



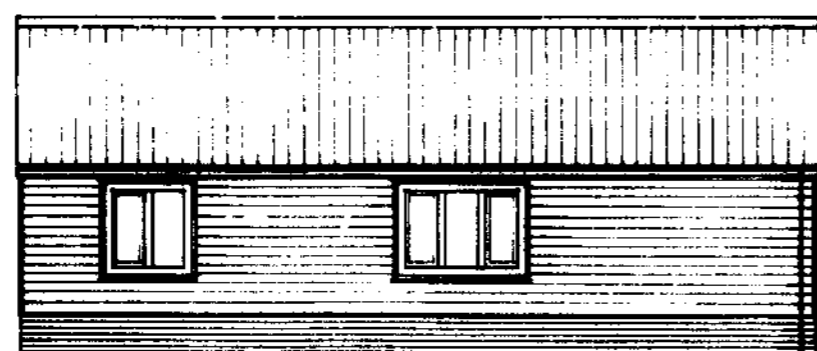


proposed north

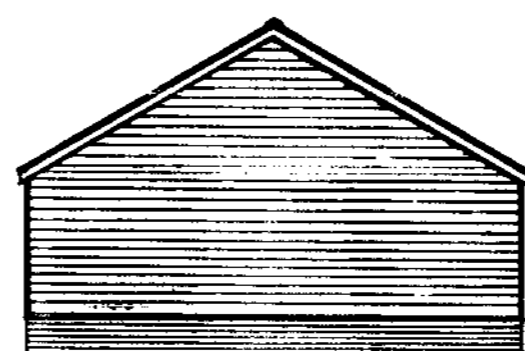


west



south

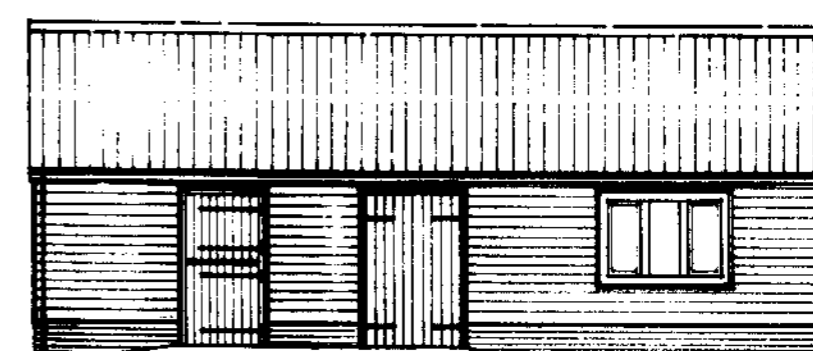

and east elevations

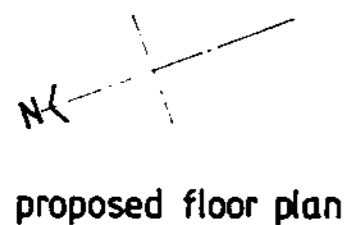


proposed floor plan

Proposed materials:-


Roof to be clad with dark grey coloured profiled metal sheets, of type and pattern to be agreed, with black uPVC rainwater gutters and downcomers discharging to soakways.

Walls to be dark brown stained shiplap boarding over timber frame on plinth of dark red brickwork.


Doors to be dark brown stained L & B timber as shown, windows to be reclaimed h/w items.

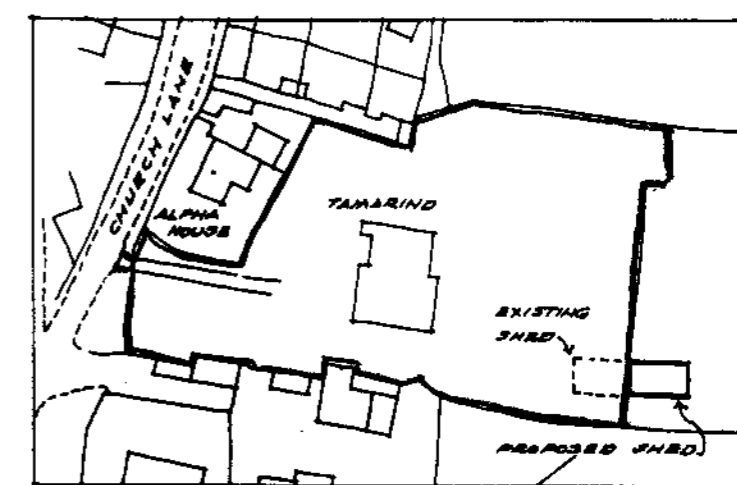


location plan
scale 1:1250

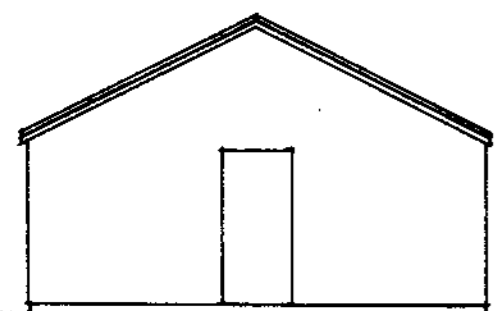


existing north

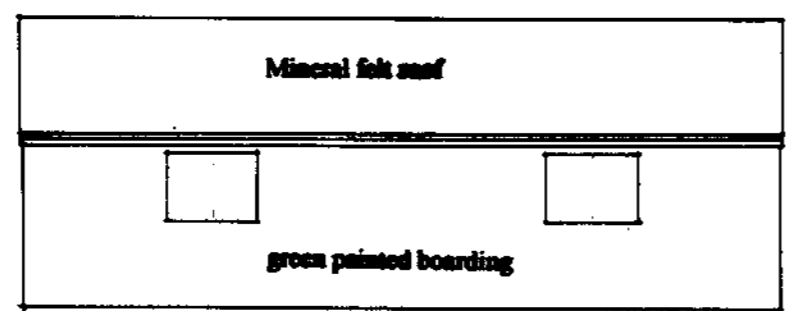

west

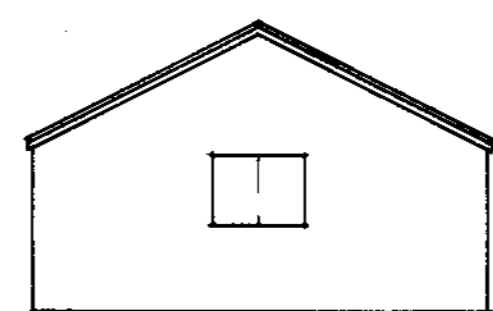

south

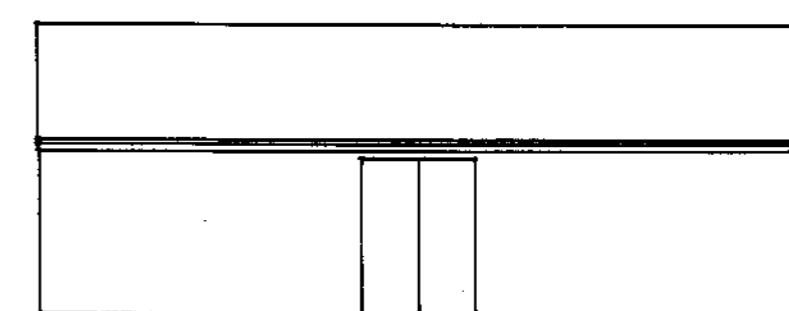


and east elevations

Project : Proposed replacement garden store & field shelter
Location : Land at the rear of Tamarind, Church Lane, Fylingthorpe, Whiffy
Clients : Mr D Vasey
Title : Details of existing and proposed buildings


NYMNP
18 SEP 2008

AMENDED
Notes


Riverside Design Group
Barclays Bank House Baxtergate Whiffy North Yorks YO21 1BW
Tel: 01947 604353
Date: July '08 Scale: 1:100
Drawn: J.K. Scale Drawing No: 864/1A

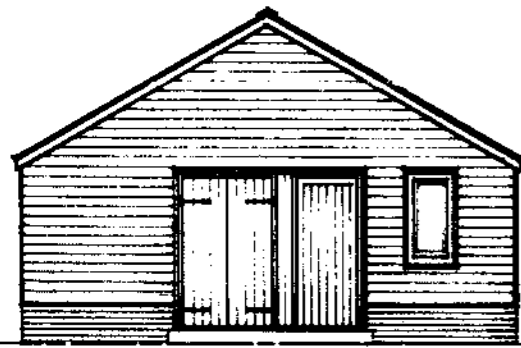


proposed north

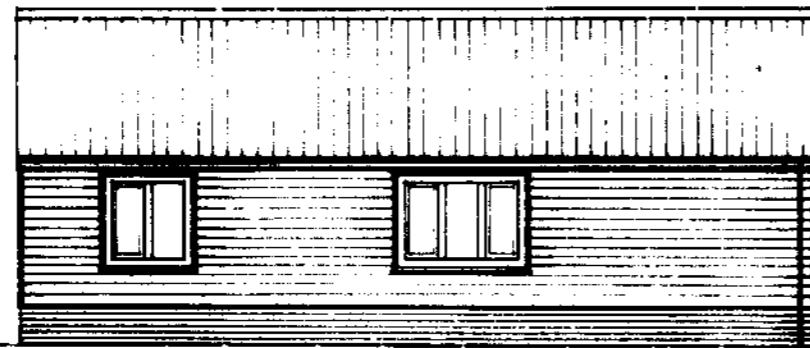

west

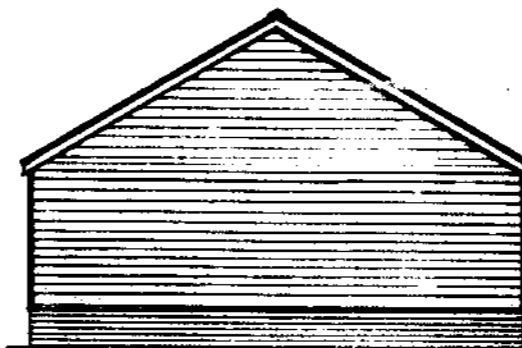


south

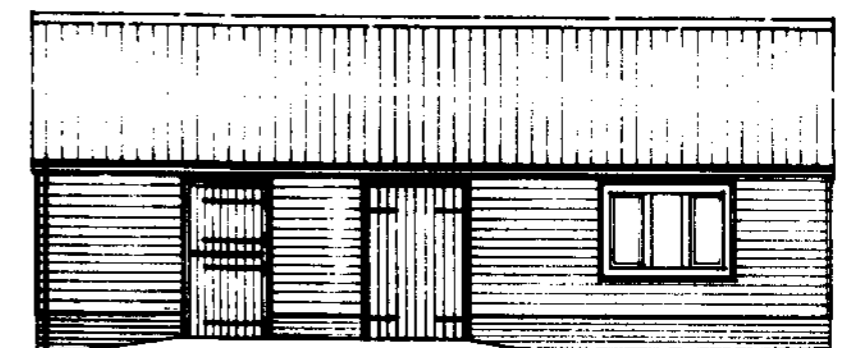

and east elevations



proposed floor plan

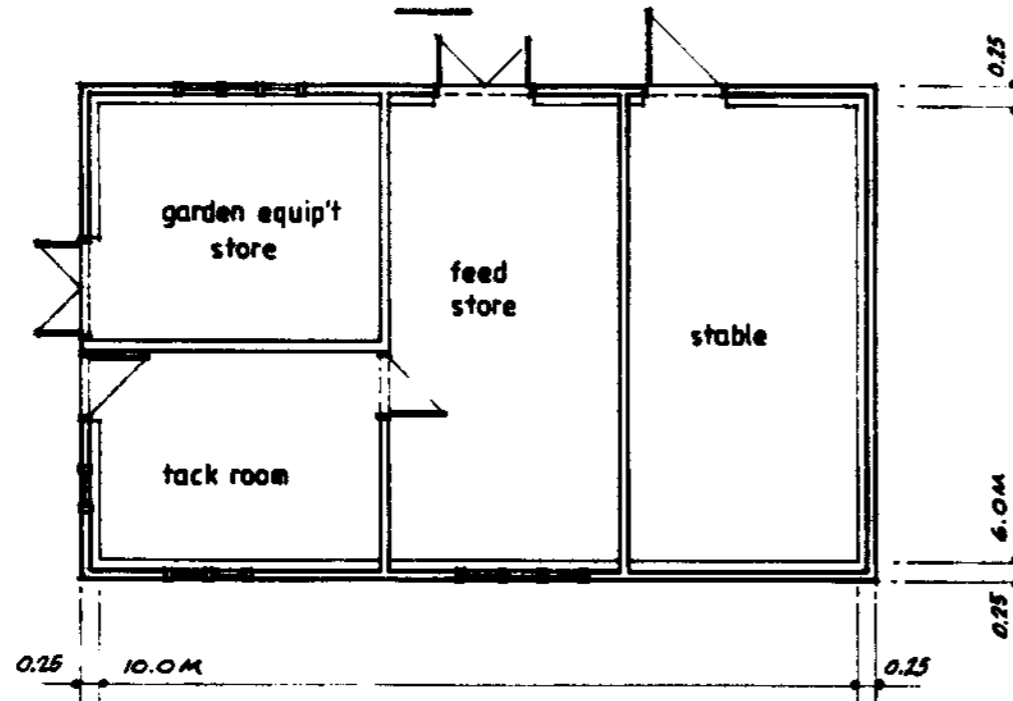


Proposed materials:-


Roof to be clad with dark grey coloured profiled metal sheets, of type and pattern to be agreed, with black uPVC rainwater gutters and downpipes discharging to soakways.

Walls to be dark brown stained shiplap boarding over timber frame on plinth of dark red brickwork.


Doors to be dark brown stained L & B timber as shown, windows to be reclaimed h/w items.

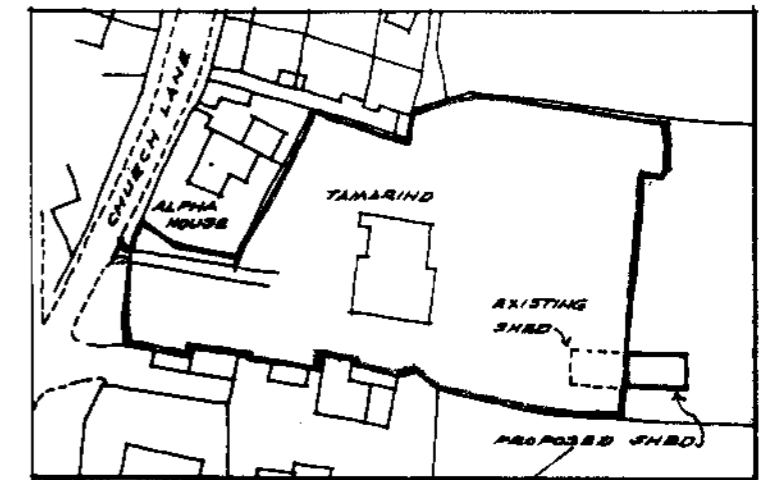


location plan
scale 1:1250

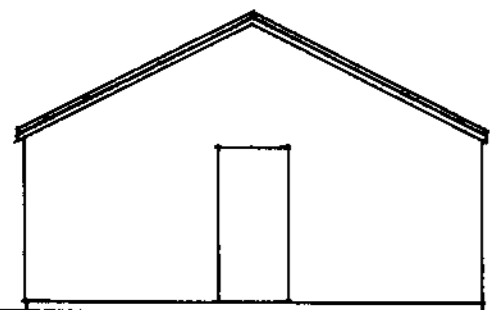


existing north

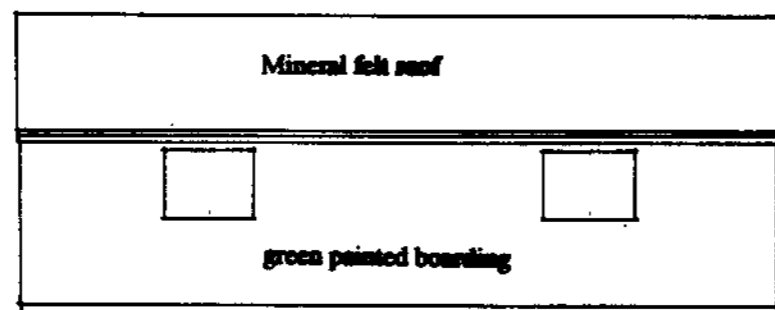

west

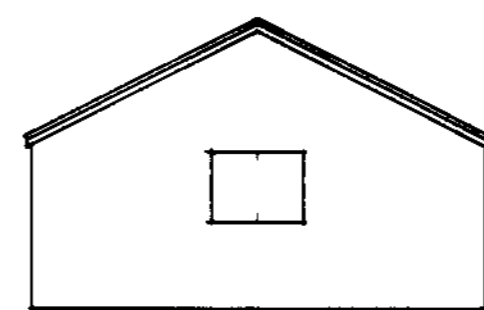

south

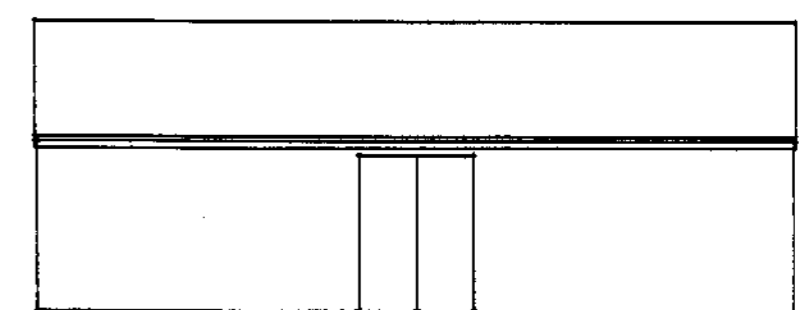

and east elevations

AMENDED
Notes

Project : Proposed replacement garden store & field shelter
 Location : Land at the rear of Tamarind, Church Lane, Fylingthorpe, Whitby
 Clients : Mr D Vasey
 Title : Details of existing and proposed buildings

Riverside Design Group
 Barclays Bank House Baxtergate Whitby North Yorks YO21 1BW
 Tel: 01947 604353
 Date: July '08
 Scale: 1:100
 Drawn: J.H. 2008
 Drawing No: 564/1A