



NYMNP
15 JAN 2009

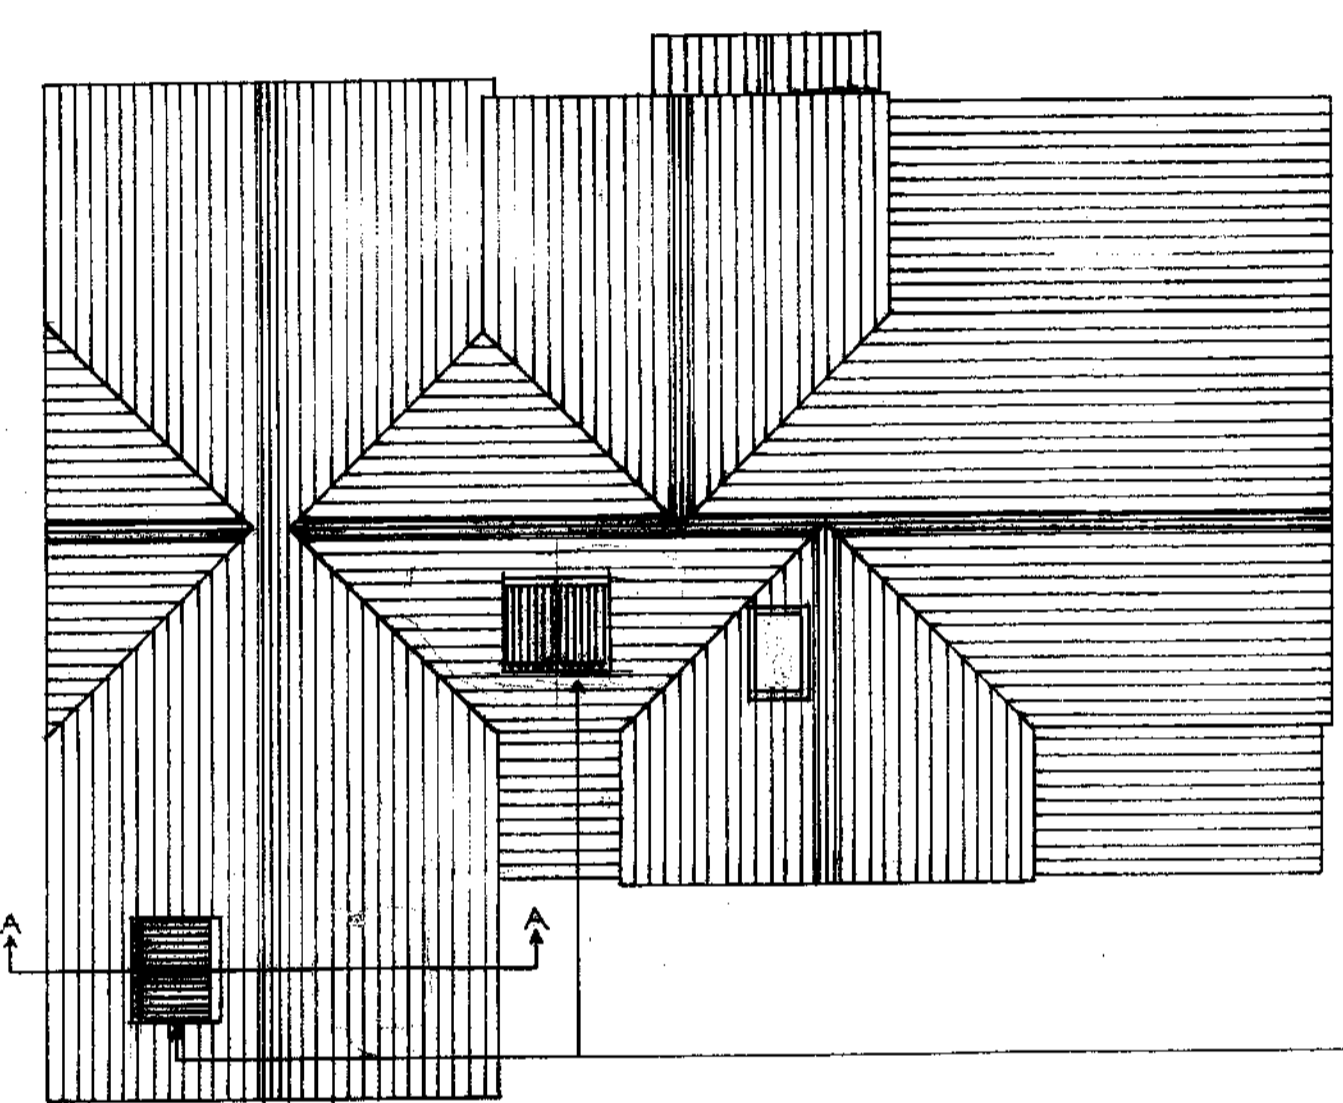

Proposed Panel Position
Four Panels Required
Two Panels On The South Facing Roof
Two Panels On The West Facing Roof
Each Panel Is 1.64m High X 0.7m Wide
Overall Size 1.64m High X 1.4m Wide
On Each Roof


PLAN VIEW

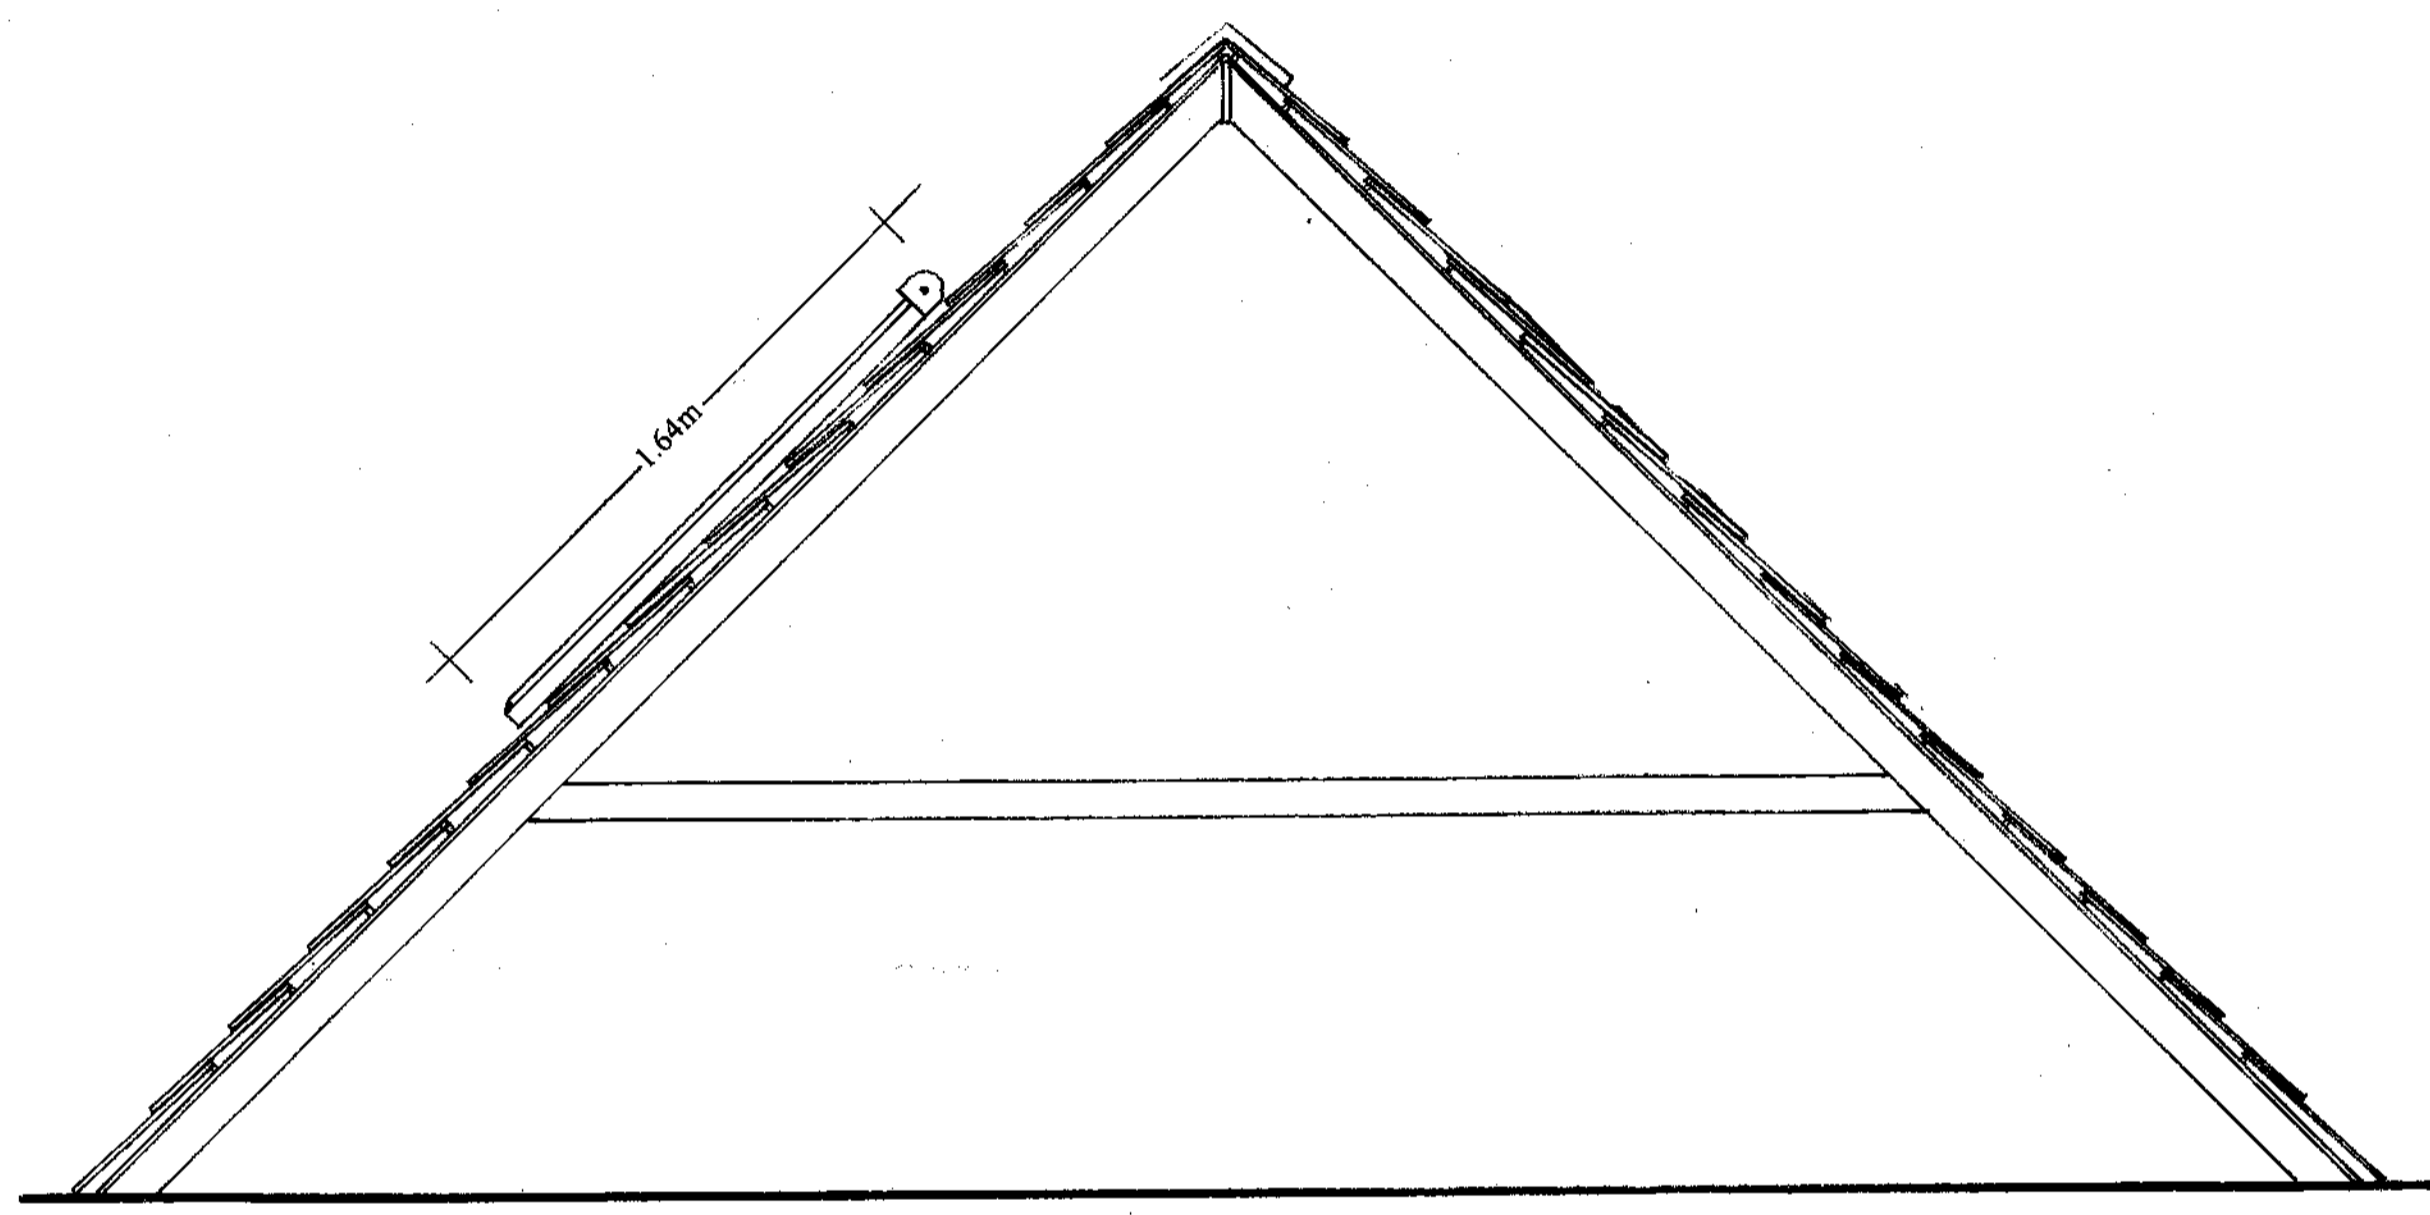


SECTION A-A




SOUTH ELEVATION

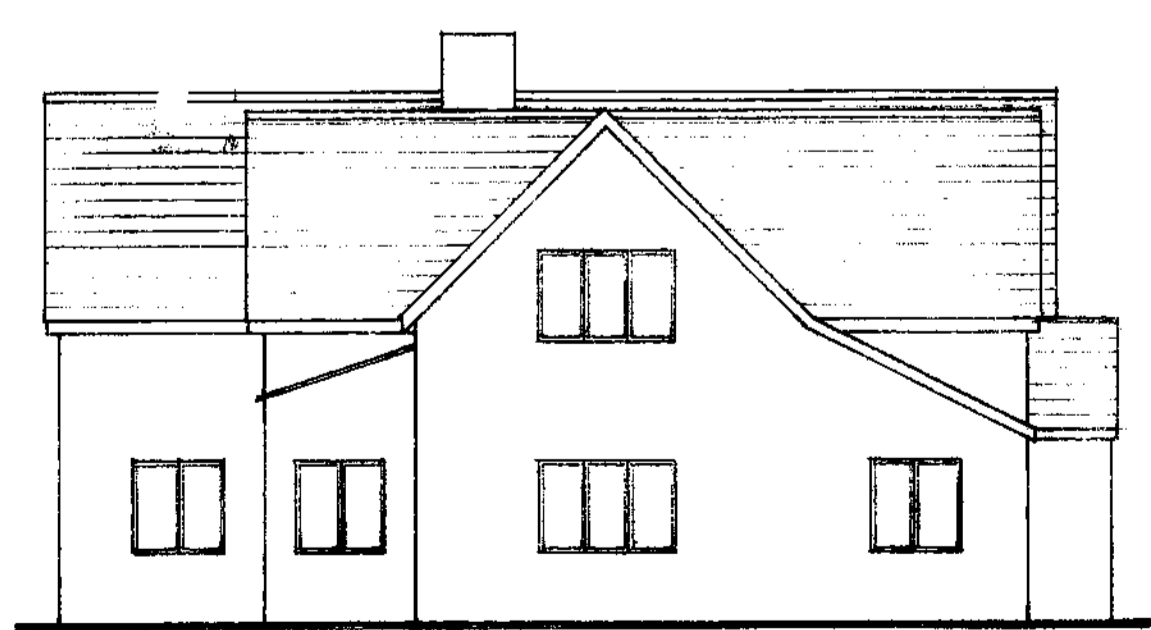

EAST ELEVATION

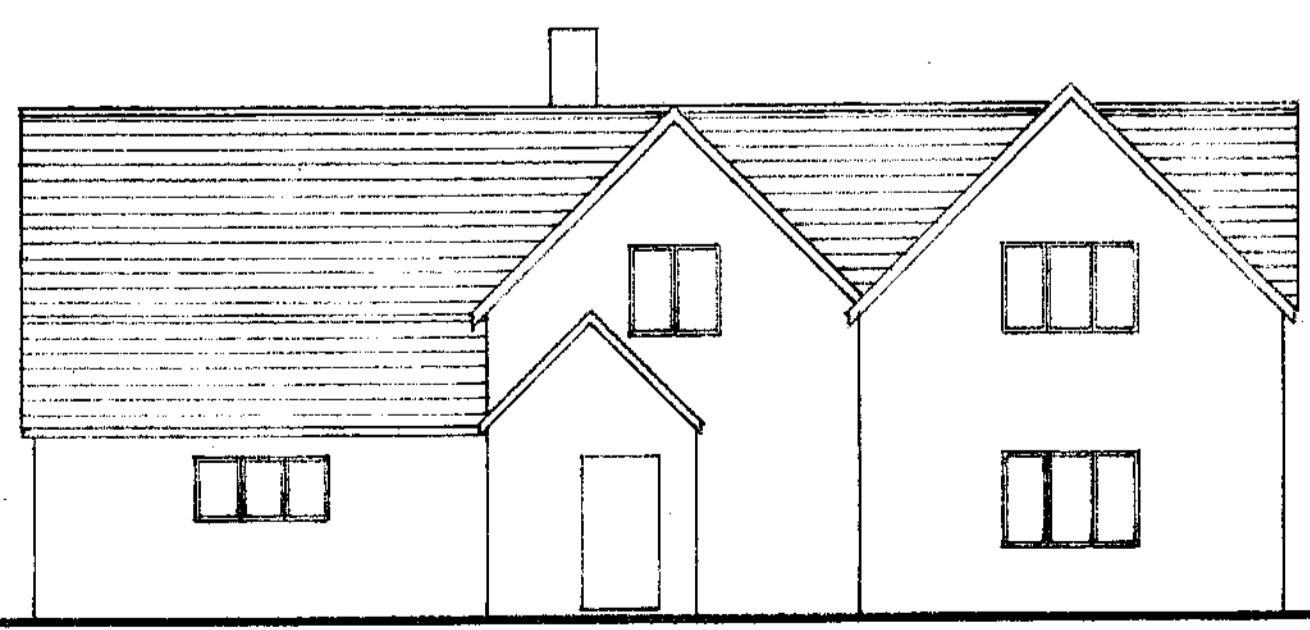

NORTH ELEVATION

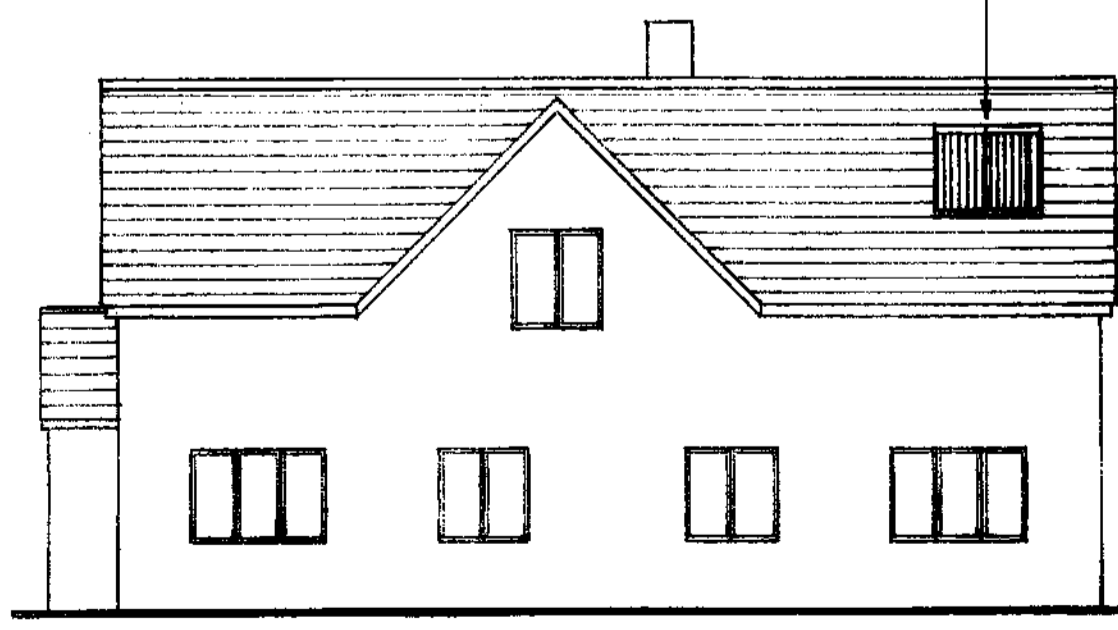

WEST ELEVATION

AMENDED
Notes

Solar Direct UK

Drawing Title
**PROPOSED
INSTALLATION OF
SOLAR PANELS**

Client
MR SANDERSON

Job Title
WALNUT COTTAGE

Scale
1:100 1:20

Date
14-Jan-09 Drawn By
B.WYATT

Drawing No
40/SAND/6057/BW/01