


NYM 2008 / 0796 / FL

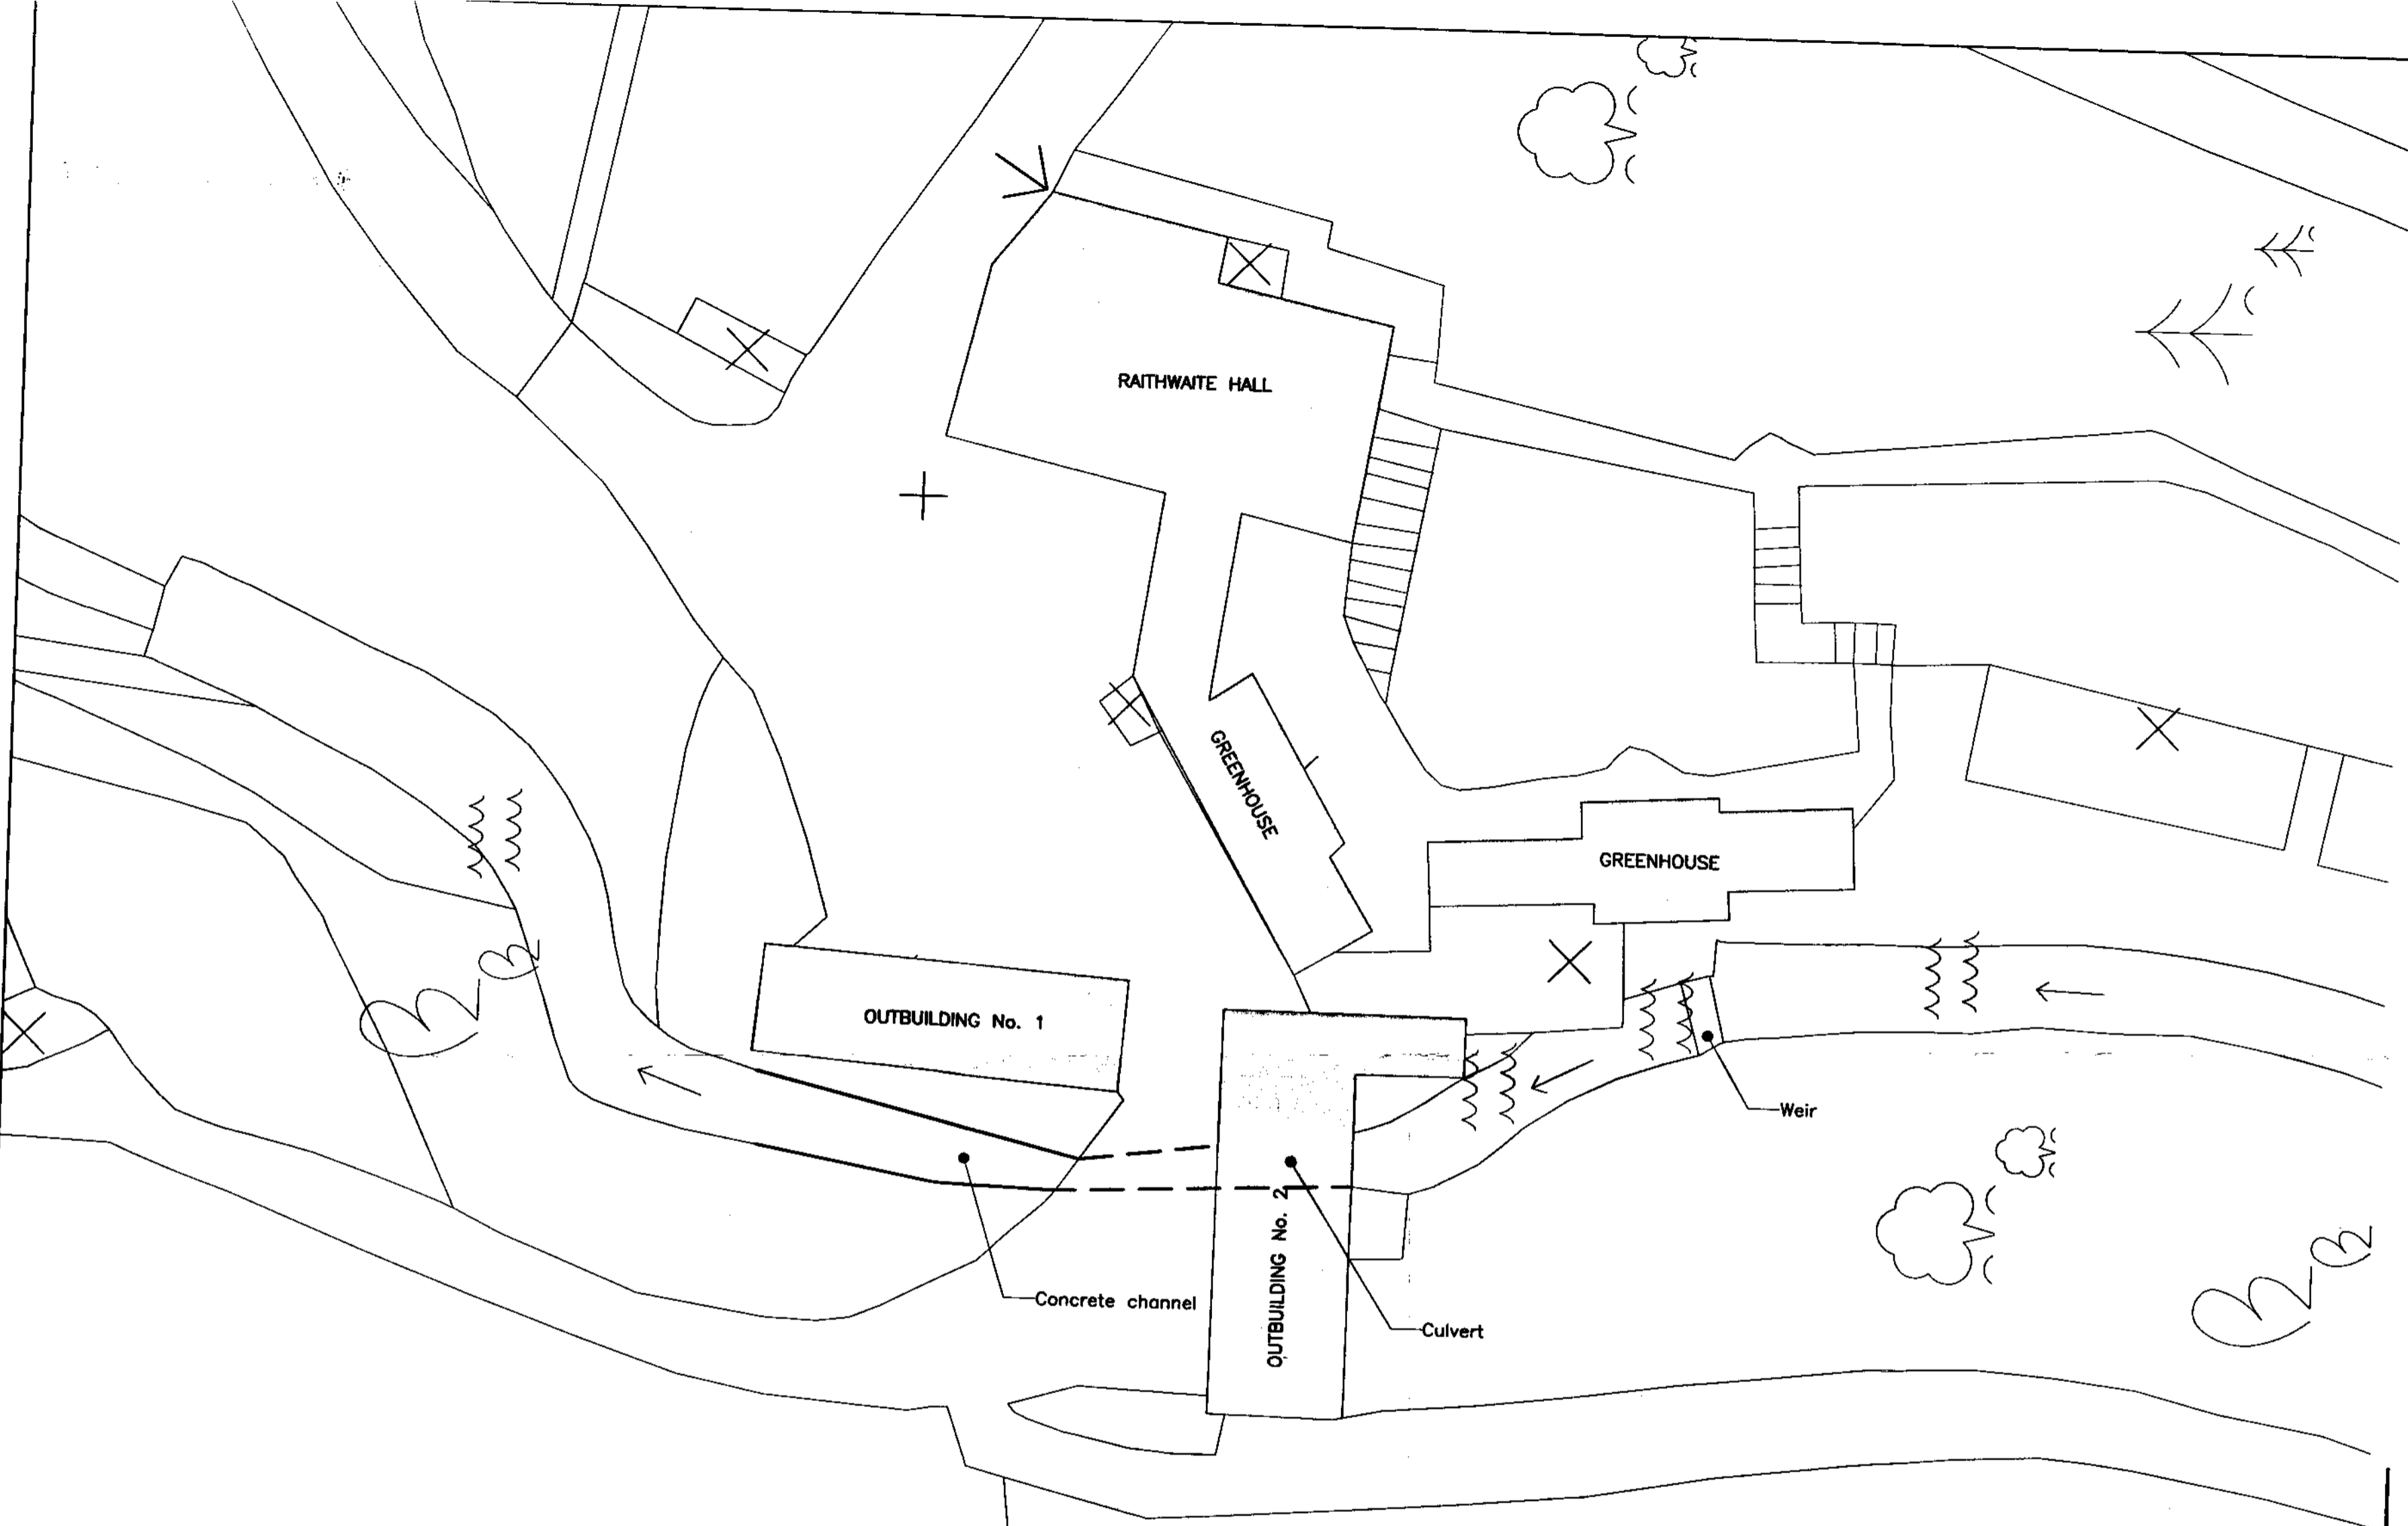

Rev.	Content	Date

Client: Mr G Douglas			
Project: Raithwaite Hall, Whitby			
Title: Site Plan - Raithwaite Hall			
Drawn: ED	Date: 12.07	Rev. No.:	Rev.:
Scale: 1:250	Checked: JL	6196/Fig2	-

**CoDa+ Structures**  
 Consulting Civil & Structural Engineers  
 No 2 Barewood Yard  
 Barewood  
 Leeds LS17 9LP  
 Tel: 0113 280 6706  
 Fax: 0113 280 6705