




NYM/NPA
 2 / NOV 2009

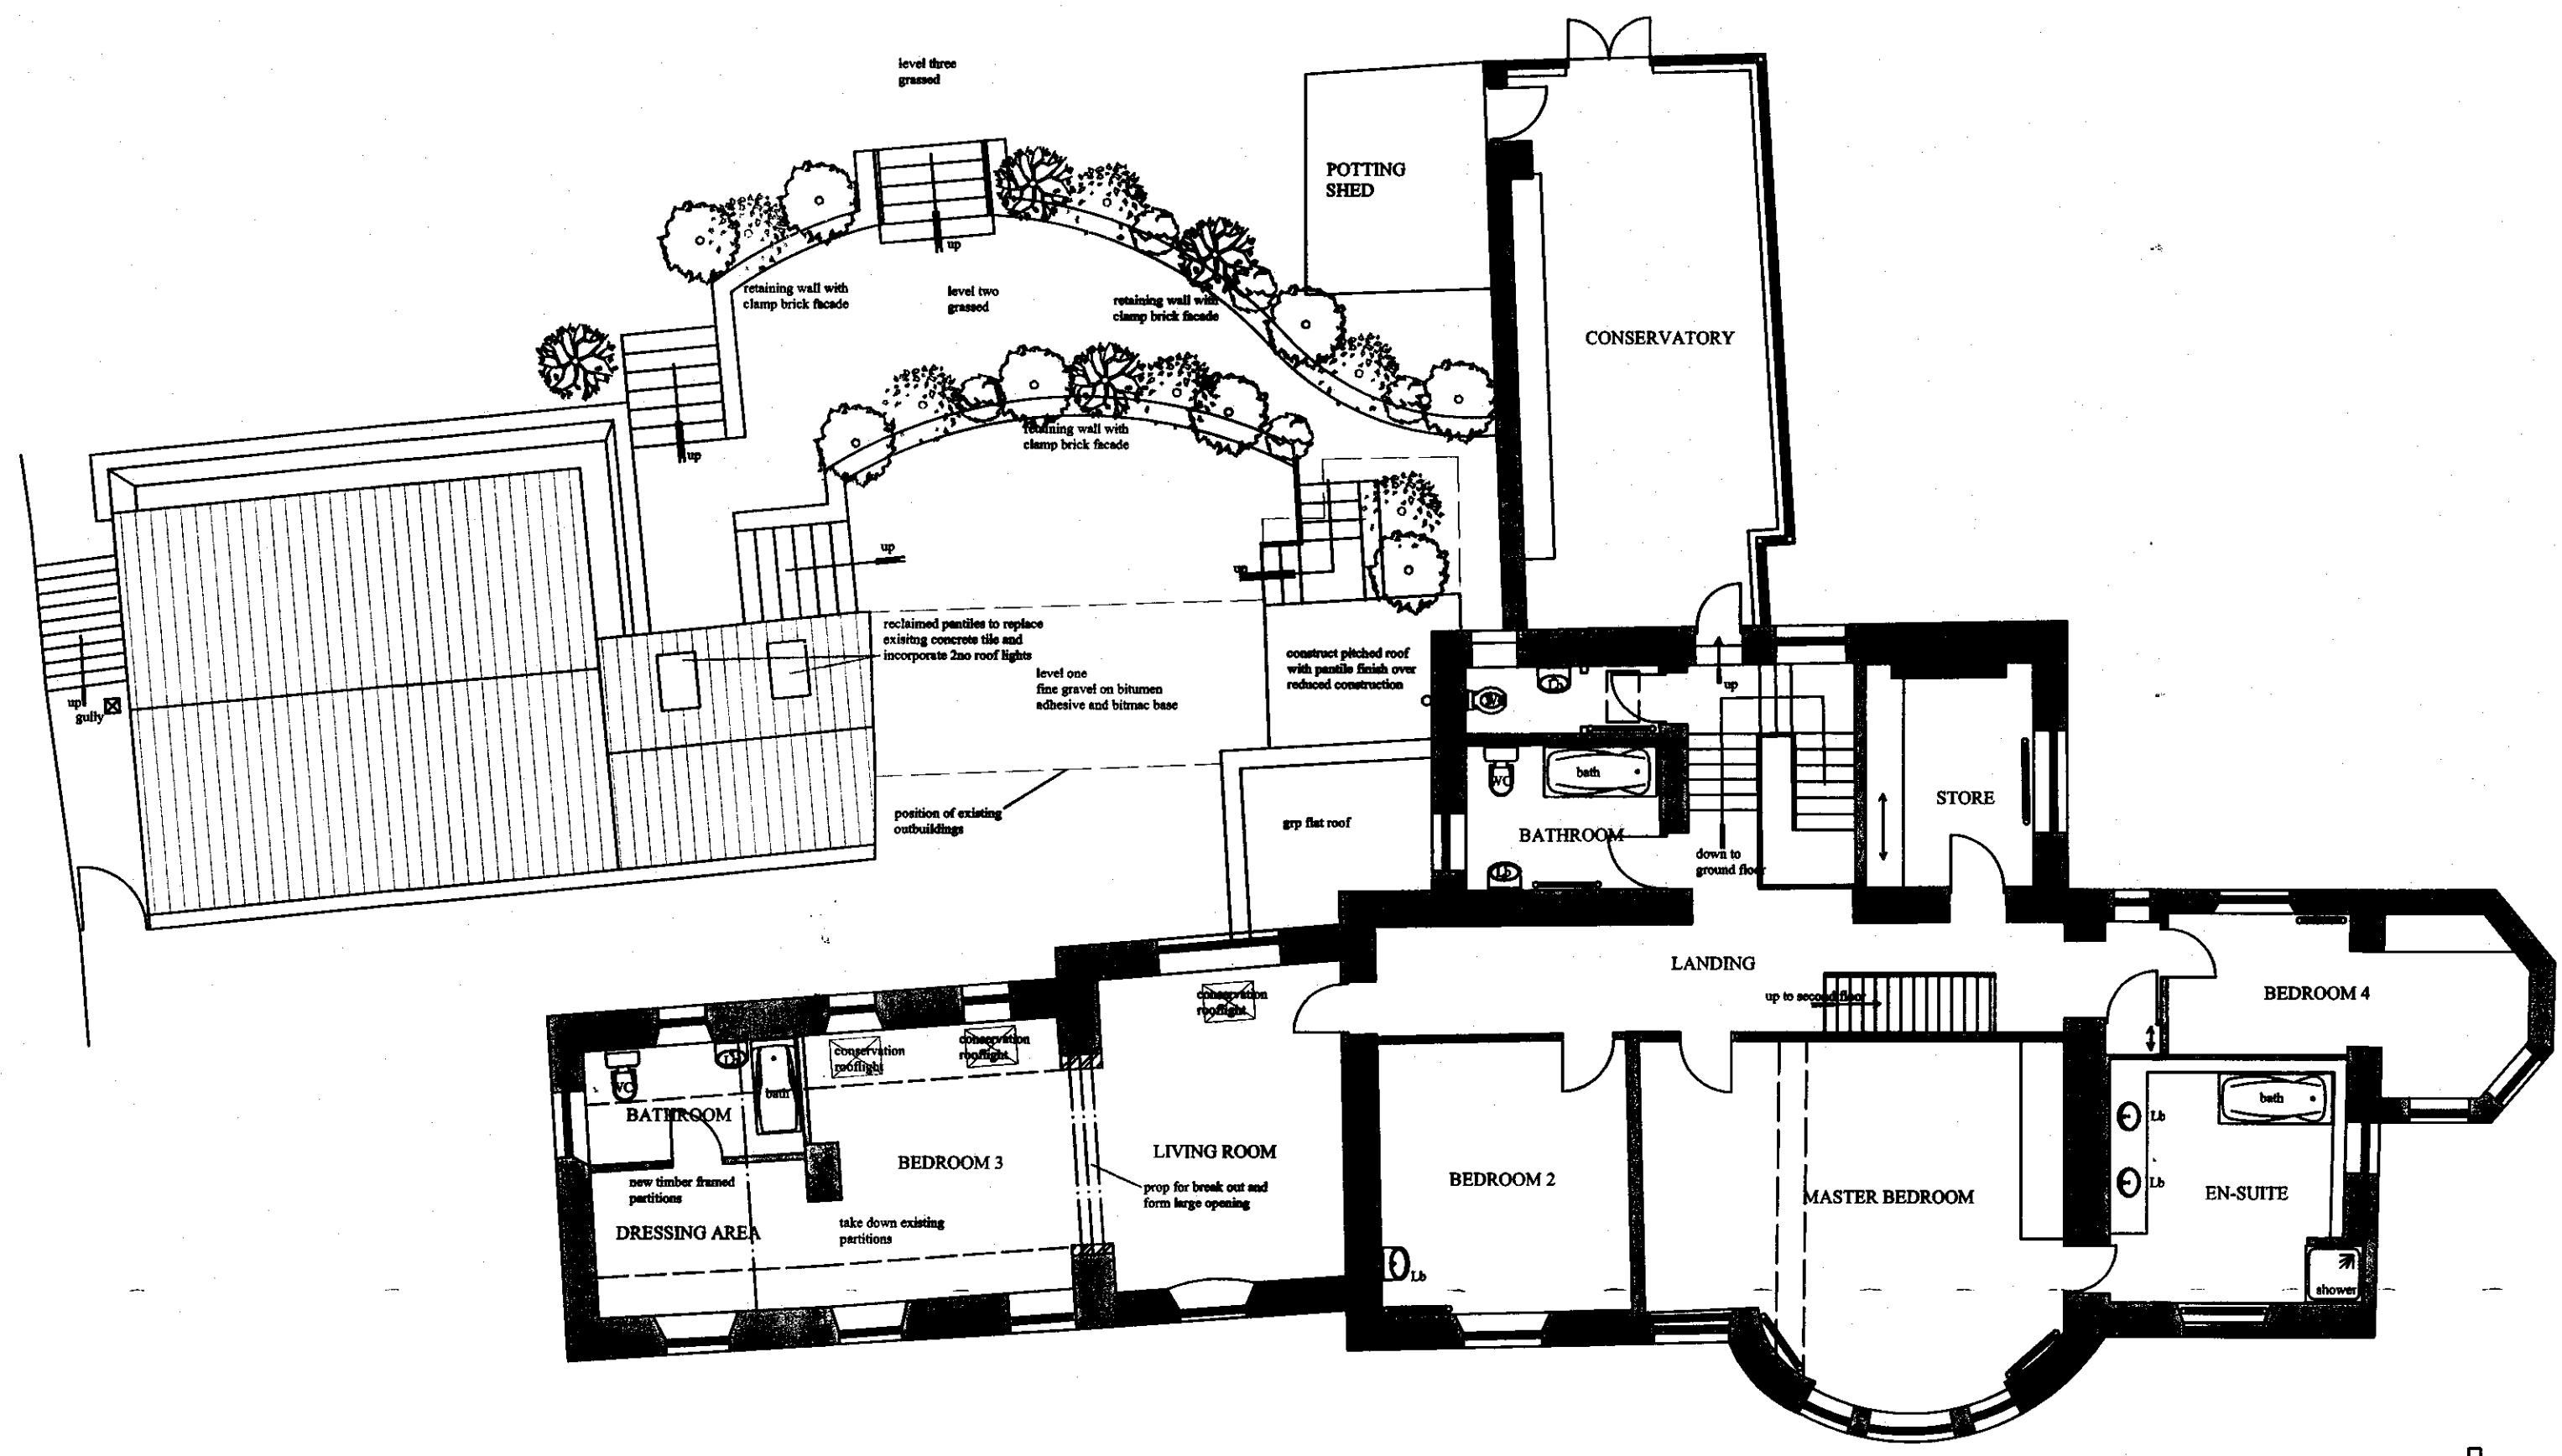


FIRST FLOOR PLAN

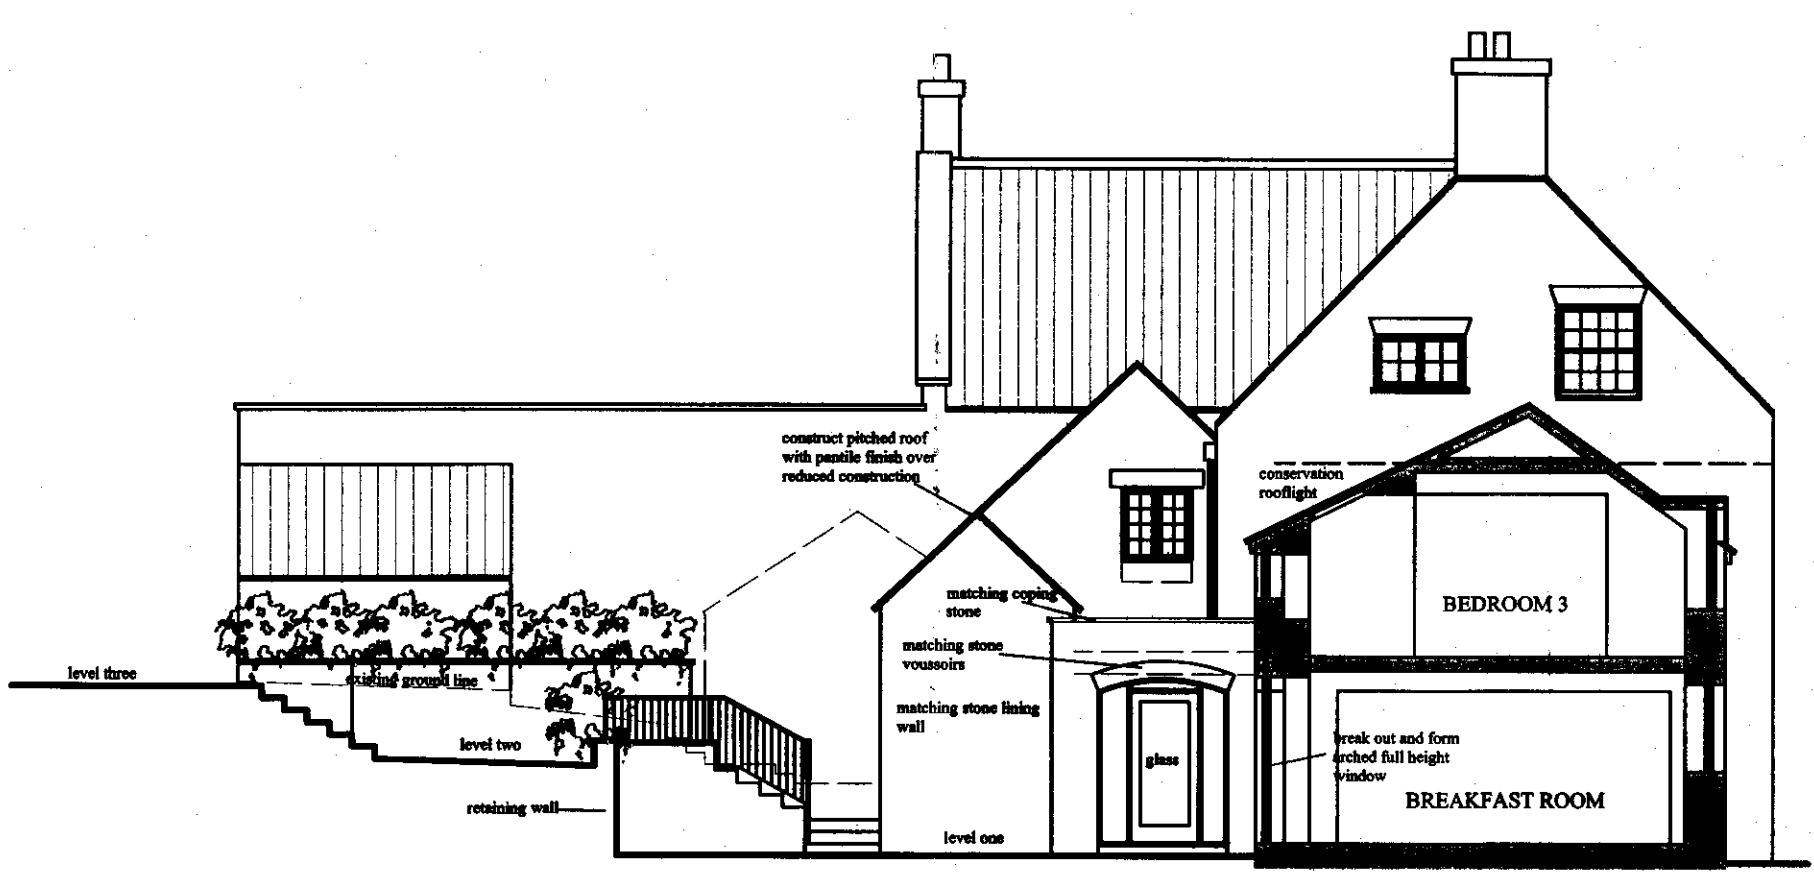


NORTH ELEVATION AND SECTION

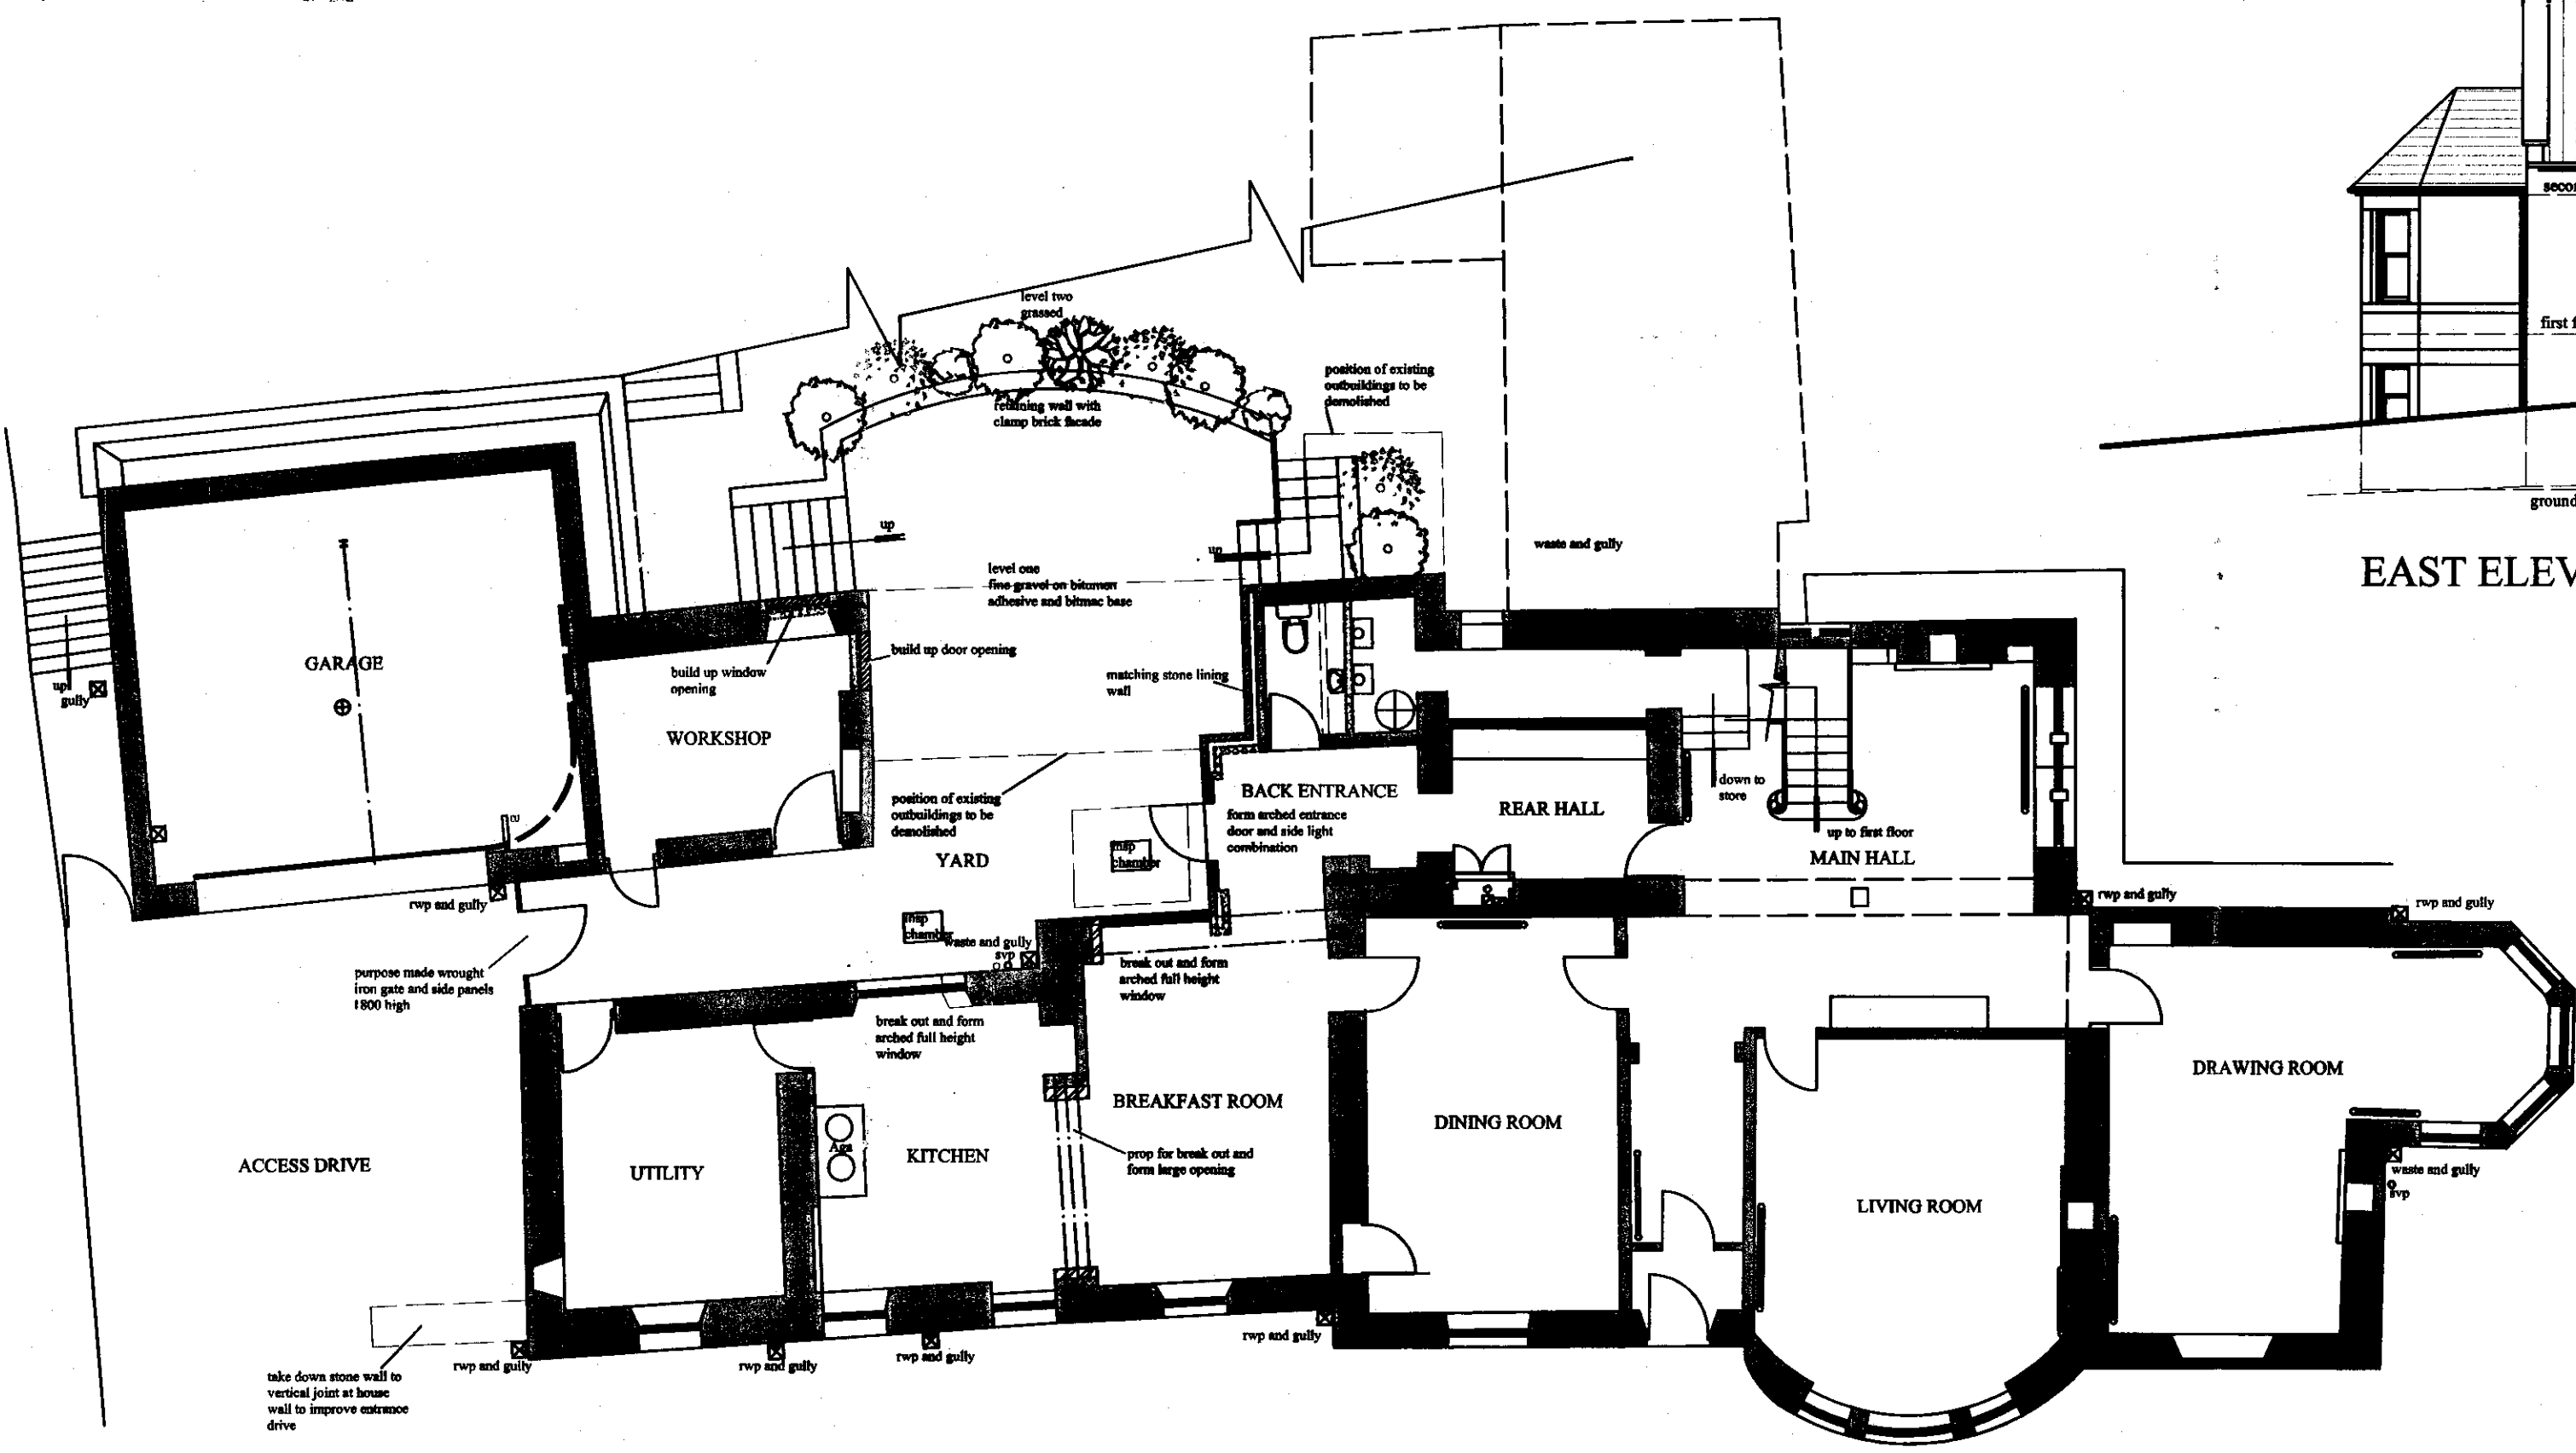

GROUND FLOOR PLAN

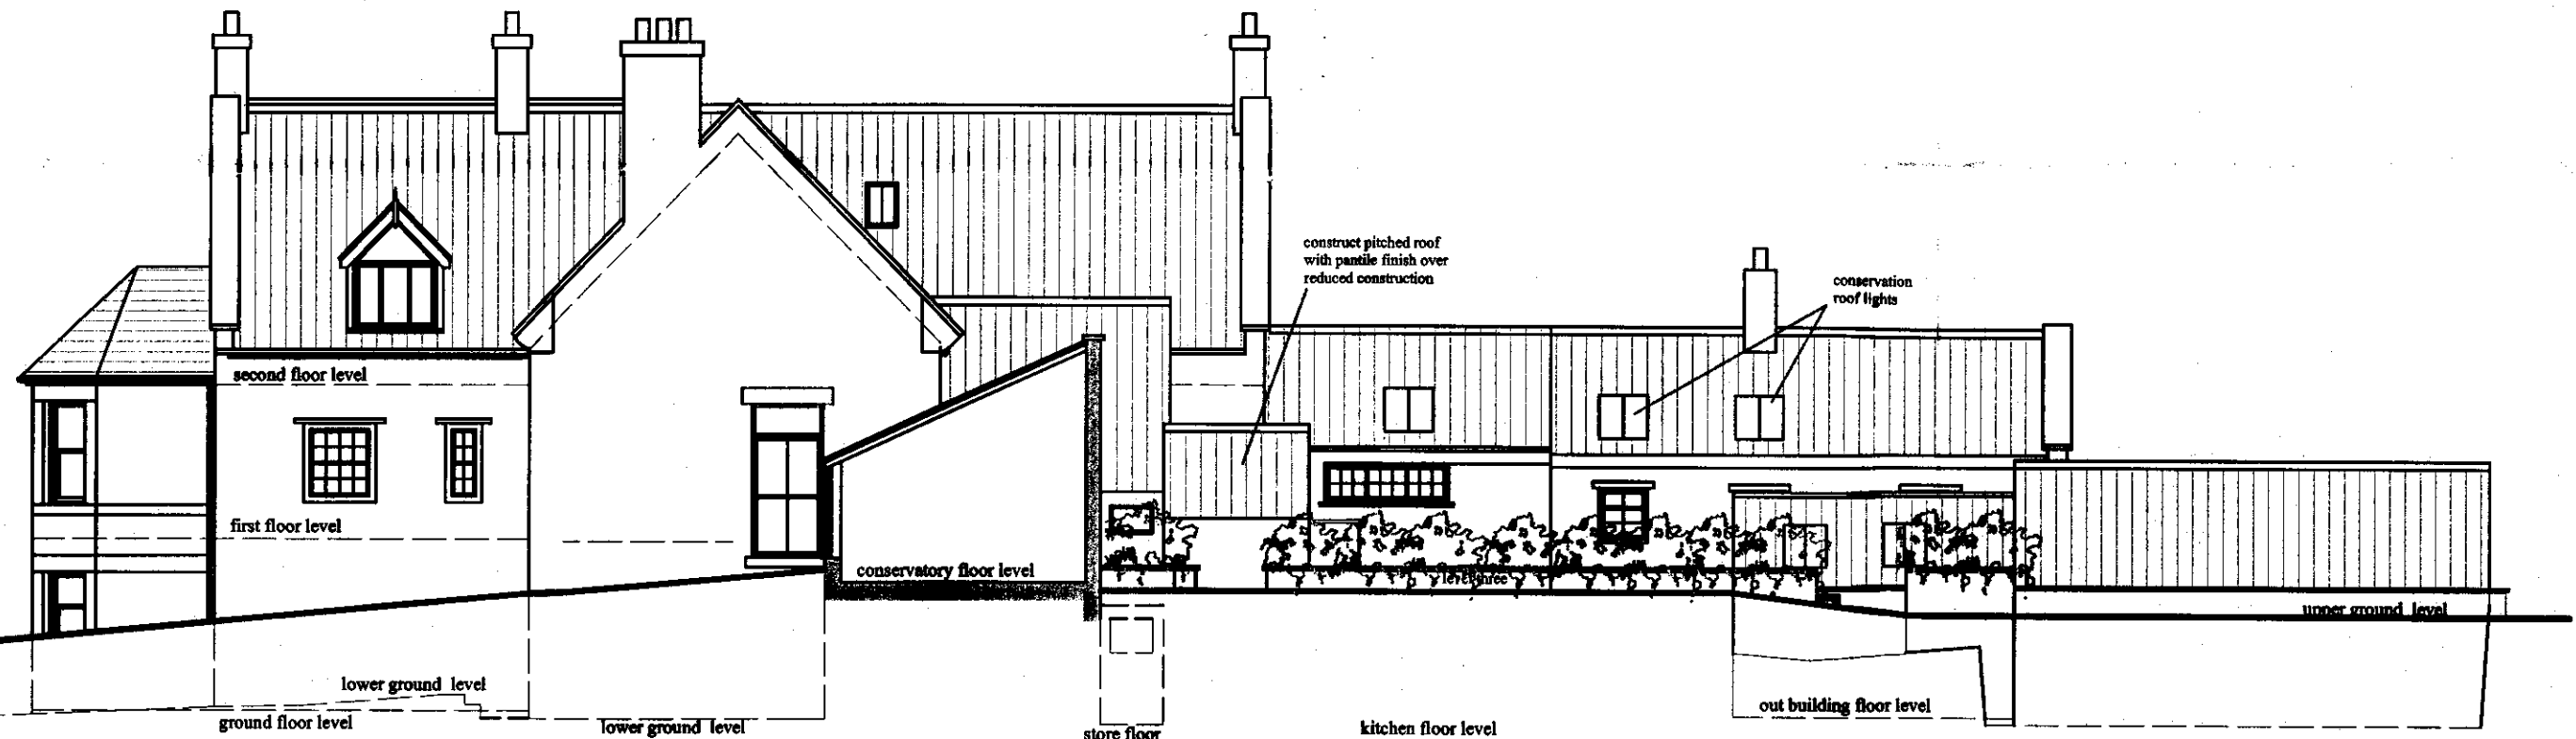

EAST ELEVATION AND SECTION A - A

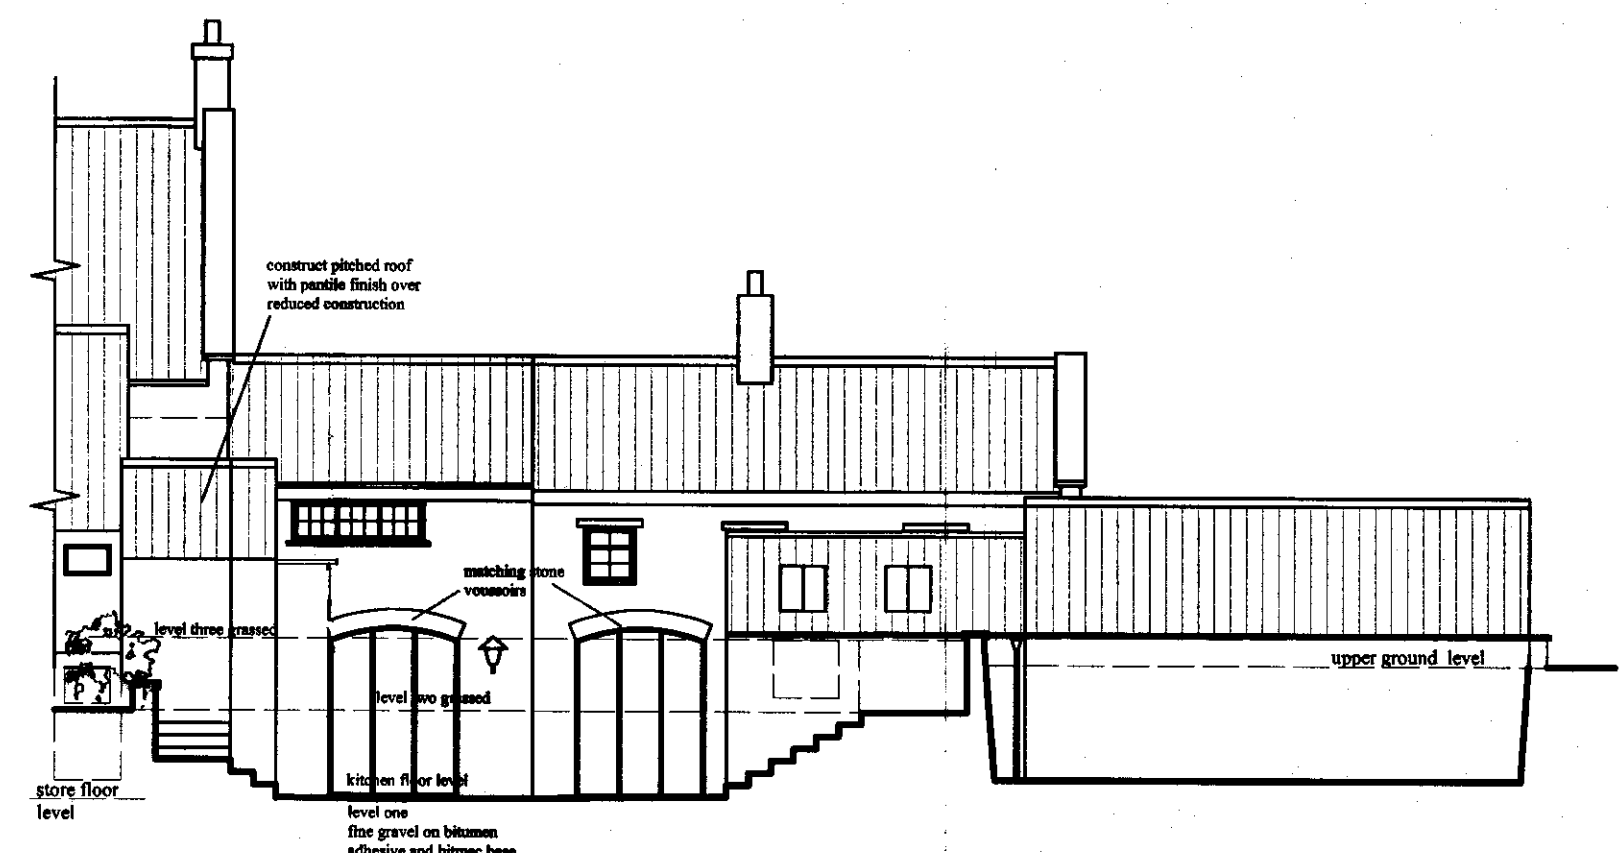


LOWER EAST ELEVATION


ROGER SPENCER LOGAN CHARTERED SURVEYORS			
NO.	REVISIONS	DATE	DETAILS
1	Landscaping added	Nov 09	
2	Arched windows sizes corrected, w/g gate added, steps amended, opening between Kitchen/breakfast room	Nov 09	

CONTRACT:	BECK HALL, PRIESTMANS LANE, THORNTON LE DALE	DETAILS:	PLANS
CLIENT:		DRAWN BY:	DATE: Nov 09
		REVISION:	SCALE: 1:100
		STATUS:	SKETCH PLAN 6
		DRAWING NO:	We/8


NYM/NPA
27 NOV 2009

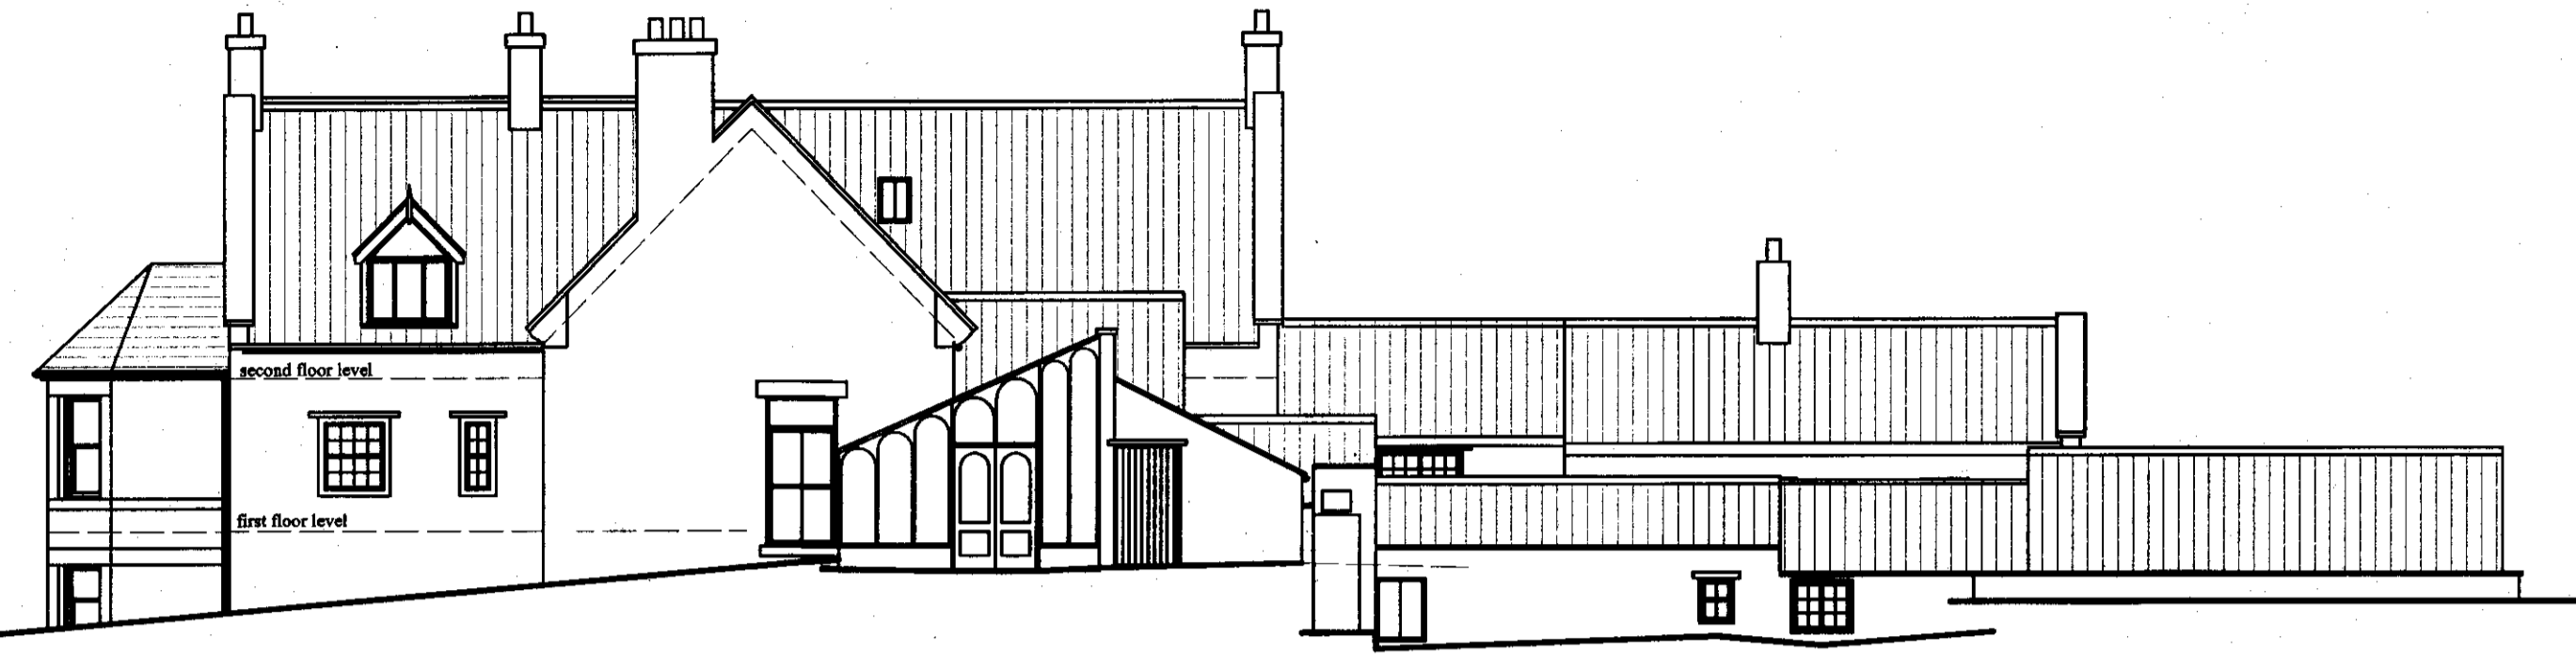

EAST ELEVATION

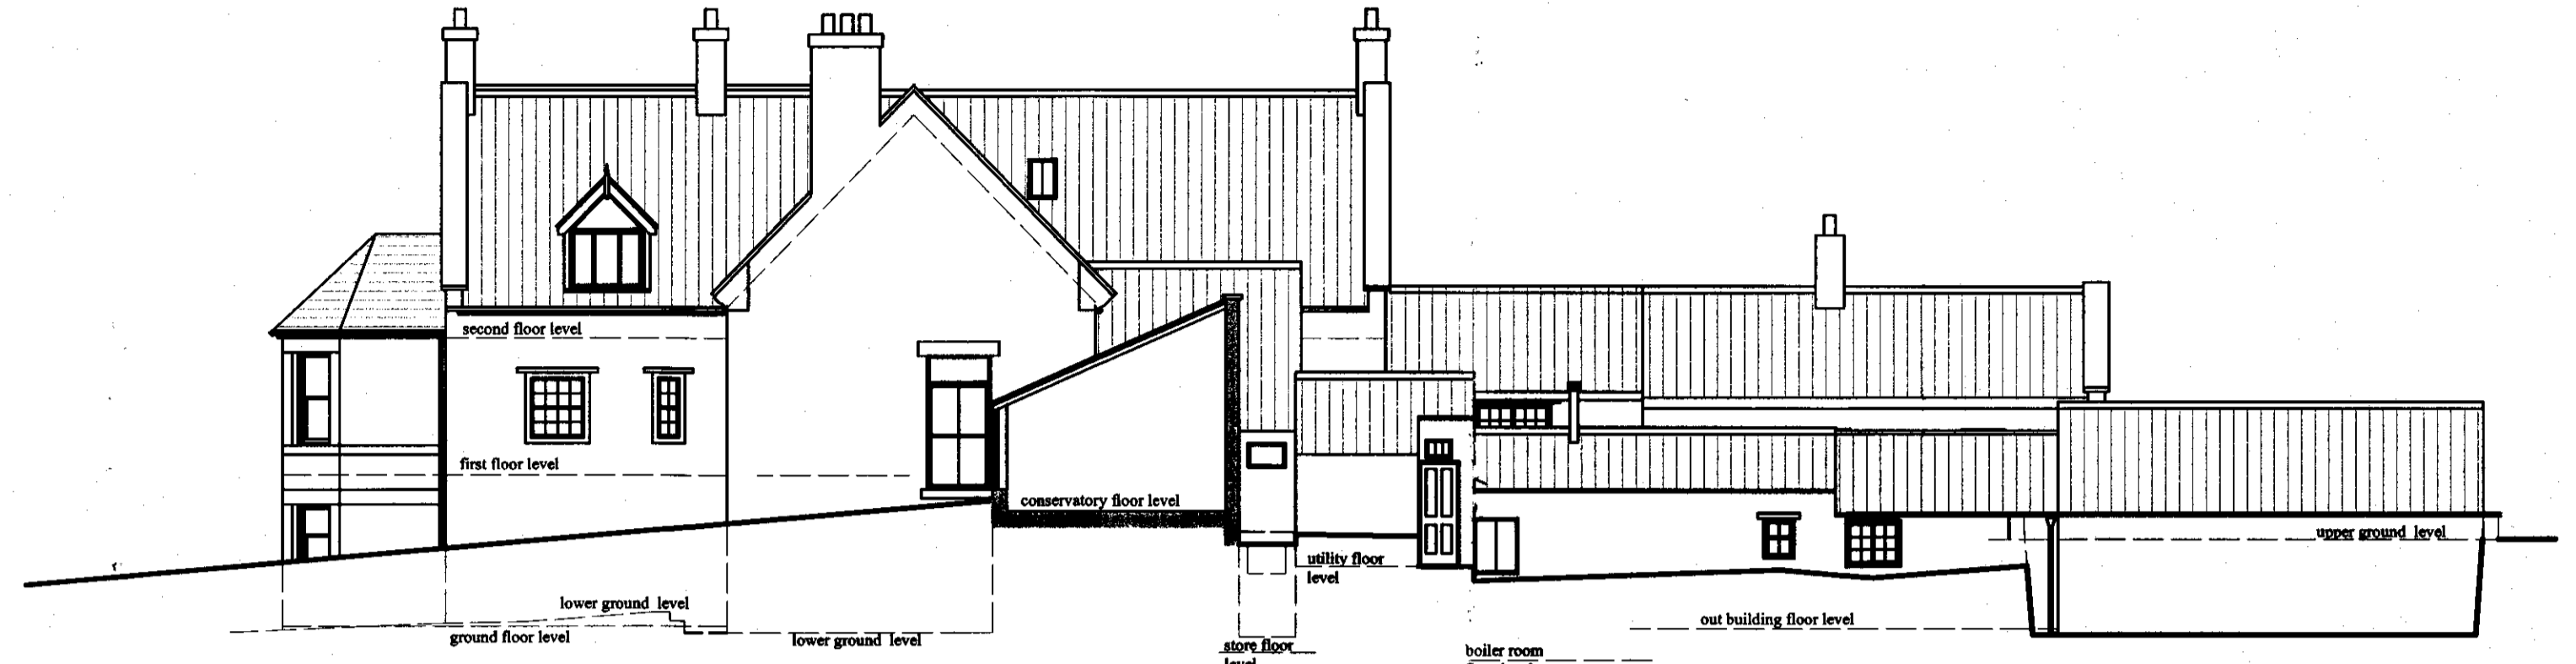


EAST ELEVATION AND SECTION A - A

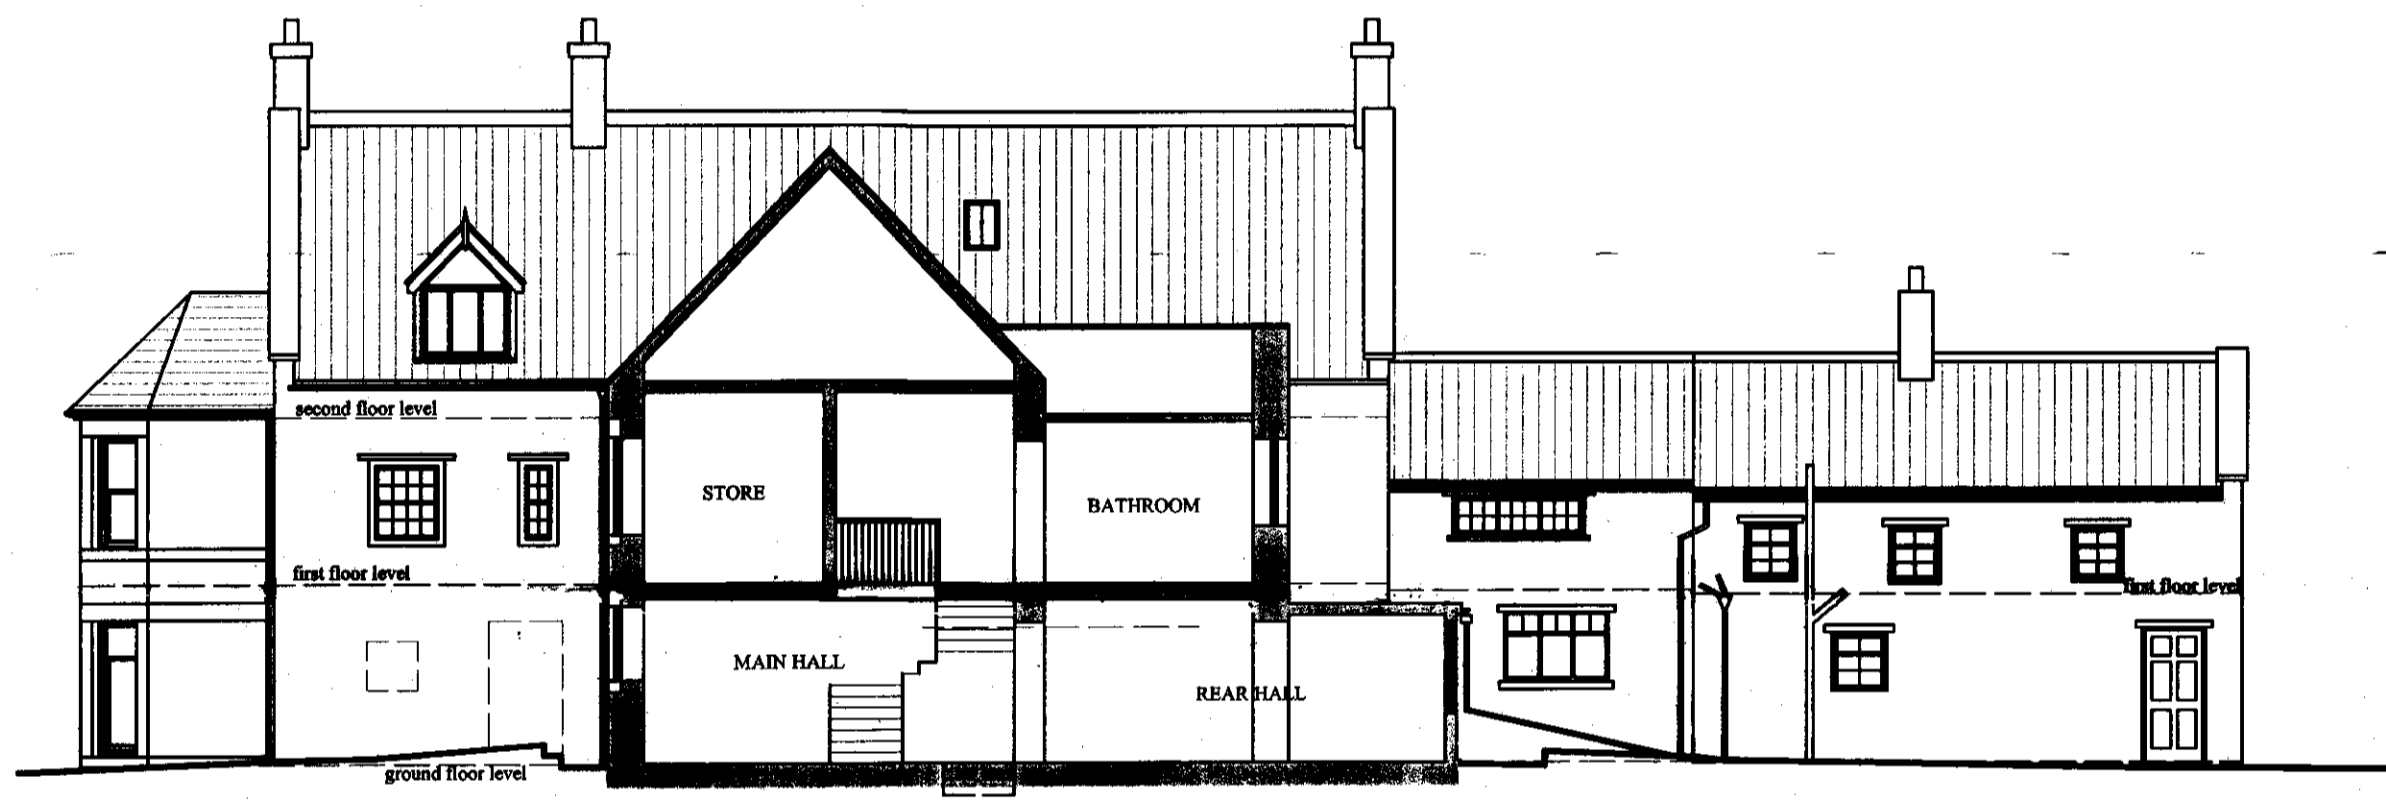


EAST ELEVATION AND SECTION B - B




SOUTH ELEVATION

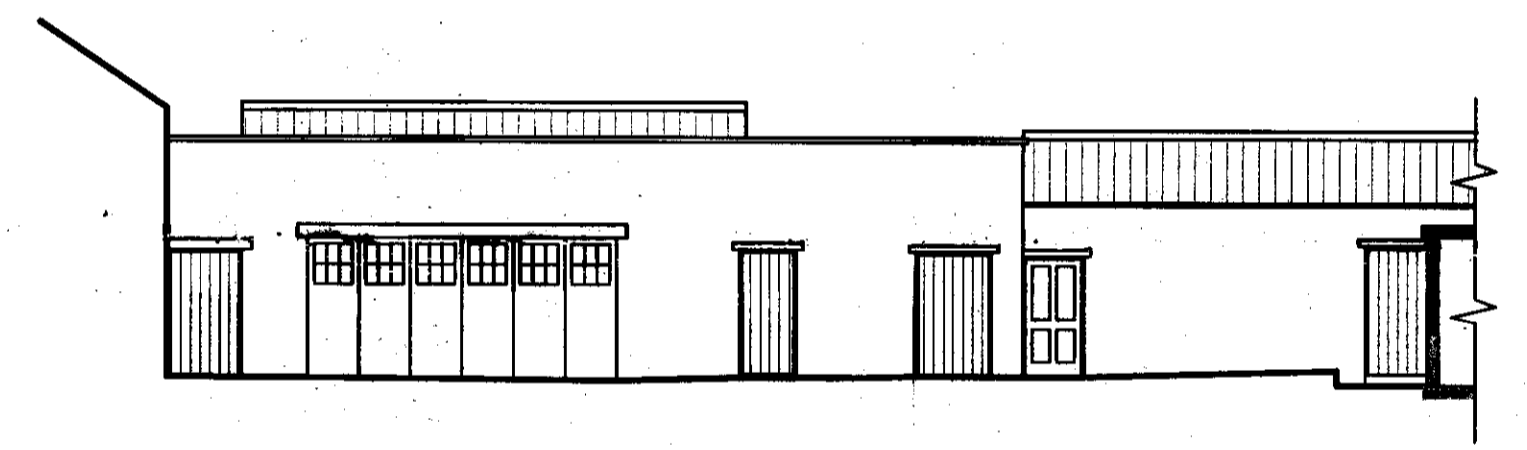


YARD WEST ELEVATION

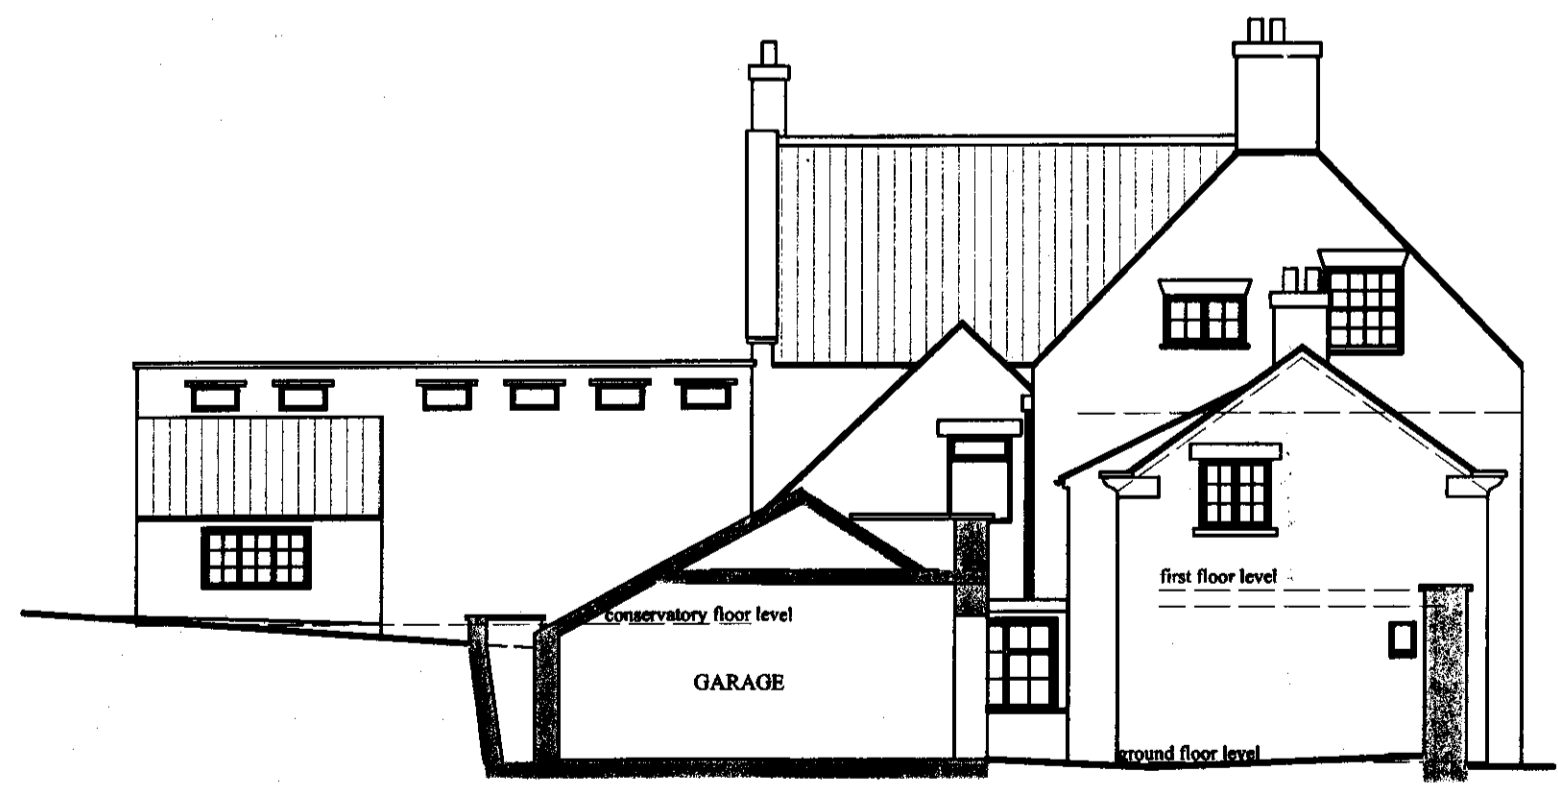

NORTH ELEVATION AND SECTION C - C

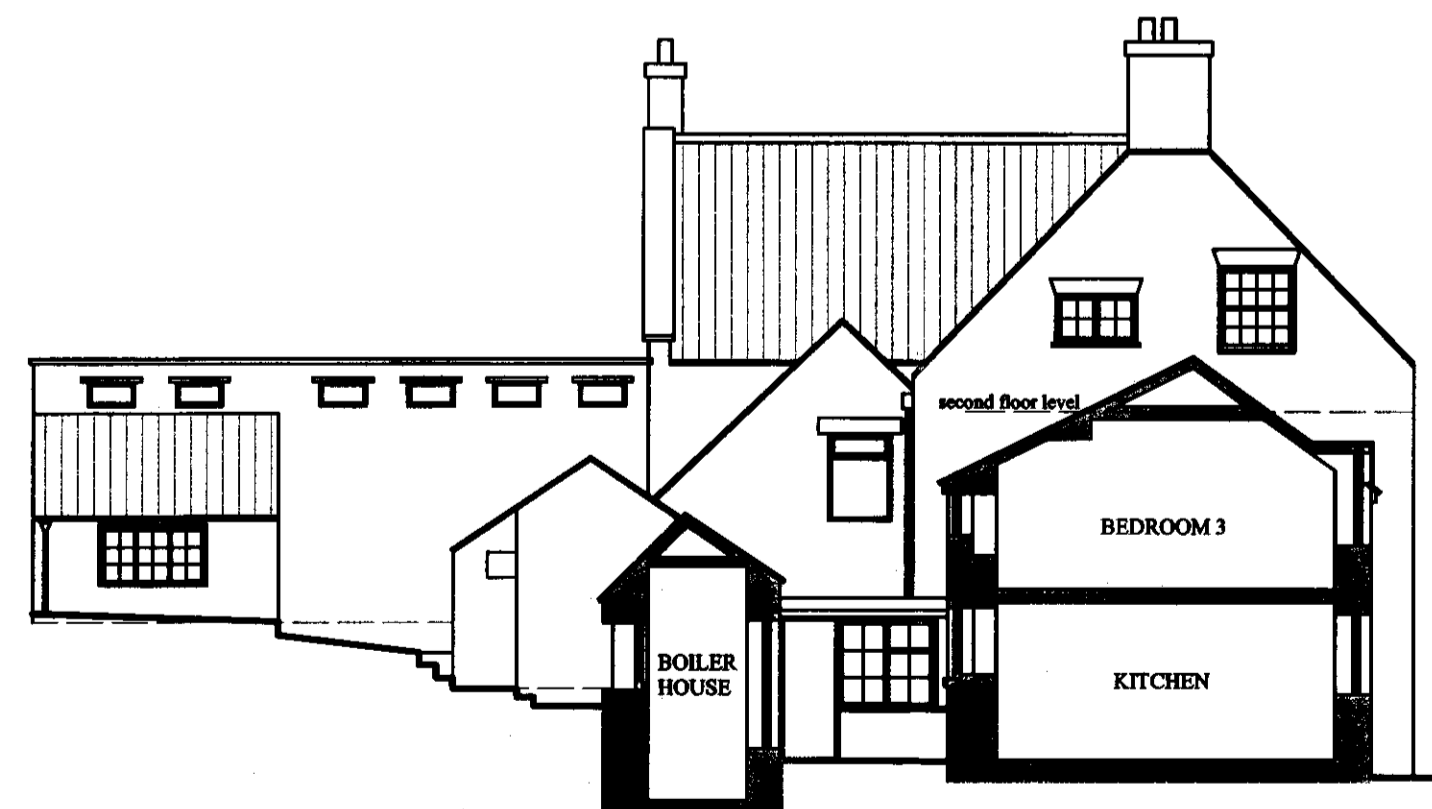

NORTH ELEVATION AND SECTION D - D

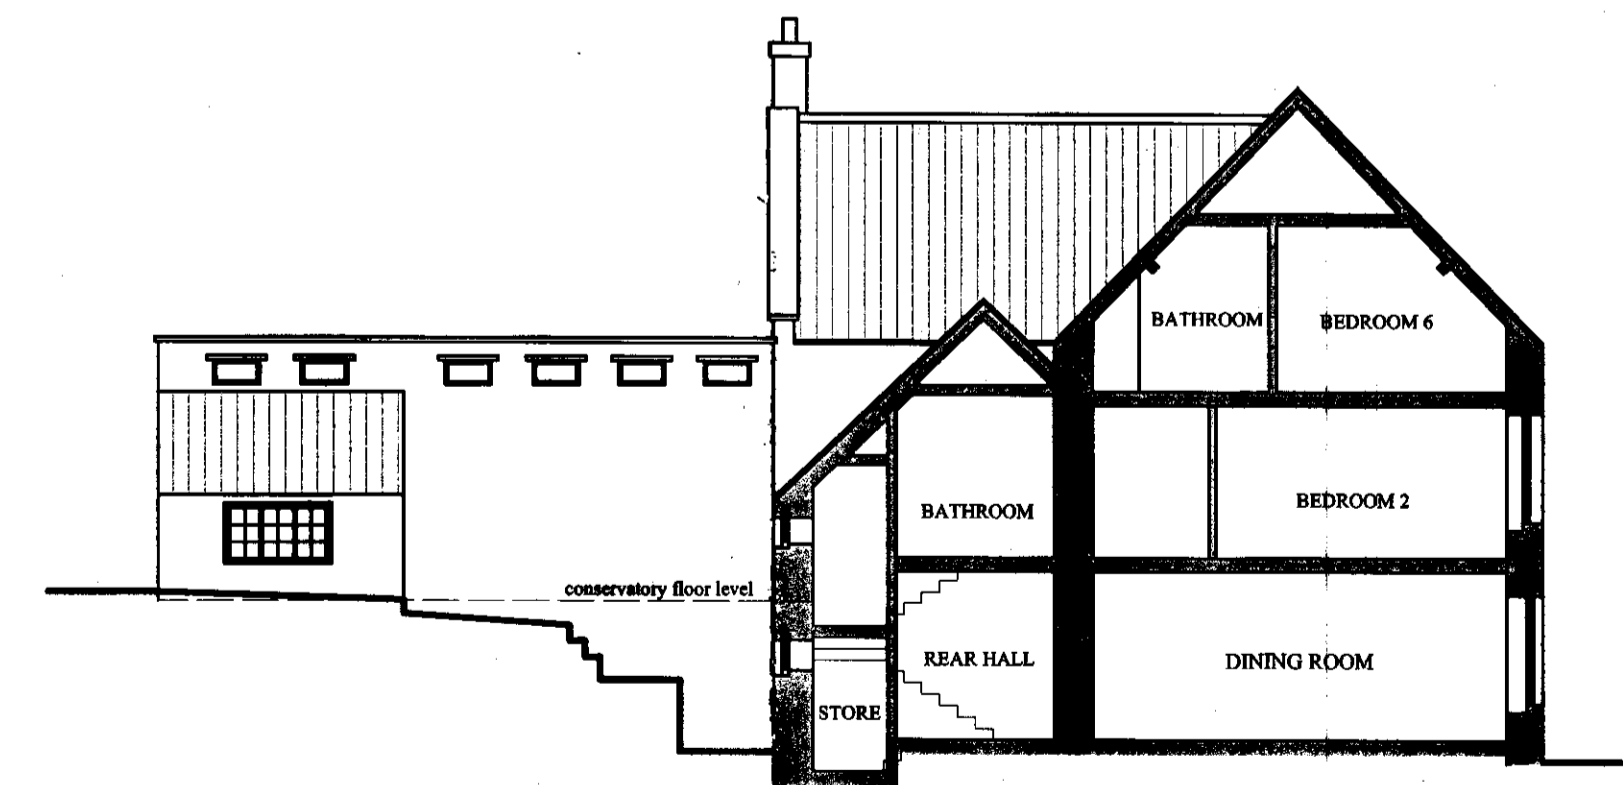


NORTH ELEVATION AND SECTION E - E




ROGER SPENCER LOGAN CHARTERED SURVEYORS				
REVISIONS NO. DETAILS DATE		CONTRACT BECK HALL, PRISTMANS LANE THORNTON LE DALE		DETAIL ELEVATIONS AND SECTIONS
		CLIENT:		
DRAWN BY REVISION:		DATE, N.Y. OF SCALE 1:100		DRAWING NO. We/2
STATUS: PLAN AS EXISTING				


NYMMPA
27 NOV 2009

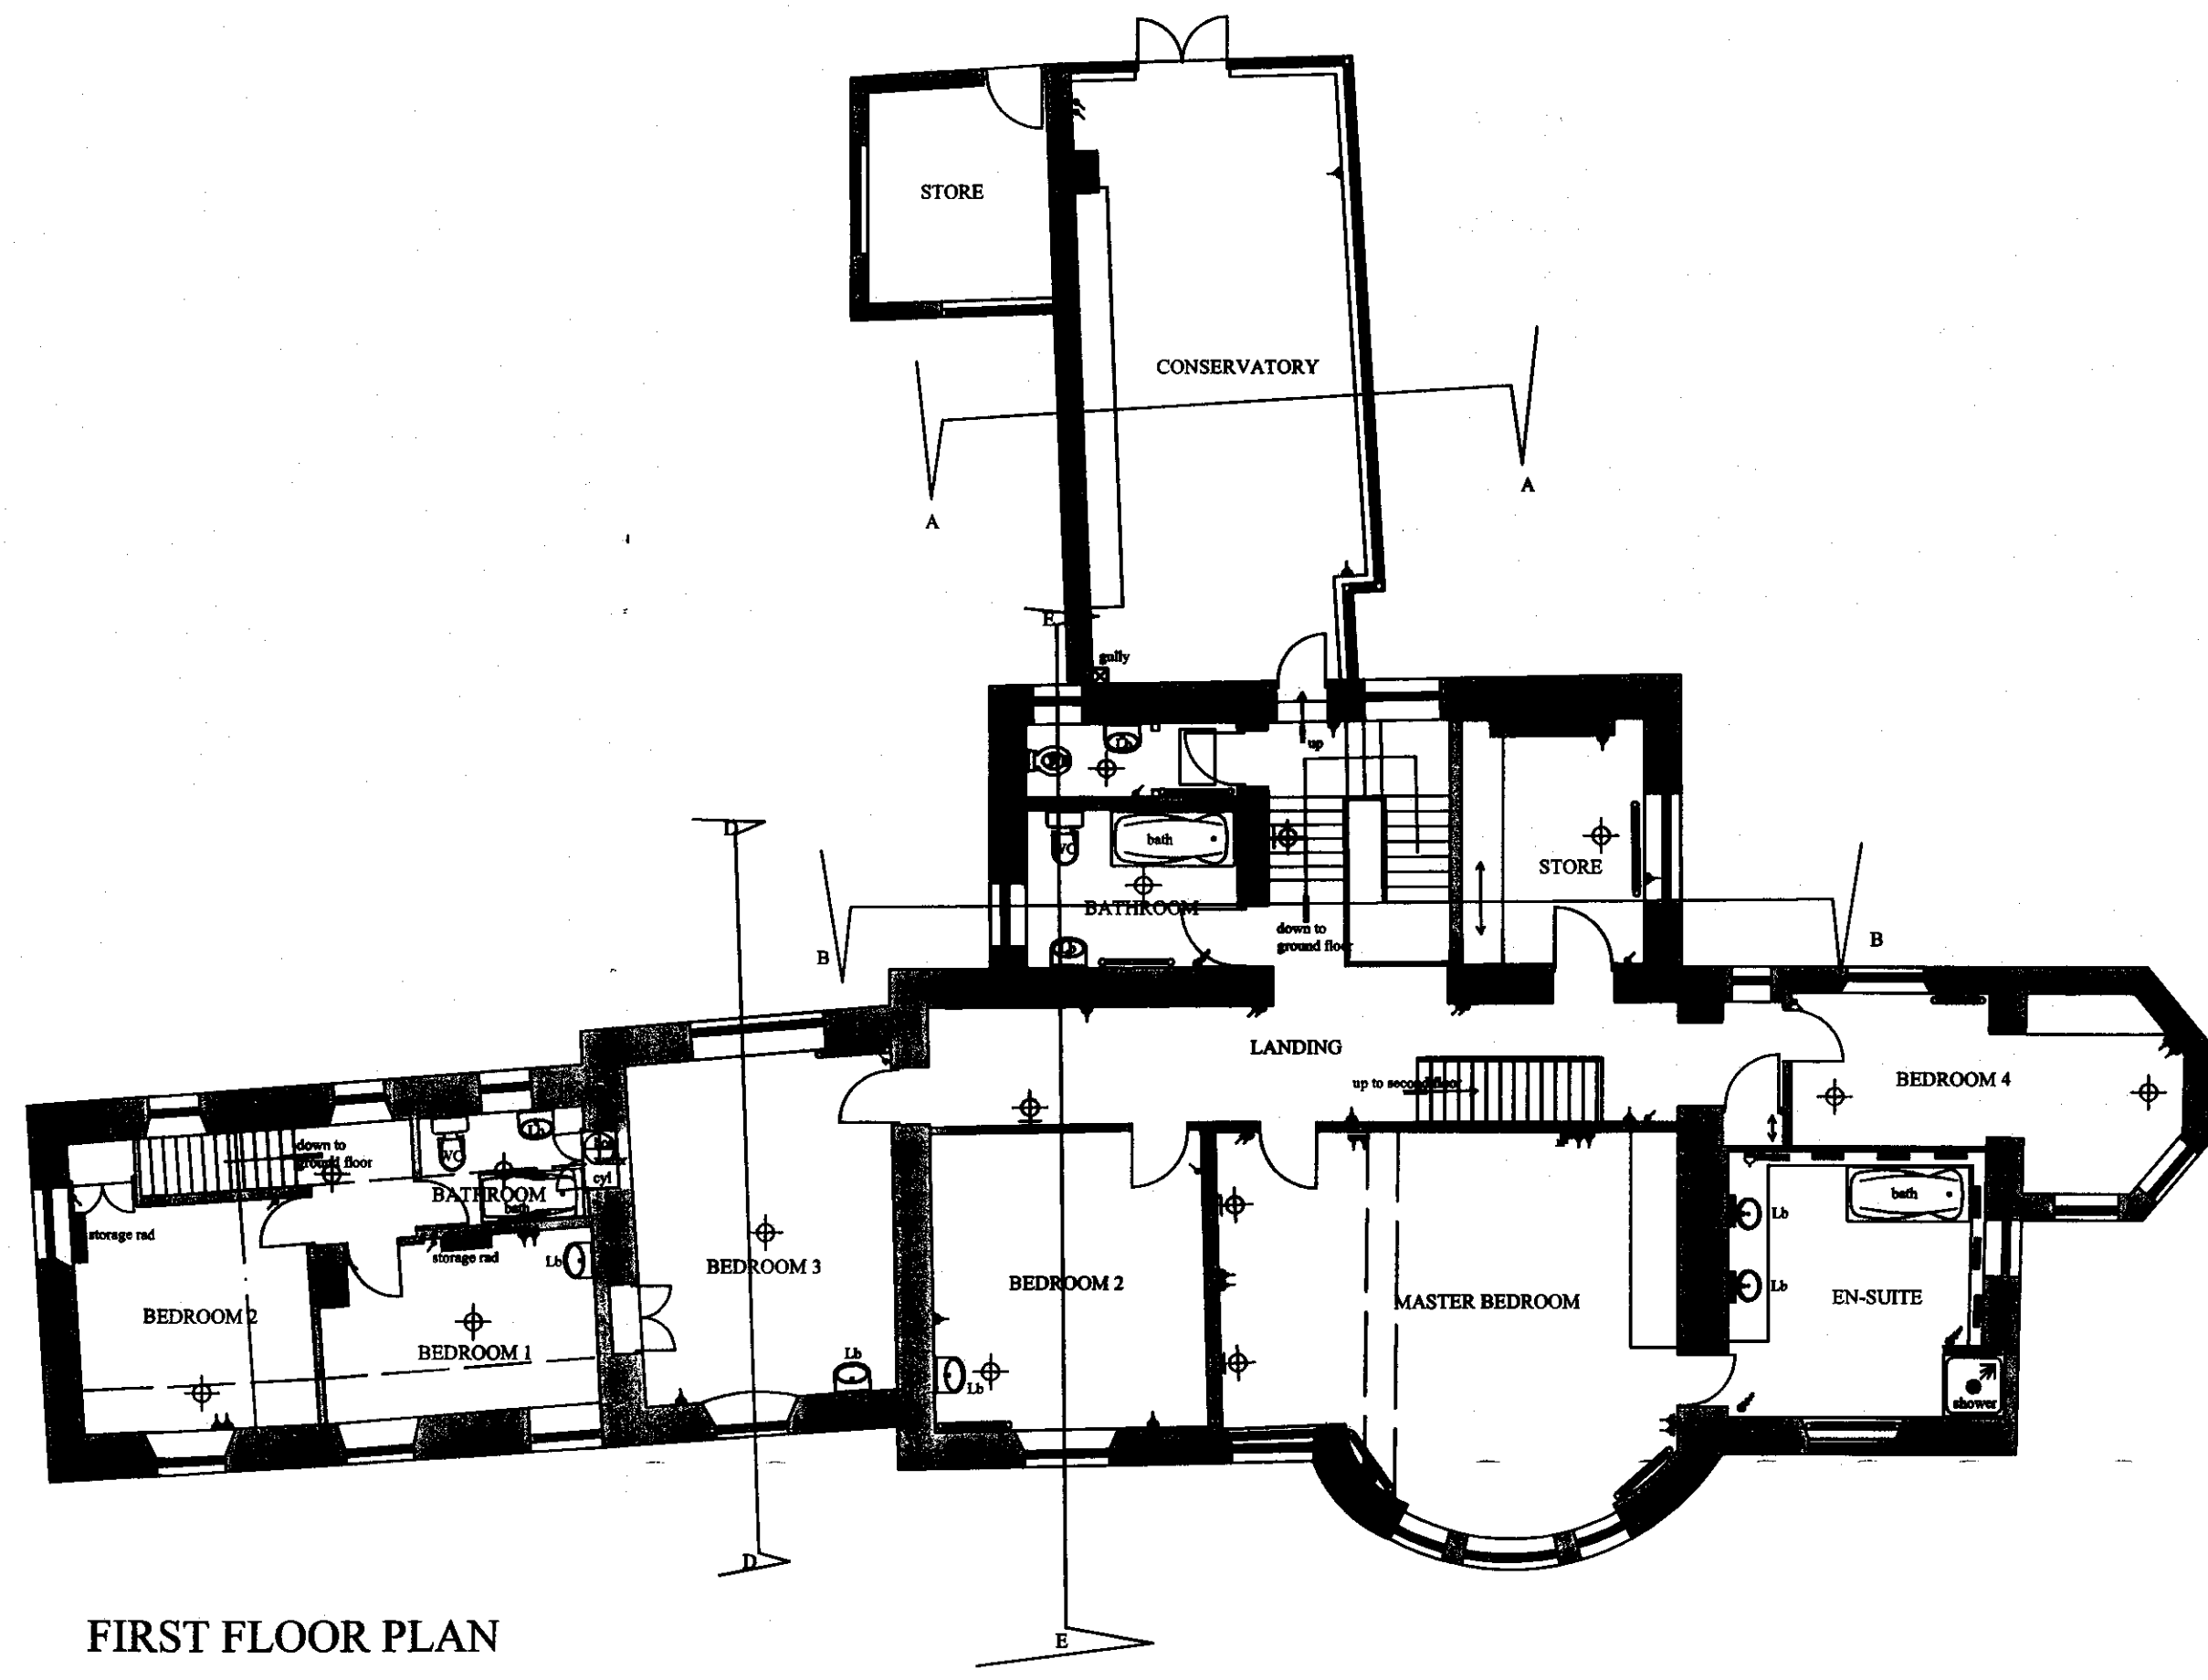

FIRST FLOOR PLAN

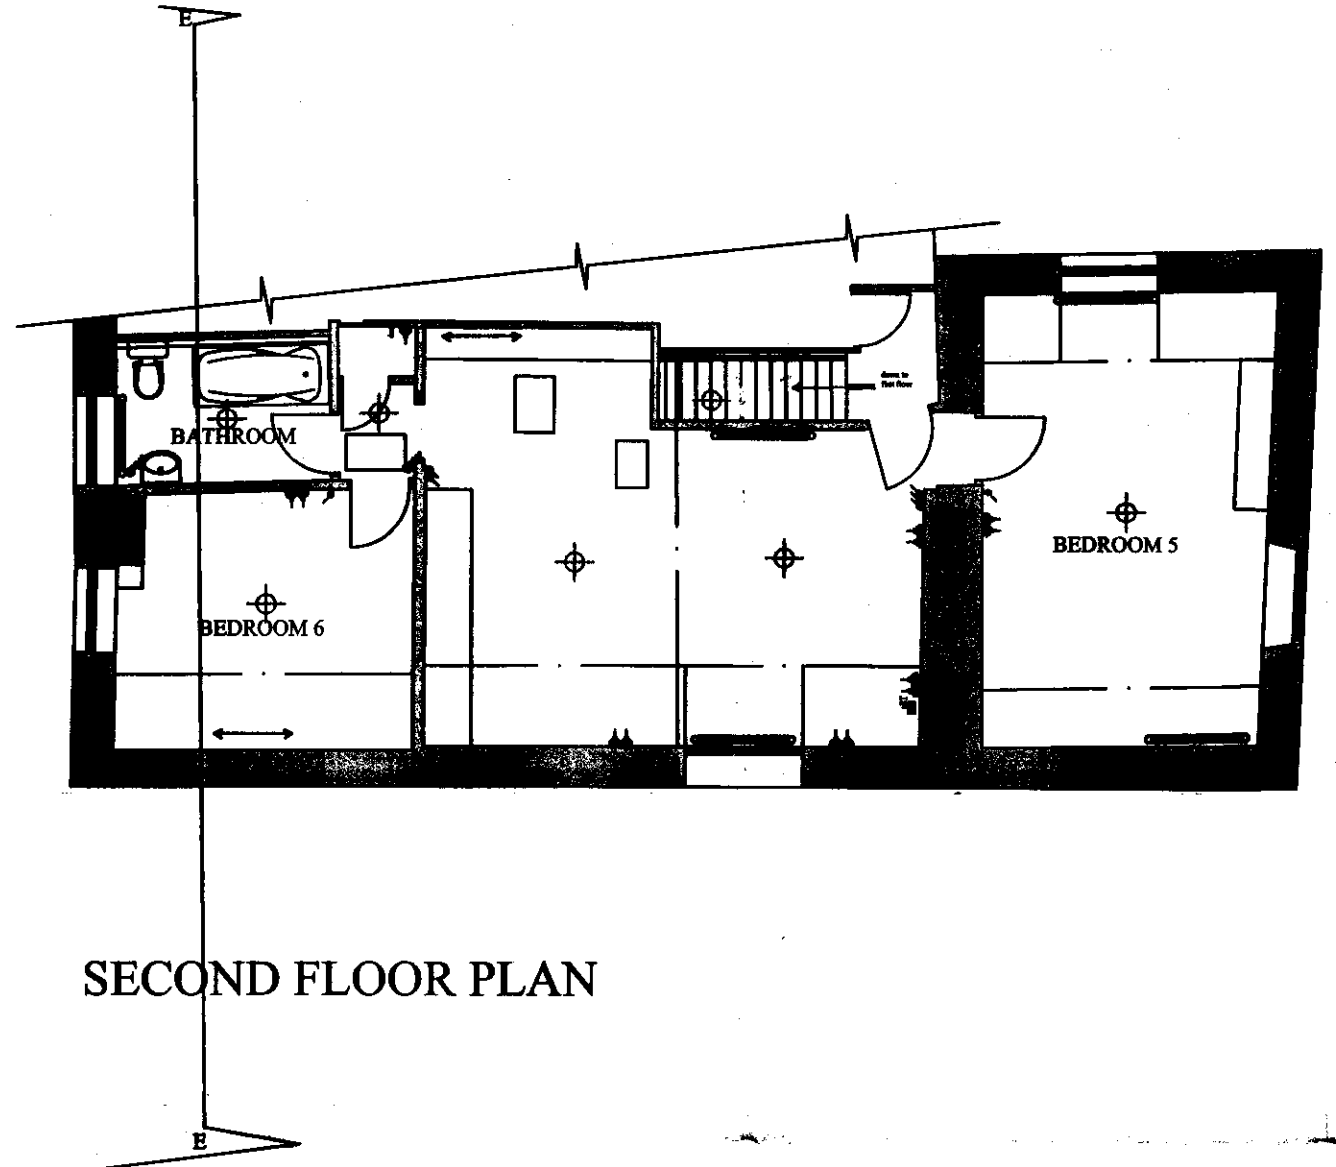

SECOND FLOOR PLAN

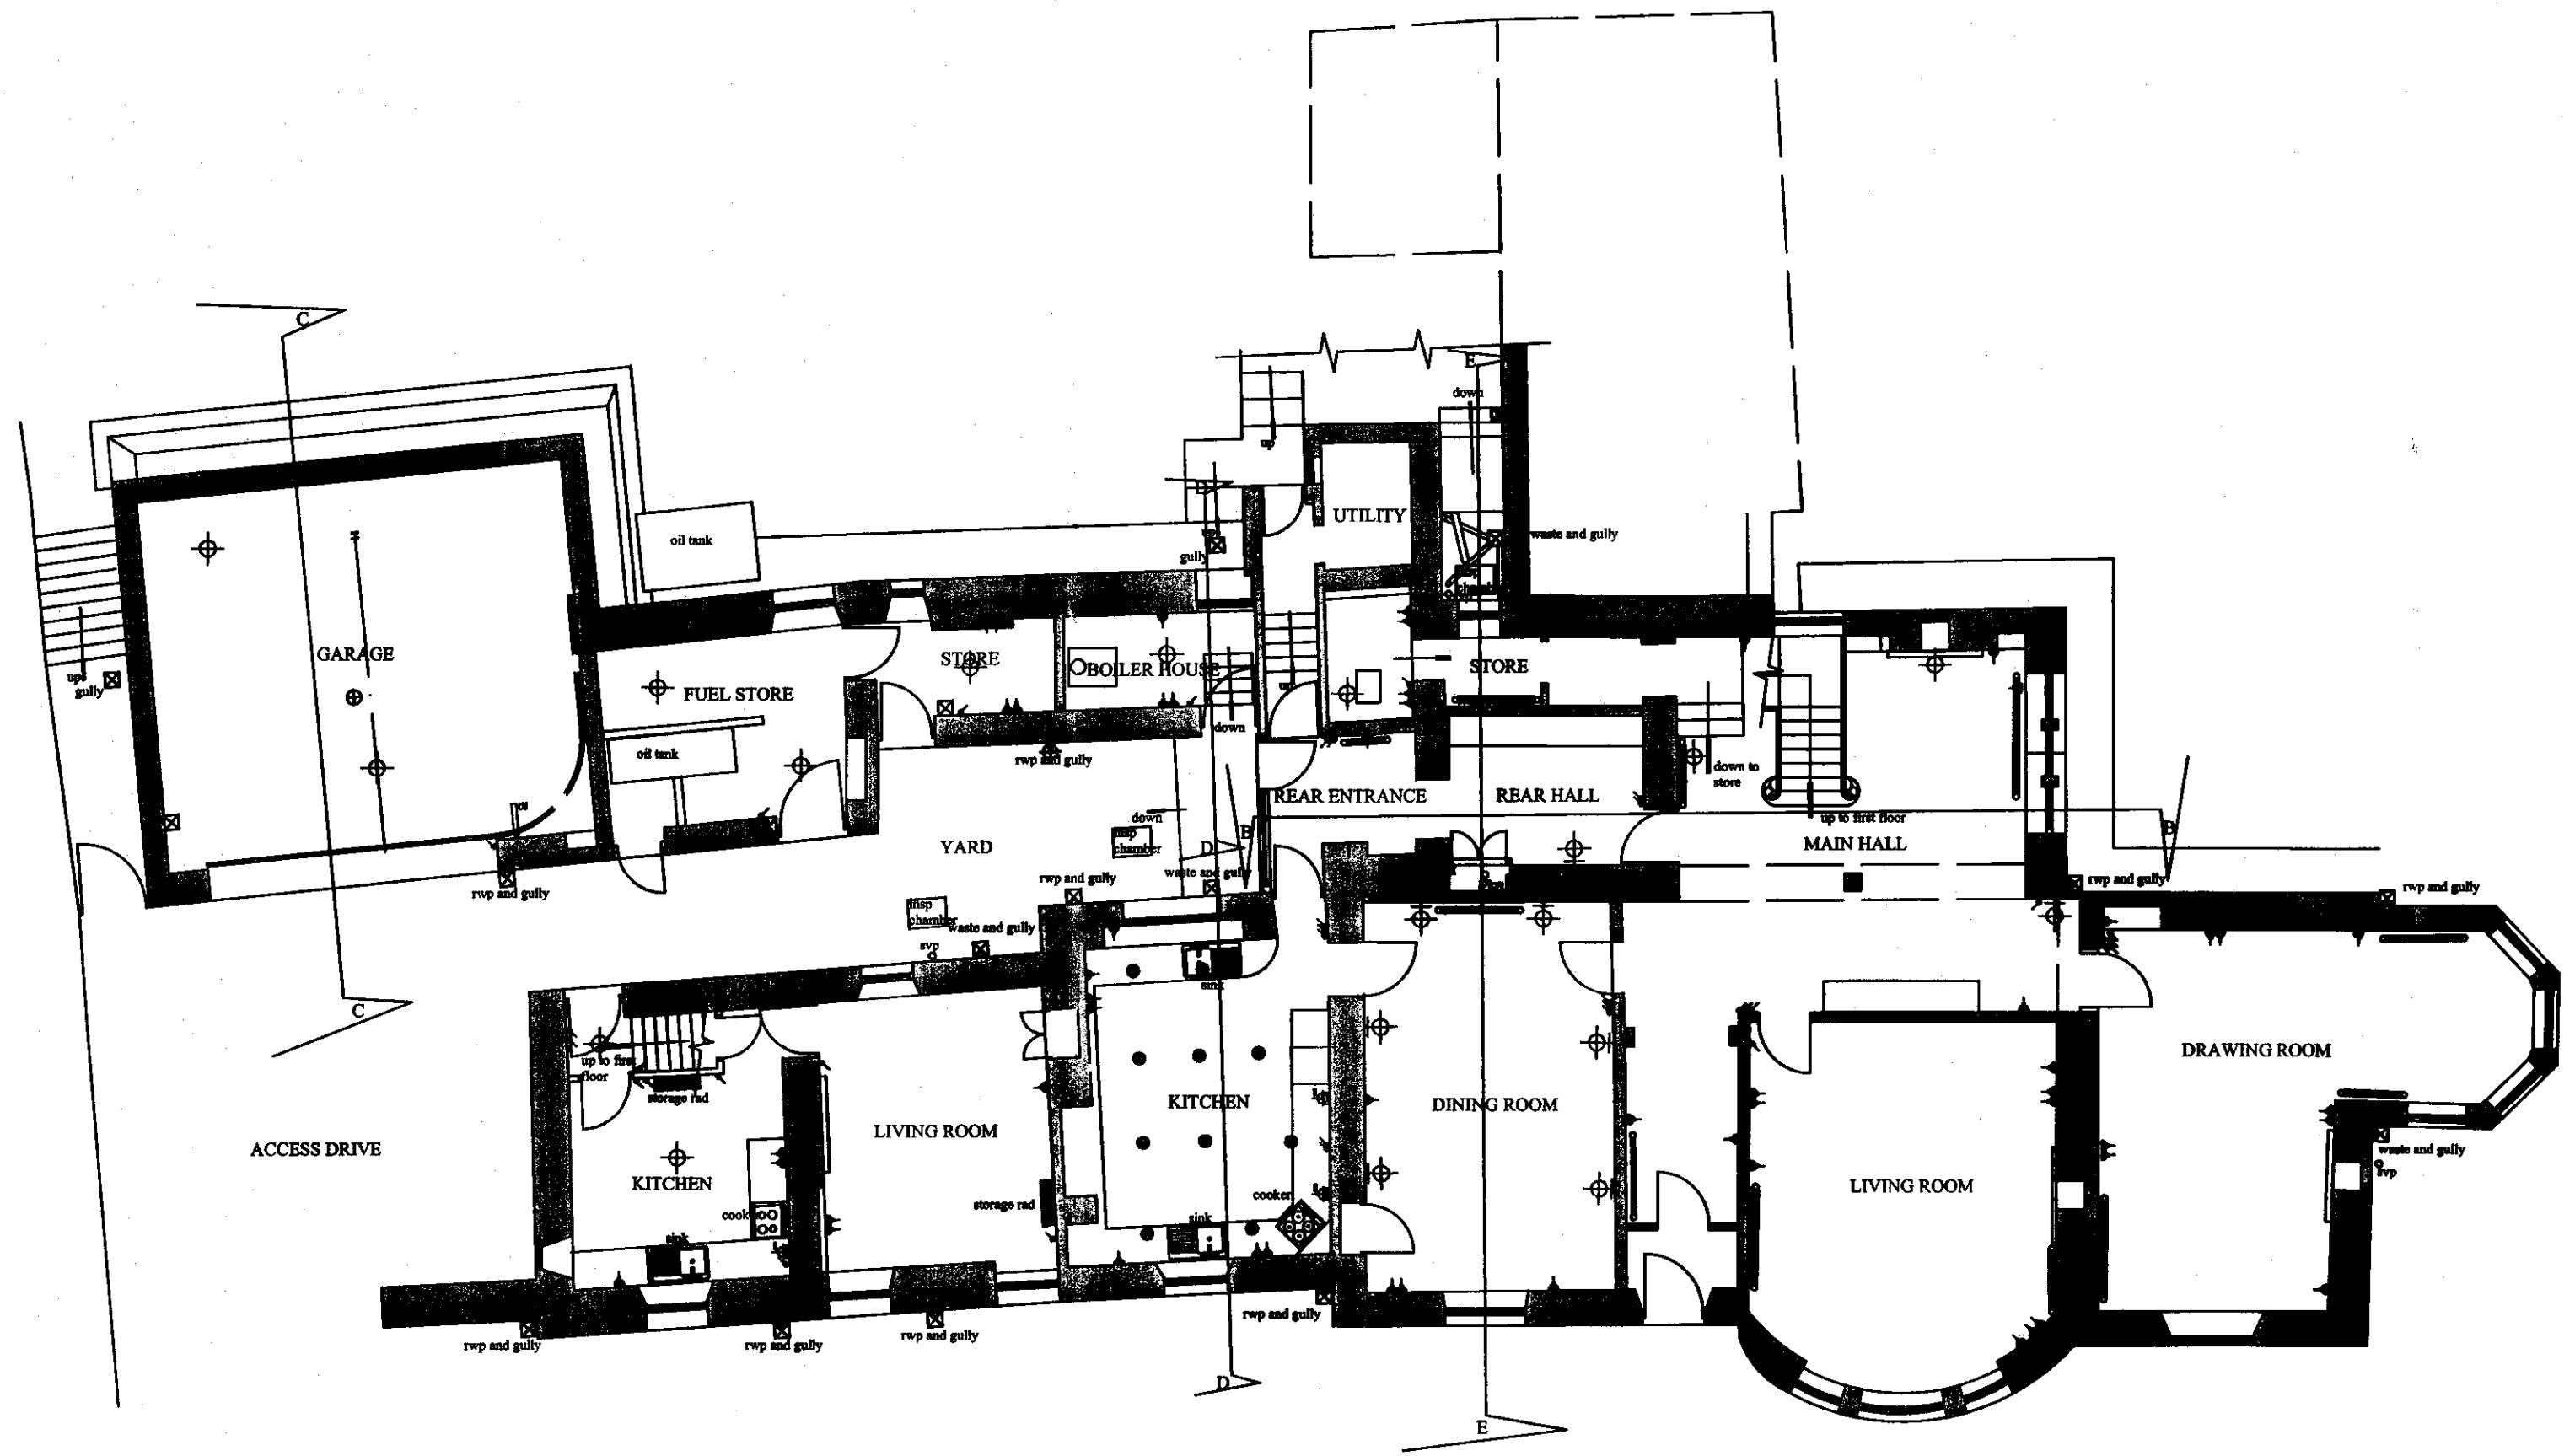

GROUND FLOOR PLAN

ROGER SPENCER LOGAN CHARTERED SURVEYORS			CONTRACT: BECK HALL PRIESTMANS LANE THORNTON LE DALE	DETAIL: PLANS
REVISIONS: NO. DETAILS DATE	CLIENT:		DRAWING NO.	
DRAWN: KIL DATE: June 06	REVISION: SCALE: 1:100		STATUS: PLAN AS EXISTING	
			We/1	