
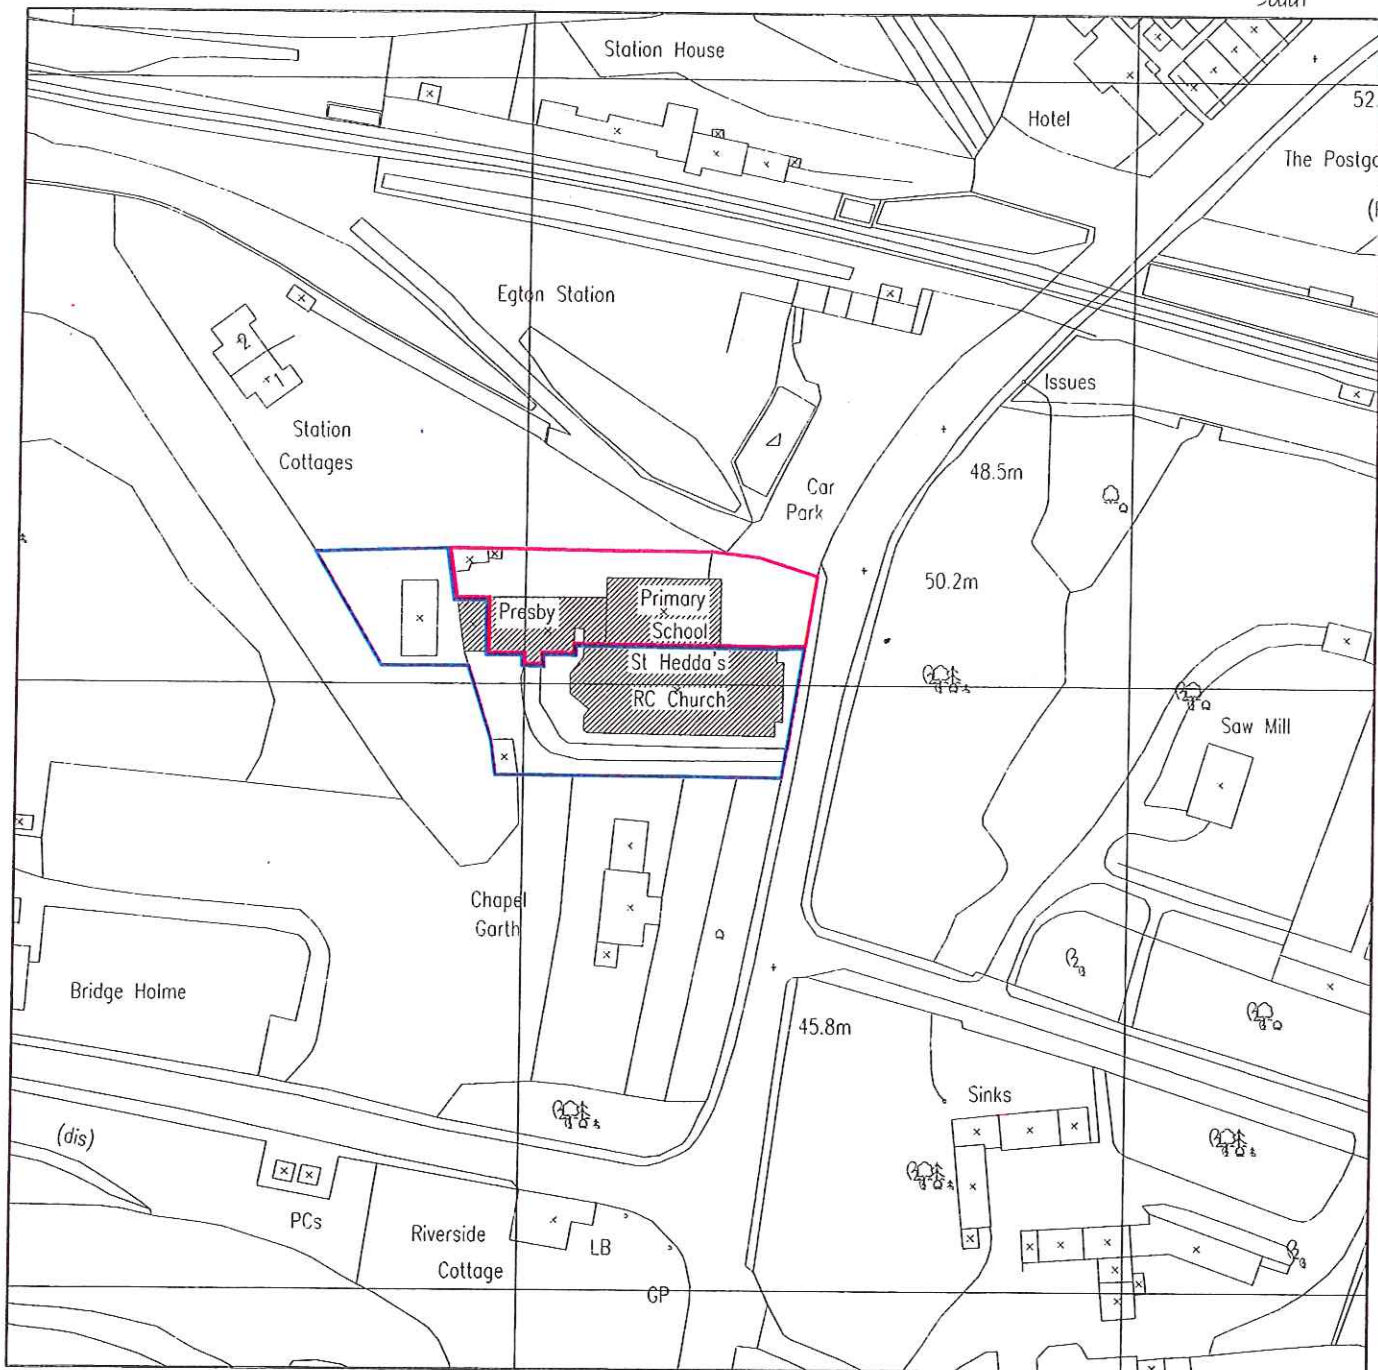


NYMNPA  
22 JAN 2010

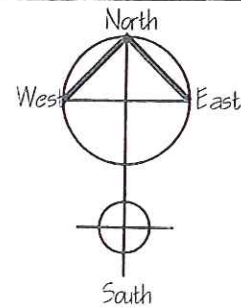

**b h d partnership**

Airy Hill Manor, Whitby, North Yorkshire, UK. YO21 1QB.  
Tel: 01947-604871 Fax: 01947-600010  
general@bbpartnership.com www.bbpartnership.com

CLIENT:  
**MRS M. PALMER**

PROJECT:  
**ST HEDDA'S SCHOOL  
EGTON BRIDGE**

DRAWING TITLE:

**SITE PLAN**

A4 | DRN: C. BYNON | DATE: 24/03/09  
SCALE: 1:1250@A4 | ISSUE: PLANNING

A | 24/03/09 | CE | ISSUED FOR APPROVAL

TRH

DRAWING NR:

REV:

REV | DATE | BY | AMENDMENT

CHKD

APVD

**D9095-18**

**A**