
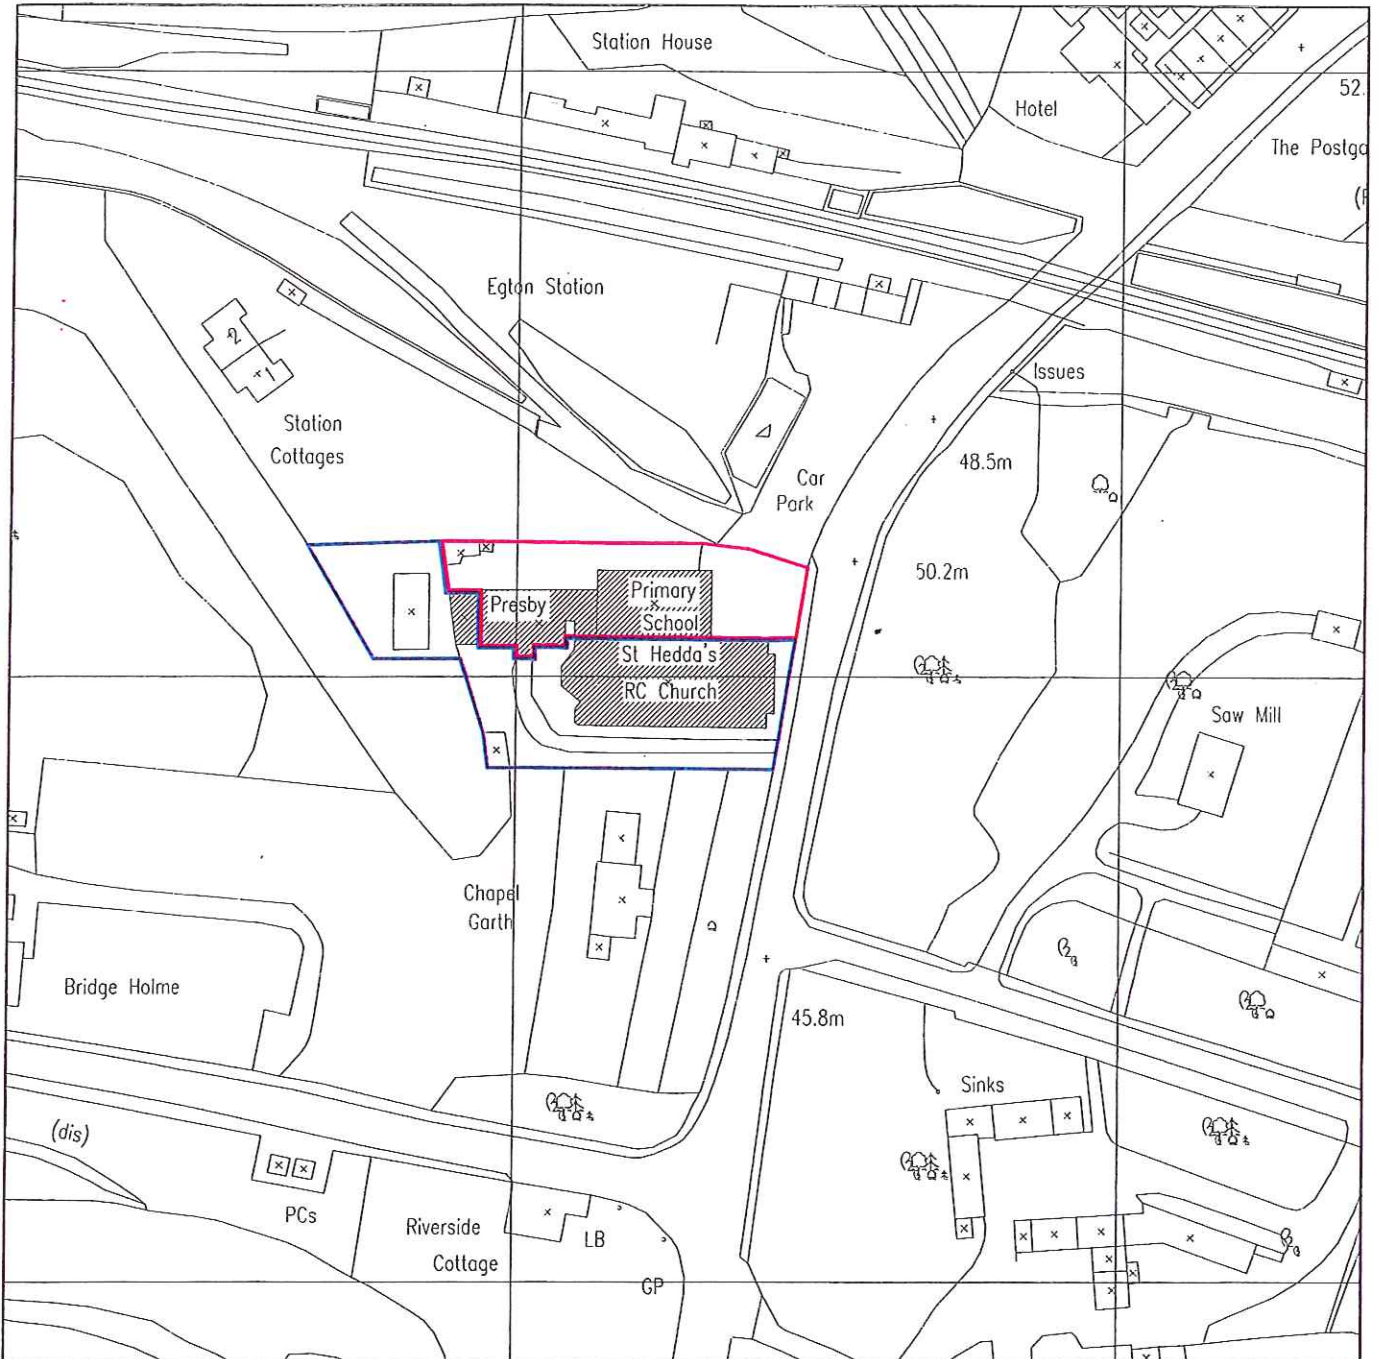


NYMNPA
22 JAN 2010

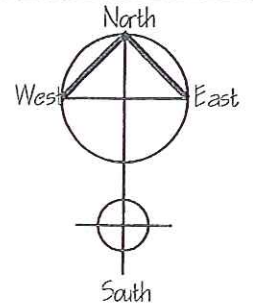

b h d partnership
 Airy Hill Manor, Whitby, North Yorkshire, UK. YO21 1QB.
 Tel: 01947-604871 Fax: 01947-600010
 general@bbdpartnership.com www.bbdpartnership.com

CLIENT:
MRS M. PALMER

PROJECT:
**ST HEDDA'S SCHOOL
EGTON BRIDGE**

DRAWING TITLE:
SITE PLAN

A4 DRN: C. EYNON DATE: 24/03/09
 SCALE: 1:1250@A4 ISSUE: PLANNING

A	24/03/09	CE	ISSUED FOR APPROVAL	TRH	
REV	DATE	BY	AMENDMENT	CHKD	APVD

DRAWING NR:
D9095-18

REV:
A