

NYMNPA  
14 DEC 2009

Extant planning permission for  
holiday accommodation  
Planning Approval No:  
NYM/2008/0324/FL

David  
Stovell  
&  
Millwater

chartered  
planning &  
development  
consultants

5 Brentnall Centre  
Brentnall Street  
Middlesbrough  
TS1 5AP

Phone: [REDACTED]  
Fax: [REDACTED]

Project:  
PROPOSED GAZEBO @  
BEECH HILL, AISLABY,  
NORTH YORKSHIRE

Drawing:  
PROPOSED SITE PLAN  
(GAZEBO)

Client:  
MR R HORNCastle

Drawing No:  
NYM/09/007/22

Revisions:

Scale:  
1:500 @ A3

Date:  
OCTOBER 2009

Drawn By:  
JLH


3

PROPOSED SITE PLAN


Scale: 1:500

GENERAL NOTES


All dimensions are in mm unless otherwise stated  
All details and dimensions to be confirmed on site prior to works commencing  
This drawing should be read in conjunction with other relevant drawings and/or specification notes

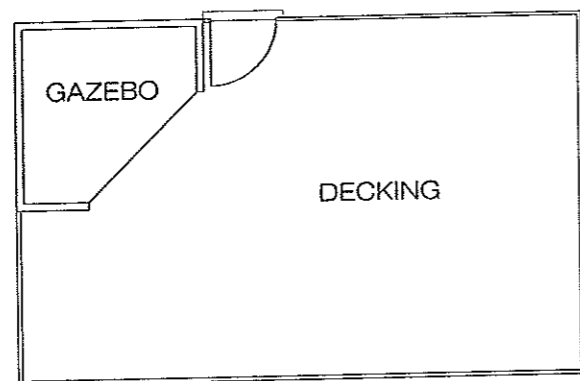

GROUND PLAN

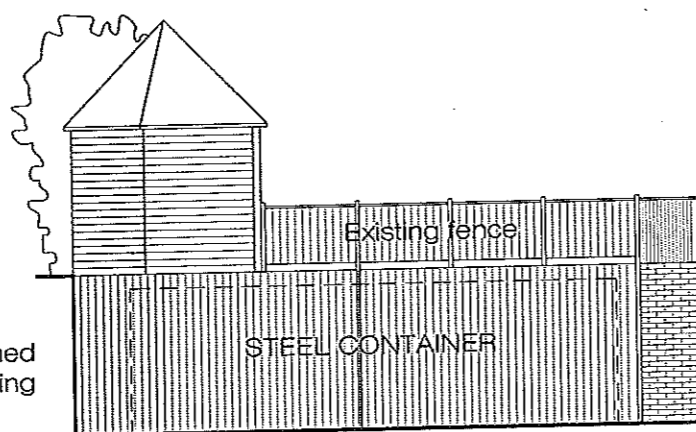

SOUTH ELEVATION

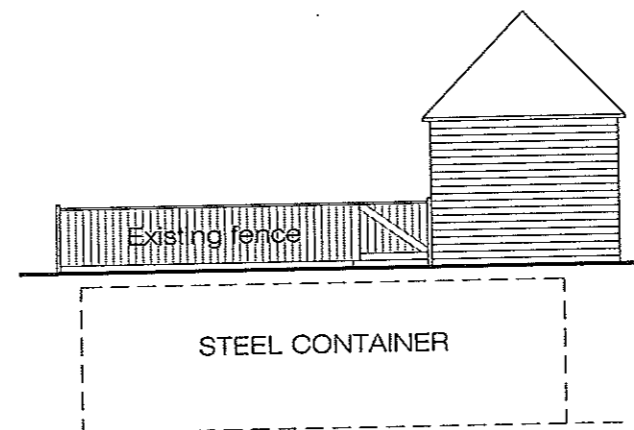

NORTH ELEVATION

4

PROPOSED PLANS & ELEVATIONS

Scale: 1:100

© COPYRIGHT ALL RIGHTS RESERVED THIS DRAWING MUST NOT BE REPRODUCED WITHOUT PERMISSION

THIS DRAWING HAS BEEN PREPARED FOR PLANNING APPLICATION PURPOSES DO NOT SCALE

David Stovell & Millwater

chartered planning & development consultants

5 Brentnall Centre  
Brentnall Street  
Middlesbrough  
TS1 5AP

Phone: [REDACTED]  
Fax: [REDACTED]

Project:  
PROPOSED GAZEBO @  
BEECH HILL, AISLABY,  
NORTH YORKSHIRE

Drawing:  
PROPOSED PLANS & ELEVATIONS  
(GAZEBO)

Client:  
MR R HORNCastle

Drawing No:  
NYM/09/007/31

Revisions:

Scale:  
1:100 @ A3

Date:  
OCTOBER 2009

Drawn By:  
JLH

GENERAL NOTES

All dimensions are in mm unless otherwise stated  
All details and dimensions to be confirmed on site prior to works commencing  
This drawing should be read in conjunction with other relevant drawings and/or specification notes


NYMNP  
14 DEC 2009

David  
Stovell  
&  
Millwater


chartered  
planning &  
development  
consultants

5 Brentnall Centre  
Brentnall Street  
Middlesbrough  
TS1 5AP

Phone: [REDACTED]  
Fax: [REDACTED]

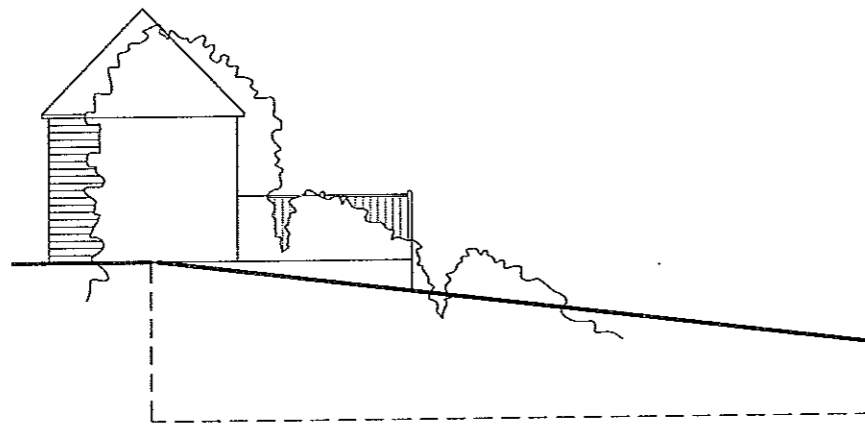

WEST ELEVATION

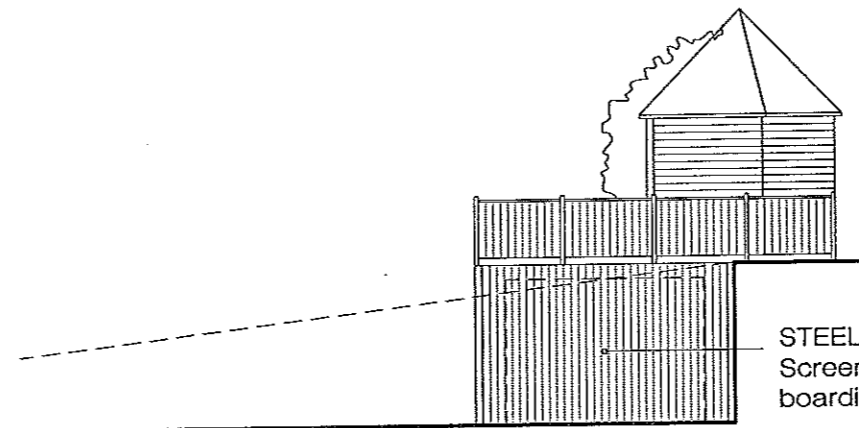

EAST ELEVATION

STEEL CONTAINER  
Screened by Yorkshire  
boarding

Project:  
PROPOSED GAZEBO @  
BEECH HILL, AISLABY,  
NORTH YORKSHIRE

Drawing:  
PROPOSED SIDE ELEVATIONS  
(GAZEBO)

Client:  
MR R HORNCastle

Drawing No:  
NYM/09/007/41


Revisions:

Scale:  
1:100 @ A3

Date:  
OCTOBER 2009

Drawn By:  
JLH

5 PROPOSED SIDE ELEVATIONS  
Scale: 1:100

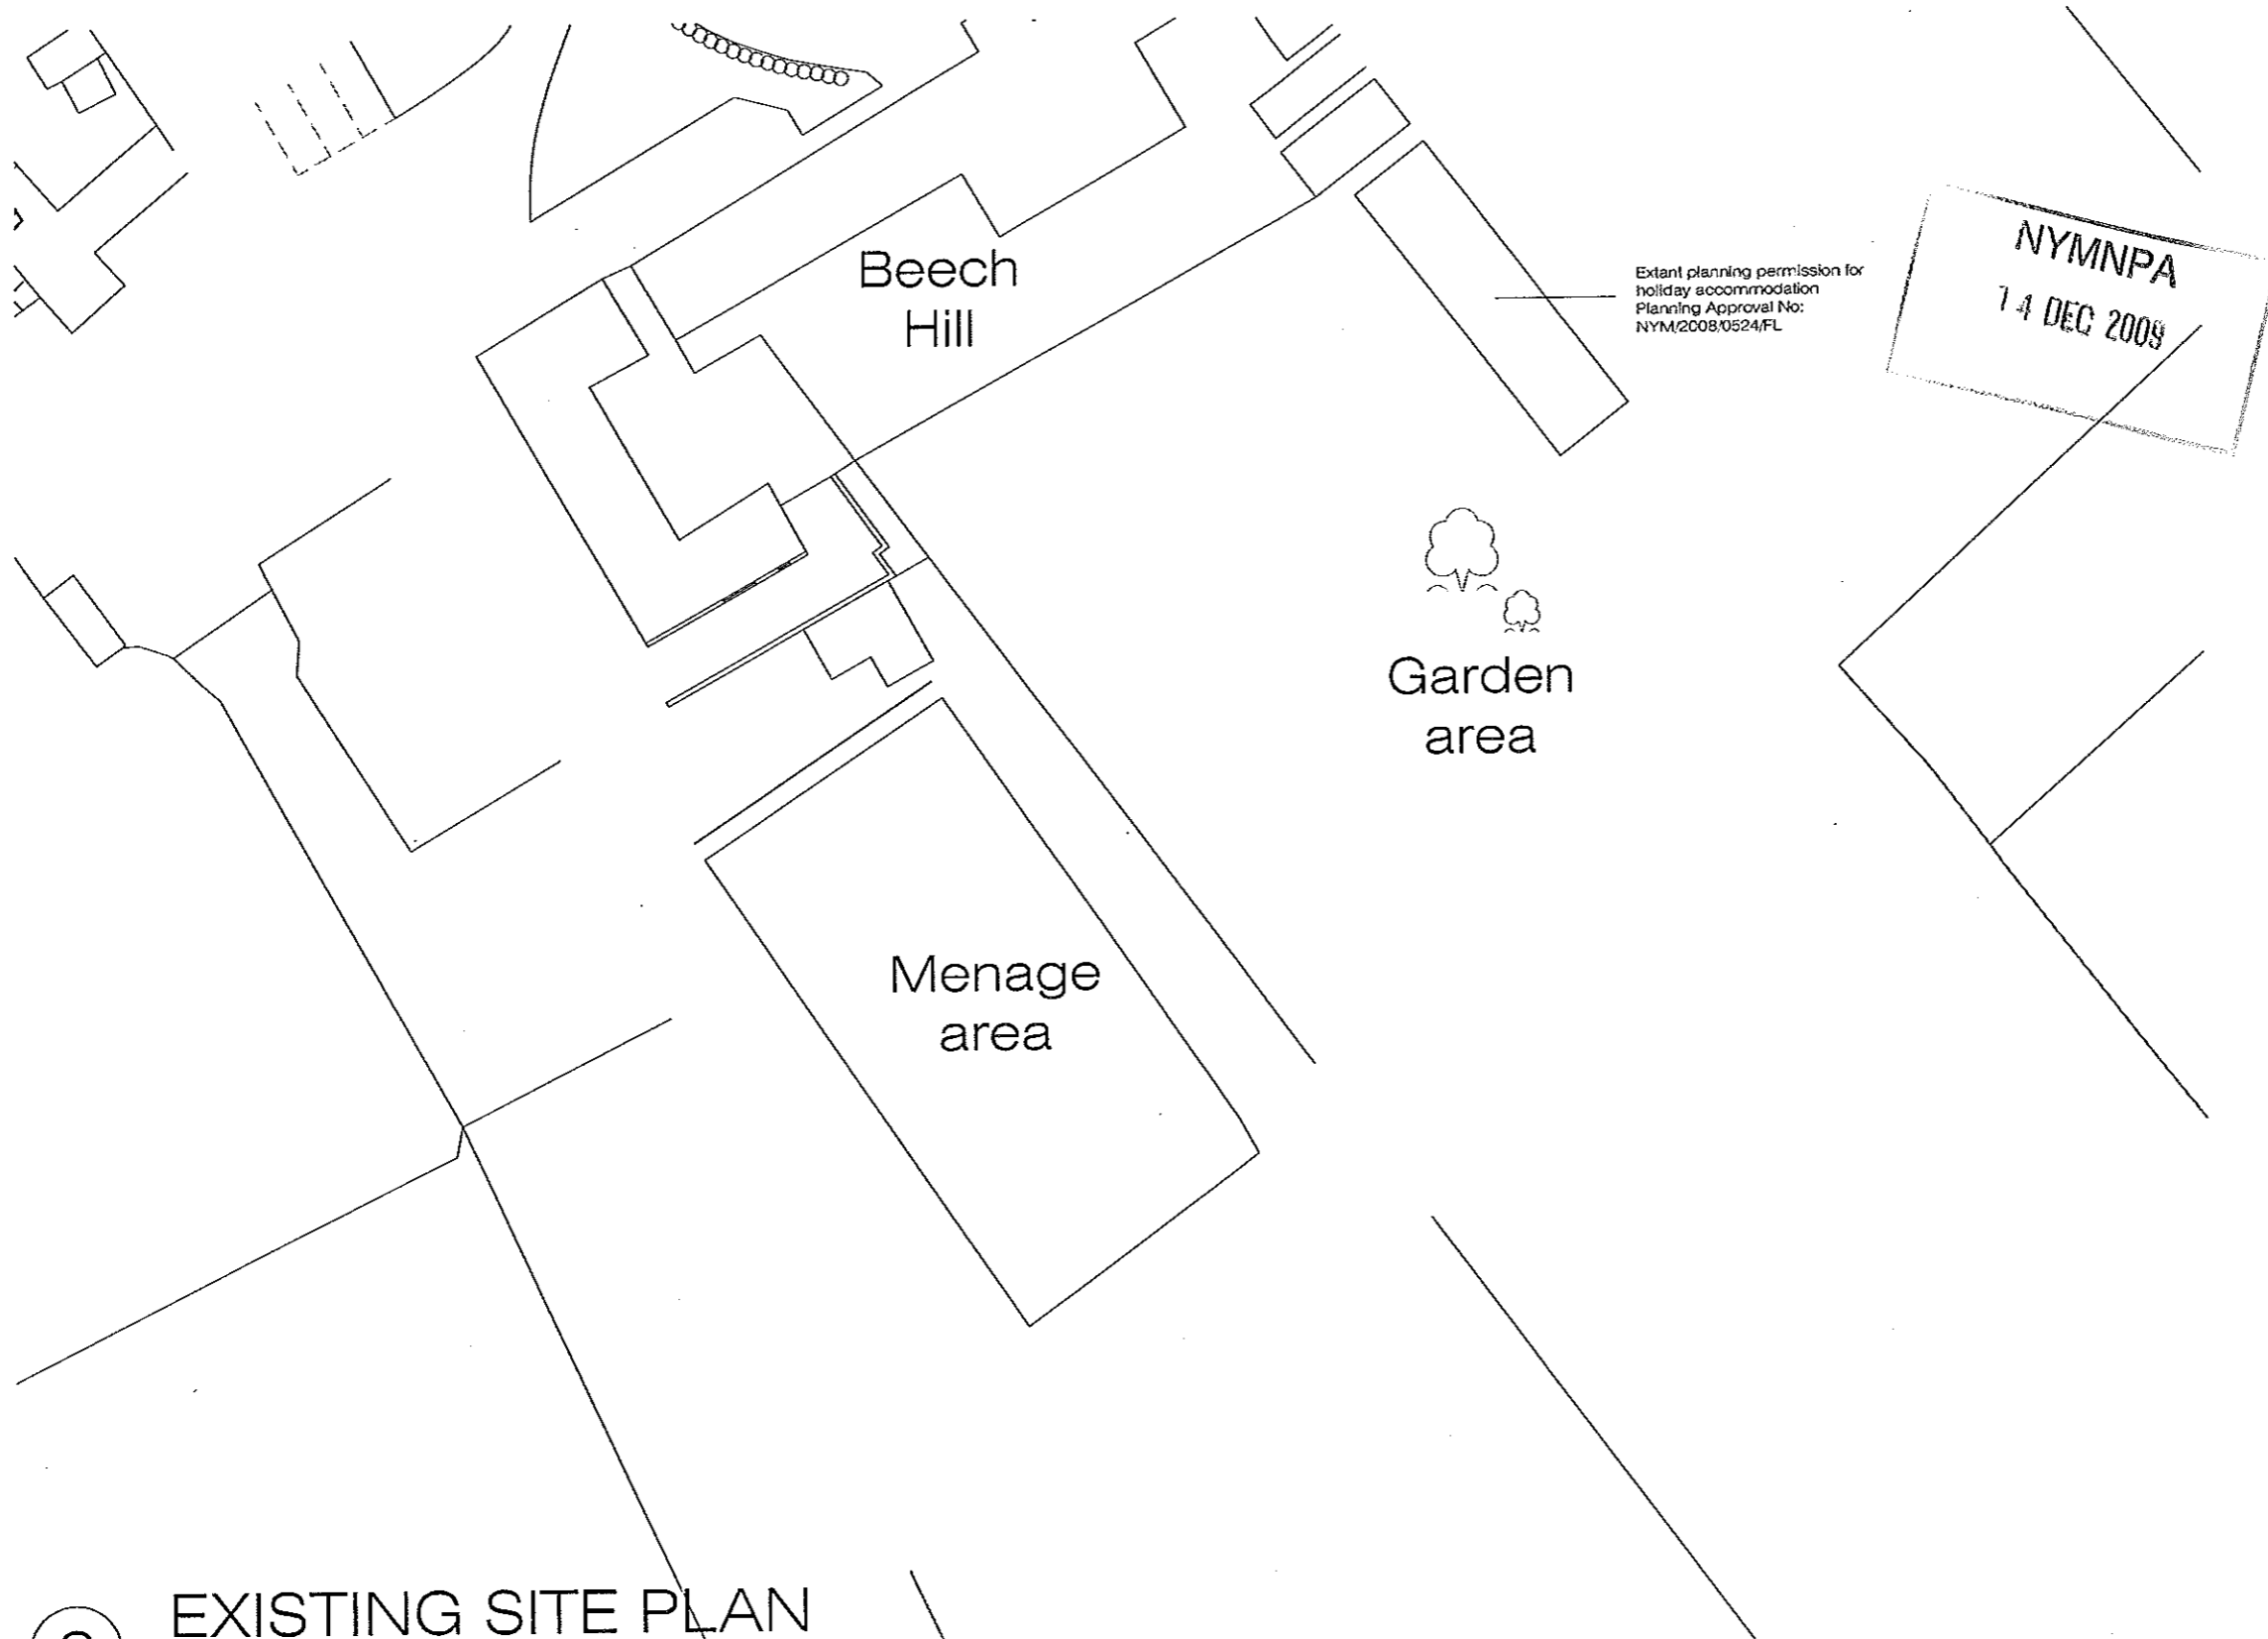

David  
Stovell  
&  
Millwater

chartered  
planning &  
development  
consultants

5 Brentnall Centre  
Brentnall Street  
Middlesbrough  
TS1 5AP

Phone: [REDACTED]  
Fax: [REDACTED]

Project:  
PROPOSED GAZEBO @  
BEECH HILL, AISLABY,  
NORTH YORKSHIRE

Drawing:  
EXISTING SITE PLAN  
(GAZEBO)

Client:  
MR R HORNCastle

Drawing No:  
NYM/09/007/21


Revisions:

Scale:  
1:500 @ A3

Date:  
OCTOBER 2009

Drawn By:  
JLH

2 EXISTING SITE PLAN  
Scale: 1:500

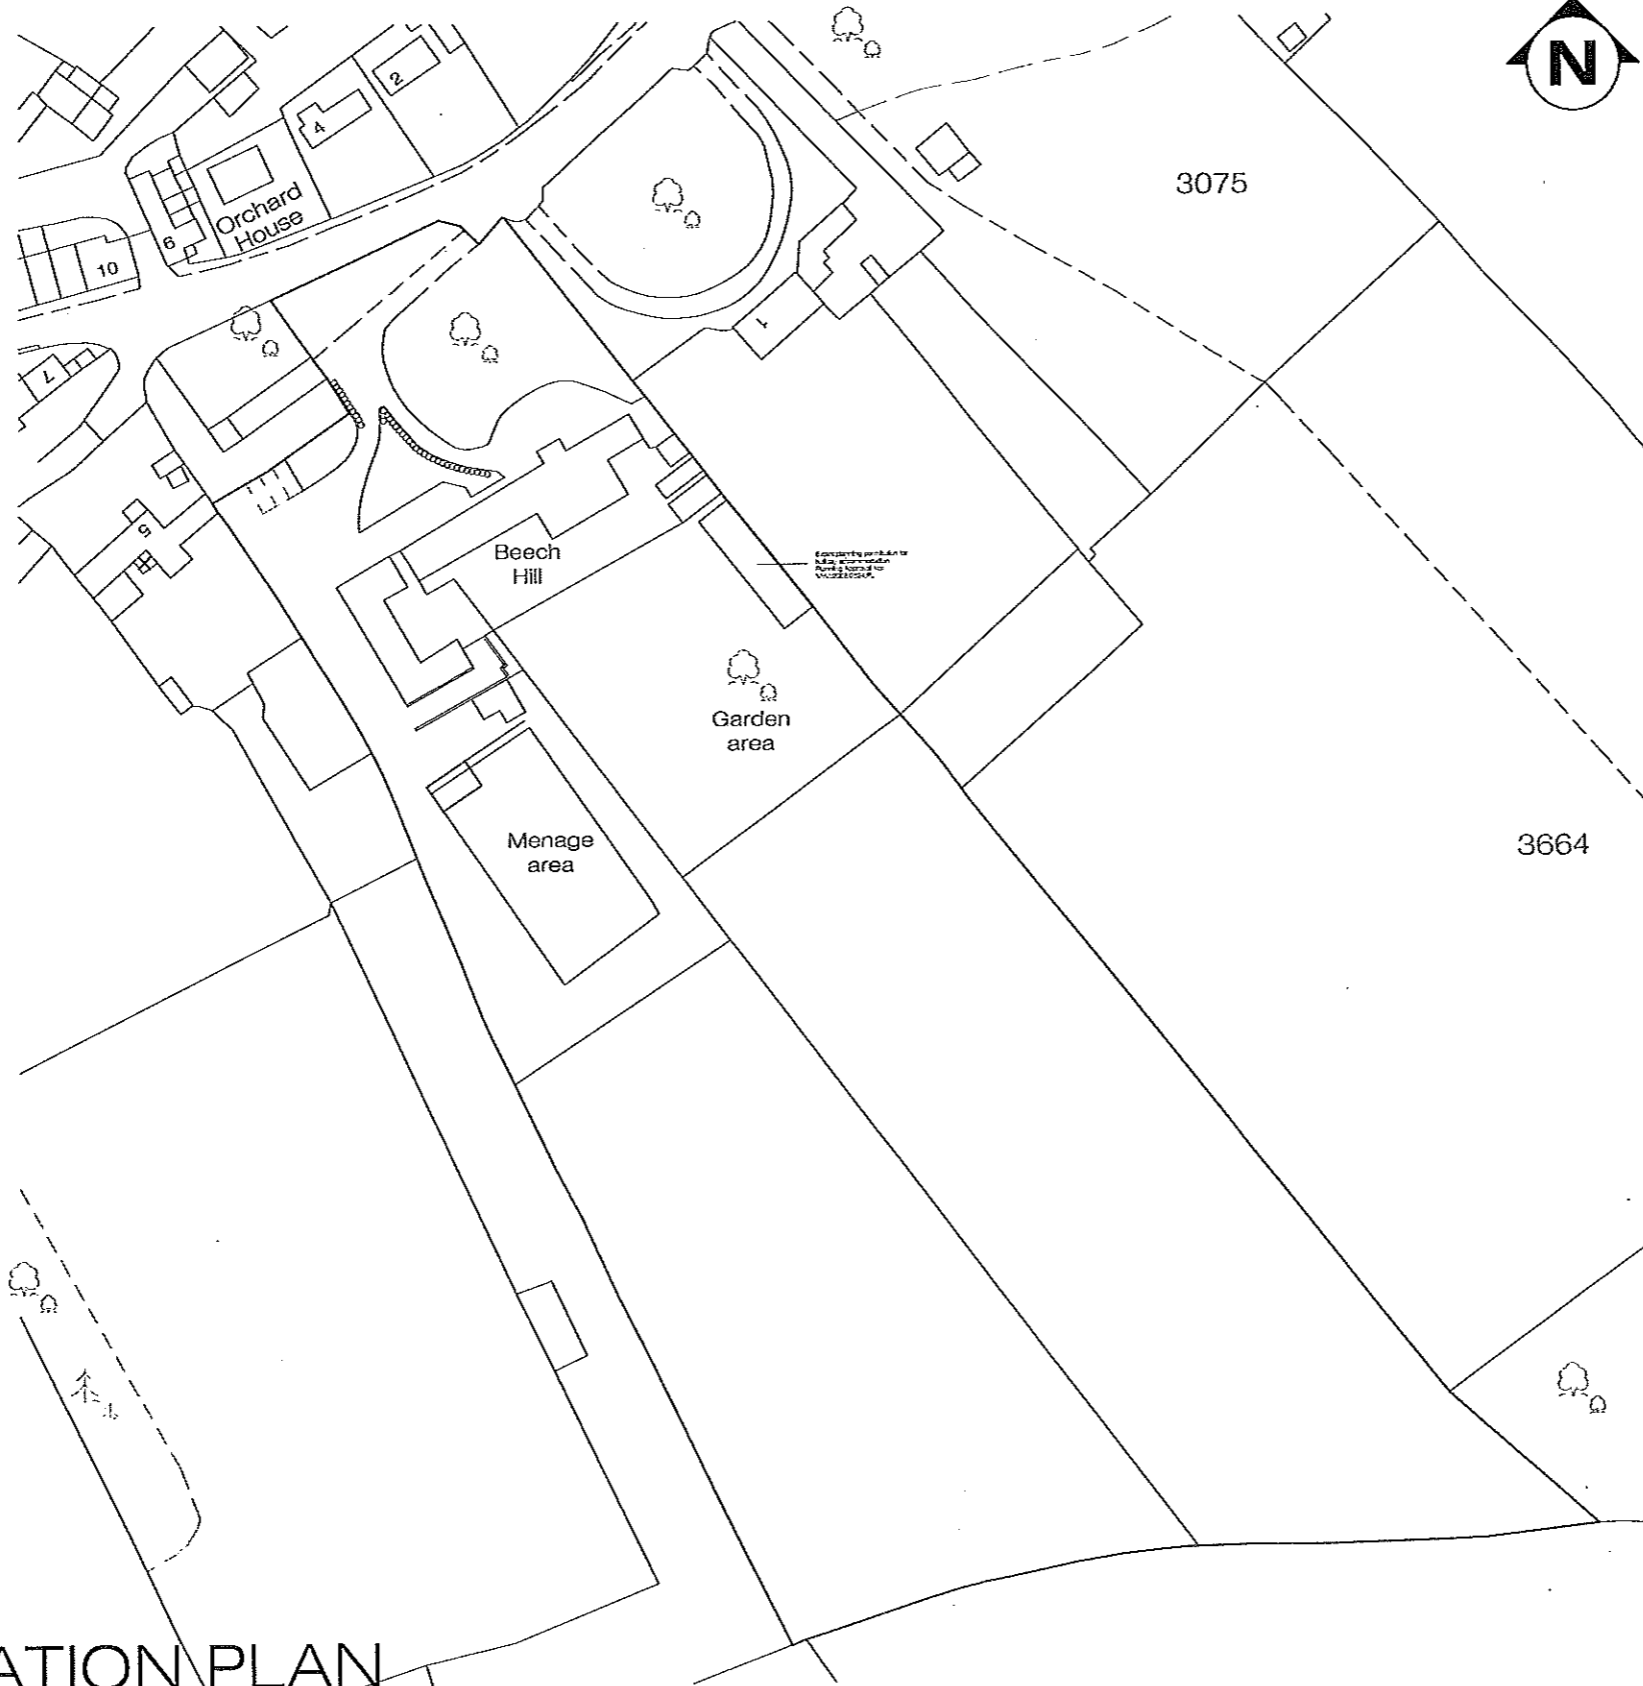

**David  
Stovell  
&  
Millwater**

chartered  
planning &  
development  
consultants

5 Brentnall Centre  
Brentnall Street  
Middlesbrough  
TS1 5AP

Phone: 01642 922300  
Fax: 01642 922300

Project:  
PROPOSED GAZEBO @  
BEECH HILL, AISLABY,  
NORTH YORKSHIRE

Drawing:  
LOCATION PLAN  
(GAZEBO)

Client:  
MR R HORNCastle

Drawing No:  
NYM/09/007/11

Revisions:

Scale:  
1:1250 @ A3

Date:  
OCTOBER 2009

Drawn By:  
JLH

NYMNPA  
22 DEC 2009

**1** LOCATION PLAN  
Scale: 1:1250