


# Siteplan® 1:1250

GROSVENOR HOTEL STATION RD ROBIN HOODS BAY

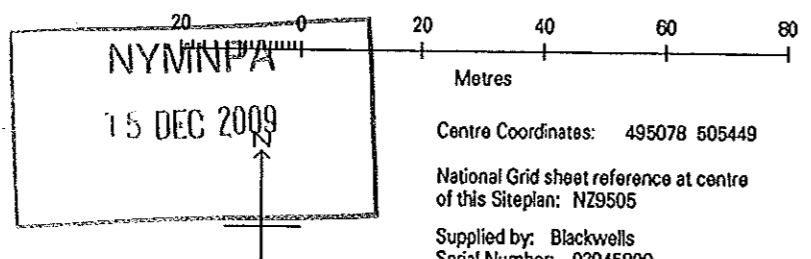

Part or all of this Siteplan is enlarged from mapping produced at one or more of the following scales 1:1250, 1:2500, 1:10000.

NYM / 2009 / 1969 / FL




NYMNP  
15 DEC 2009

CLOSED



NYM 72009 / 0 8 6 9 / FL


tion  
DELAYS

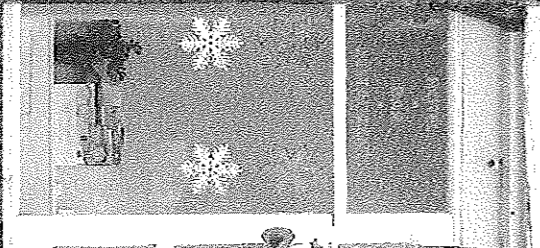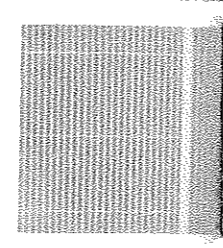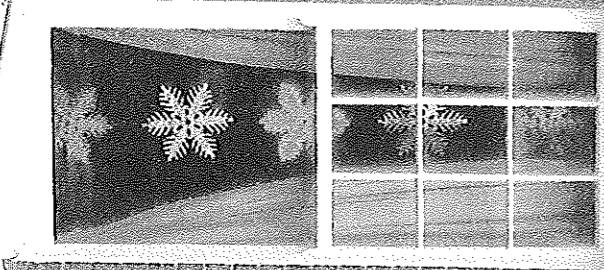

NYMNPA  
15 DEC 2009




NYM / 2009 / 0 8 6 9 / FL

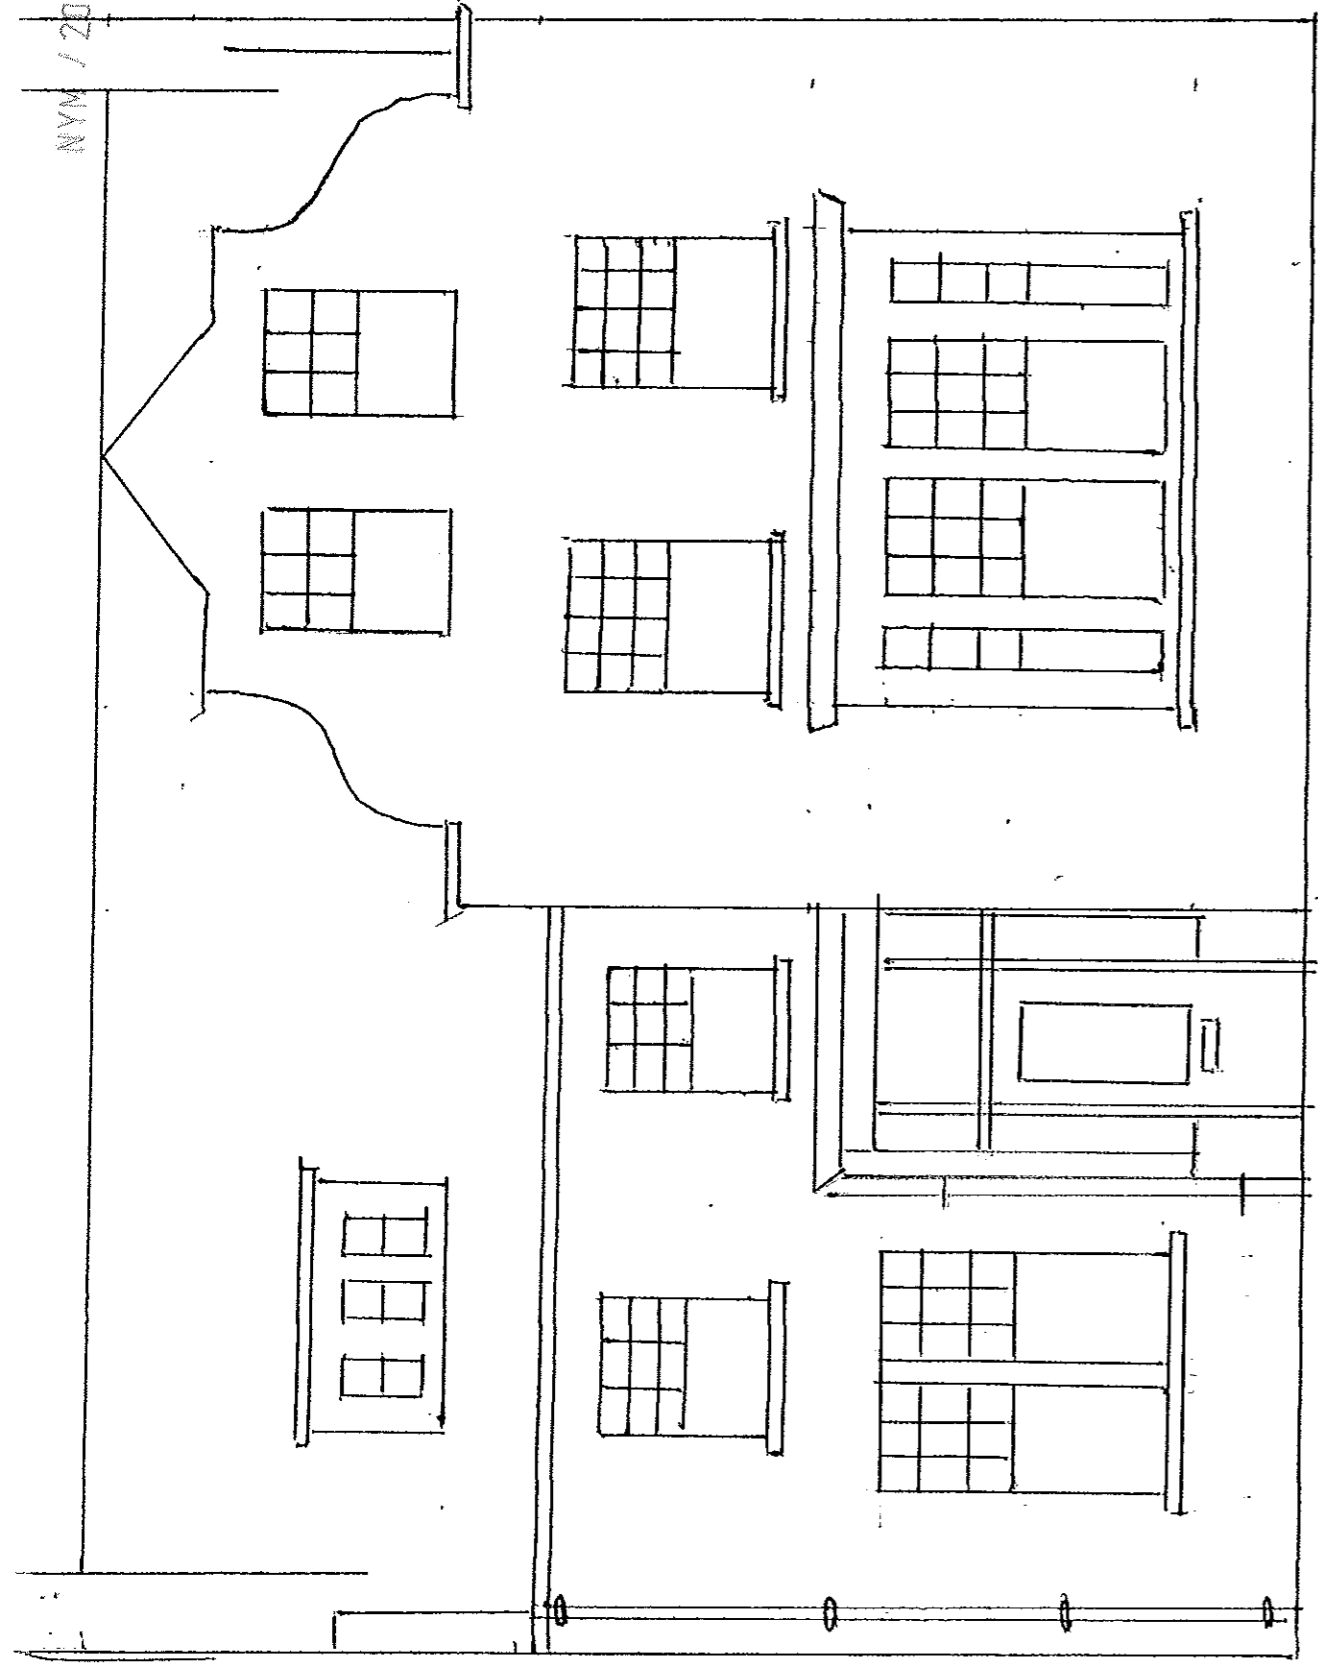

NYMNP  
15 DEC 2009

SCALE 1:50


EXISTING FRONT ELEVATION

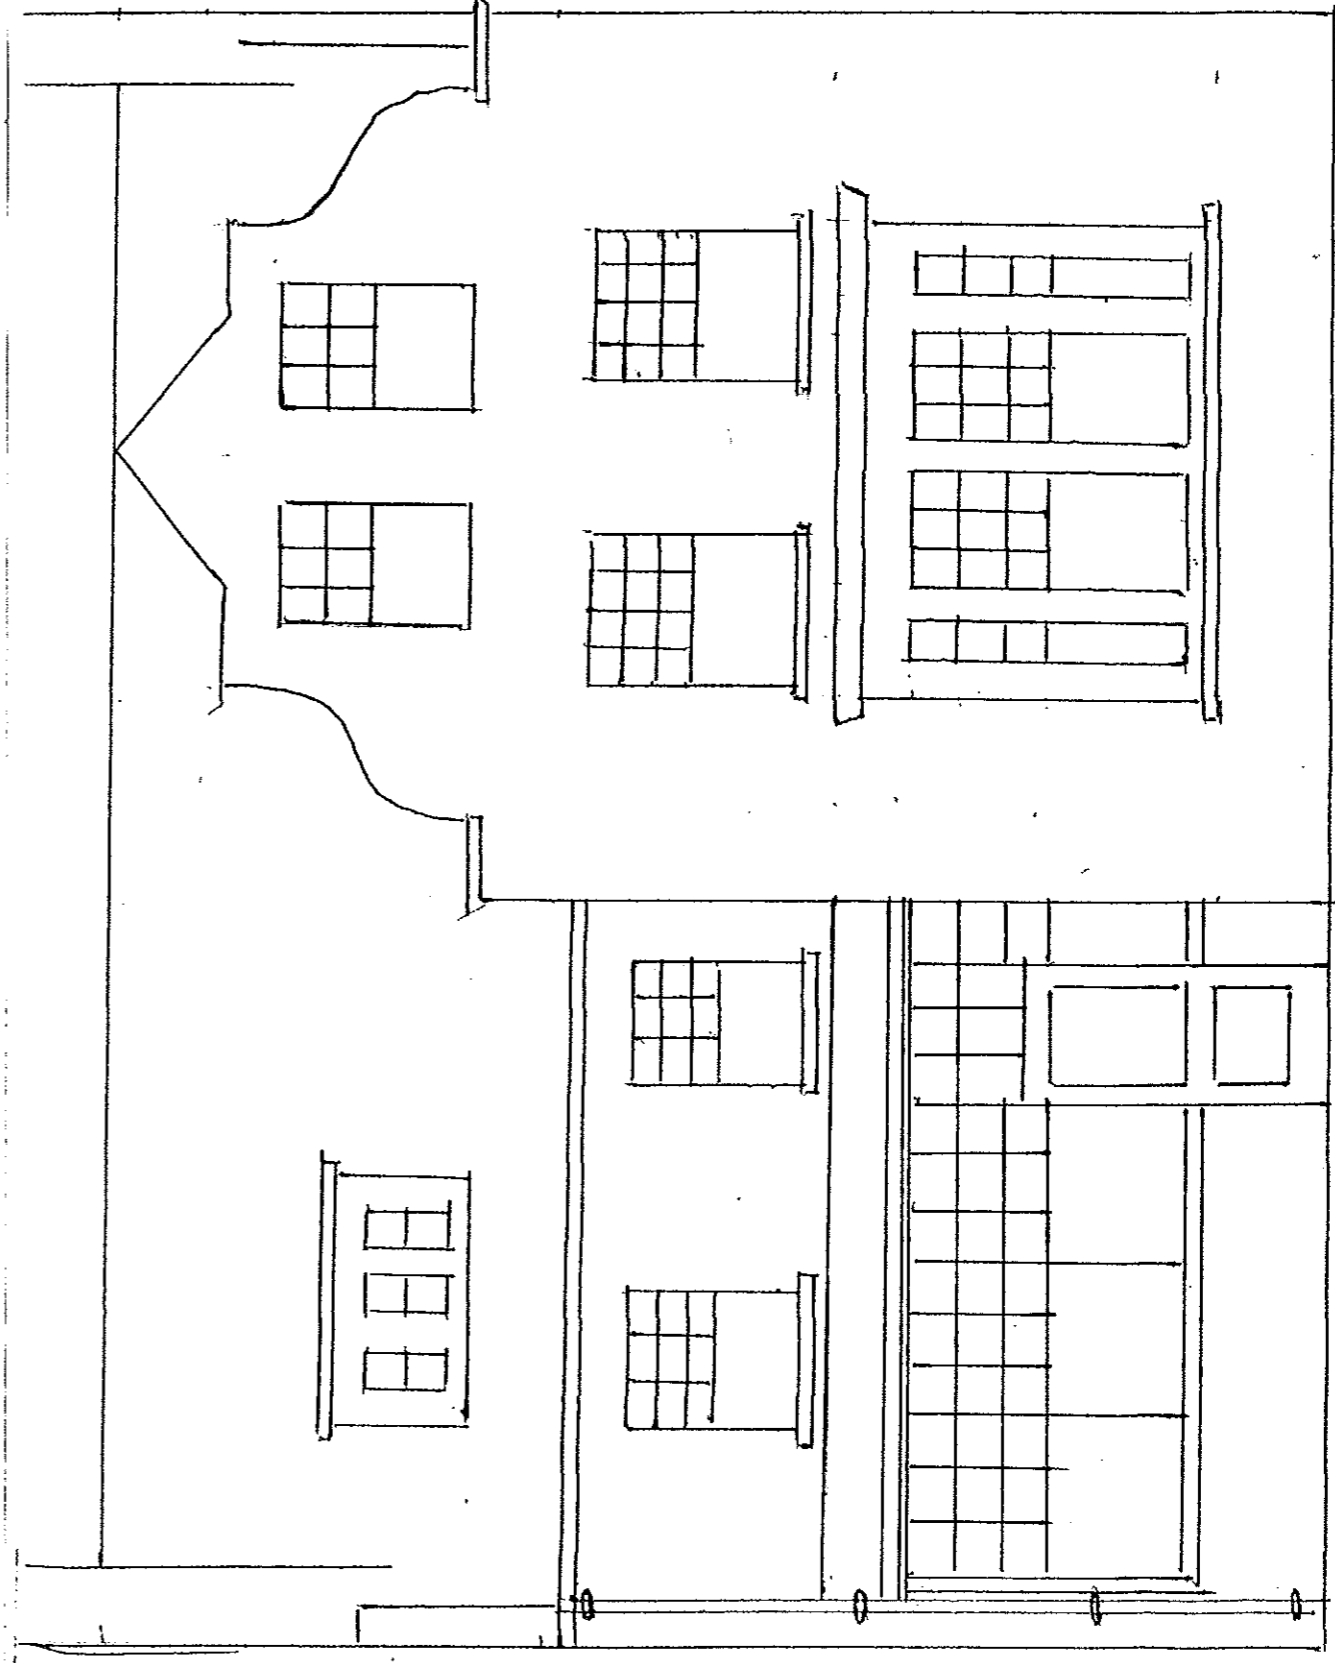

SCALE 1:50


PROPOSED FRONT ELEVATION

13 / 6980 / 6007 / 2009 / 0869 / FL

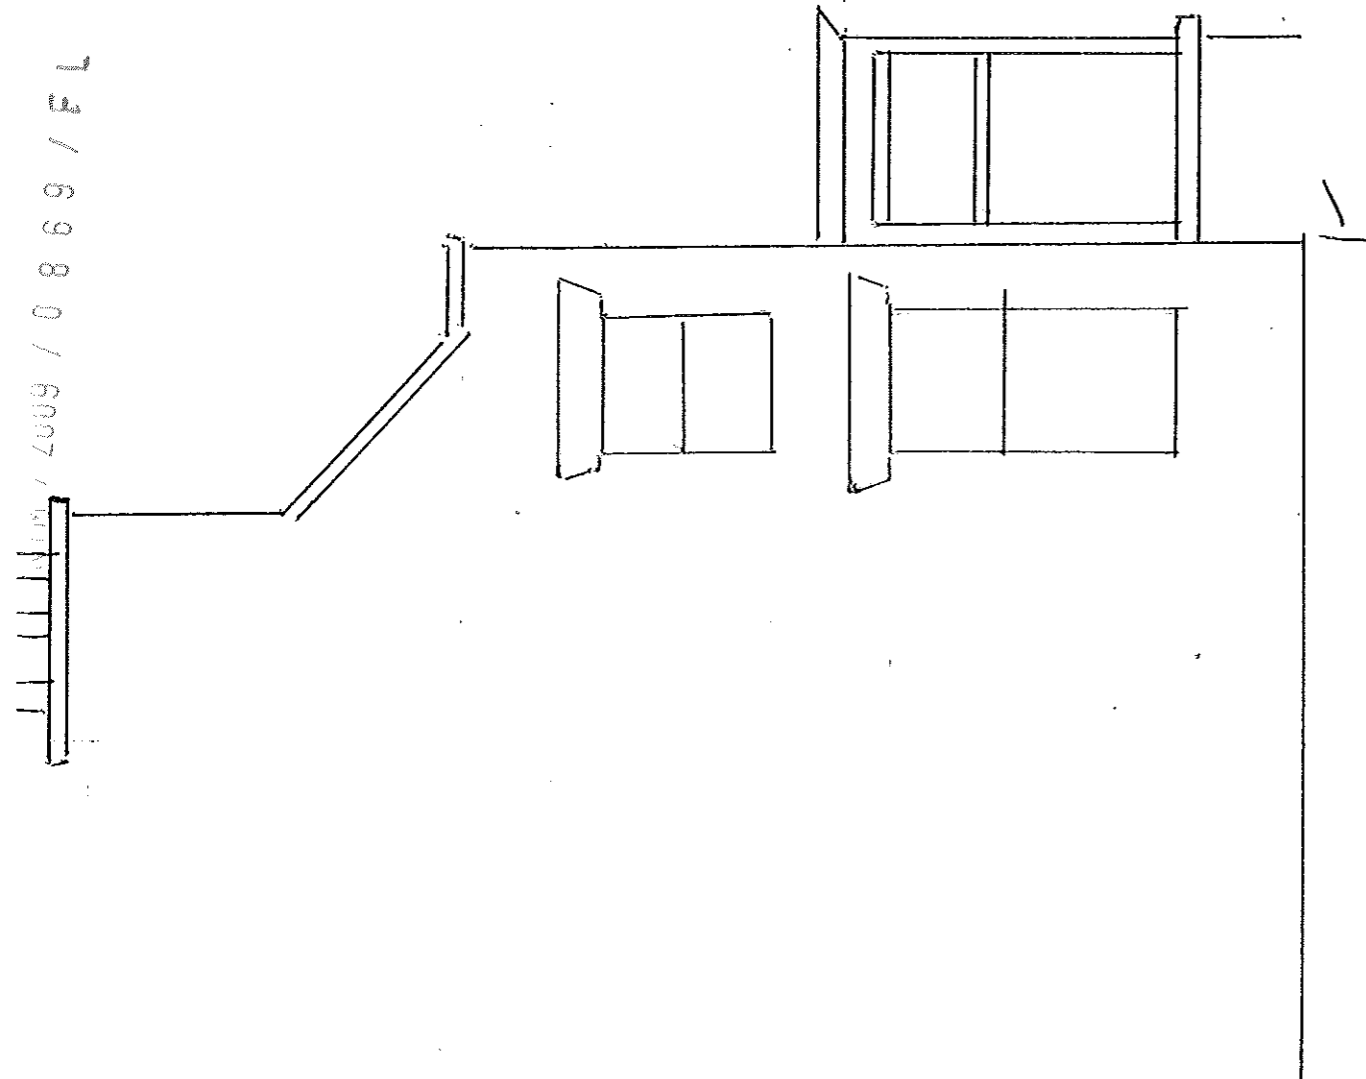


EXISTING SIDE ELEVATION

NYMNP  
15 DEC 2009

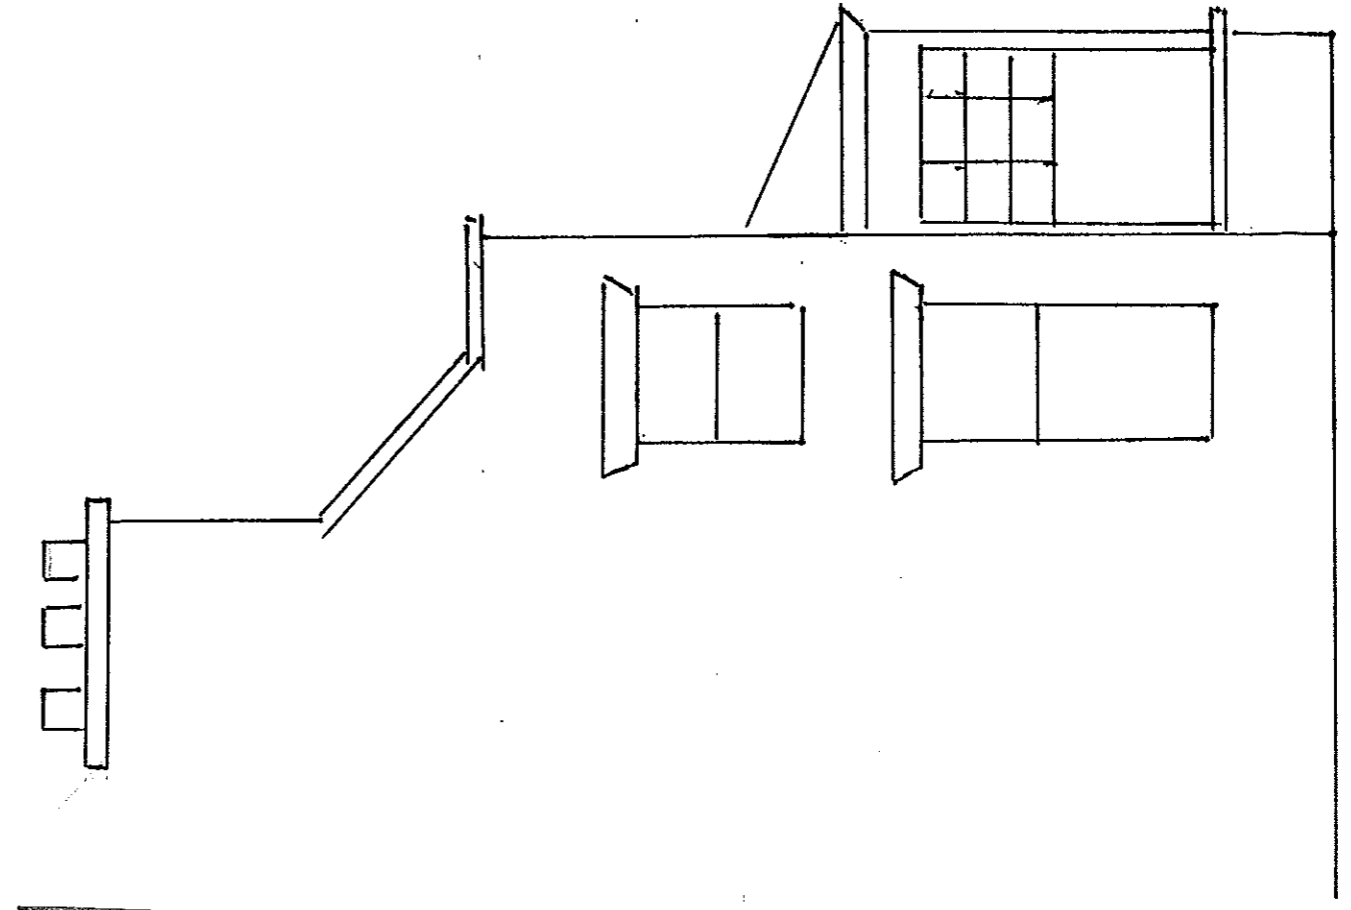


PROPOSED SIDE ELEVATION

NYM / 2009 / 0869 / FE

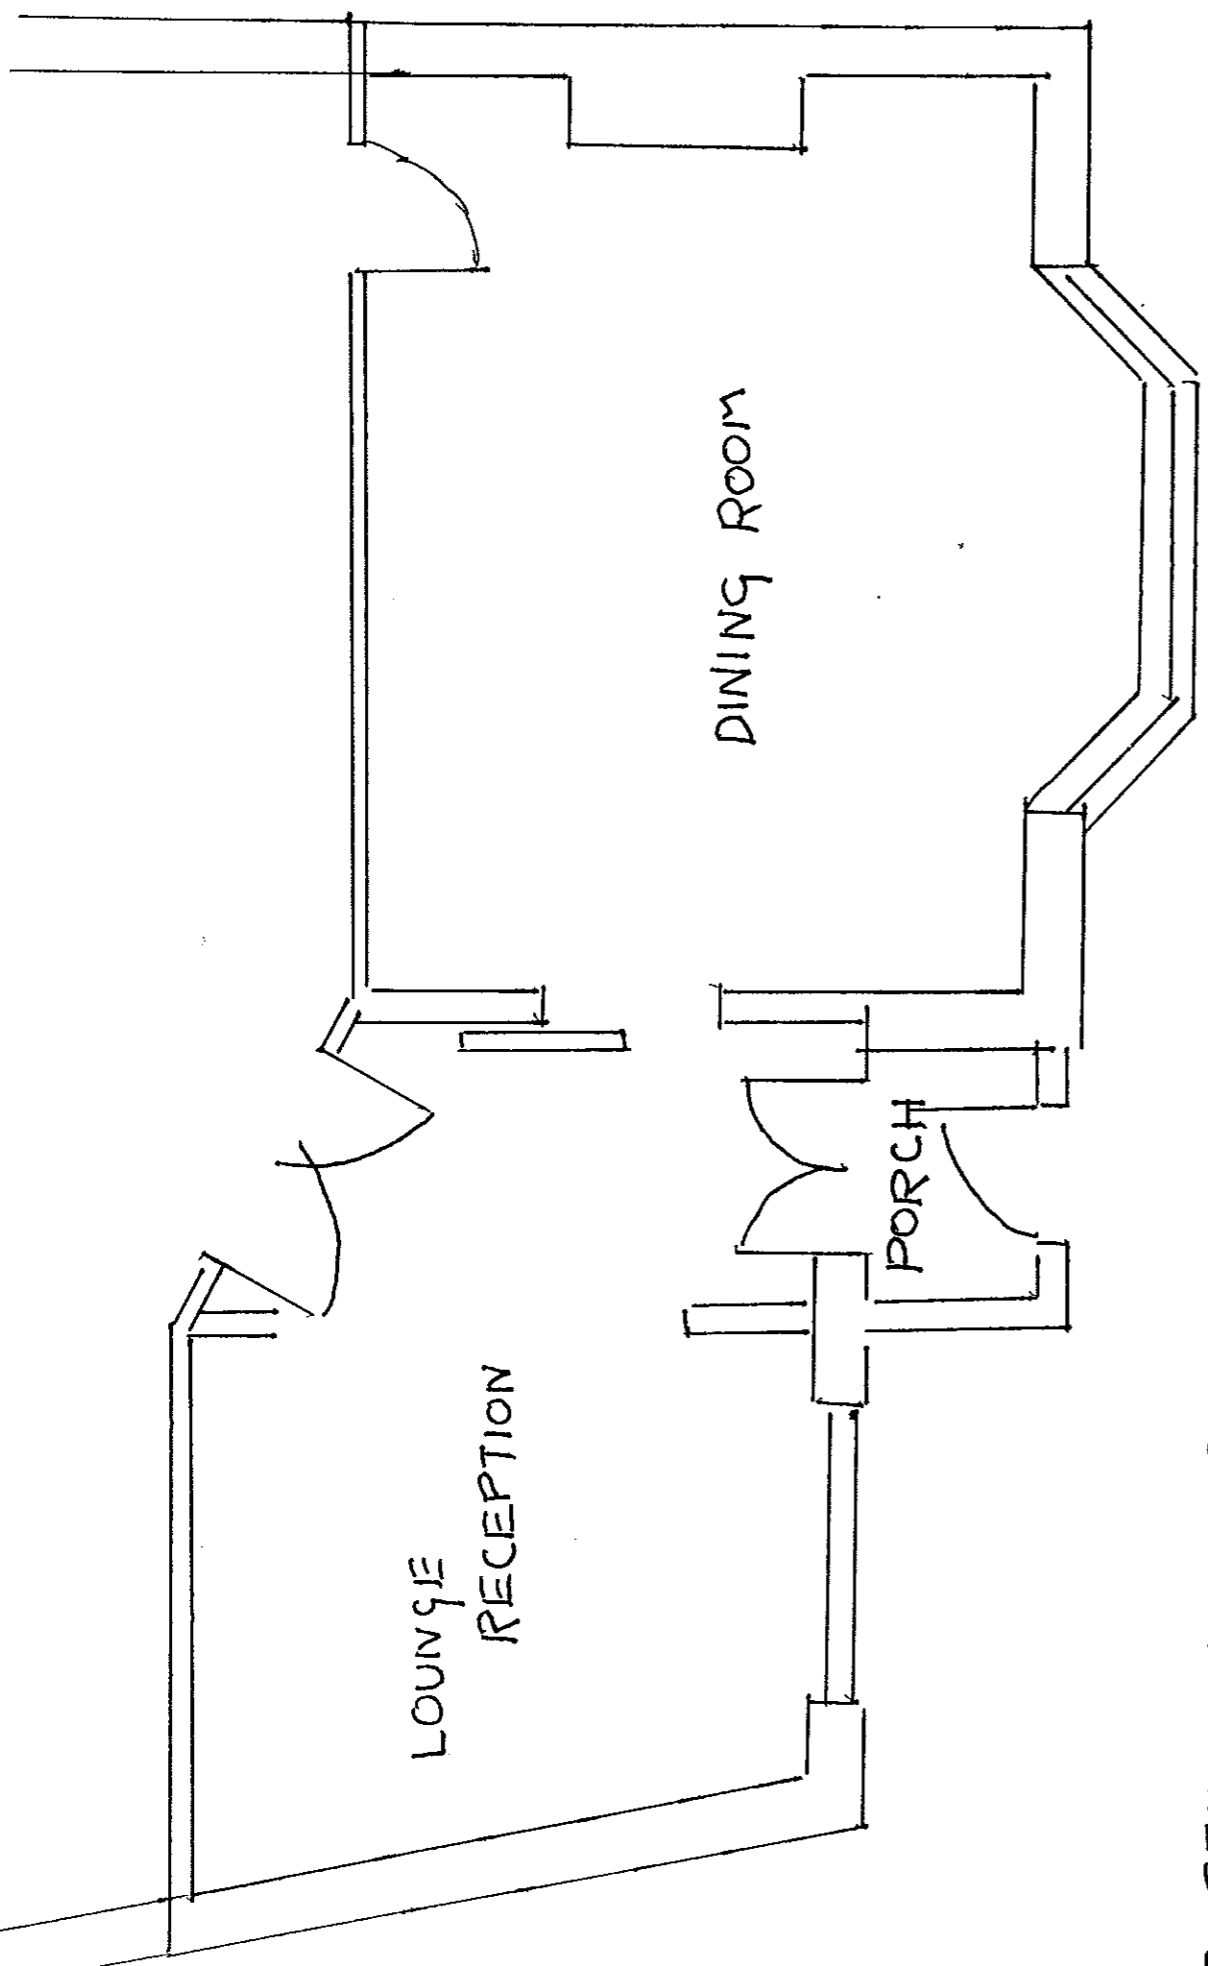

EXISTING FLOOR PLAN

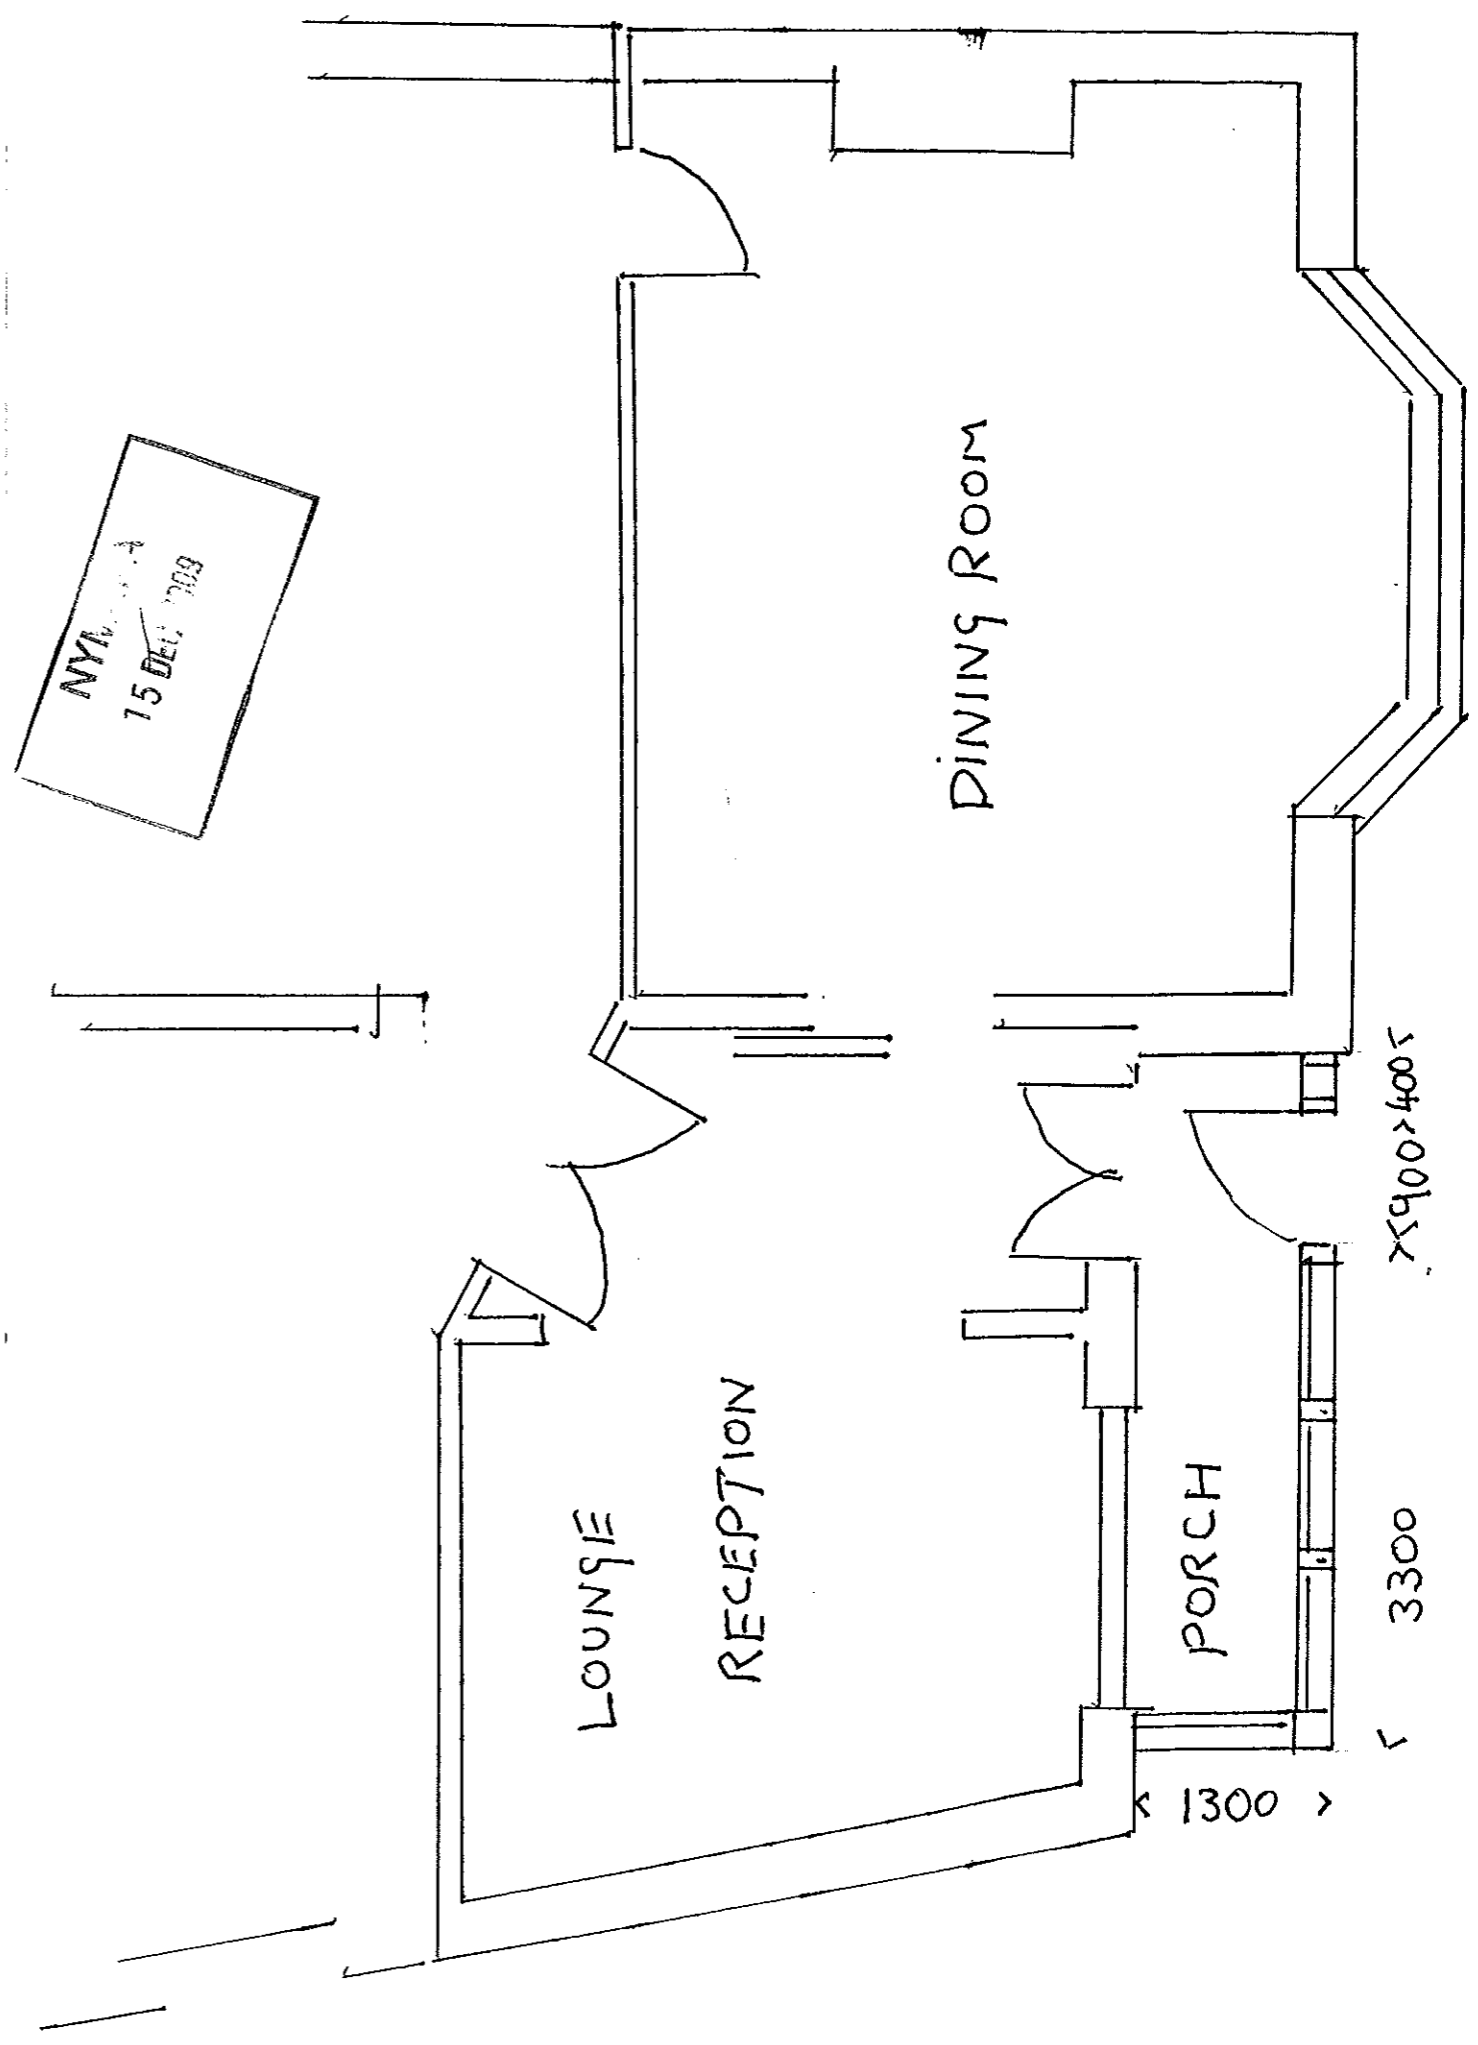

PROPOSED FLOOR PLAN

SCALE 1:50