


Proposed Site Plan

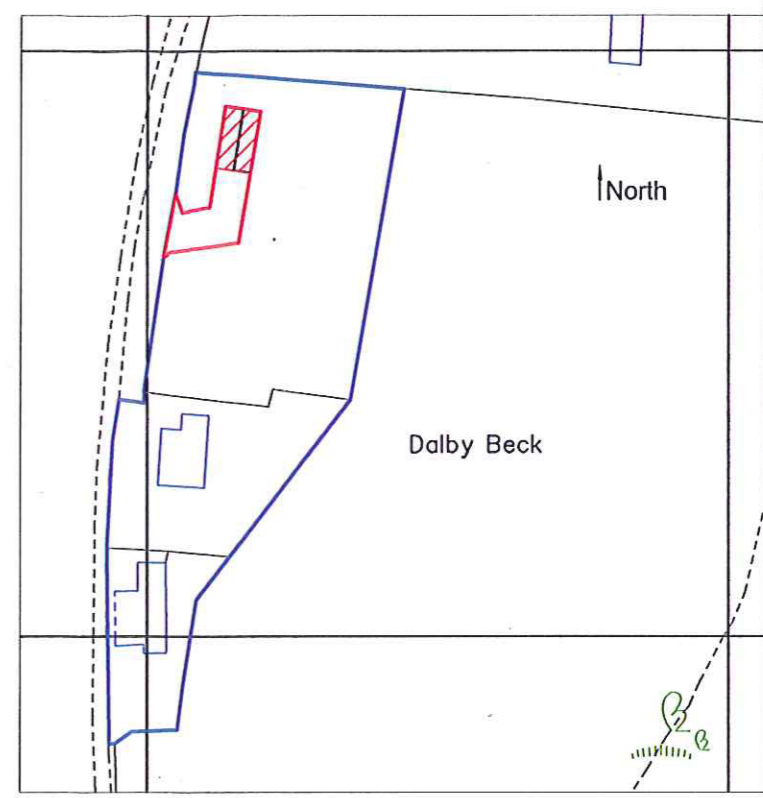

Location Plan Scale 1:1250

NYMNPA
- 9 OCT 2010

John Cotterill BA (Hons) Arch. Wallnook Mount Pleasant Allendale Northumberland NE47 9PA			
Proj.	Dalby Beck, North Yorkshire		
Title	Site Plan - Log Cabin		
Scale	1:500 @ A3	Date	Oct 10
Dwg No.	18		Rev. A