



Proposed Roof Plan

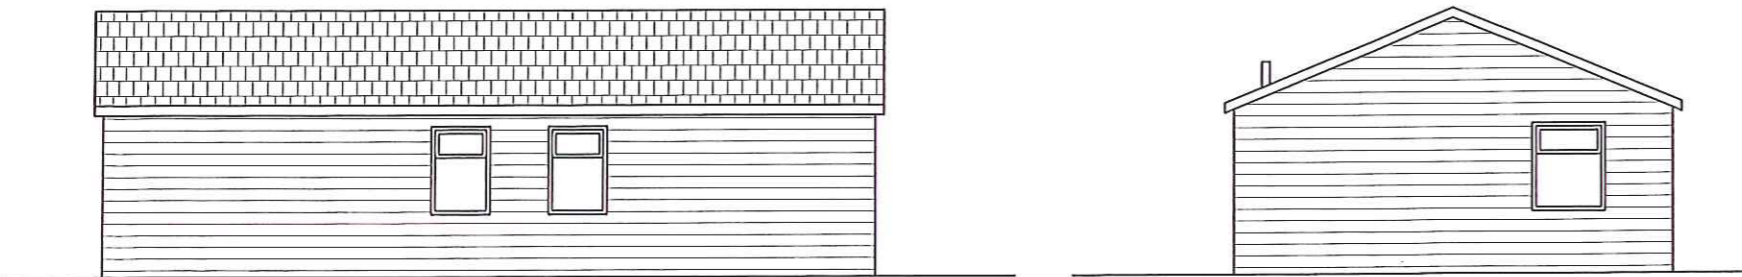

Proposed Elevations of Log Cabin Temp Accommodation

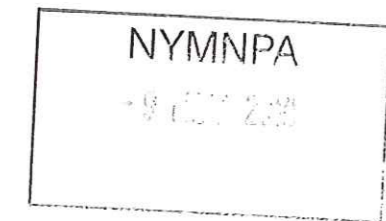

<b>John Cotterill</b> BA (Hons) Arch.			
Wallnook Mount Pleasant Allendale Northumberland NE47 9PA			
Proj.	Dalby Beck, North Yorkshire		
Title	Proposed Temp Accommodation		
Scale	1:100 @ A3	Date	Oct 10
Dwg No.	<b>19</b>		Rev. A

Building Regulations