


PLANNING ISSUE

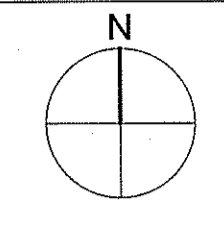

NYMNP
- 1 NOV 2010

Ian Pick Associates
 Ian Pick BSc (Hons) MRICS
 Llewellyn House
 Middle Street
 Kilham
 Driffield
 YO25 4RL

CLIENT
 Mrs J Gooch
Site address
 Kirkless Farm
 Harwood Dale Road, Scarborough,
 YO13 0DN



JOB TITLE
 Kirkless Farm

DWG. TITLE
 Proposed Ground and First Floor Plan


SCALE 1:100	DRN BMS
-----------------------	-------------------

DATE	ALTERATION	REV

DWG. NUMBER IP/YDP/PRO/02	DATE SEPT 2010	REV A
-------------------------------------	-----------------------------	-----------------

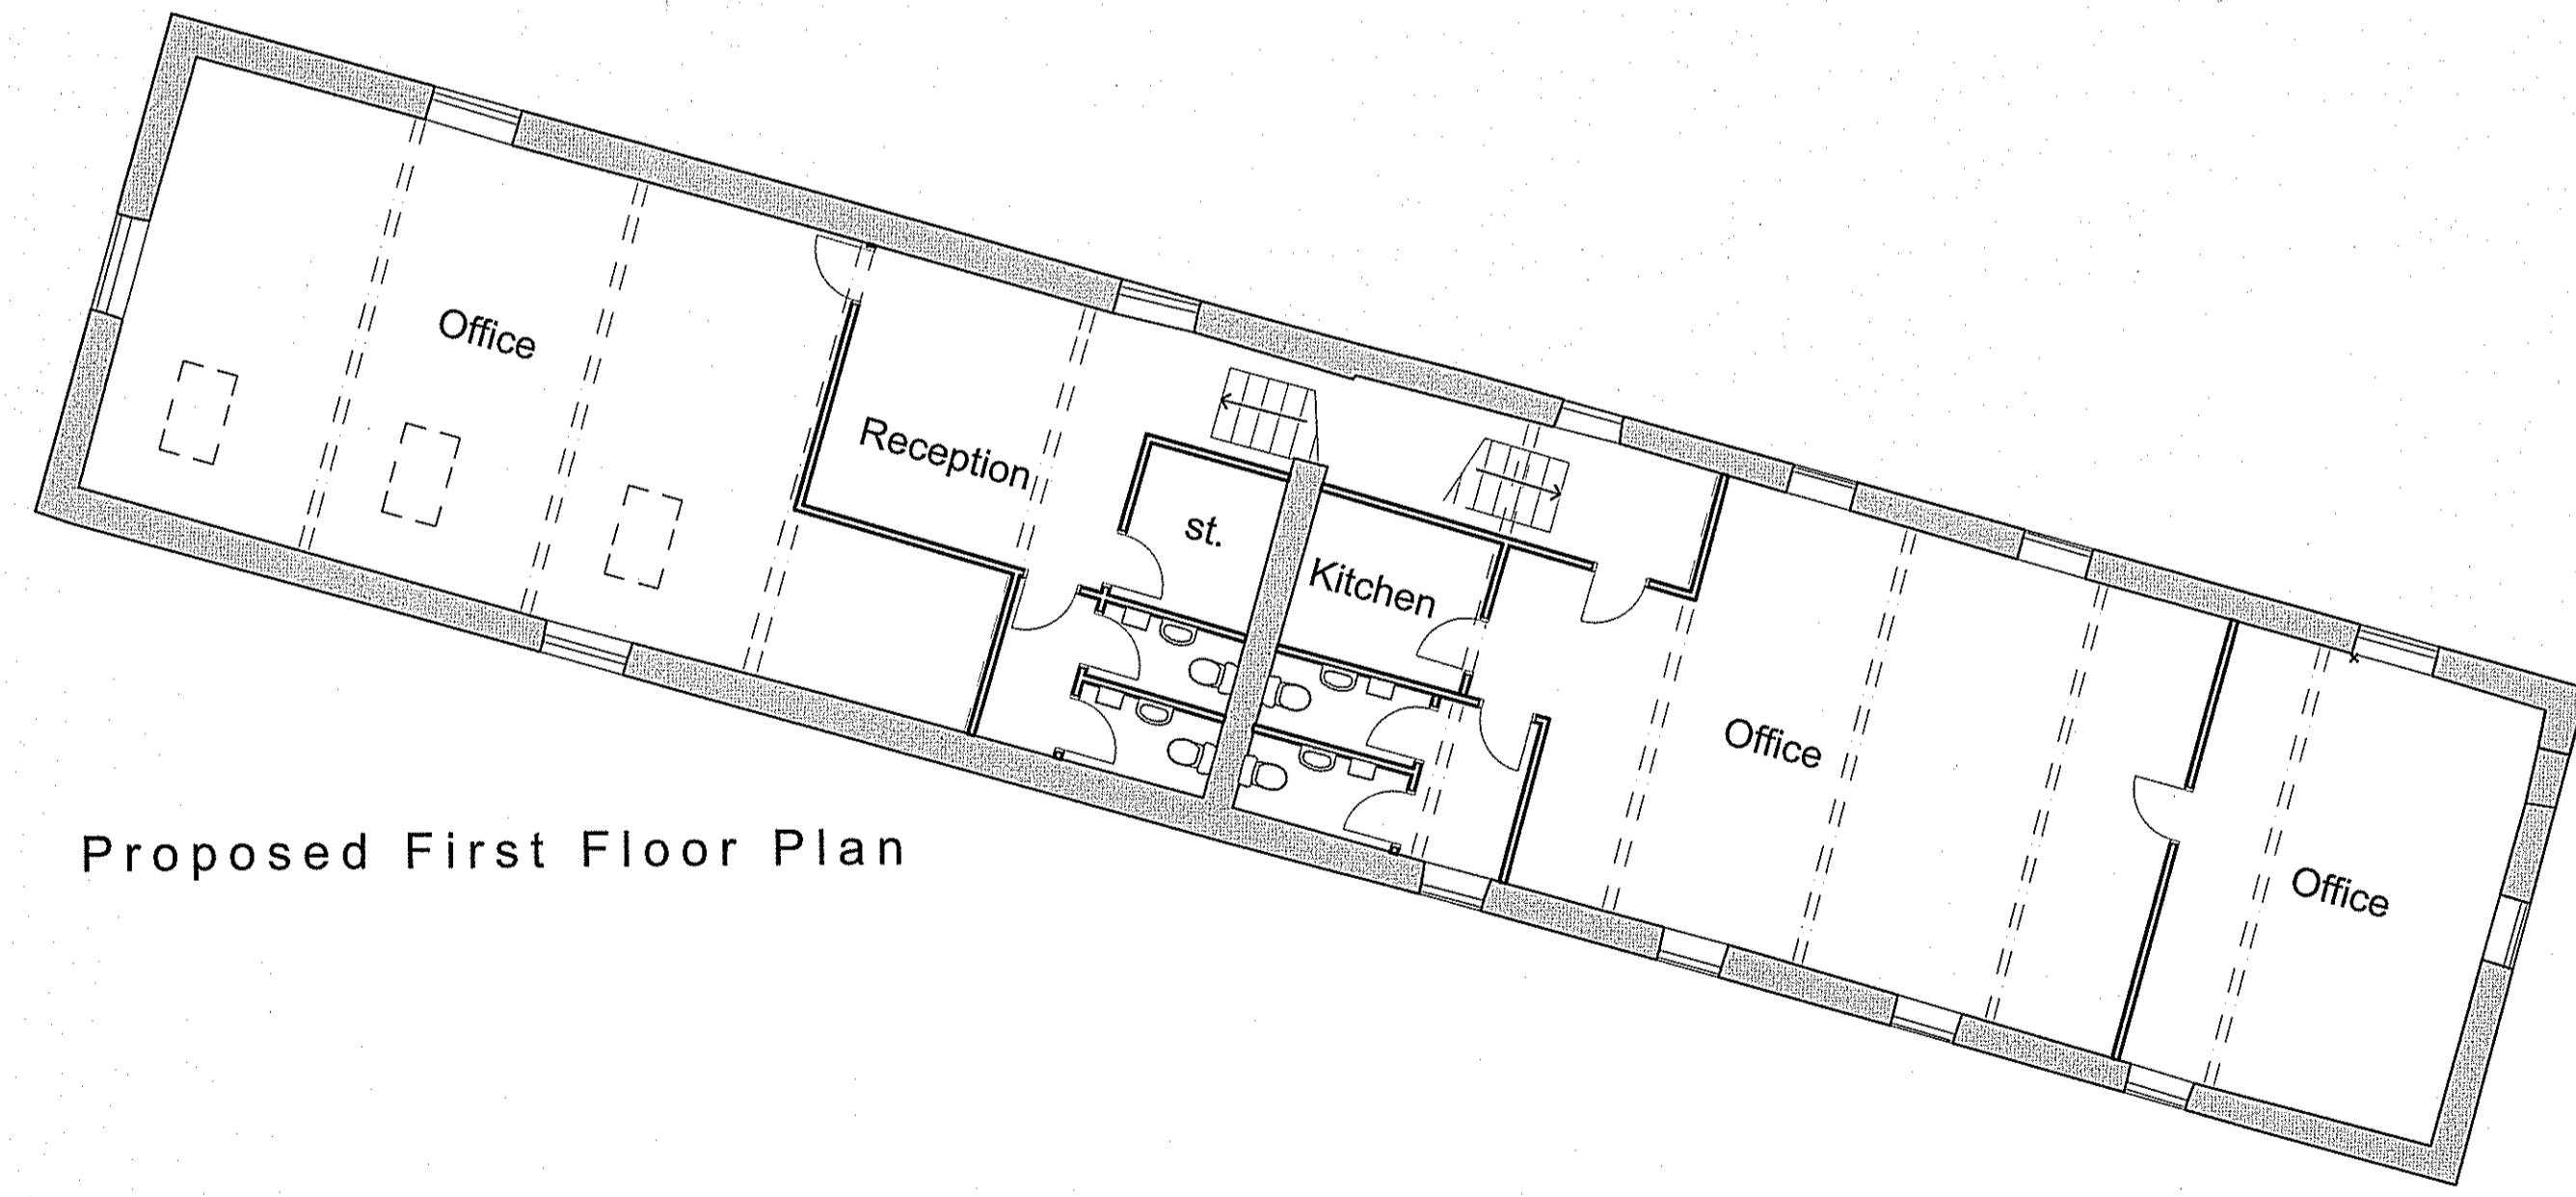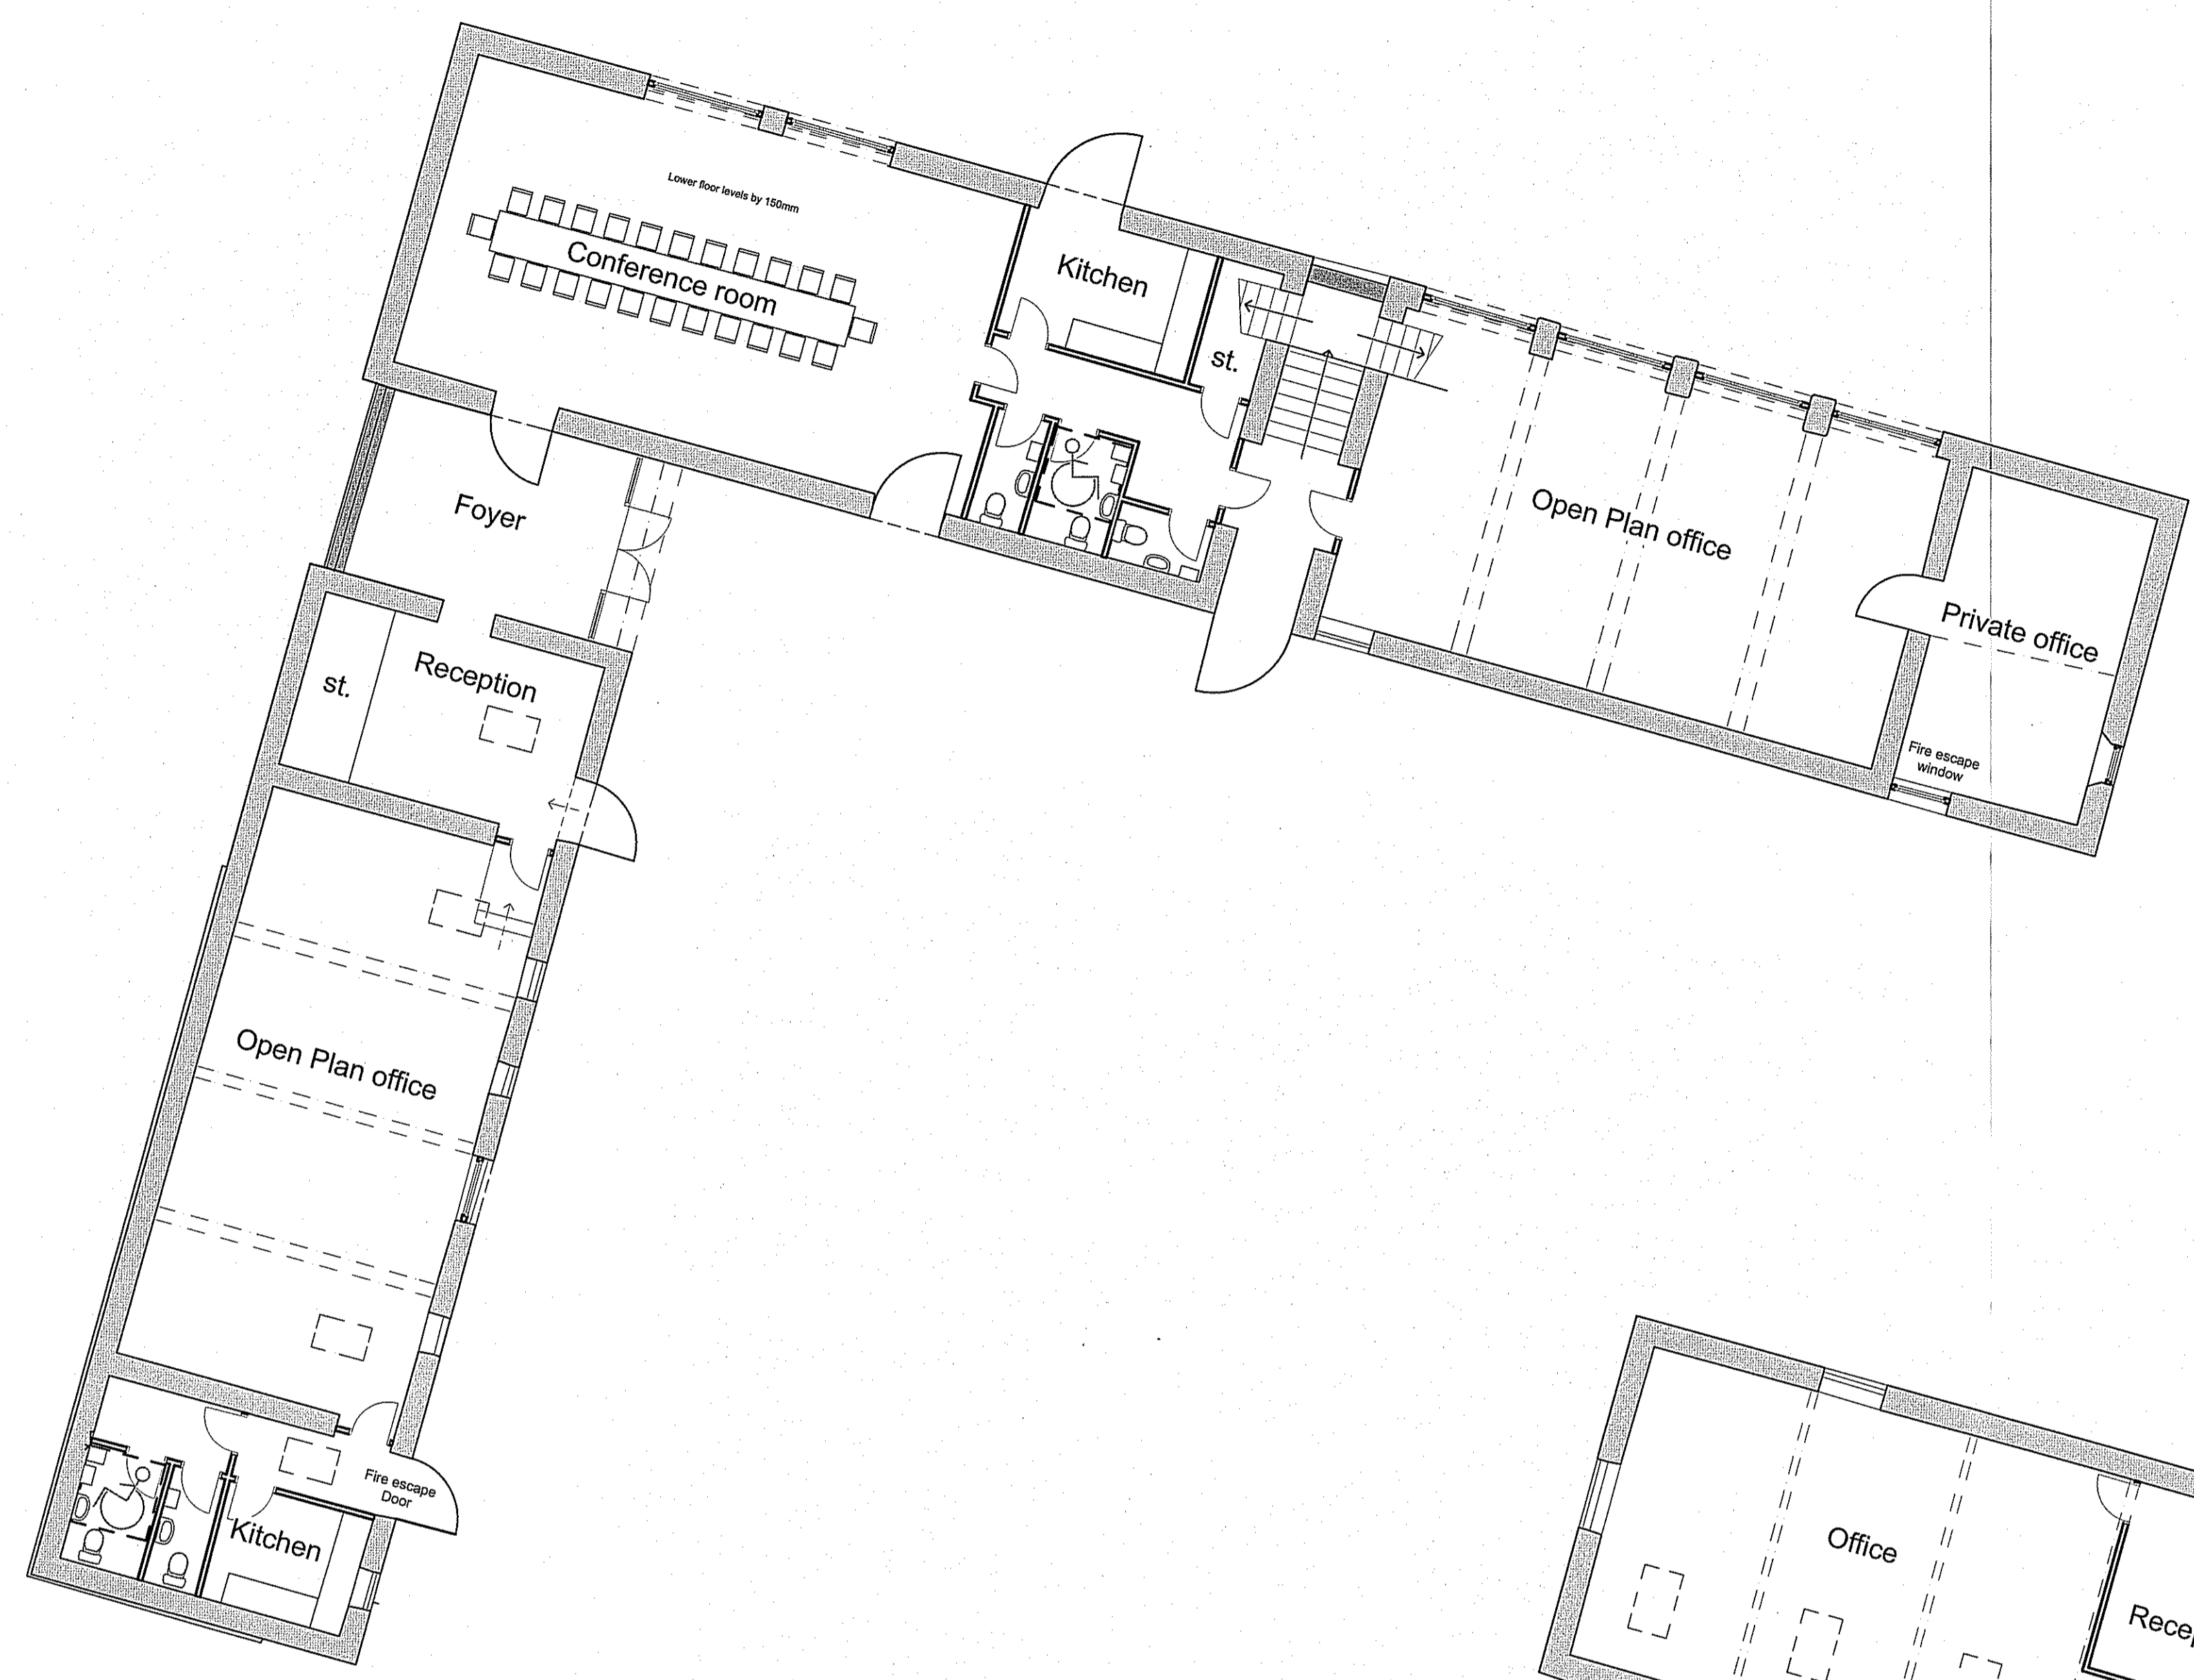


Proposed First Floor Plan

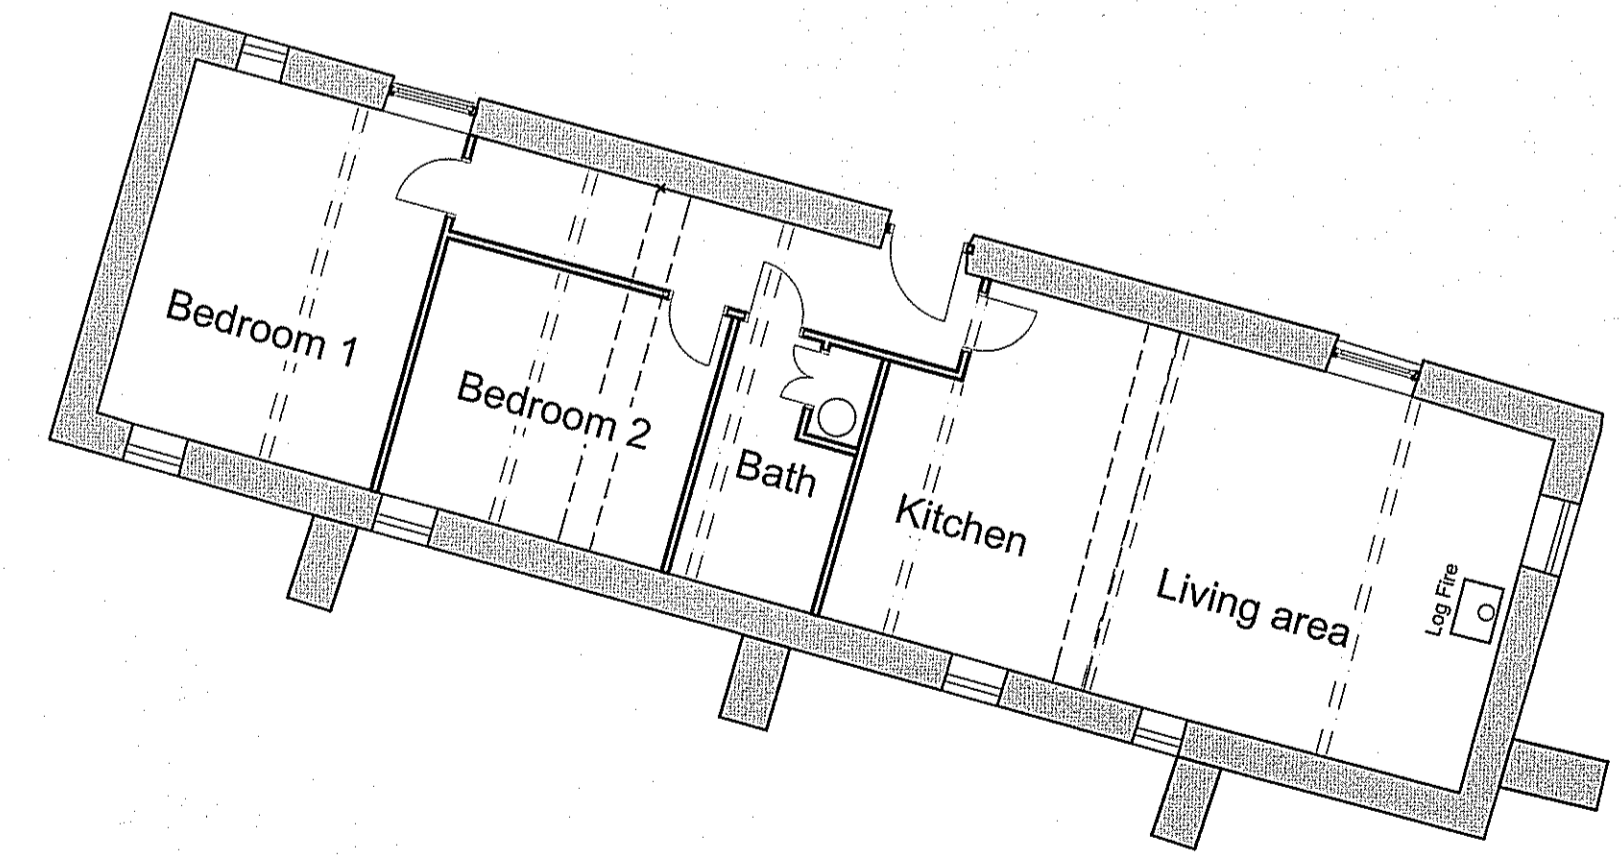


Proposed Ground Floor Plan


PLANNING

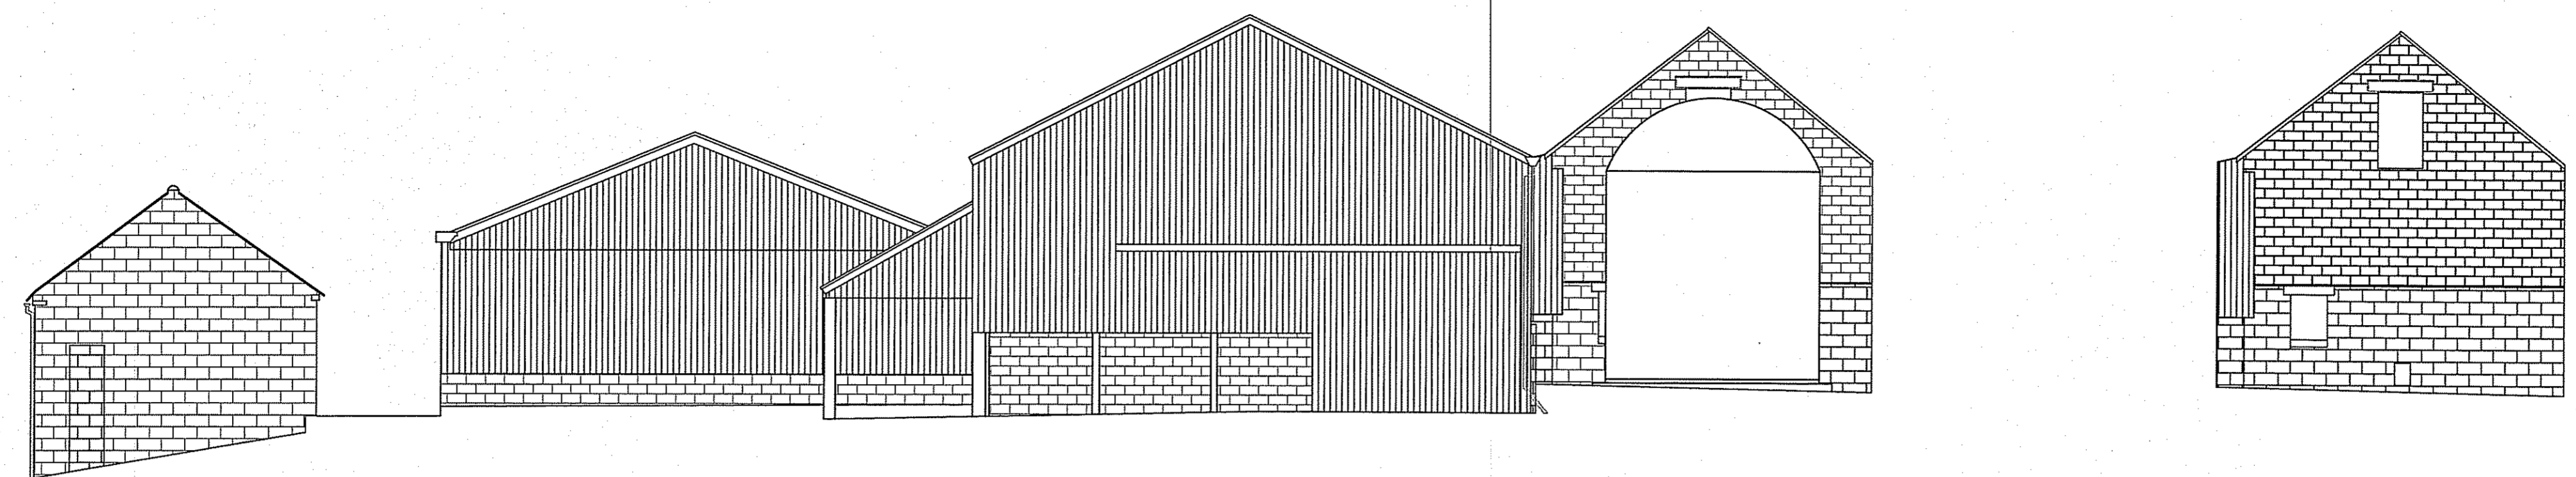


50.000m ELEVATION 4 50.000m 50.000m ELV 5

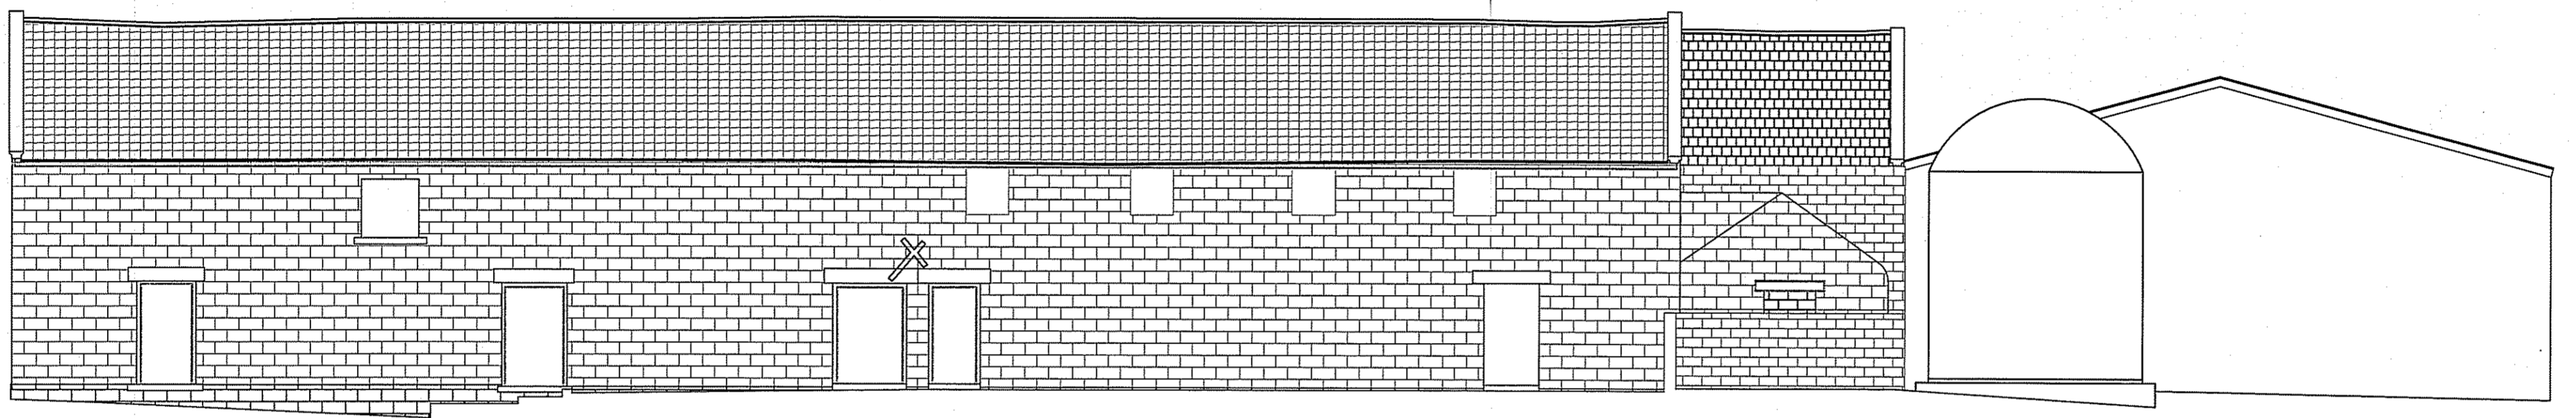



50.000m ELEVATION 6 50.000m

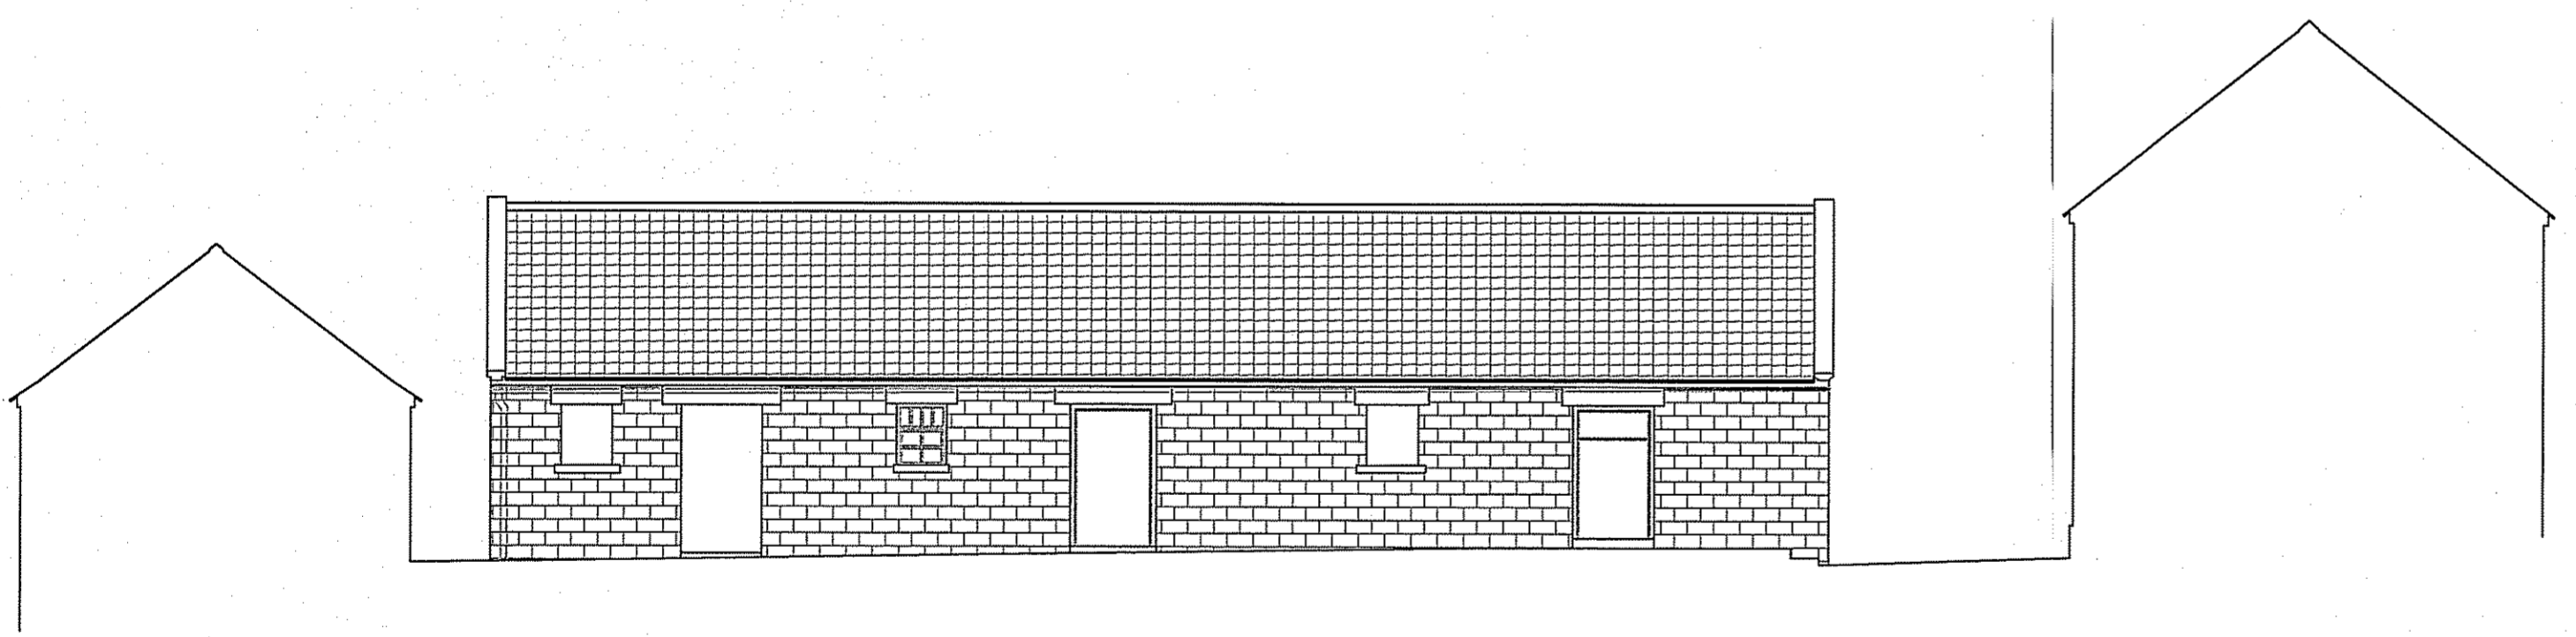

50.000m ELEVATION 7 50.000m

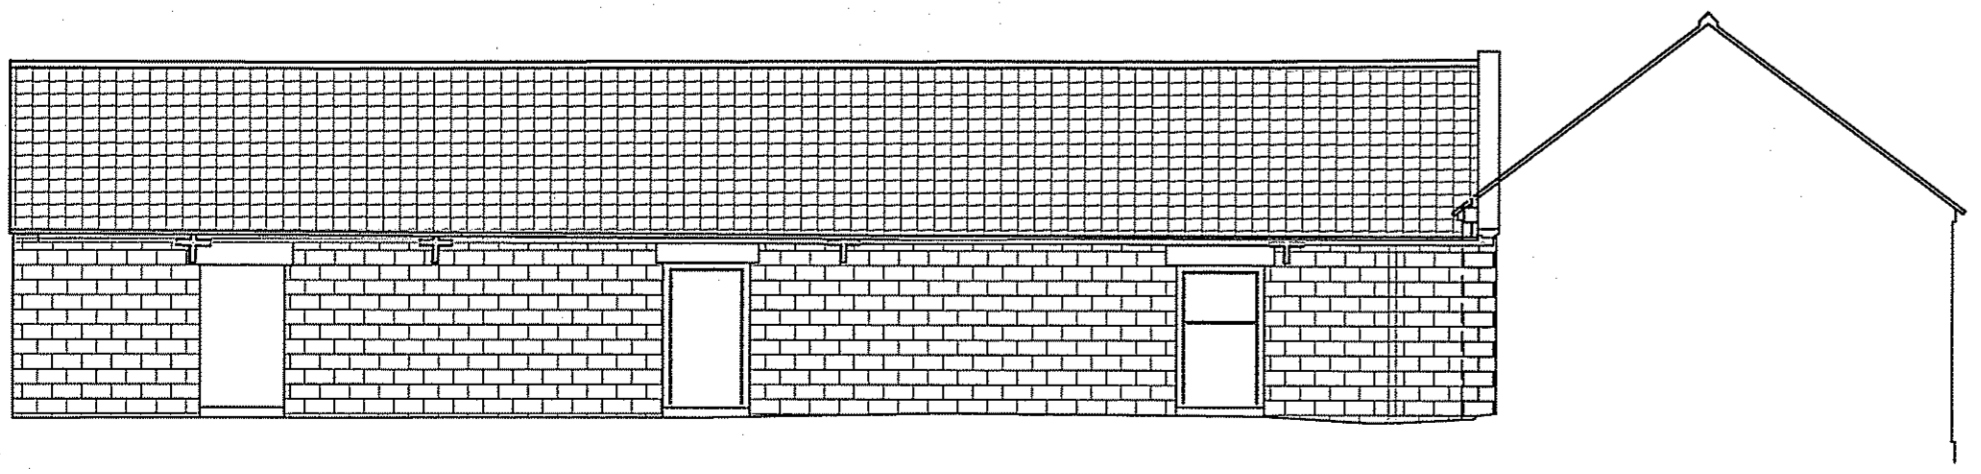

50.000m ELEVATION 8 50.000m

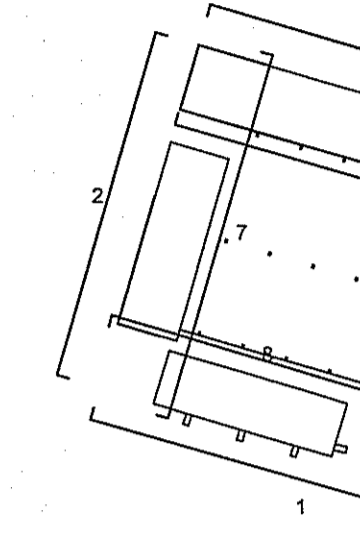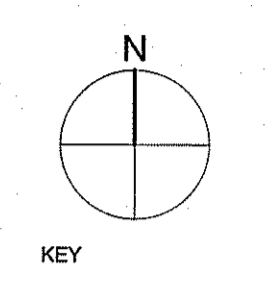

Ian Pick Architects
 Ian Pick BSc (Hons)
 Lewellyn House
 Middle Street
 Kilham
 Driffield
 YO25 4RL

CLIENT
 Mrs J Gooch
Site address
 Kirkless Farm
 Harwood Dale Road,
 YO13 0DN

JOB TITLE
 Kirkless Farm



DWG. TITLE
 Existing Elevations

SCALE
 1:100


DATE	ALTERATION

DWG. NUMBER
IP/YDP/EX/04


NYM/PA
- 1 NOV 2010

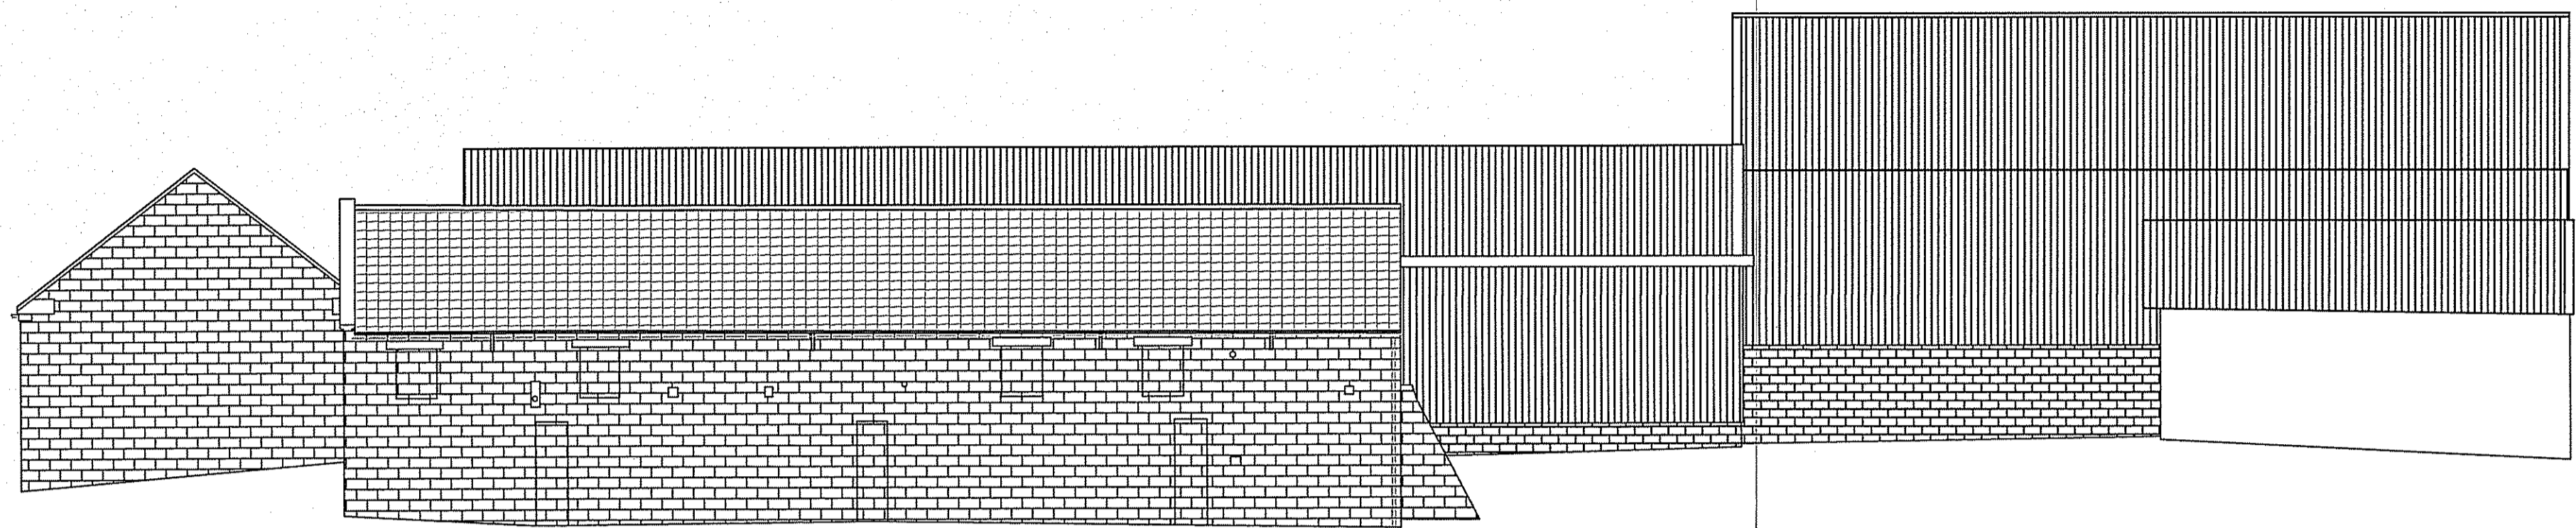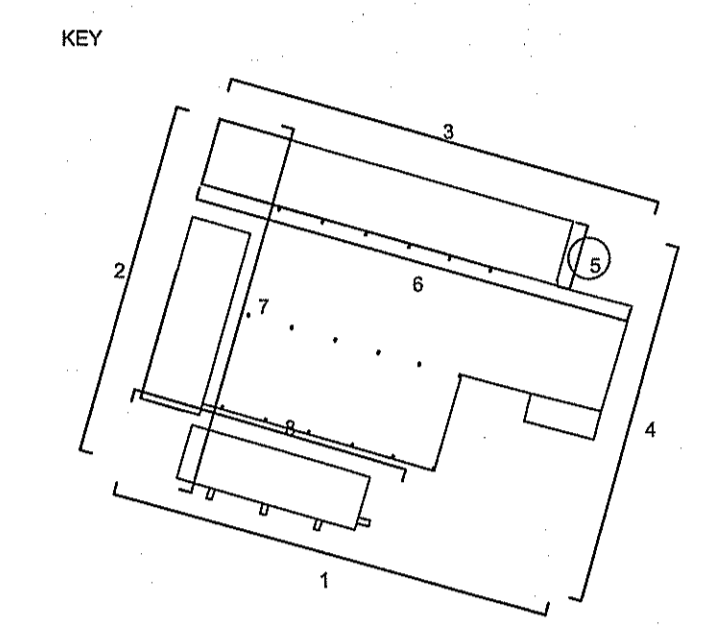

50.000m ELEVATION 1 50.000m

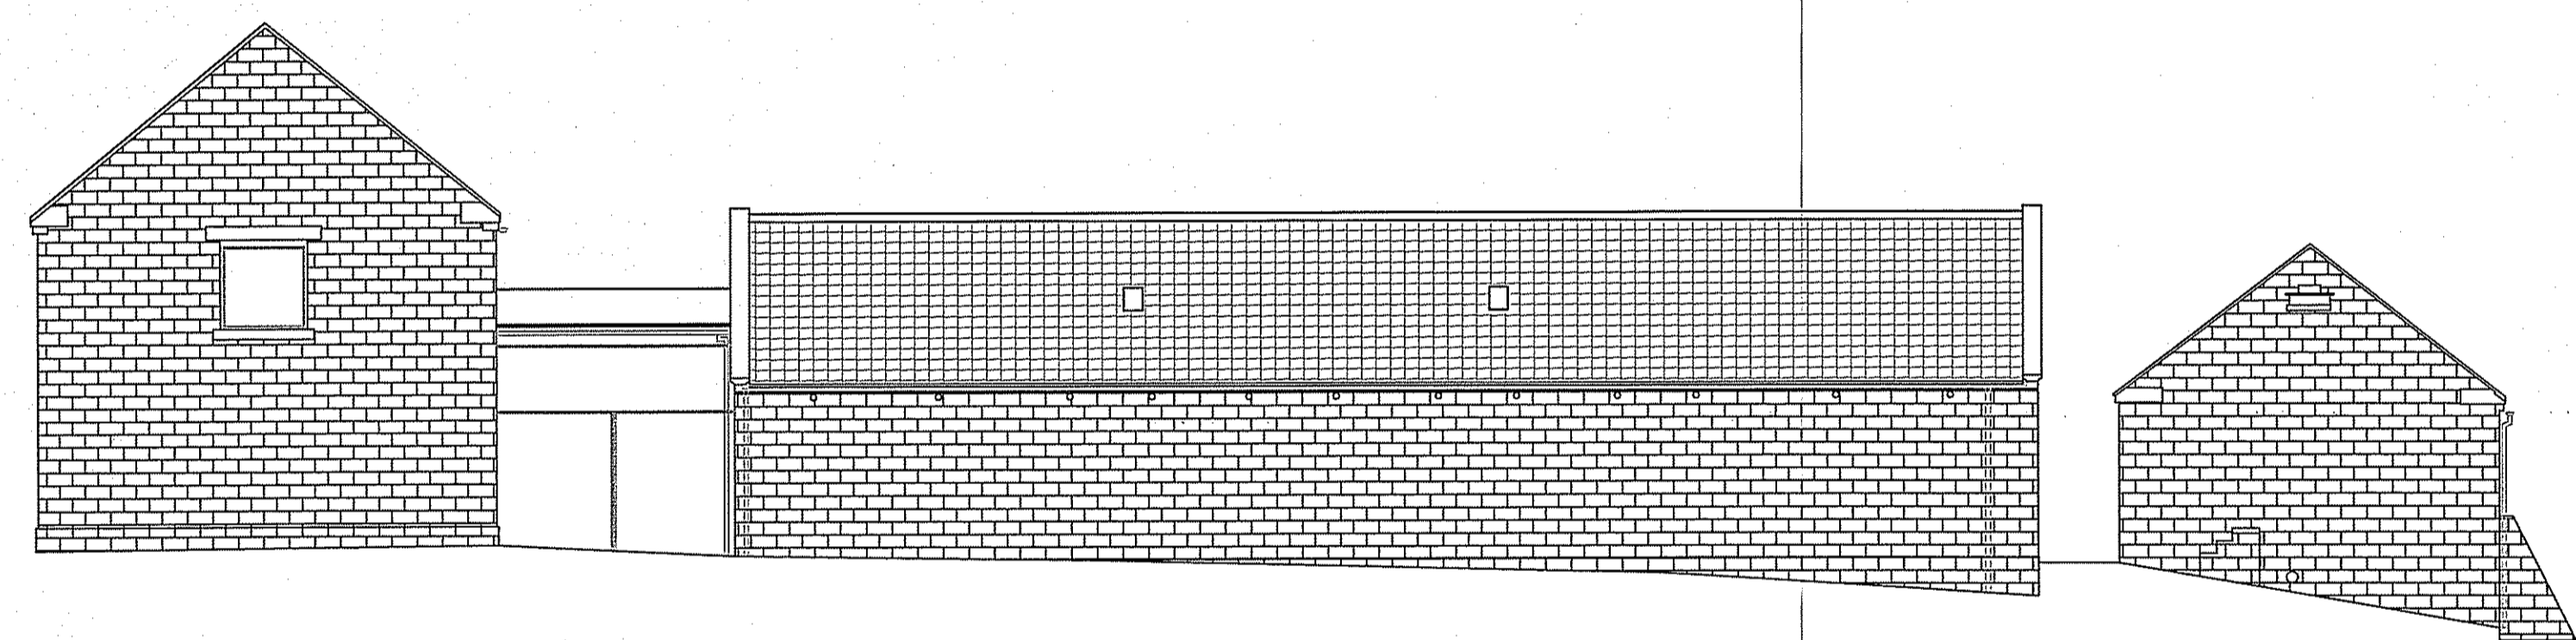

50.000m ELEVATION 2 50.000m

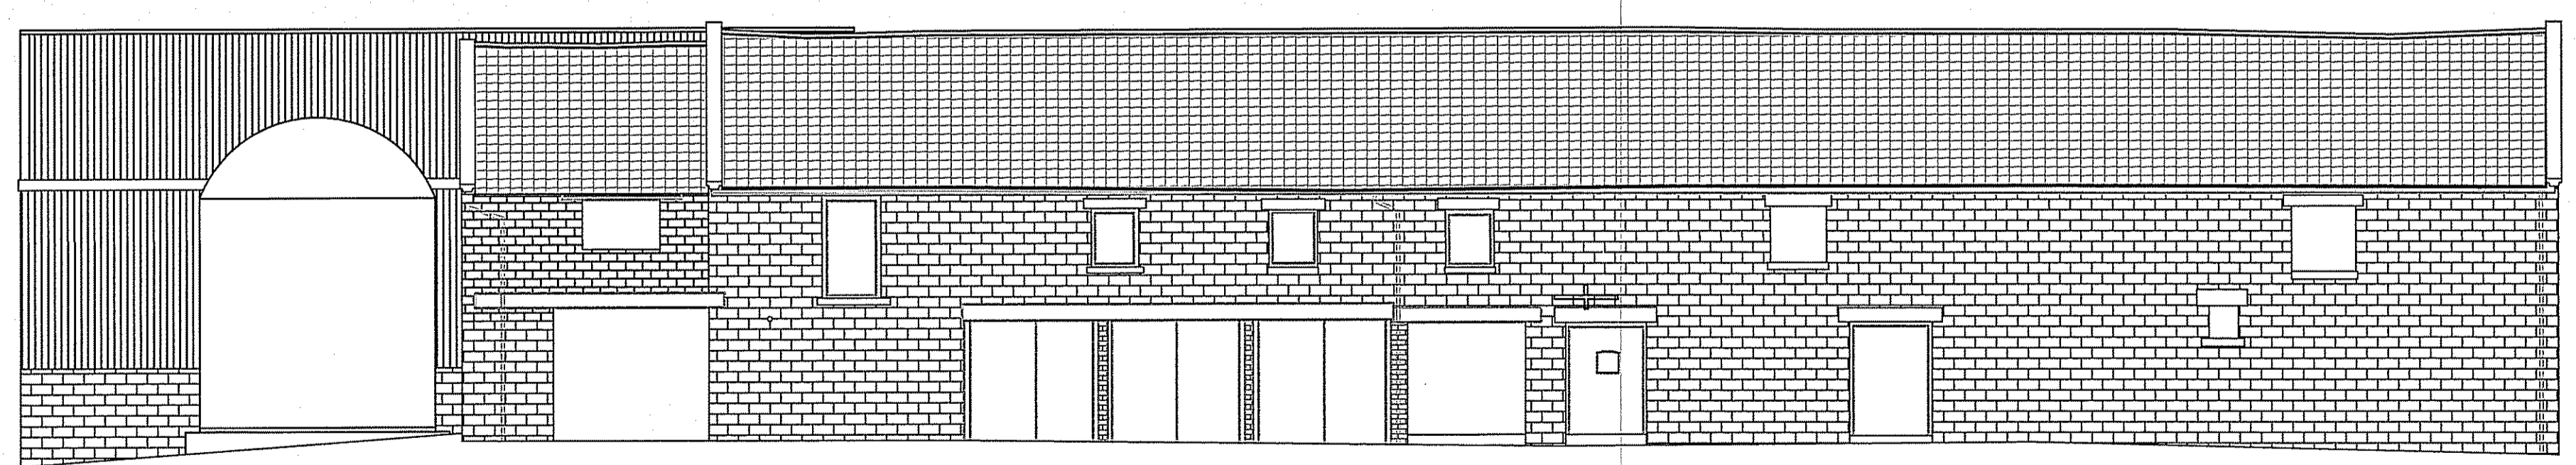

50.000m ELEVATION 3 50.000m

Ian Pick Associates
 Ian Pick BSc (Hons) MRICS
 Llewellyn House
 Middle Street
 Kilham
 Driffield
 YO25 4RL

CLIENT
 Mrs J Gooch
Site address
 Kirkless Farm
 Harwood Dale Road, Scarborough,
 YO13 0DN



JOB TITLE
 Kirkless Farm

DWG. TITLE
 Existing Elevations 1-3

SCALE		DRN
1:100		BMS
DATE	ALTERATION	REV
--/--		

DWG. NUMBER	DATE	REV
IP/YDP/EX/03	July 2010	-

NYMMPA
- 1 NOV 2010

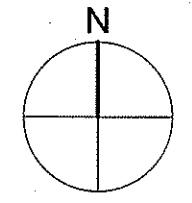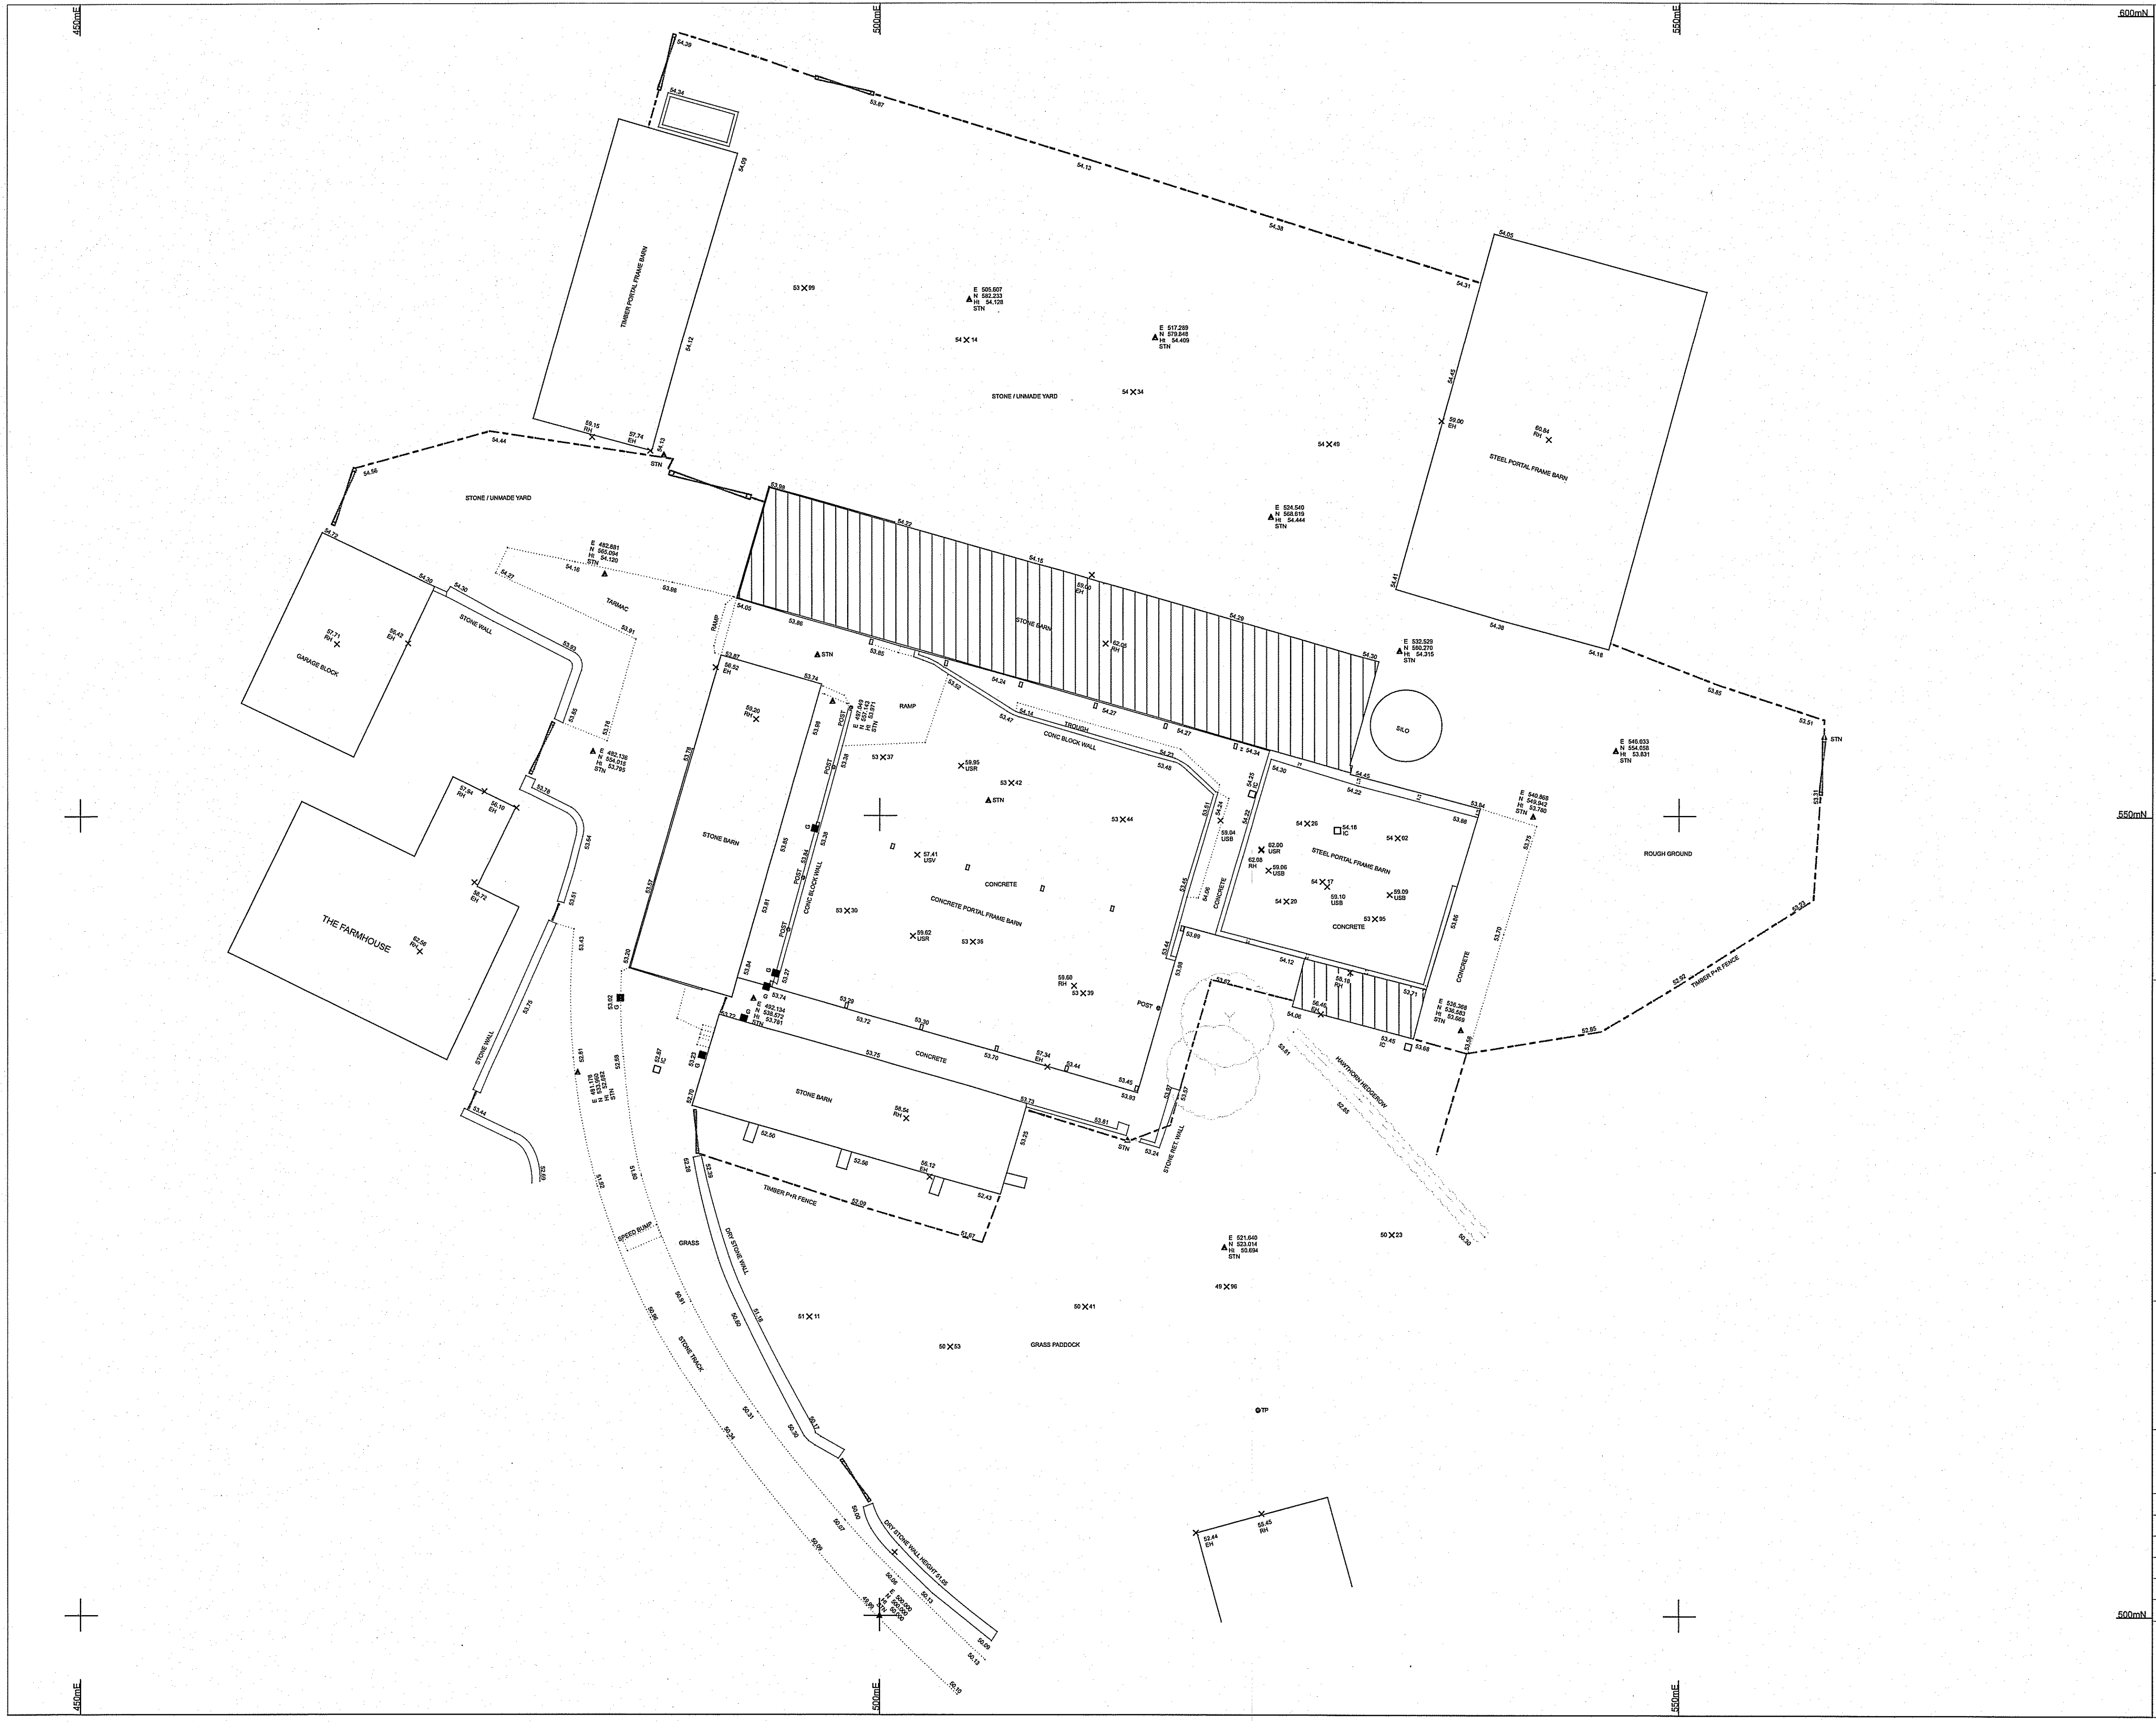

- KEY TO SYMBOLS / ANNOTATION
- STN - SURVEY STATION
 - RH - RIDGE HEIGHT
 - EX - EXPOSED COVER
 - GV - GULLY GRATE
 - WV - WATER STOP VALVE
 - GSV - GAS STOP VALVE
 - WM - WATER METER
 - PH - FIRE HYDRANT
 - ST - BRITISH TELECOM COVER
 - EP - ELECTRIC POLE
 - LP - LAMP POST
 - OSBM - ORDNANCE SURVEY BENCHMARK
 - TR - TREE HEIGHT
 - EX - EXPOSED HEIGHT
 - FFL - FINISHED FLOOR LEVEL
 - TH - TREE HEIGHT
 - USR - UNDERSIDE OF RIDGE
 - USV - UNDERSIDE OF VALLEY
 - USB - UNDERSIDE OF BEAM

- SURVEY STATIONS
- - TREE
 - - BUSH
- LINE TYPES
- BUILDING
 - WALL
 - - - FENCE
 - - - HEDGE
 - - - KERB
 - - - VERGE
 - - - FOLGAGE LINE
 - - - GATE
 - - - BOTTOM OF BANK
 - - - TOP OF BANK

NOTES
LEVELS RELATED TO STN1 50.000m TBM.
DRAWING SCALE 1:200 WHEN PLOTTED ON A1 SHEET



Ian Pick Associates
Ian Pick BSc (Hons) MRICS
Llewellyn House
Middle Street
Kilham
Driffield
YO25 4RL

CLIENT
Mrs J Gooch
Site address
Kirkless Farm
Harwood Dale Road, Scarborough,
YO13 0DN

JOB TITLE
Kirkless Farm

DWG. TITLE
Existing Plan with Topo Info

SCALE
1:200


DATE	ALTERATION	DRN BMS	REV
- / - / -			

DWG. NUMBER
IP/YDP/EX/02

DATE
July 2010


REV
-

NYM
- 1 NOV 2010

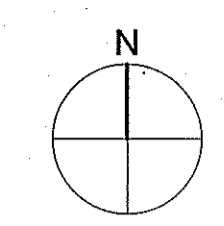

LEVELS RELATED TO STN1 50.000m TBM

KEY
 CH - CEILING HEIGHT
 FFL - FINISHED FLOOR LEVEL
 USR - UNDERSIDE OF RIDGE
 USJ - UNDERSIDE OF JOIST
 USG - UNDERSIDE OF GIRDER
 USB - UNDERSIDE OF BEAM
 WH - WINDOW HEAD HEIGHT
 WC - WINDOW CILL HEIGHT

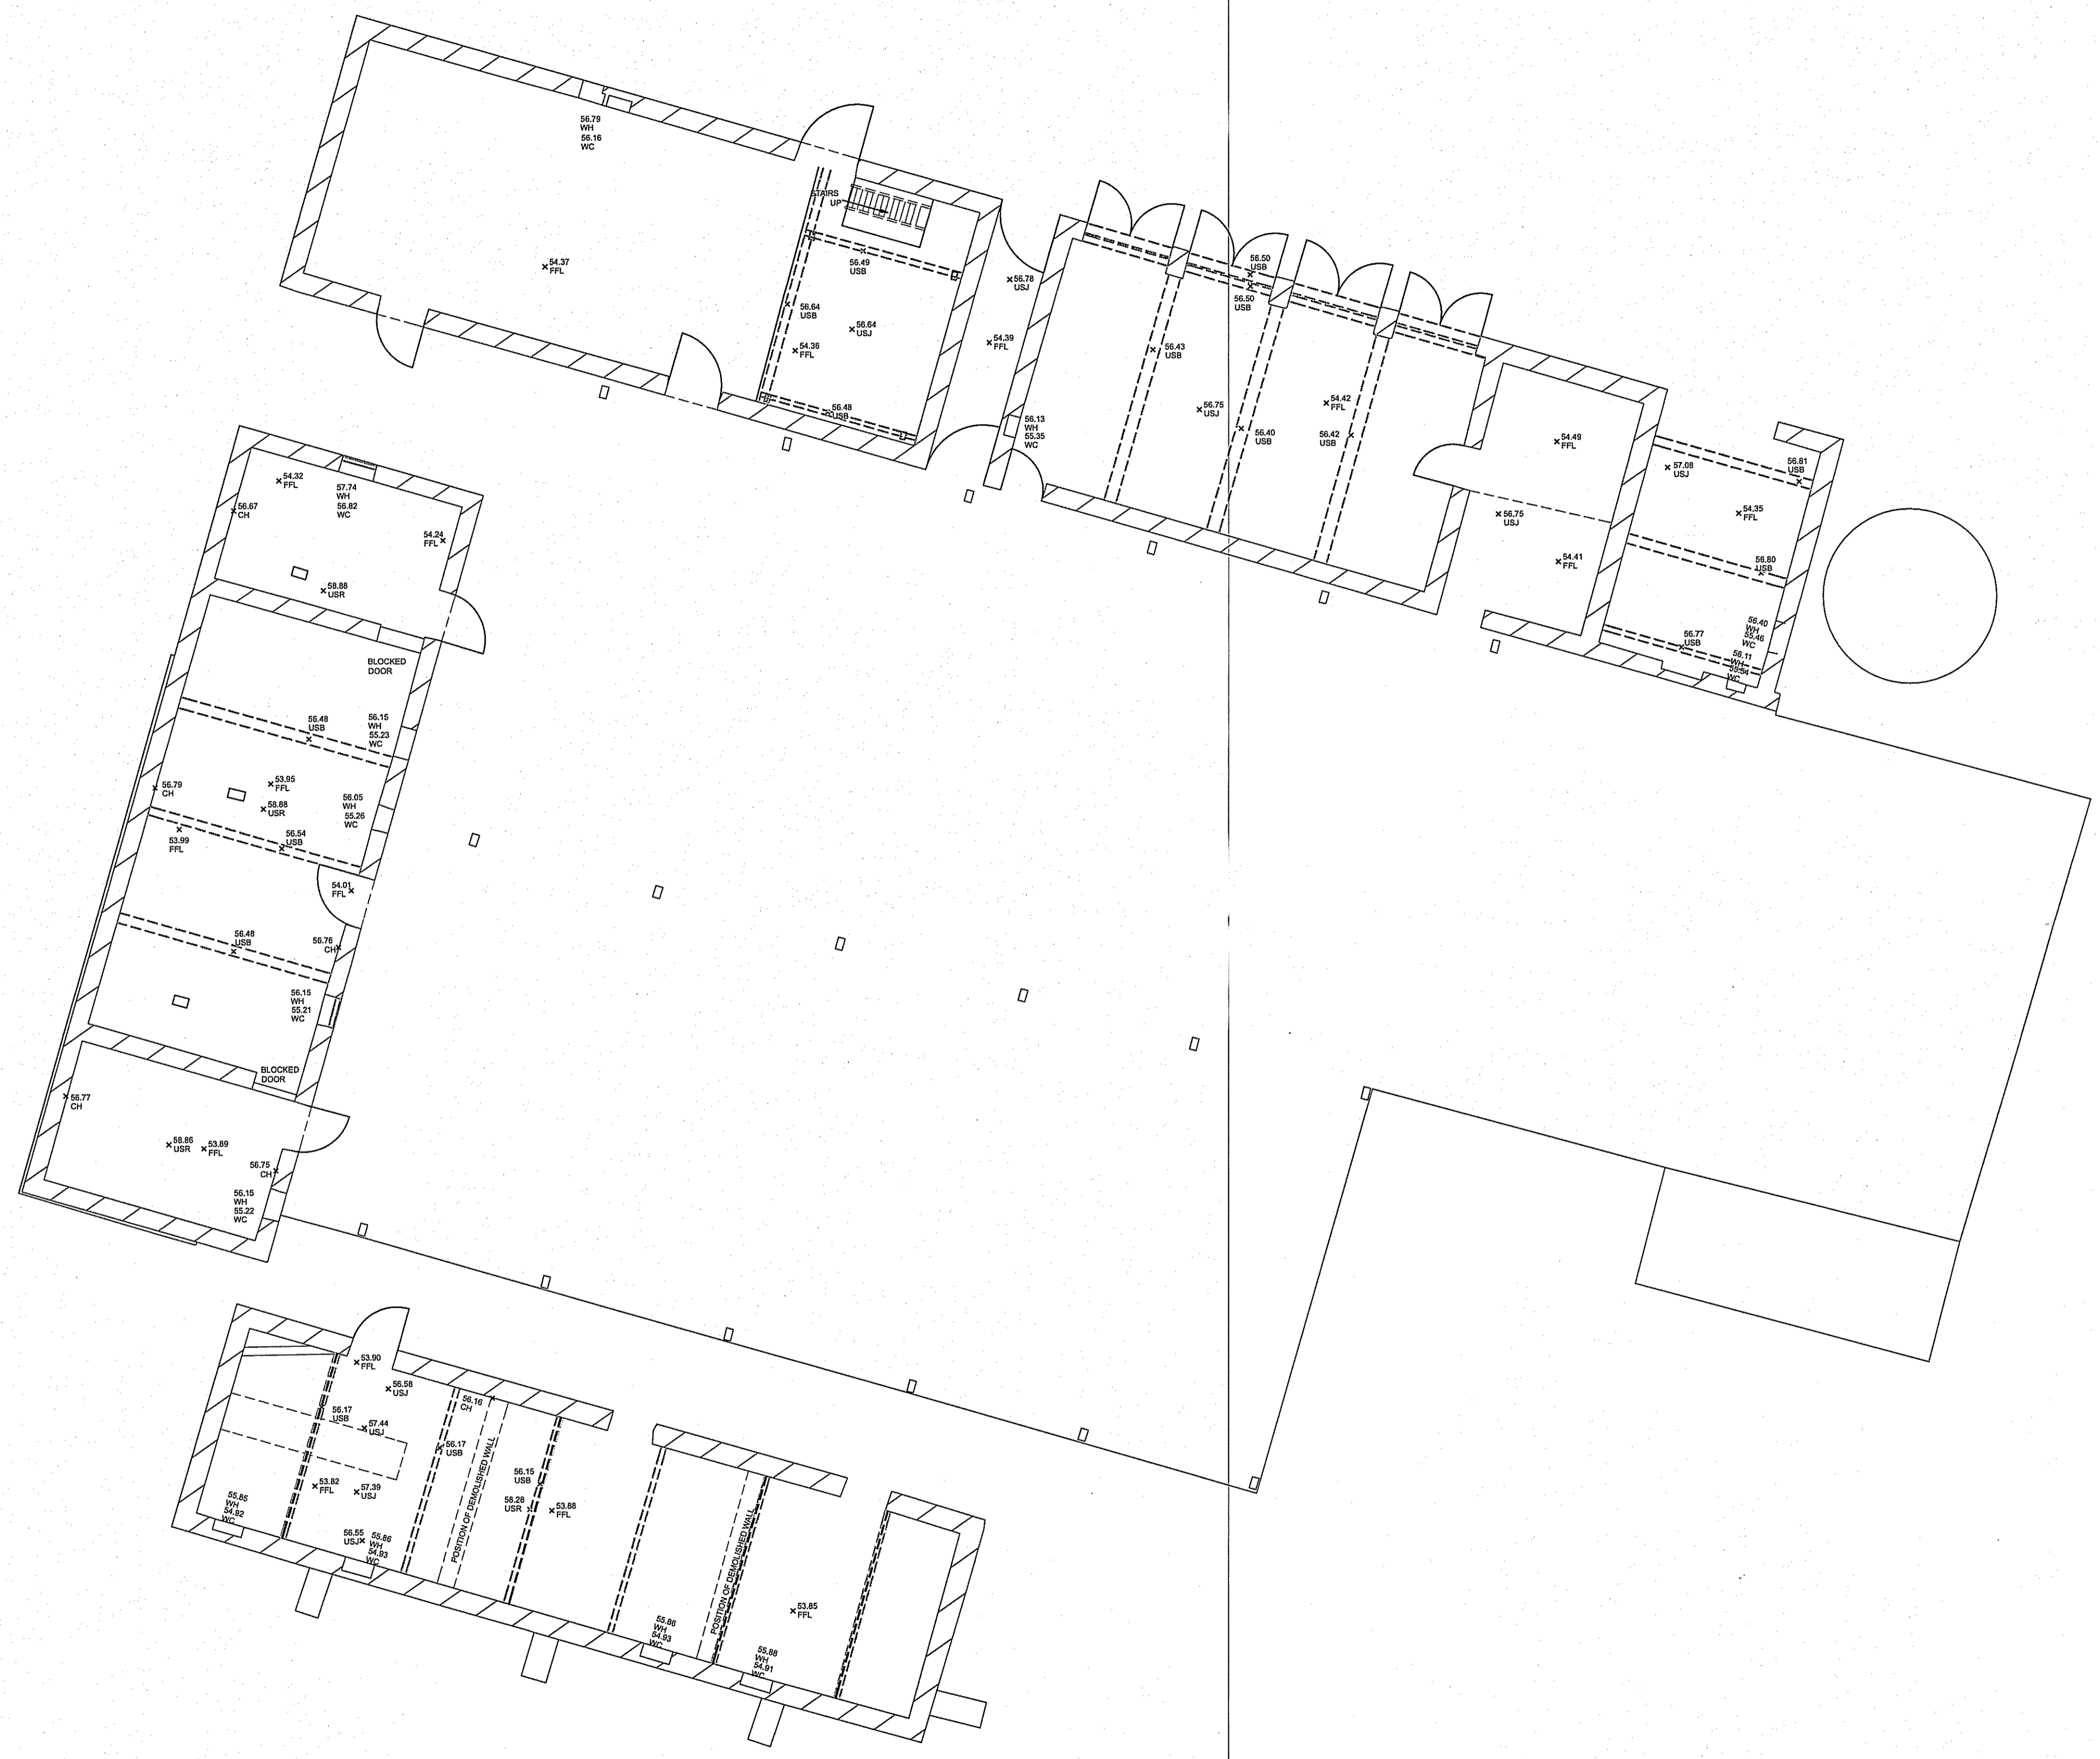

Ian Pick Associates
 Ian Pick BSc (Hons) MRICS
 Llewelyn House
 Middle Street
 Kilham
 Driffield
 YO25 4RL

CLIENT
 Mrs J Gooch
 Site address
 Kirkless Farm
 Harwood Dale Road, Scarborough,
 YO13 0DN


JOB TITLE
 Kirkless Farm

DWG. TITLE
 Existing Ground Floor Plans

SCALE	1:100	DRN	BMS
DATE	ALTERATION		REV
--/--			

DWG. NUMBER	DATE	REV
IP/YDP/EX/05	July 2010	-

PLANNING

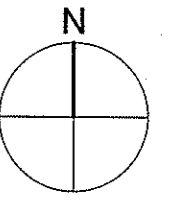

Ian Pick BSc (Hons) MRICS
 Llewellyn House
 Middle Street
 Kilham
 Driffield
 YO25 4RL

CLIENT
 Mrs J Gooch

Site address
 Kirkless Farm
 Harwood Dale Road, Scarb
 YO13 0DN

JOB TITLE
 Kirkless Farm


DWG. TITLE
 Proposed Site Plan

SCALE
 1:200

DATE	ALTERATION
--/--	


DWG. NUMBER
IP/YDP/PRO/01

DATE
20


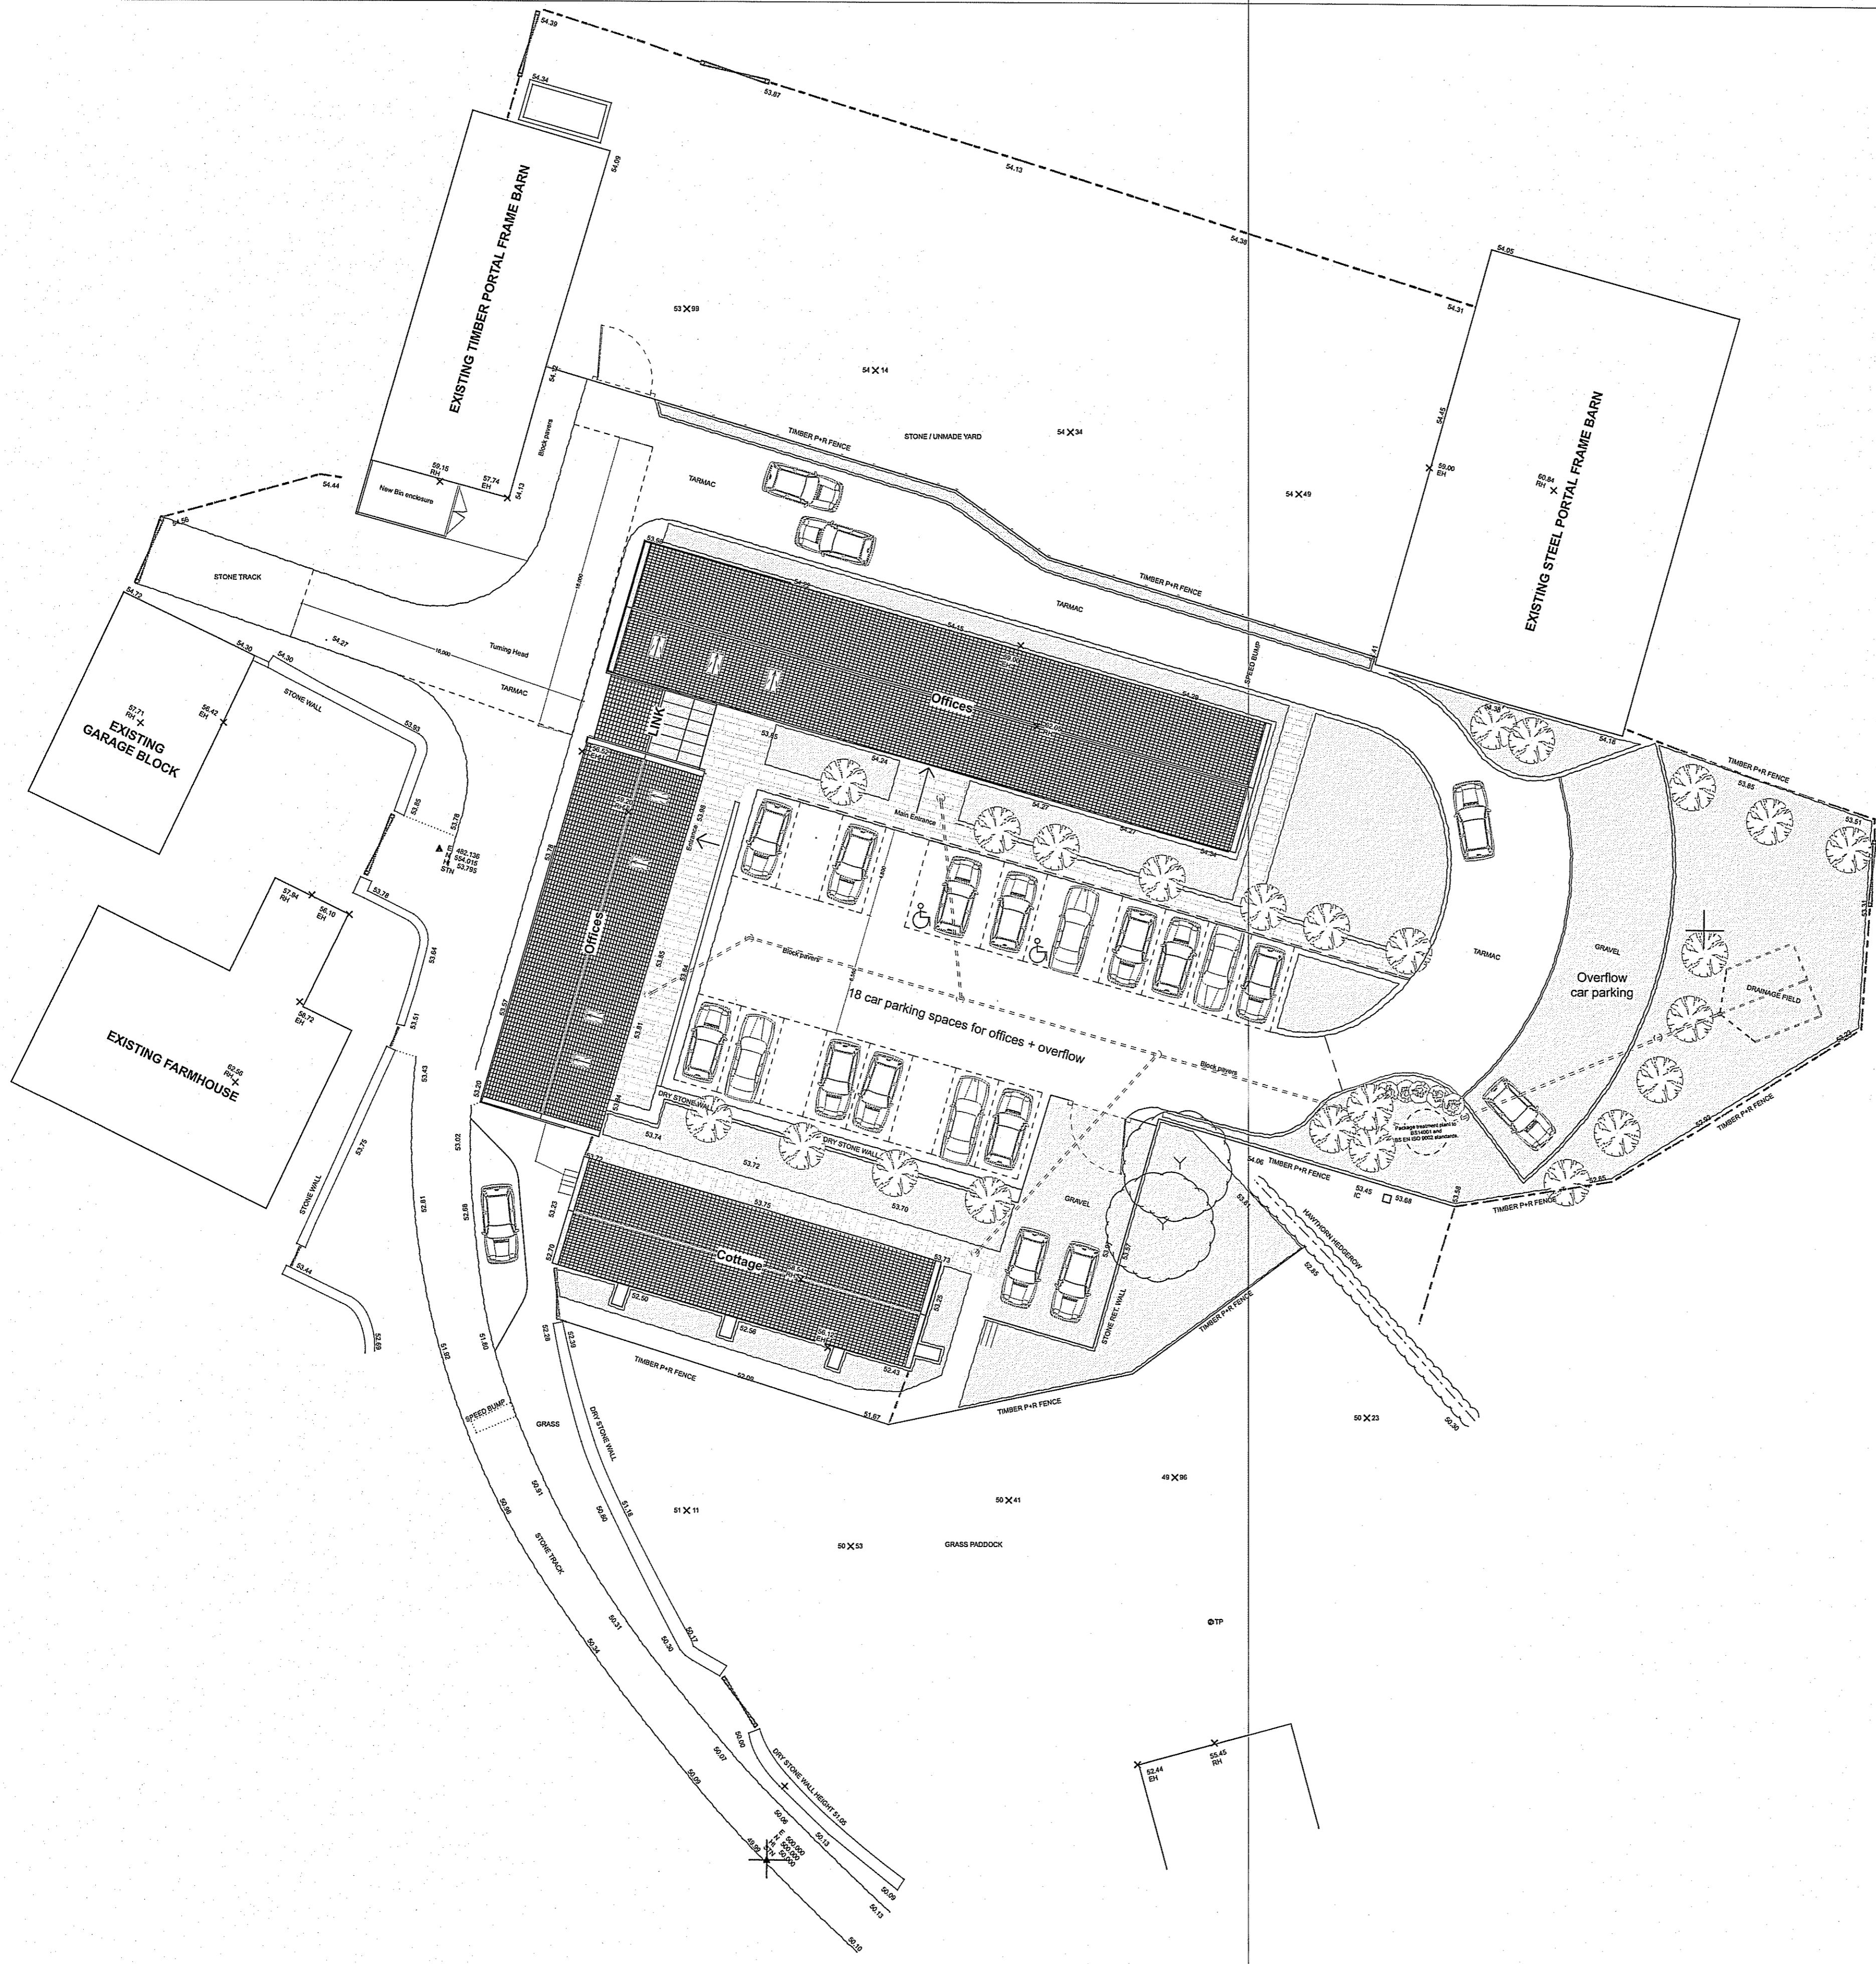


PLANNING ISSUE

NYM/NPA
- 1 NOV 2010

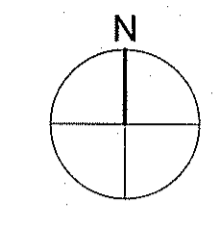


KEY

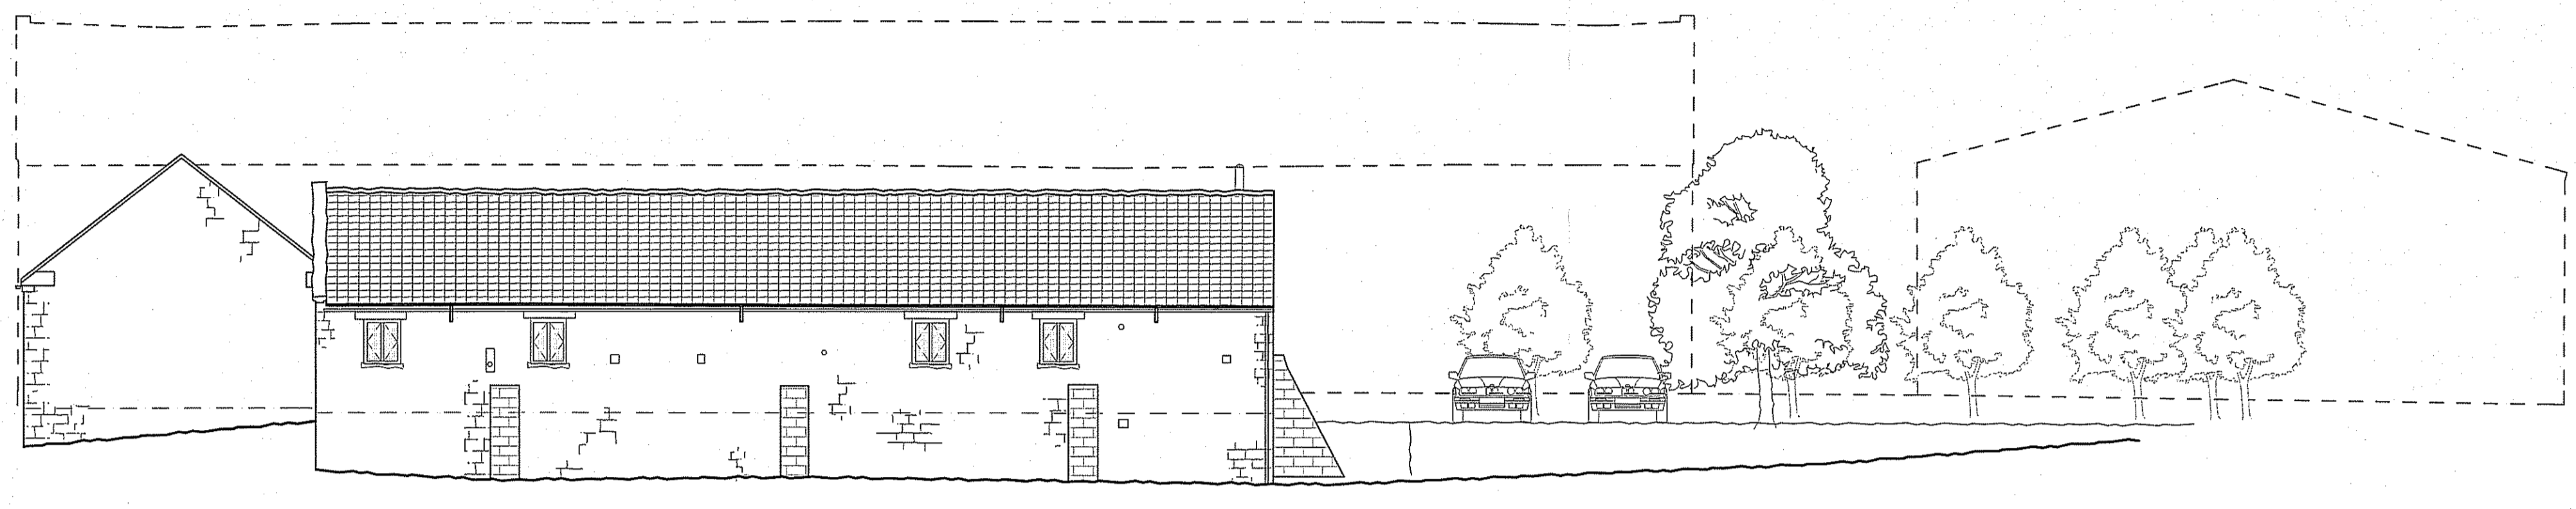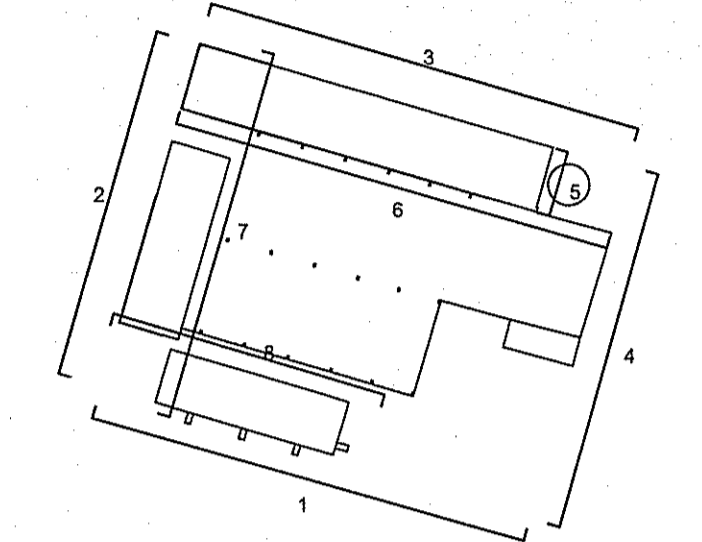

50.000m

ELEVATION 1


50.000m

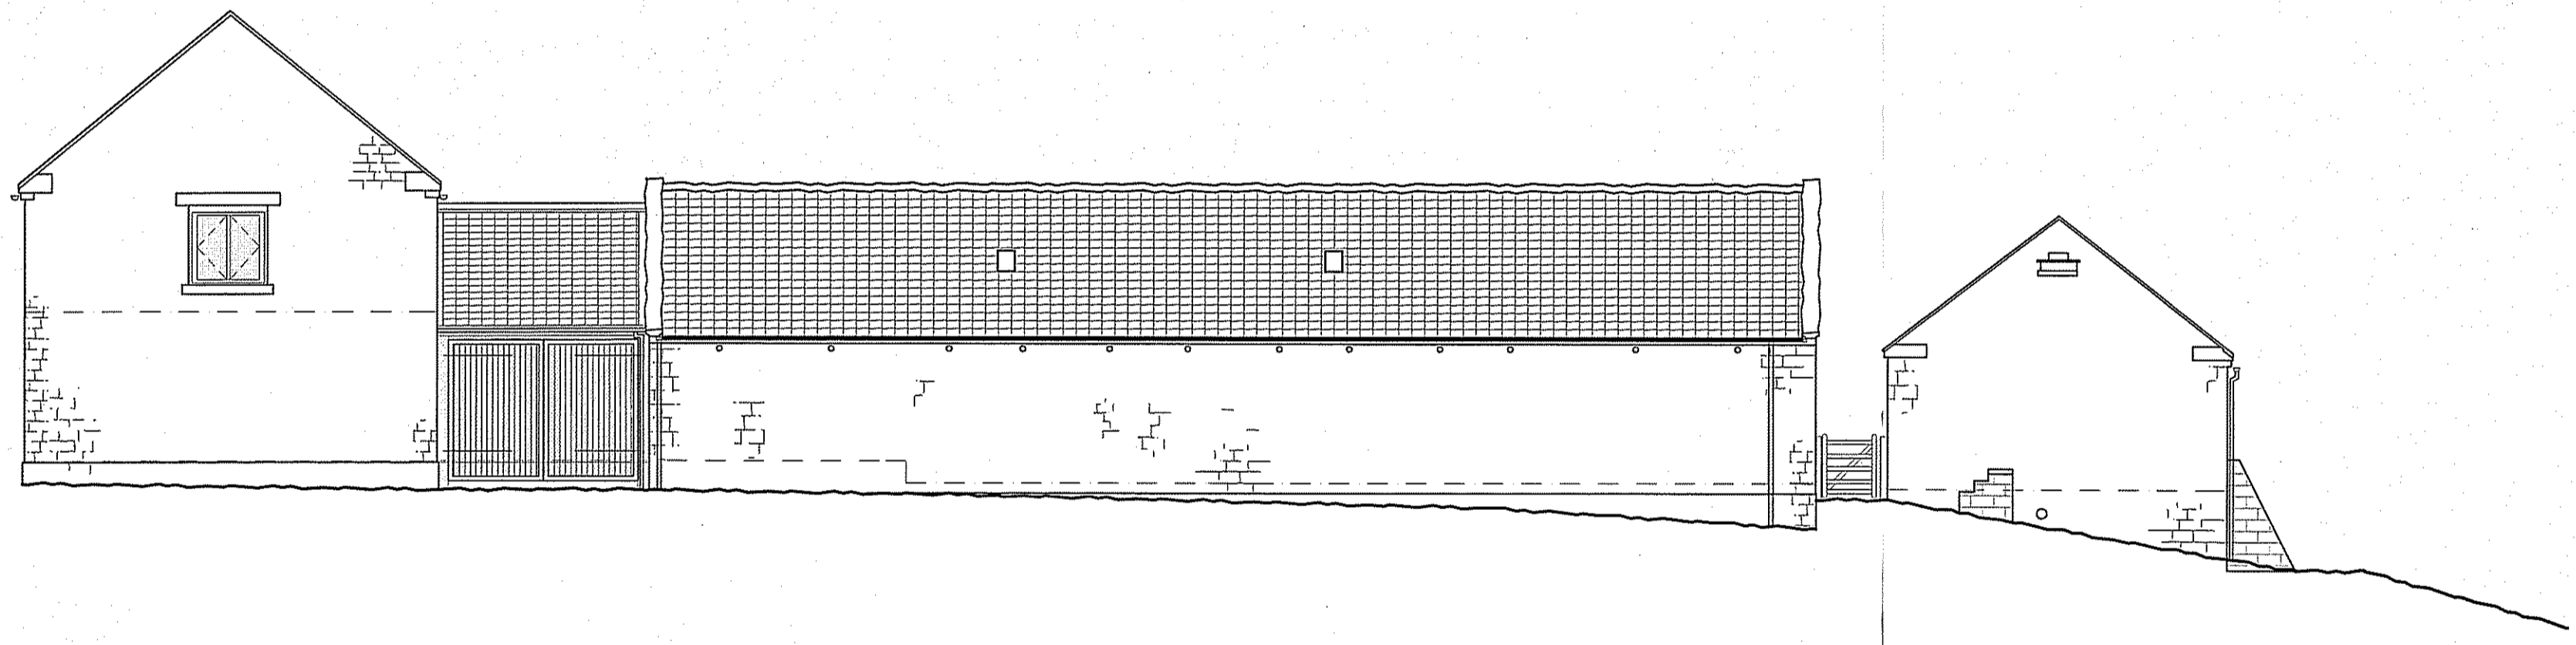

50.000m

ELEVATION 2

50.000m

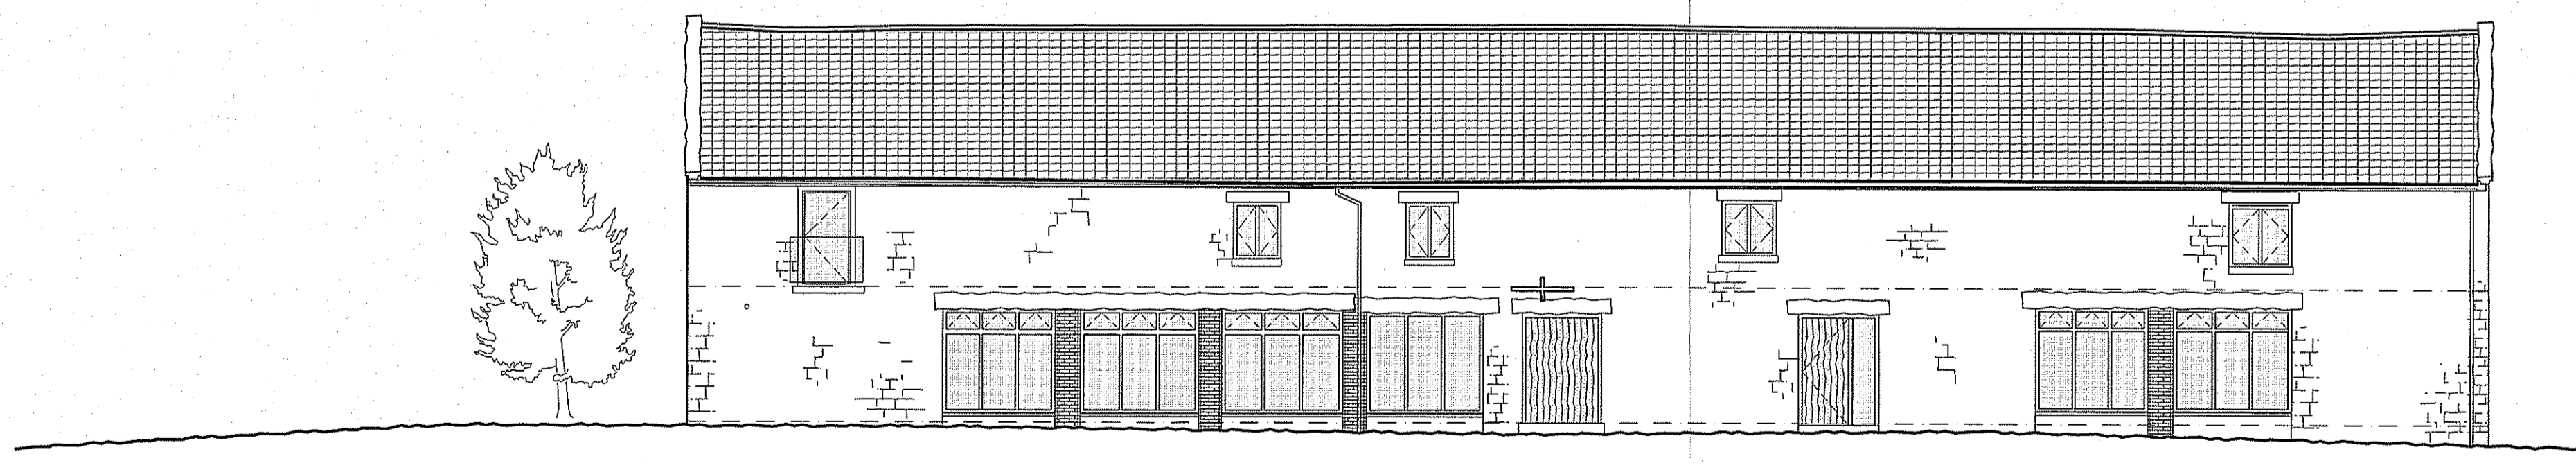

50.000m

ELEVATION 3

50.000m

Ian Pick Associates
 Ian Pick BSc (Hons) MRICS
 Llewellyn House
 Middle Street
 Kilham
 Driffield
 YO25 4RL

CLIENT
 Mrs J Gooch
Site address
 Kirkless Farm
 Harwood Dale Road, Scarborough,
 YO13 0DN

JOB TITLE
 Kirkless Farm

DWG. TITLE
 Proposed Elevations 1,2,3

SCALE
 1:100


DRN
 BMS

DATE	ALTERATION	REV
--/--		

DWG. NUMBER
 IP/YDP/PRO/03

DATE
 SEPT
 2010

REV
 A

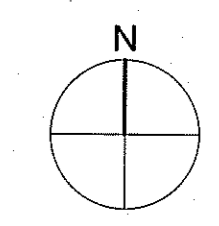

LEVELS RELATED TO STN

KEY
 CH - CEILING HEIGHT
 FFL - FINISHED FLOOR L
 USR - UNDERSIDE OF RI
 USJ - UNDERSIDE OF JO
 USB - UNDERSIDE OF BE
 WH - WINDOW HEAD HE
 WC - WINDOW CILL HEIG



Ian Pick BSc (Hons) MSc
 Lewellyn House
 Middle Street
 Kilham
 Driffield
 YO25 4RL

CLIENT
 Mrs J Gooch
 Site address
 Kirkless Farm
 Harwood Dale Road, S
 YO13 0DN

JOB TITLE
 Kirkless Farm

DWG. TITLE
 Existing First Floor Pla


SCALE
 1:100

DATE	ALTERATION
--/--	



DWG. NUMBER
IP/YDP/EX/06

PLANNING ISSUE

NYMMPA
- 1 NOV 2010

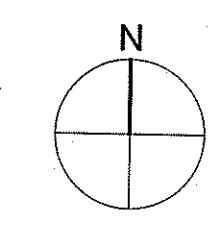

KEY

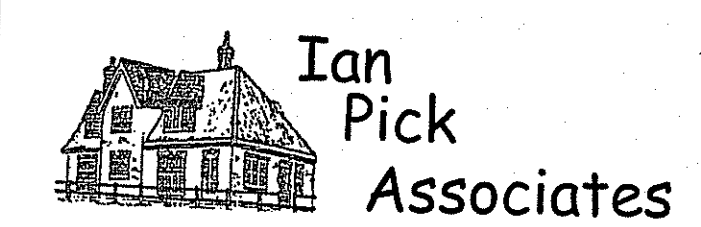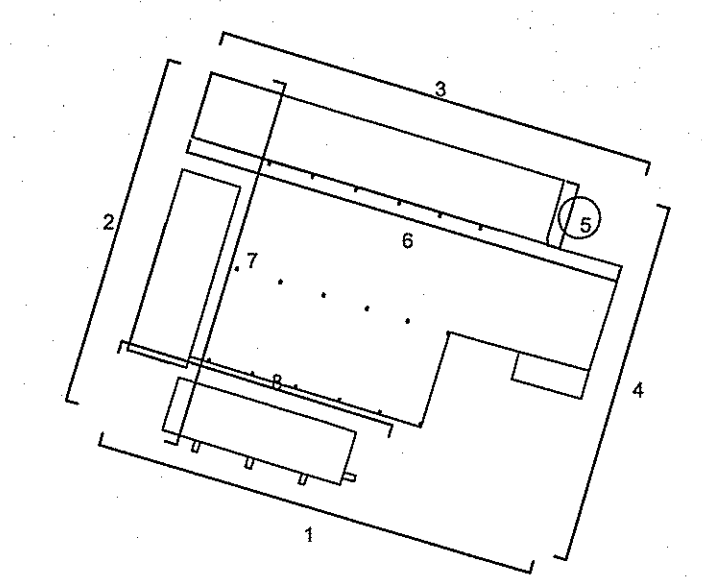


Ian Pick Associates
Ian Pick BSc (Hons) MRICS
Llewellyn House
Middle Street
Kilham
Driffield
YO25 4RL

CLIENT
Mrs J Gooch
Site address
Kirkless Farm
Harwood Dale Road, Scarborough,
YO13 0DN


JOB TITLE
Kirkless Farm

DWG. TITLE
Proposed Elevations 4,6,7,8


SCALE 1:100		DRN BMS
DATE --/--	ALTERATION	REV
DWG. NUMBER IP/YDP/PRO/04	DATE SEPT 2010	REV A

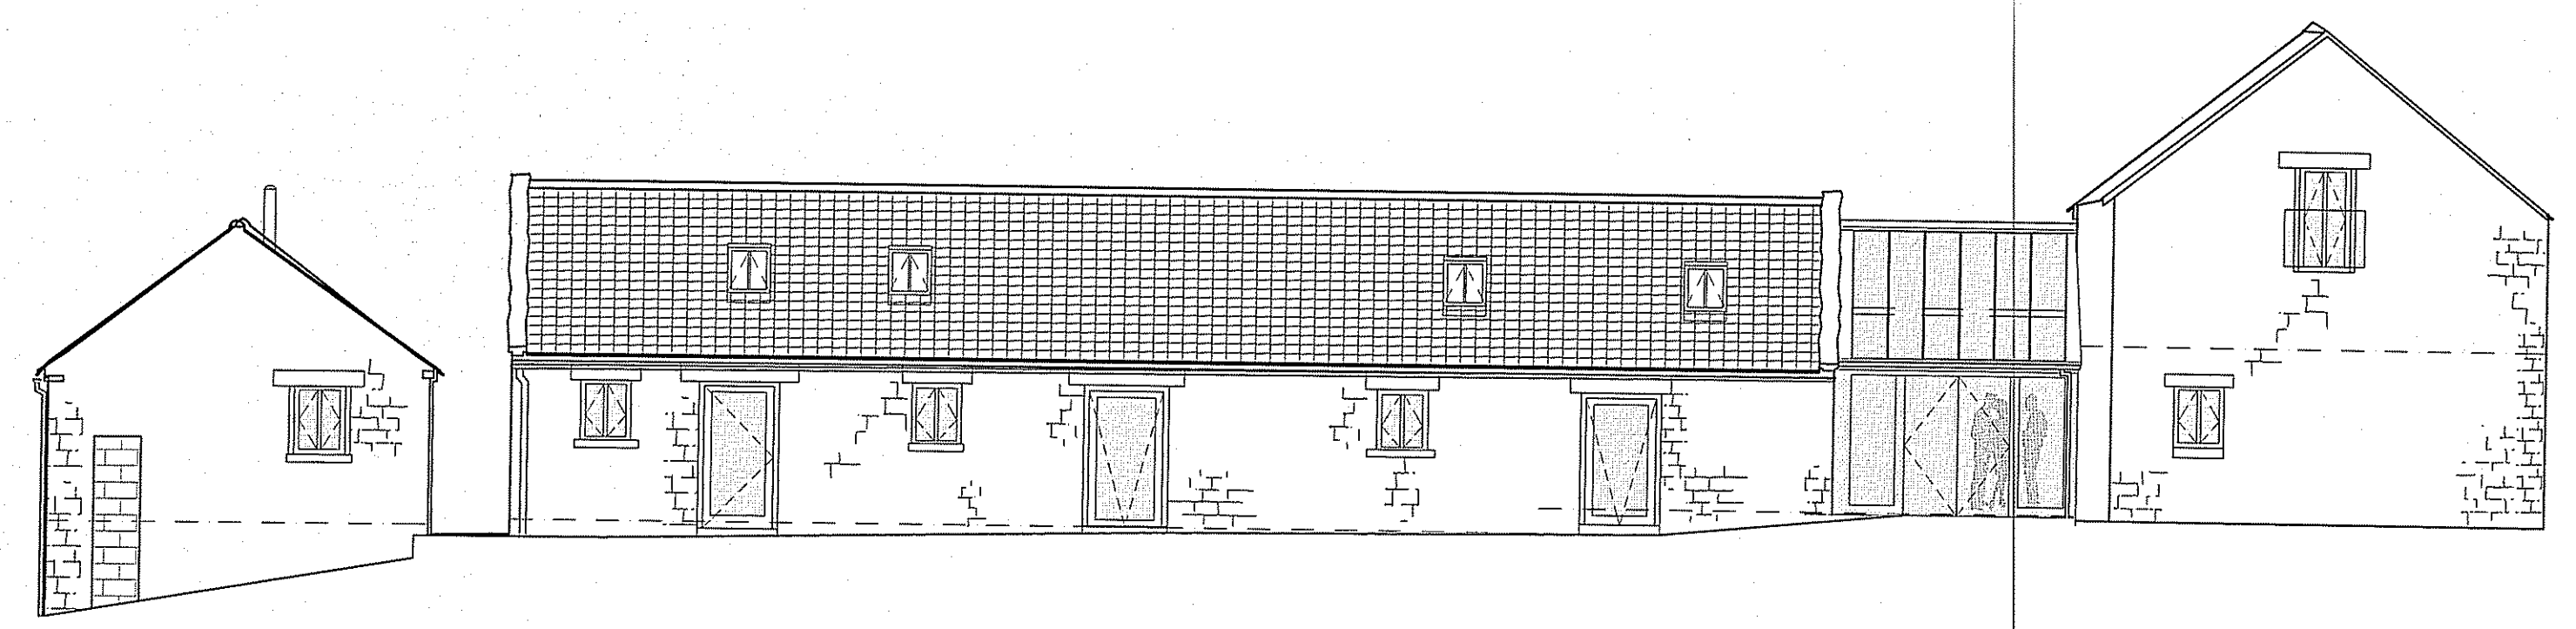


50.000m **ELEVATION 4** 50.000m

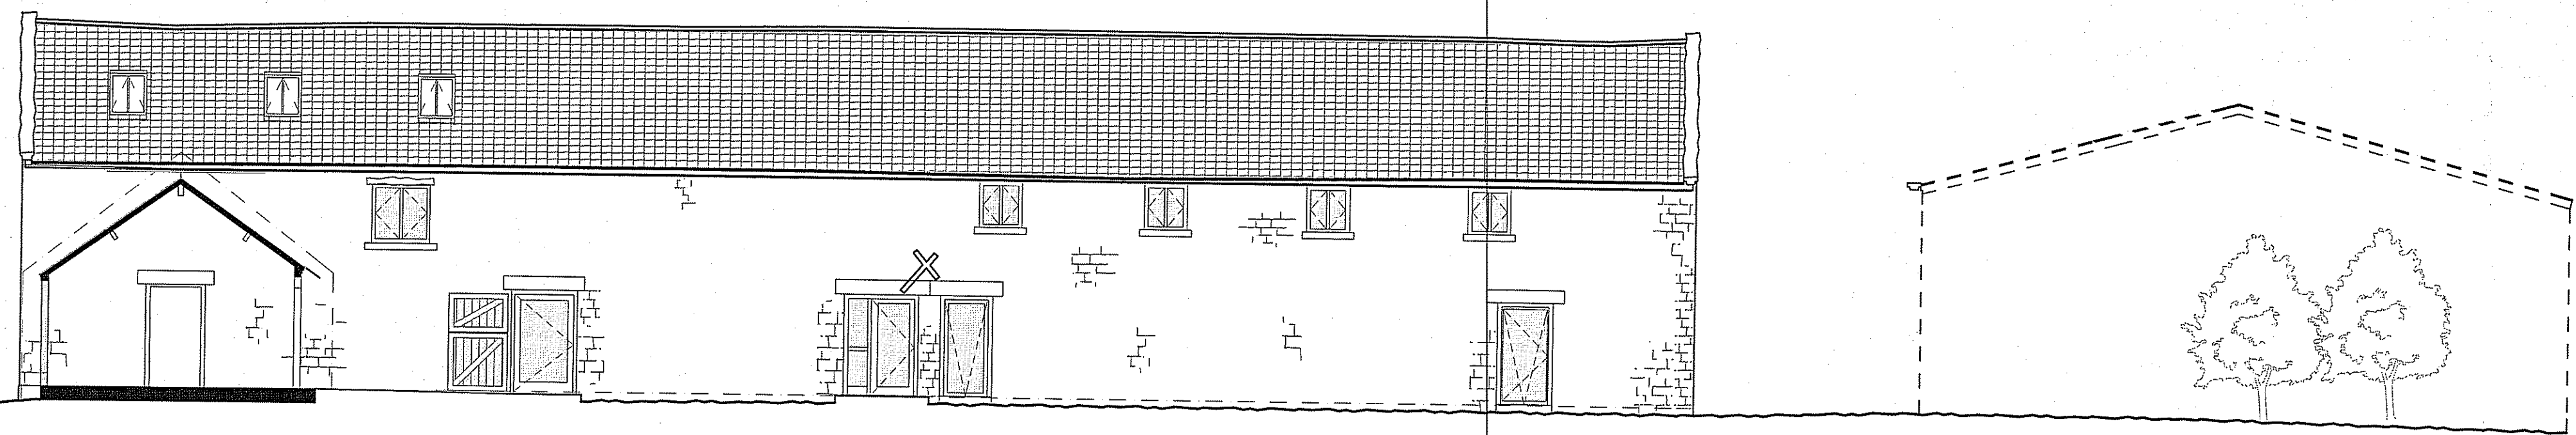

50.000m **ELEVATION 6** 50.000m

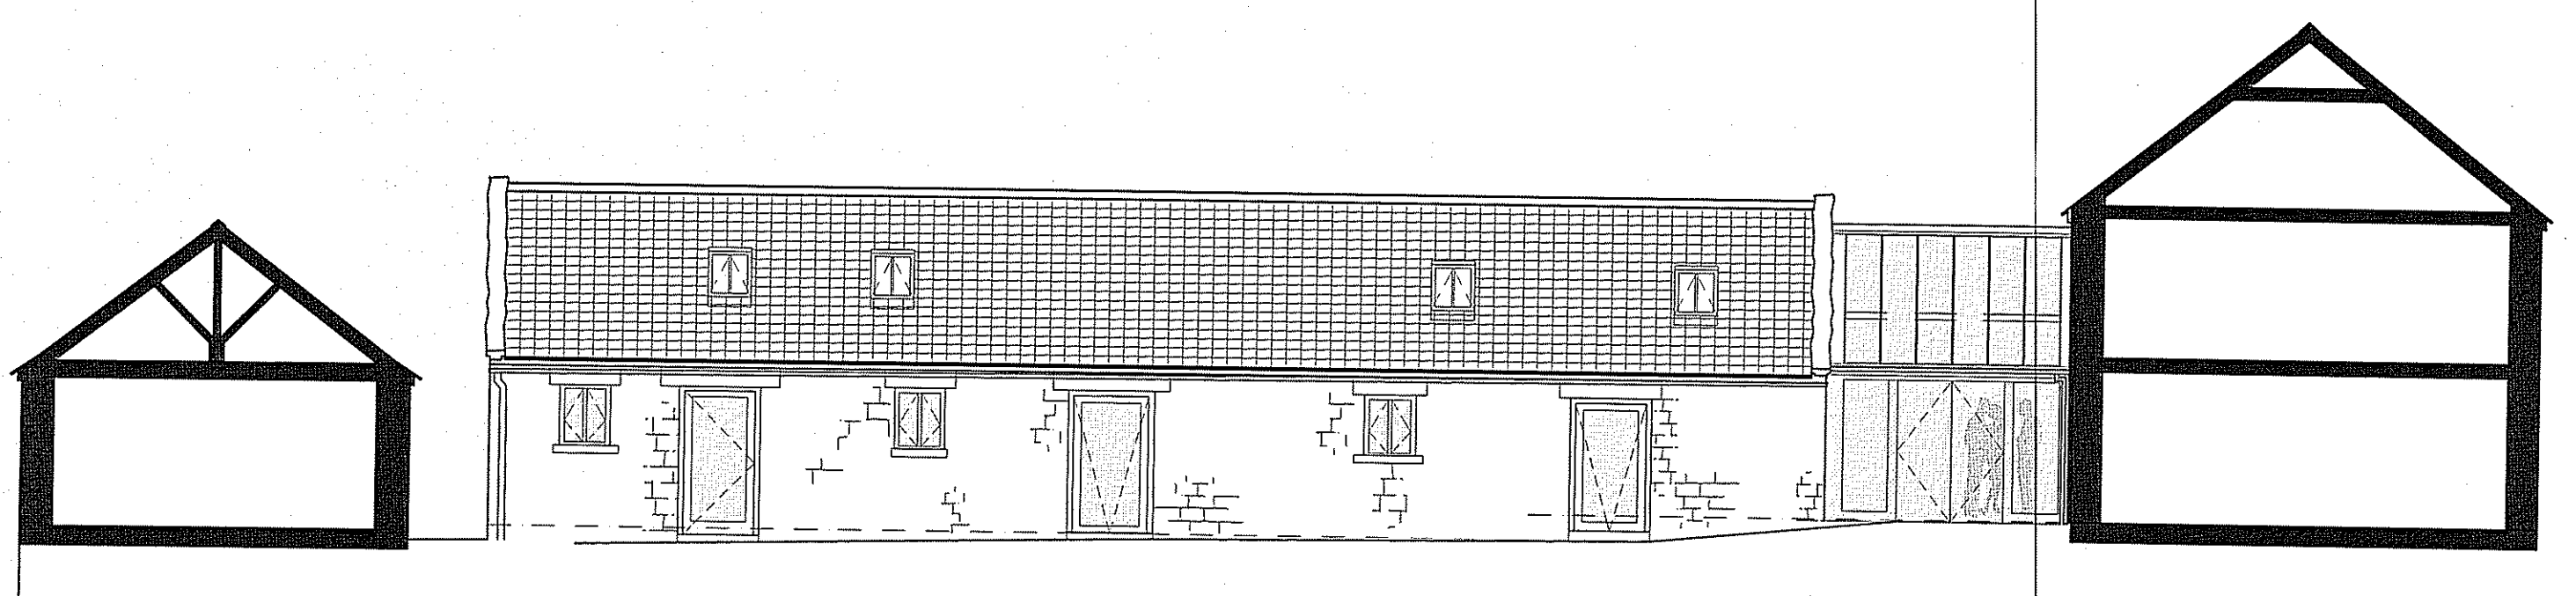

50.000m **ELEVATION 7** 50.000m

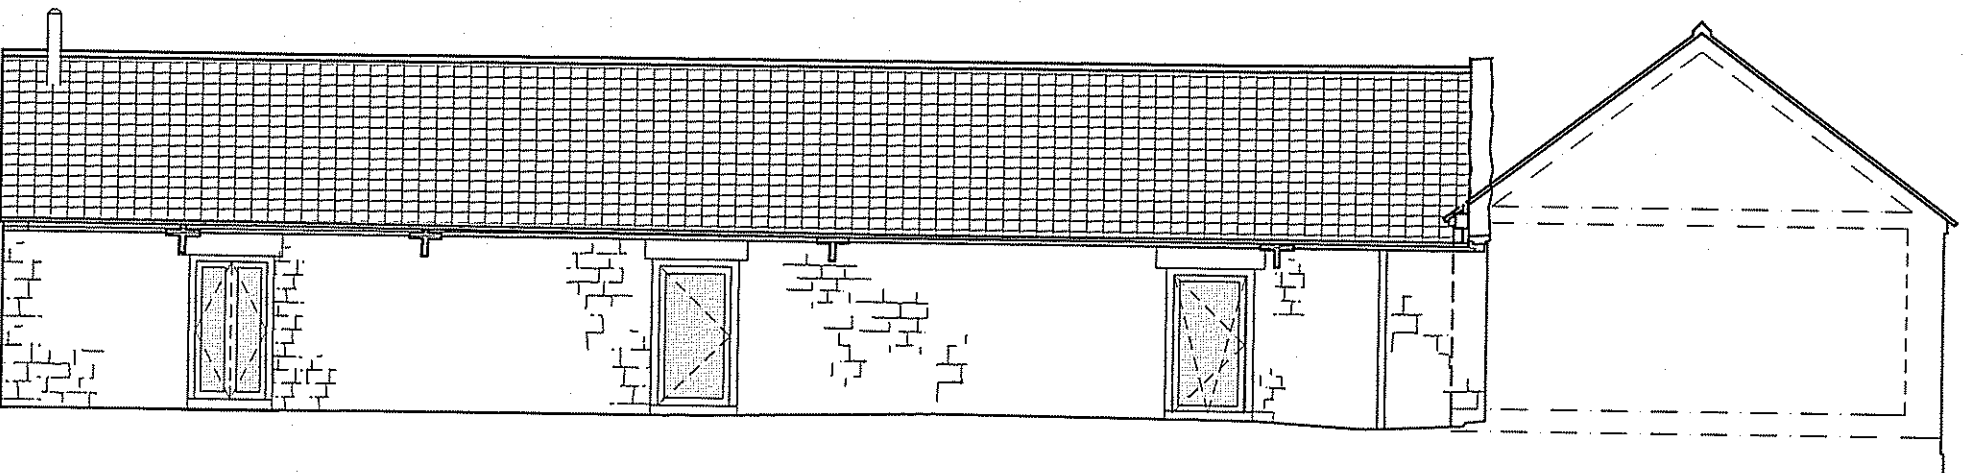

50.000m **ELEVATION 8** 50.000m