


CELLAR

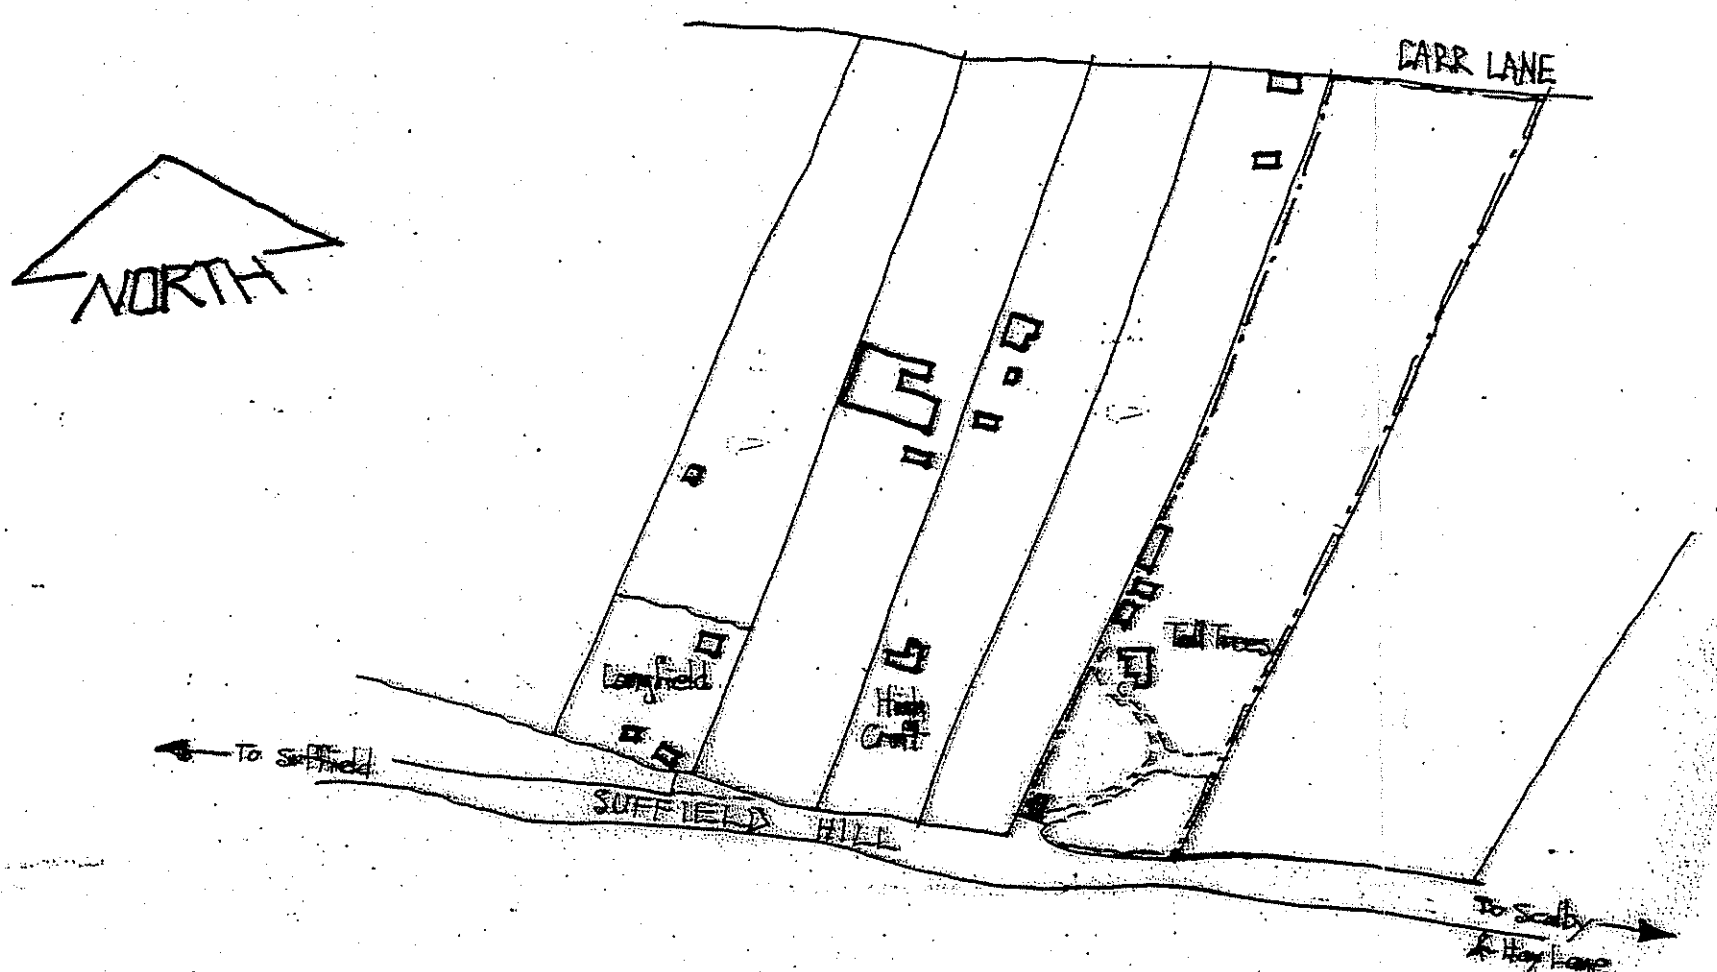


1-2500 BLOCK PLAN

NOTES


SCALE: DO NOT TRY TO SCALE ACCURATELY FROM THESE DRAWINGS.
 CHECKINGS: ALL DIMENSIONS MUST BE CHECKED AND MEASURED ACCURATELY ON SITE PRIOR TO ORDERING ANY MATERIALS, FITTINGS, COMPONENTS, PARTS, ETC.
 DISCREPANCIES: ANY DISCREPANCIES IN THE DRAWINGS, SPECIFICATION OR WORKS MUST BE IMMEDIATELY BROUGHT TO THE CLIENTS / ARCHITECTS NOTICE.
 MATERIALS AND WORKMANSHIP: ALL WORK TO BE CARRIED OUT WITH PROPER MATERIALS AND IN A NEAT AND WORKMANLIKE MANNER.

REVISIONS

EXISTING Scale 1-50
 Dwg. No. K33A 910/1
 TALL TREES, SUFFIELD HILL, SCALBY - SCARBOROUGH.

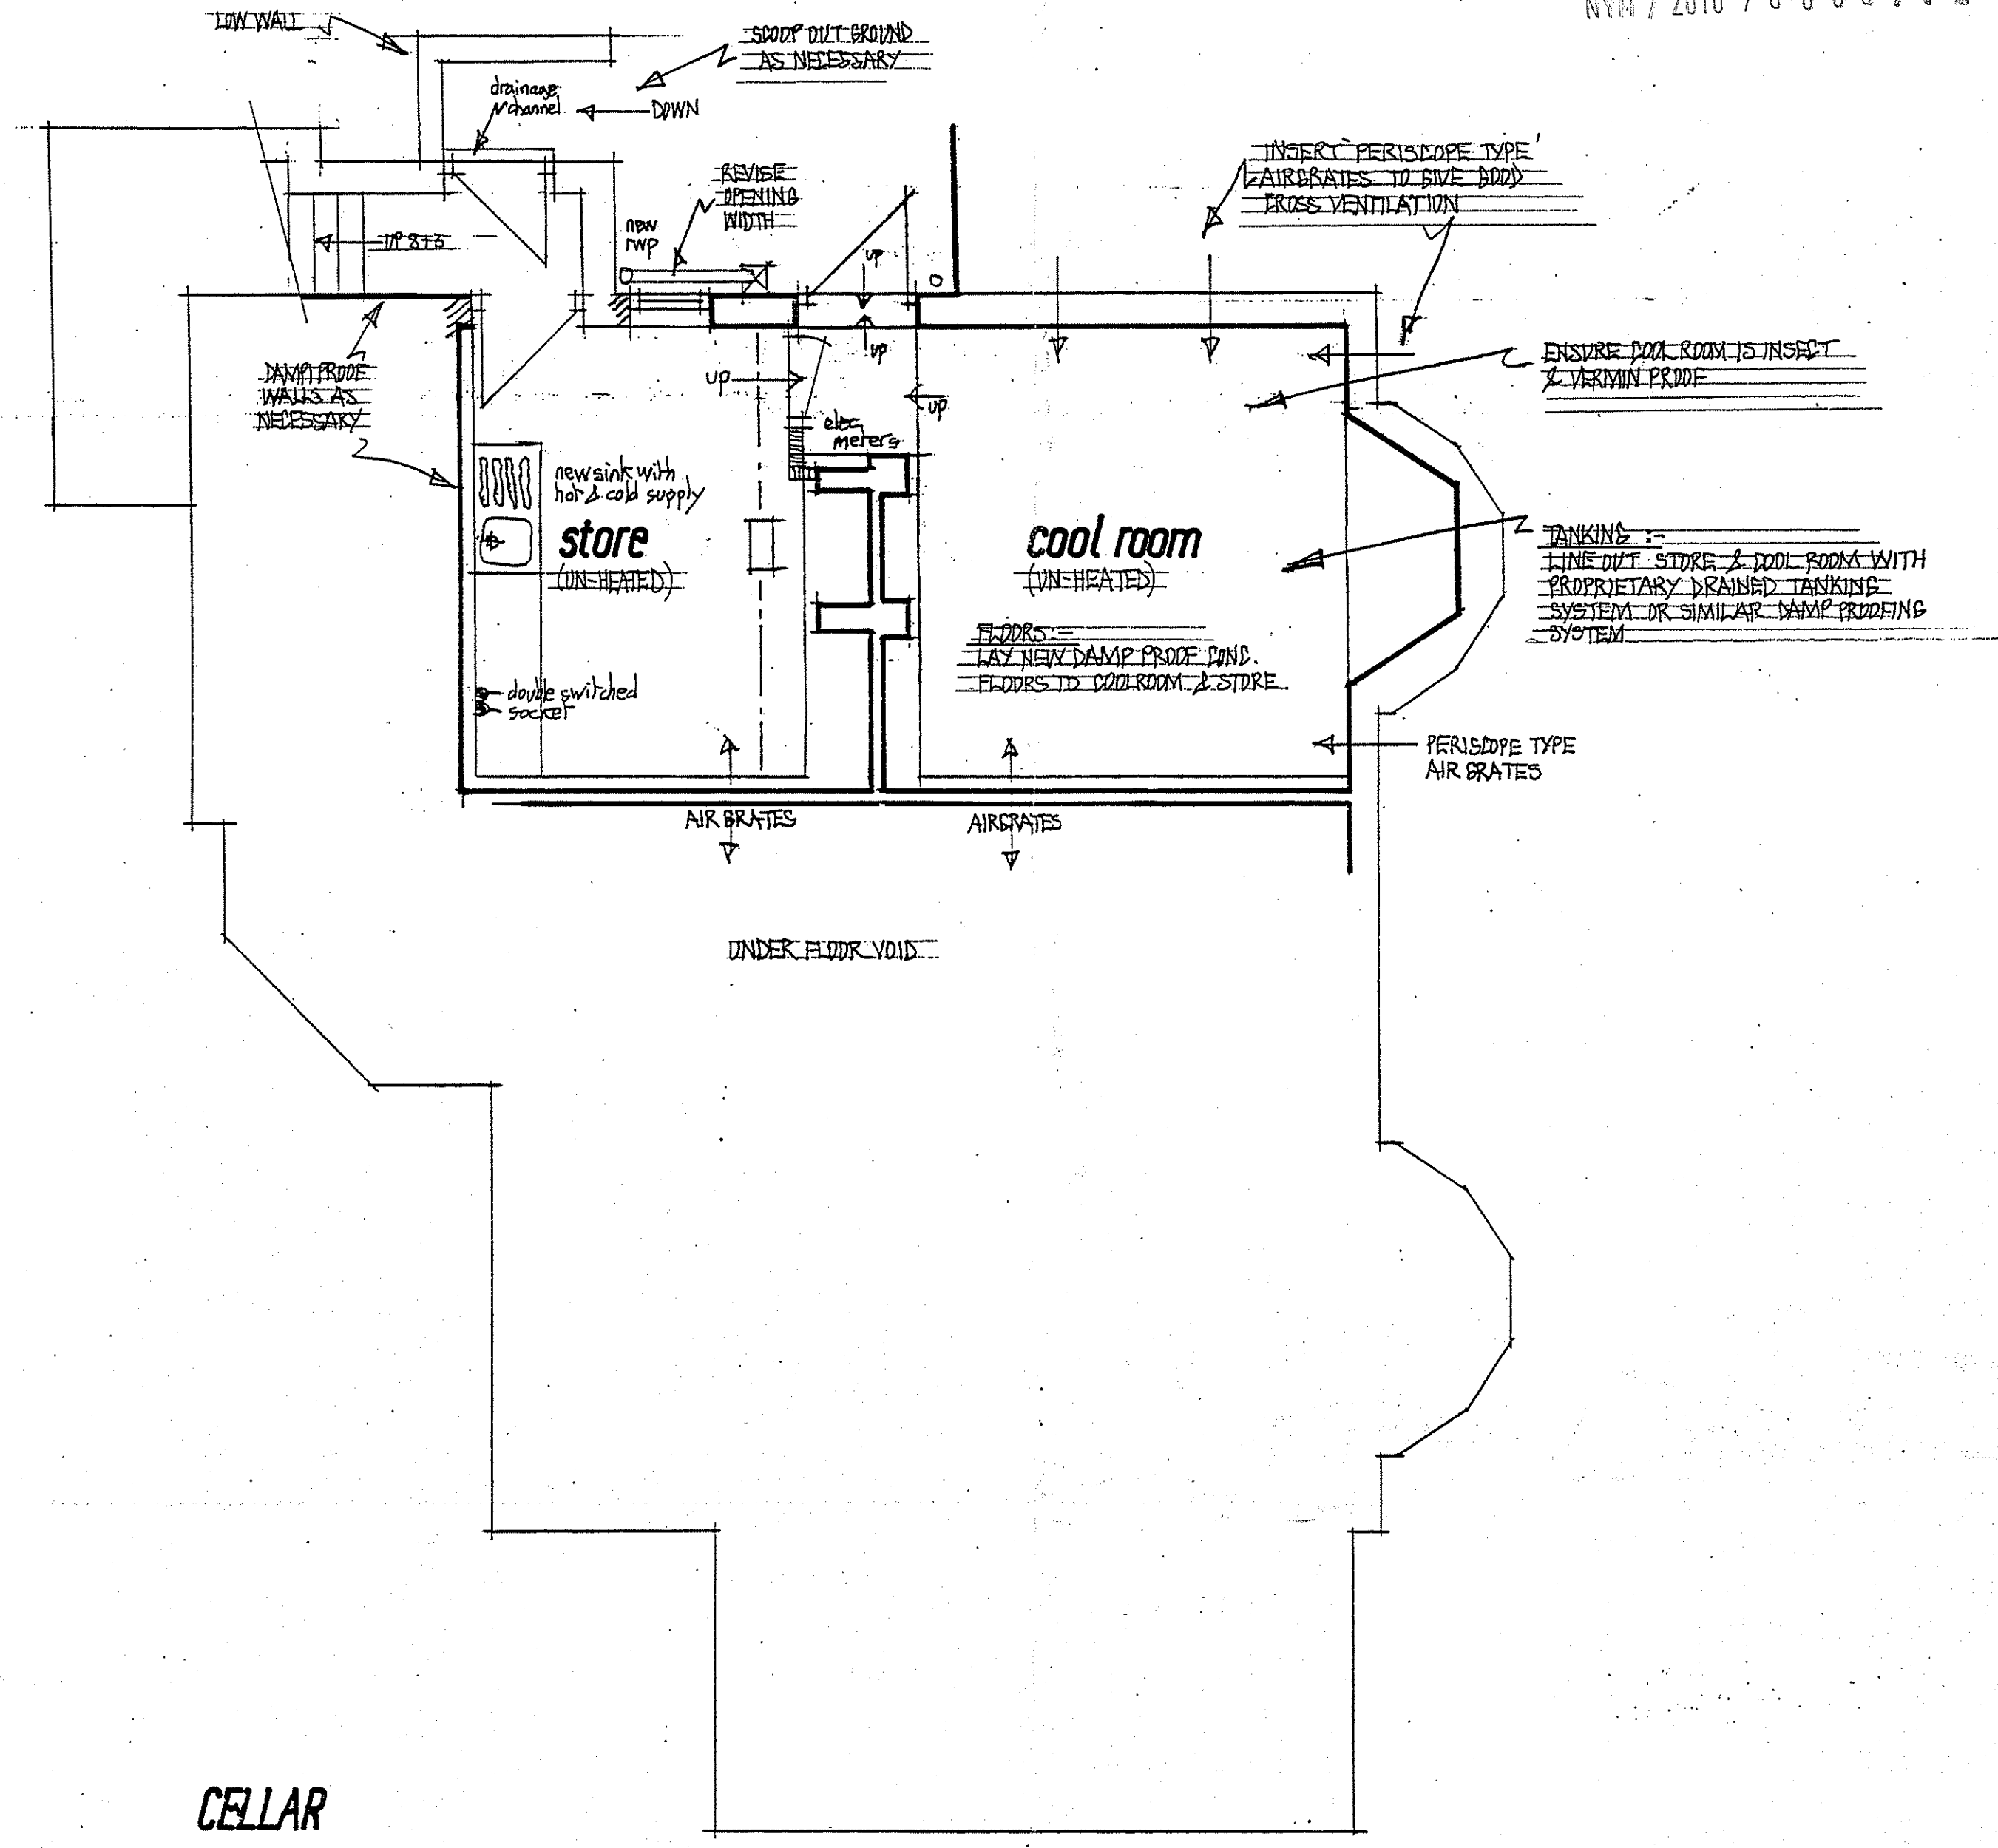

CELLAR

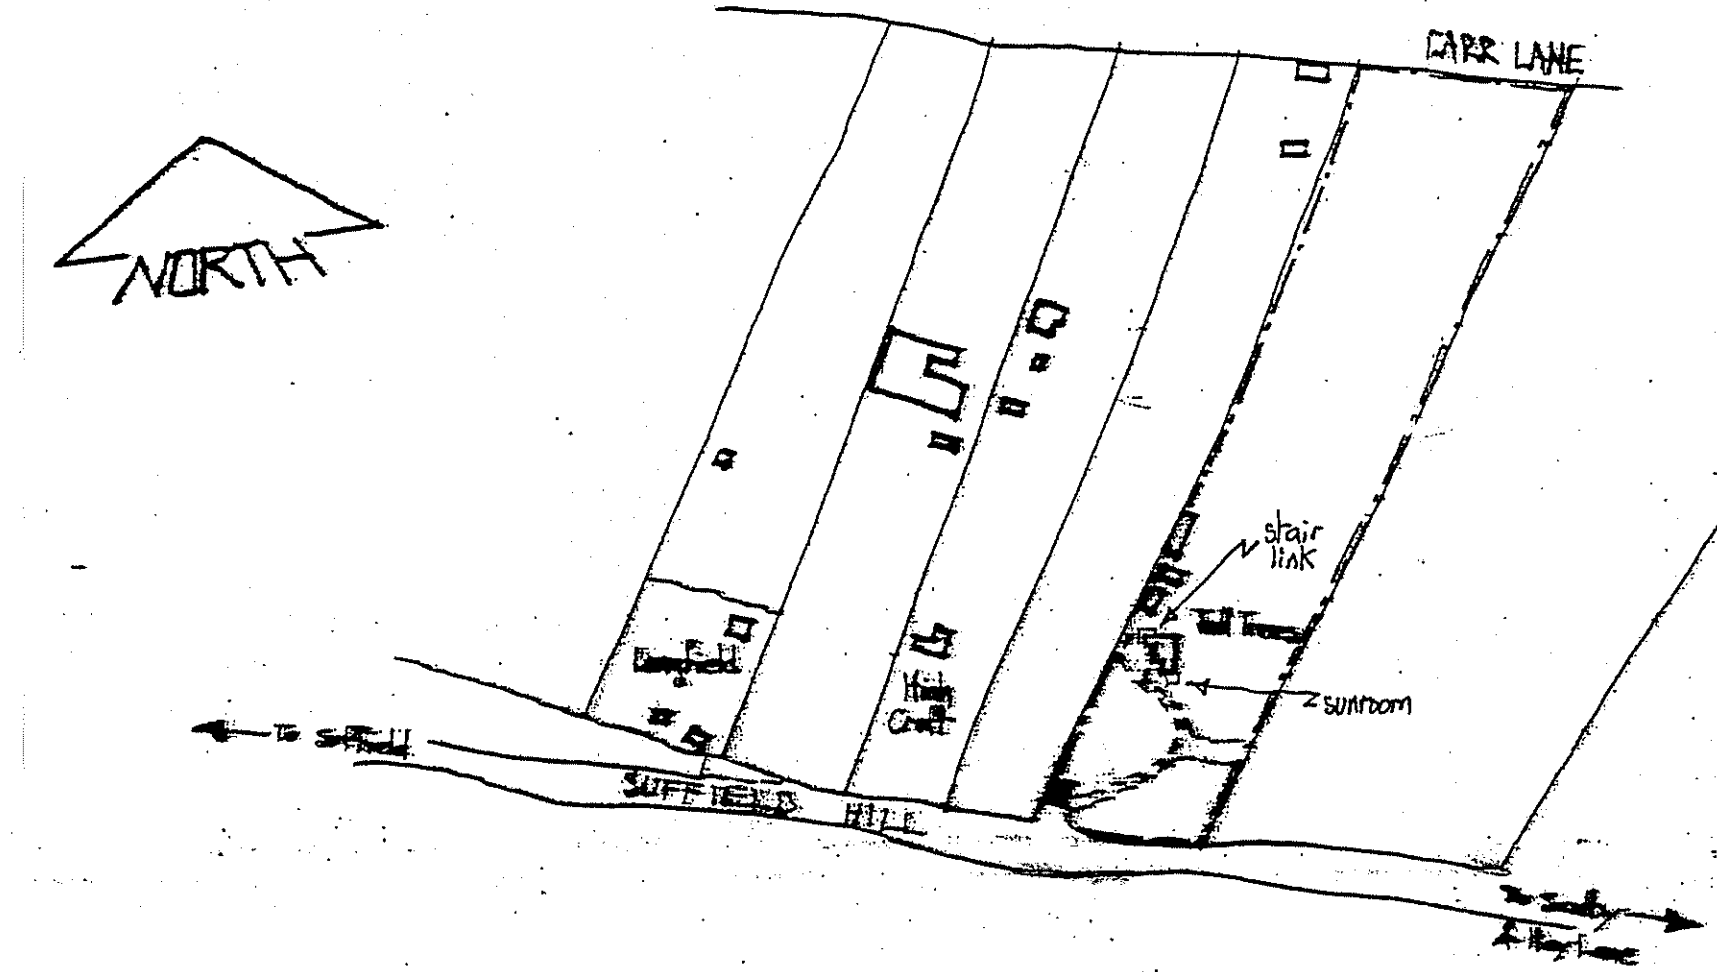

1-2500 BLOCK PLAN


NOTES

SCALE: DO NOT TRY TO SCALE ACCURATELY FROM THESE DRAWINGS.
 CHECKINGS: ALL DIMENSIONS MUST BE CHECKED AND MEASURED ACCURATELY ON SITE PRIOR TO ORDERING ANY MATERIALS, FITTINGS, COMPONENTS, PARTS, ETC.
 DISCREPANCIES: ANY DISCREPANCIES IN THE DRAWINGS, SPECIFICATION OR WORKS MUST BE IMMEDIATELY BROUGHT TO THE CLIENTS / ARCHITECTS NOTICE.
 MATERIALS AND WORKMANSHIP: ALL WORK TO BE CARRIED OUT WITH PROPER MATERIALS AND IN A NEAT AND WORKMANLIKE MANNER.


REVISIONS

NYMNP
 - 4 NOV 2010

CELLAR Scale 1-50
 Dwg. No. K33A 910/6A
 TALL TREES, SUFFIELD HILL, SCALBY - SCARBOROUGH.

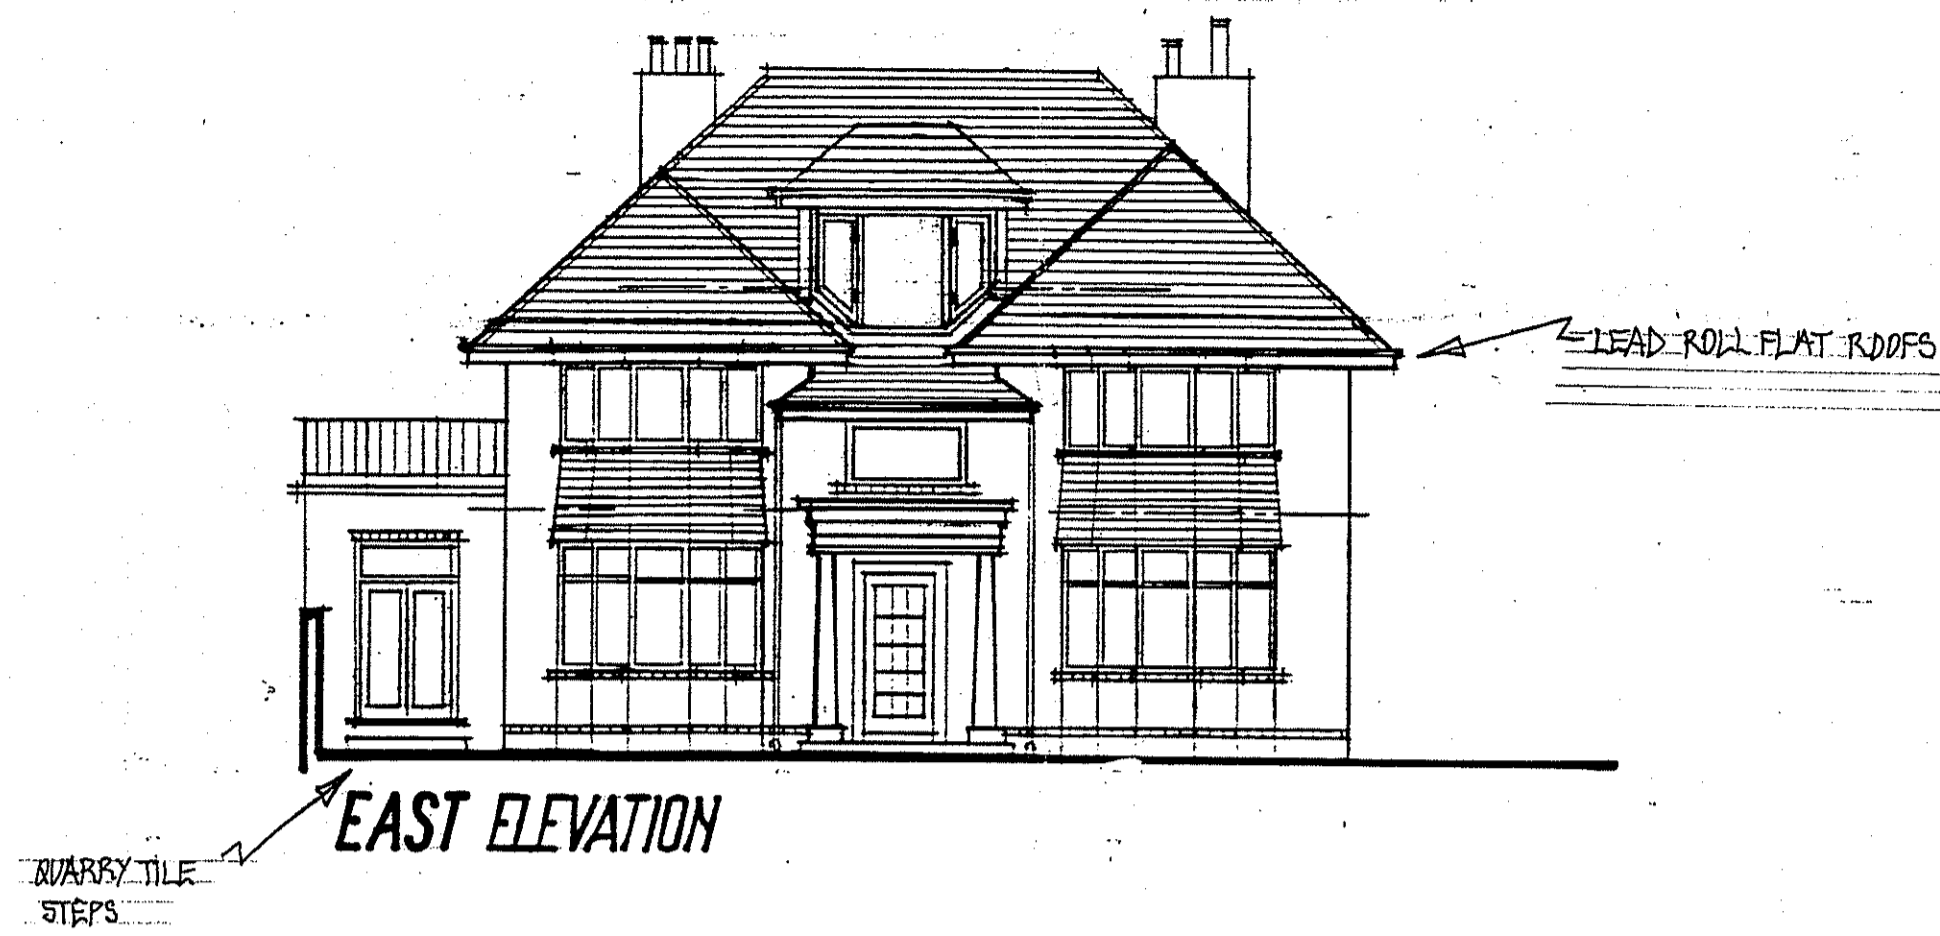


EAST ELEVATION

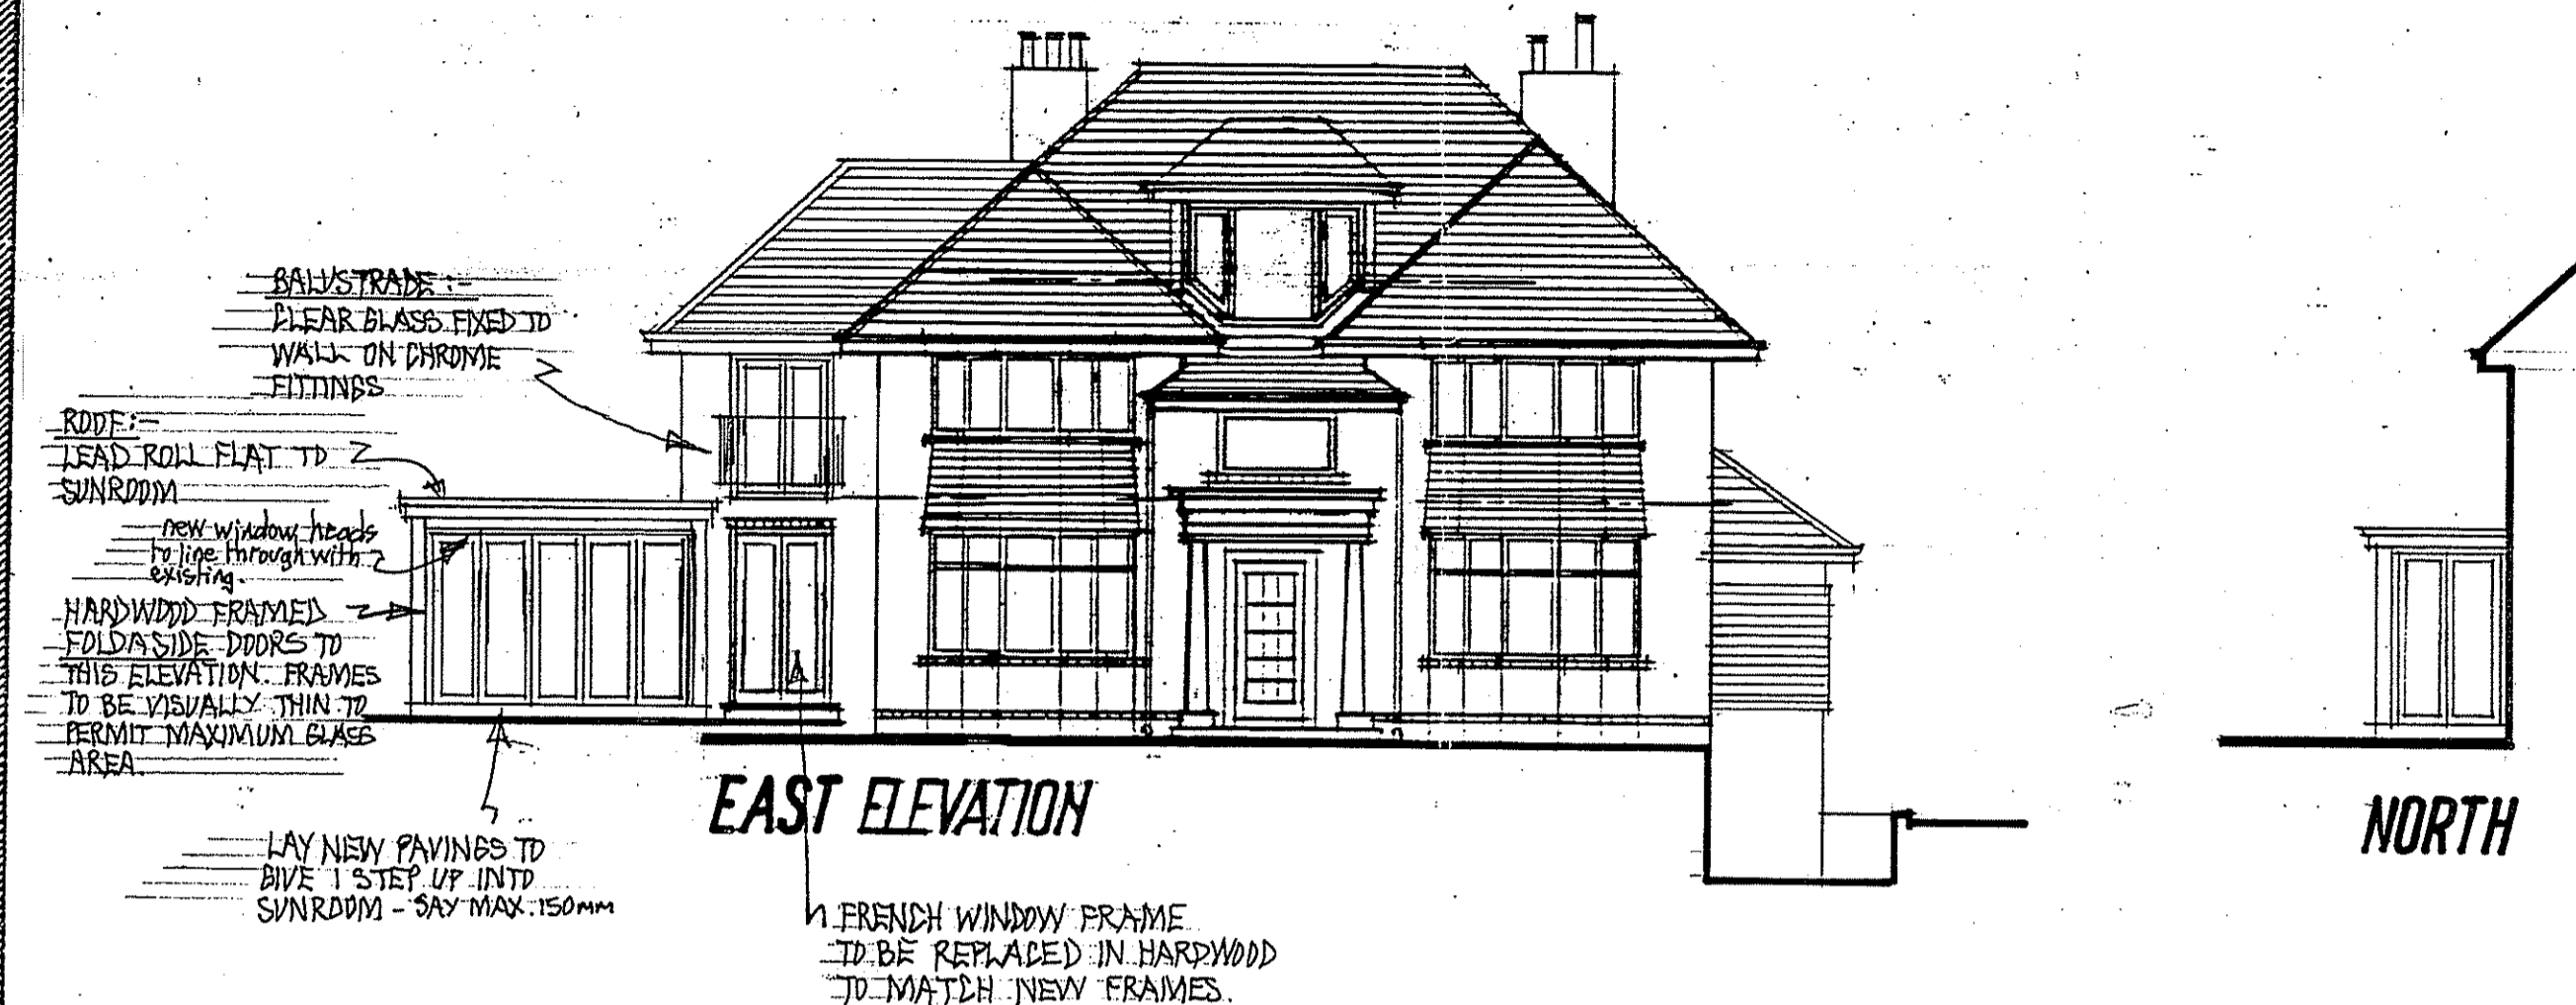


EAST ELEVATION

NORTH

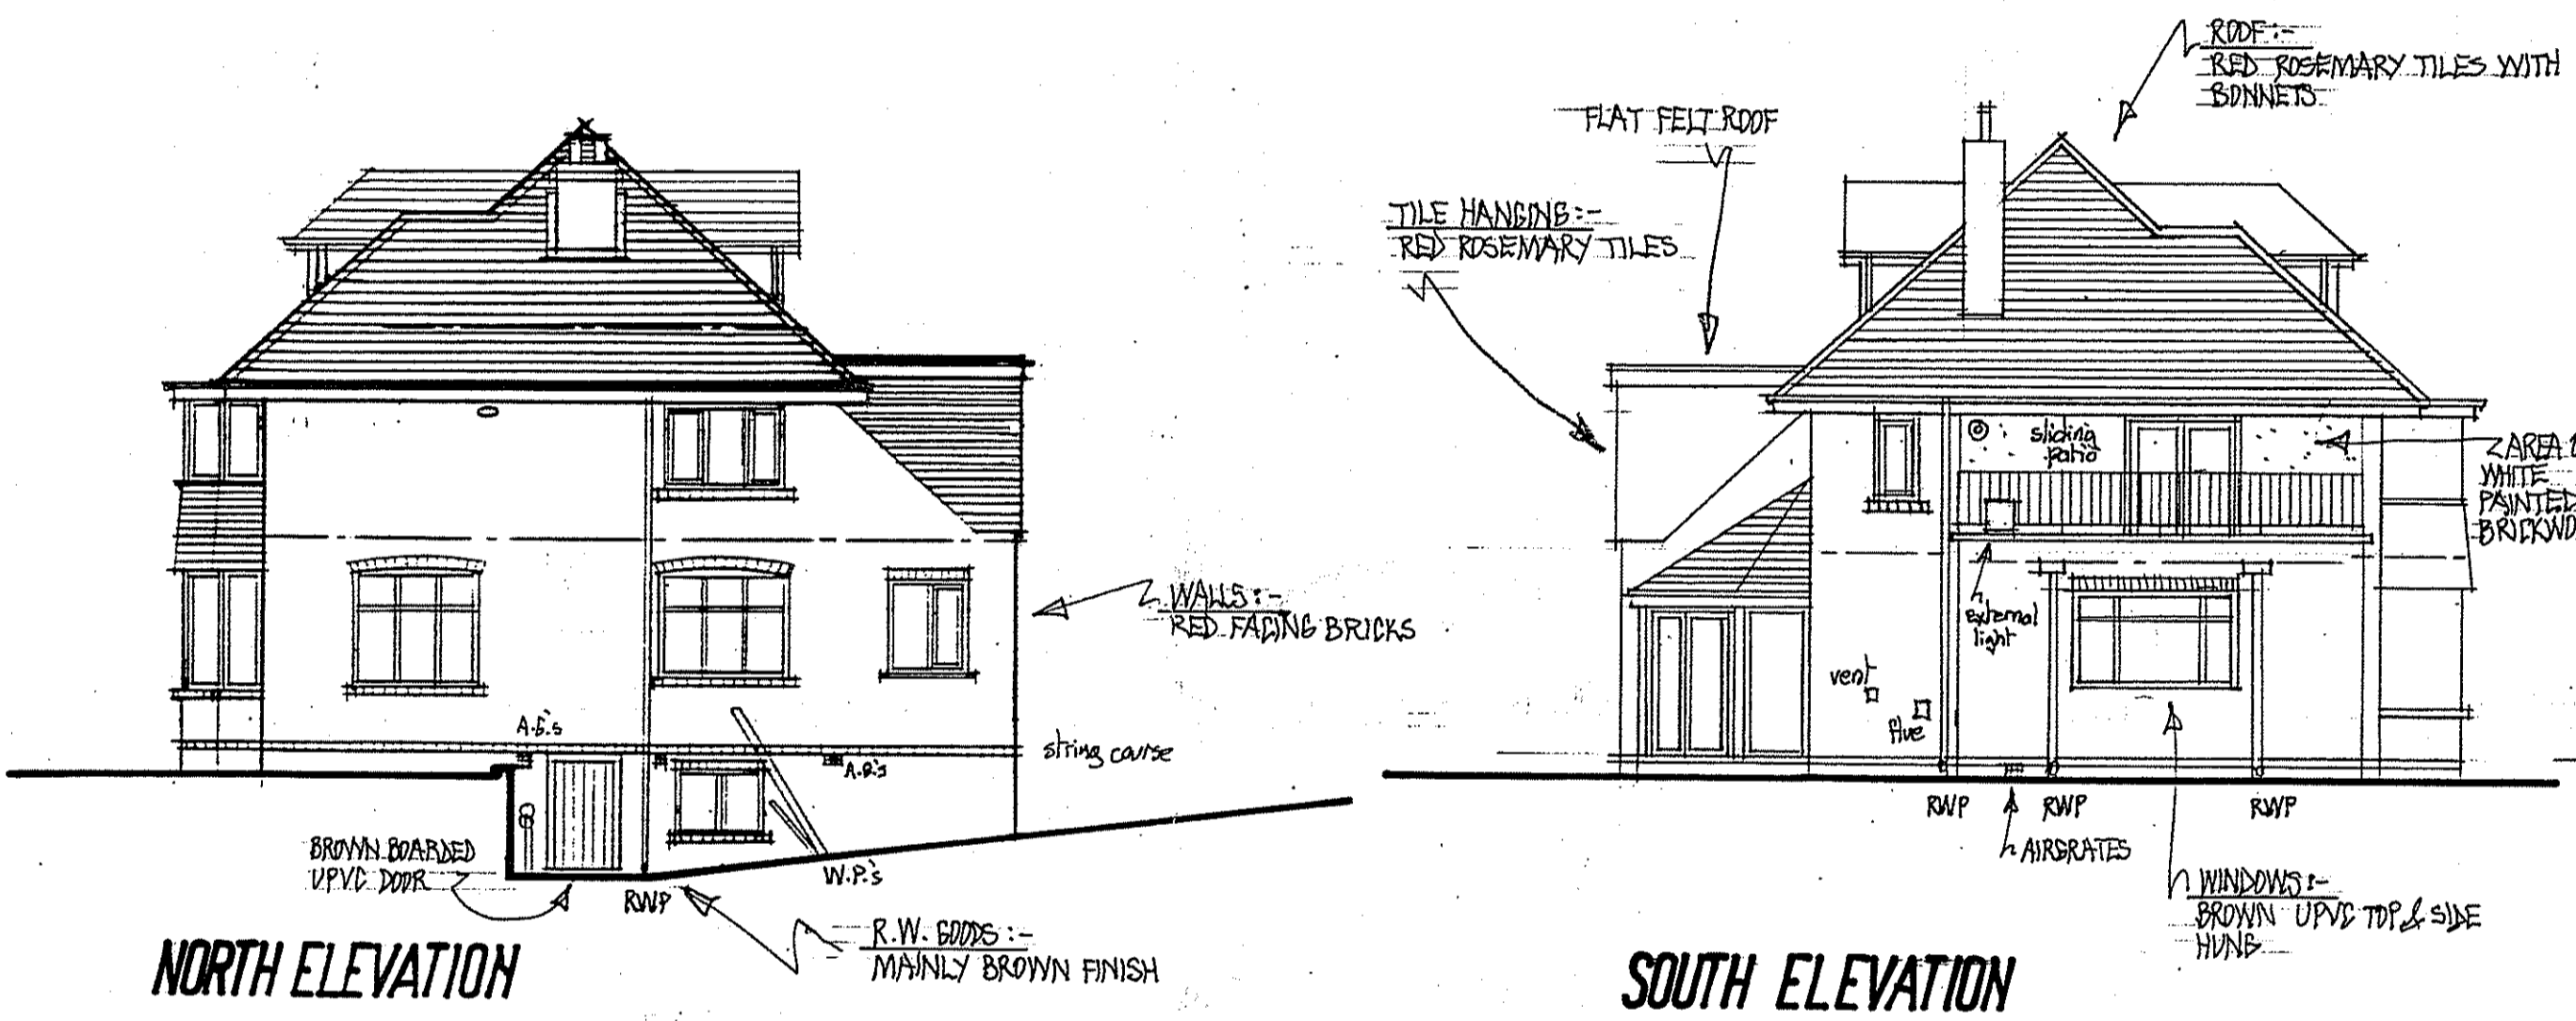


NORTH ELEVATION

SOUTH ELEVATION

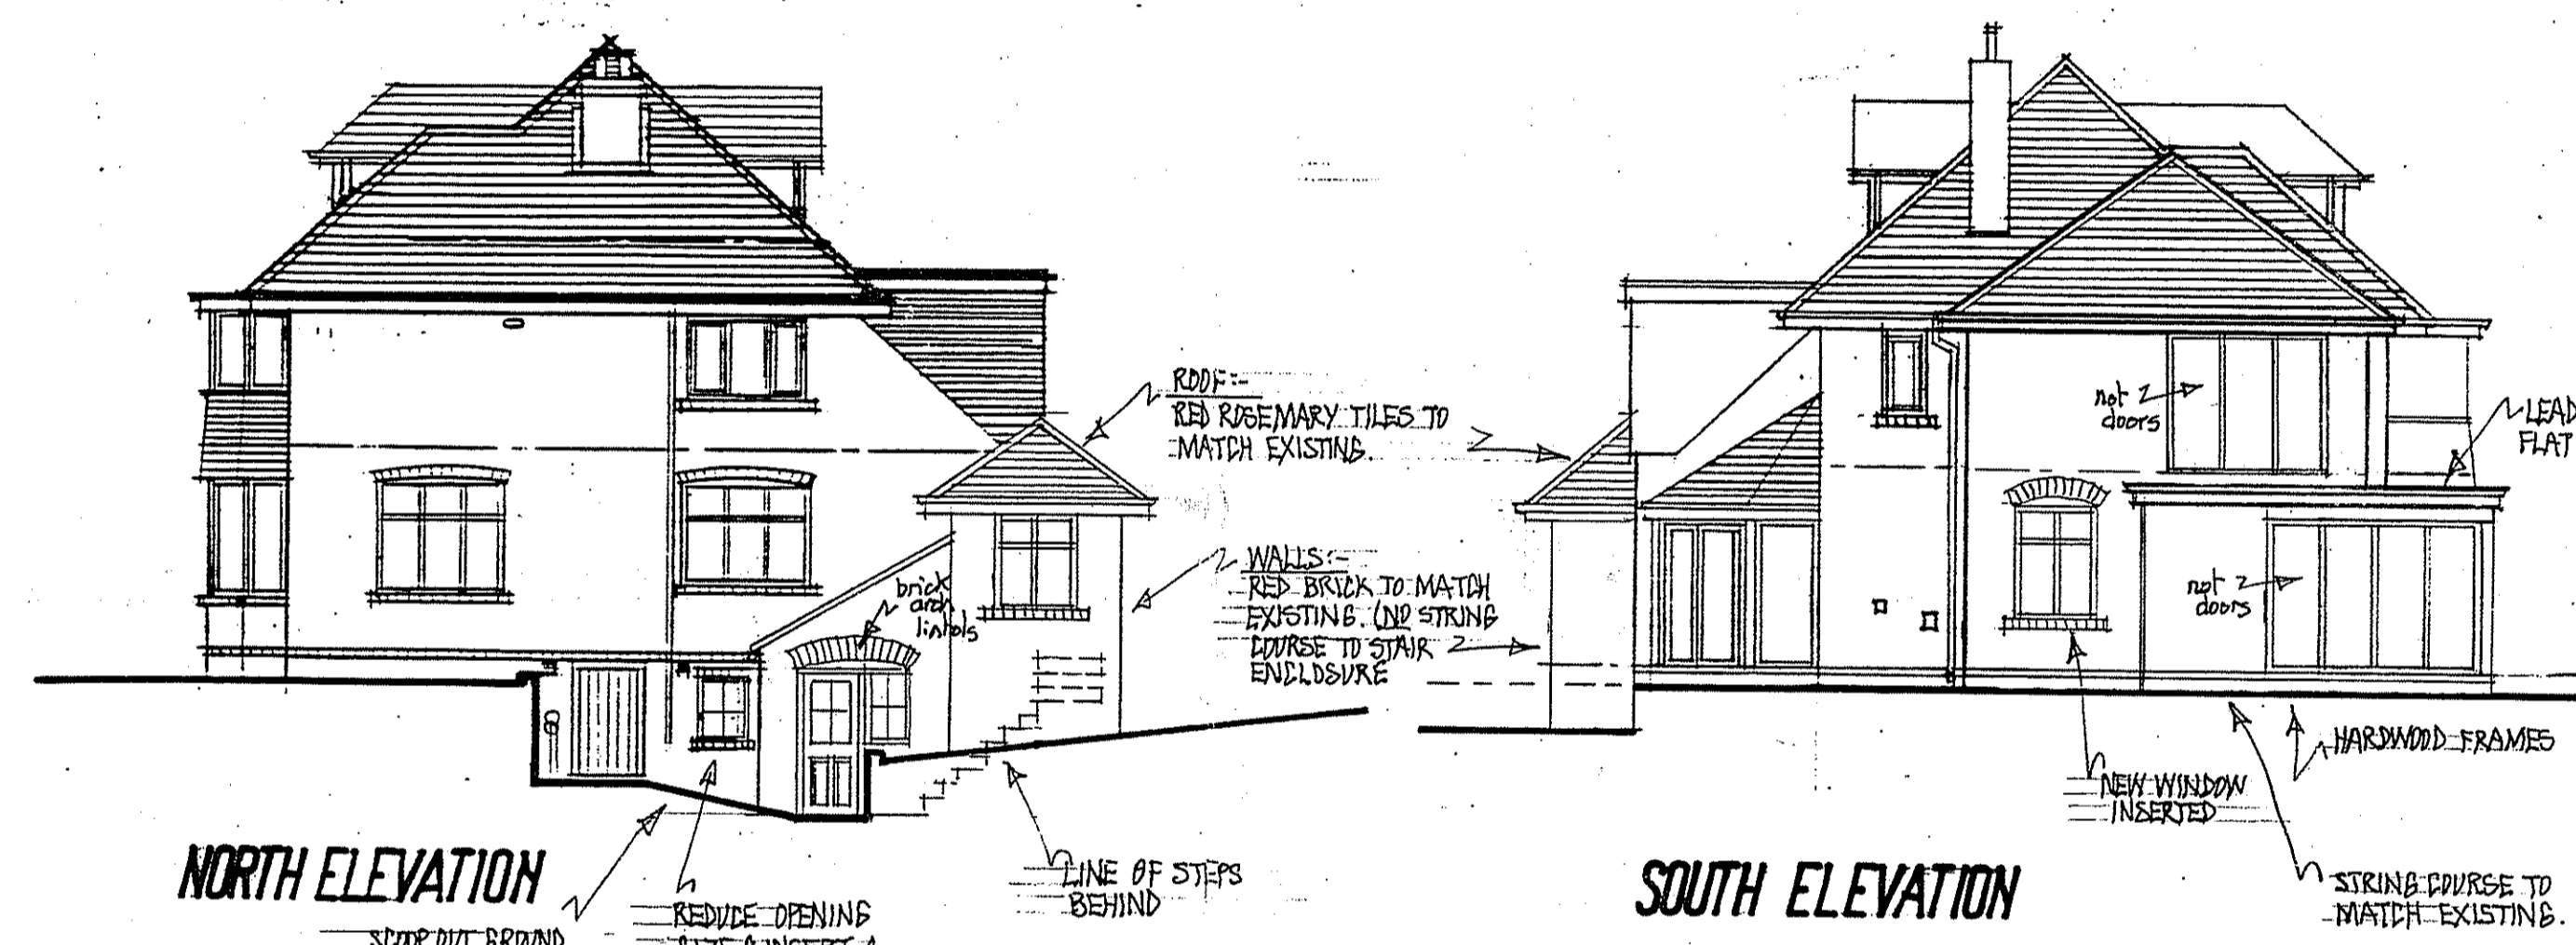


NORTH ELEVATION

SOUTH ELEVATION

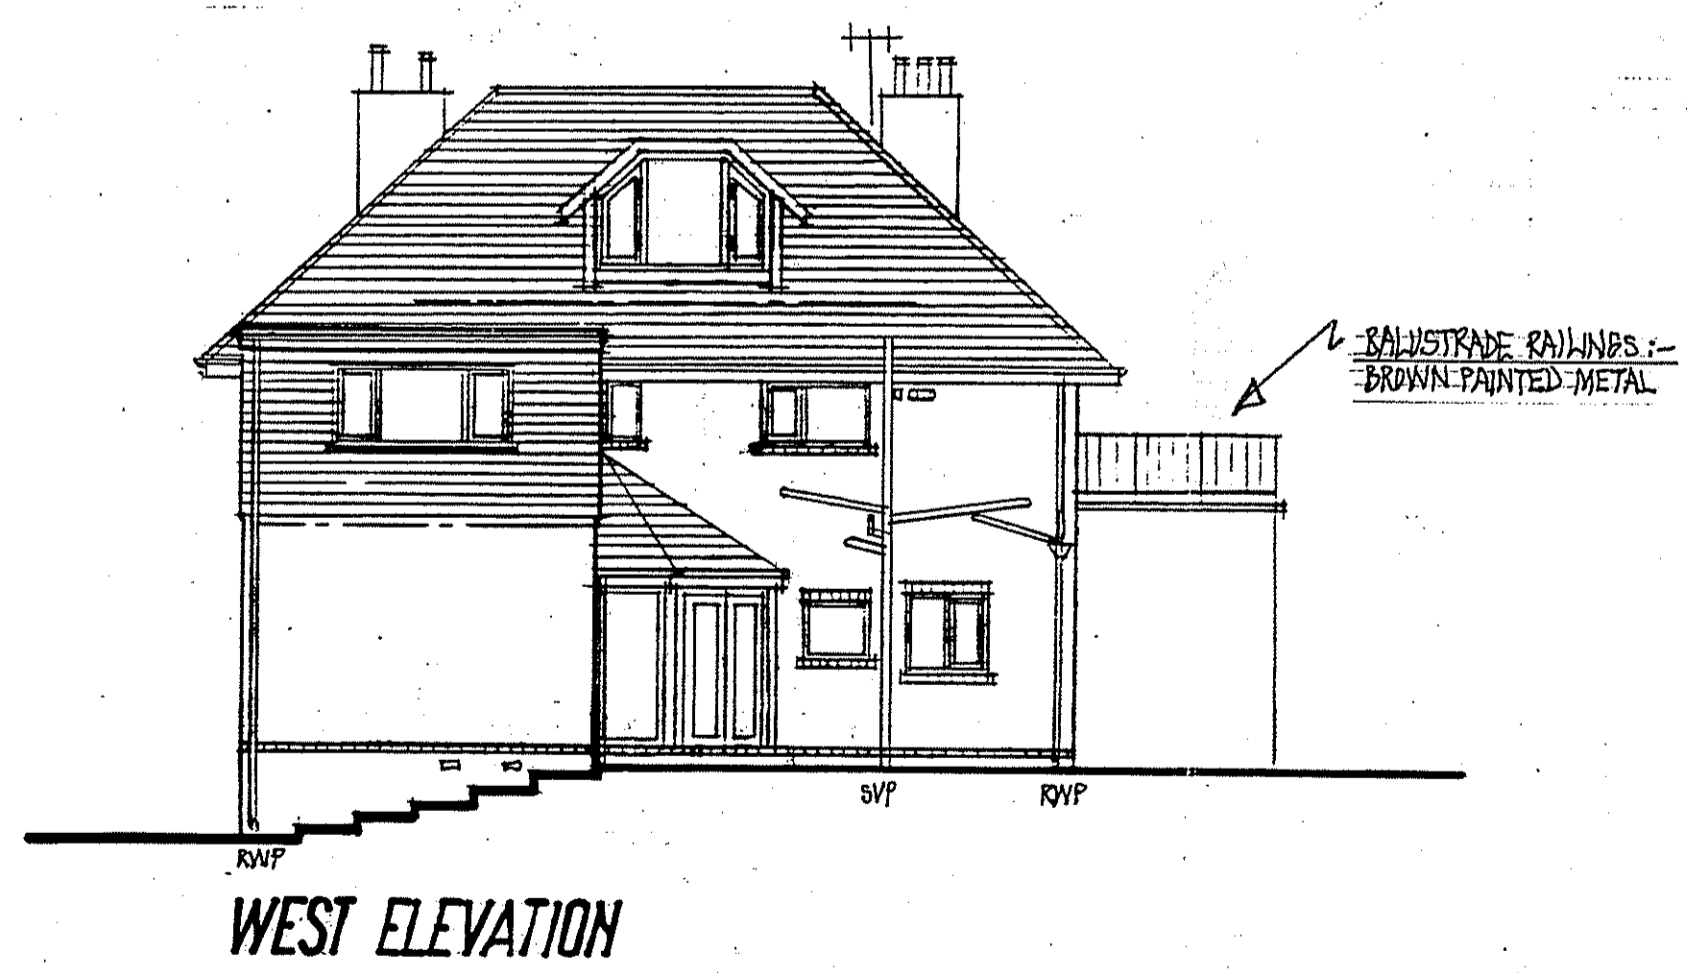

WEST ELEVATION

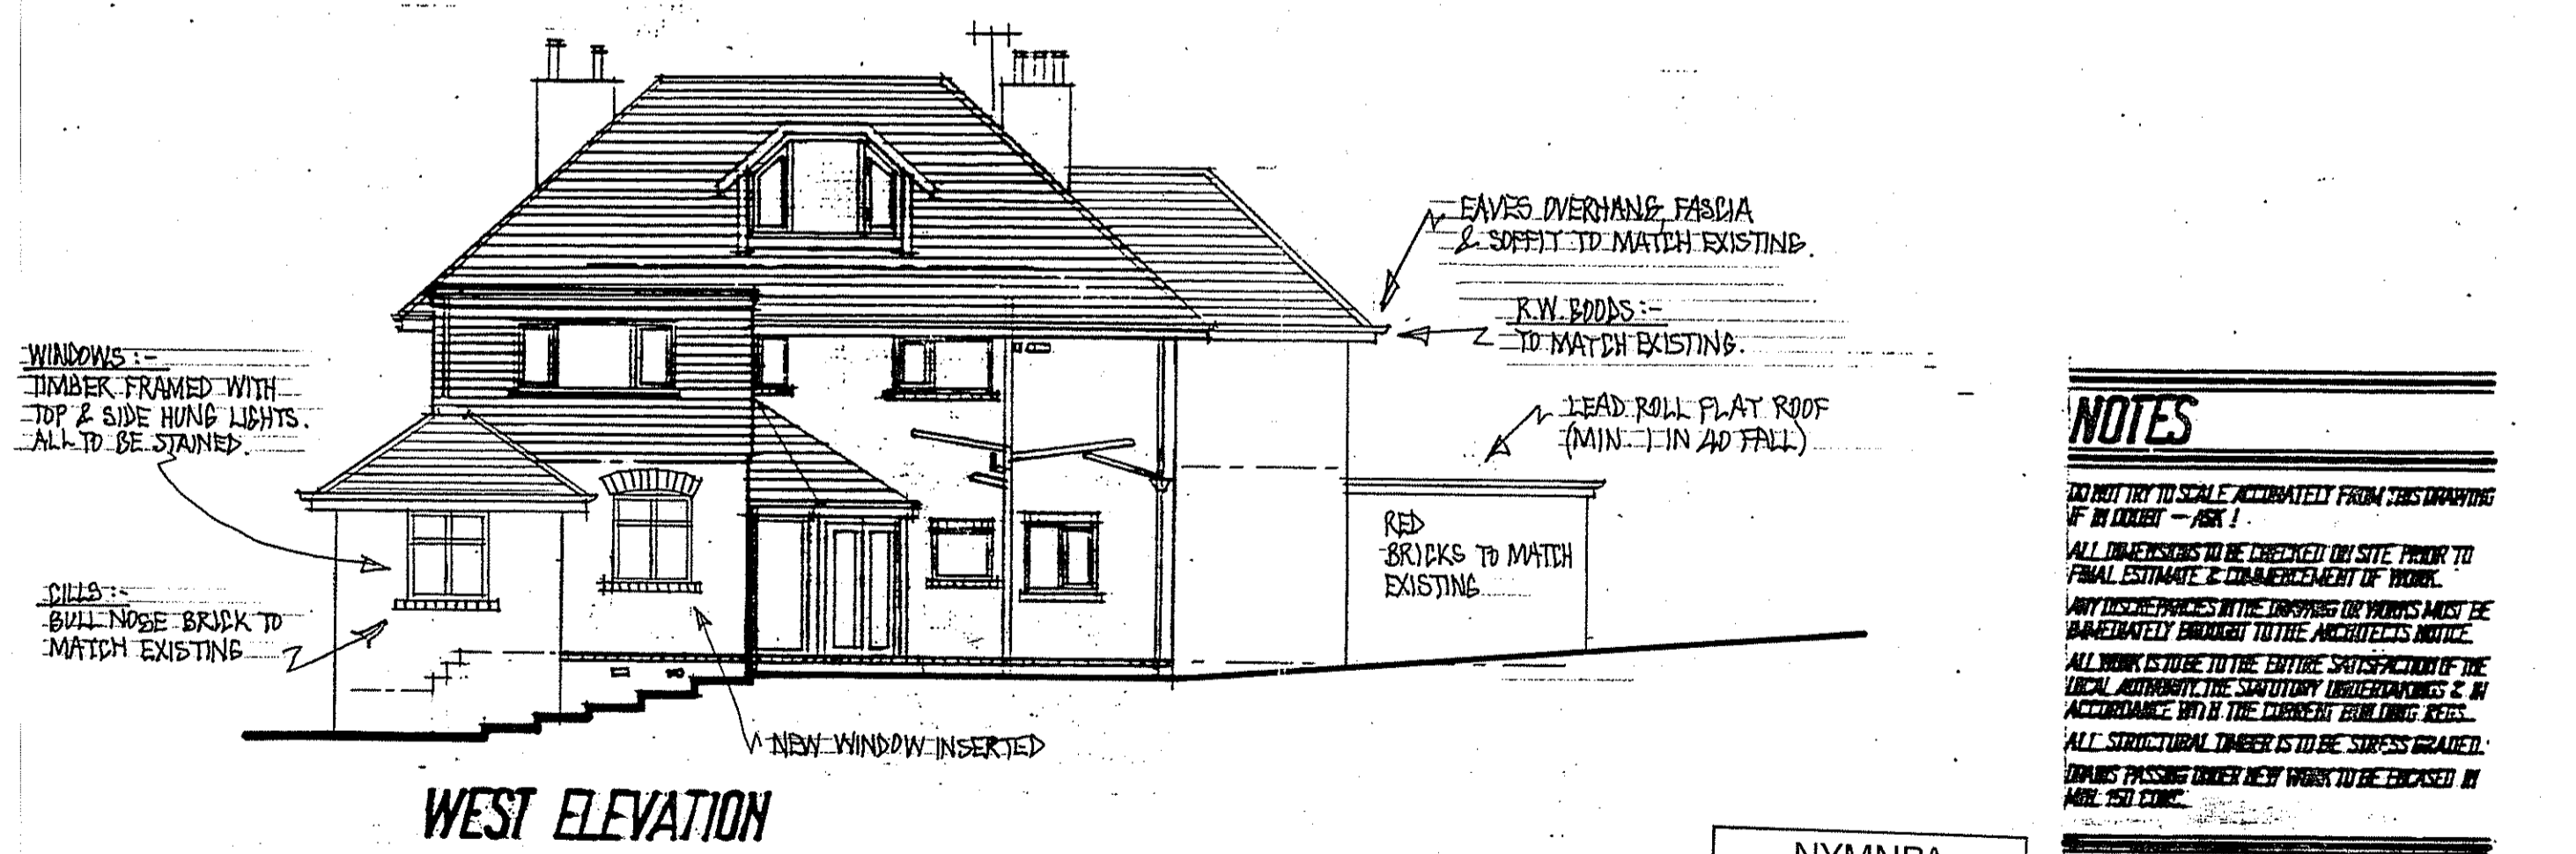

WEST ELEVATION

NOTES

DO NOT TRY TO SCALE ACCURATELY FROM THIS DRAWING IF IN DOUBT - ASK!
 ALL DIMENSIONS TO BE CHECKED ON SITE PRIOR TO FINAL ESTIMATE & COMMENCEMENT OF WORK.
 ANY DISCREPANCIES IN THE DRYING OF WORKS MUST BE IMMEDIATELY BROUGHT TO THE ARCHITECT'S NOTICE.
 ALL WORK IS TO BE TO THE ENTIRE SATISFACTION OF THE LOCAL AUTHORITY THE STATUTORY UNDERPINNING & IN ACCORDANCE WITH THE CURRENT BUILDING REGS.
 ALL STRUCTURAL TIMBER IS TO BE STRESS GRADED.
 DRAIN PASSING UNDER NEW WORK TO BE EXPOSED IN APR. 150 CODE.

REVISIONS

NOTES

DO NOT TRY TO SCALE ACCURATELY FROM THIS DRAWING IF IN DOUBT - ASK!
 ALL DIMENSIONS TO BE CHECKED ON SITE PRIOR TO FINAL ESTIMATE & COMMENCEMENT OF WORK.
 ANY DISCREPANCIES IN THE DRYING OF WORKS MUST BE IMMEDIATELY BROUGHT TO THE ARCHITECT'S NOTICE.
 ALL WORK IS TO BE TO THE ENTIRE SATISFACTION OF THE LOCAL AUTHORITY THE STATUTORY UNDERPINNING & IN ACCORDANCE WITH THE CURRENT BUILDING REGS.
 ALL STRUCTURAL TIMBER IS TO BE STRESS GRADED.
 DRAIN PASSING UNDER NEW WORK TO BE EXPOSED IN APR. 150 CODE.

REVISIONS

A=3/1/10= CLIENTS REVISIONS

NYMNP
 - 4 NOV 2010

EXISTING Scale 1:100
 Drg.No. K33A 910/4
 TALL TREES, SUFFIELD HILL, SCALBY - SCARBOROUGH


ELEVATIONS Scale 1:100
 Drg.No. K33A 910/9A
 TALL TREES, SUFFIELD HILL, SCALBY - SCARBOROUGH



B Schöns Dip Arch RIBA CHARTERED ARCHITECT & SPALIN SHOPS WESTBOROUGH SCARBOROUGH
 PARTNERS - BARRY DENTON - BELINDA DENTON Dip Arch RIBA ARCS Chartered Building Surveyor



B Schöns Dip Arch RIBA CHARTERED ARCHITECT & SPALIN SHOPS WESTBOROUGH
 PARTNERS - BARRY DENTON - BELINDA DENTON Dip Arch RIBA ARCS Chartered Building Surveyor

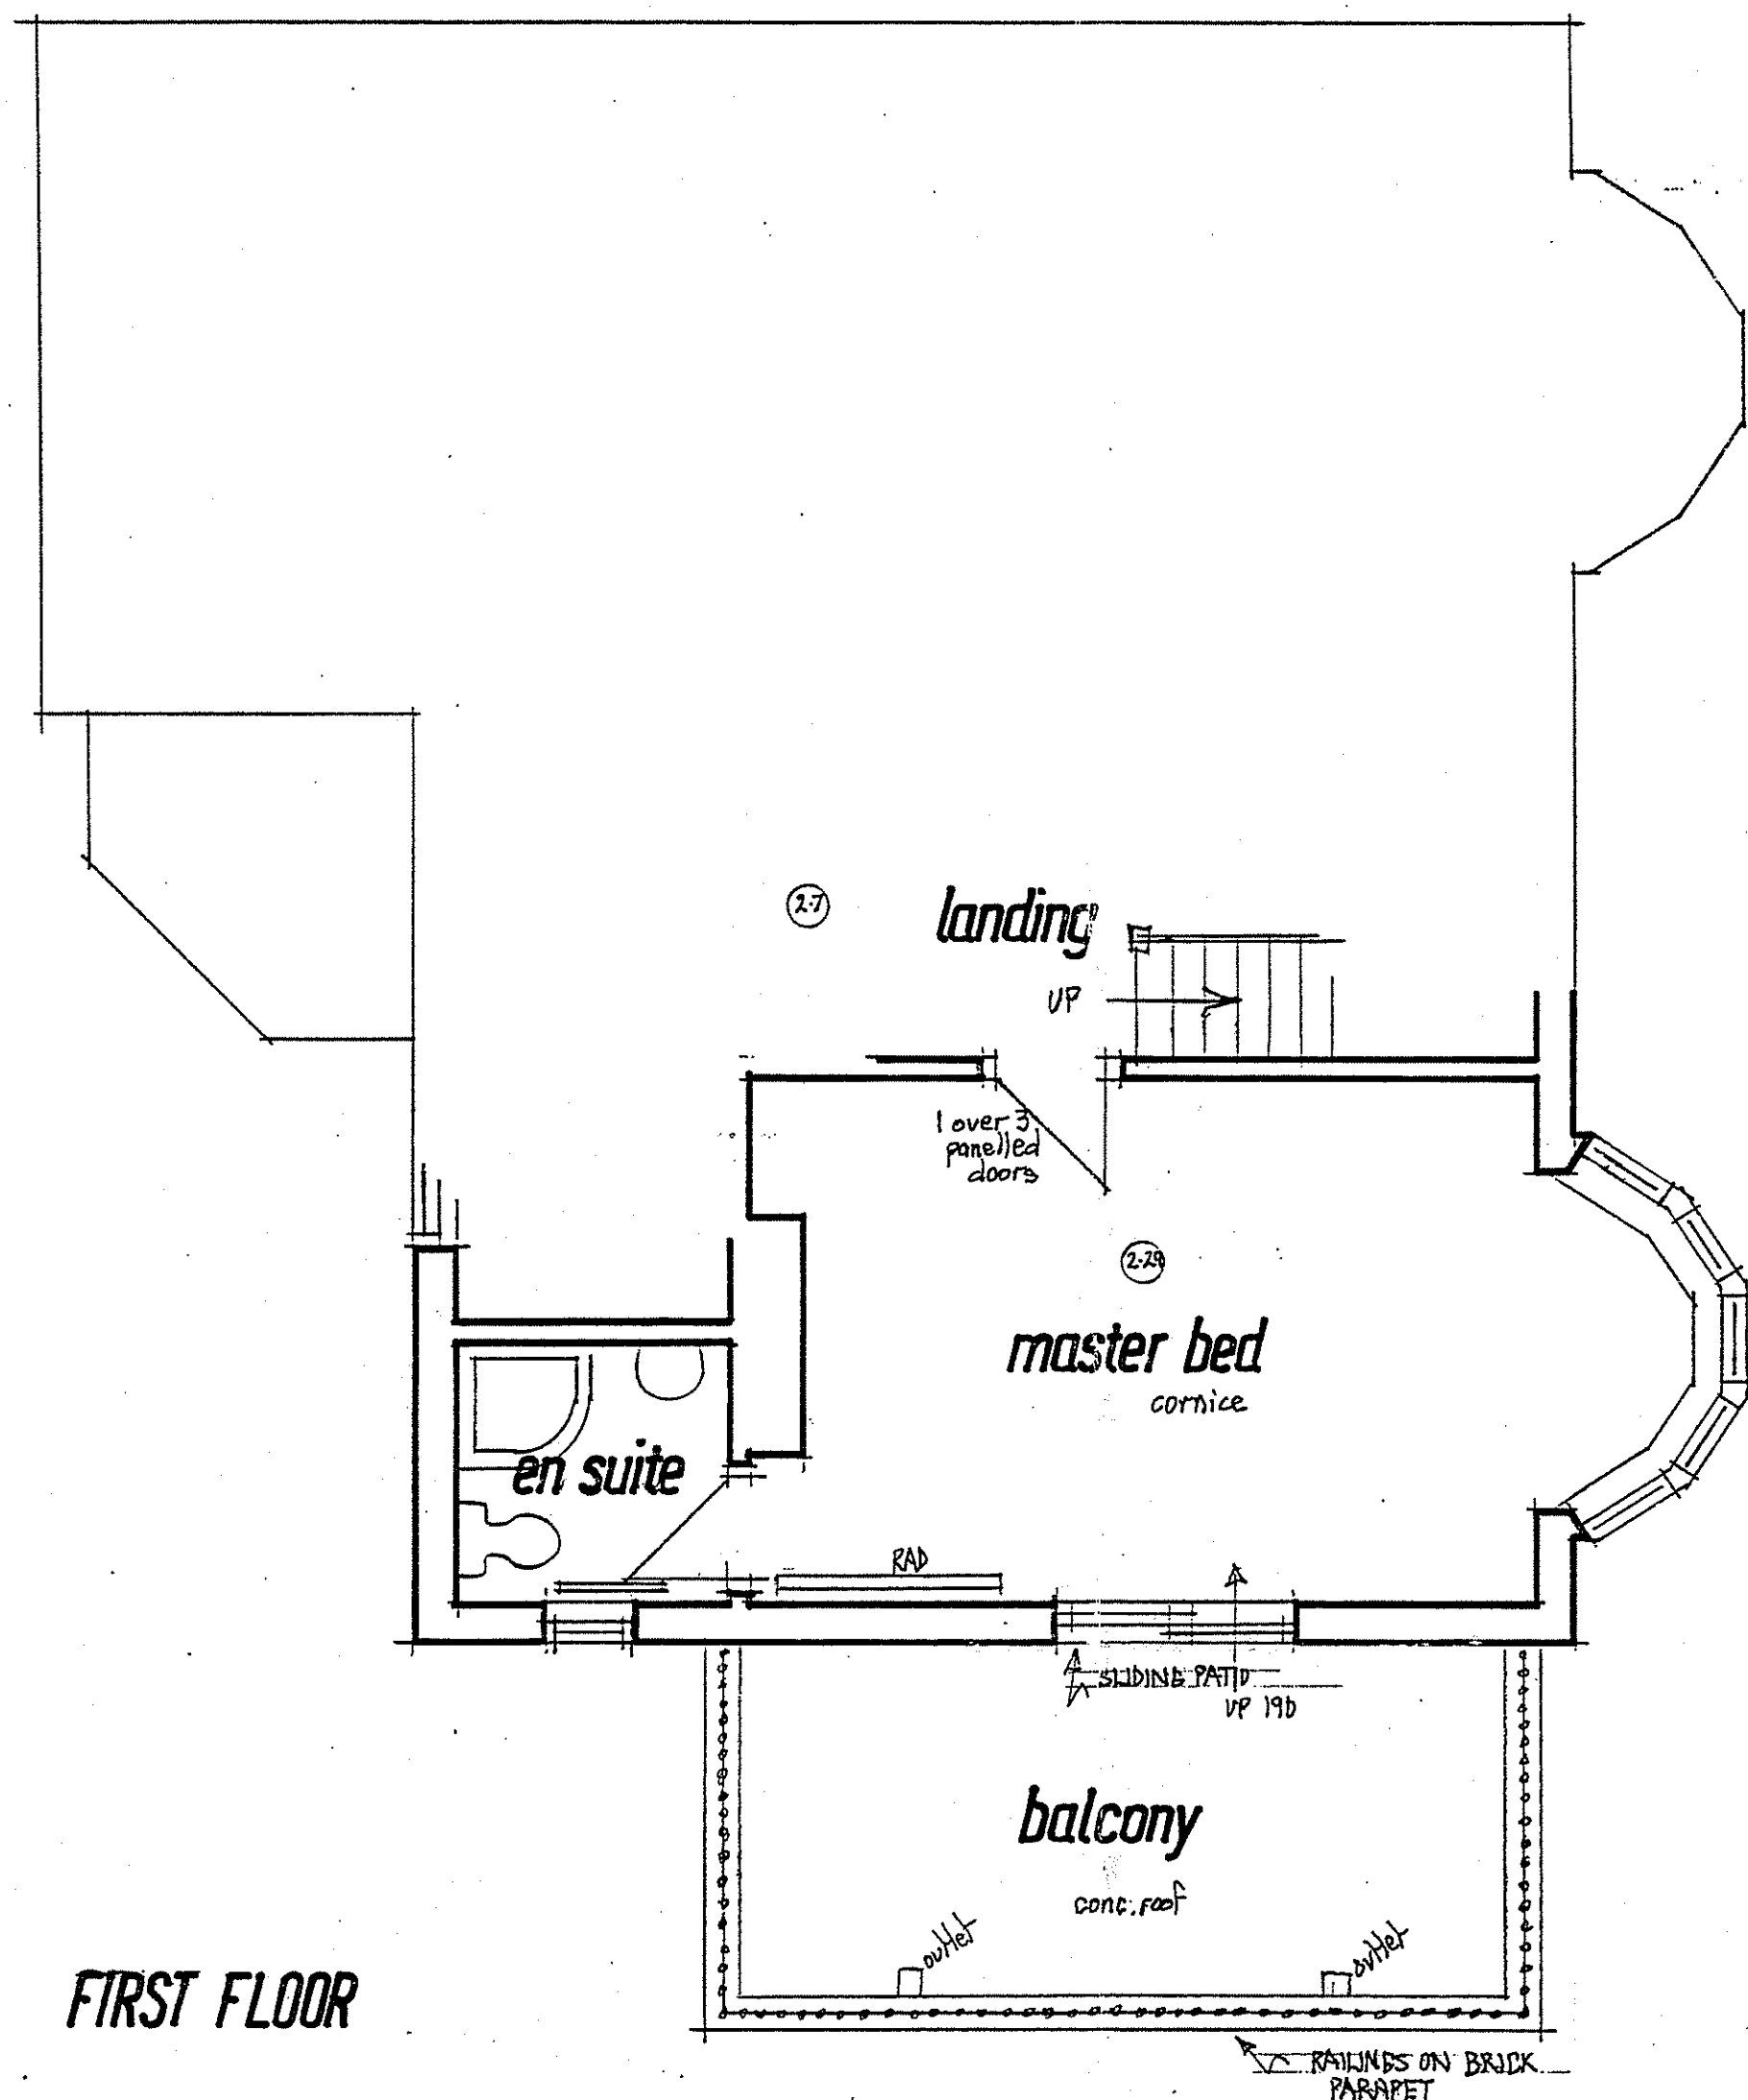


FIRST FLOOR

NOTES

SCALE:-
DO NOT TRY TO SCALE ACCURATELY FROM THESE DRAWINGS.
CHECKING:-
ALL DIMENSIONS MUST BE CHECKED AND MEASURED ACCURATELY ON SITE PRIOR TO ORDERING ANY MATERIALS, FITTINGS, COMPONENTS, PARTS, ETC.
DISCREPANCIES:-
ANY DISCREPANCIES IN THE DRAWINGS, SPECIFICATION OR WORKS MUST BE IMMEDIATELY BROUGHT TO THE CLIENTS ARCHITECTS NOTICE.
MATERIALS AND WORKMANSHIP:-
ALL WORK TO BE CARRIED OUT WITH PROPER MATERIALS AND IN A NEAT AND WORKMANLIKE MANNER.

REVISIONS

EXISTING Scale 1:50
 Drg. No. K33A 910/3
 TALL TREES, SUFFIELD HILL, SCALBY - SCARBOROUGH.

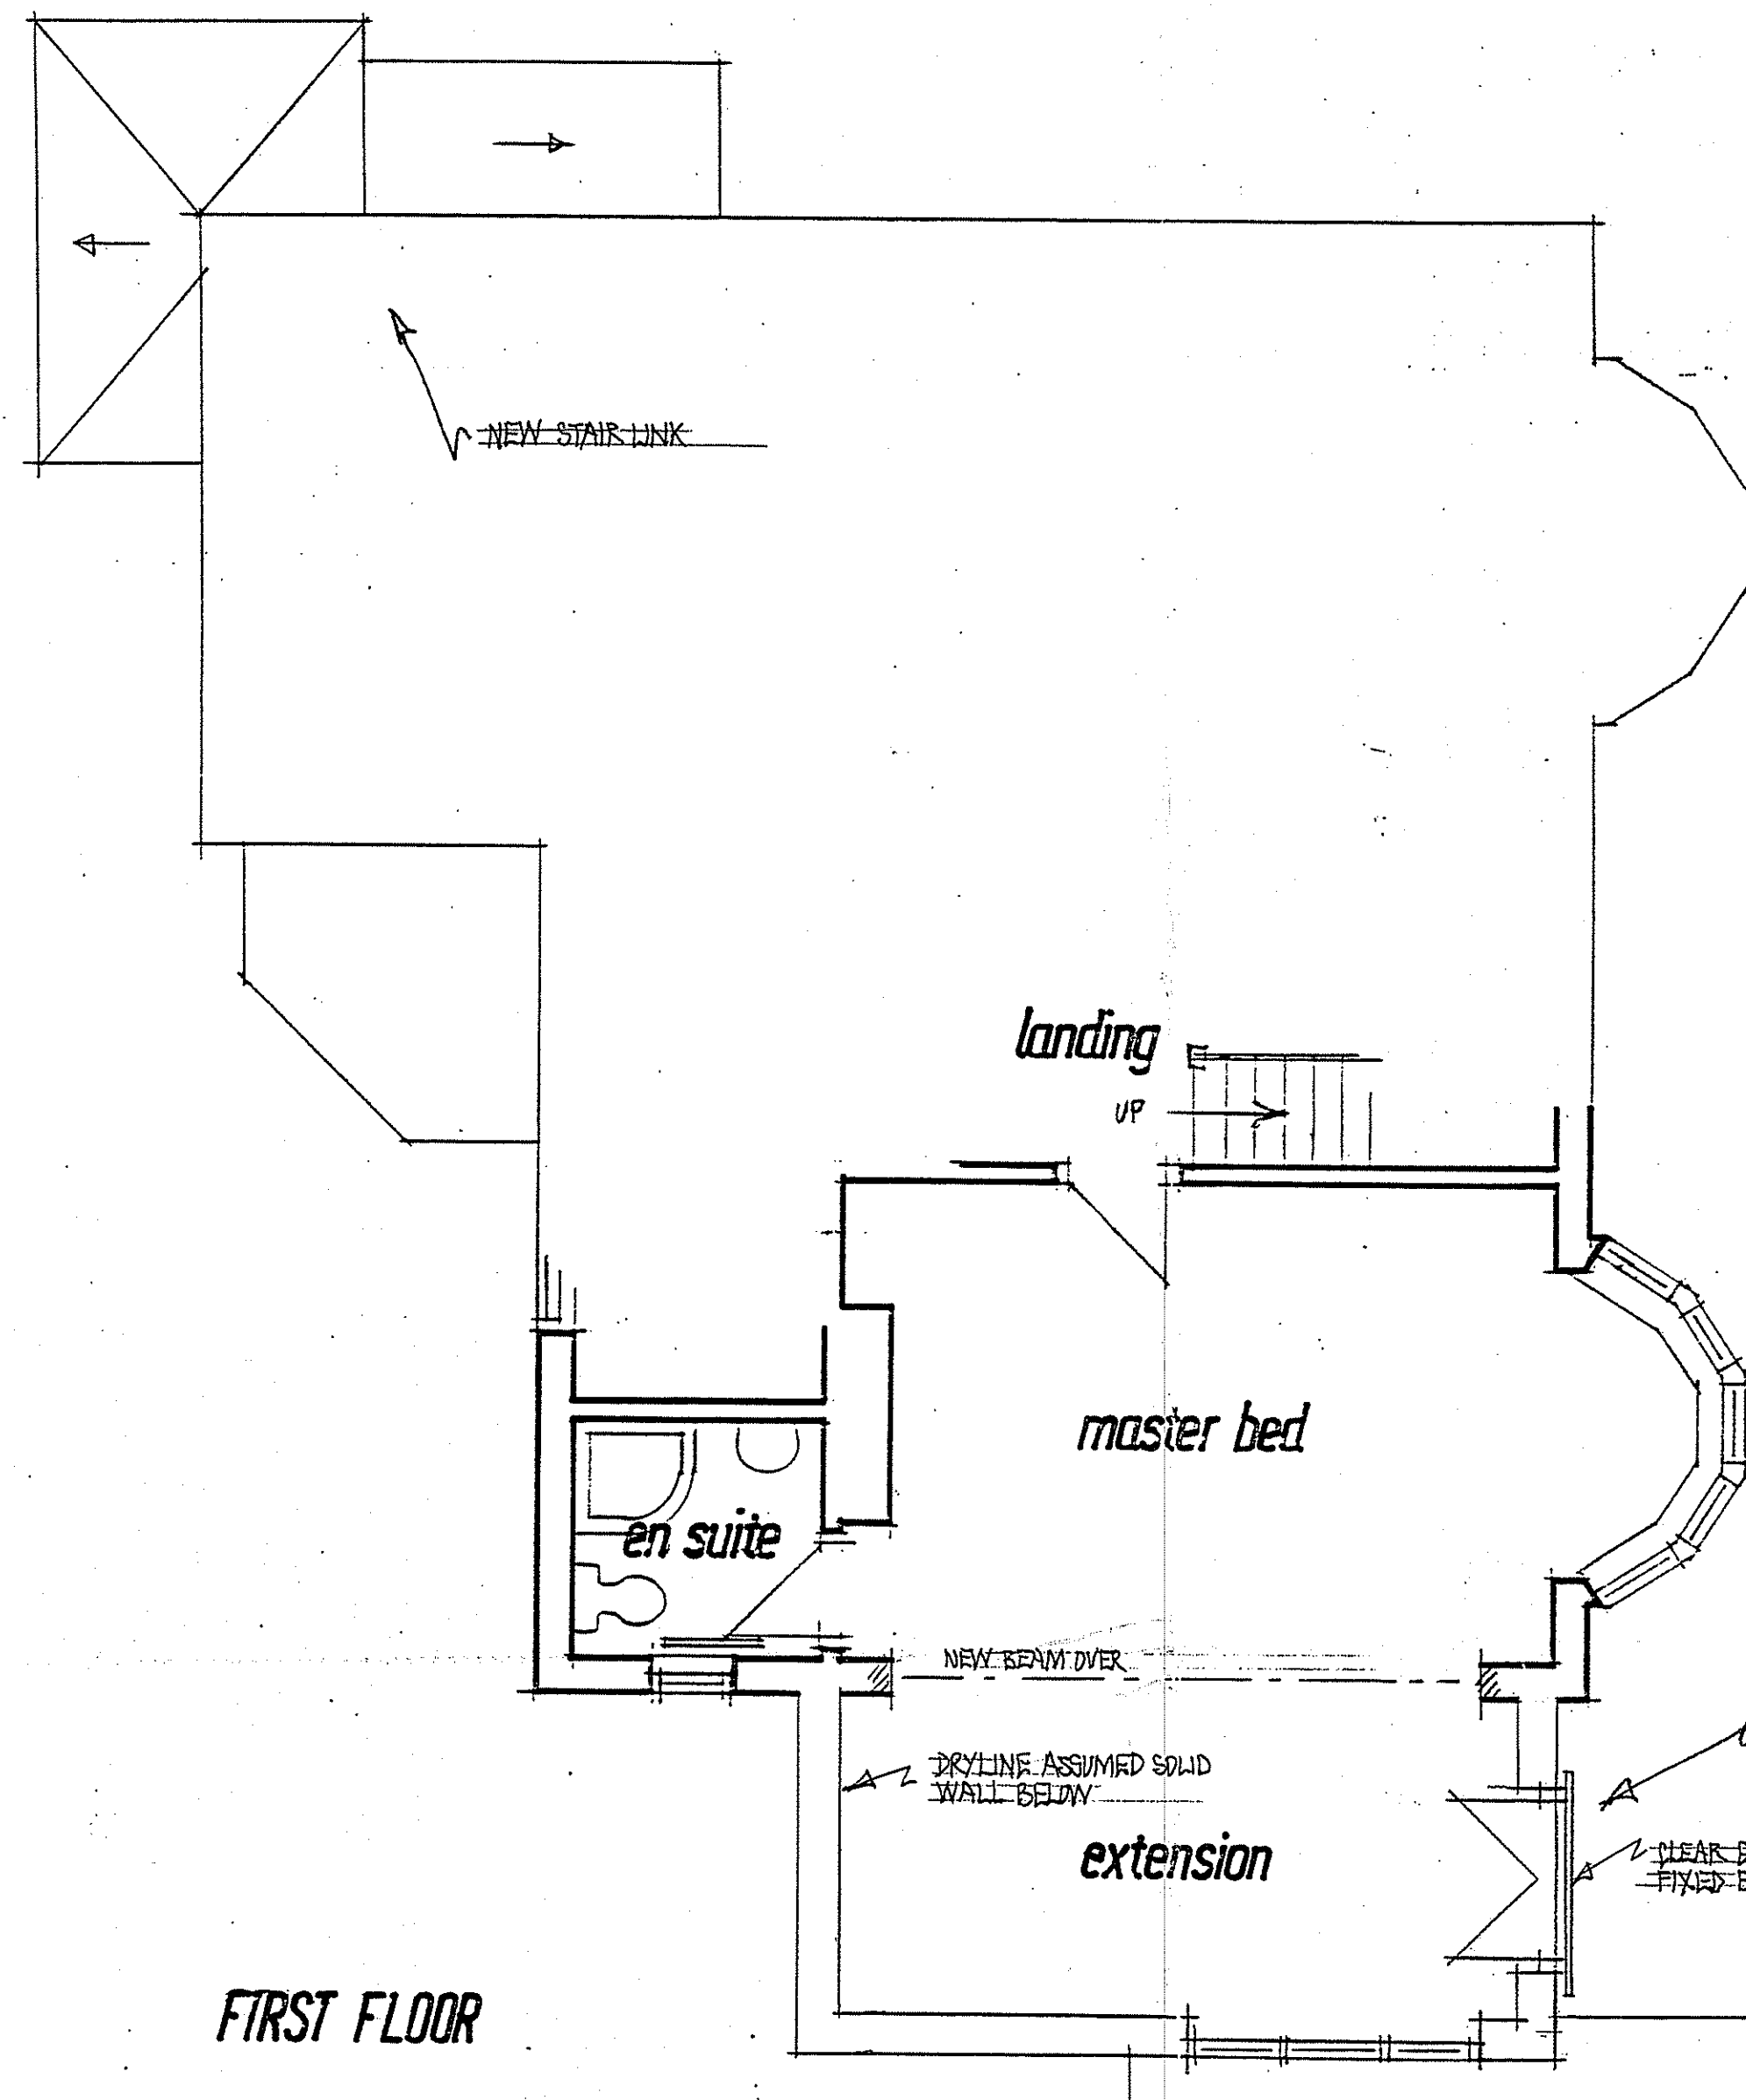

FIRST FLOOR

NOTES

SCALE:-
DO NOT TRY TO SCALE ACCURATELY FROM THESE DRAWINGS.
CHECKING:-
ALL DIMENSIONS MUST BE CHECKED AND MEASURED ACCURATELY ON SITE PRIOR TO ORDERING ANY MATERIALS, FITTINGS, COMPONENTS, PARTS, ETC.
DISCREPANCIES:-
ANY DISCREPANCIES IN THE DRAWINGS, SPECIFICATION OR WORKS MUST BE IMMEDIATELY BROUGHT TO THE CLIENTS ARCHITECTS NOTICE.
MATERIALS AND WORKMANSHIP:-
ALL WORK TO BE CARRIED OUT WITH PROPER MATERIALS AND IN A NEAT AND WORKMANLIKE MANNER.

REVISIONS

NYMINPA
 - 4 NOV 2010 -

FIRST Scale 1:50
 Drg. No. K33A 910/8A
 TALL TREES, SUFFIELD HILL, SCALBY - SCARBOROUGH.



B SchHons Dip Arch RIBA CHARTERED ARCHITECT & S

PARTNERS:- BARRY DENTON — BELINDA DENTON Dip Surv NCAI MRICS Chartered Building Surveyor



B SchHons Dip Arch RIBA CHARTERED ARCHITECT & S PATTON SHOPS WESTBOROUGH SCA

PARTNERS:- BARRY DENTON — BELINDA DENTON Dip Surv NCAI MRICS Chartered Building Surveyor

