

— Site Boundary to Windmill & Barn
— Field Boundary No 7359 owned by joint applicant Jayne Stoll


NYMUDA
- 8 NOV 2010

Rev. A 25/10/10 Ownership boundary amended.

LOCATION PLAN scale 1:2500

BEACON WINDMILL
RAVENSCAR

Drawing No 2646/1 A

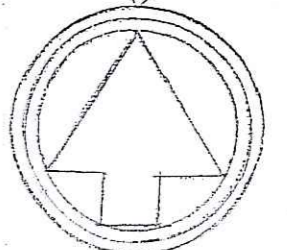

REV A 26/10/10
Ownership Boundary amended.
B 29/10/10
Site Boundary indicated

EXISTING SITE PLAN



BEACON WINDMILL
RAVENS CAR

Scale 1:200 Drawn October 2010

Drawing No 2646/2.B

 Site boundary


NVAARDA
- 8 NOV 2010

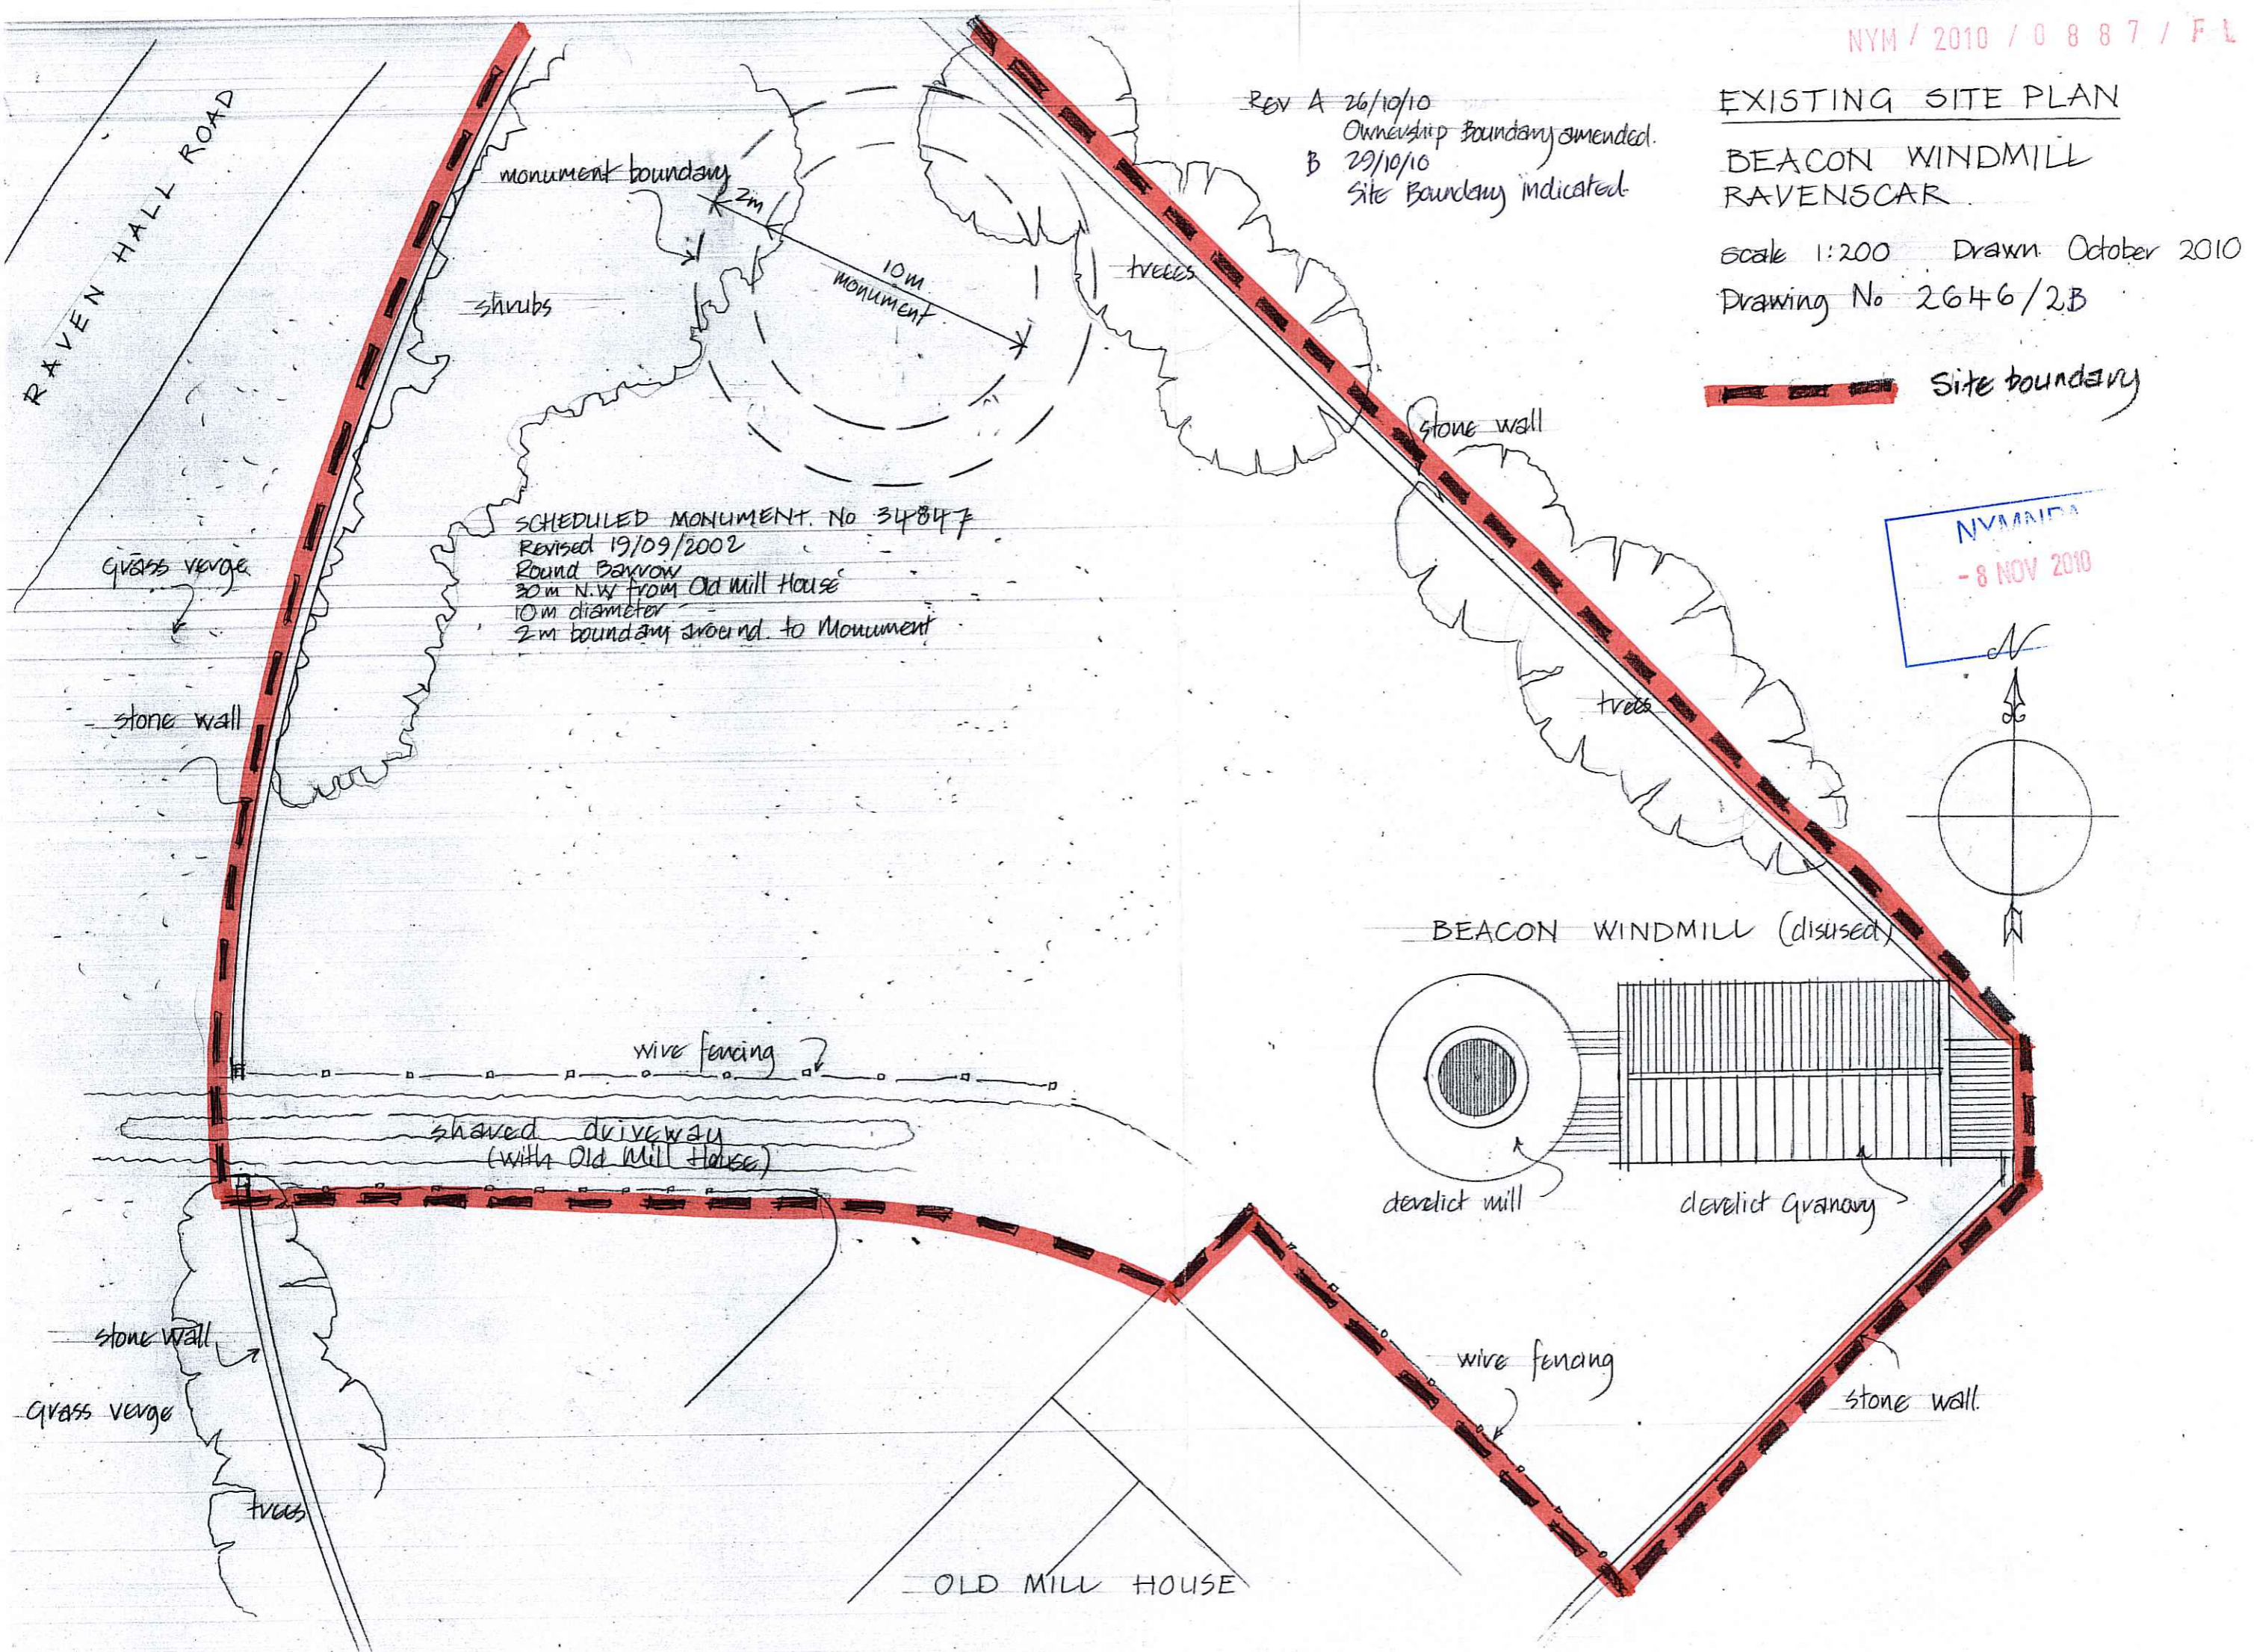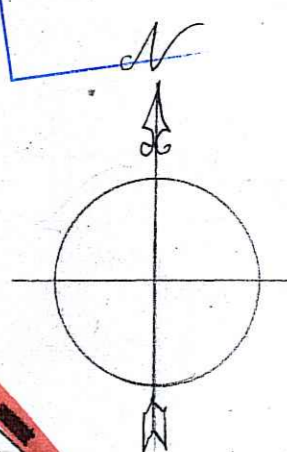

monument boundary
2m
10m monument
shrubs
trees

SCHEDULED MONUMENT No 34847
Revised 19/09/2002
Round Barrow
30m N.W from Old Mill House
10m diameter
2m boundary around to Monument

BEACON WINDMILL (disused)

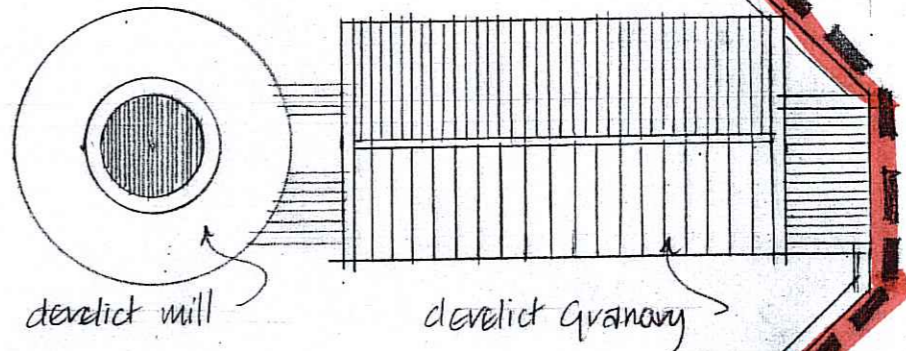

OLD MILL HOUSE

RAVEN HALL ROAD

grass verge

stone wall

stone wall

grass verge

trees

wire fencing

paved driveway
(with Old Mill House)

wire fencing



stone wall

NYM / 2010 / 0 8 8 7 / FL



EXISTING PLANS & SECTIONS

BEACON WINDMILL
RAVENSCAR

Scale 1:100
Drawn October 2010
Drawing No 2646/3

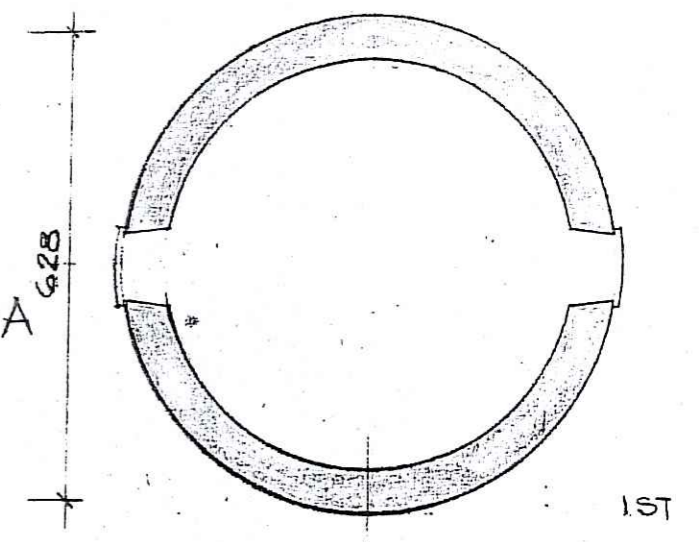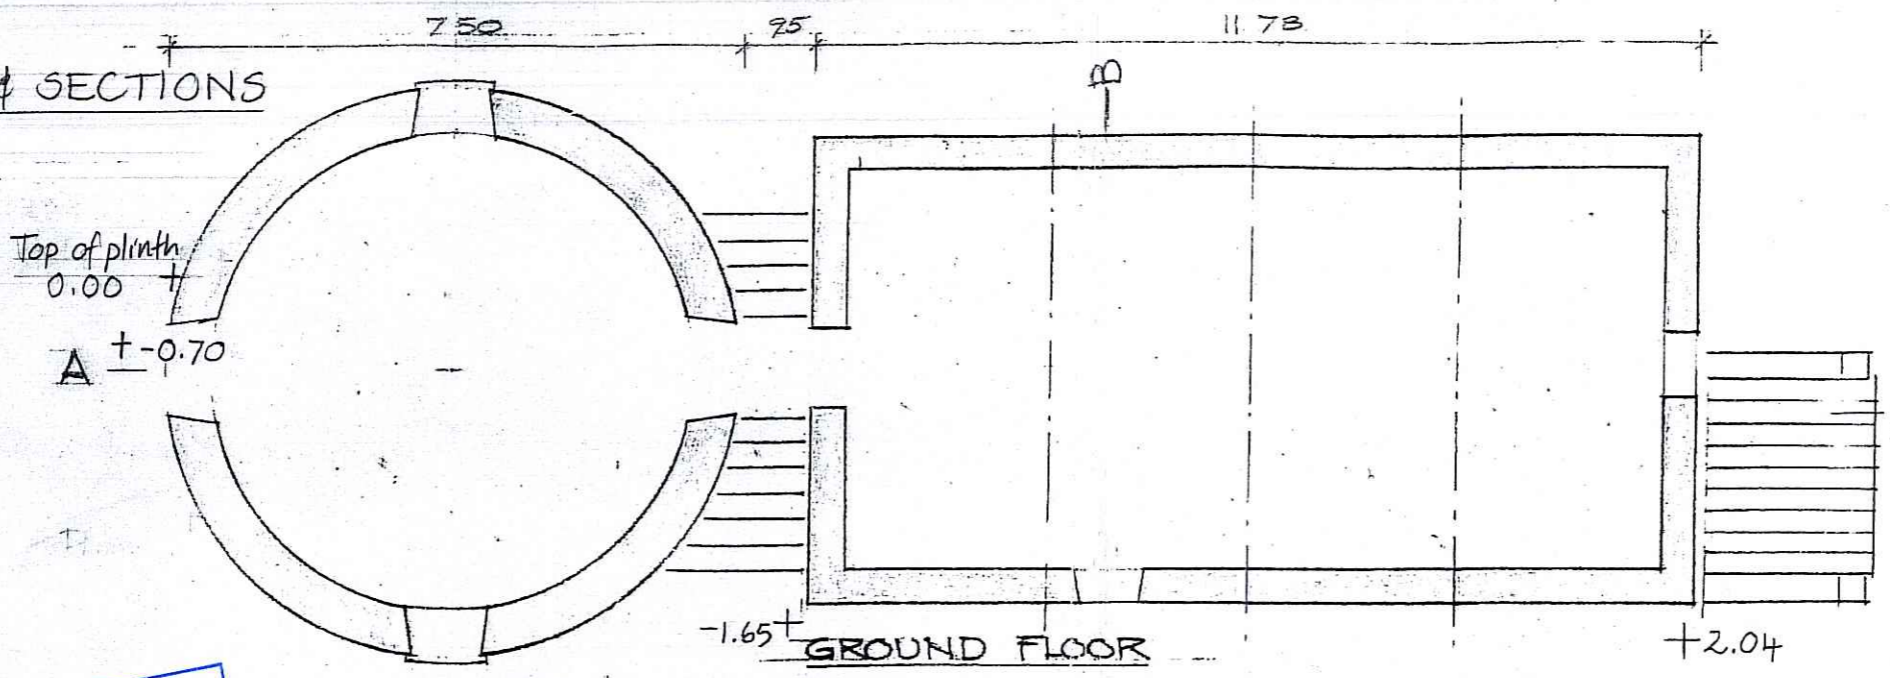

NYMNDA
- 8 NOV 2010

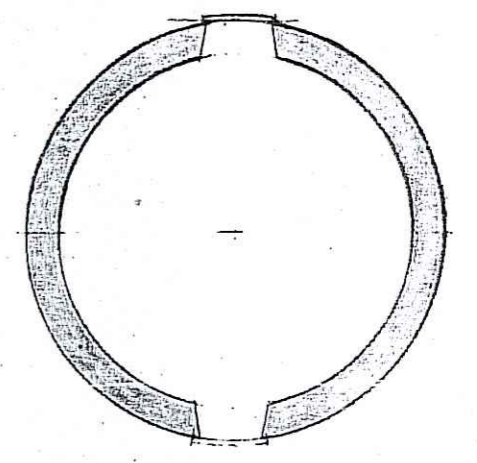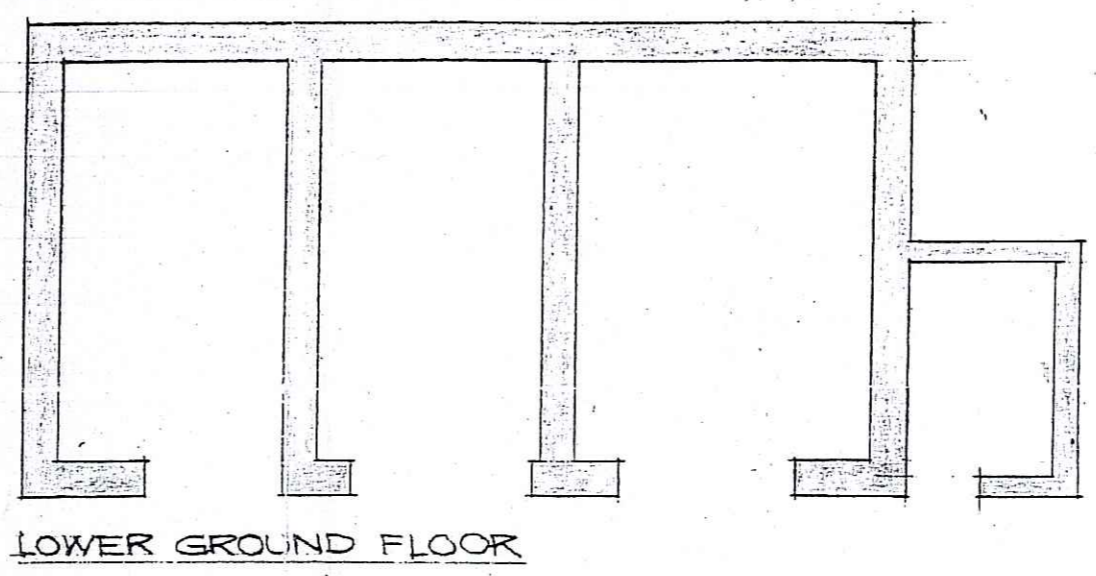




3RD FLOOR

2ND FLOOR

1ST FLOOR

GROUND FLOOR

LOWER GROUND FLOOR

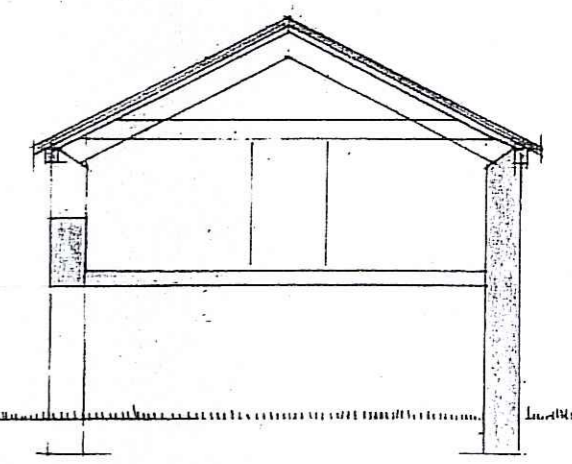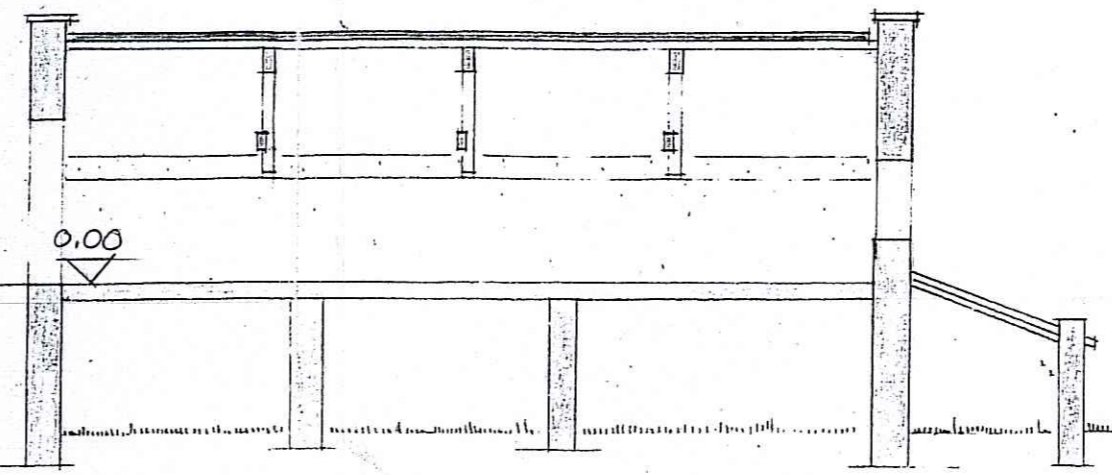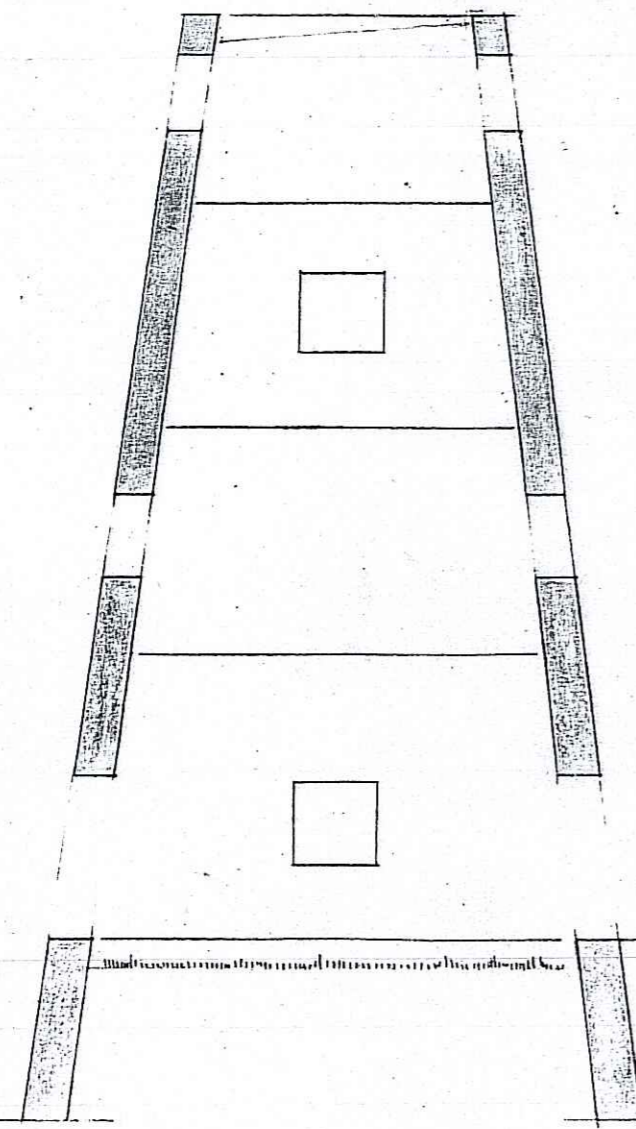


EXISTING ROOF PLAN

BEACON WINDMILL
RAYENSCAR


Scale 1:100

Drawn October 2010

Drawing No 2646/4

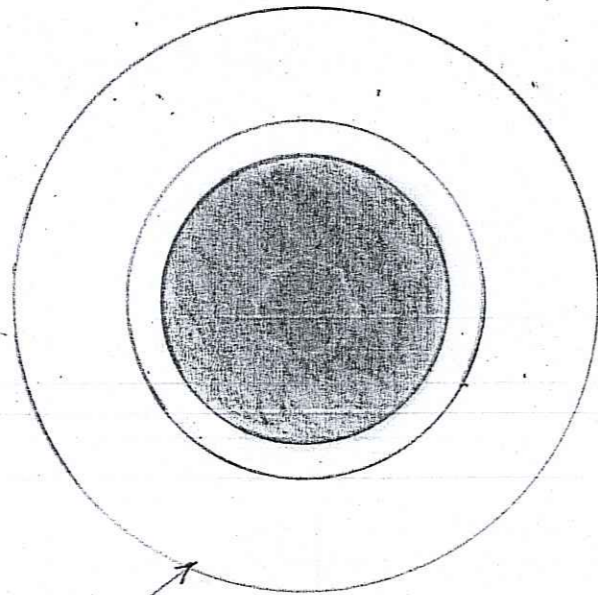

Mill (no roof)

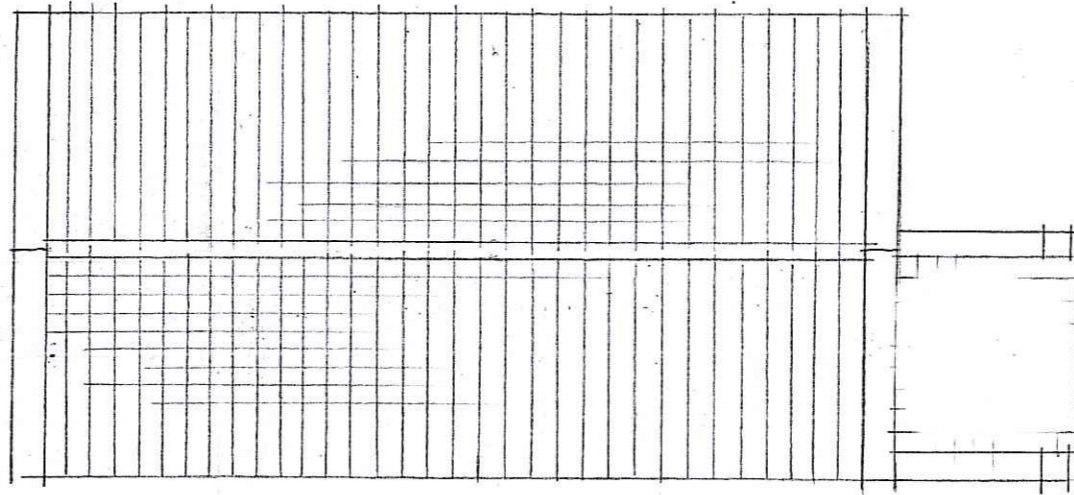

Granary (pan-tile roof)

lean-to
(no roof)

NYMNP
- 8 NOV 2010


EXISTING ELEVATIONS

BEACON WINDMILL
RAVENSCAR


Scale 1:100 Drawn October 2010
Drawing No 2046/5

NYM / 2010 / 0887 / FL


NYMEDIA
- 8 NOV 2010

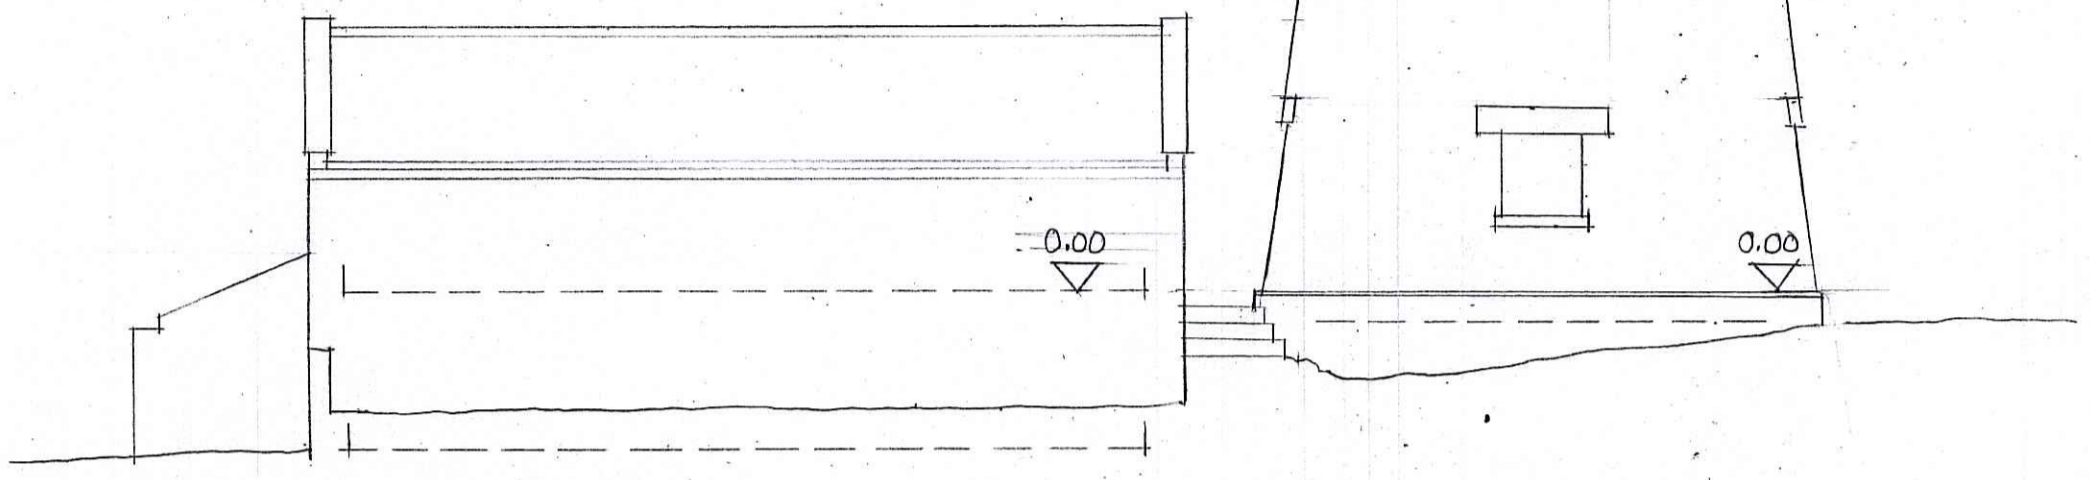

NORTH ELEVATION

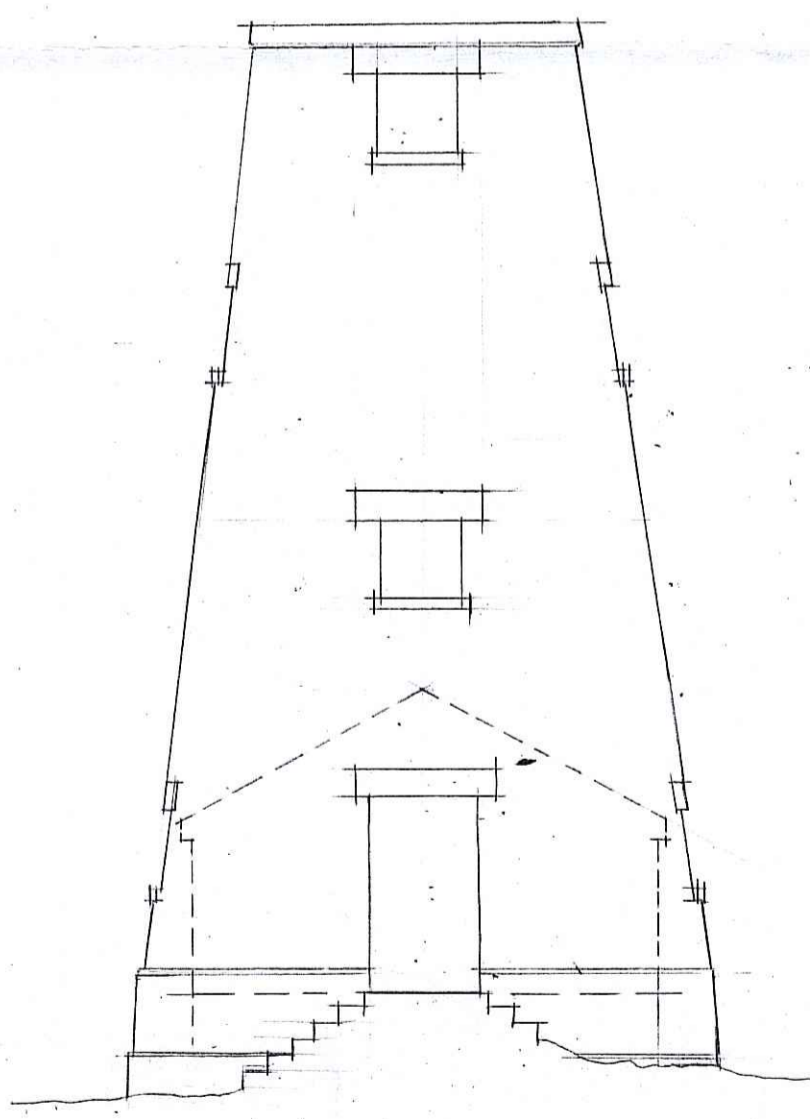

EAST ELEVATION
(Mill only)

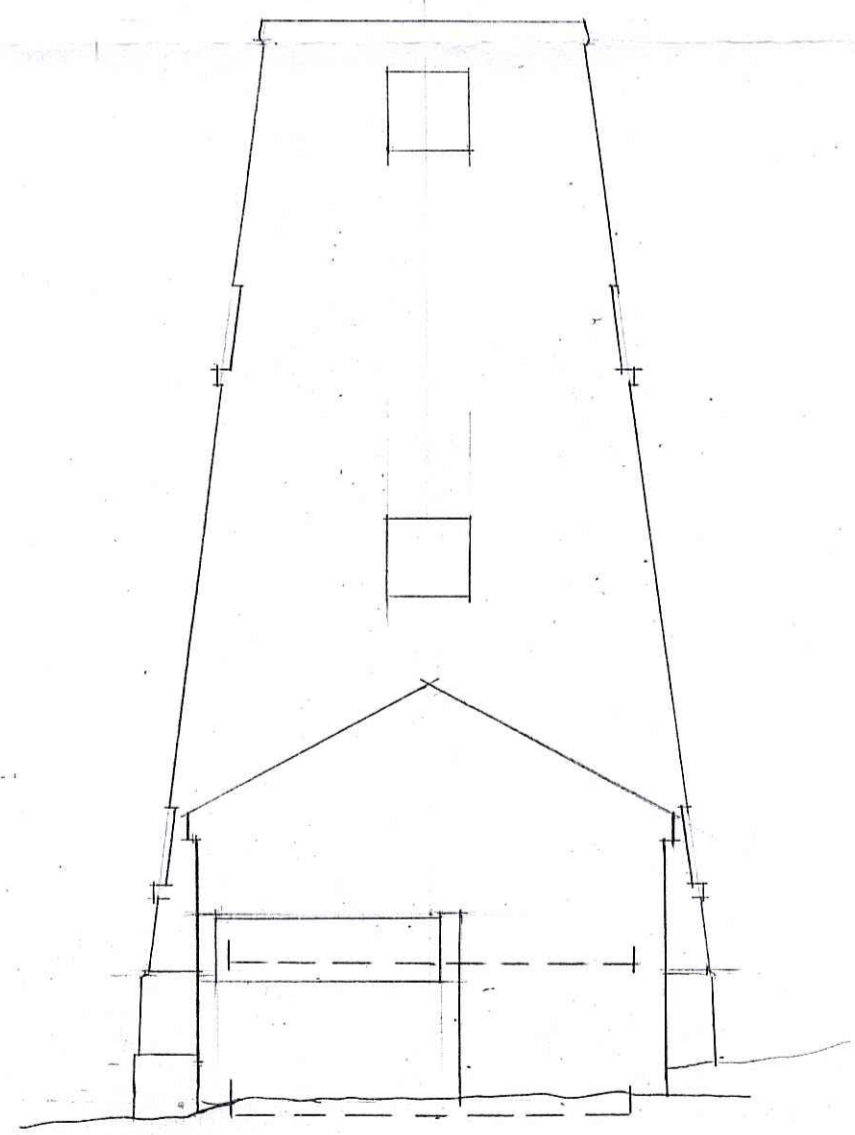


EAST ELEVATION

EXISTING ELEVATIONS

BEACON WINDMILL
RAVENSCAR


Scale 1:100 Drawn October 2010

Drawing No 2646/6

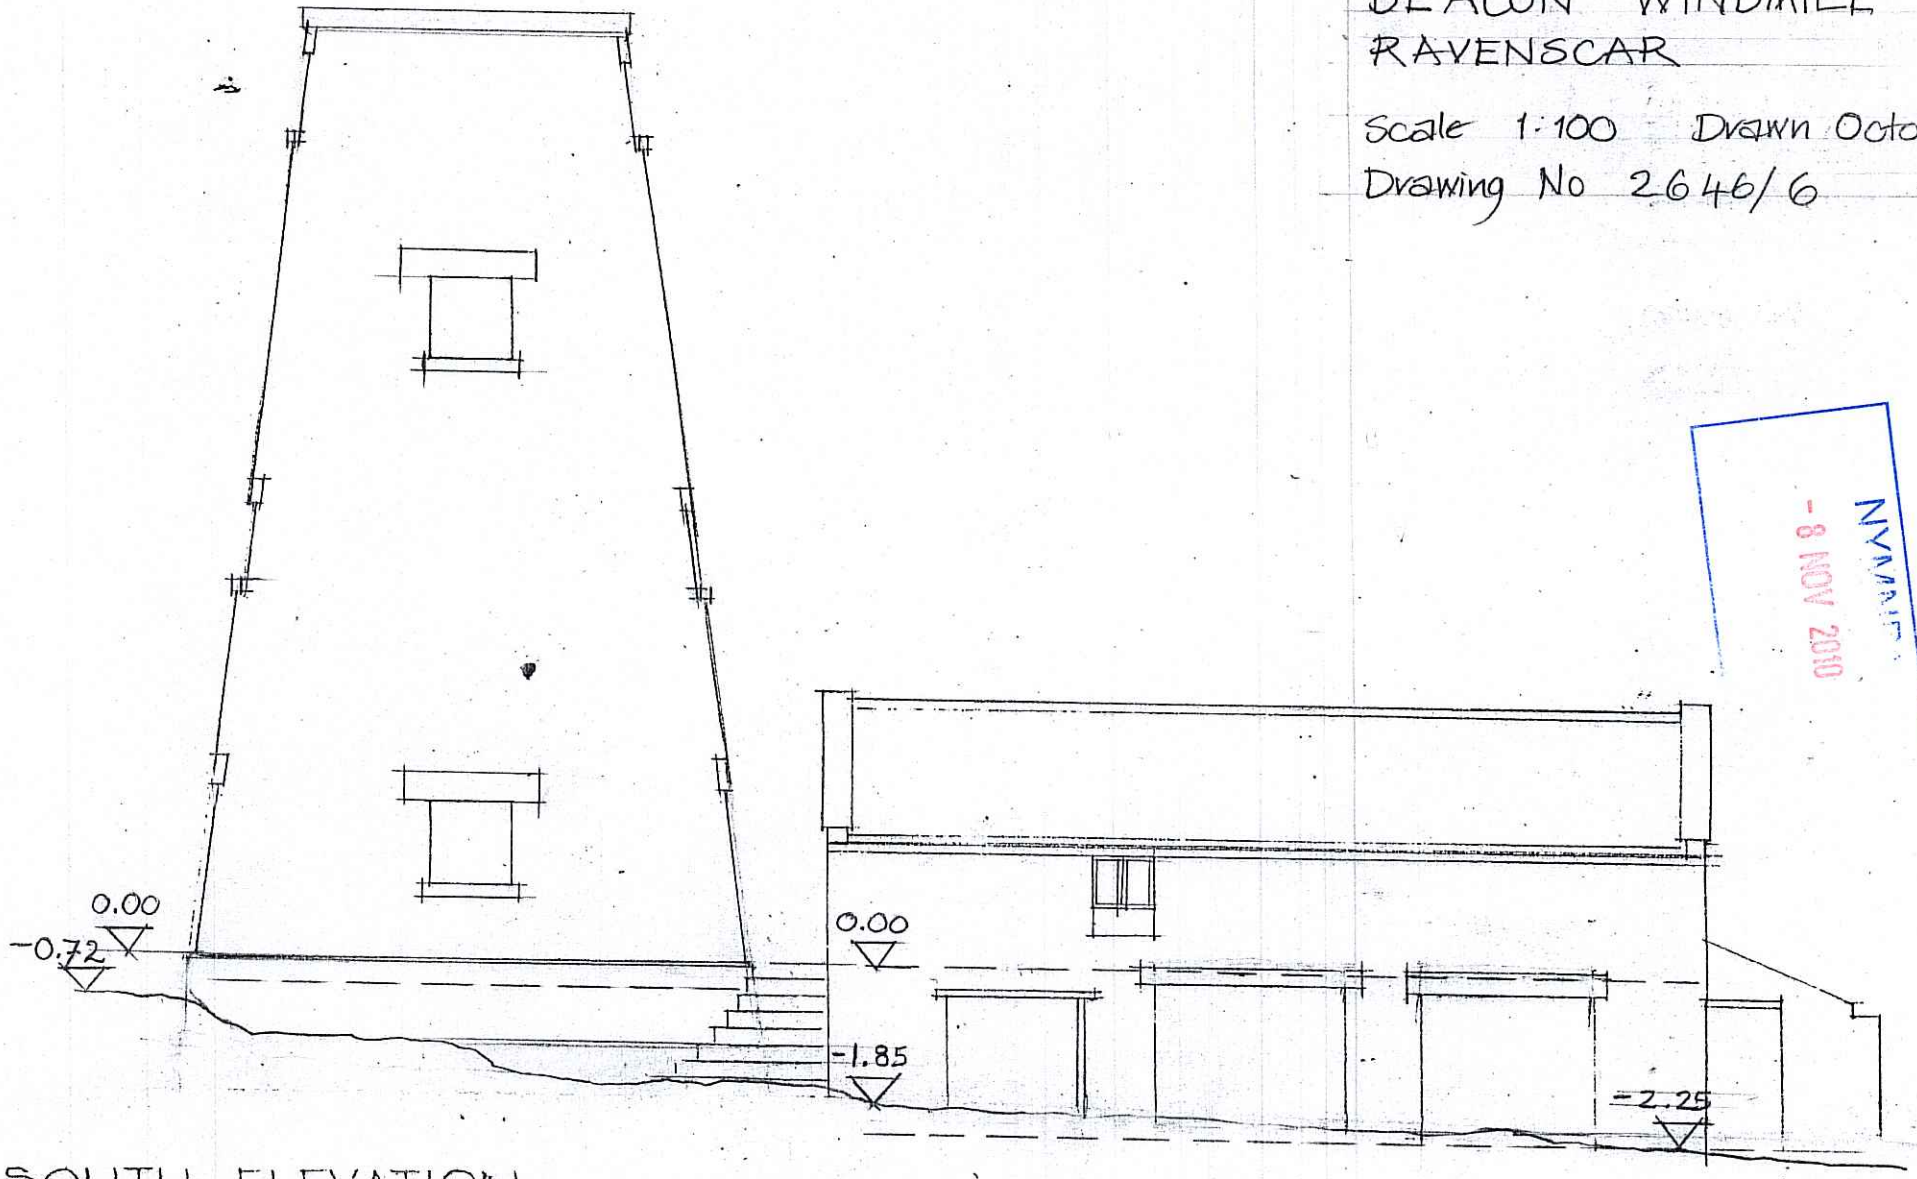


SOUTH ELEVATION

NYM / 2010 / 0887 / FL 1

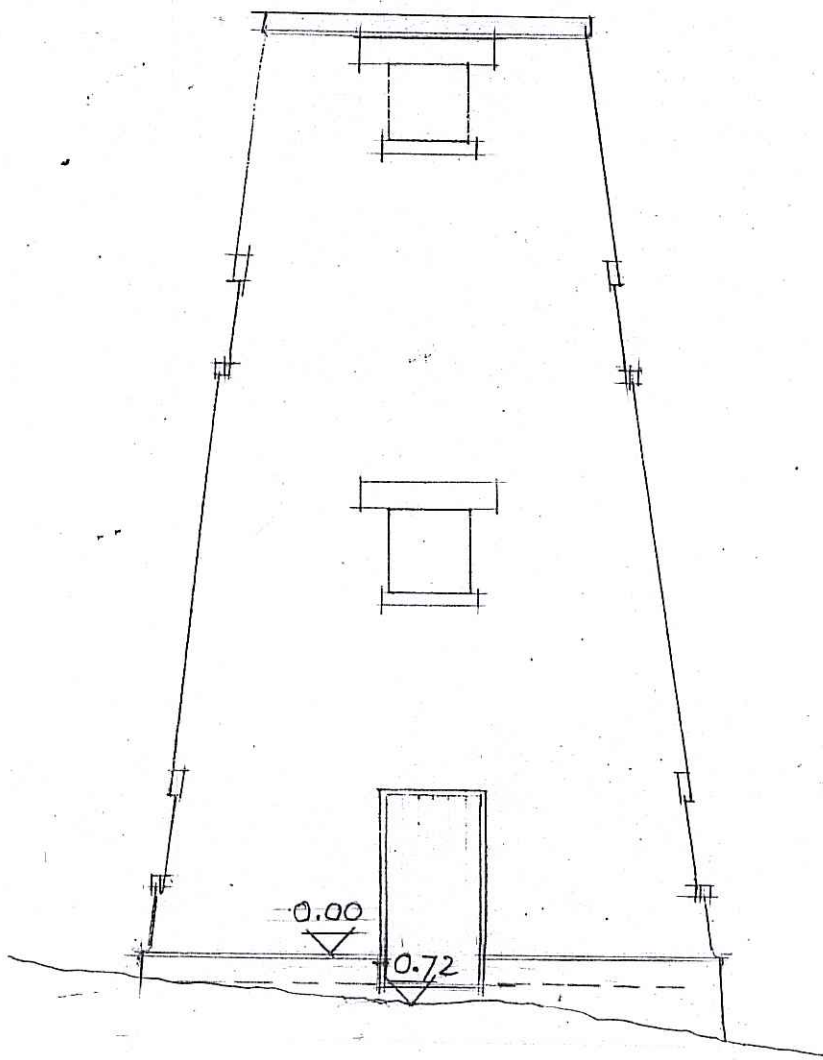

WEST ELEVATION

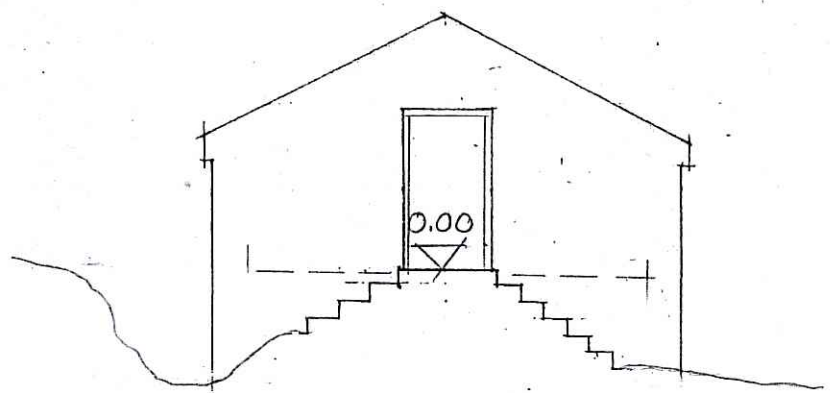


WEST ELEVATION
(Granary Only)

PROPOSED GROUND & FIRST FLOOR PLANS (MILL)


CONVERSION OF BEACON WINDMILL
RAVENSCAR

Scale 1:50
Drawn October 2010
Drawing No 2646/8

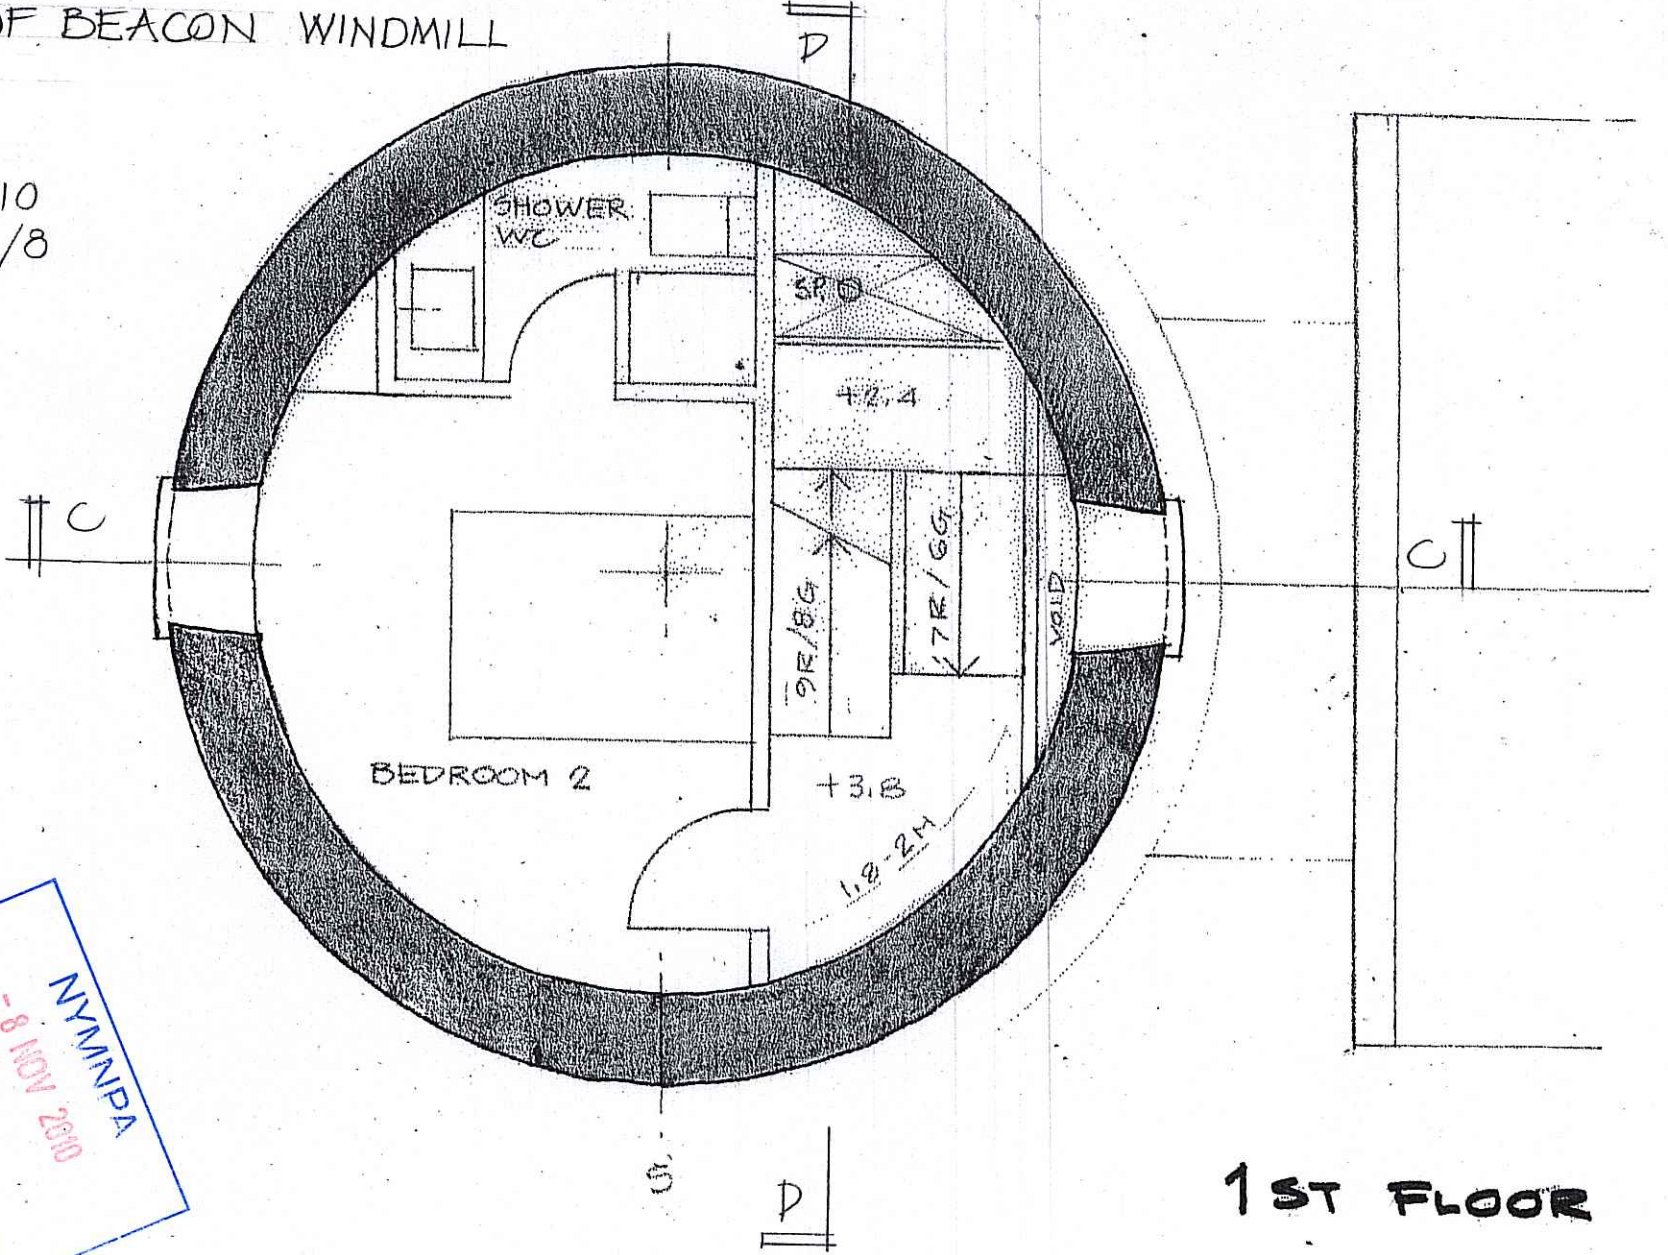

NYM/NPA
- 8 NOV 2010

NYM / 2010 / 0887 / FL 1

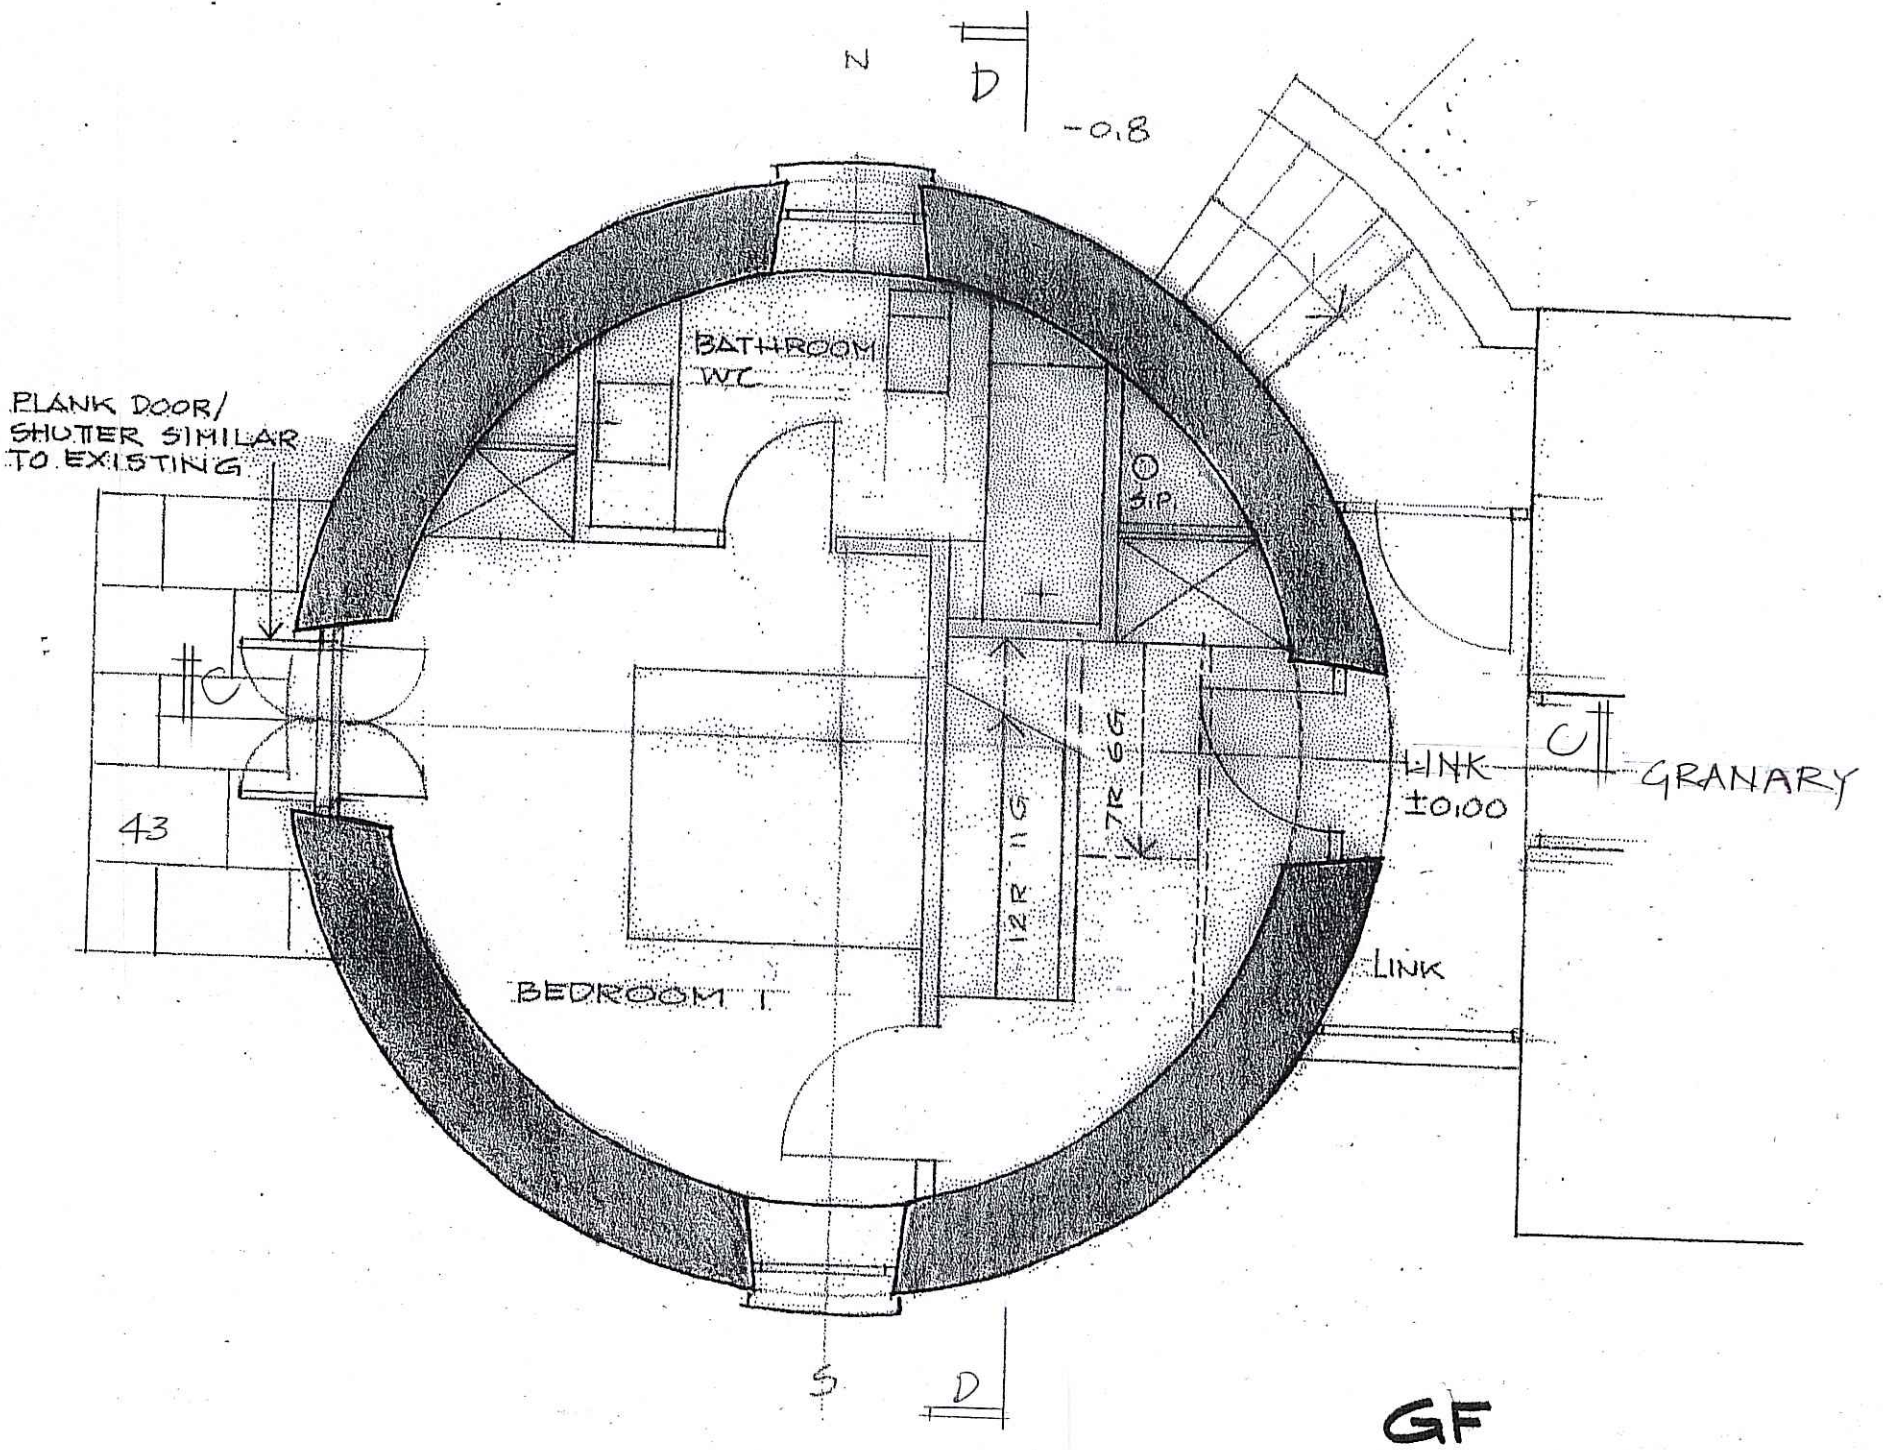


GF

PROPOSED SECOND & THIRD FLOOR PLANS (MILL)


CONVERSION OF BEACON WINDMILL RAVENSCAR

Scale 1:50
Drawn October 2010
Drawing No 2646/9

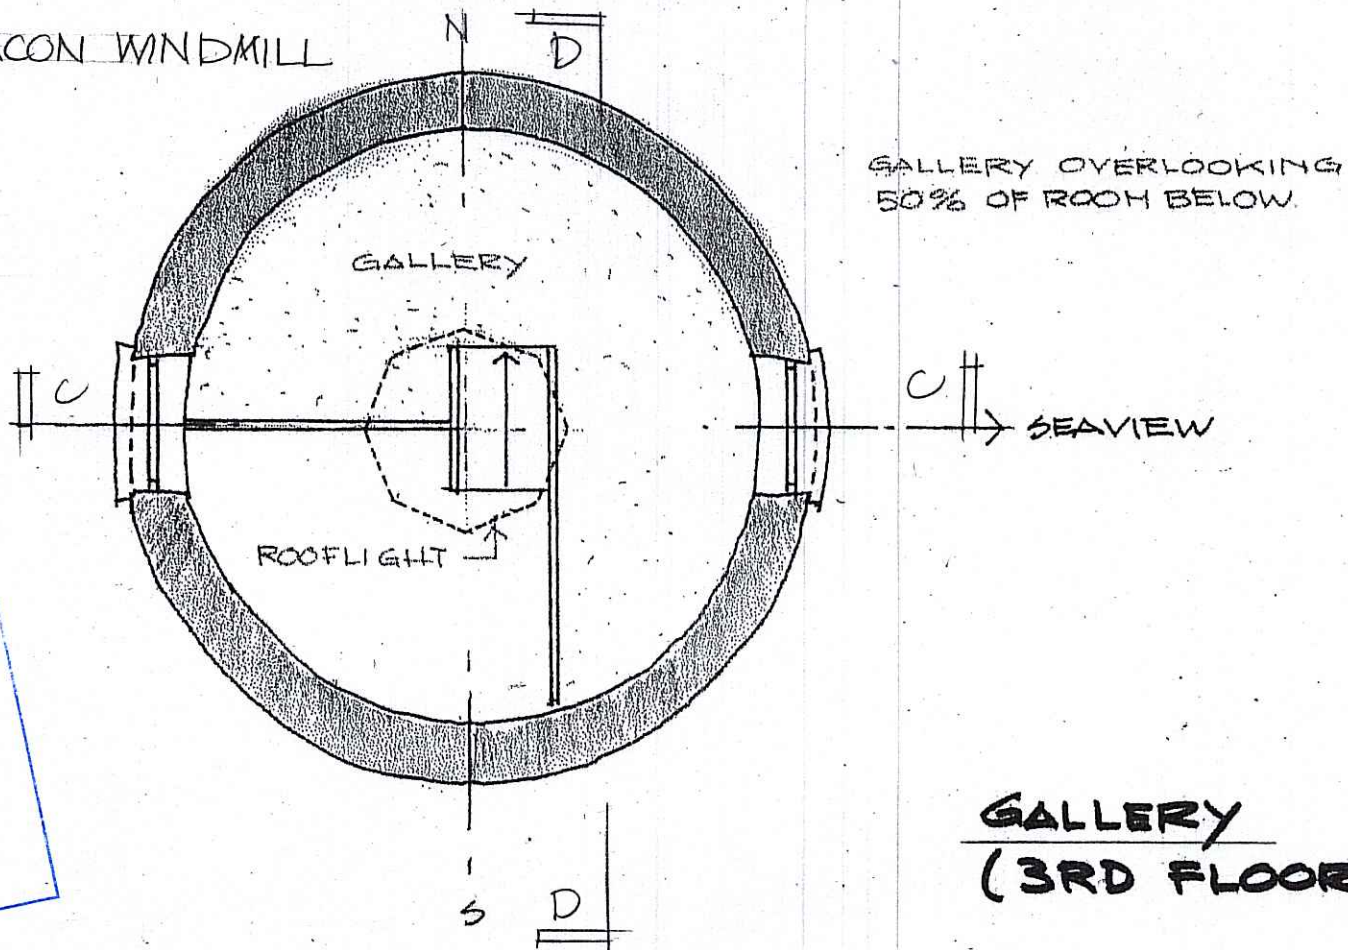

NYMNPA
- 8 NOV 2010

NYM / 2010 / 0887 / F.L.

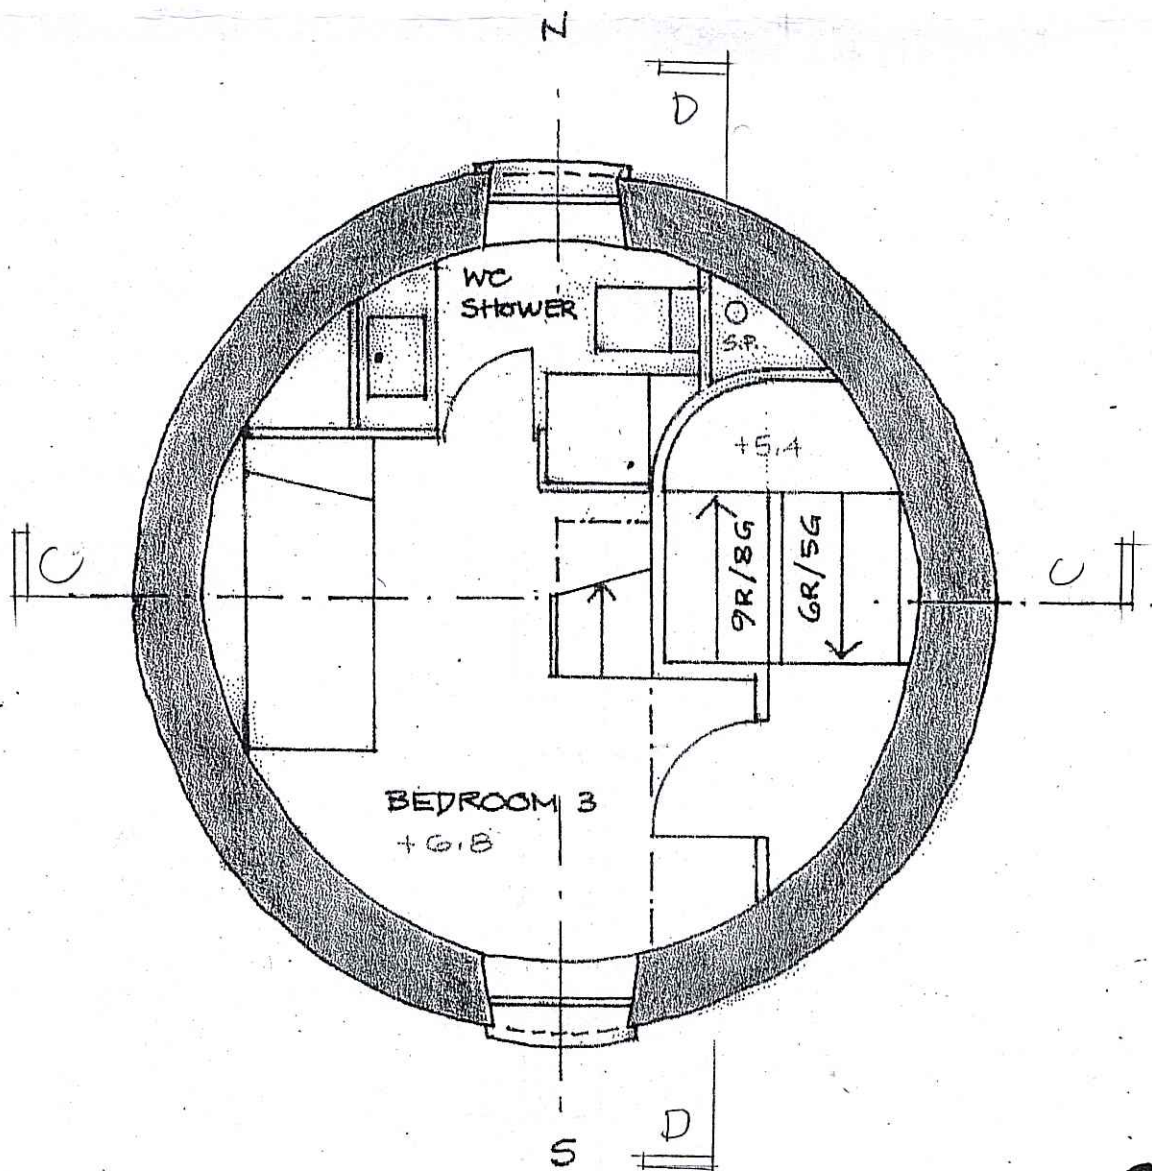

2ND FLOOR

Rev A 1/11/10 Drawing handed

PROPOSED SECTION THRU MILL
CONVERSION OF BEACON WINDMILL
RAYENSCAR

Scale 1:50 Drawn October 2010

Drawing No 2646/10 A

ROOFLIGHT

ZINC STANDING SEAM
ROOF (YM ANTHRACINE)

NYMNP
- 8 NOV 2010

NYM / 2010 / 0887 / FL

COMPANIONWAY
LADDER TO
GALLERY

GALLERY

GALLERY
+9.6 APPROX (T.B.C)

2ND FLOOR
+6.8 APPROX (T.B.C)

+5.6
APPROX
(T.B.C)


1ST FLOOR
+3.8 APPROX (T.B.C)

+2.4
APPROX
(T.B.C)

GROUND FLOOR
± 0.00

SECTION LOOKING WEST

D-D

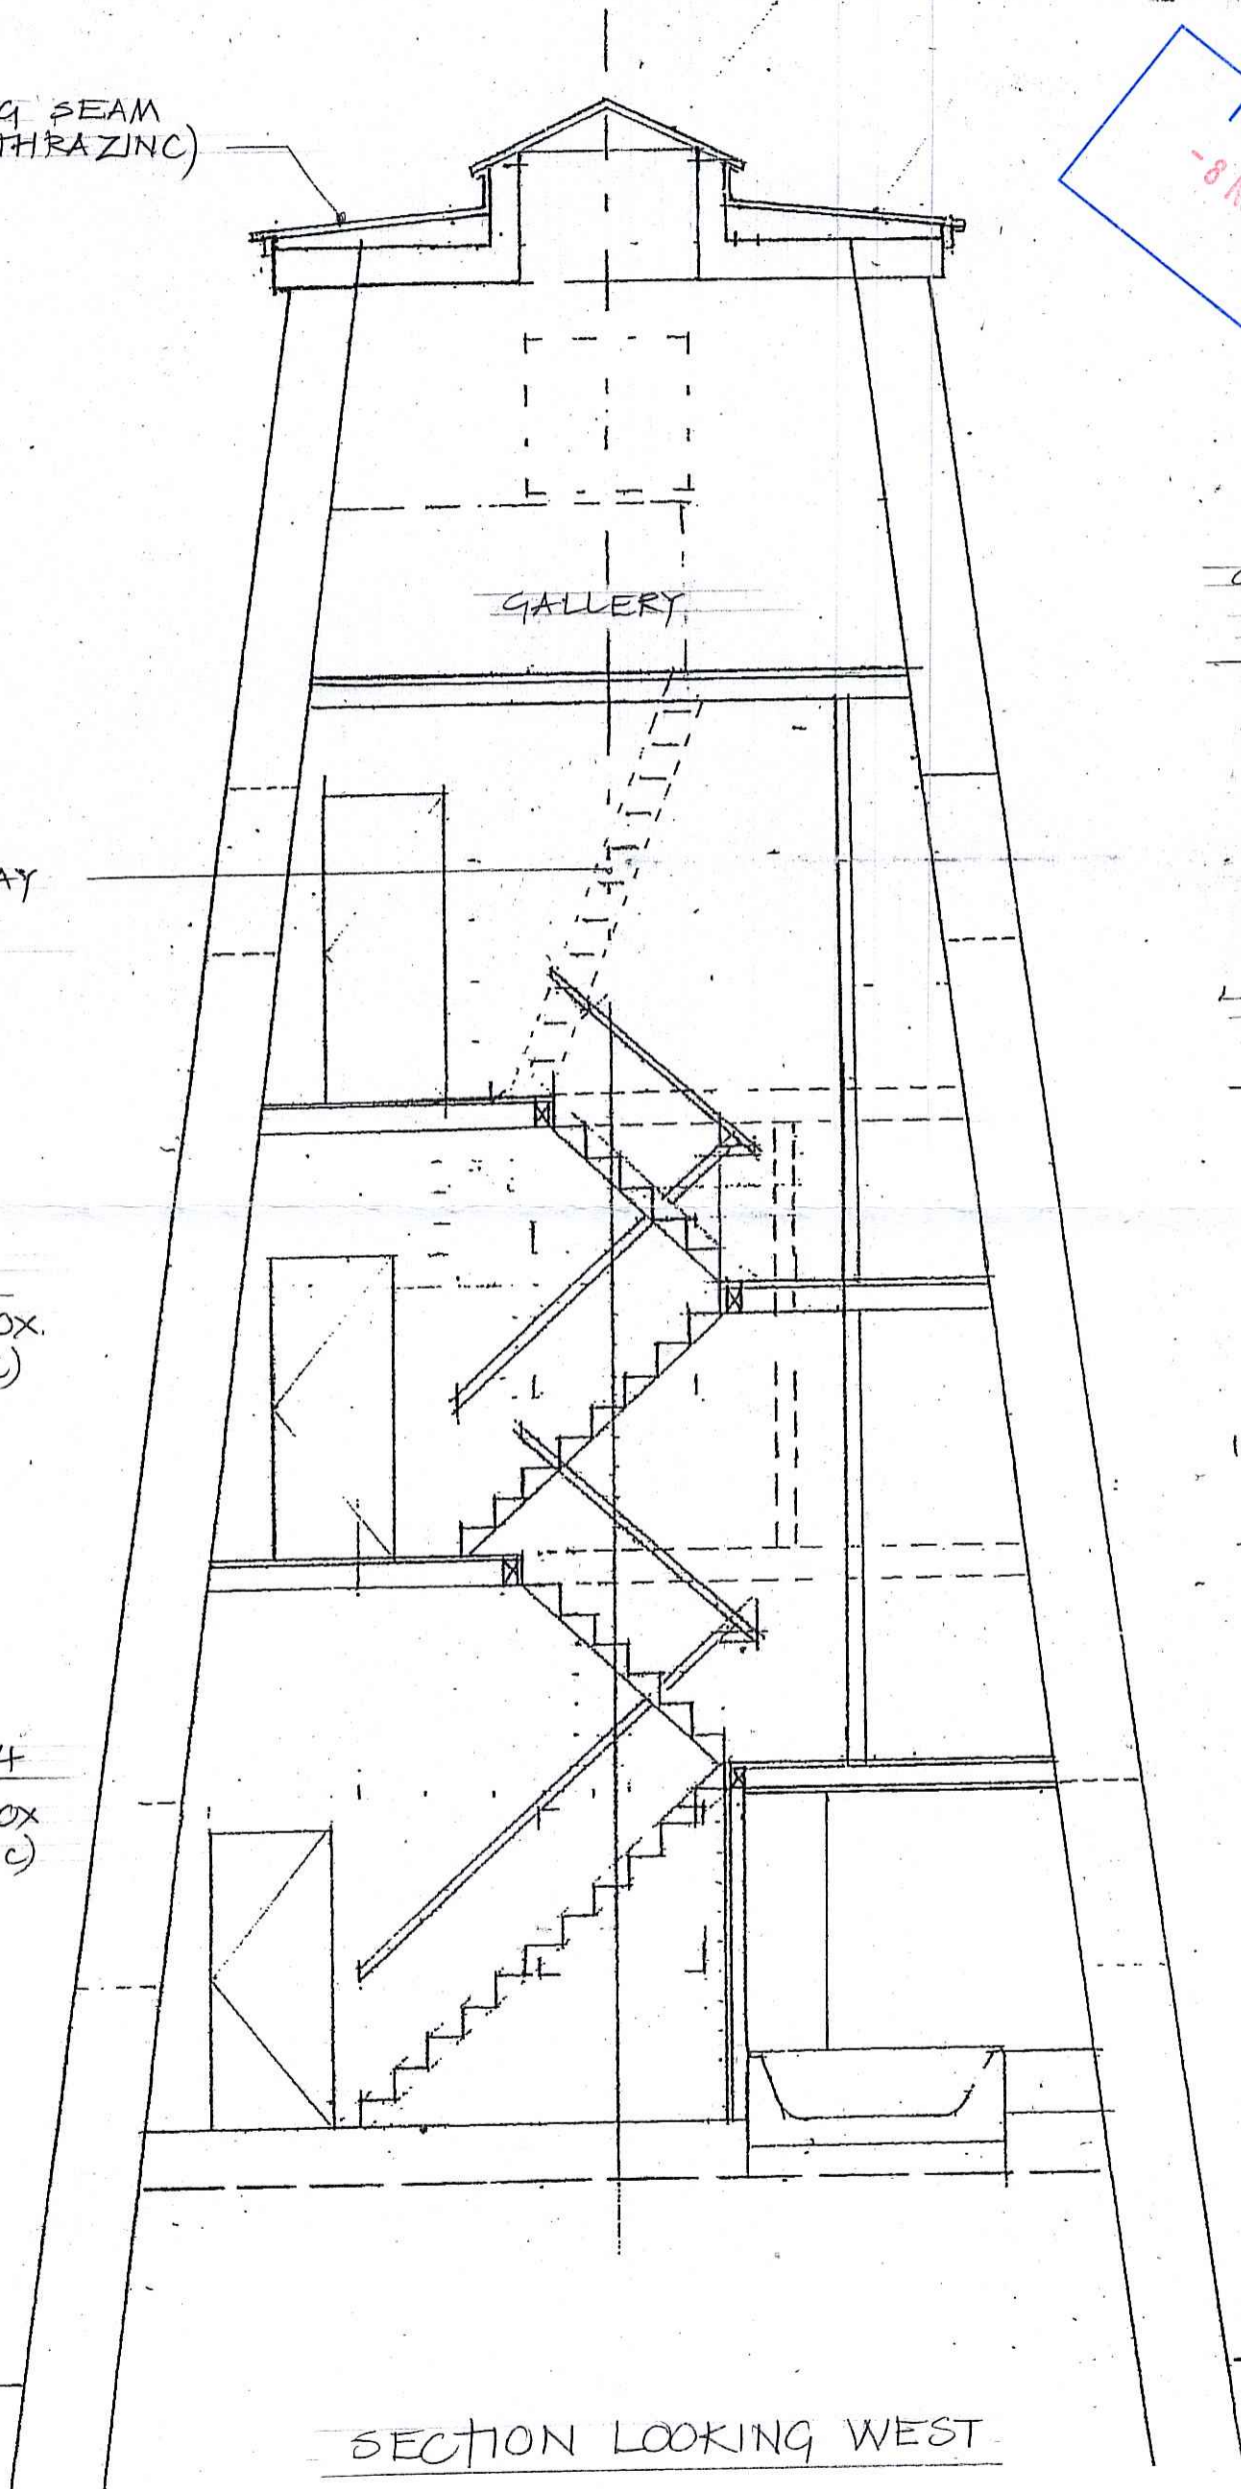

Rev A 1/11/10 Drawing handed.


PROPOSED SECTION THRU' MILL
CONVERSION OF BEACON WINDMILL
RAVENSCAR

Scale 1:50 Drawn October 2010

Drawing No 2646/11 A

NYM / 2010 / 0 8 8 7 / FL

NYM/NDA
- 8 NOV 2010

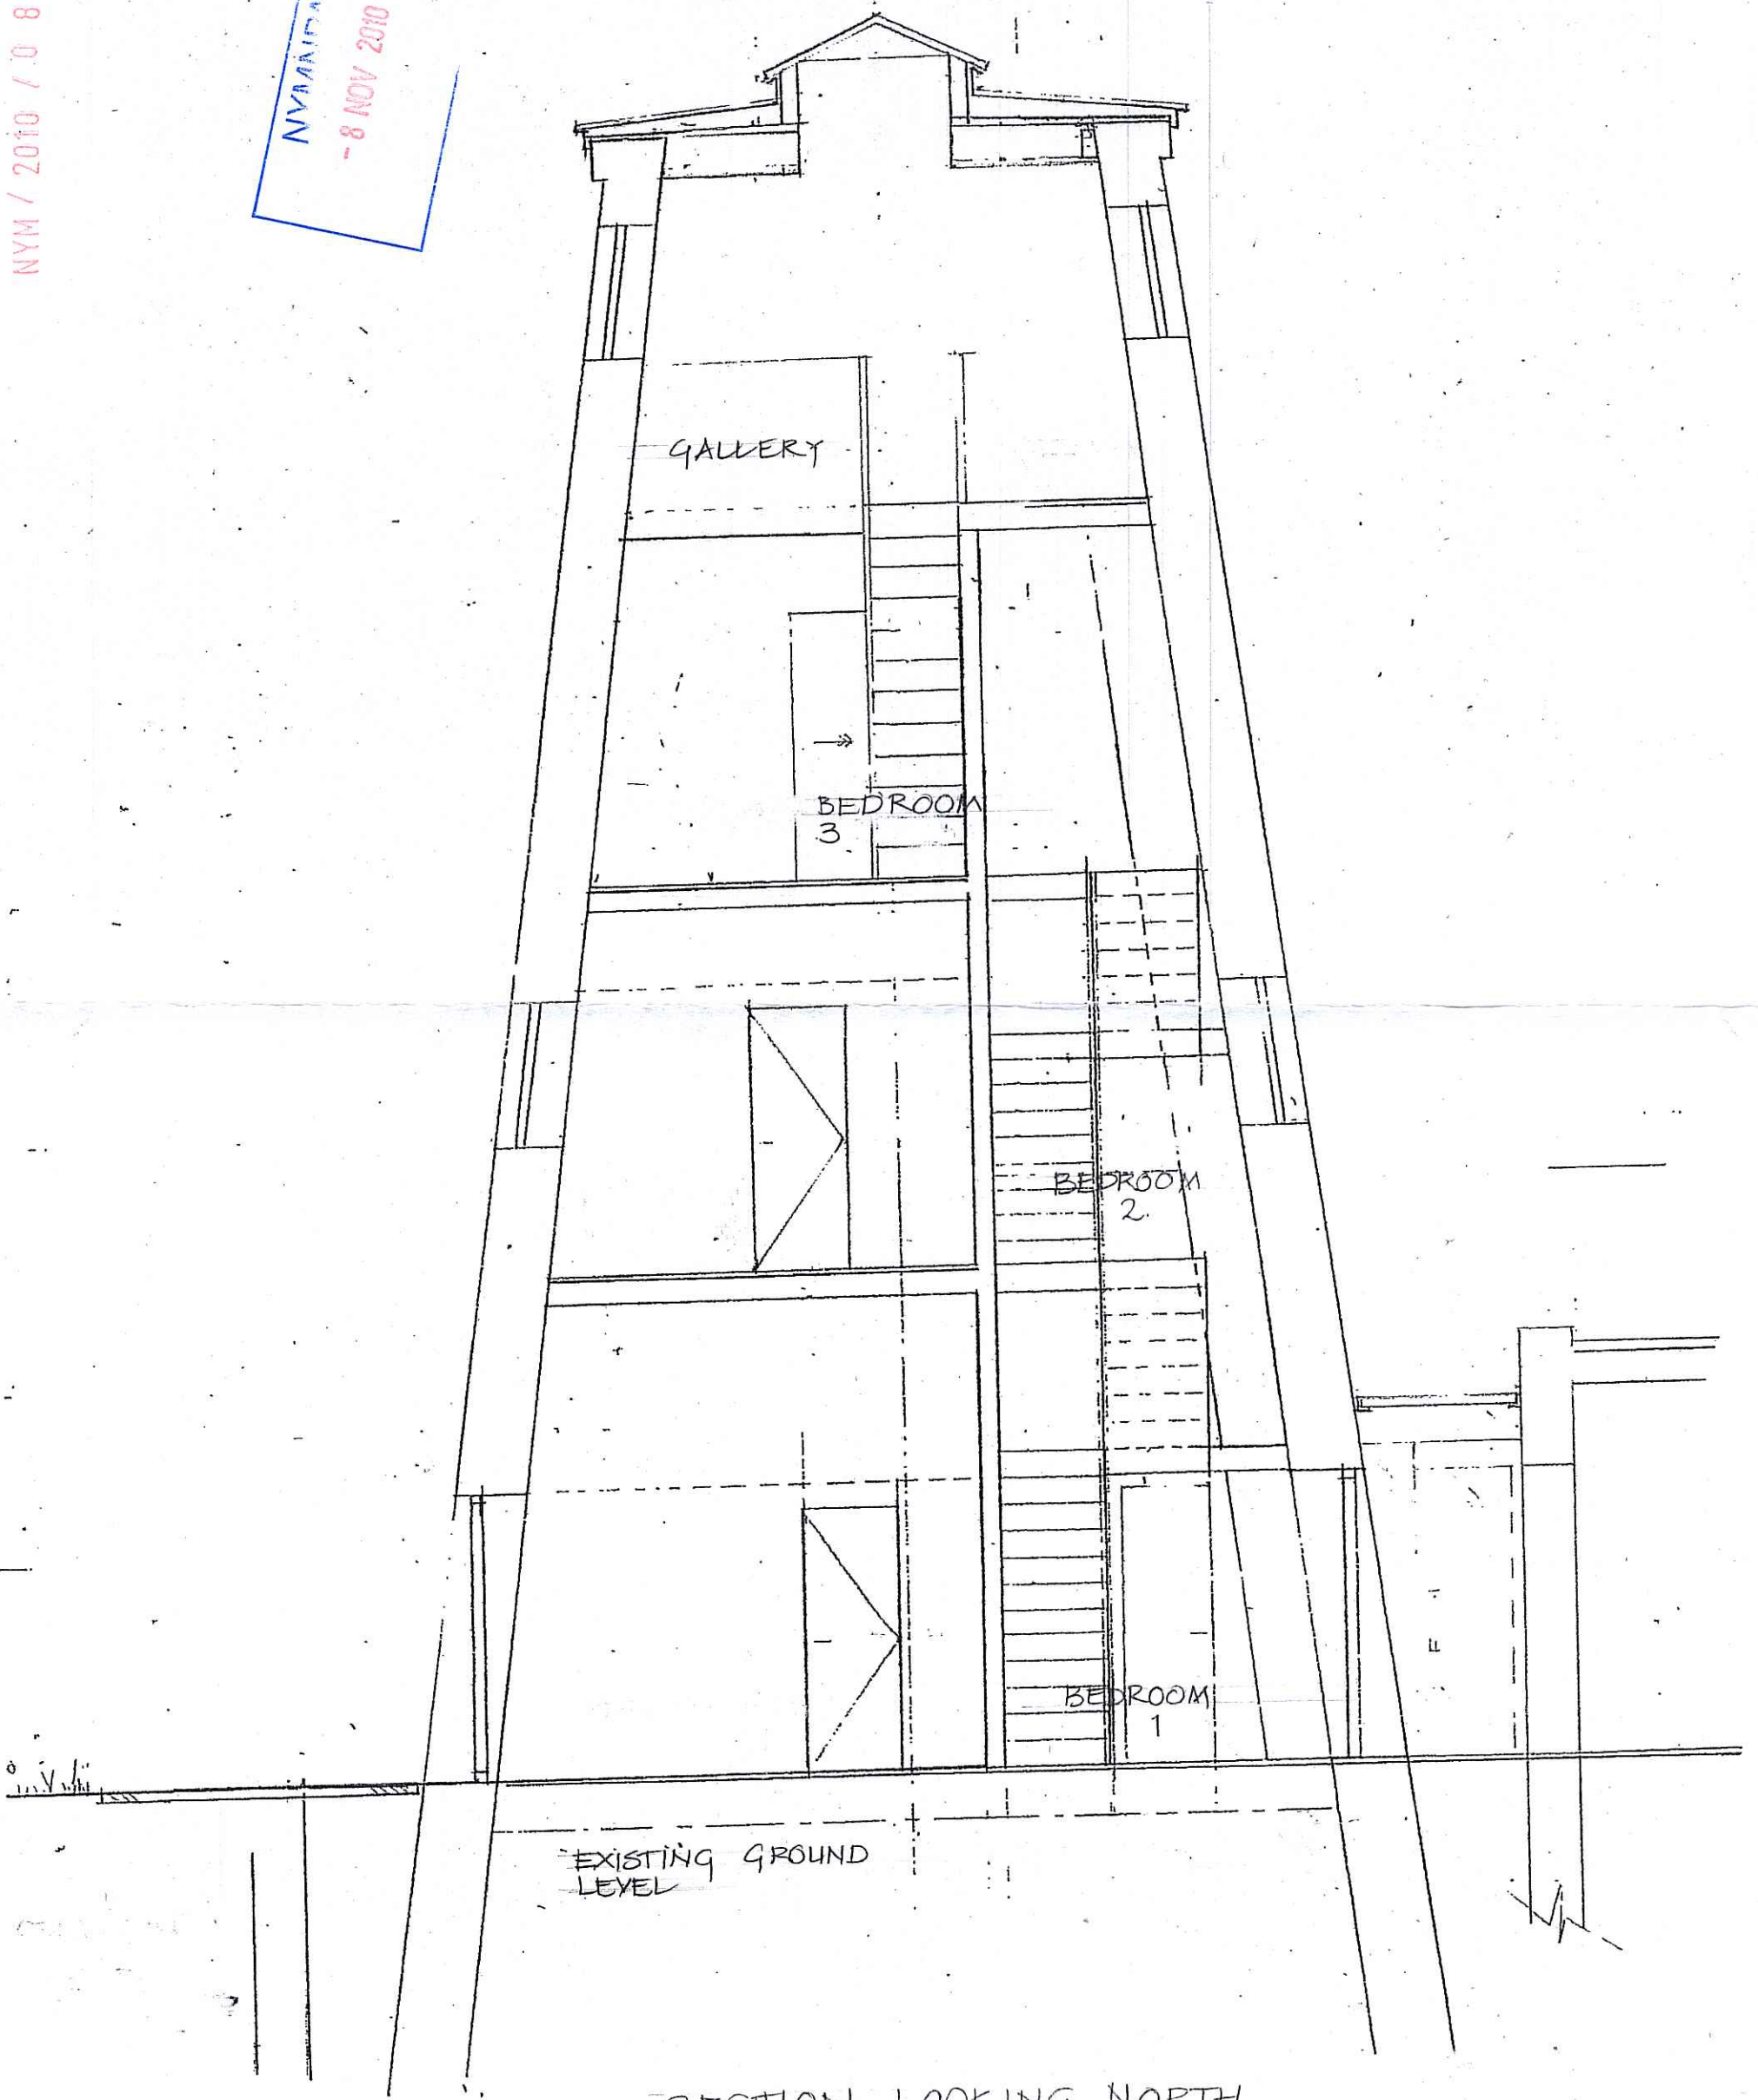


SECTION LOOKING NORTH

C-C


PROPOSED ELEVATIONS

CONVERSION OF BEACON WINDMILL
RAYENSCAR


Scale 1:50
Drawn October 2010
Drawing No 2646/14

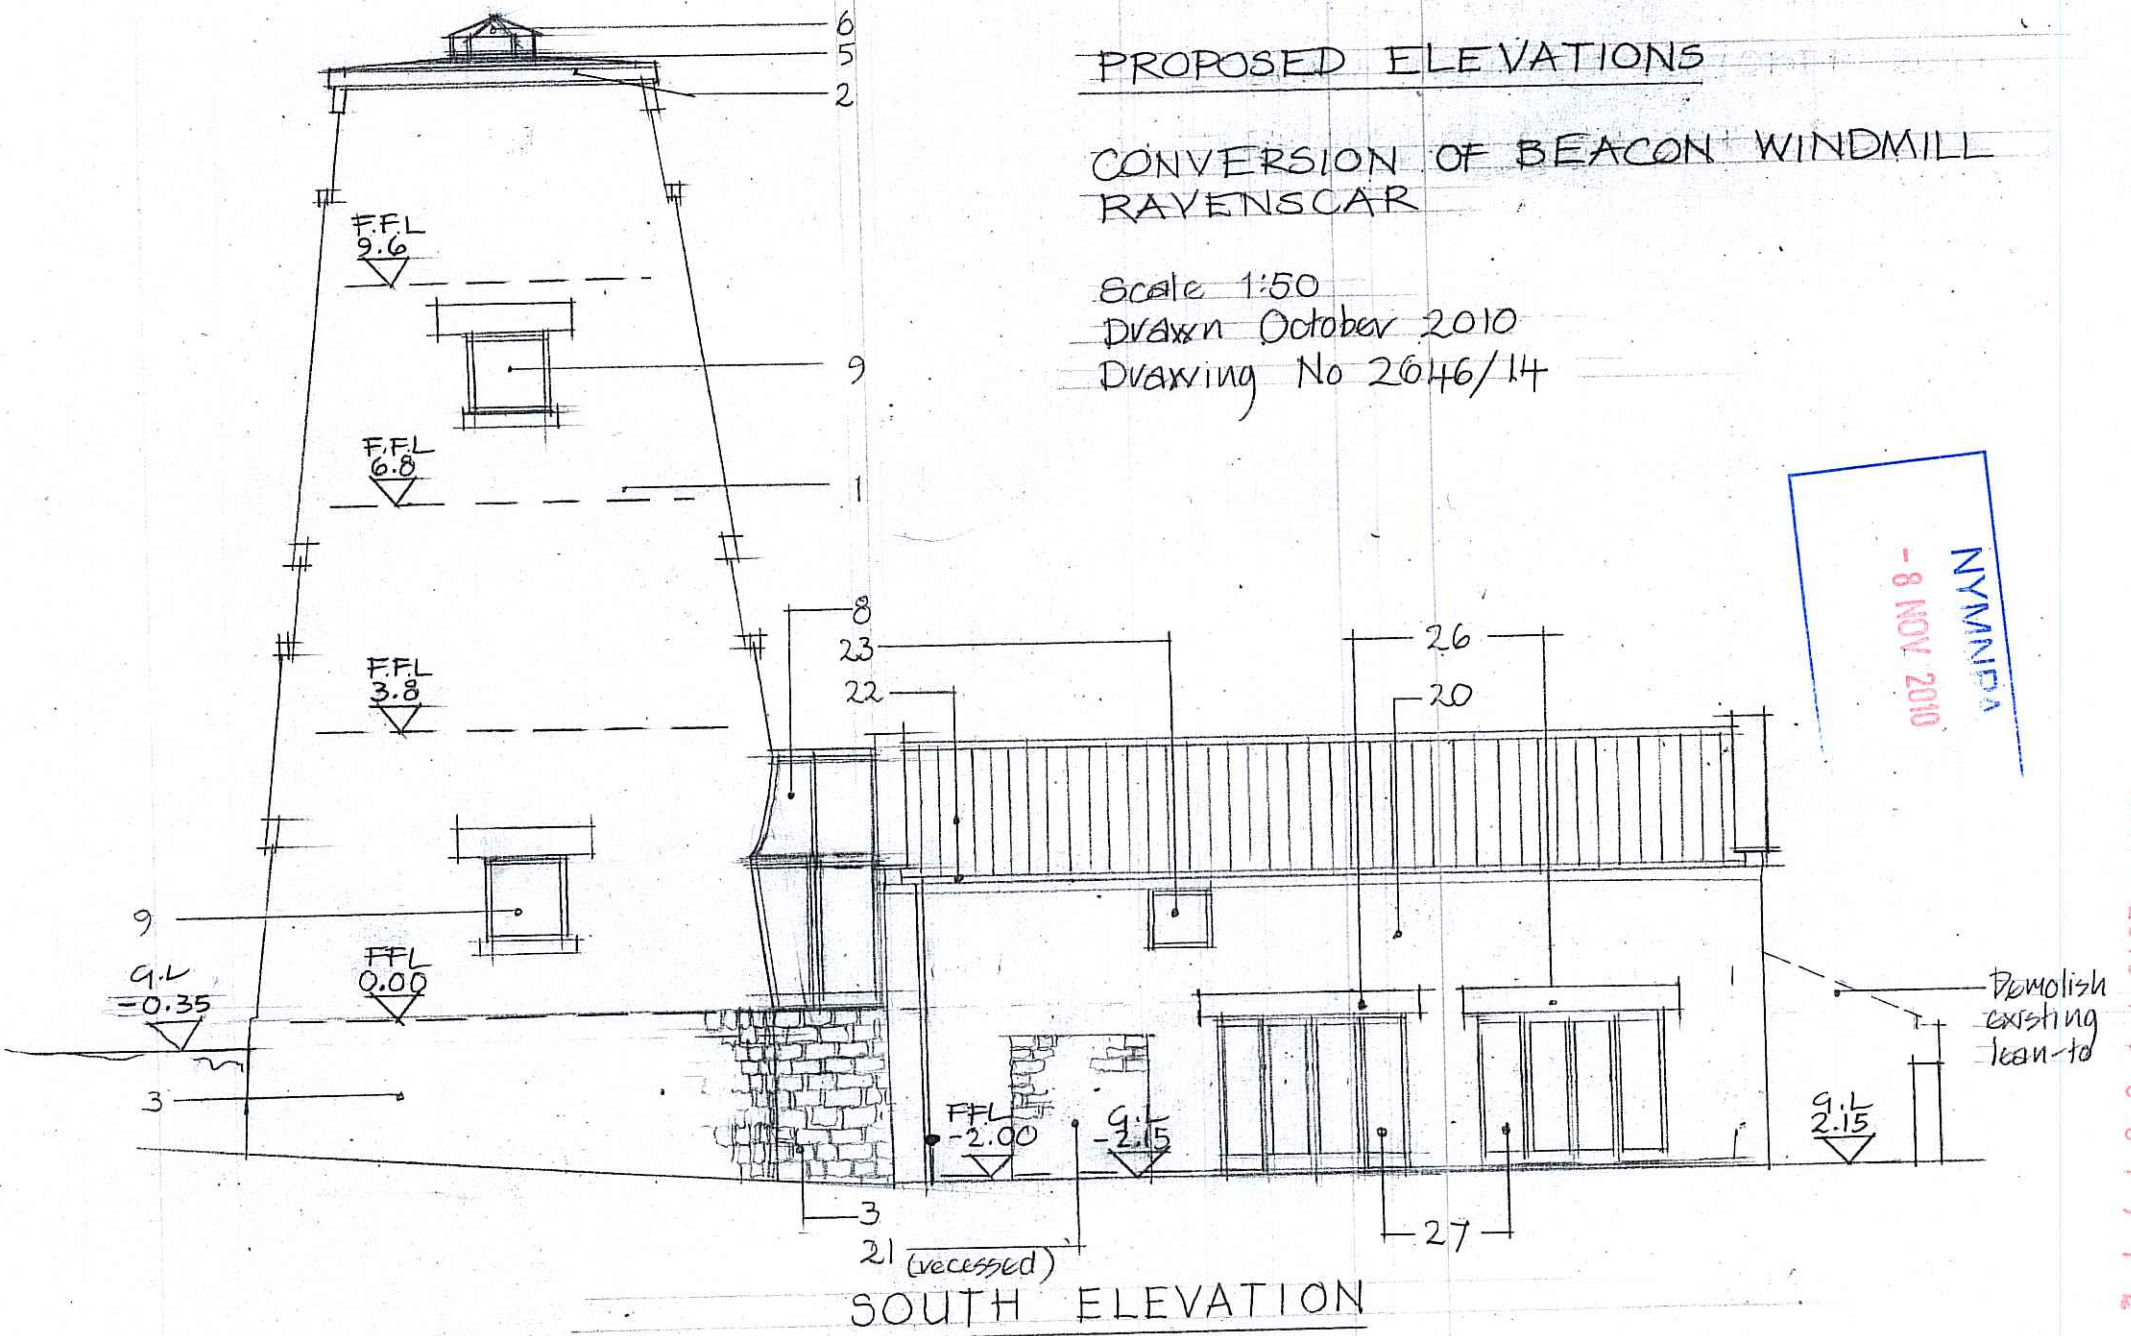

SOUTH ELEVATION

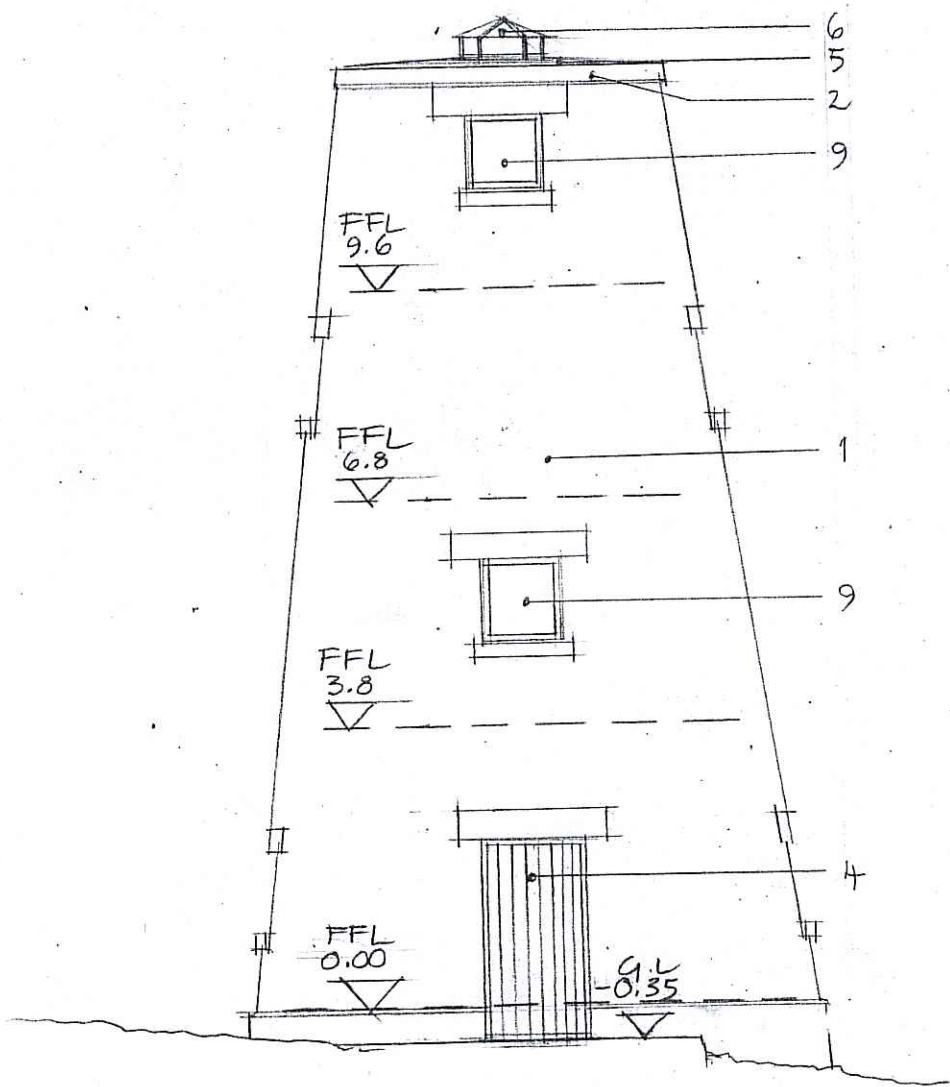

WEST ELEVATION

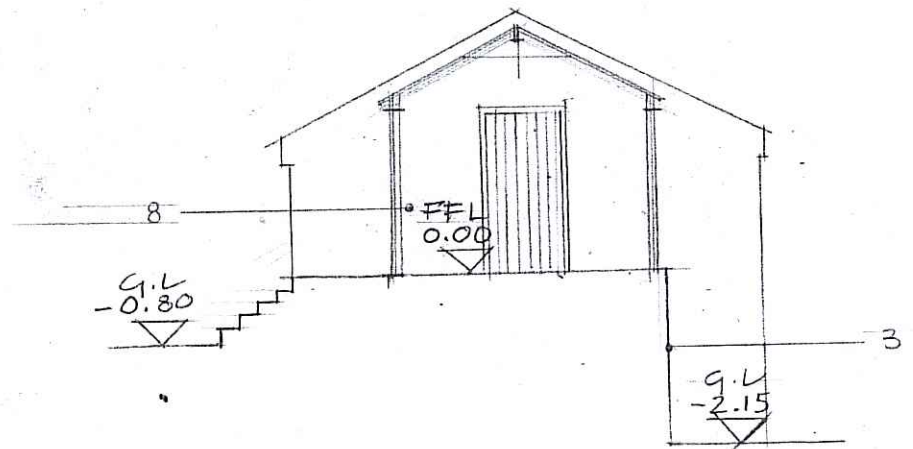

WEST ELEVATION
(Granary Only)


NYM-2010/0887/FL

PROPOSED ELEVATIONS


CONVERSION OF BEACON WINDMILL RAYENSCAR

Scale 1:50
Drawn October 2010
Drawing No 2646/15

NYM/2010
-8 NOV 2010

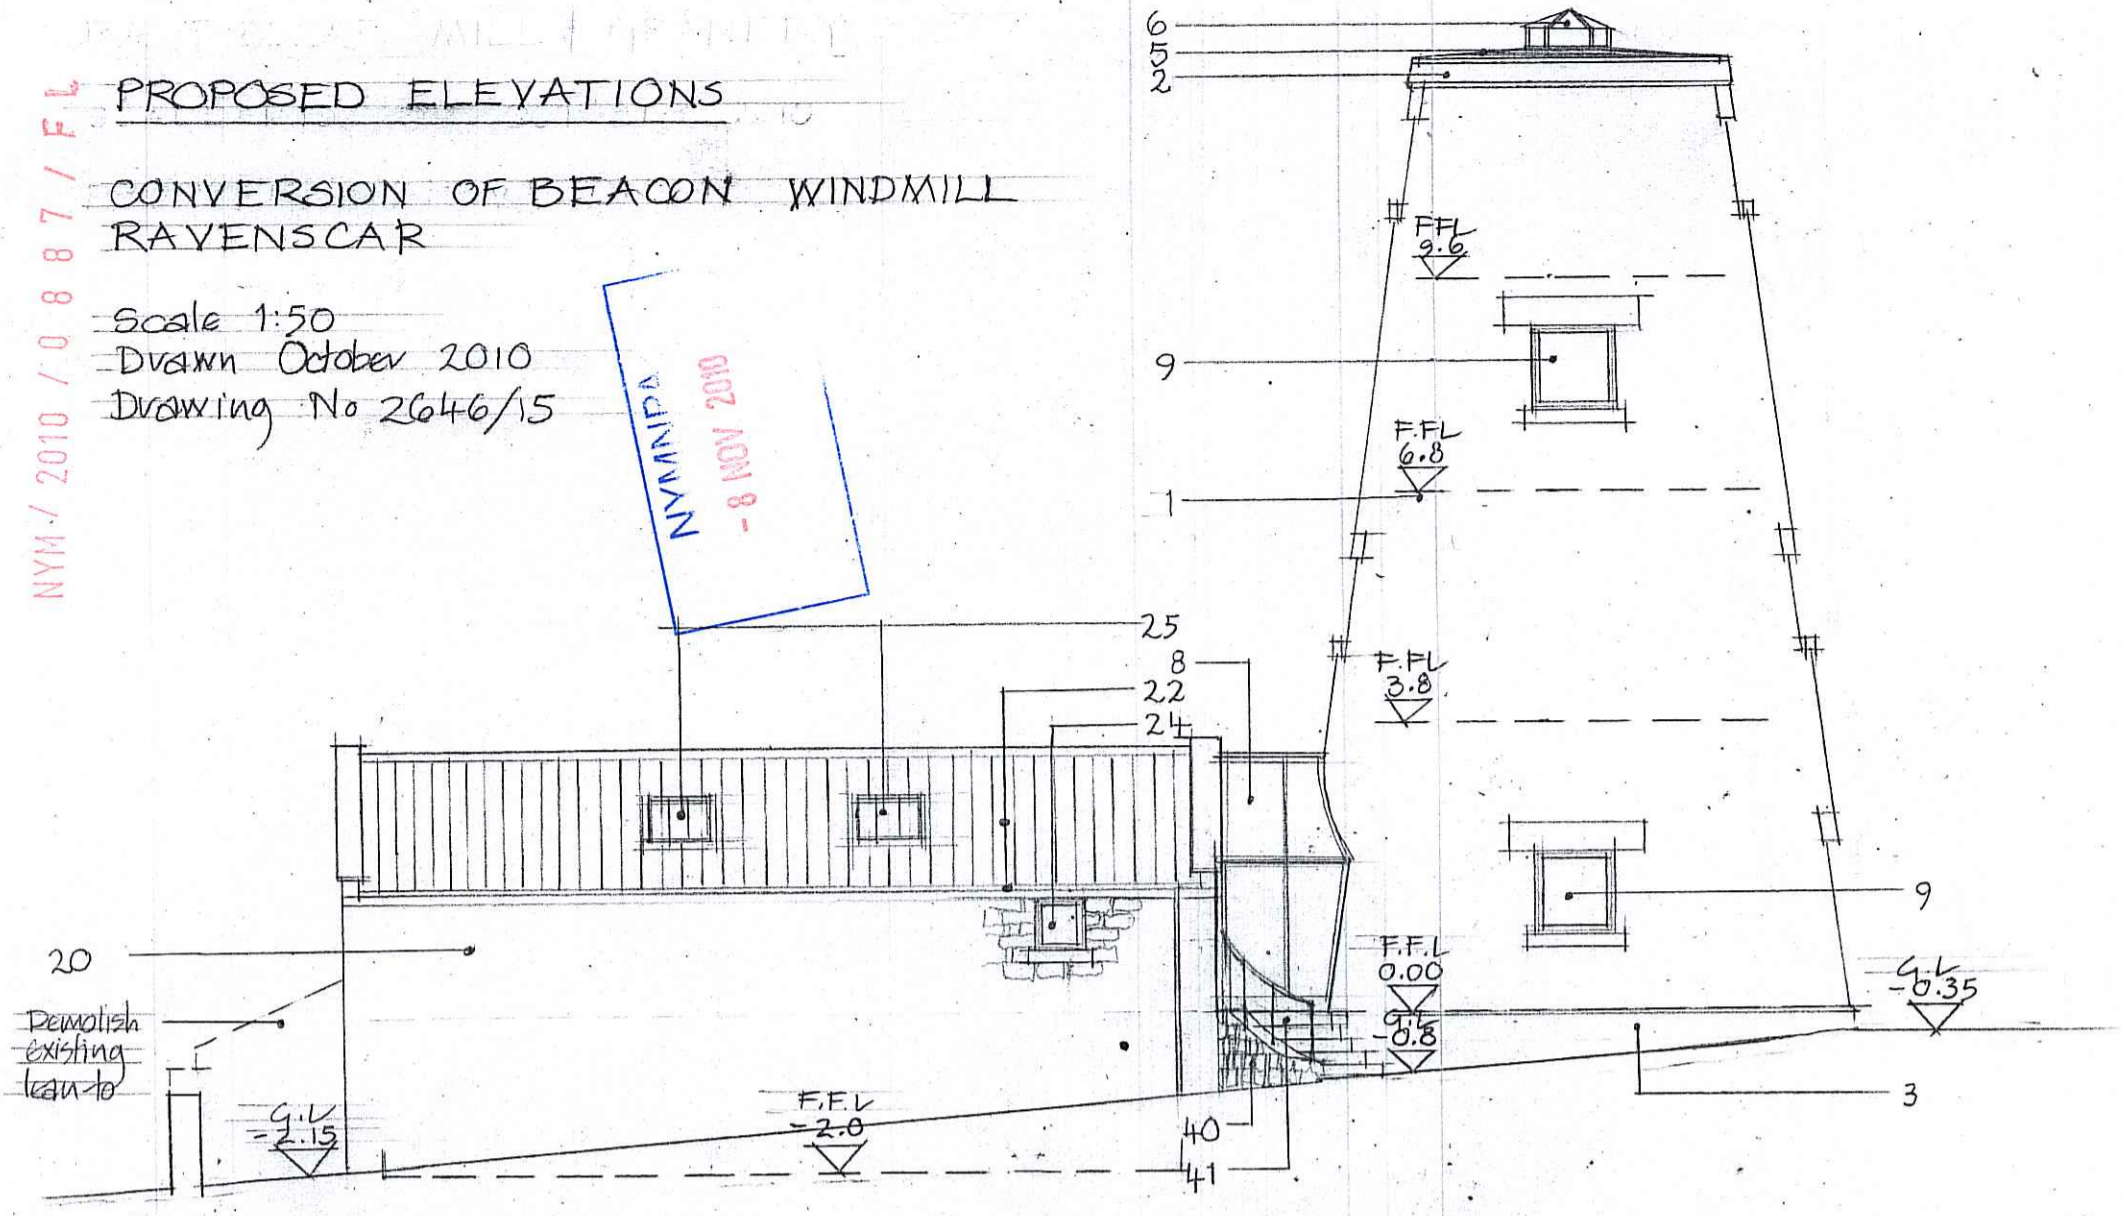

NORTH ELEVATION

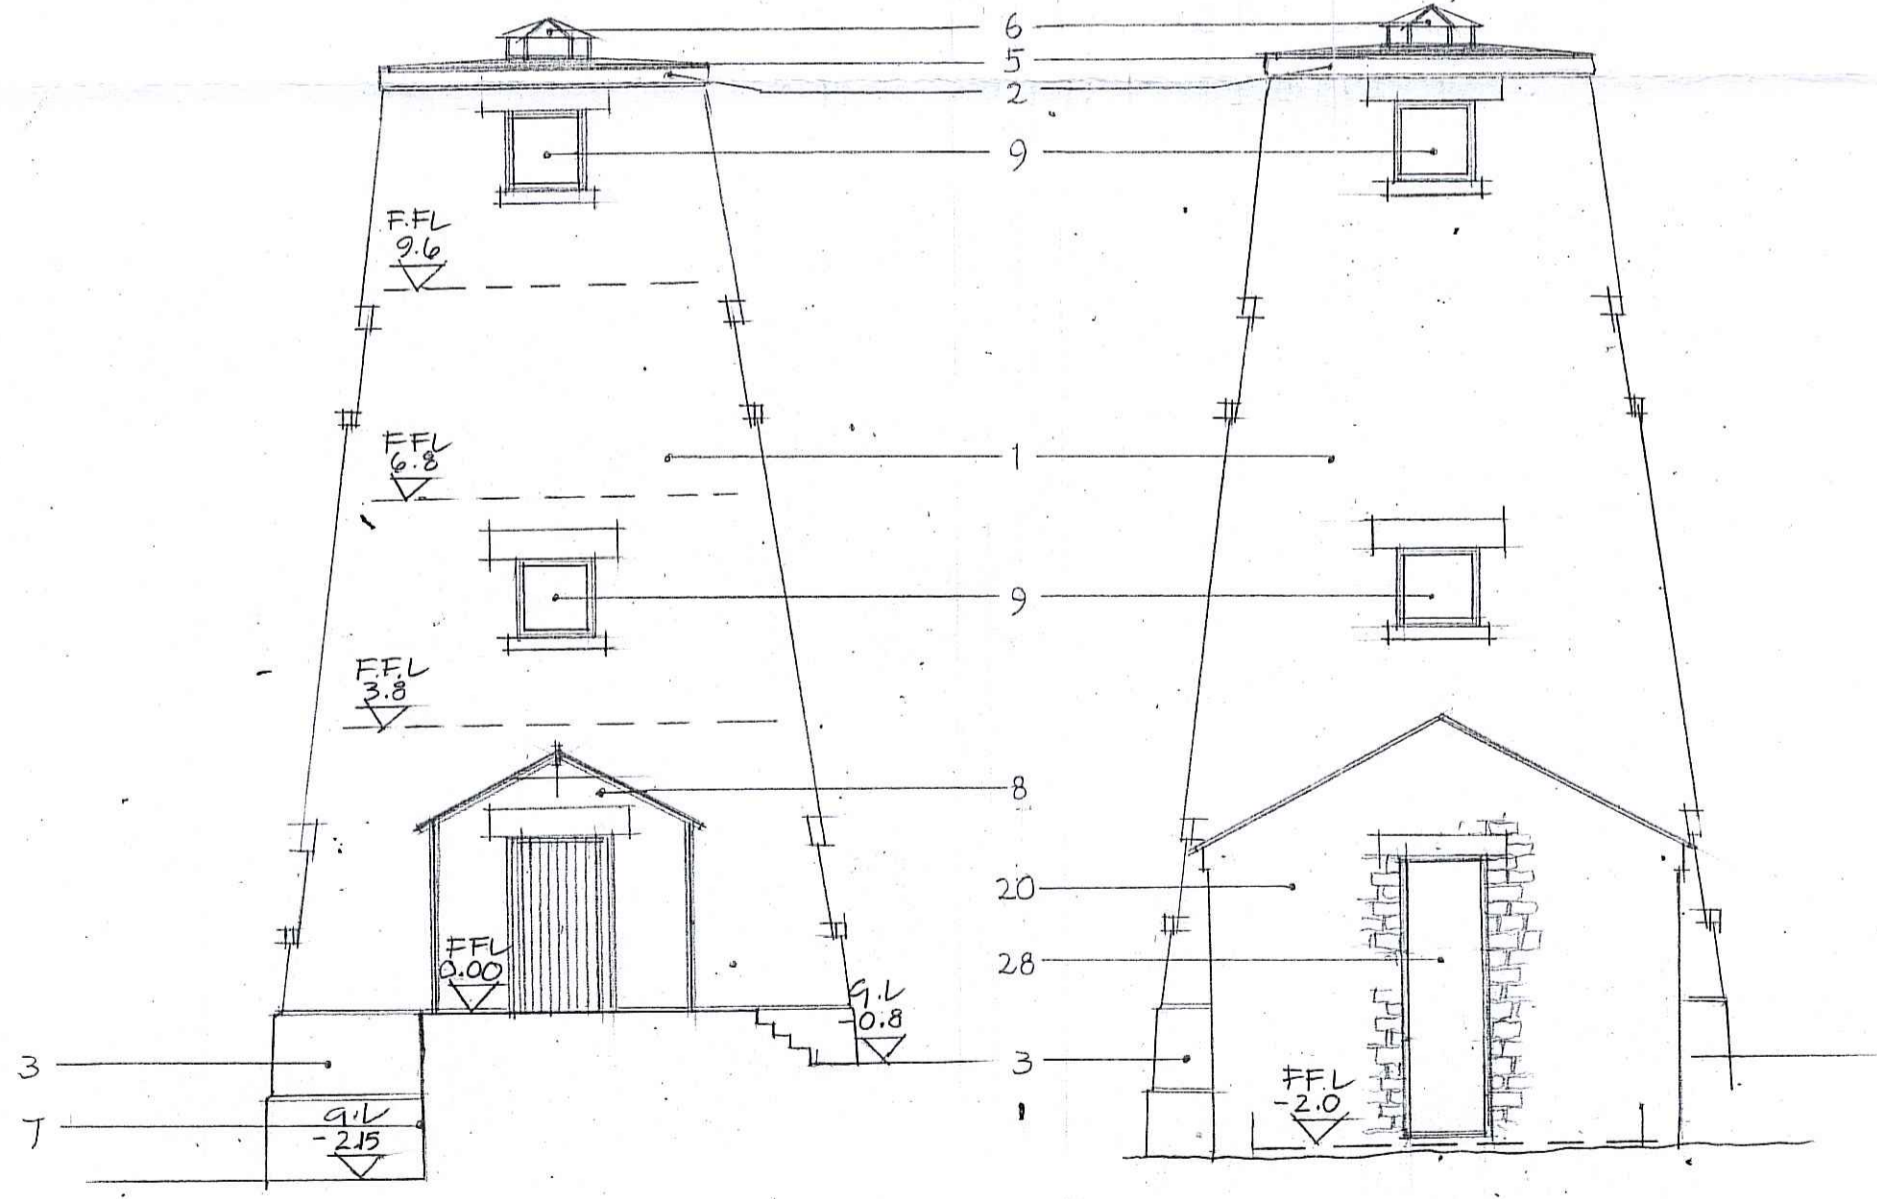

EAST ELEVATION
(Section taken thru' Link)


EAST ELEVATION

NYM / 2010 / 0 8 8 7 / F L

PROPOSED ROOF PLAN


CONVERSION OF BEACON WINDMILL
RAVENSCAR

Scale 1:100
Drawn October 2010
Drawing No 2646/13

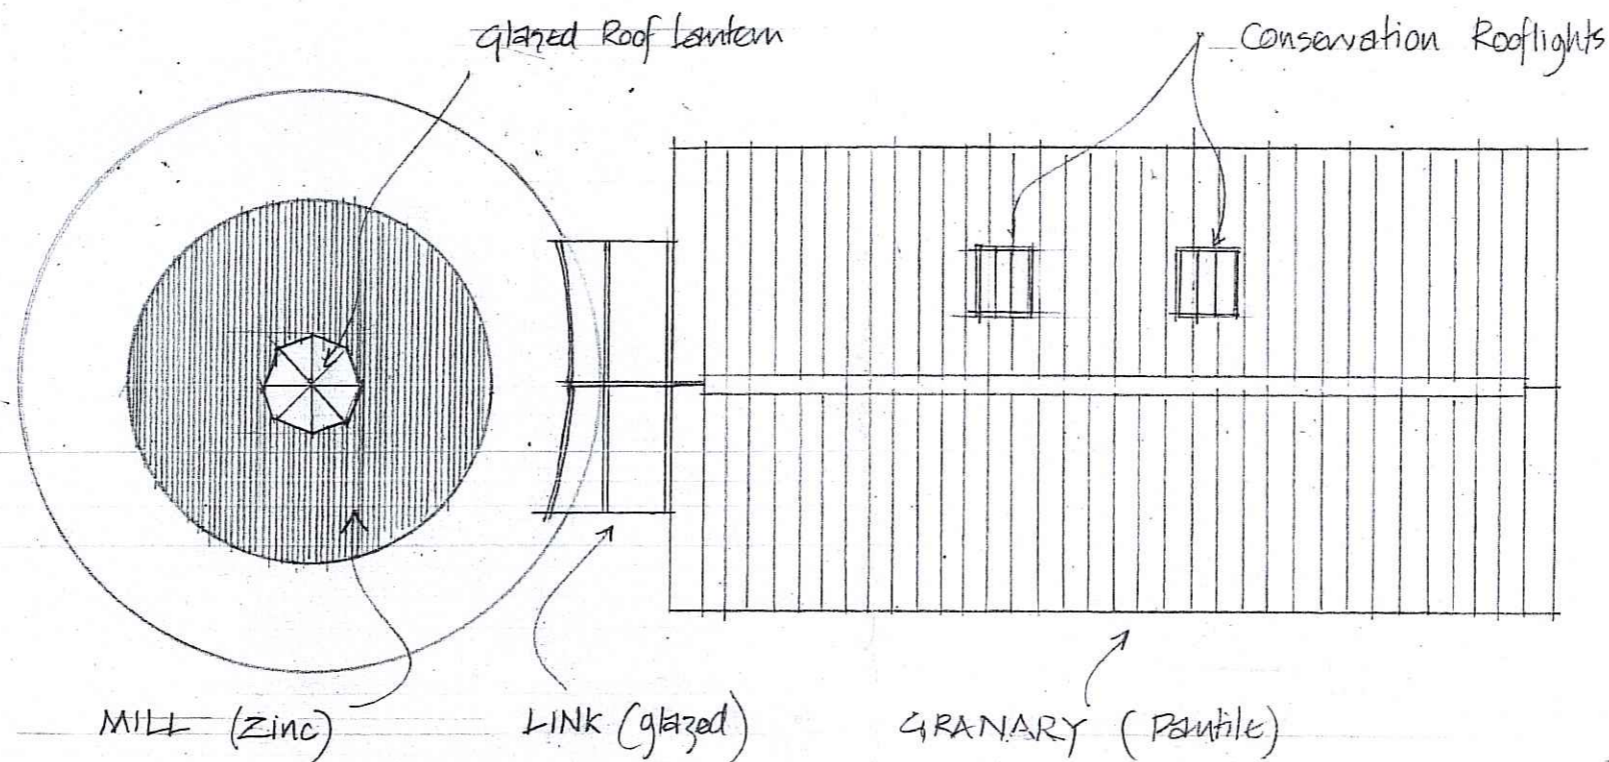

NYM/NDP
- 8 NOV 2010


NYMNP
- 8 NOV 2010

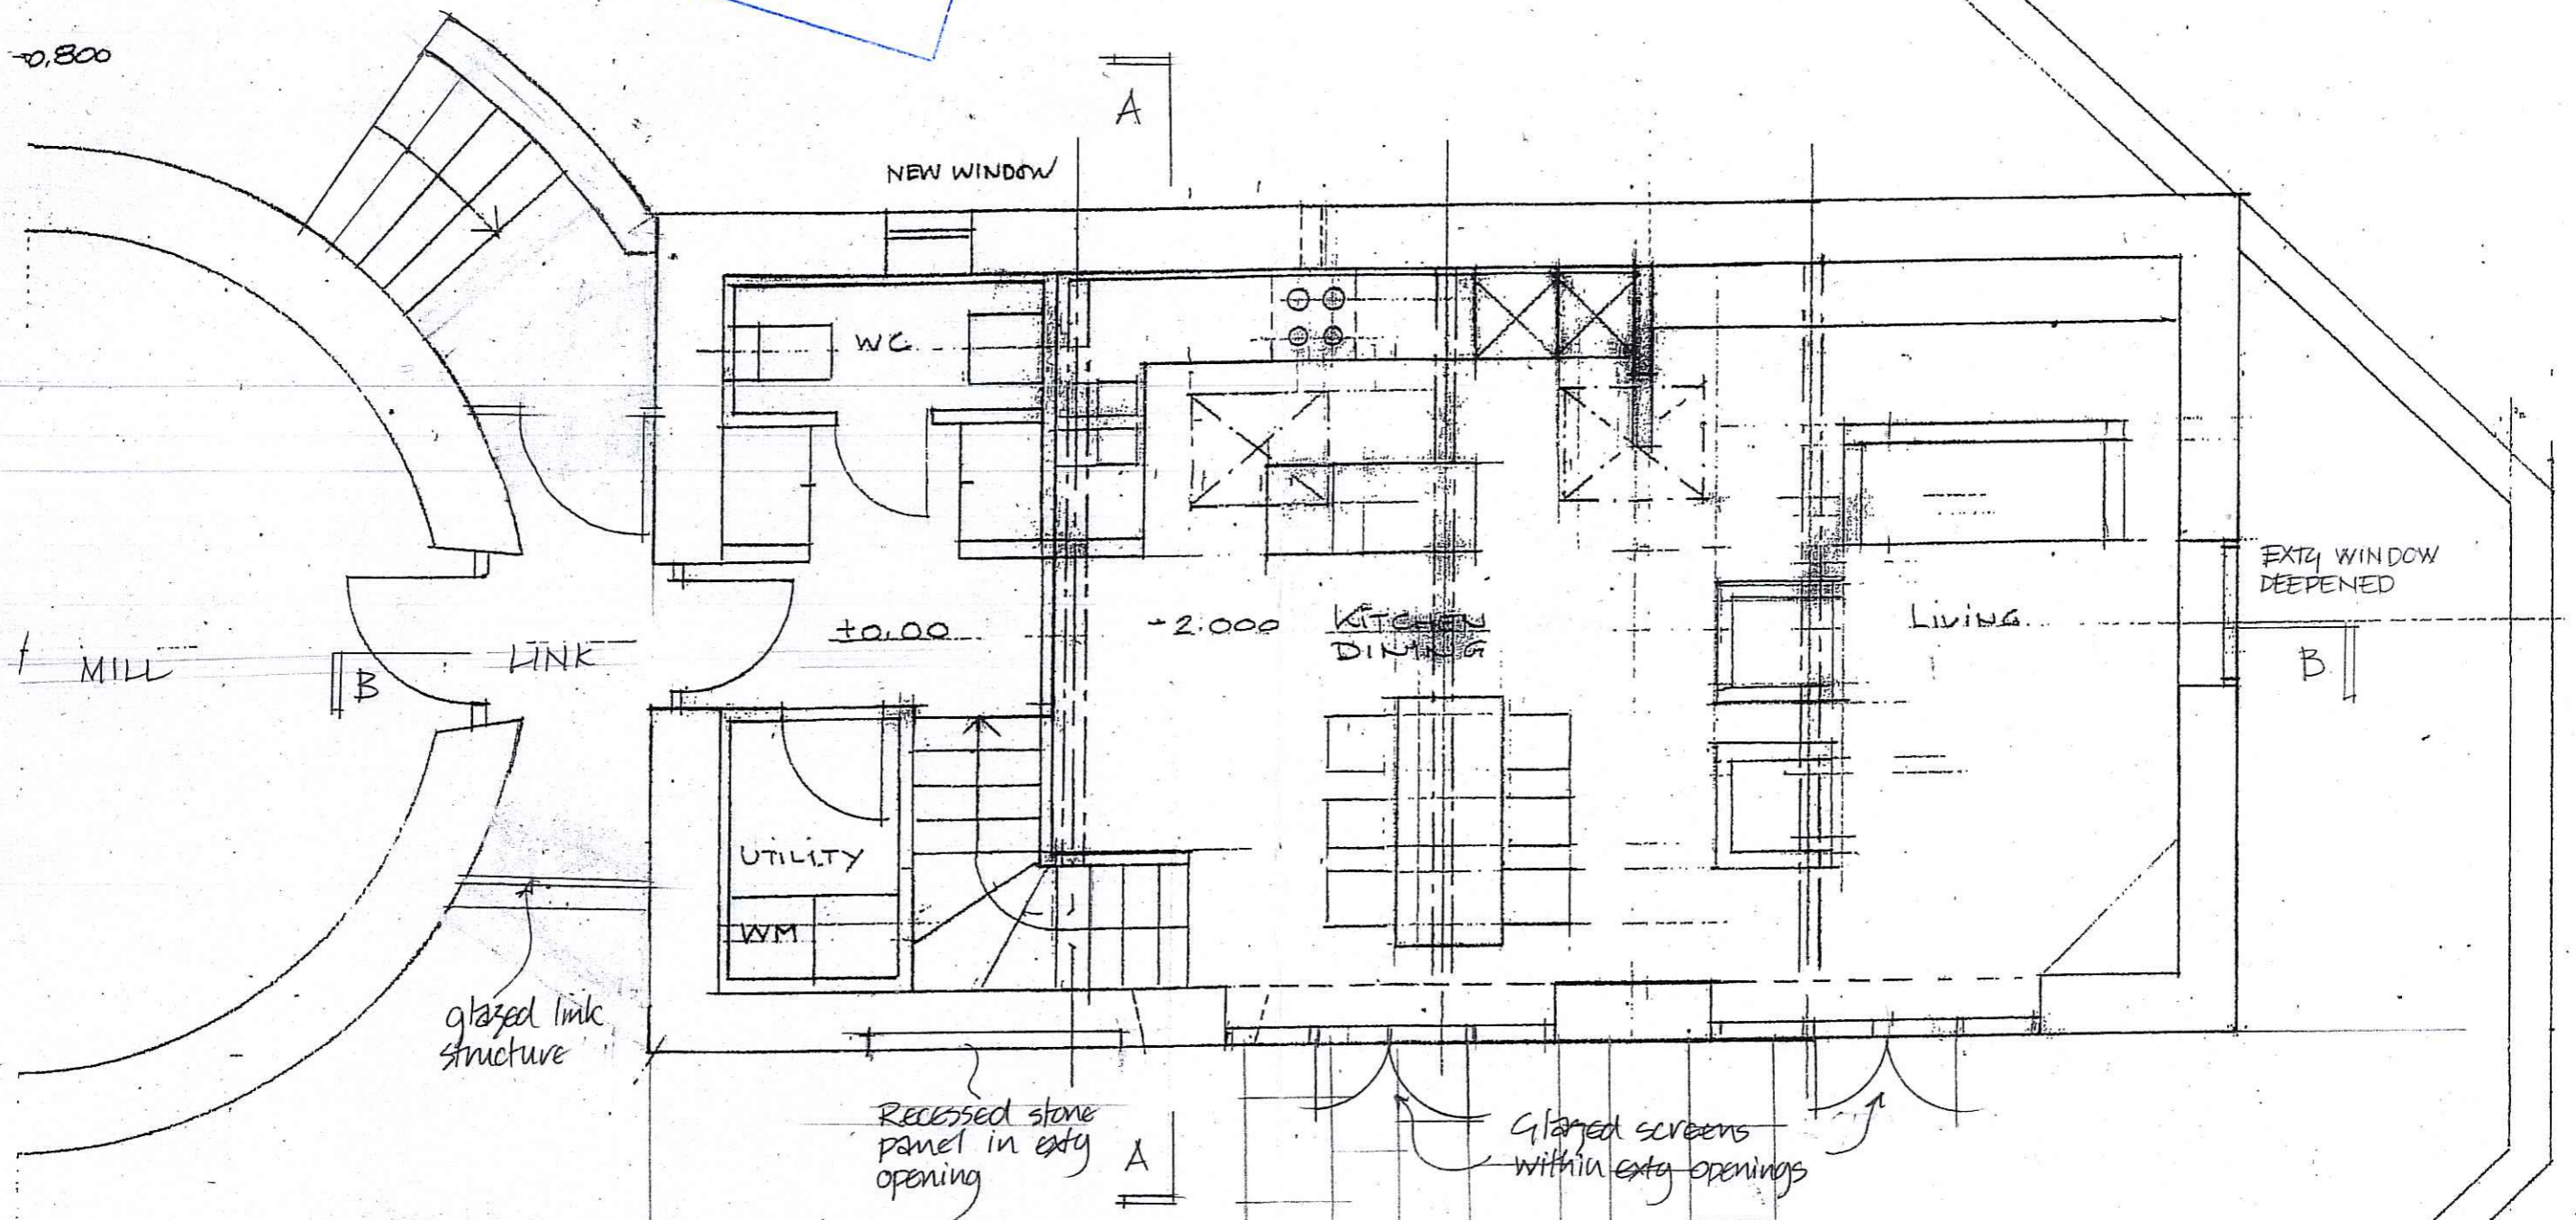

PROPOSED FLOOR PLAN (GRANARY)


CONVERSION OF BEACON WINDMILL
RAVENSCAR

Scale 1:50
Drawn October 2010
Drawing No 2646/12

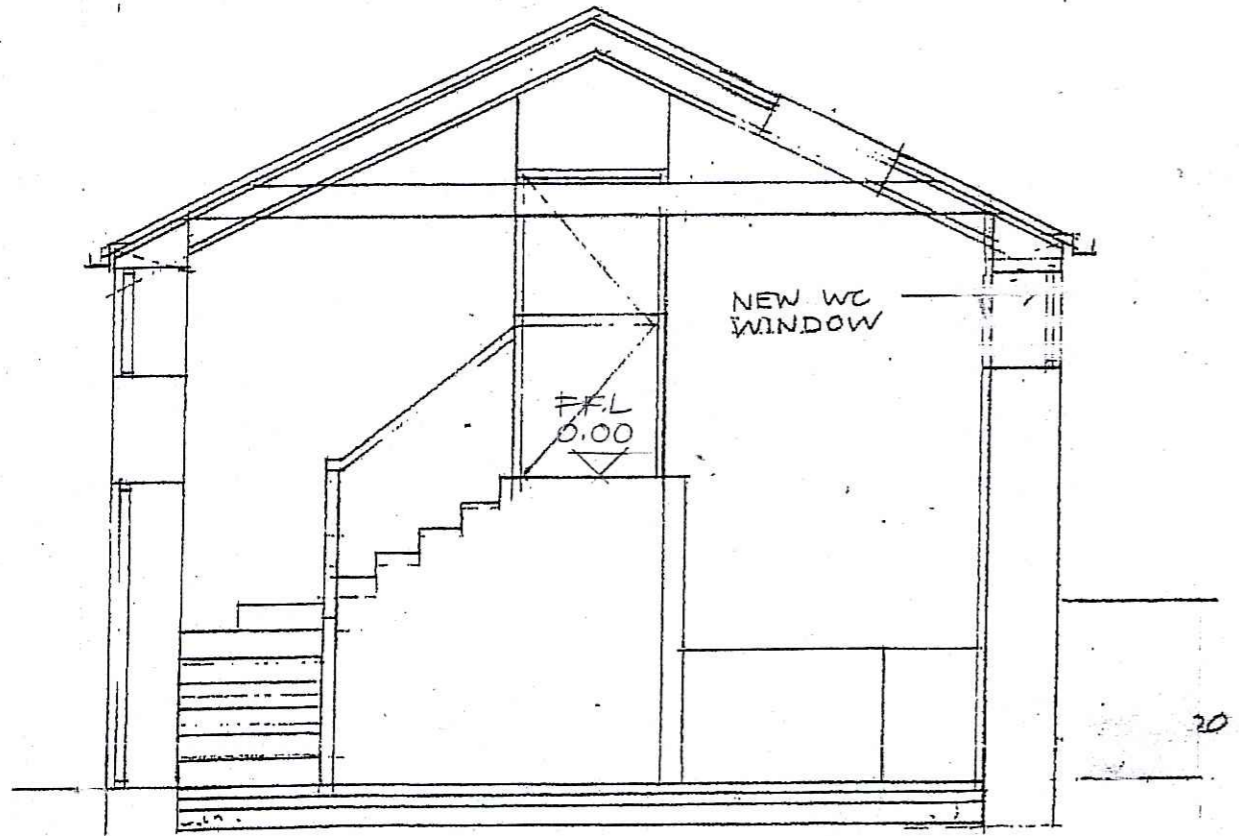

CROSS SECTION A-A

EXISTING WINDOW
NEW WINDOW

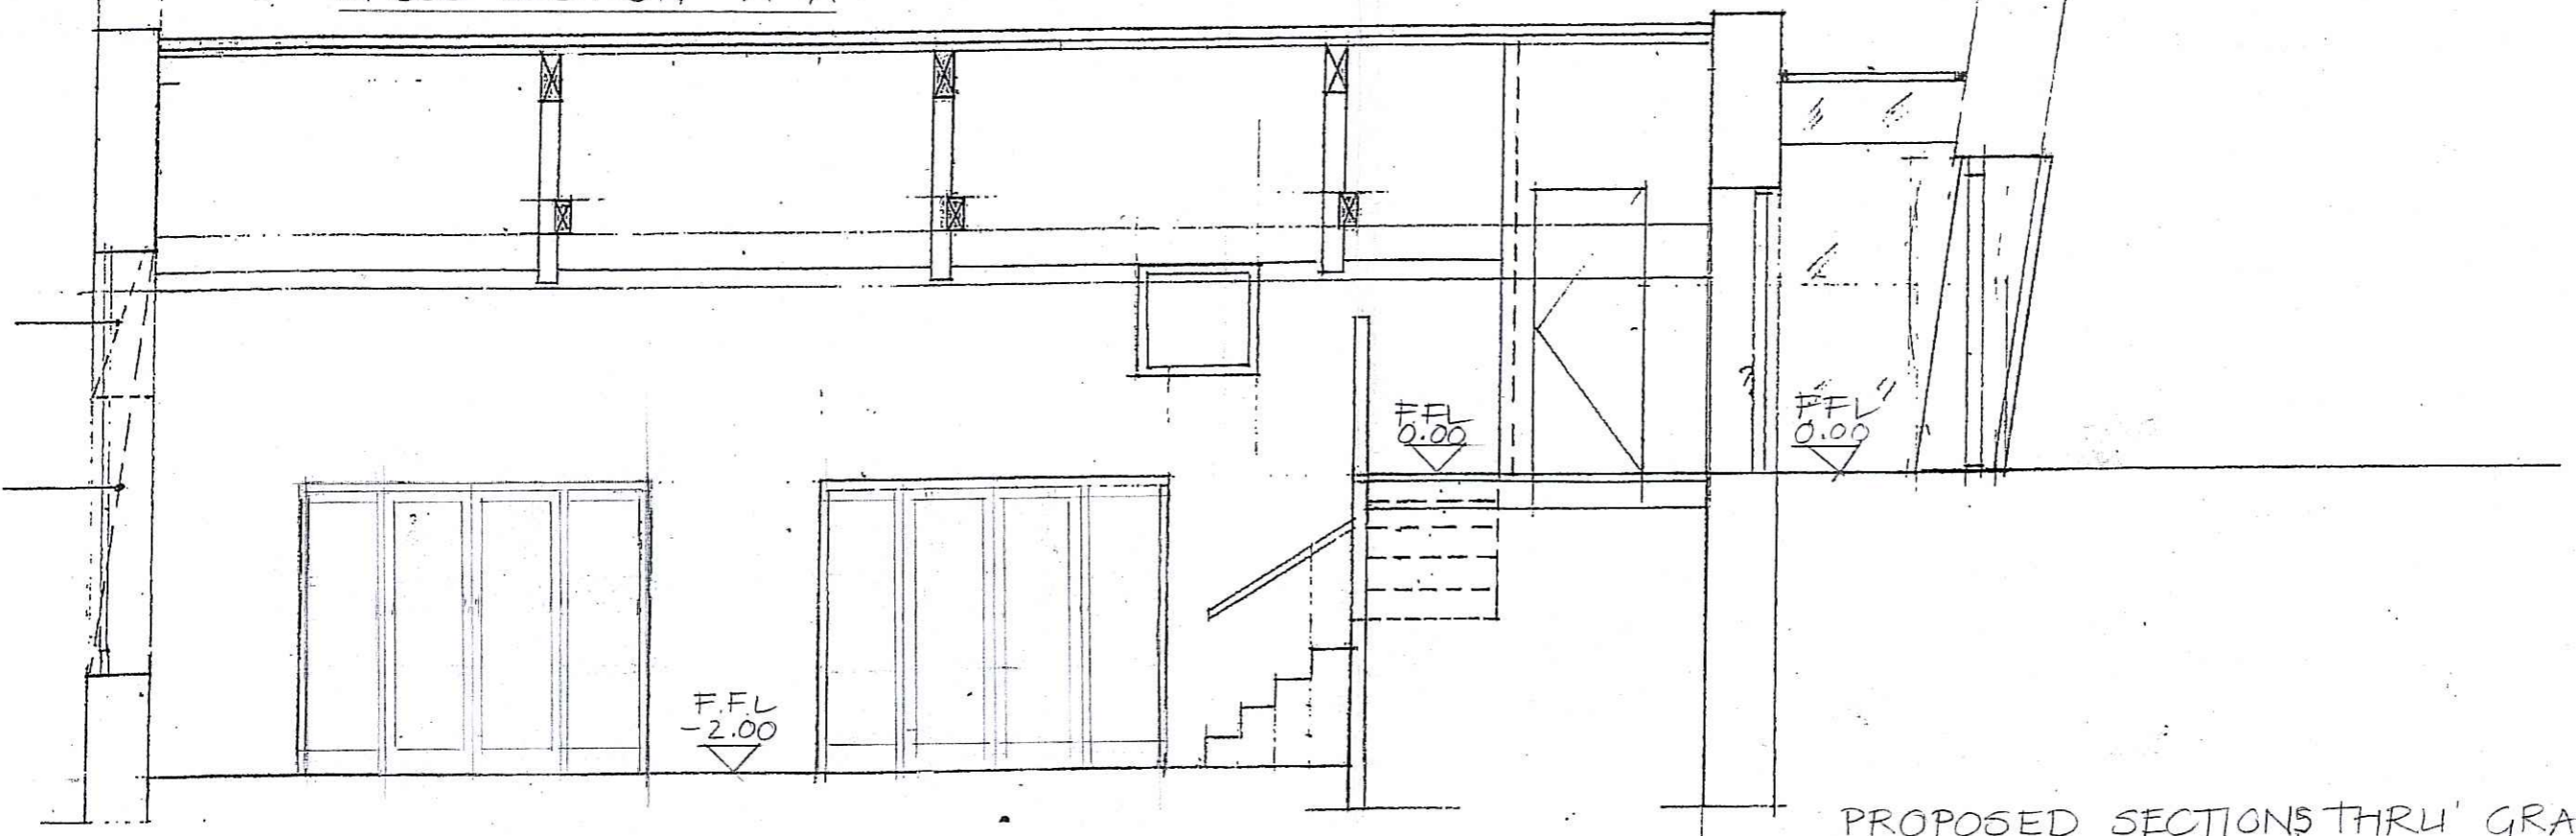

CROSS SECTION B-B

NYM/10/0887/FL
- 8 NOV 2010

PROPOSED SECTIONS THRU GRANARY

CONVERSION OF BEACON WINDMILL
RAVENSCAR

Scale 1:50
Drawn October 2010
Drawing No 2646/16

NYM / 2010 / 0 8 8 7 / F L

PROPOSED SITE PLAN

CONVERSION OF BEACON WINDMILL
RAVENS CAR

Scale 1:200 Drawn October 2010

Drawing No 2646 / 7

NYMNPA
- 8 NOV 2010

