

Site Boundary to Windmill & Barn
Field Boundary No 7359 owned by joint applicant Jayne Stoll


NYMNP
- 8 NOV 2010

Rev. A 25/10/10 Ownership boundary amended.

LOCATION PLAN scale 1:2500

BEACON WINDMILL
RAVENS CAR

Drawing No 2646/1 A

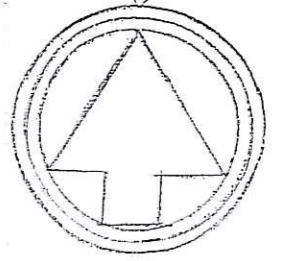

EXISTING SITE PLAN

BEACON WINDMILL
RAVENS CAR



Scale 1:200 Drawn October 2010

Drawing No 2646/2B

Rev A 26/10/10
Ownership Boundary amended.
B 29/10/10
Site Boundary indicated


 Site boundary

NYMNDP
- 8 NOV 2010

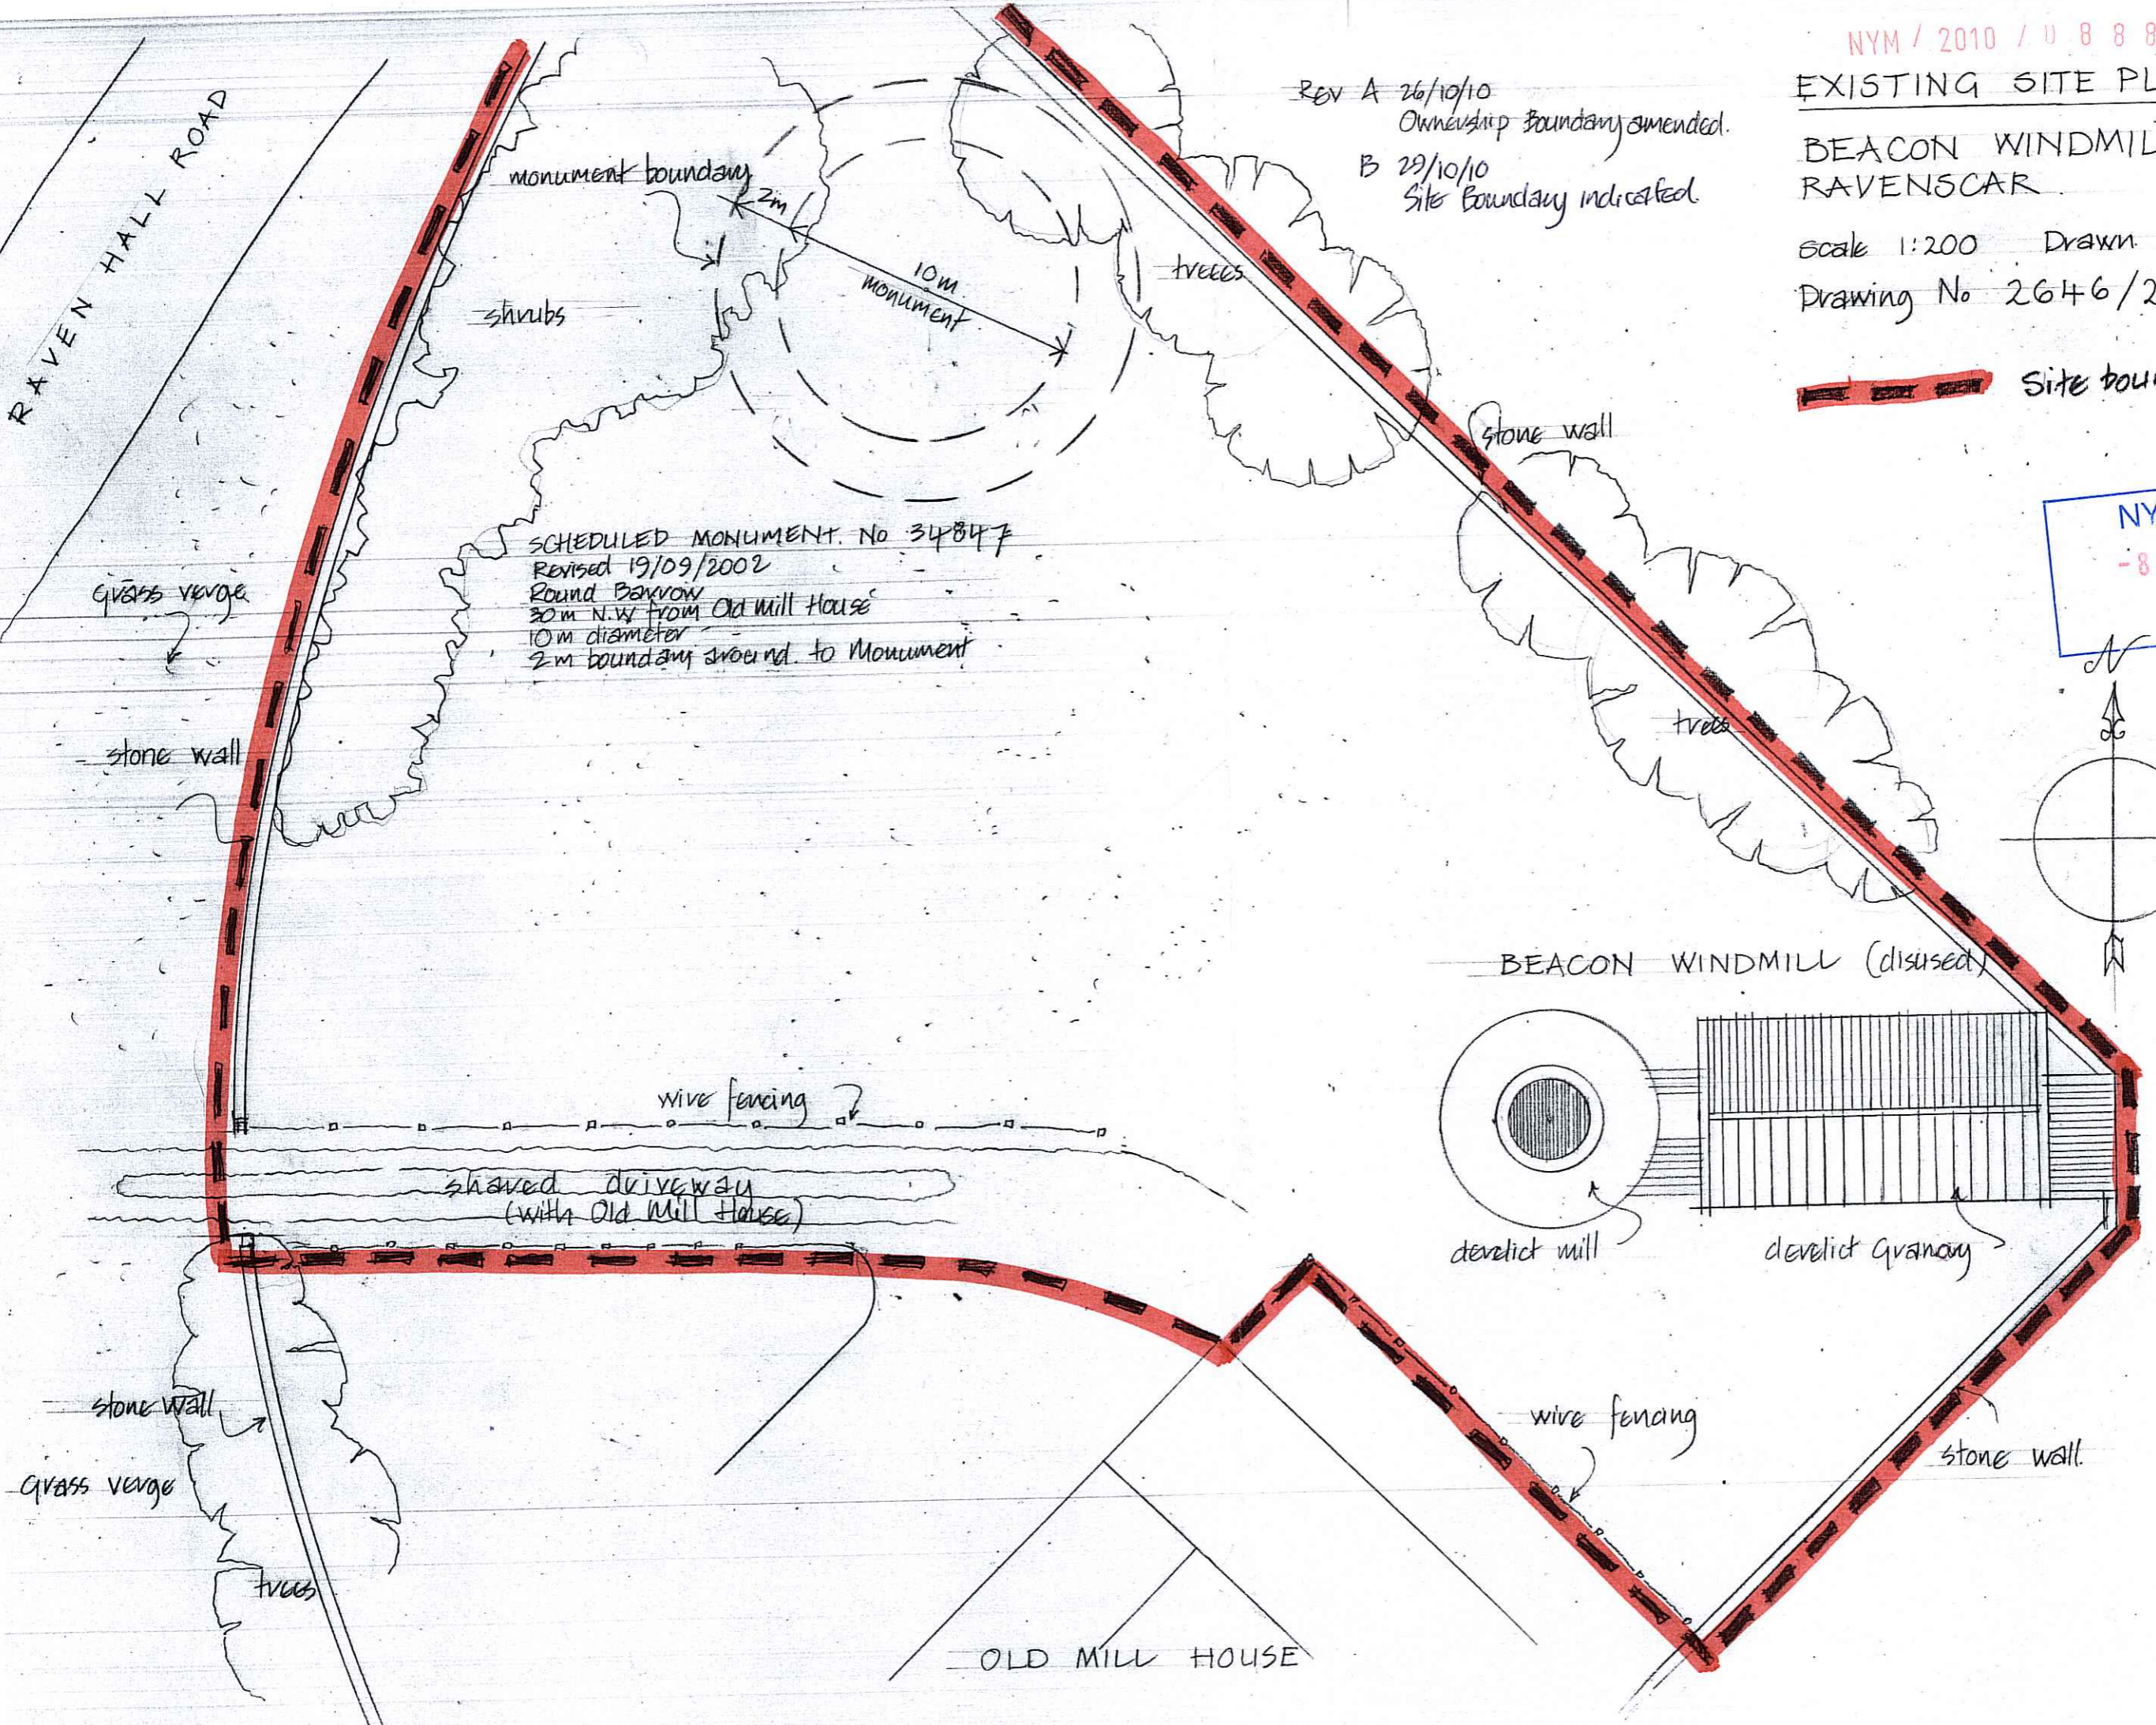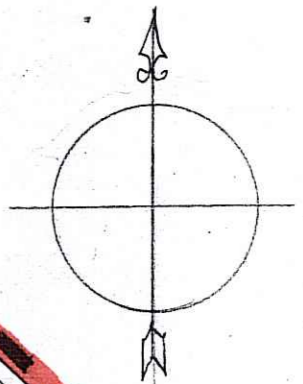

SCHEDULED MONUMENT. No. 34847
Revised 19/09/2002
Round Barrow
30m N.W. from Old Mill House
10m diameter
2m boundary around to Monument

BEACON WINDMILL (disused)


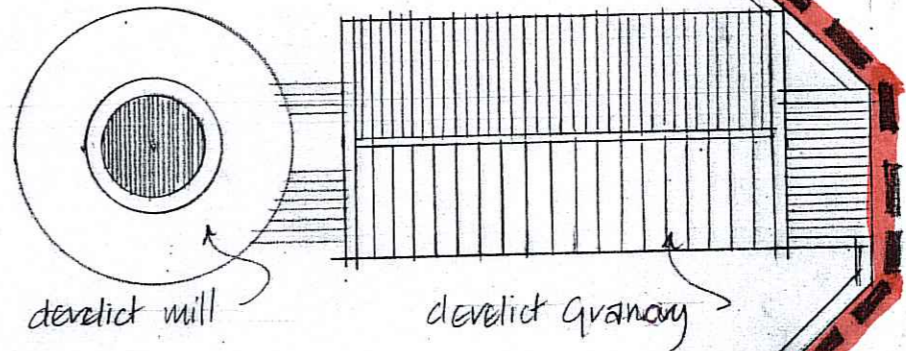


OLD MILL HOUSE

EXISTING PLANS & SECTIONS

BEACON WINDMILL
RAVENSCAR

Scale 1:100
Drawn October 2010
Drawing No 2646/3

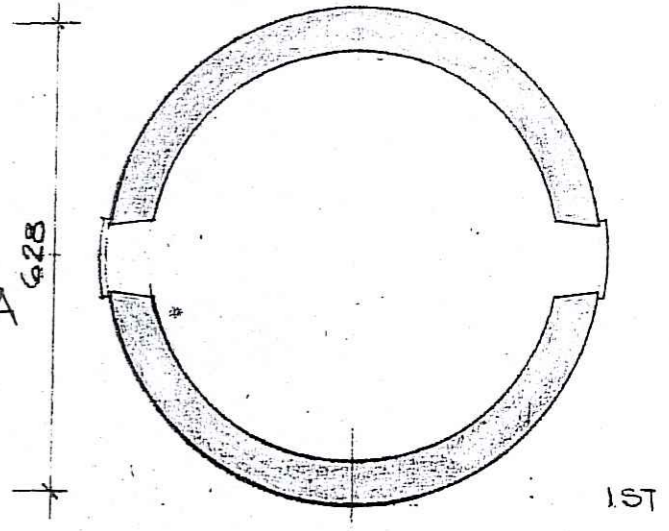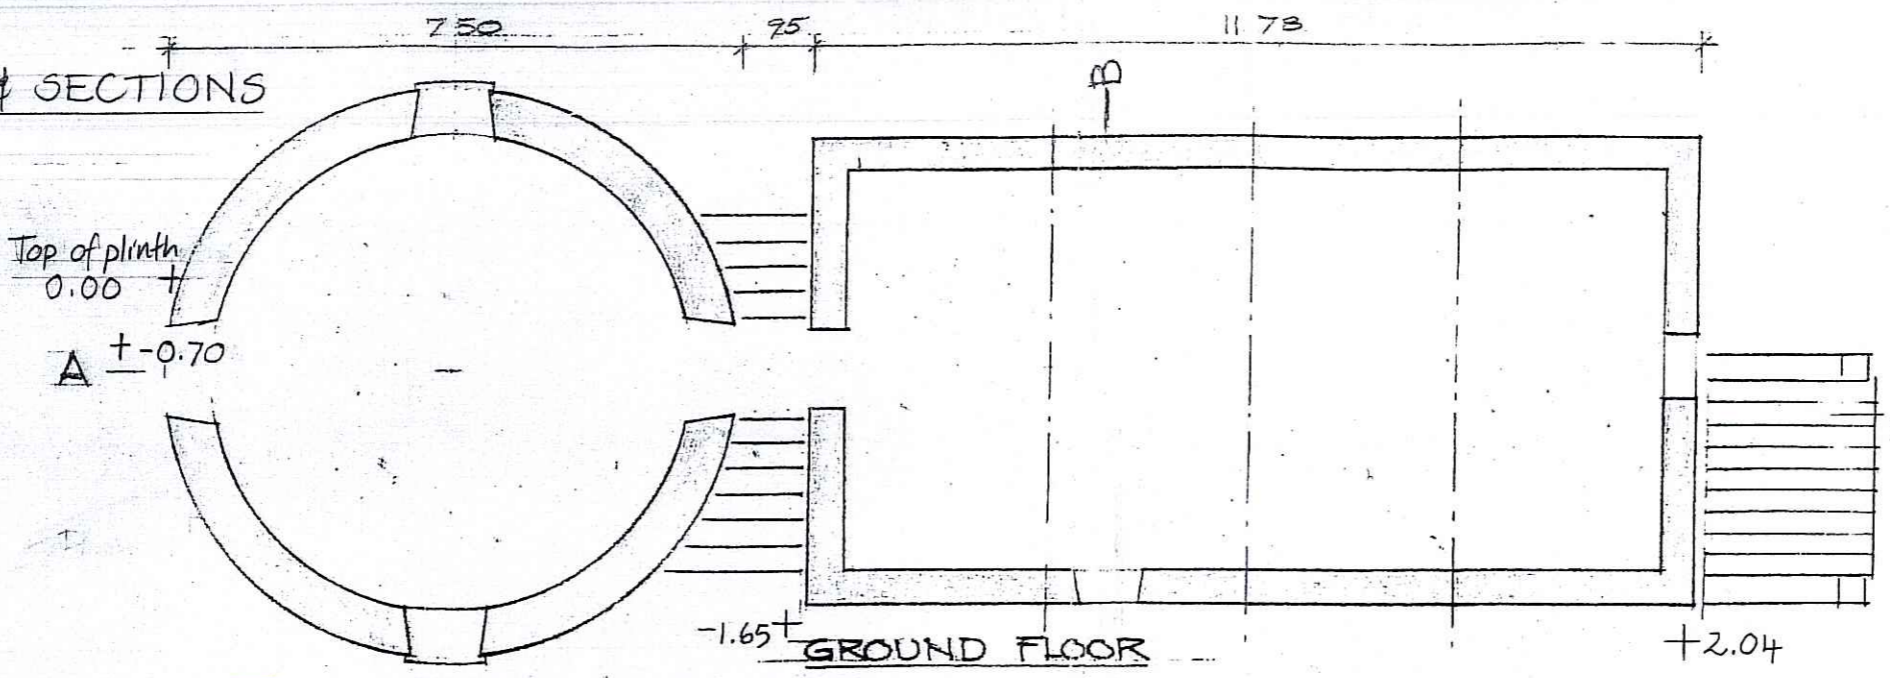

NYMNPA
- 8 NOV 2010







3RD FLOOR

2ND FLOOR

1ST FLOOR

GROUND FLOOR

LOWER GROUND FLOOR

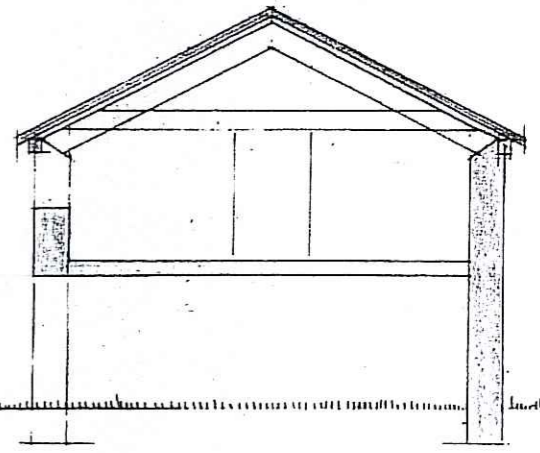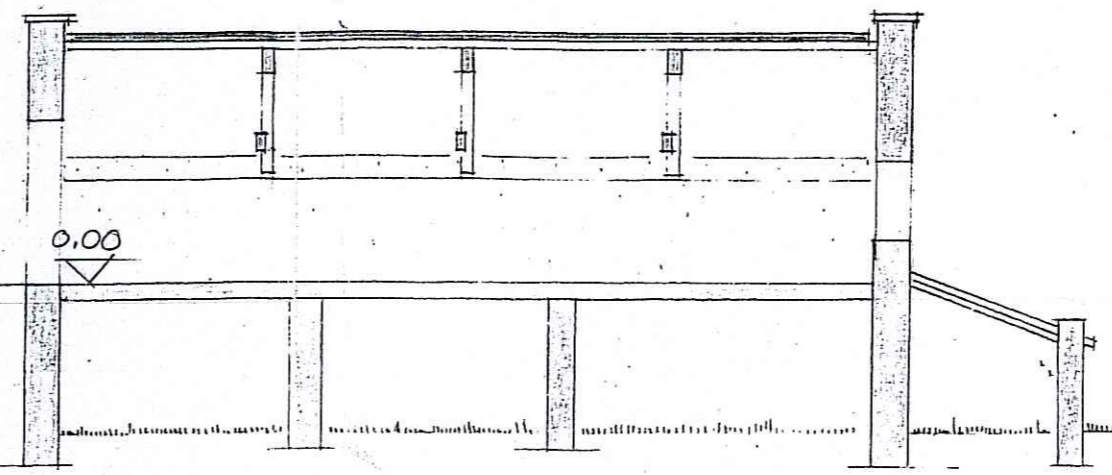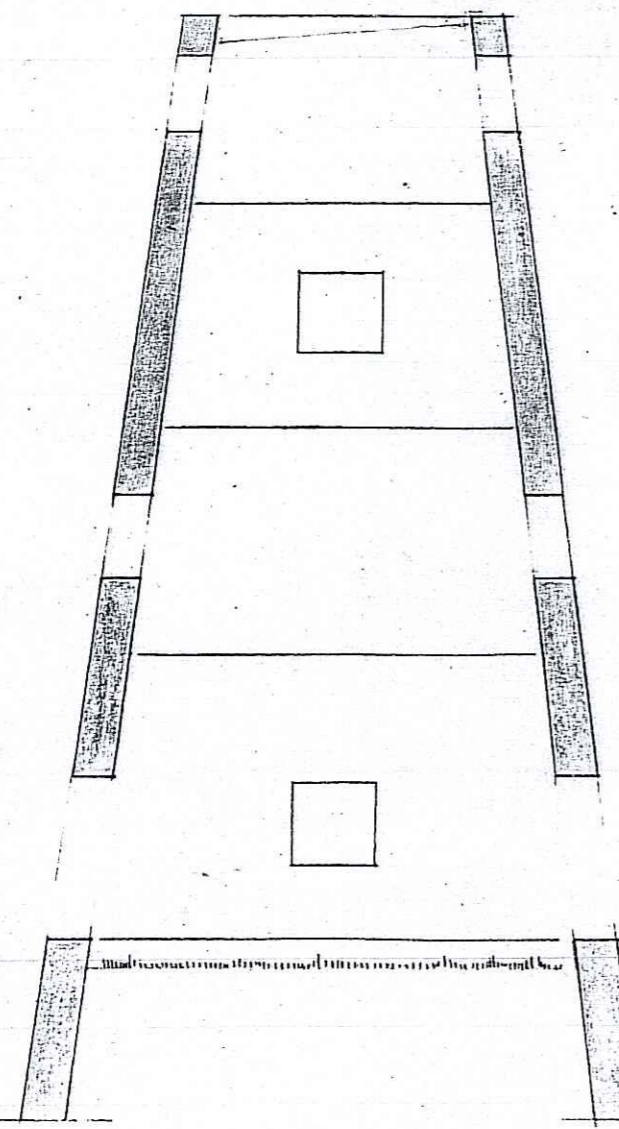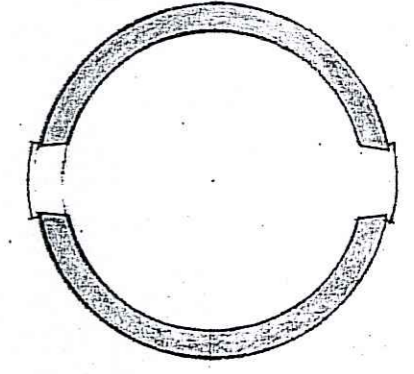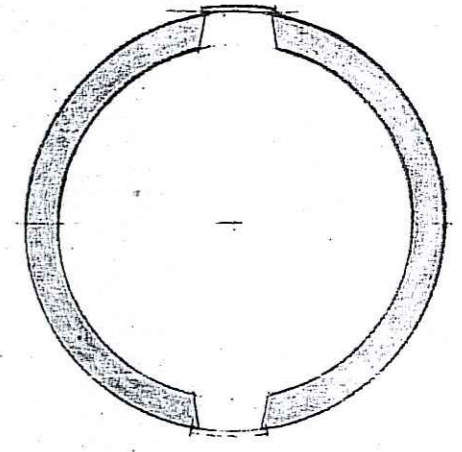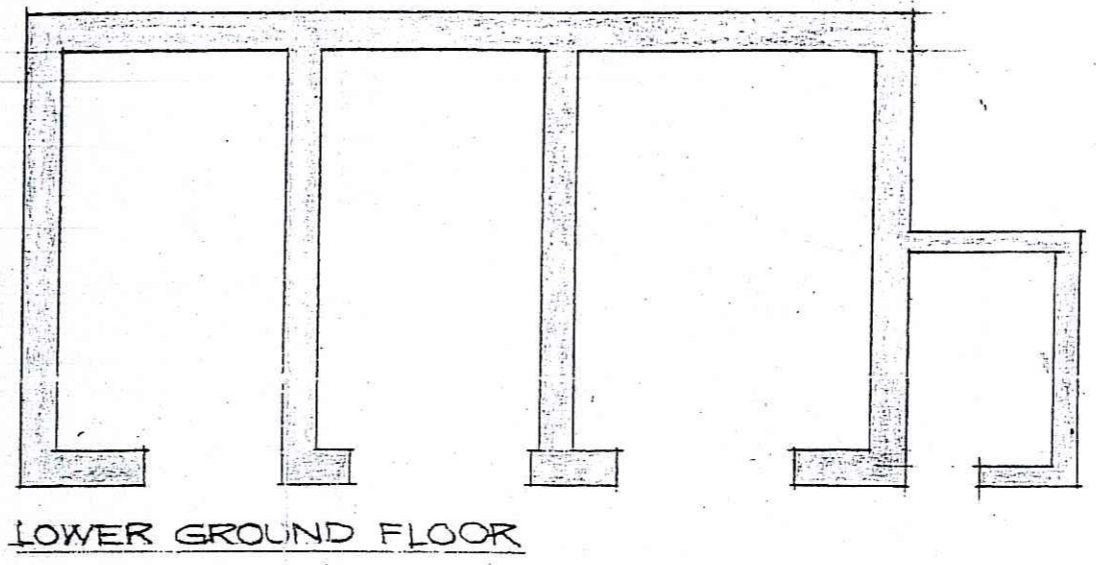

SECTION A-A
MILL

GRANARY


SECTION B-B

EXISTING ROOF PLAN


BEACON WINDMILL
RAYENSCAR

Scale 1:100
Drawn October 2010
Drawing No 2646/4

NYMNPA
- 8 NOV 2010

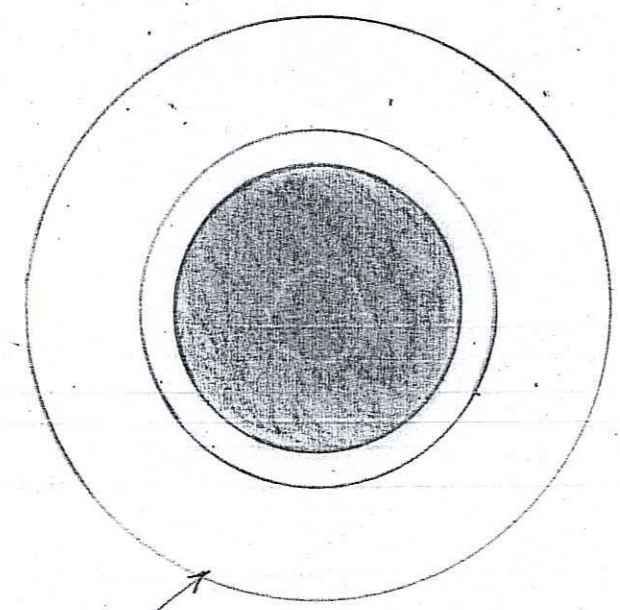

Mill (no roof)

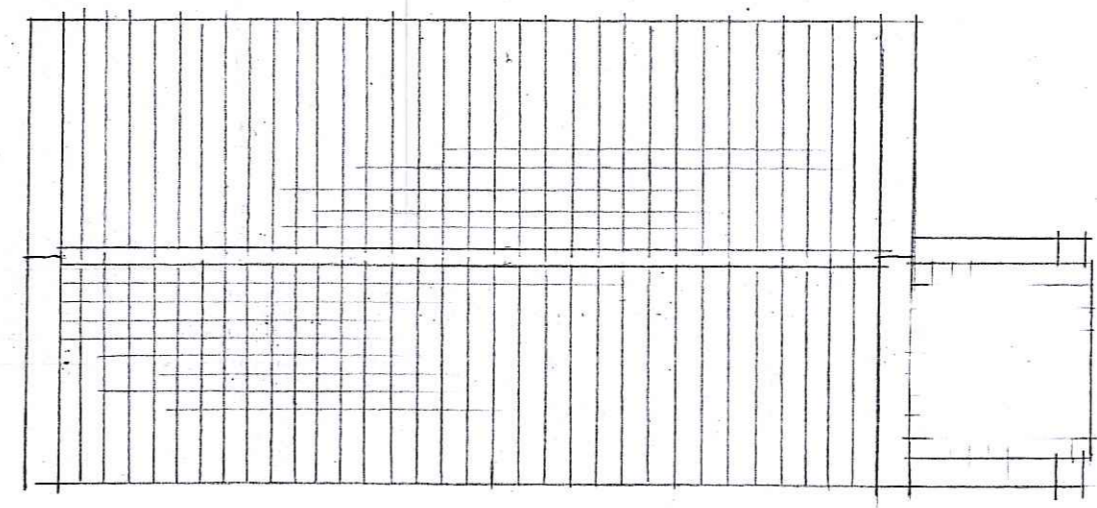

Granary (pantile roof)

lean-to
(no roof)

EXISTING ELEVATIONS


BEACON WINDMILL
RAVENSCAR

Scale 1:100 Drawn October 2010


Drawing No 2646/5

NYM / 2010 / U 8 8 8 / LB /


NYMNPA
- 8 NOV 2010

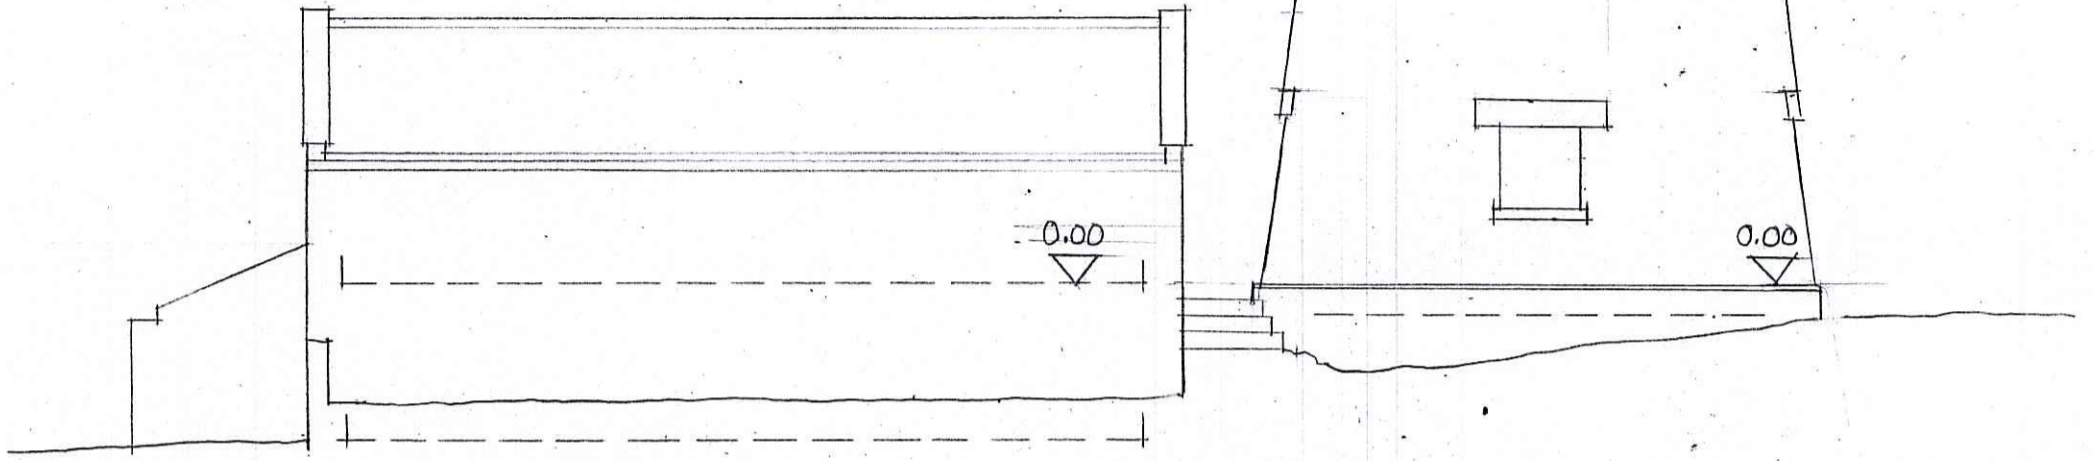

NORTH ELEVATION

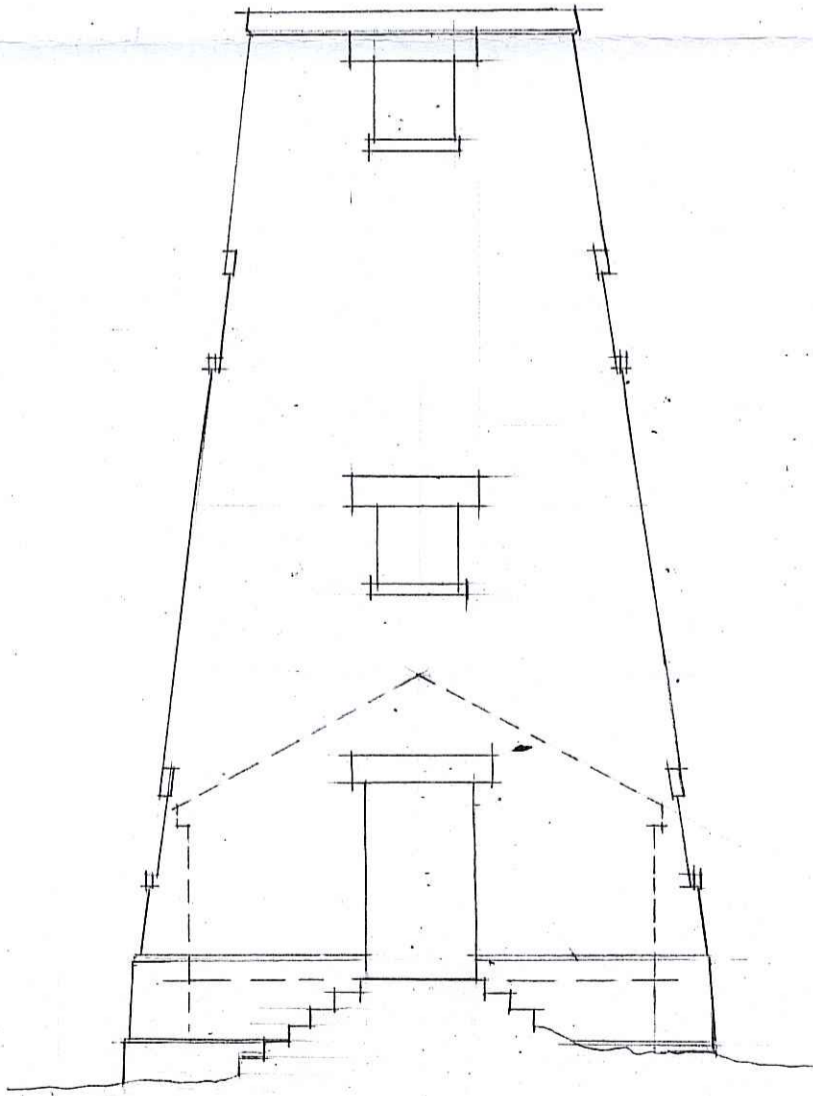

EAST ELEVATION
(Mill only)

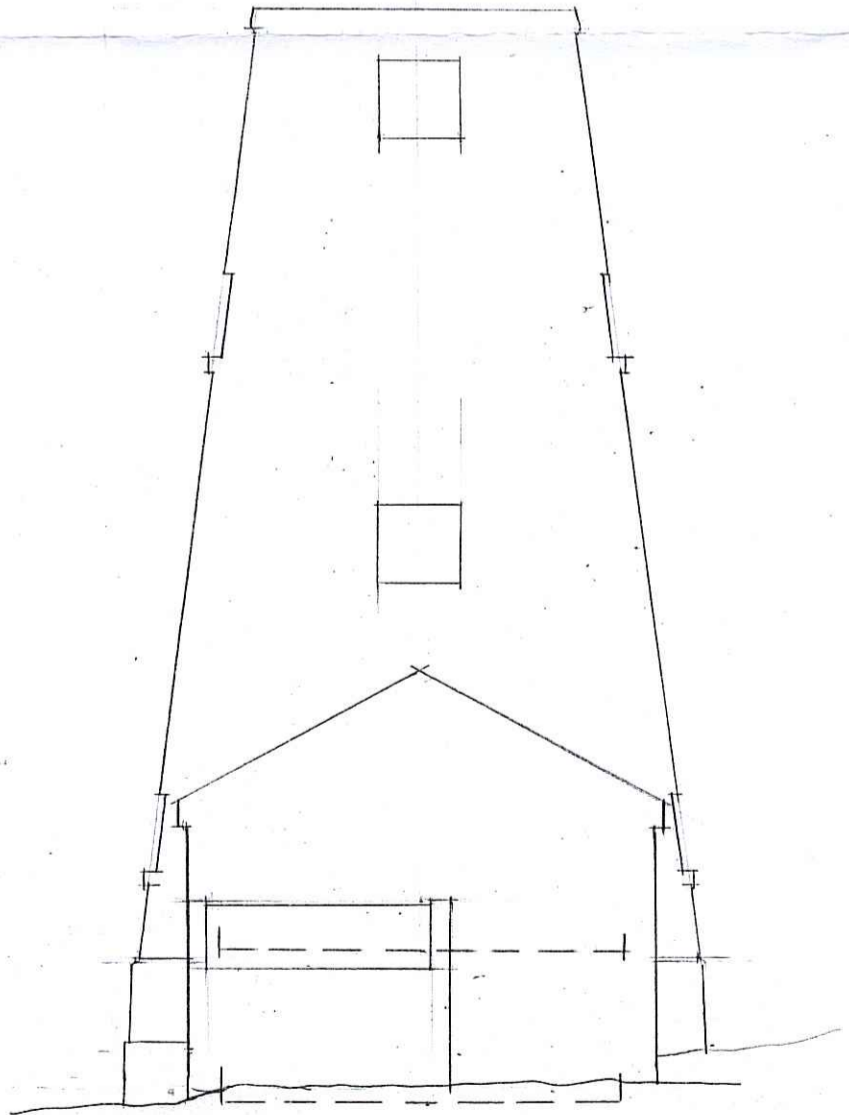

EAST ELEVATION

EXISTING ELEVATIONS


BEACON WINDMILL
RAVENSCAR

Scale 1:100 Drawn October 2010


Drawing No 2646/6

NVM/2010 / 08888 / LB
- 8 NOV 2010


NVM / 2010 / 08888 / LB

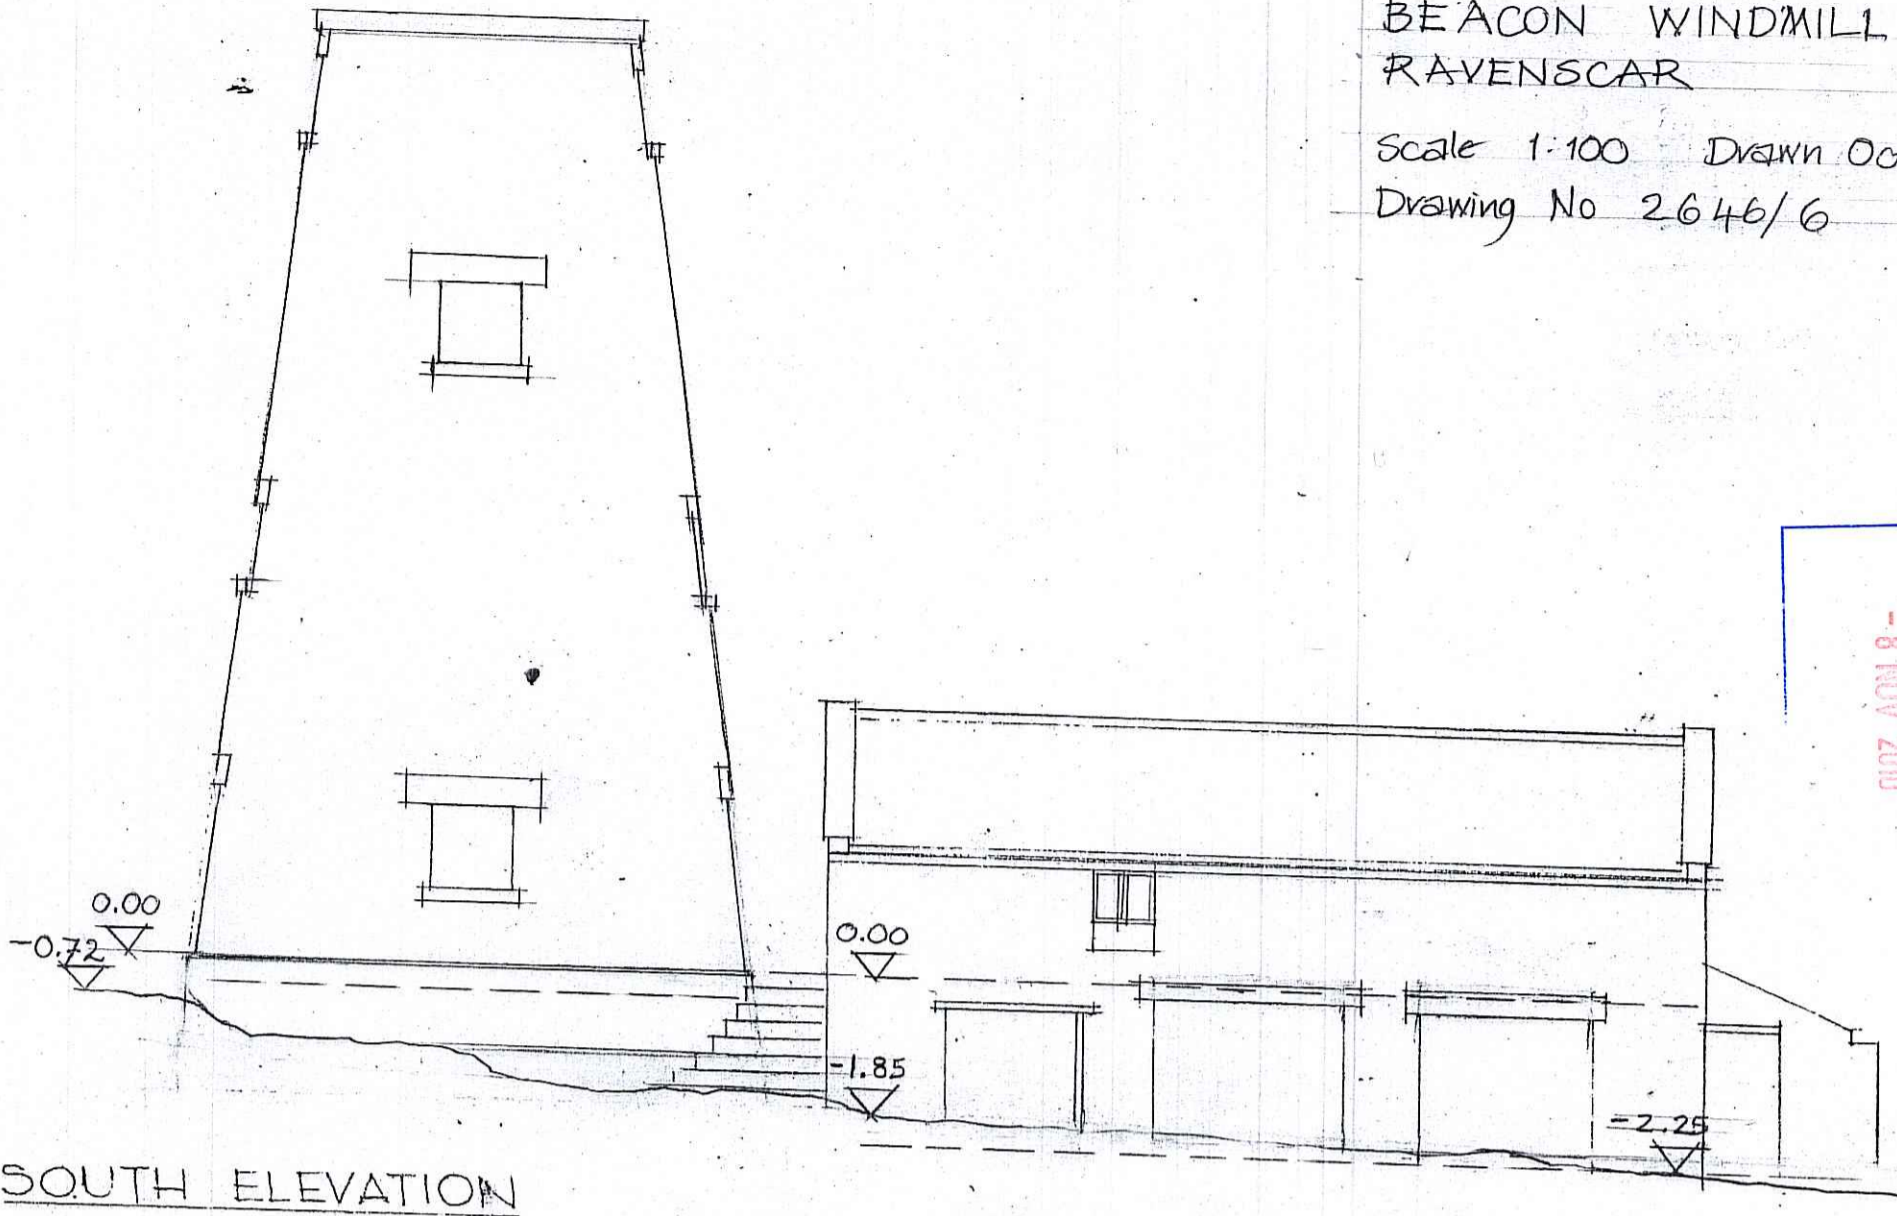

SOUTH ELEVATION

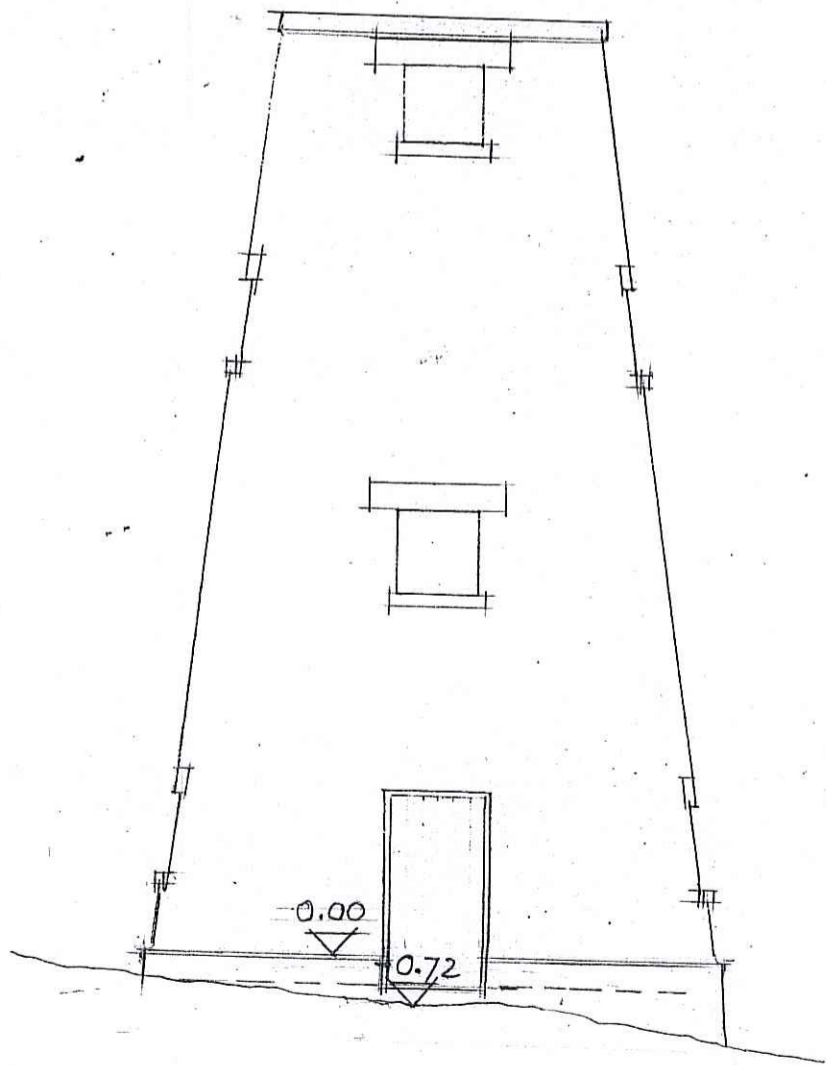

WEST ELEVATION

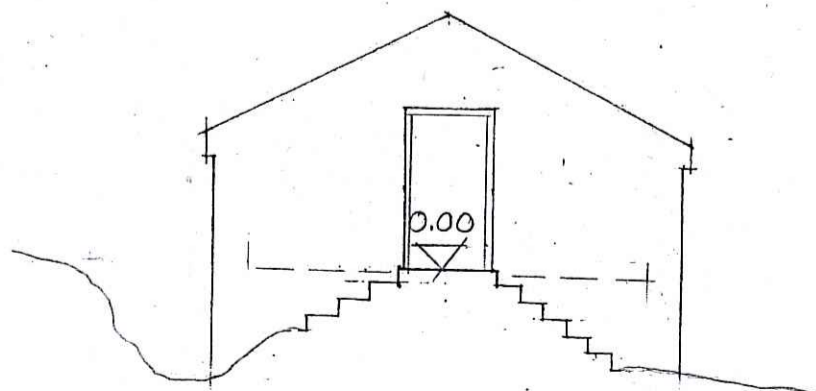


WEST ELEVATION
(Granary Only)

PROPOSED SITE PLAN
CONVERSION OF BEACON WINDMILL
RAVENS CAR

Scale 1:200 Drawn October 2010
Drawing No 2646 / 7


NYMNEA
- 8 NOV 2010

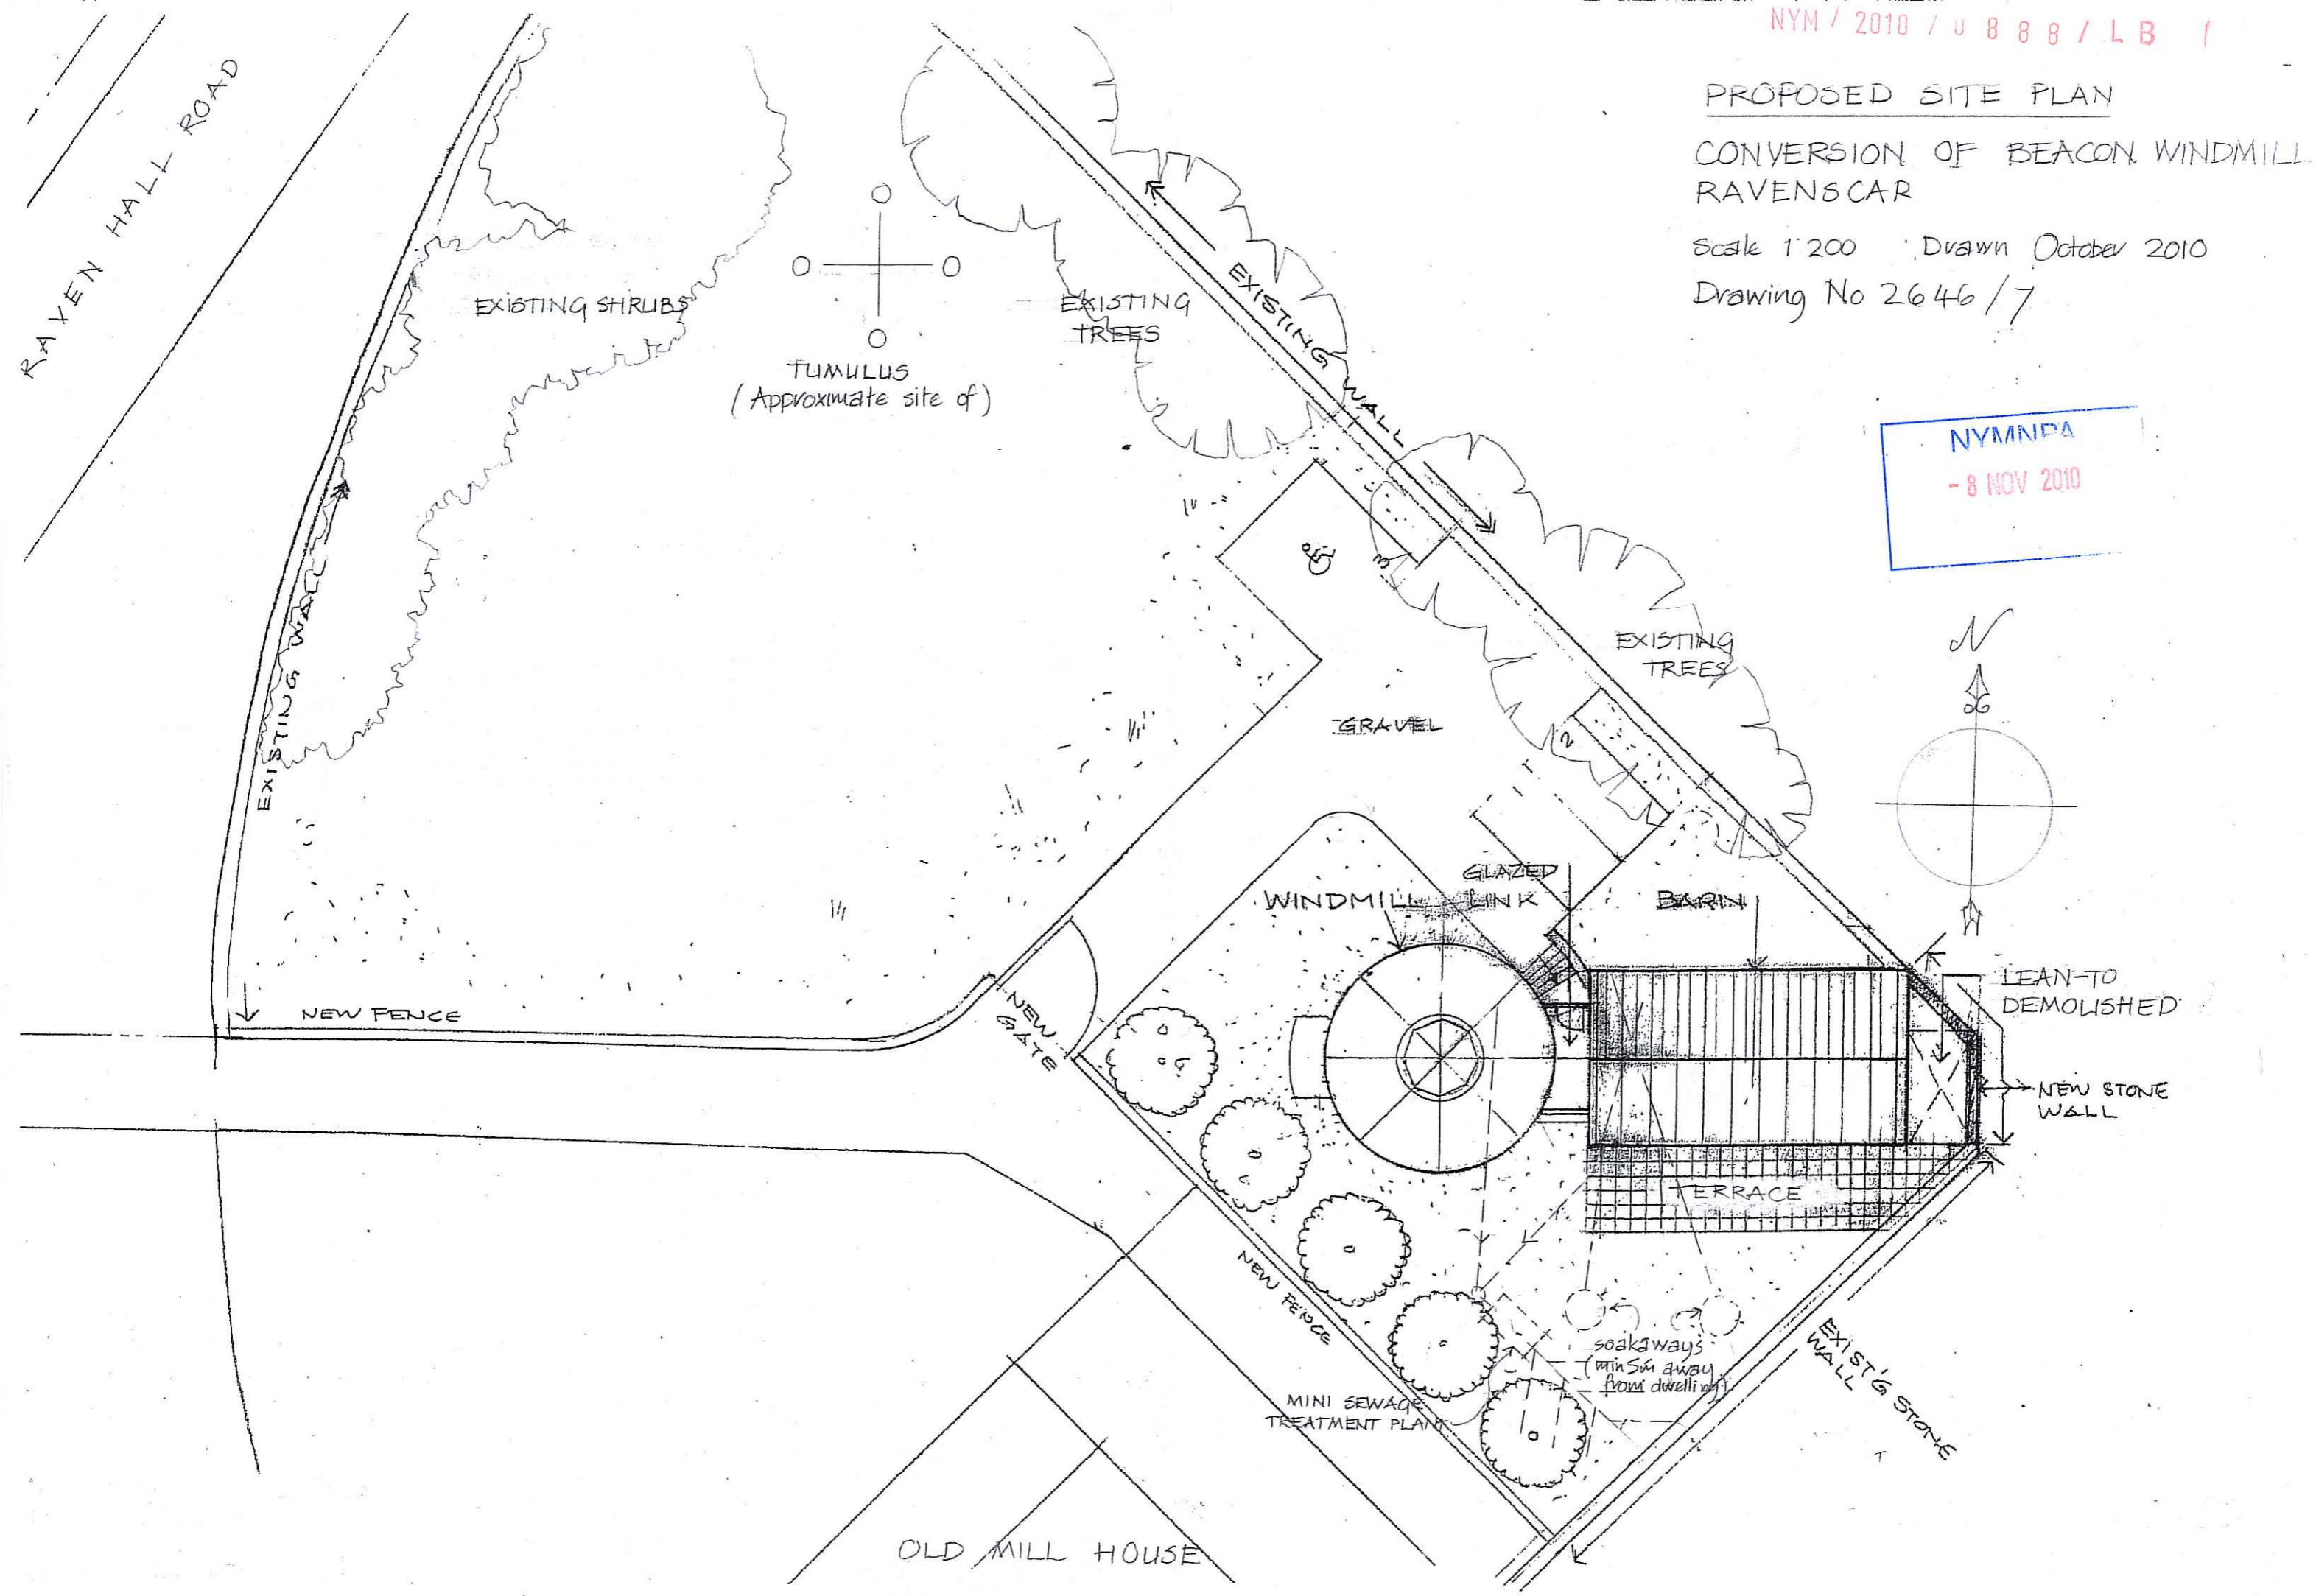


PROPOSED GROUND & FIRST FLOOR PLANS (MILL)

CONVERSION OF BEACON WINDMILL
RAVENS CAR

Scale 1:50
Drawn October 2010
Drawing No 2646/8

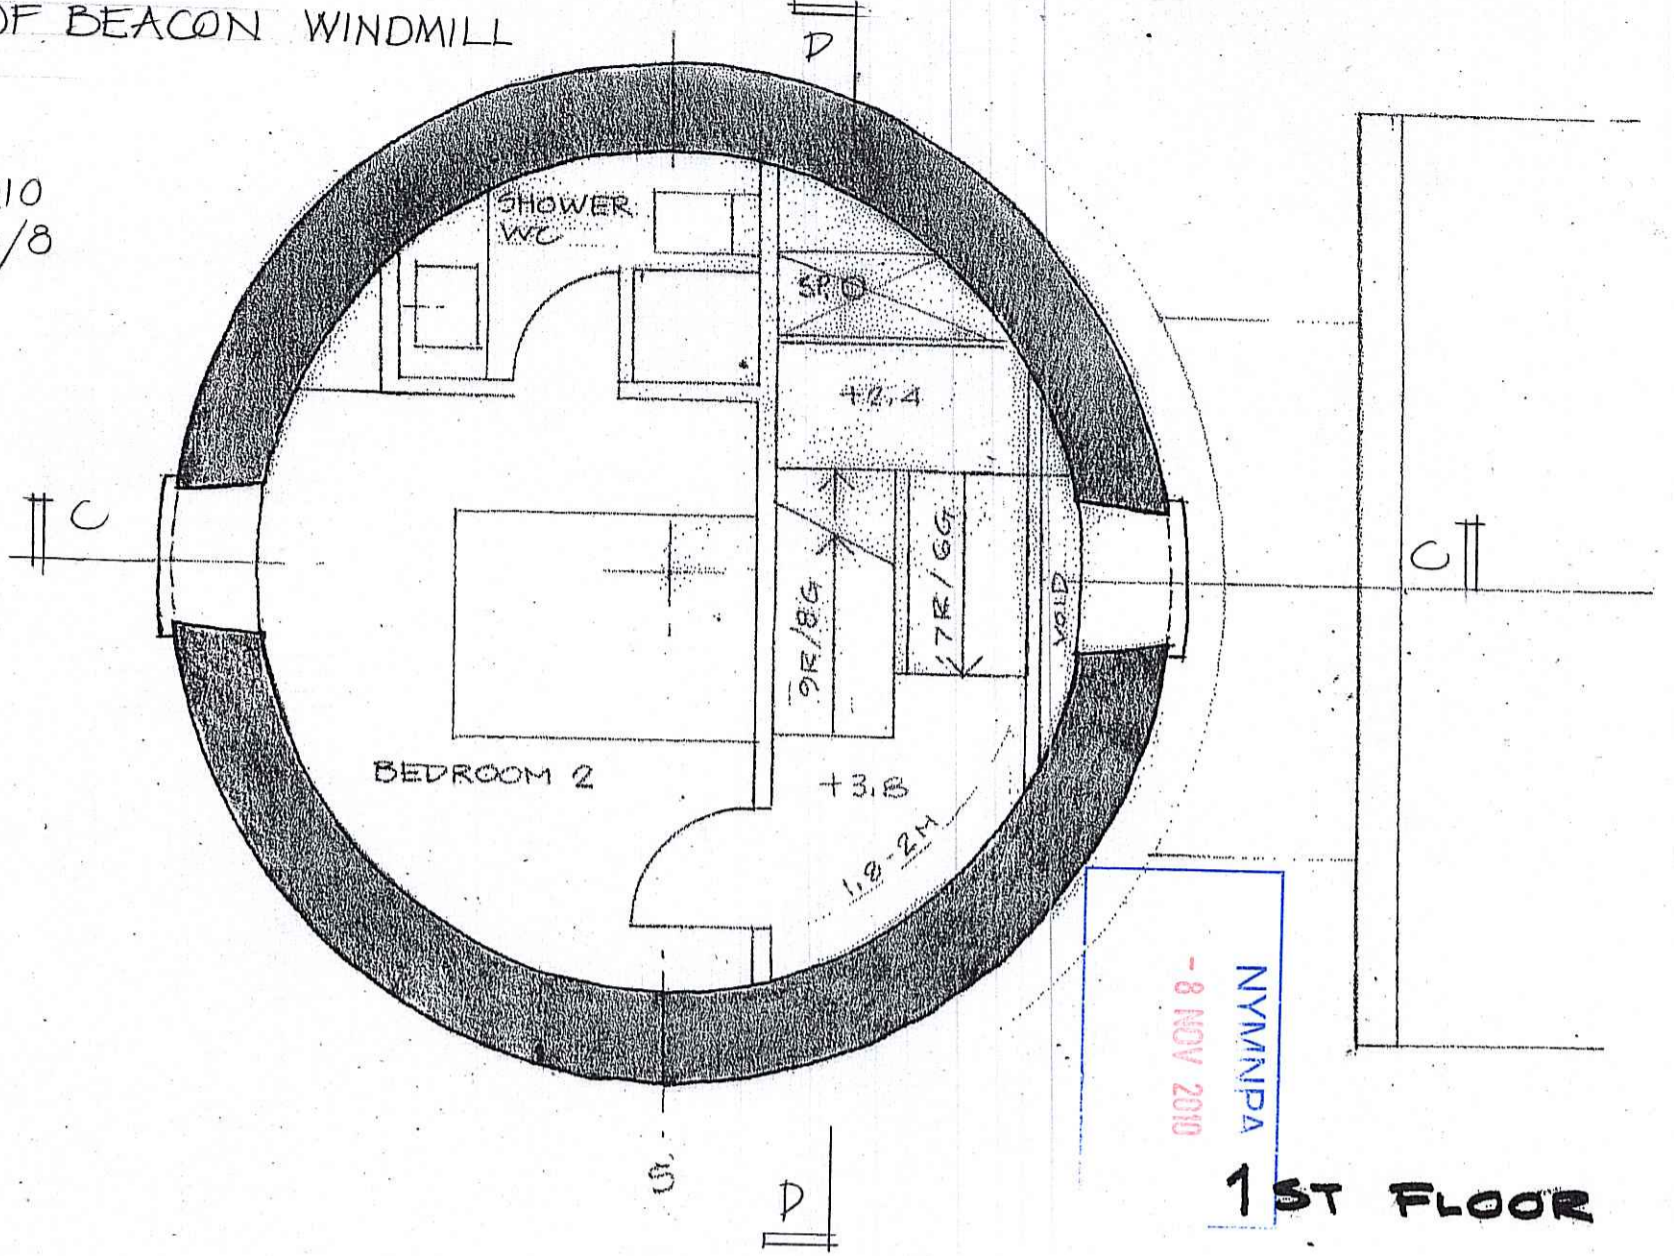

NYM / 2010 / 0888 / LB /

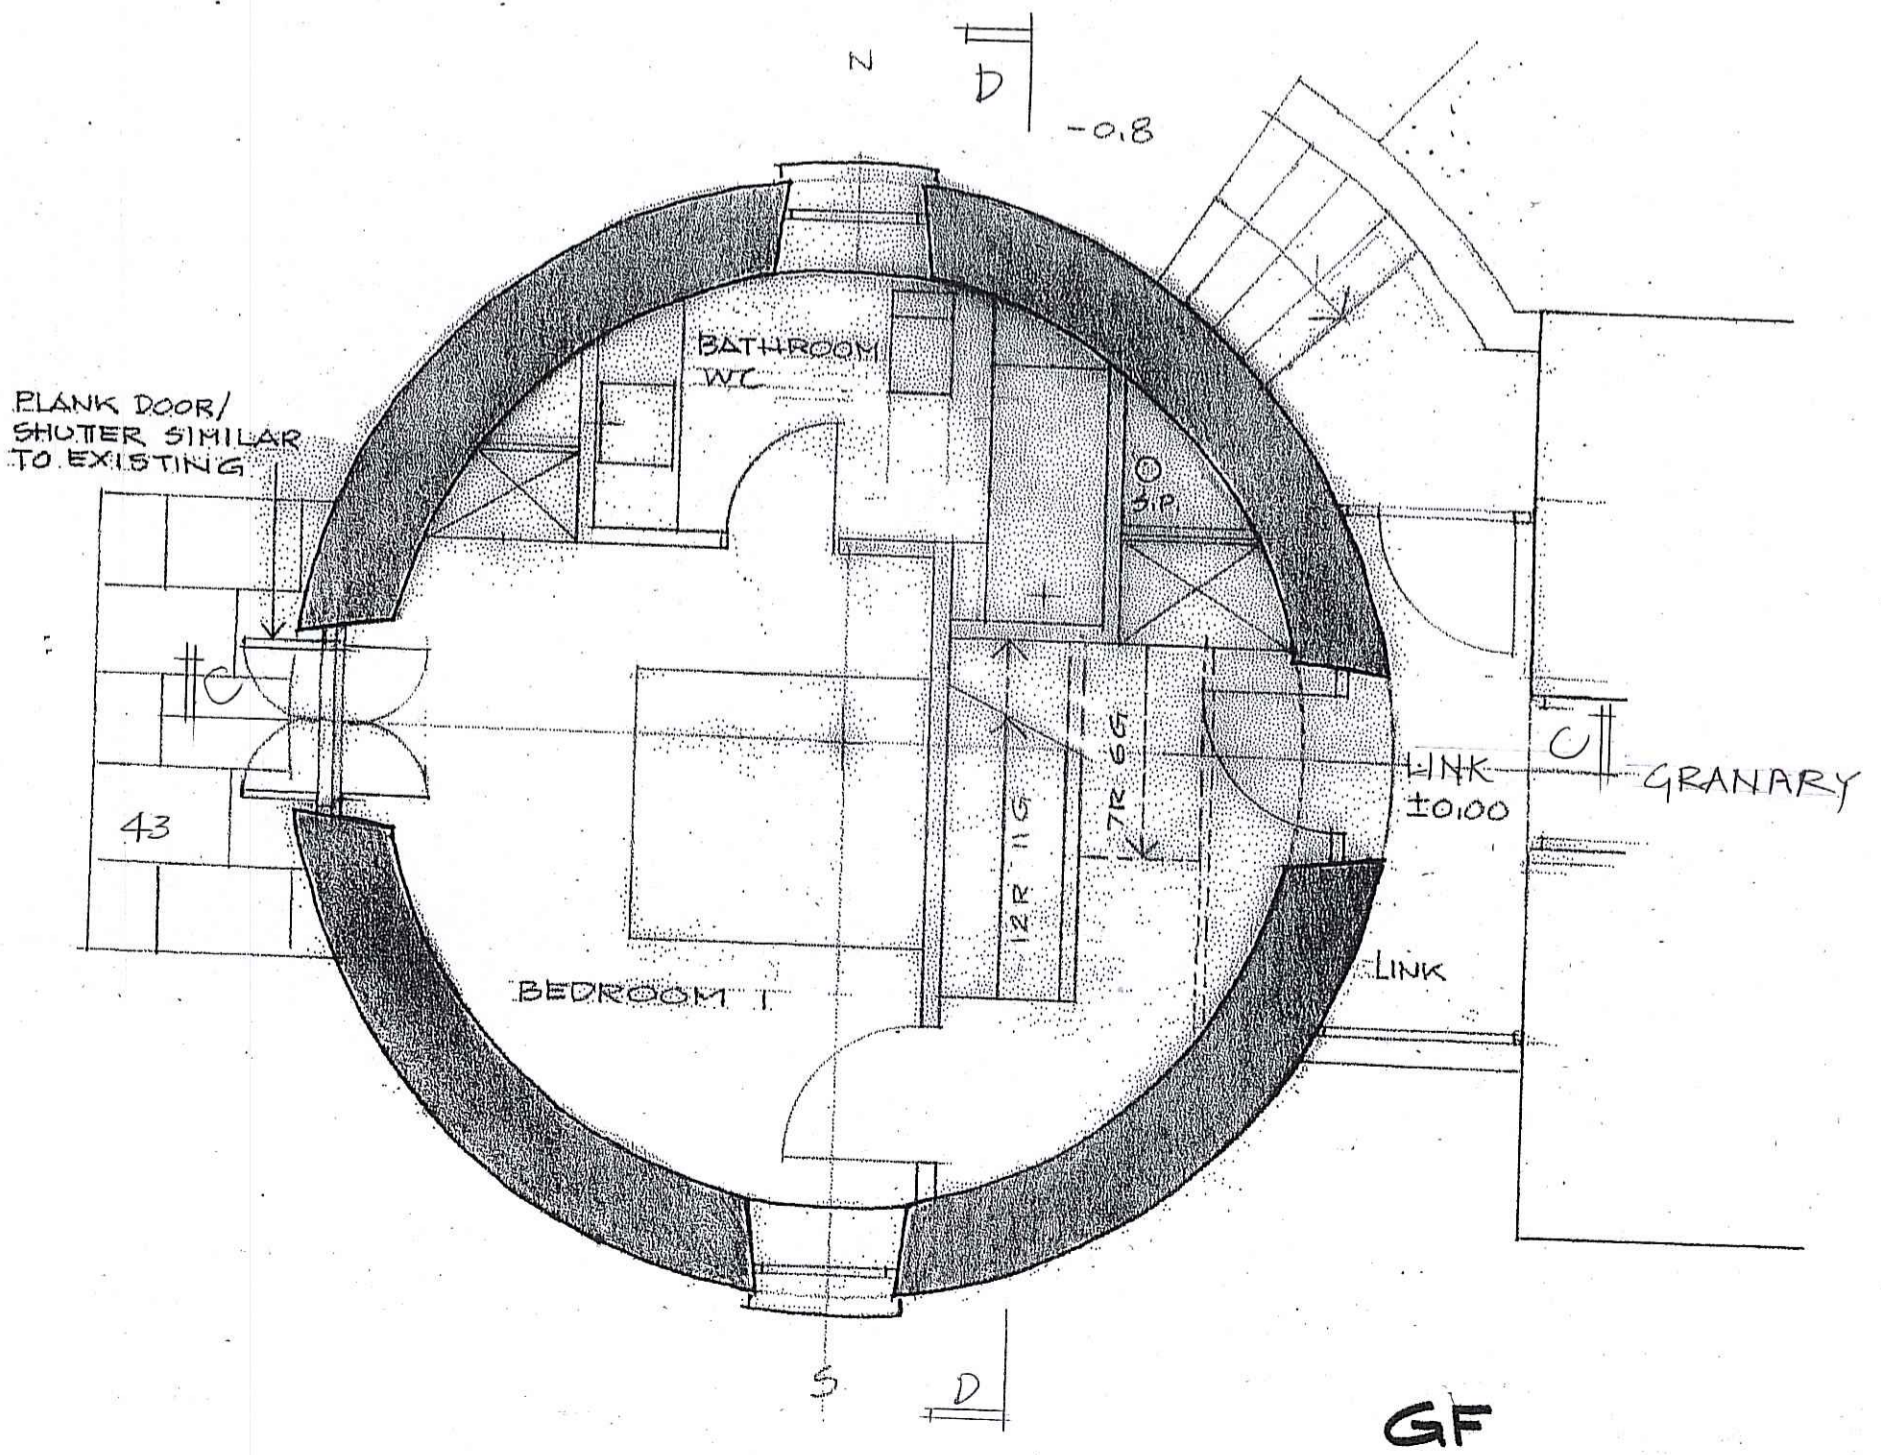

GF


PROPOSED SECOND & THIRD FLOOR PLANS (MILL)

CONVERSION OF BEACON WINDMILL
RAVENSCAR


Scale 1:50
Drawn October 2010
Drawing No 2646/9

NYM / 2010 / 0 8 8 8 / L B

NYM/MPA
- 8 NOV 2010

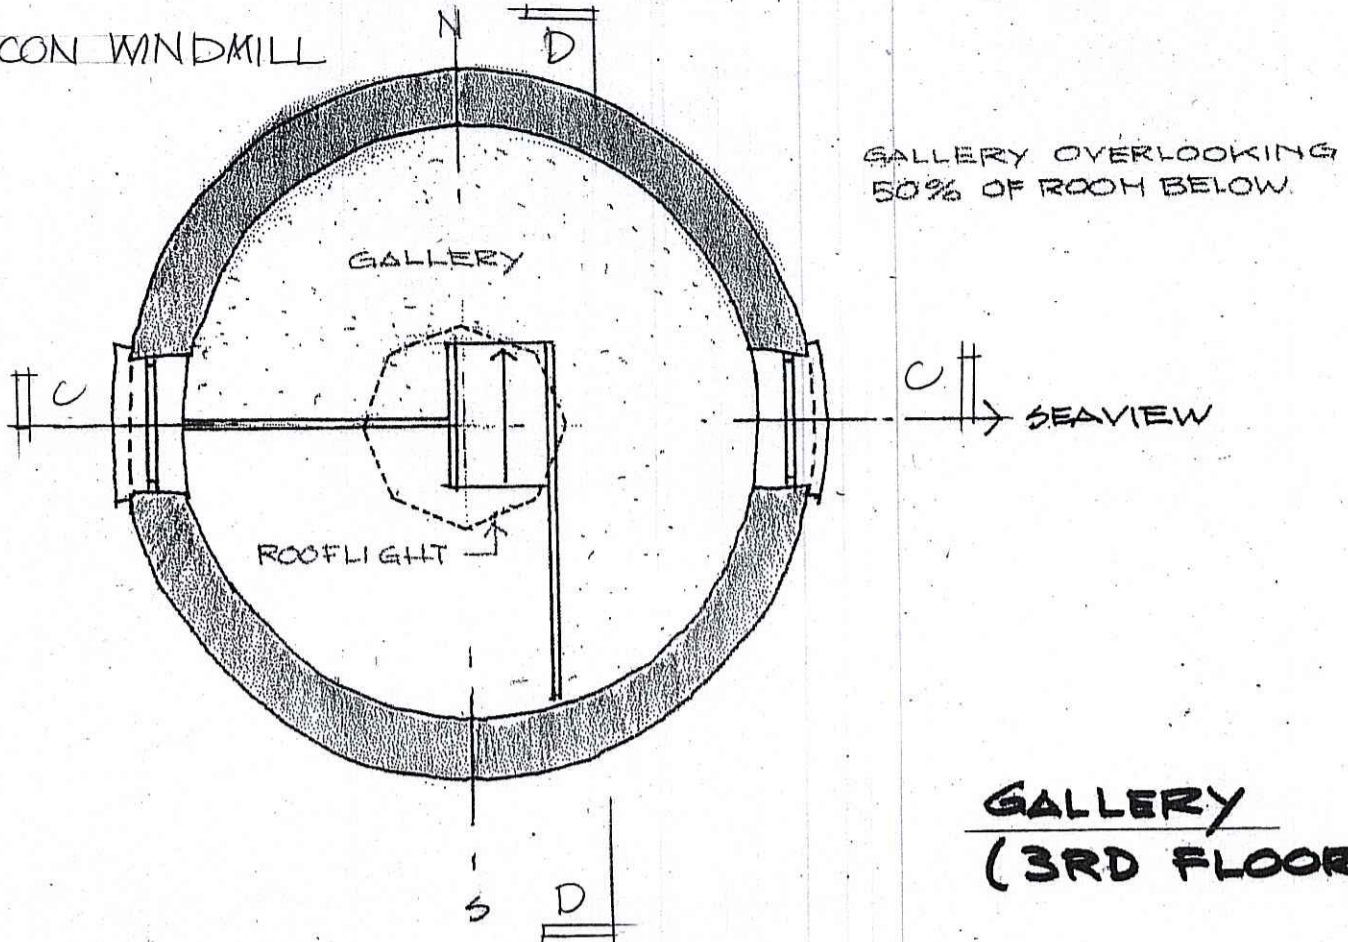

GALLERY
(3RD FLOOR)

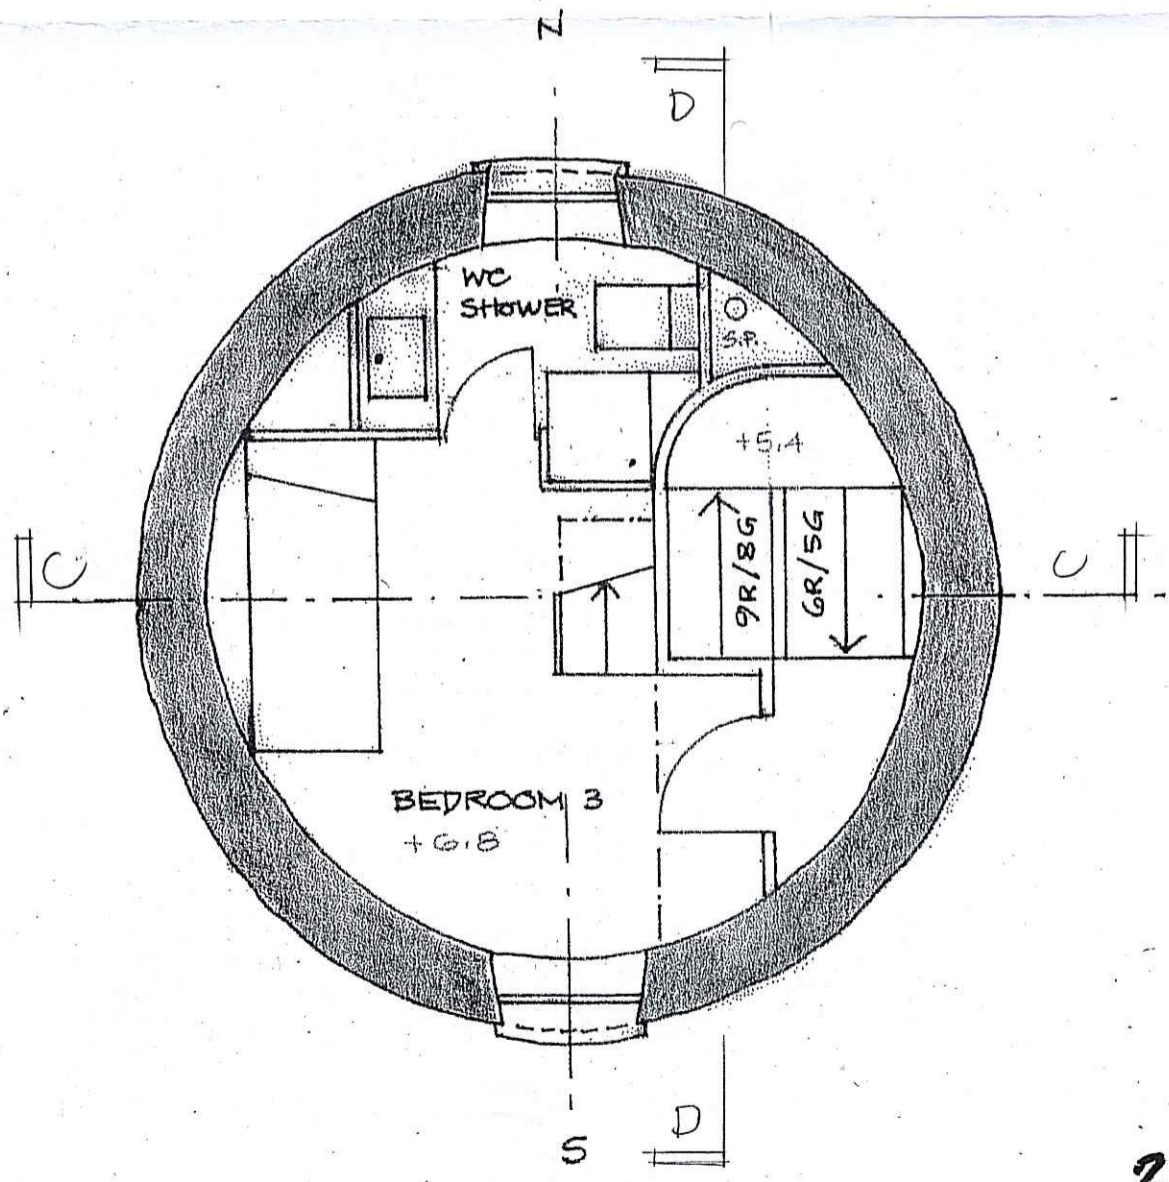

2ND FLOOR

Rev A 1/11/10 Drawing handed

PROPOSED SECTION THRU MILL CONVERSION OF BEACON WINDMILL RAYENSCAR

Scale 1:50 Drawn October 2010

Drawing No 2646/10 A

NYM / 2010 / 11 8 8 8 / LB

ROOFLIGHT

ZINC STANDING SEAM
ROOF (YM ANTHRACINE)

NYM/MPA
- 8 NOV 2010

COMPANIONWAY
LADDER TO
GALLERY

GALLERY

GALLERY
+9.6 APPROX (T.B.C)

2ND FLOOR
+6.8 APPROX (T.B.C)

+5.6
APPROX
(T.B.C)


1ST FLOOR
+3.8 APPROX (T.B.C)

+2.4
APPROX
(T.B.C)

GROUND FLOOR
± 0.00

SECTION LOOKING WEST

D-D

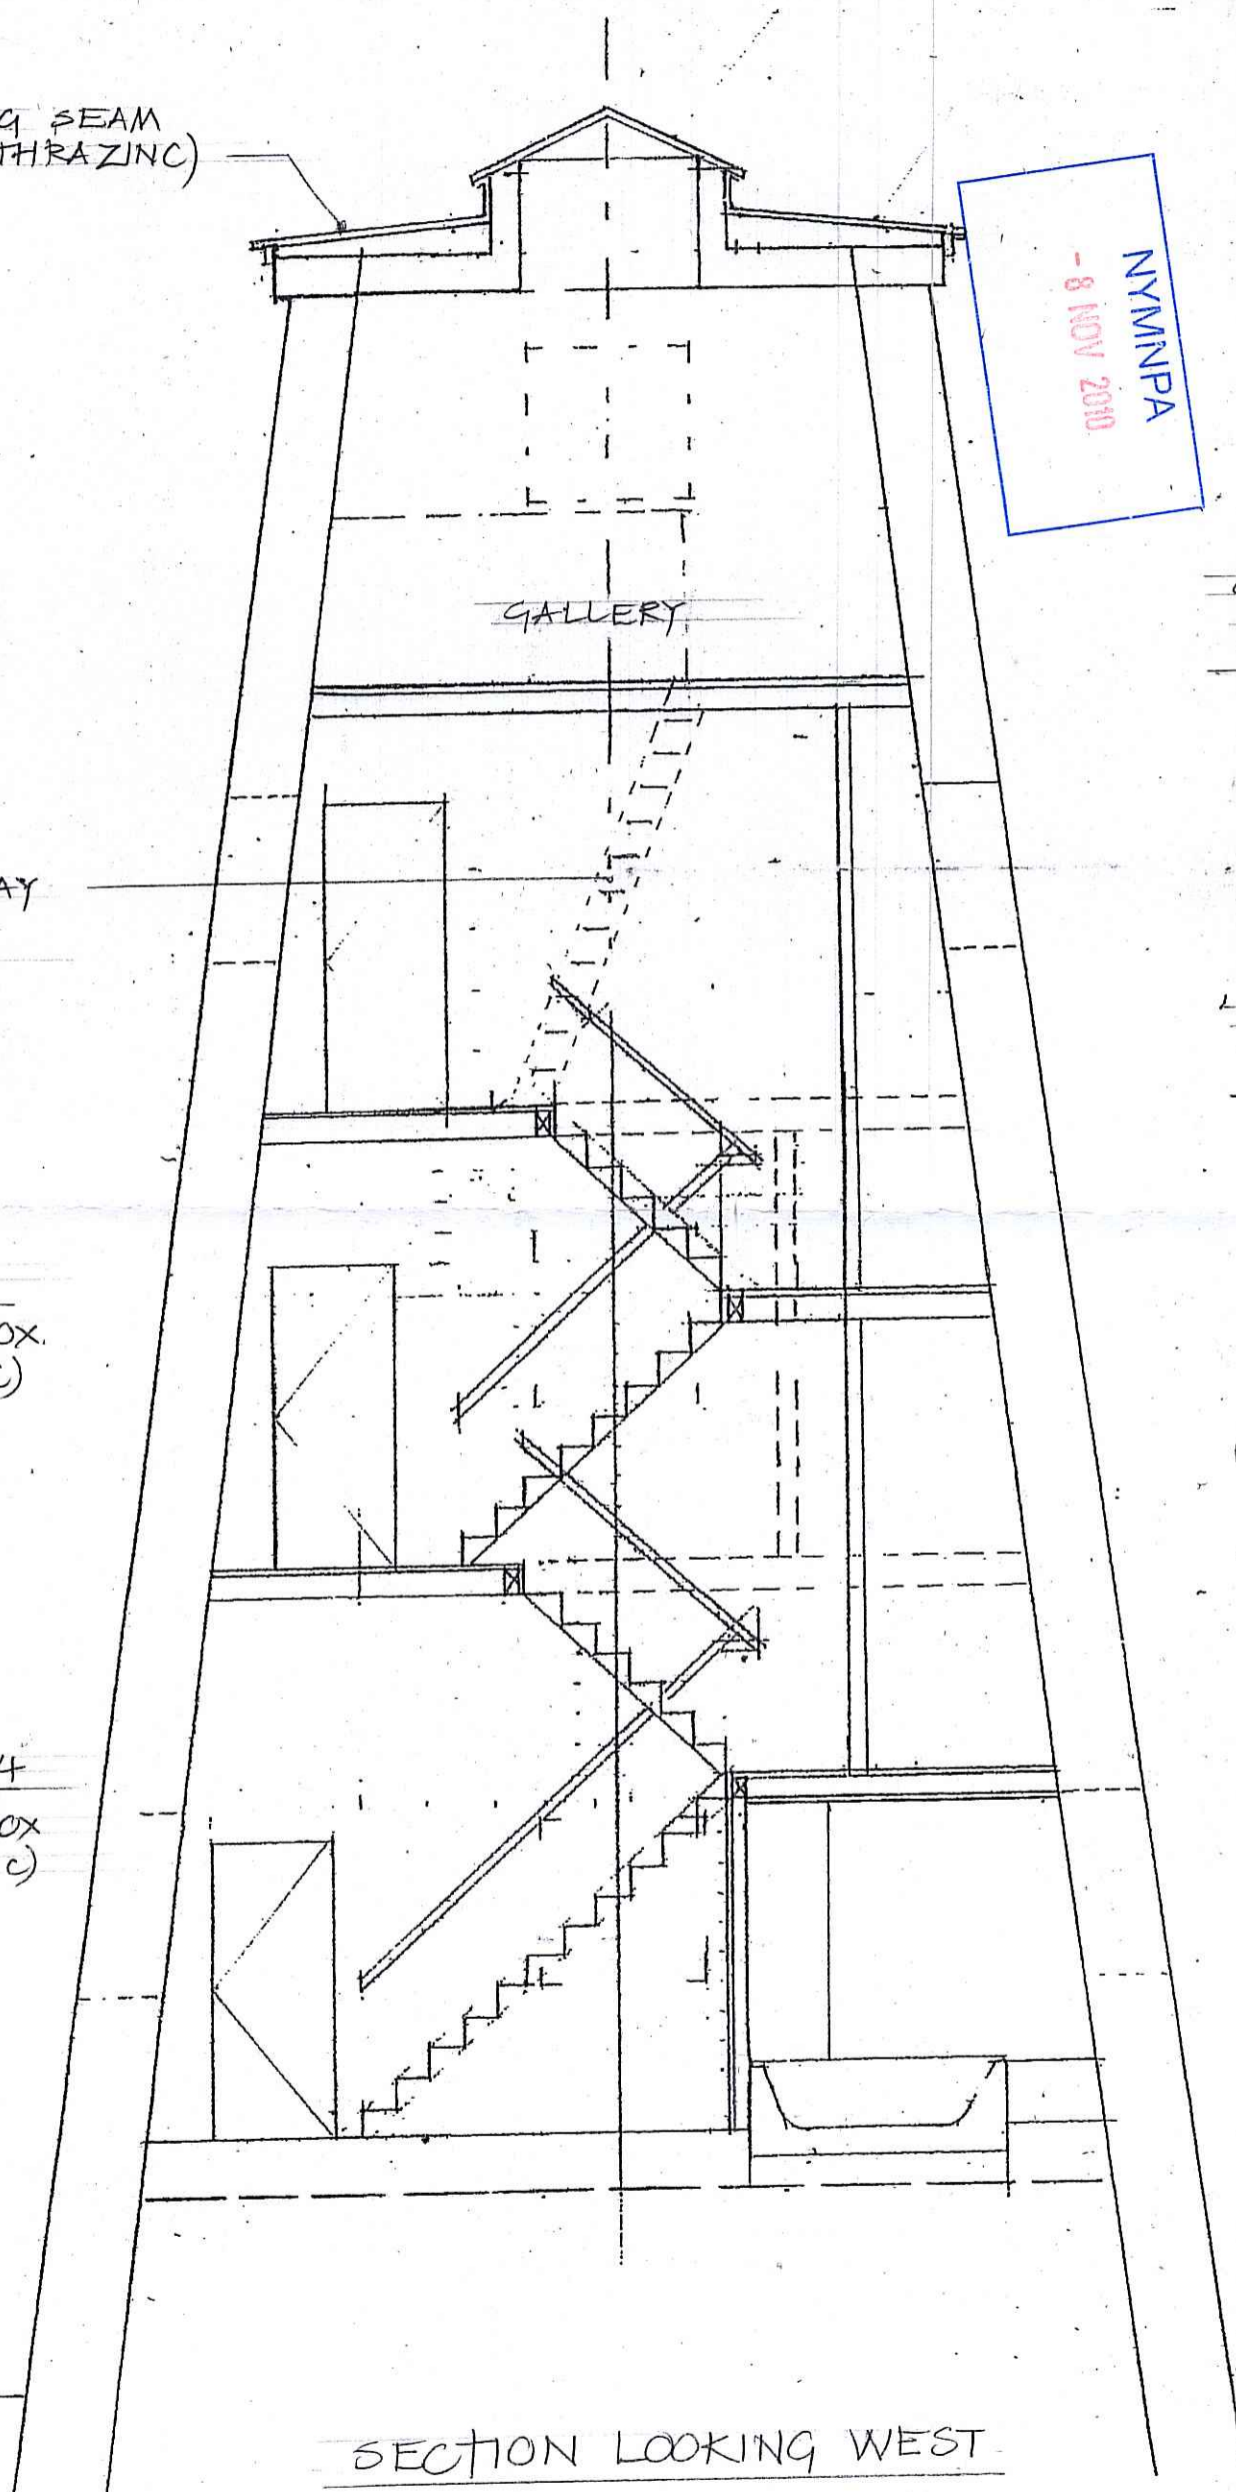

Rev A 1/11/10 Drawing handed.


NYM / 2010 / 0 8 8 8 / L B

NYMNPA
- 8 NOV 2010

PROPOSED SECTION THRU' MILL
CONVERSION OF BEACON WINDMILL
RAVENSCAR


Scale 1:50 Drawn October 2010

Drawing No 2646/11A

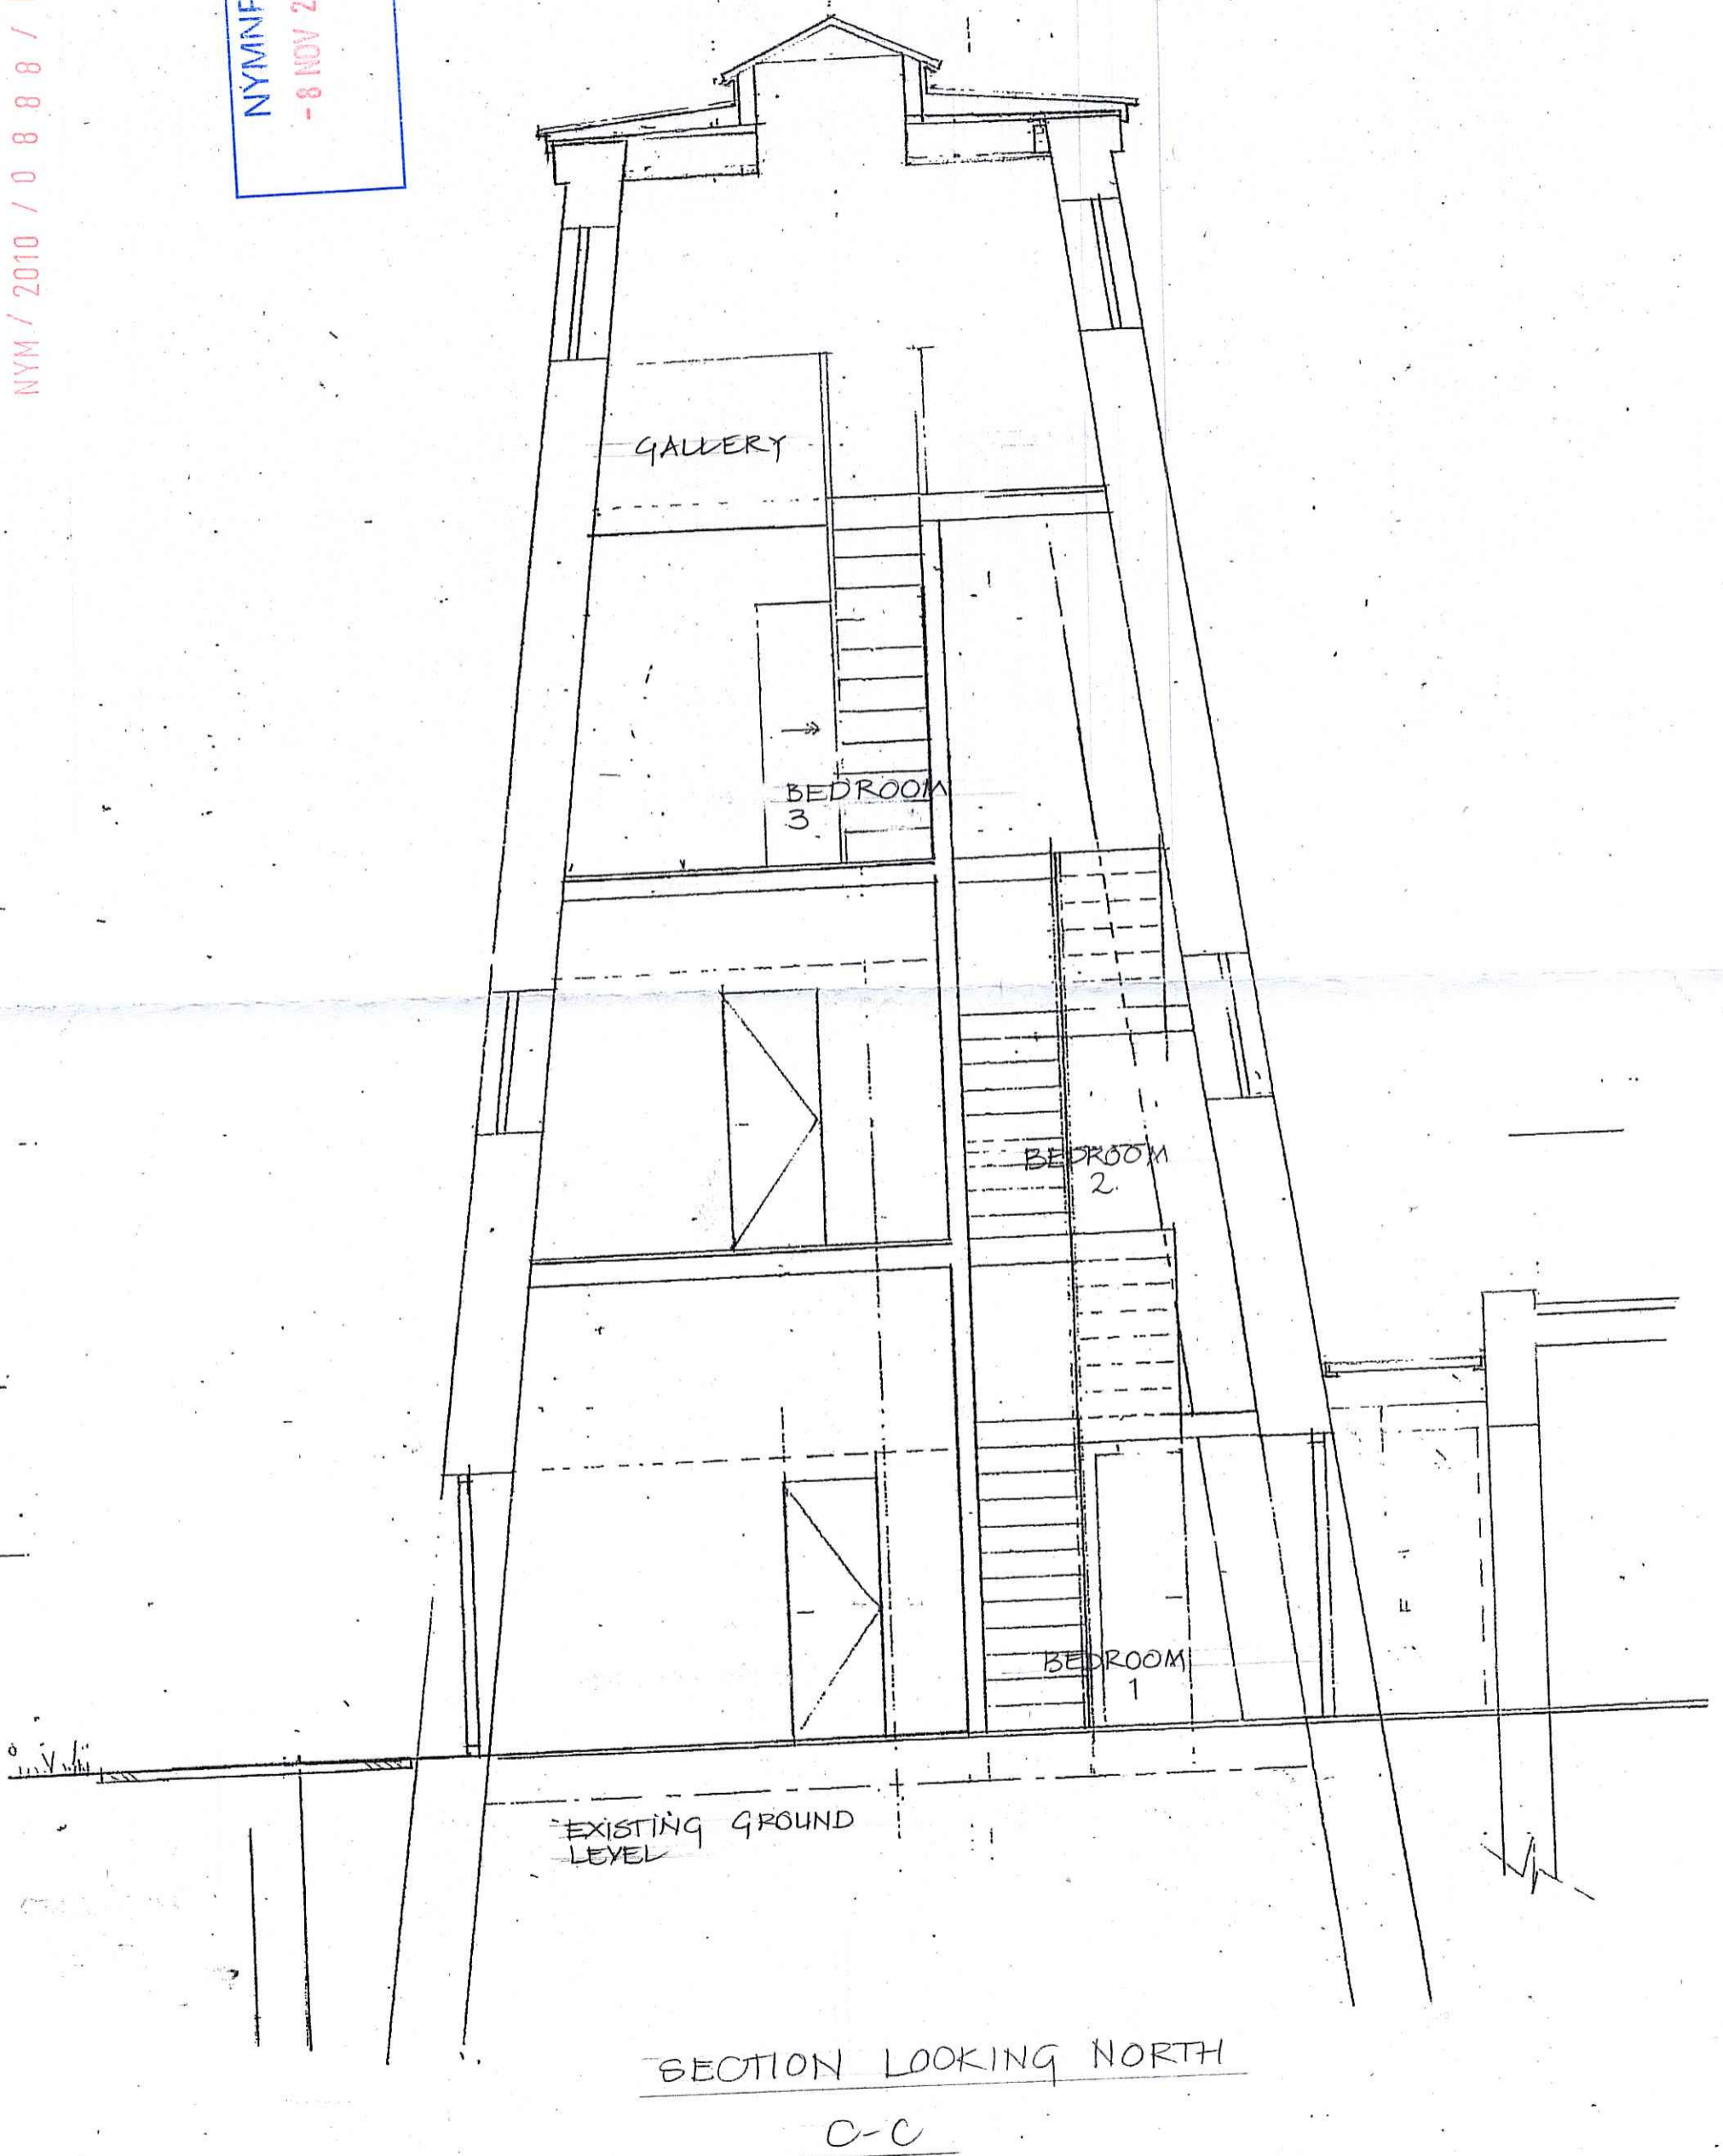

SECTION LOOKING NORTH
C-C

NYMNP
- 8 NOV 2010

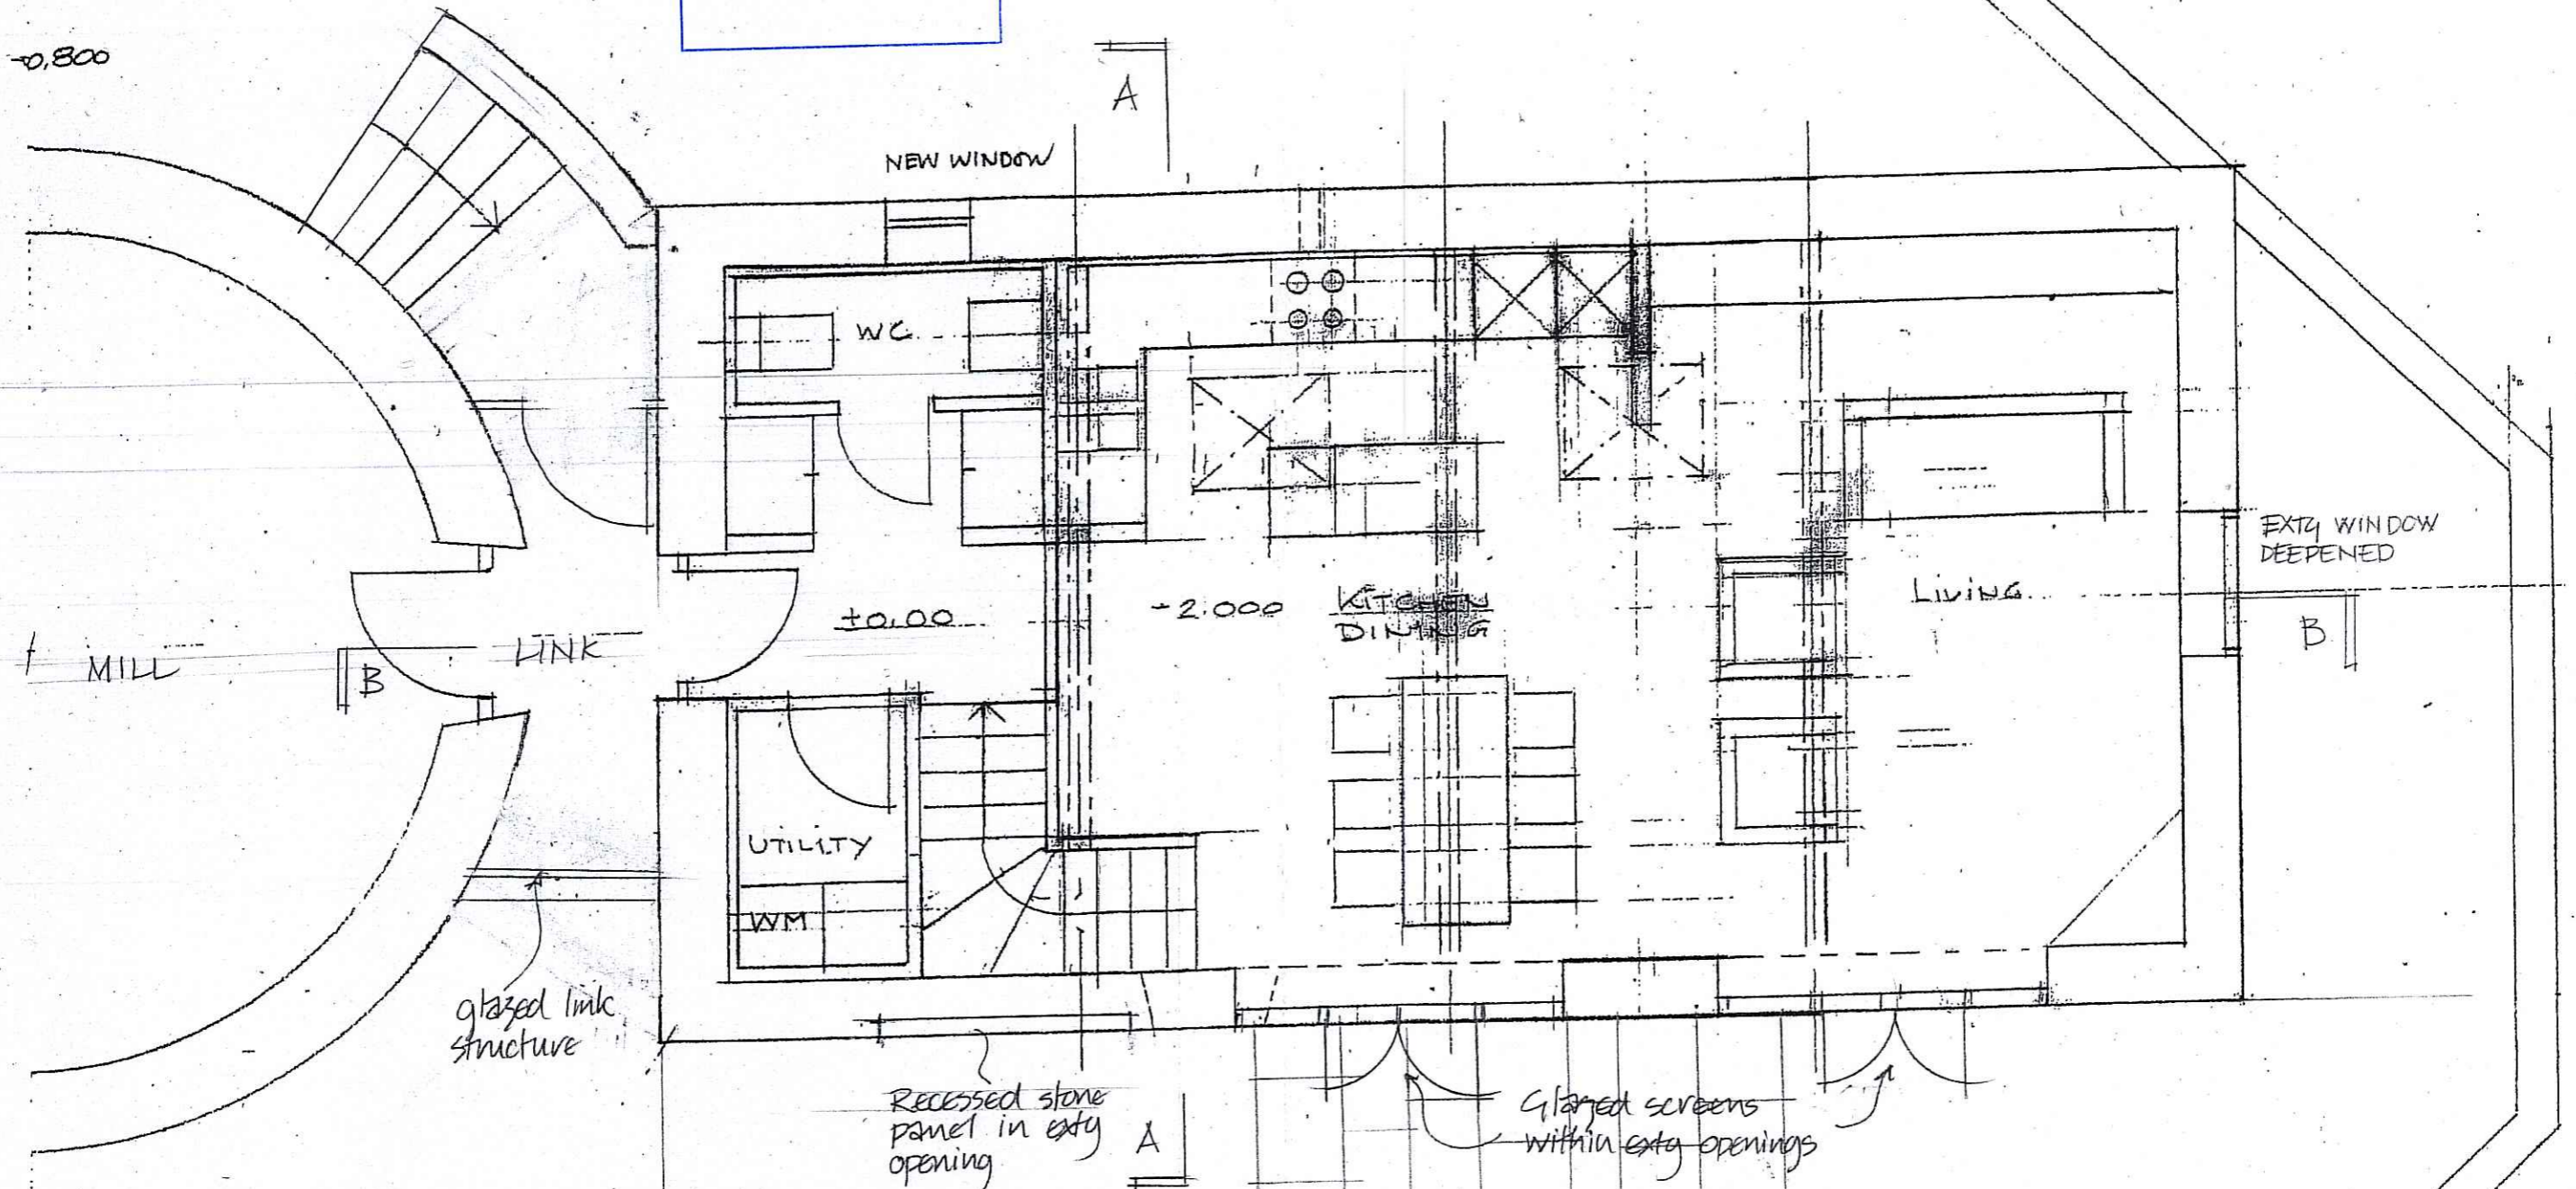

PROPOSED FLOOR PLAN (GRANARY)


CONVERSION OF BEACON WINDMILL
RAVENSCAR

Scale 1:50
Drawn October 2010
Drawing No 2646/12

PROPOSED ROOF PLAN

CONVERSION OF BEACON WINDMILL
RAVENSCAR

Scale 1:100
Drawn October 2010
Drawing No 2646/13

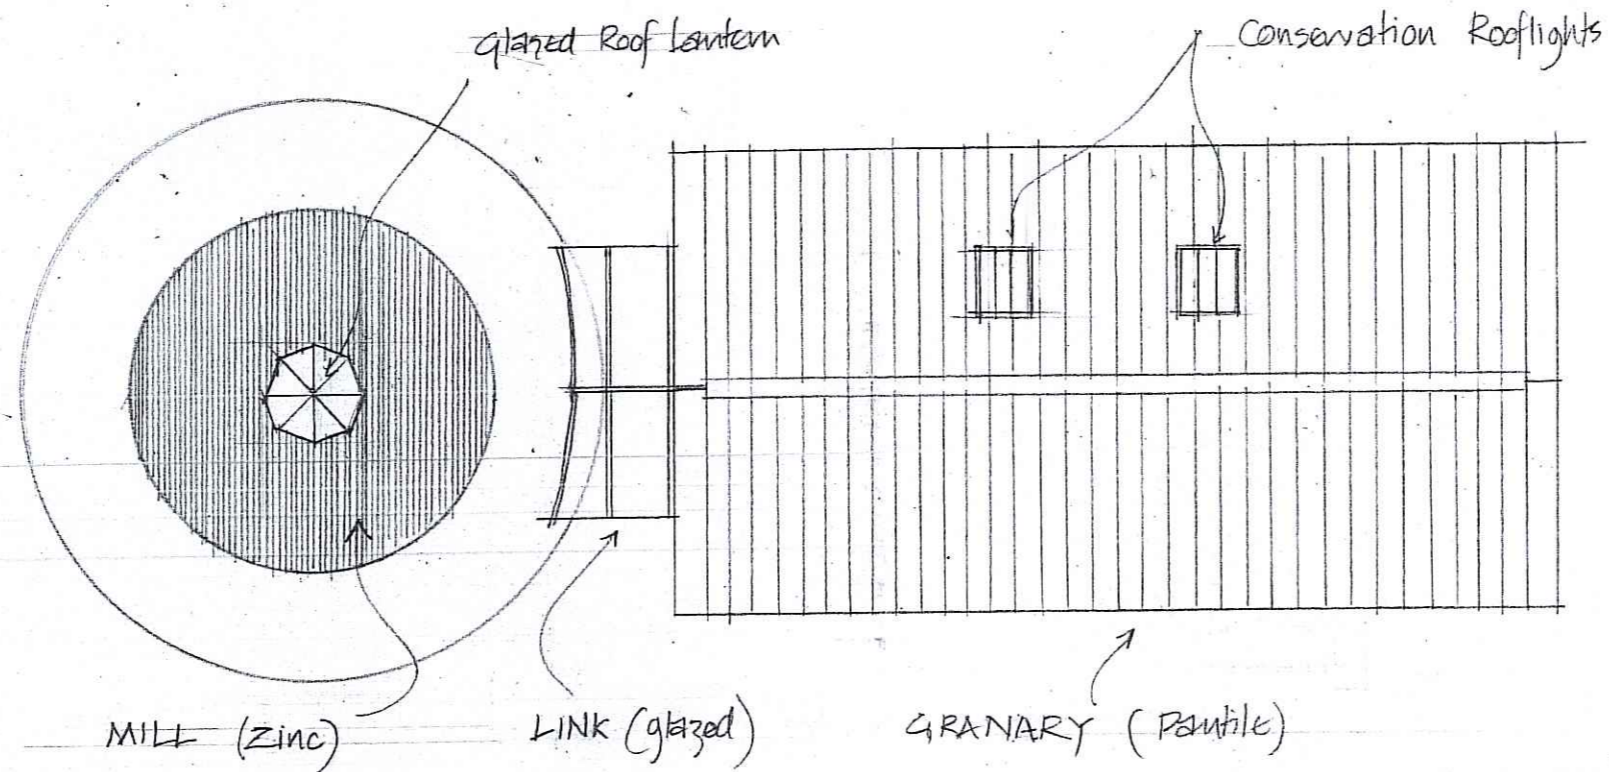


NYMNP
- 8 NOV 2010

PROPOSED ELEVATIONS


CONVERSION OF BEACON WINDMILL
RAYENSCAR

Scale 1:50
Drawn October 2010
Drawing No 2046/14


NYMMPA
- 8 NOV 2010

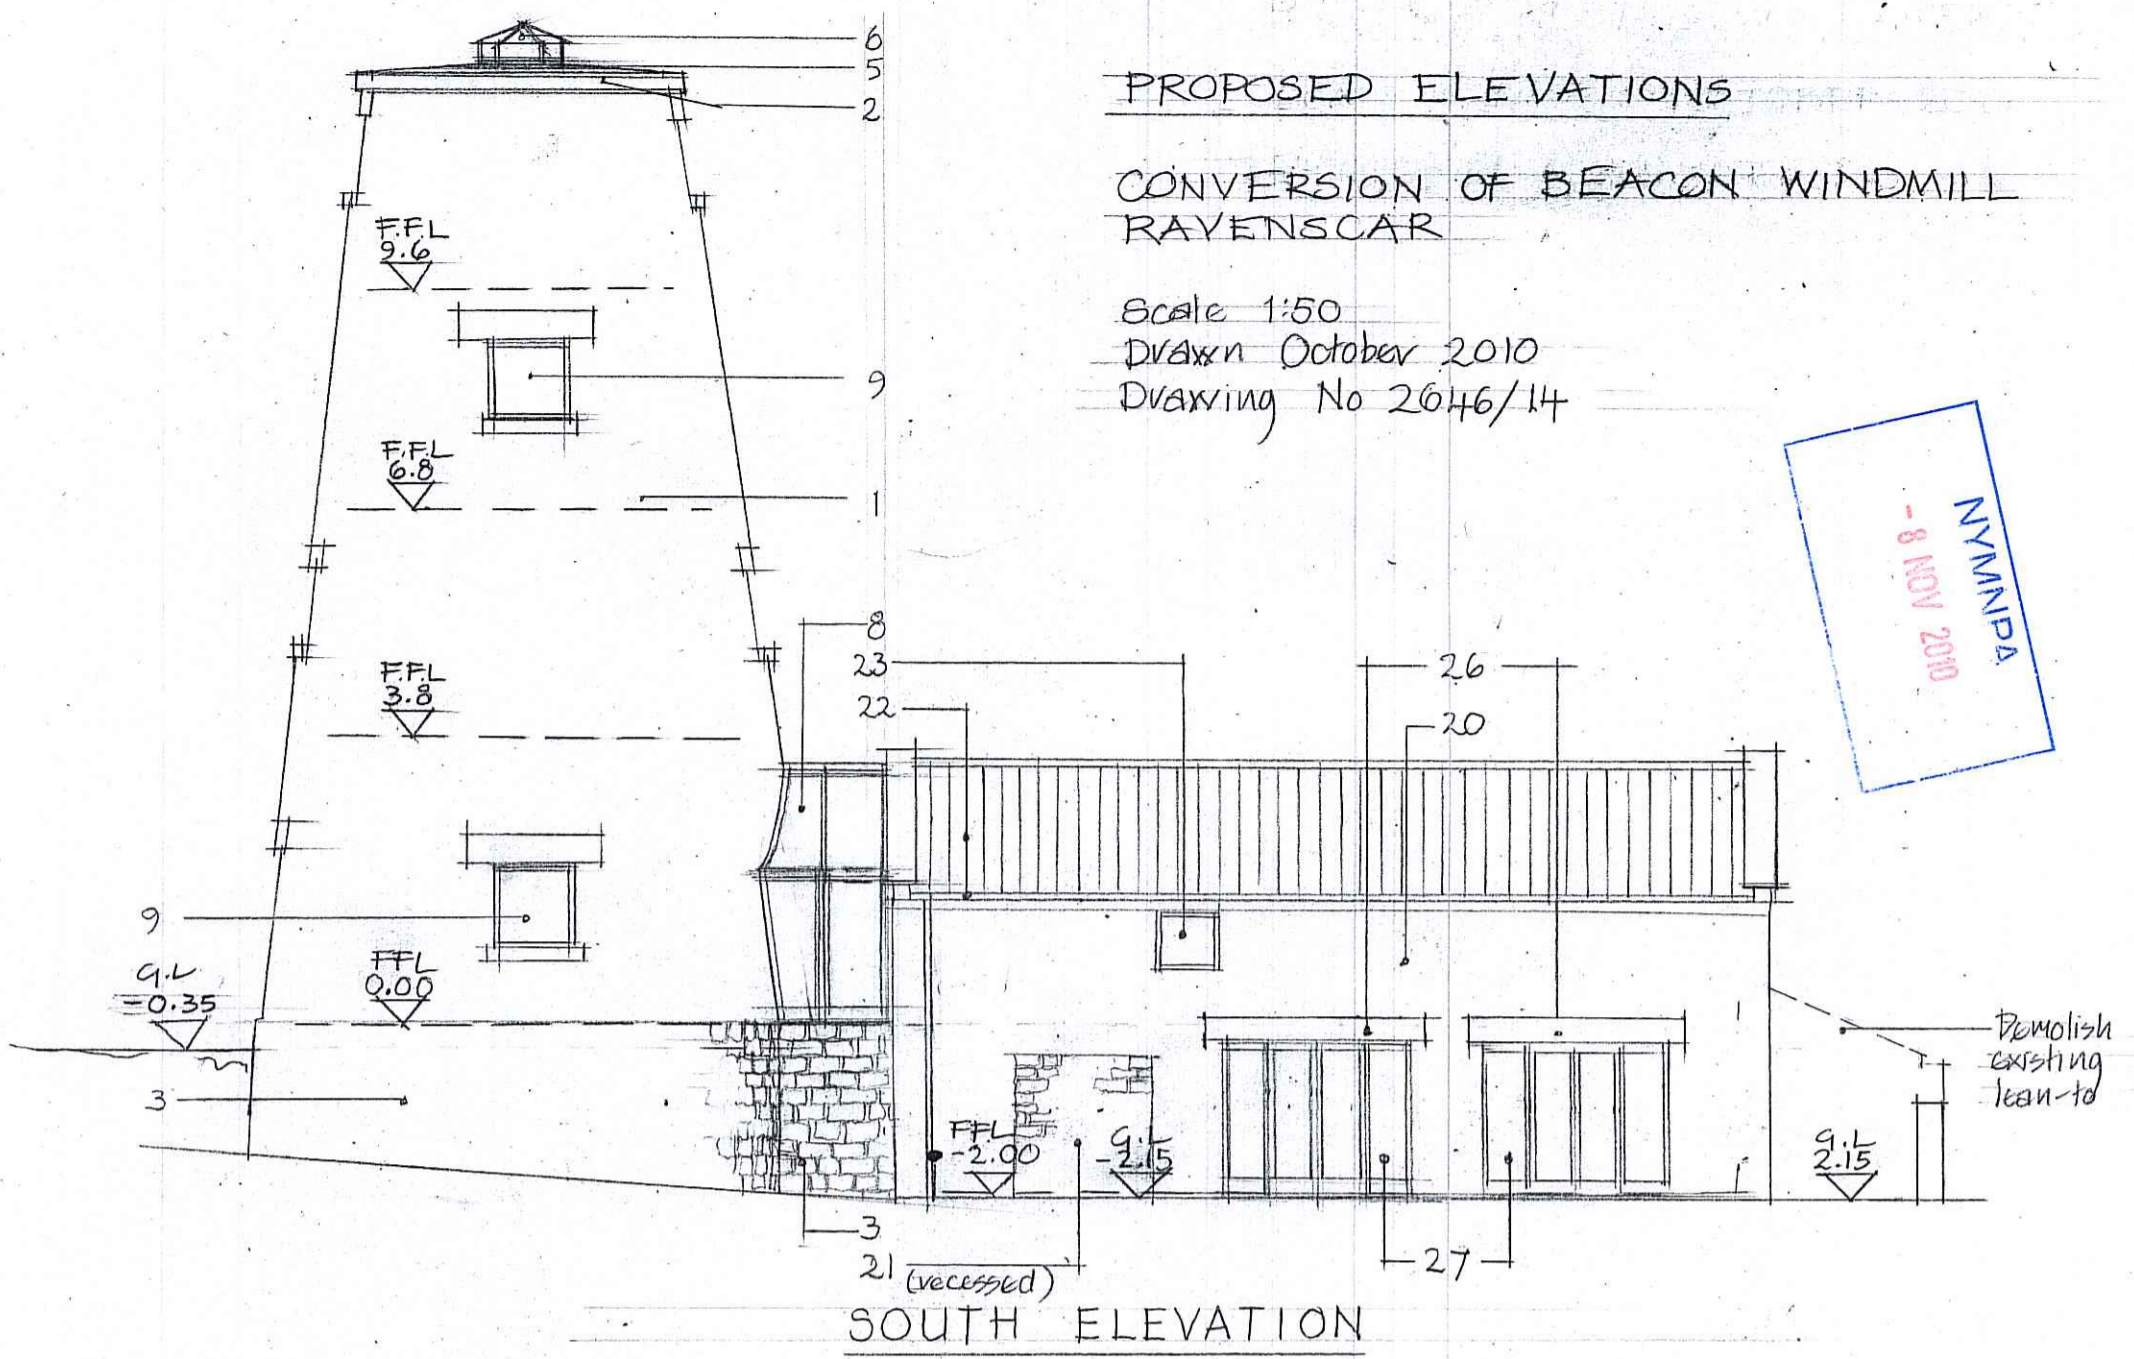

NYM / 2010 / 0888 / LB

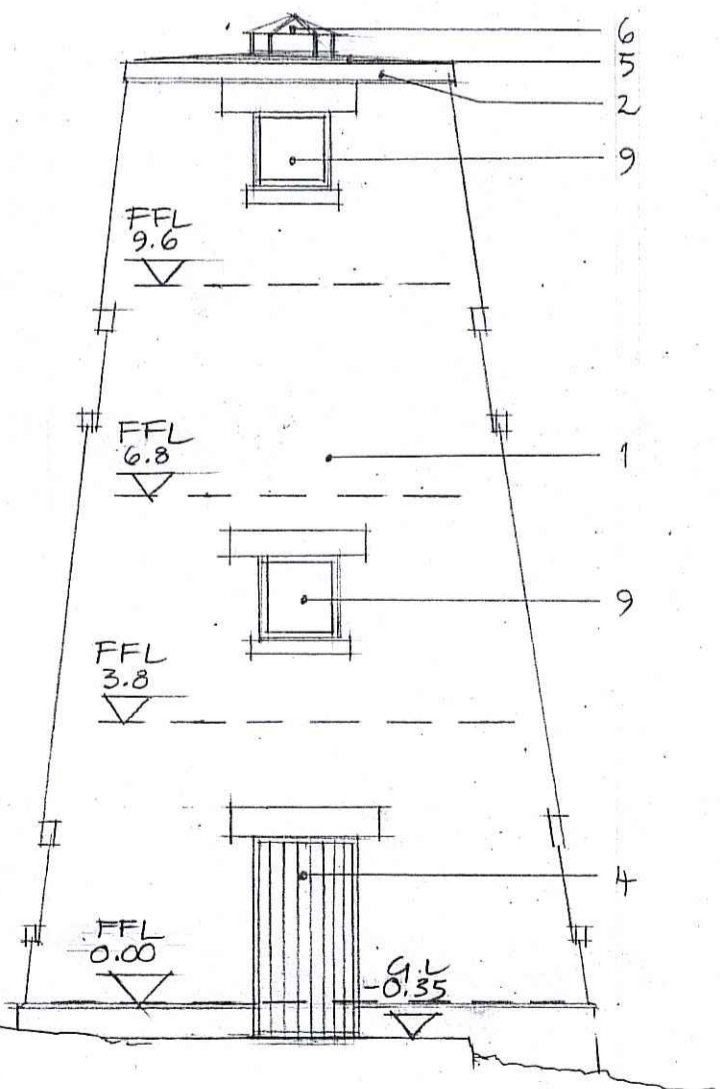

WEST ELEVATION

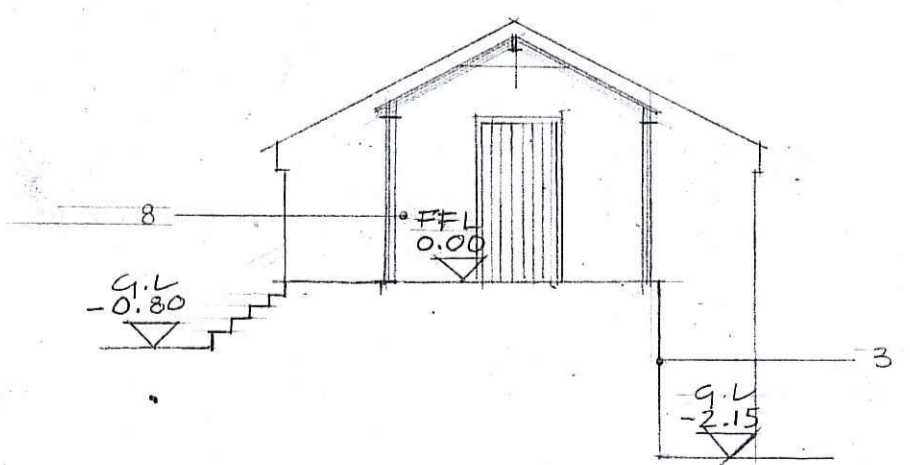

WEST ELEVATION
(Granary Only)


PROPOSED ELEVATIONS

CONVERSION OF BEACON WINDMILL
RAVENSCAR


Scale 1:50
 Drawn October 2010
 Drawing No 2646/15

NYM / 2010 / 0888 / LB

NYMIDA
- 8 NOV 2010

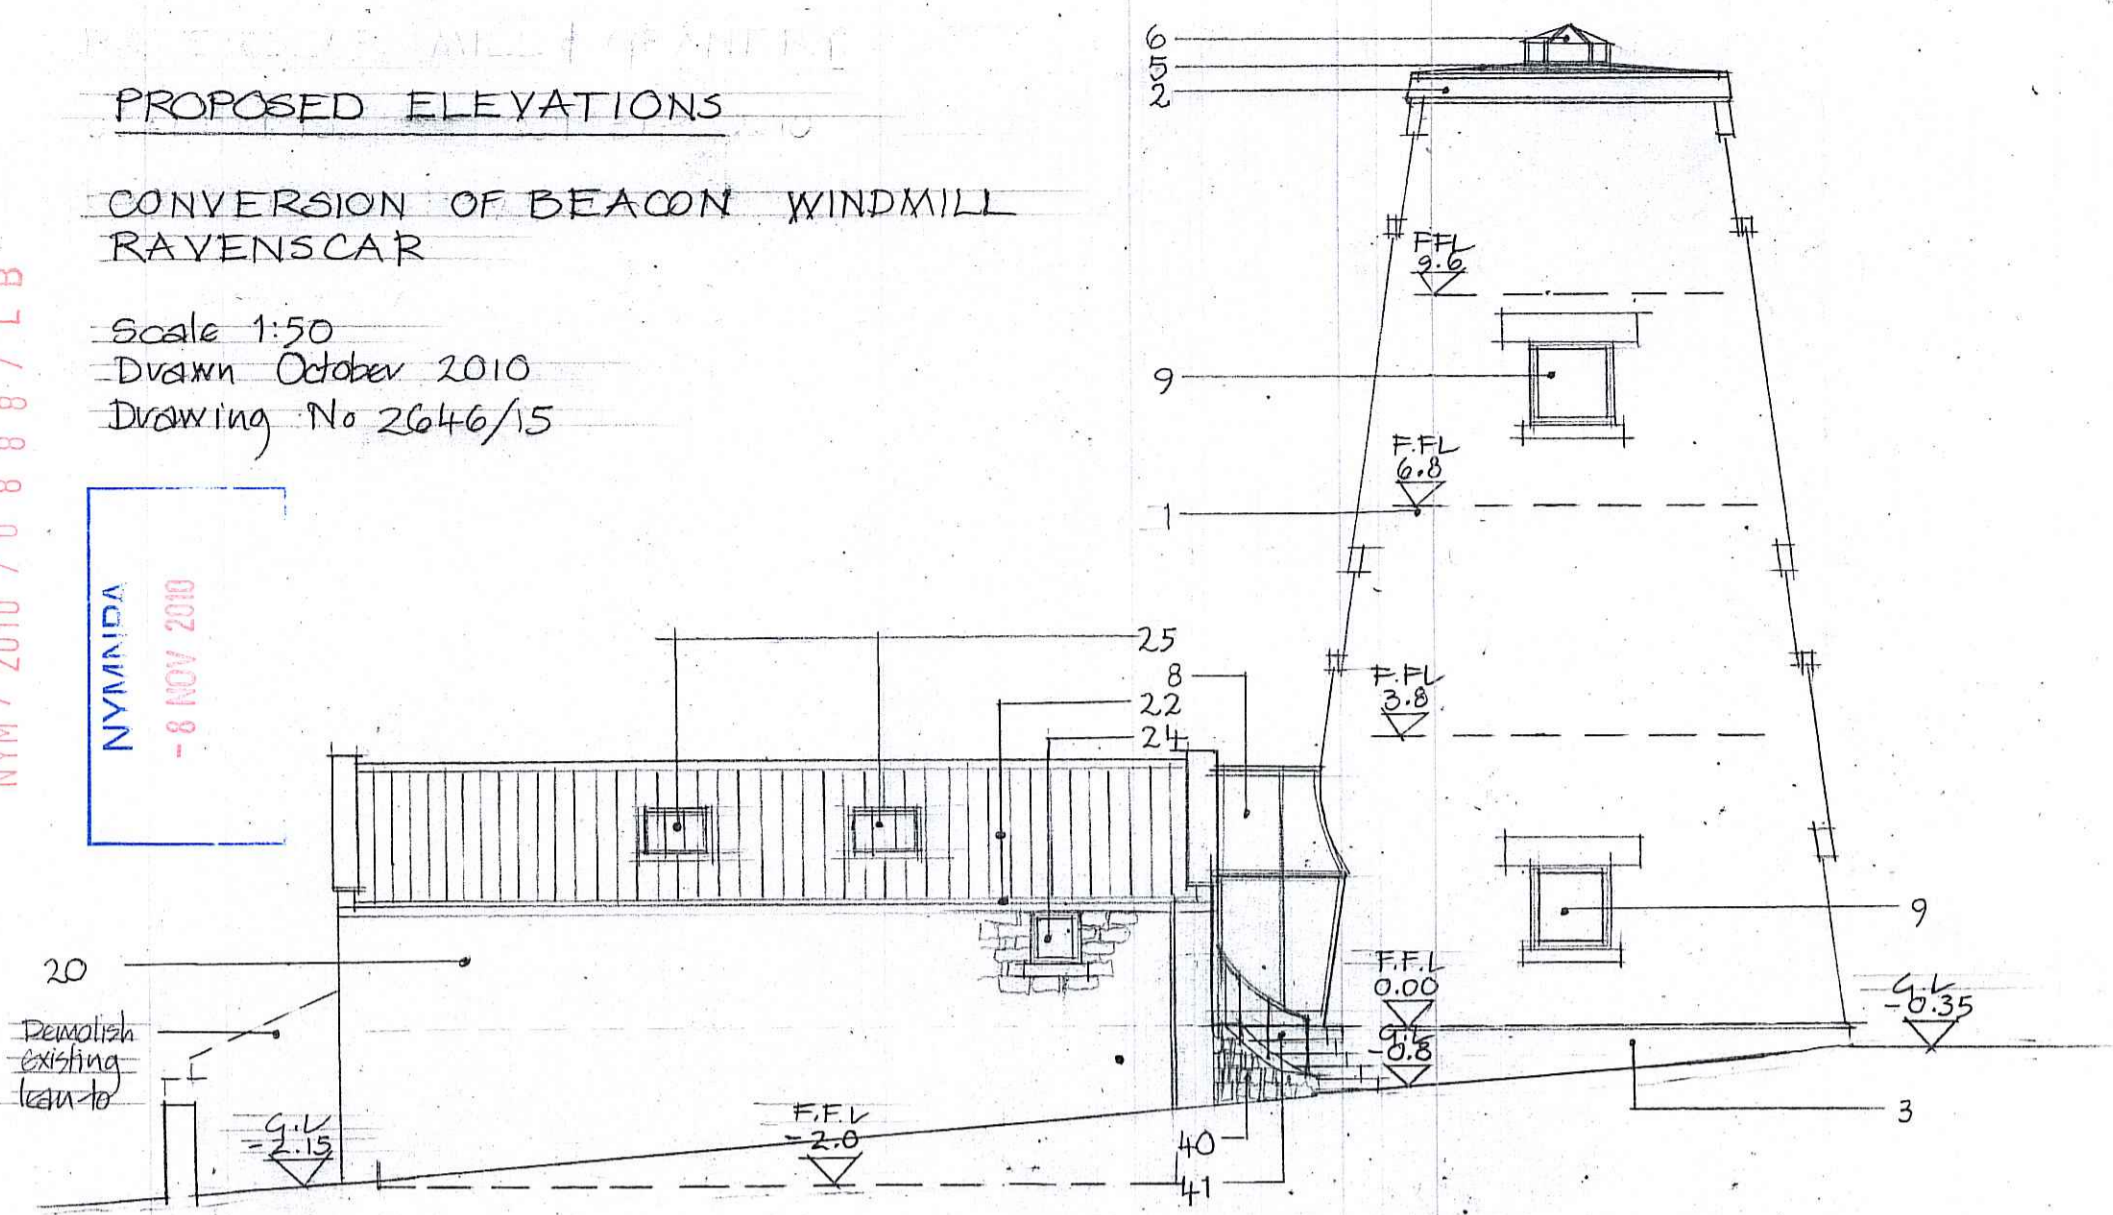


NORTH ELEVATION

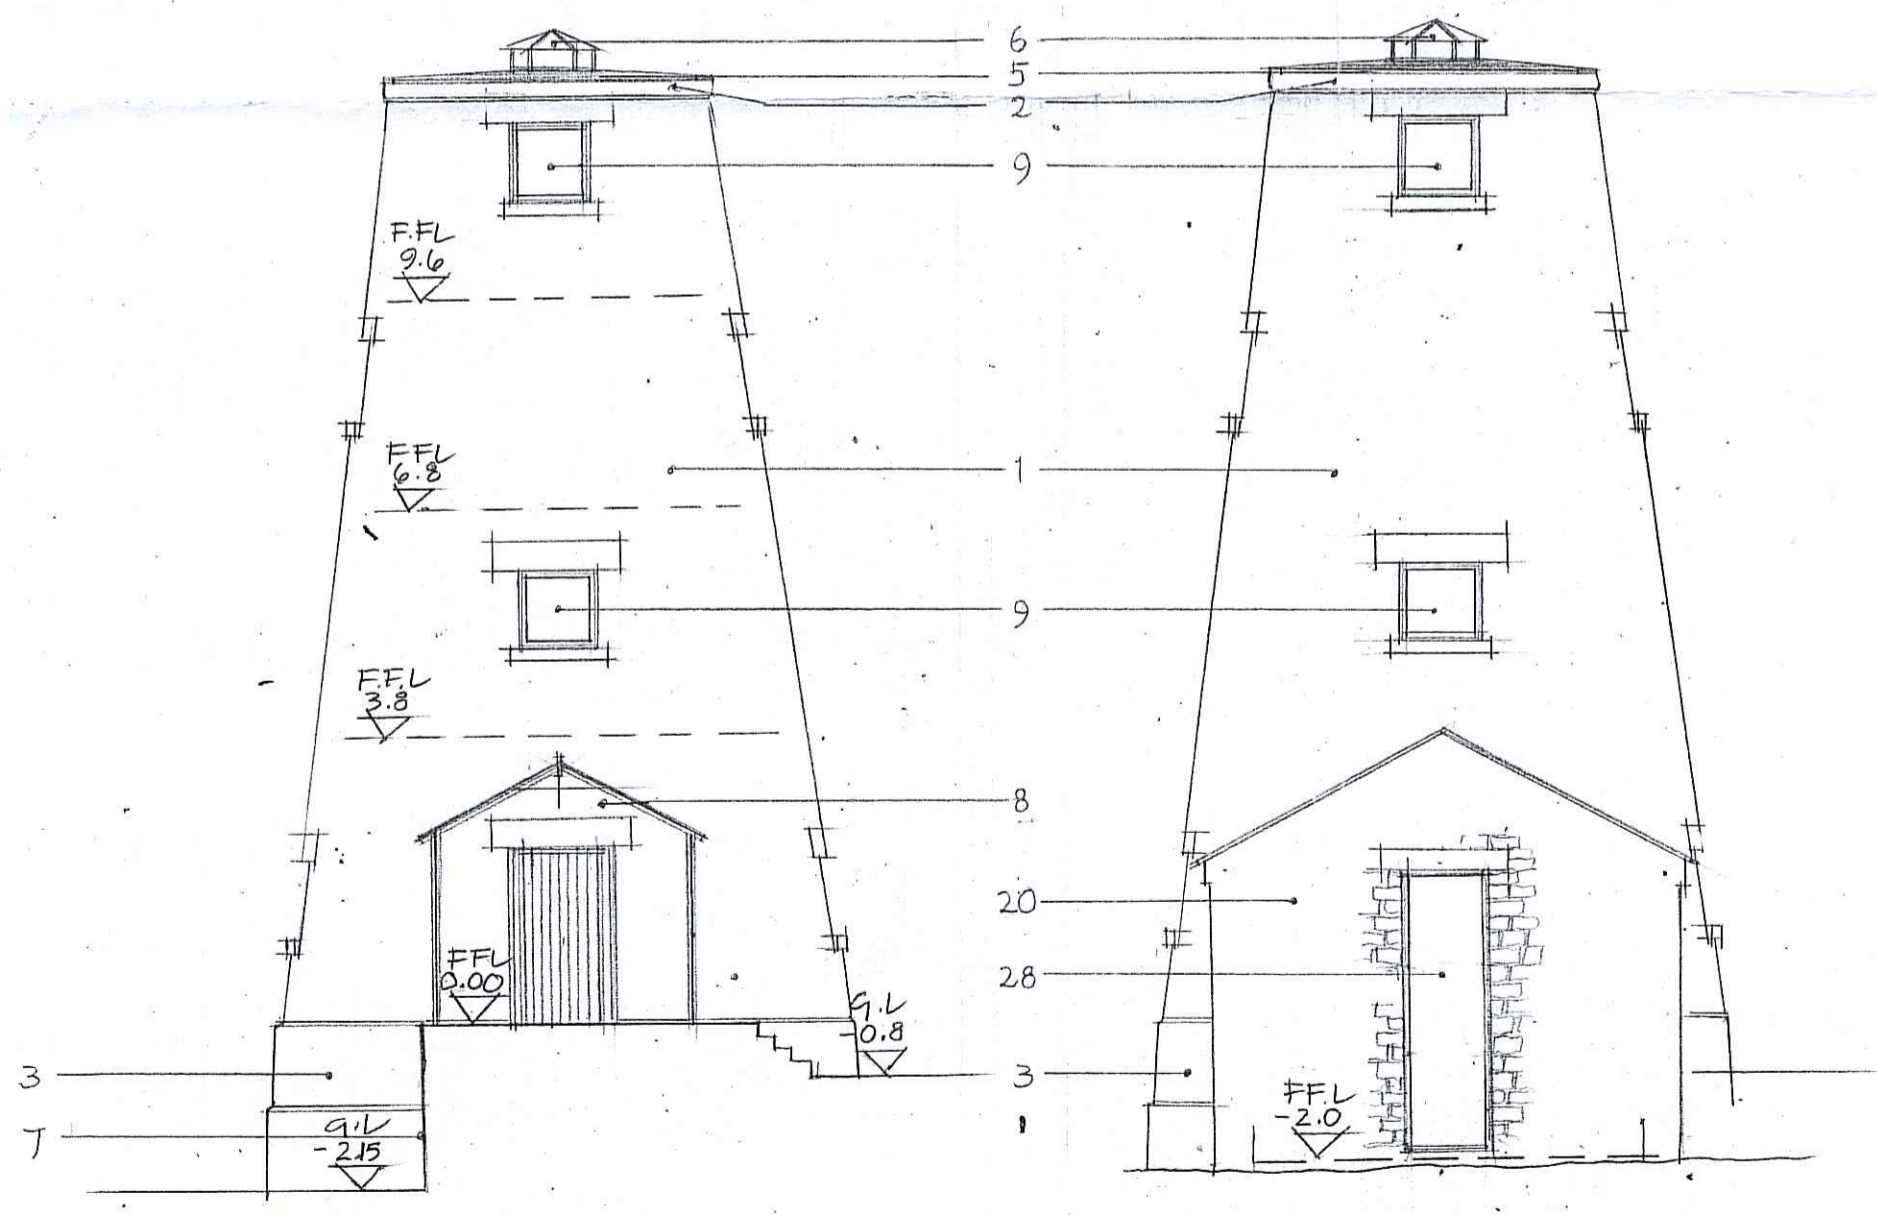

EAST ELEVATION
(Section taken thru' link)


EAST ELEVATION

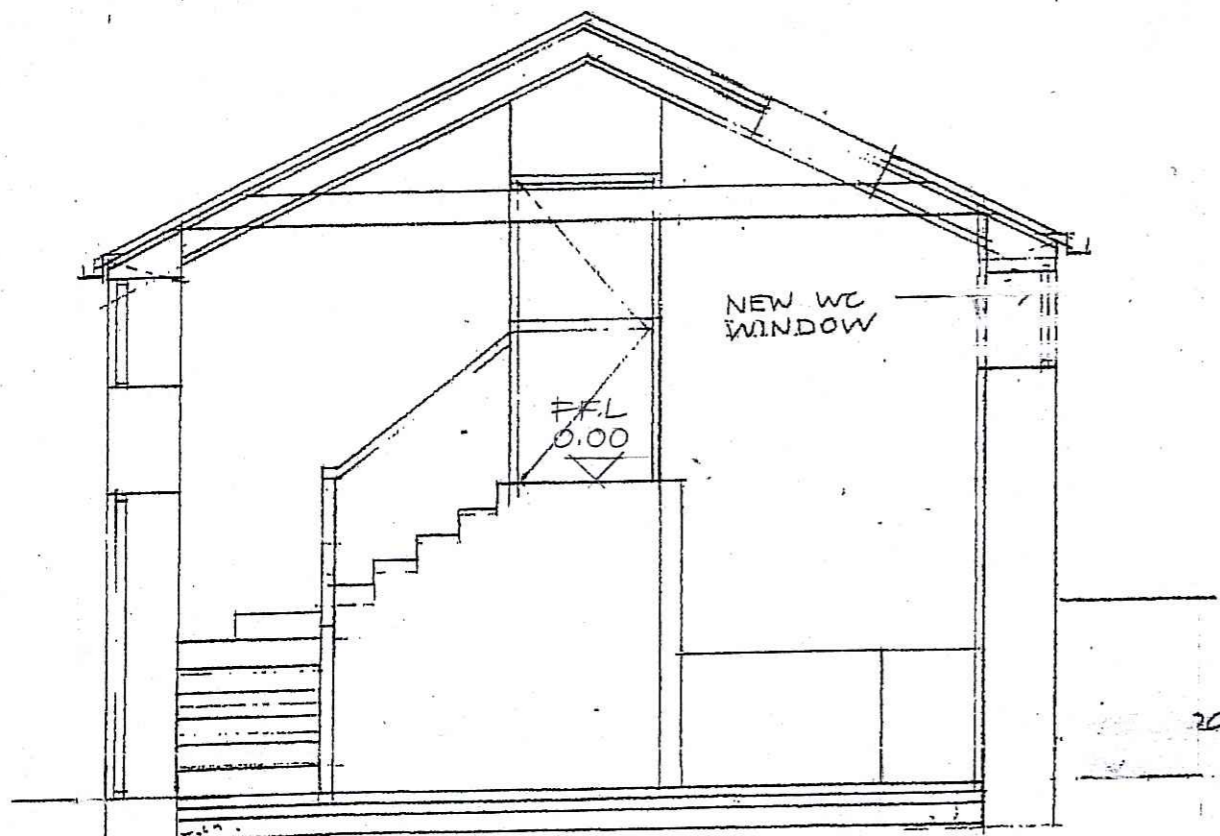

CROSS SECTION A-A

NYM/PA
- 8 NOV 2010

EXISTING WINDOW
NEW WINDOW

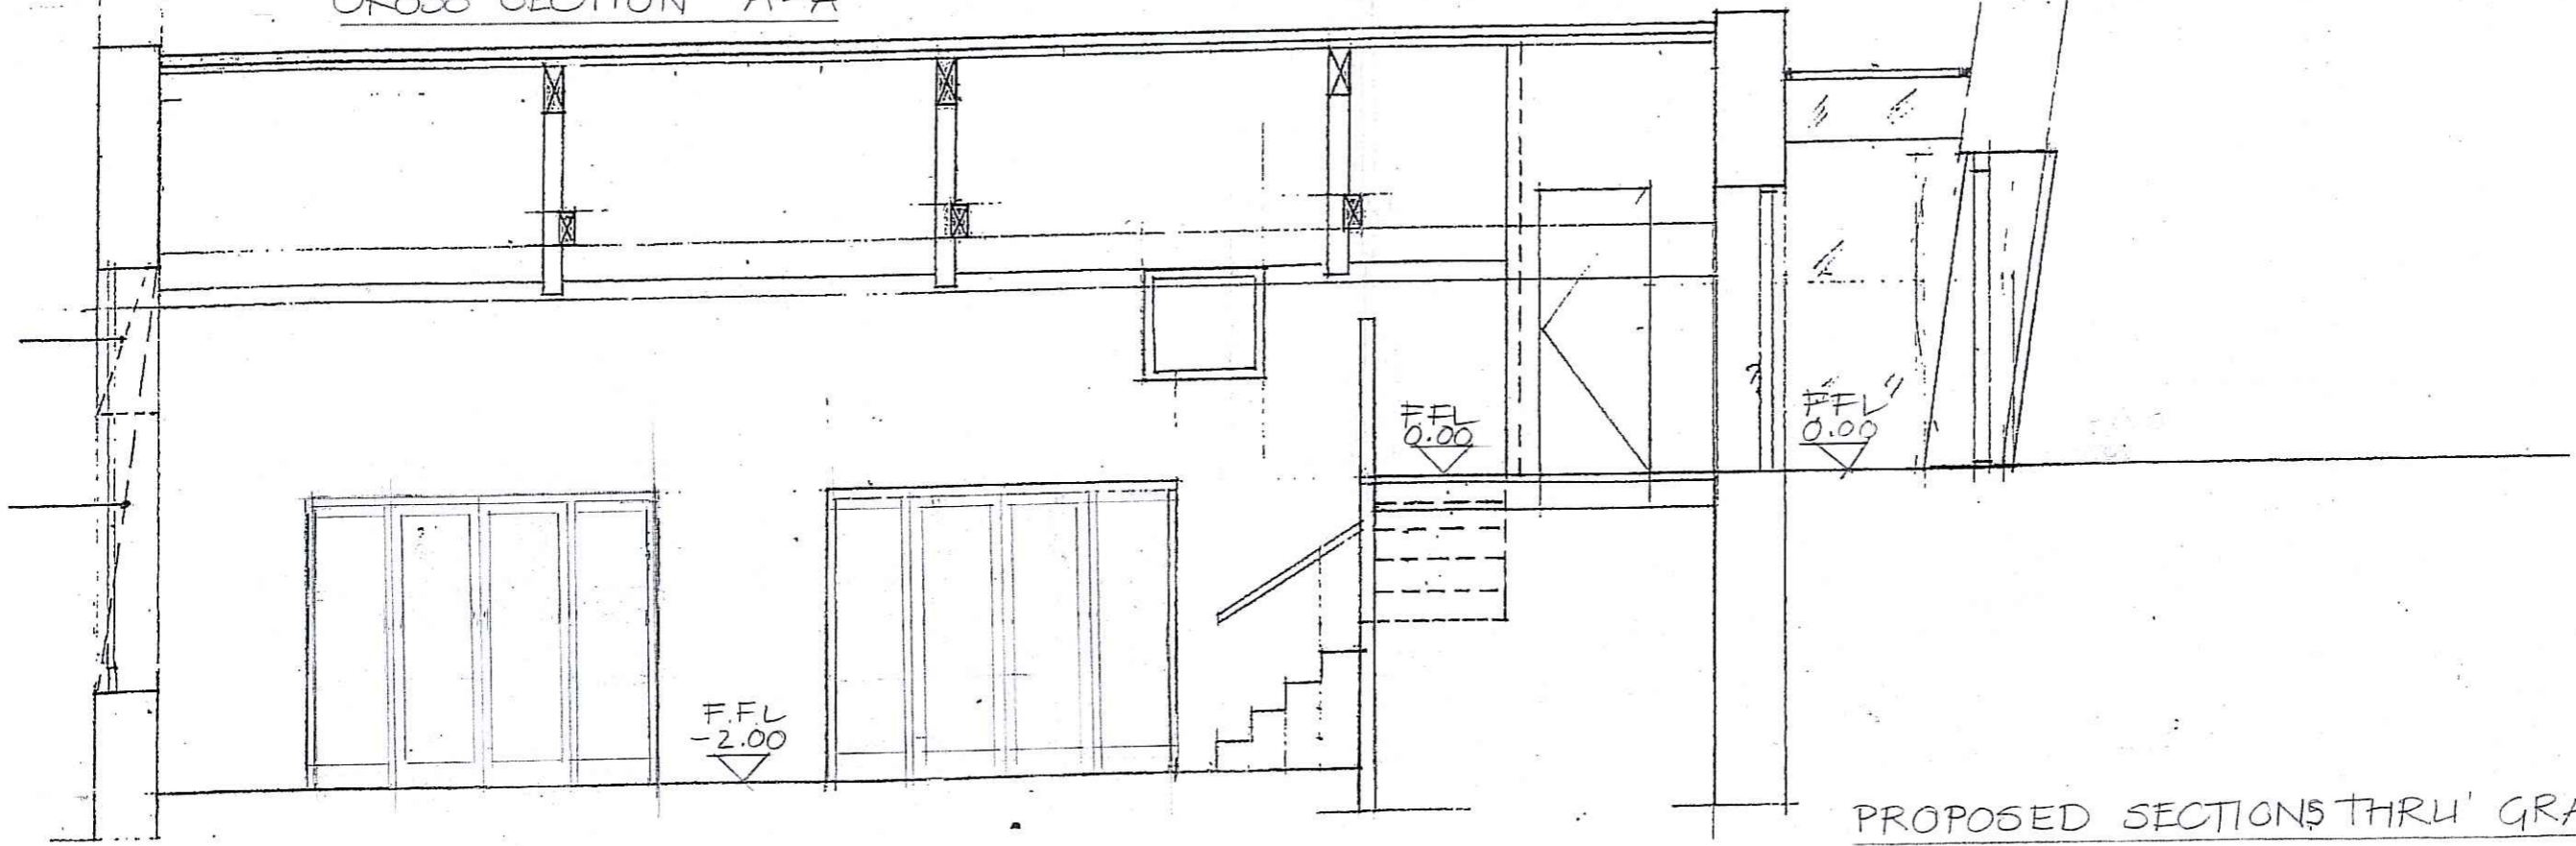

CROSS SECTION B-B

PROPOSED SECTIONS THRU' GRANARY

CONVERSION OF BEACON WINDMILL
RAVENSCAR

Scale 1:50
Drawn October 2010
Drawing No 2646/16