



NYM / 2010 / 0 9 3 1 / FL

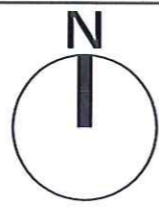


High House

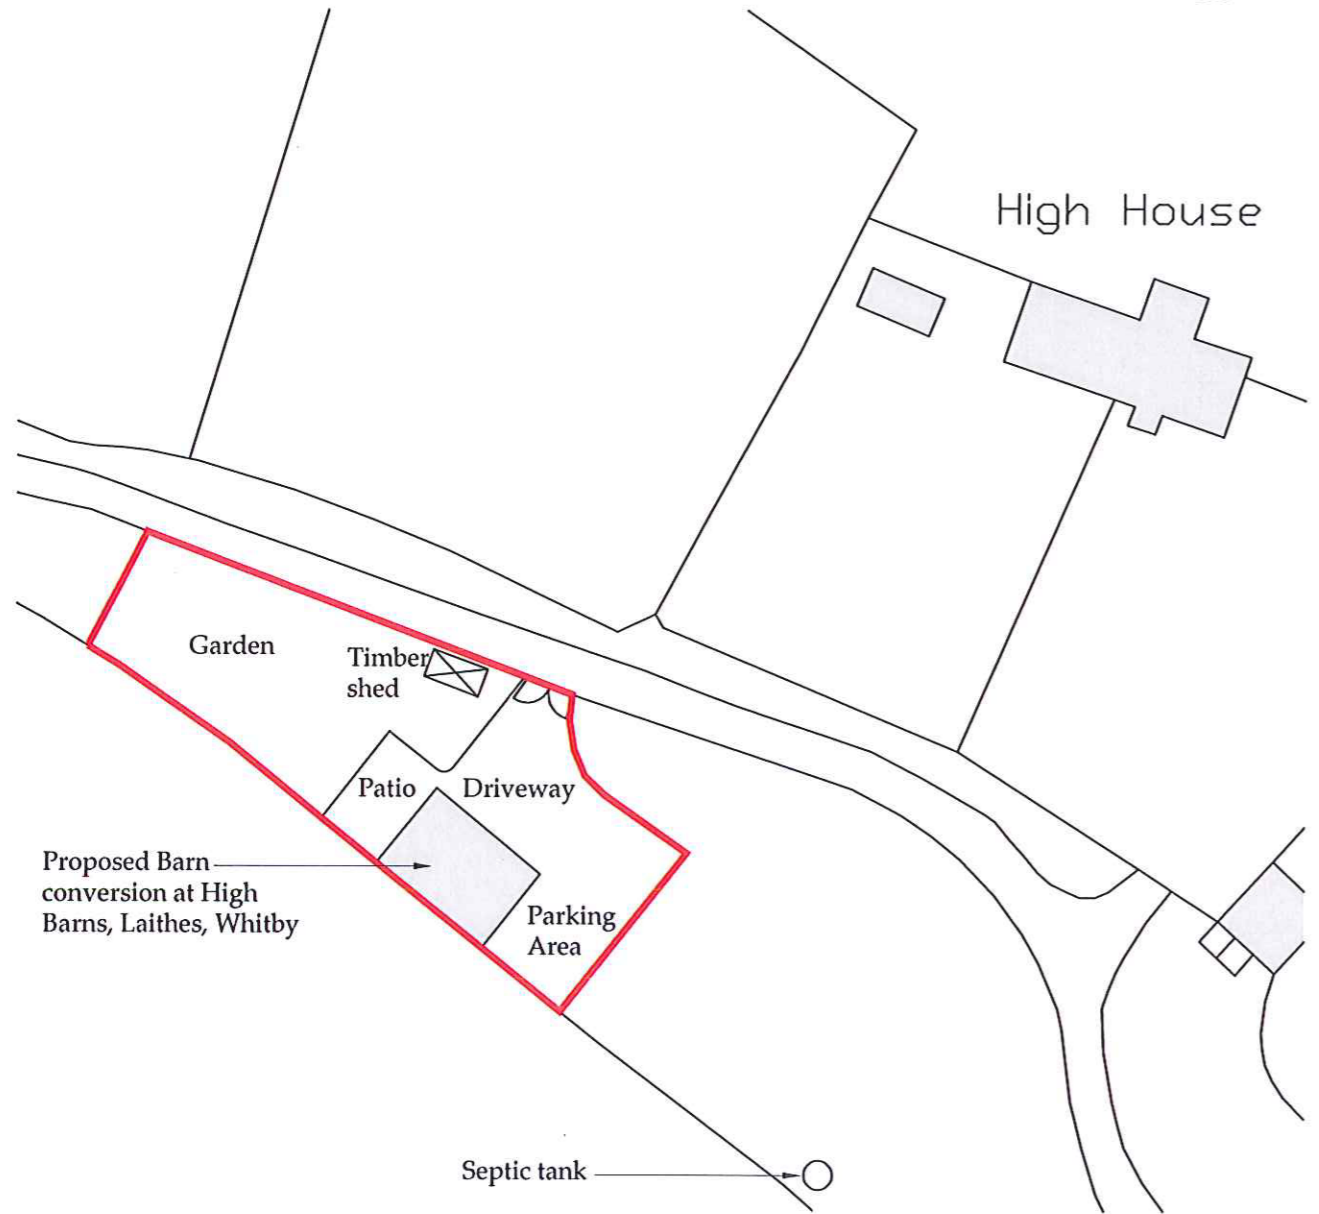

**Site Plan**

<b>b h d partnership</b> <small>Airy Hill Manor, Whitby, North Yorkshire, UK YO21 1QB.</small>		<b>CLIENT:</b> Mr T & Mrs S Cole		<b>DRAWING TITLE:</b> Site Plan	
		<b>PROJECT:</b> Barn conversion at High Barns, Laithes, Whitby		A4   DRN: C. Eynon   DATE: 22.11.10 SCALE: 1:500@A4   ISSUE: Planning	
A	22.11.10	CE	Issued for approval	TRH	
REV	DATE	BY	AMENDMENT	CHKD	APVD
				DRAWING NR: <b>D9940-03</b>	
				REV: <b>A</b>	

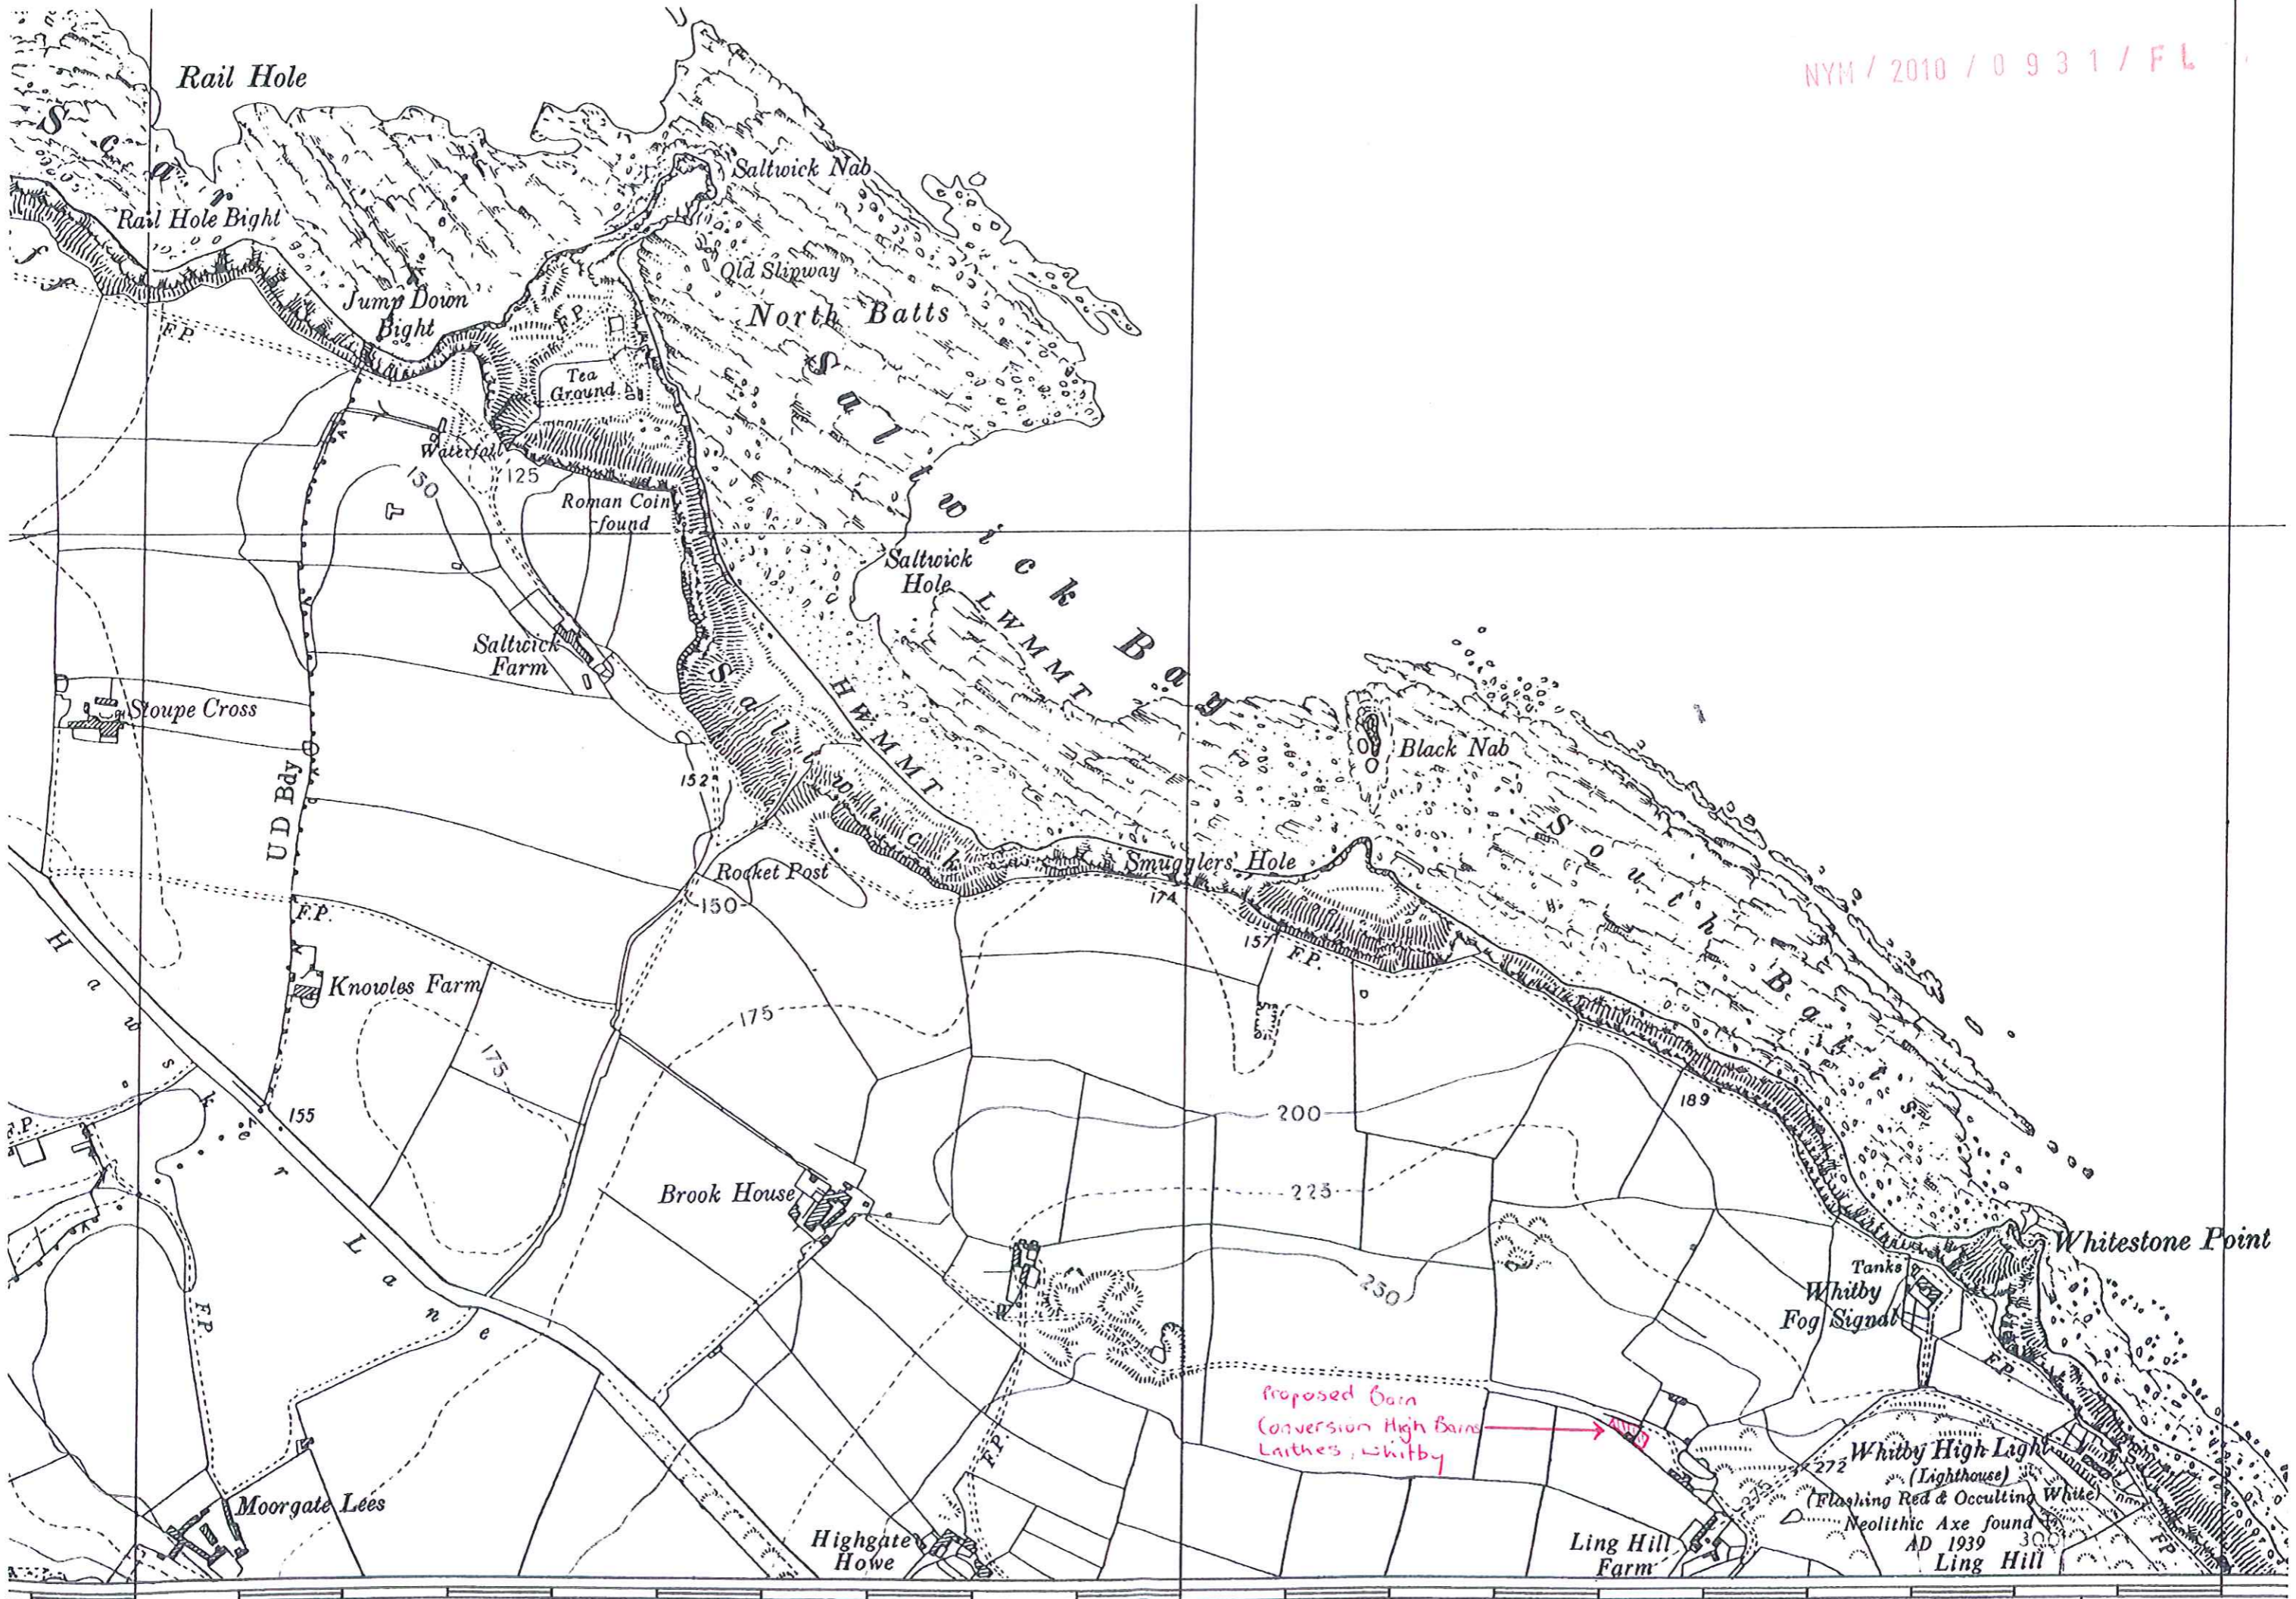

Proposed Barn  
Conversion High Barn  
Lathes, Whitby

