

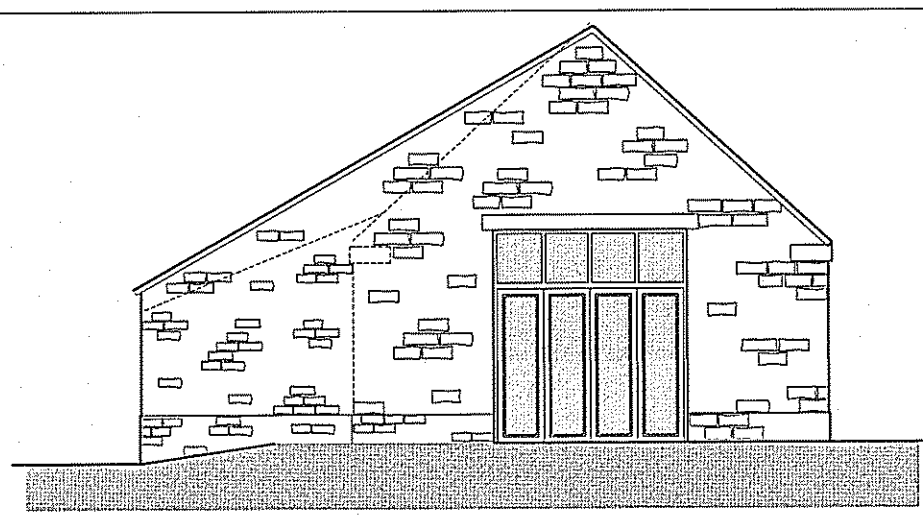



Do not scale from this drawing, only figured dimensions are to be taken from this drawing.  
 The contractor must verify all dimensions on site before commencing any work or shop drawings.  
 The contractor must report any discrepancies before commencing work. If this drawing exceeds the quantities taken in any way, the technician is to be informed before work is initiated.  
 Work within the construction (design and management) regulations 1994 is not to start until a health & safety plan has been produced. This drawing is copyright and must not be reproduced without consent of BHD Partnership Ltd.

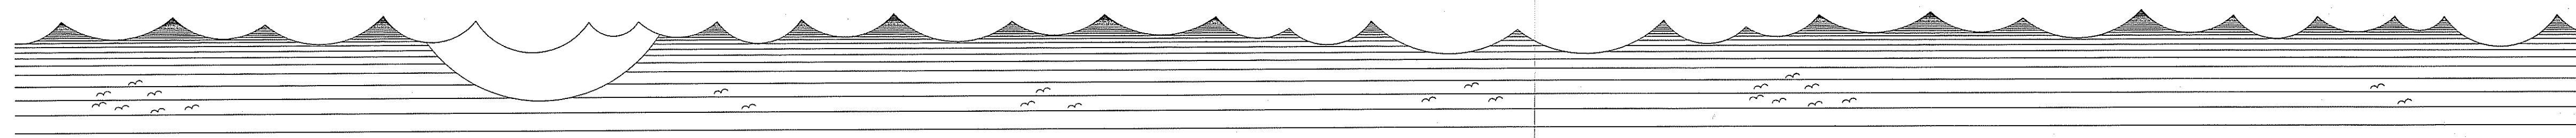


**PROPOSED** FRONT ELEVATION

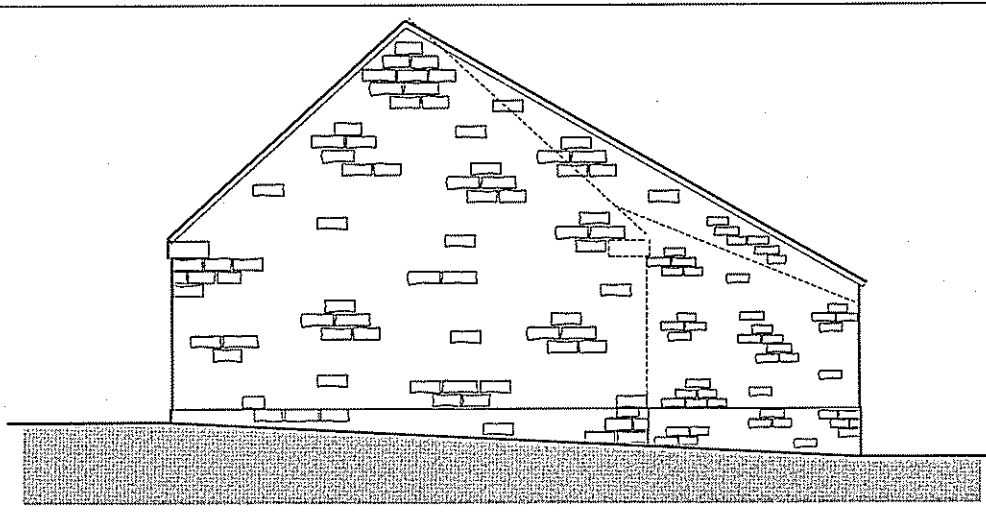


**PROPOSED** REAR ELEVATION

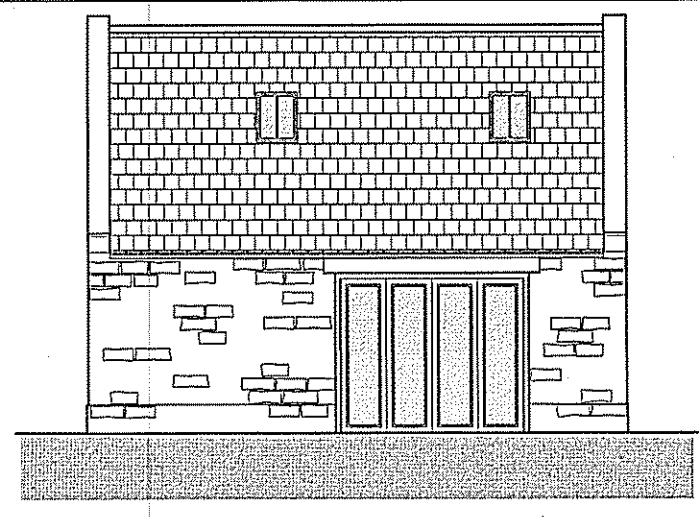


**PROPOSED** SIDE ELEVATION

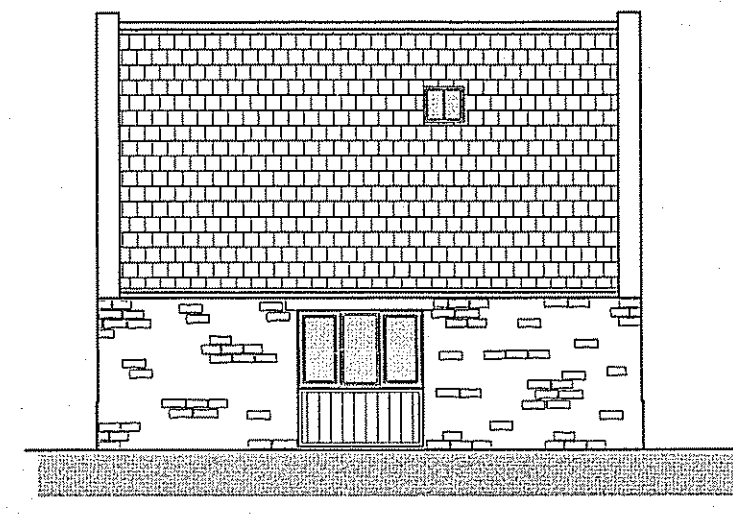

**PROPOSED** SIDE ELEVATION

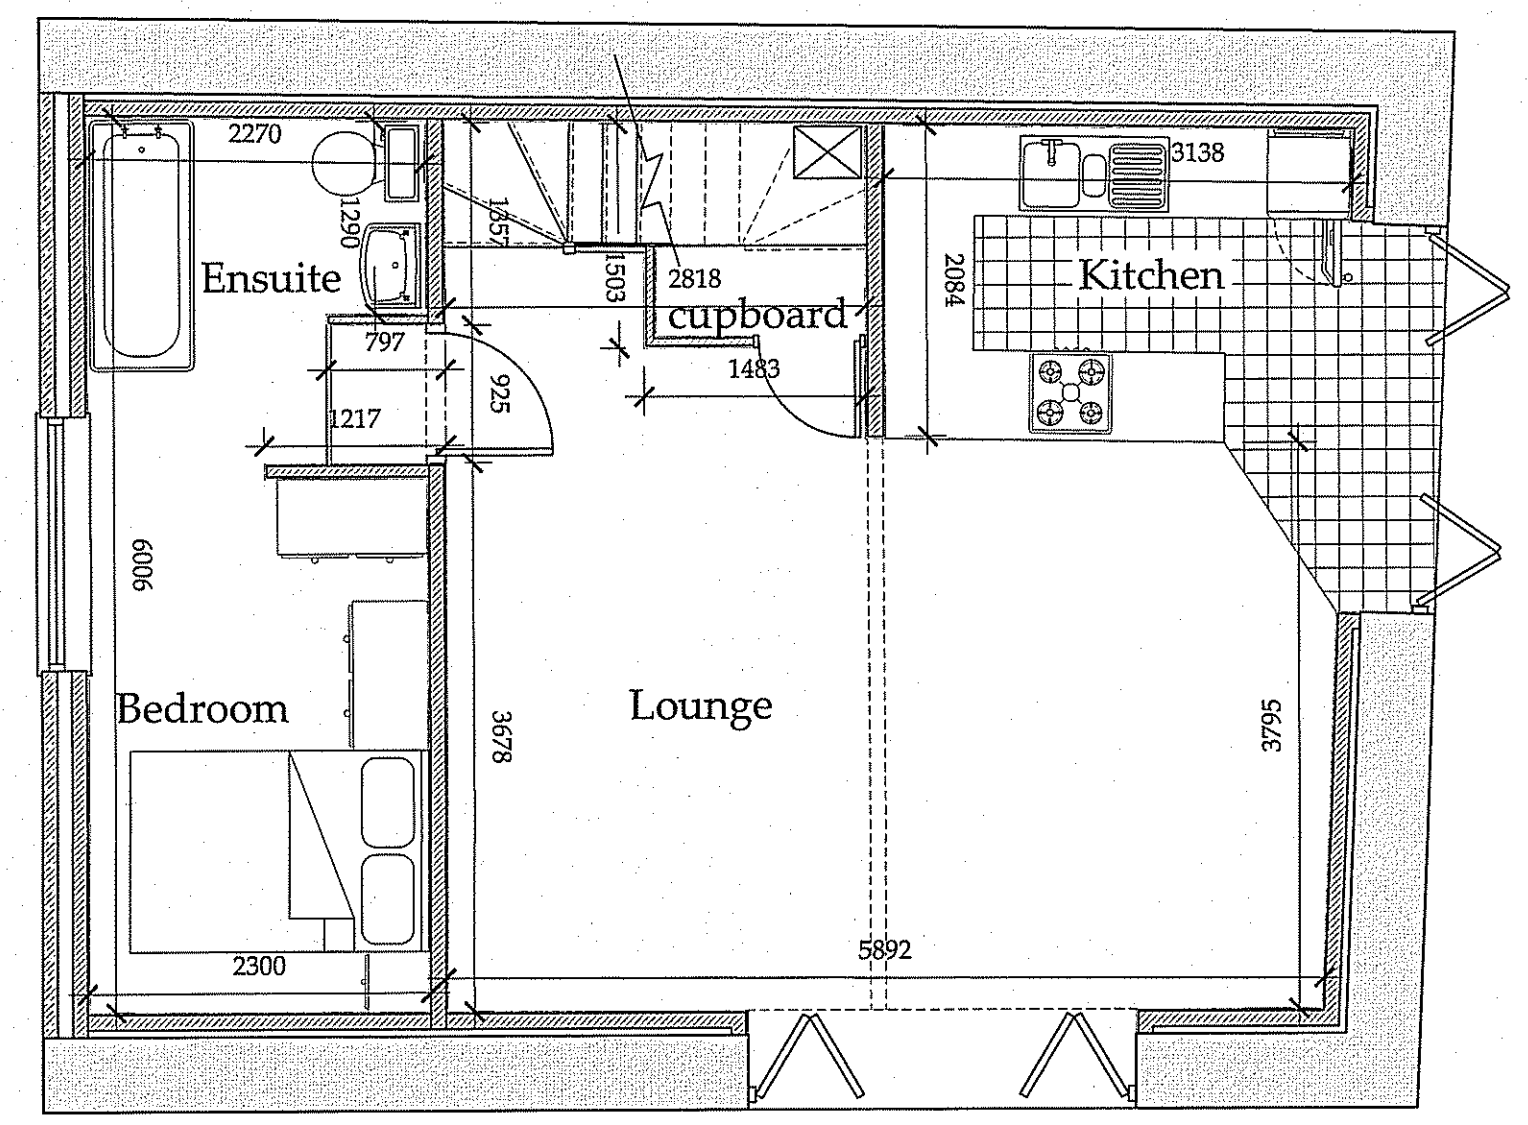

**PROPOSED** GROUND FLOOR PLAN

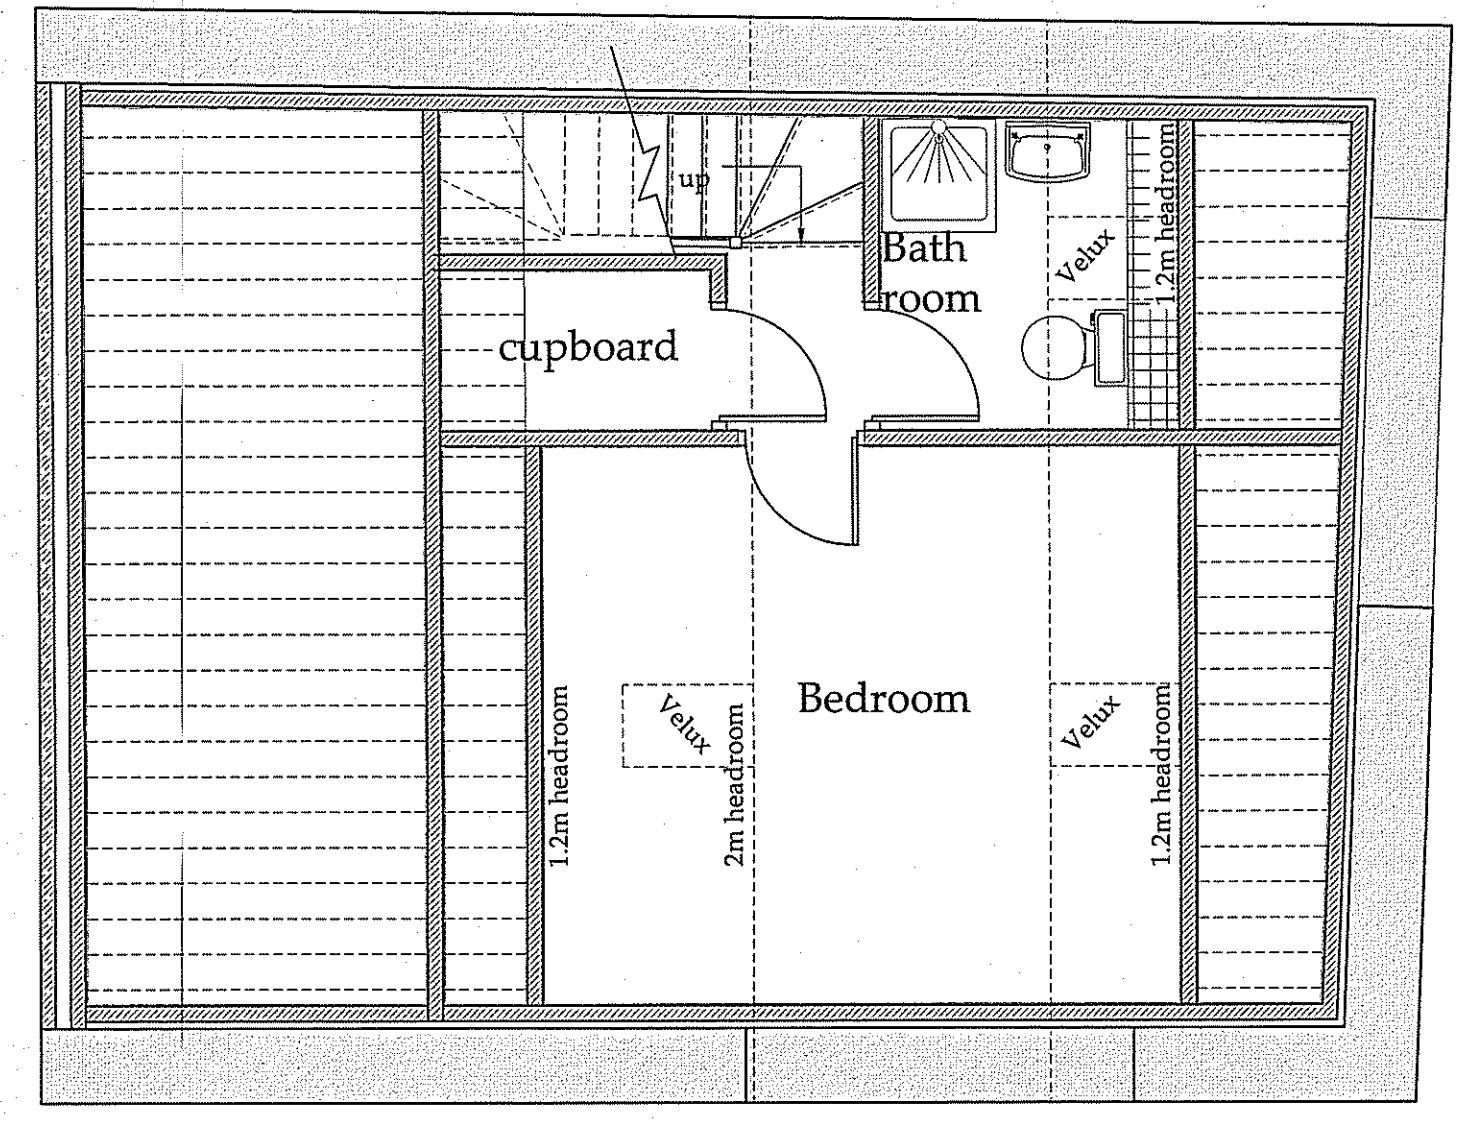

**PROPOSED** FIRST FLOOR PLAN

REV	DATE	BY	AMENDMENT
A	09.11.10	CE	Issued for approval



**bhd**  
 partnership  
 Architecture + Engineering  
 Airy Hill Manor, Waterstead Lane,  
 Whitby, N. Yorks. YO21 1QB.

CLIENT: Mr T & Mrs S Cole  
 PROJECT: Barn Conversion at High Barns, Laithes, Whitby


Drawing: Proposed Elevations and Plans

DRAWING STATUS:	
DRAWN: C Eynon	CHECKED:
SCALE @ SIZE: 1:100&1:50 @ A1	DATE: 09.11.10
DRAWING No: D9940-02	REV: A


Do not scale from this drawing, only figured dimensions are to be taken from this drawing.  
 The contractor must verify all dimensions on site before commencing any work or shop drawings.  
 The contractor must report any discrepancies before commencing work. If this drawing exceeds the quantities taken in any way, the technician is to be informed before work is initiated.  
 Work within the construction (design and management) regulations 1994 is not to start until a health & safety plan has been produced. This drawing is copyright and must not be reproduced without consent of BHD Partnership Ltd.

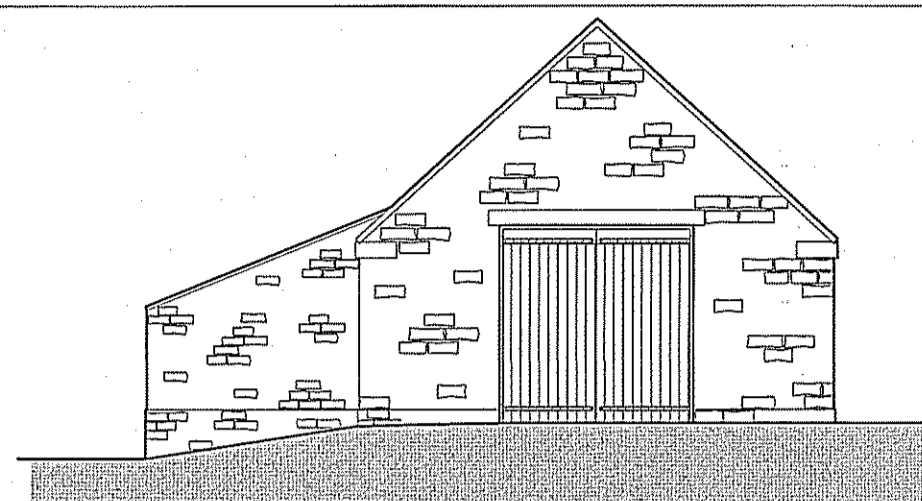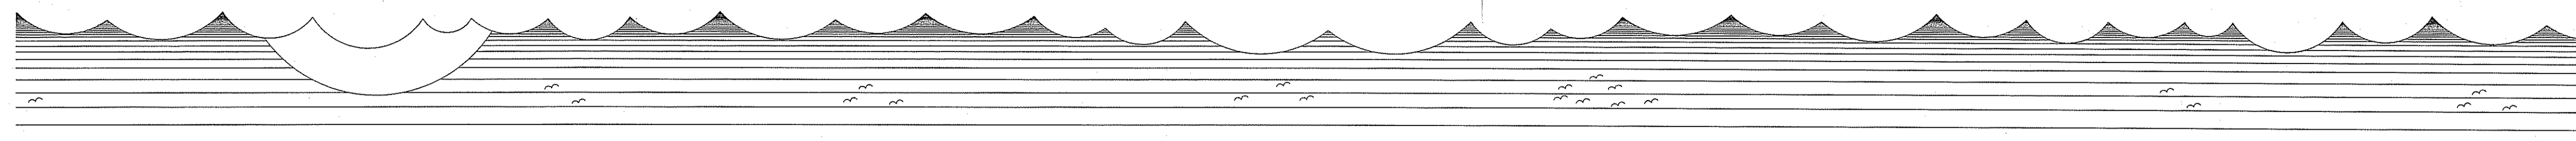


**EXISTING** FRONT ELEVATION

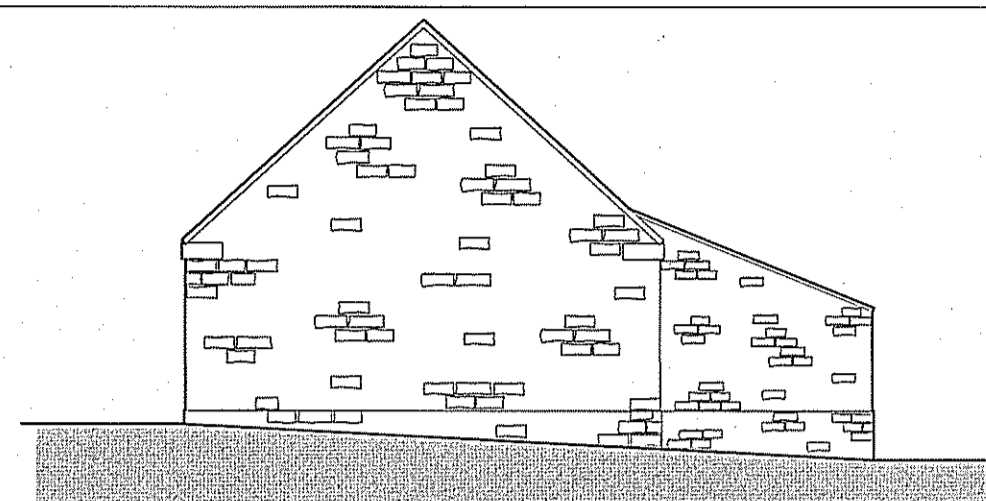


**EXISTING** REAR ELEVATION

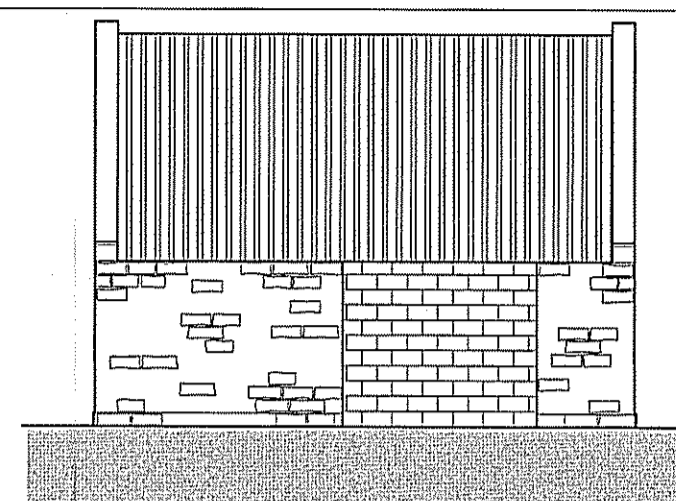

**EXISTING** SIDE ELEVATION

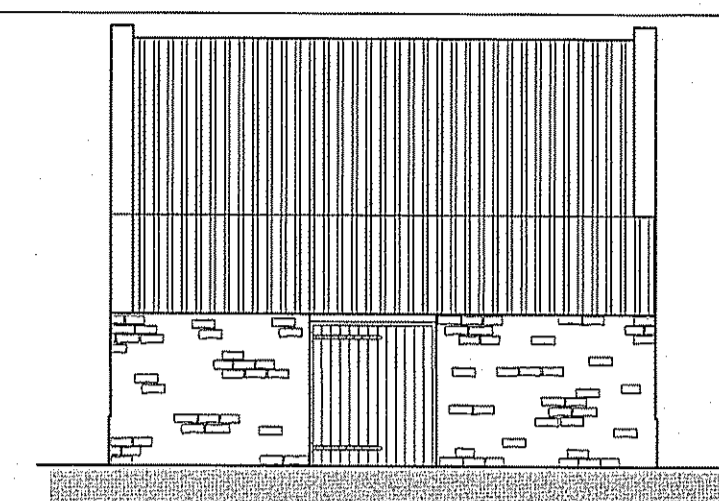

**EXISTING** SIDE ELEVATION

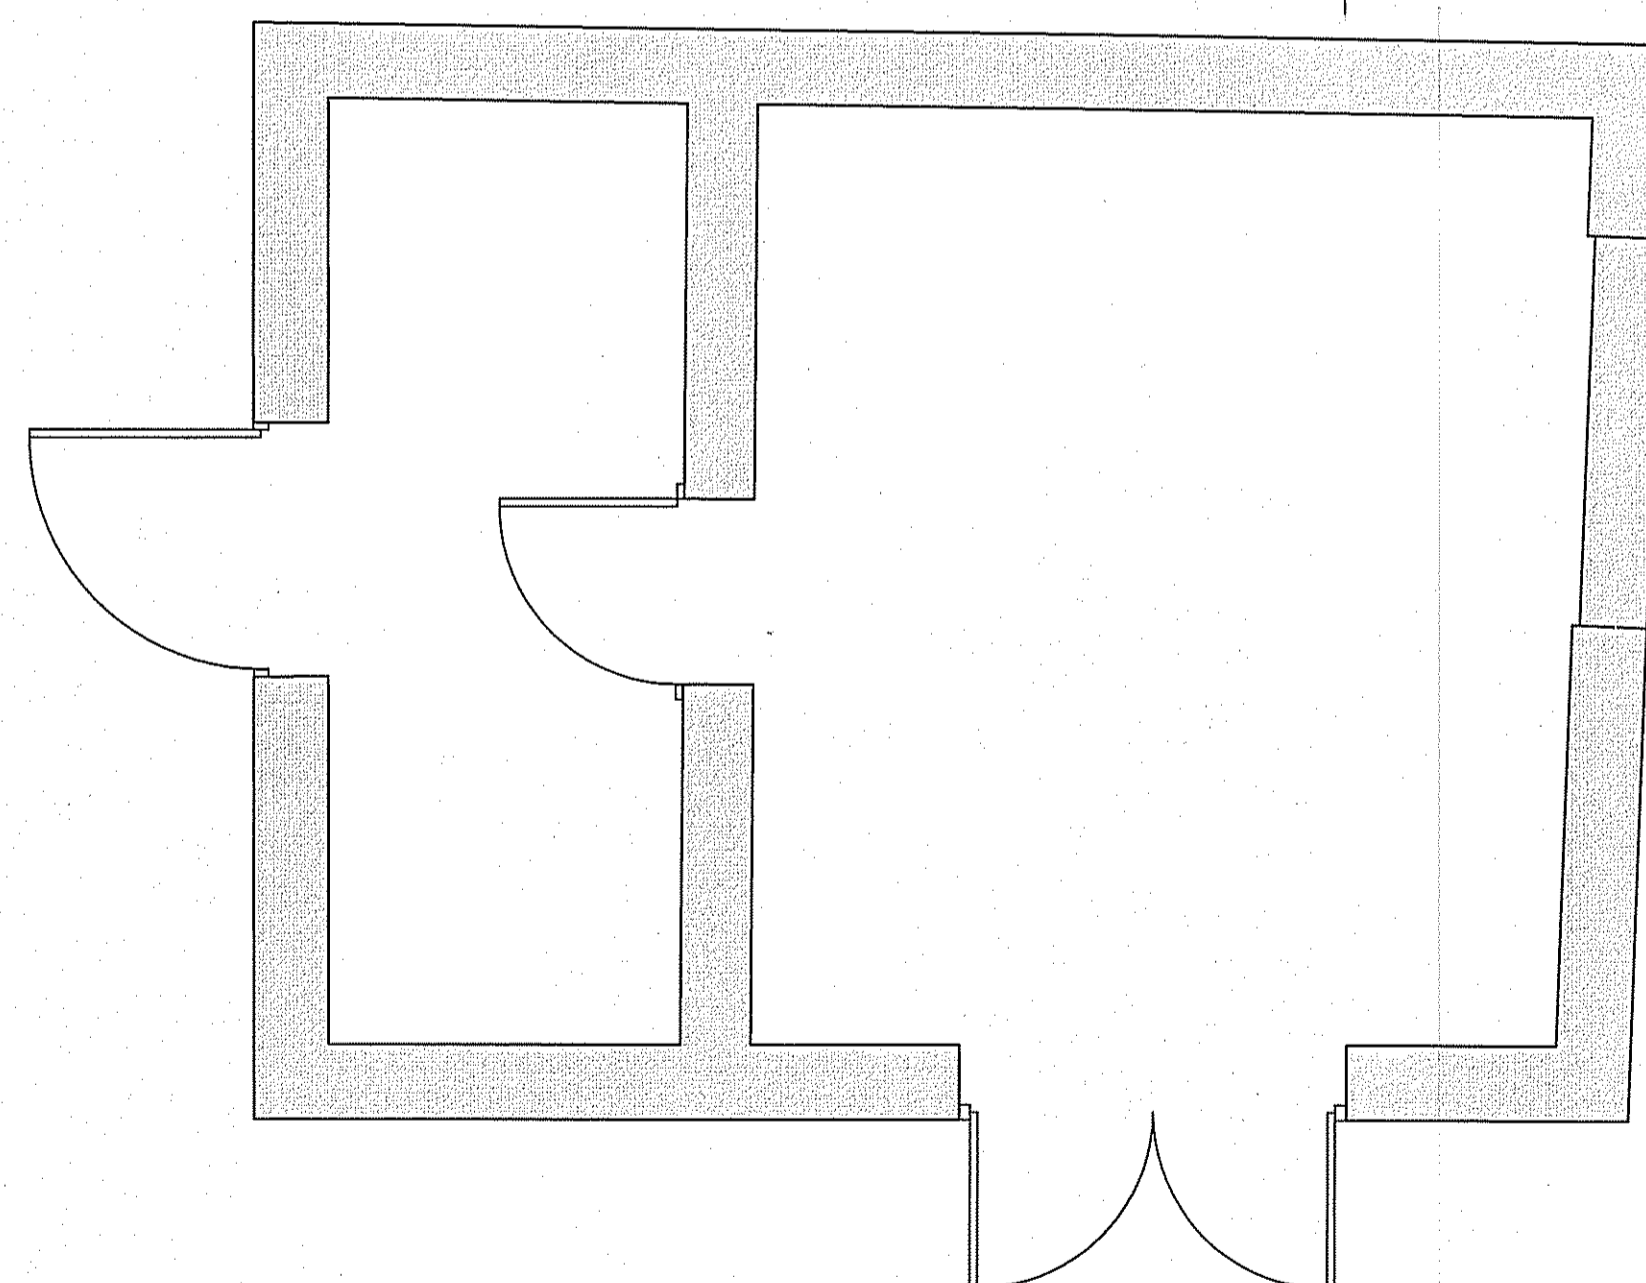

**EXISTING** GROUND FLOOR PLAN

REV	DATE	BY	AMENDMENT
A	09.11.10	CE	Issued for approval

**bhd**  
 partnership  
 Architecture + Engineering  
 Airy Hill Manor, Waterstead Lane,  
 Whitby, N. Yorks. YO21 1QB.

CLIENT: Mr T & Mrs S Cole

PROJECT: Barn Conversion at High Barns,  
 Laithes, Whitby

Drawing: Existing Elevations  
 and Plan

DRAWING STATUS:

DRAWN: C Eynon  
 CHECKED:

SCALE @ SIZE: 1:100&1:50 @ A1  
 DATE: 09.11.10

DRAWING No: D9940-01  
 REV: A