




NYM / 2010 / 0979 / FL

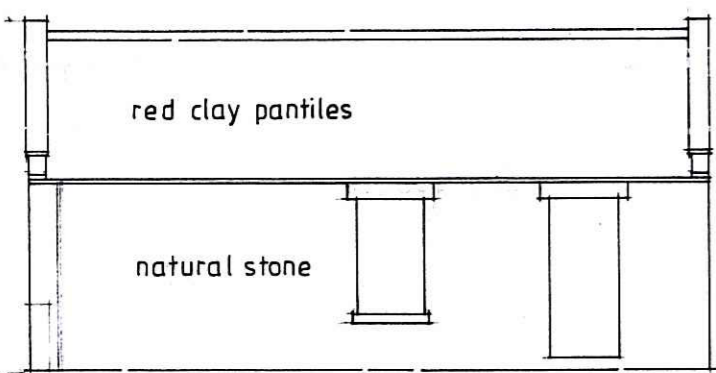


west

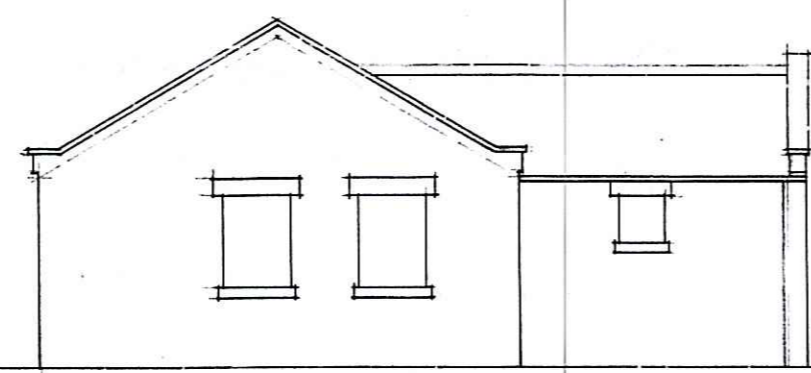


south

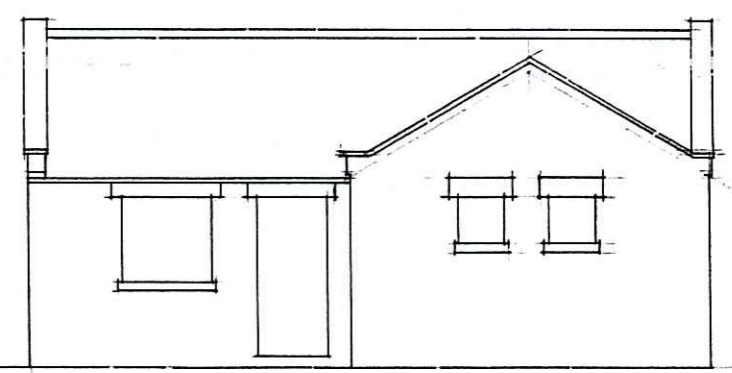

east

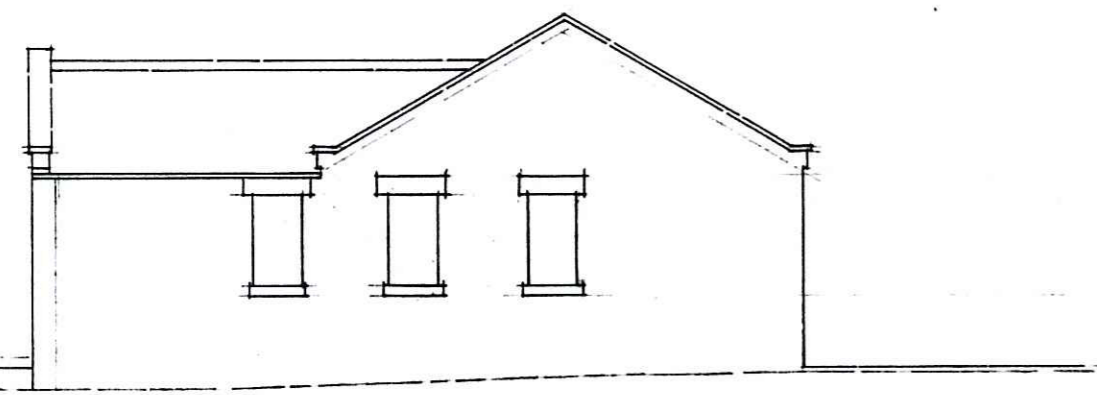

north

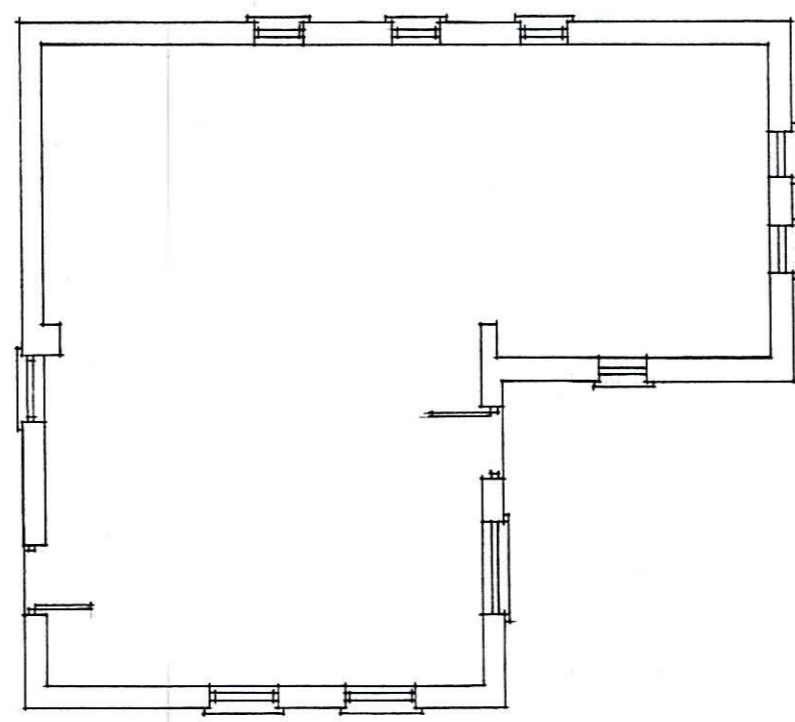


floor plan


NYMNP
15 DEC 2010

Project : Proposed conversion of former petrol sales building to dwelling
Location : Fylingdales Service Station, Nr Flask Inn, Fylingdales, Whitby
Client : Mr J Norton
Title : Existing plan and elevations


Riverside Design Group
Barclays Bank House Baxtergate Wymby North Yorks YO21 1BYV
Date: Jan '10 Scale: 1:100
Drawn: Drawing No: 869/1

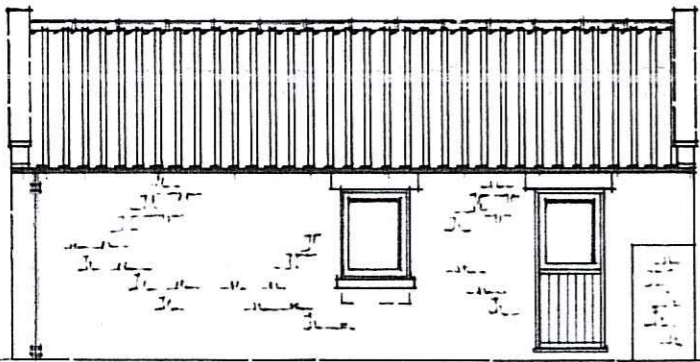


west

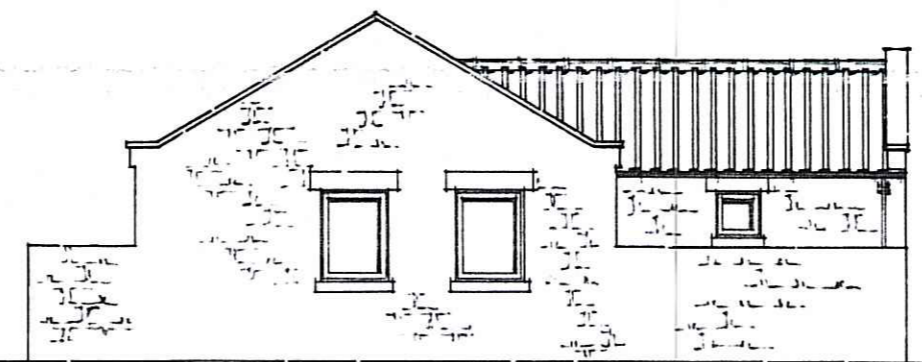


south

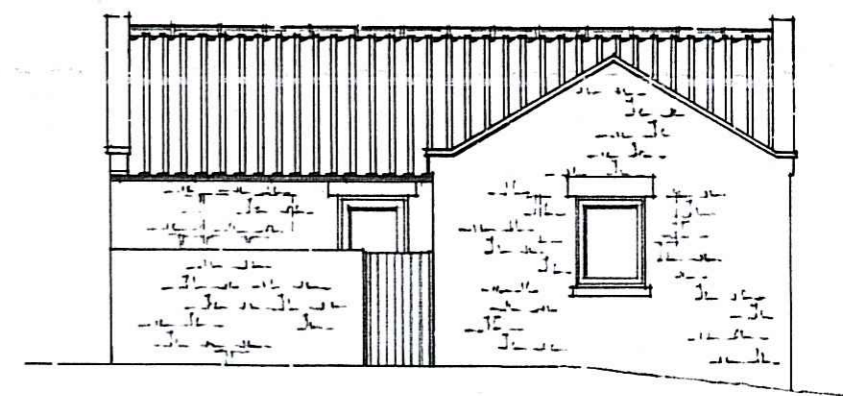


east

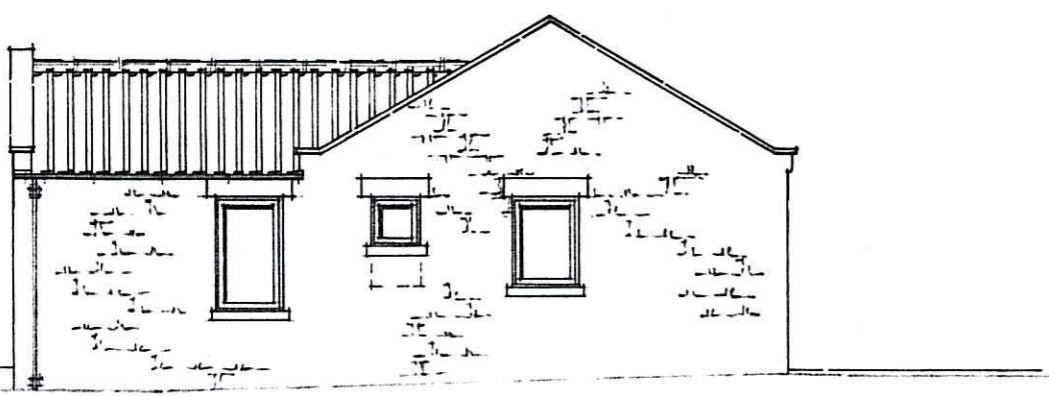

north

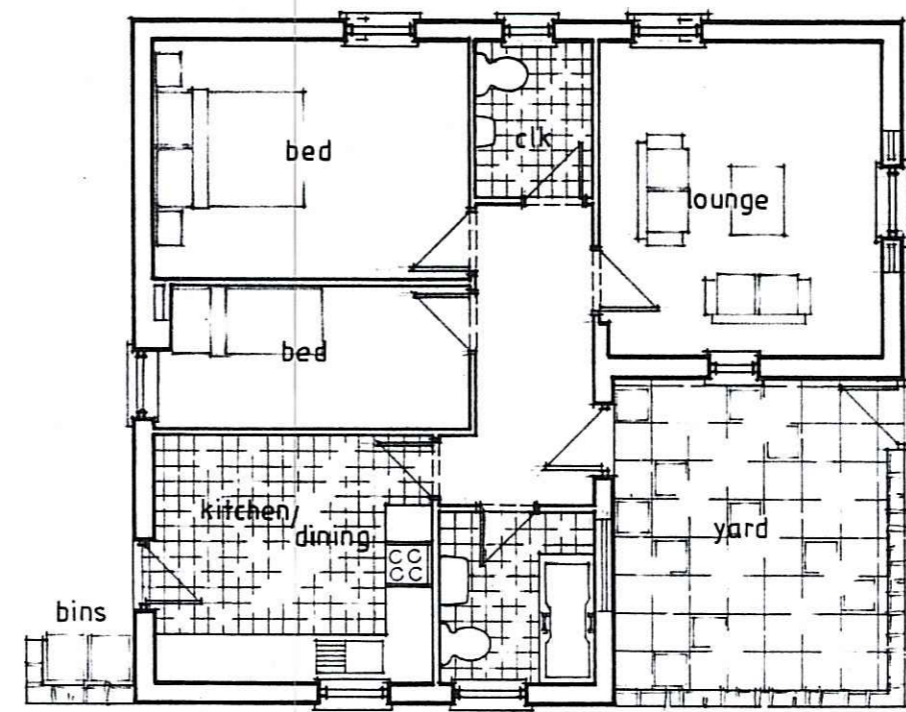



floor plan

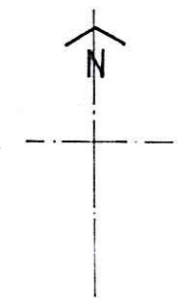

NYMNP
15 DEC 2010

Project : Proposed conversion of former petrol sales building to dwelling
Location : Fylingdales Service Station, Nr Flask Inn, Fylingdales, Whitby
Client : Mr J Norton
Title : Proposed plan and elevations

Riverside Design Group
Barclays Bank House Baxtergate Whitby North Yorks YO21 1BW
Date: Mar '10 Scale: 1:100
Drawn: Drawing No: 869/2

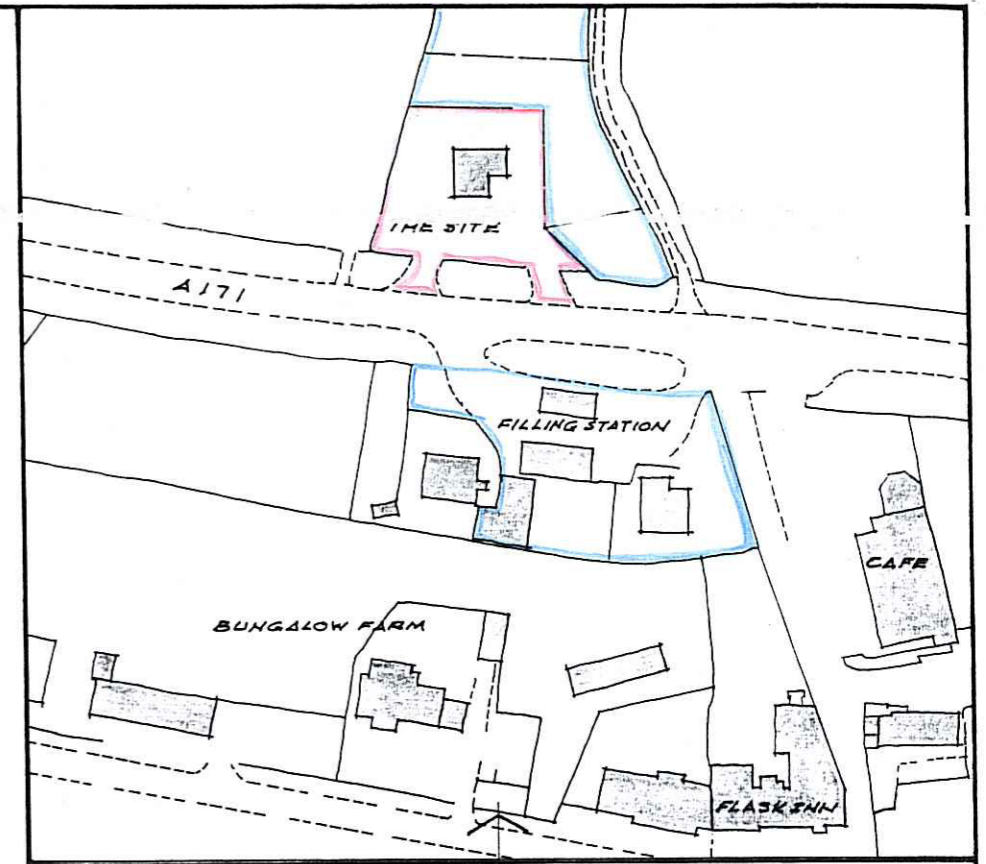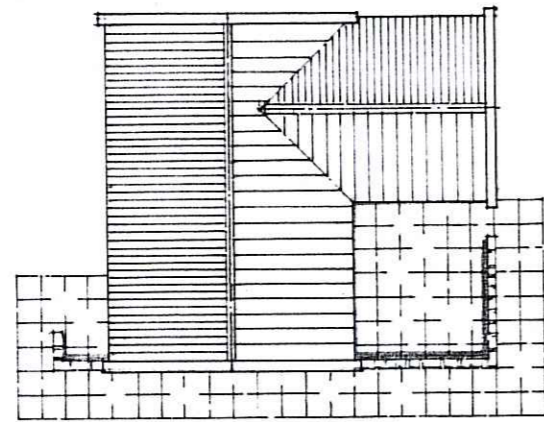

location plan
scale 1:1250

NYM / 2010 / 0979 / FL

NYMNPA

15 DEC 2010

Project : Proposed conversion of former petrol sales building to dwelling
Location : Fylingdales Service Station, Nr Flask Inn, Fylingdales, Whitby
Client : Mr J Norton
Title : Site layout / roof plan

Riverside Design Group
Barclays Bank House Baxtergate Whitby North Yorks YO21 1BW
Date: Oct '10 Scale: 1:200
Drawn: Drawing No: 869/3