




Proposed West Elevation (southern end) 1:100



Proposed South Elevation (western end) 1:100

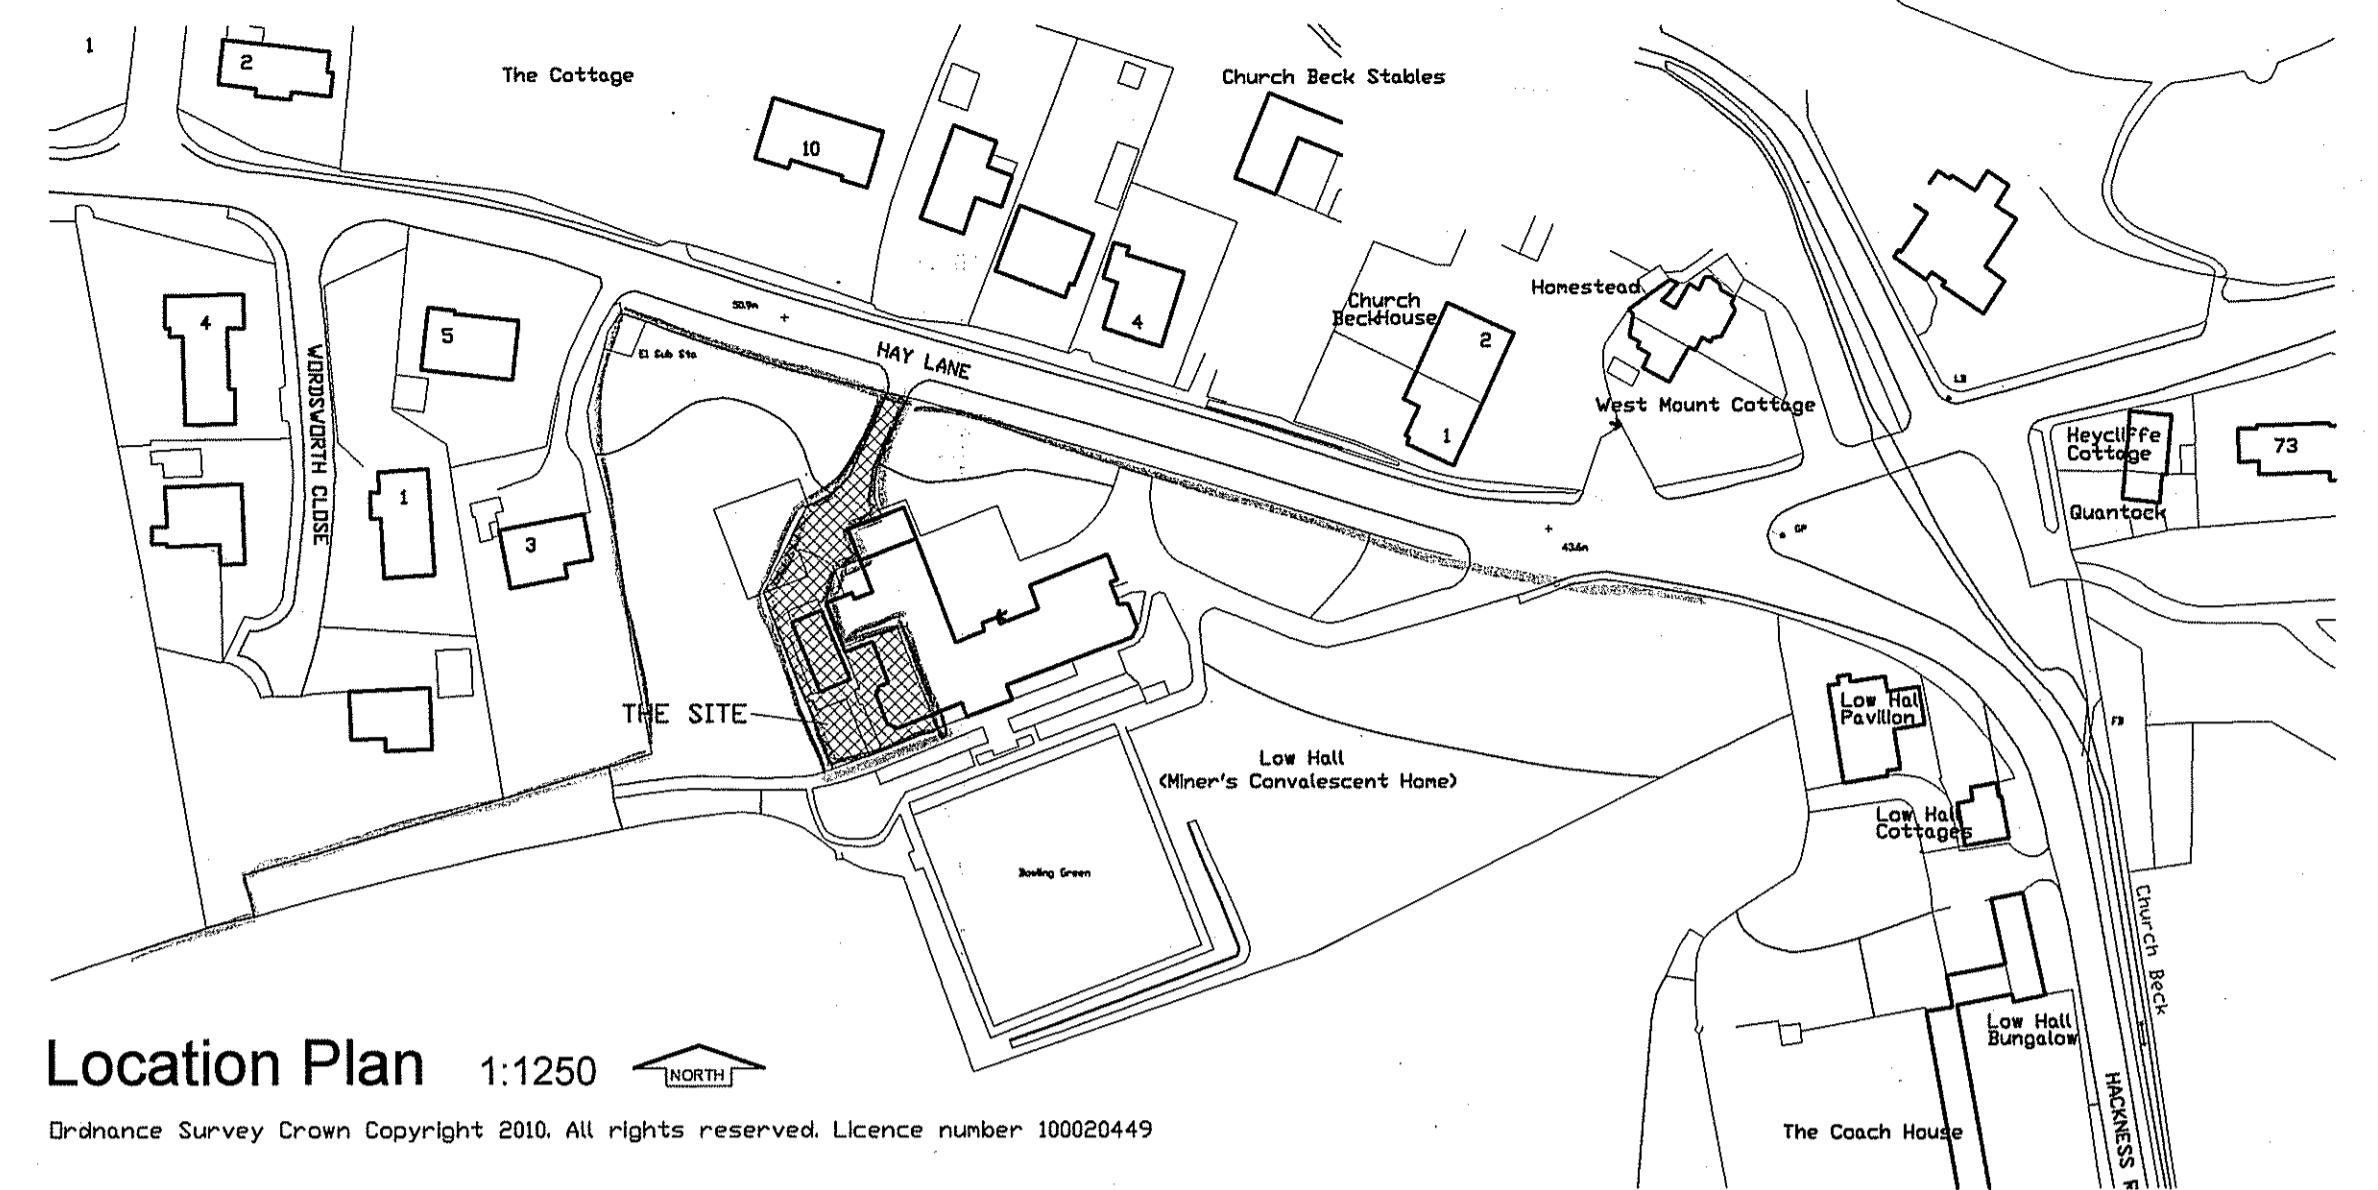


Location Plan 1:1250
Ordnance Survey Crown Copyright 2010. All rights reserved. Licence number 100020449




Existing West Elevation (southern end) 1:100



Existing South Elevation (western end) 1:100

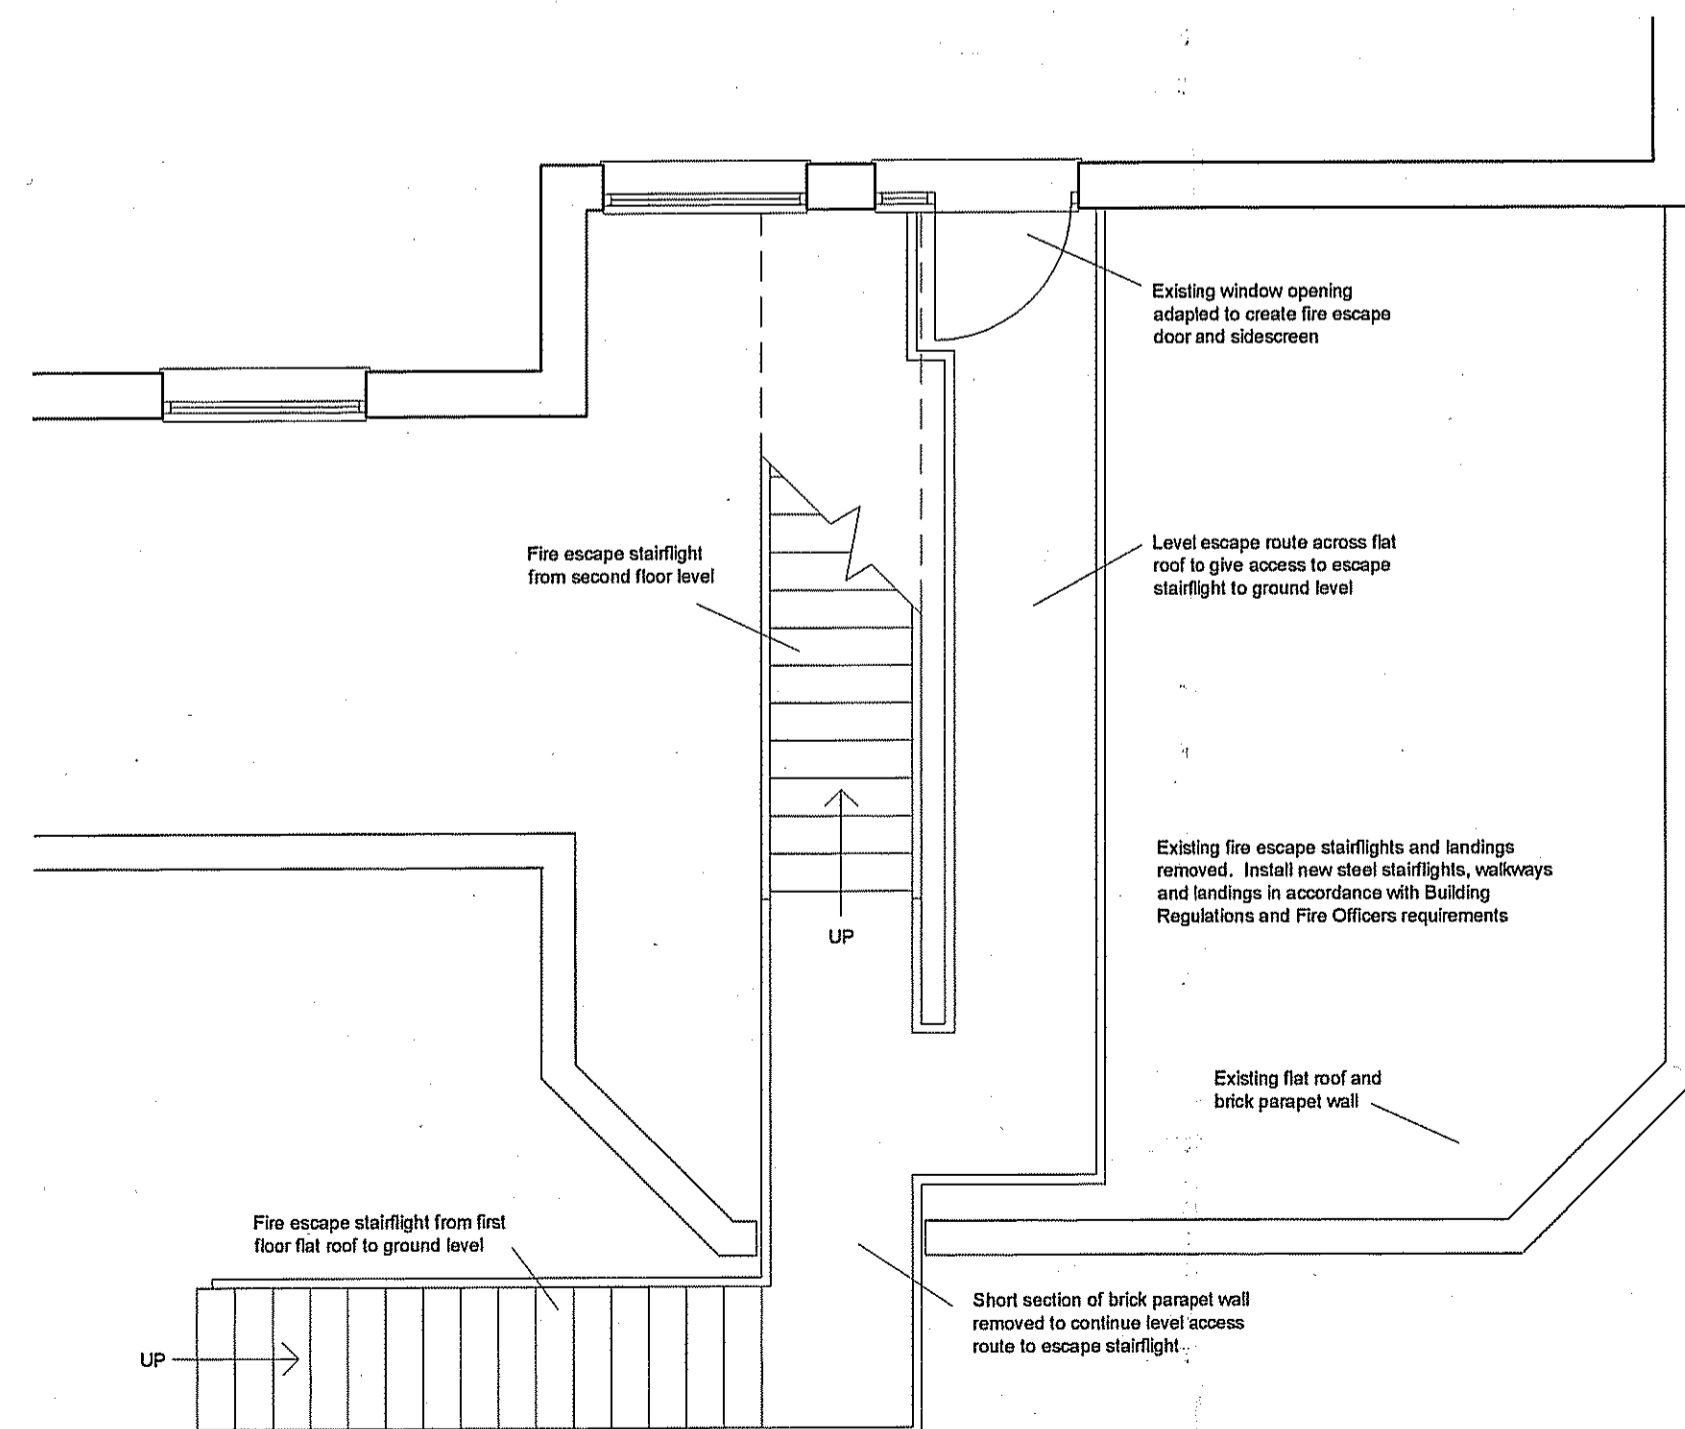

Proposed First Floor Level 1:50

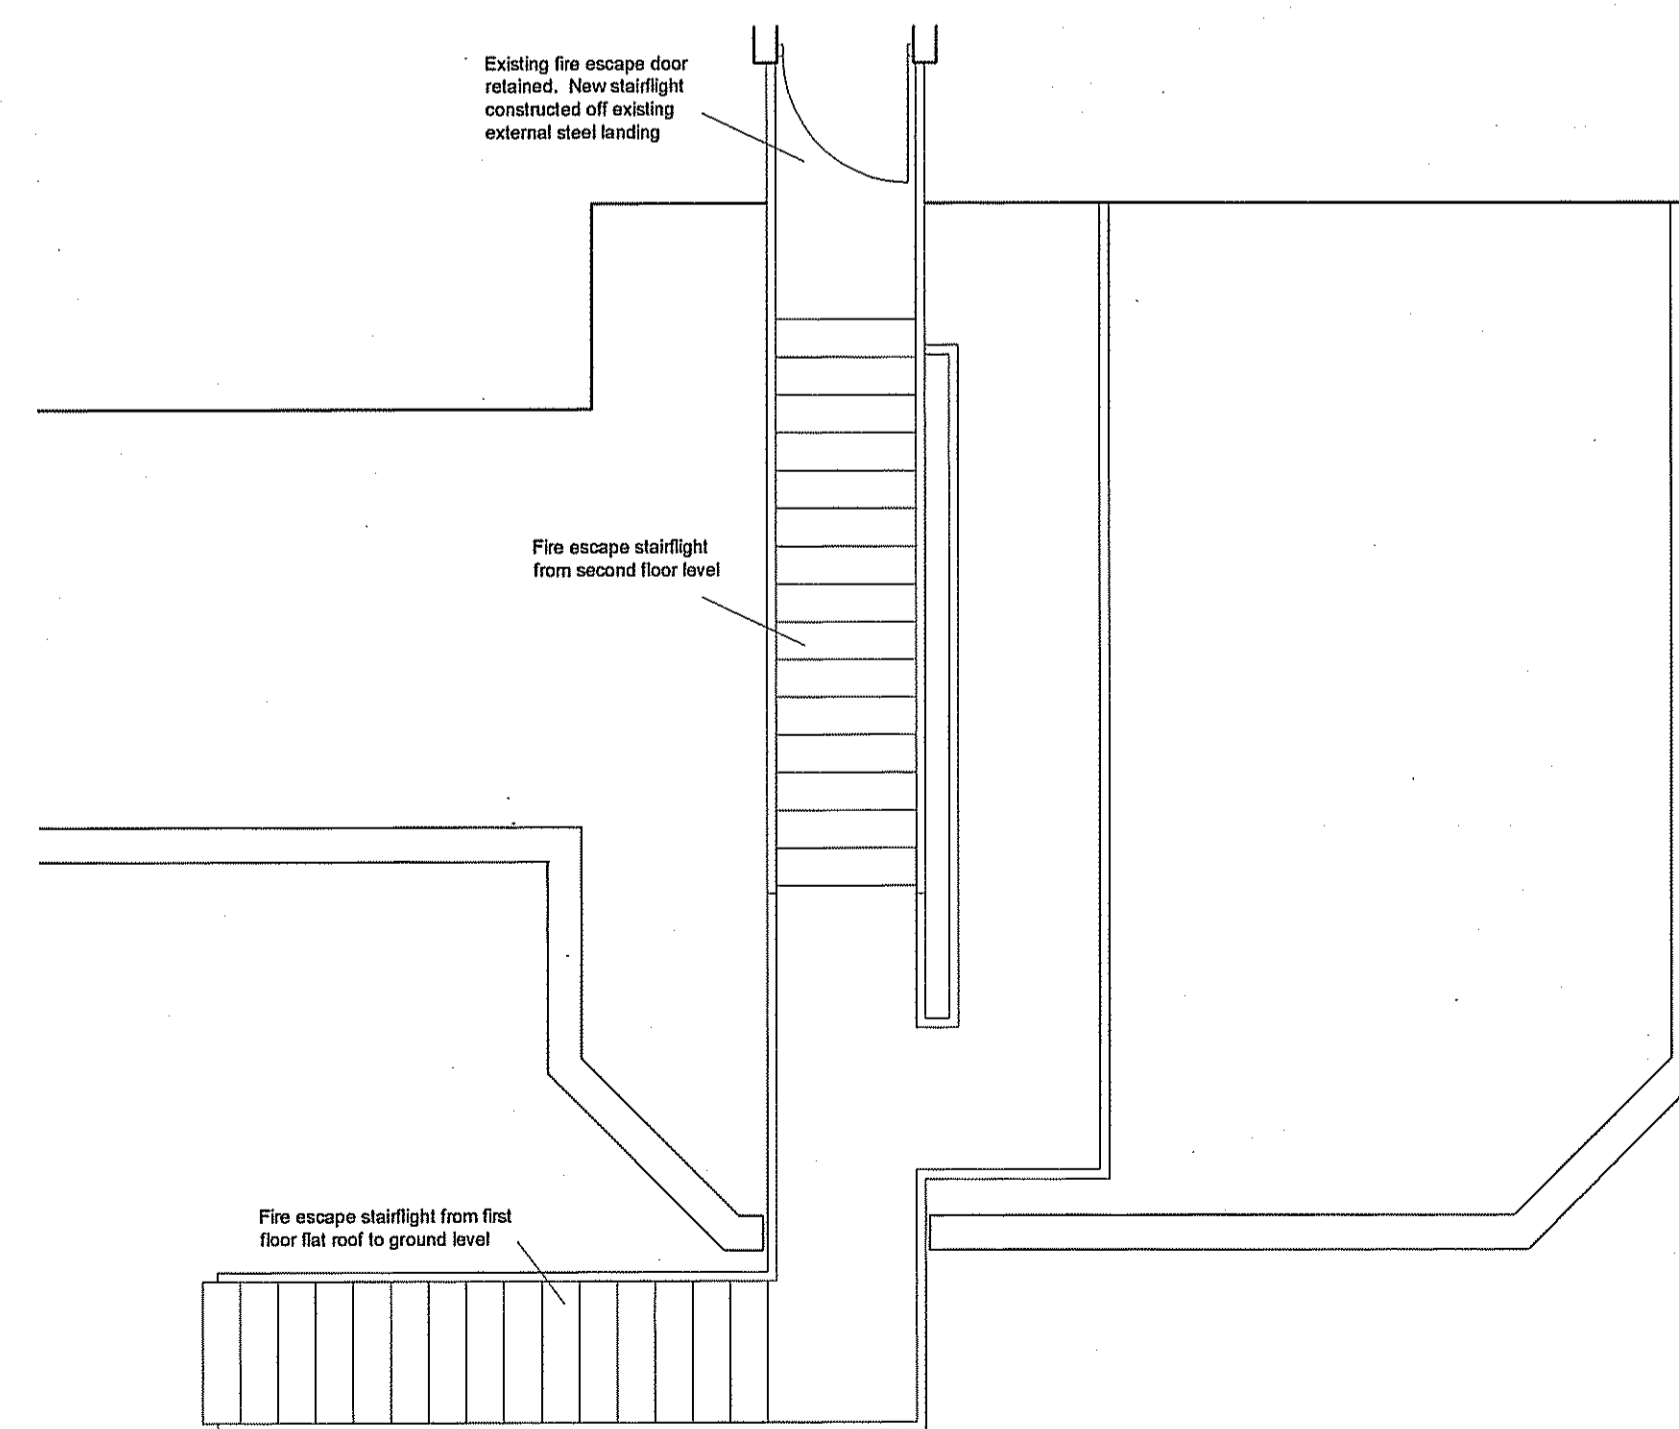

Proposed Second Floor Level 1:50

NYMNP
18 JAN 2010

Issue Status
Planning

Drawing No. 424/01	Scale @ A1 as indicated	Drawn sj
	Date January 2010	Checked

Drawing Title
Scheme Proposal

Client
NUM Yorkshire Area

Project
**Replacement Fire Escapes
Low Hall
Hay Lane
Scalby**

JA
JENNESON ASSOCIATES

Jennesson Associates Ltd
Chartered Architect
8 Nicholson Court
Pocklington
York
YO42 2PF
Tel : [REDACTED]
www.jennessonassociates.co.uk
e-mail : [REDACTED]