


SCARBOROUGH BOROUGH COUNCIL

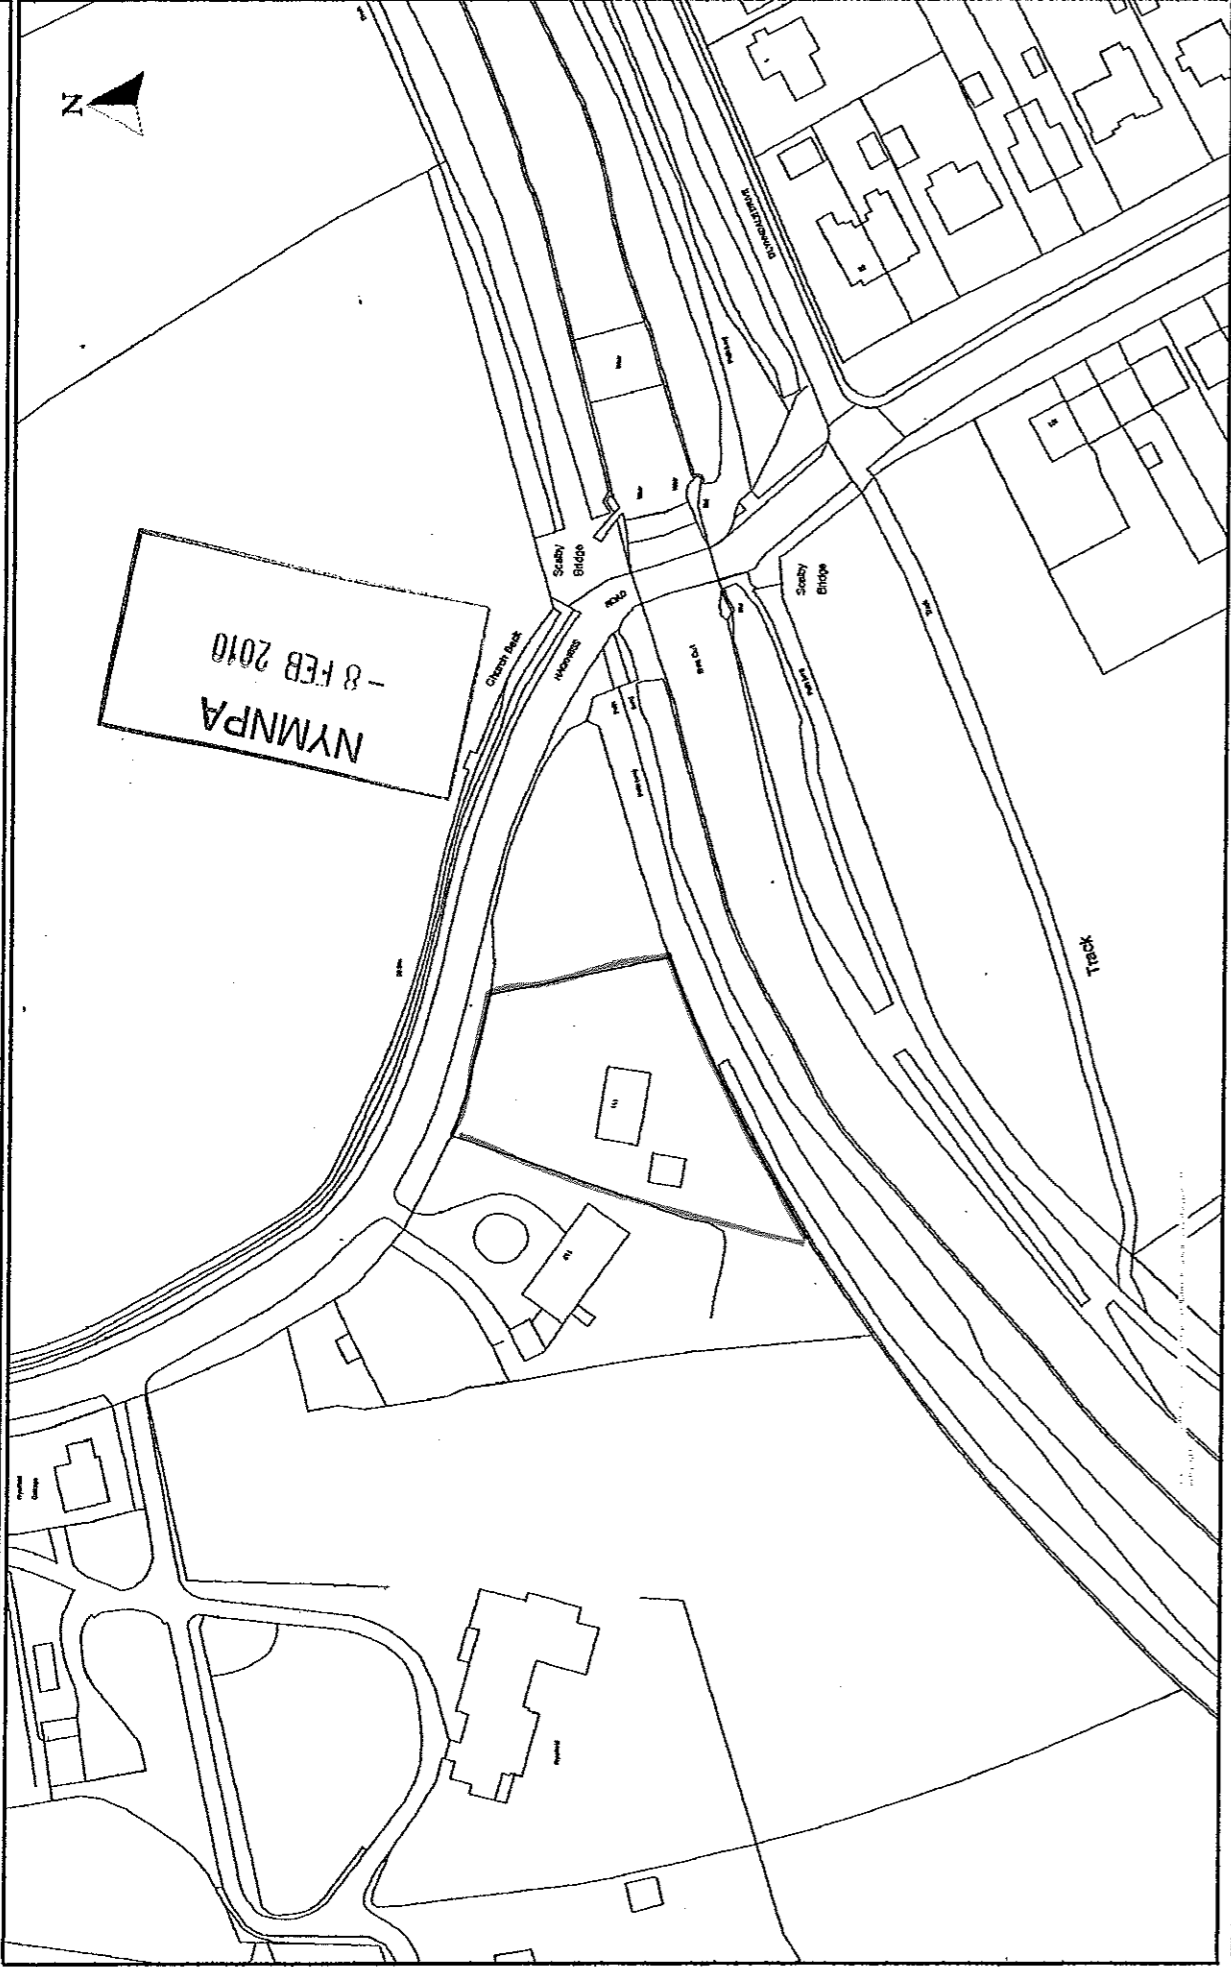


For Reference Purposes Only - No Further Copies Can Be Made  
 This map is reproduced from Ordnance Survey material with the permission  
 of Ordnance Survey on behalf of the Controller of Her Majesty's Stationary  
 Office. Crown Copyright. Unauthorised reproduction infringes Crown  
 copyright and may lead to prosecution or civil proceedings.  
 Scarborough Borough Council MS4, DSCA1007, 2009.

Scale 1/1250

Date 20/3/2009

Existing Location Plan

SCARBOROUGH BOROUGH COUNCIL

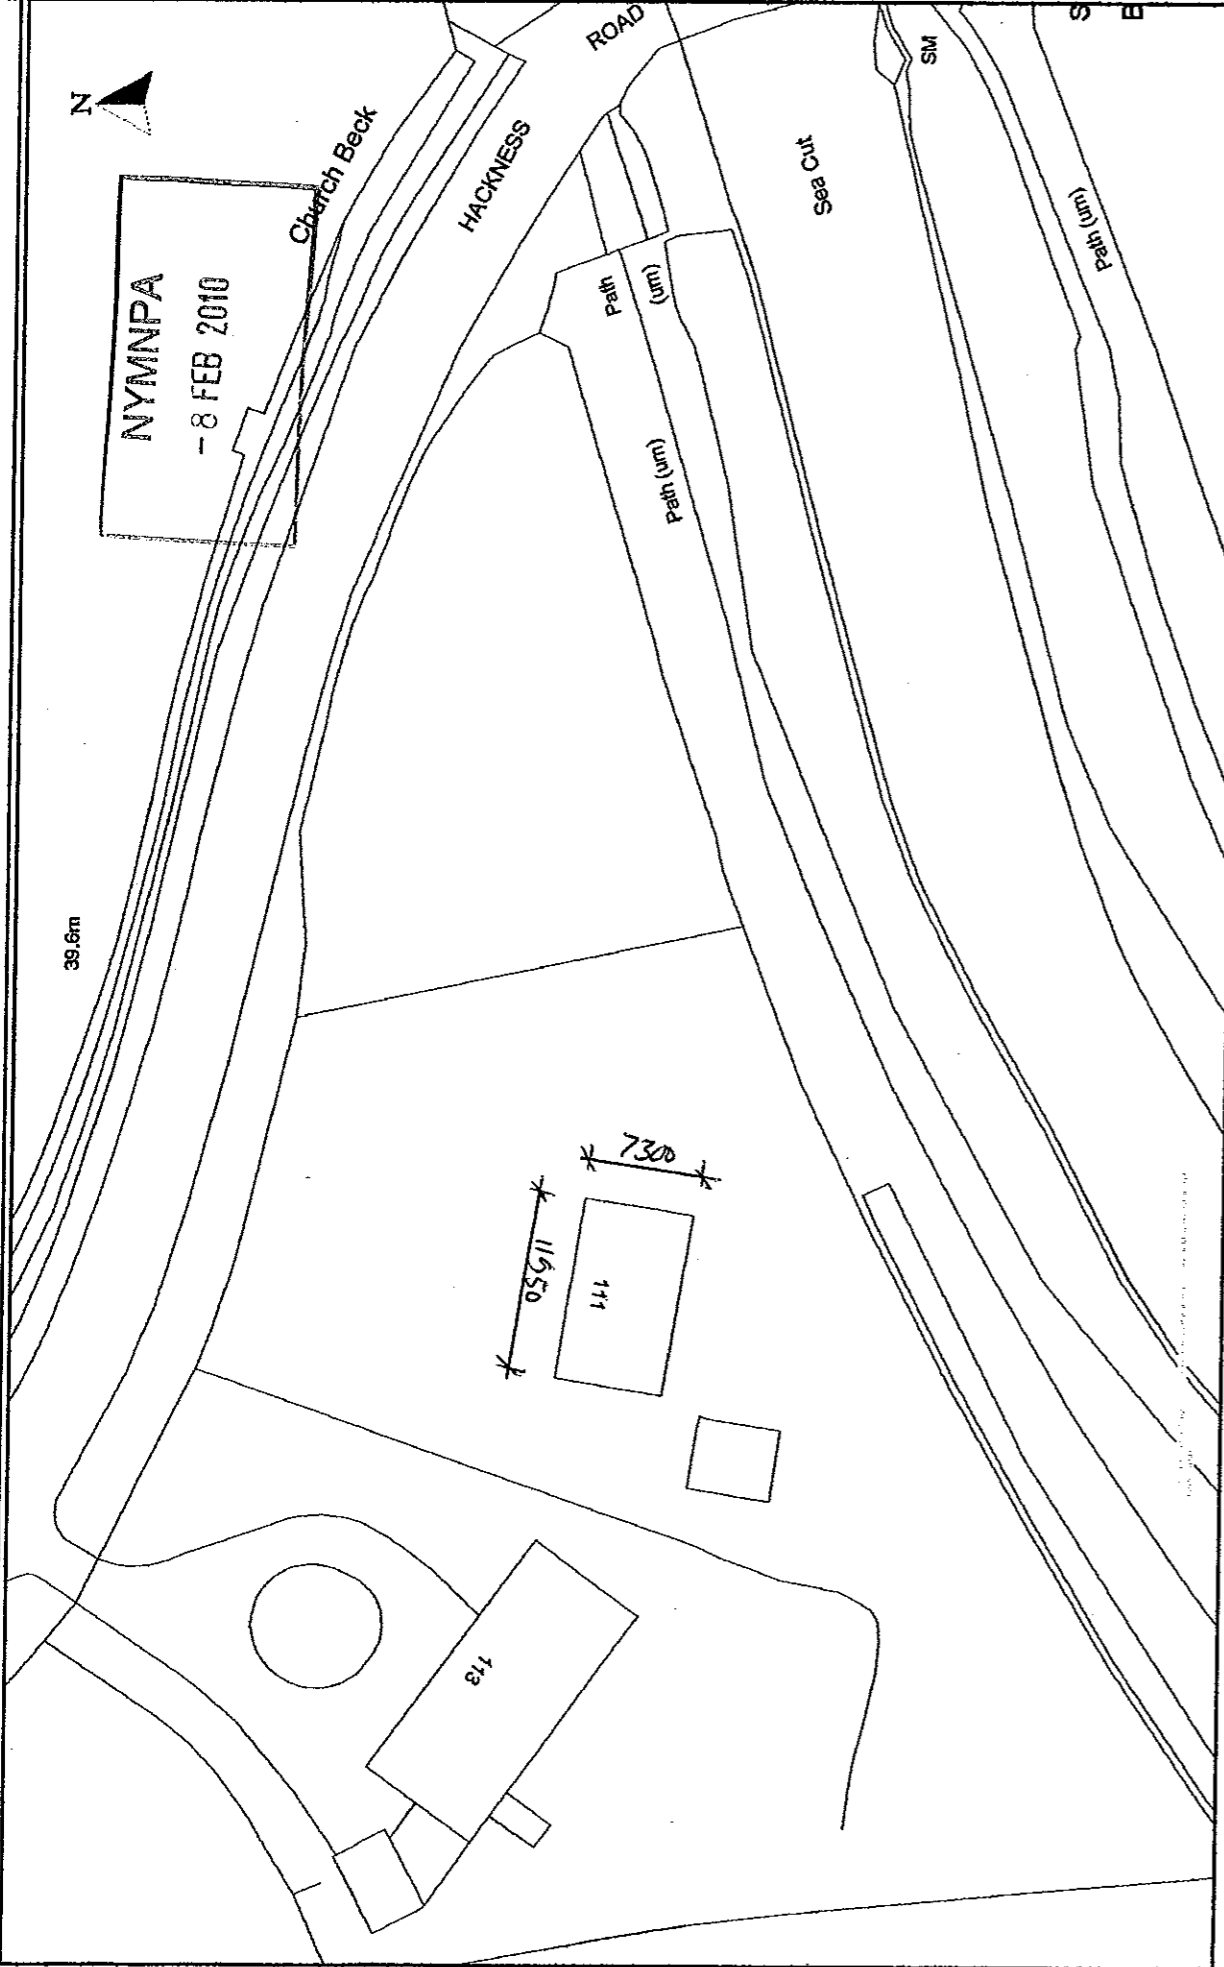


NYMNP  
- 8 FEB 2010




For Reference Purposes Only - No Further Copies Can Be Made  
 This map is reproduced from Ordnance Survey material with the permission  
 of Ordnance Survey on behalf of the Controller of Her Majesty's Stationery  
 Office © Crown Copyright. Unauthorised reproduction infringes Crown  
 copyright and may lead to prosecution or civil proceedings.  
 Scarborough Borough Council MSA DSCA100, 2009.

Scale 1/500  
 Date 20/3/2009


Existing Site Plan

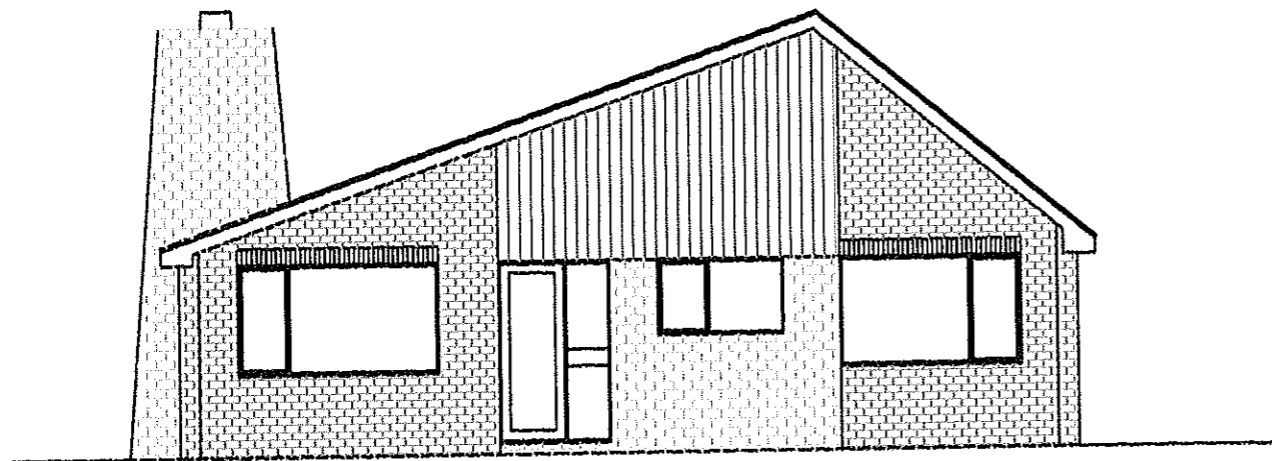


Front Elevation

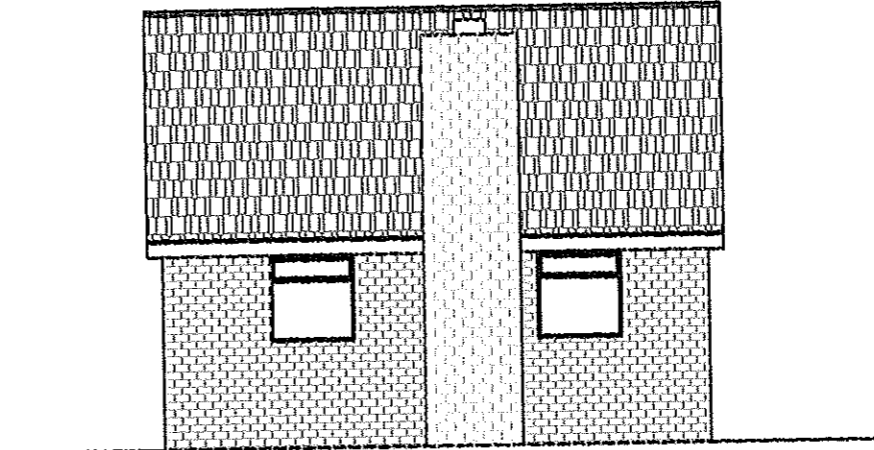

Side Elevation

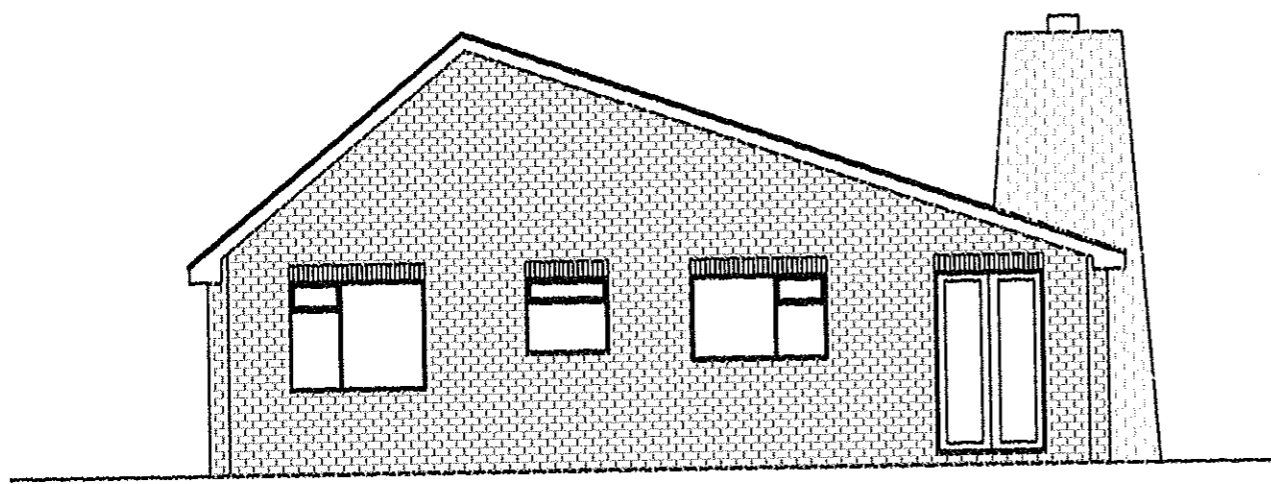


Rear Elevation

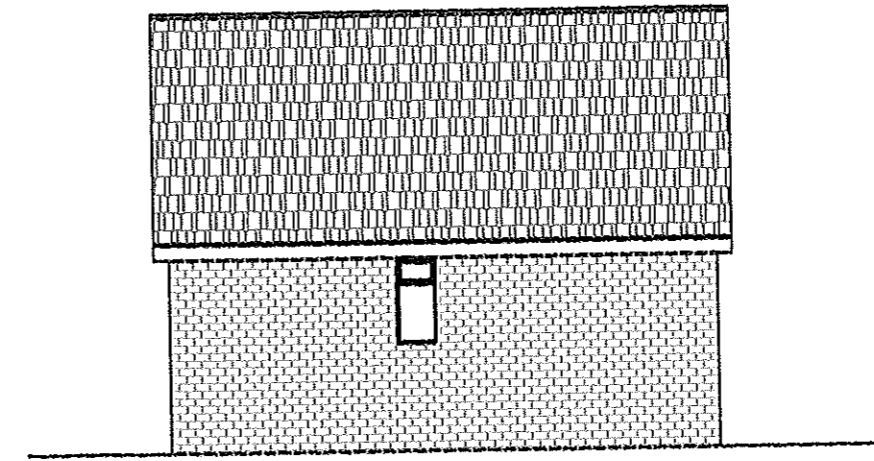

Side Elevation

NYMNP  
-8 FEB 2010

Mr & Mrs Bingham	Existing Elevations
111 Hackness Road	
Scalby	Scale 1:100
Scarborough	Date: 03:04:09
North Yorkshire	Drawing no: TWO
	Do Not Scale From Drawing

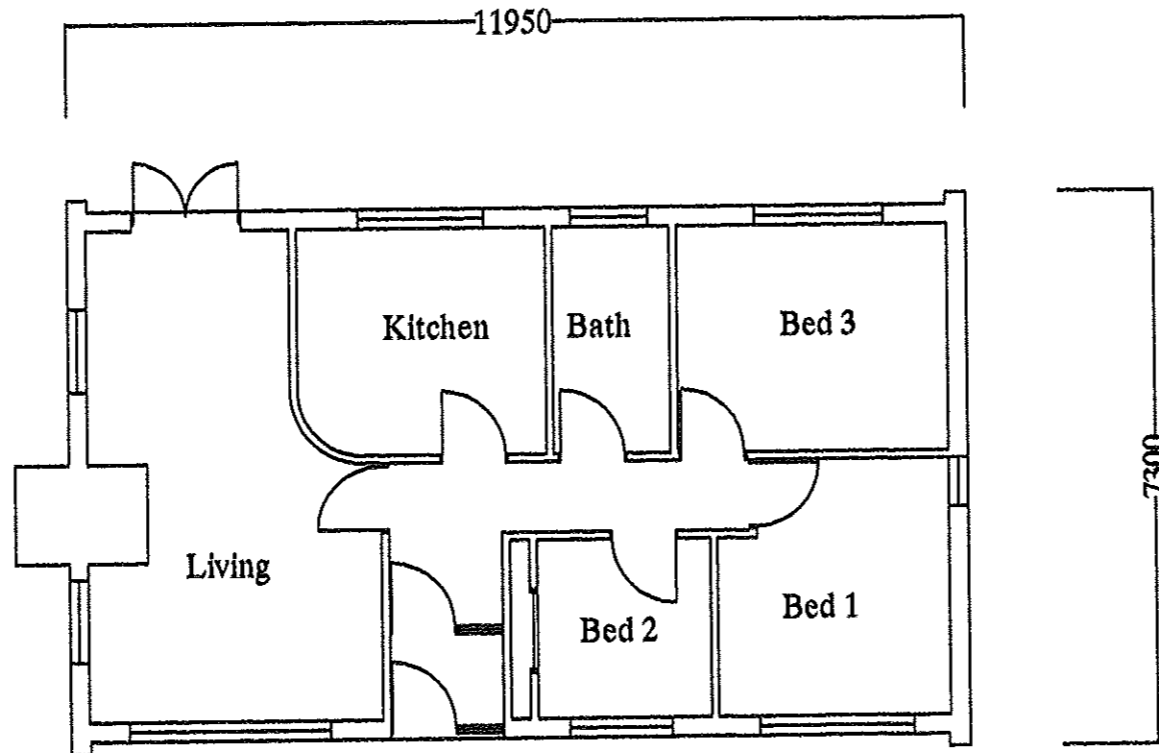

Ground Floor Layout

NYMNP  
- 8 FEB 2010

Mr & Mrs Bingham	Existing Layout
111 Hackness Road	
Scalby	Scale 1:100
Scarborough	Date: 02:04:09
North Yorkshire	Drawing no: ONE
	Do Not Scale From Drawing

SCARBOROUGH BOROUGH COUNCIL

NYMNP  
- 6 FEB 2010

39.6m

Church Beck


HACKNESS ROAD

Sea Cut

SM

Path (un)

Path (un)

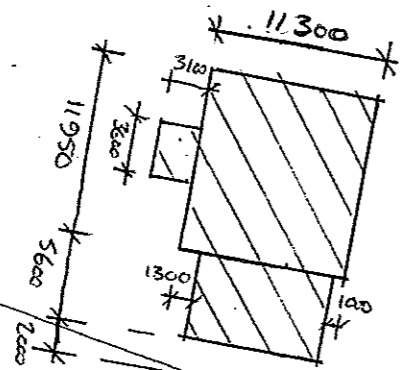

113



For Reference Purposes Only - No Further Copies Can Be Made  
 This map is reproduced from Ordnance Survey material with the permission  
 of the Controller of Her Majesty's Stationery Office © Crown Copyright. Unauthorised reproduction infringes Crown  
 Copyright and may lead to prosecution or civil proceedings.  
 Scarborough Borough Council MSA DSCA100, 2009.

Scale 1/500


Date 20/3/2009

Proposed Site Plan

SCARBOROUGH BOROUGH COUNCIL




NYMNP  
- 8 FEB 2010

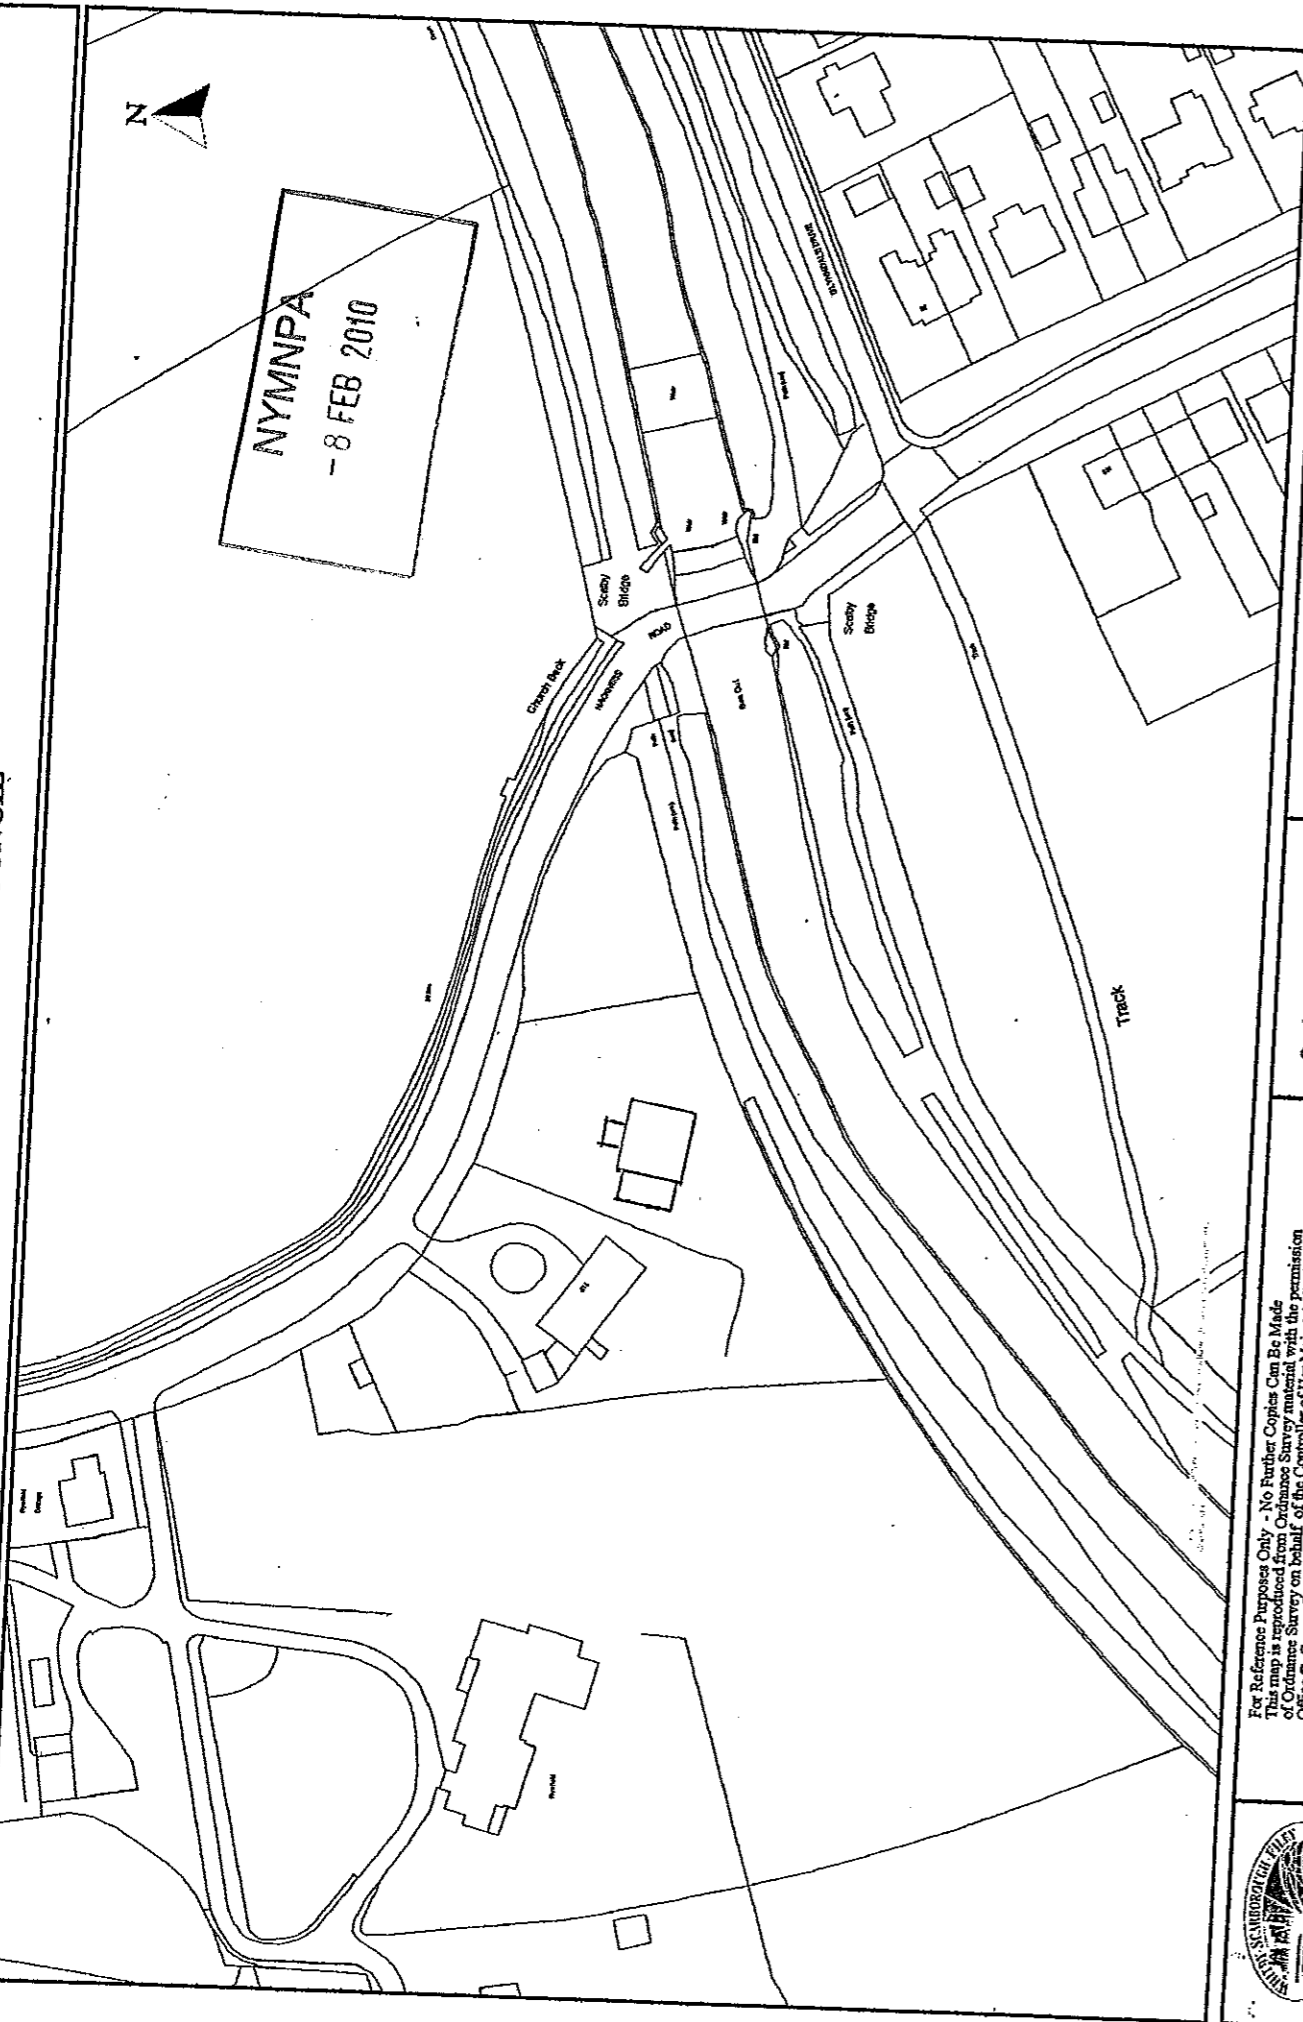


For Reference Purposes Only - No Further Copies Can Be Made  
This map is reproduced from Ordnance Survey material with the permission  
of Ordnance Survey on behalf of the Controller of Her Majesty's Stationery  
Office © Crown Copyright. Unauthorised reproduction infringes Crown  
copyright and may lead to prosecution or civil proceedings.  
Scarborough Borough Council MSA DSCA100, 2009.

Scale 1/1250  
Date 20/3/2009

Proposed Larchia Plan

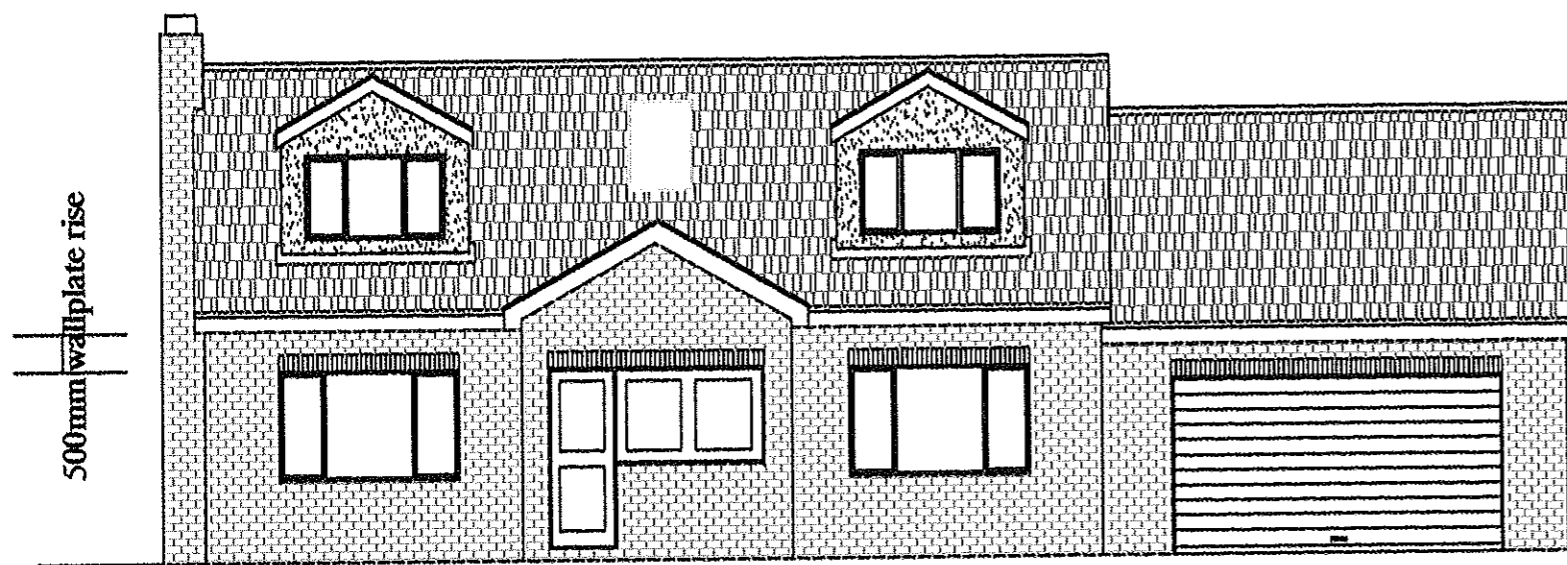

Front Elevation

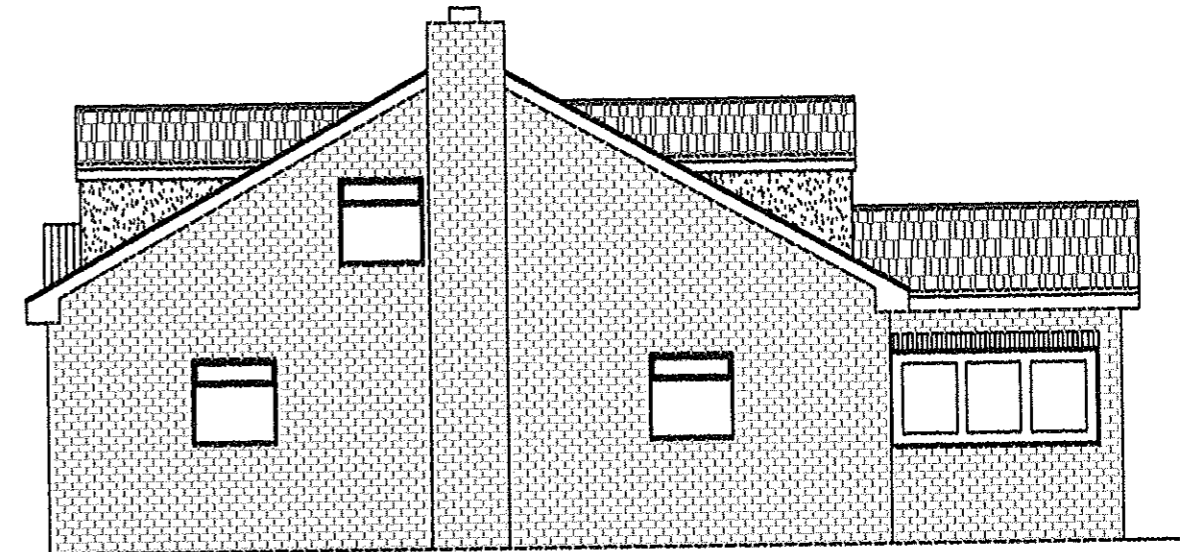


Side Elevation

NYMNPA  
- 8 FEB 2010



Rear Elevation

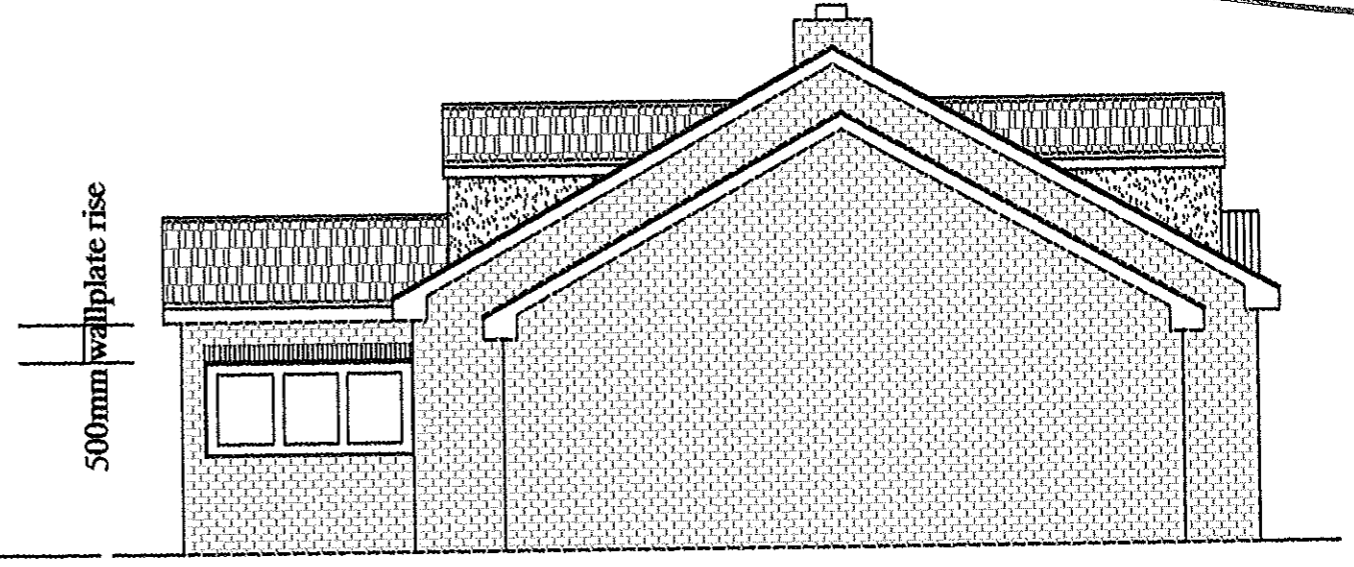

Side Elevation

Existing brick to be re-used where possible.  
extension


Roof to match existing

Upvc windows & doors


- REV J 05:03:10 Minor scheme rev as per JB/PM meeting 03:02:10
- REV H 28:01:10 Scheme amended to clients dwg
- REV G 18:01:10 Roof configuration altered
- REV F 18:10:09 Roof Pitch revised
- REV E 18:07:09 Roof / Conservatory revised
- REV D 10:07:09 General Revision
- REV C 09:07:09 General Revision
- REV B 24:05:09 Revised per NYMNP comments
- REV A 07:05:09 Revised per NYMNP comments

Mr & Mrs Bingham 111 Hackness Road Scalby Scarborough North Yorkshire	Proposed Elevations Scale 1:100 Date: 04:04:09 Drawing no: FOUR <small>Do Not Scale From Drawing</small>
---	--

NYMNP  
- 8 FEB 2010

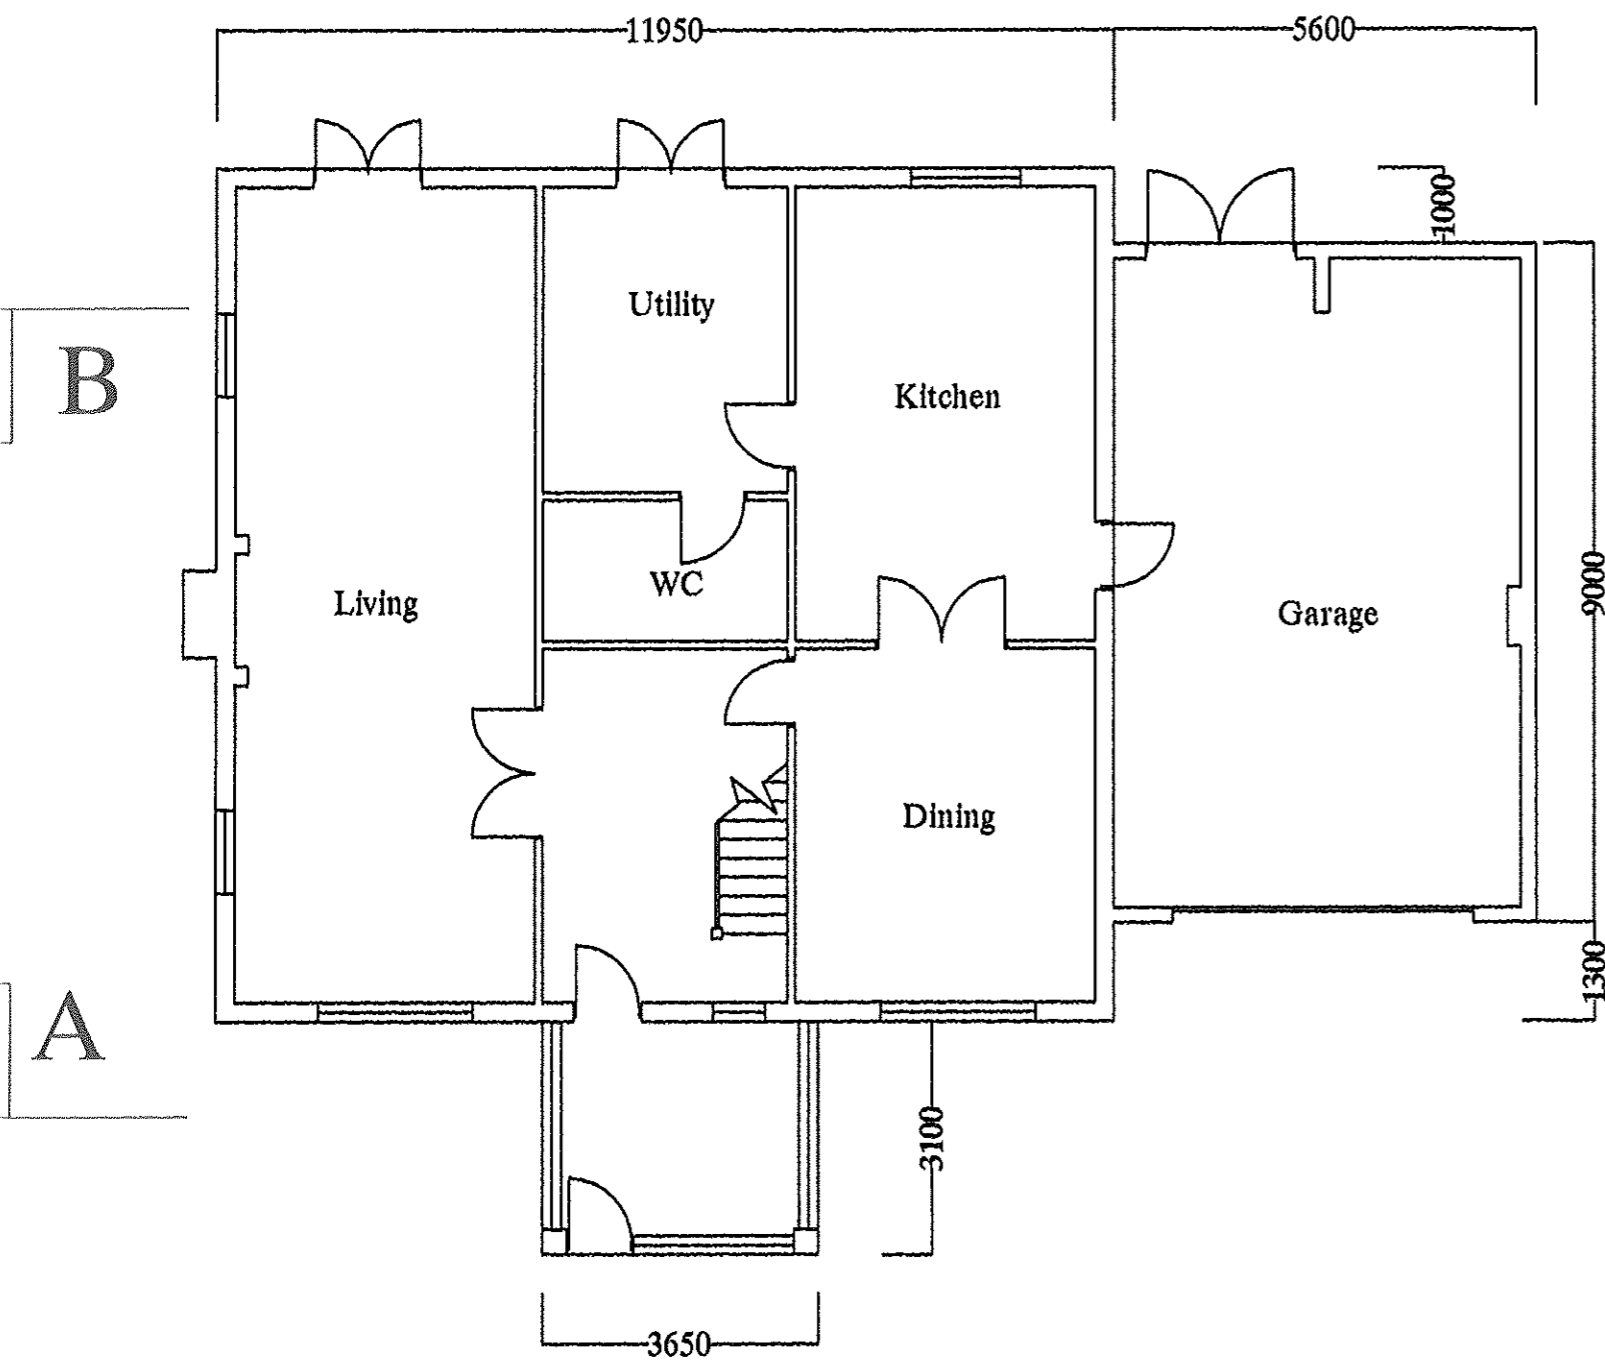

Ground Floor Layout

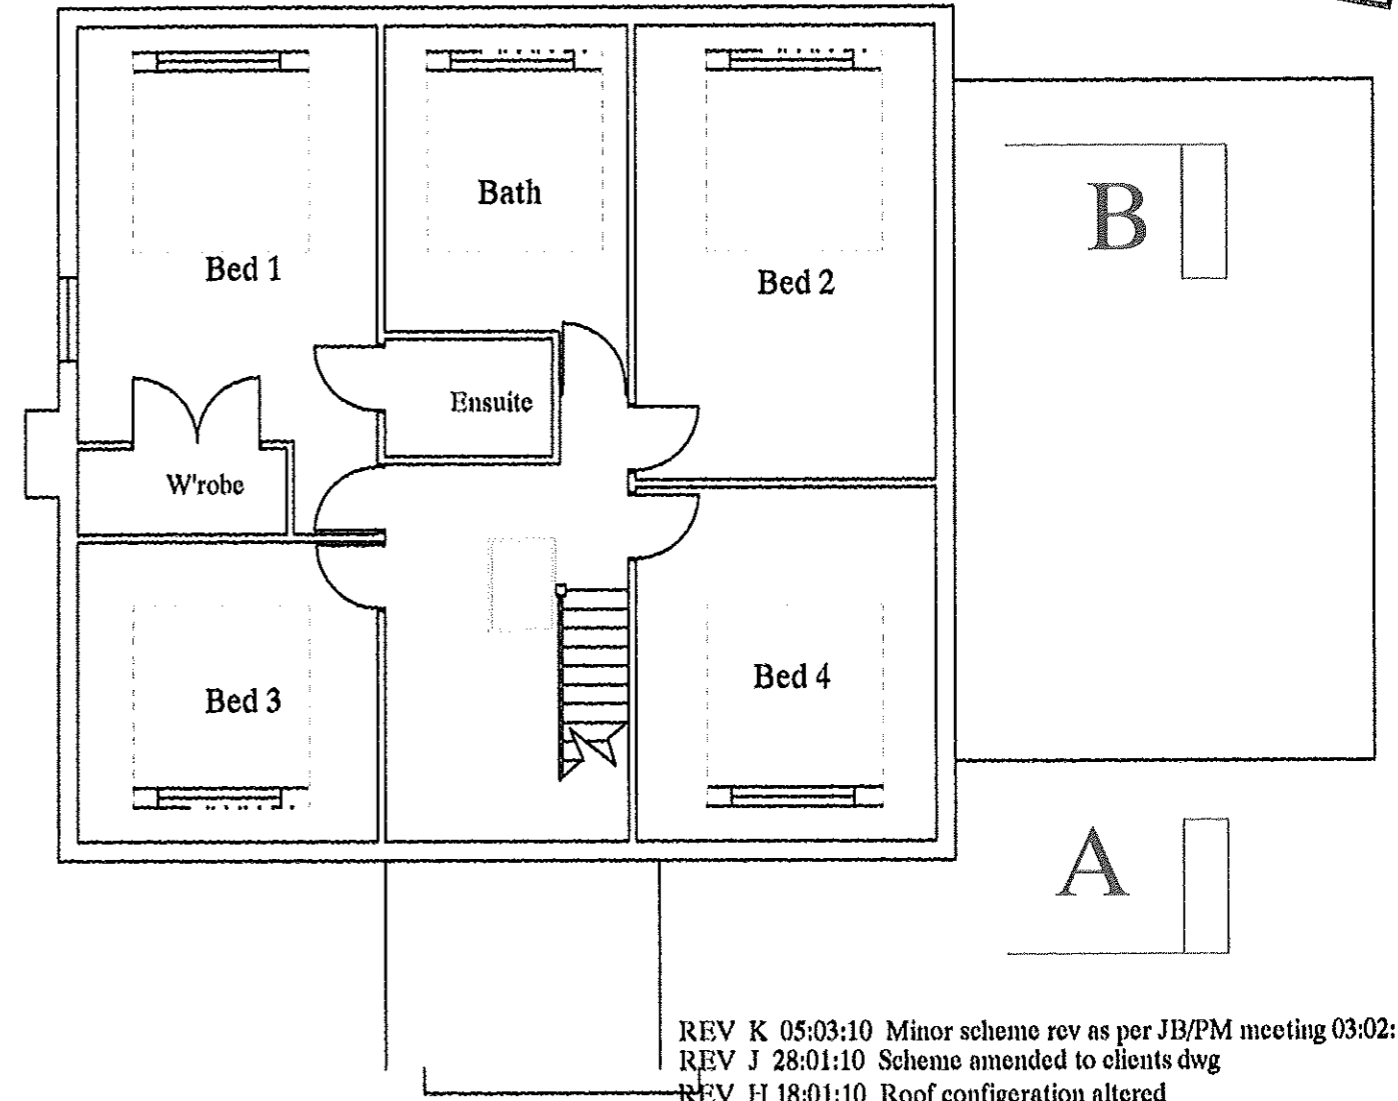

First Floor Layout

- REV K 05:03:10 Minor scheme rev as per JB/PM meeting 03:02:
- REV J 28:01:10 Scheme amended to clients dwg
- REV H 18:01:10 Roof configuration altered
- REV G 16:12:09 Layout changed by client request
- REV F 18:10:09 Roof Pitch revised
- REV E 18:07:09 Roof / Conservatory revised
- REV D 10:07:09 General Revision
- REV C 09:07:09 General Revision
- REV B 24:05:09 Revised per NYMNP comments
- REV A 07:05:09 Revised per NYMNP comments

Mr & Mrs Bingham 111 Hackness Road Scalby Scarborough North Yorkshire	Proposed Layout Scale 1:100 Date: 03:04:09 Drawing no: THREE Do Not Scale From Drawing
---	--