
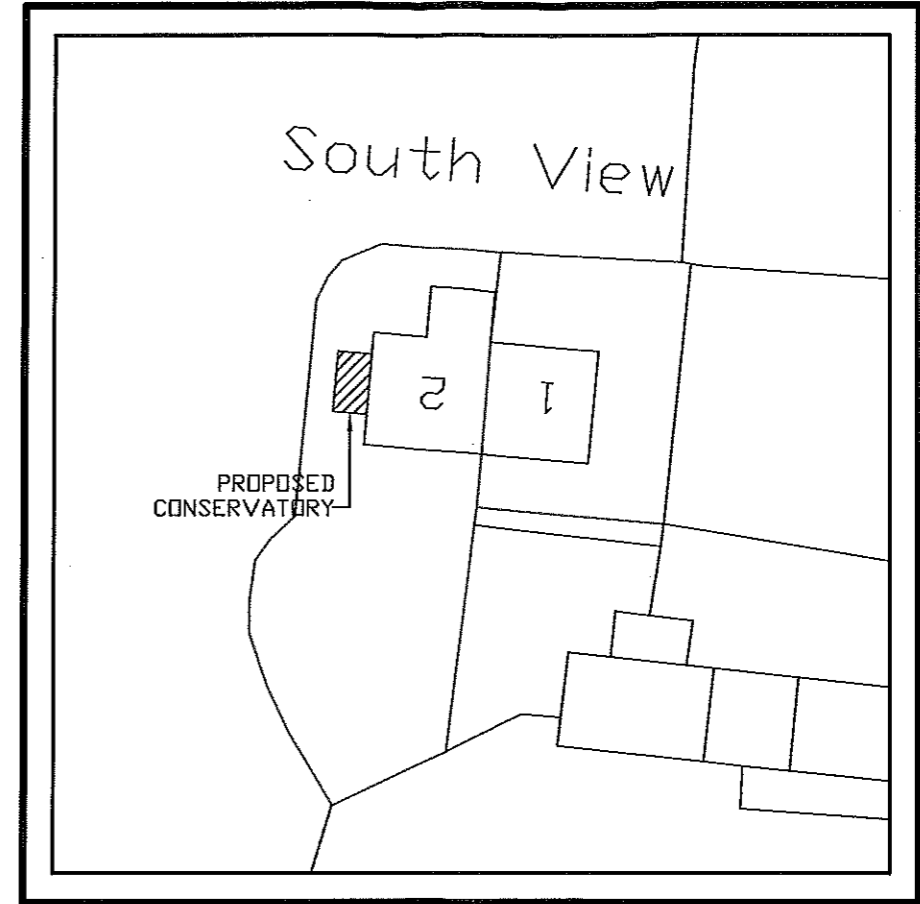



LOCATION PLAN 1:1250

SITE PLAN 1:500

NYM 2010/0124/FL

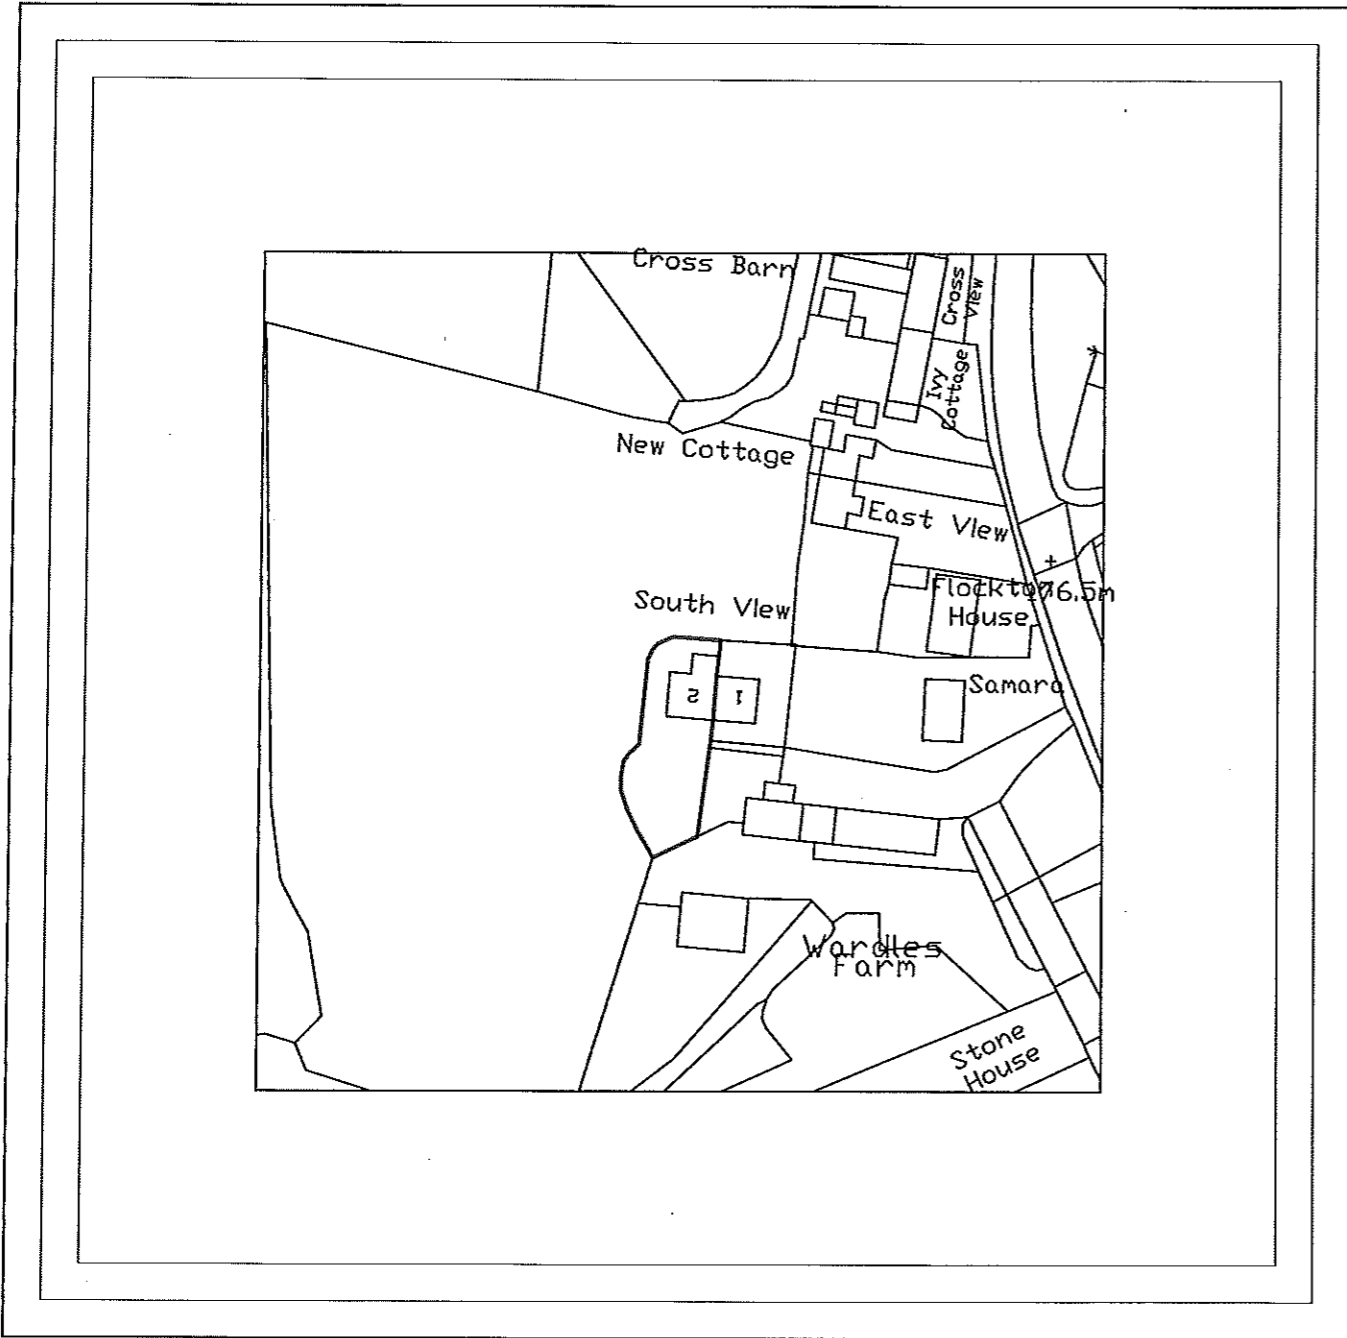


NYMNP
13 FEB 2010

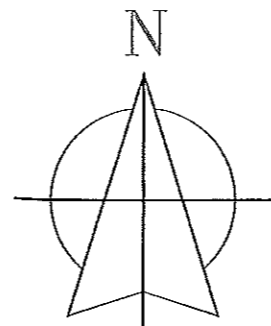

SITE LOCATION & BLOCK PLAN

Drawing No: 3991/02	Pag Ref No: NE1322AN
Title: REEVES	Drawn: CHARLES LEFTWICH
2 SOUTH VIEW EGTON WHITBY NORTH YORKSHIRE YO21 1TX	Scale: 1:1250 / 1:500
EVEREST CONSERVATORIES	
UNIT 7 NORTH ORBITAL COMMERCIAL PARK, NAPSURY LANE, ST ALBANS AL1 1XB	
Date:	12/02/2010



NYM / 2010 / 0 1 2 4 / FL 7
FRONT VIEW

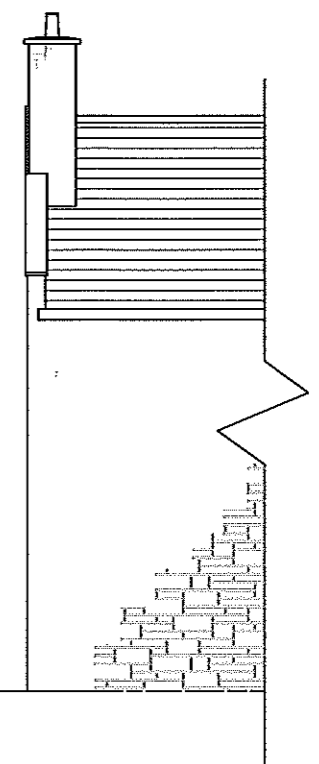

SIDE VIEW




REAR VIEW

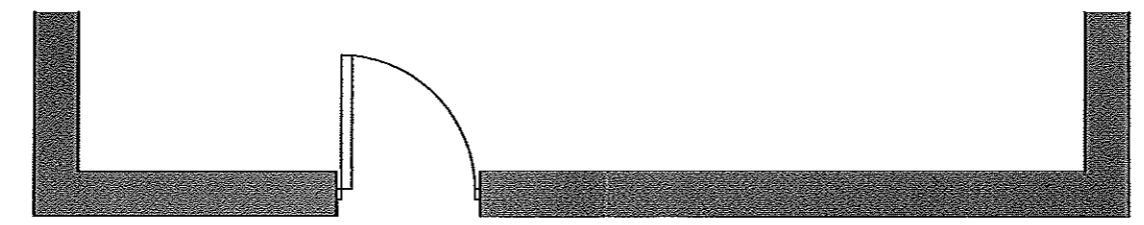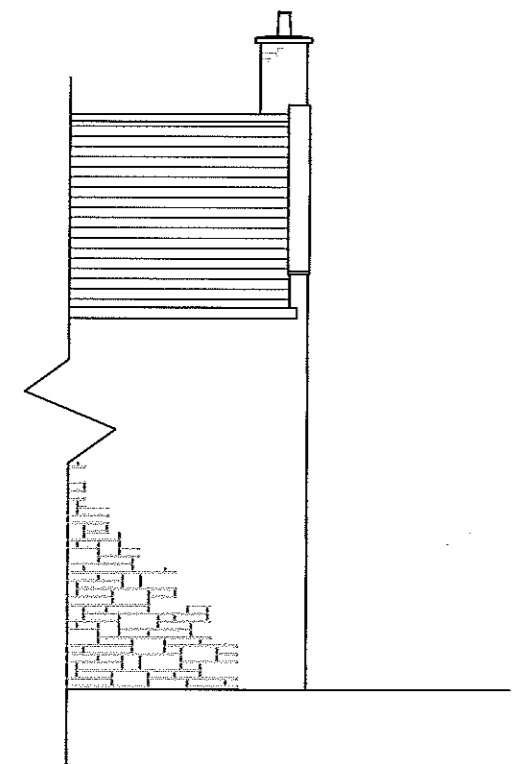

PLAN VIEW

NYMNP
 12 FEB 2010


EXISTING

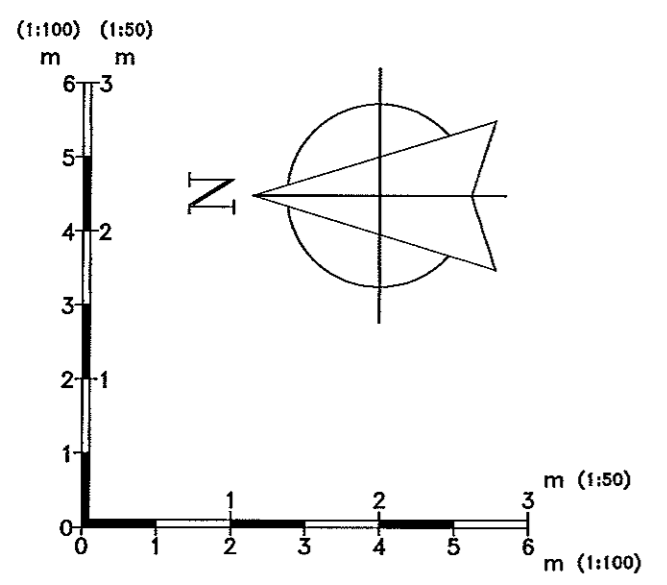

Drawing No: 3991/03	Pag Ref No: NE1322AN
Title: REEVES	Drawn: CHARLES LEFTWICH
2 SOUTH VIEW EGTON WHITBY NORTH YORKSHIRE YO21 1TX	Scale: 1:100/1:50
EVEREST CONSERVATORIES UNIT 7 NORTH ORBITAL COMMERCIAL PARK, NAPSURY LANE, ST ALBANS AL1 1XB	
Date: 12/02/2010	

NYM / 2010 / 0 1 2 4 / FL



REAR VIEW

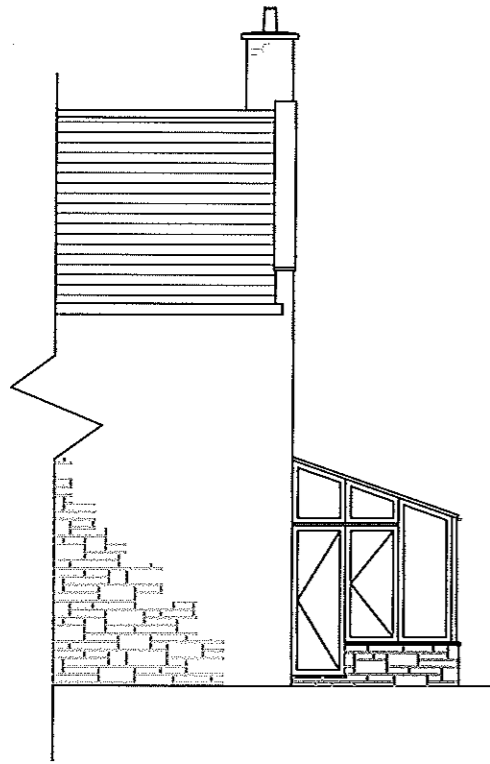


SIDE VIEW



FRONT VIEW

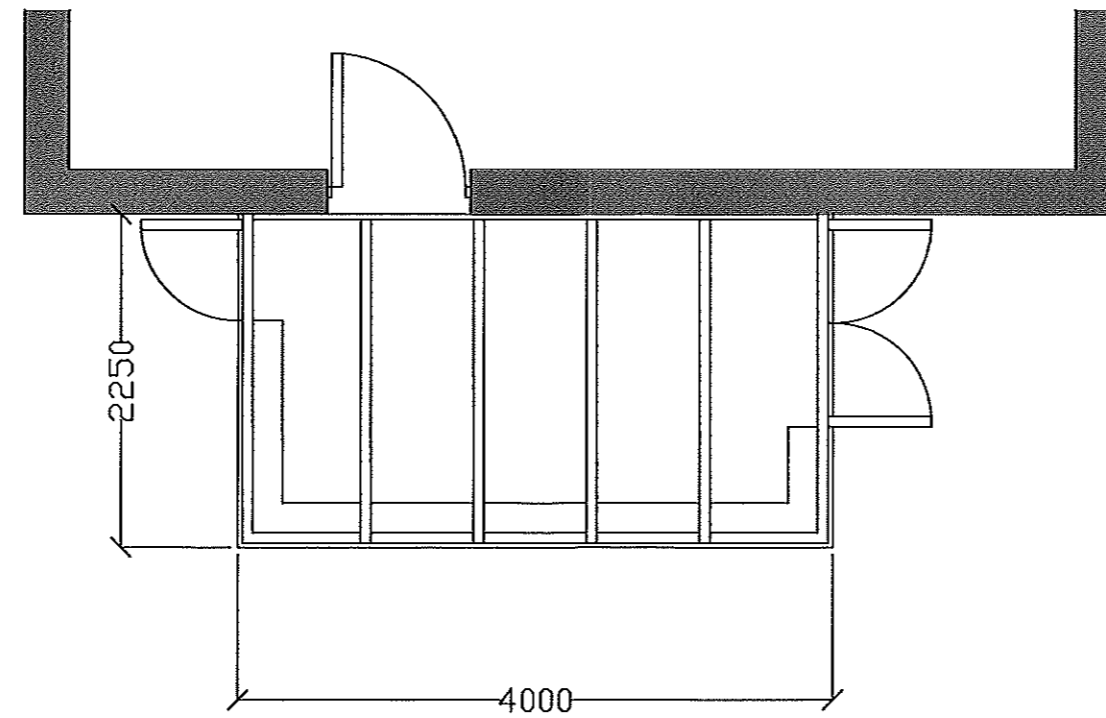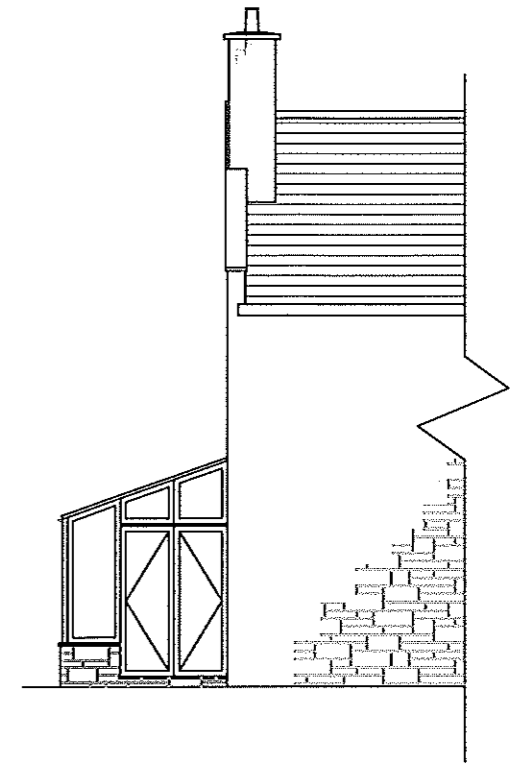

PLAN VIEW

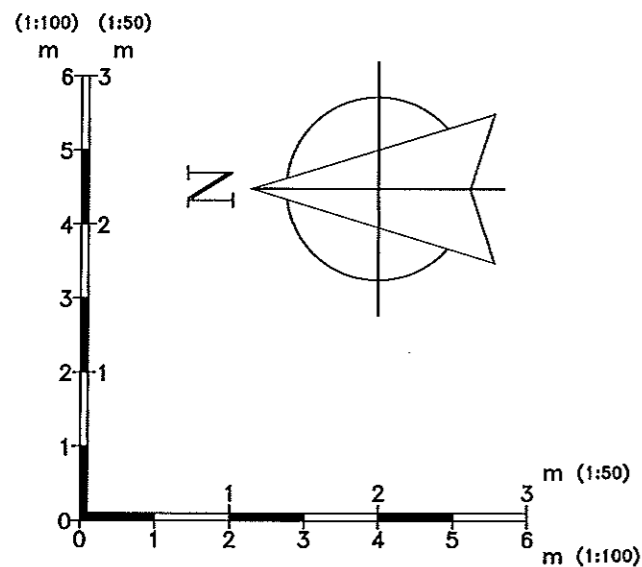

NYMNP
12 FEB 2010

PROPOSED

Drawing No: 3991/01	Page Ref No: NE1322AN
Title: REEVES	Drawn: CHARLES LEFTWICH
2 SOUTH VIEW EGTON WHITBY NORTH YORKSHIRE YO21 1TX	Scale: 1:100/1:50
EVEREST CONSERVATORIES UNIT 7 NORTH ORBITAL COMMERCIAL PARK, NAPSURY LANE, ST ALBANS AL1 1XB	
Date:	12/02/2010