


NYM / 2010 / 0 1 7 6 / FL




NYMMPA
31 MAR 2010

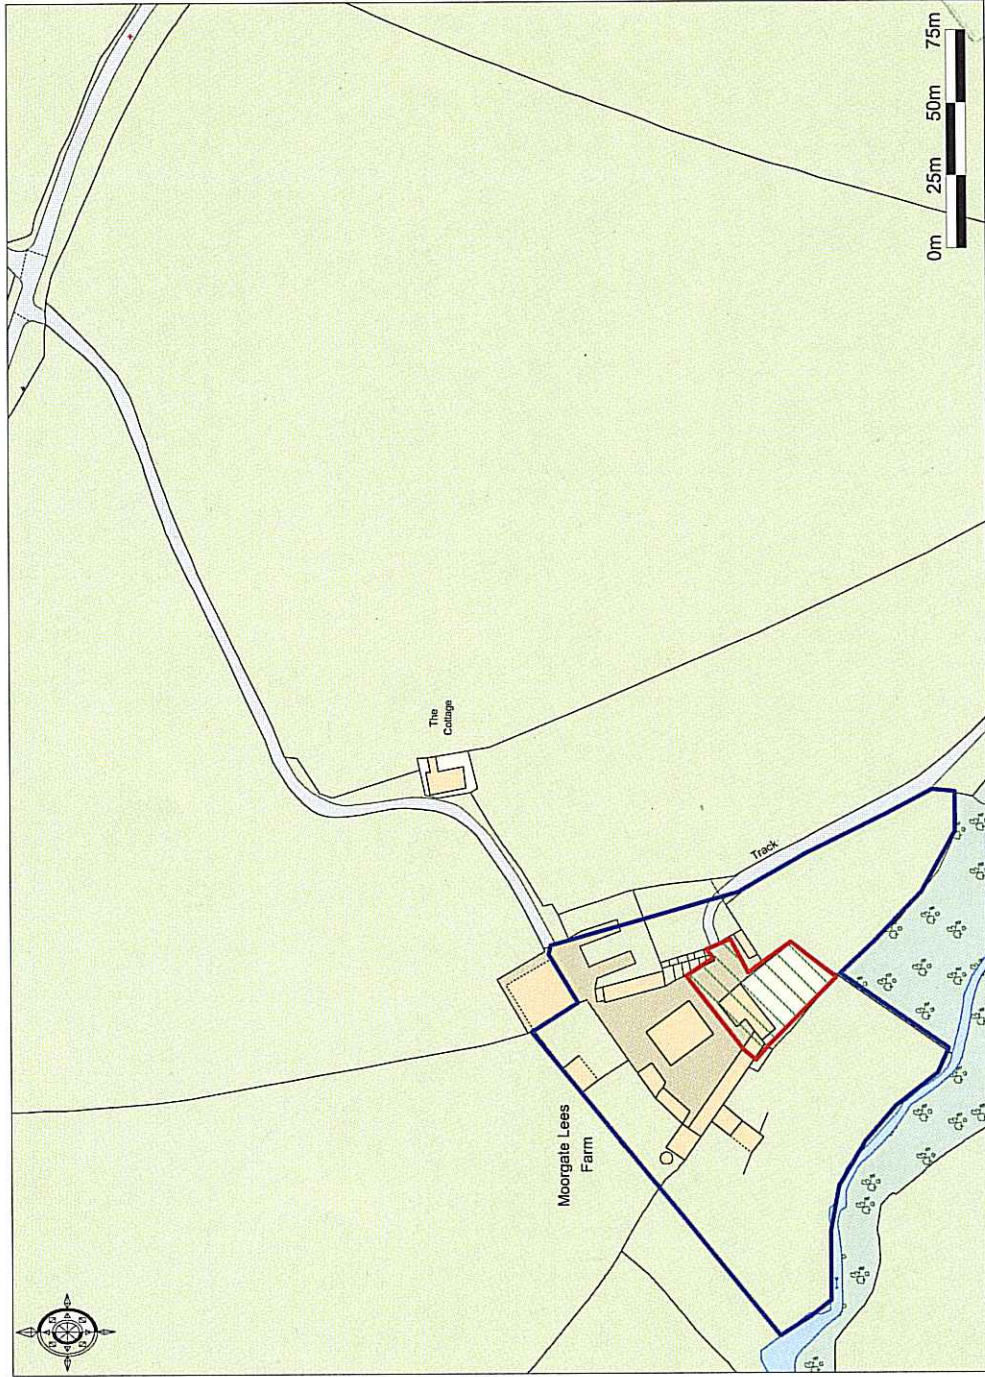


Ordnance Survey © Crown Copyright 2010. All rights reserved. Licence number 100020449. Plotted Scale - 1:2500



NYM/PA
- 3 MAR 2010

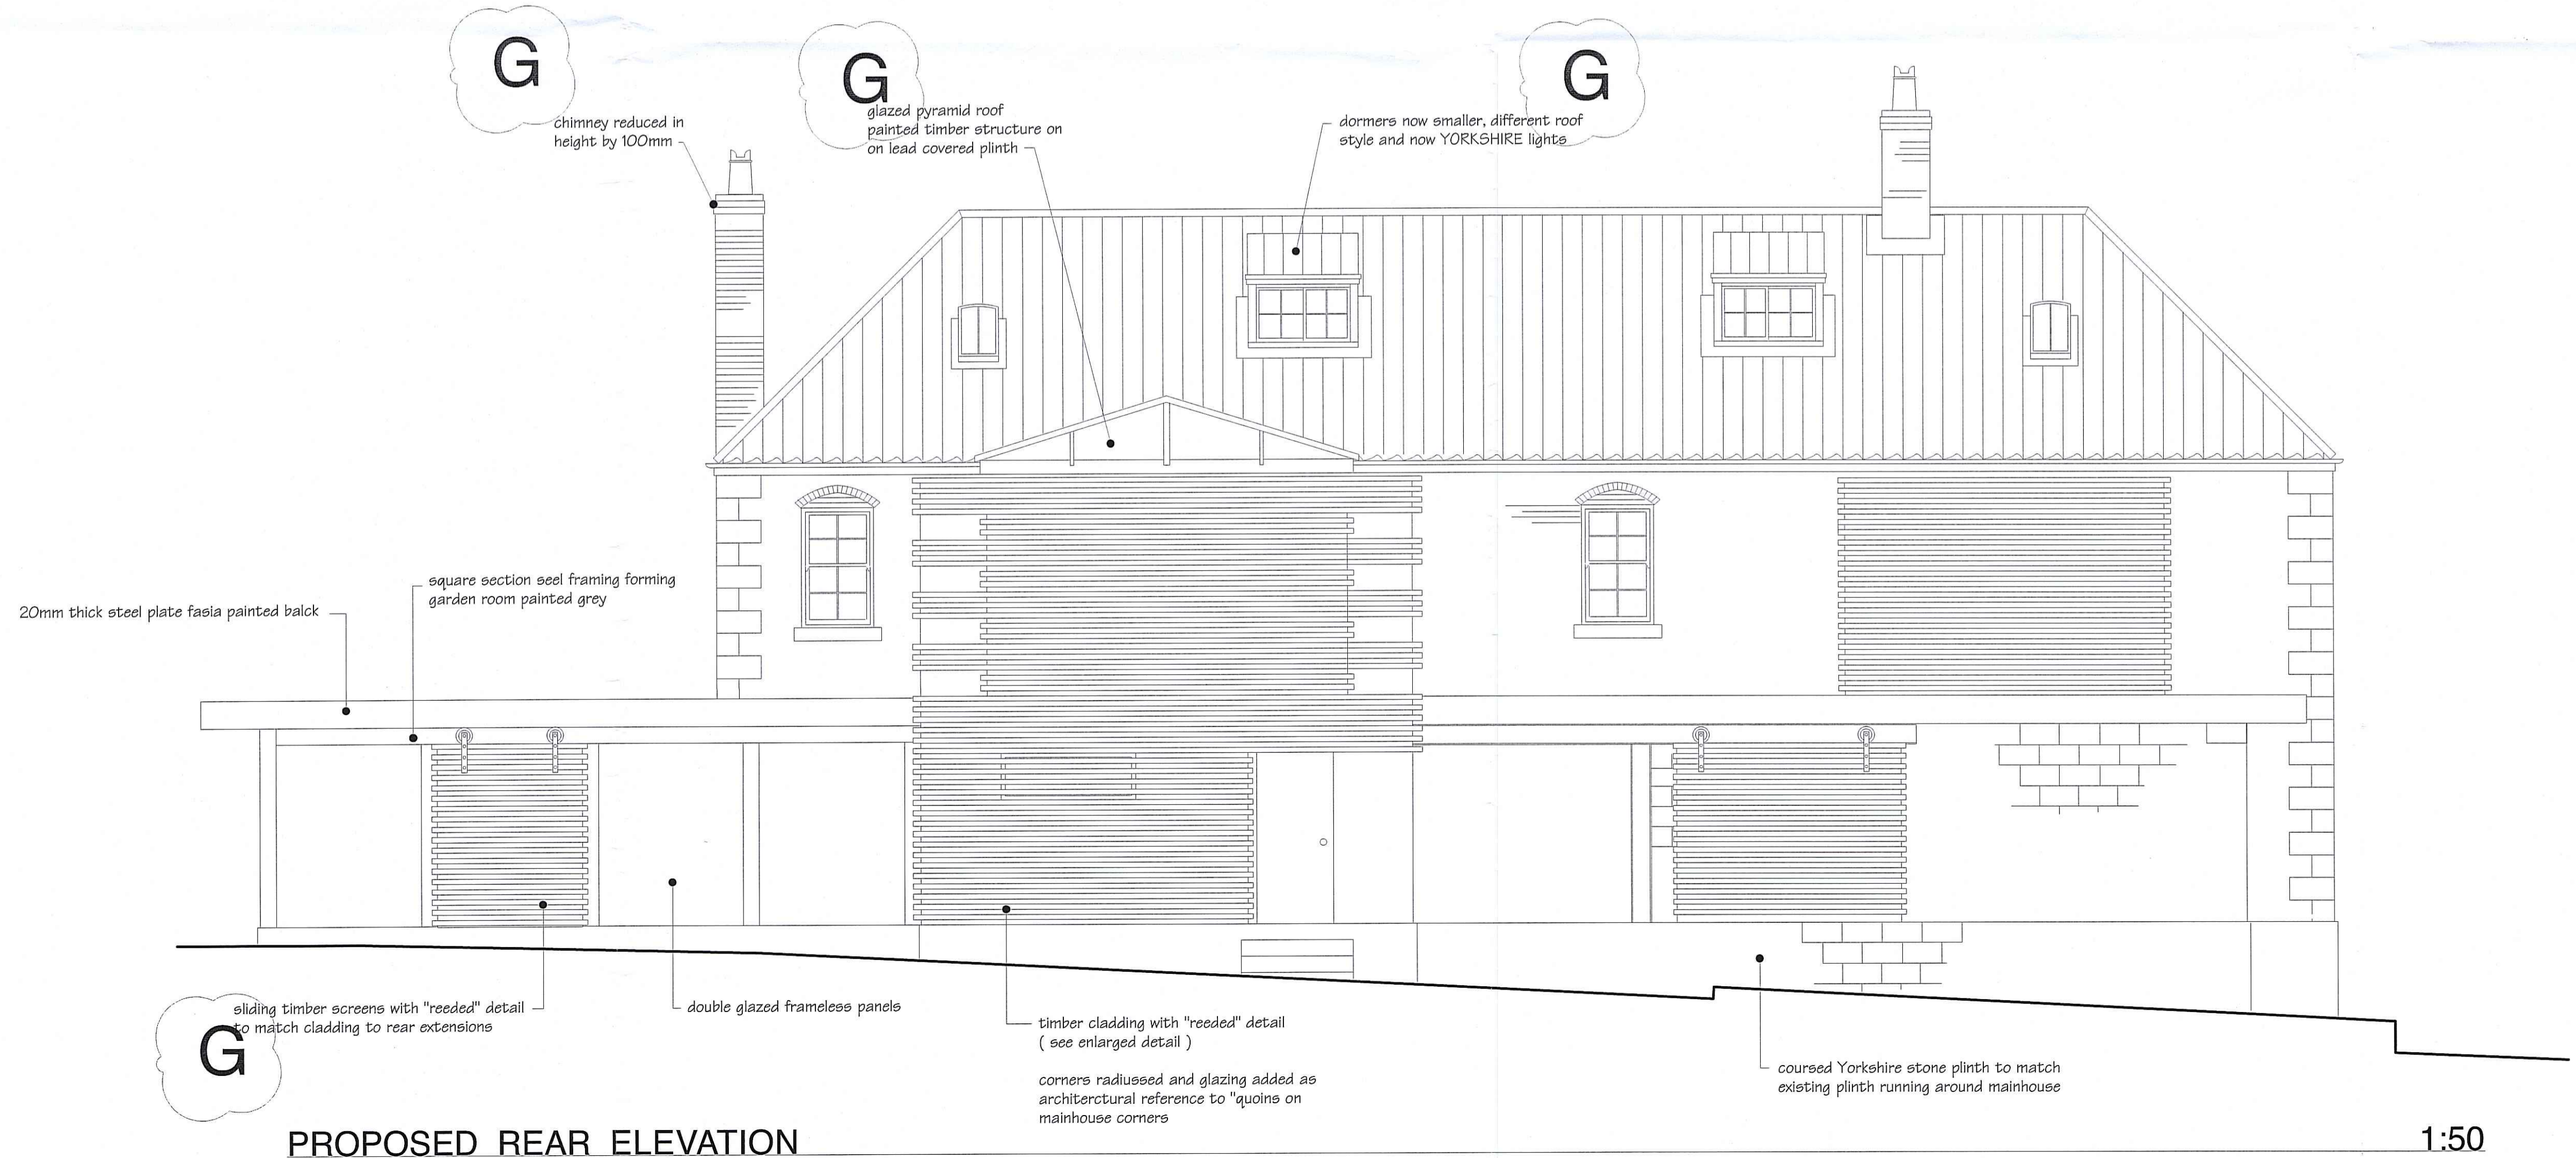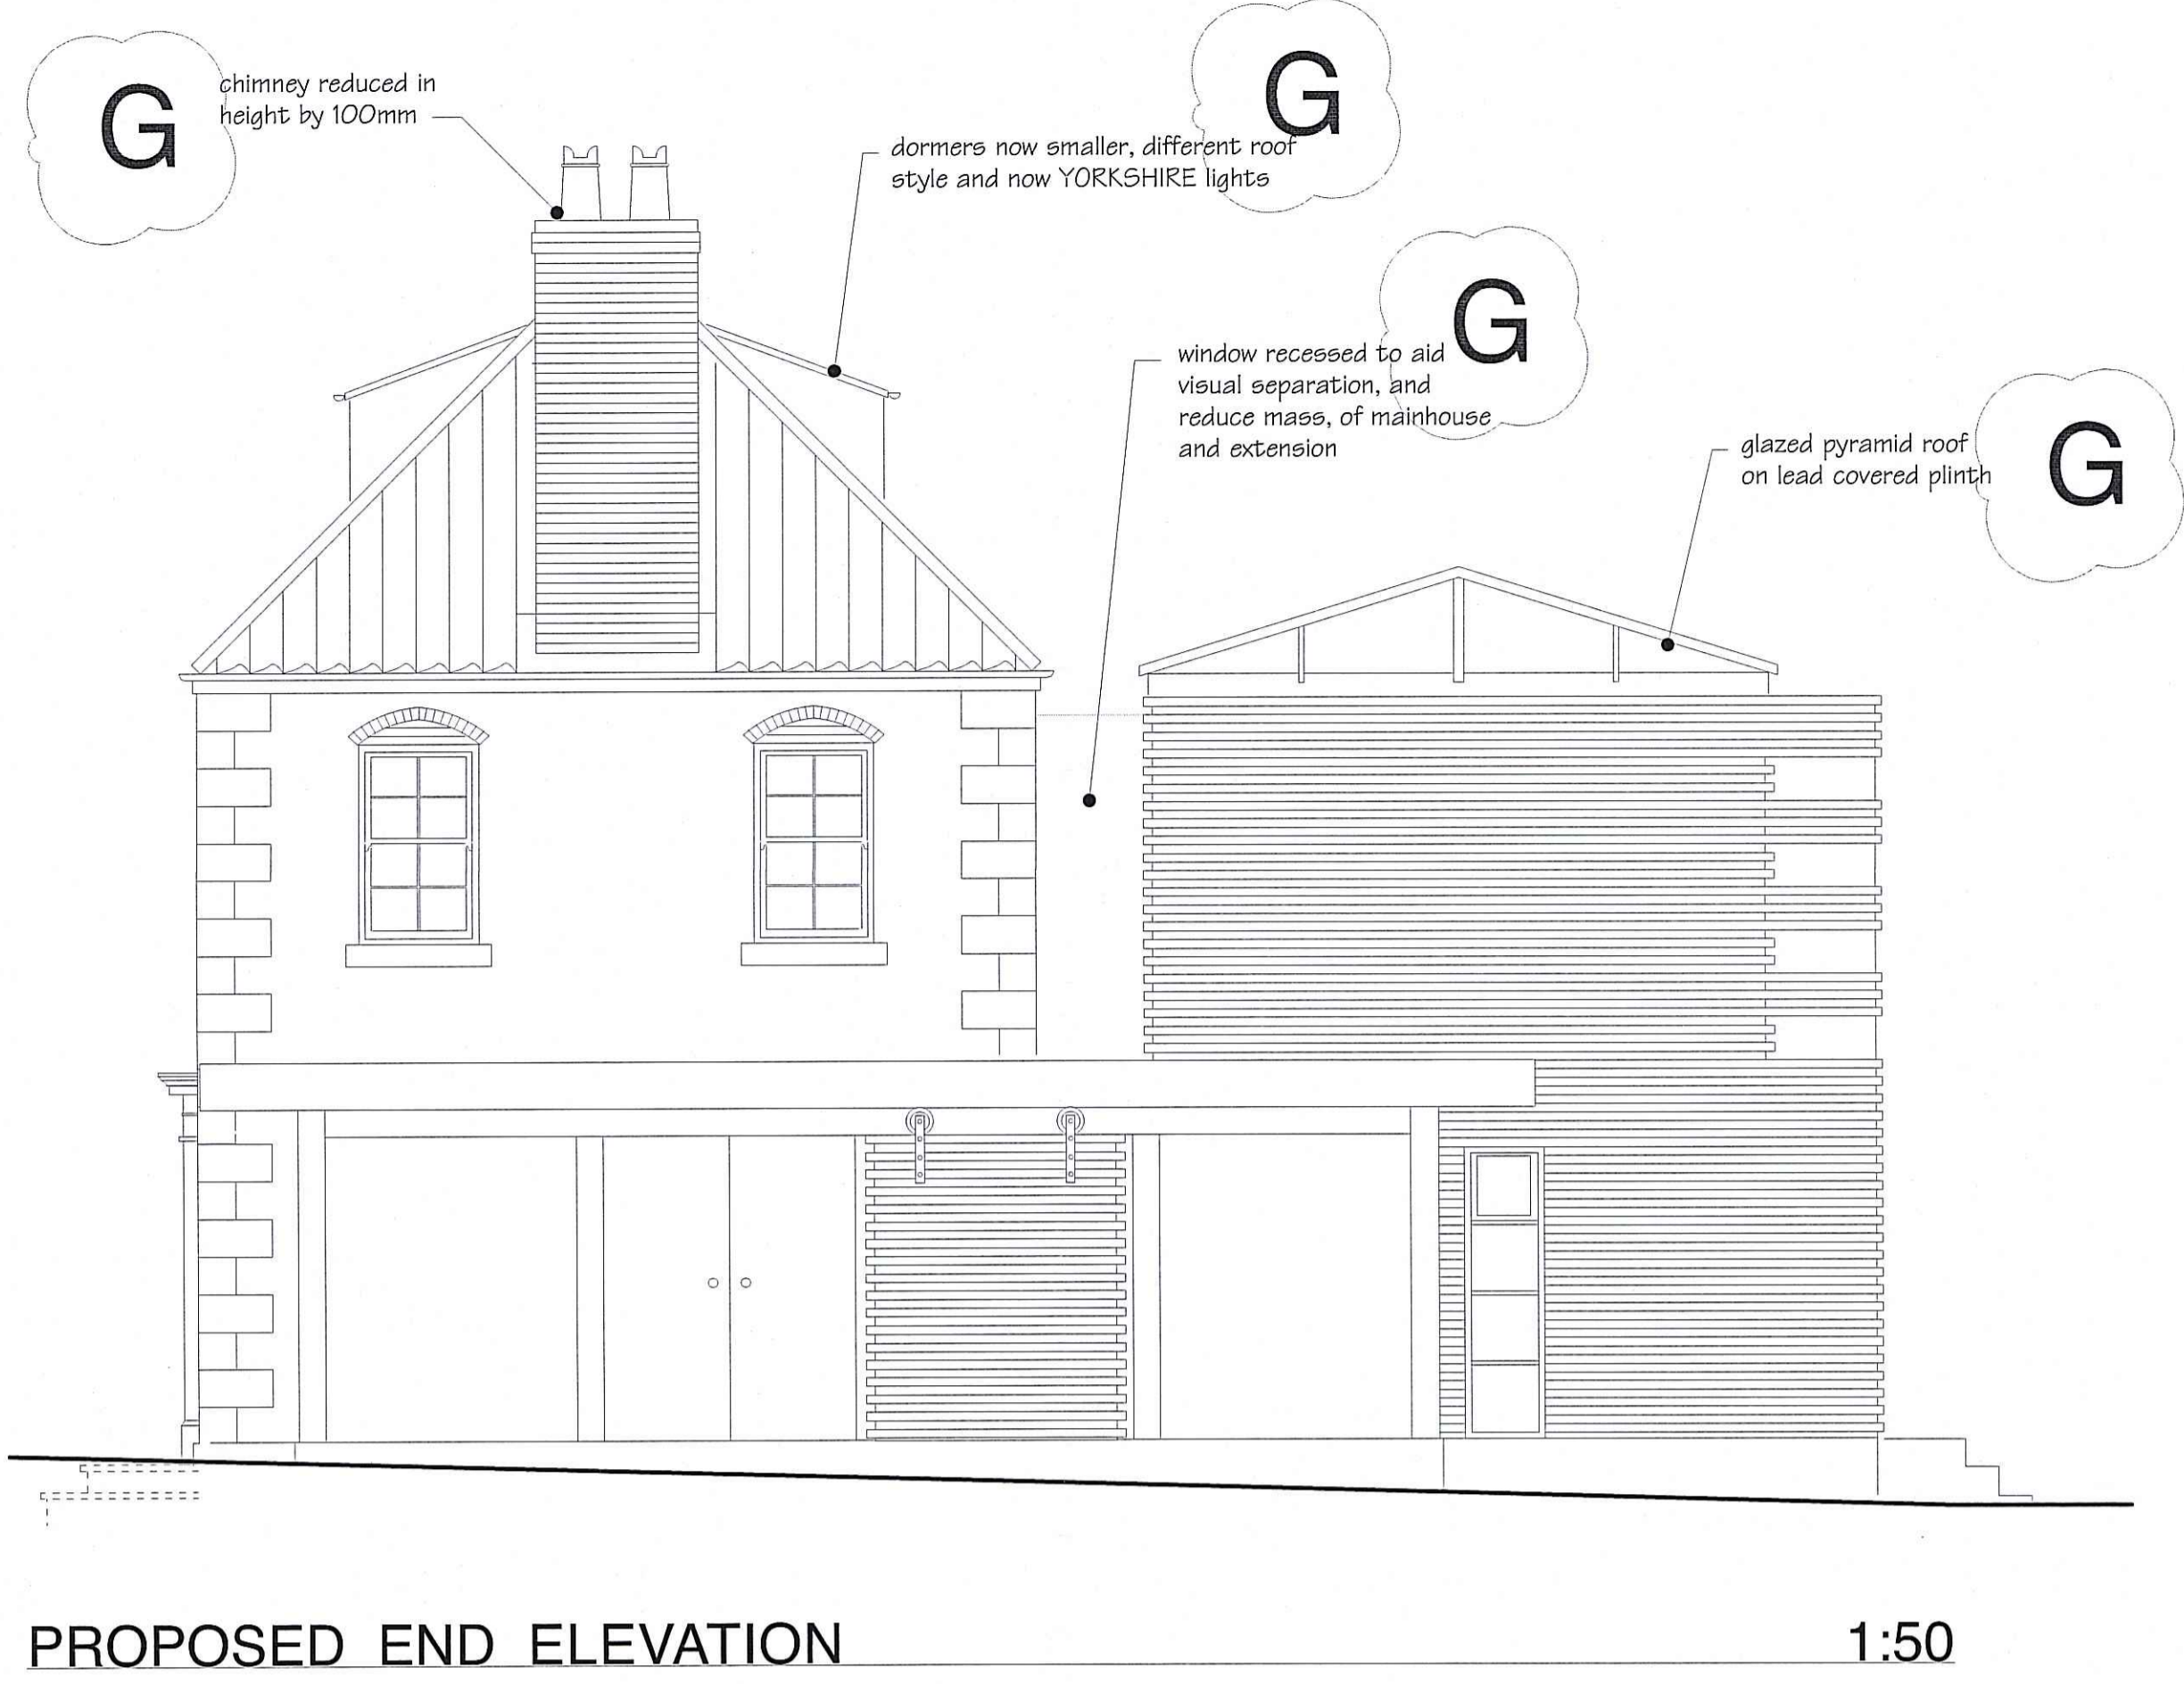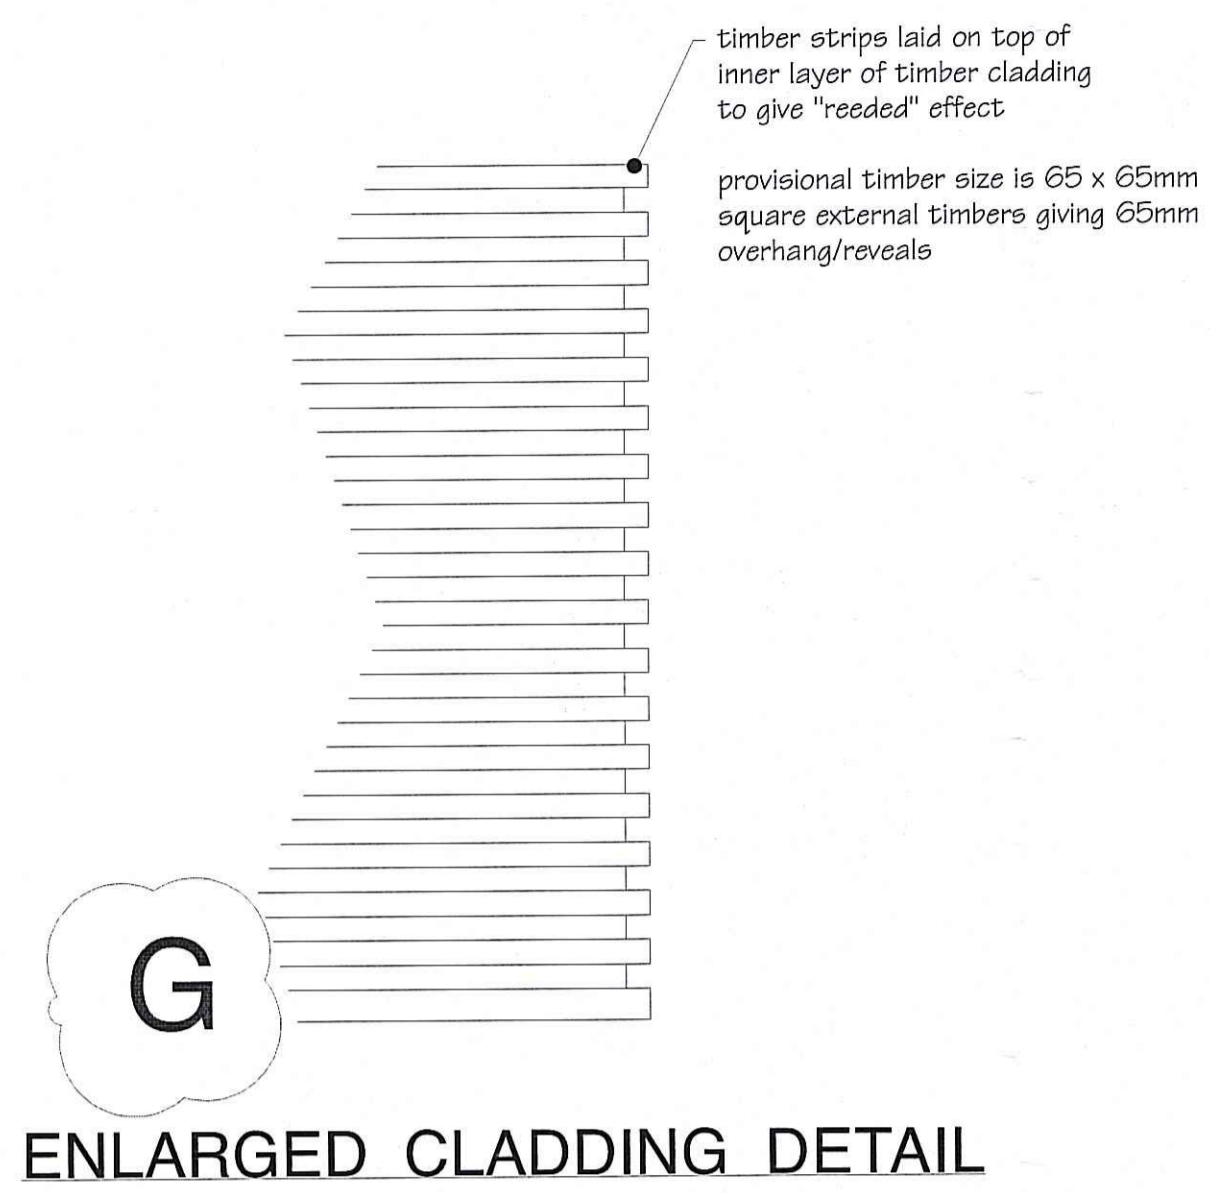

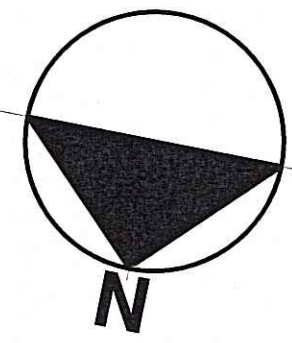

NYMNP
- 3 MAR 2010

NYM / 2010 / 0176 / FL


NUMBER
0309.NH.01

PROJECT_
Moorgate Lees Farm, Hawsker, Whitby

CLIENT_
Nick Hartley
TITLE_
Existing site layout plan
DATE_
March 2009

REVISION:

10 Princess Street,
Scarborough,
North Yorkshire,
YO11 1DR
Tel: 01723 364614
info@andrewdoughty.co.uk
www.andrewdoughty.co.uk

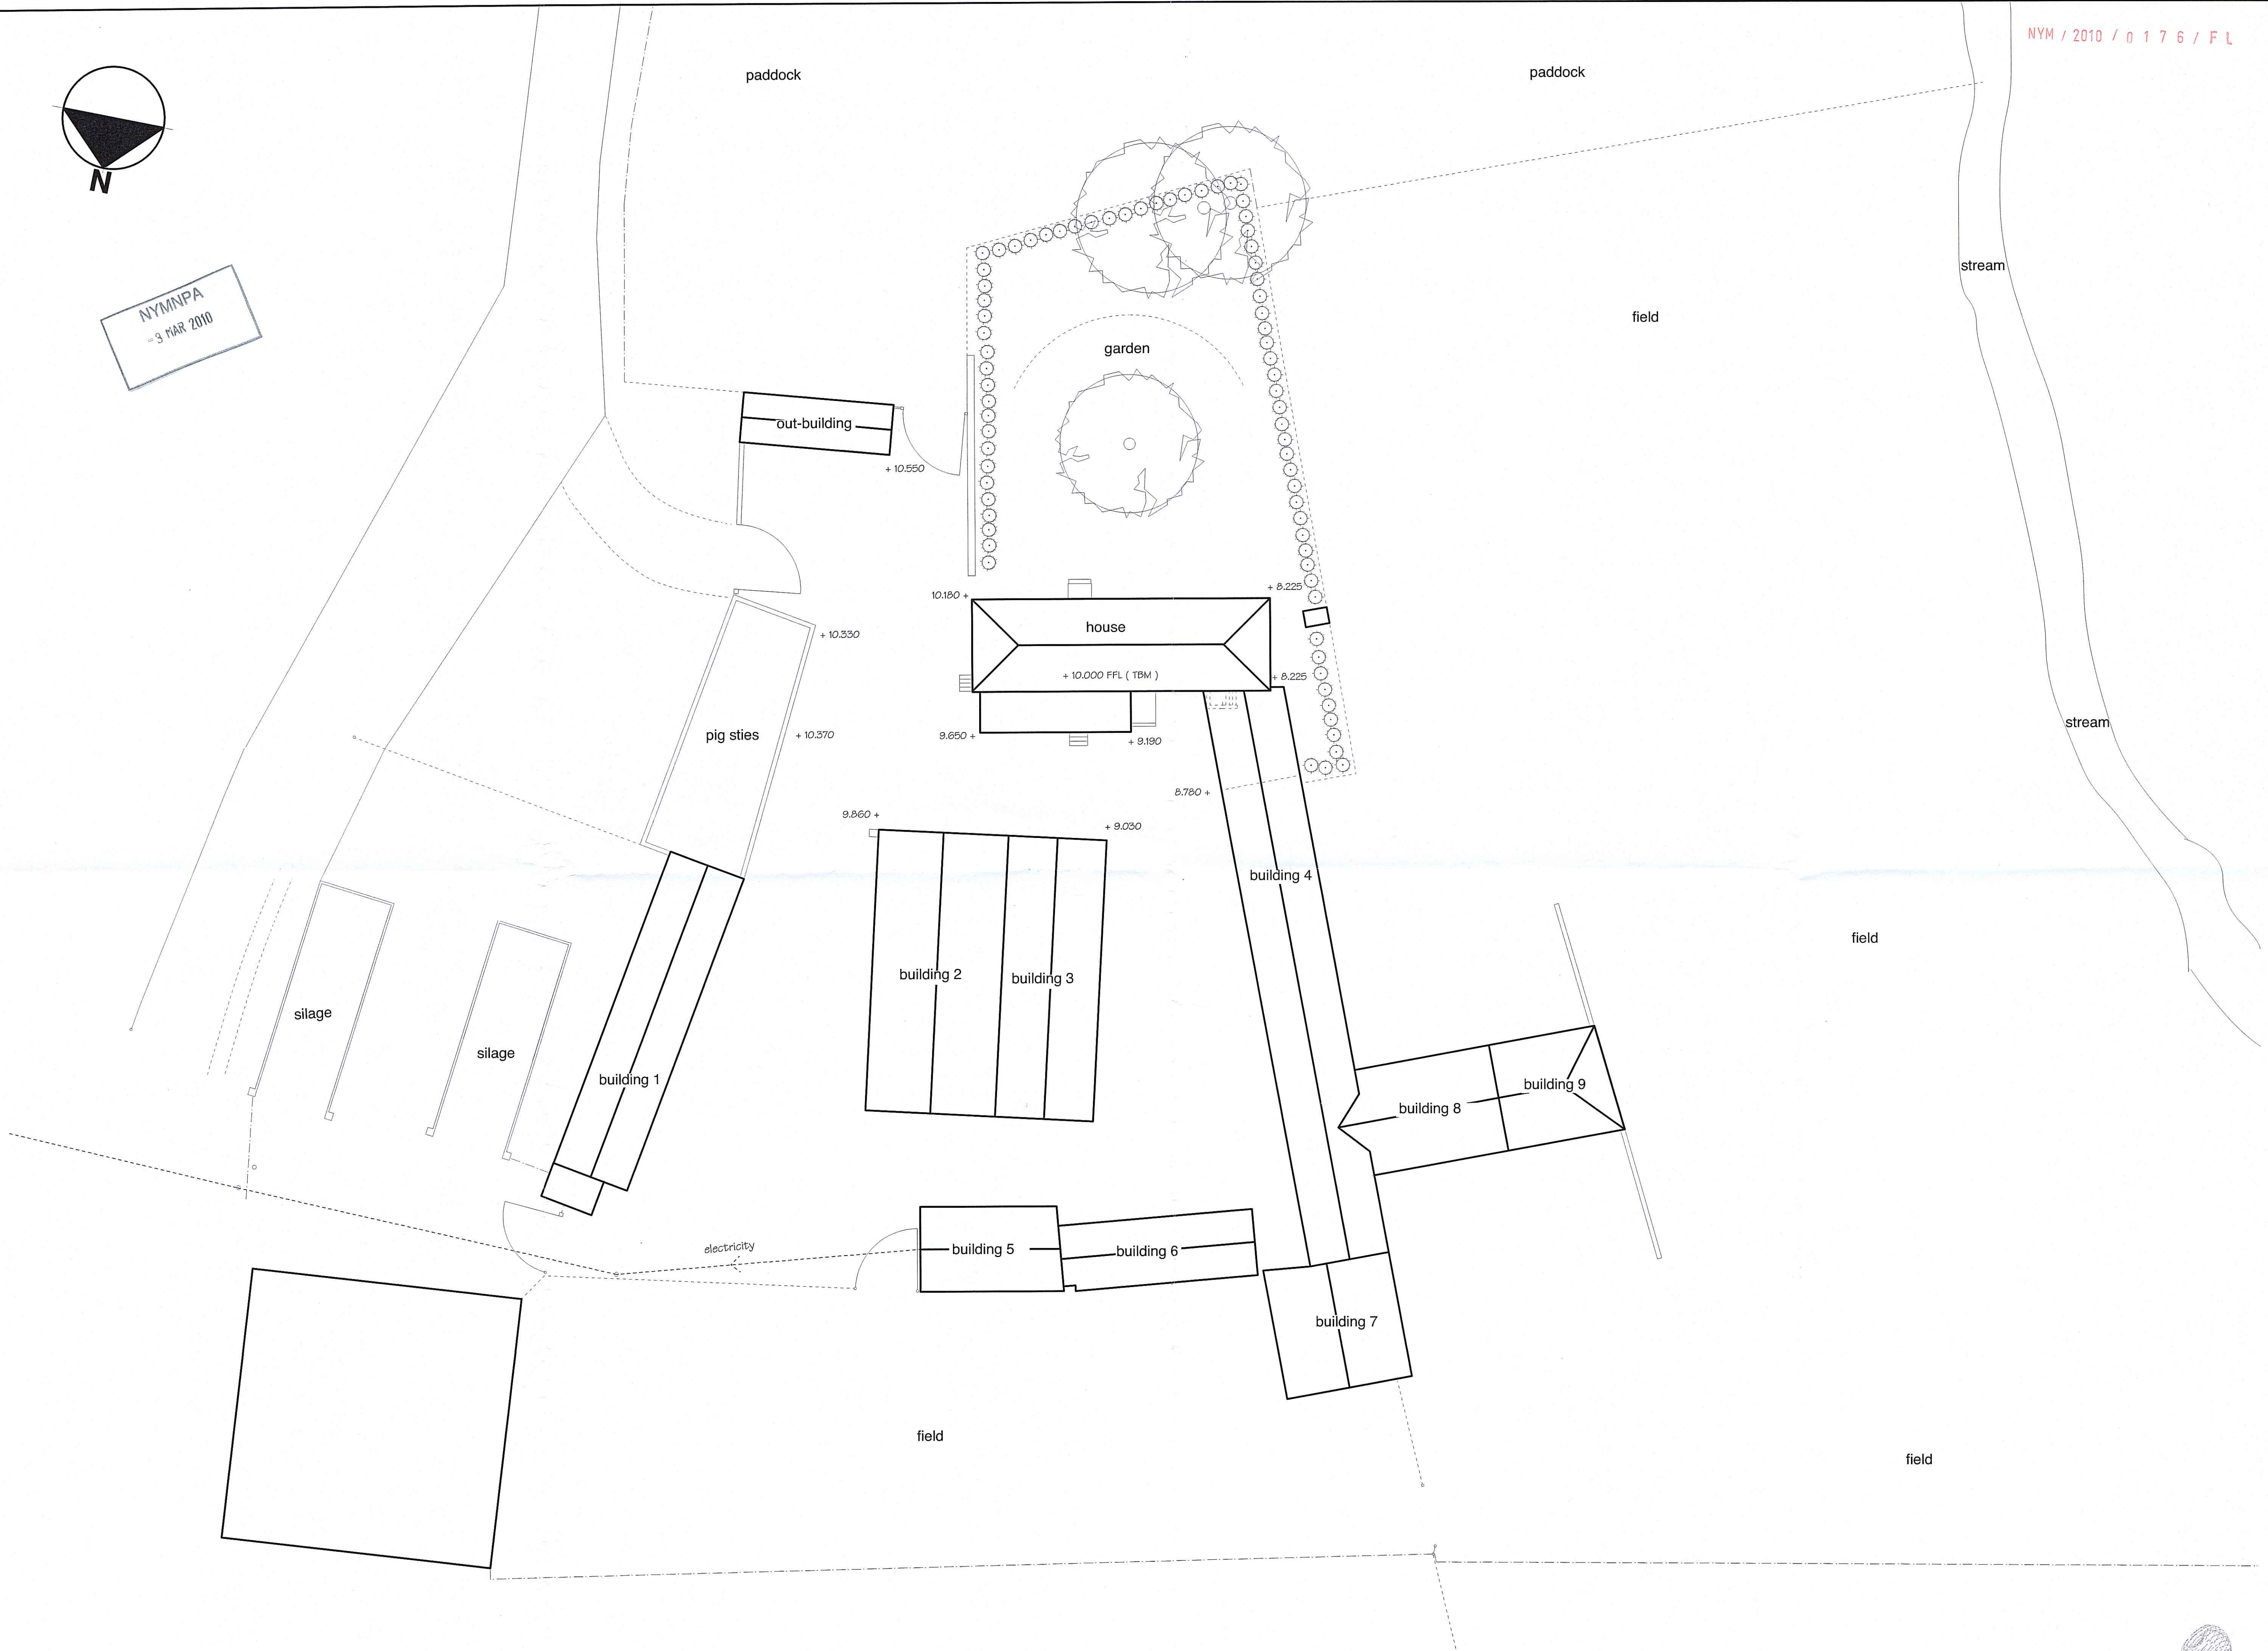


EXISTING PART SITE LAYOUT PLAN

1:200



NYM / 2010 / 0176 / FL

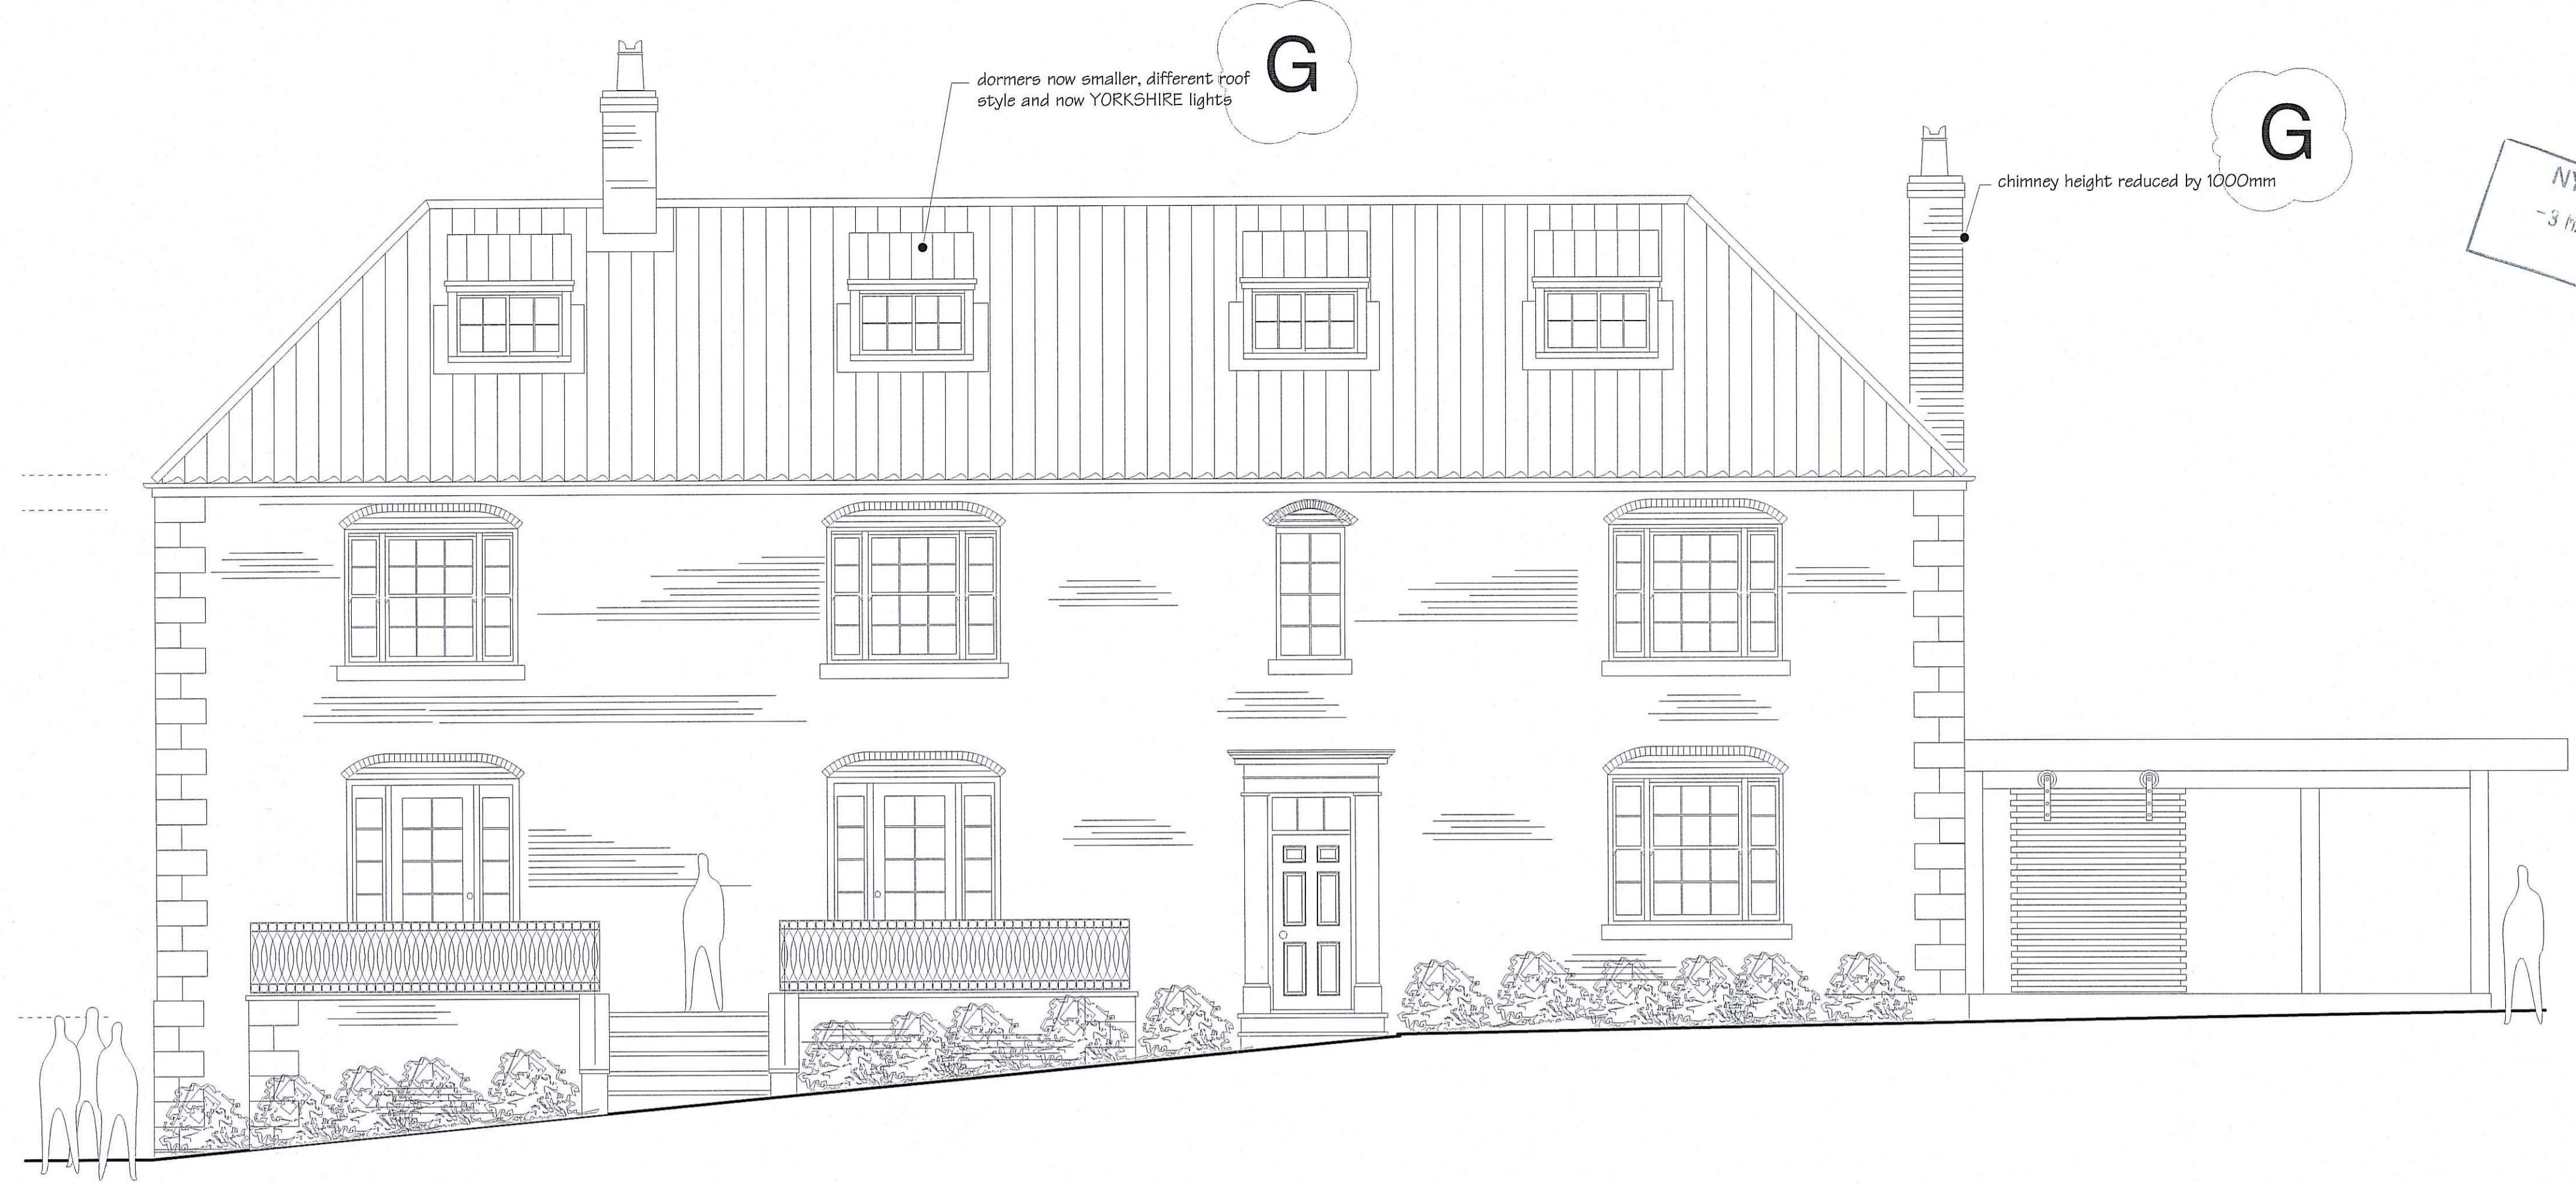

PROPOSED FRONT ELEVATION

1:50



PROPOSED END ELEVATION

1:50

NUMBER_ 0309.NH.08 G

PROJECT_ Moorgate Lees Farm, Hawsker, Whitby


CLIENT_ Nick Hartley
 TITLE_ Proposed elevations sheet 1 of 2
 DATE_ June 2009

REVISION:
 Rev G, A.J.D. November 2009
 Revised after client meeting

10 Princess Street,
 Scarborough,
 North Yorkshire,
 YO11 1DR
 Tel: 01723 364614
 info@andrewdoughty.co.uk
 www.andrewdoughty.co.uk

AndrewDoughty
 Architectural Design
 powered by apple computer

NYMNP
- 3 MAR 2010

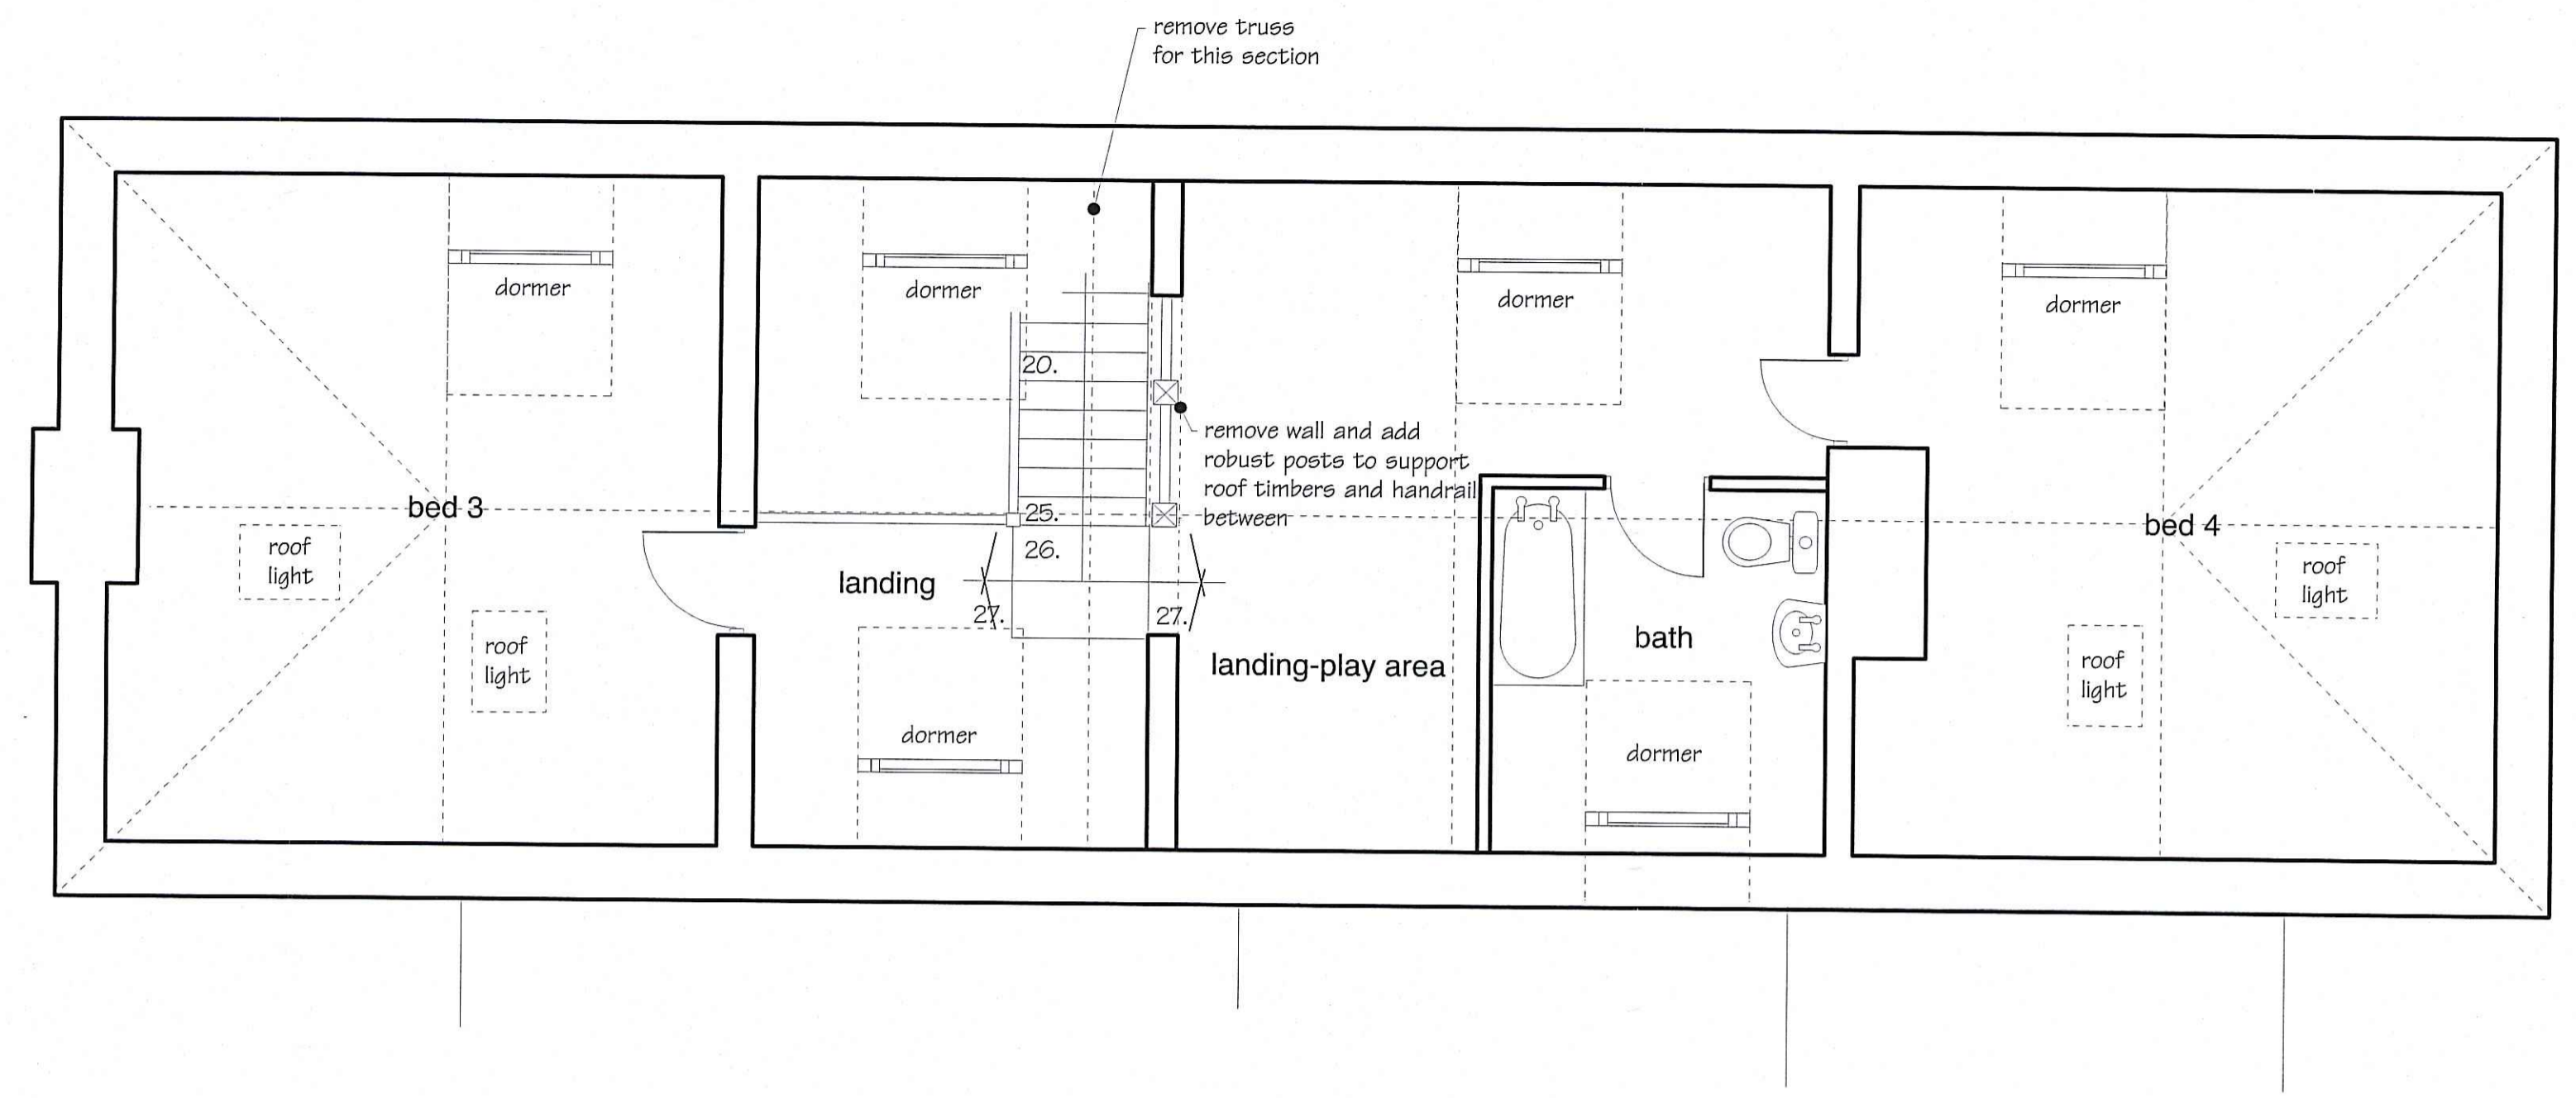


PROPOSED SECOND FLOOR PLAN

1:50




PROPOSED FIRST FLOOR PLAN

1:50

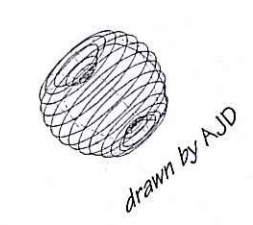

NYMNP
- 3 MAR 2010

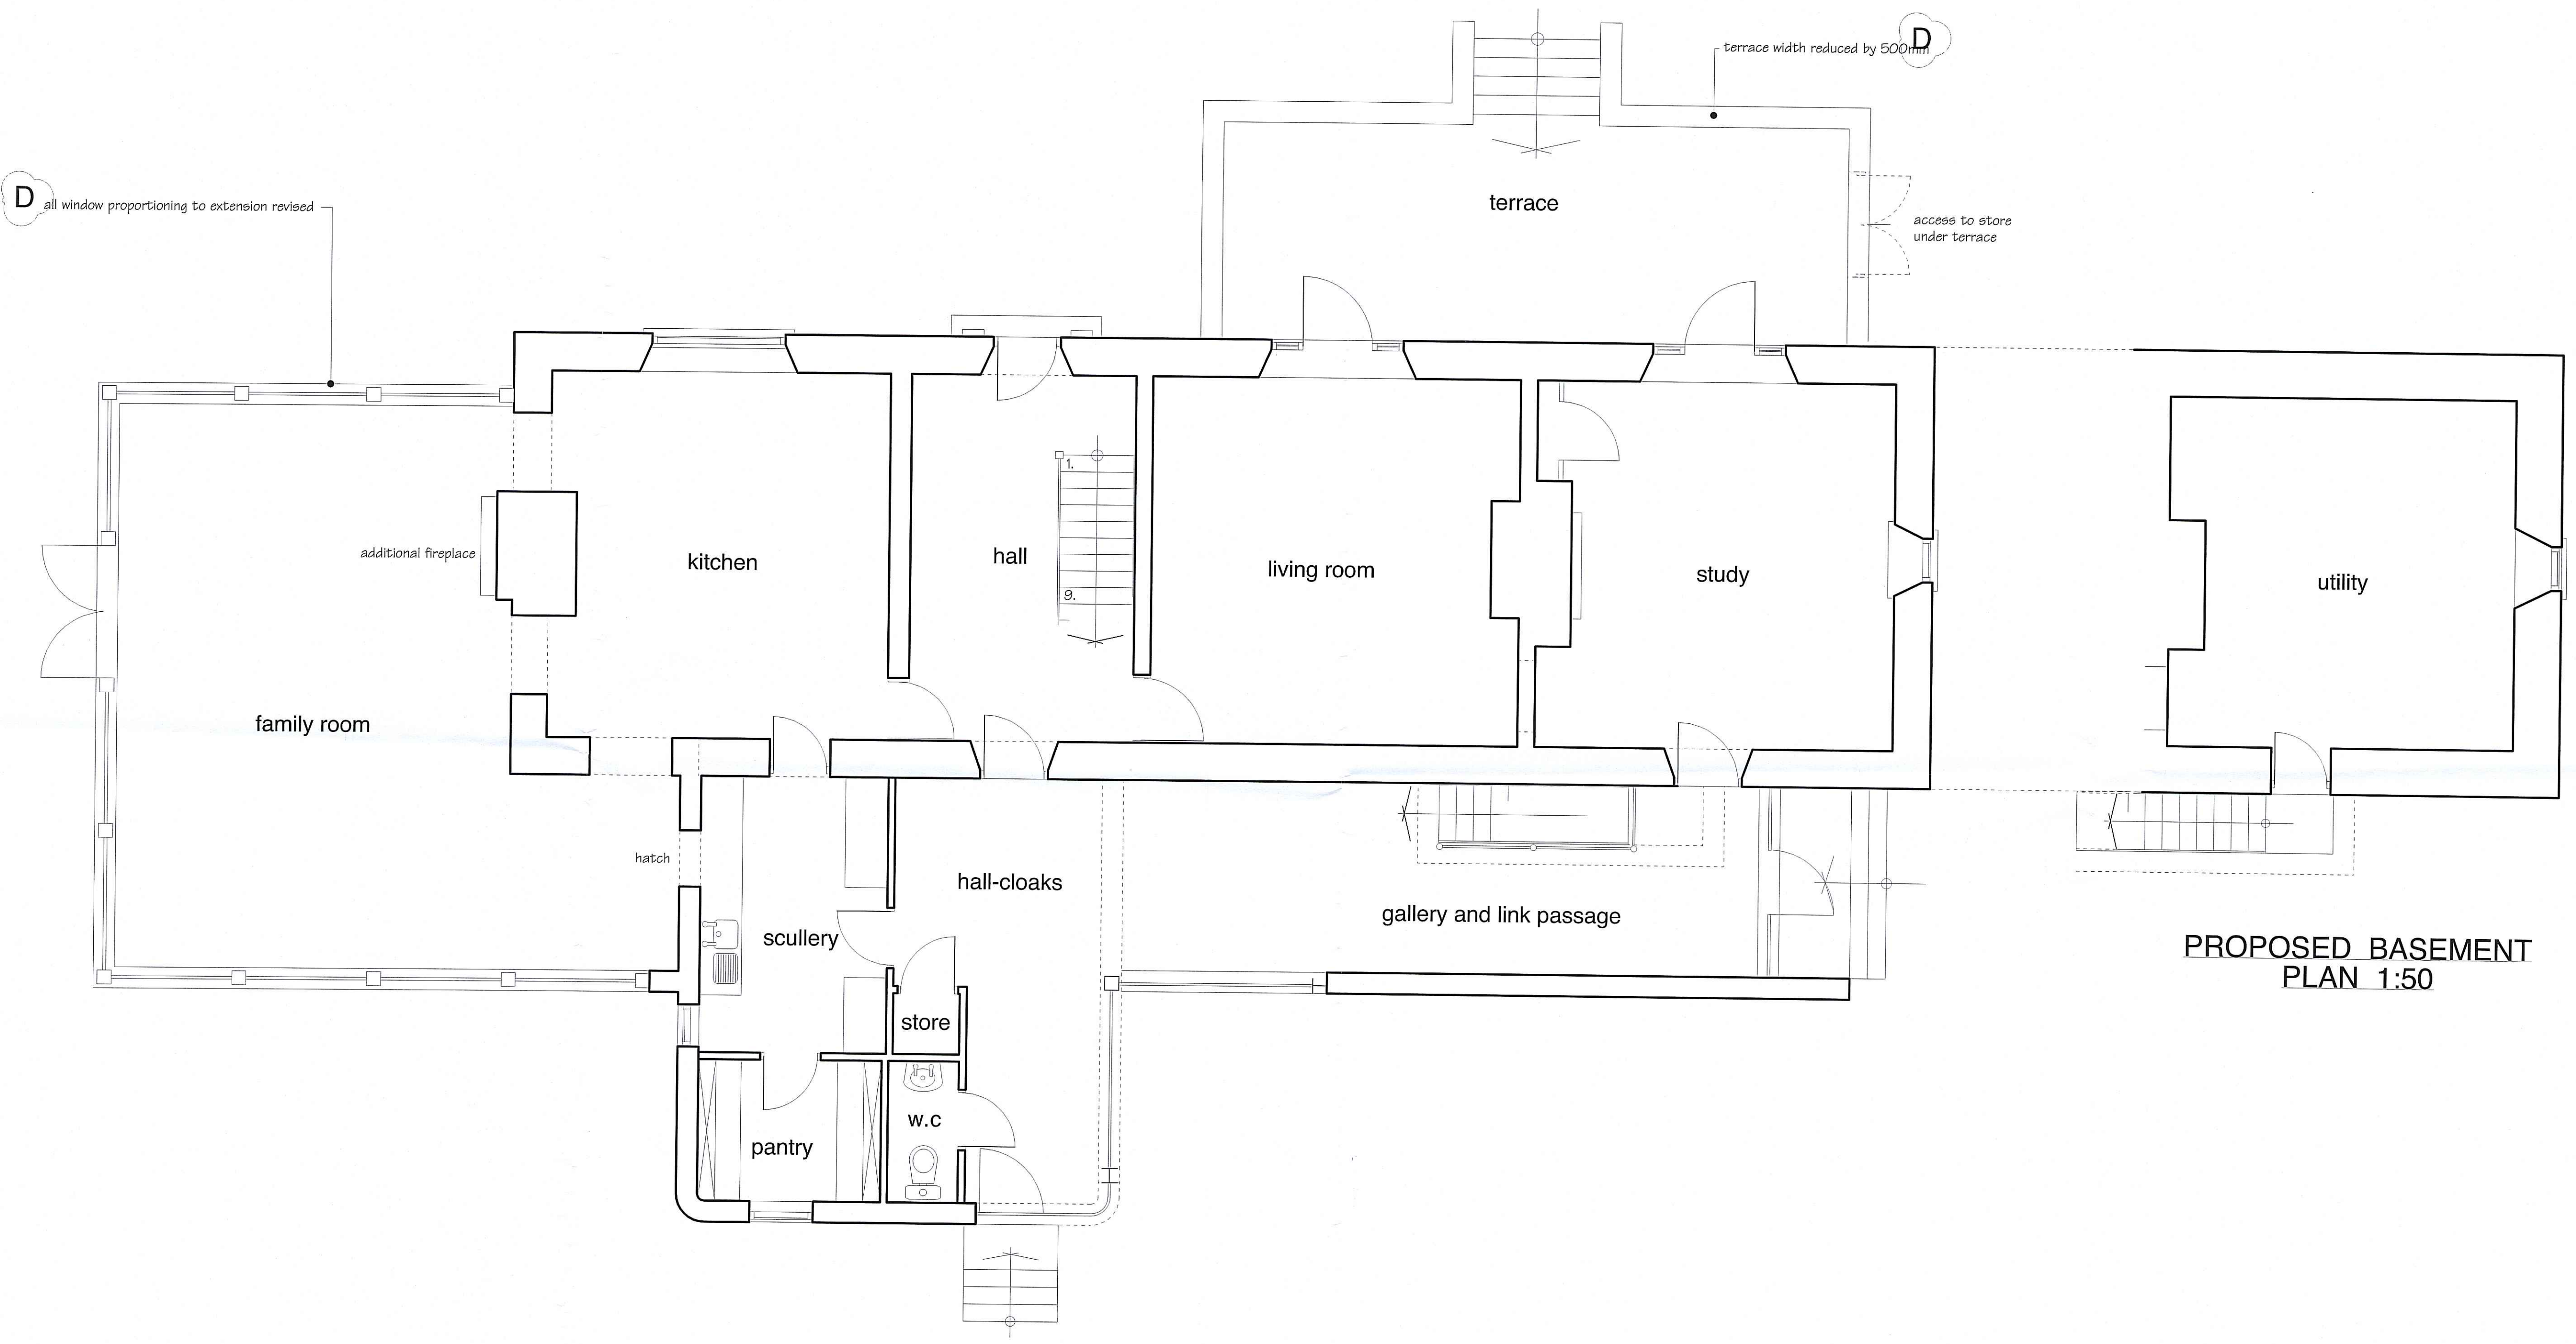

PROPOSED GROUND FLOOR PLAN

1:50

PROJECT_ Moorgate Lees Farm, Hawsker, Whitby

CLIENT_ Nick Hartley

TITLE_ Proposed ground floor plan


DATE_ June 2009

REVISION:

Rev. E. A.J.D. October 2009
Minor alterations (see revision clouds)


10 Princess Street,
Scarborough,
North Yorkshire,
YO11 1QR
Tel: 01723 366114
info@andrewdoughty.co.uk
www.andrewdoughty.co.uk

Andrew Doughty
Architectural Design
powered by apple computer

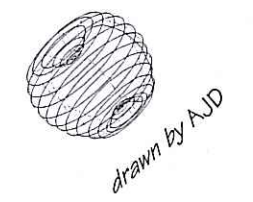


NYMNP
- 3 MAR 2010

NYM / 2010 / 0176 / FL

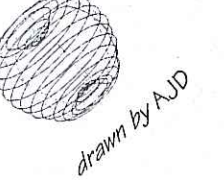


NUMBER_ 0309.NH.04

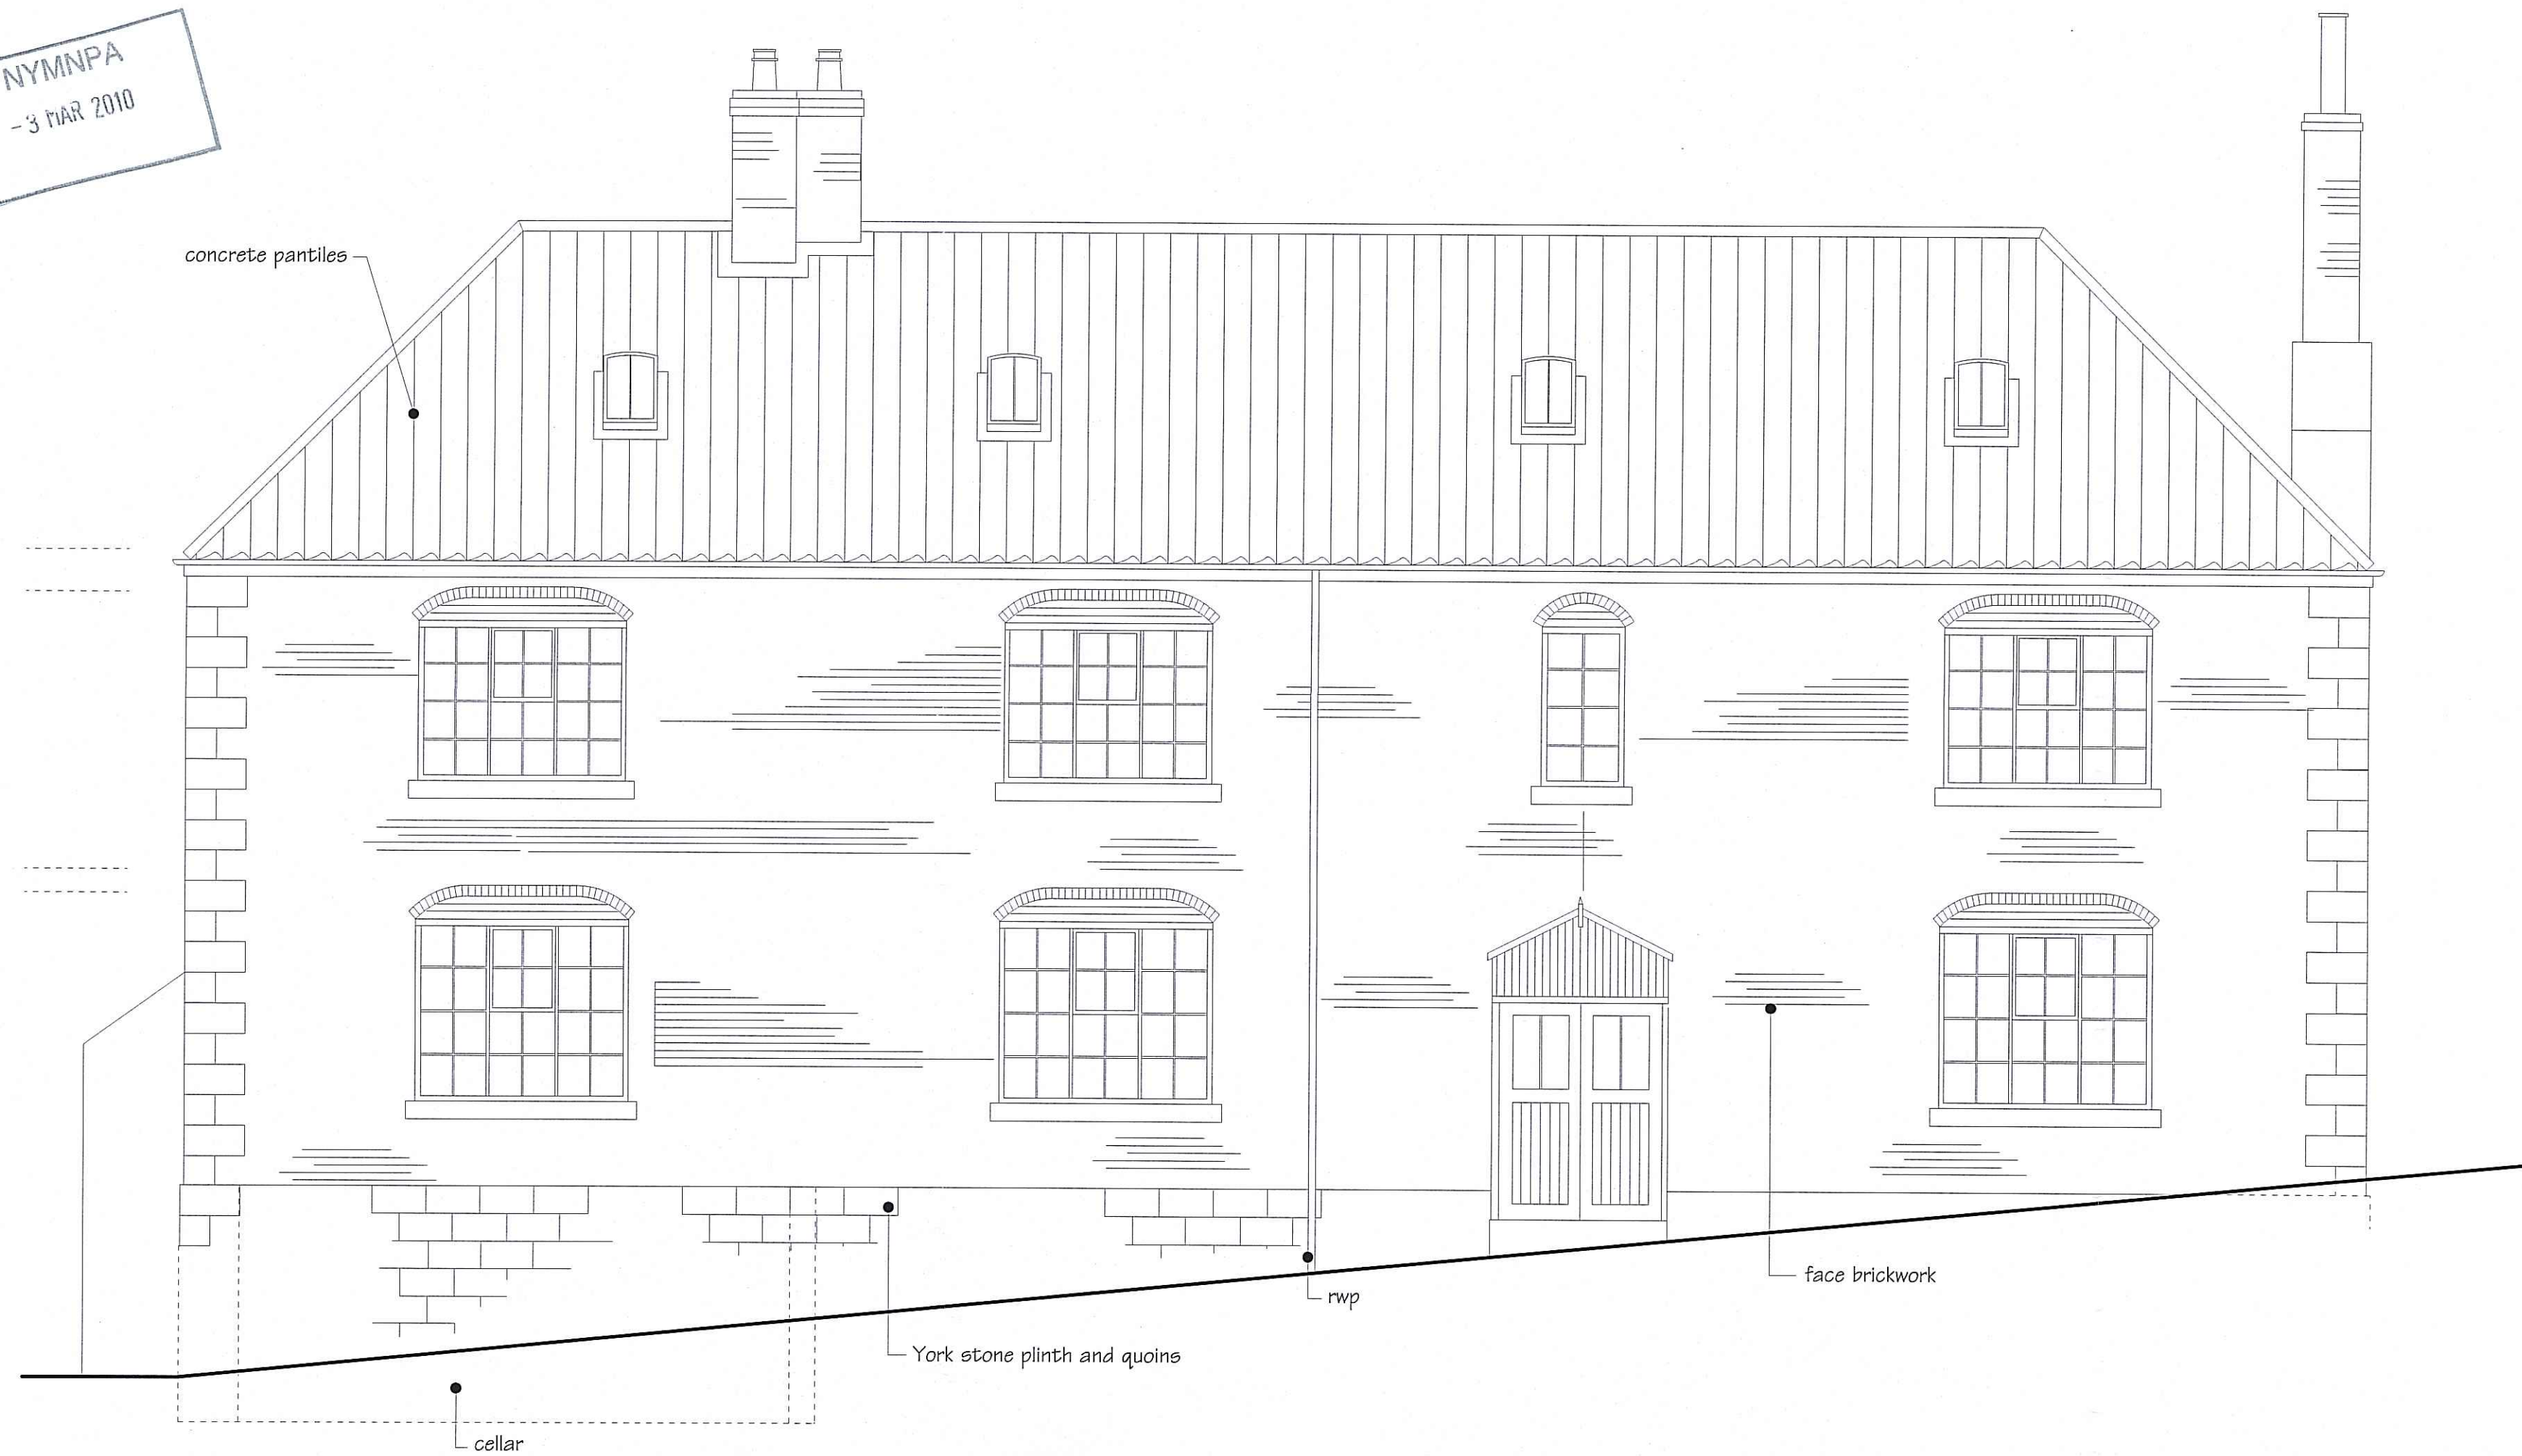

EXISTING FRONT ELEVATION

1:50

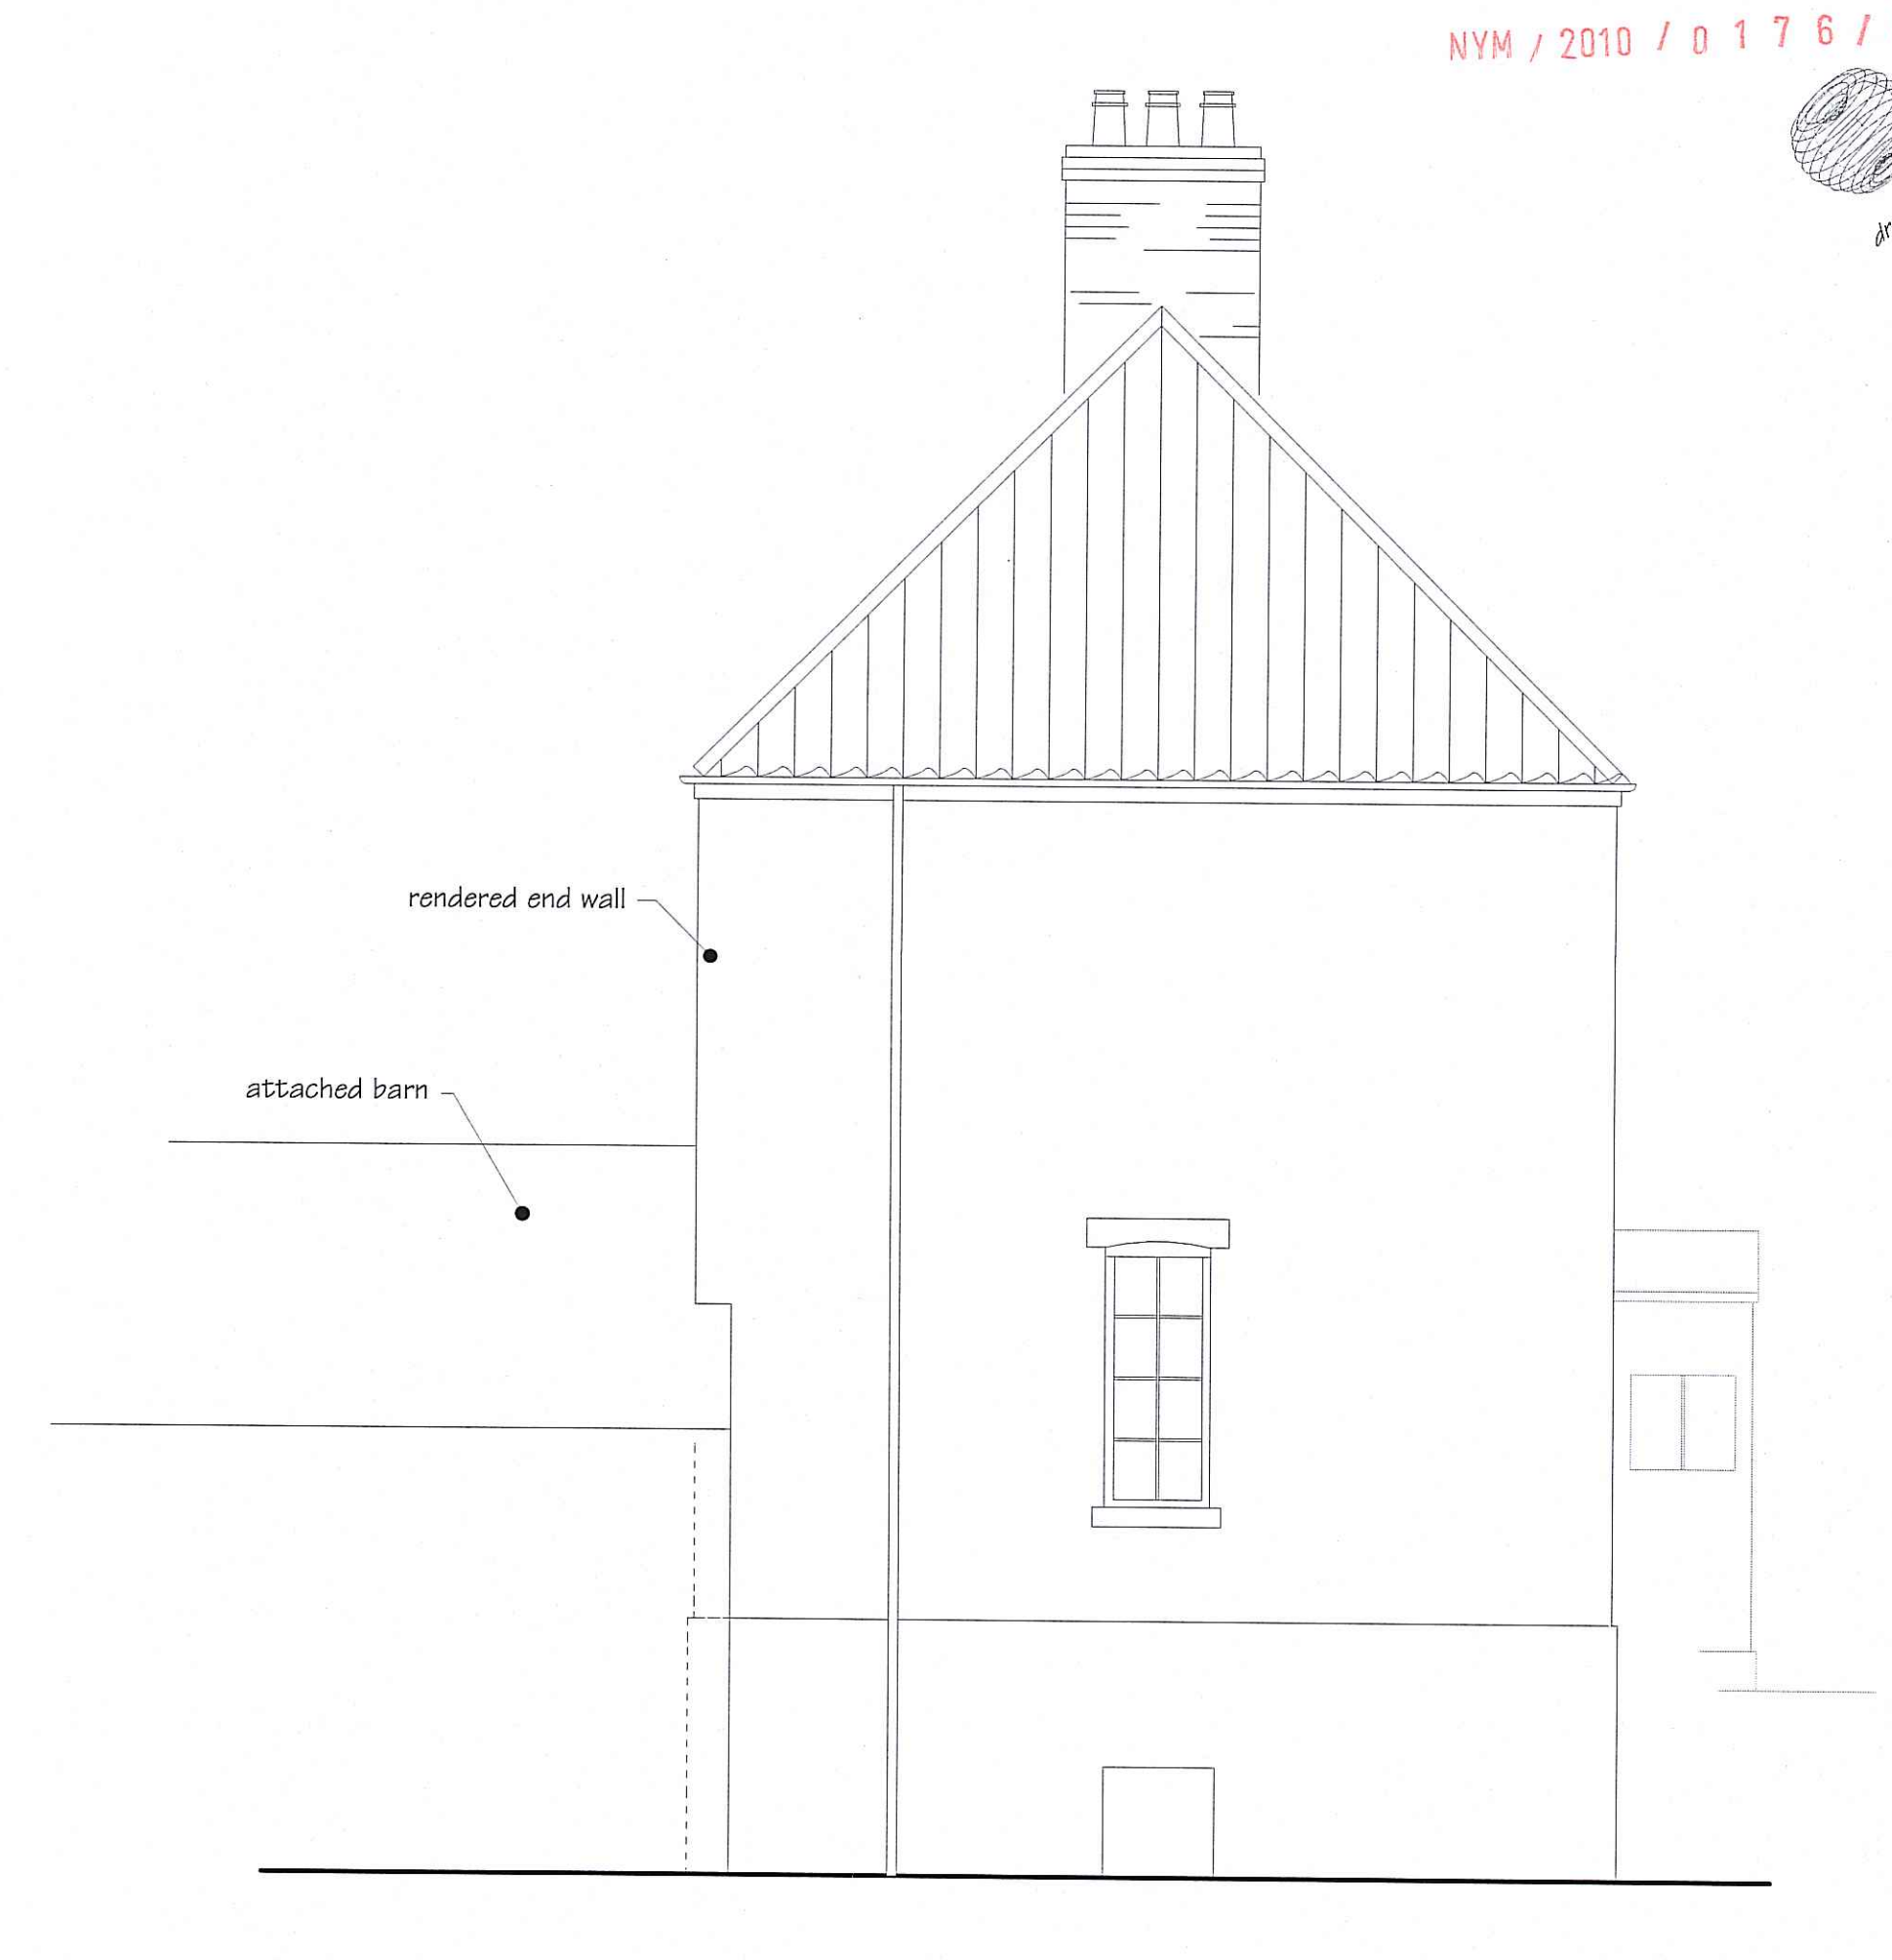


EXISTING END ELEVATION

1:50



EXISTING END ELEVATION

1:50

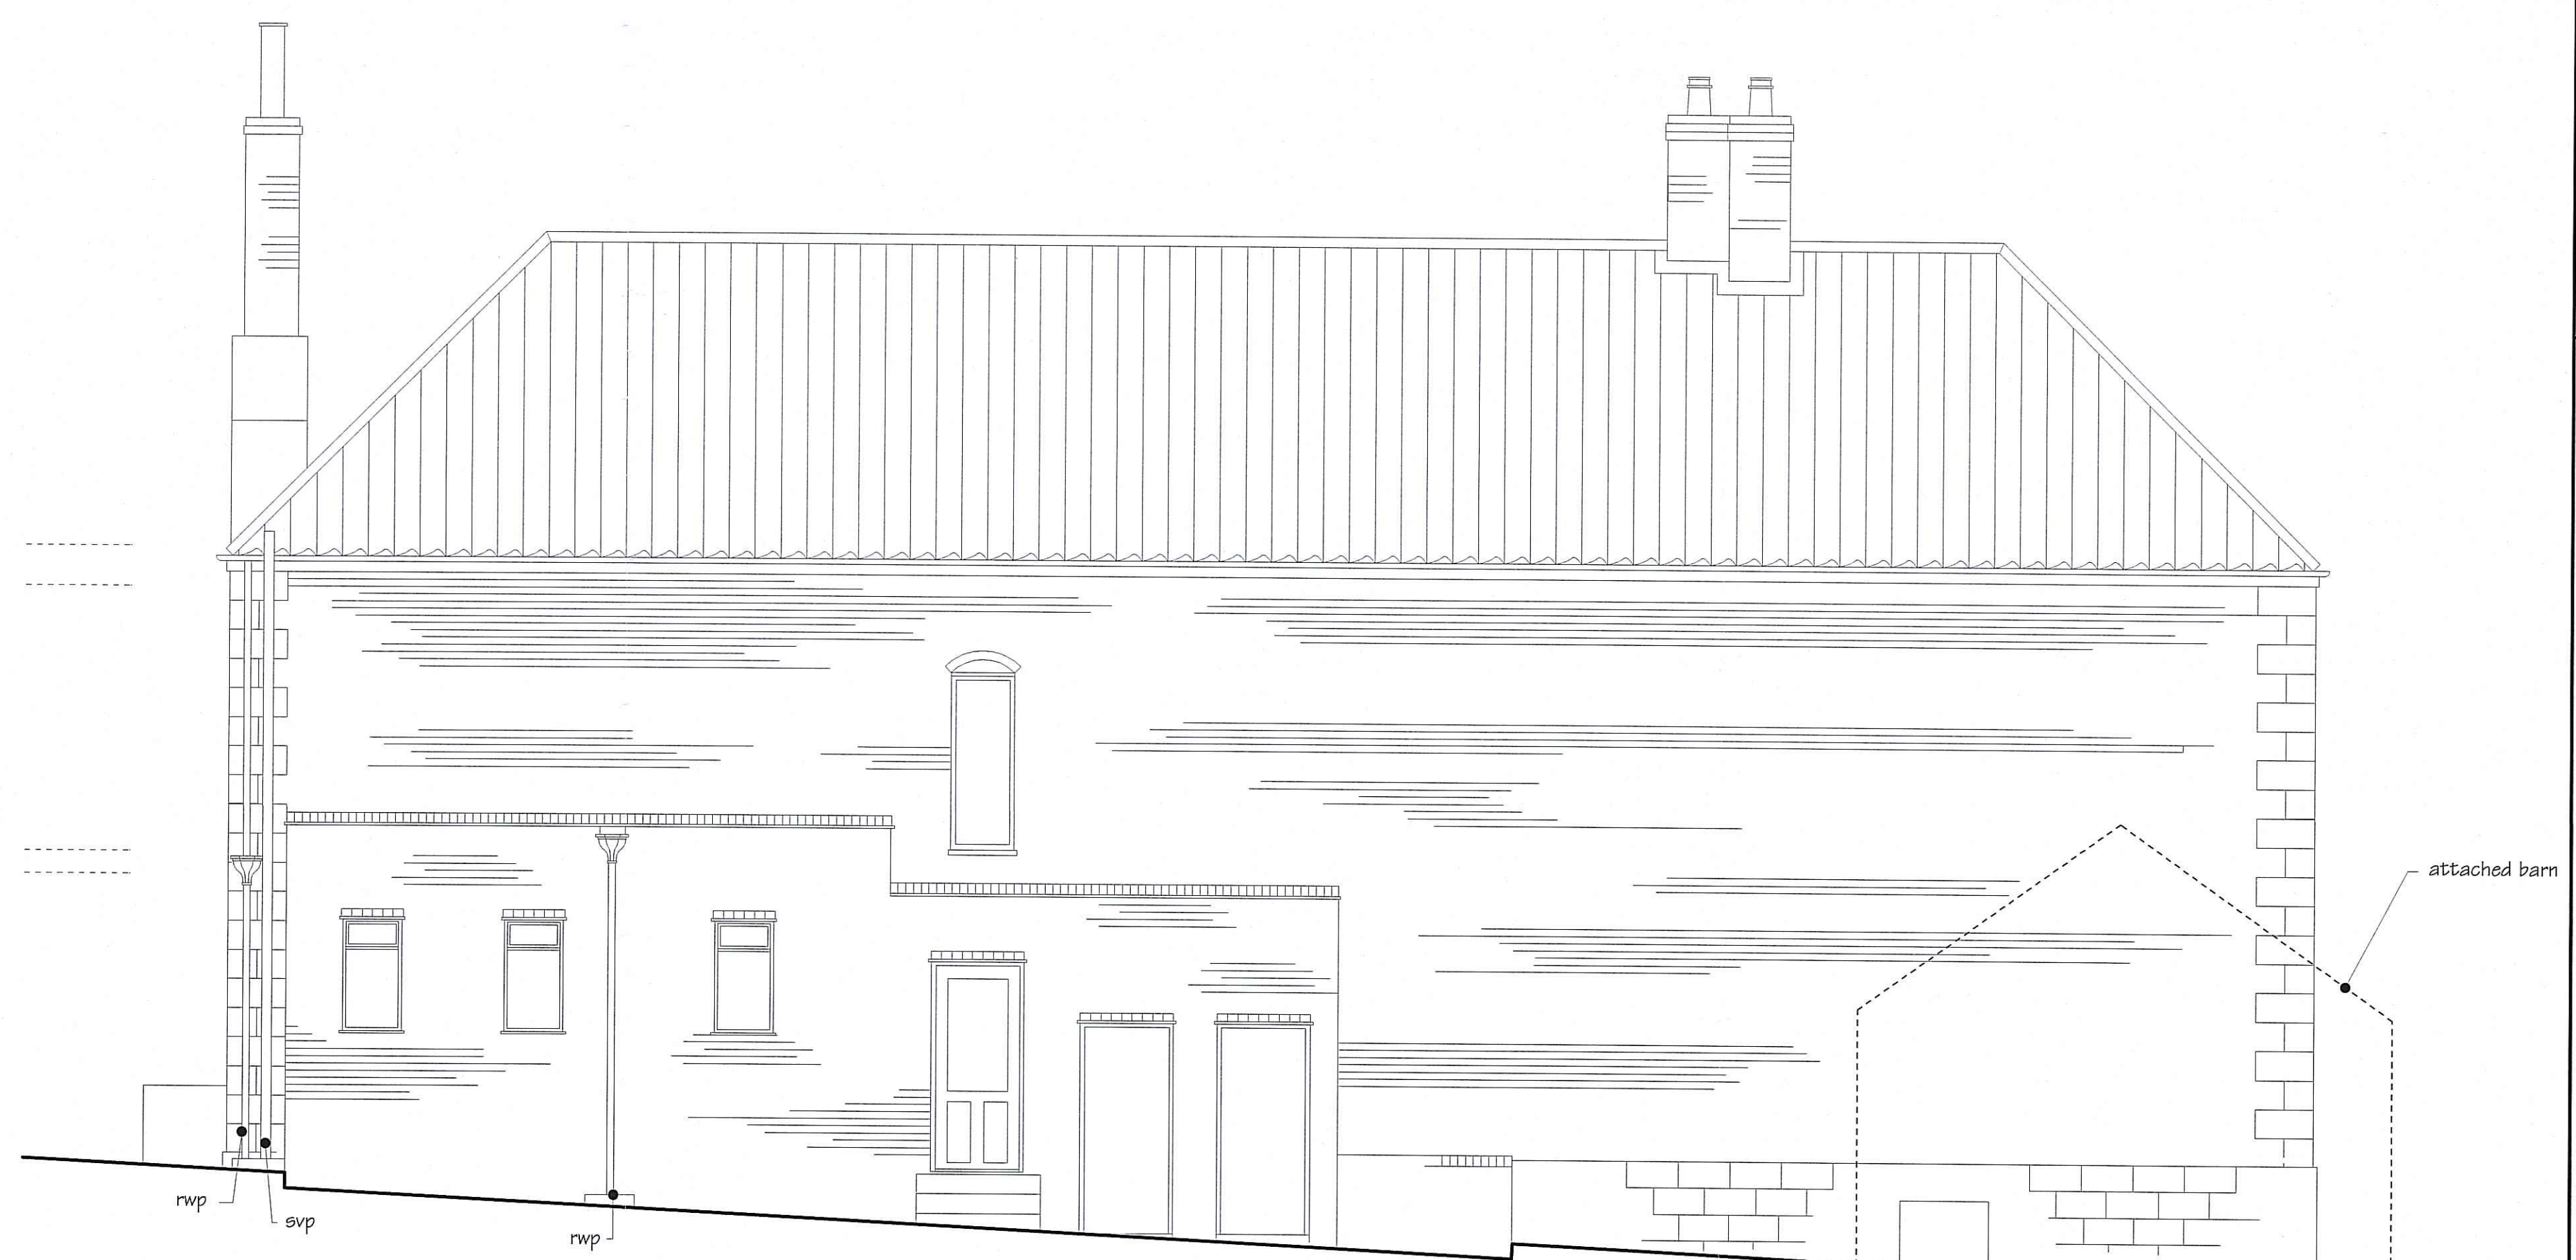

EXISTING REAR ELEVATION

1:50

PROJECT_ Moorgate Lees Farm, Hawsker, Whitby

CLIENT_ Nick Hartley

TITLE_ Existing elevations


DATE_ March 2009

REVISION:


10 Princess Street,
Scarborough,
North Yorkshire,
YO11 1QR
Tel: 01723 364614
info@andrewdoughty.co.uk
www.andrewdoughty.co.uk

Andrew Doughty
Architectural Design
powered by apple computer


NYMNP
- 3 MAR 2010

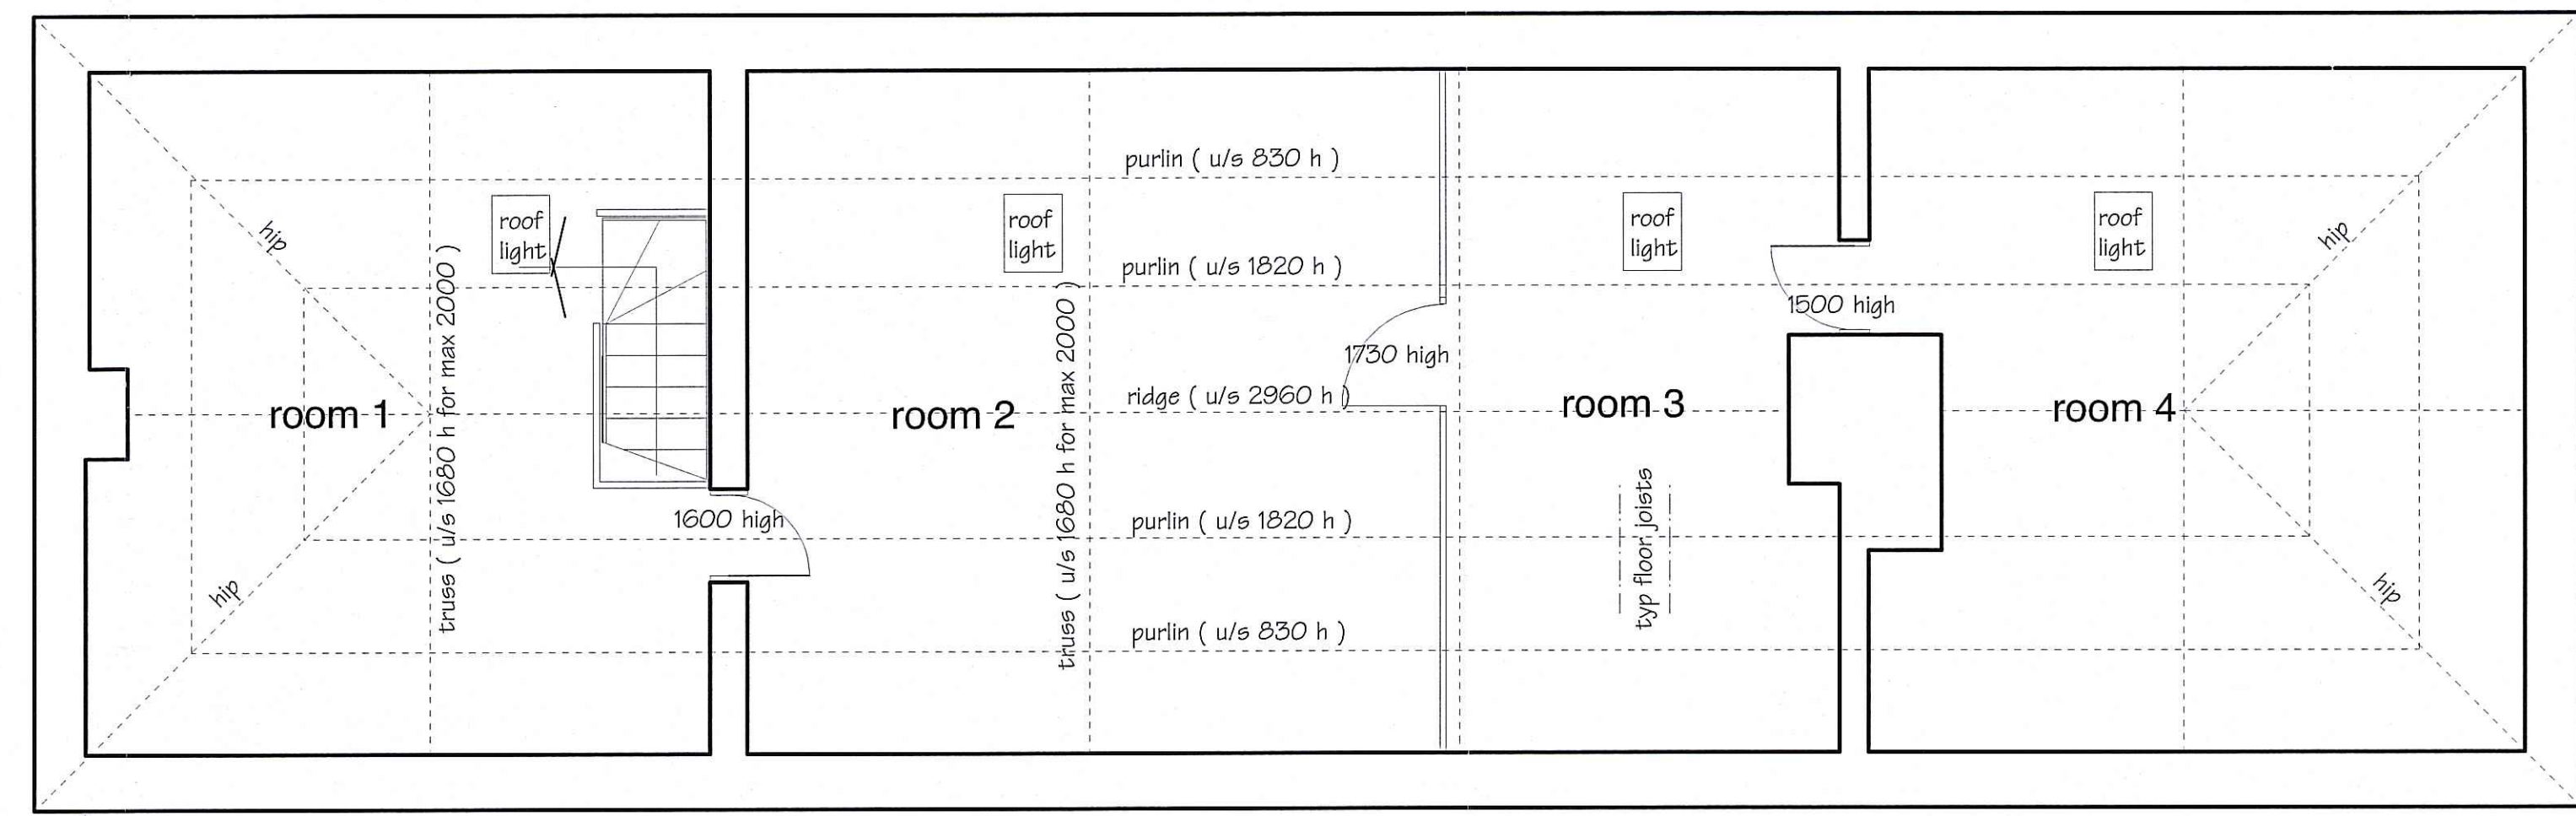


EXISTING SECOND FLOOR PLAN 1:50

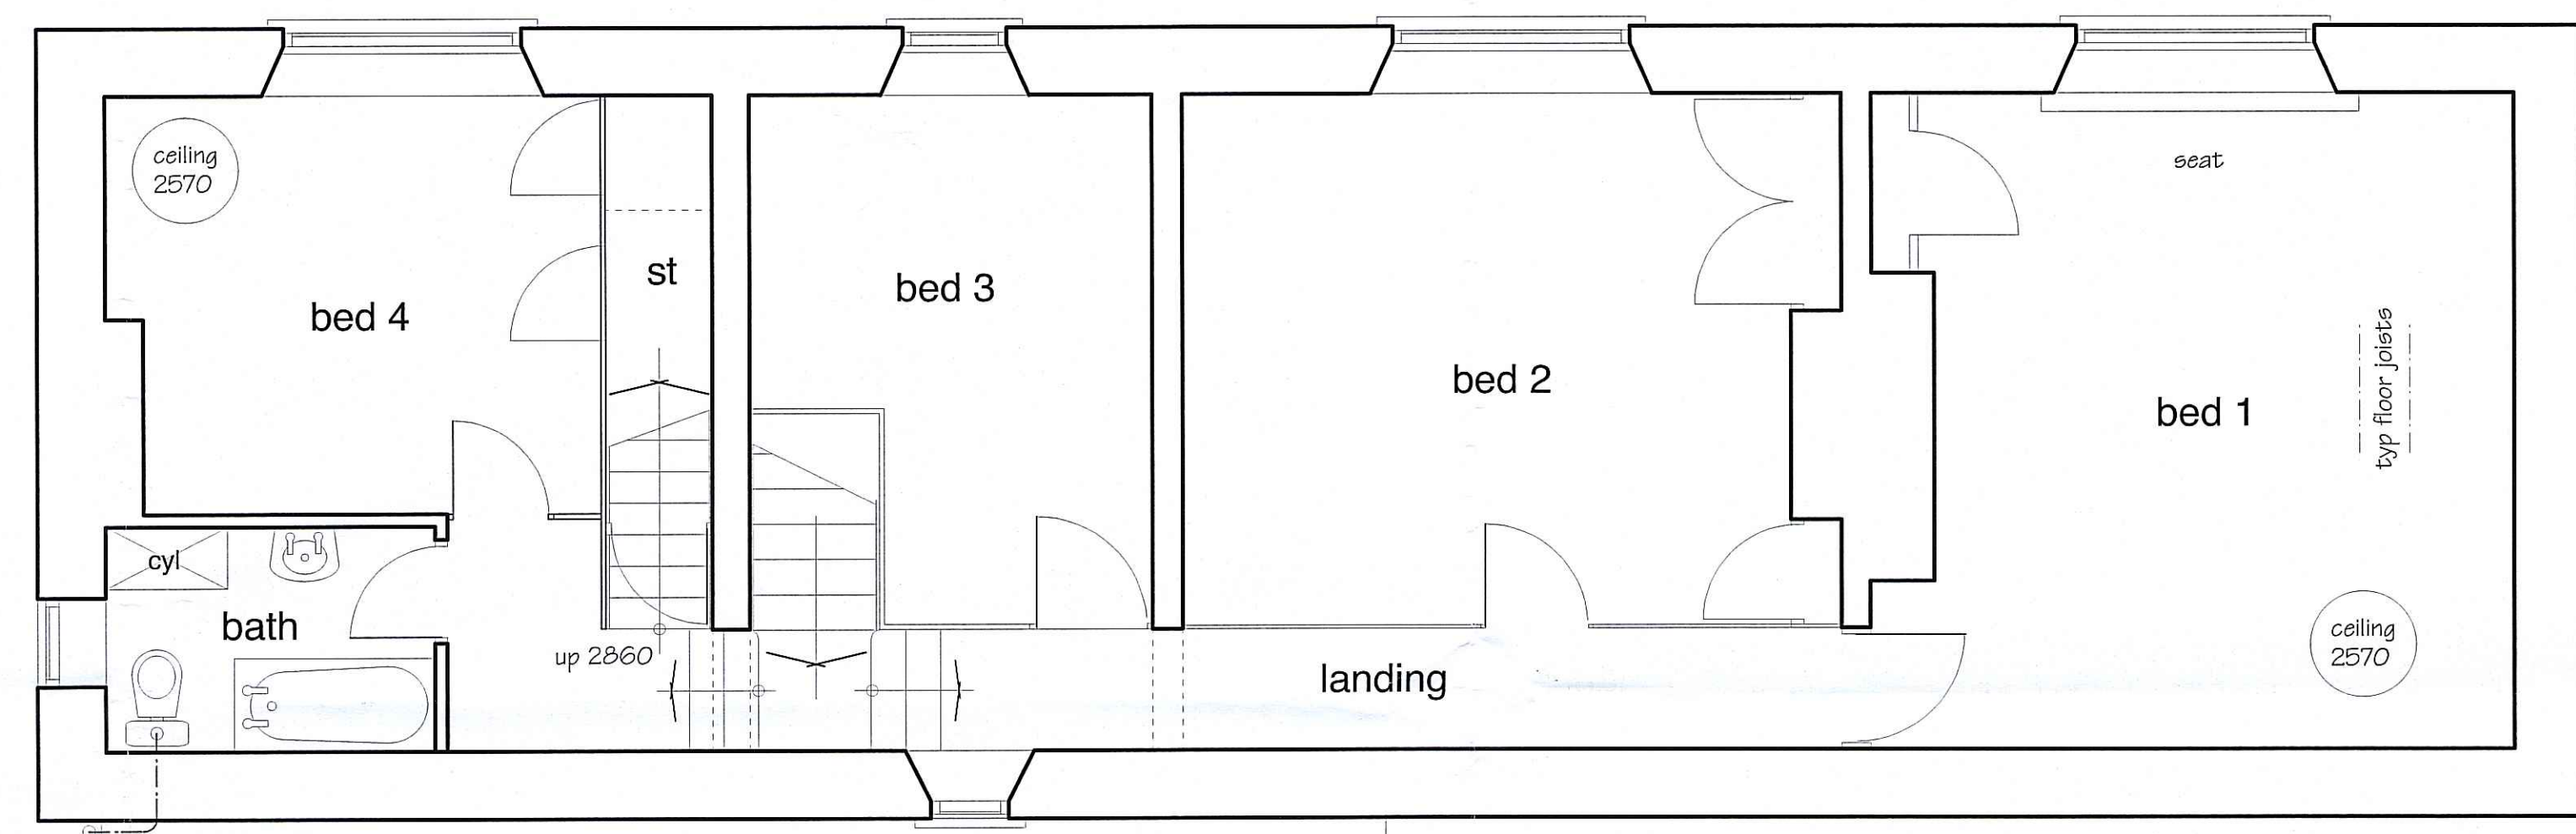

EXISTING FIRST FLOOR PLAN 1:50

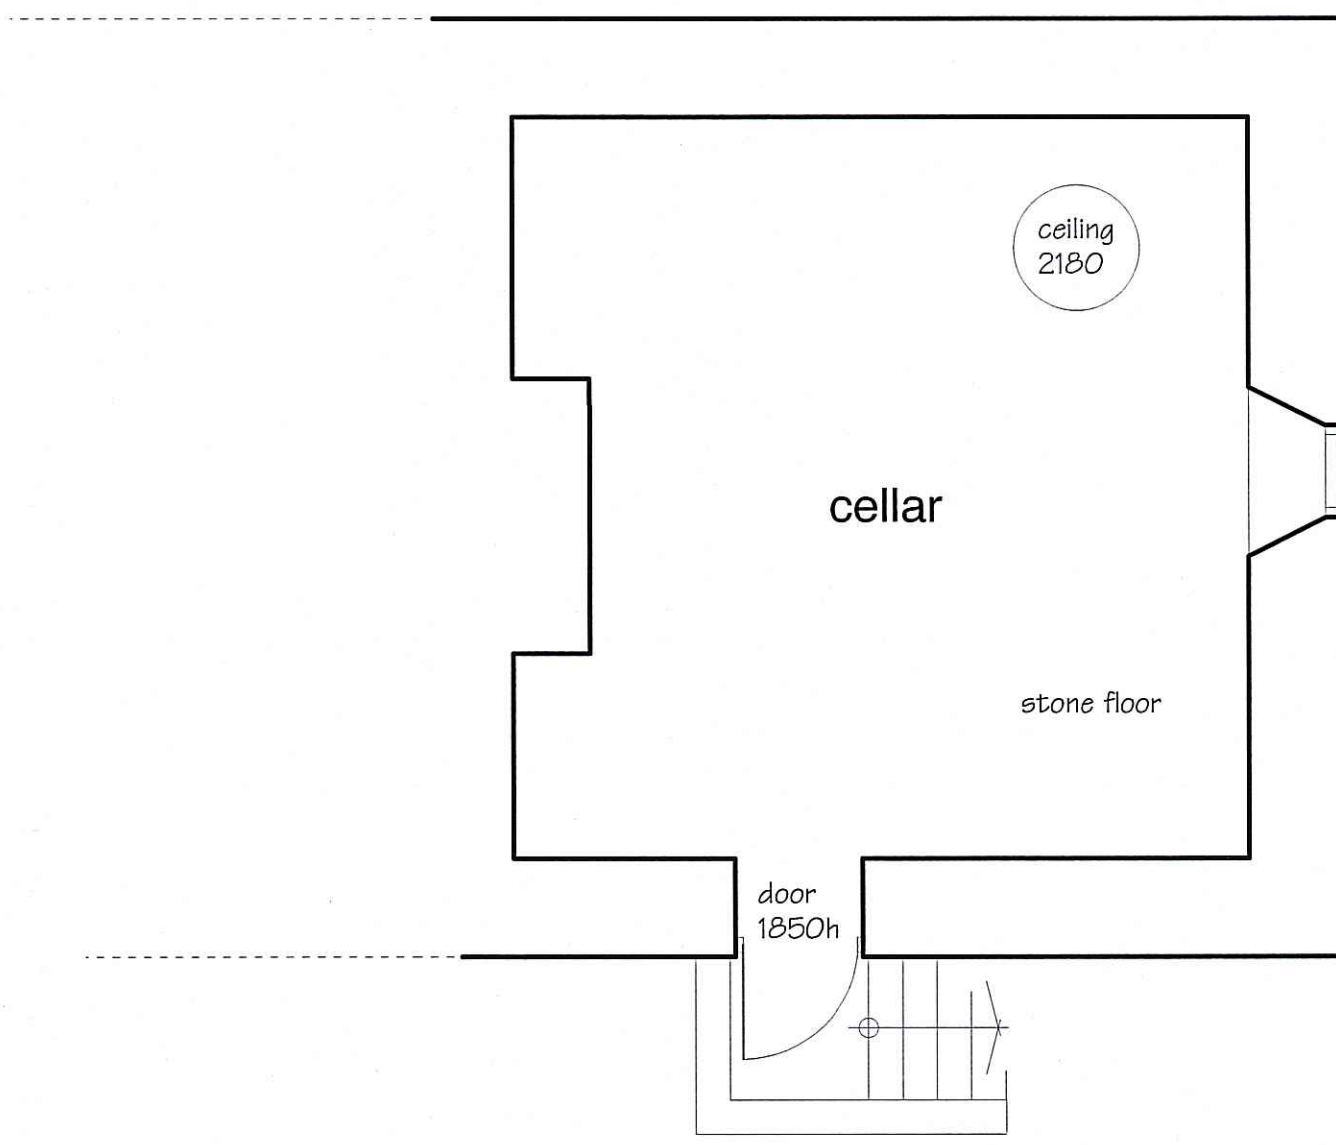


EXISTING BASEMENT PLAN 1:50

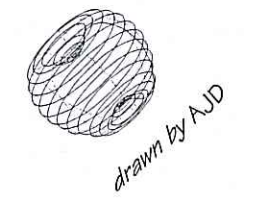

NYMNP
- 3 MAR 2010

NYM / 2010 / 0176 / FL

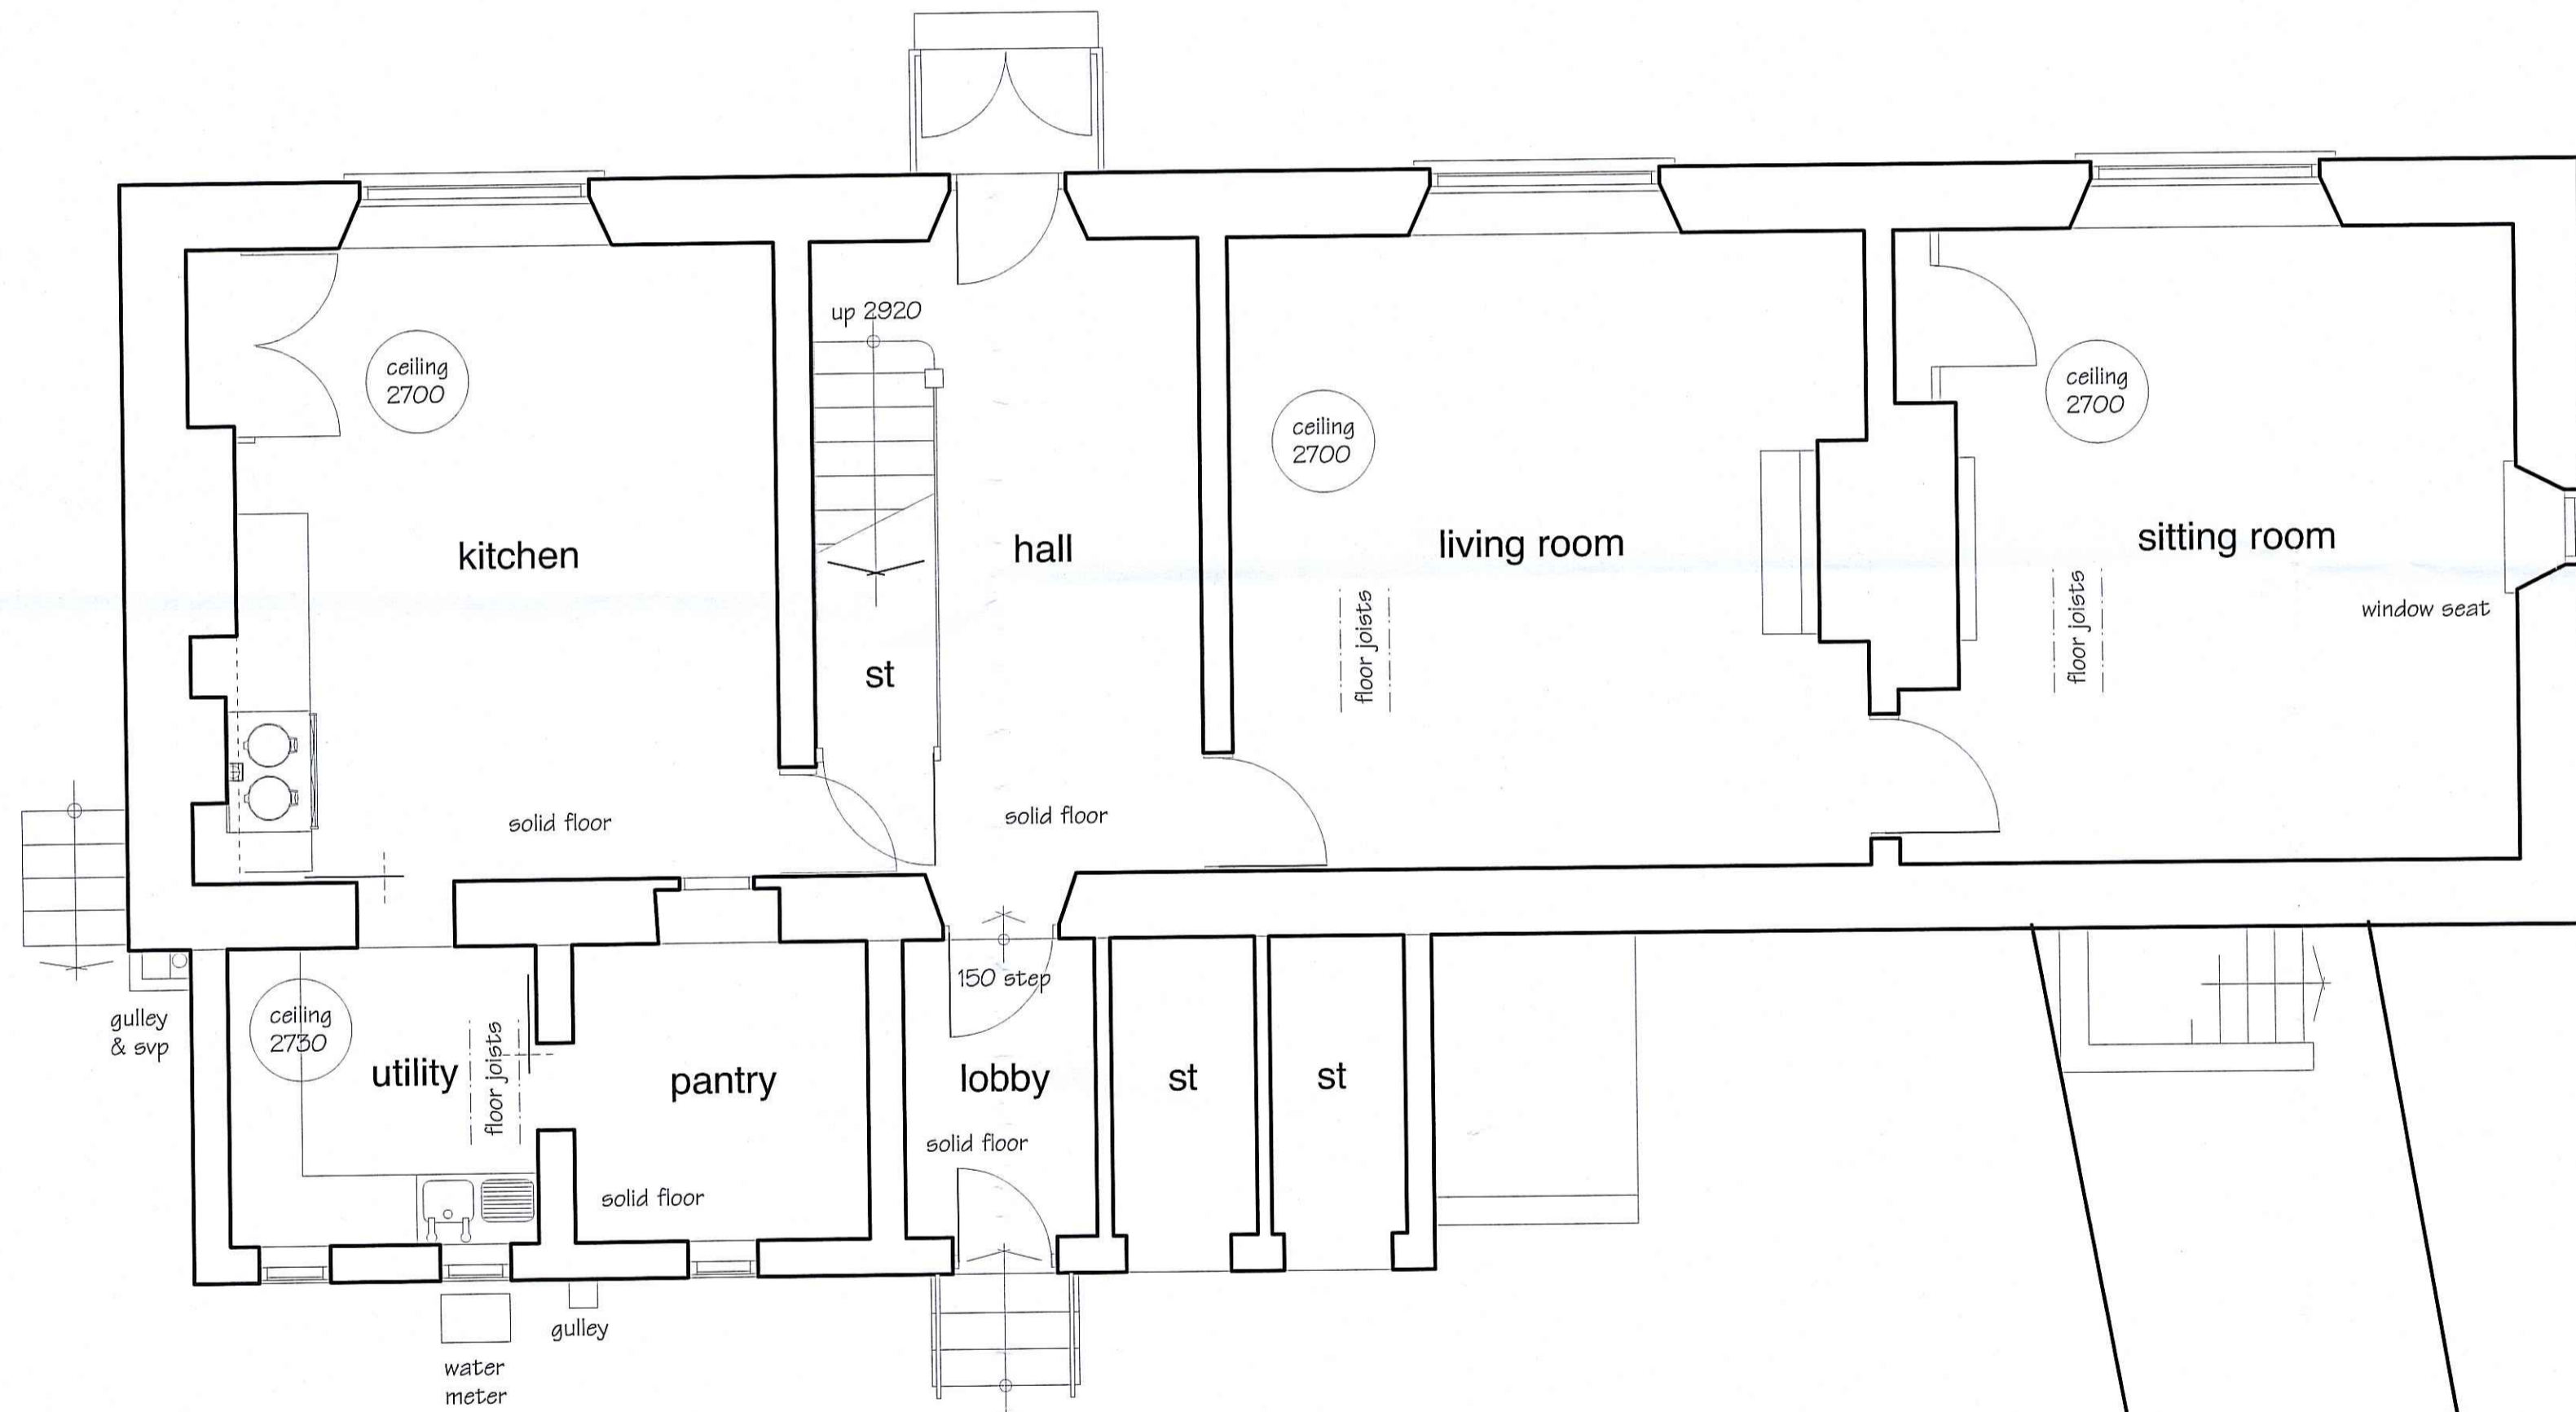

EXISTING GROUND FLOOR PLAN 1:50

drawn by A/D

Andrew Doughty
Architectural Design
powered by apple computer

10 Princess Street,
Scarborough,
North Yorkshire,
YO11 1QR
Tel: 01723 364614
info@andrewdoughty.co.uk
www.andrewdoughty.co.uk

REVISION:

CLIENT	Nick Hartley
TITLE	Existing ground floor plan
DATE	March 2009

PROJECT
Moorgate Lees Farm, Hawsker, Whitby

NUMBER
0309.NH.02