

NYMMPA  
13 APR 2010



 Promap®

NYM / 2010 / 0238 / FL 31



EXISTING PART SITE LAYOUT PLAN

1:200

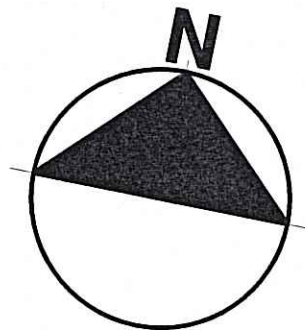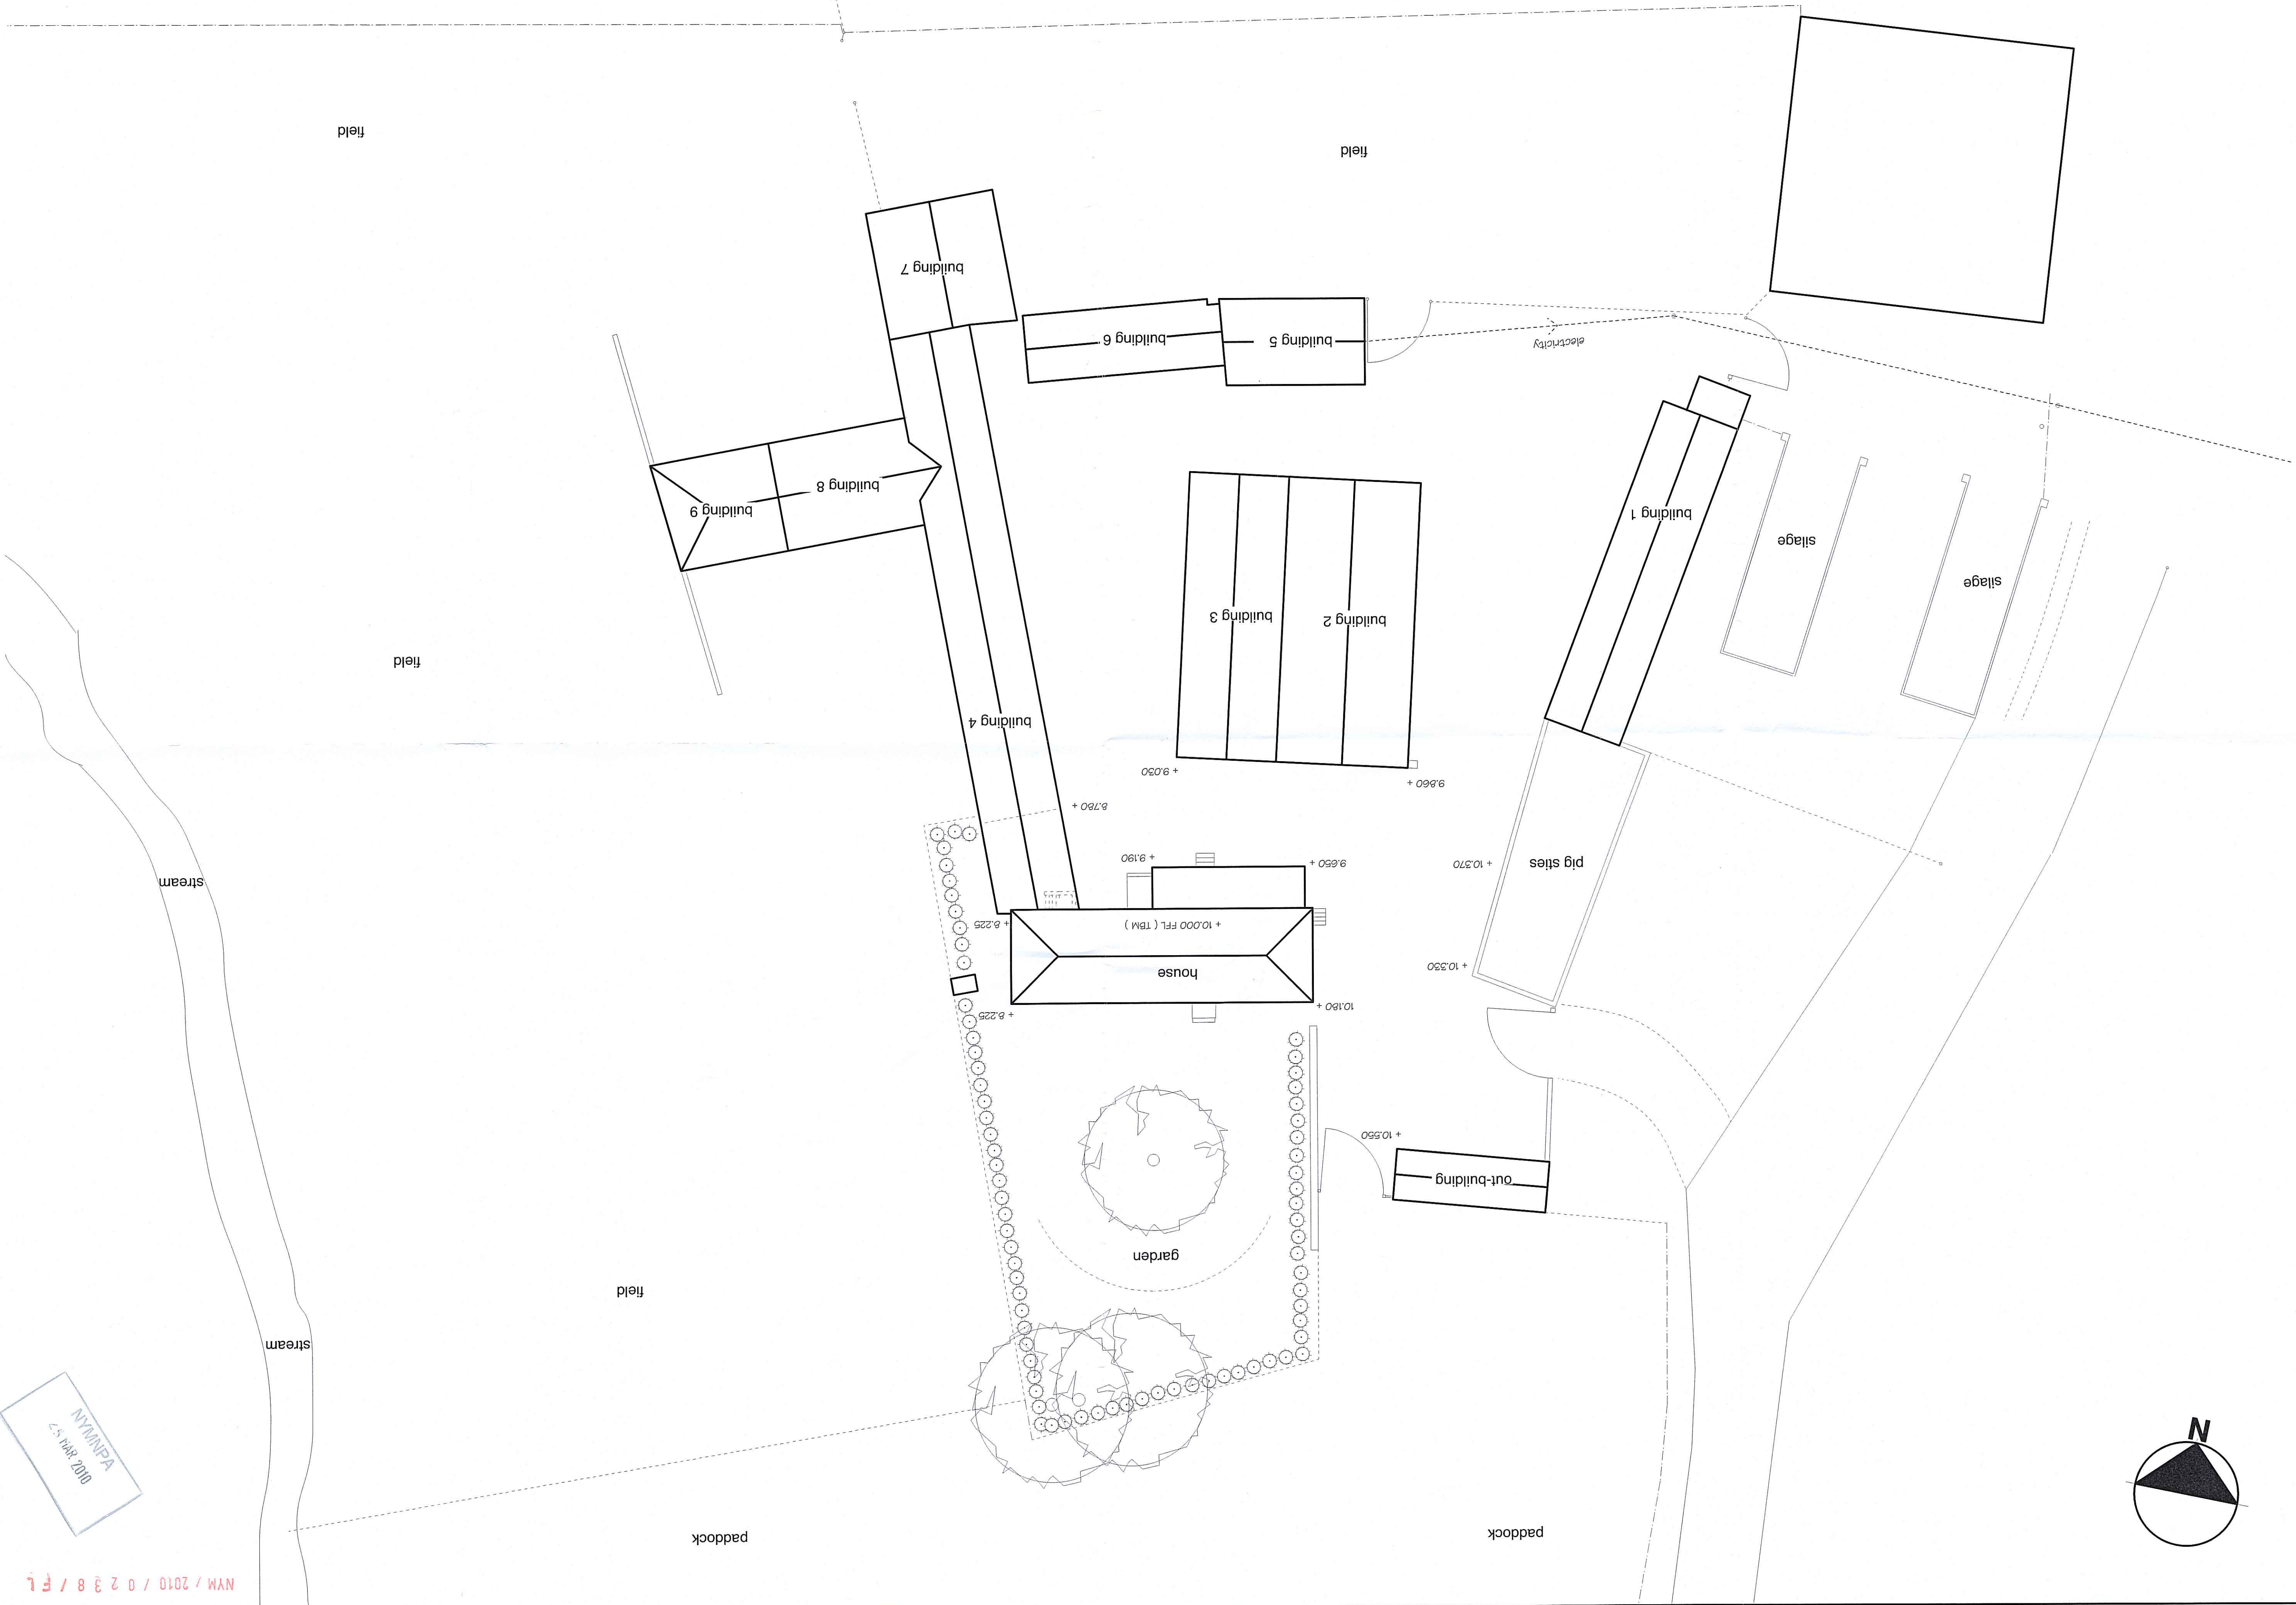

**Andrew Doughty**  
Architectural Design  
powered by apple computer


10 Princess Street,  
Seabrook,  
North Yorkshire,  
YO11 1DR  
Tel: 01723 386614  
info@andrewdoughty.co.uk  
www.andrewdoughty.co.uk

REVISION:  
CLIENT: Nick Hartley  
TITLE: Existing site layout plan  
DATE: March 2009

PROJECT: Moorgate Lees Farm, Hawsker, Whitby  
NUMBER: 0309.NH.01


NYM / 2010 / 0238 / FL



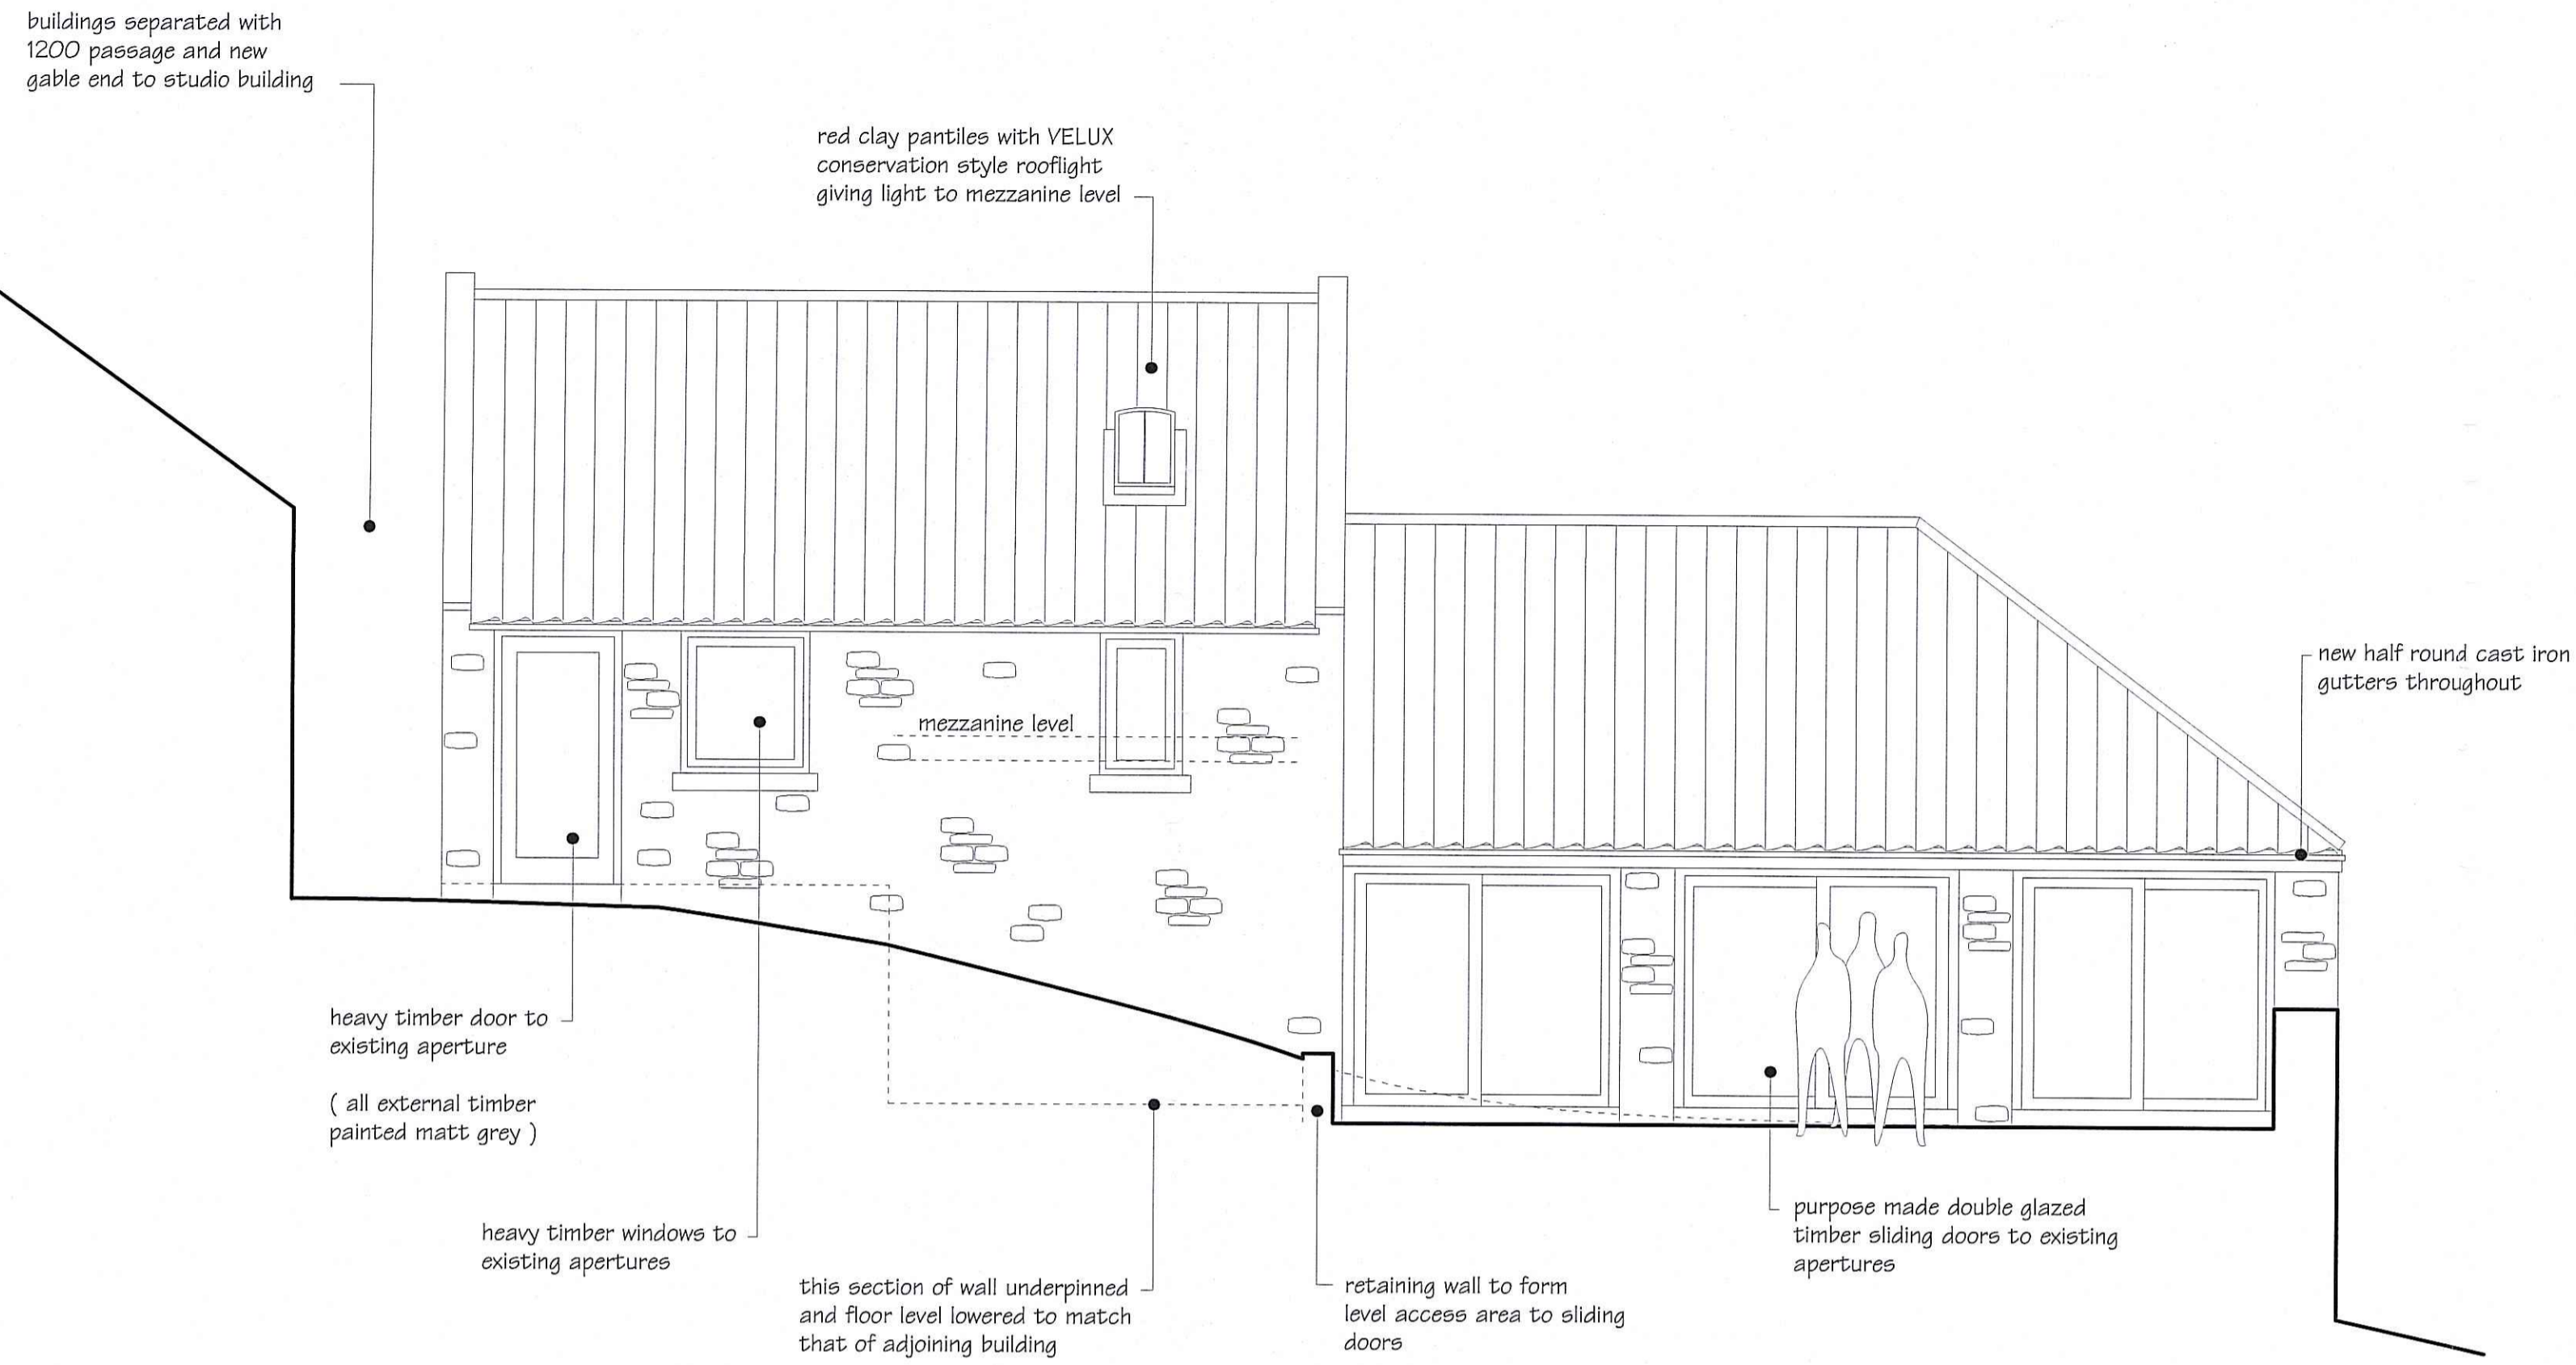


PROPOSED ELEVATION TO NORTH

1:50

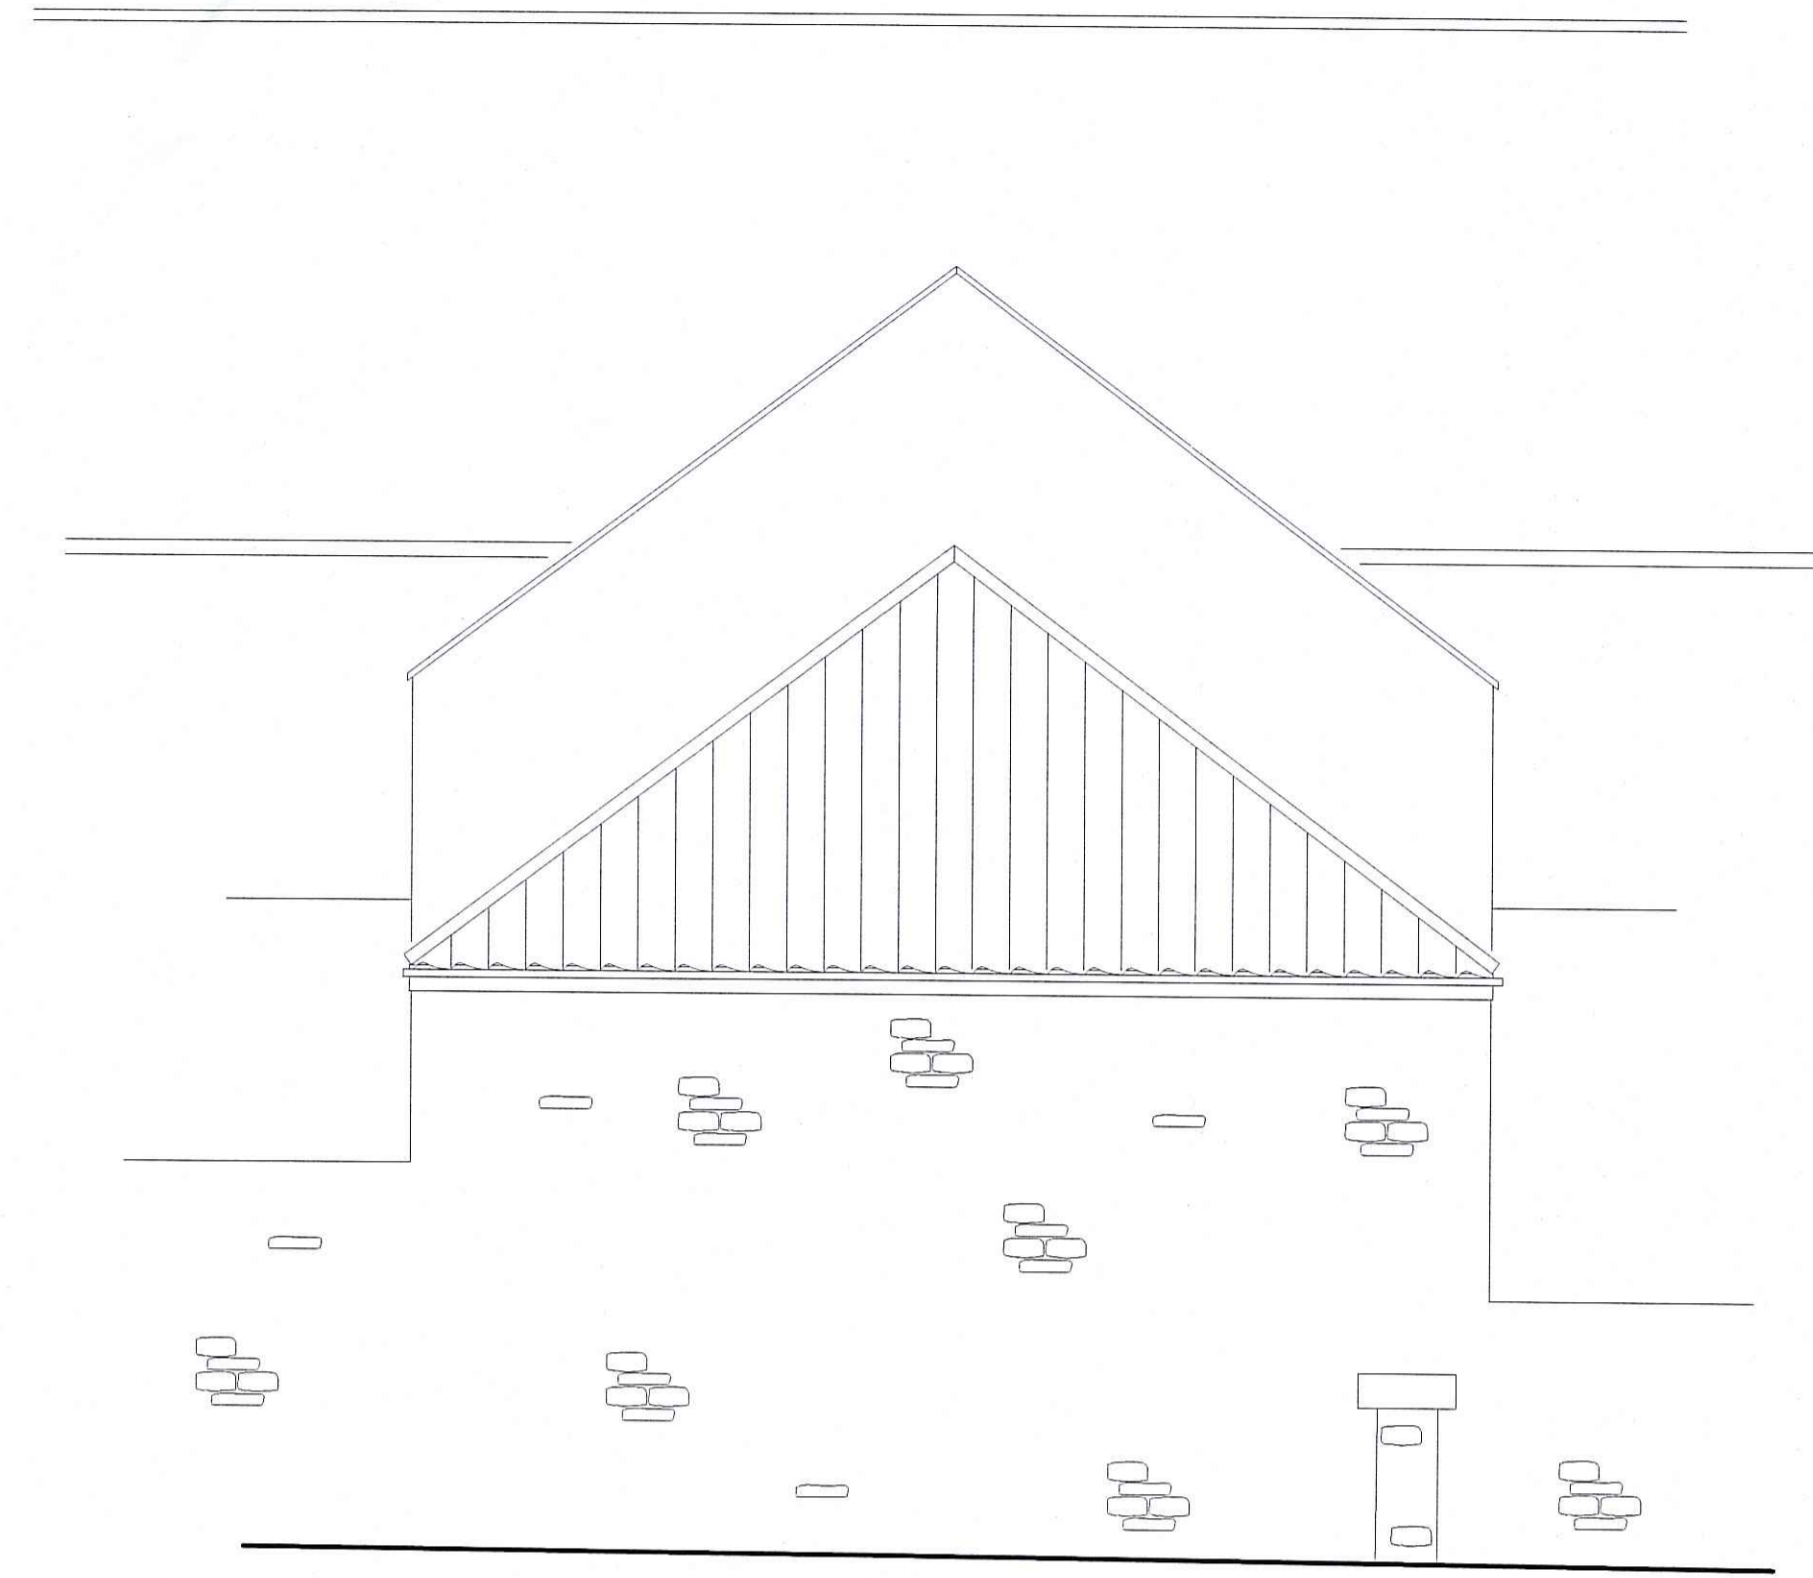

PROPOSED ELEVATION TO WEST 1:50

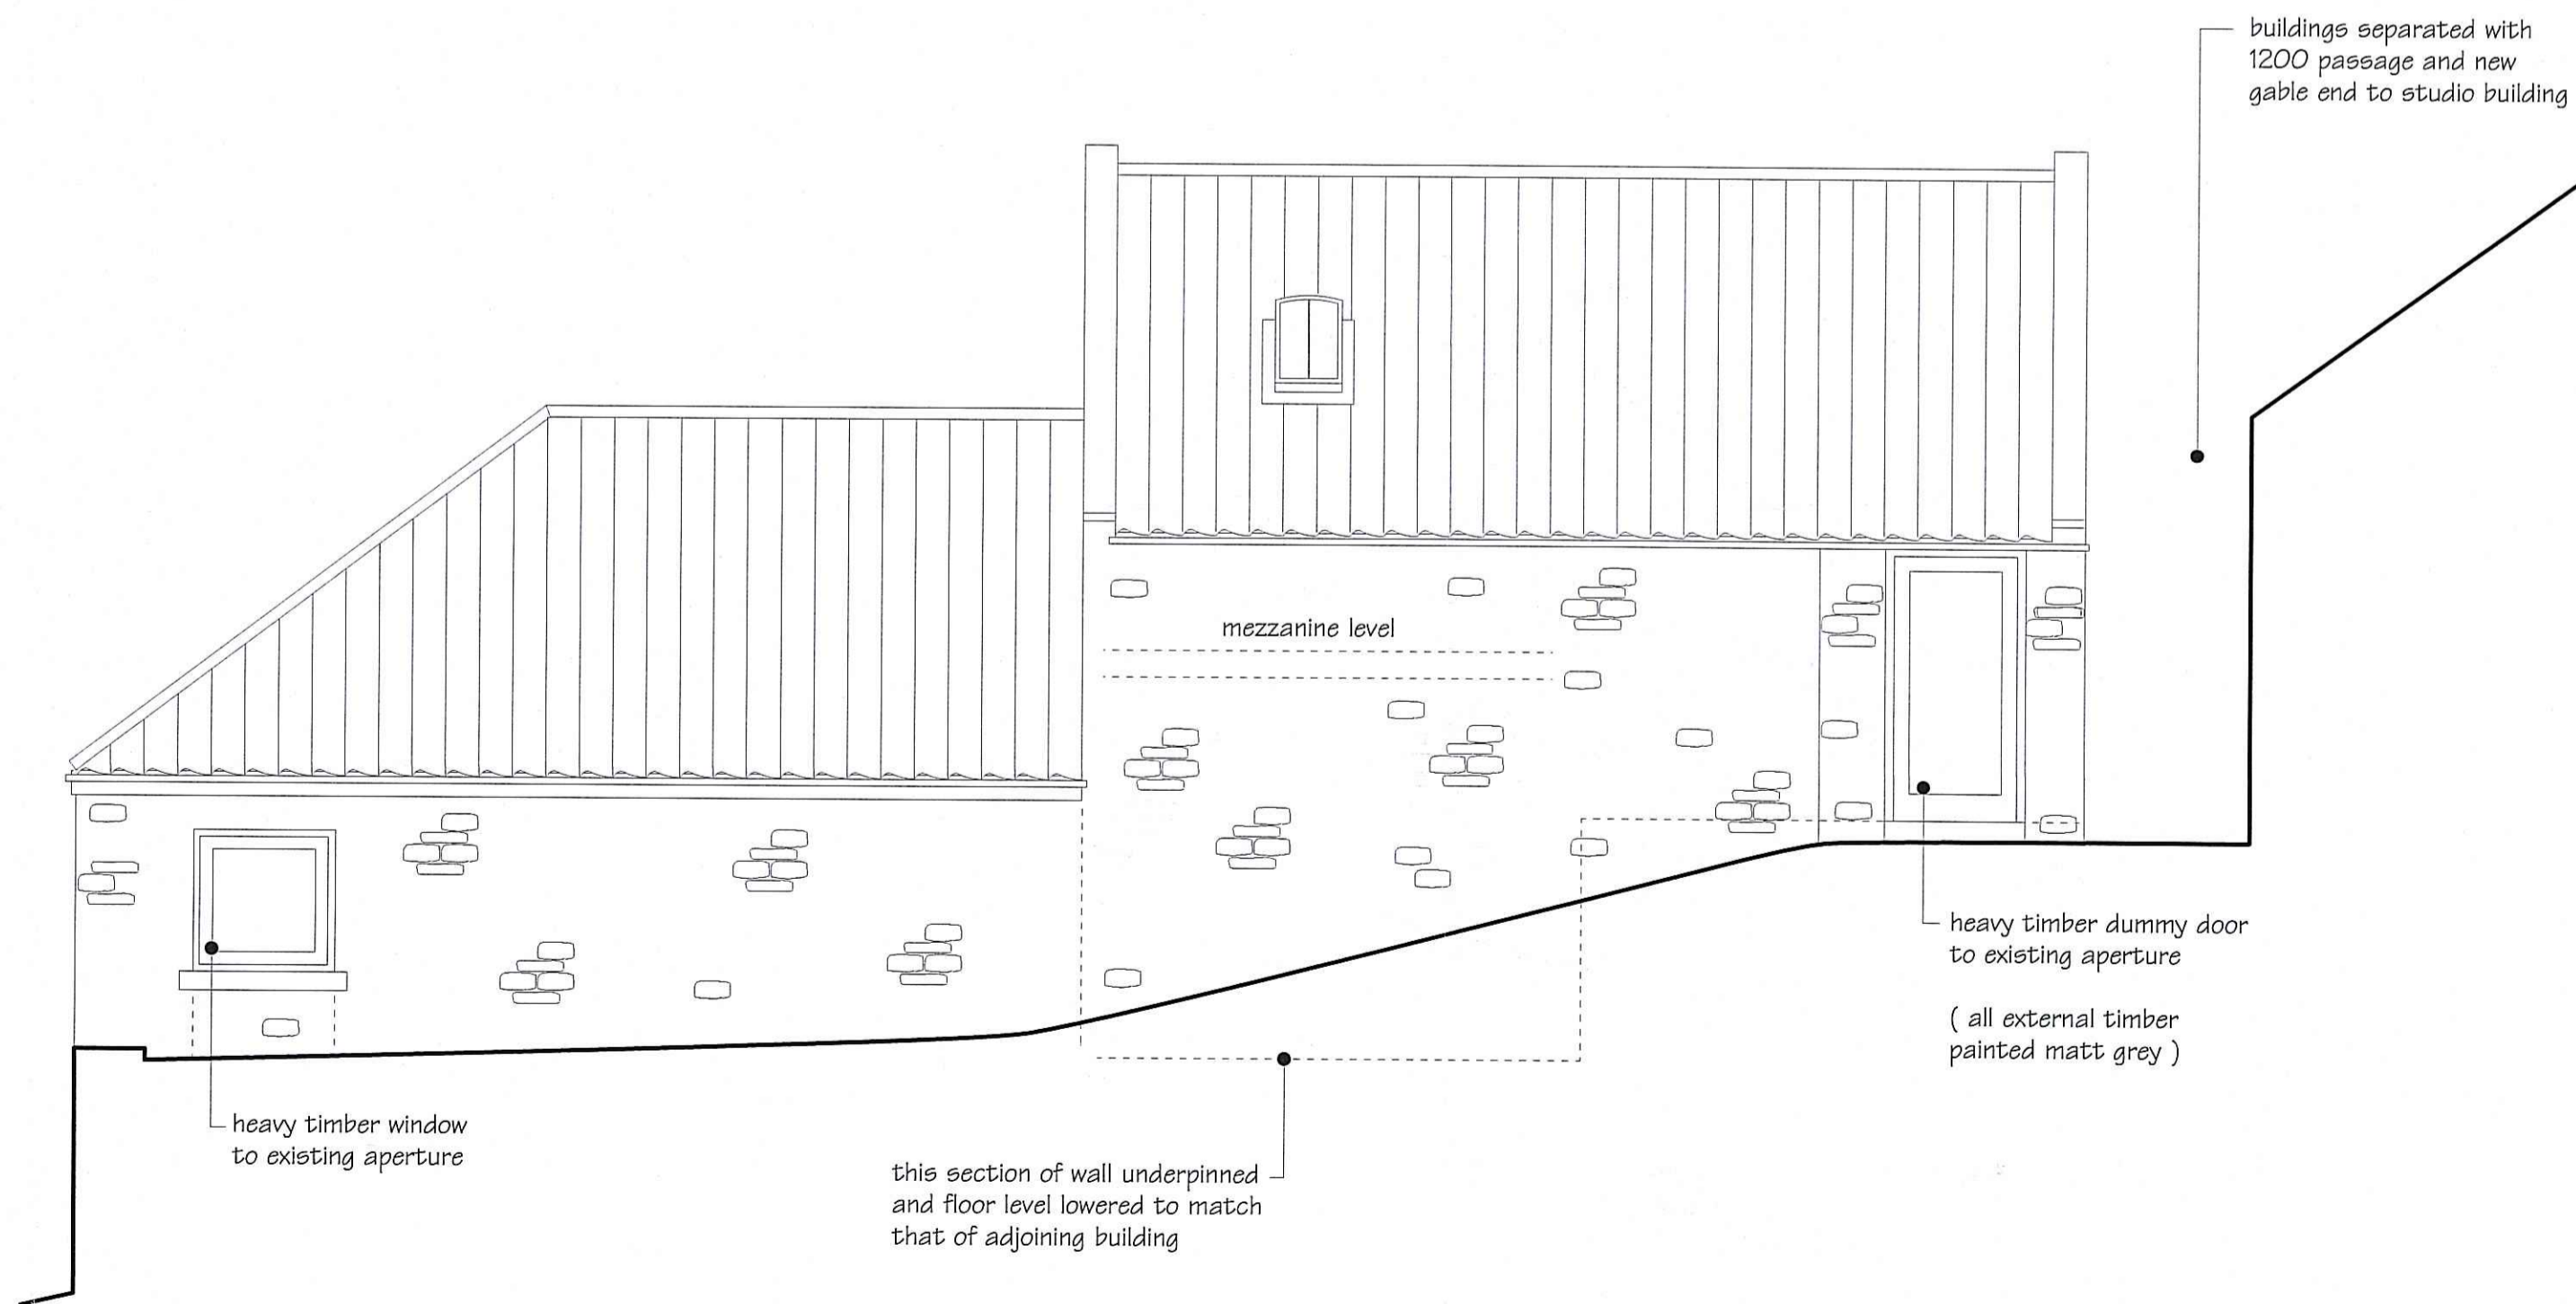


PROPOSED ELEVATION TO SOUTH


1:50

NYM/PA  
2: Feb 2010




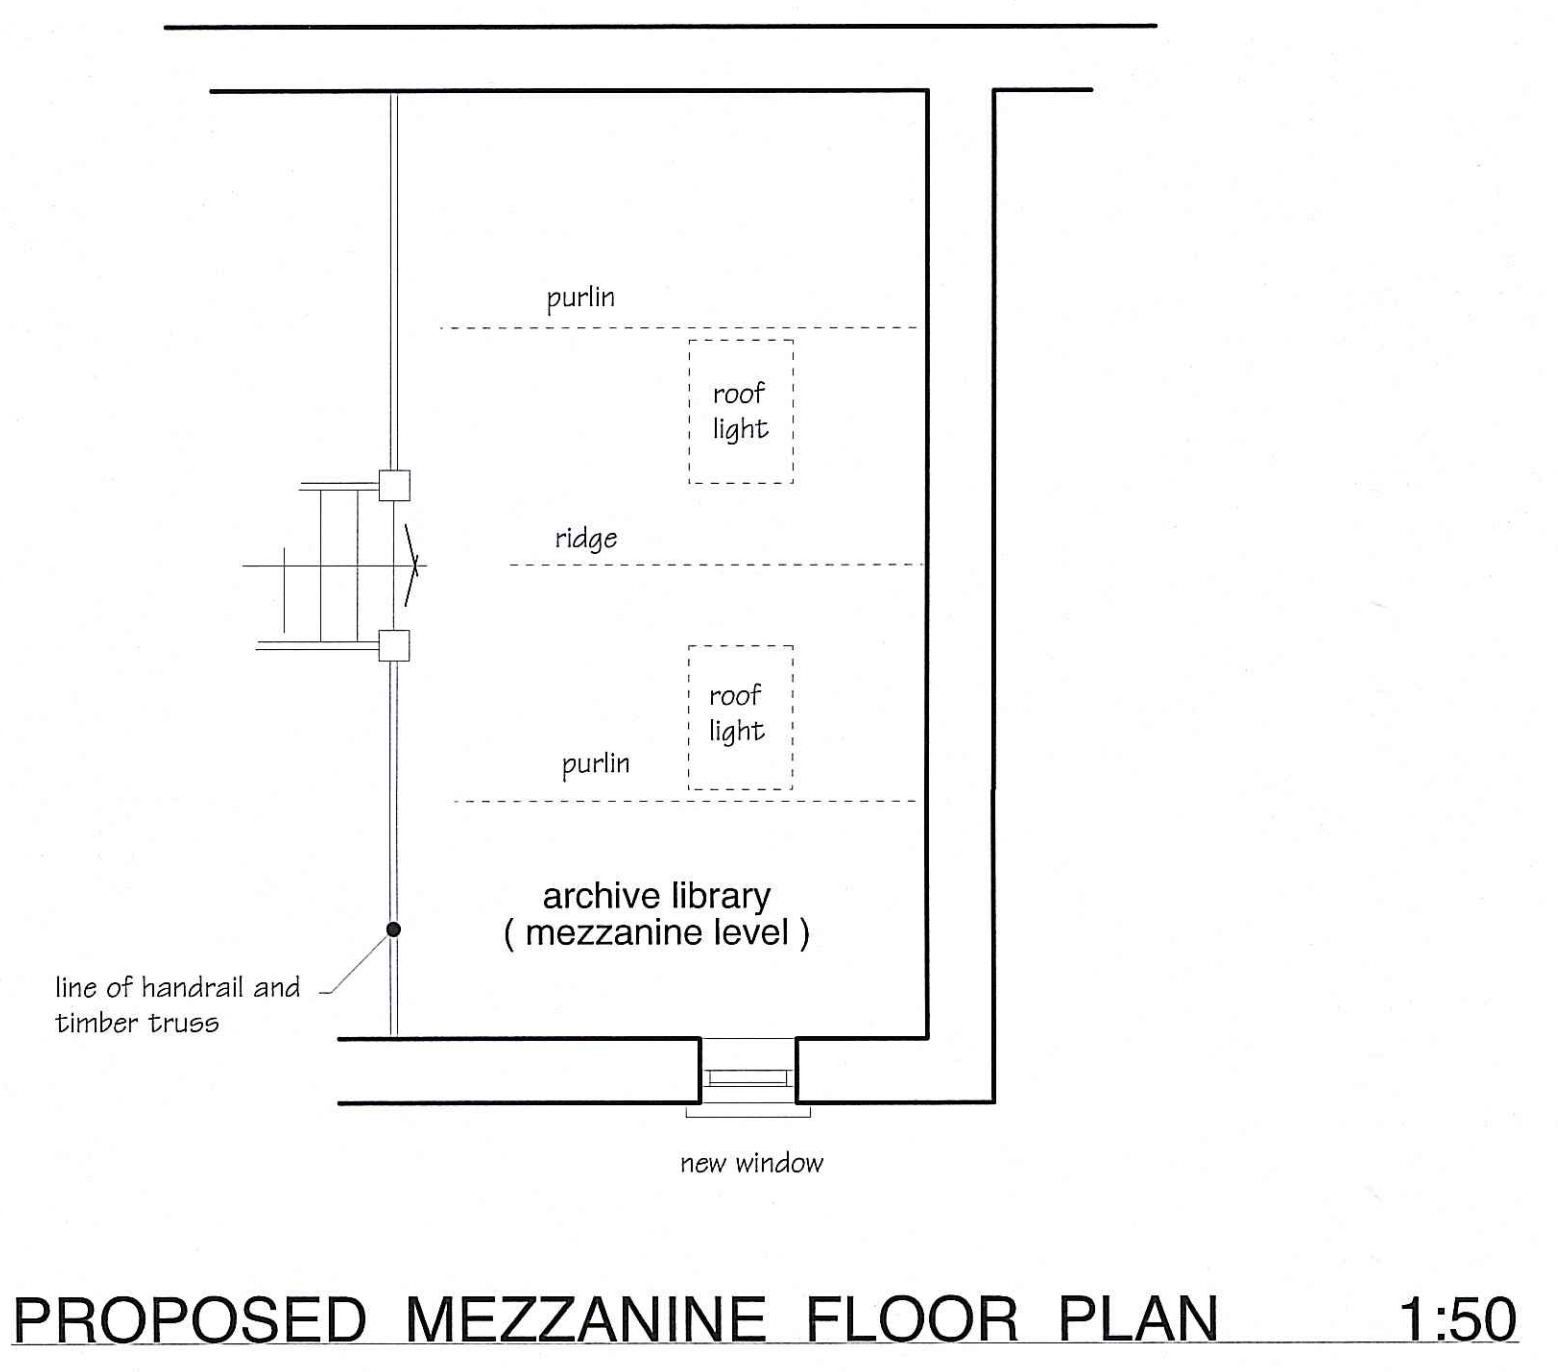

PROPOSED MEZZANINE FLOOR PLAN 1:50

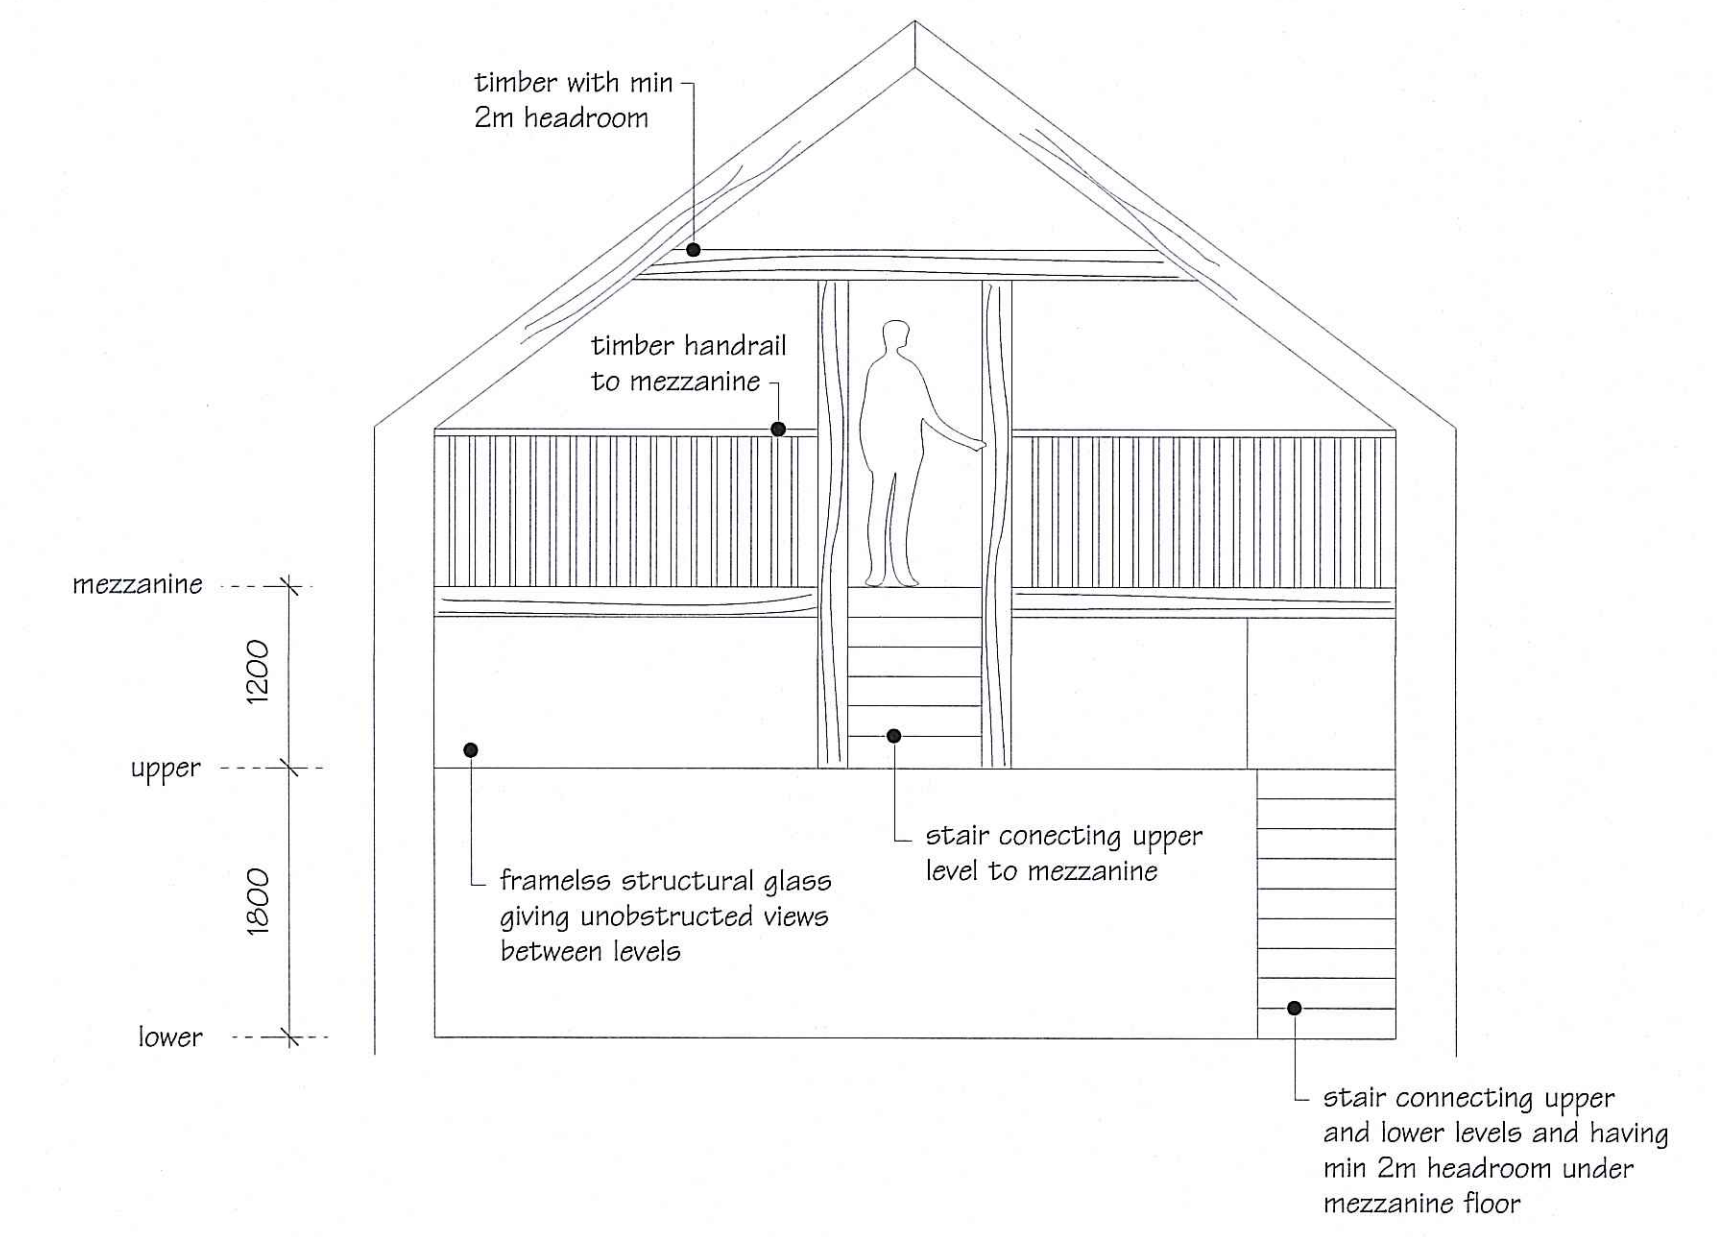

PROVISIONAL HYBRID SECTION (upper building) 1:50

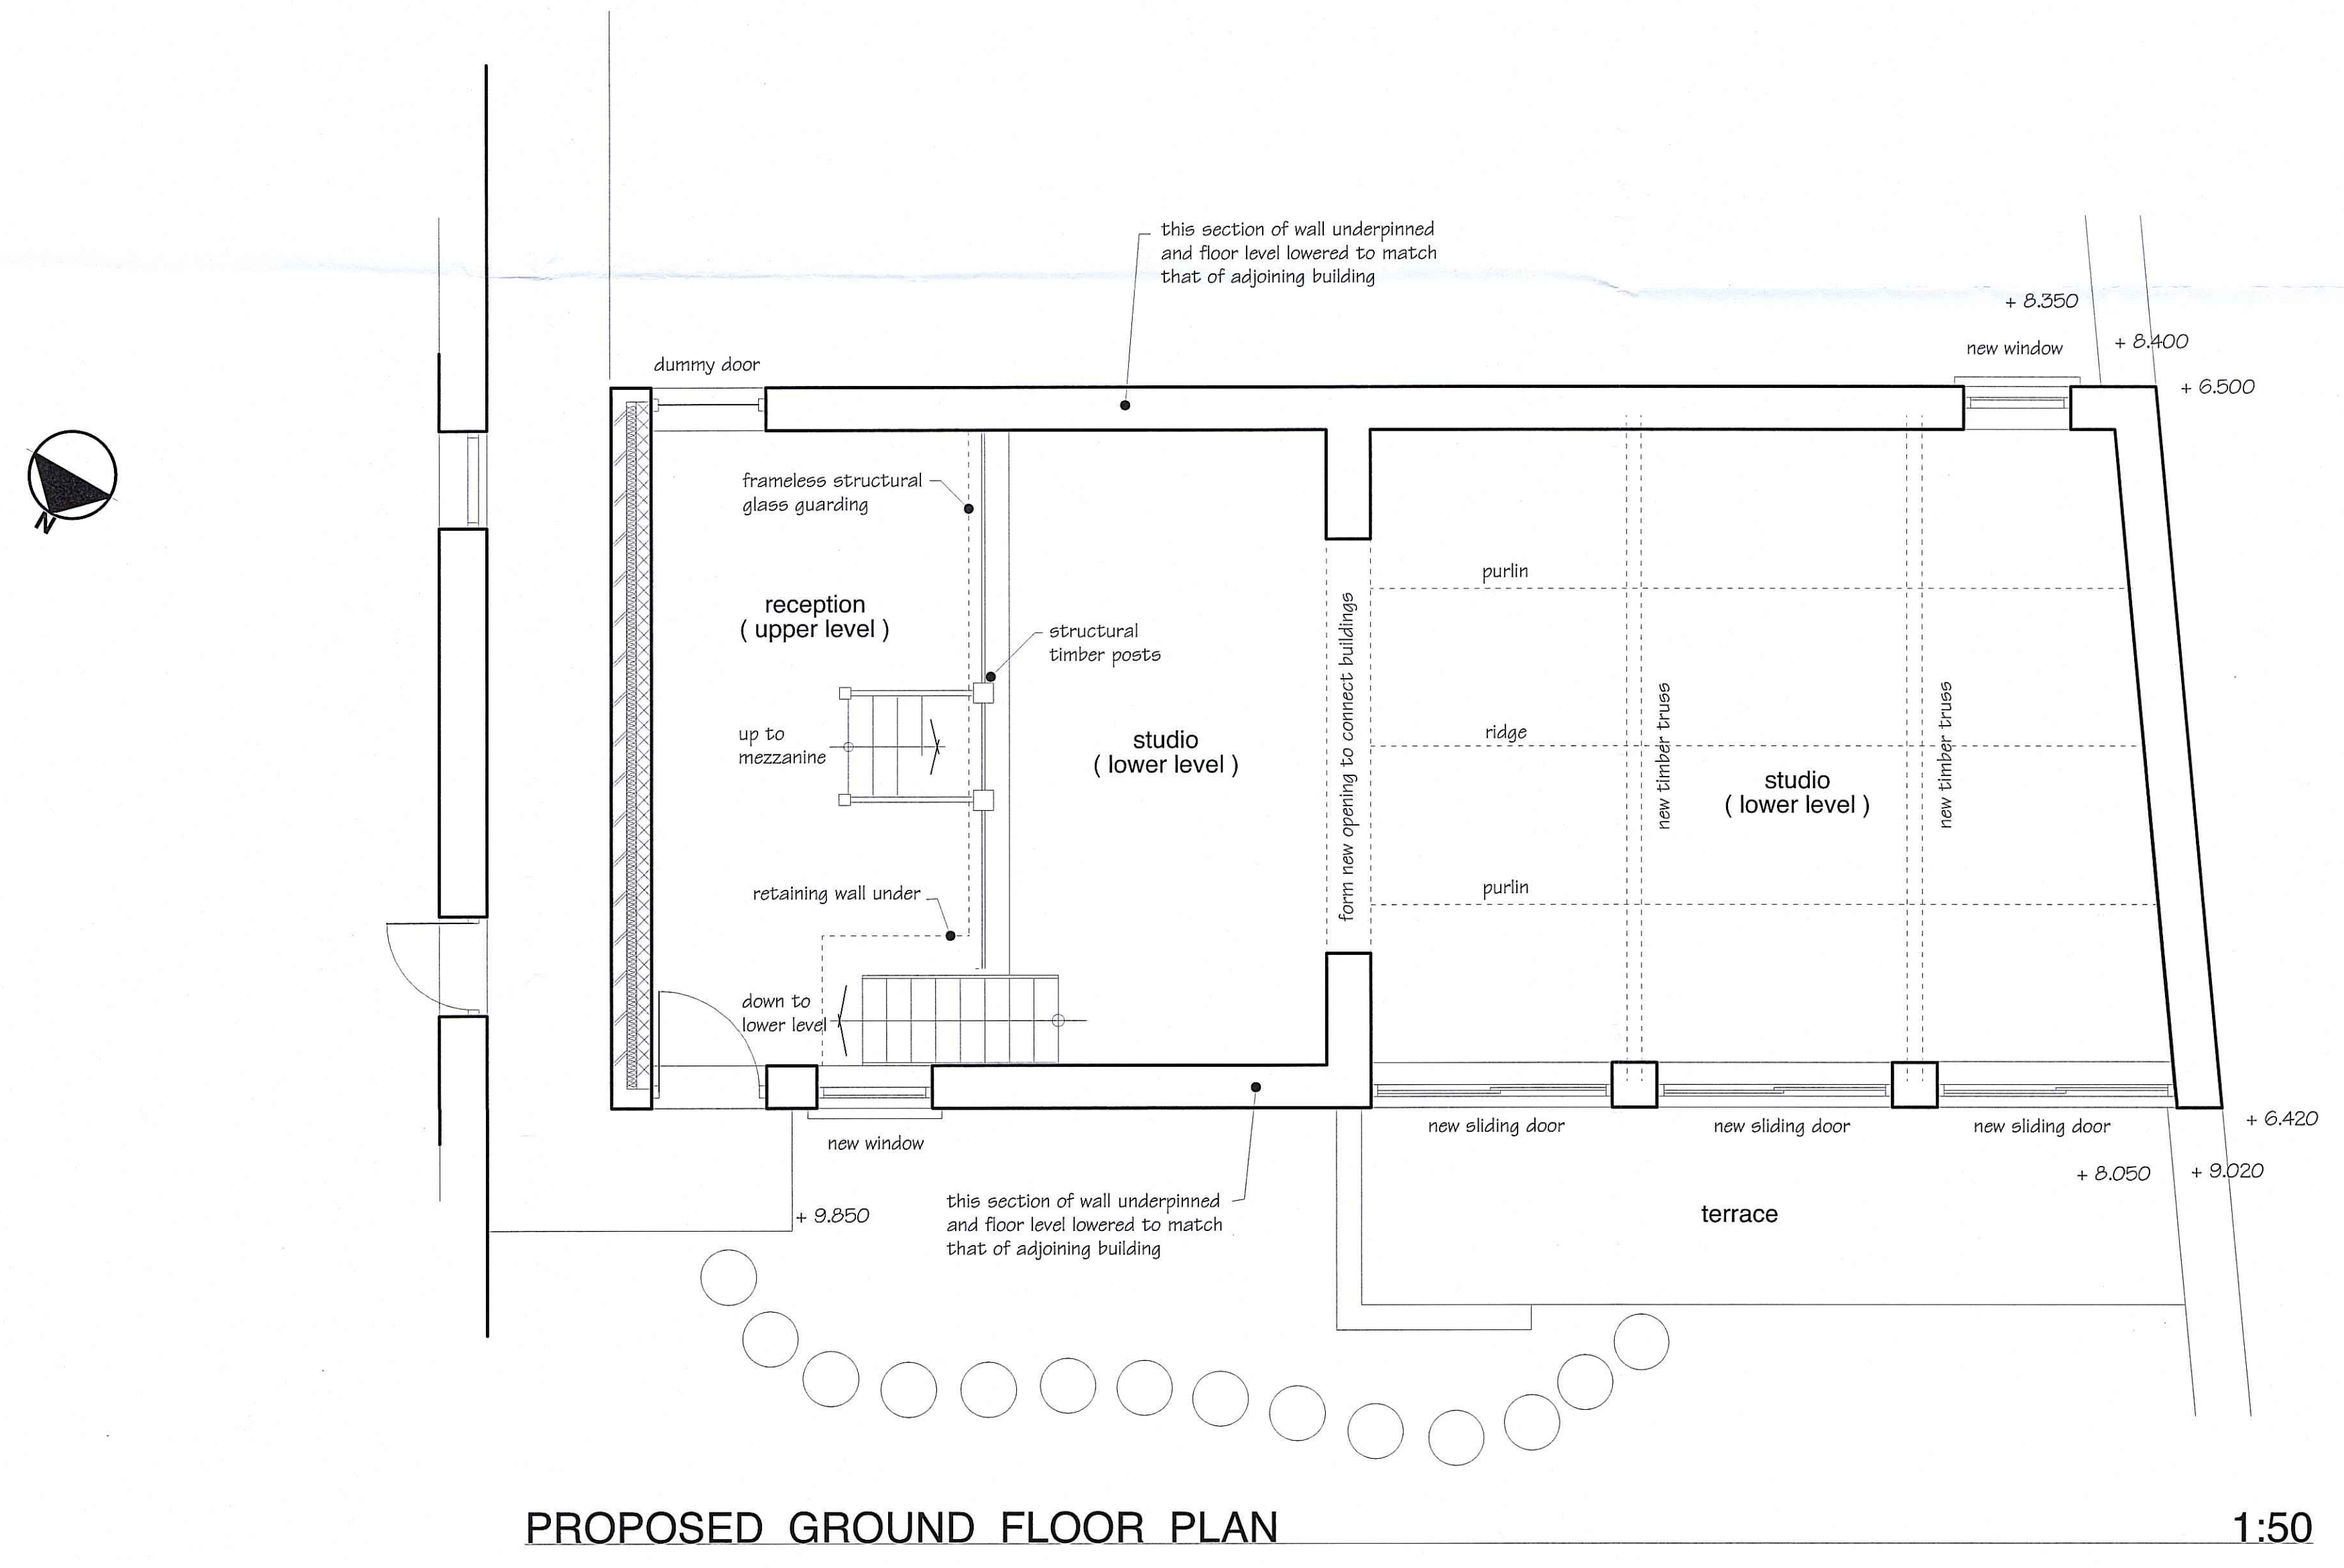

PROPOSED GROUND FLOOR PLAN 1:50

NYMIPA  
 25 NOV 2010



Plan No. 2 shows building as existing...after partial roof collapse. Openings or blocked up openings in existing envelope shown thus: 

NYM / 2010 / 0 2 3 8 / F L

drawn by AJP

NUMBER  
0202.AL.02


PROJECT  
Studio conversion at  
Moorgate Lees Farm, Hawsker, Whitby

CLIENT  
Ann Louise Roswald

TITLE  
As existing


DATE  
February 2010

ANNULINE  
01007 300157

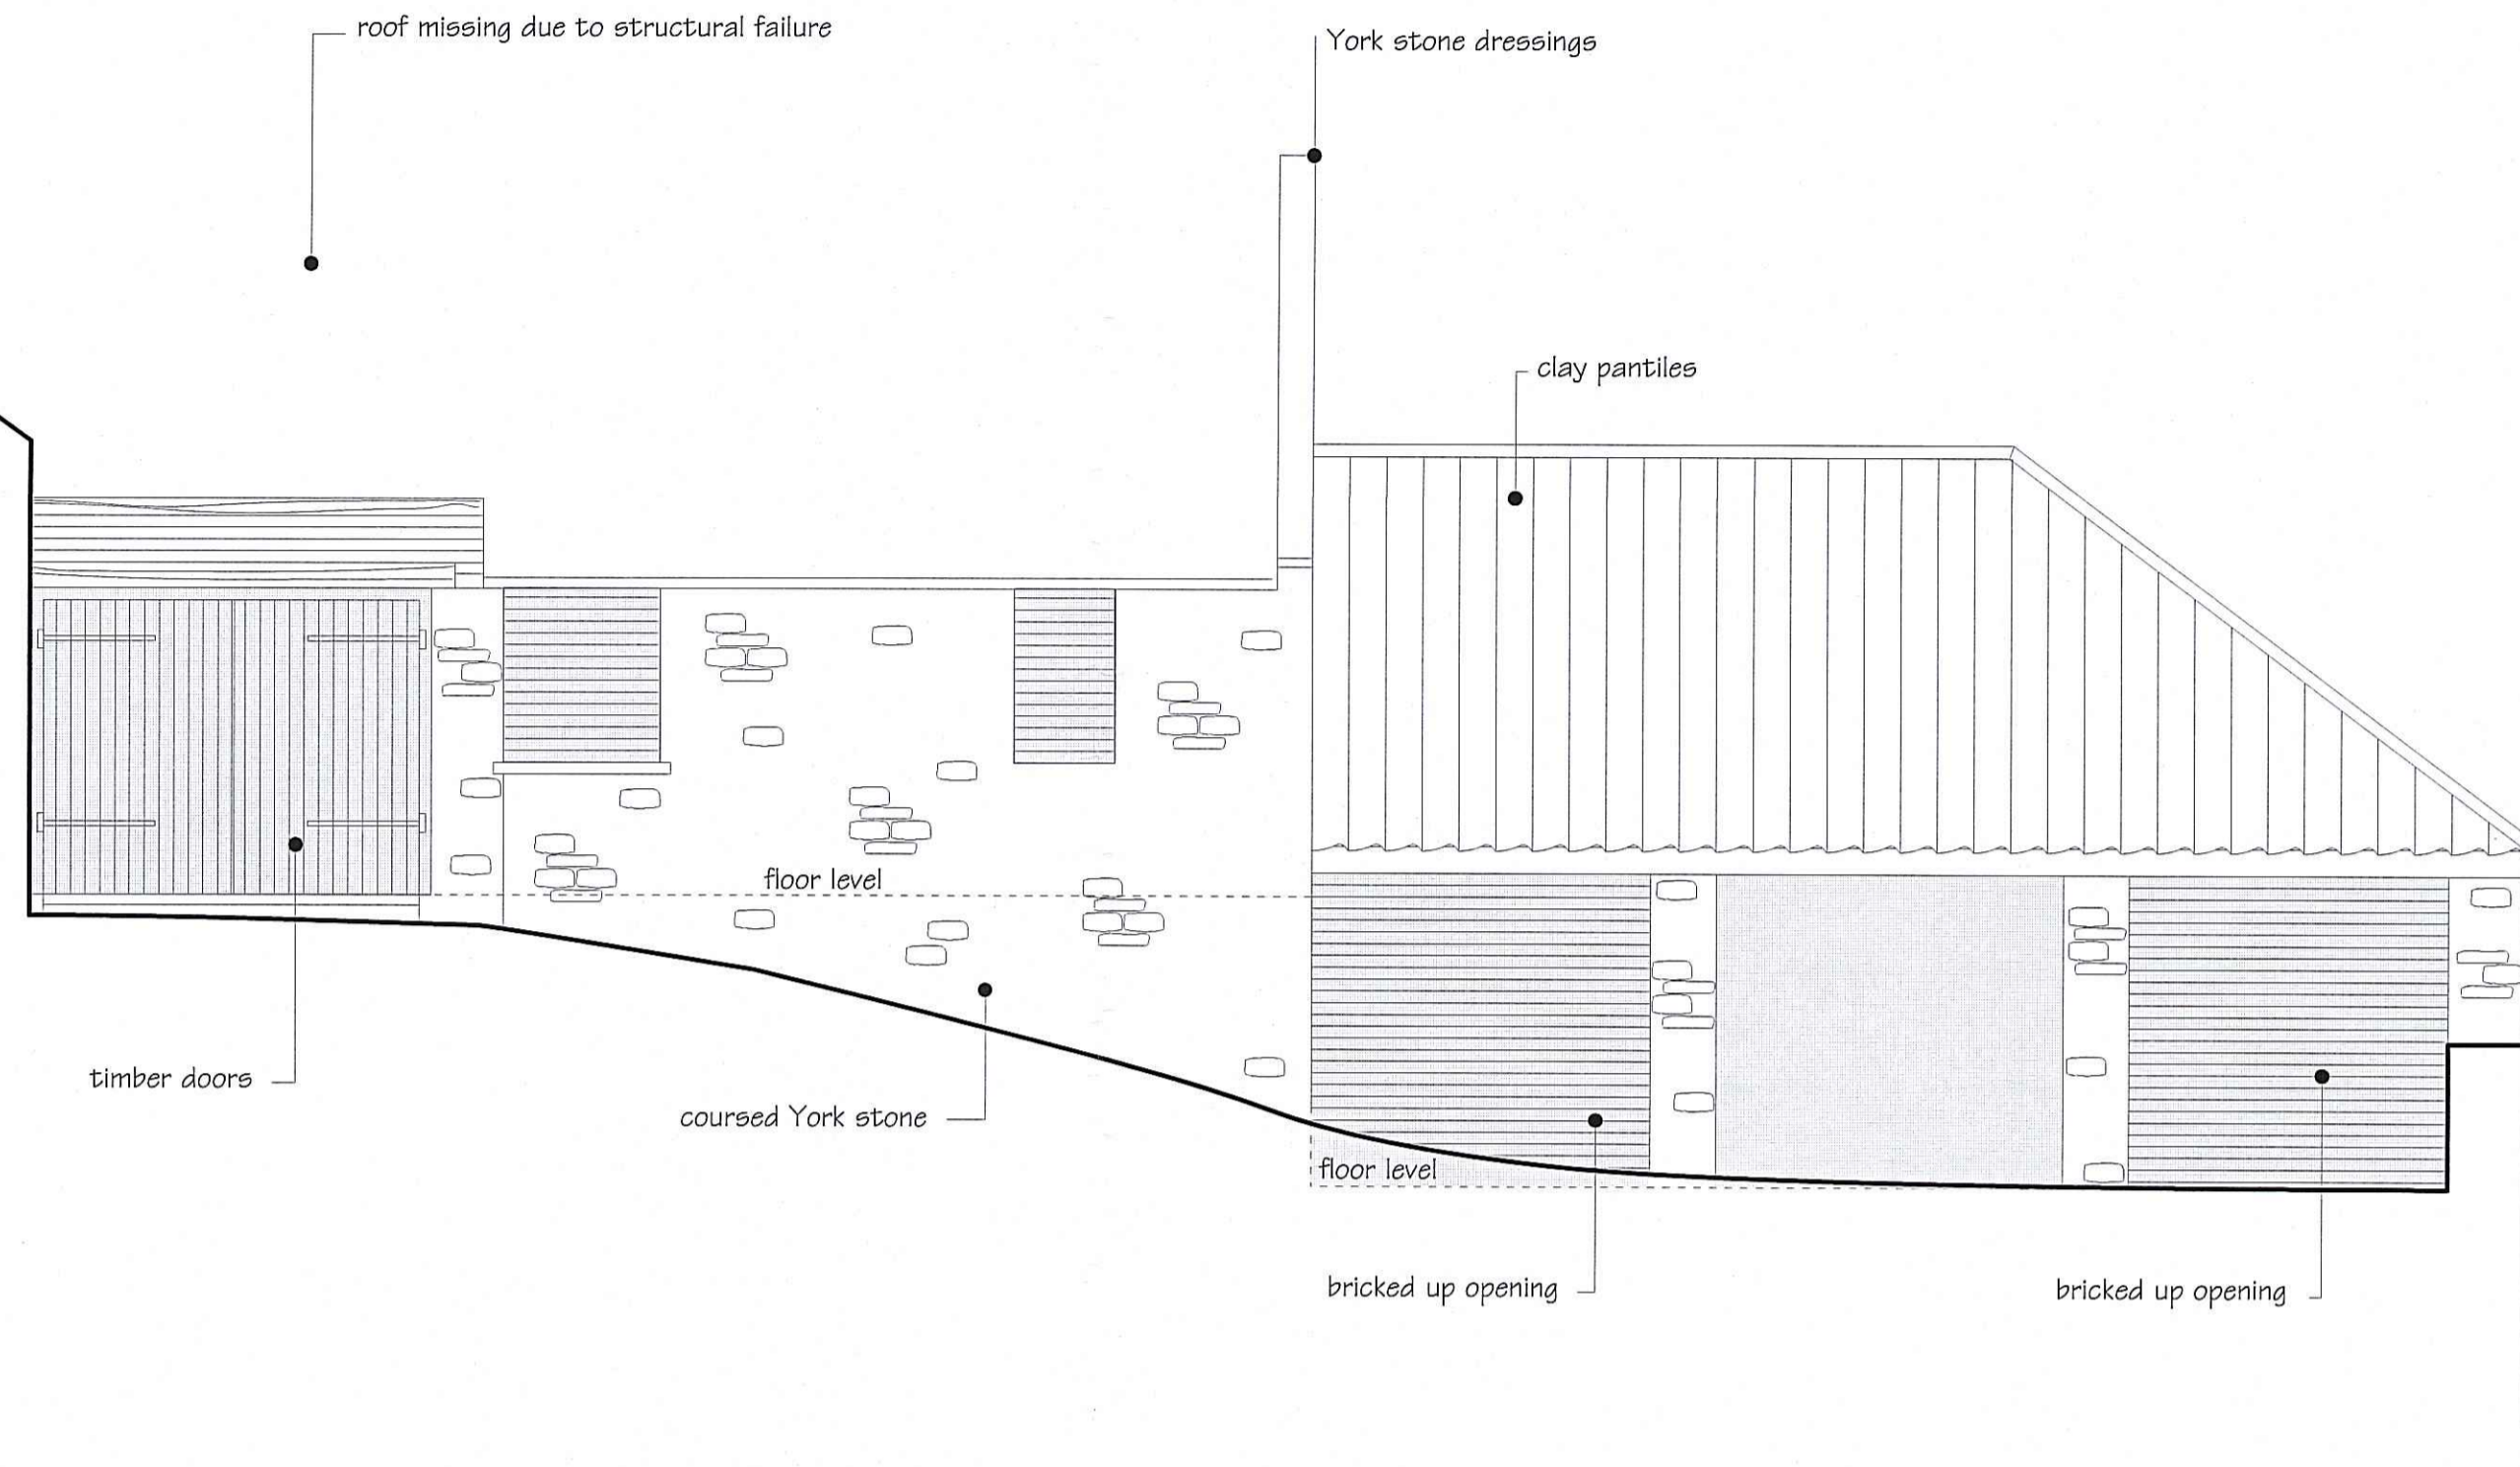


EXISTING ELEVATION TO NORTH

1:50

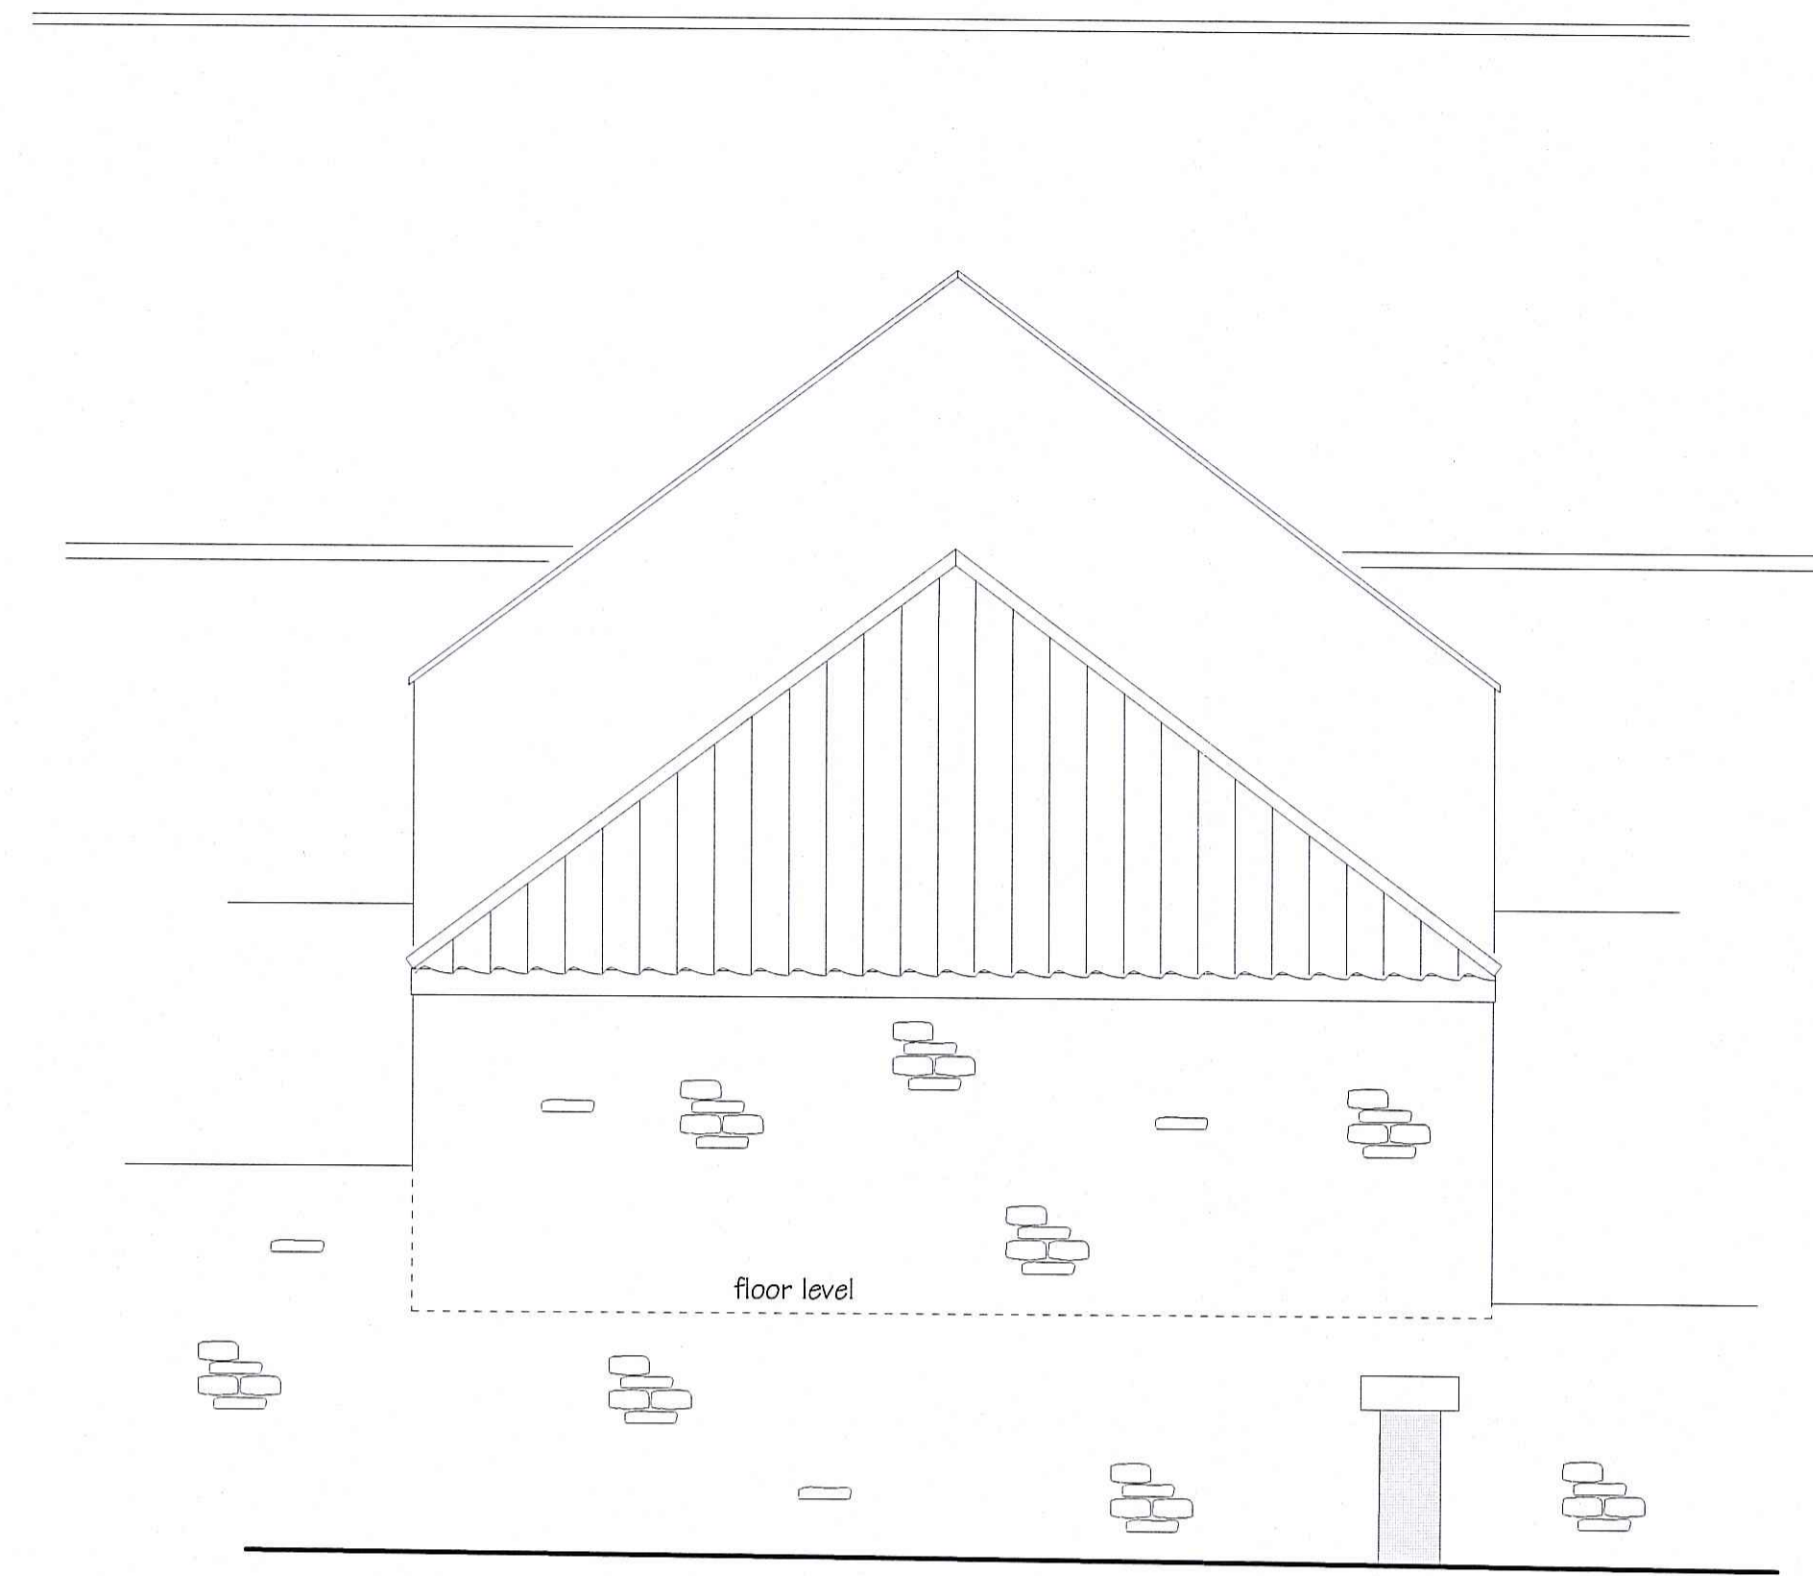


EXISTING ELEVATION TO WEST

1:50

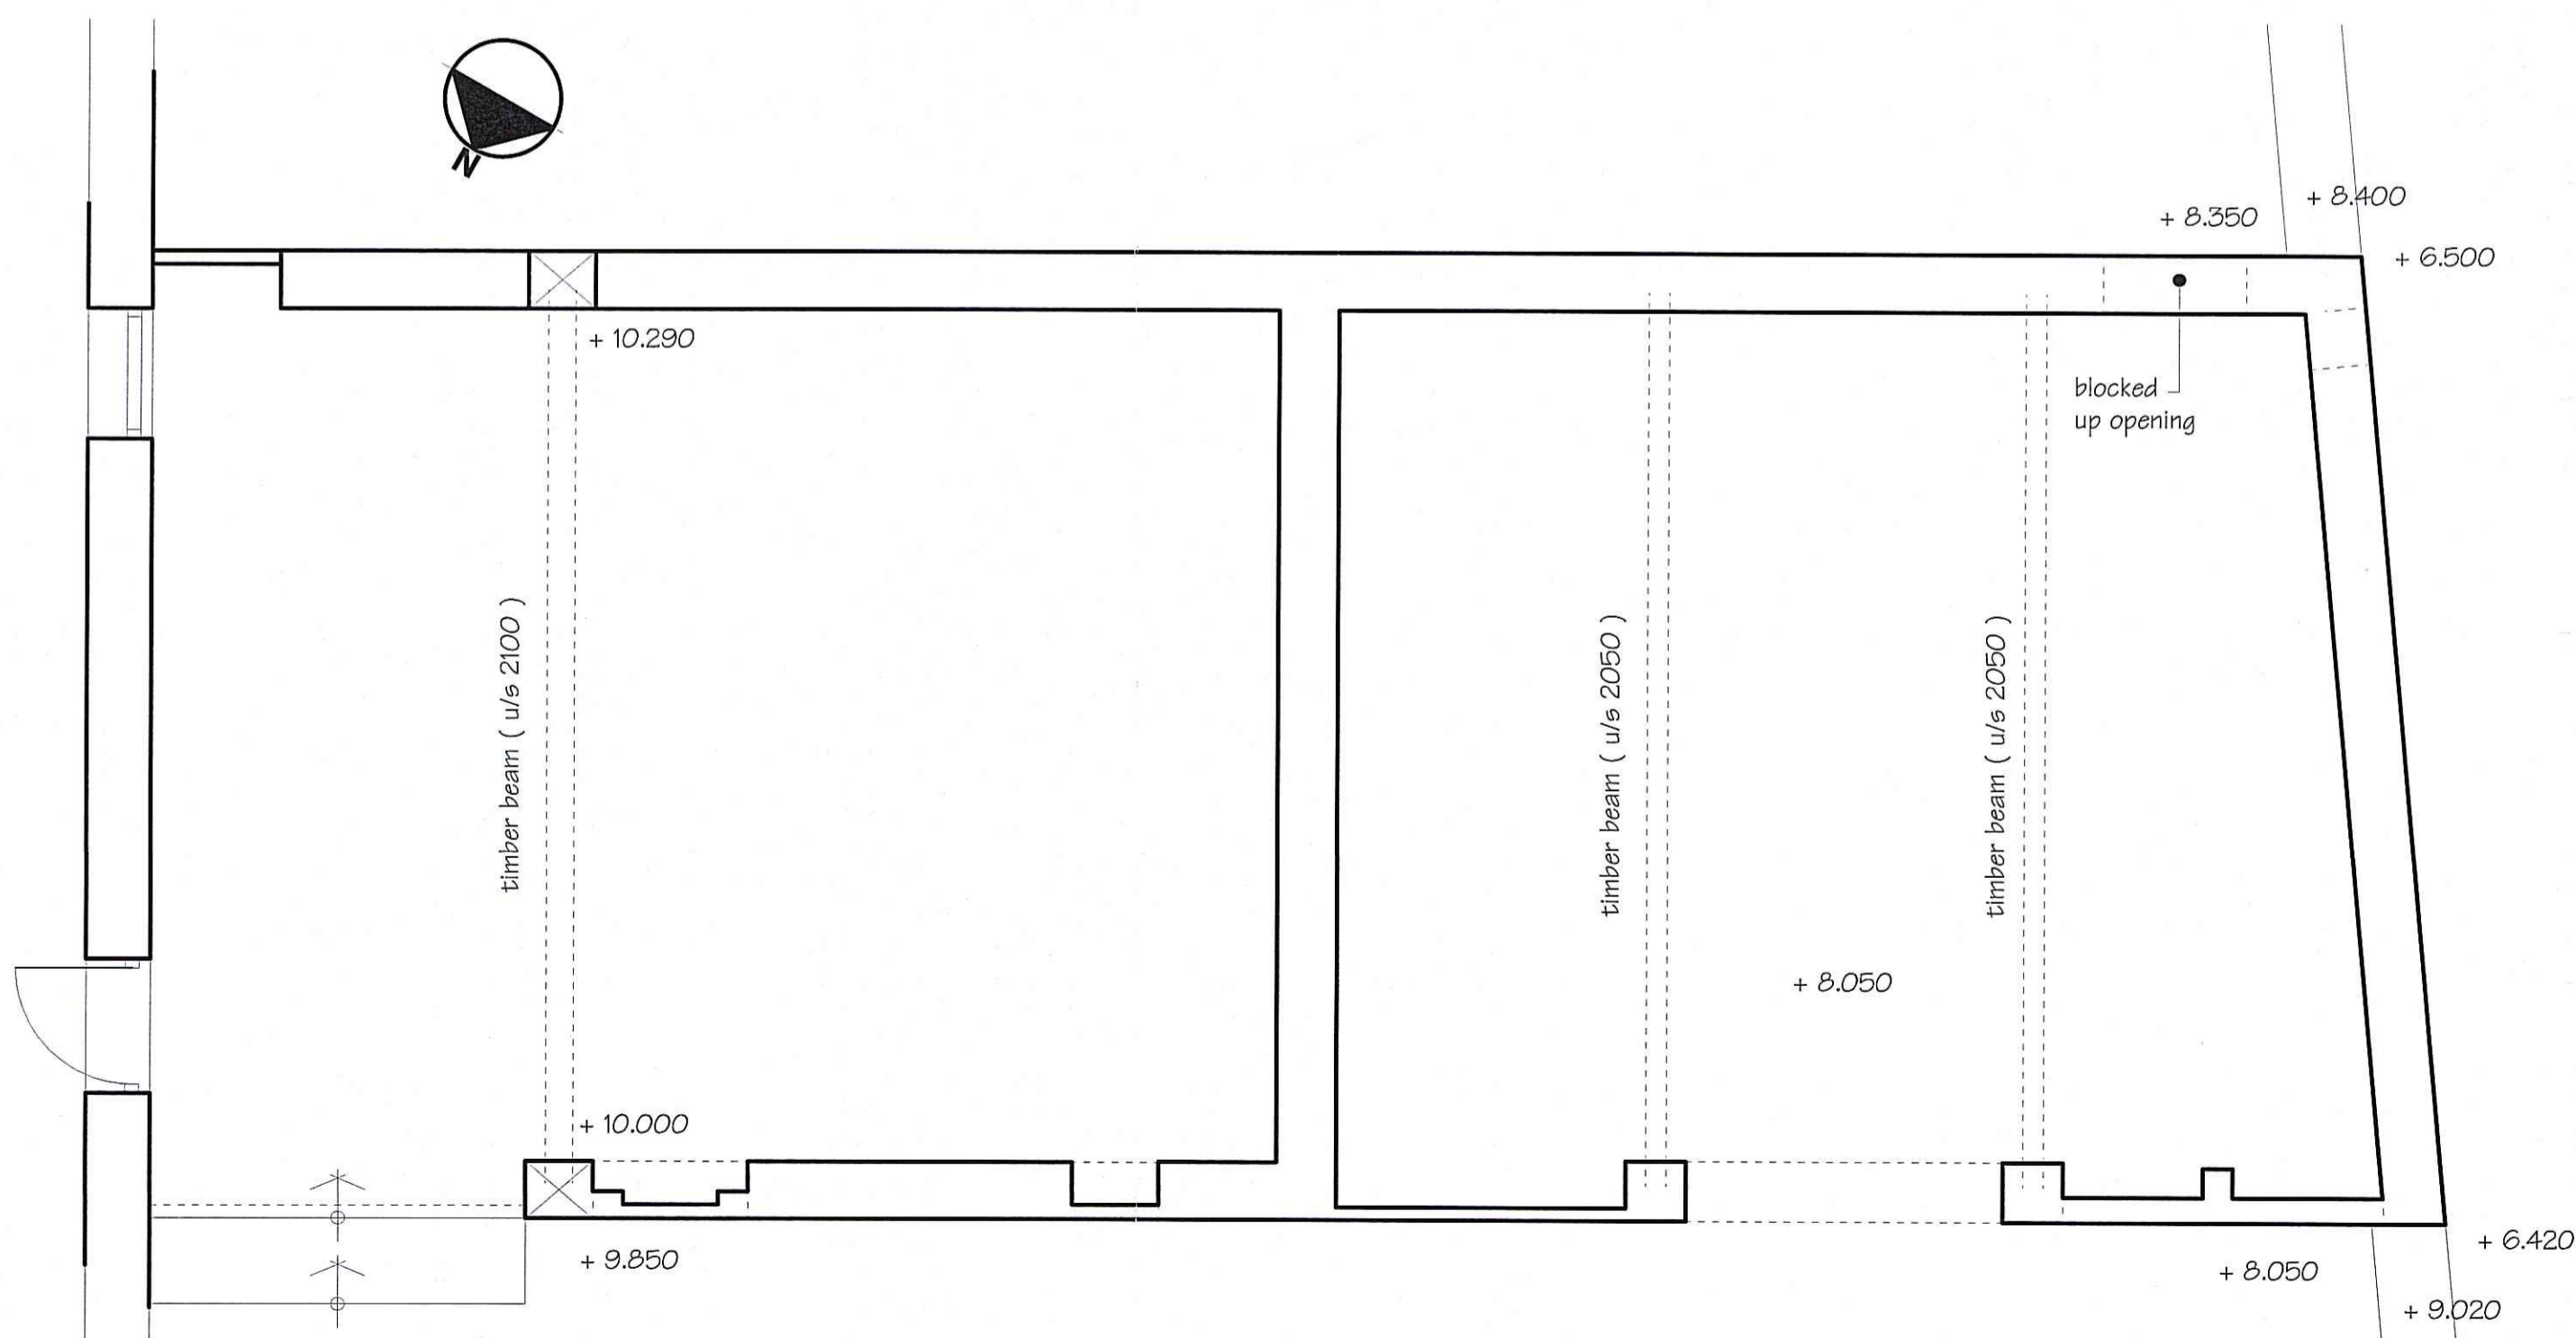

EXISTING GROUND FLOOR PLAN

1:50

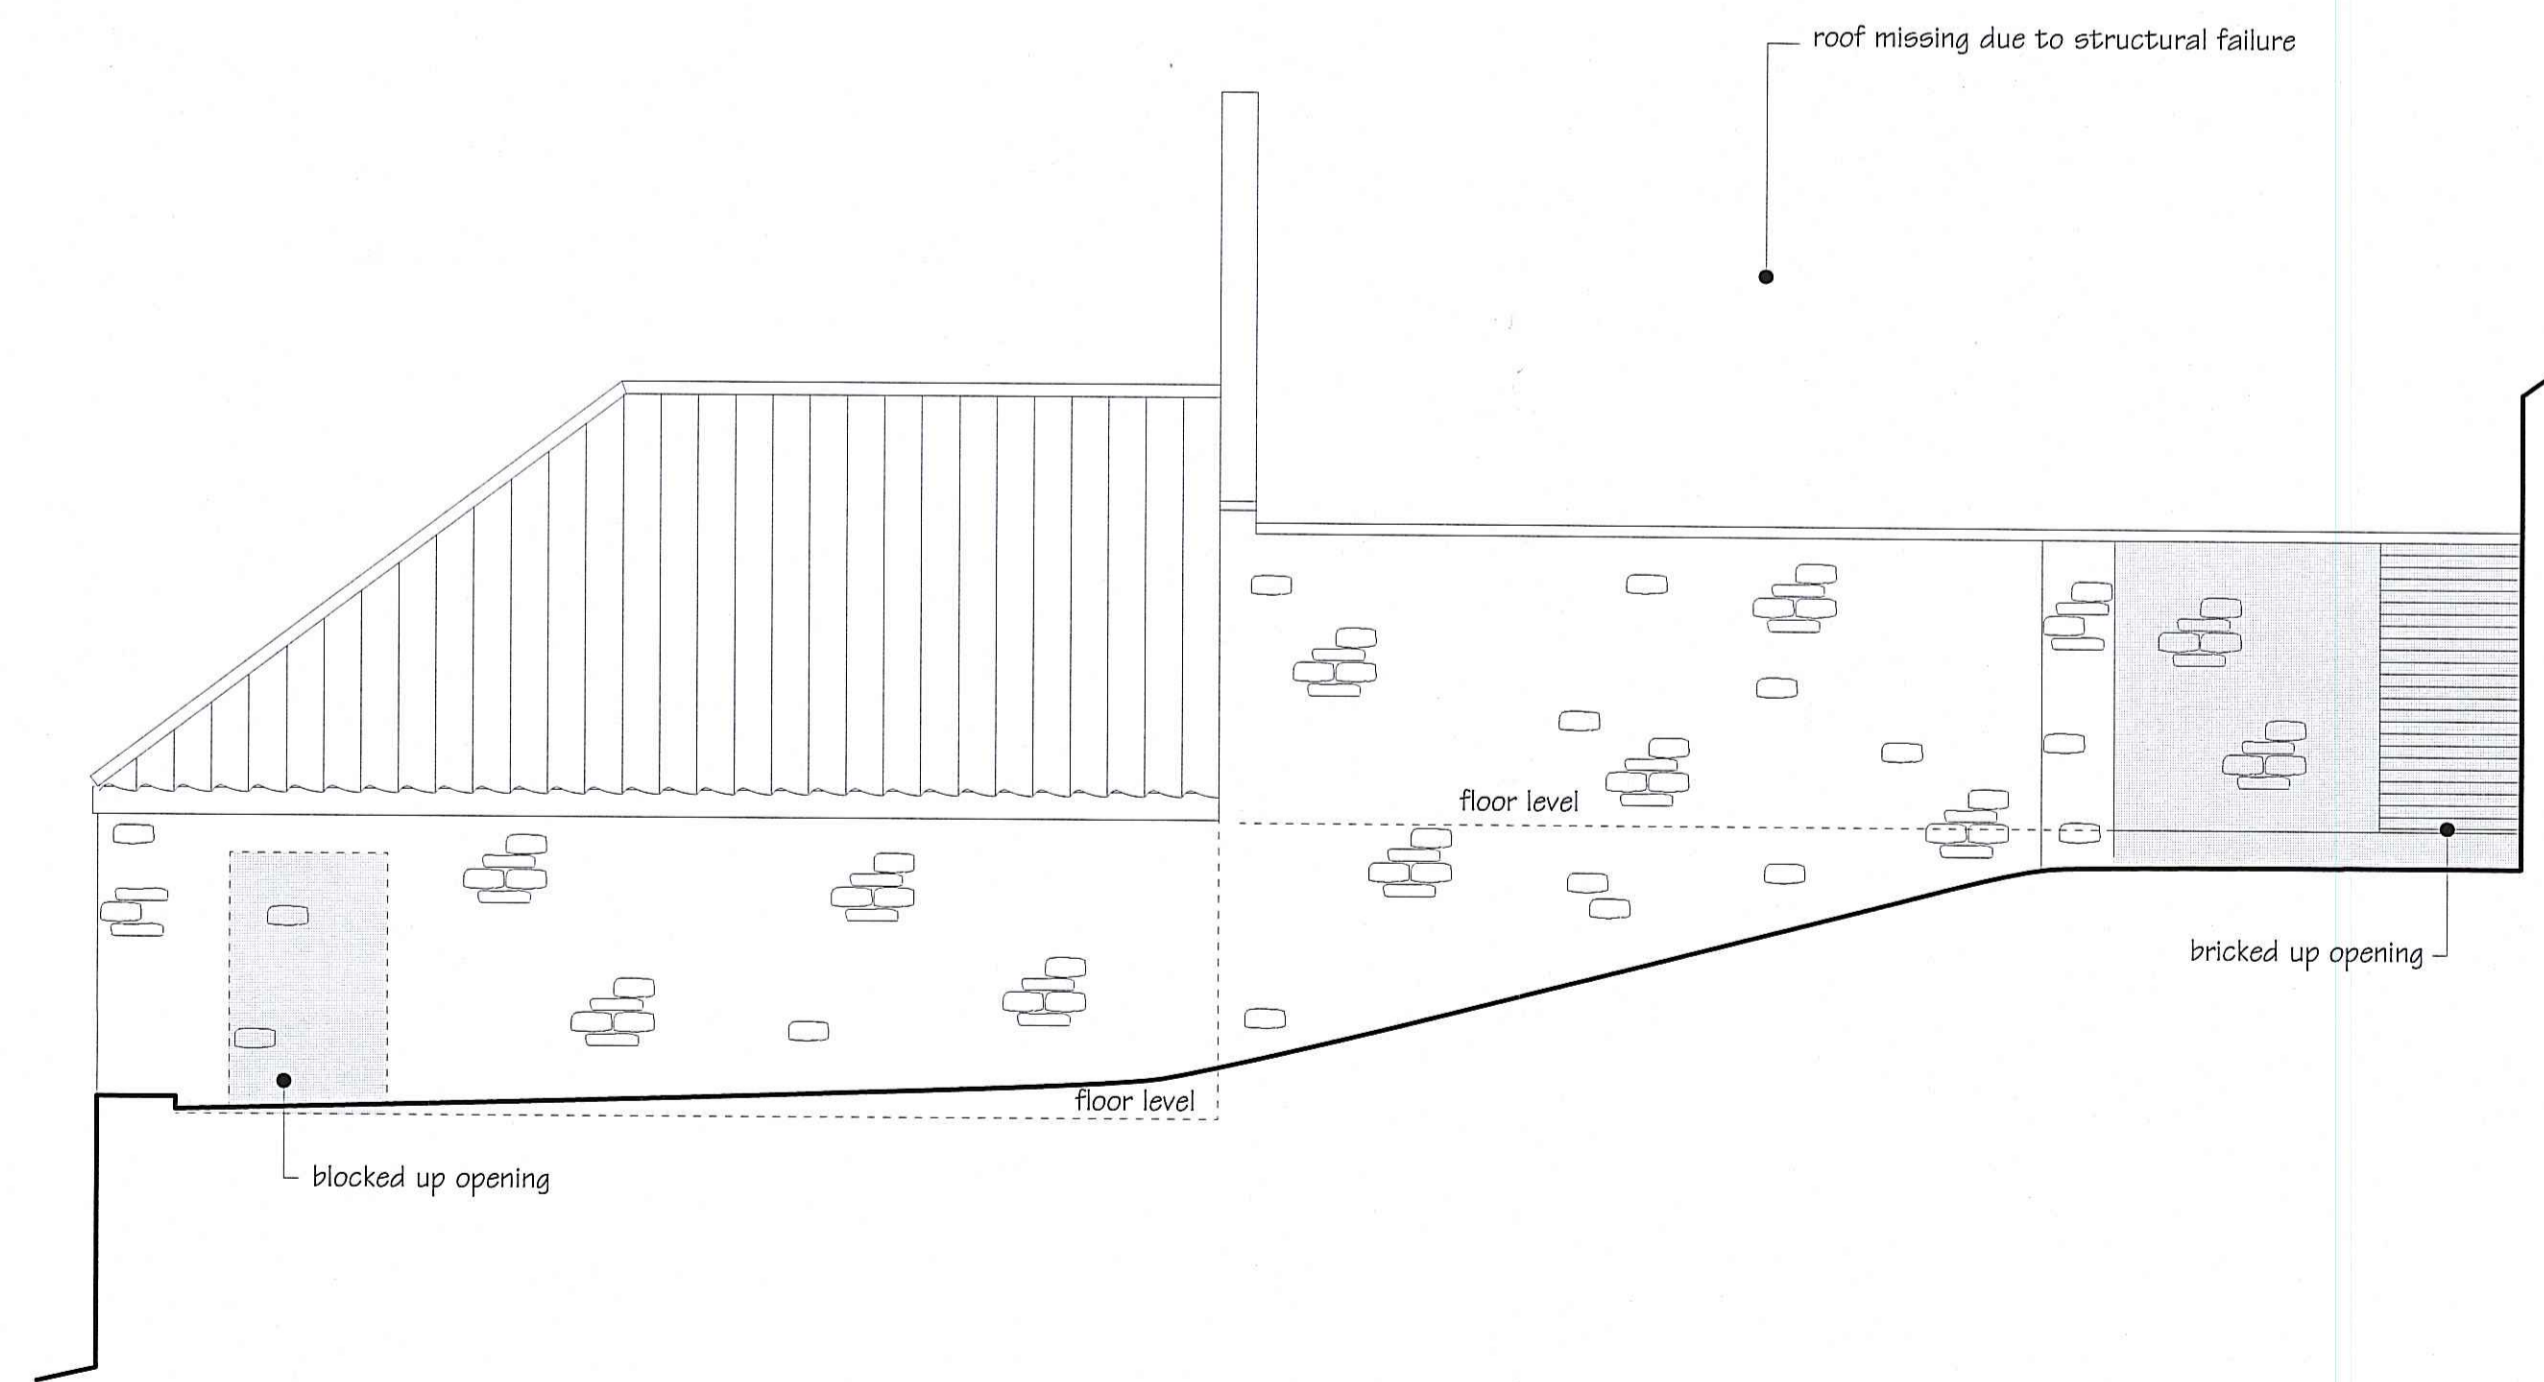

EXISTING ELEVATION TO SOUTH

1:50

10 Princess Street,  
Scarborough,  
North Yorkshire,  
YO11 10F  
Tel: 01723 36614  
info@andrewdoughty.co.uk  
www.andrewdoughty.co.uk

**Andrew Doughty**  
Architectural Design  
powered by apple computer



Plan No. 1 shows building as it would have been before partial roof collapse. Openings or blocked up openings in existing envelope shown thus: 



NYM / 2010 / 0 2 3 8 / FL



NUMBER\_ 0202.AL.01



PROJECT\_ Studio conversion at Moorgate Lees Farm, Hawsker, Whitby

CLIENT\_ Ann Louise Roswaid  
TITLE\_ As existing  
DATE\_ February 2010

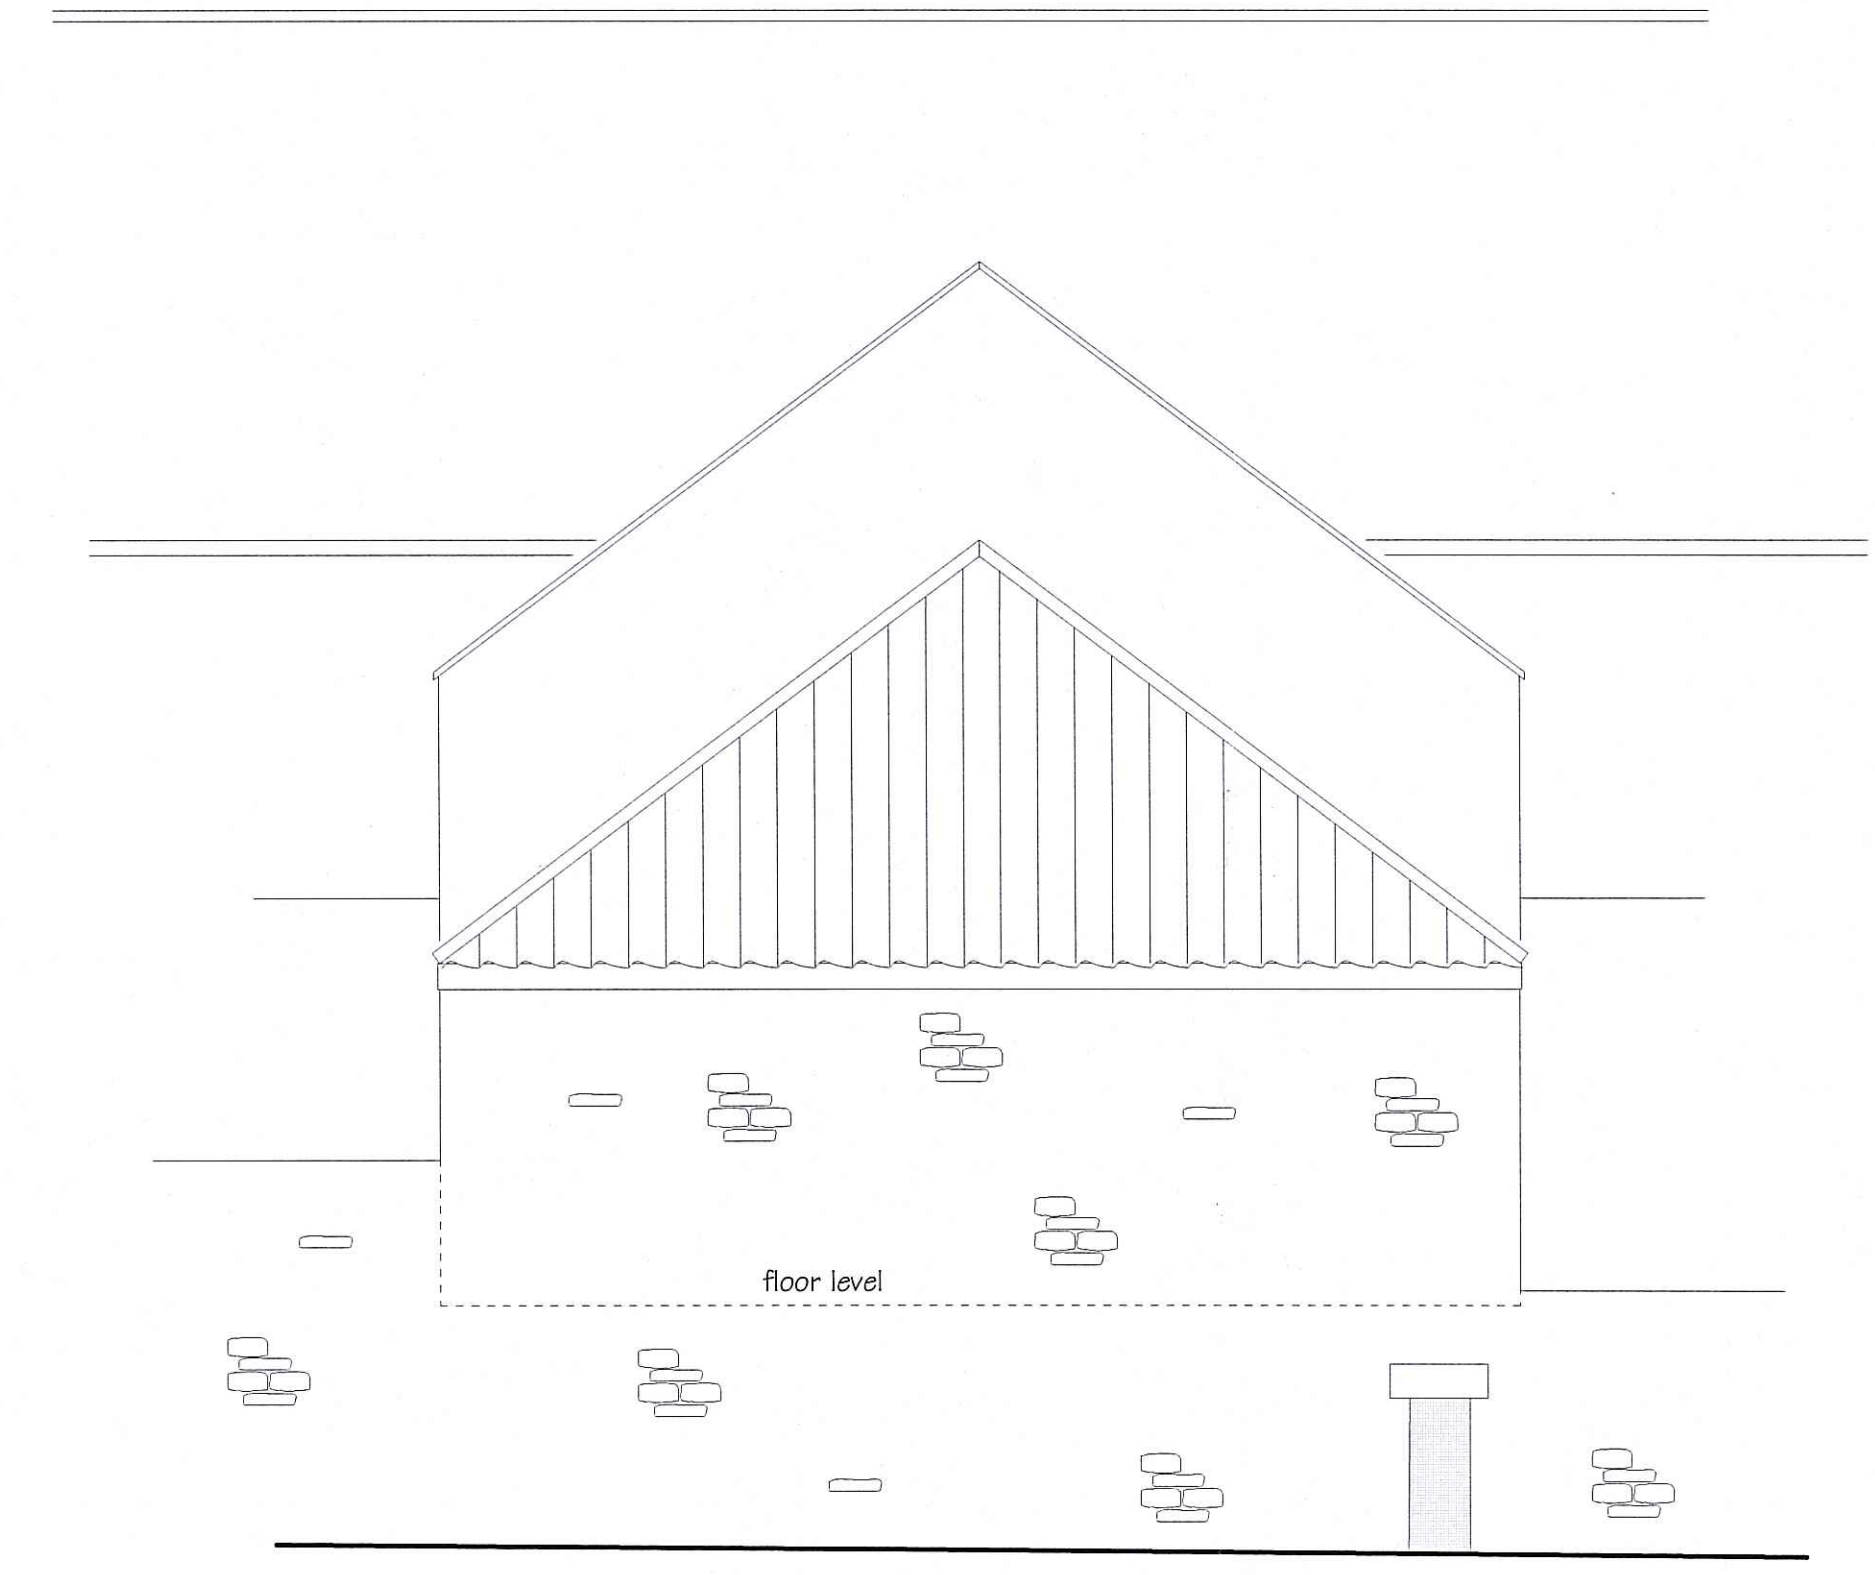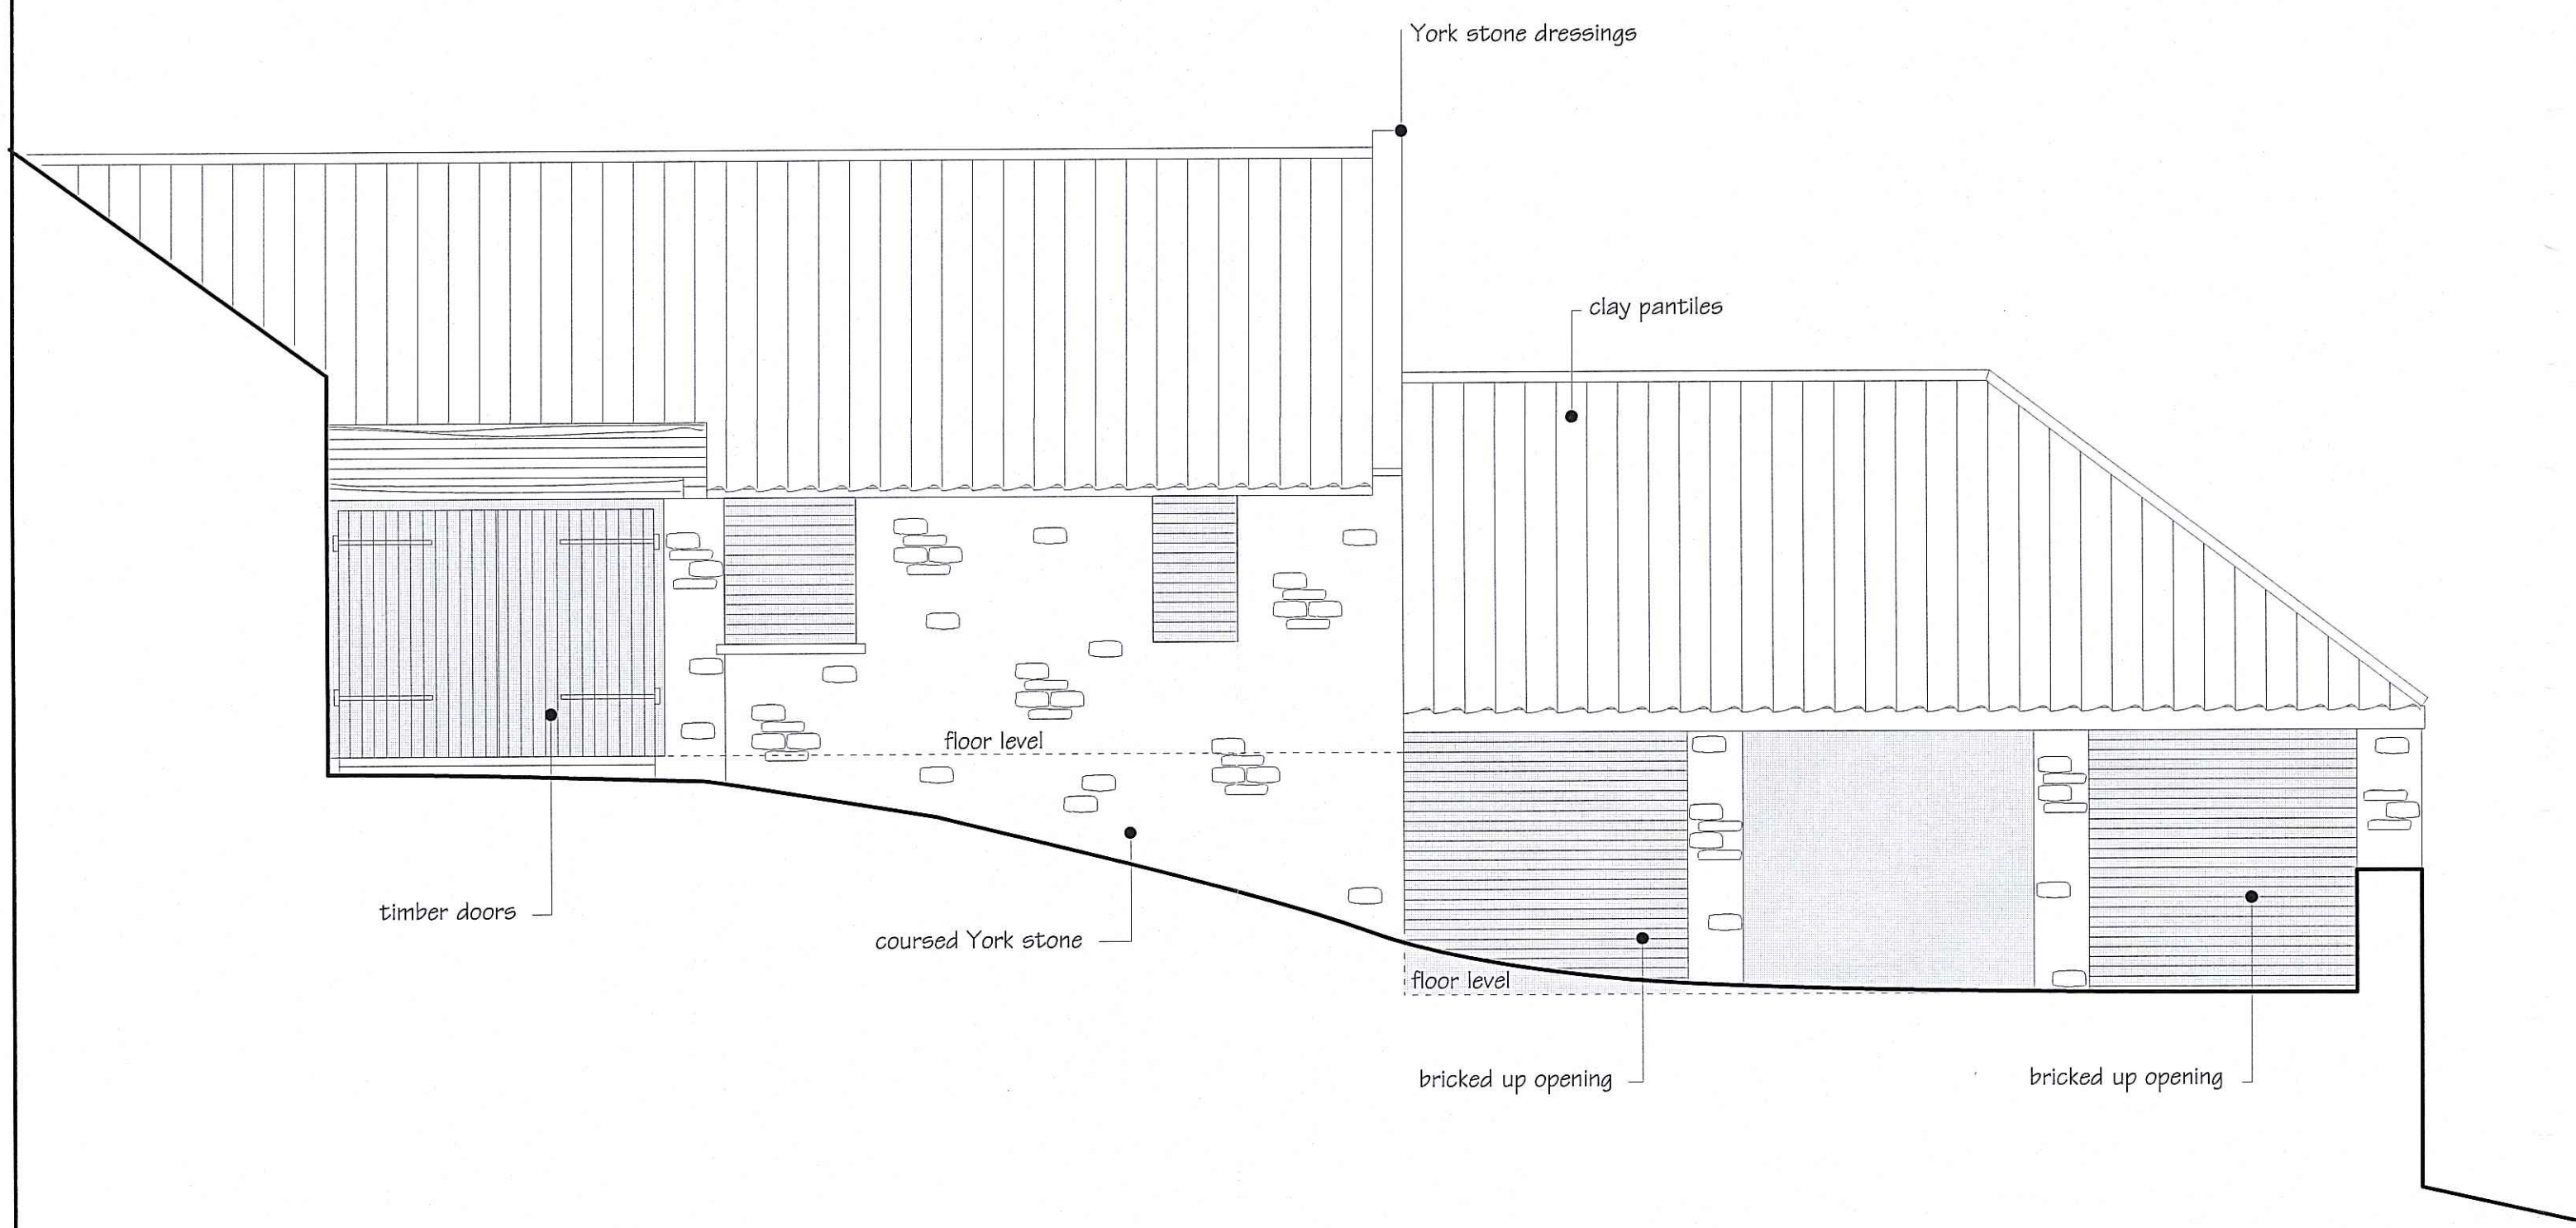

EXISTING ELEVATION TO NORTH 1:50

EXISTING ELEVATION TO WEST 1:50

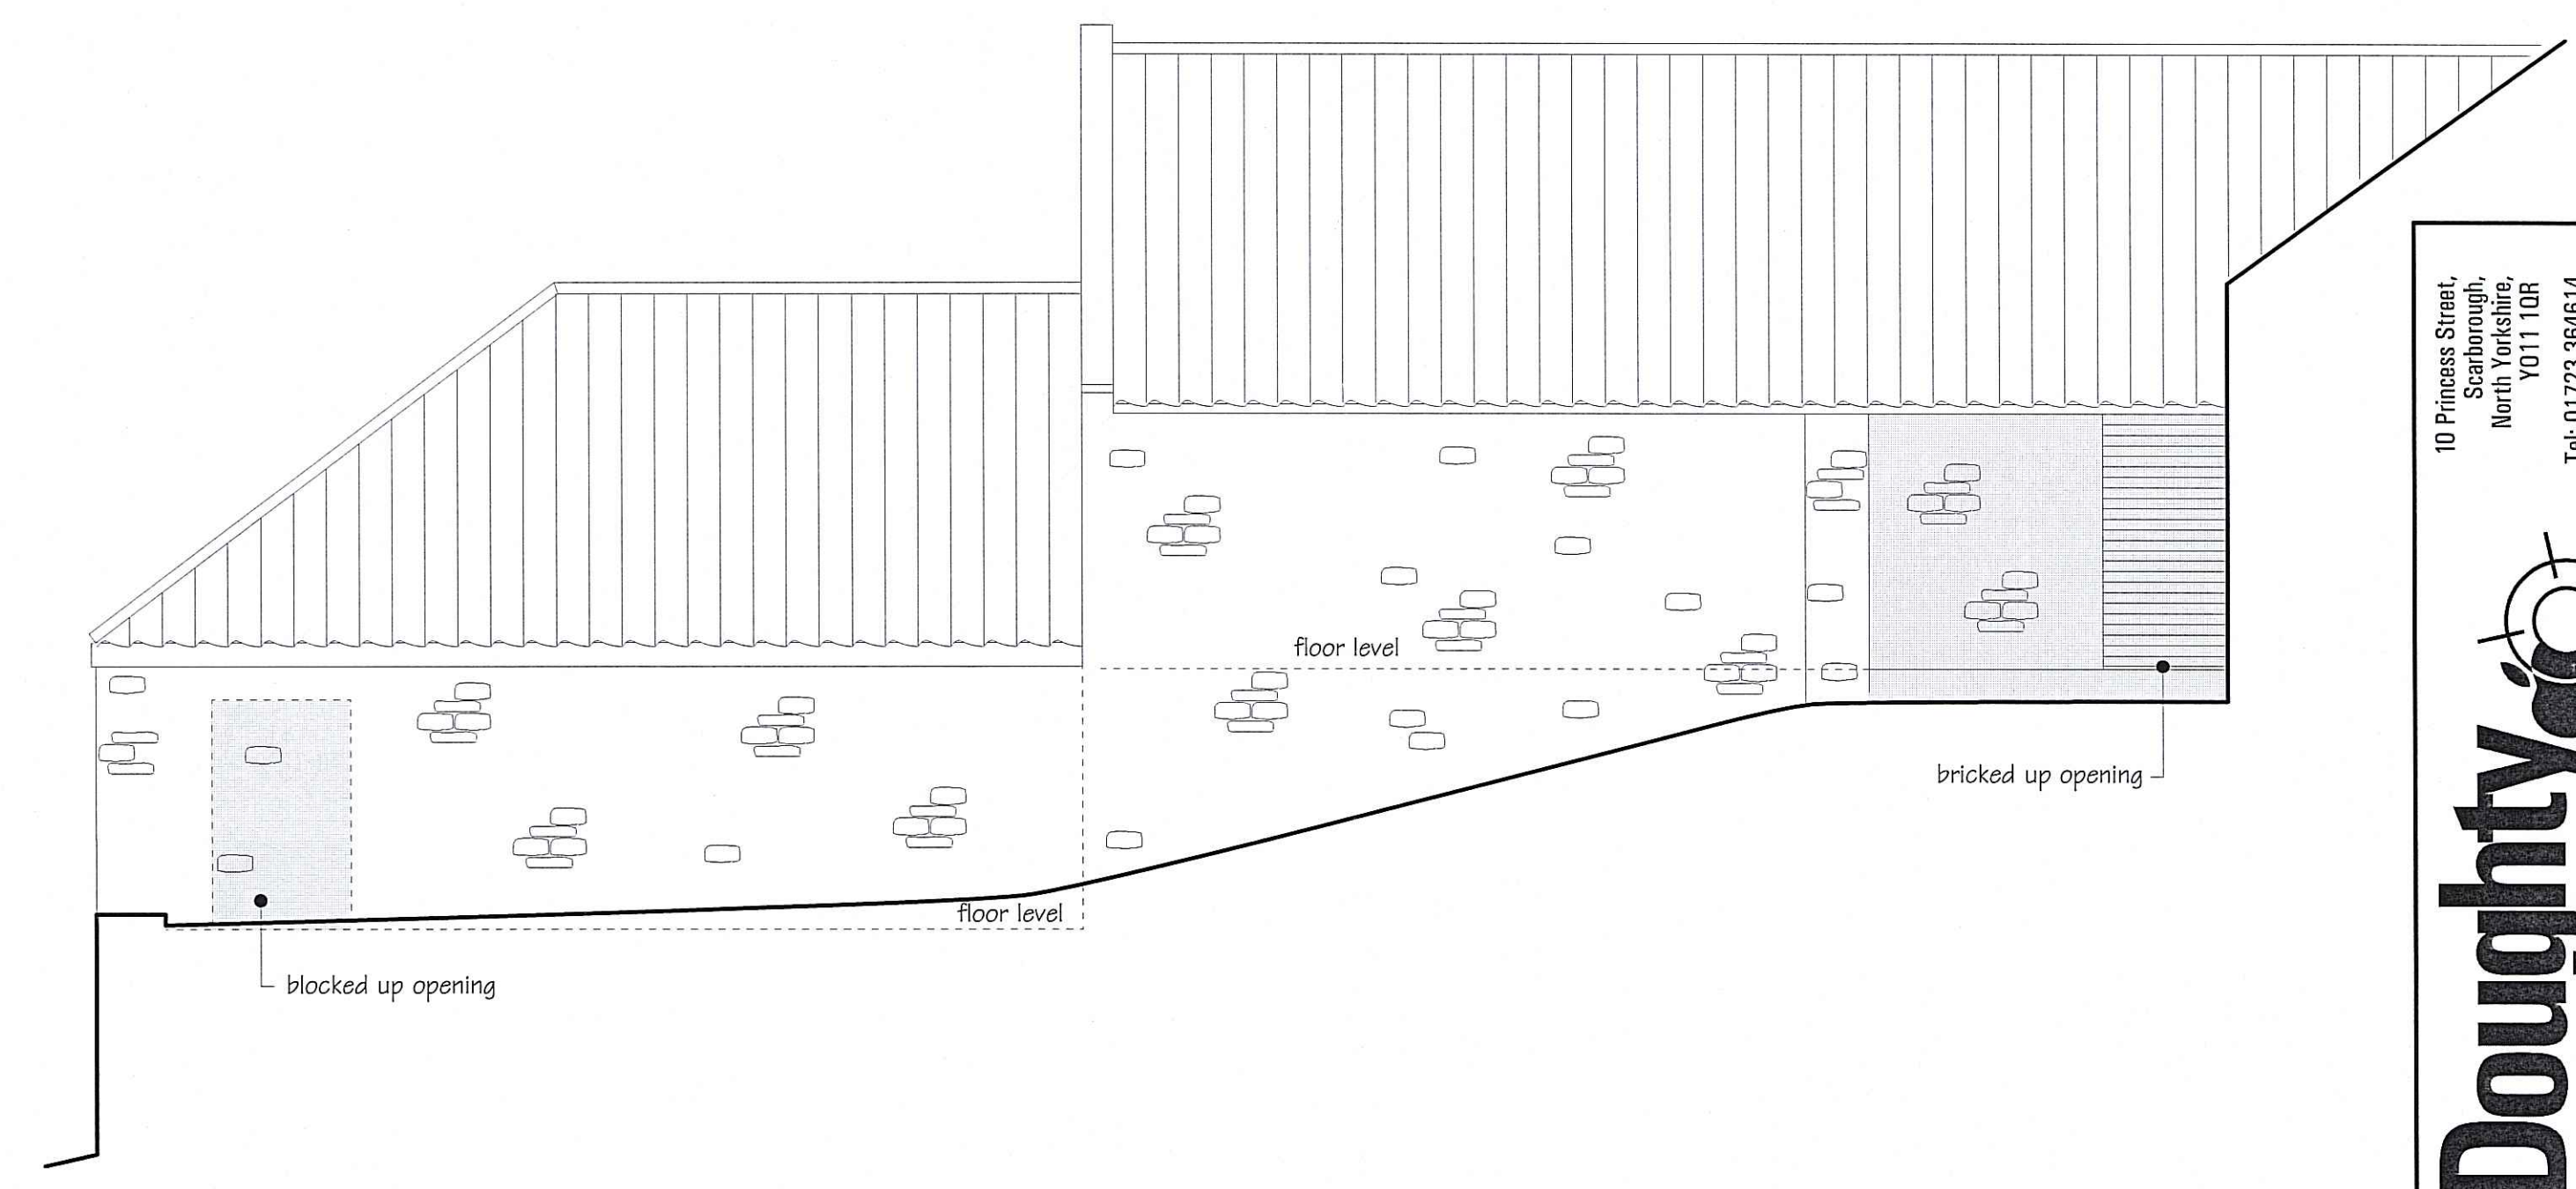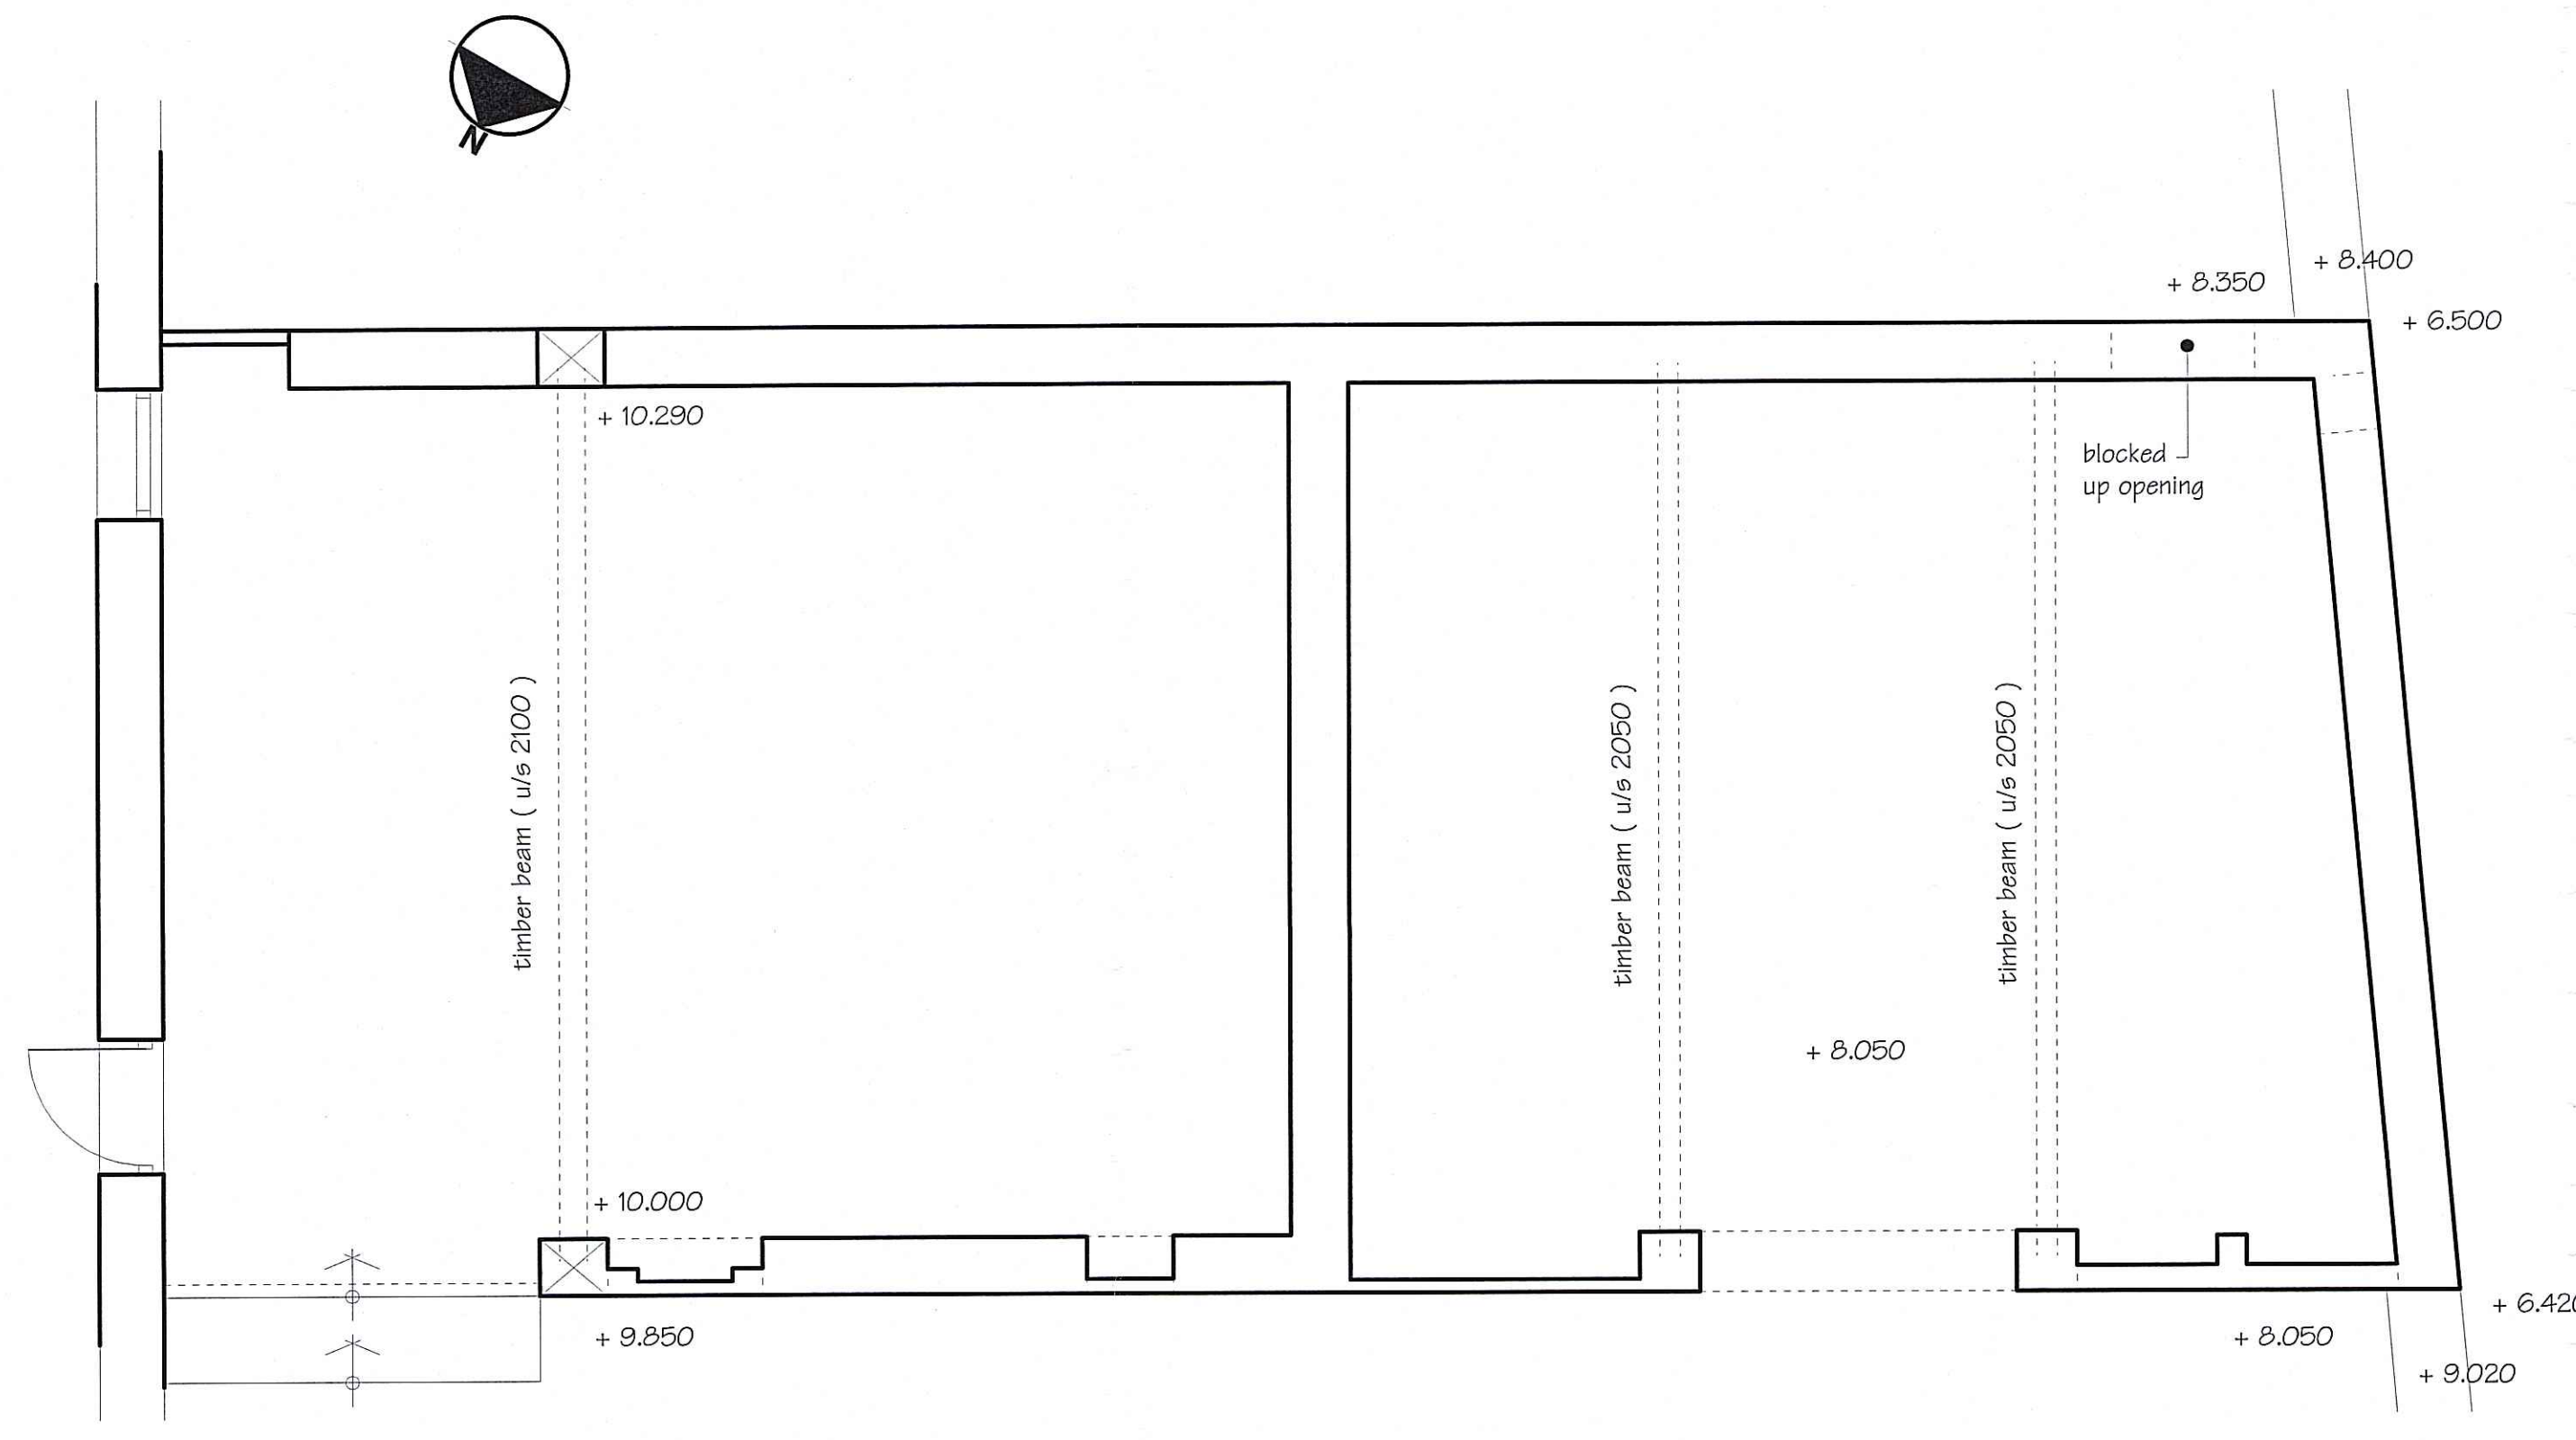

EXISTING ELEVATION TO SOUTH 1:50

EXISTING GROUND FLOOR PLAN 1:50

NYM/NPA  
27th NOV 2010

10 Princess Street,  
Scarborough,  
North Yorkshire,  
YO11 1QR  
Tel: 01723 364614  
info@andrewdoughty.co.uk  
www.andrewdoughty.co.uk

**Andrew Doughty**  
Architectural Design  
powered by apple computer