
 


NYM / 2010 / 0 2 7 2 / F L

Toft House Farm, Aislaby, Whitby, North Yorkshire, YO21 1RW  
Drawing No


# Siteplan<sup>o</sup> 1:1250

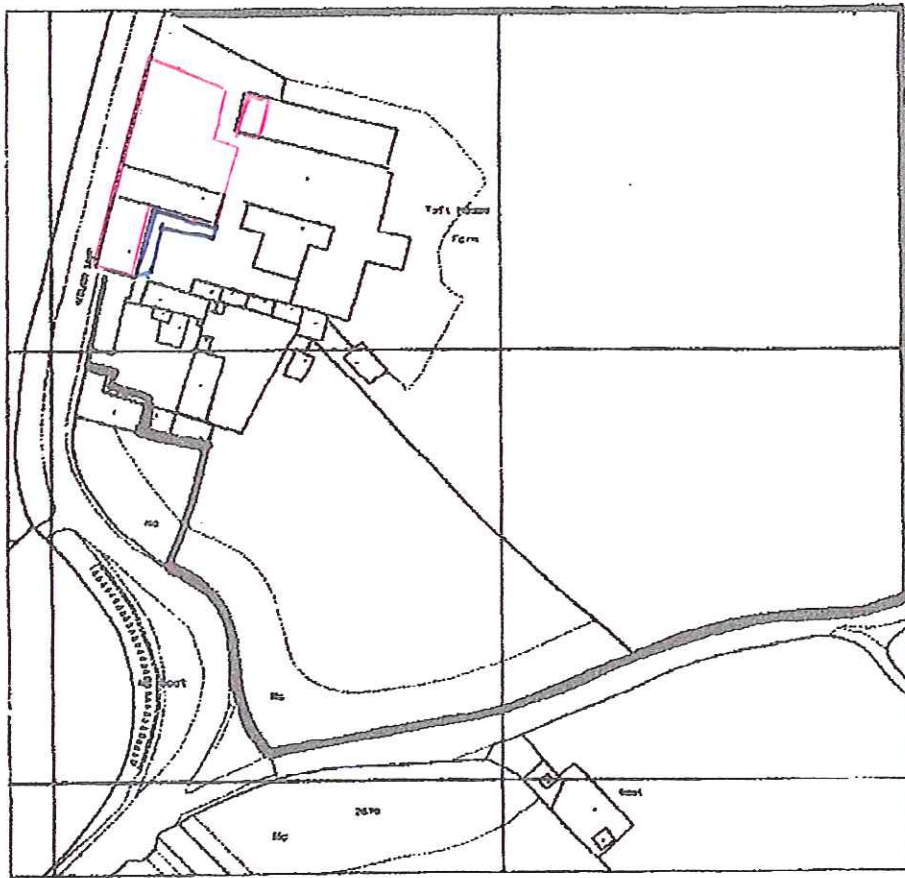

Centre Coordinates: 492200 80070  
National Grid sheet reference at centre  
of this Siteplan: 622803


NYMNP  
- 7 APR 2010

Proposed North Barn  
Ground Floor  
1:100

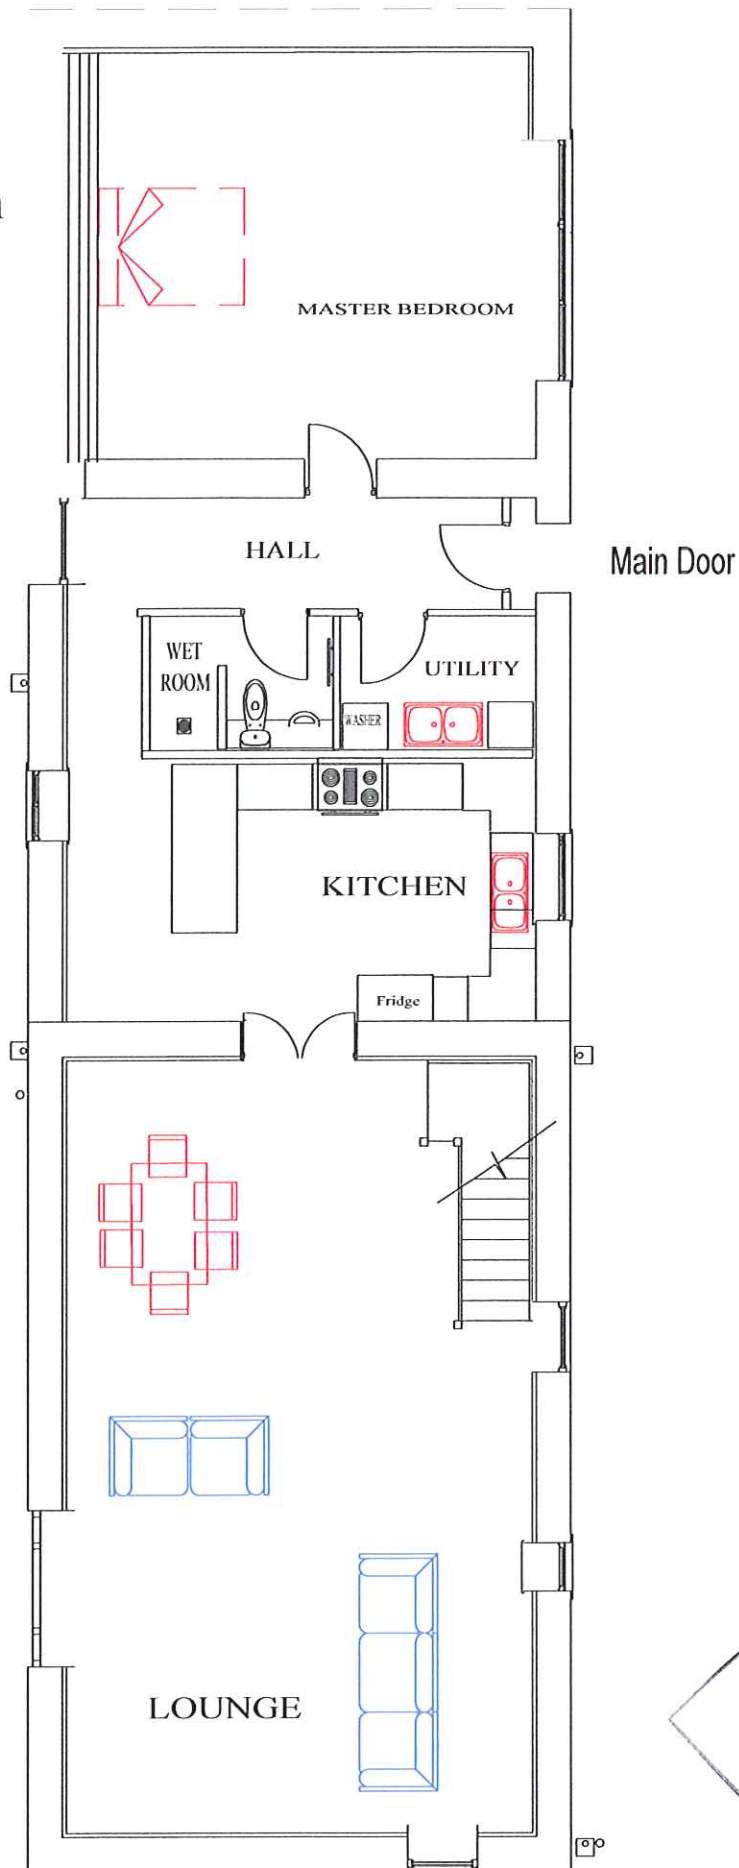


NYMNP  
18 MAR 2010

Proposed North Barn  
First Floor  
1:100

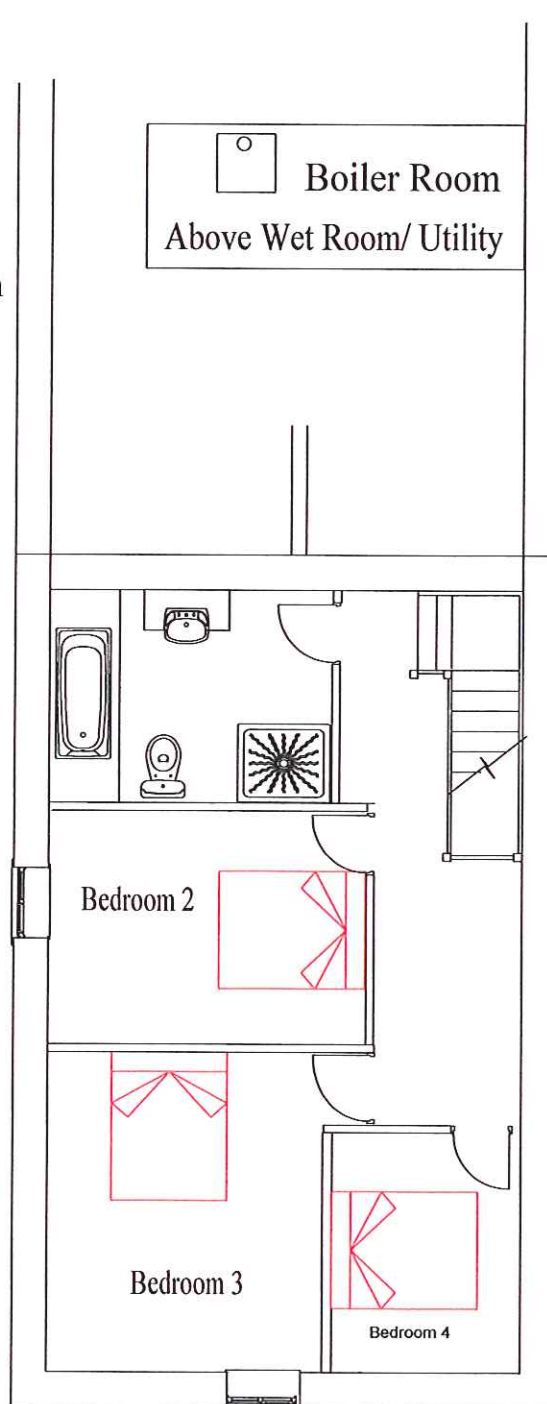


NYM/NPA  
1 0 MAR 2010

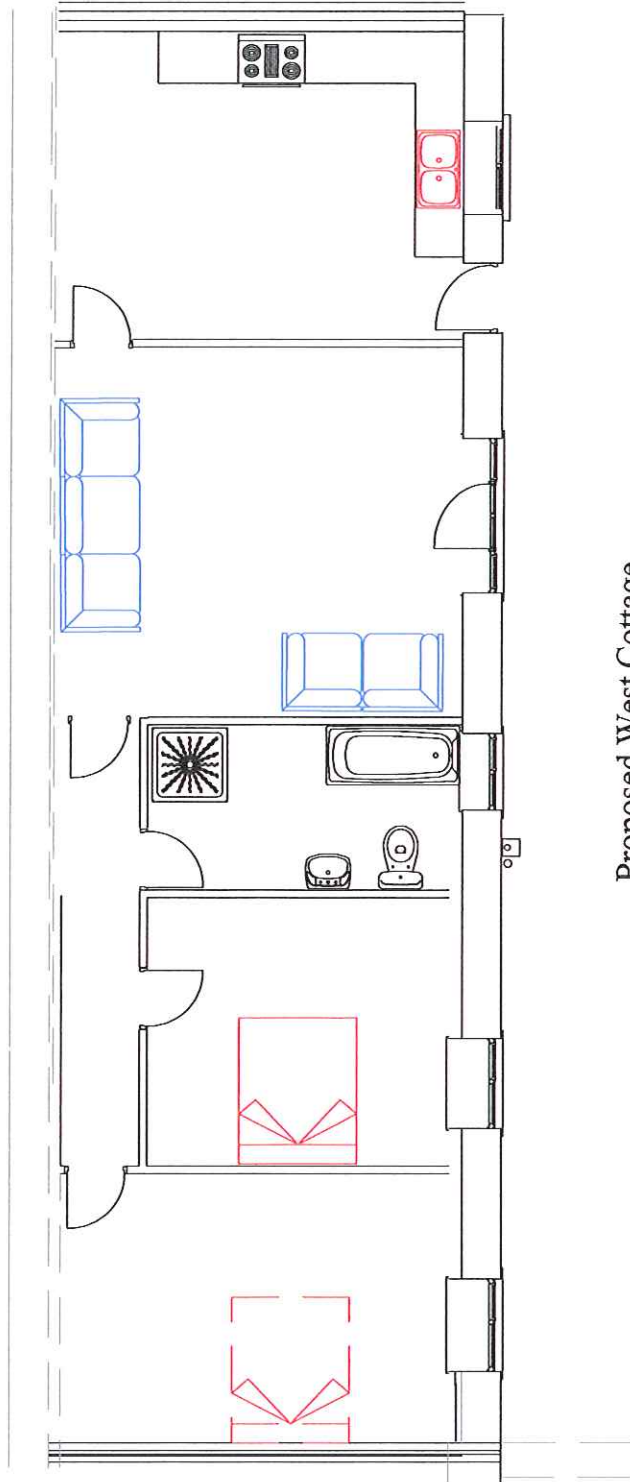

Proposed West Cottage  
1:100

NYMINPA  
18 MAR 2010

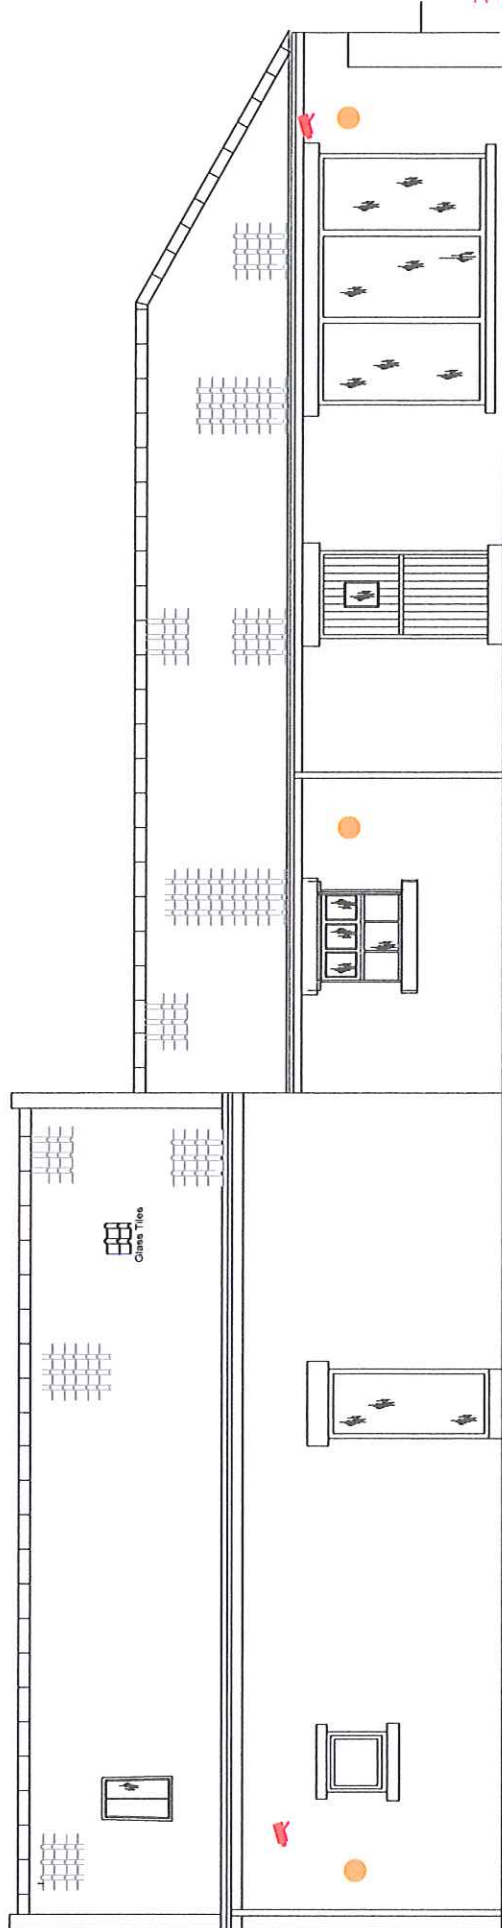

PROPOSED NORTH ELEVATION

1:100






PROPOSED EAST ELEVATION

1:100

NYM/MPA  
18 MAR 2010

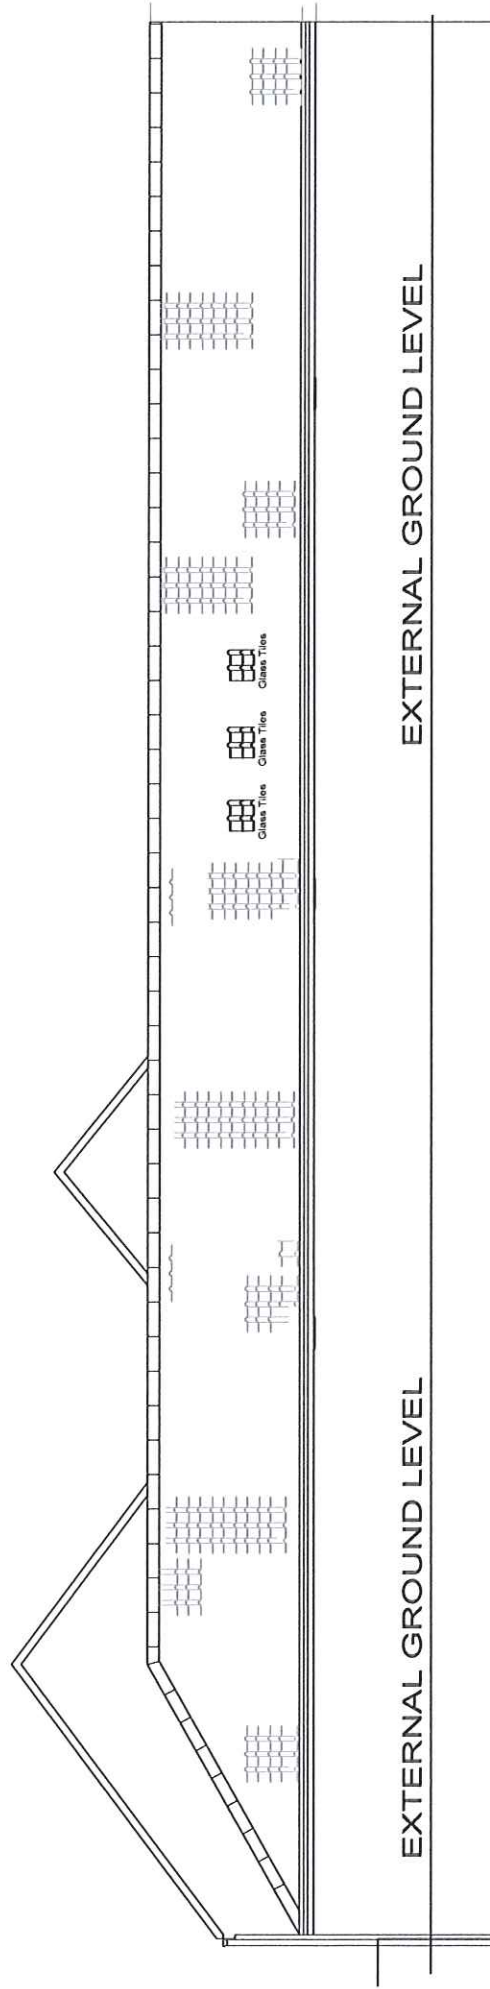


# PROPOSED WEST ELEVATION

1:100

NYM/NPA  
18 MAR 2010



NYM / 2010 / 0 2 7 2 / F L

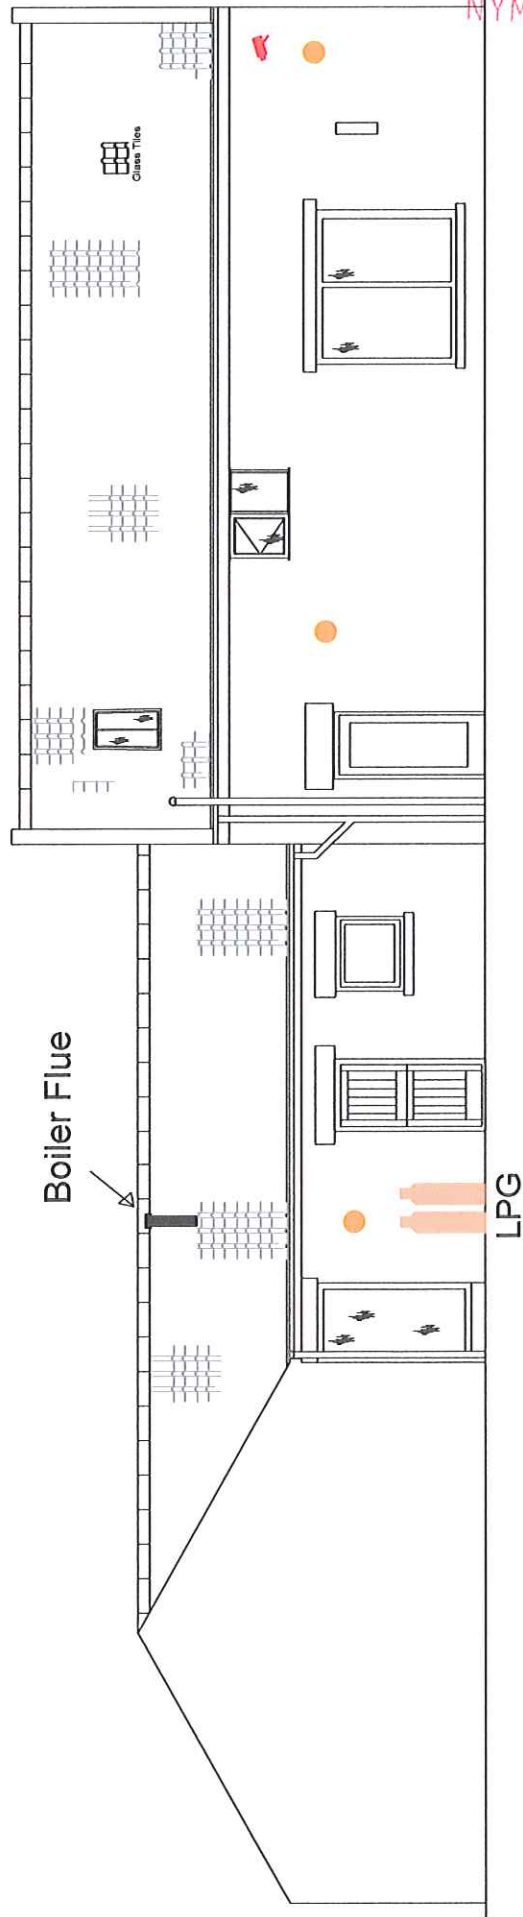

PROPOSED SOUTH ELEVATION

1:100

NYMNP  
 18 MAR 2010



SCALE 1:100  
NORTH BARN  
TOFT HOUSE FARM  
AISLABY

ONE DOUBLE GARAGE OWNED BY NORTH BARN

UNTREATED SIDE HUNG TIMBER DOORS WITH STONE DIVIDERS AND FILLED WITH YORKSHIRE BOARDING

GARAGE AND STORAGE BUILDING  
FOR THE DEVELOPMENT AT TOFT HOUSE FARM  
UTILIZING EXISTING LEAN-TO BARN


ORIGINAL YORKSHIRE BOARDING

ORIGINAL STONE WALLING


SIDE DOOR TO BE CLAD WITH SAME UNTREATED YORKSHIRE BOARDING

ORIGINAL ROOF SHEET

REAR ELEVATION

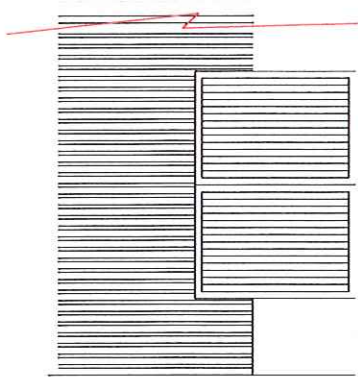

FRONT ELEVATION

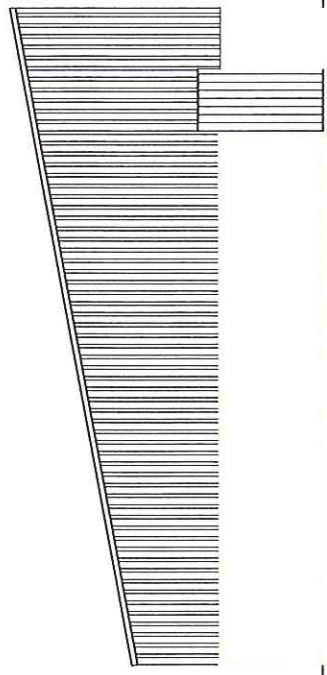



END ELEVATION (TYPE)




NYM/NPA  
18 MAR 2010

Whitby

Aislaby Lane

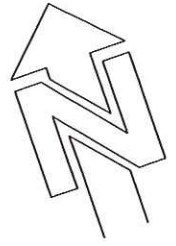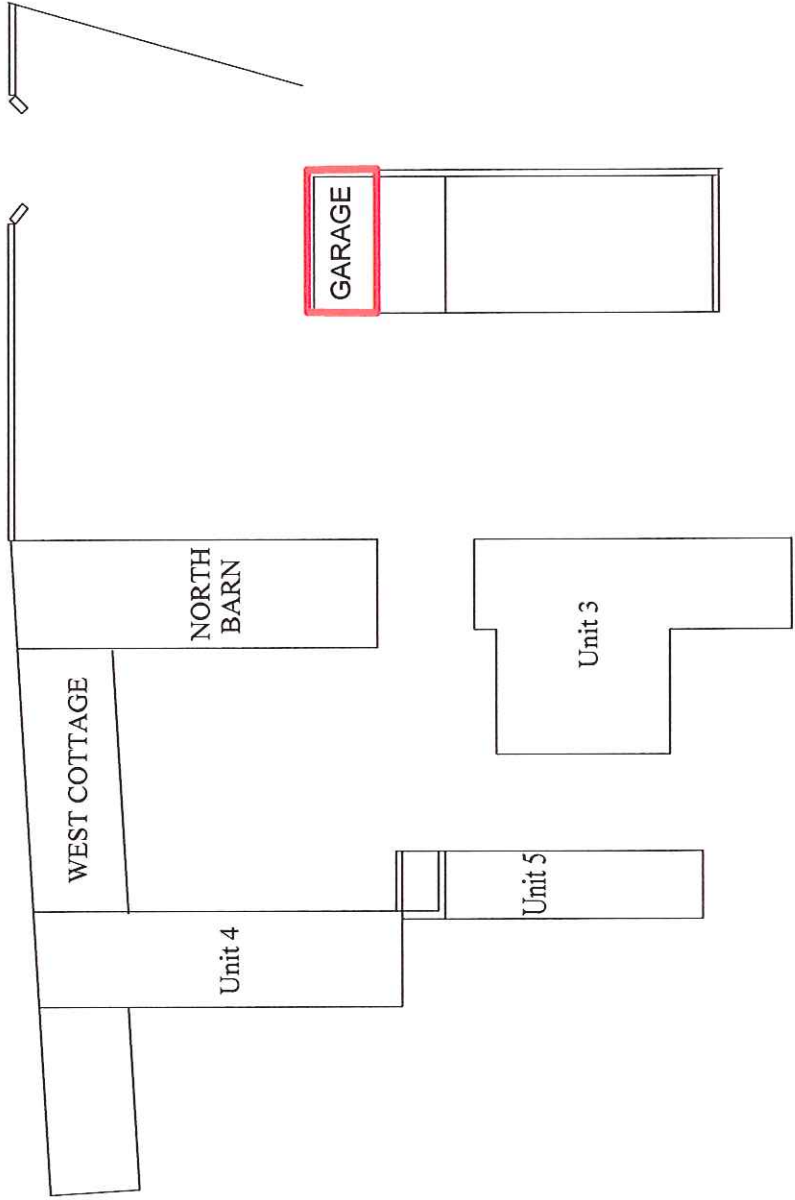


NYM/NPA  
10 MAR 2010

 


Scale 1 to 500

Whitby

Aislaby Lane

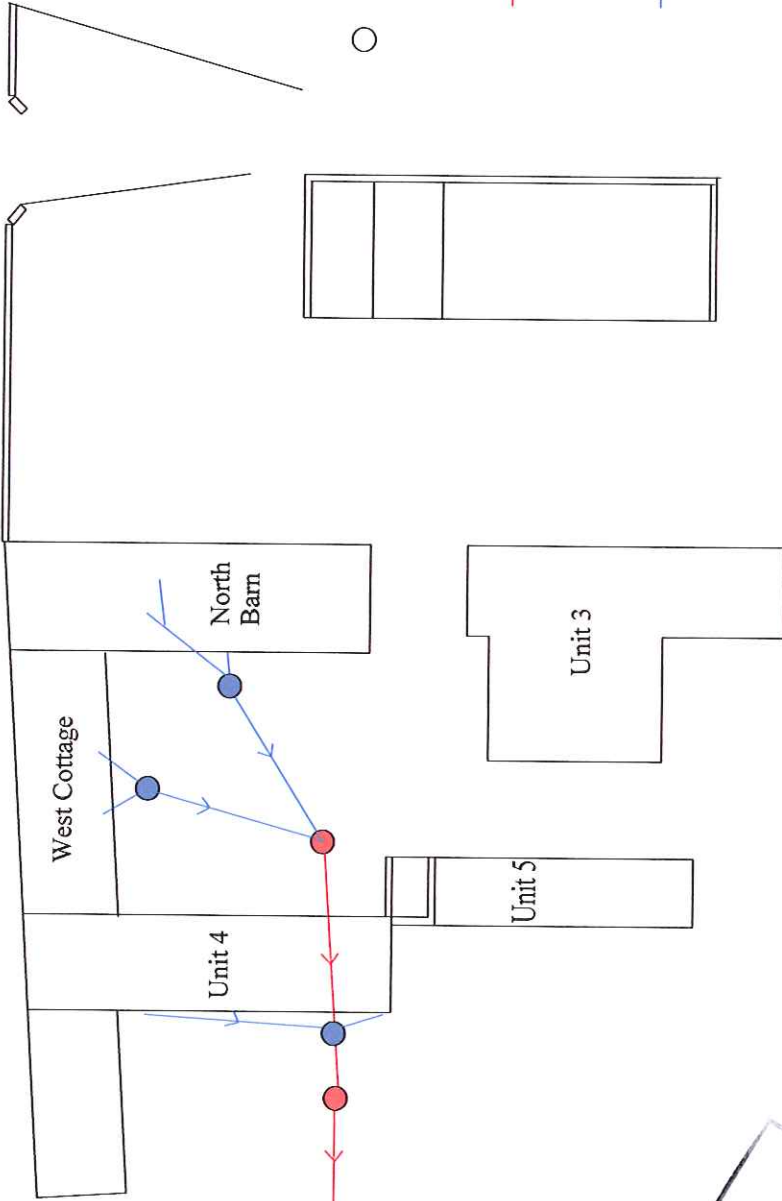


- Existing Foul Manhole
- Existing Foul Drain
- Proposed Foul Manhole
- Proposed Foul Drain

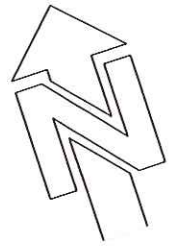

# Foul Drainage


NYM/NPA  
18 MAR 2010

 

Scale 1 to 500

Whitby

Aislaby Lane

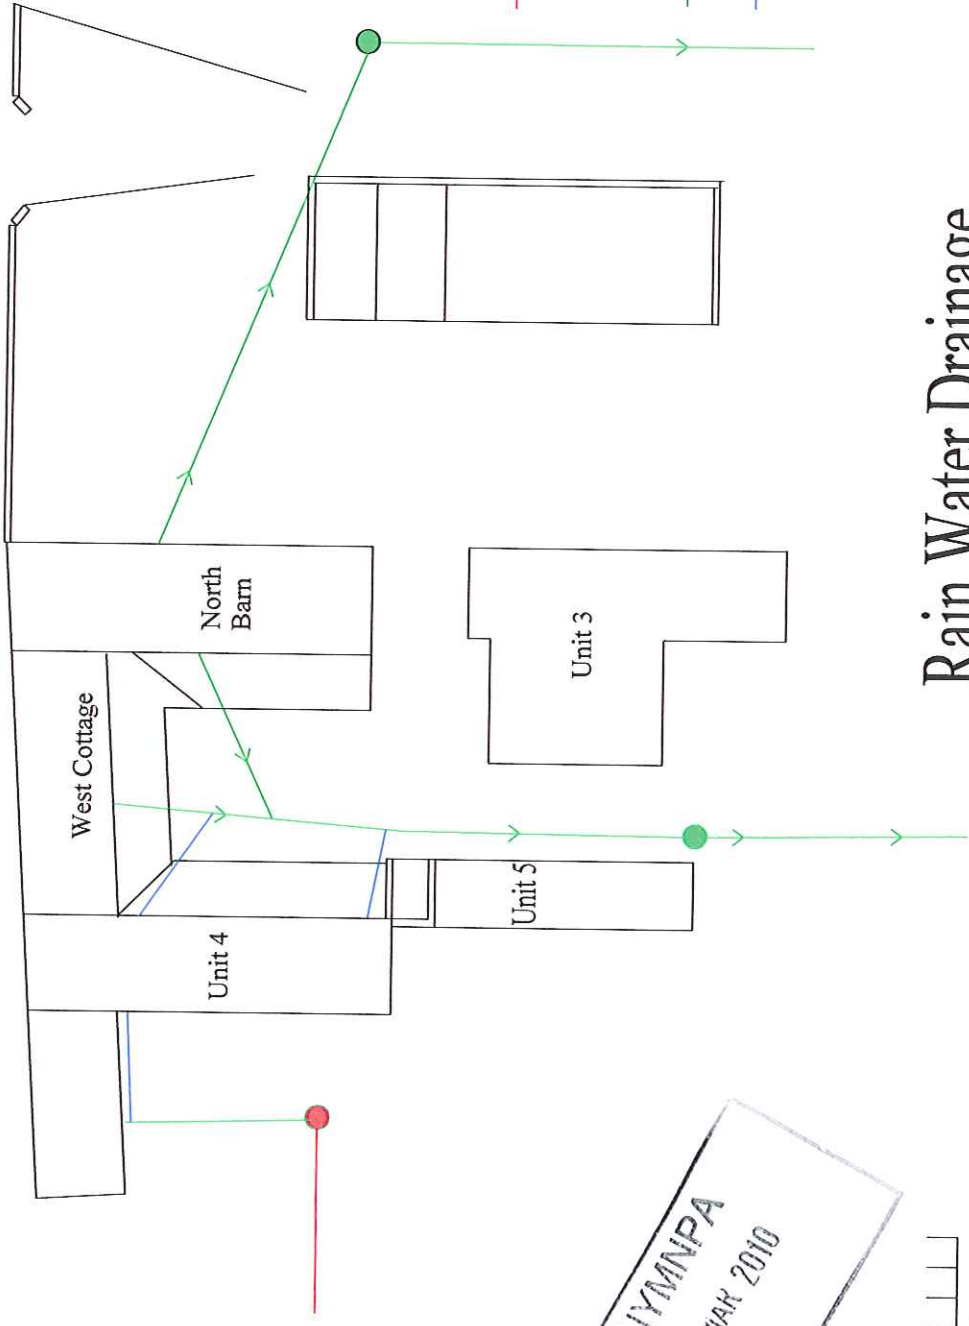


# Rain Water Drainage




Scale 1 to 500

NYM/MPA  
18 MAR 2010

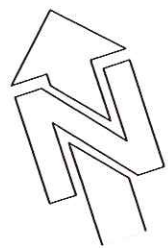

NYMNP  
- 7 APR 2010

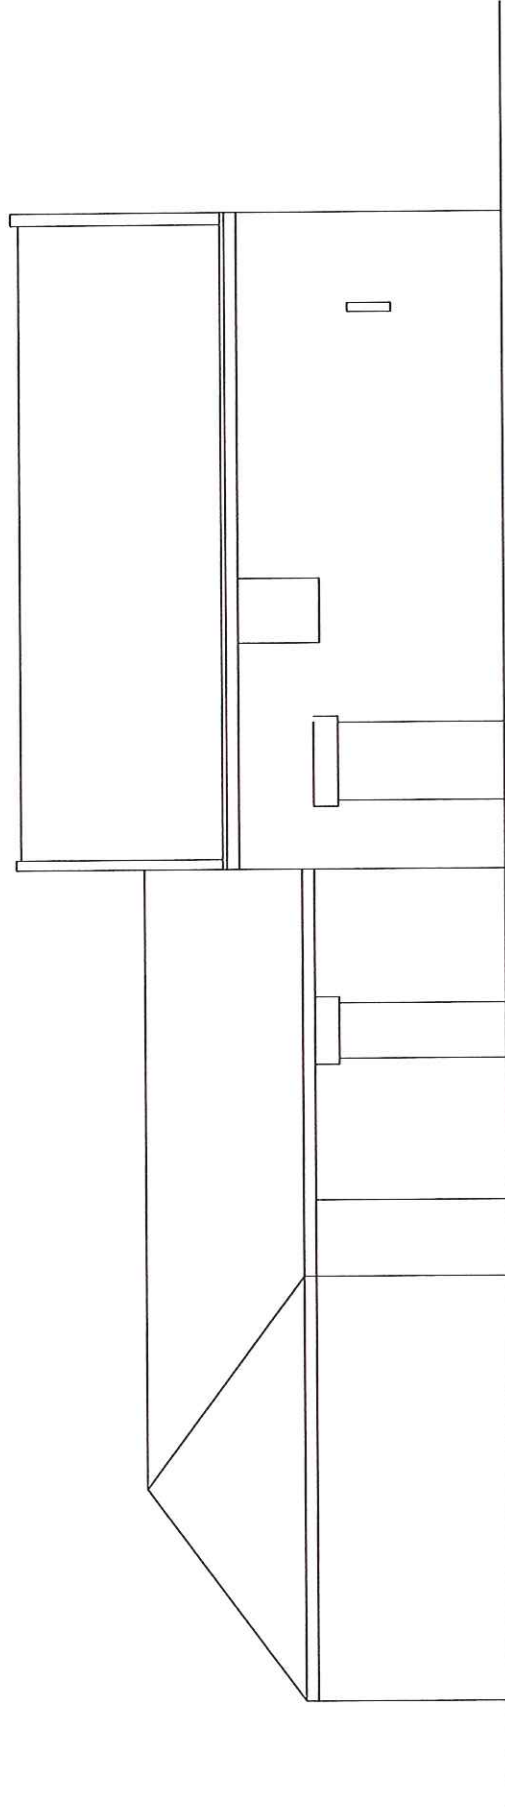


# SOUTH ELEVATION

Scale 1:100

NYMNP  
- 7 APR 2010

NYM / 2010 / 0 2 7 2 / FL

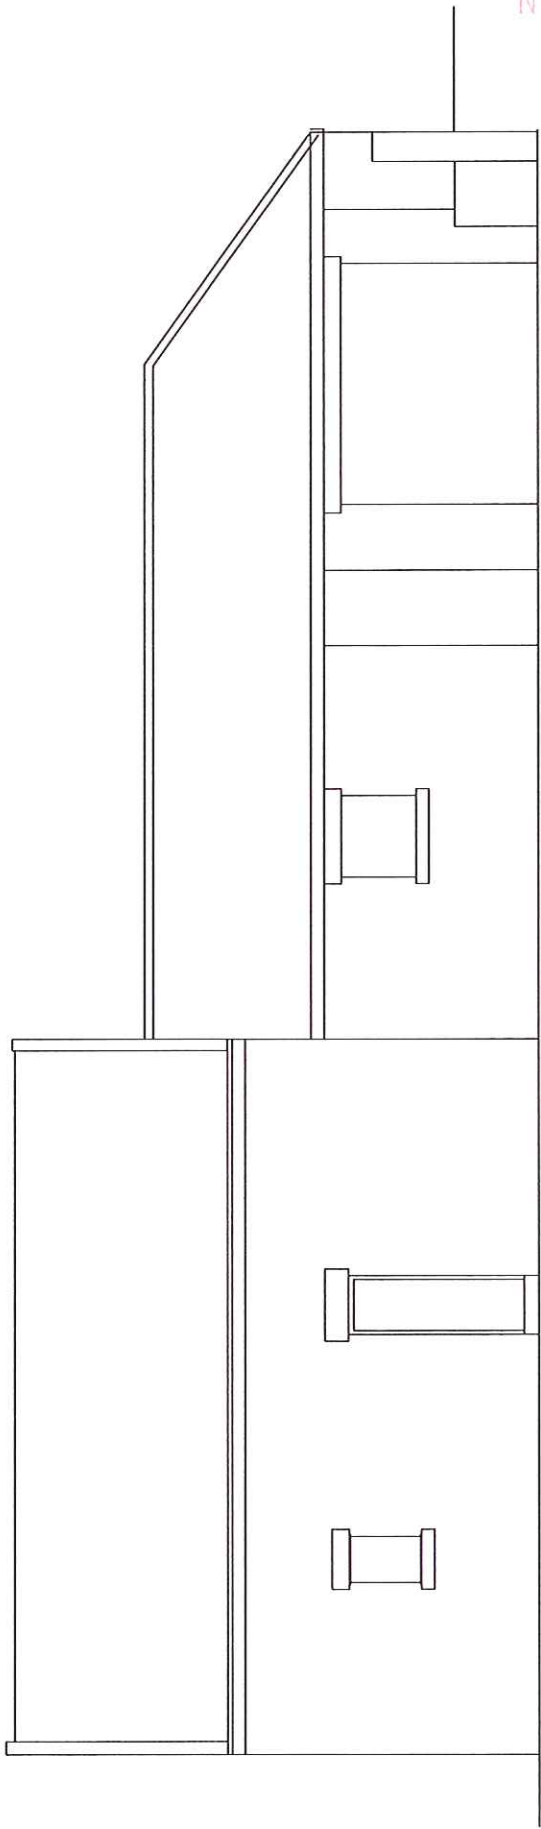


# NORTH ELEVATION

Scale 1:100

NYMNP  
7 APR 2010

NYM / 2010 / 0 2 7 2 / FL

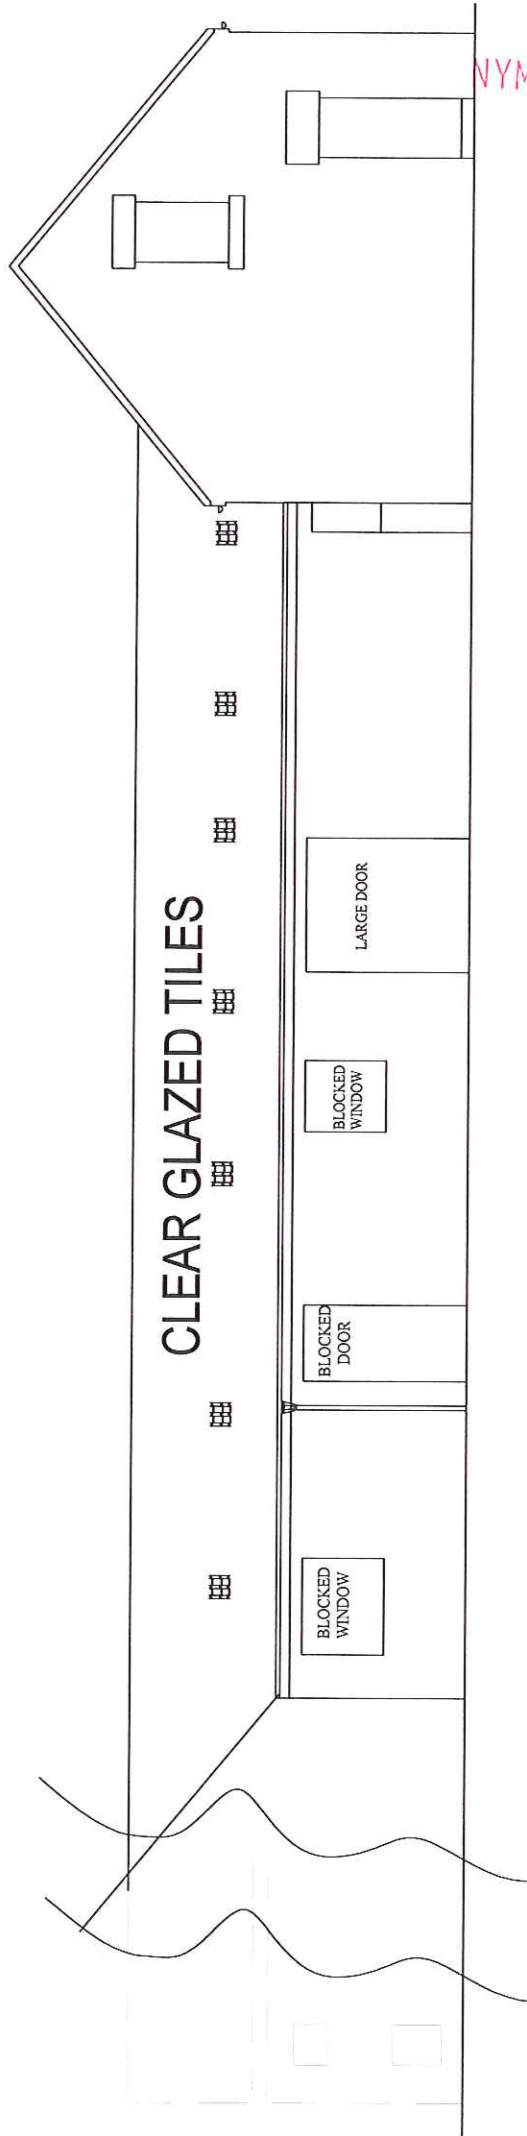

# EAST ELEVATION

Scale 1:100