


NYM / 2010 / 0275 / FL

NYMNPA
9 APR 2010

9495
4.68 HA
11.56

Scale
1:2500

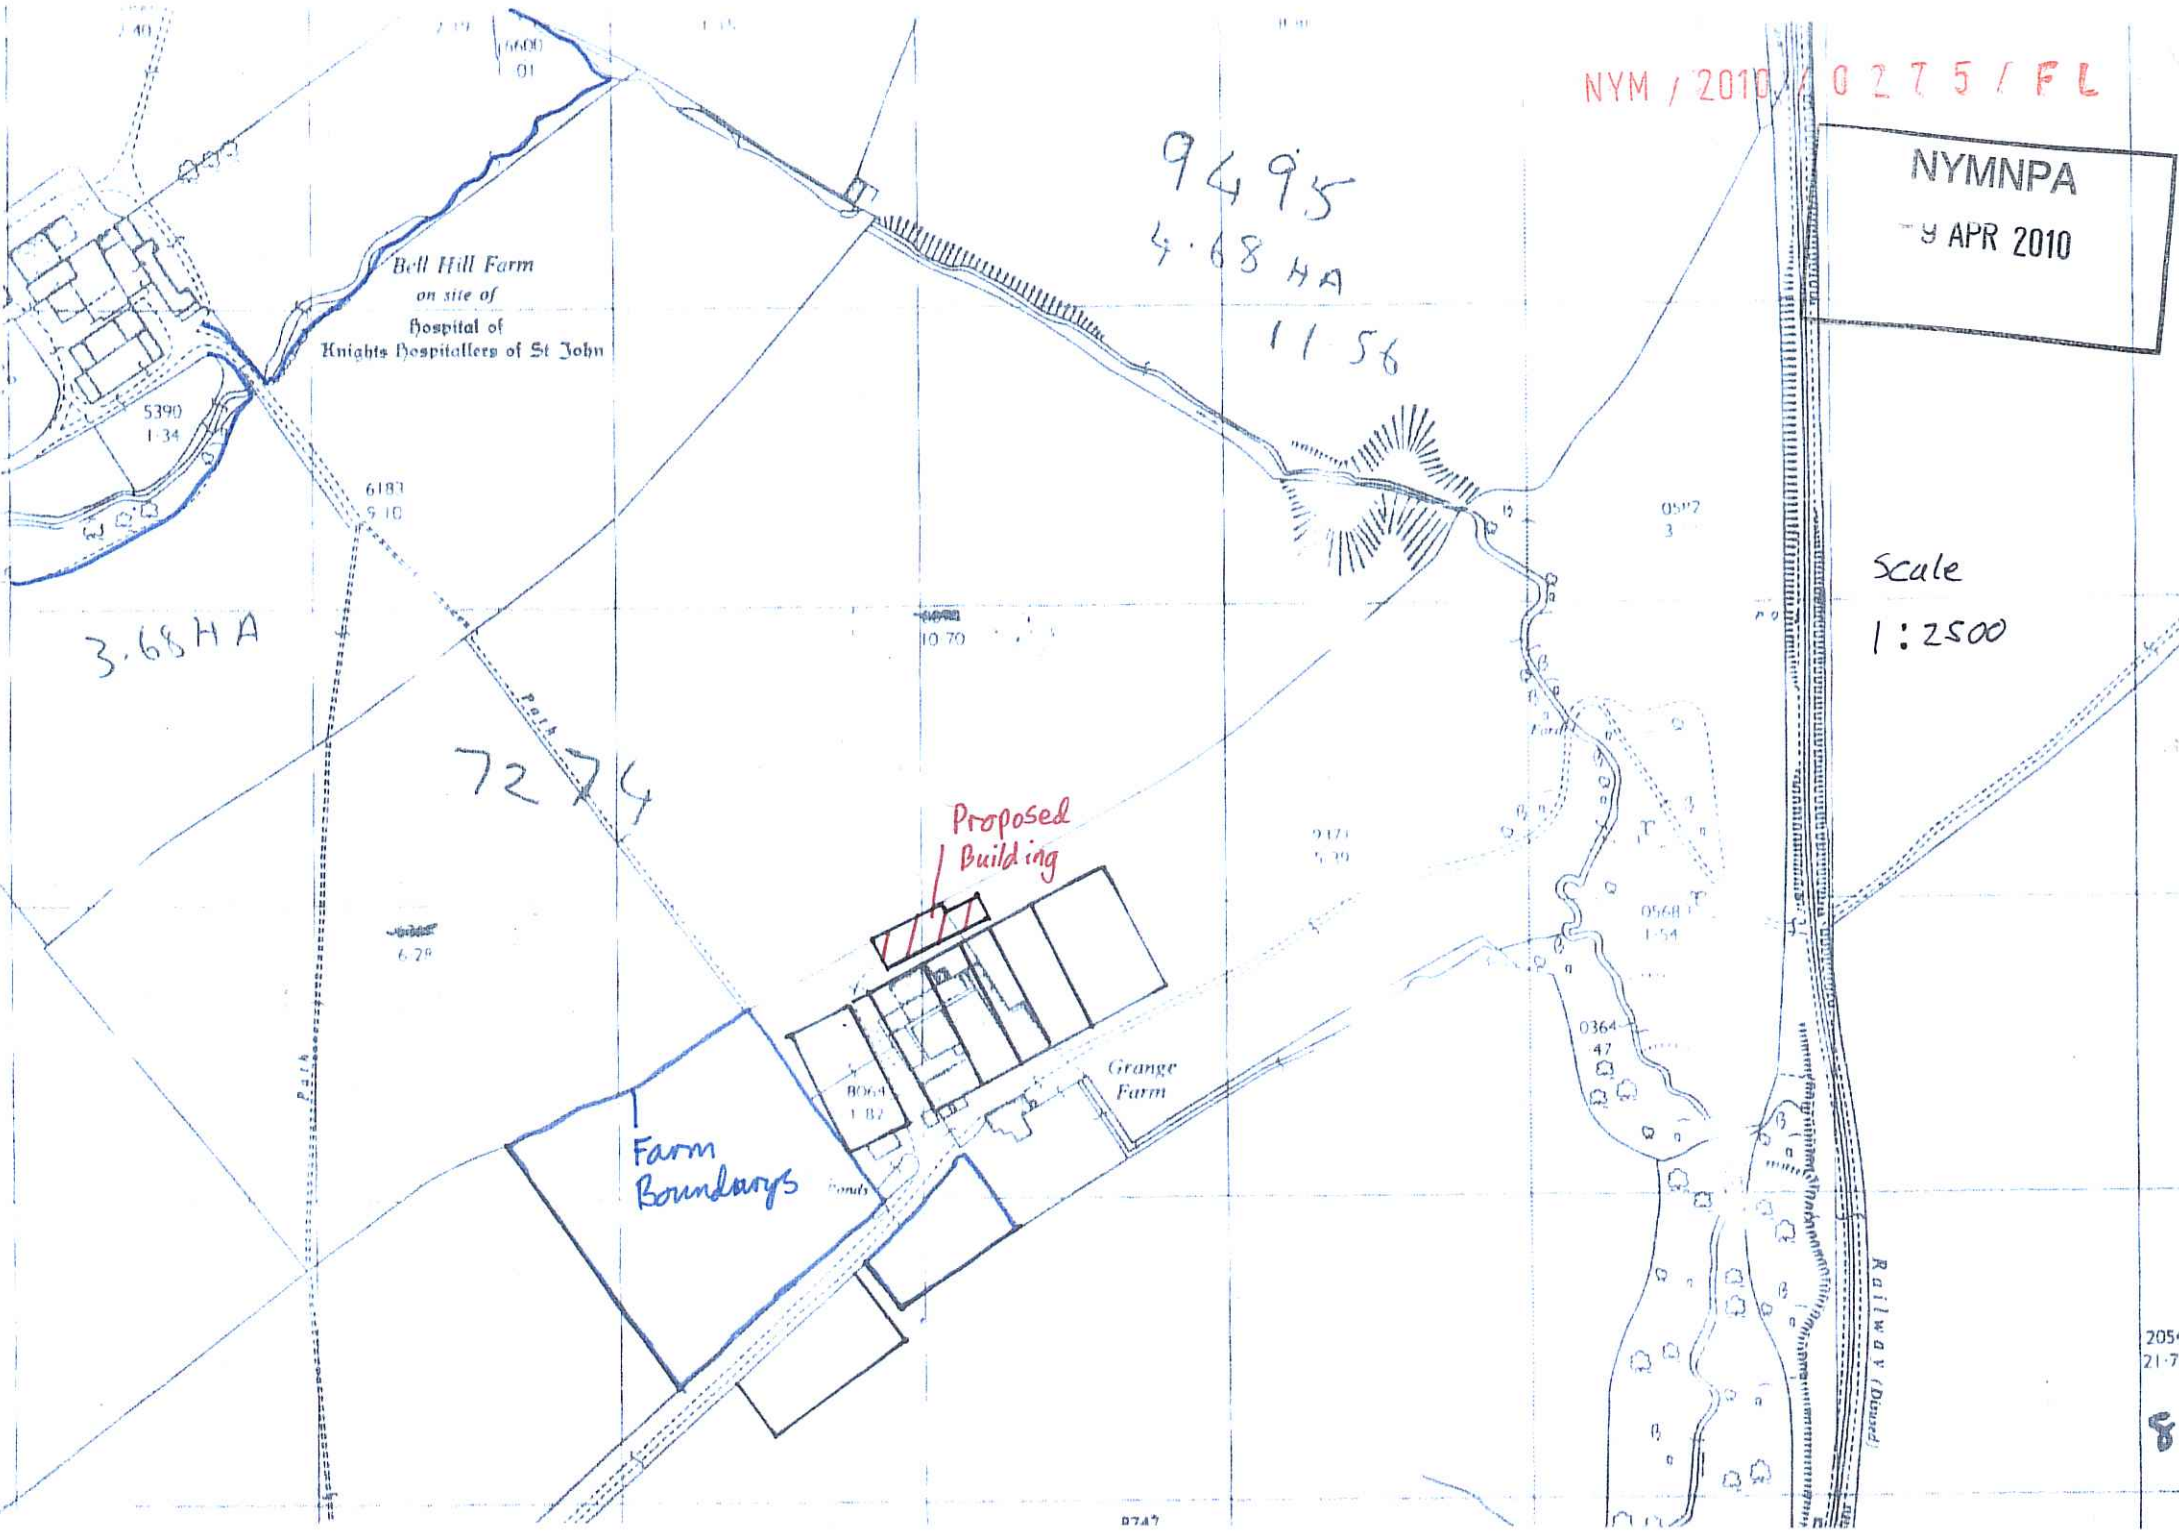

Bell Hill Farm
on site of
Hospital of
Knights Hospitallars of St John

3.68 HA





7274

Proposed
Building

Farm
Boundaries

Grange
Farm


NYM / 2010 / 0 2 7 5 / FL
Proposed Building

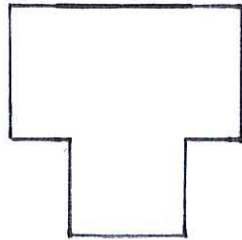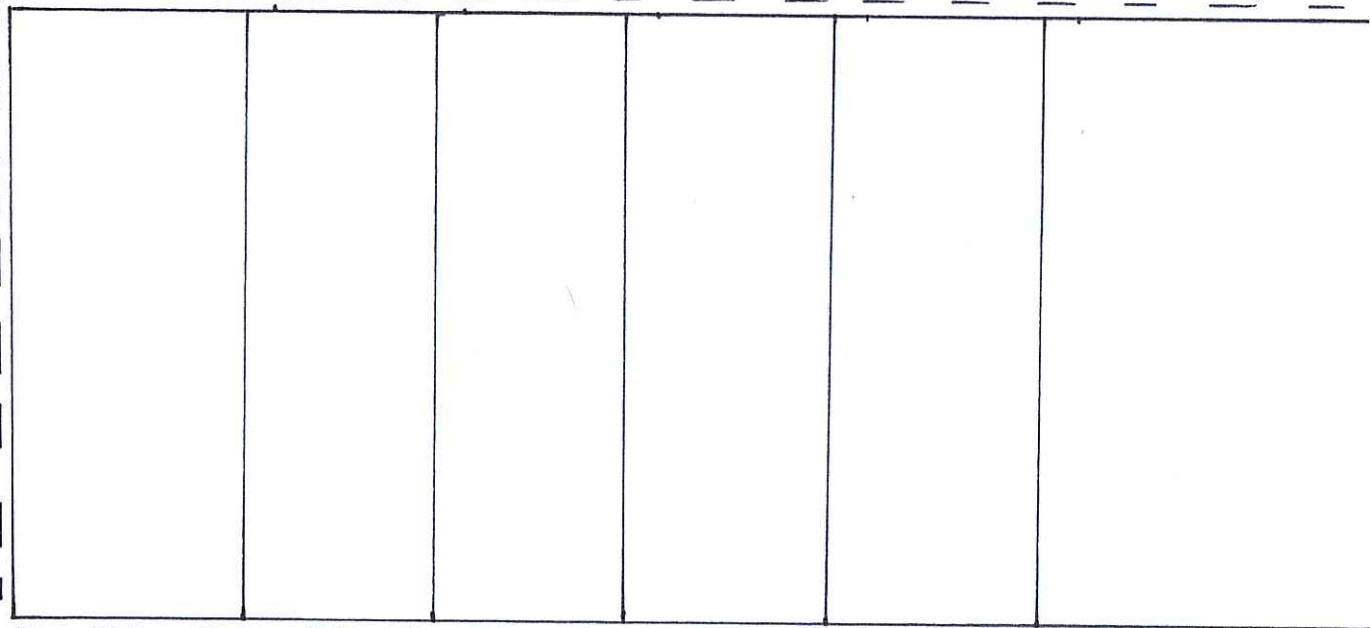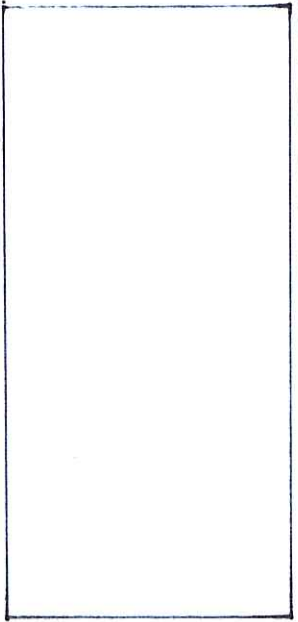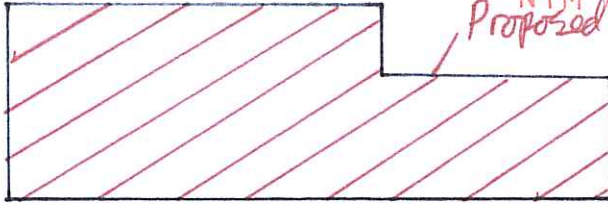


NYM/NPA
- 9 APR 2010

Layout plan


1:500

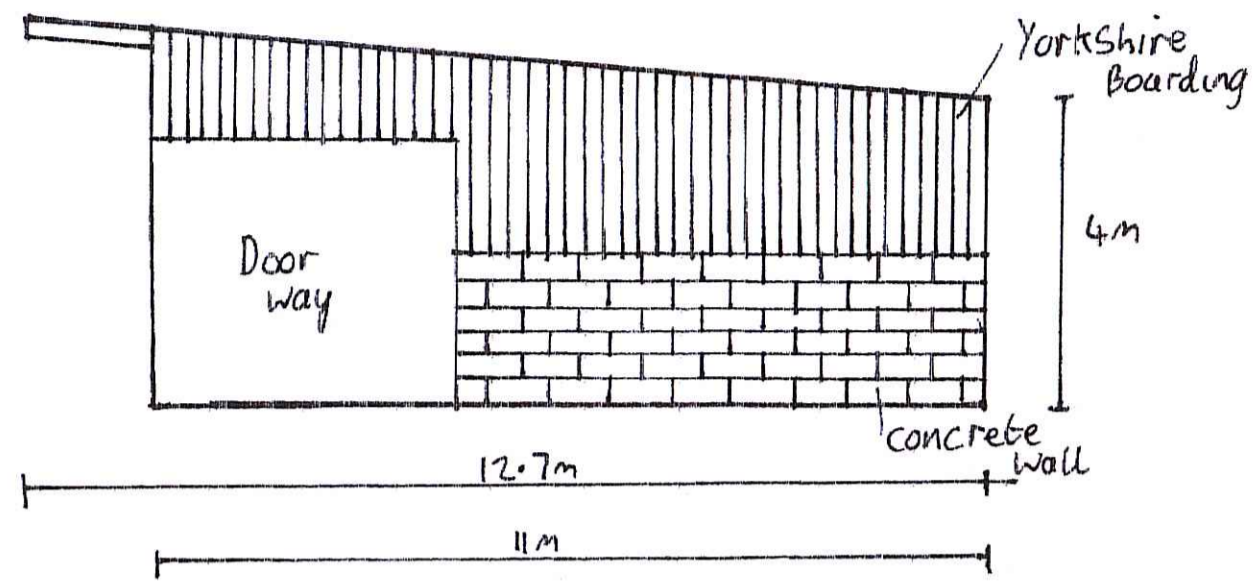

West view
Detail Plan
1:100

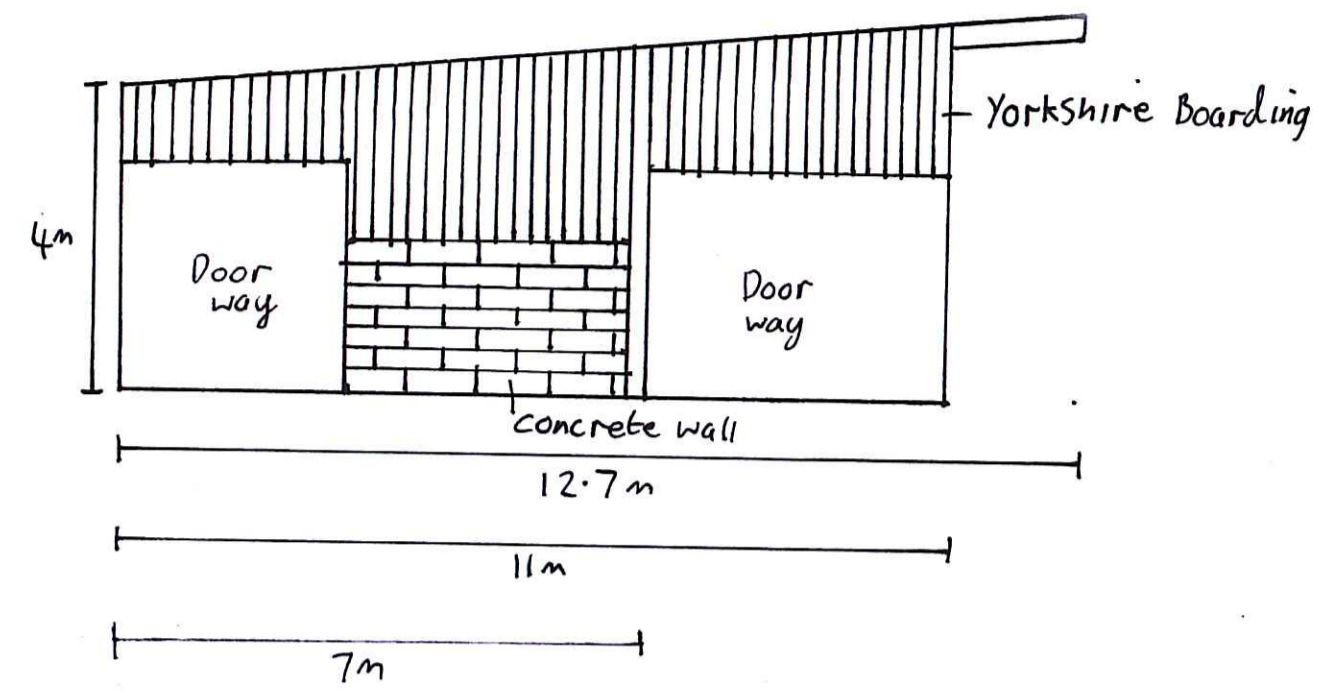

East view
Detail Plan
1:100

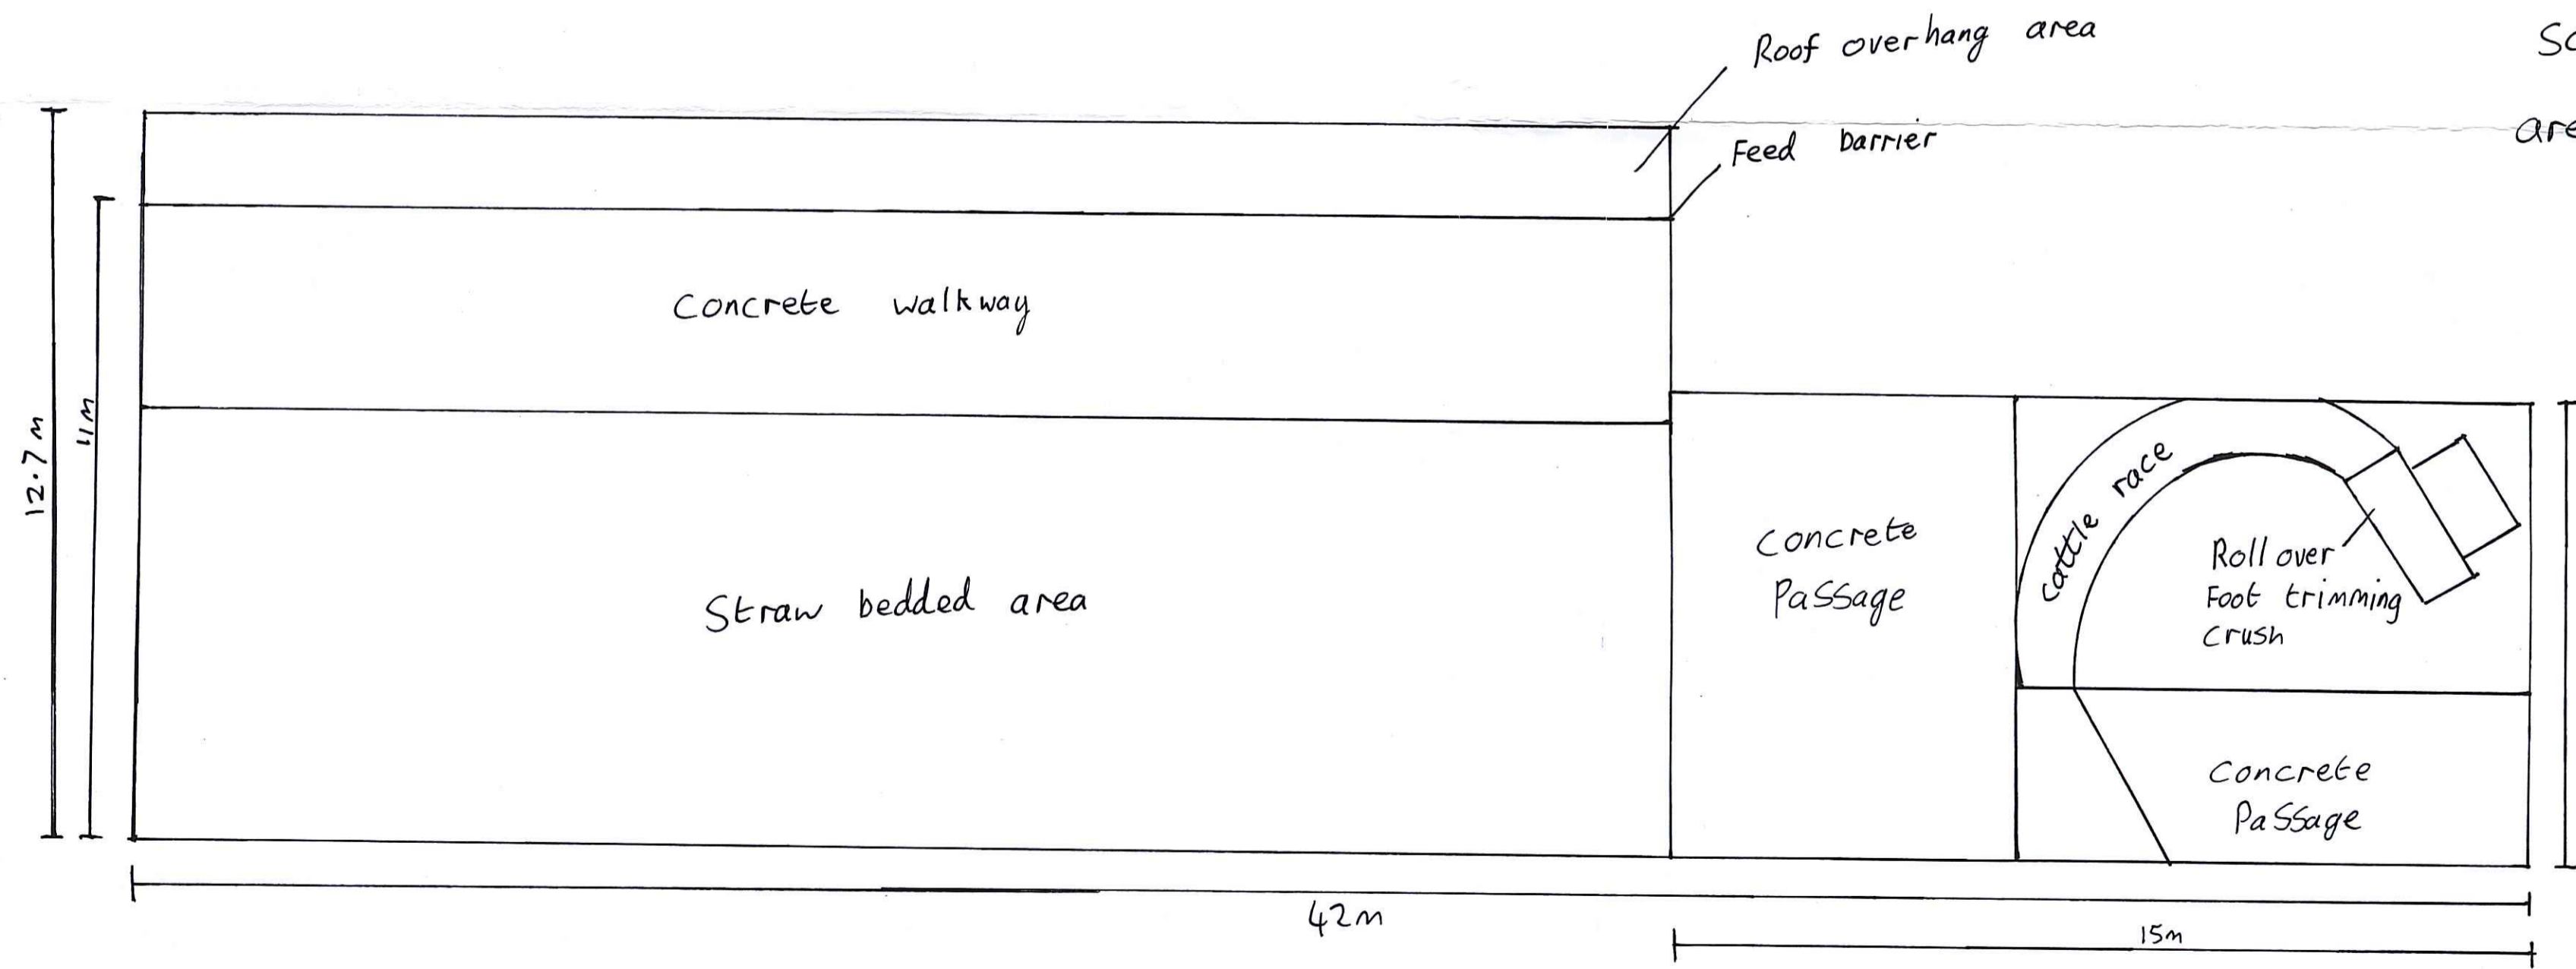


Floor plan
Scale 1:100
area 462.9 m²

NYMNP
-9 APR 2010

NYM/PA
9 APR 2010

South view
Scale 1:100

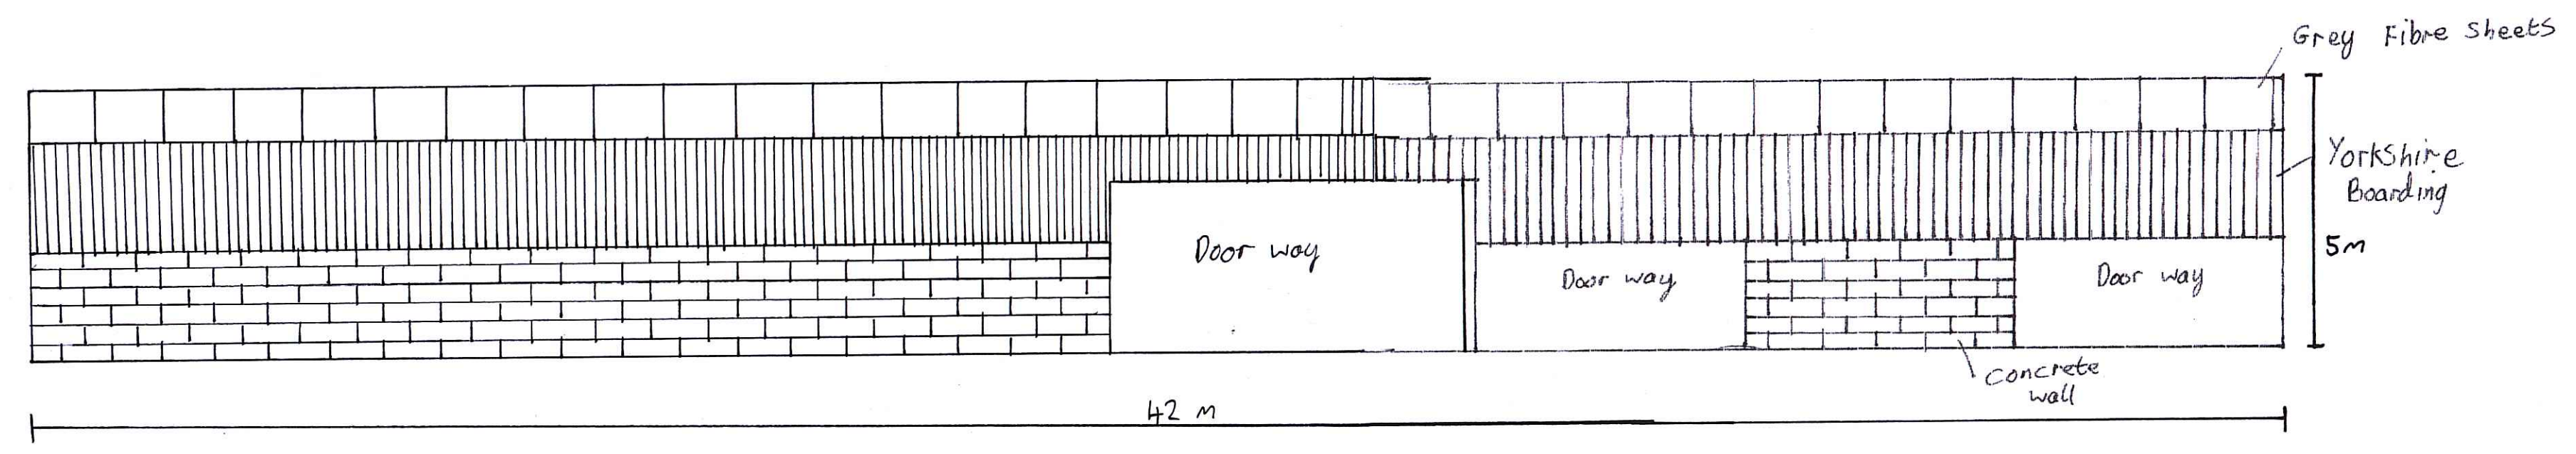

North view
Scale 1:100

