


NYM / 2010 / 0 2 7 8 / FL


# LOCATION PLAN

## ERECTION OF 2 DETACHED HOUSES, SLED GATES FYLINGTHORPE for


### MR. S. WORDSWORTH 1:2500 Scale

 

# Siteplan®

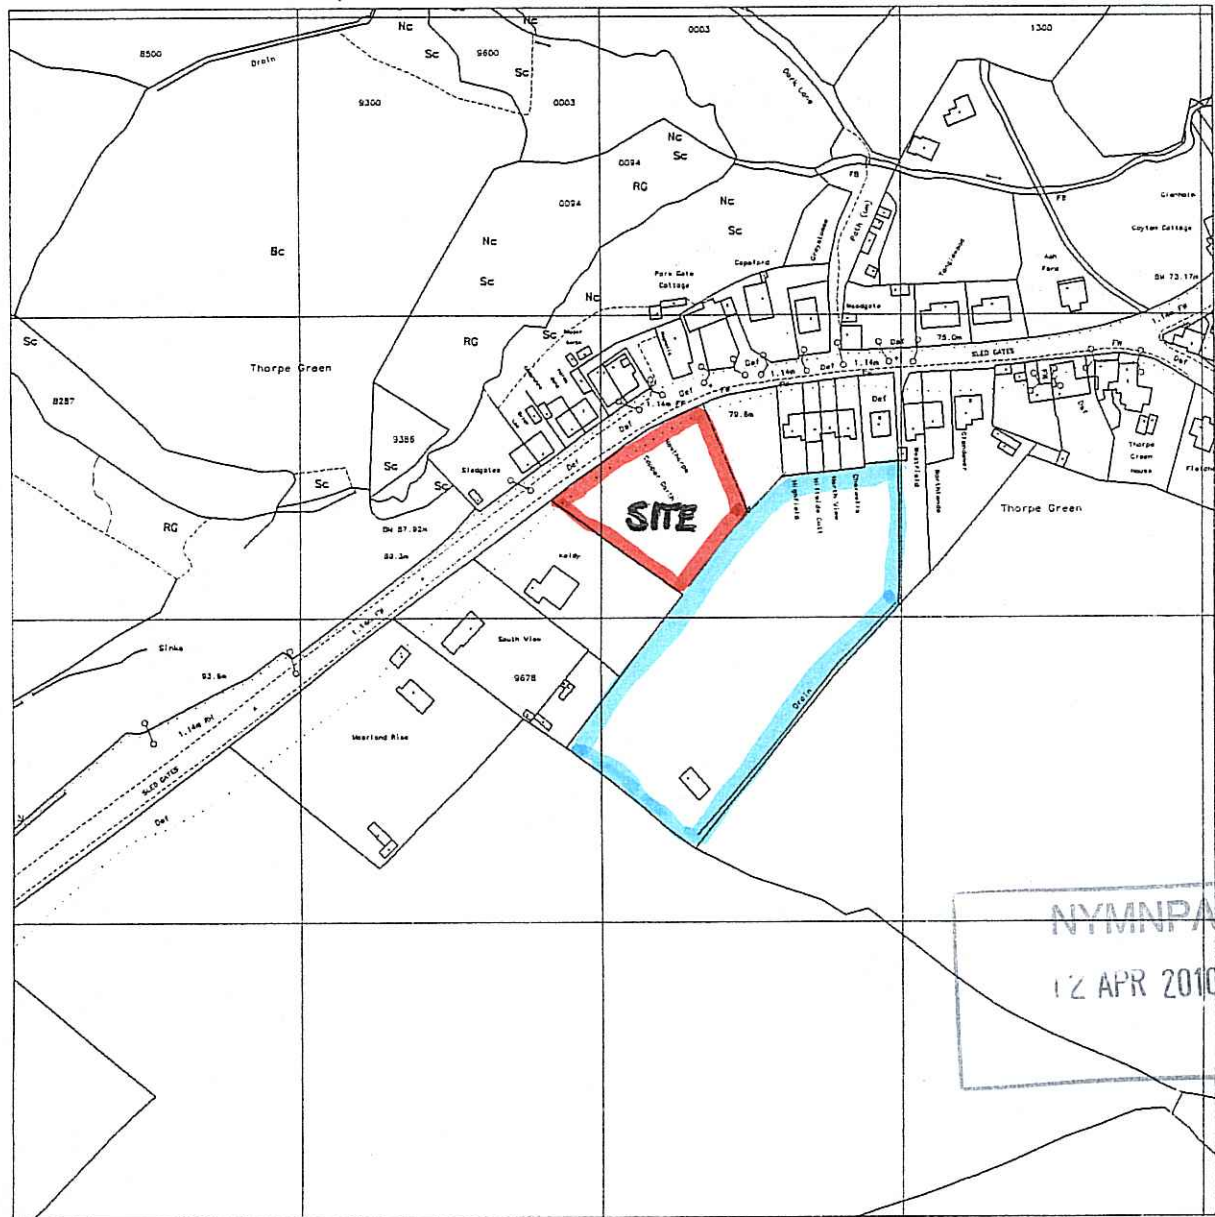

NYMNPA  
12 APR 2010

 

Produced 16 May 2003 from Ordnance Survey digital data and incorporating surveyed revision available at this date. © Crown Copyright 2003.

Reproduction in whole or in part is prohibited without the prior permission of Ordnance Survey.

Ordnance Survey and the OS symbol are registered trade marks and Siteplan a trade mark of Ordnance Survey, the national mapping agency of Great Britain.

Reproduced from the ..... Ordnance Survey

map with the permission of the controller of Her Majesty's Stationery Office.  
Crown copyright reserved.  
John M. Hunt  
Hilltop Cottage, Hollingsworth Lane, Epworth, Doncaster, DN9 1EY  
O.S. Printers Licence no. 100010067

Centre Coordinates: 494004 504803

National Grid sheet reference at centre of this Siteplan: NZ9404

Supplied by: Blackwells  
Serial Number: 00003375






SCALE 1:500


NYMNP/PA  
12 APR 2010

NYM / 2010 / 0 2 7 8 / F L


# PROPOSED DETACHED GARAGE for Plot 2

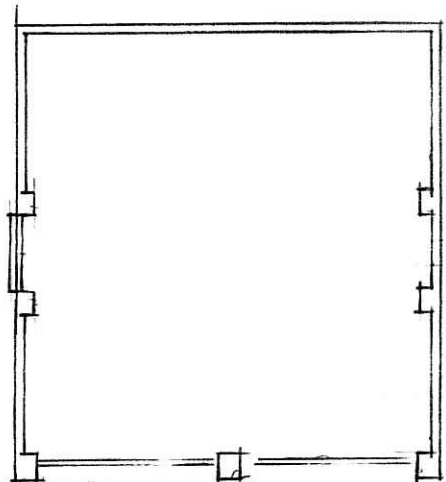

PLAN.

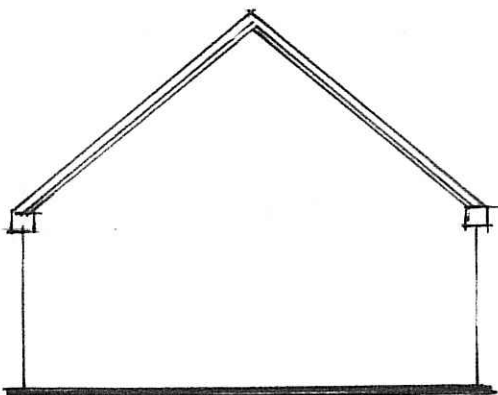


SIDE ELEVATION

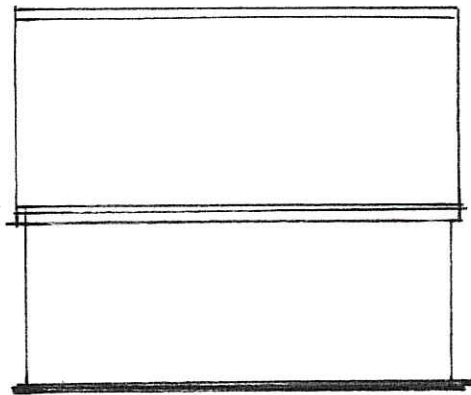


REAR ELEVATION

roof and  
walling  
material  
to match  
house

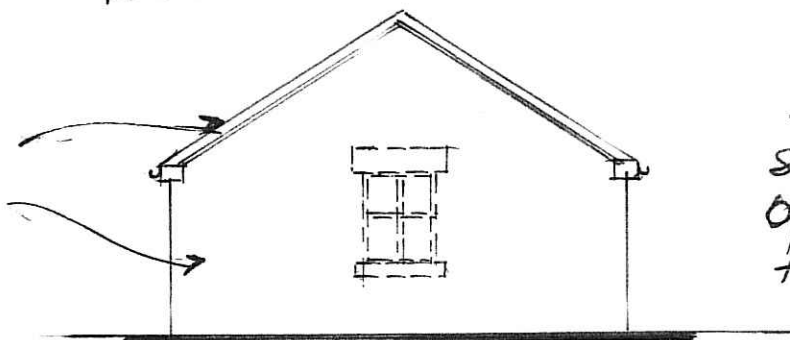

SIDE  
ELEVATION  
showing  
optional window  
to garden

stained  
timber  
doors.

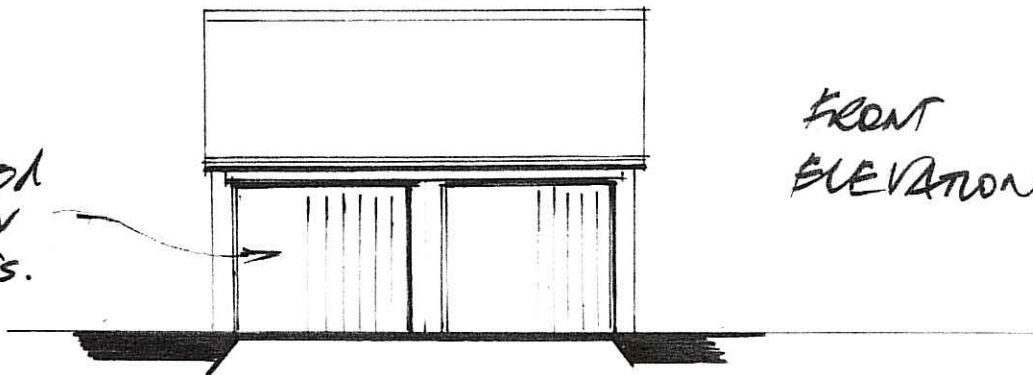

FRONT  
ELEVATION

NYMNPA  
12 MAY 2010

Scale 1:100



# PROPOSED DETACHED HOUSE (PLOT 1)


## SLEDGATES, FYLINGSTHORPE

### for MR. S. WORKSWORTH

Scale 1:100

DRAWING No. JMH/SW/02

NYMNP  
12 APR 2010

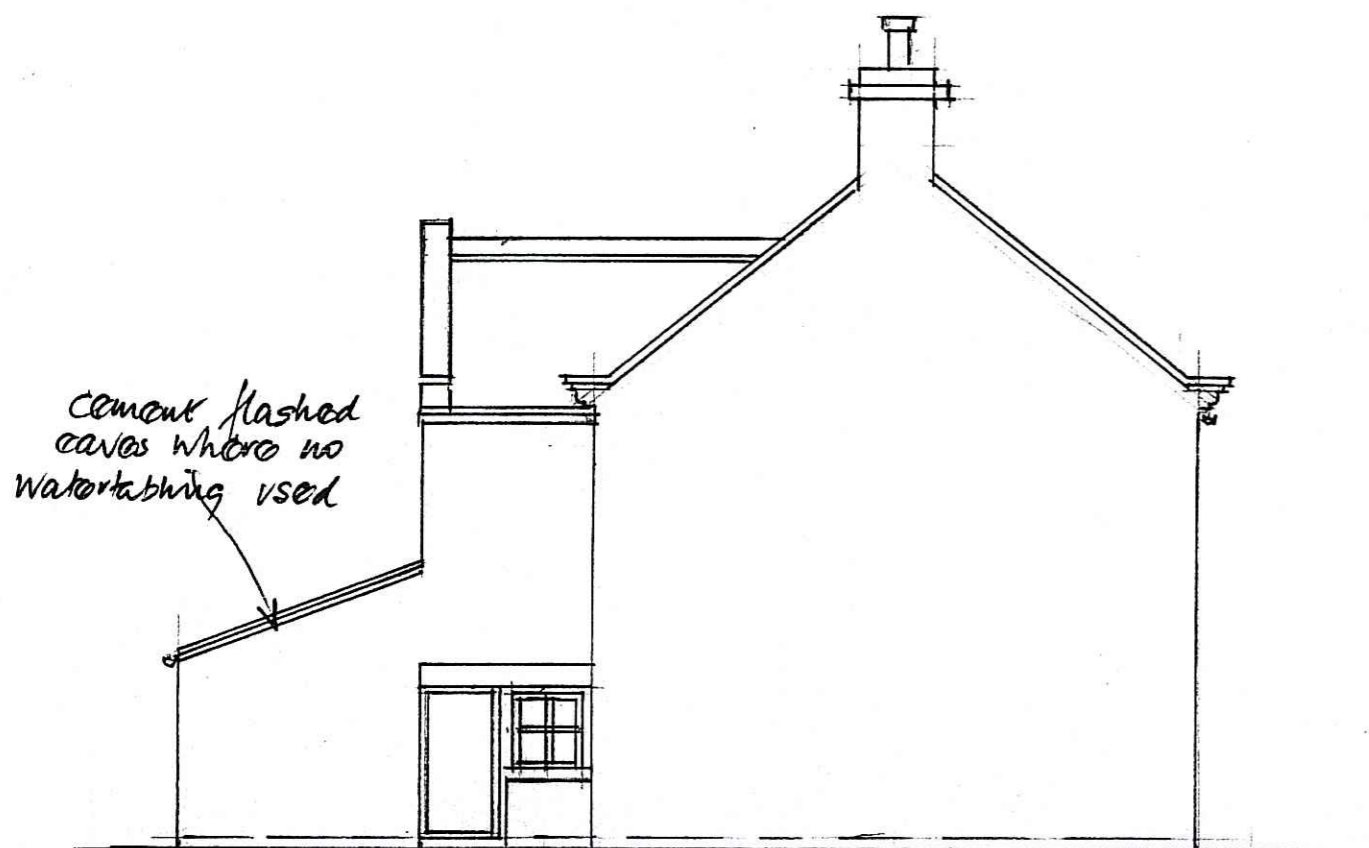

SIDE ELEVATION (downhill)




SIDE ELEVATION (uphill)

Buff brown sandstone with herringbone tooling - reclaimed if possible

Stained timber garage door




FRONT ELEVATION

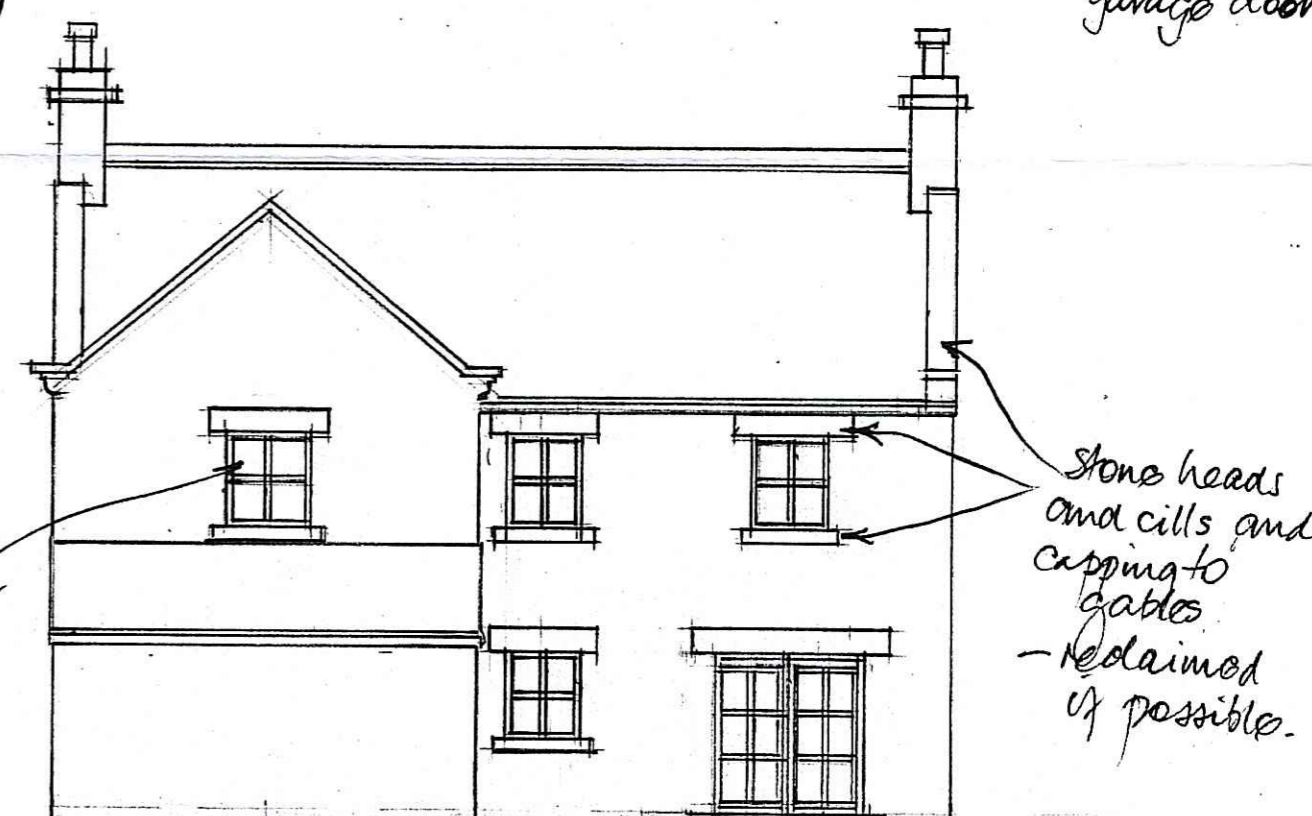


REAR ELEVATION

Wood casement windows painted white

Stone heads and cills and coping to gables - reclaimed if possible

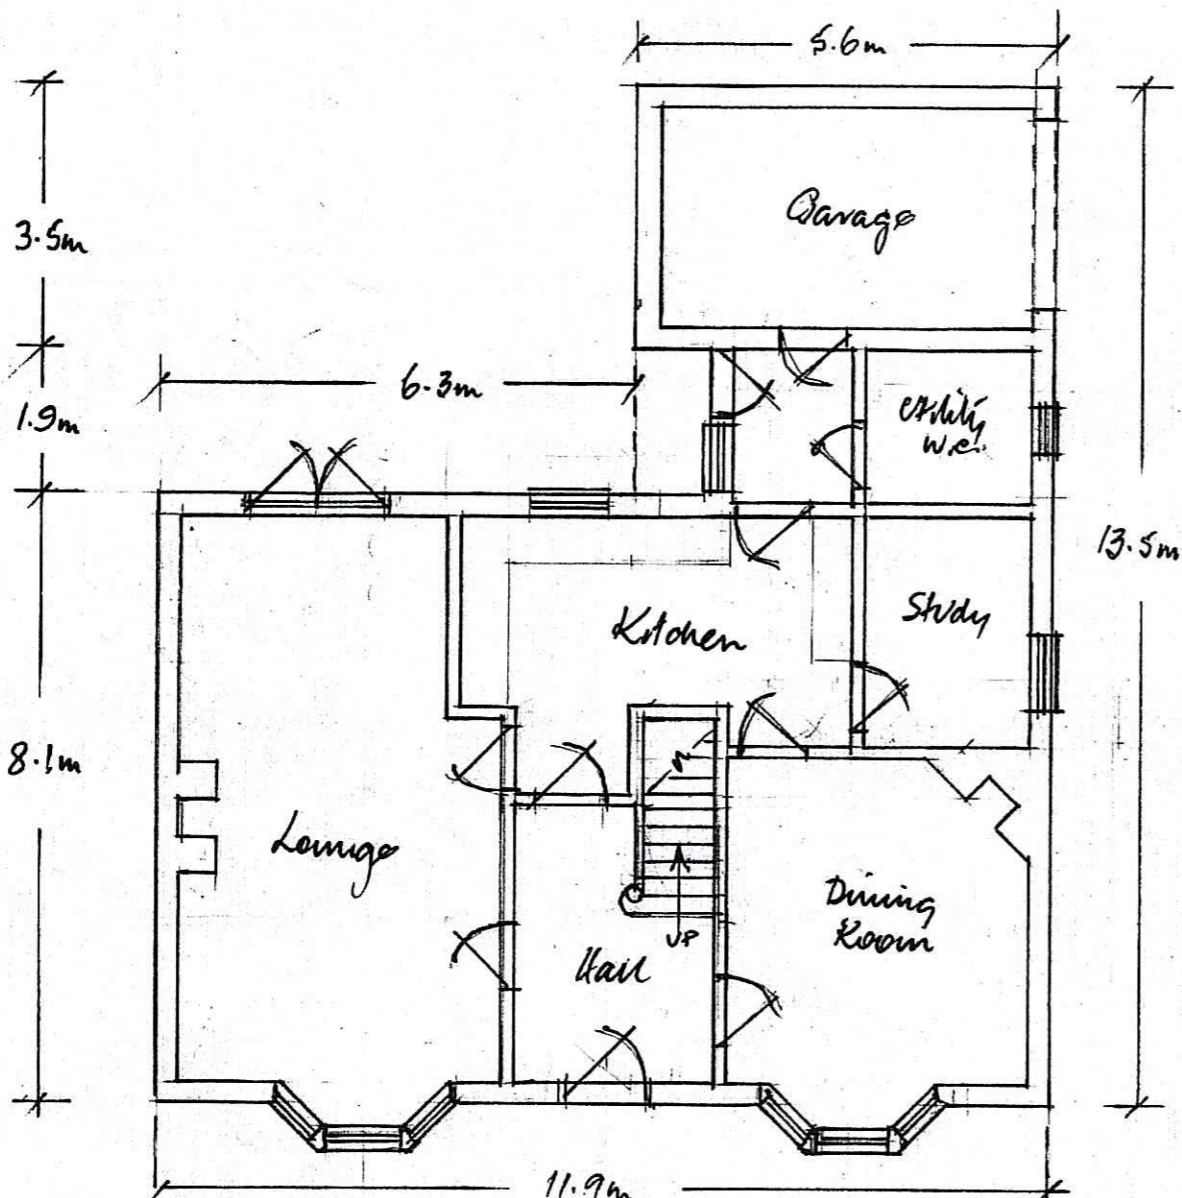

GROUND FLOOR

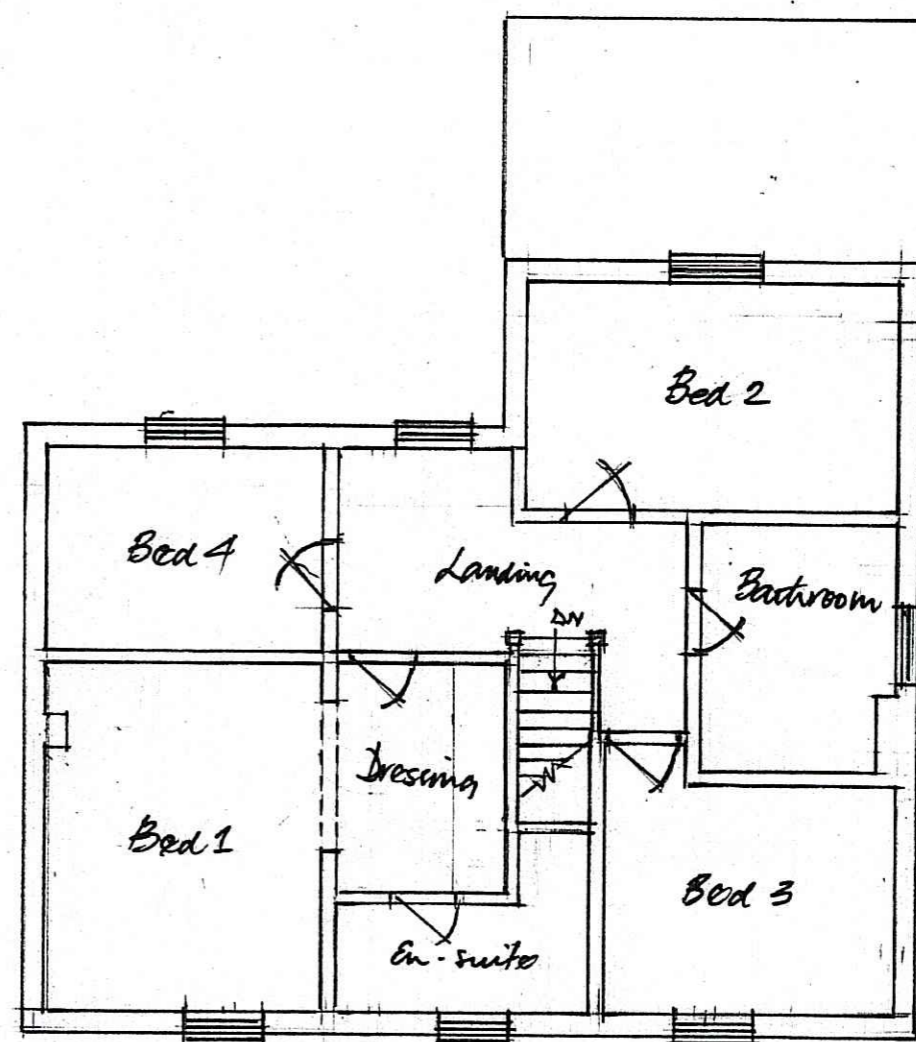

FIRST FLOOR

NOTE  
All values are in metres unless noted otherwise.

NYM NPA  
12 APR 2010

HIRST SURVEY & ENGINEERING ASSOCIATES  
Cadcal Office, Somersby Avenue  
Sprotbrough, Doncaster DN5 8HD  
Tel. 01302 390422

Client  
S.I. WORDSWORTH LIMITED  
Title  
PARTIAL TOPOGRAPHICAL SURVEY OF LAND AT SLED GATES, FYLINGTHORPE.  
Surveyed 10/01/2007

Grid control . . . LOCAL  
Levels are related to . . . Survey station F1=10.000m

Scale	Date	Job No	Dwg No	Rev.
1 : 200	03/03/10	JH/07/11	06	

Surveyor  
T.Hirst  
PLAN WITH PROPOSED BUILDING LAYOUT AND FENCE, HEDGE, BANK REMOVAL

**Legend**

	level contour @ 0.5m interval	+3.85	detail point and level
	fence	CL 3.75	manhole cover level
	building	IL 2.25	manhole or pipe invert level
	kerb	R19.25	ridge level
	verge/ path	1.1H	wall/ fence height
	wall	G	gully
	top of bank	MH	manhole
	bottom of bank	E	electric manhole
	foliage line	w	water
	hedge	sv	stop valve
	tree to scale & size of bole	m	meter, manhole
	gate	LP	lamp post
	survey station	TP	telegraph pole
		EP	electricity pole
		BT	telecom manhole
		box	electricity box
		SP	sign post
		s	stay
		conc.	concrete
		FP	fence post
		bdg.	building

**Visibility Distances**

Between	Hz Dist	Road Channel Slope Dist
ⓓ - ⓓ1	38.60m	39.14m
ⓓ1 - ⓓ2	46.00m	46.20m




550N

550N

500N

500N

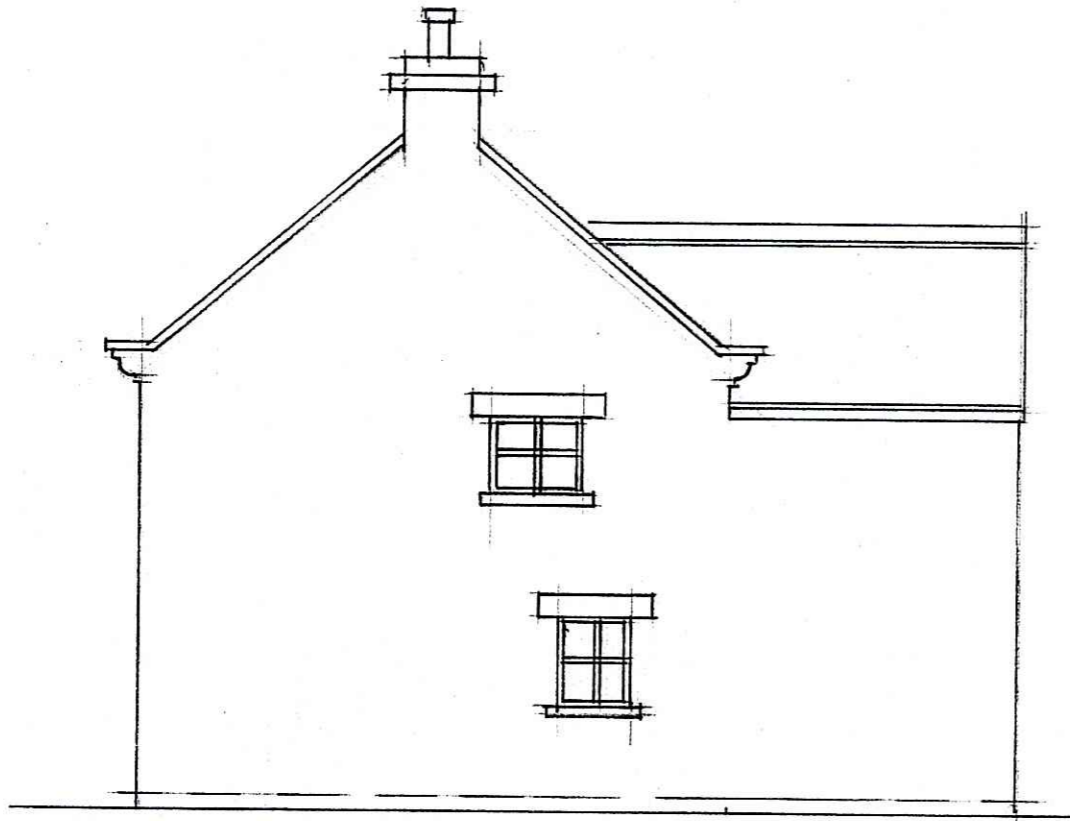

SIDE ELEVATION (uphill)




SIDE ELEVATION (downhill)



FRONT ELEVATION

Wood casement windows painted white

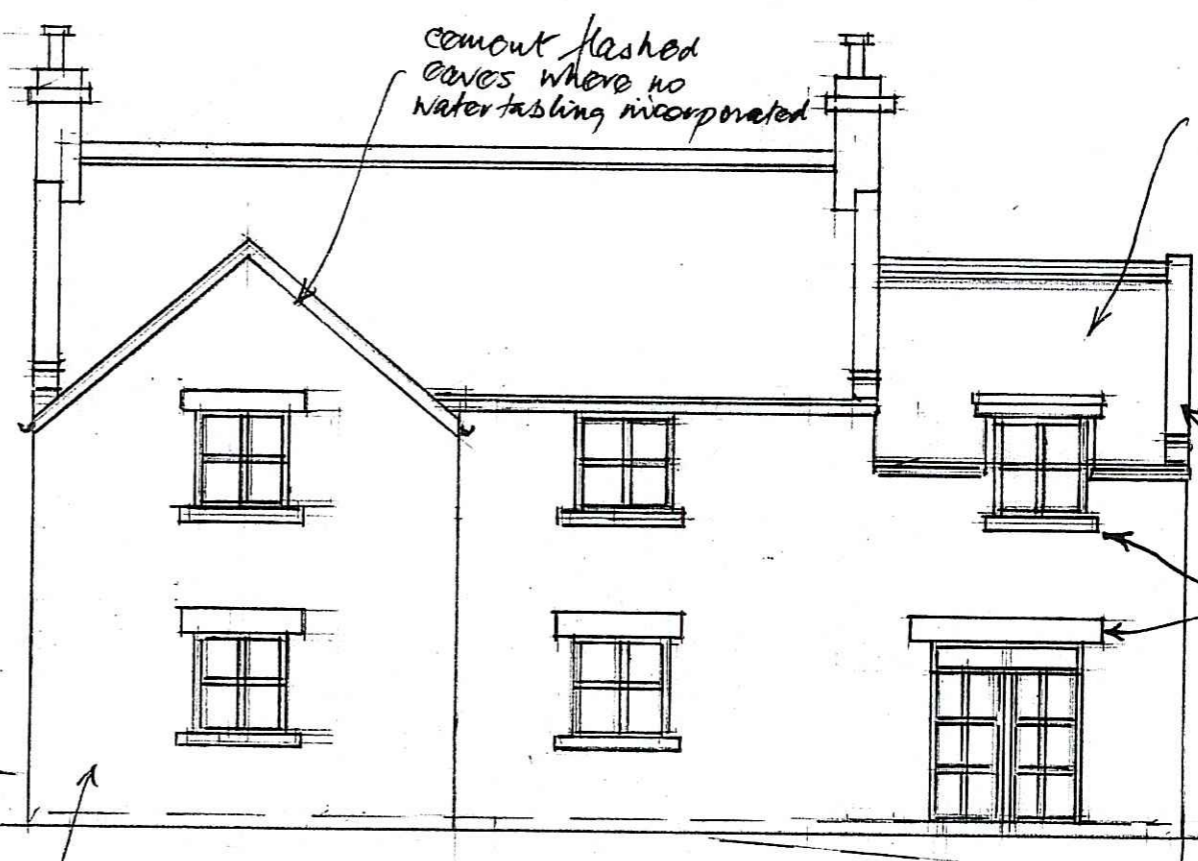


REAR ELEVATION


Buff brown sandstone with herringbone tooling - reclaimed if possible

Natural clay pantile to roof - reclaimed if possible

Stone heads and cills and capping to gables - reclaimed if possible.

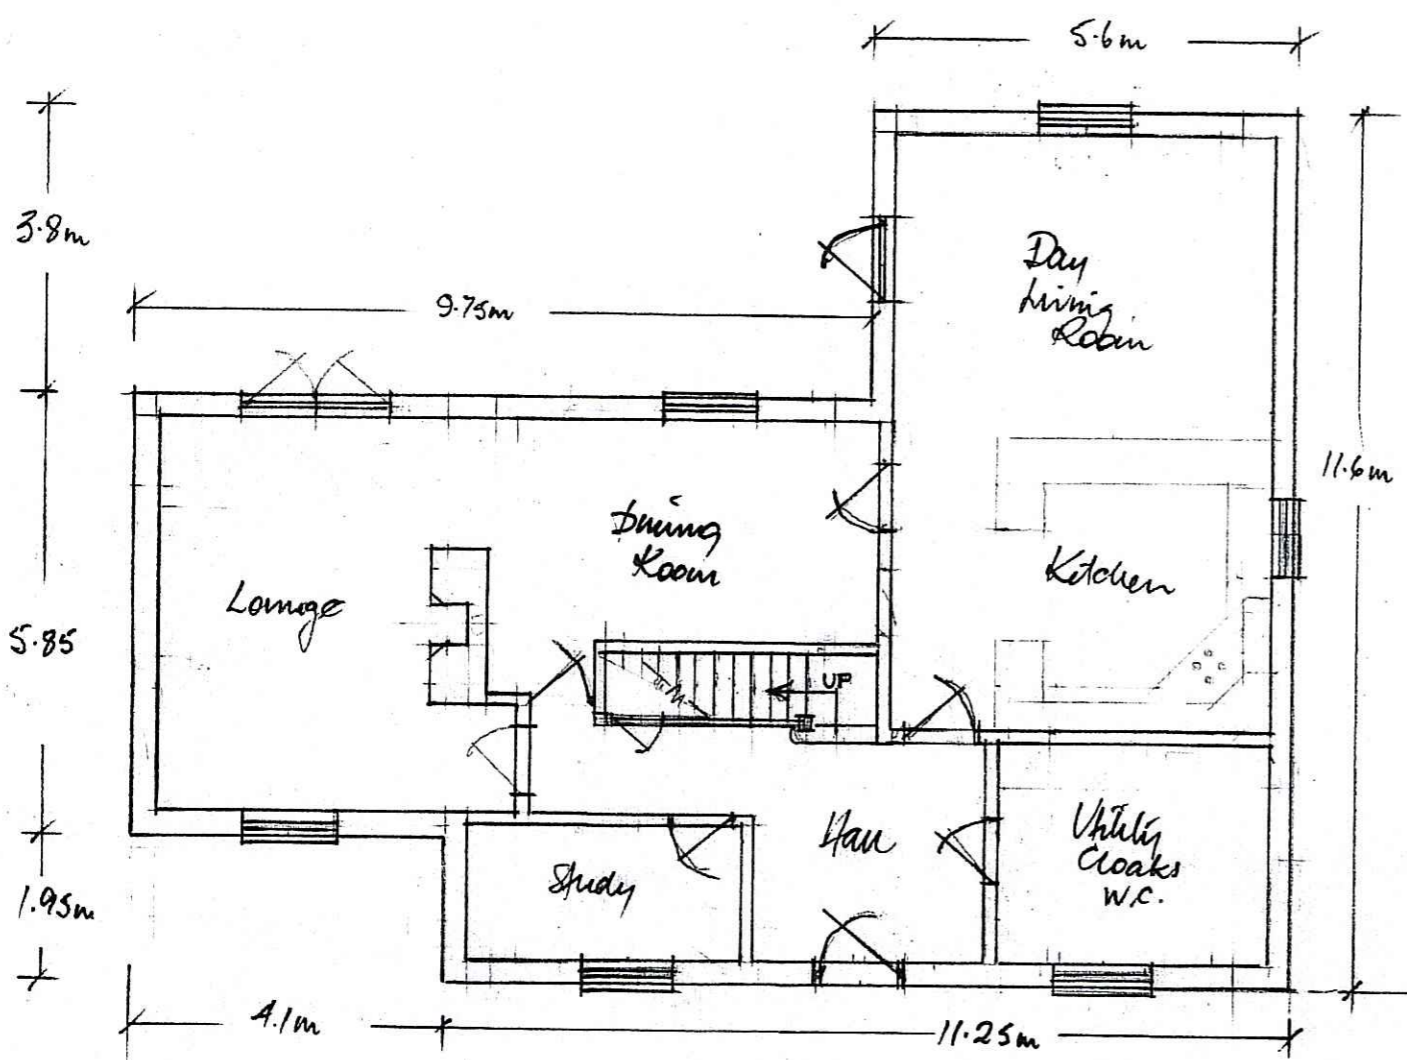

GROUND FLOOR

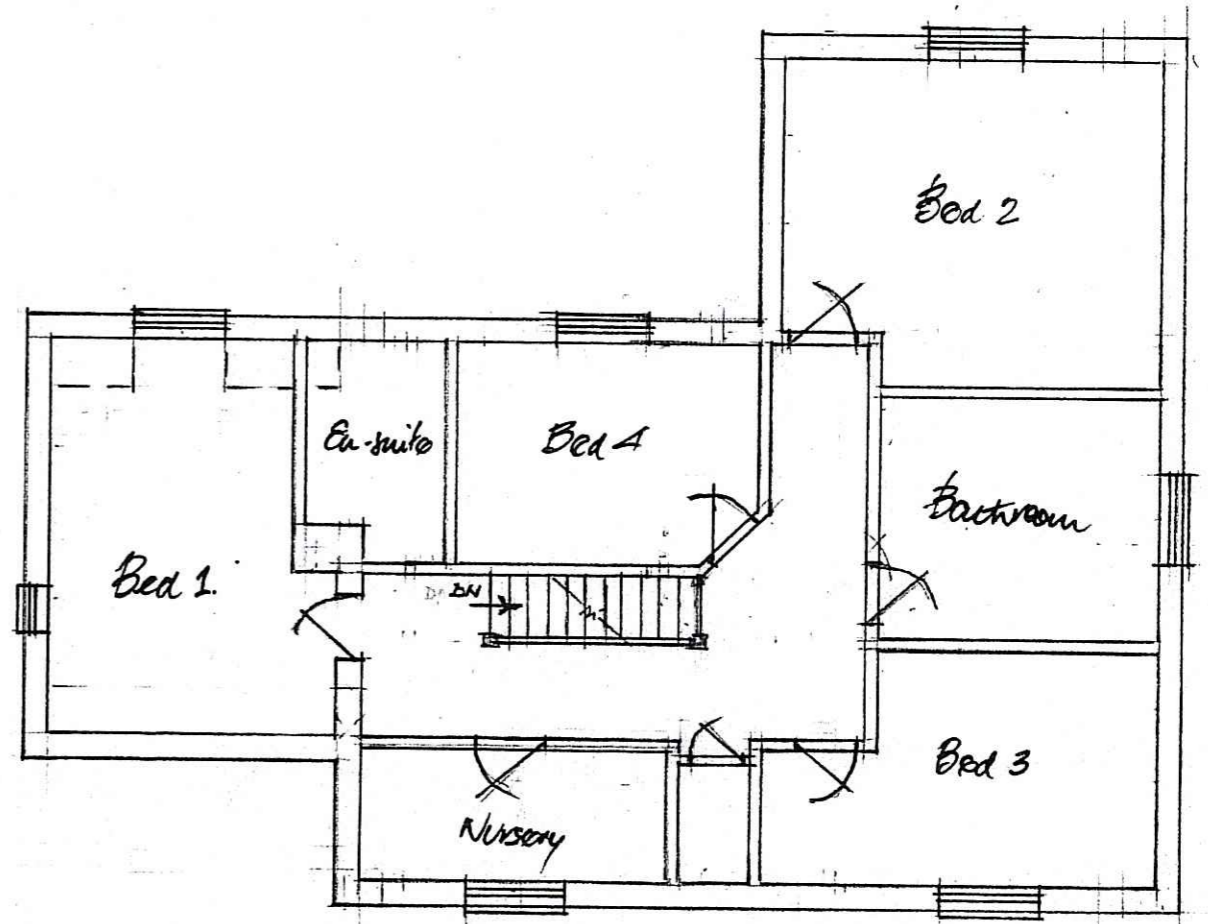

FIRST FLOOR

NYMNPA  
12 APR 2010

PROPOSED DETACHED HOUSE (PLOT 2)  
SLEDGATES, FYLLINGTHORPE  
for MR. S. WORDSWORTH  
Scale 1:100

DRAWING No. JMH / SW / 03

