

9495
4.68 HA
11.56

NYM / 2010 0279 / FC

3.68 HA

7274

Scale 1:2500

Bell Hill Farm
on site of
Hospital of
Knights Hospitallers of St John

Grange
Farm

Farm
boundarys

Proposed
Barn

Railway (Disused)

2054
21-74


8747
23-96

8.


NYM 7010 / 0279 / FL

NYMNPA
12 APR 2010

Please note
East view is
totally open.
West View

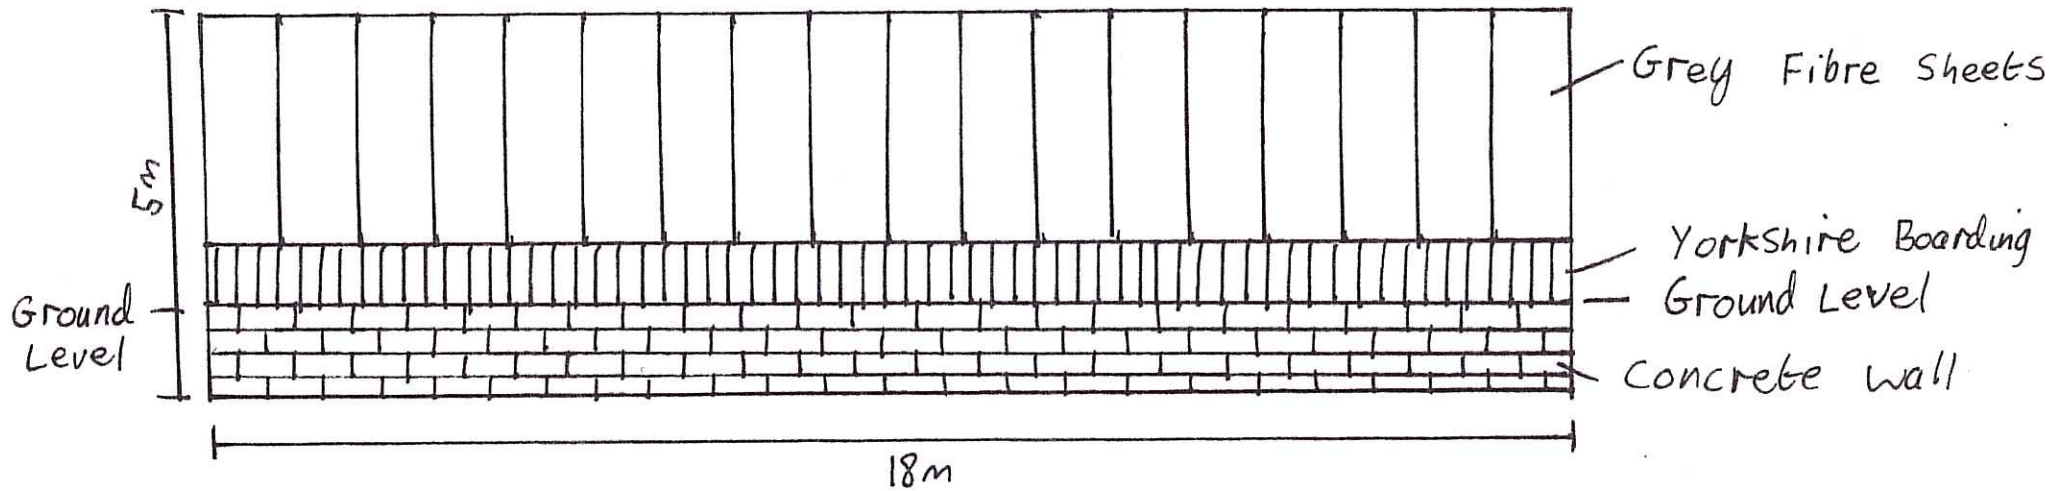

NYM / 2010 / 0279 / FL


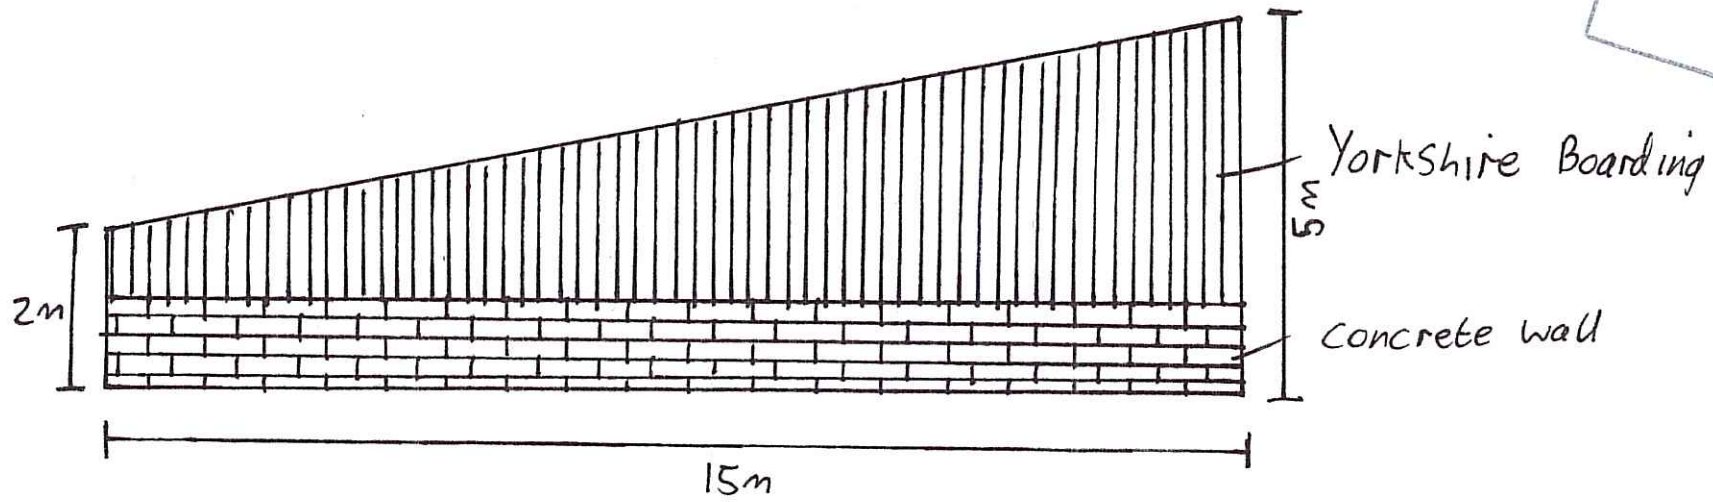


South view






NYMNP / 2010 / 0279 / FL

NYMNP
12 APR 2010

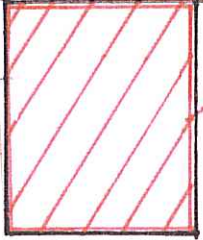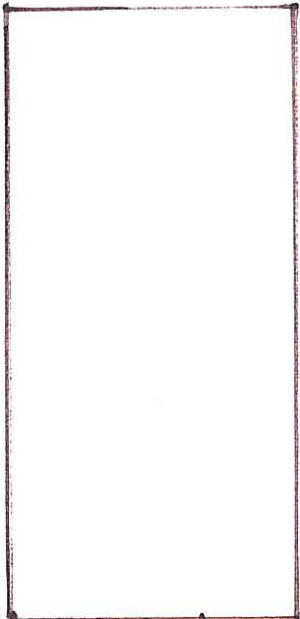


proposed
Barn

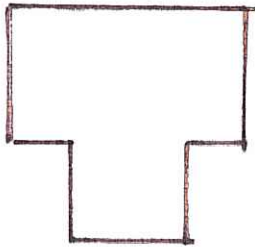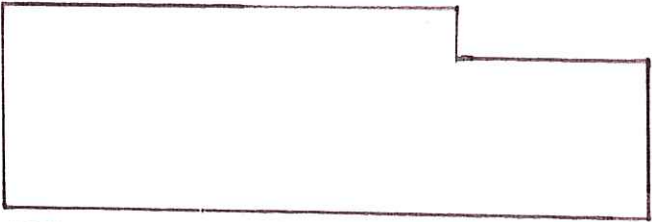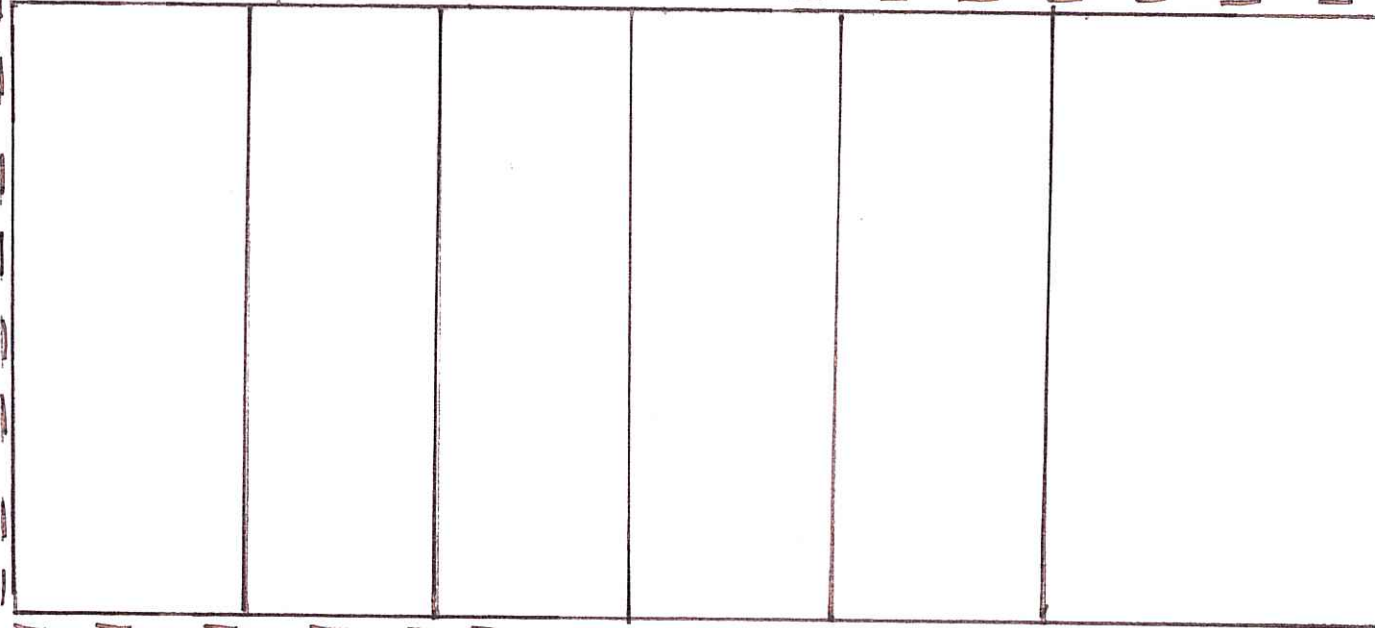

Layout plan
1:500

NYMIPA
12 APR 2010

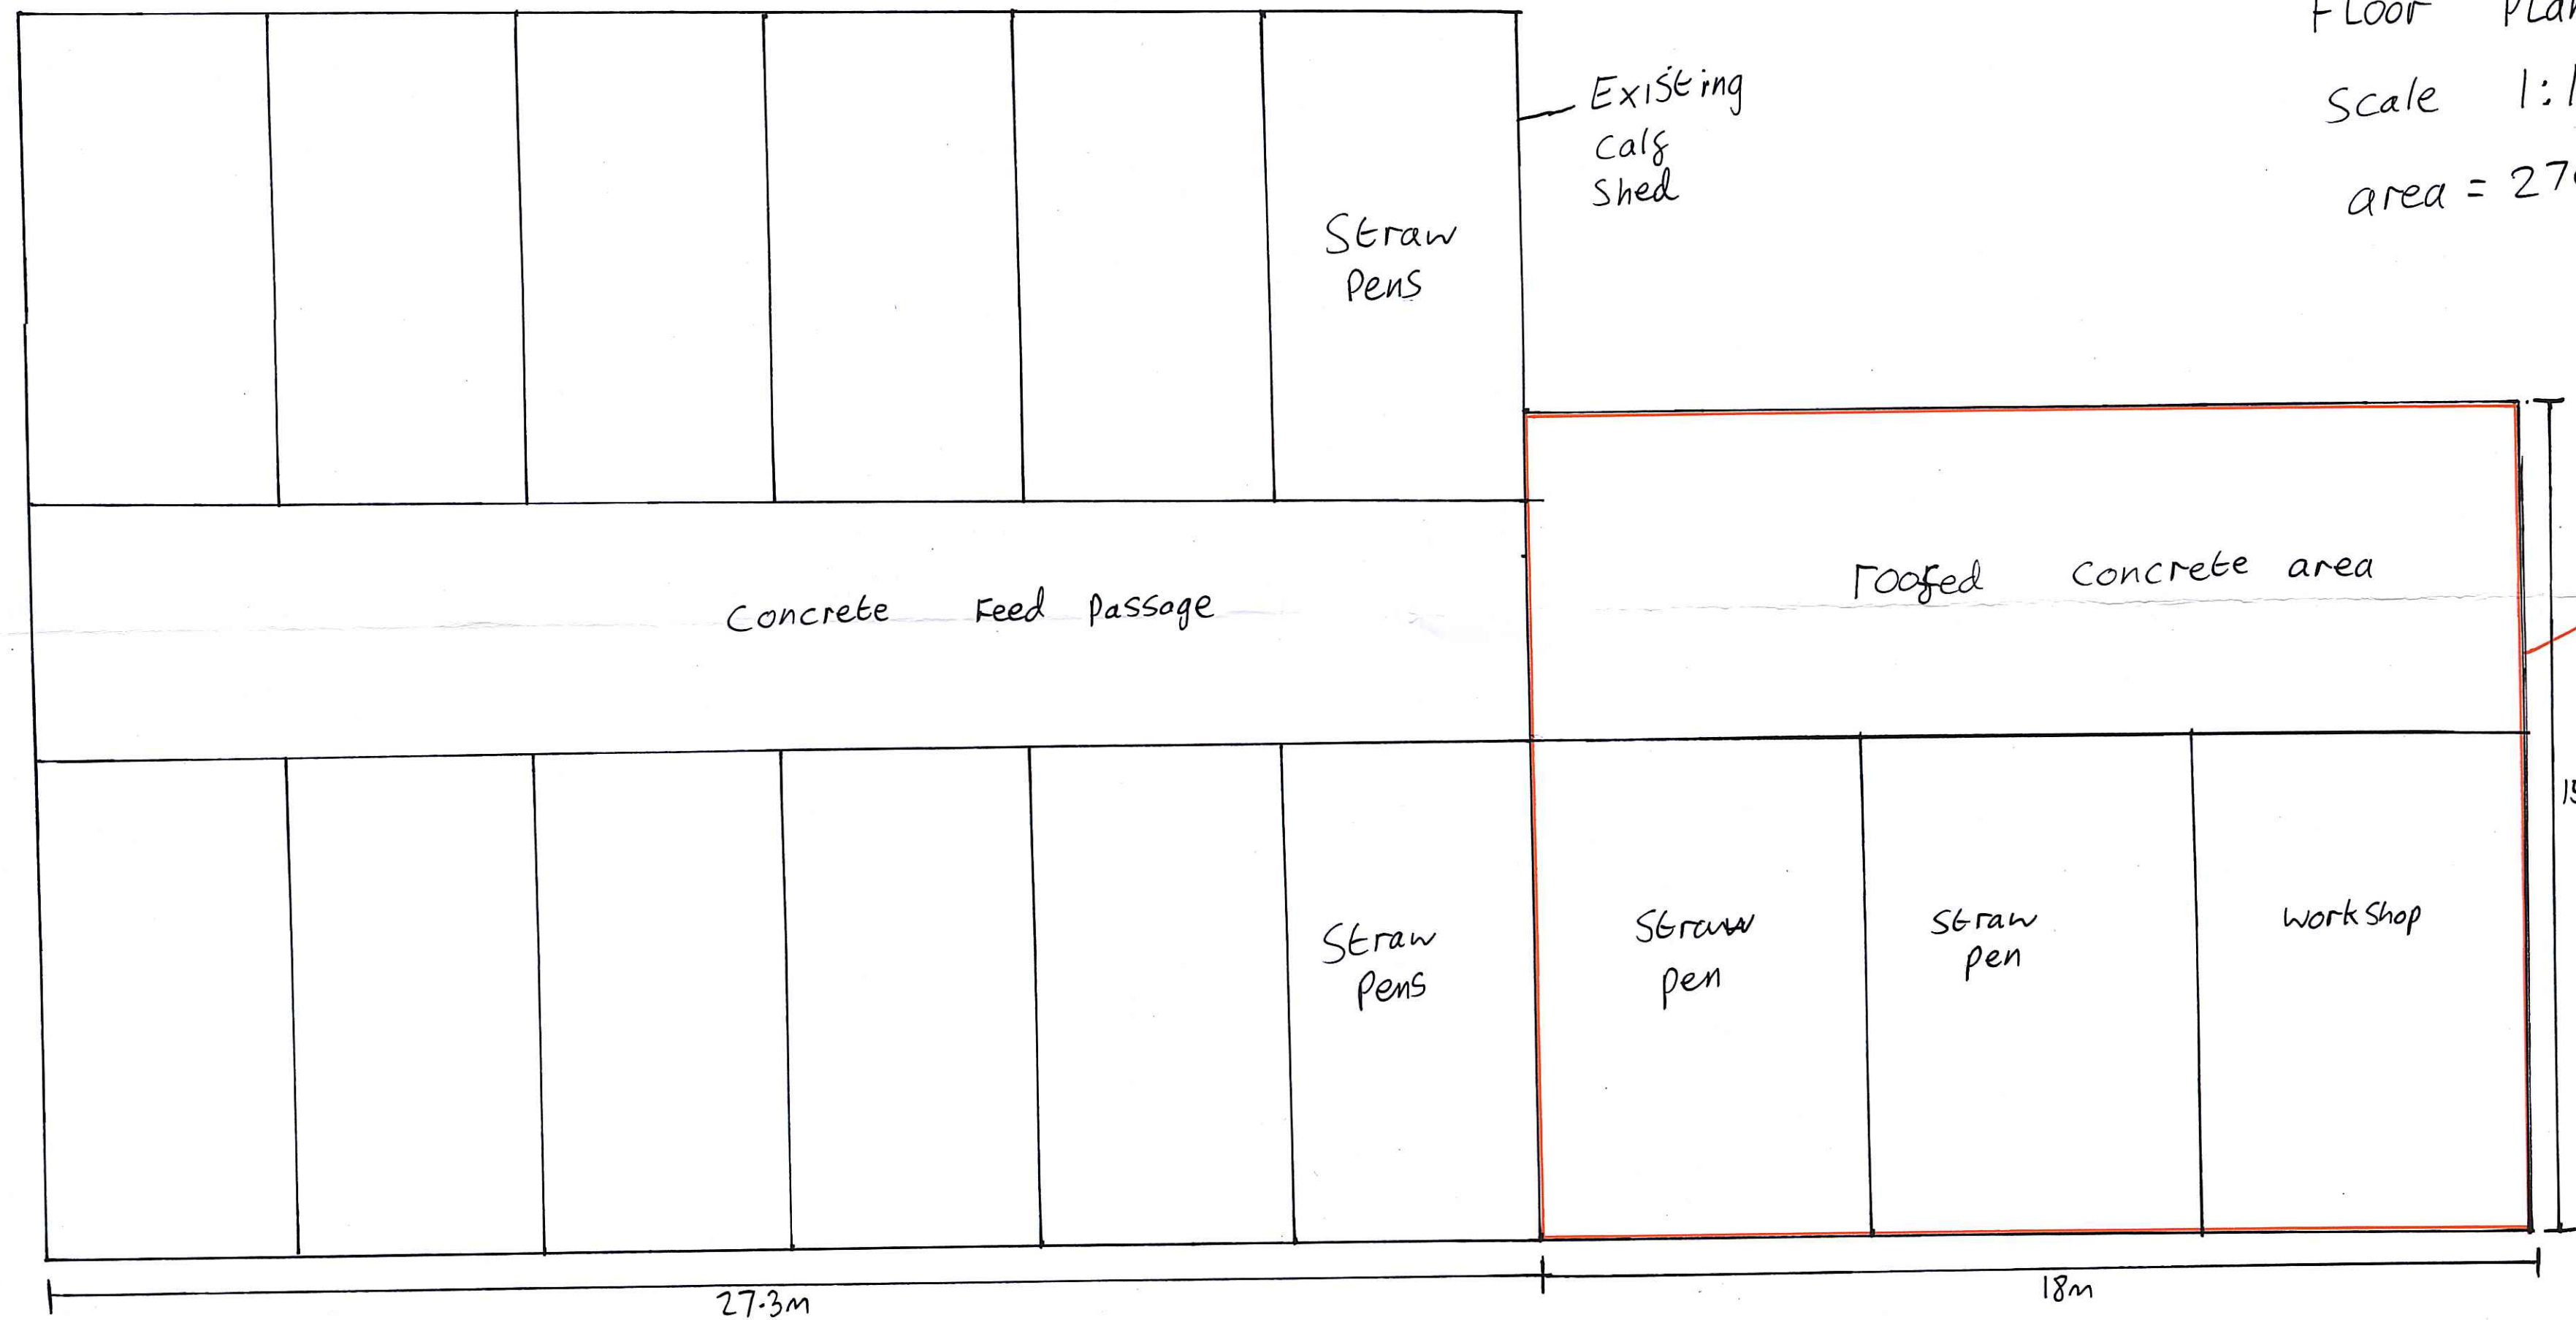

Floor Plan
Scale 1:100
area = 270 m²

Existing
calf
Shed

Proposed
calf shed
and workshop