


NYMNP
07 MAY 2010

PROPOSED ADDITIONS & ALTERATIONS TO
RANWORTH, RAVENSCAR, SCARBOROUGH

EXISTING ARRANGEMENTS
Date April '10 Job no. 10/01
Drawn VW Drg no. 01
Scale 1:50 Rev.

Victoria Wharton
Architectural Design
7 Red Scar Lane,
Newby,
Scarborough
YO12 5RH
Tel 07734255300

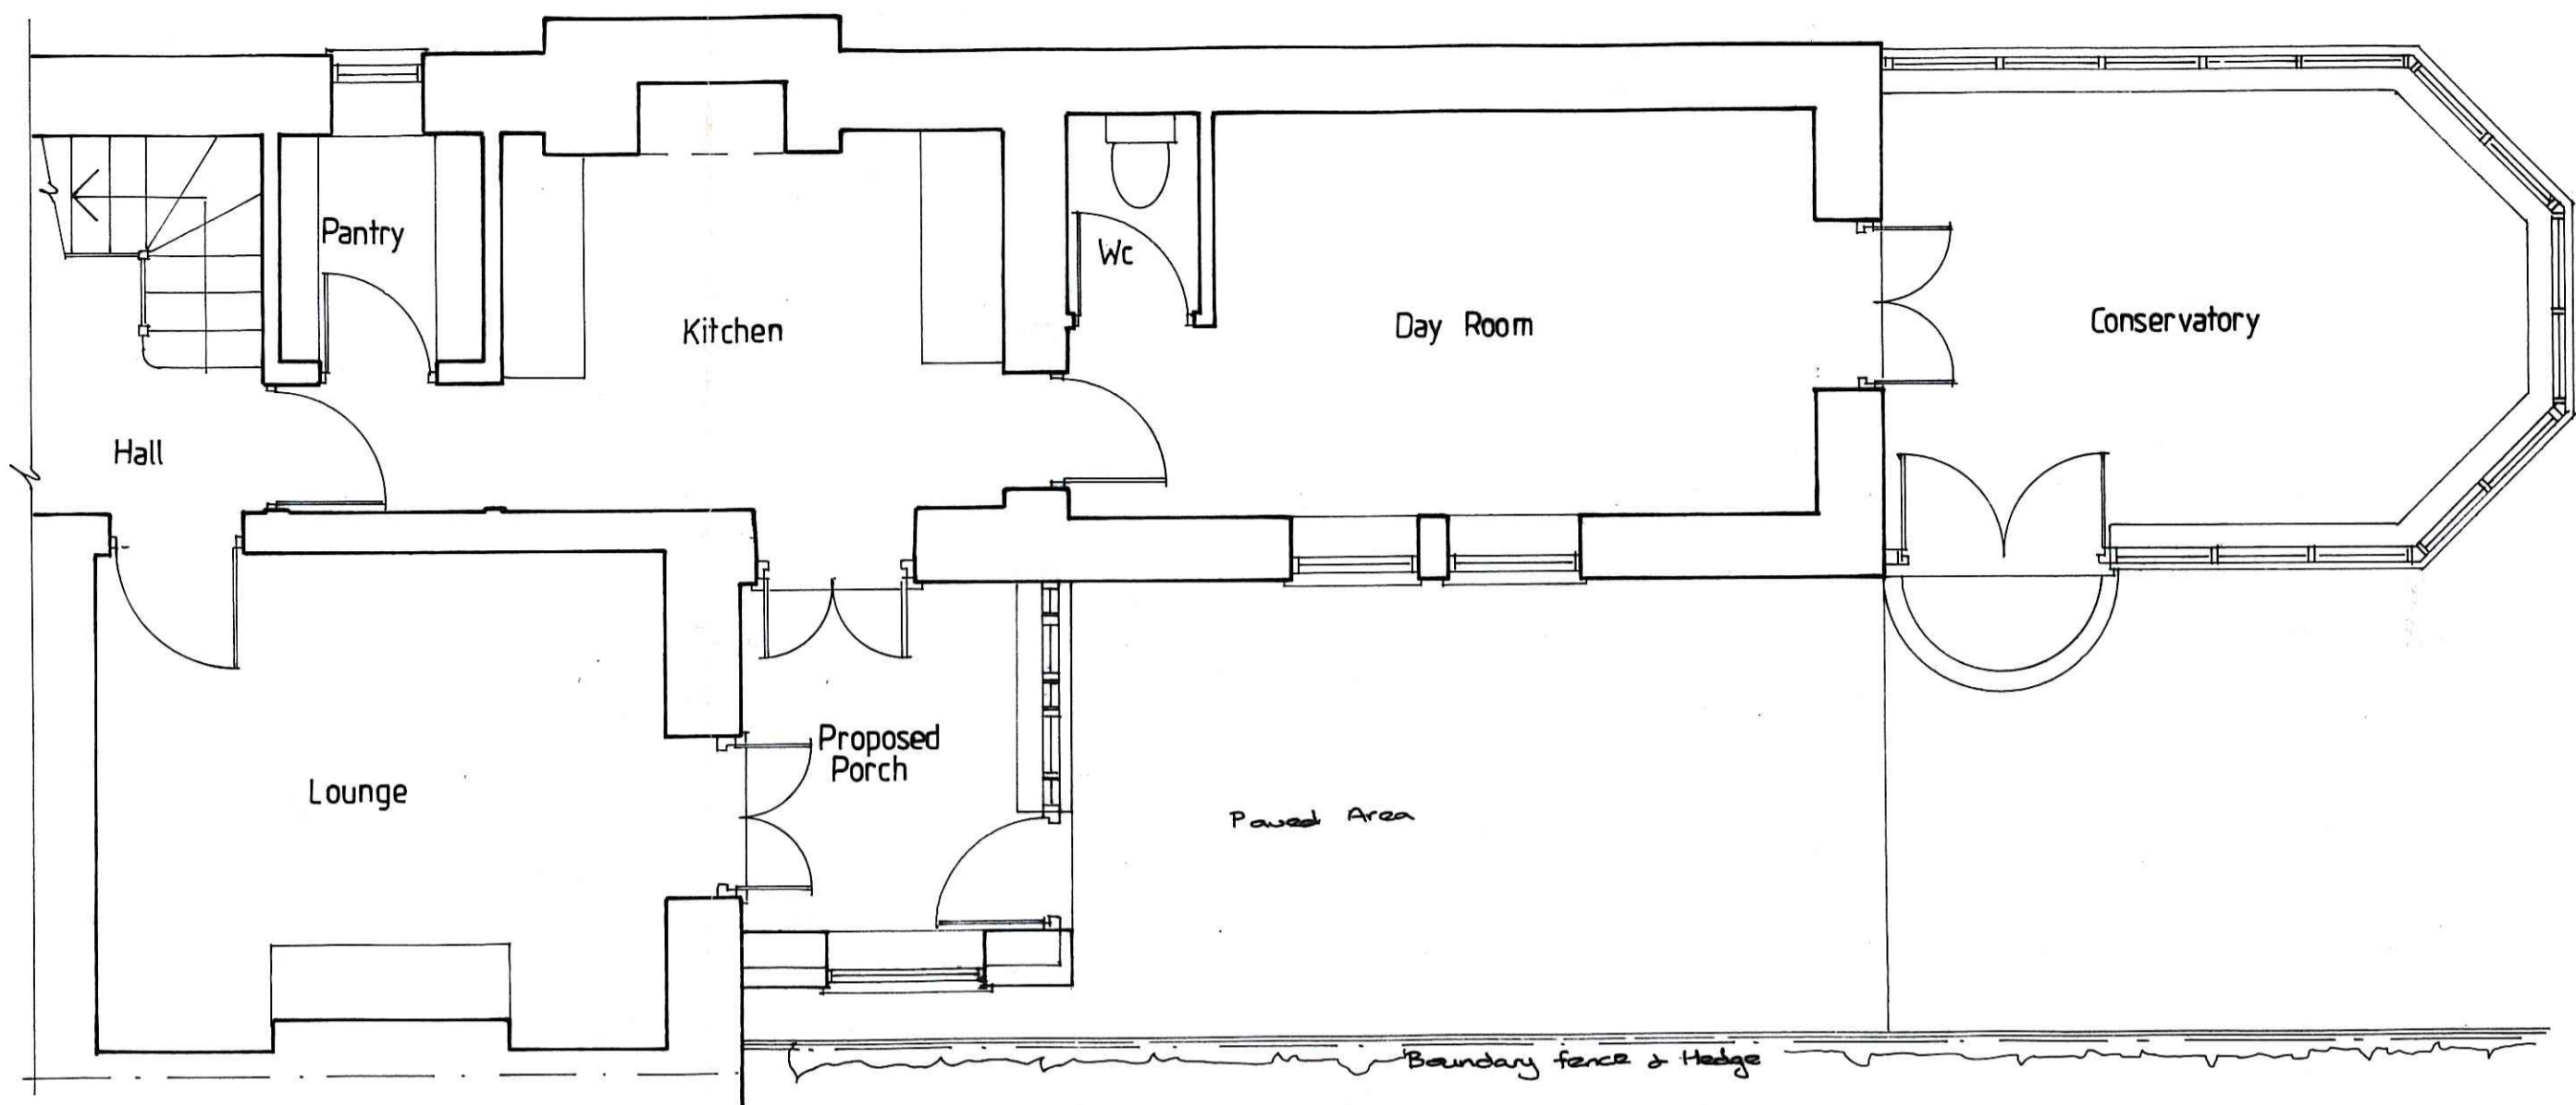

GROUND FLOOR PLAN



NORTH EAST ELEVATION



SOUTH EAST ELEVATION

NYMNP
 07 MAY 2010

PROPOSED ADDITIONS & ALTERATIONS TO RANWORTH, RAVENSCAR, SCARBOROUGH

PROPOSED ARRANGEMENTS

Date	April 10	Job no.	10/01
Drawn	VW	Drw no.	02
Scale	1:50	Rev.	

Victoria Wharton
 Architectural Design
 7 Red Scar Lane,
 Newby,
 Scarborough
 YO12 5RH
 Tel 07734255300