



Land Registry Index map plan

NYM / 2010 / 0 3 8 6 / FL
Ordance Survey map reference NZ9405SW
Scale 1:1250
Plan prepared on 13/03/2007 at 00:00:01

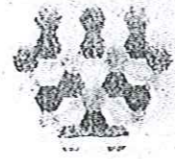


© Crown Copyright. Produced by Land Registry. Reproduction in whole or in part is prohibited without the prior written permission of Ordnance Survey. Licence Number 100026316.

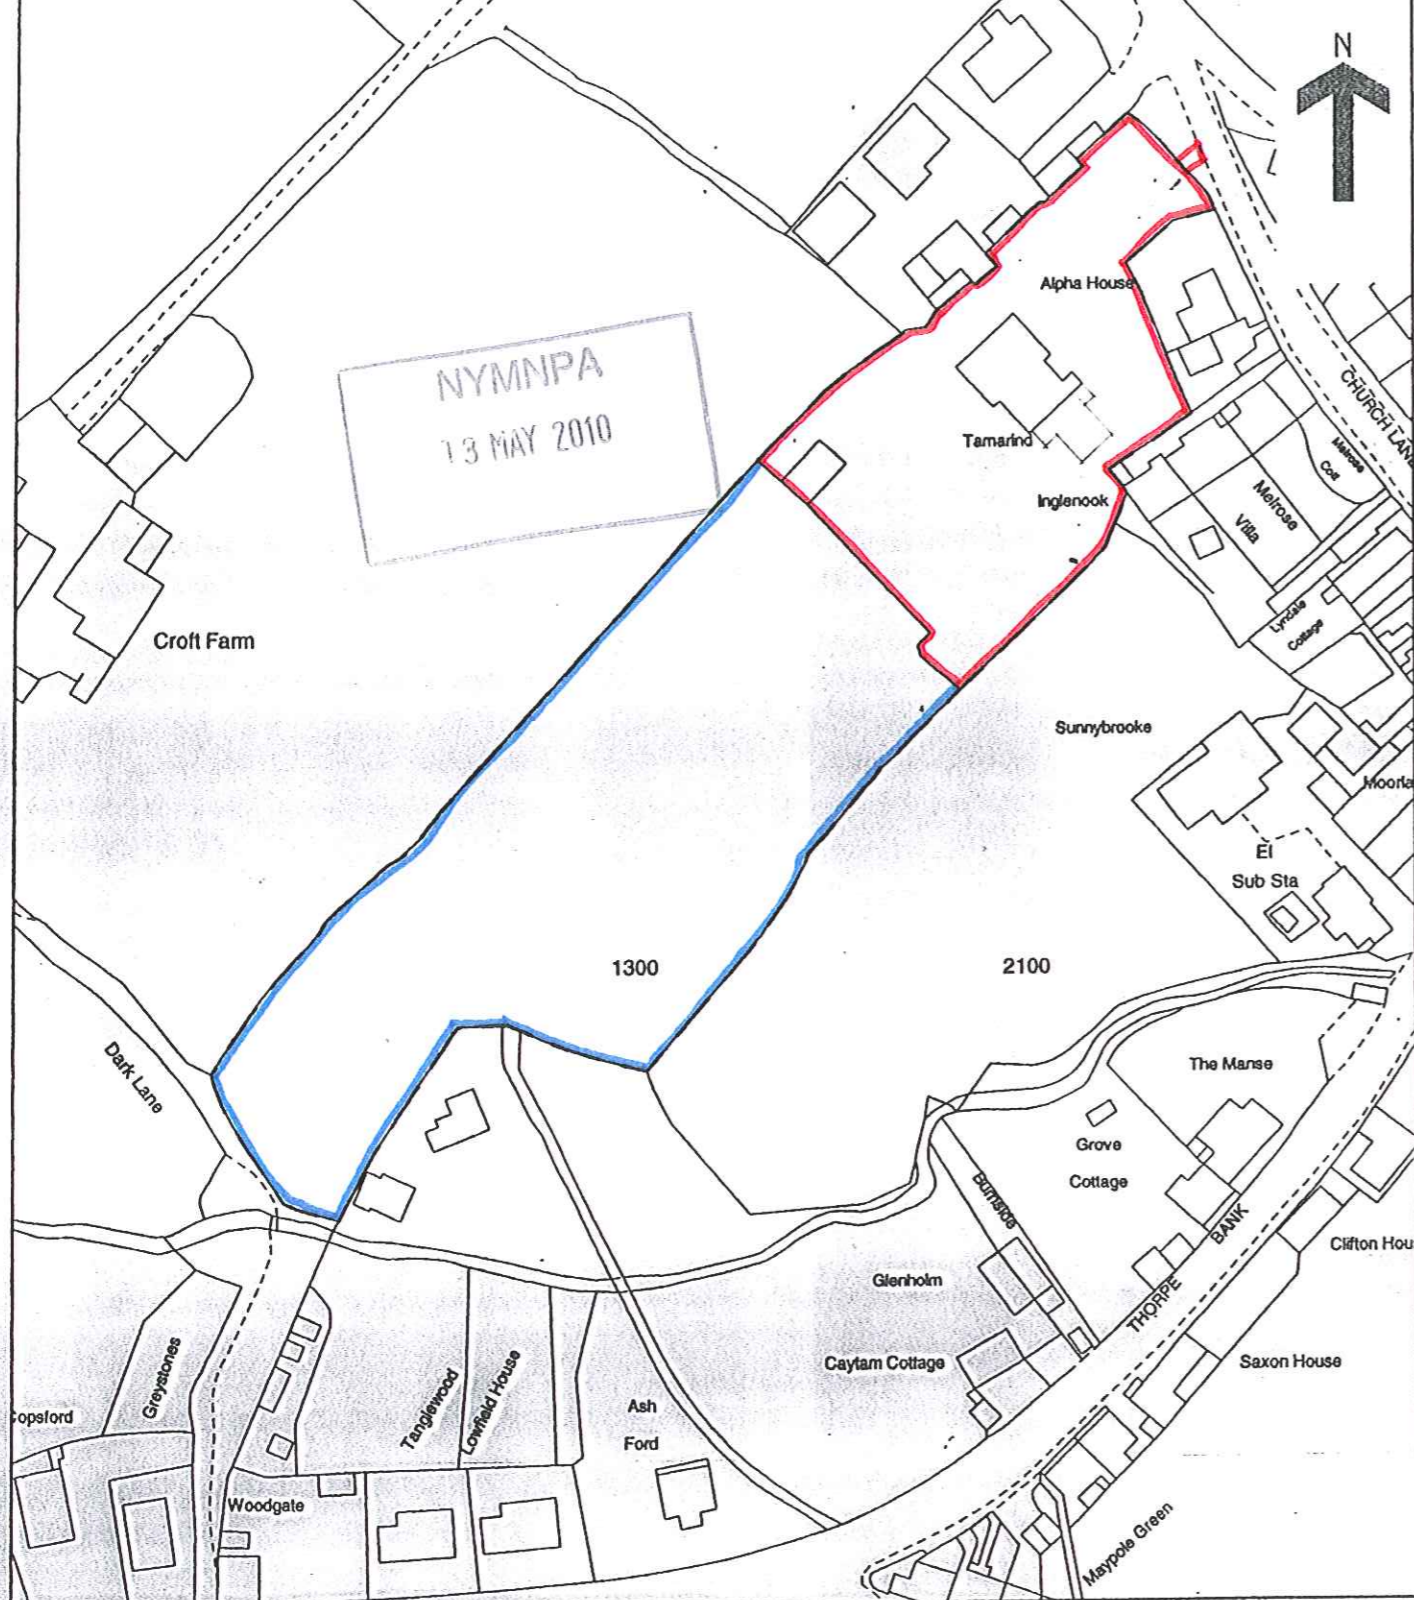

This plan should be read in conjunction with result Z57TPGB.

This plan shows the general position, not the exact line, of the boundaries. It may be subject to distortions in scale. Measurements scaled from this plan may not match measurements between the same points on the ground. See Land Registry Public Guide 7 - Title Plans.




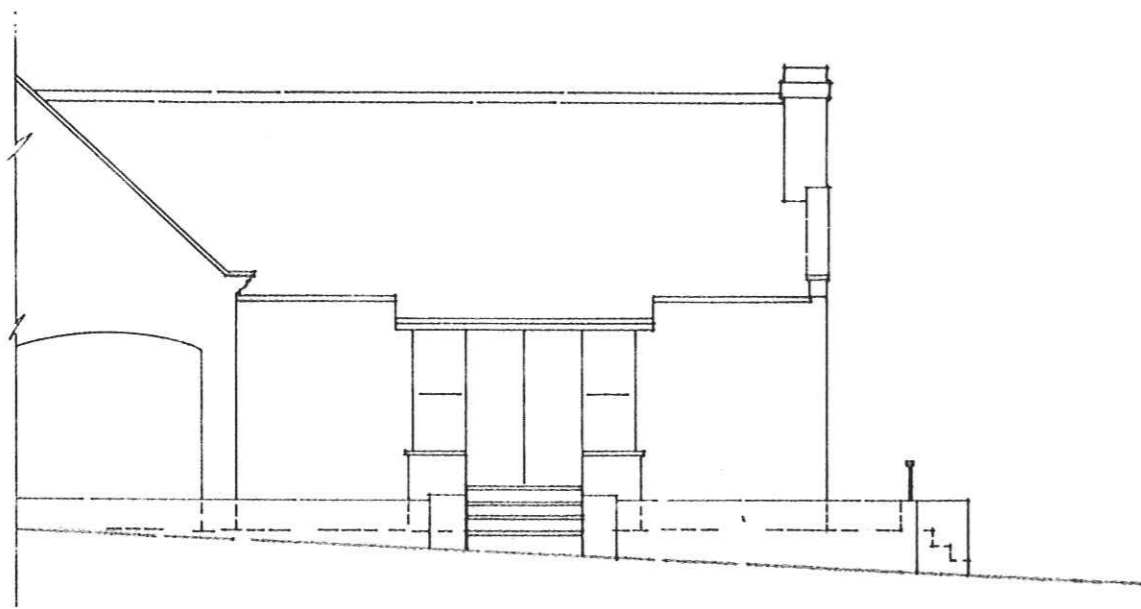

southwest



southeast

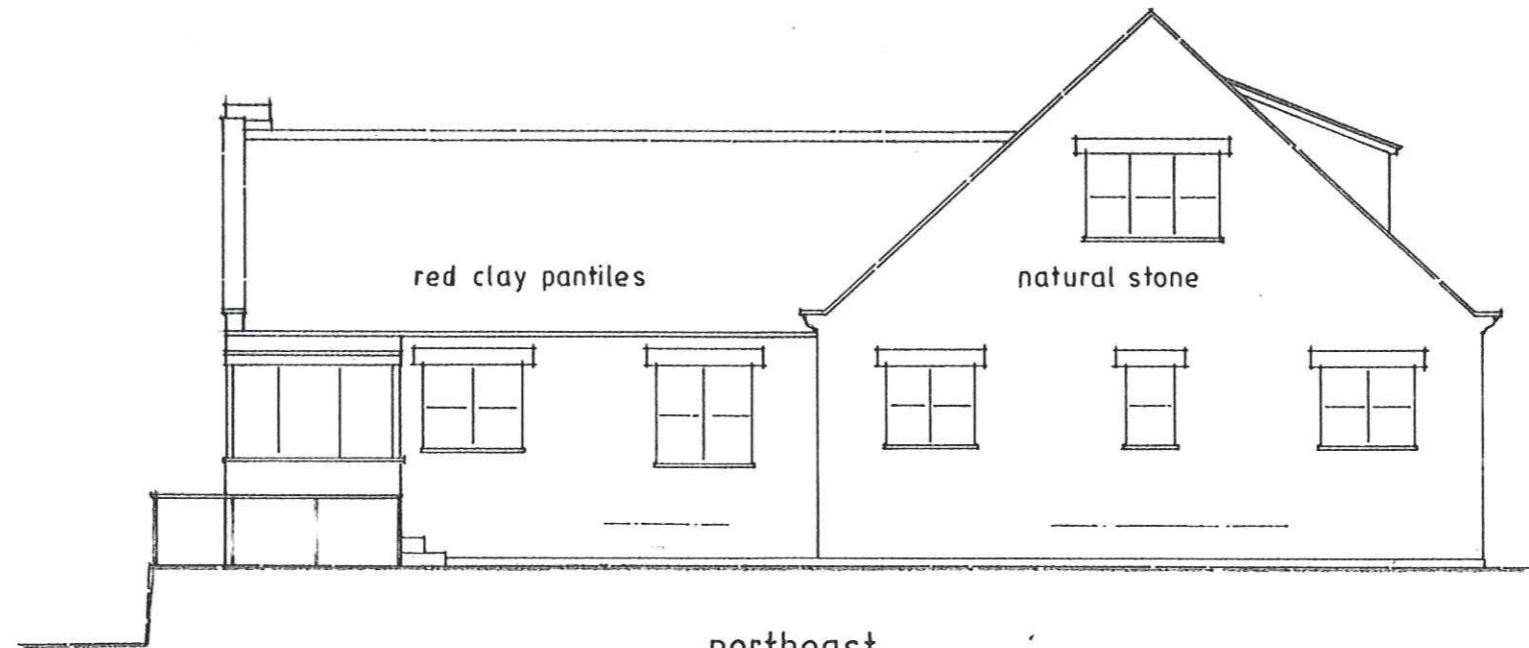

northeast

red clay pantiles

natural stone

NYMNP
19 MAY 2010

Project : Proposed extension to dwelling to house additional bedroom & garage

Location : Tannard, Church Lane, Fylingthorpe, Whitby

Client : Mr D Vasey

Title : Existing elevations

Riverside Design Group


Barclays Bank House Baxtergate Whitby North Yorks YO21 1BW
Tel: 01947 604353

Date: July '09

Scale: 1:100

Drawn: *h/m cap*


Drawing No: 8041

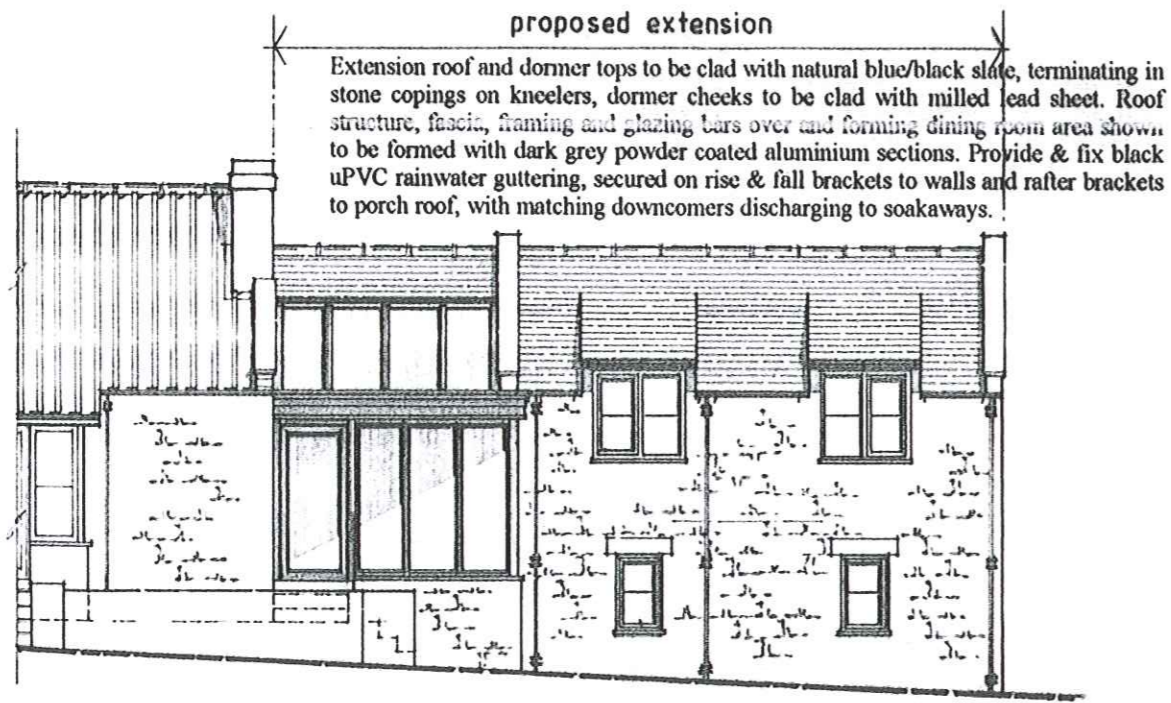

Extension roof and dormer tops to be clad with natural blue/black slate, terminating in stone copings on kneelers, dormer cheeks to be clad with milled lead sheet. Roof structure, fascia, framing and glazing bars over and forming dining room area shown to be formed with dark grey powder coated aluminium sections. Provide & fix black uPVC rainwater guttering, secured on rise & fall brackets to walls and rafter brackets to porch roof, with matching downcomers discharging to soakaways.


southwest elevation

Extension walls to be erected using matching natural stone, coursed in the traditional manner, with matching stone lintels and cills to openings. New windows shown to be white uPVC frames to match the existing frames in the main house, provide double up & over doors to garage, of a pattern to resemble vertical boarding as shown.

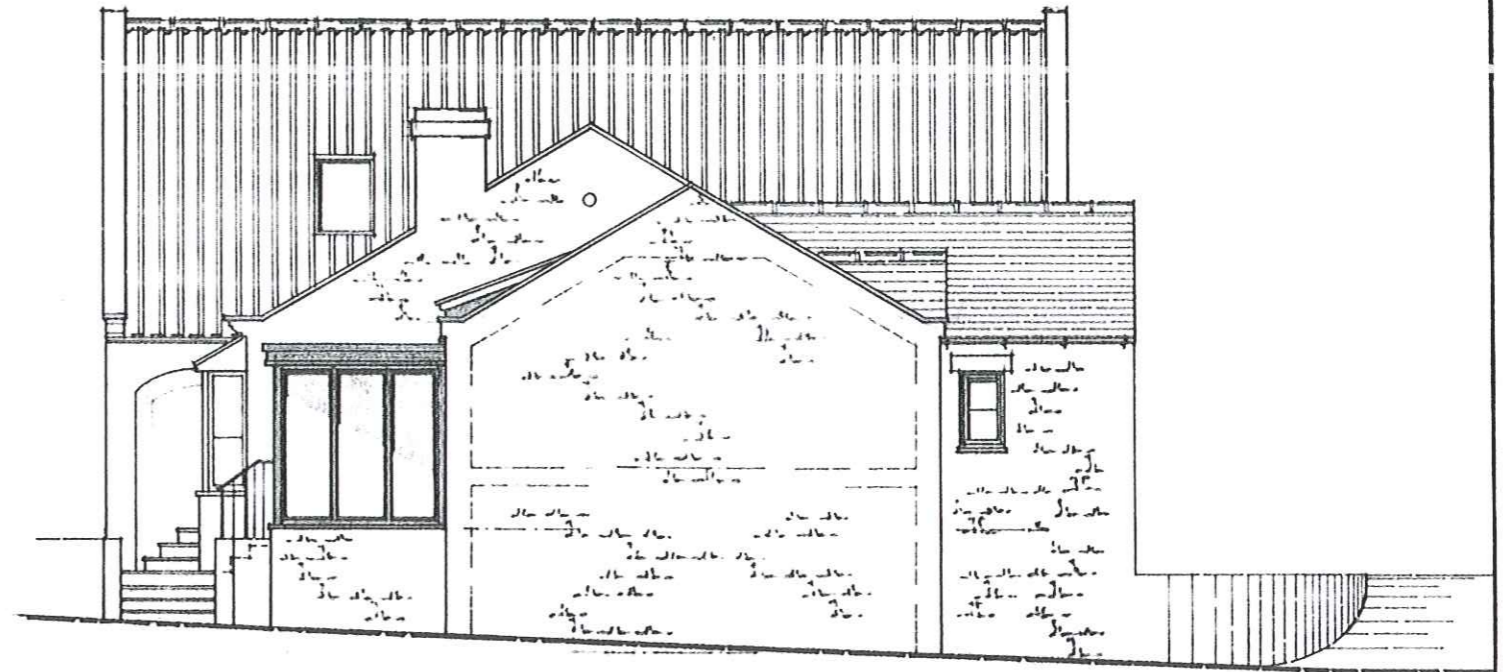


southeast elevation

Roof over new entrance hall to be clad with matching red natural clay traditional pantiles, lean-to roof structure supported on timber framed glazed walls and door as shown, timber in natural wood finish.

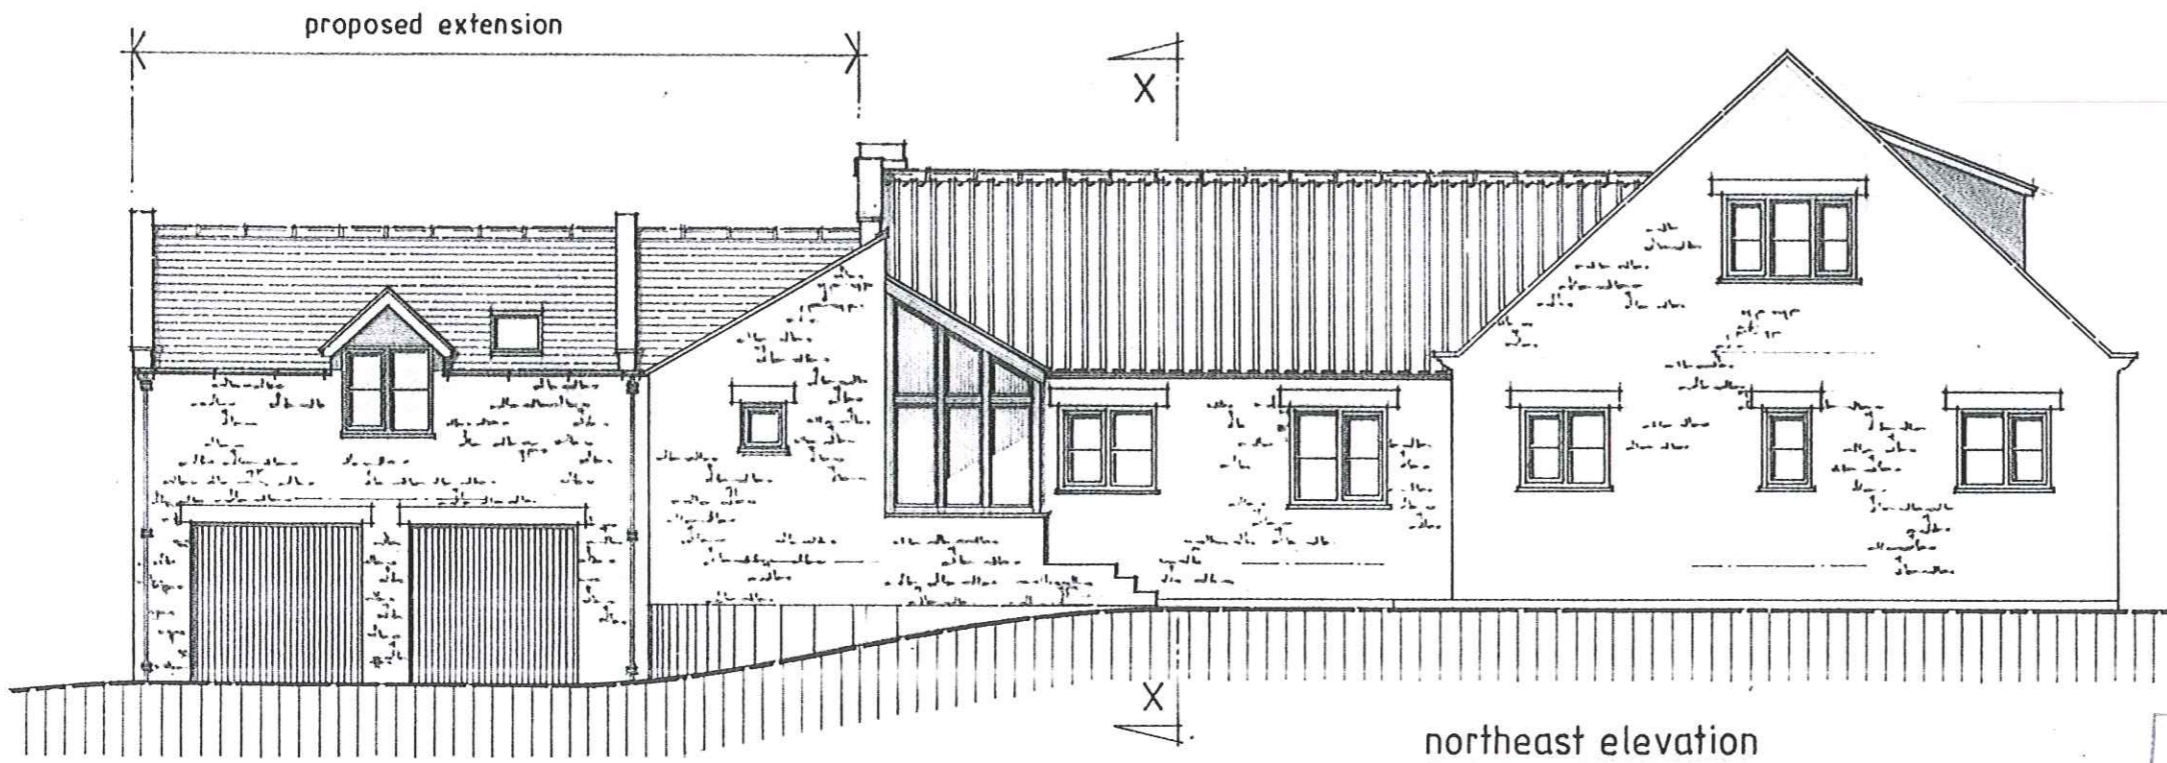

northeast elevation

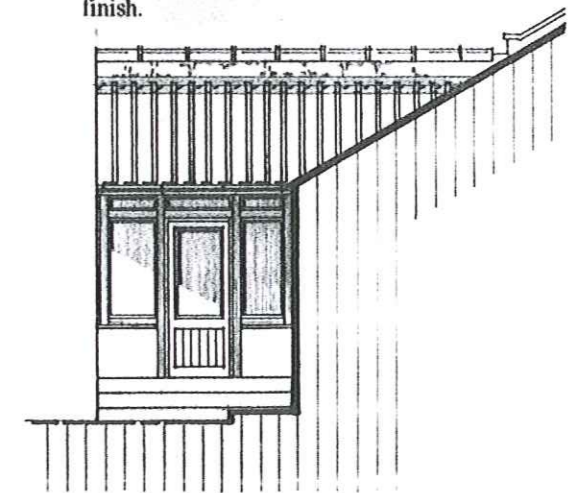

view on 'X - X'

NYMNPA



13 MAY 2010

Project : Proposed extension to dwelling to house additional bedroom & garage
 Location : Tamarind, Church Lane, Fylingthorpe, Whitby
 Client : Mr D Vasey
 Title : Proposed elevations

Riverside Design Group
 Barclays Bank House Baxtergate Whitby North Yorks YO21 1BW
 Tel: 01947 604353

Date: Aug '09 Scale: 1:100
 Drawn: L.H. Cal. Drawing No: 8642

NYM / 2010 / 0386 / FL

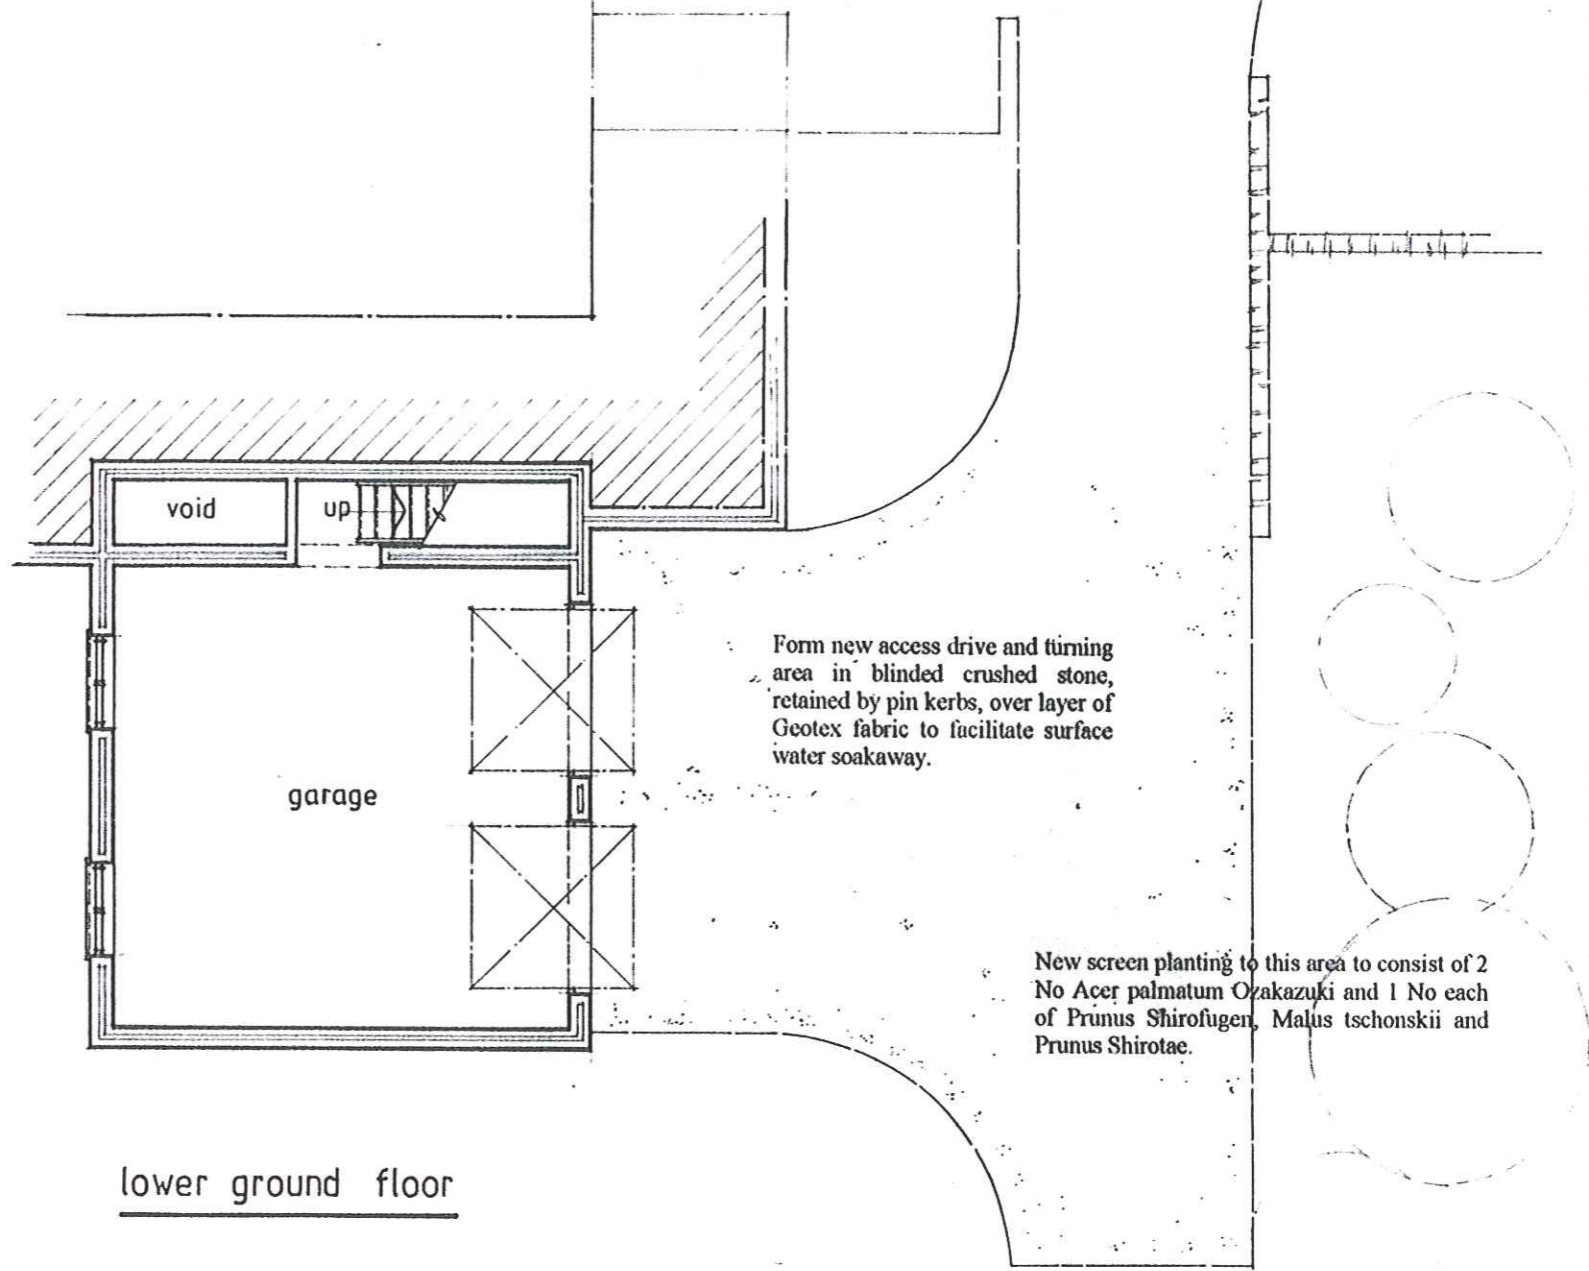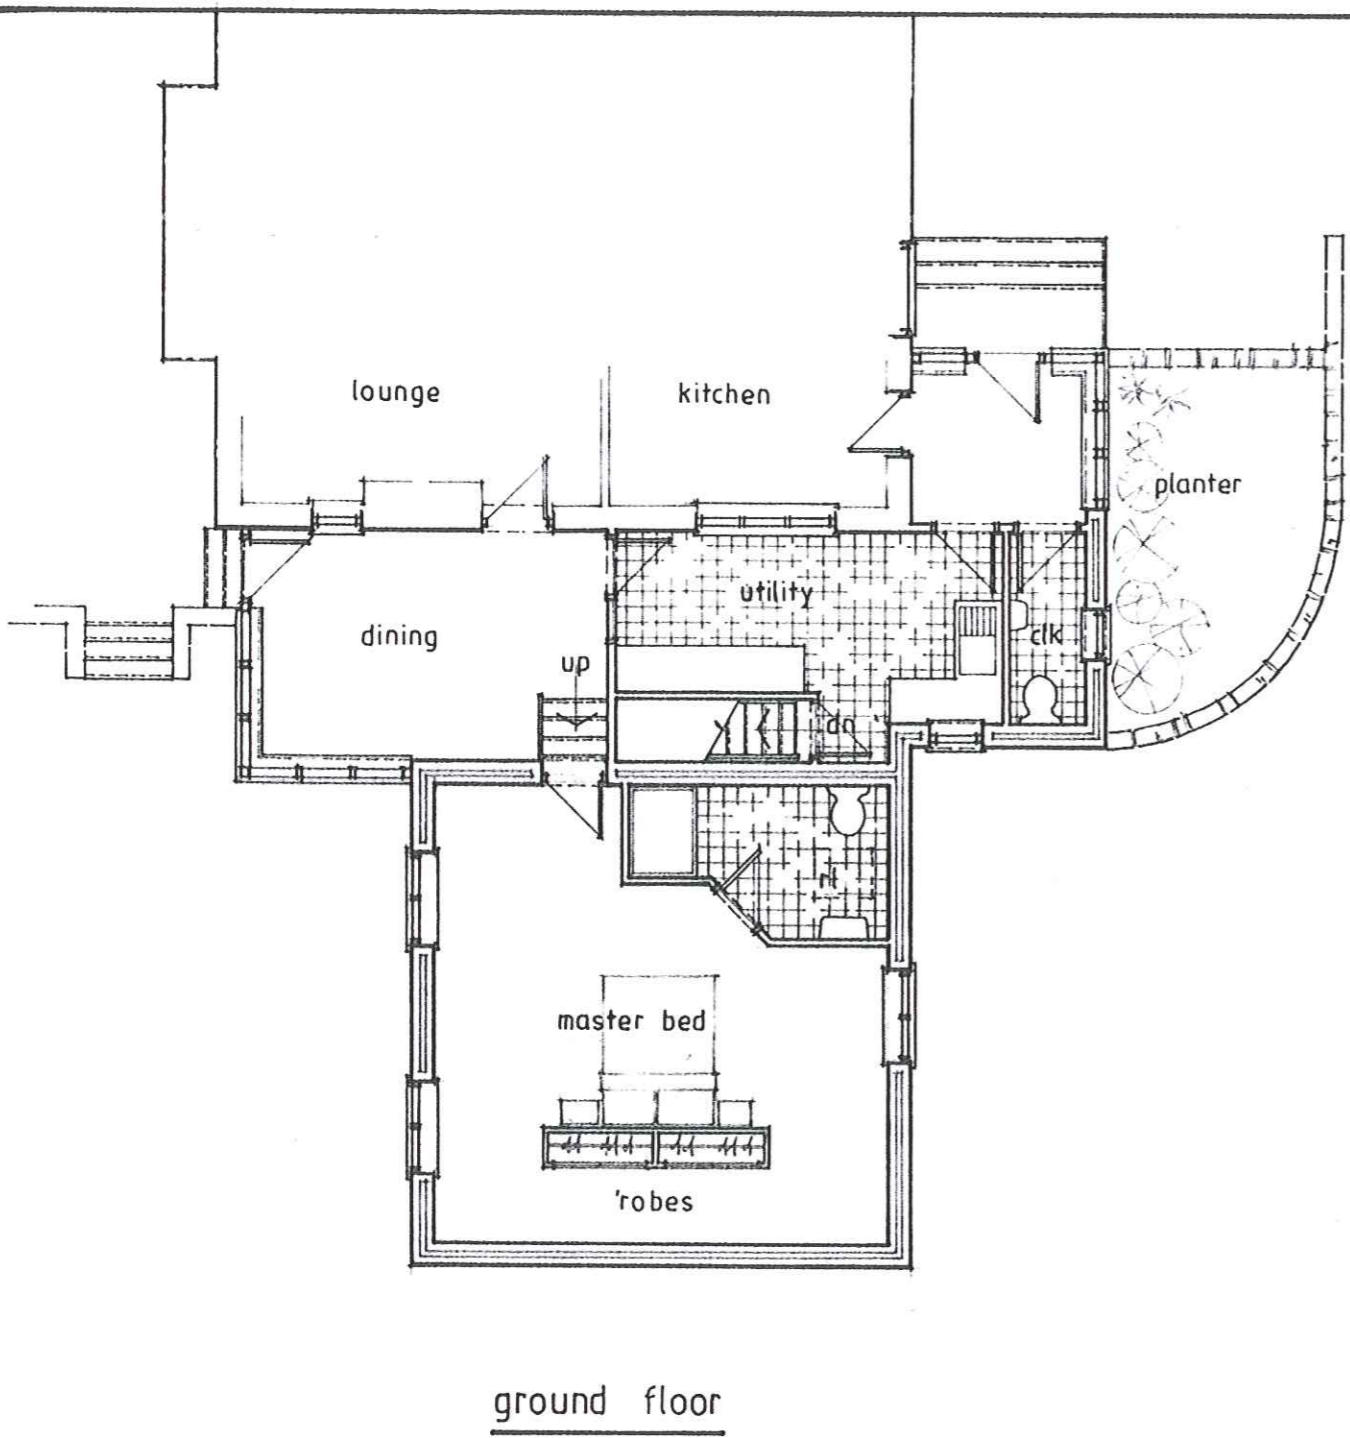

NYMNP
13 MAY 2010

Project : Proposed extension to dwelling to house additional bedroom & garage

Location : Tamarind, Church Lane, Fylingthorpe, Whitby

Client : Mr D Vasey

Title : Proposed floor plans

Riverside Design Group
 Barclays Bank House Baxtergate Whitby North Yorks YO21 1BW
 Tel: 01947 604353

Date: Aug '09 Scale: 1:100
 Drawn: h/jh/Col Drawing No: 8643