
 


Produced 19 Jul 2005 from Ordnance Survey digital data and incorporating surveyed revision available at this date. © Crown Copyright 2005.

Reproduction in whole or in part is prohibited without the prior permission of Ordnance Survey.

Ordnance Survey and the OS symbol are registered trade marks and Siteplan a trade mark of Ordnance Survey, the national mapping agency of Great Britain.

Part or all of this Siteplan is enlarged from mapping produced at one or more of the following scales 1:1250, 1:2500, 1:10000.

 

Centre Coordinates: 500851 490009


National Grid sheet reference at centre of this Siteplan: TA0090SE

Supplied by: Blackwells
Serial Number: 02299200

NYM/NPA
25 MAY 2010

NOTES:
WOODLAND BELTS PROPOSED FOR THE SOUTH, EAST & NORTH BOUNDARIES WILL BE COMPOSED OF NATIVE DECIDUOUS SPECIES WITH A 5% CONTENT OF 'SCOTS PINE' TREES PLANTED AS 90-120 CMS TRANSPLANTS WITH SELECT GROUPS OF 1.8M-2.4M HIGH FEATHERED TREES. - SUBJECT TO FURTHER DETAILING.

PARKLAND TREES PROPOSED GROUPS PLANTED AS SELECTED STANDARDS. BEECH, CHERRY, HORNBEAM, HORSE CHESTNUT OAK. - SUBJECT TO FURTHER DETAILING.

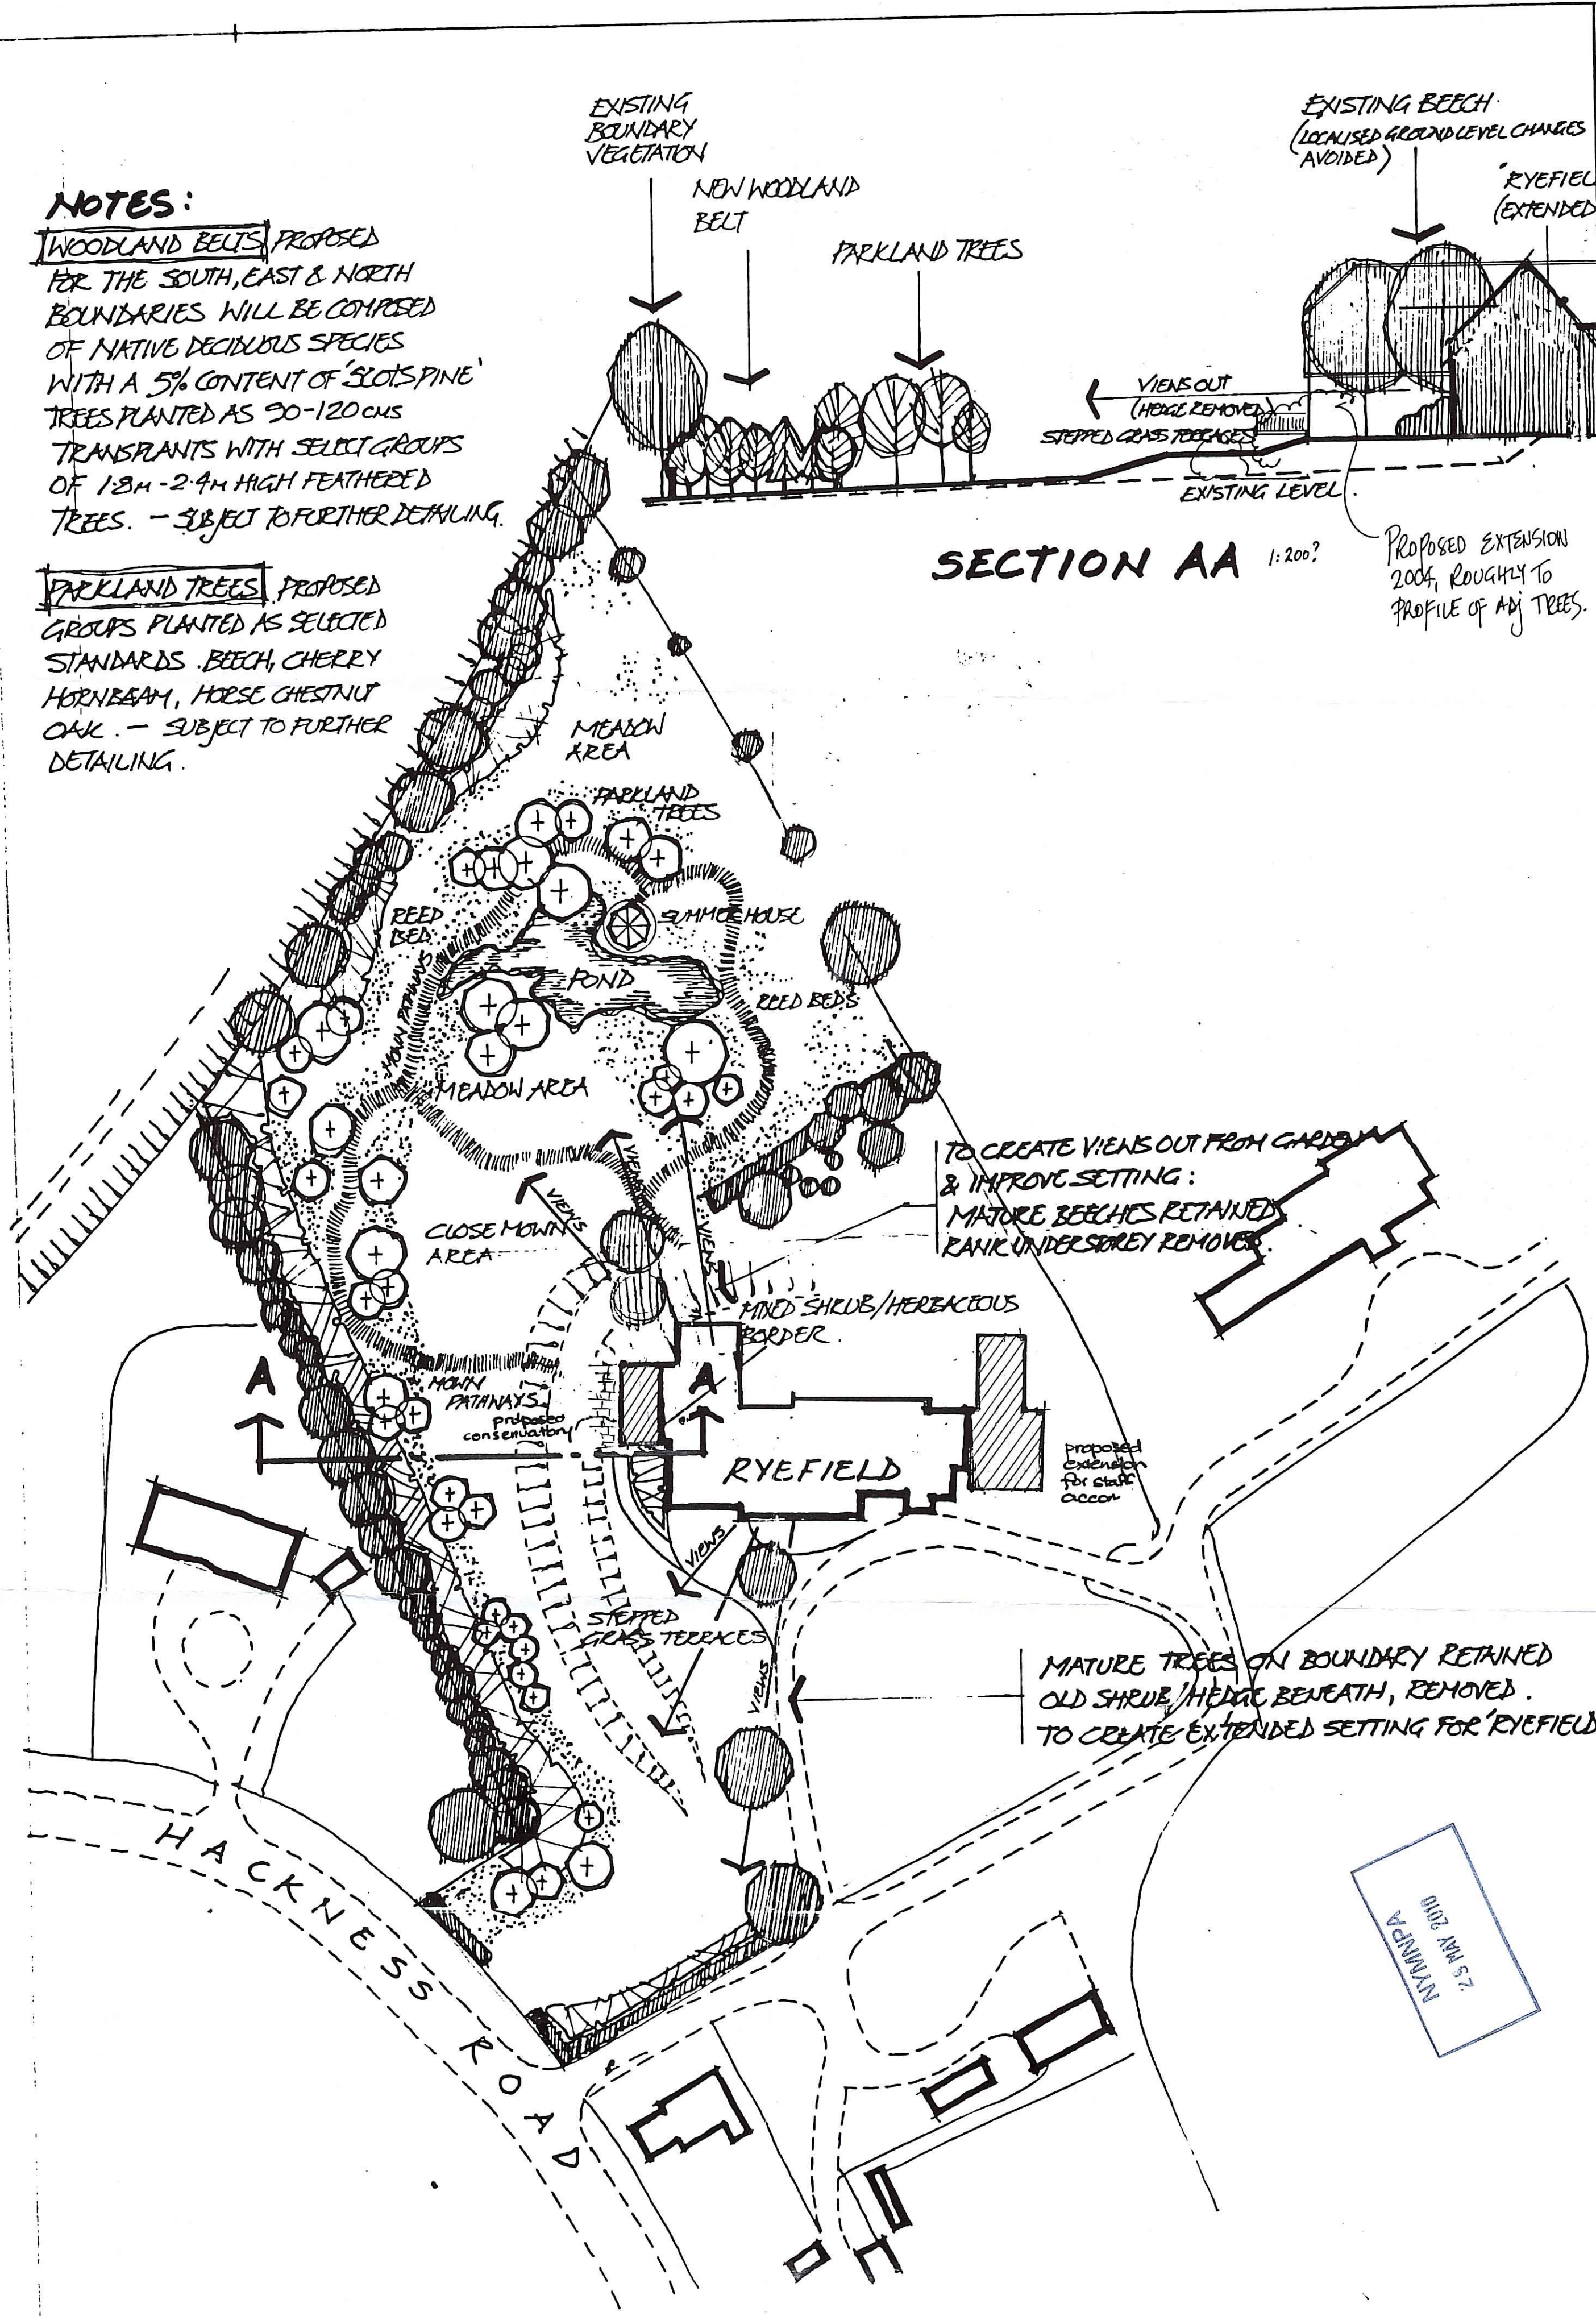

NOTES:
 All dimensions must be checked on site and not scaled from this drawing.

SECTION AA 1:200?

TO CREATE VIEWS OUT FROM GARDENS & IMPROVE SETTING: MATURE BEECHES RETAINED, RANK UNDERSTOREY REMOVED.

MATURE TREES ON BOUNDARY RETAINED, OLD SHRUB/HEDGE BENEATH, REMOVED. TO CREATE EXTENDED SETTING FOR 'RYEFIELD'

A	05/05/93	AMENDMENTS TO EXTENSIONS AM TP
A		
A		
	Date	Revisions

© copyright

Crichton
 Landscape
 Architect

23 Market Place, Driffield
 N Humberside YO25 7AP
 (0377) 241322

Client
MR & MRS B. RICKETTS

Job Title
LANDSCAPE PROPOSALS FOR 'RYEFIELD' TO ACCOMPANY PROPOSED ALLOCATIONS

Drawing Title
AS EXISTING AND INITIAL LANDSCAPE PROPOSALS.

Scale

Date **6/6/93** Drawn by **P.C.**

Dwg. No. **49/02** Rev


INITIAL LANDSCAPE PROPOSALS 1:500 APX

15/02/93 10:413/ETE

This drawing is Copyright ©

DO NOT SCALE from this drawing

Notes


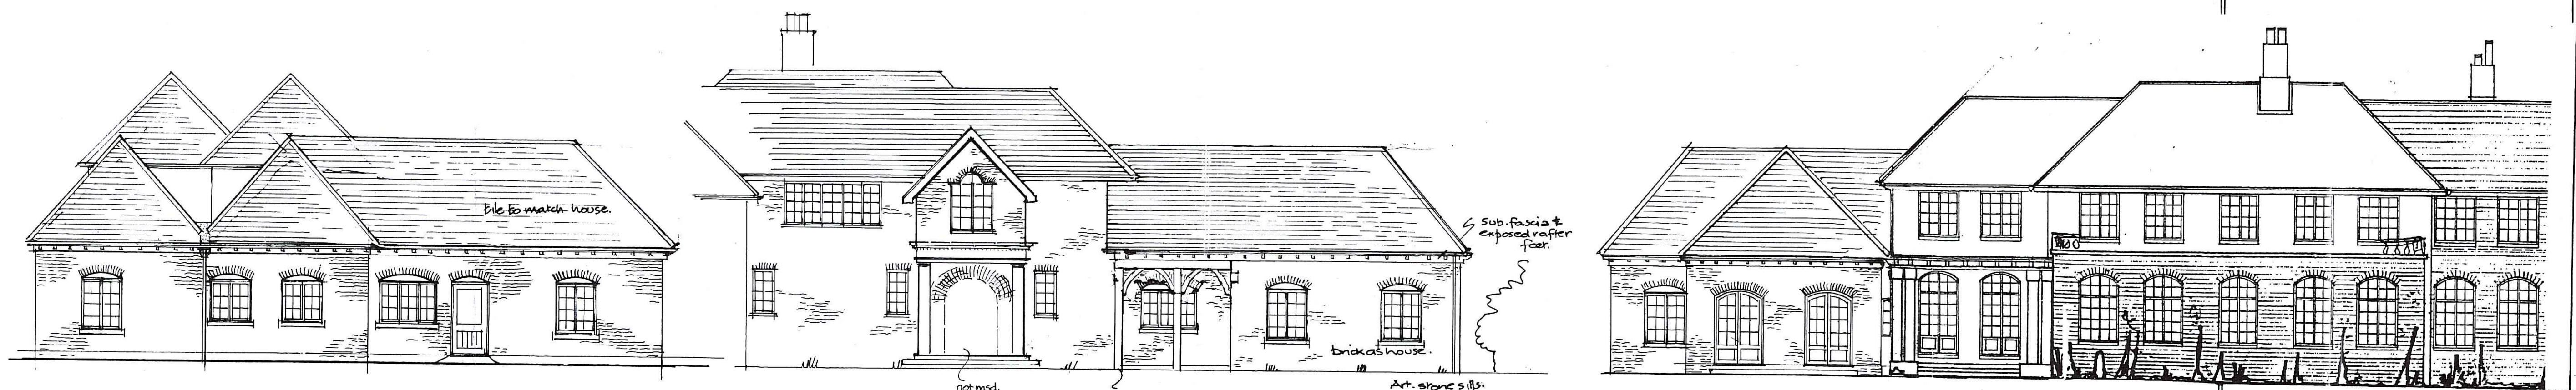


WEST ELEVATION

NORTH ELEVATION

SOUTH ELEVATION

Traditional rug goods to match house
spar brackets.

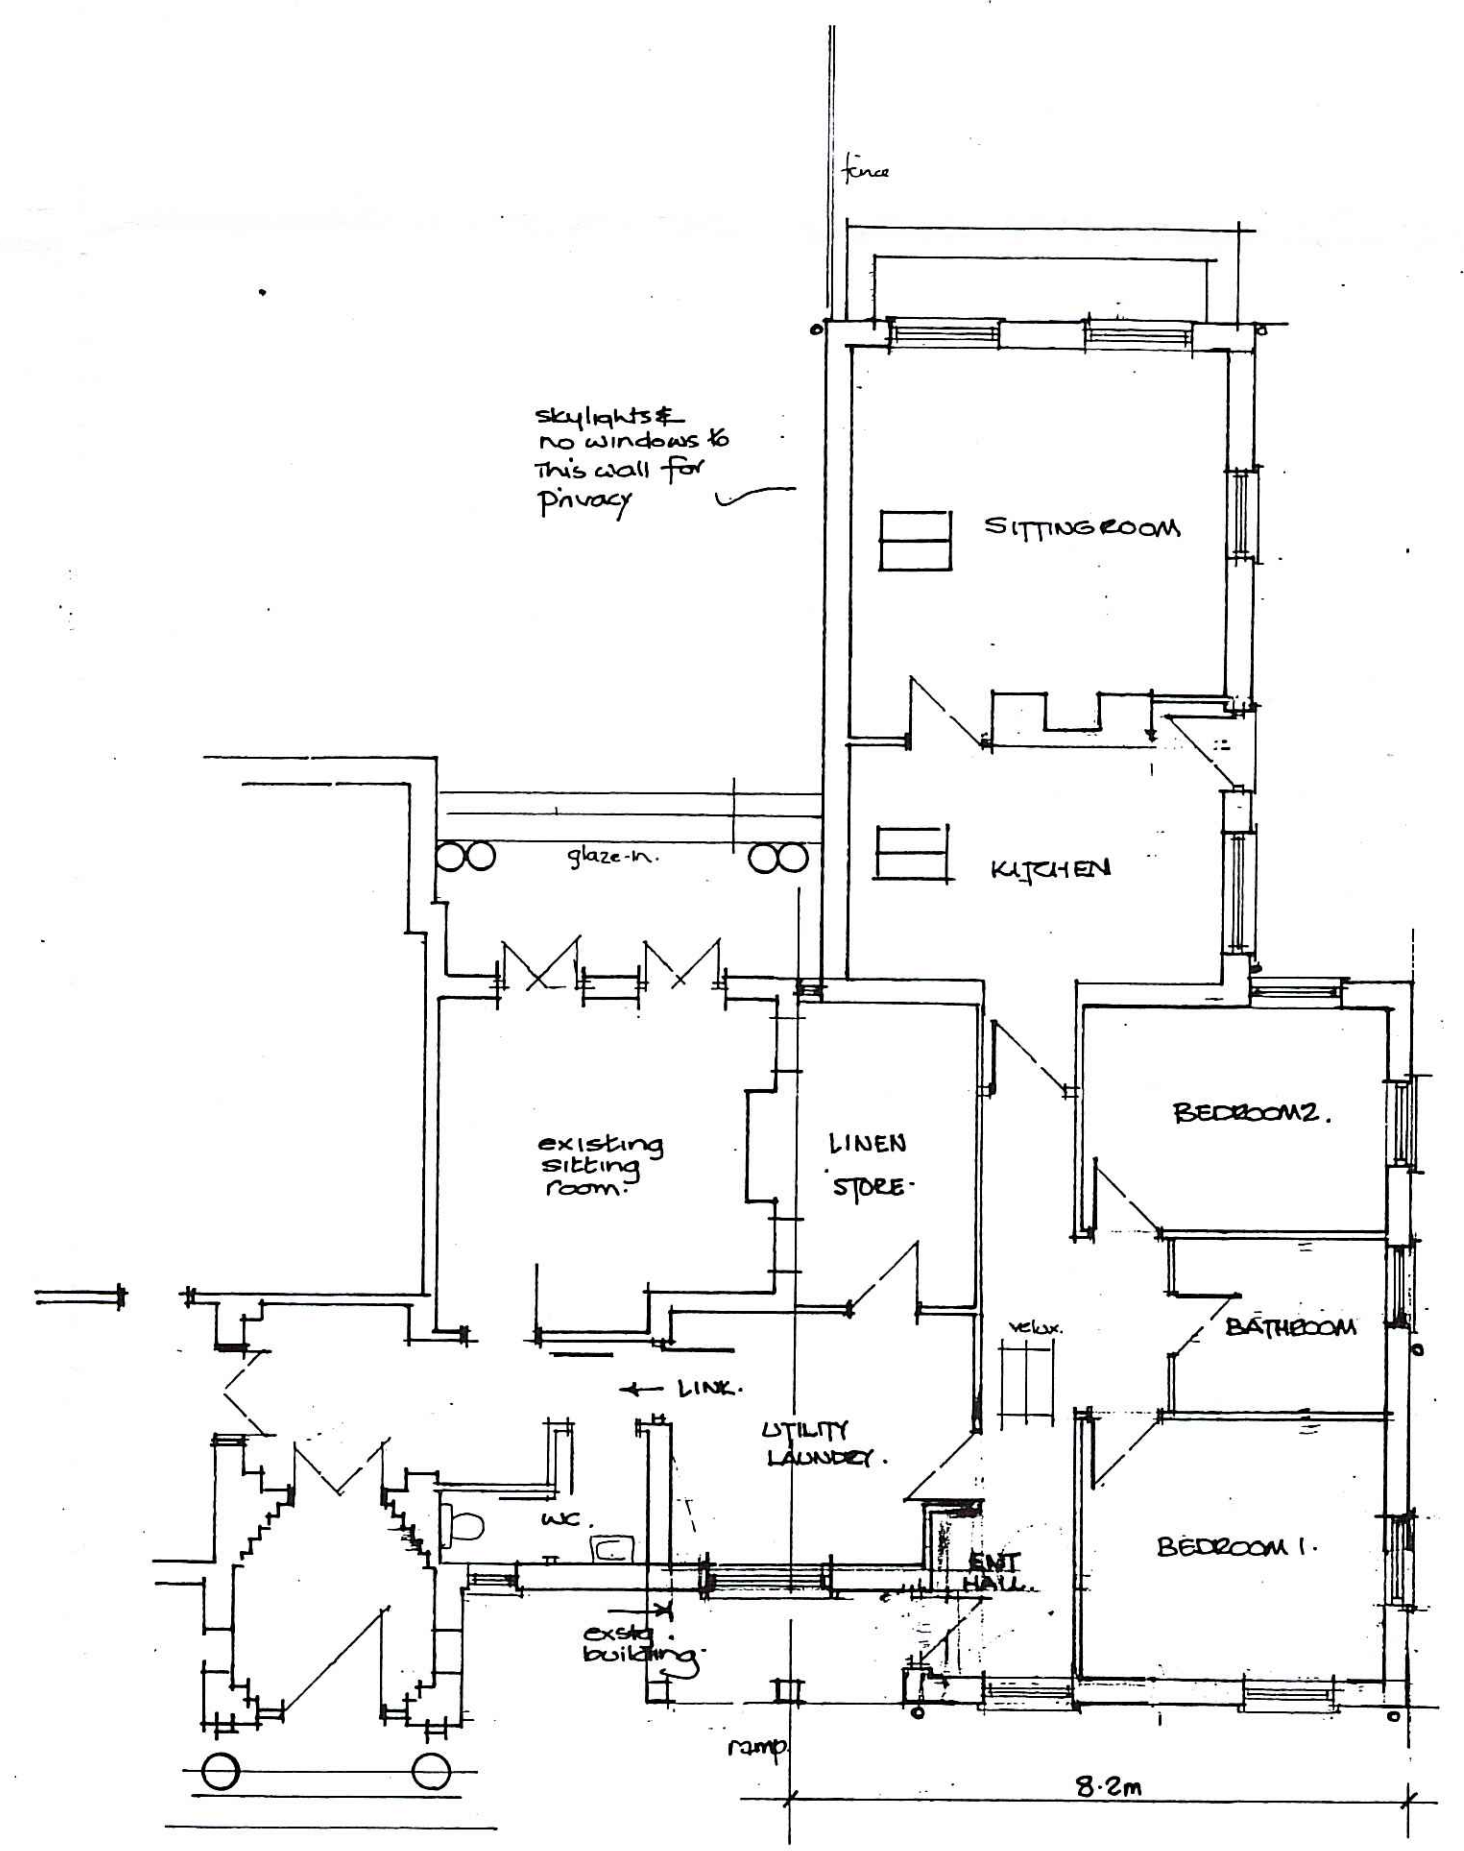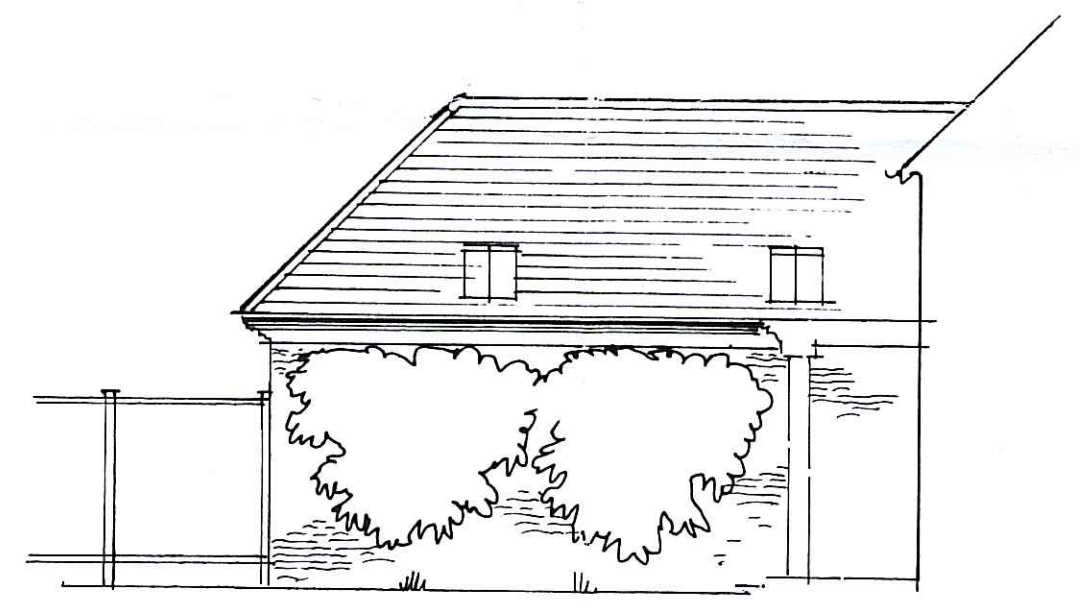

for planning purposes only
not to be worked to

No.	Revision	Date
-----	----------	------

NYMNP
25 MAY 2010

Project Provision of staff flat + laundry.
Location Ryefield Haddock Rd Scobrough.
Client Mr. B. Ricketts.

Drawing General Arrangements.



date	June 05	drawing no.	12
scale	1:100 apx	project no.	R034/01
drawn	MT	revision	
checked			

Malcolm Tempest Ltd.
Architecture, Planning & Design
HIGH PARKS, NEWTON-LE-WILLOWS
BEDALE, NORTH YORKSHIRE, DL8 1TP
Telephone: 01677 450777 Fax: 01677 450744

This drawing is Copyright ©

DO NOT SCALE from this drawing

Notes

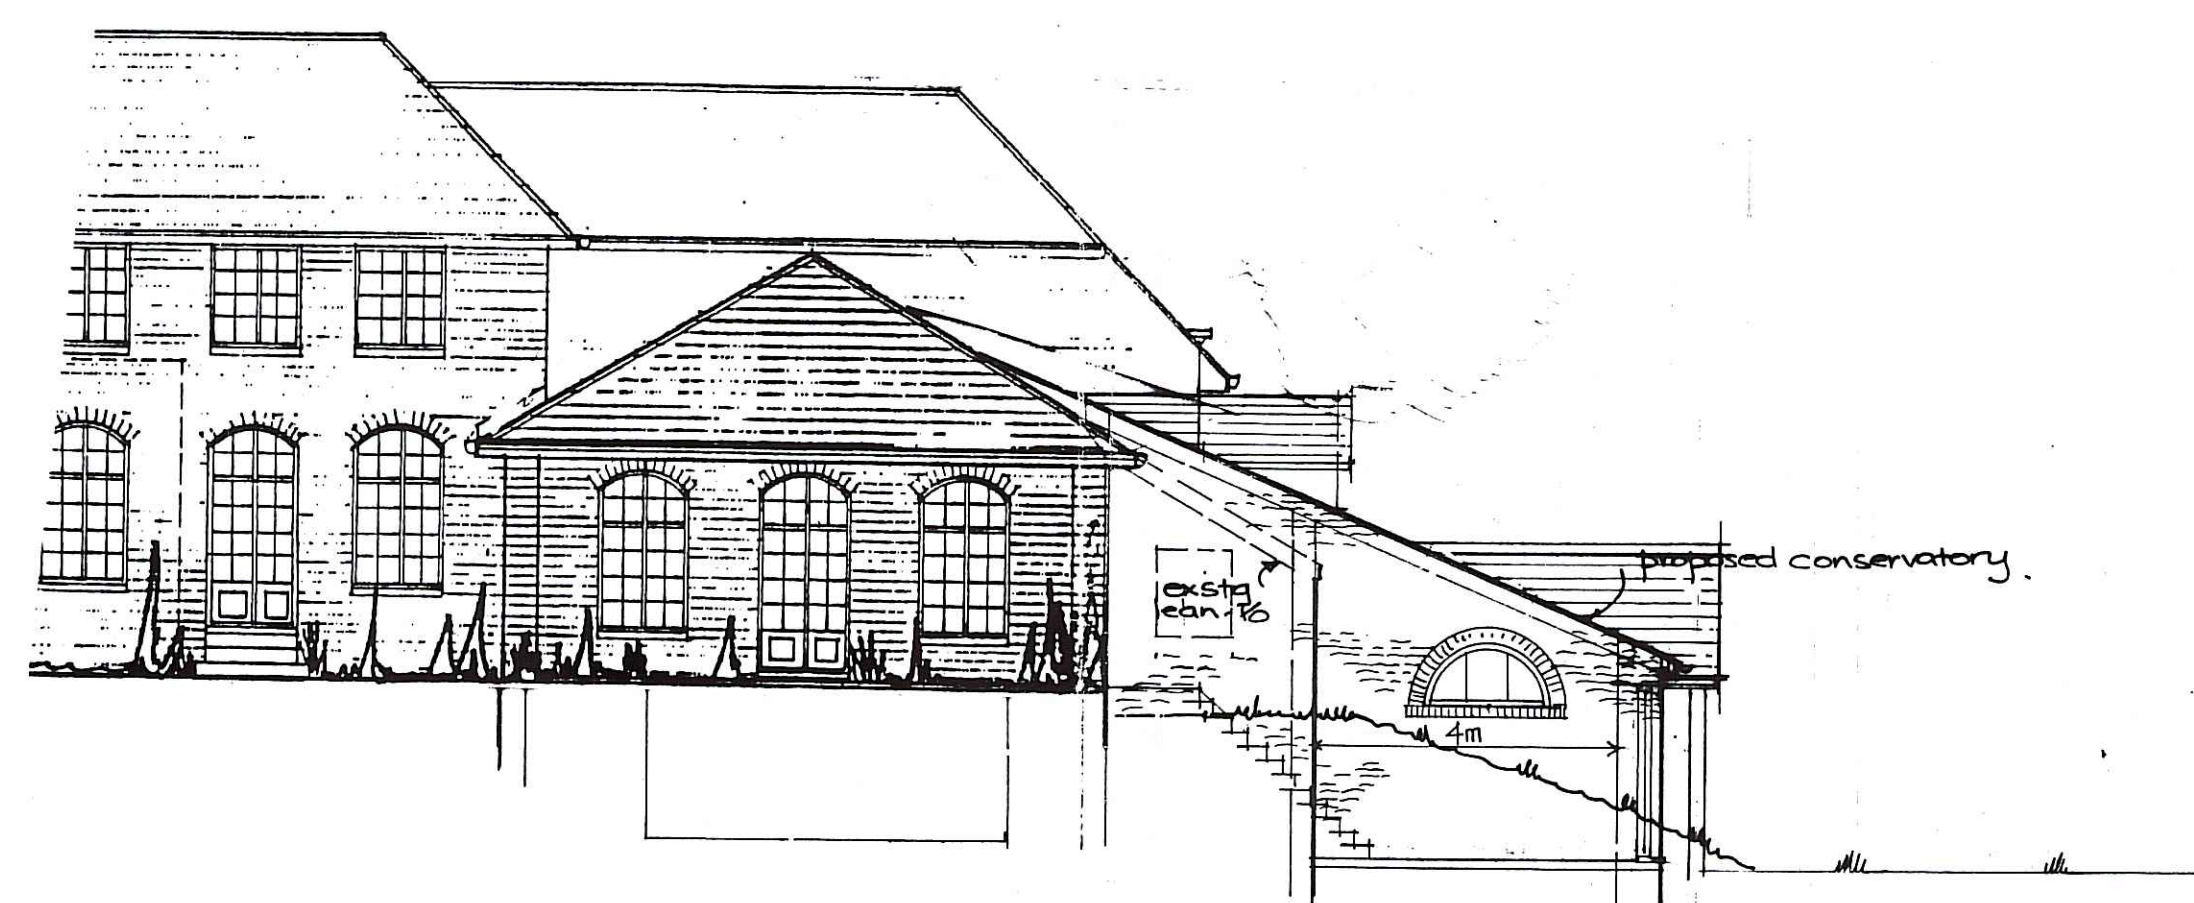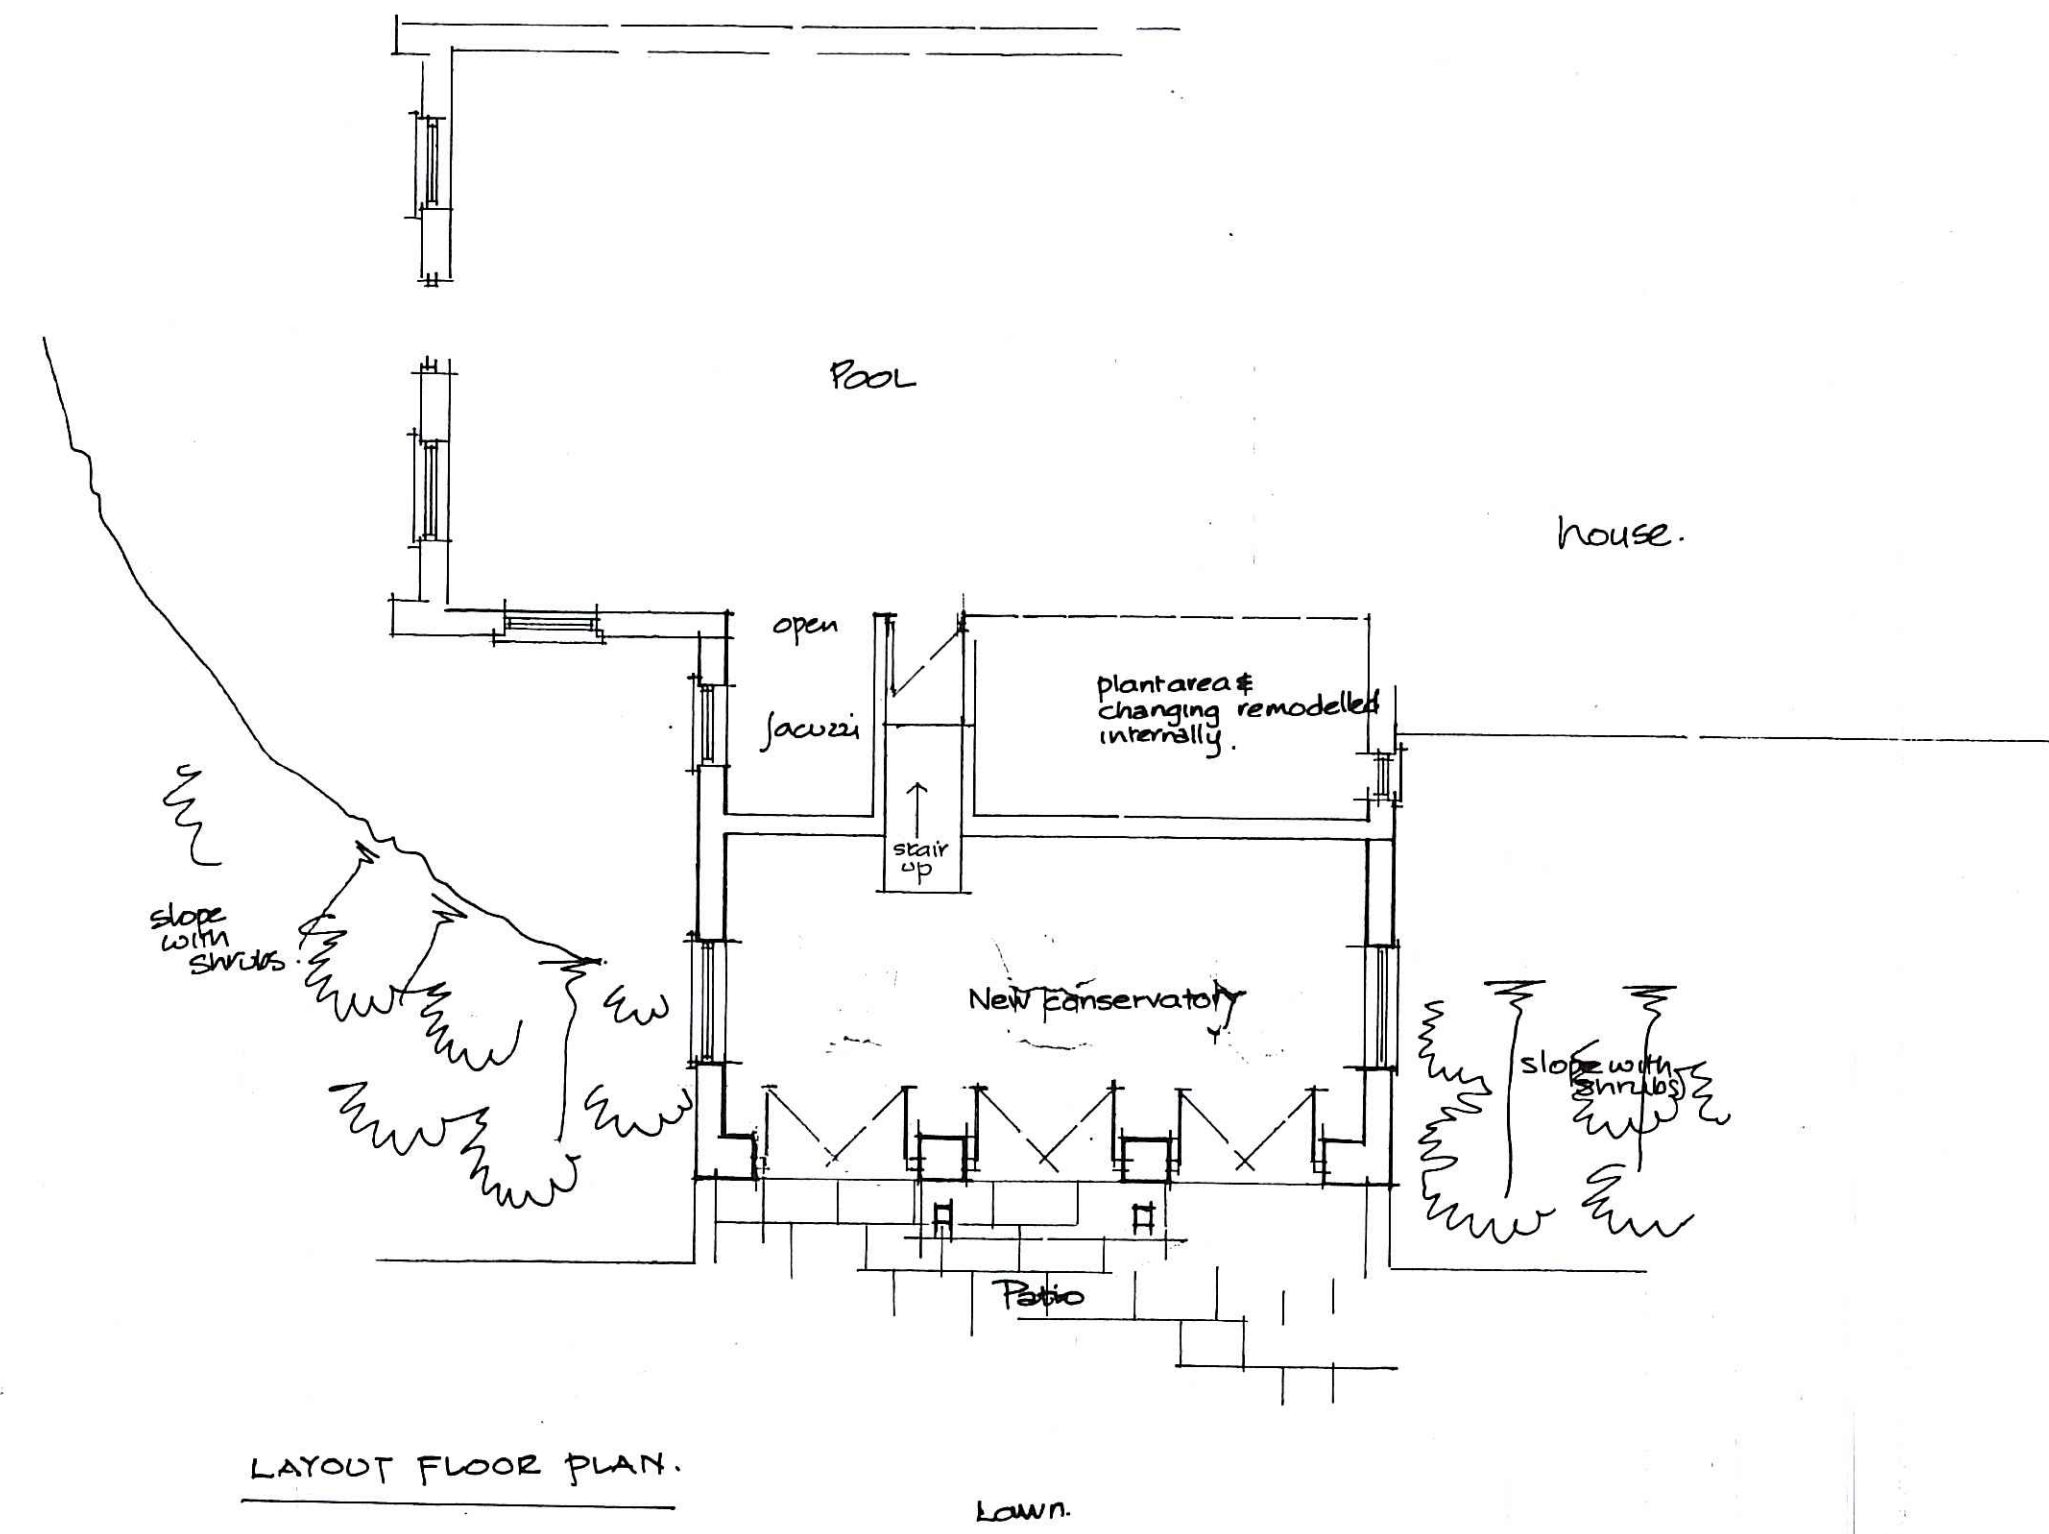

for planning purposes only
not to be used for construction.

No.	Revision	Date
A	Amends.	June 05

NYMNP
 25 MAY 2010

Project Addition of Conservatory

Location Ryefield Hackness Rd Scalby Scarborough.

Client Mr. B. Ricketts.

Drawing sketch details

date	MAY 05	drawing no.	11
scale	1:100 Apx.	project no.	RO34/11
drawn	MT	revision	
checked			

Malcolm Tempest Ltd.

Architecture, Planning & Design

HIGH PARKS, NEWTON-LE-WILLOWS
BEDALE, NORTH YORKSHIRE, DL8 1TP

Telephone: 01677 450777 Fax: 01677 450744