

Produced 21.06.2010 from the Ordnance Survey National Geographic Database and incorporating surveyed revision available at this date. © Crown Copyright 2010.


Reproduction in whole or part is prohibited without the prior permission of Ordnance Survey.

Ordnance Survey, the OS Symbol and OS Sitemap are registered trademarks of Ordnance Survey, the national mapping agency of Great Britain.

The representation of a road, track or path is no evidence of a right of way.

The representation of features as lines is no evidence of a property boundary.


Part or all of this OS Sitemap is enlarged from mapping produced at one or more of the following scales: 1:1250, 1:2500, 1:10000.

 

Supplied by: **The Architect Shop**  
Serial number: 00032100  
Centre coordinates: 489908 505958.5

Further information can be found on the OS Sitemap Information leaflet or the Ordnance Survey web site: [www.ordnancesurvey.co.uk](http://www.ordnancesurvey.co.uk)


NYMNPA  
- 4 JUL 2010

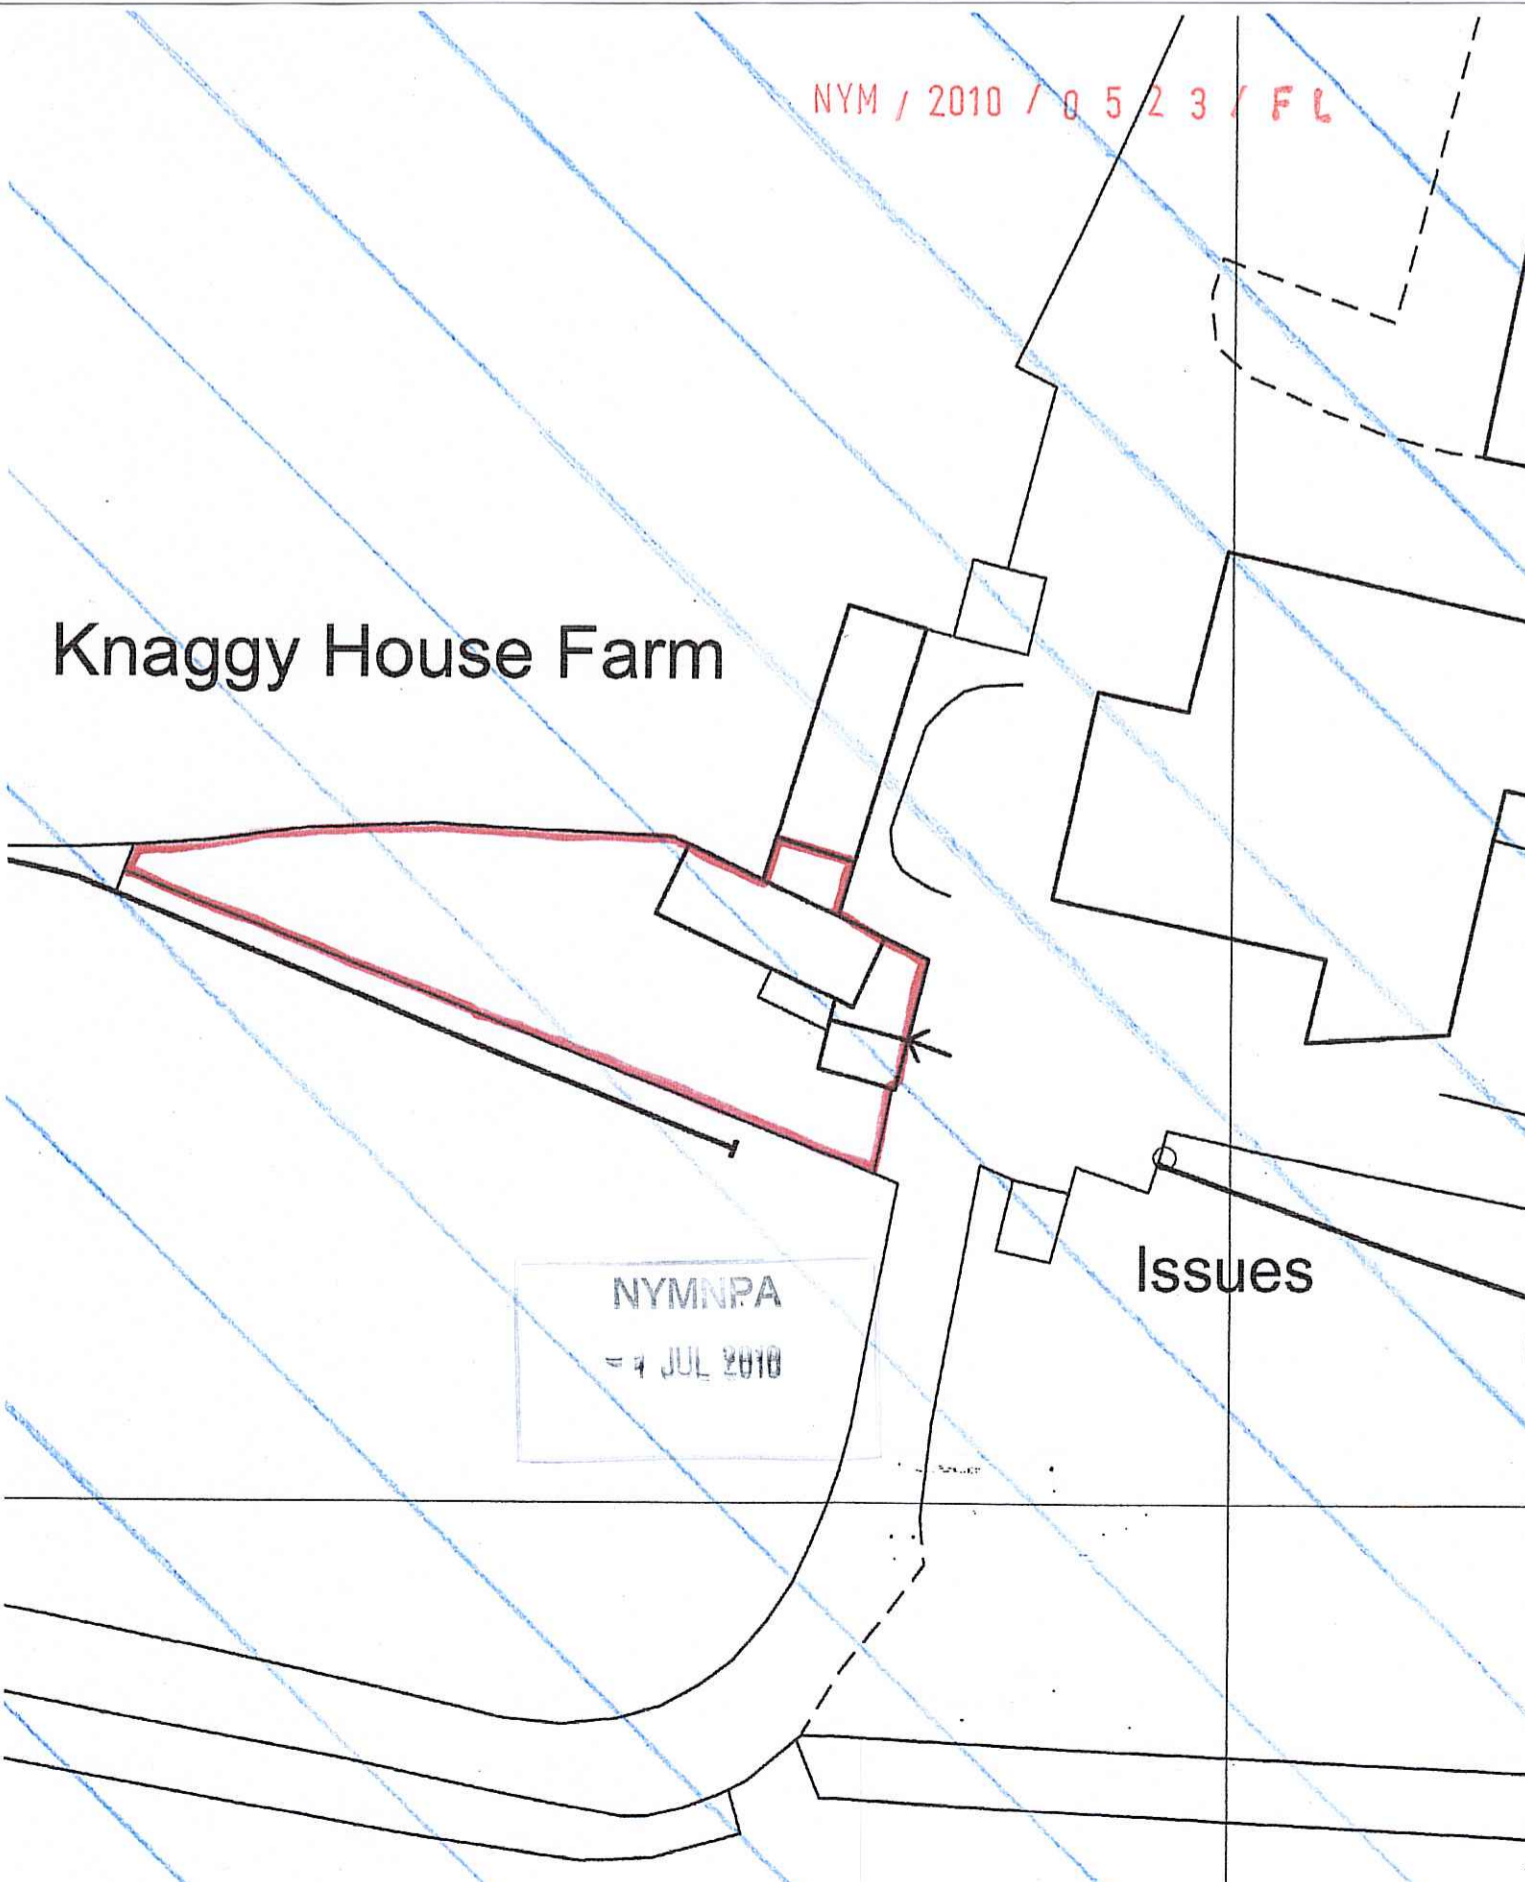


**Proposed extensions and alterations to Knaggy House Farm, Sneaton, Whitby. Site plan.** **Dr. 1052.11. Scale 1:500.**

**Mike Swinglehurst, Architect.** The Stables, Wigman Hall, Crockey Hill, York YO19 4SQ.  
Tel. 01904 448007. Fax. 01904 449007. E-mail. [stablesatwigman@btinternet.com](mailto:stablesatwigman@btinternet.com)



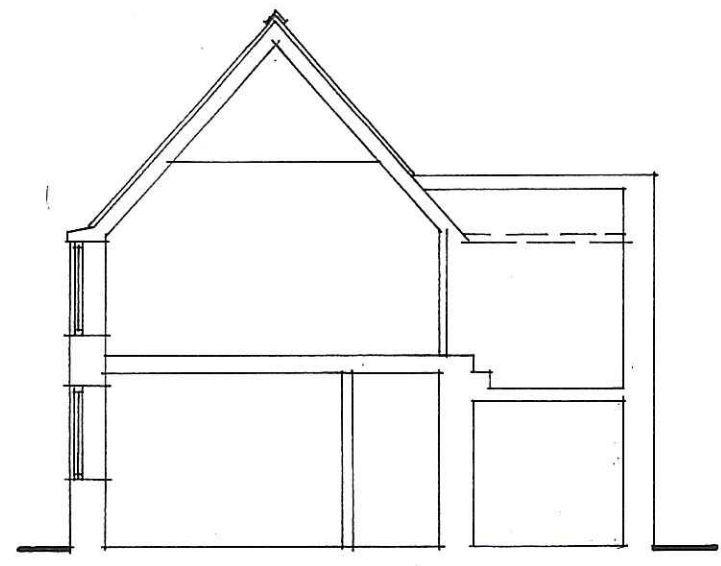


SECTION A-A

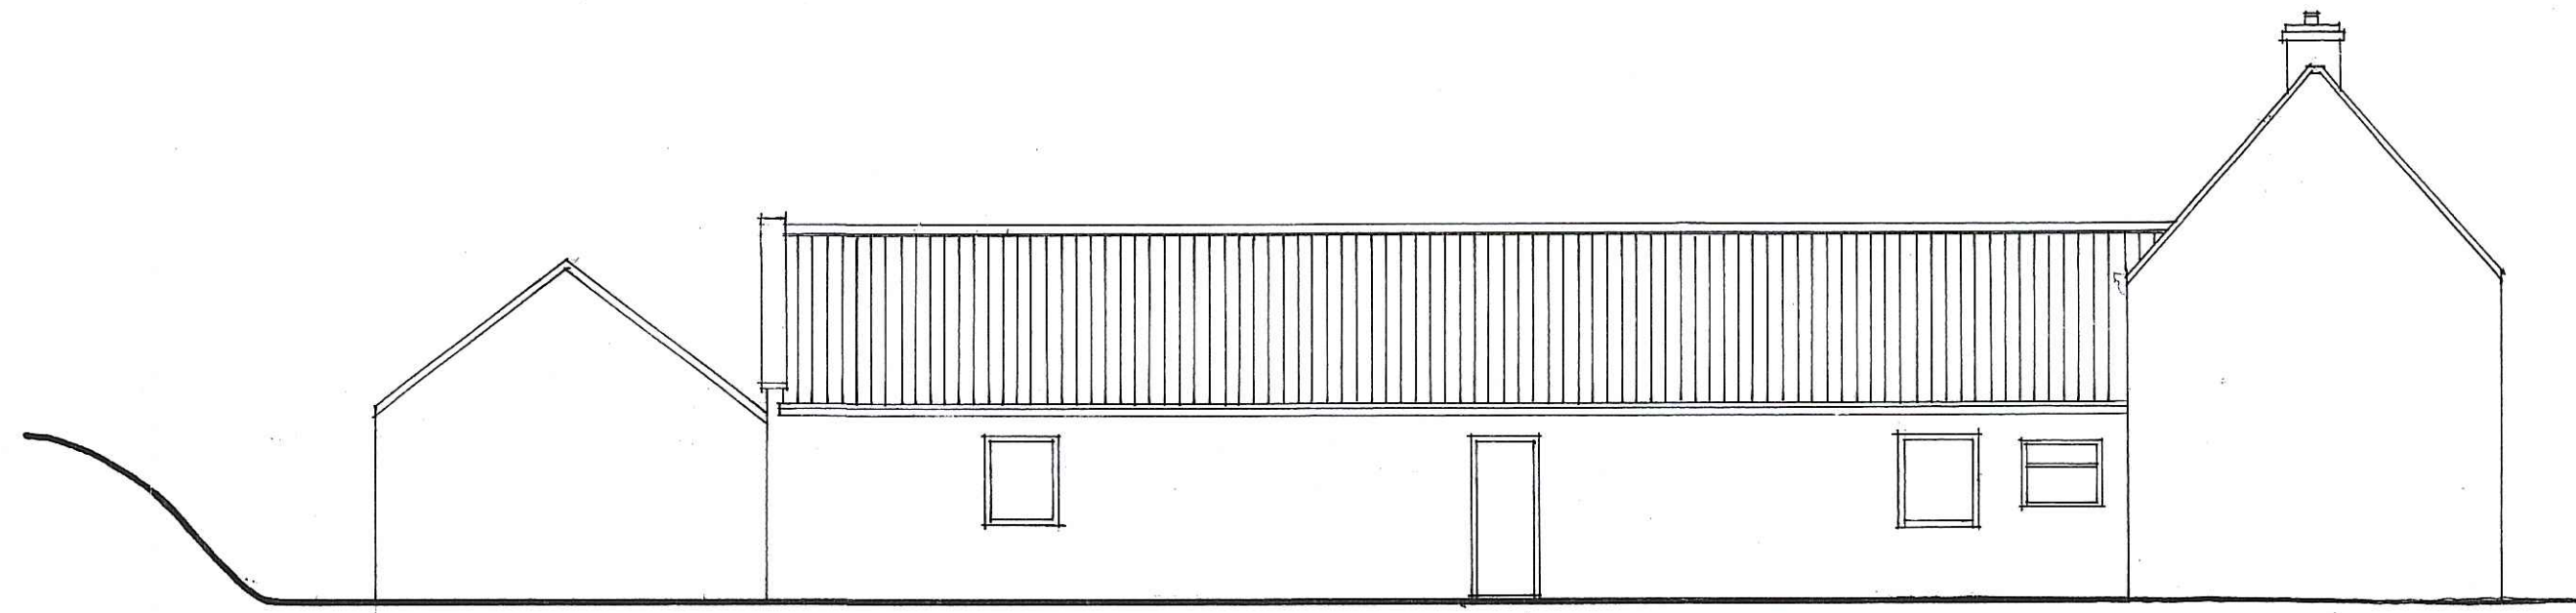

WEST ELEVATION




SOUTH ELEVATION

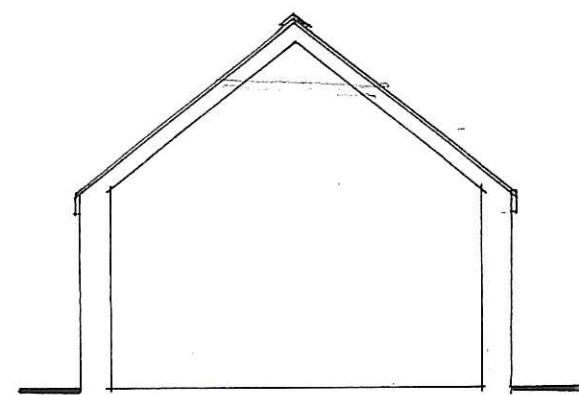


SECTION B-B





SECTION C-C & NORTH ELEVATION

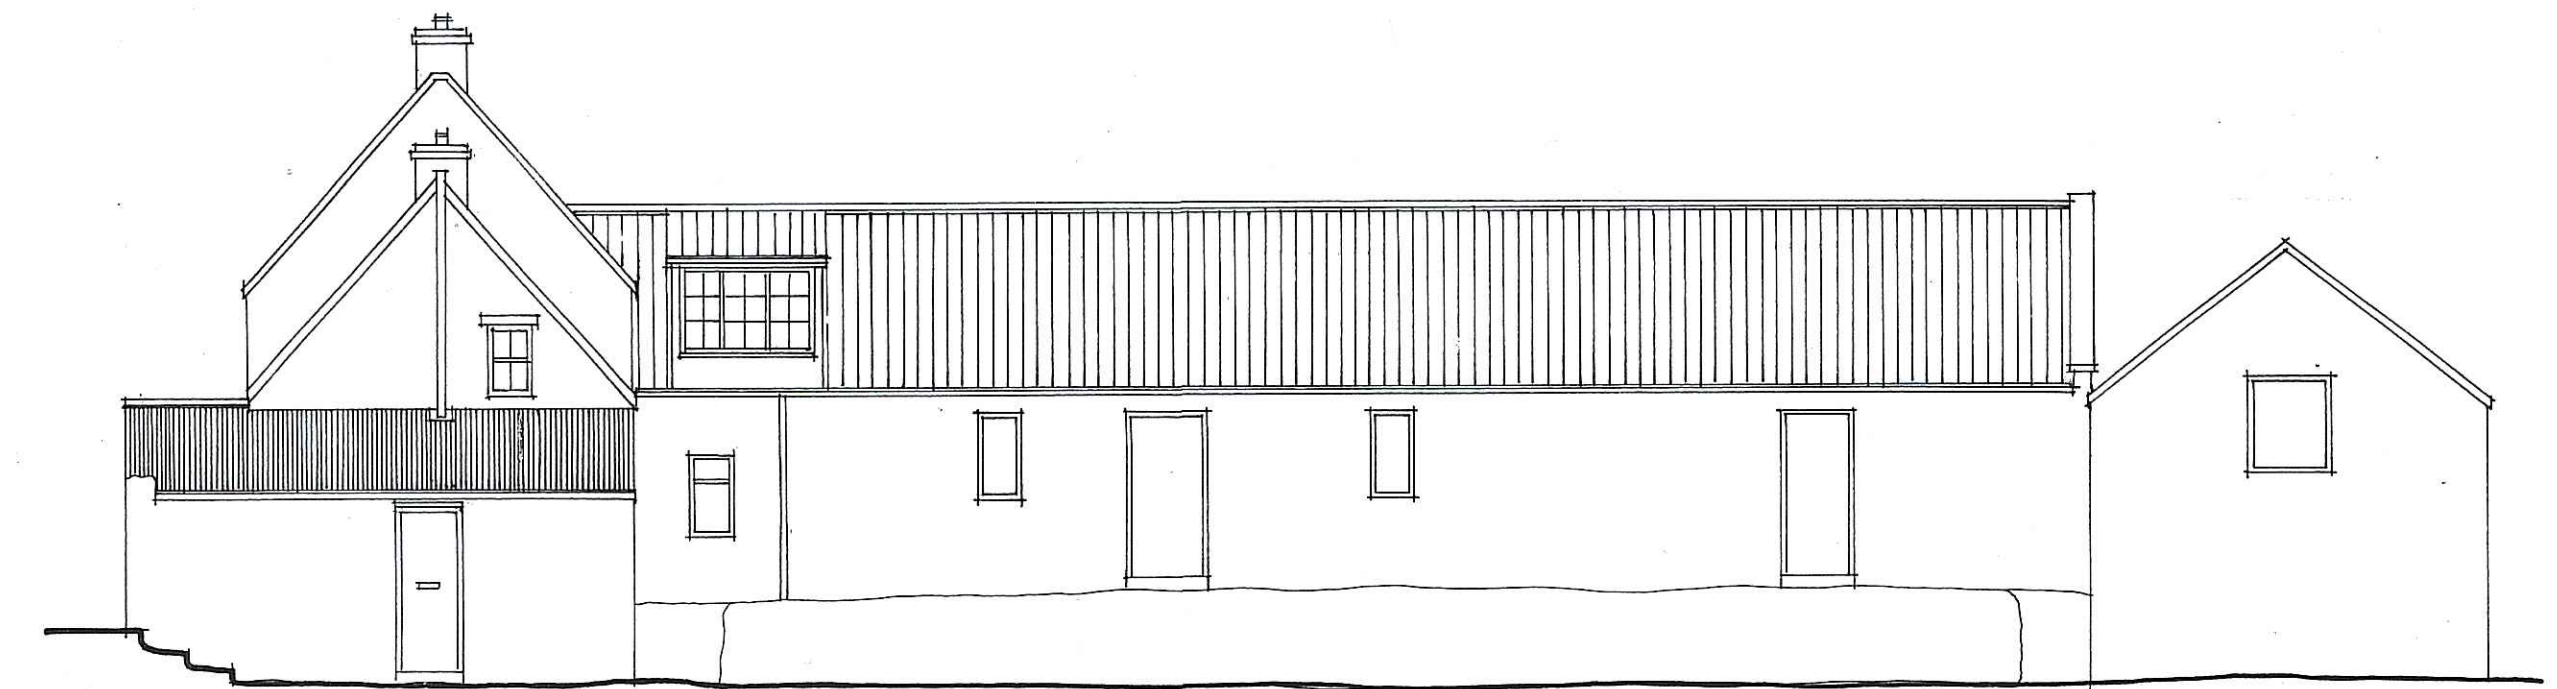


EAST ELEVATION

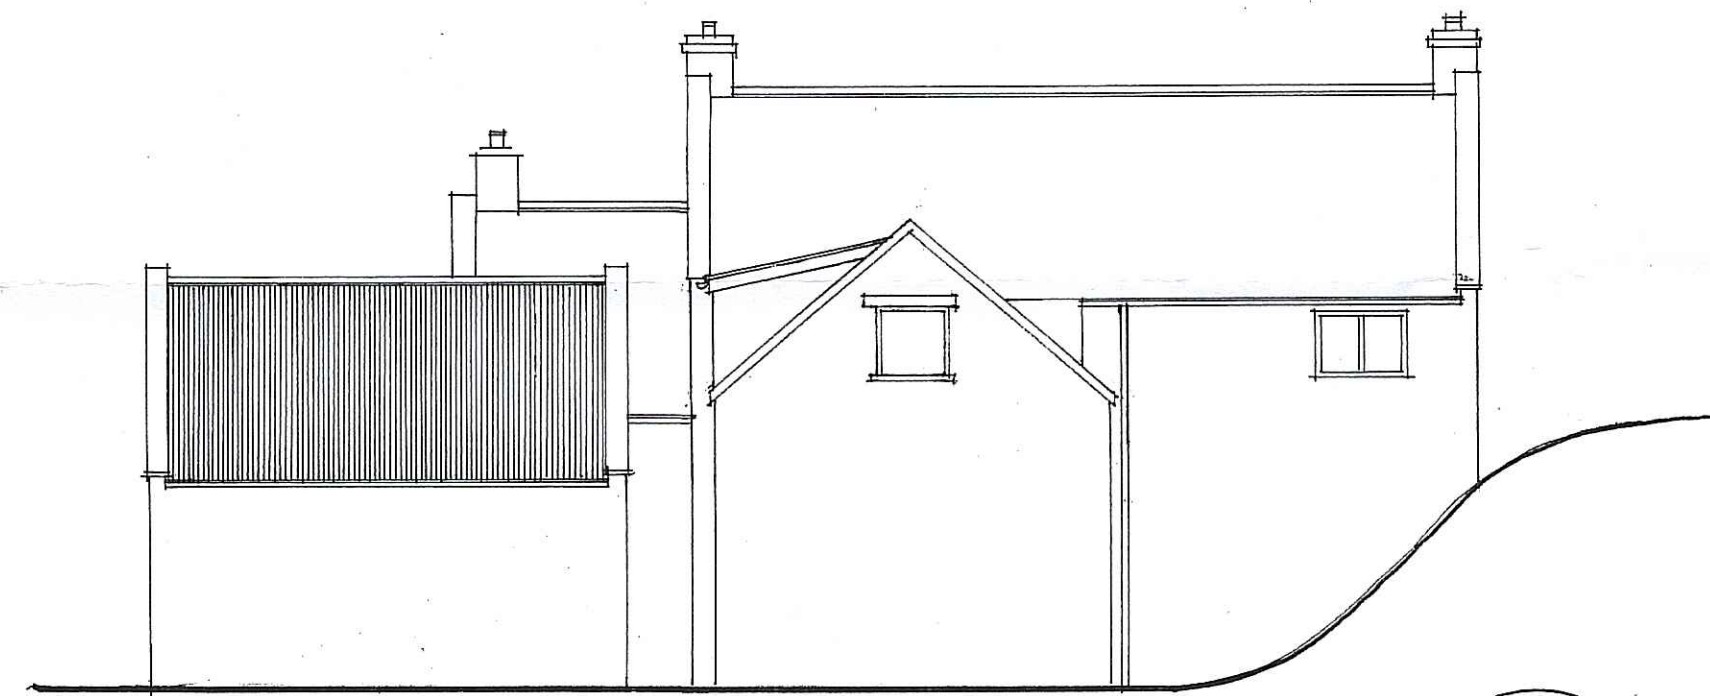

NORTH ELEVATION

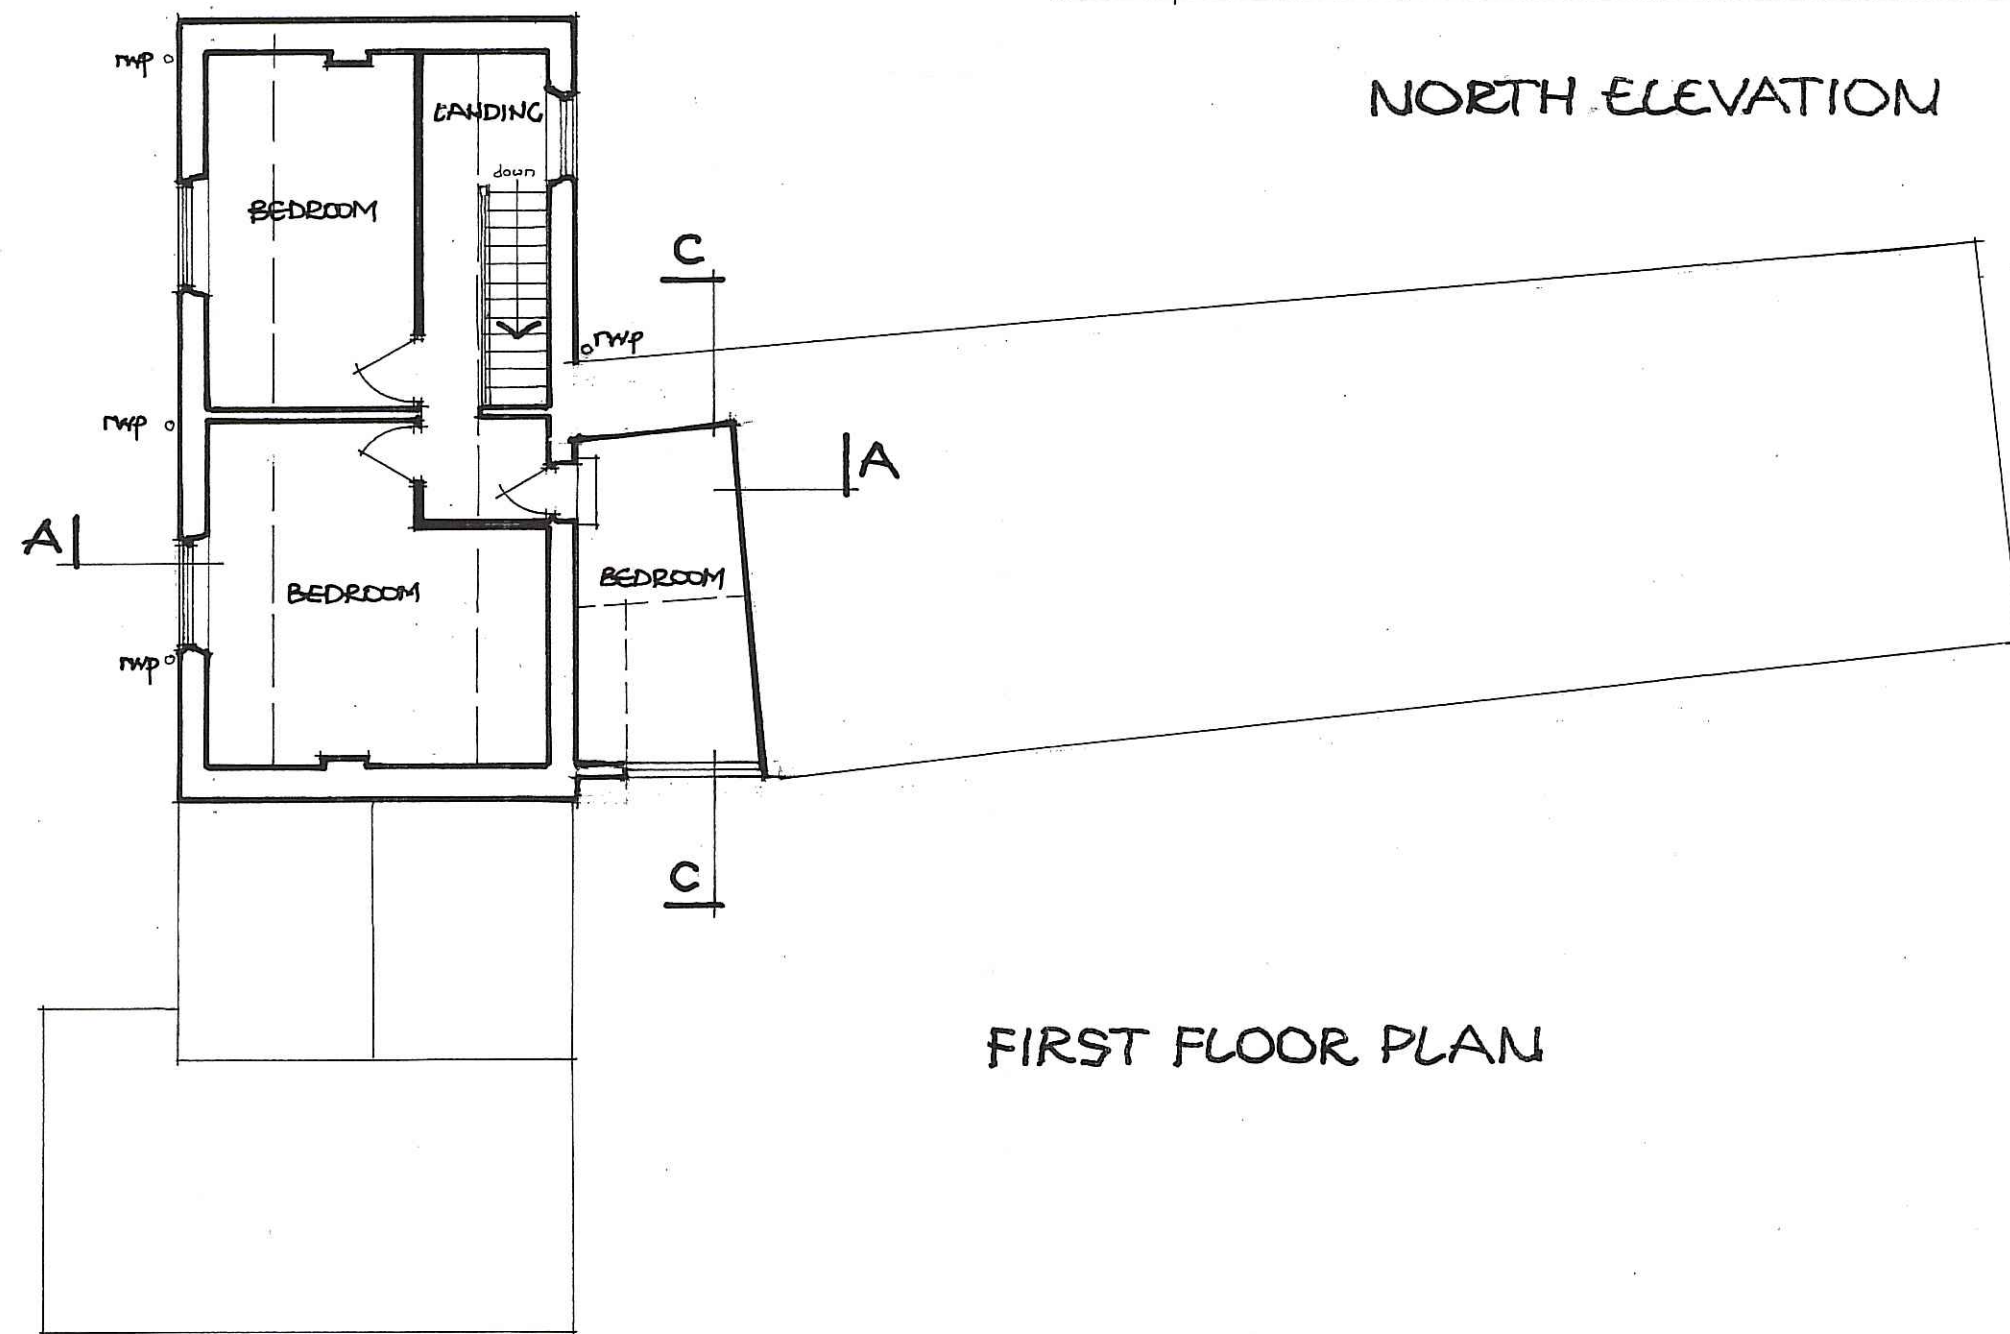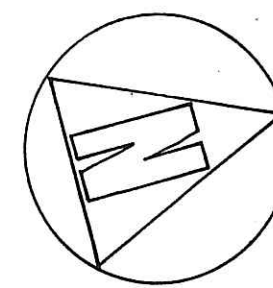

FIRST FLOOR PLAN

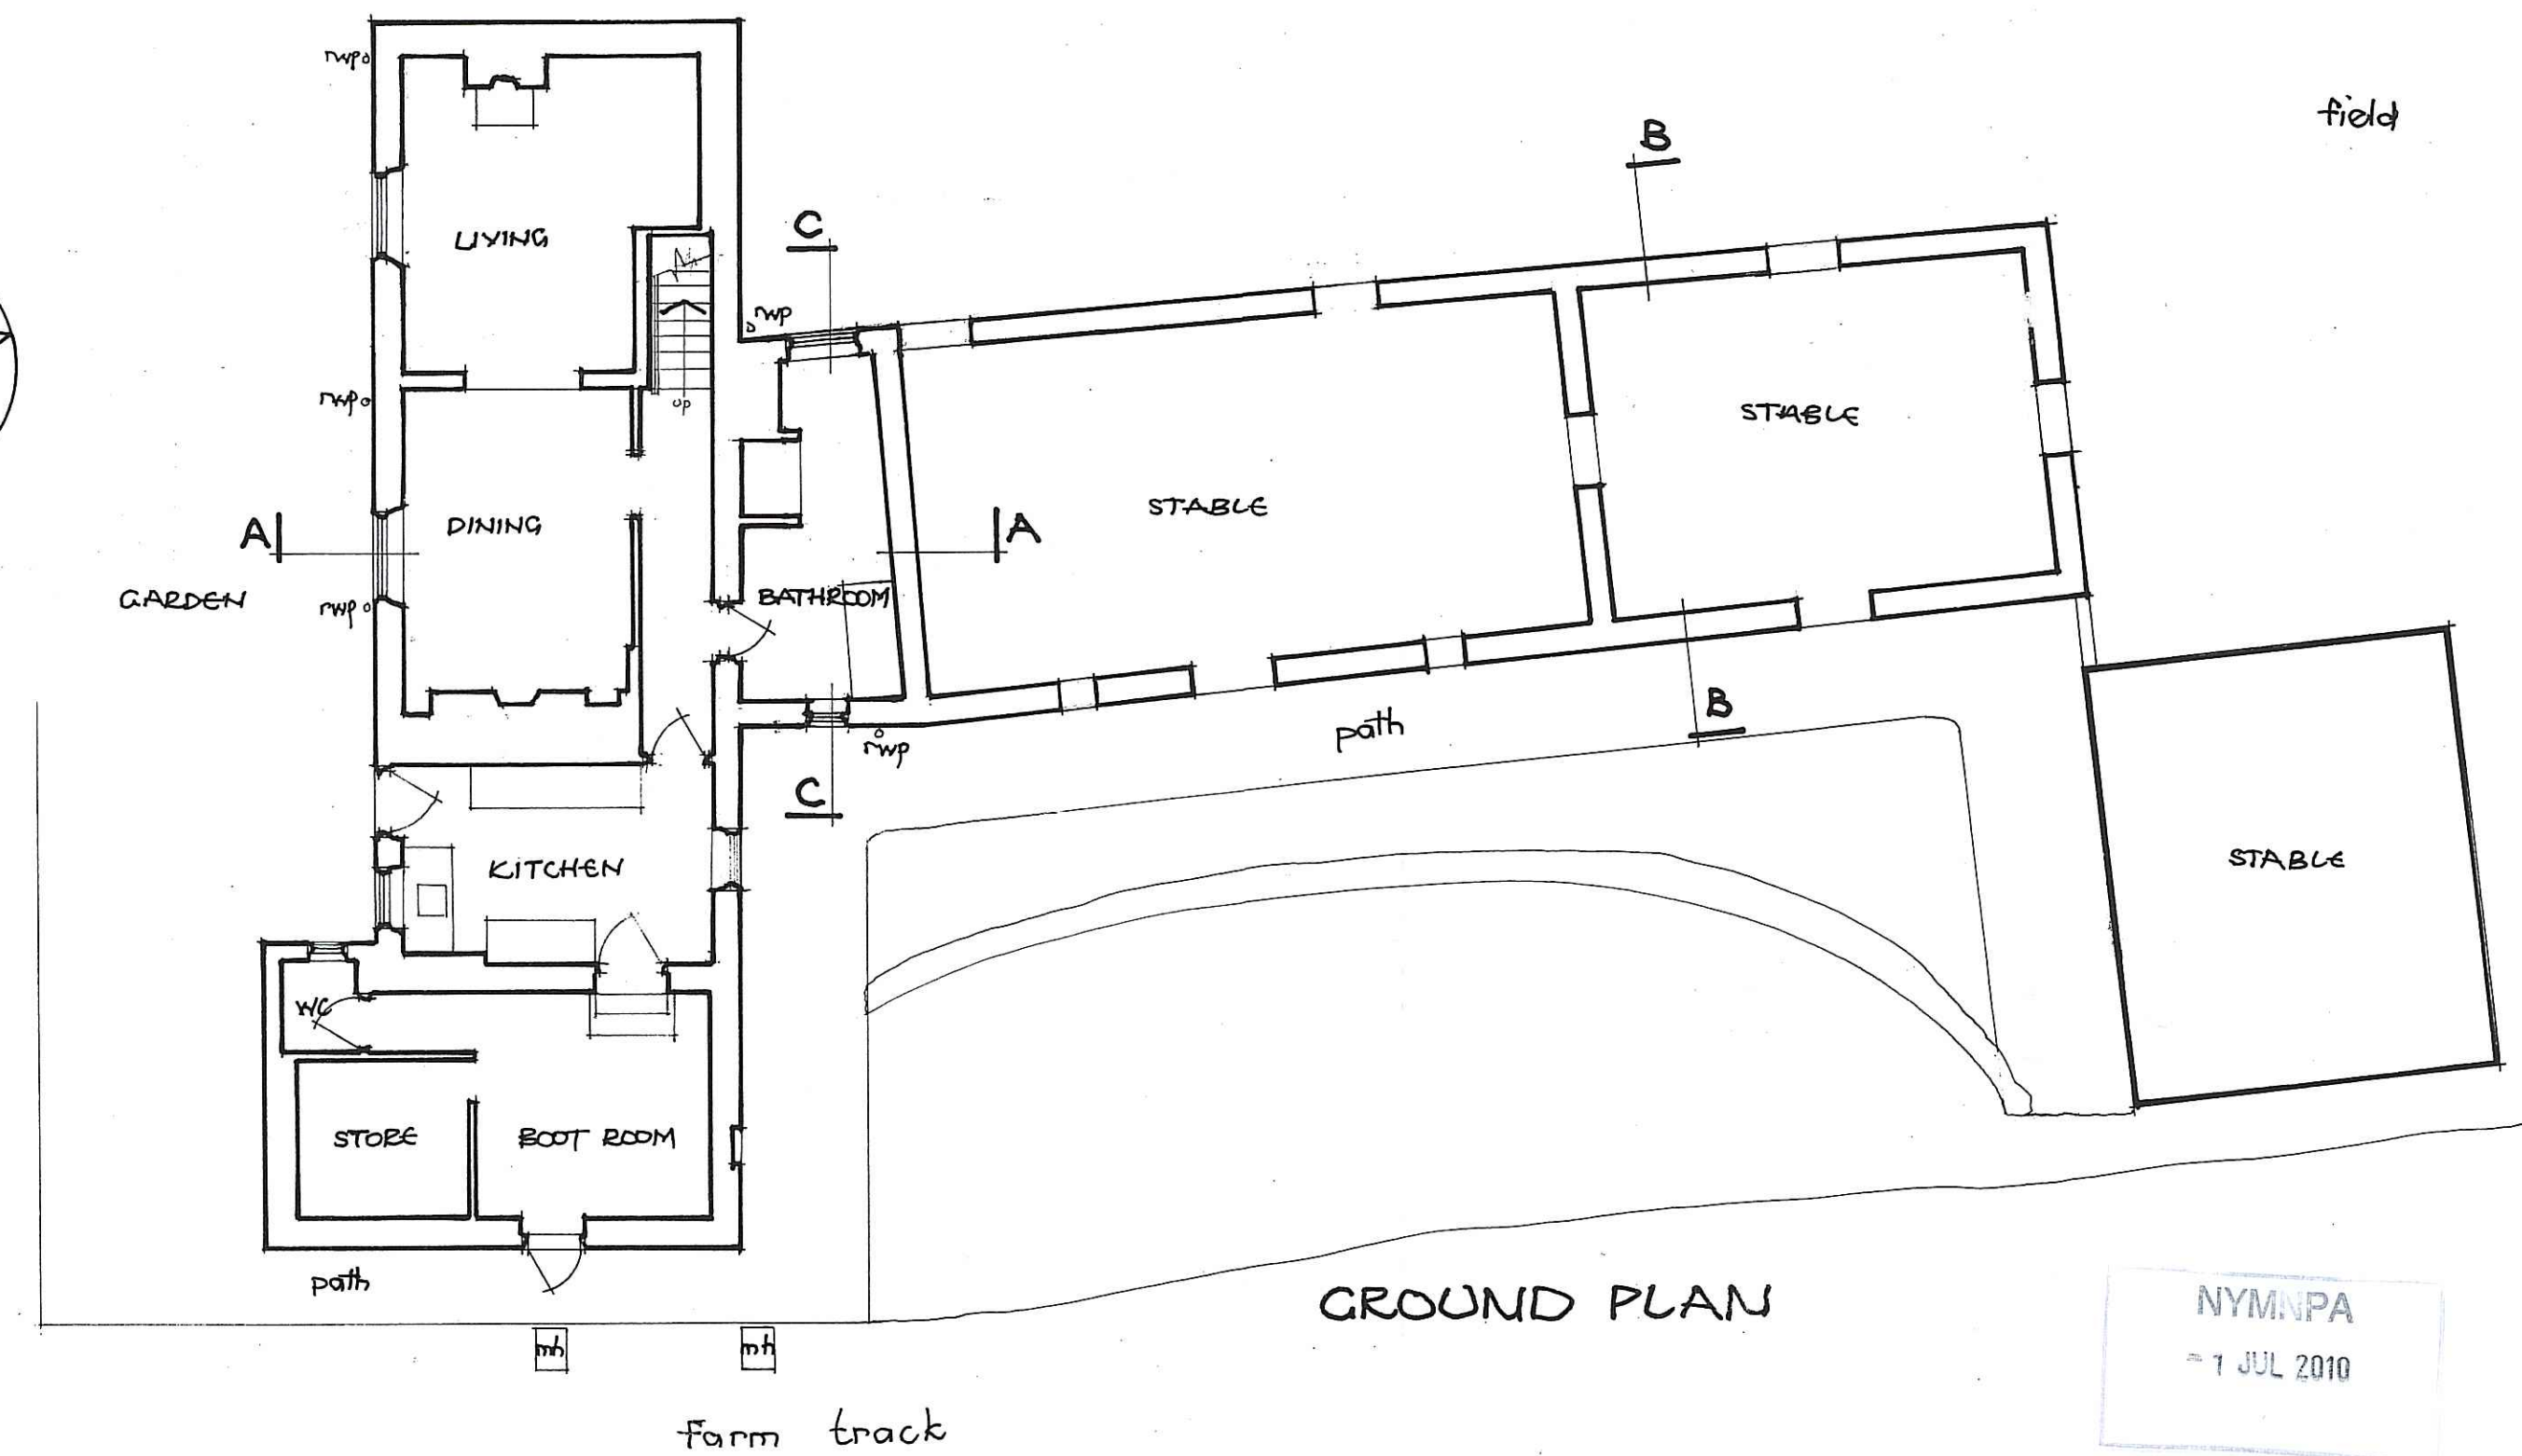

GROUND PLAN

NYM/PA  
1 JUL 2010

Proposed extensions and alterations to Knaggy House Farm  
farmhouse, Sneaton, Whitby. Drg. 1052.01.  
Survey plans, sections & elevations. Scale 1:100.  
Mike Swinglehurst, Architect. The Stables, Wigman Hall, Crockey Hill, York YO19 4SQ.  
Tel. 01904 448007. Fax. 01904 449007. E-mail. stablesatwigman@btinternet.com.






WEST ELEVATION





SOUTH ELEVATION

NORTH ELEVATION


EAST ELEVATION

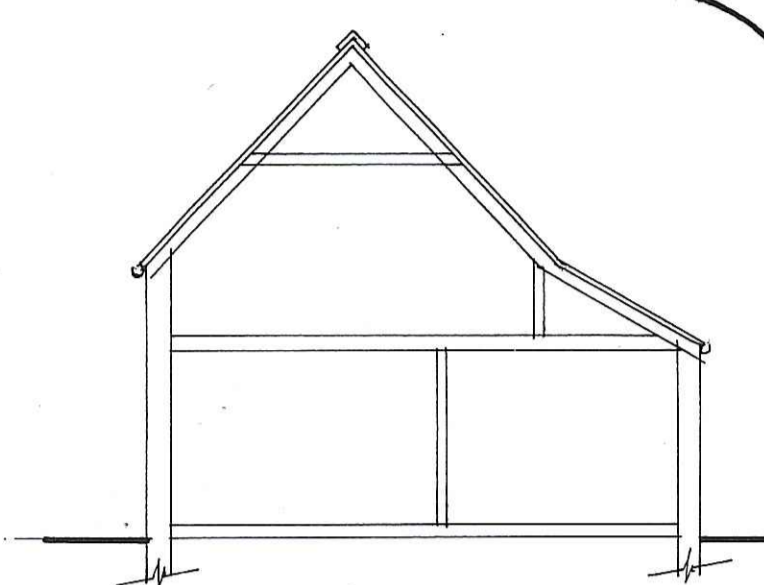

TYPICAL SECTION

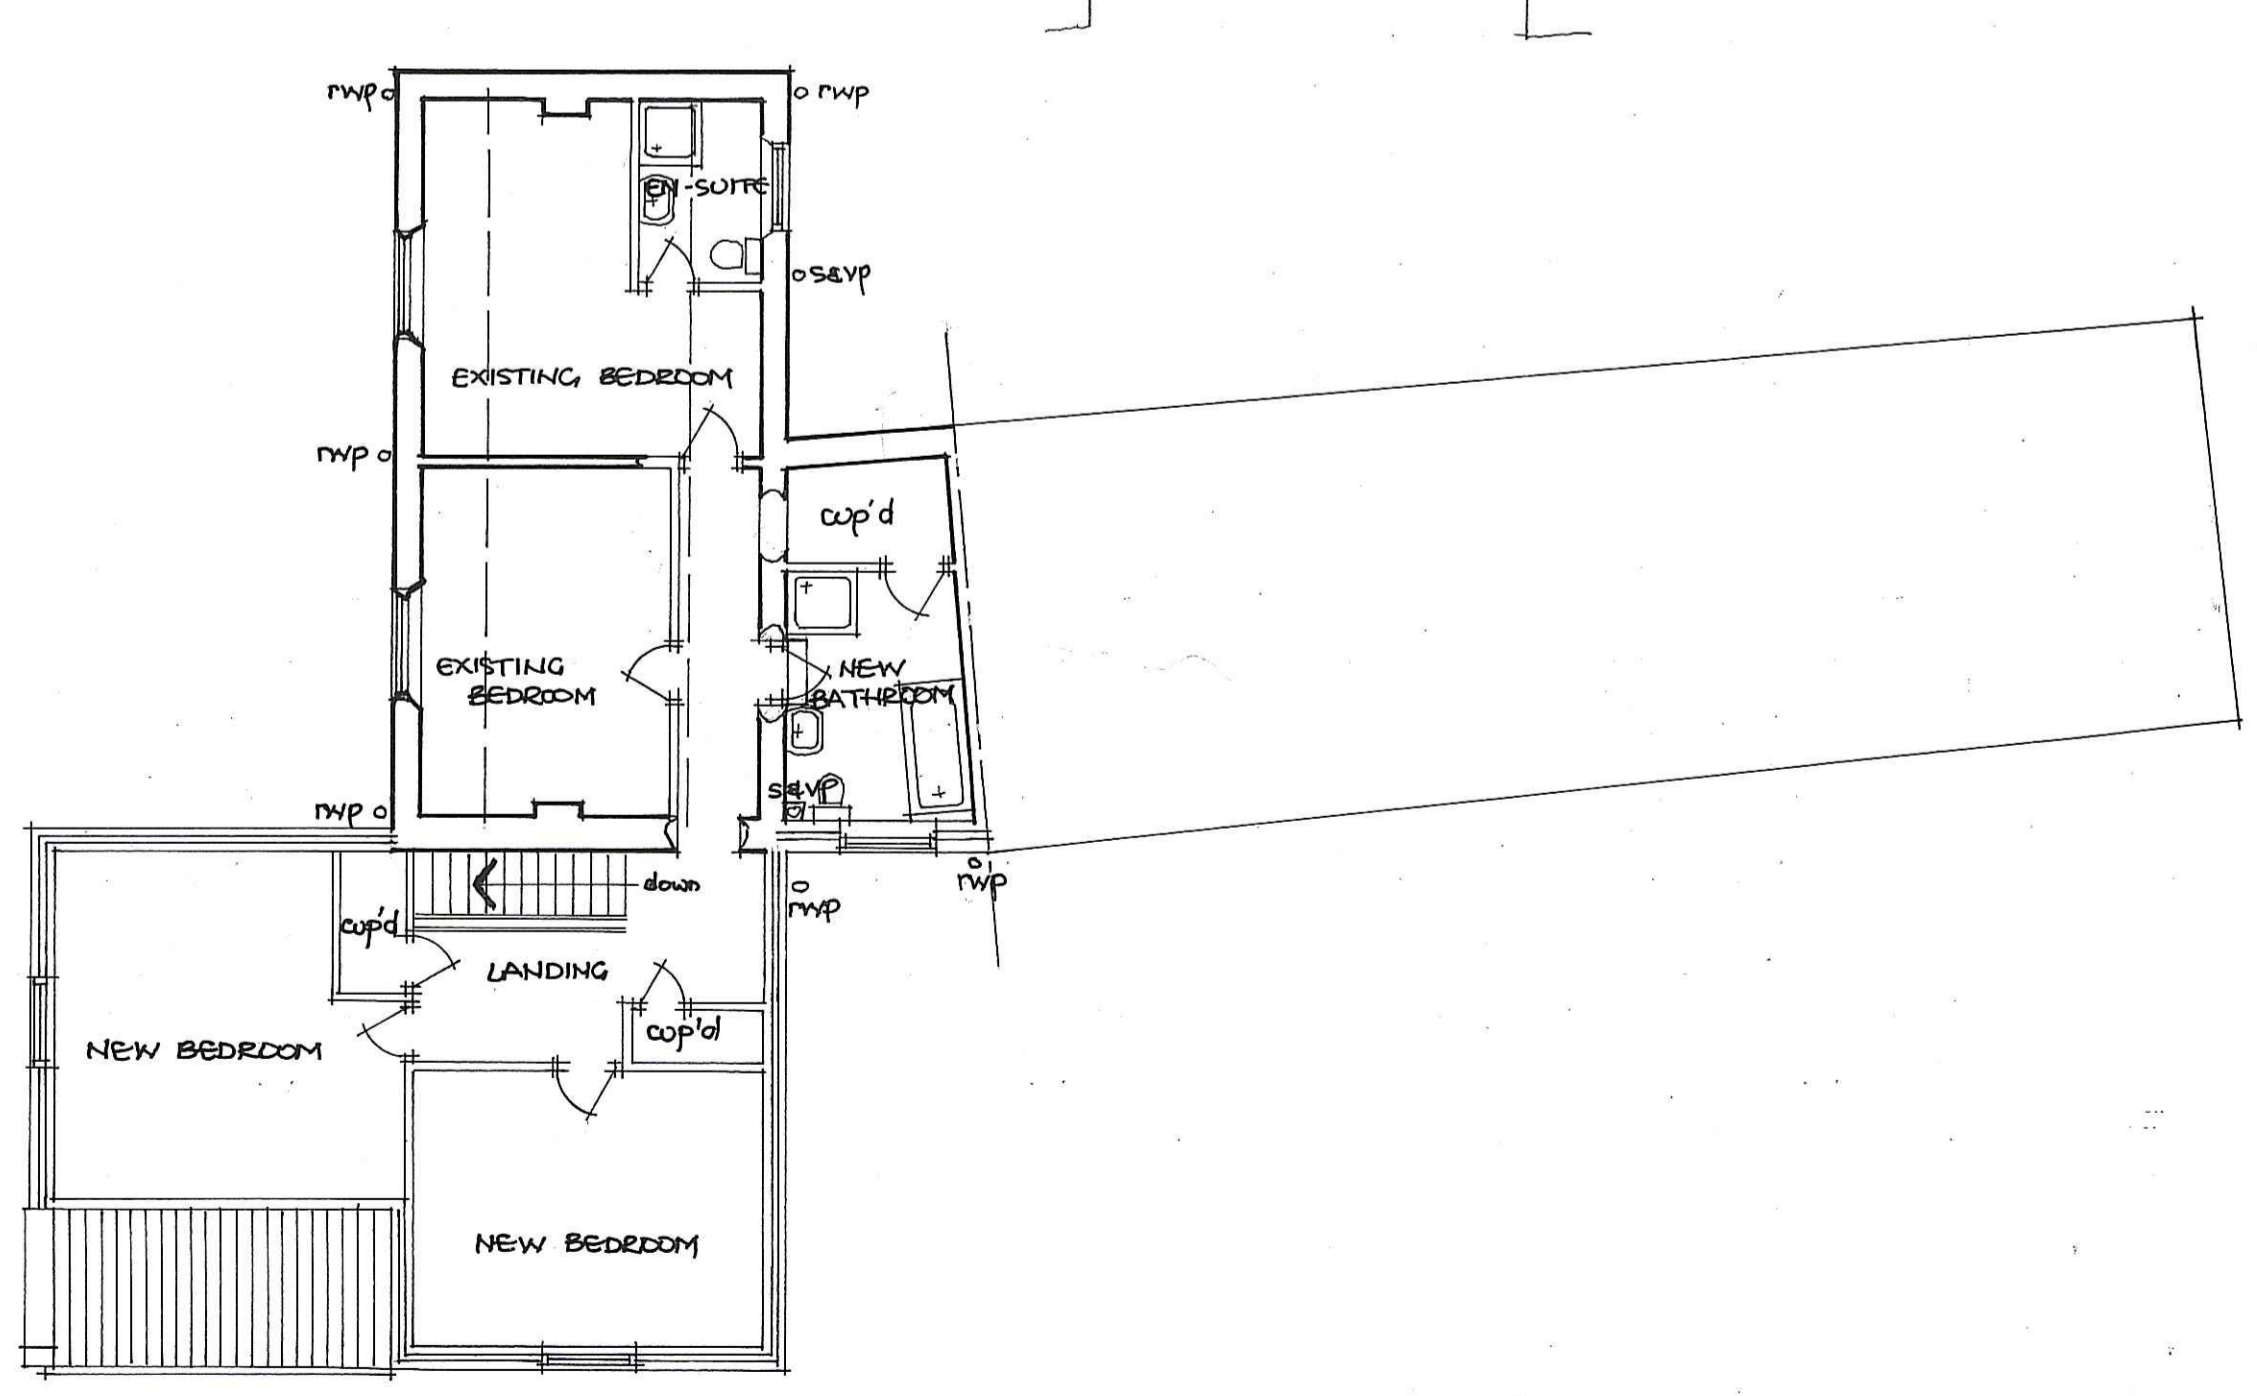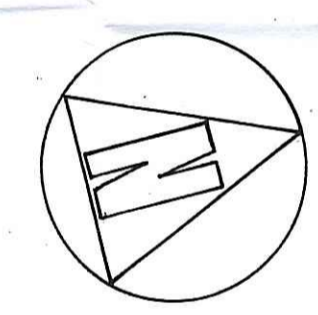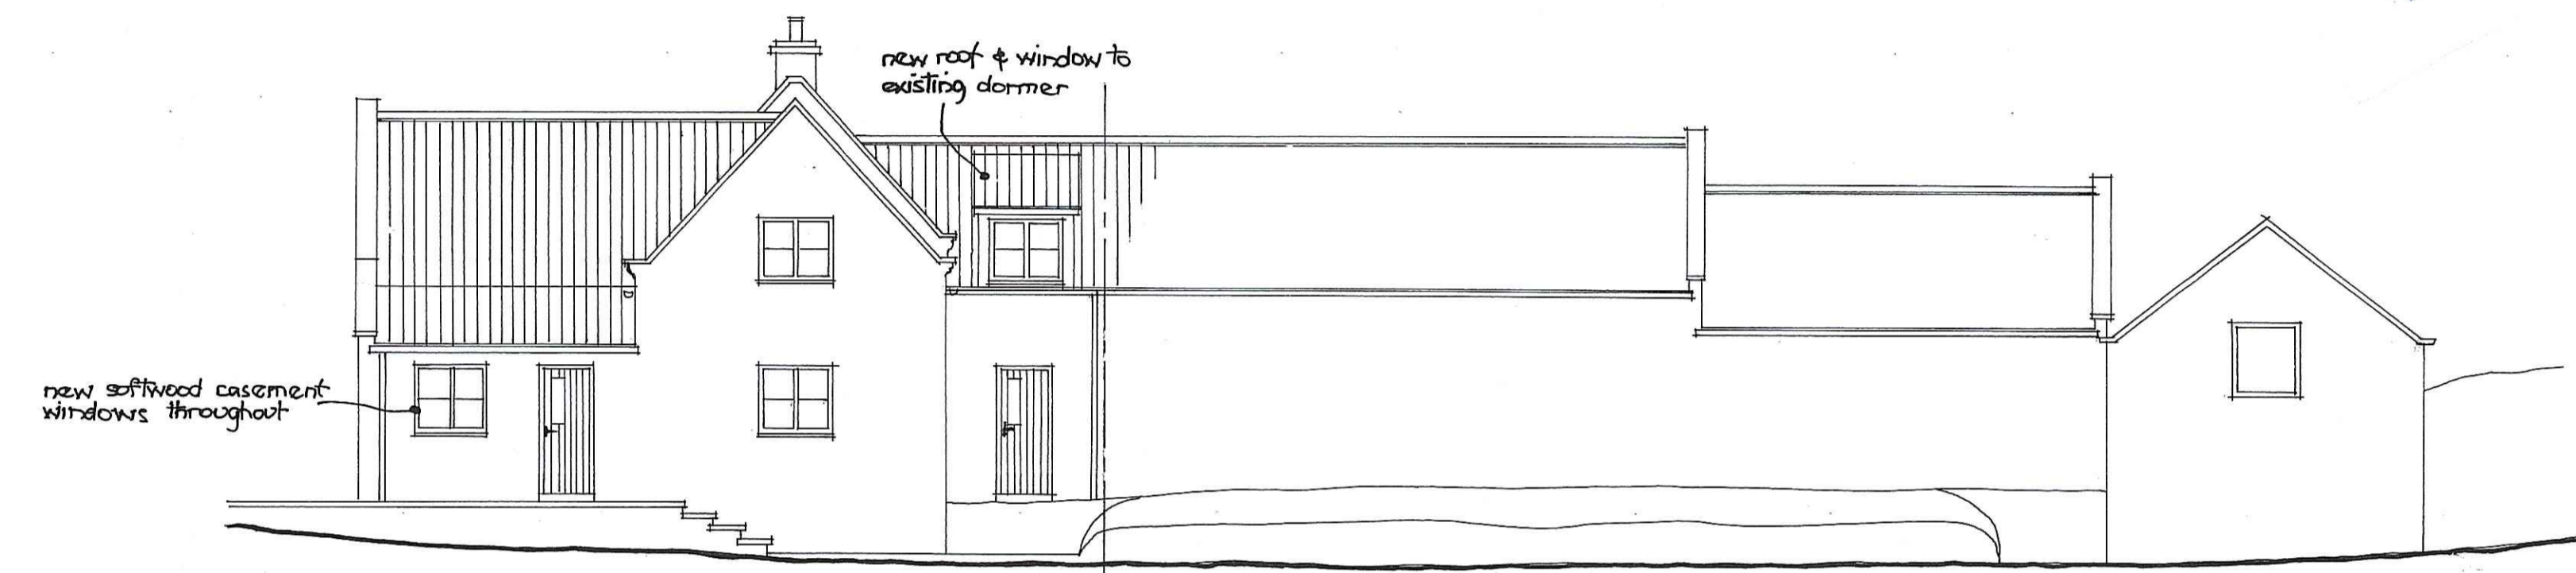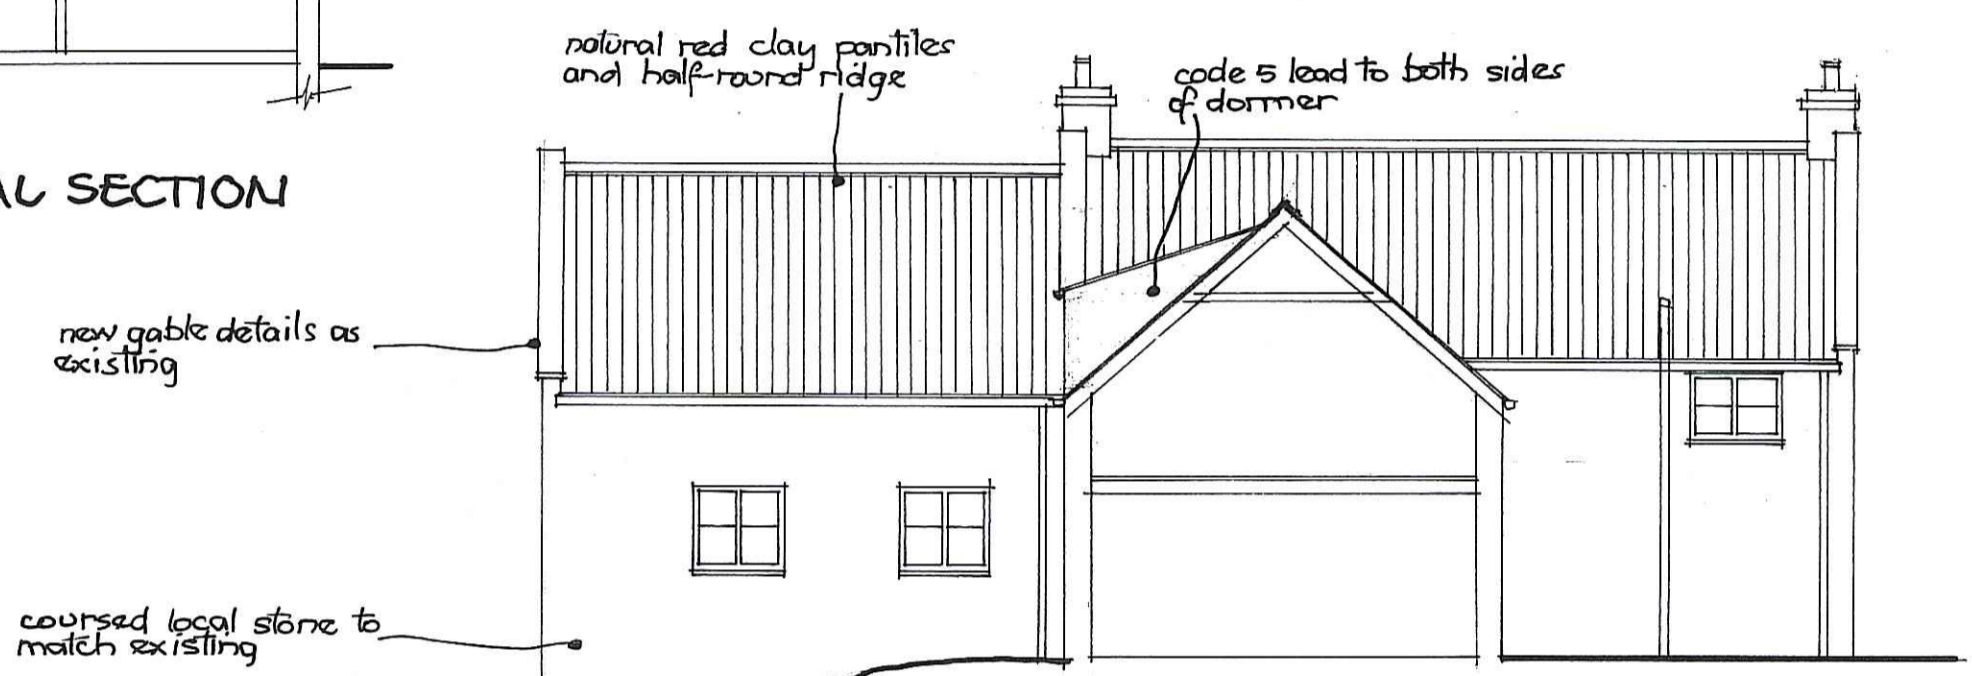

FIRST FLOOR PLAN

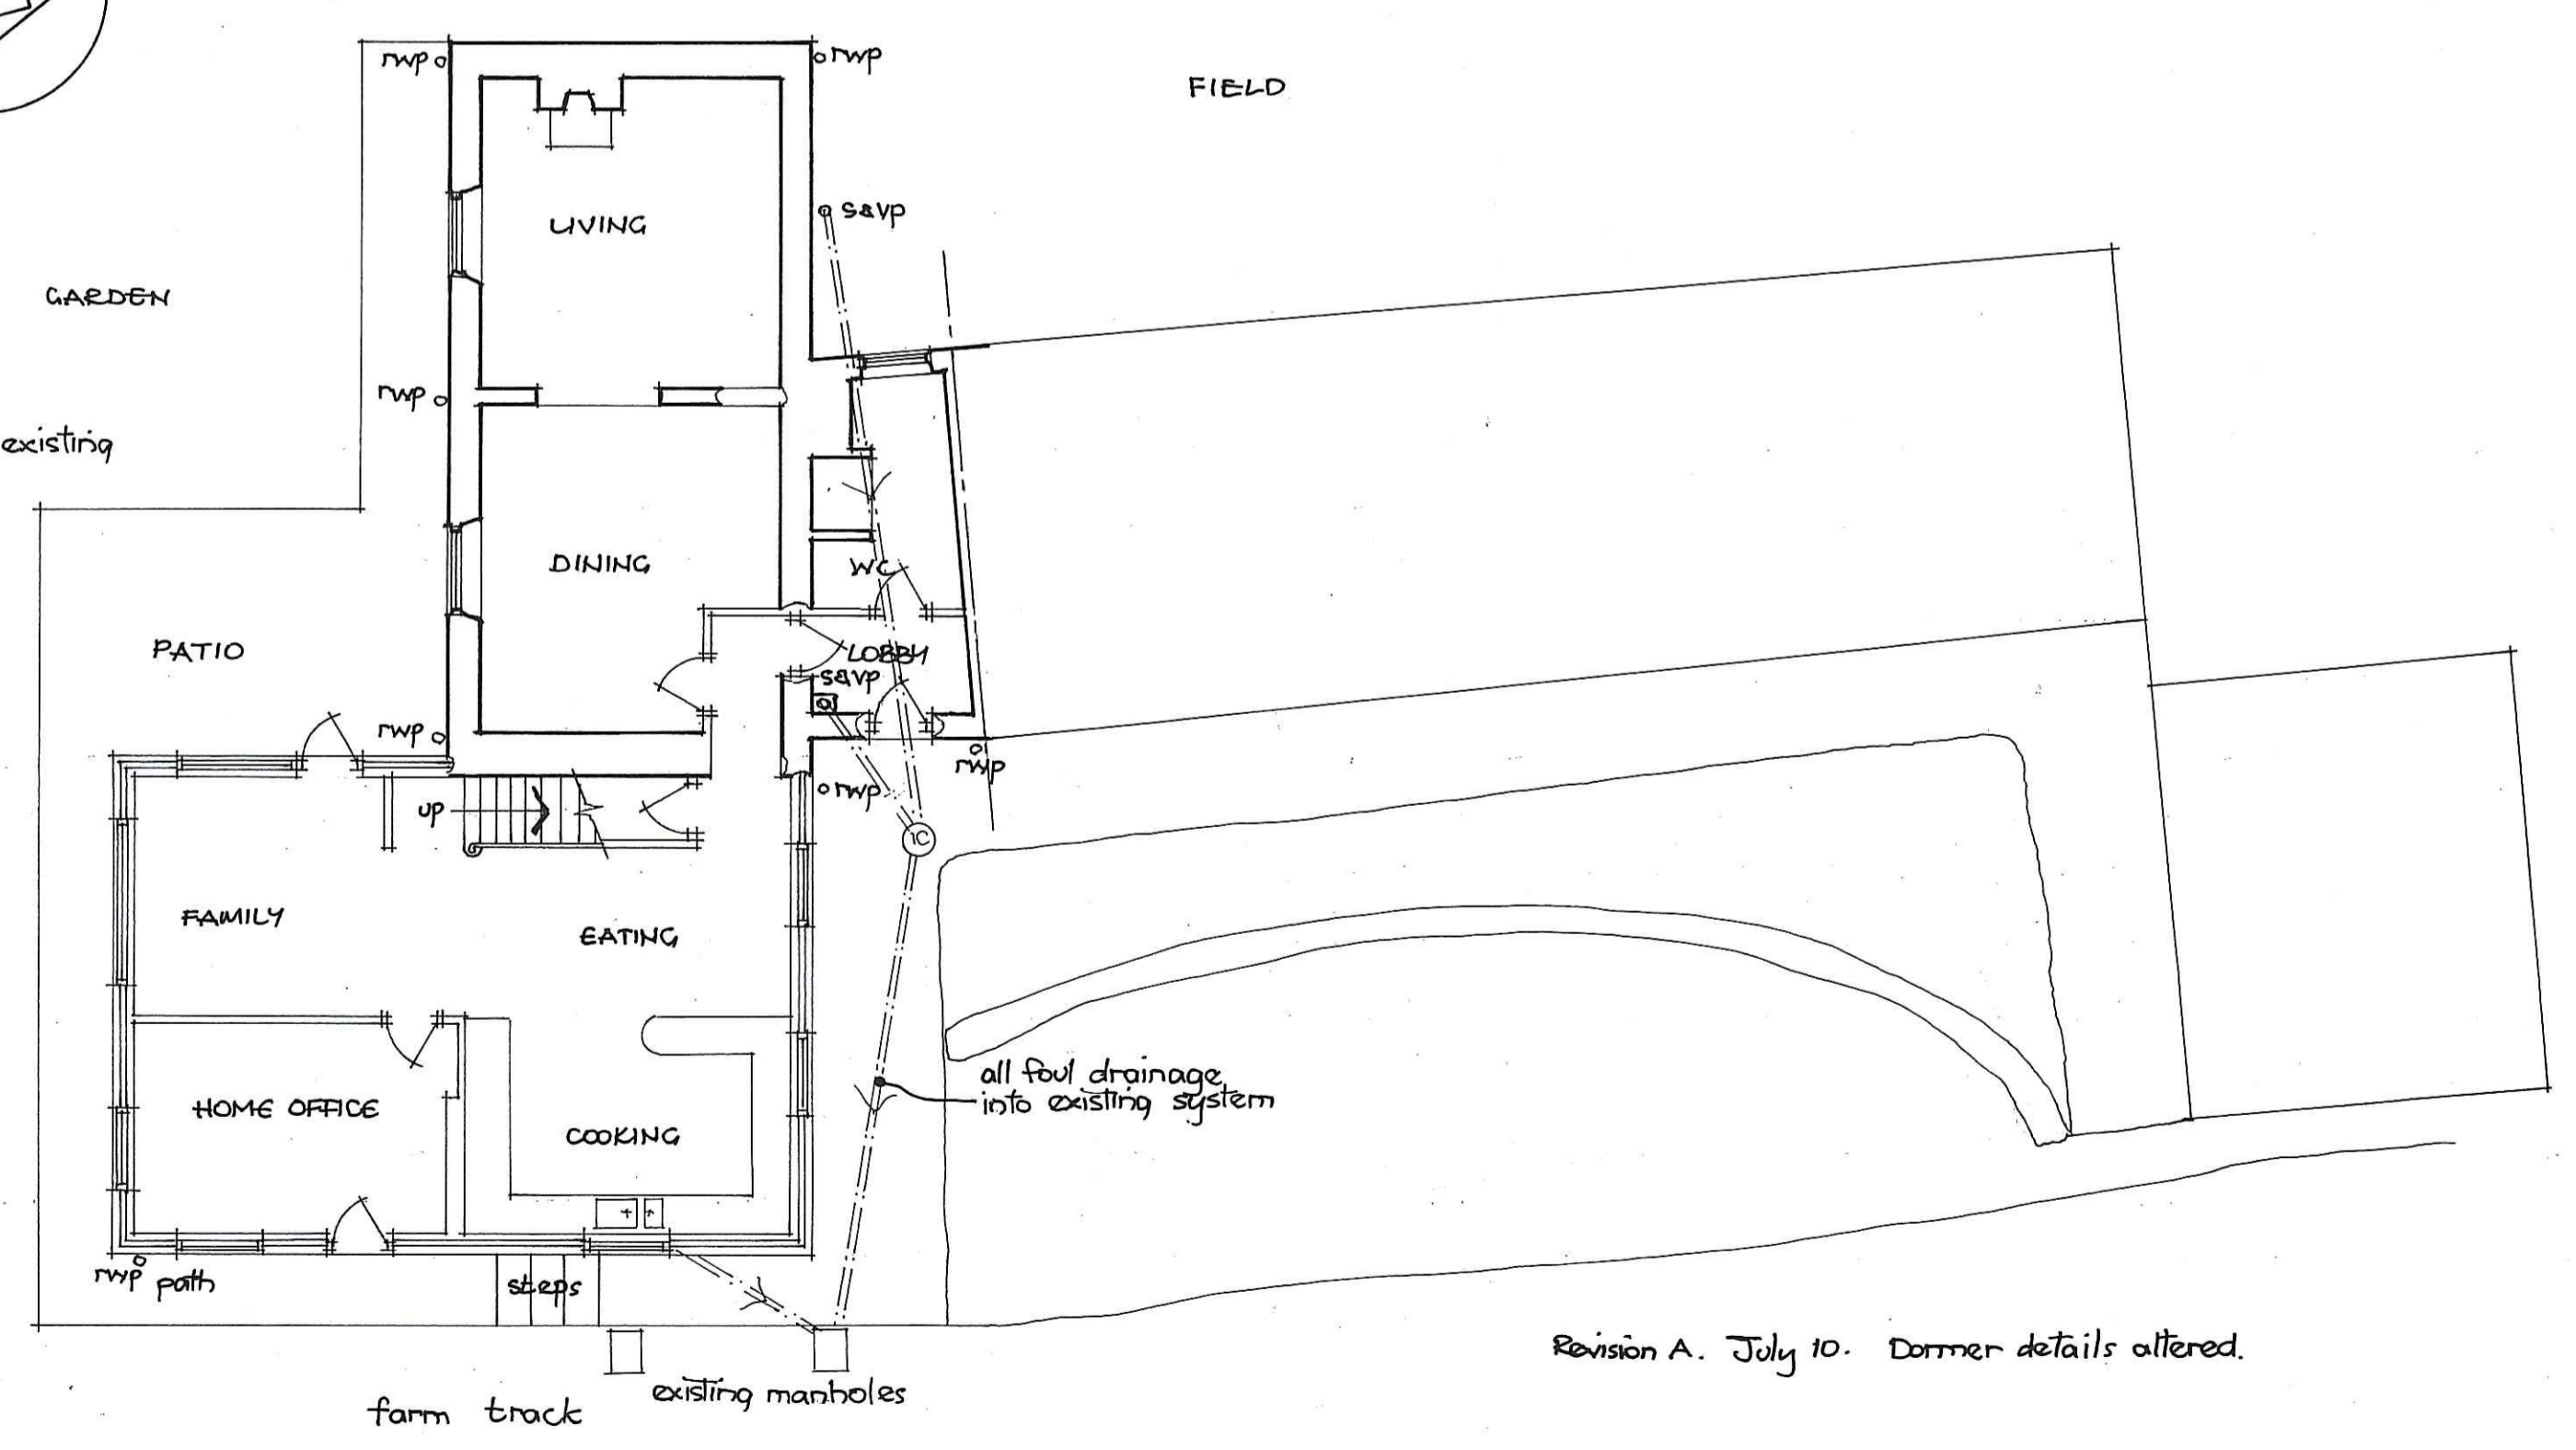

GROUND PLAN

Revision A. July 10. Dormer details altered.

Proposed extensions and alterations to Knaggy House Farm  
 farmhouse, Sneaton, Whitby. Drg. 1052.02.A.  
 Scheme plans, sections & elevations. Scale 1:100.  
 Mike Swinglehurst, Architect. The Stables, Wigman Hall, Crockey Hill, York YO19 4SQ.  
 Tel. 01904 448007. Fax. 01904 449007. E-mail. stablesatwigman@btinternet.com.

NYM/NPA  
 18 JUL 2010