




EXISTING AND PROPOSED  
SITE LAYOUT  
SCALE 1:500

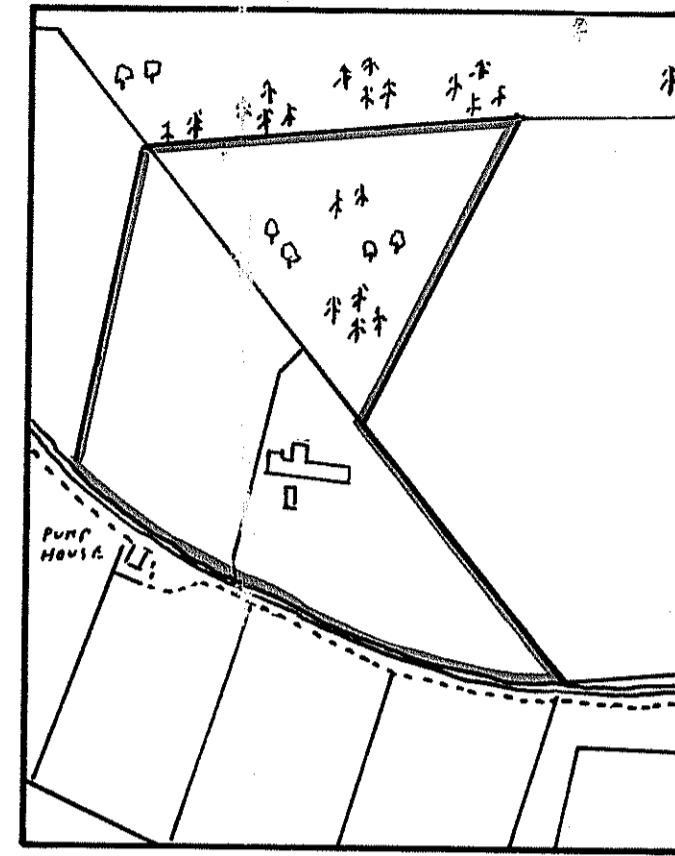


LOCATION PLAN  
SCALE 1:2500

FOREST EDGE  
TROUTSDALE  
7013 9PS  
DATE JUNE 2010  
SITE PLAN AND LOCATION PLANS


NYMNP  
-2 JUL 2010

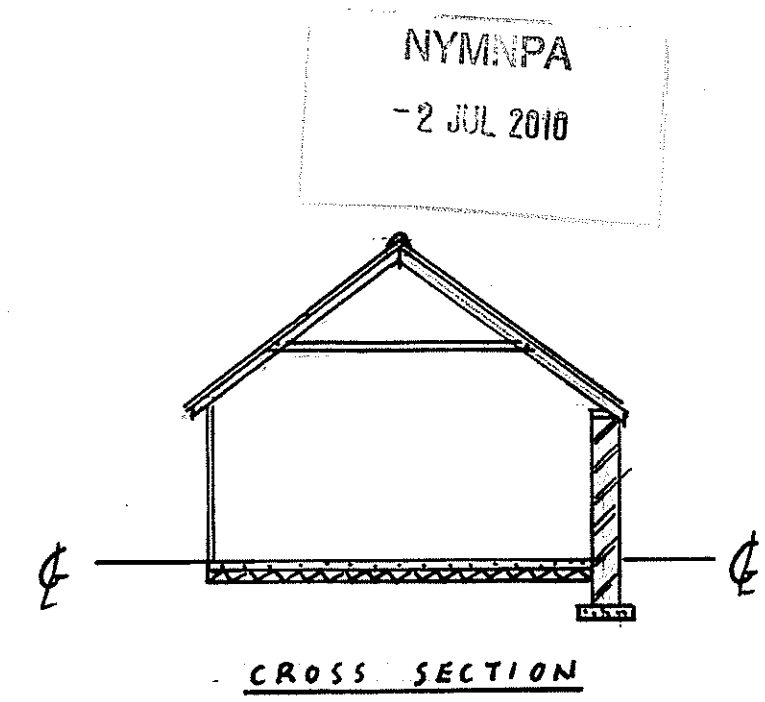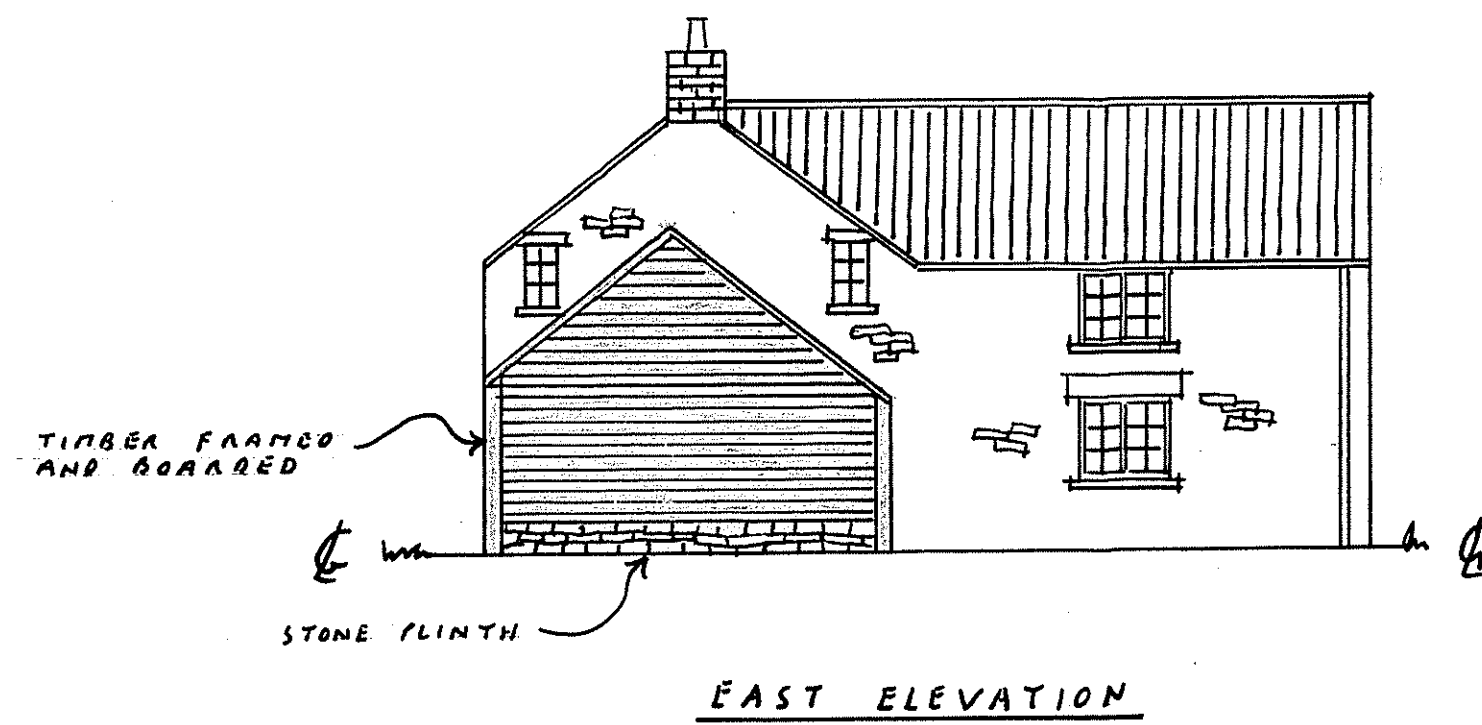

FOREST EDGE  
TRAUTSDALE 7013 9PS  
PROPOSED OUTBUILDINGS  
PLANS EXISTING AND PROPOSED  
SCALE 1:100  
DATE JUNE 2010

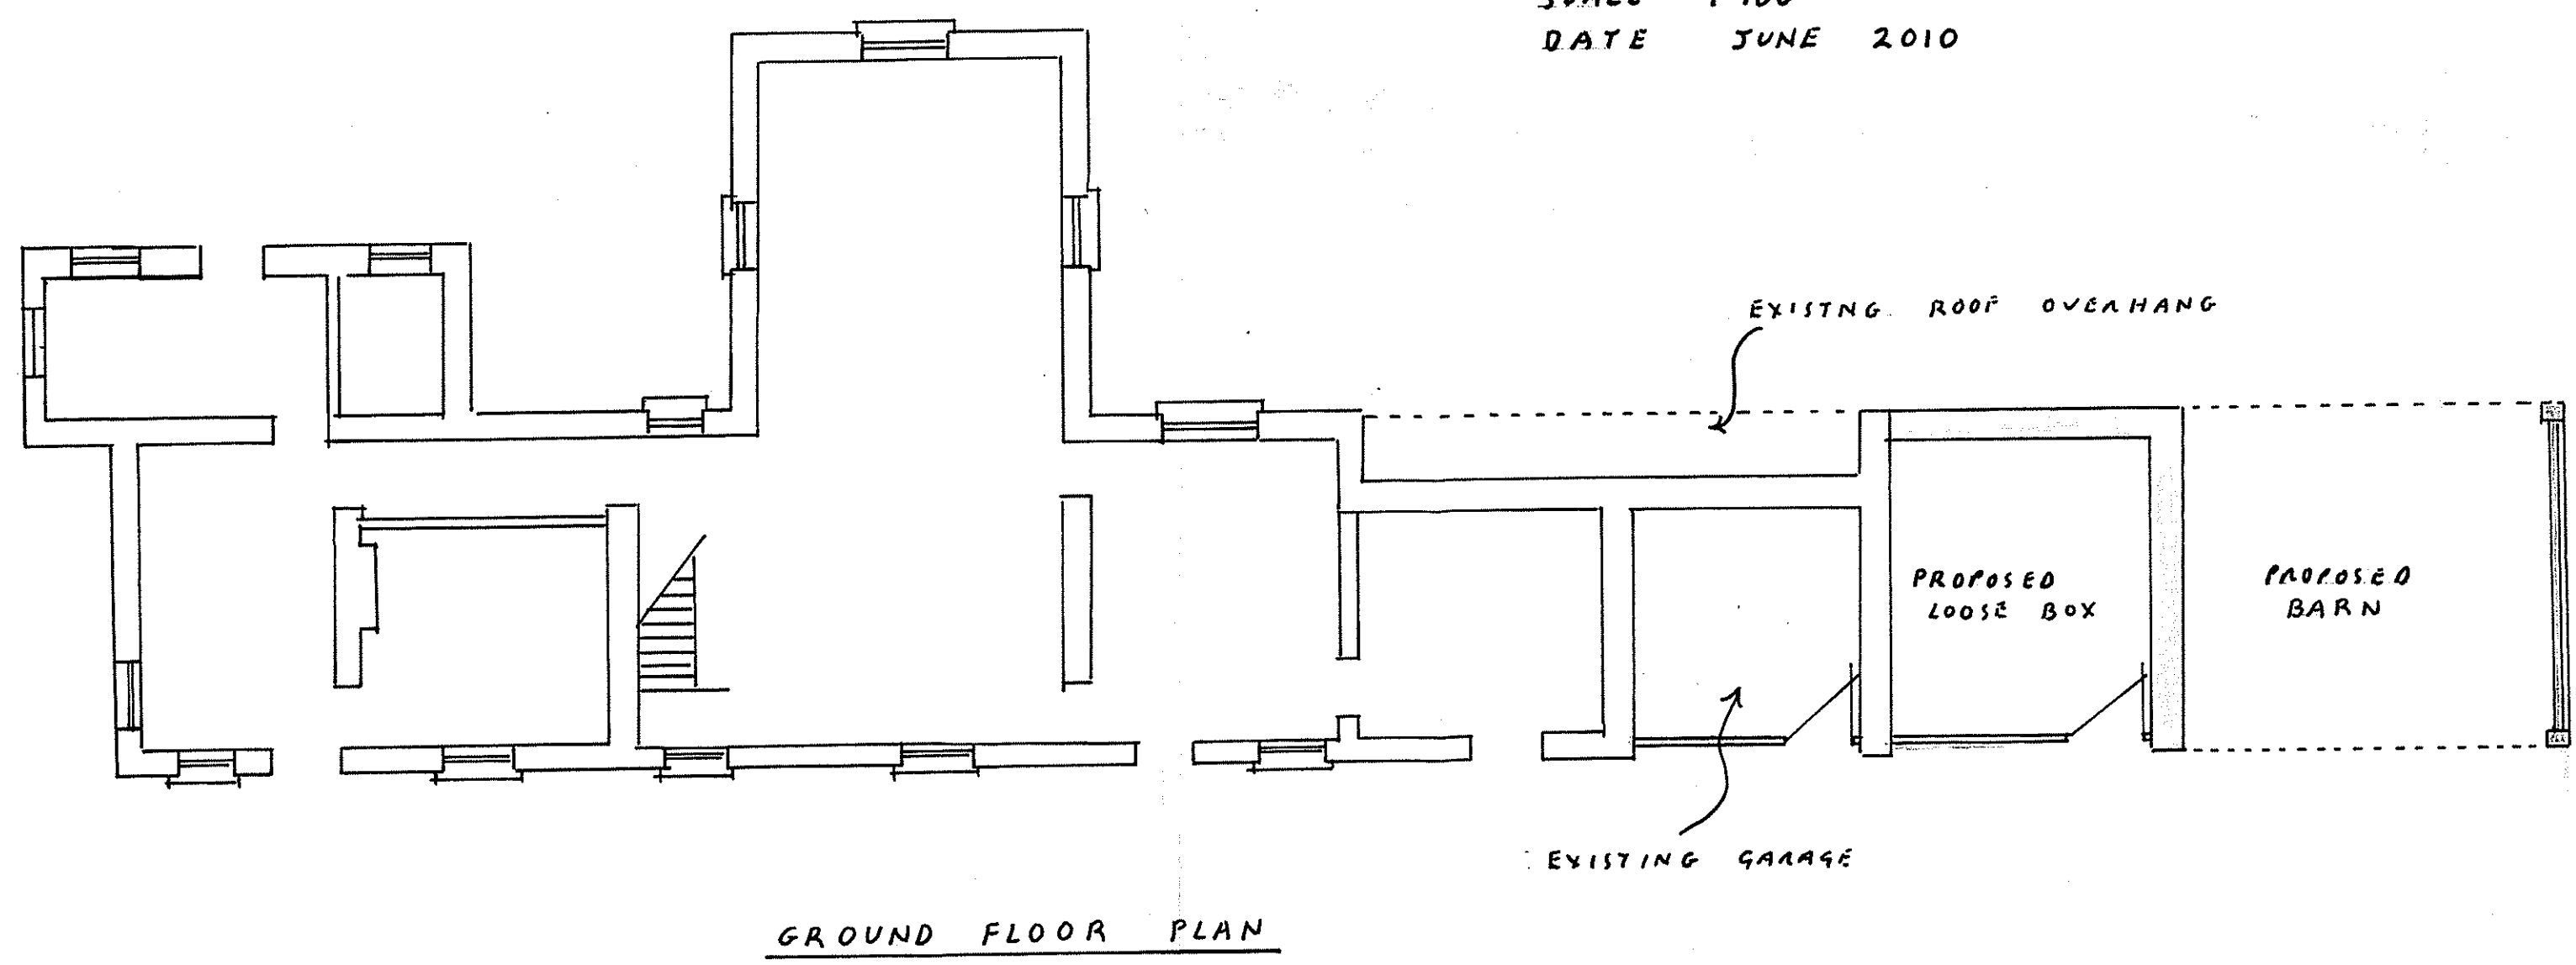


NYMMPA  
-2 JUL 2010

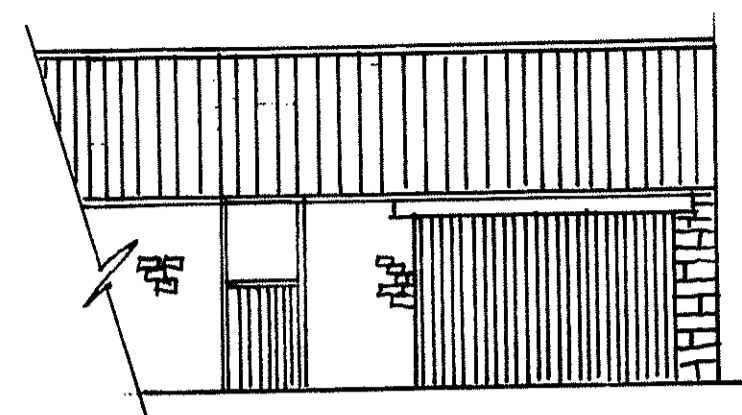

EXISTING GARAGE

RETAINED PANTLES AND RIGGES TO MATCH EXISTING

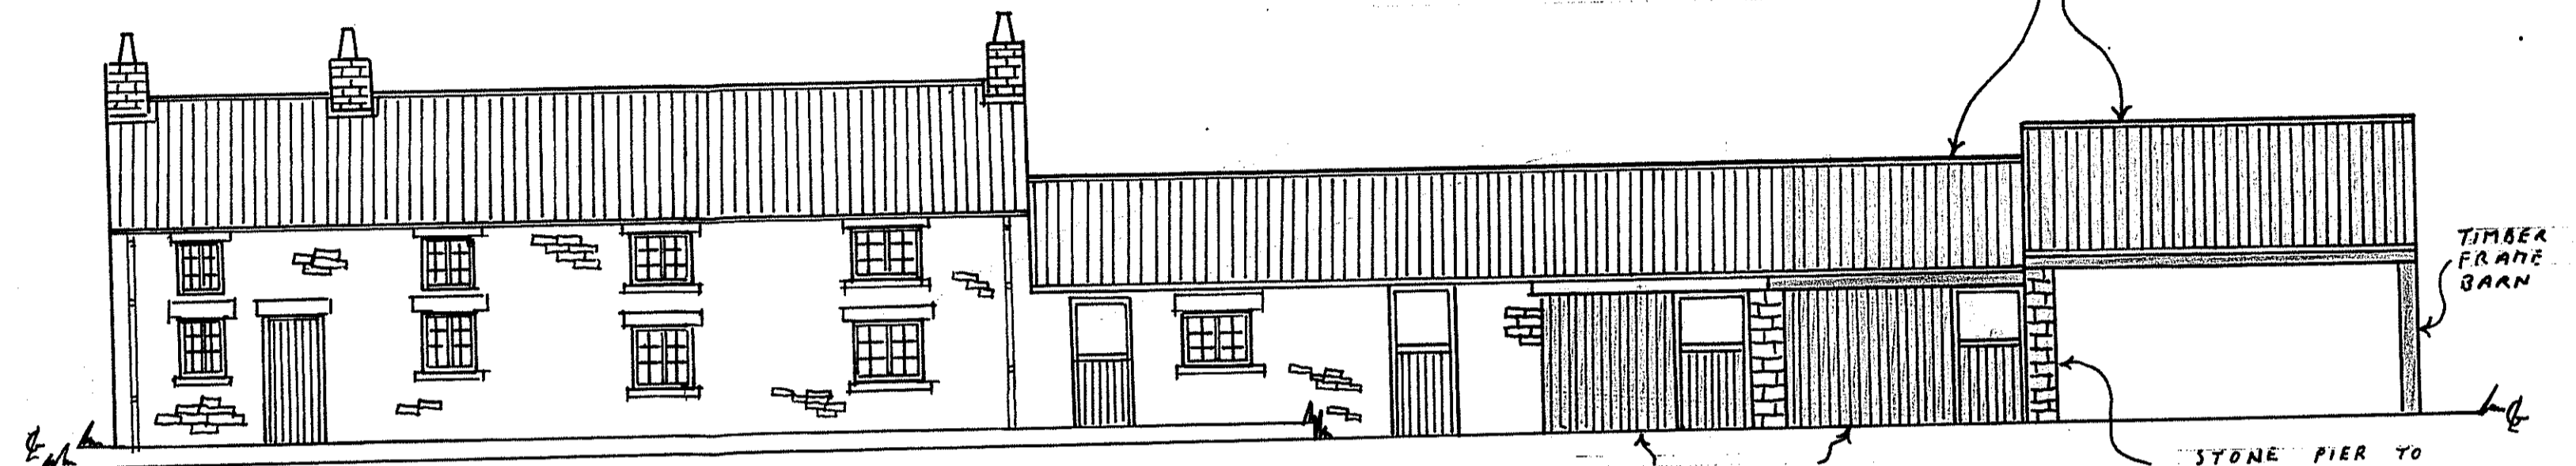


SOUTH ELEVATION

TIMBER DOORING WITH STABLE DOORS

STONE PIER TO MATCH EXISTING

TIMBER FRAME BARN

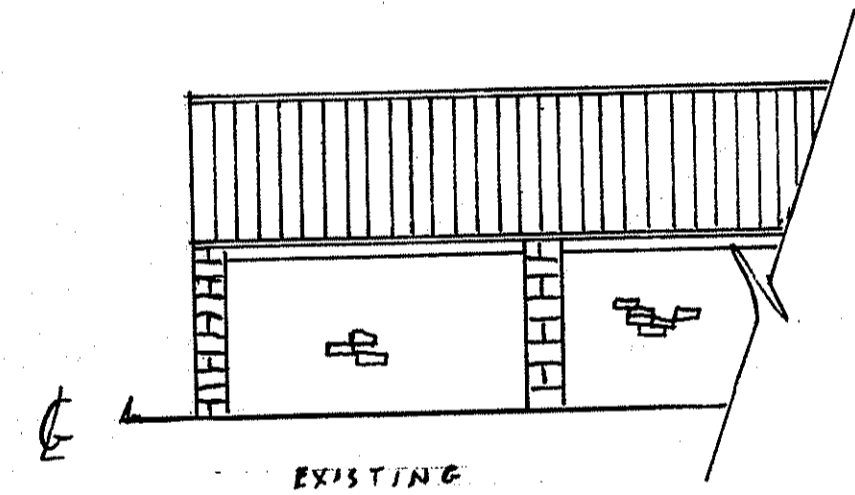


EXISTING

FOREST EDGE  
TROUTSDALE  
SNAINTON  
YO13 9PS

PROPOSED OUTBUILDINGS  
ELEVATIONS EXISTING + PROPOSED

SCALE 1:100  
JUNE 2010

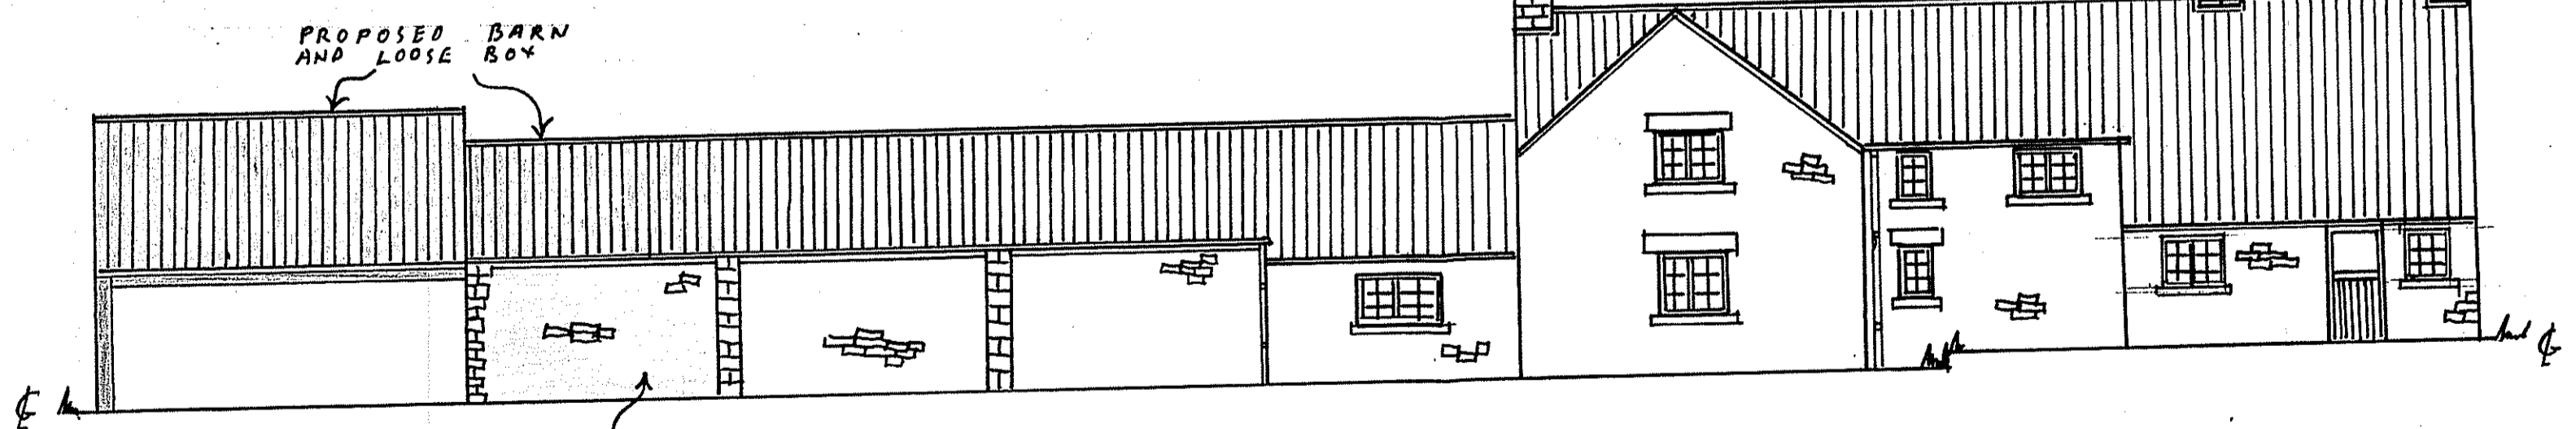

PROPOSED BARN AND LOOSE BOX

RETAINED COURSED STONE WALLING

NORTH ELEVATION