

2.282

DRAWINGS
FOR
EXTERNAL ADDITIONS
&
INTERNAL IMPROVEMENTS
AT
FOULSYKE FARM FARM, ROBIN HOOD'S BAY
WHITBY

NYMNPA
- 5 JUL 2010




Drg no	Title	Drg no	Title	Client
				MR A BARWICK
				<div style="border: 1px solid black; padding: 5px; margin-bottom: 5px;"> Richard Agar Associates Limited </div> Consulting Civil & Structural Engineers 8 MAIN ROAD, AISLABY WHITBY NORTH YORKSHIRE Tel 01947-811186 YO21 1SW Mobile 07710-488197
				Drg ref 2.282

NYM 1 2010 10 5 3 2 / FL

THIS DRAWING IS COPYRIGHT OF RICHARD AGAR ASSOCIATES LIMITED AND MAY NOT BE REPRODUCED WITHOUT WRITTEN AUTHORITY OF RAA Ltd

THE ORIGINAL SIZE OF THIS PRINT IS A3

DO NOT SCALE OFF THIS DRAWING

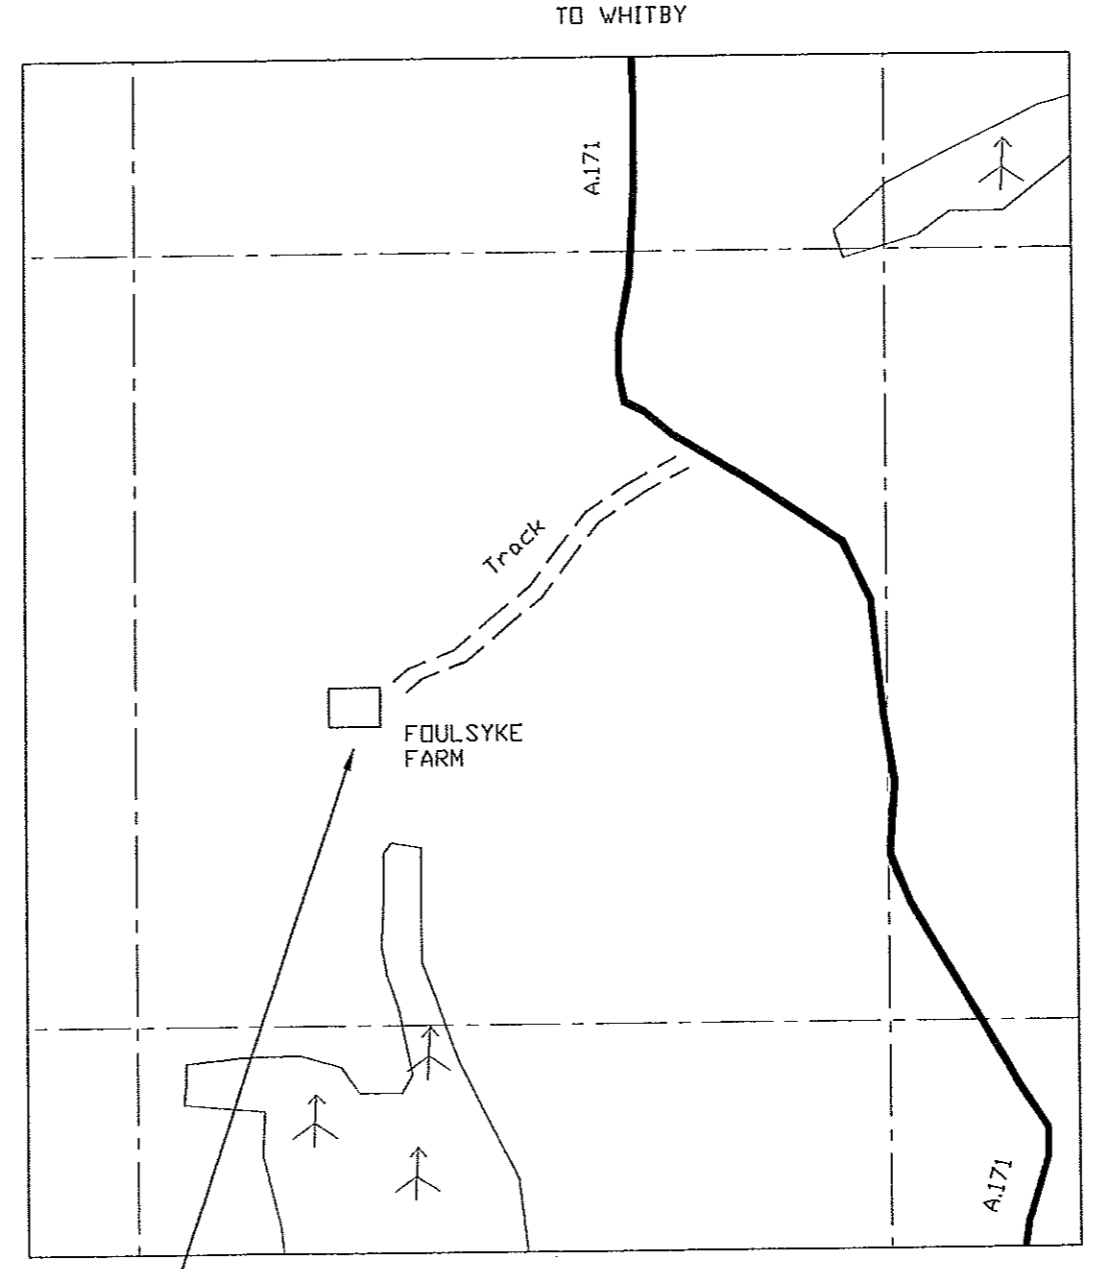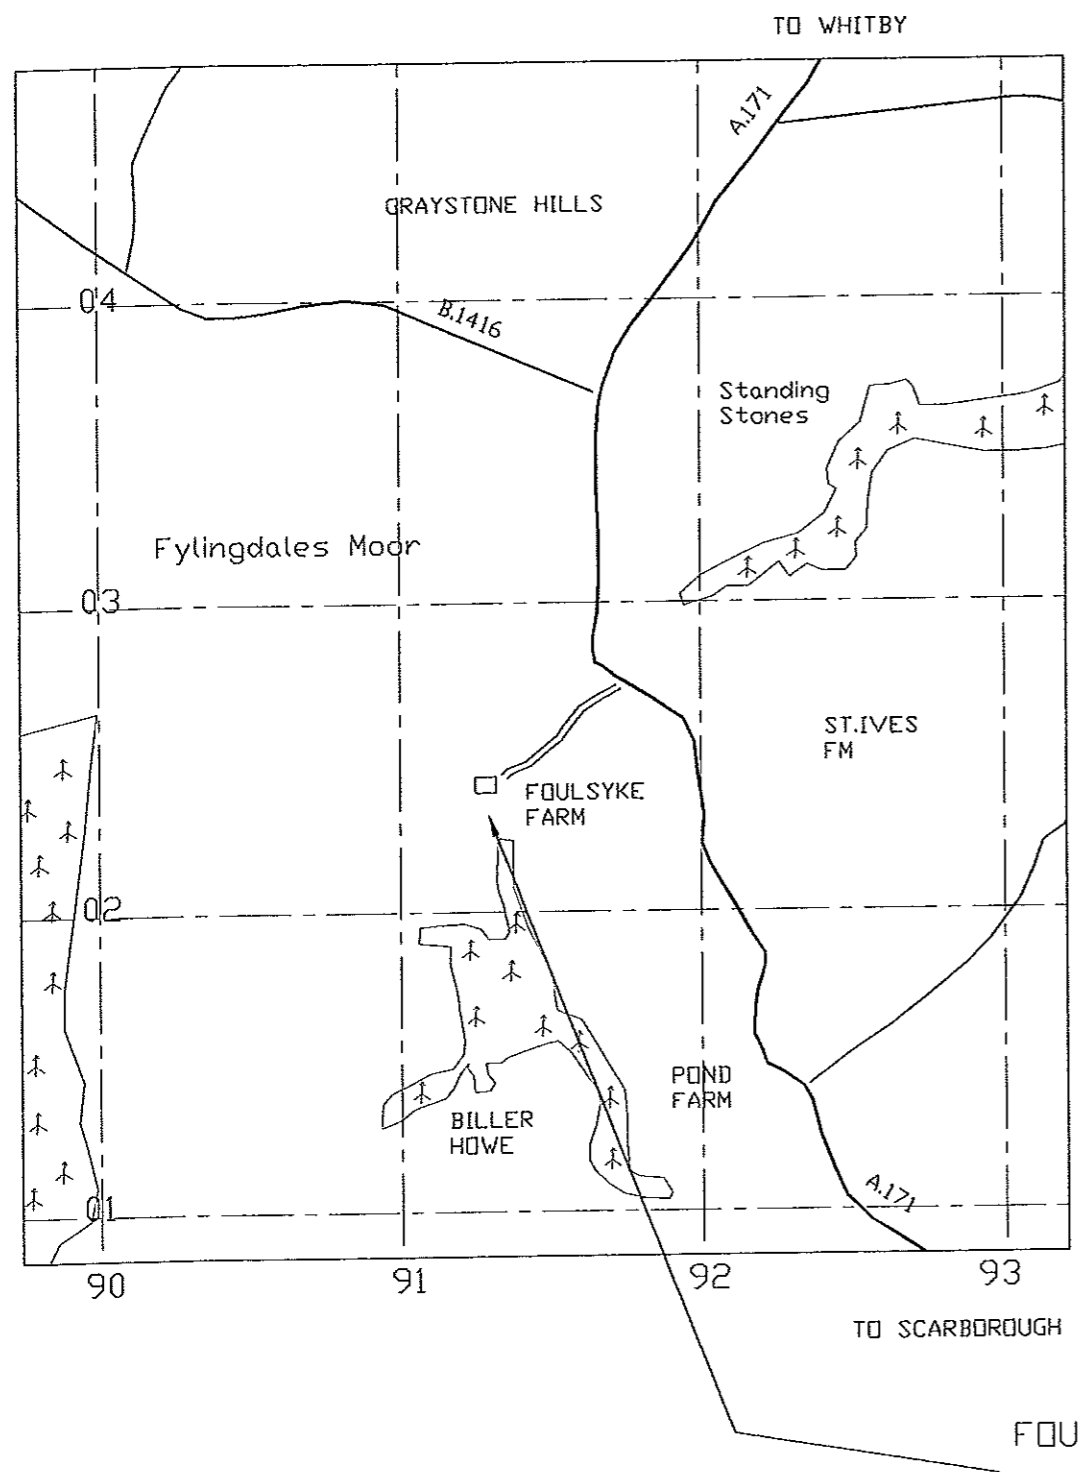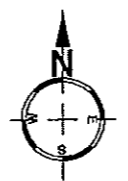

PLANNING ISSUE
NOT FOR CONSTRUCTION


Richard Agar Associates Limited	
Consulting Civil & Structural Engineers 8 MAIN ROAD, AISLABY WHITBY NORTH YORKSHIRE YO21 1SW Tel 01947-811186 Mobile 07710-488197	
Client MR A BARWICK	
Project EXTERNAL ADDITIONS & INTERNAL IMPROVEMENTS AT FOULSYKE FARM ROBIN HOOD'S BAY N. YORKS	
Title SITE LOCATION	
Drawn RA	Date Mar'10
Scales 1/25000 1/10000	
Org No. 2.282-01	Rev

NYMNP
- 5 JUL 2010


FOULSYKE FARM

NYM / 2010 / 0532 / FL

REPRODUCED FROM ORDNANCE SURVEY MAPS WITH THE PERMISSION OF THE CONTROLLER OF HER MAJESTY'S STATIONERY OFFICE, CROWN COPYRIGHT RESERVED RAA LTD LICENCE No AL 54602 X

 

Foulsyke Farm

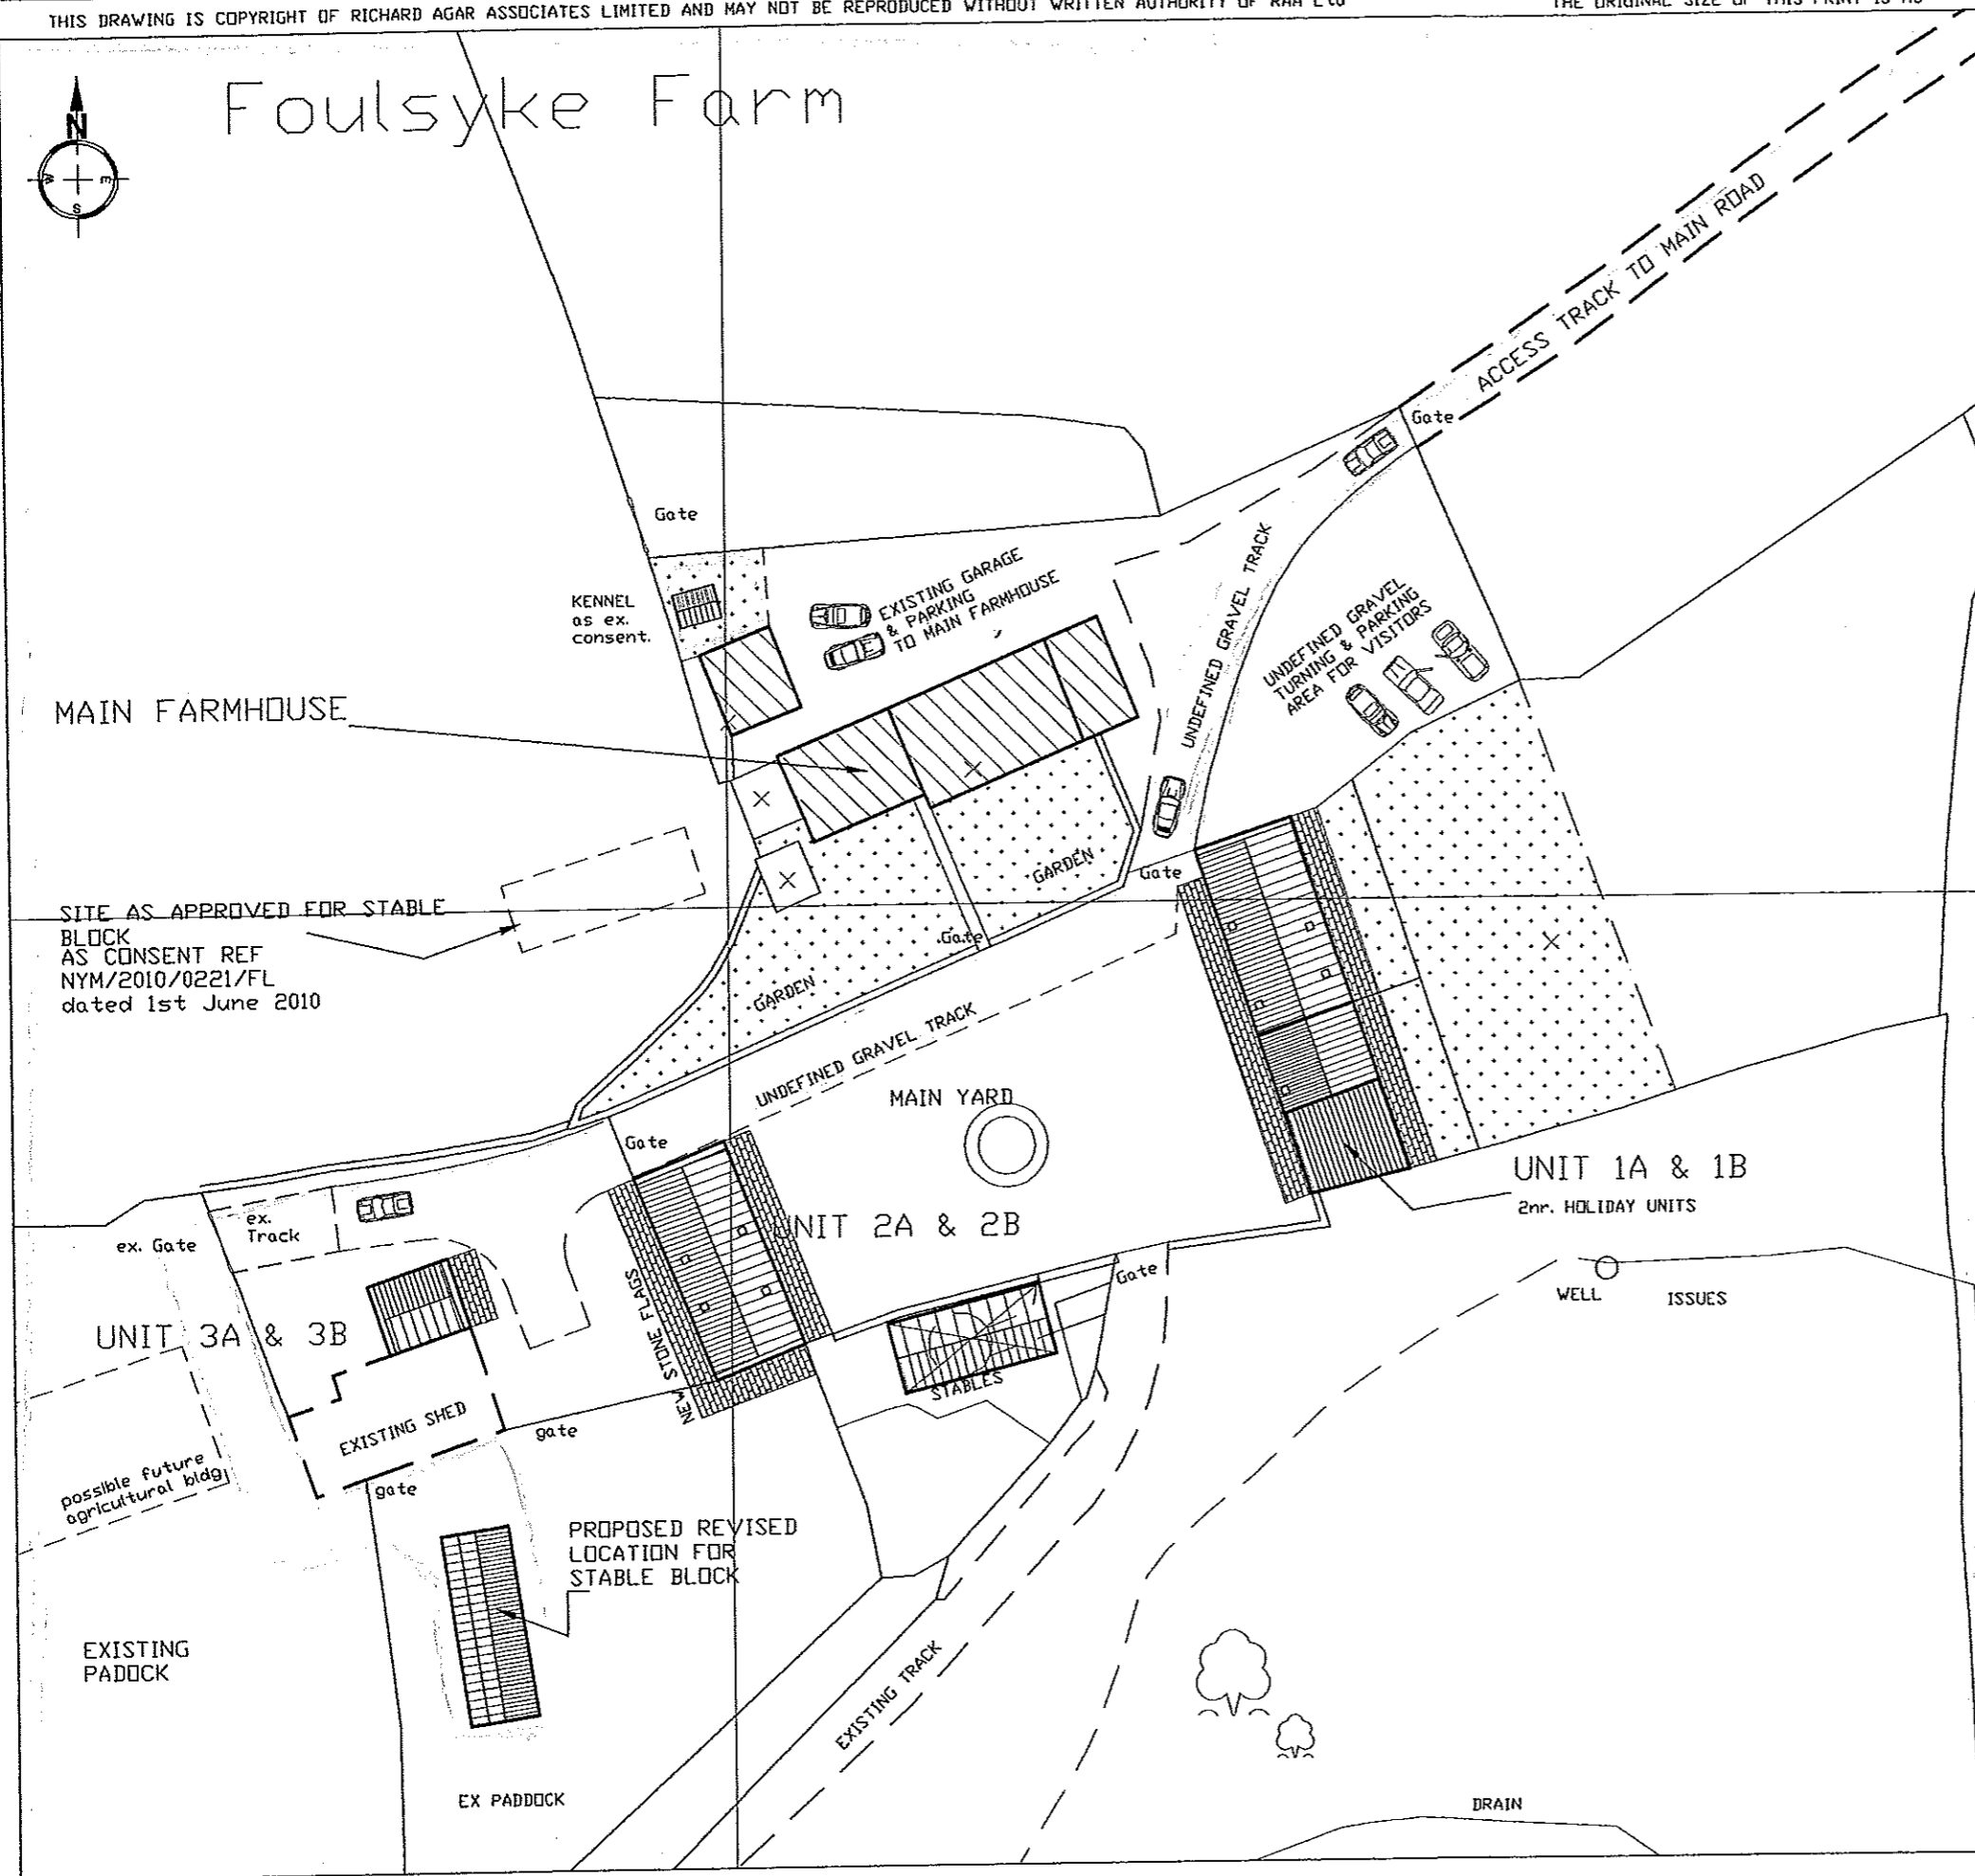

PLANNING ISSUE NOTE
 ALL LAND SHOWN ON THIS
 SITE PLAN IS UNDER CLIENT OWNERSHIP
 THEREFORE BORDER HAS BEEN EDGED BLUE
 TO ILLUSTRATE THIS

PLANNING ISSUE
 NOT FOR CONSTRUCTION

REV 'E' REVISED LOCATION FOR
 STABLE BLOCK PROPOSED 28-06-10
 REV 'D' ALTERNATIVE PROPOSED
 SITE FOR STABLE BLOCK INDICATED
 nb FOR DISCUSSION ONLY 10-06-10
 rev 'C' NEW STABLE BLOCK
 REPOSITIONED W. OF FARMHOUSE
 05-05-10

NYMNP
 30 JUL 2010

Richard Agar Associates Limited	
Consulting Civil & Structural Engineers 21 A BAXTERGATE WHITBY NORTH YORKSHIRE YO21 1BW Tel 01947-820992 Fax 01947-821147 Mobile 07710-488197	
Client MR A BARWICK	
Project EXTERNAL ADDITIONS & INTERNAL IMPROVEMENTS FOULSYKE FARM ROBIN HOOD'S BAY NORTH YORKSHIRE	
Title SITE PLAN PROPOSED AMENDMENTS	
Drawn RA	Date Sep'09
Scales 1/500	
Dwg No. 2,282-03	Rev E