

**rpa**  
rural payments agency

**Rural Land Register (RLR) Map**  
SBI - 108640720  
RLR/DRRO09  
Map 2/2

- Legends**
- Your RLR Parcel(s)
  - SPS Permanent Ineligible Features
  - Adjacent Parcel Boundary

**RLR Information**

Sheet ID	Parcel ID	Total Area (ha)	SPS Recorded Eligible Area (ha)	English Region
NZ9101	3277	11.22	11.1	S
NZ9102	1712	5.96	5.96	S
NZ9102	1834	0.7	0.7	S
NZ9102	2259	1.54	1.54	S
NZ9102	2345	1.67	1.67	S
NZ9102	2434	0.32	0.32	S
NZ9102	2924	0.9	0.9	S
NZ9102	2935	0.09	0.09	S
NZ9102	3103	2.65	2.65	S
NZ9102	3133	0.77	0.76	S
NZ9102	3527	0.52	0.52	S
NZ9102	3740	0.09	0.09	S
NZ9102	3862	3.08	3.05	S
NZ9102	4049	1.99	1.91	S
NZ9102	4125	0.39	0.39	S
NZ9102	4131	0.3	0.3	S
NZ9102	4206	1.61	1.61	S
NZ9102	4815	3.67	3.67	S
NZ9102	5264	1.58	1.58	S
NZ9102	5447	3.43	3.43	S
NZ9102	6039	2.63	2.63	S
NZ9102	6436	1.97	1.97	S
NZ9102	6468	2.74	2.61	S
NZ9102	7125	12.44	12.44	S
NZ9102	7862	2.7	2.7	S
NZ9102	9349	2.39	2.39	S
NZ9102	9423	4.39	4.39	S

**BLOCK PLAN NYMNPA**

23 JUL 2010

**Proposed Livestock Barn**  
Foulsyke Farm, Fylingdales, Whitby, North Yorkshire. YO22 4QL



Scale 1:5000

982 July 2010




Reproduced by permission of Ordnance Survey on behalf of HMSO.  
© Crown copyright and database right 2008. All rights reserved.  
Ordnance Survey Licence number 100022861

RLR/DRRO09 Date: 05/09/2009

2259

NYM / 2010 / 0552 / FL

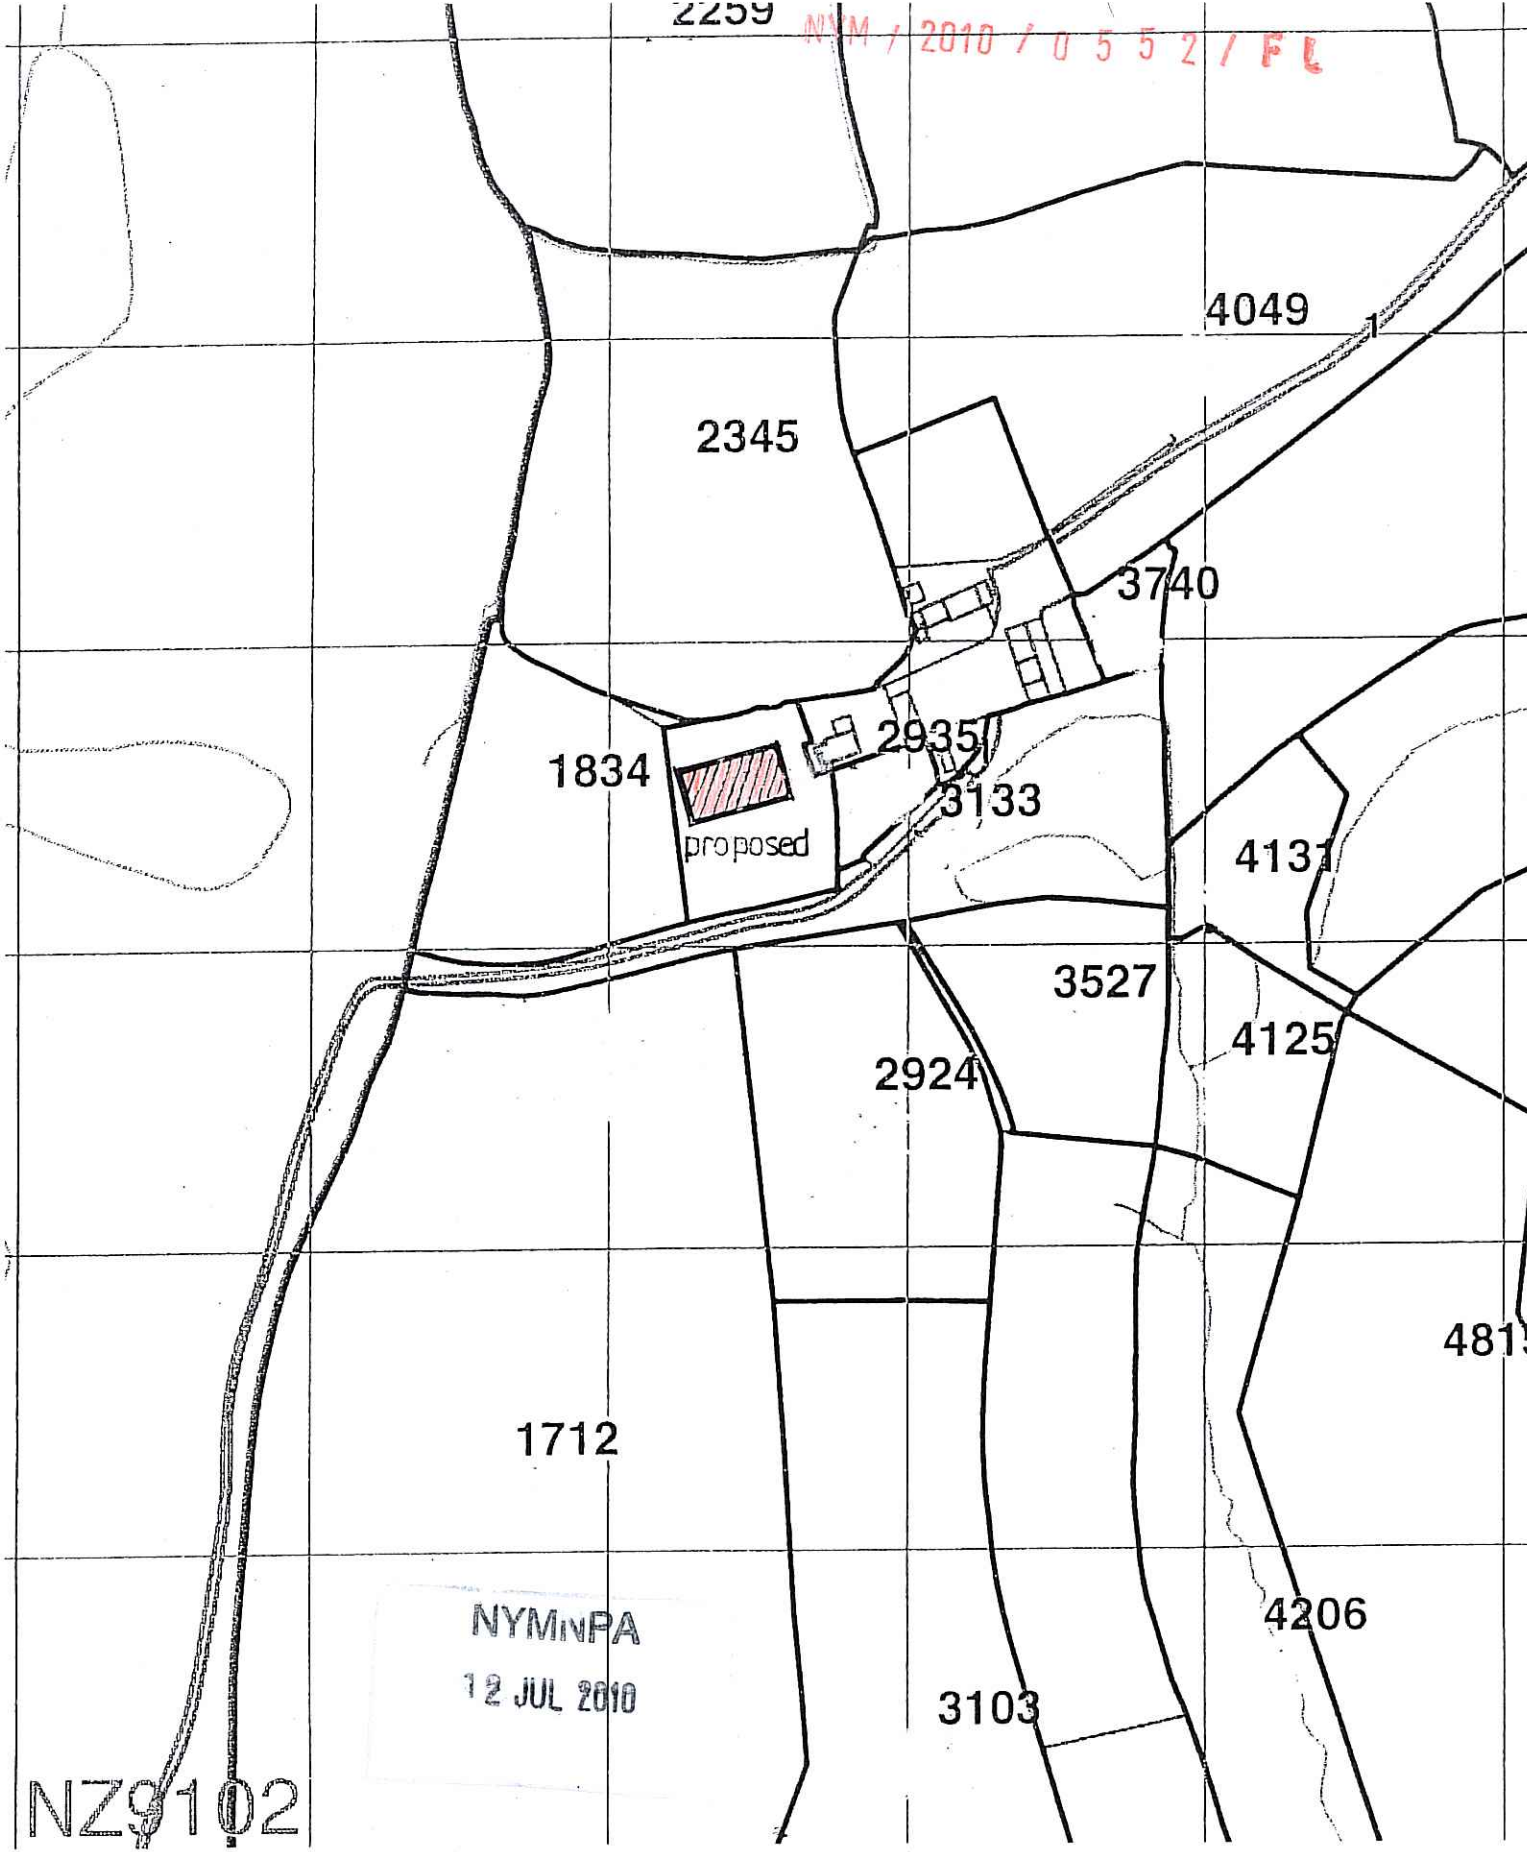


NZ9102

NYMINPA  
12 JUL 2010

# BLOCK PLAN








Sheep Pen Building  
Foulsyke Farm, Fylingdales, Whitby, North Yorkshire. YO22 4QL

Scale : 1:2500

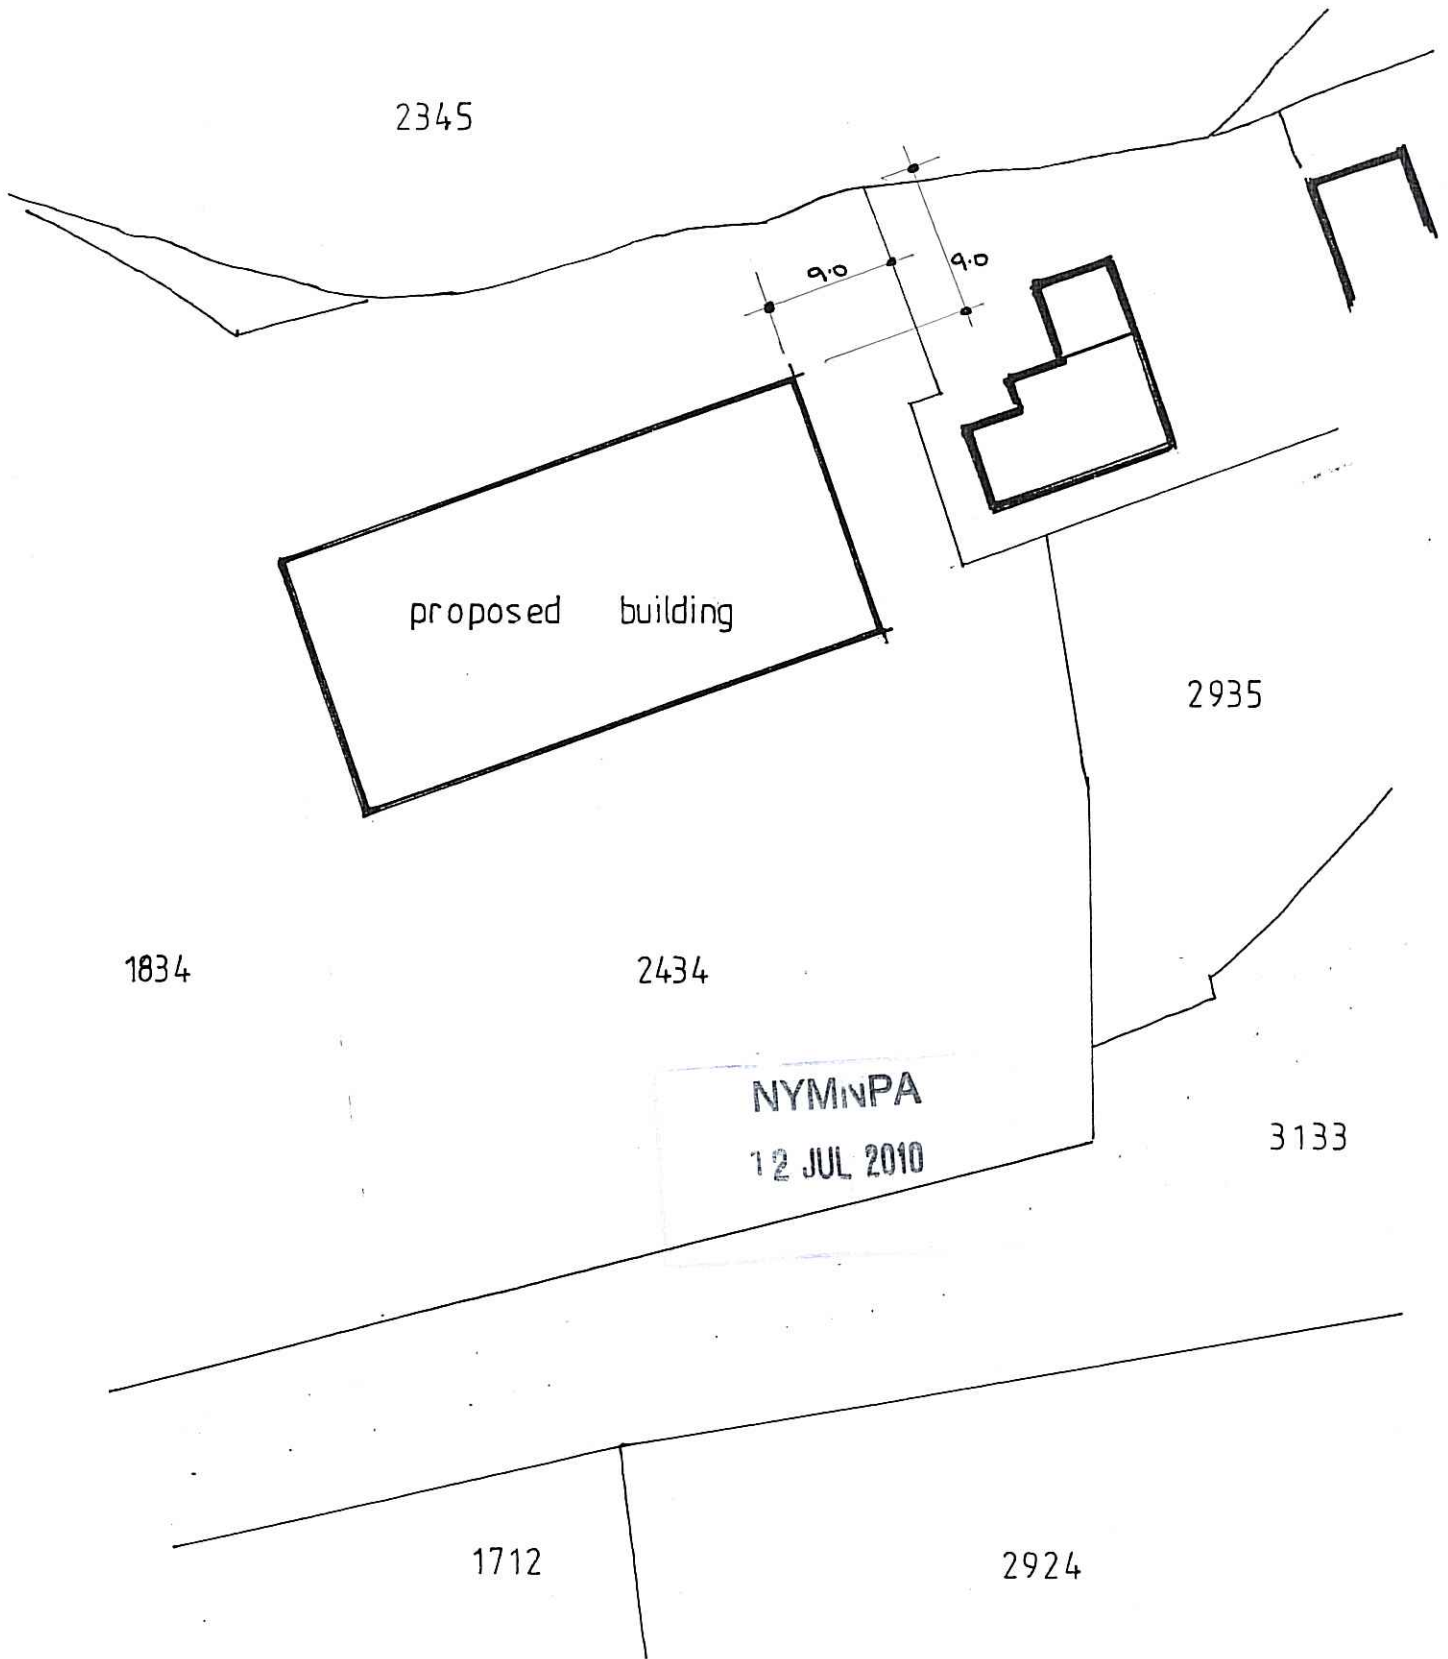

# SITE PLAN

Proposed Livestock Barn  
Foulsyke Farm, Fylingdales, Whitby, North Yorkshire. YO22 4QL

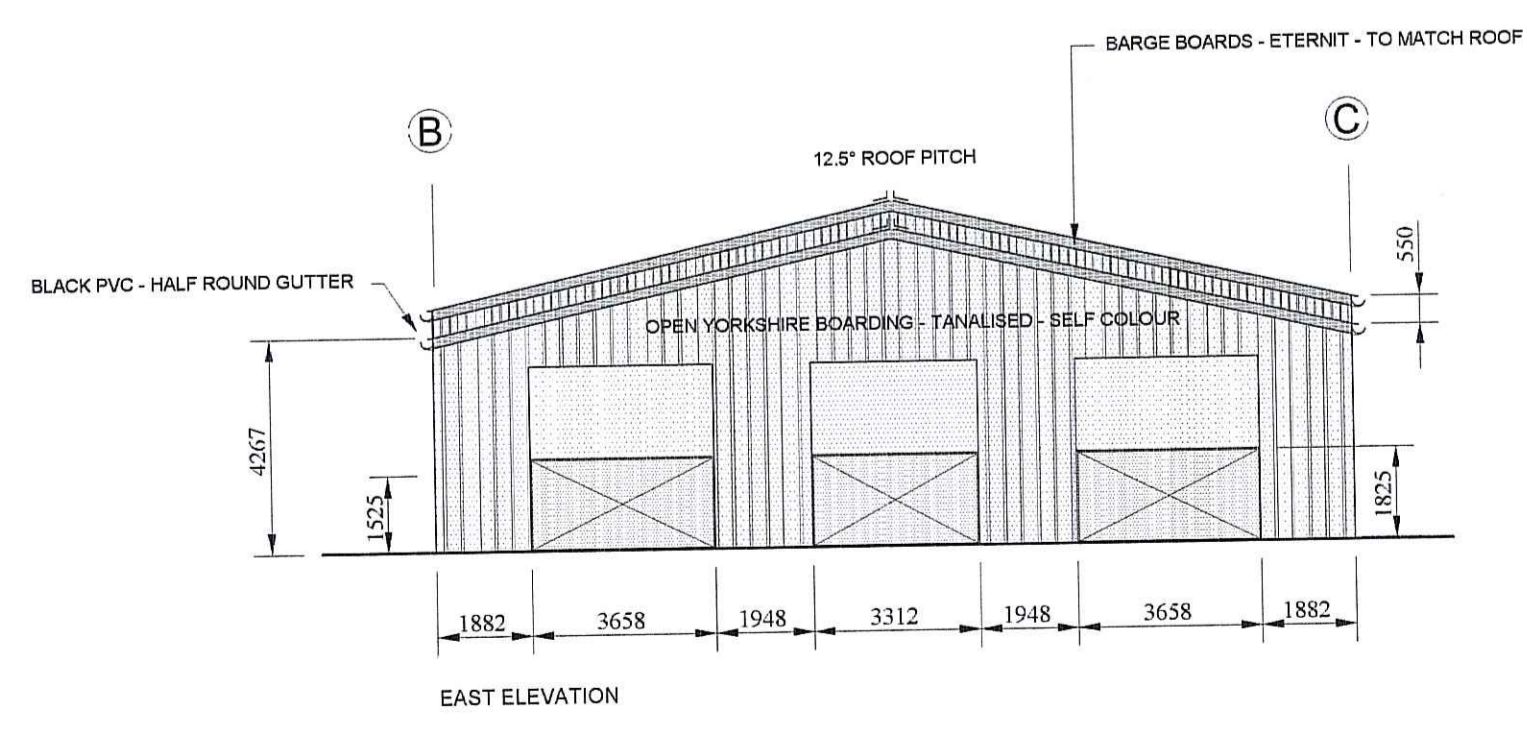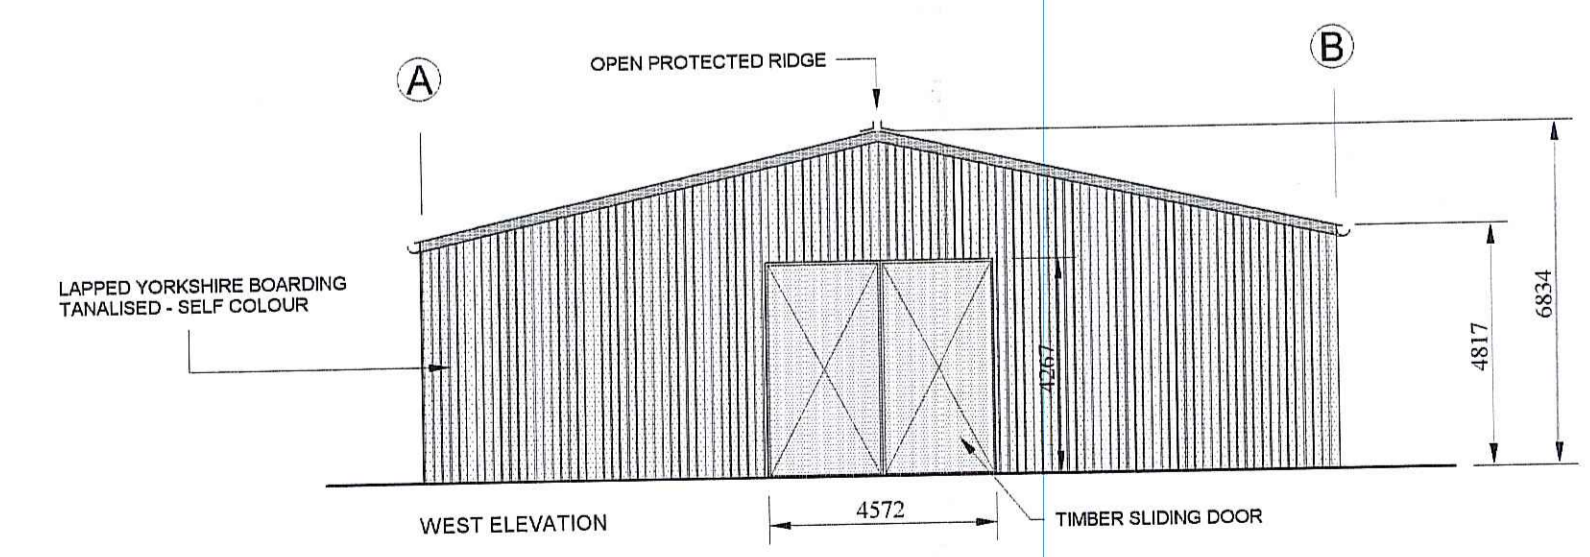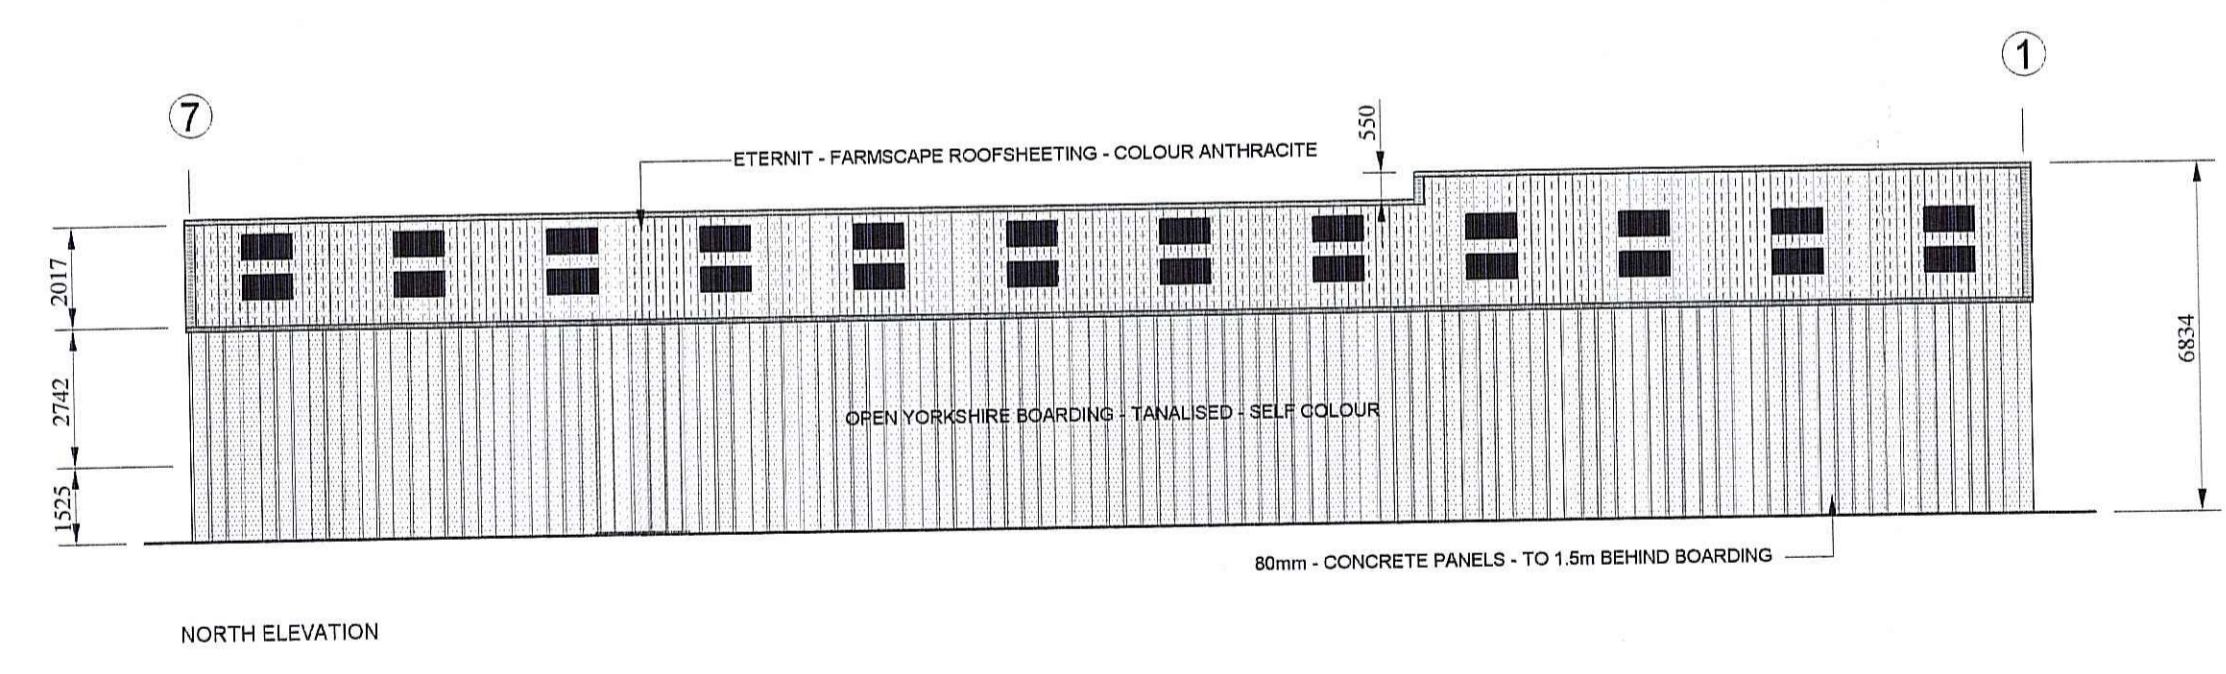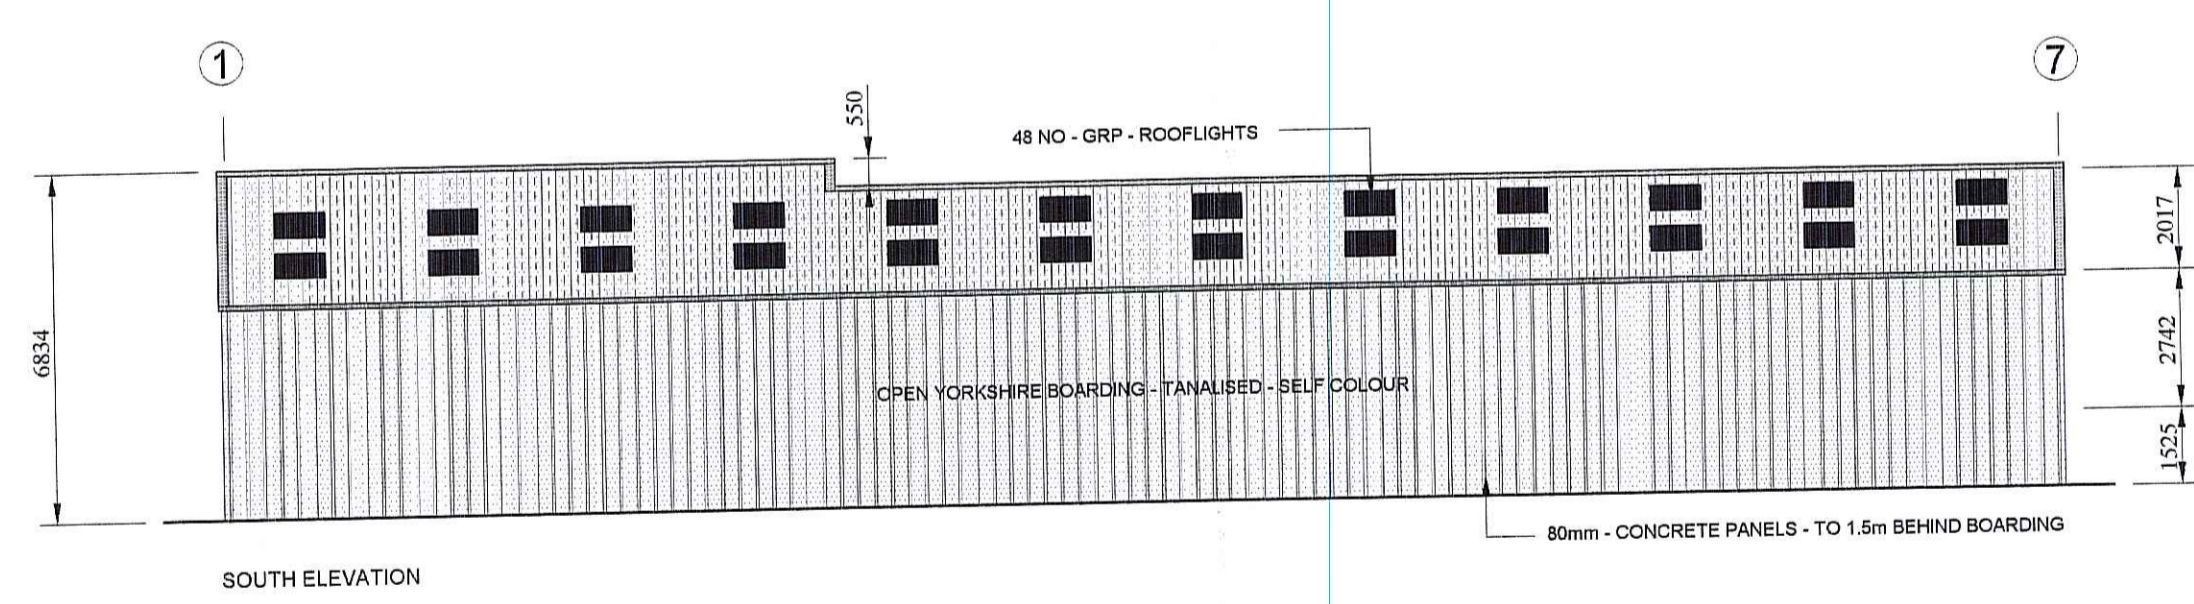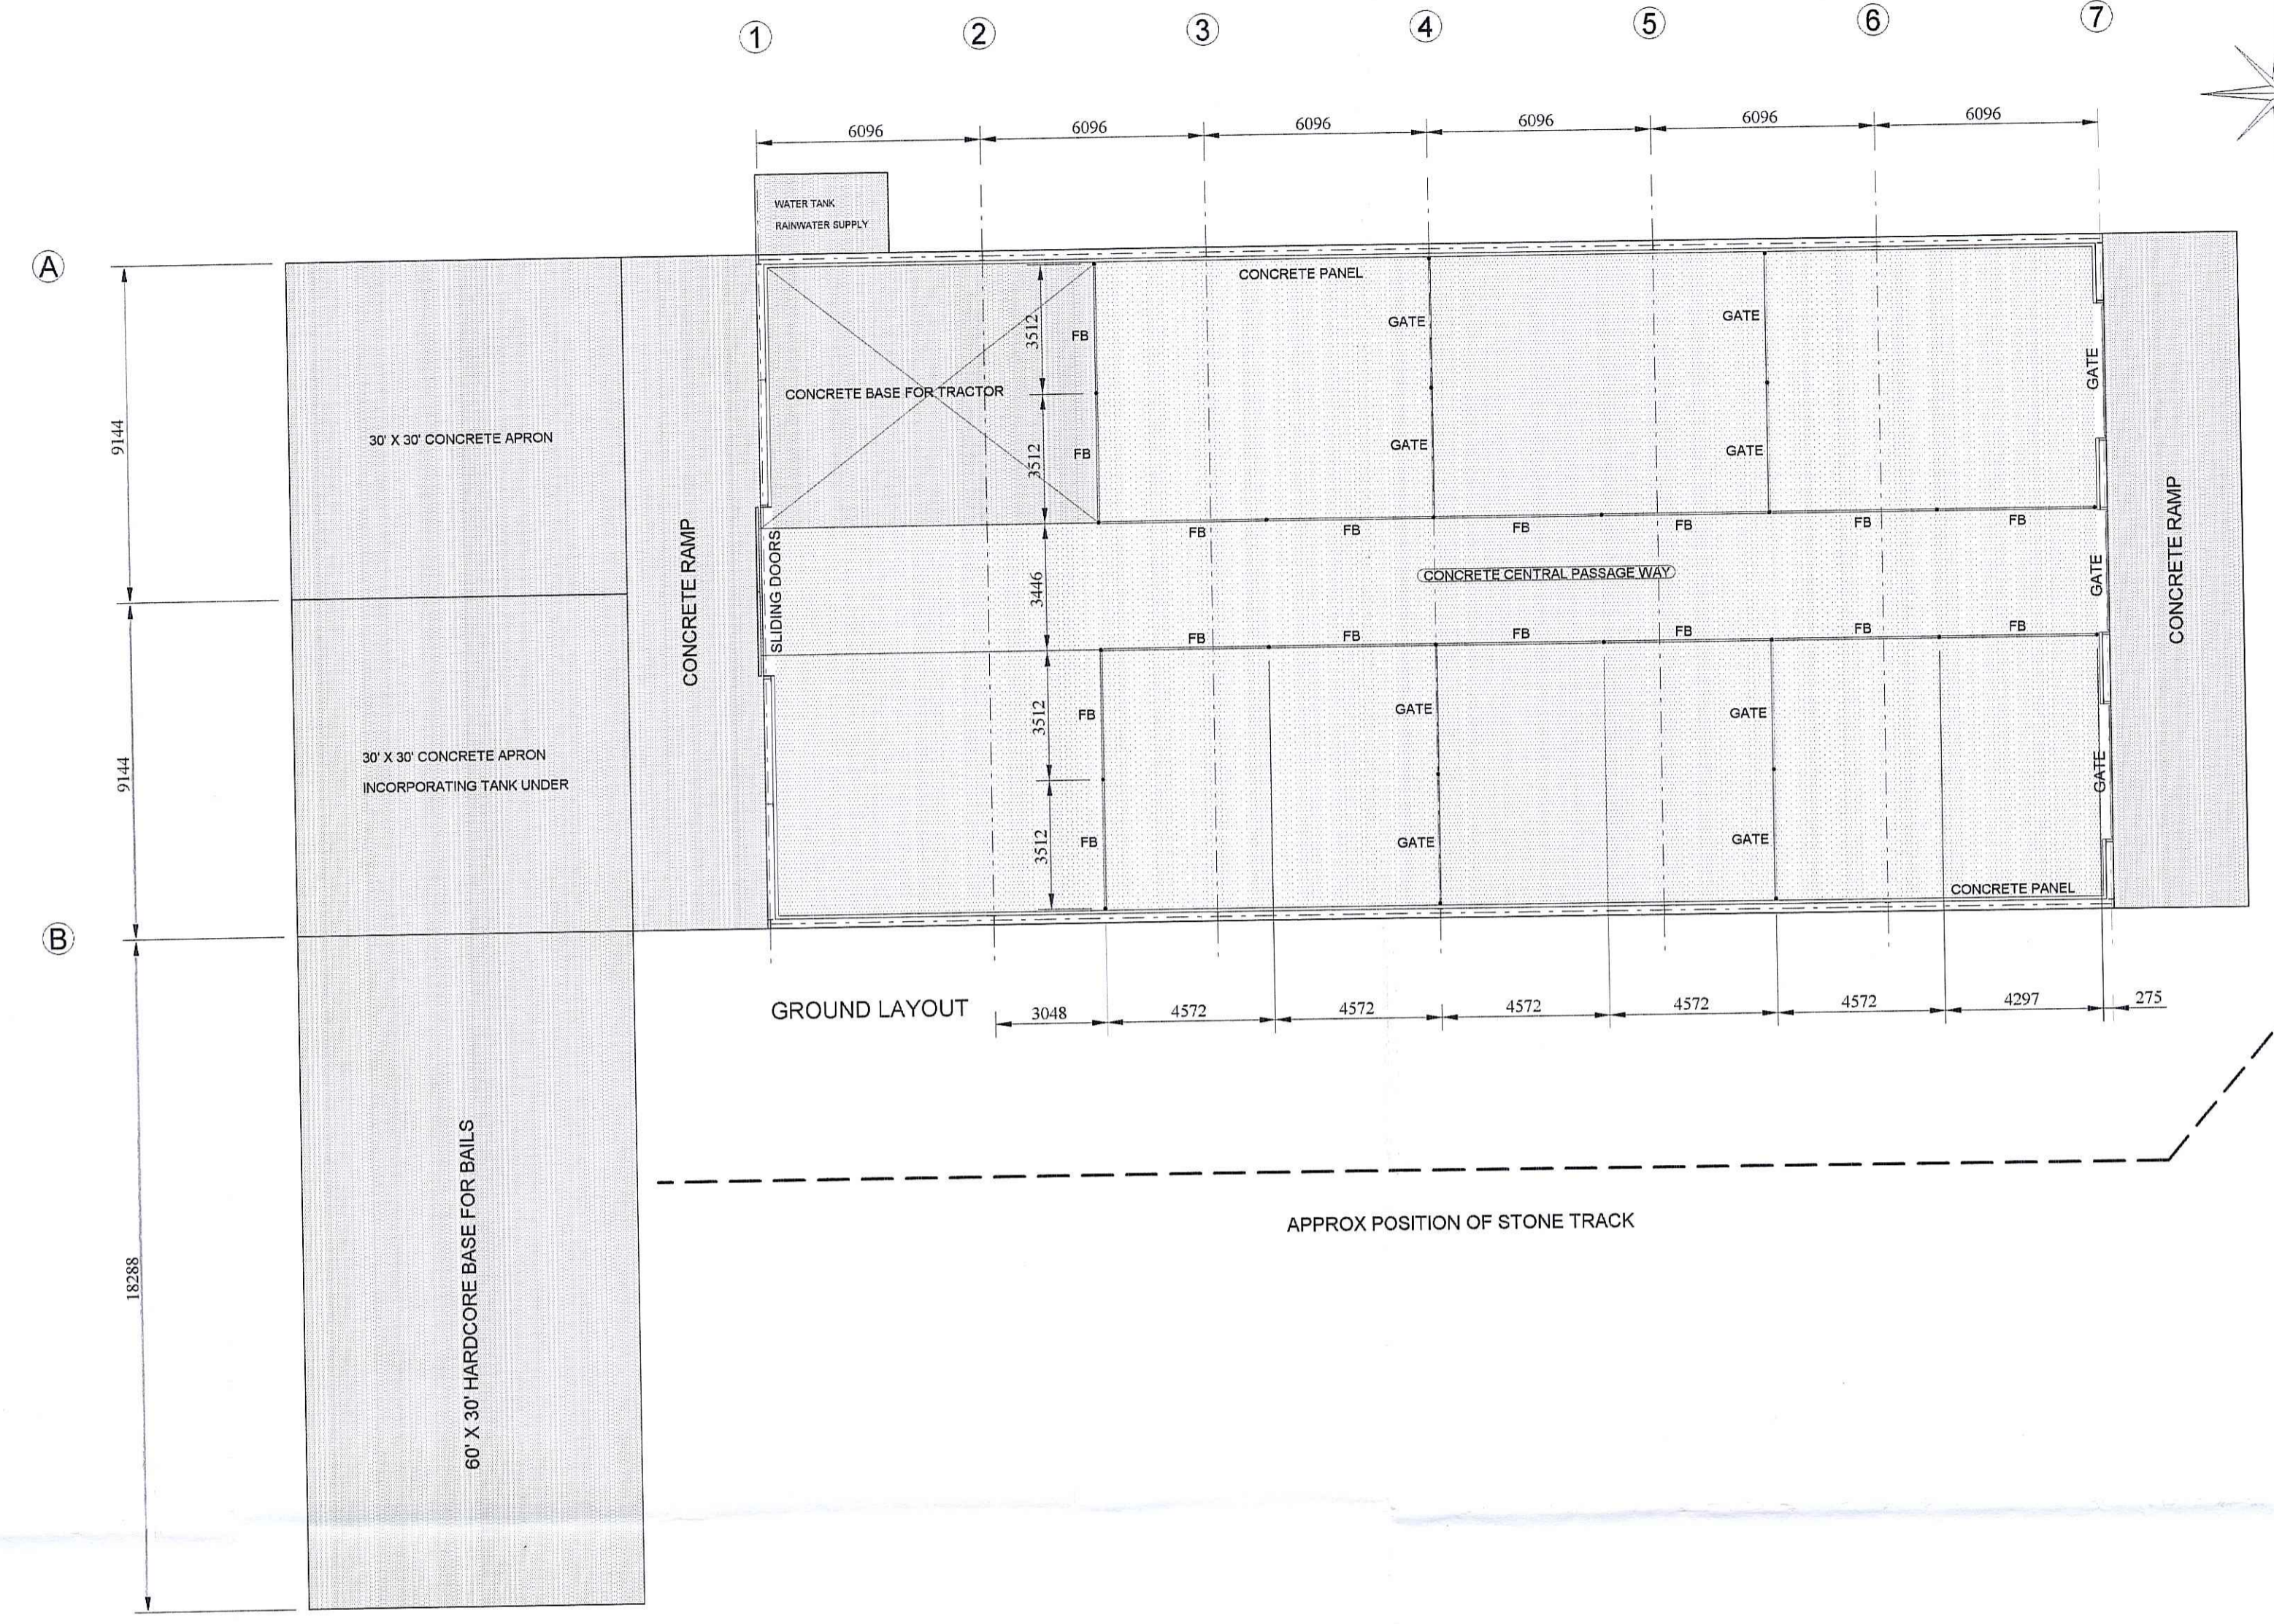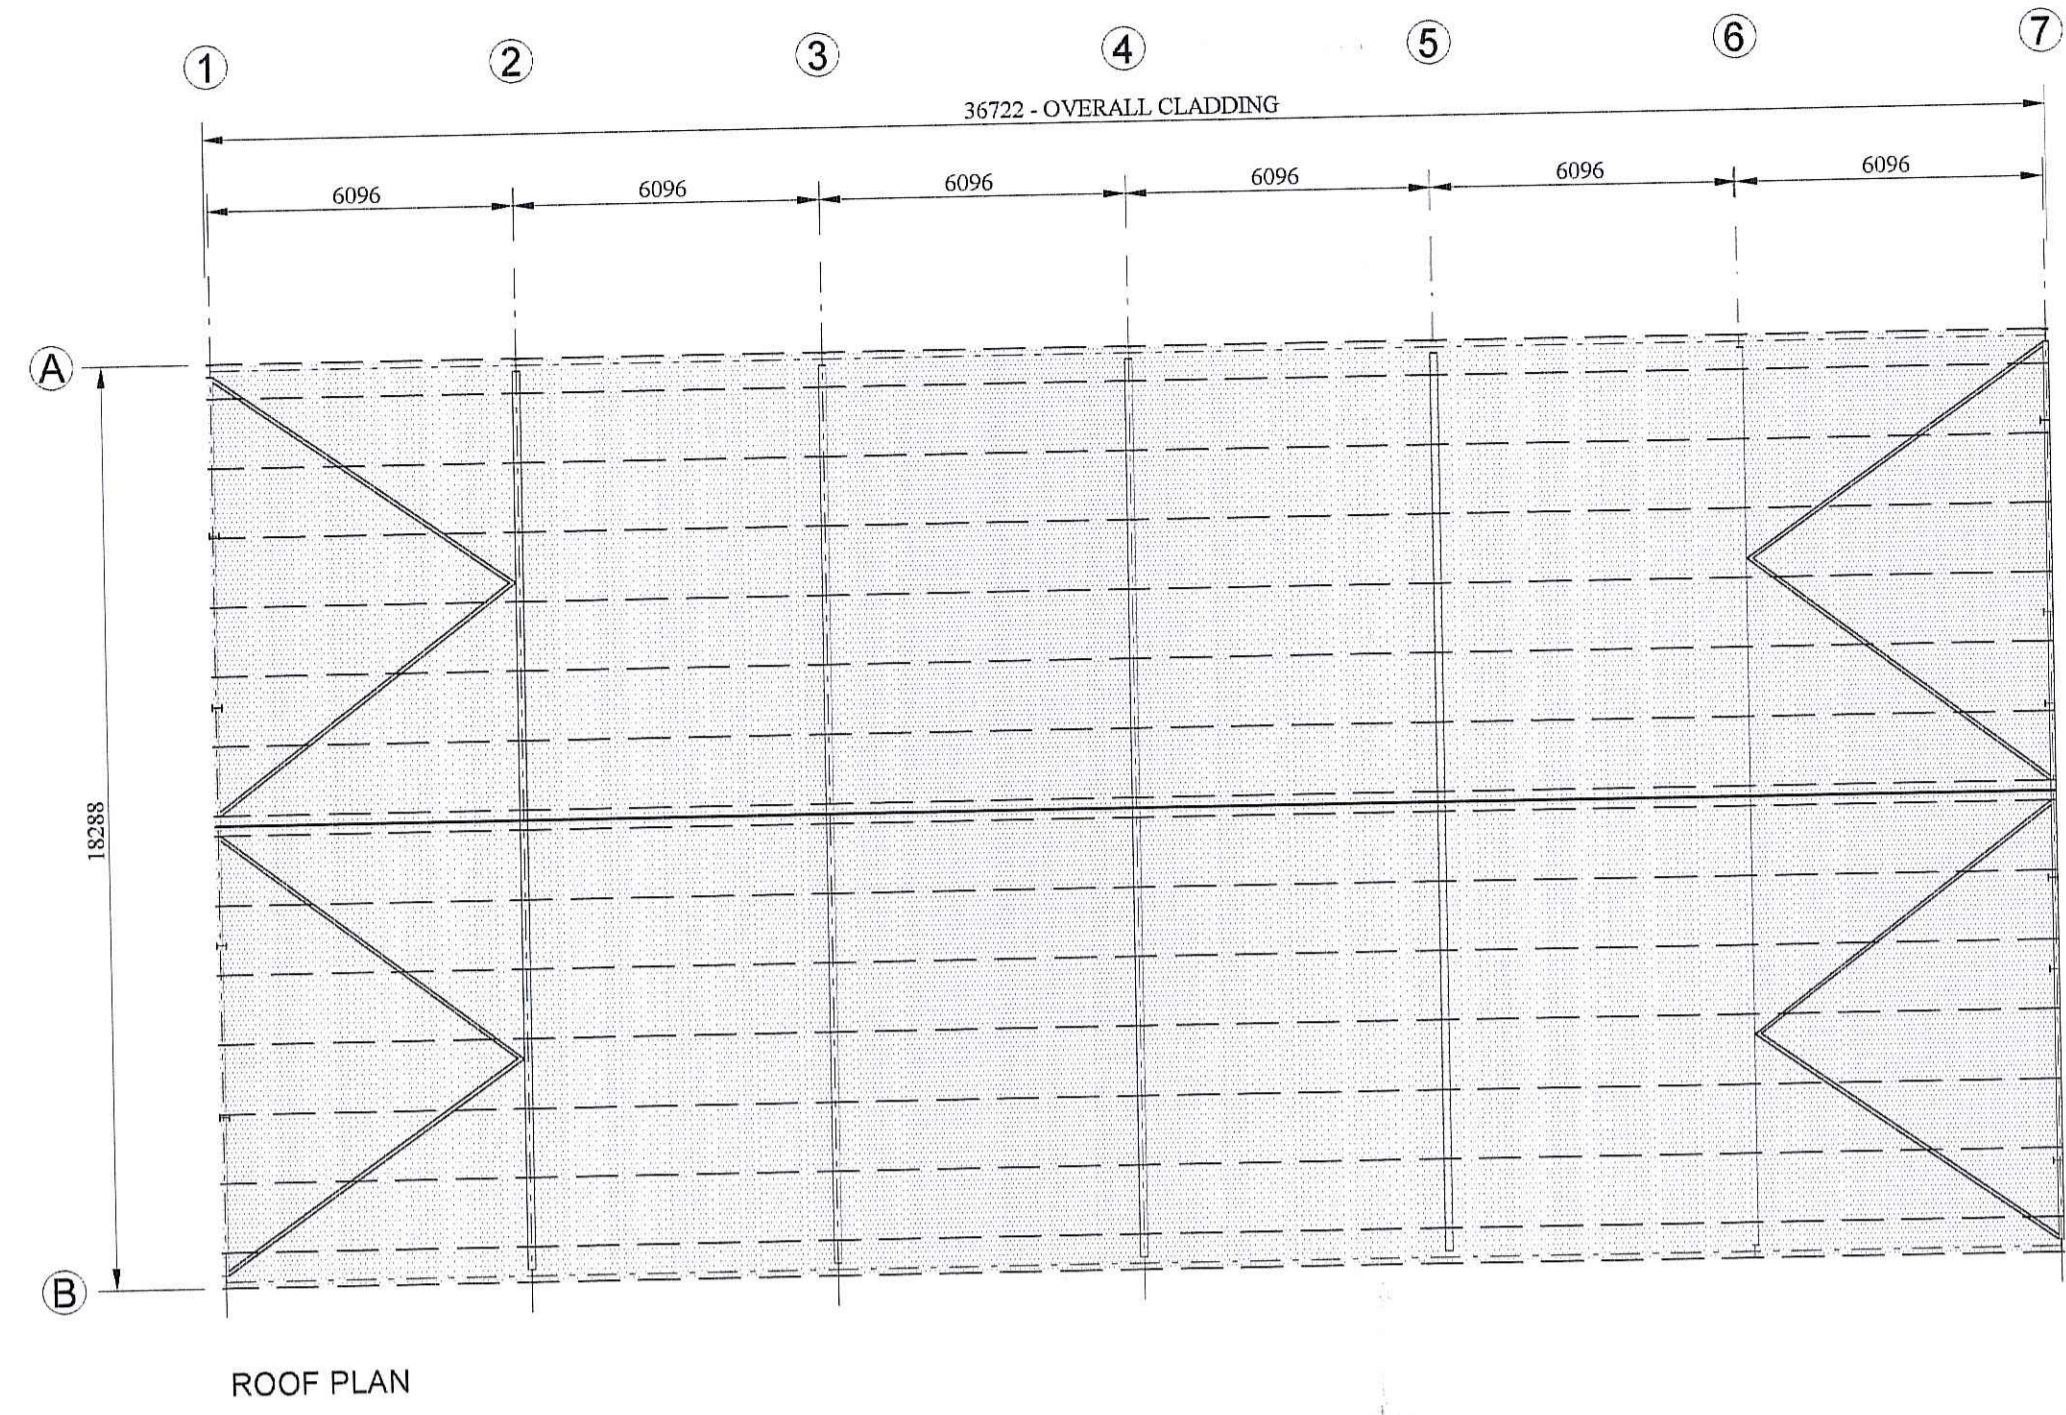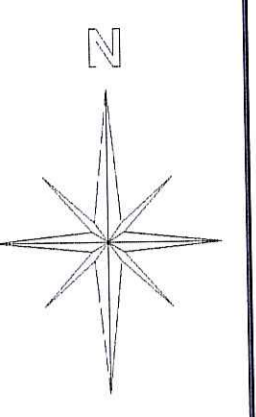

REV - B - STEP IN ROOF / CLAD TO FLOOR

**HARES**

HARES OF SNAPE LTD.  
MANOR HOUSE  
SNAPE, BEDALE.  
NORTH YORKSHIRE. DL8 2TA  
TEL (01677) 470269 - FAX (01677) 470681  
E - MAIL ADDRESS: haresofsnape@onyxnet.co.uk

CLIENT: MR ADRIAN BARWICK  
NEW SHEEP PEN  
NEAR WHITBY

DRAWING TITLE:  
HARES PLANNING DRAWING

DRAWN: SO	DATE: 5 / 7 / 10	SCALE: 1 : 150
DRAWING NO: BAR1	REVISION: B	

NYM/PA  
12 JUL 2010