




TITLE NUMBER  
**NYK244200**

 


**NORTH YORKSHIRE : SCARBOROUGH**


ANCE SURVEY MAP REFERENCE:

NZ8707SW

SCALE 1:1250 Enlarged from 1/2500

GIN COPYRIGHT. Produced by H.M.L. Further reproduction in whole or in part is prohibited without the prior written permission of Ordnance Survey. License Number 00 272728

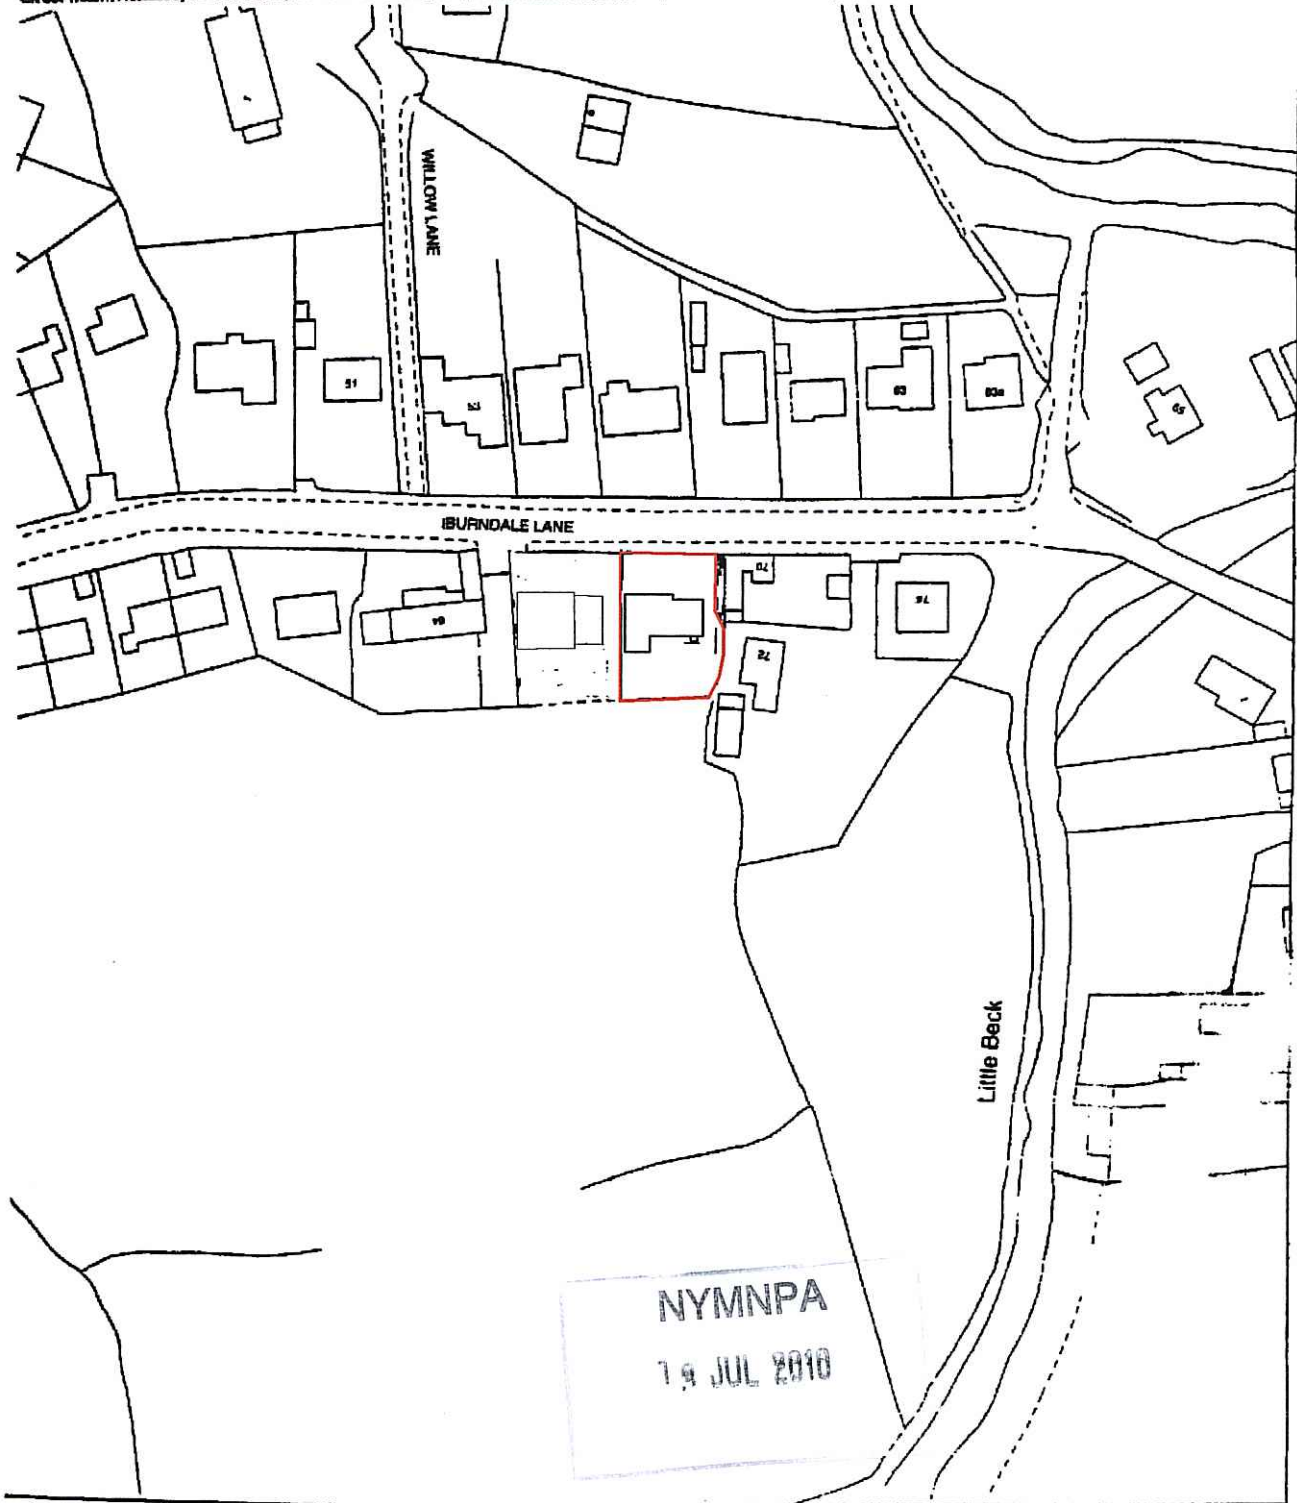

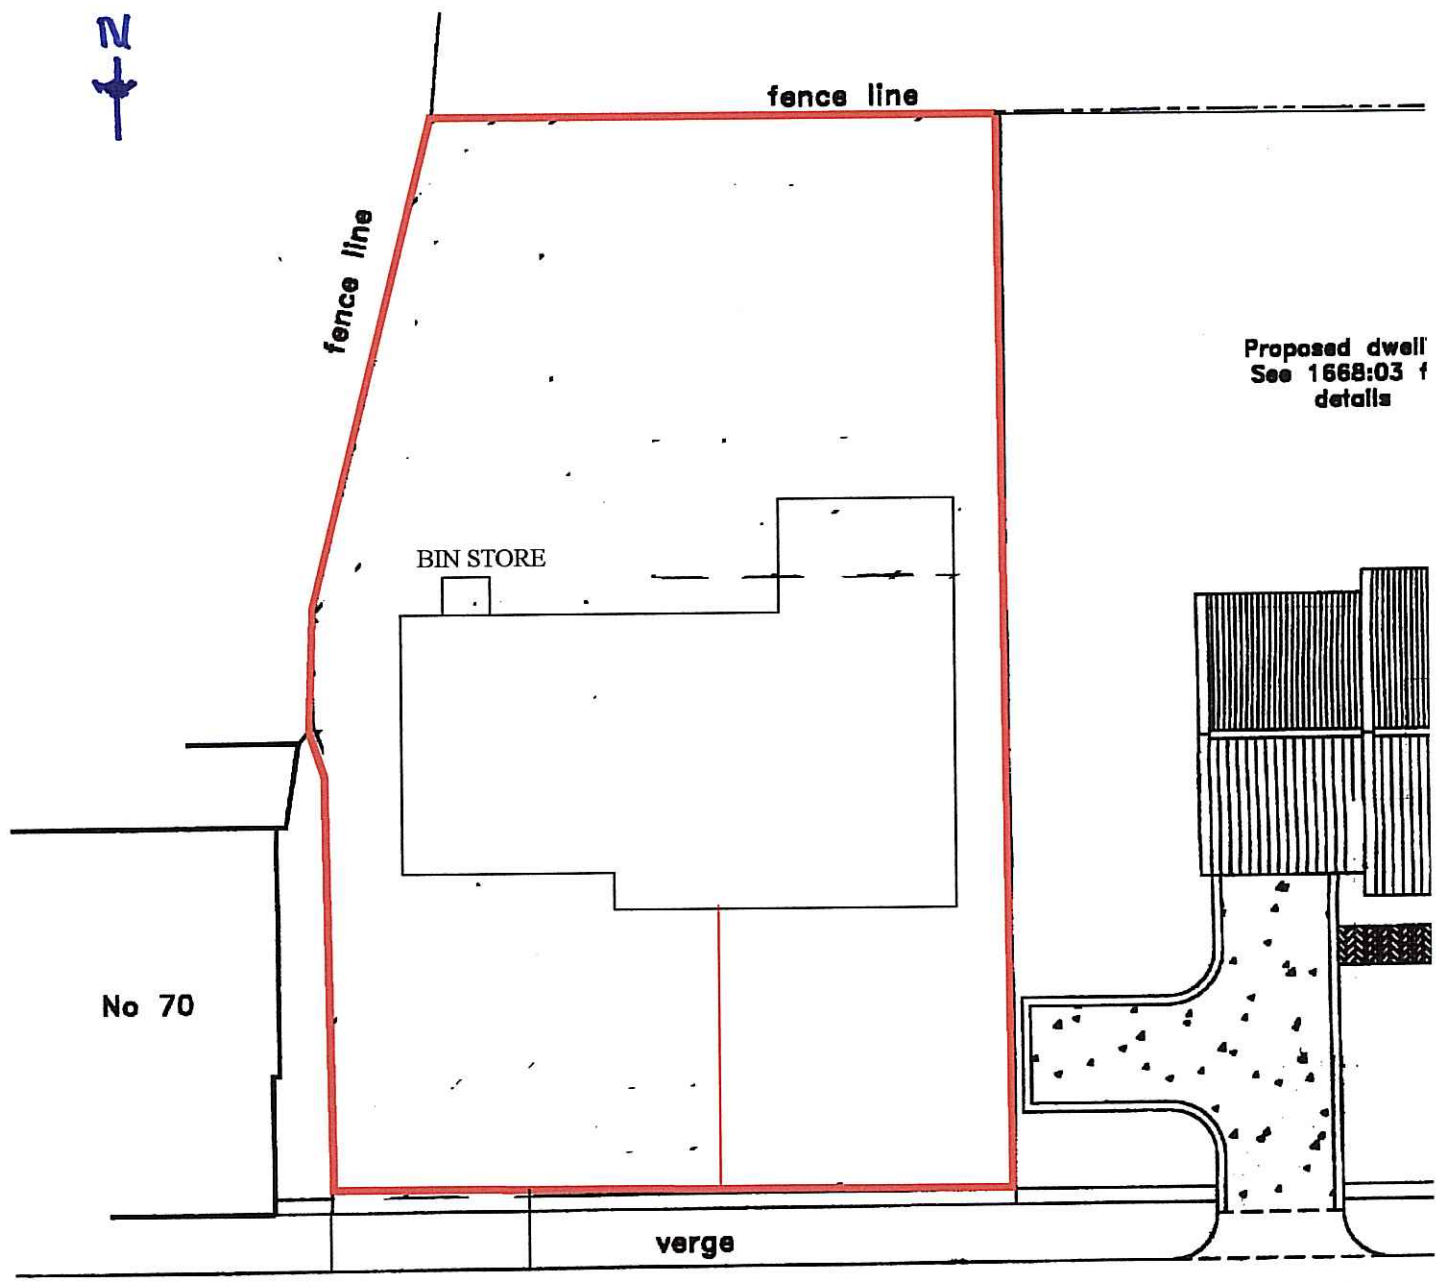

Proposed dwell  
See 1668:03 f  
details

No 70

verge

I b u r n d a l e L a n e

**BLOCK PLAN**  
**SCALE 1:200**

NYMNPA  
13 JUL 2010



No 70

PROPOSED No 68

No 66


STREET-SCENE IBURNDALE LANE  
SCALE 1:200

NYMNP  
19 JUL 2010


NYM / 2010 / 0559 / FL




- GENERAL NOTES:**
- DO NOT SCALE OFF THIS DRAWING – USE FIGURED DIMENSIONS ONLY.
  - ALL DIMENSIONS ARE IN mm UNLESS OTHERWISE STATED.
  - THIS DRAWING IS TO BE READ IN CONJUNCTION WITH ANY OTHER RELEVANT DRAWINGS.

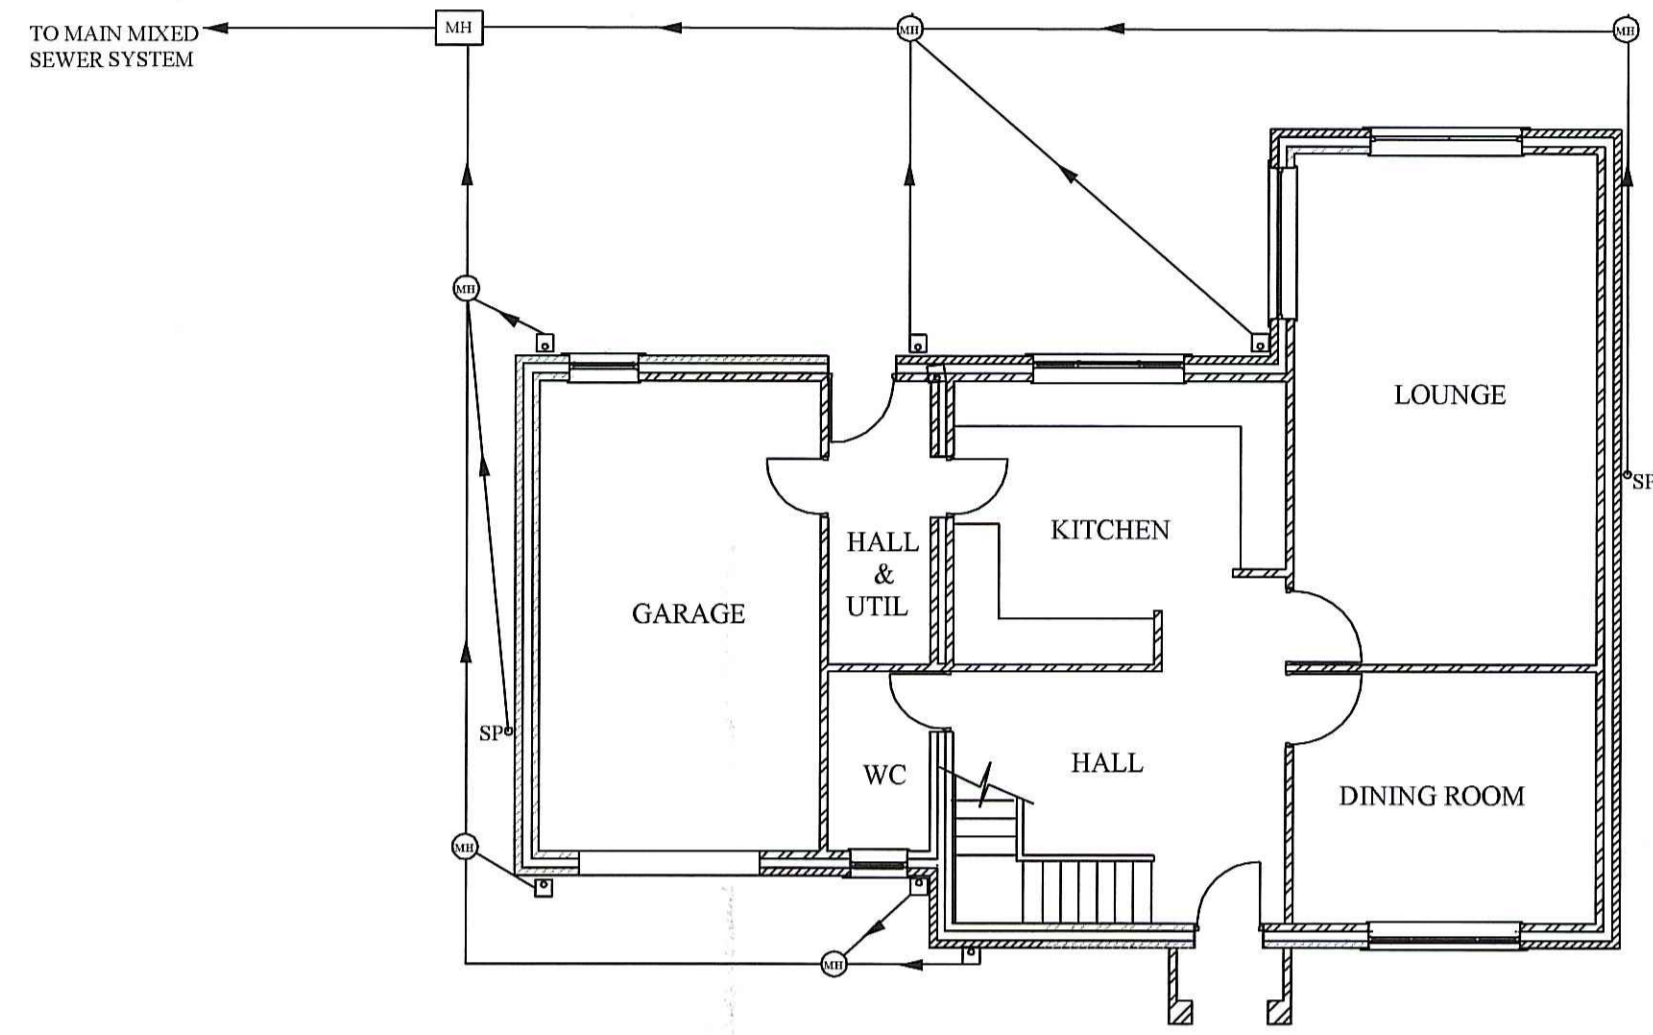

GROUND FLOOR PLAN

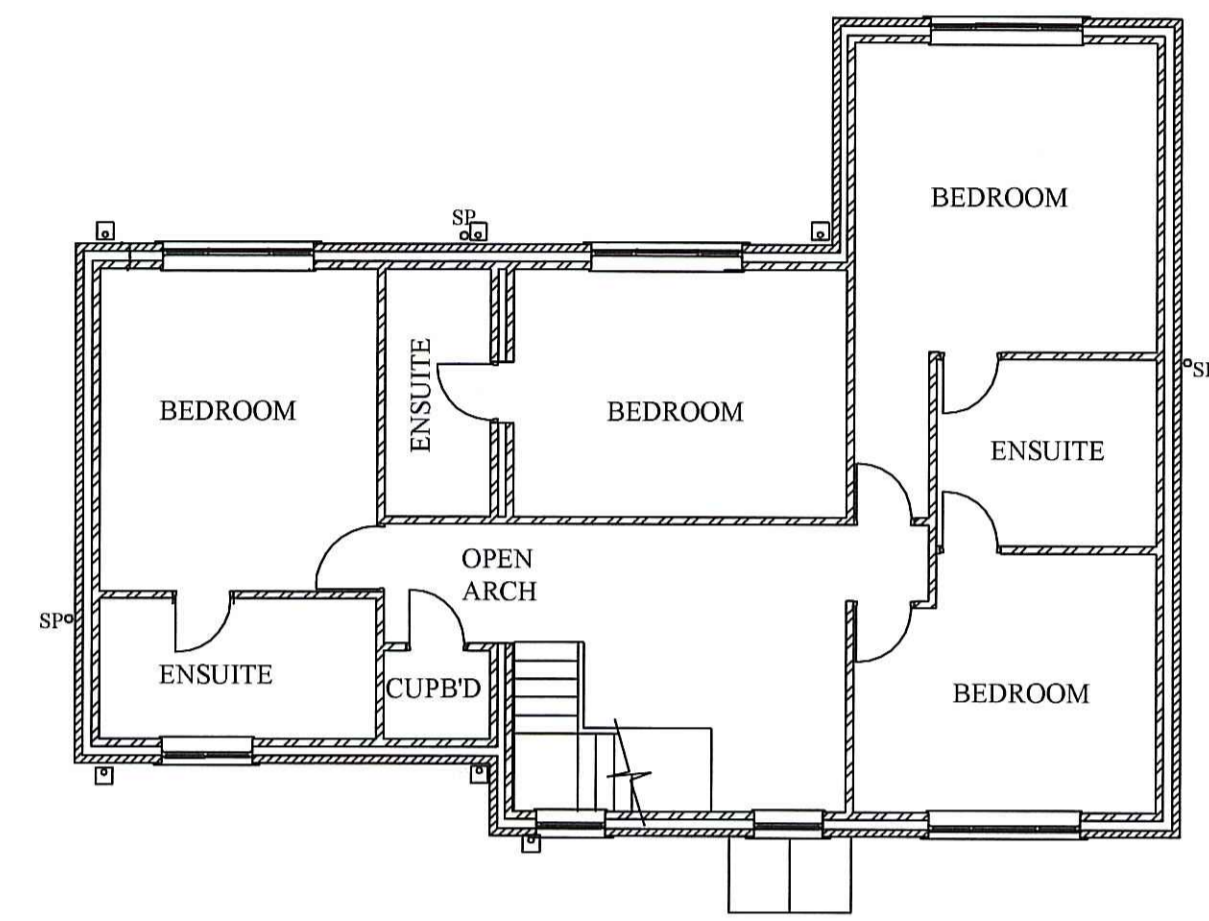

FIRST FLOOR PLAN

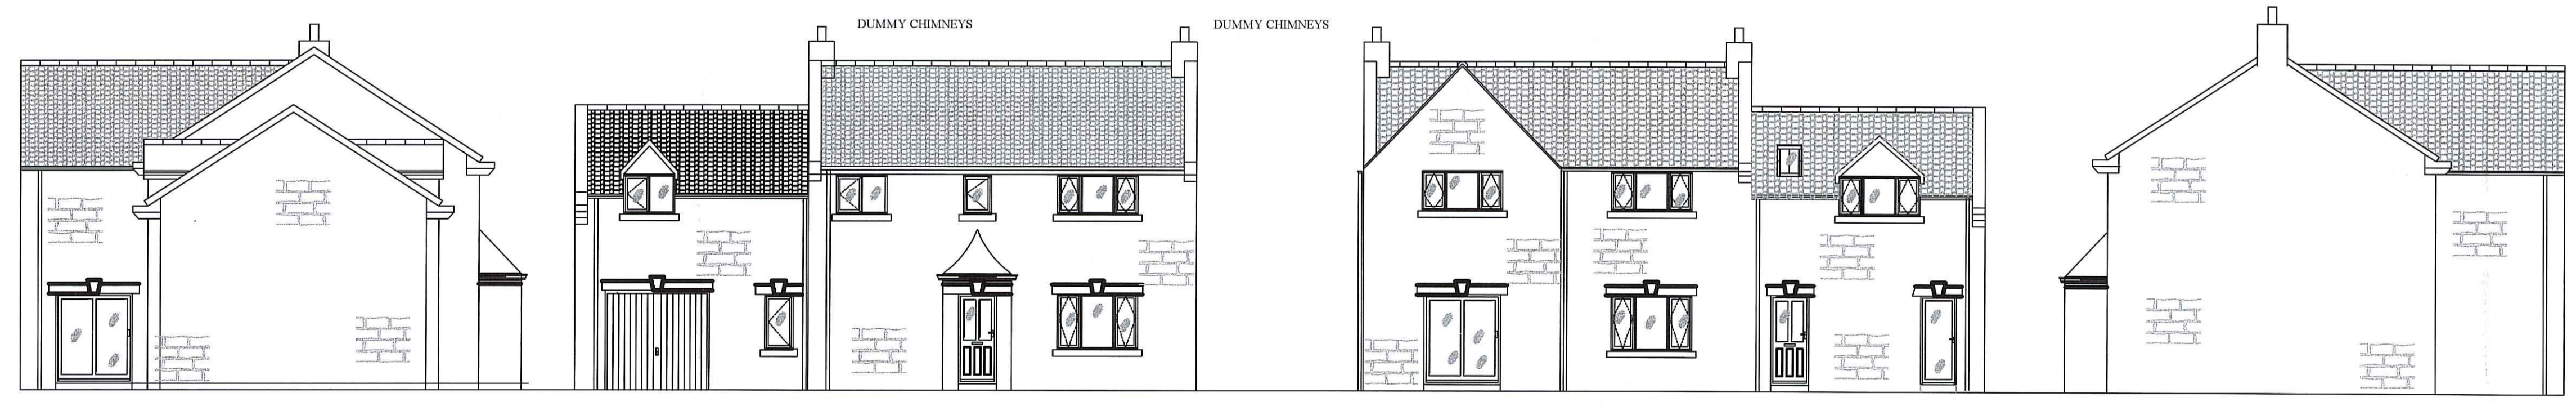

END ELEVATION

FRONT ELEVATION

REAR ELEVATION

END ELEVATION

DRAWING STATUS		<b>PLANNING</b>	
A	20.12.04	JAD	ISSUED FOR PLANNING
REV.	DATE	NAME	DISCRIPTION
REVISED NEW BUILD AT No68 IBURNDALE LANE SLEIGHTS NORTH YORKSHIRE FOR Mr P CRAVEN 49 IBURNDALE LANE SLEIGHTS NORTH YORKSHIRE			
CONSTRUCTION NATURAL COURSED AND LOCAL QUARRIED STONE UNDER A PANTILE ROOF WITH UPVc RAINWATER GOODS AND WOODEN WINDOWS AND DOORS			
DRAWING TITLE DETACHED STONE DWELLING			
SCALE	DATE	CHKD BY	QAD
1:100	01/07/10		
DRAWING No. <b>PC.01</b>			