


EXISTING AND PROPOSED  
SITE LAYOUT  
SCALE 1:500




LOCATION PLAN  
SCALE 1:2500

FOREST EDGE  
TROUTSDALE  
7013 9PS  
DATE JUNE 2010

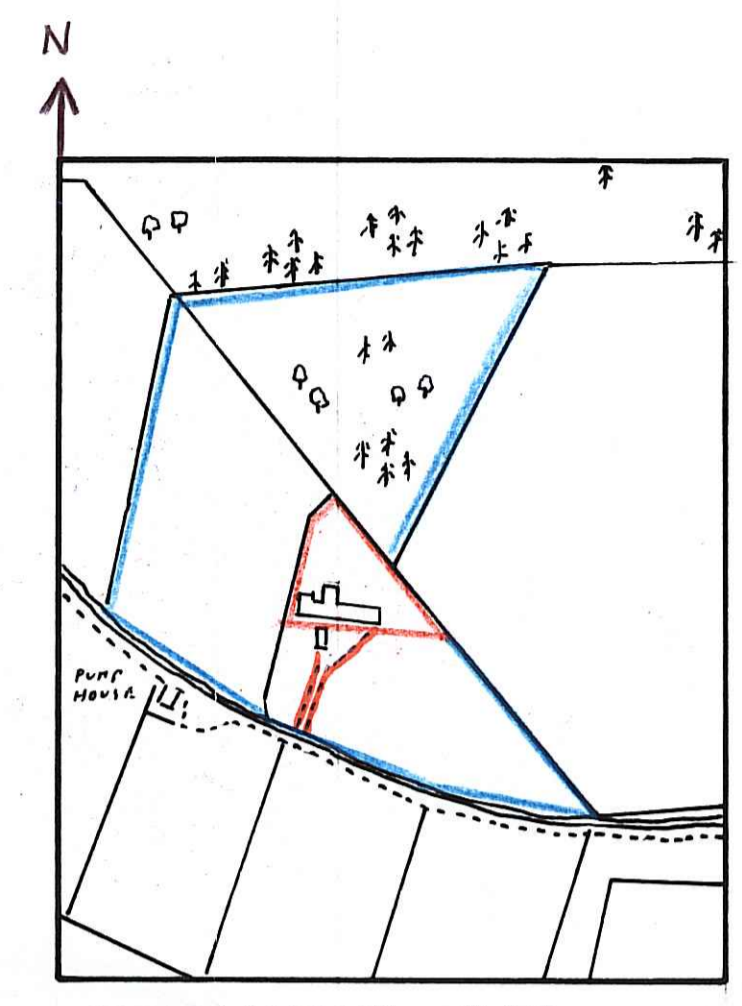


NIMNPA  
22 JUL 2010

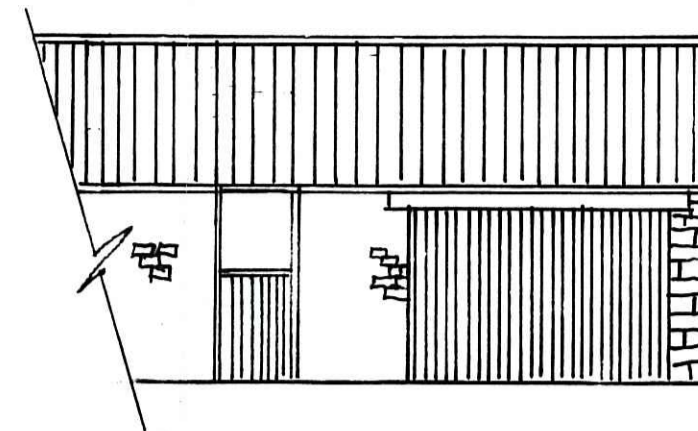

EXISTING GARAGE

RECLAIMED PANTLES AND RIDGES TO MATCH EXISTING

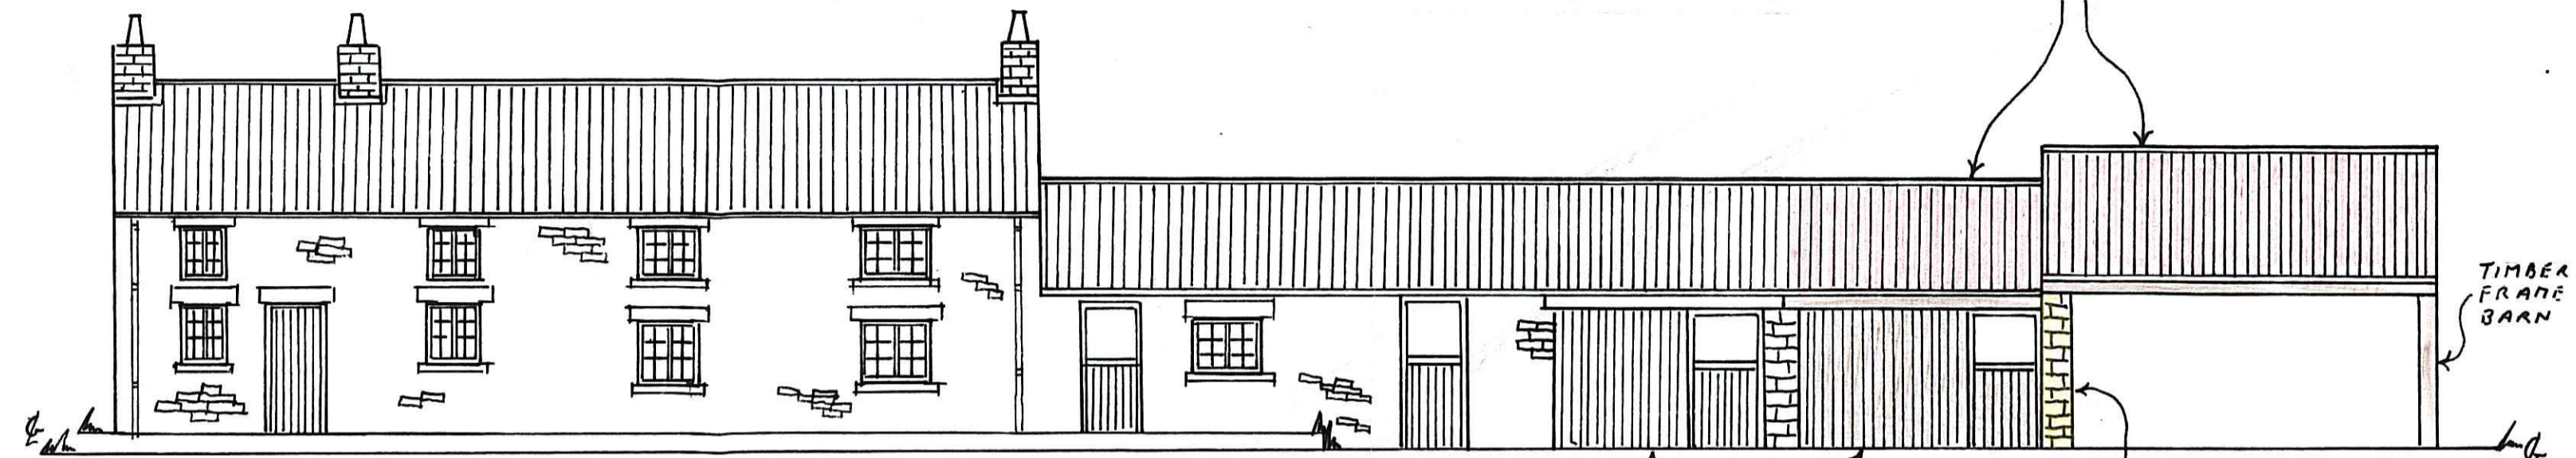


SOUTH ELEVATION

TIMBER BOARDING WITH STABLE DOORS

STONE PIER TO MATCH EXISTING


TIMBER FRAME BARN

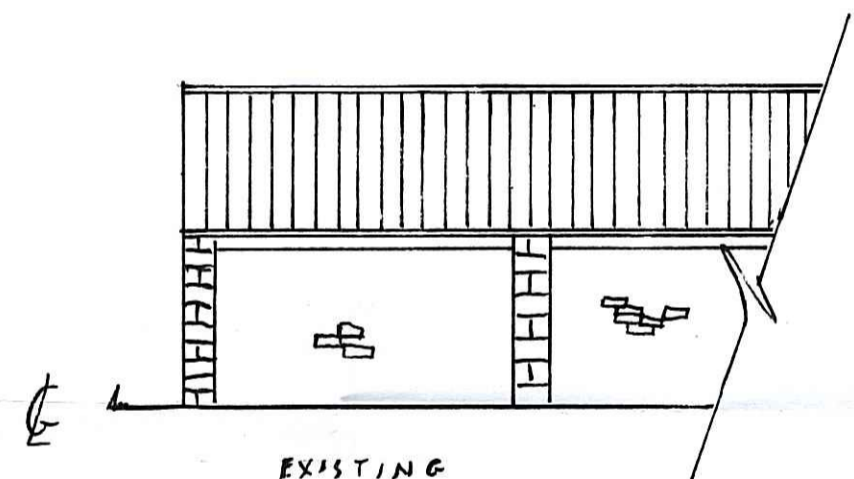

EXISTING

FOREST EDGE  
TROUTSDALE  
SNAINTON  
YO13 9PS  
PROPOSED OUTBUILDINGS

SCALE 1:100  
JUNE 2010

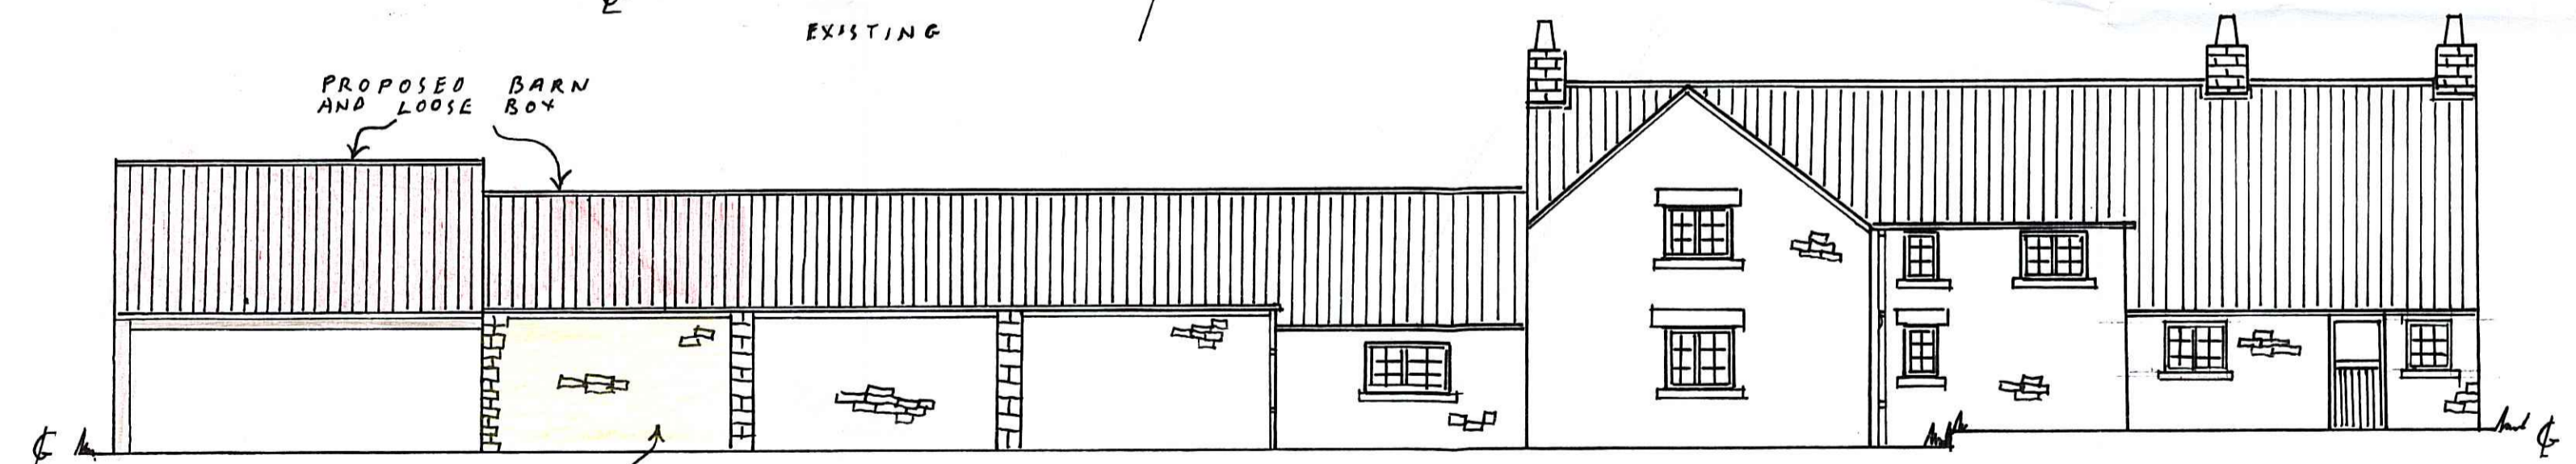



PROPOSED BARN AND LOOSE BOX

RECLAIMED COURSED STONE WALLING

NORTH ELEVATION



NYMNP  
22 JUL 2010

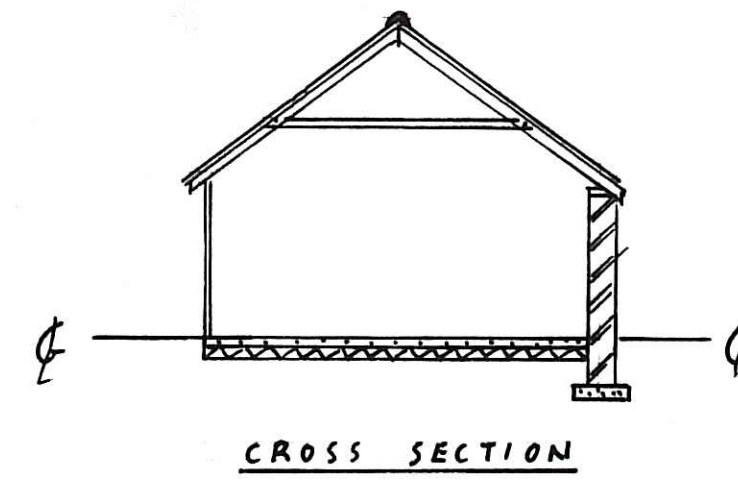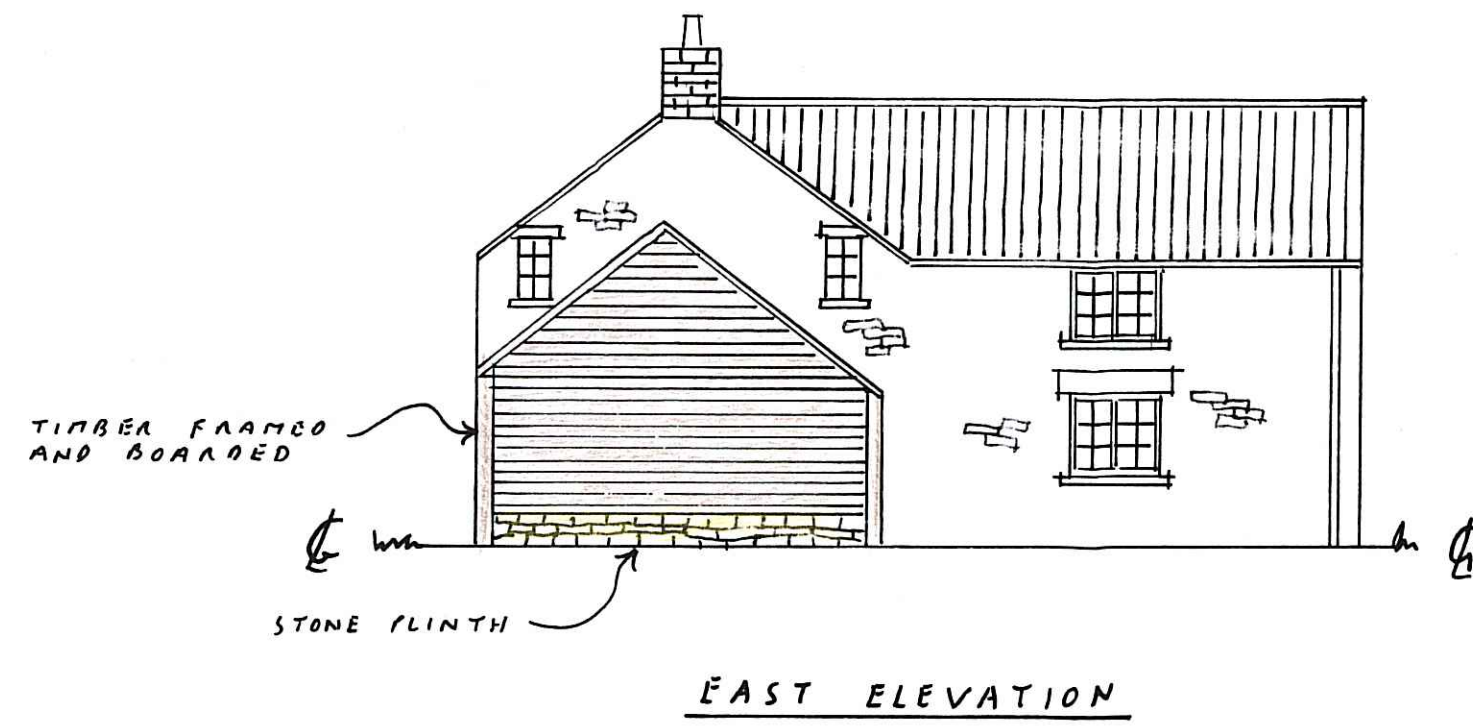

FOREST EDGE  
 TROUTSDALE 7013 9PS  
 PROPOSED OUTBUILDINGS  
 SCALE 1:100  
 DATE JUNE 2010

