



PLEASE COMPLETE OVERLEAF

ADDITIONAL AMENDMENTS

- Amended layout of buildings/outside areas
- Additional background information
- Amended design
- Revised access arrangements
- Change of description of proposed development - as indicated on the previous page
- Change in site boundaries
- Other (as specified below)

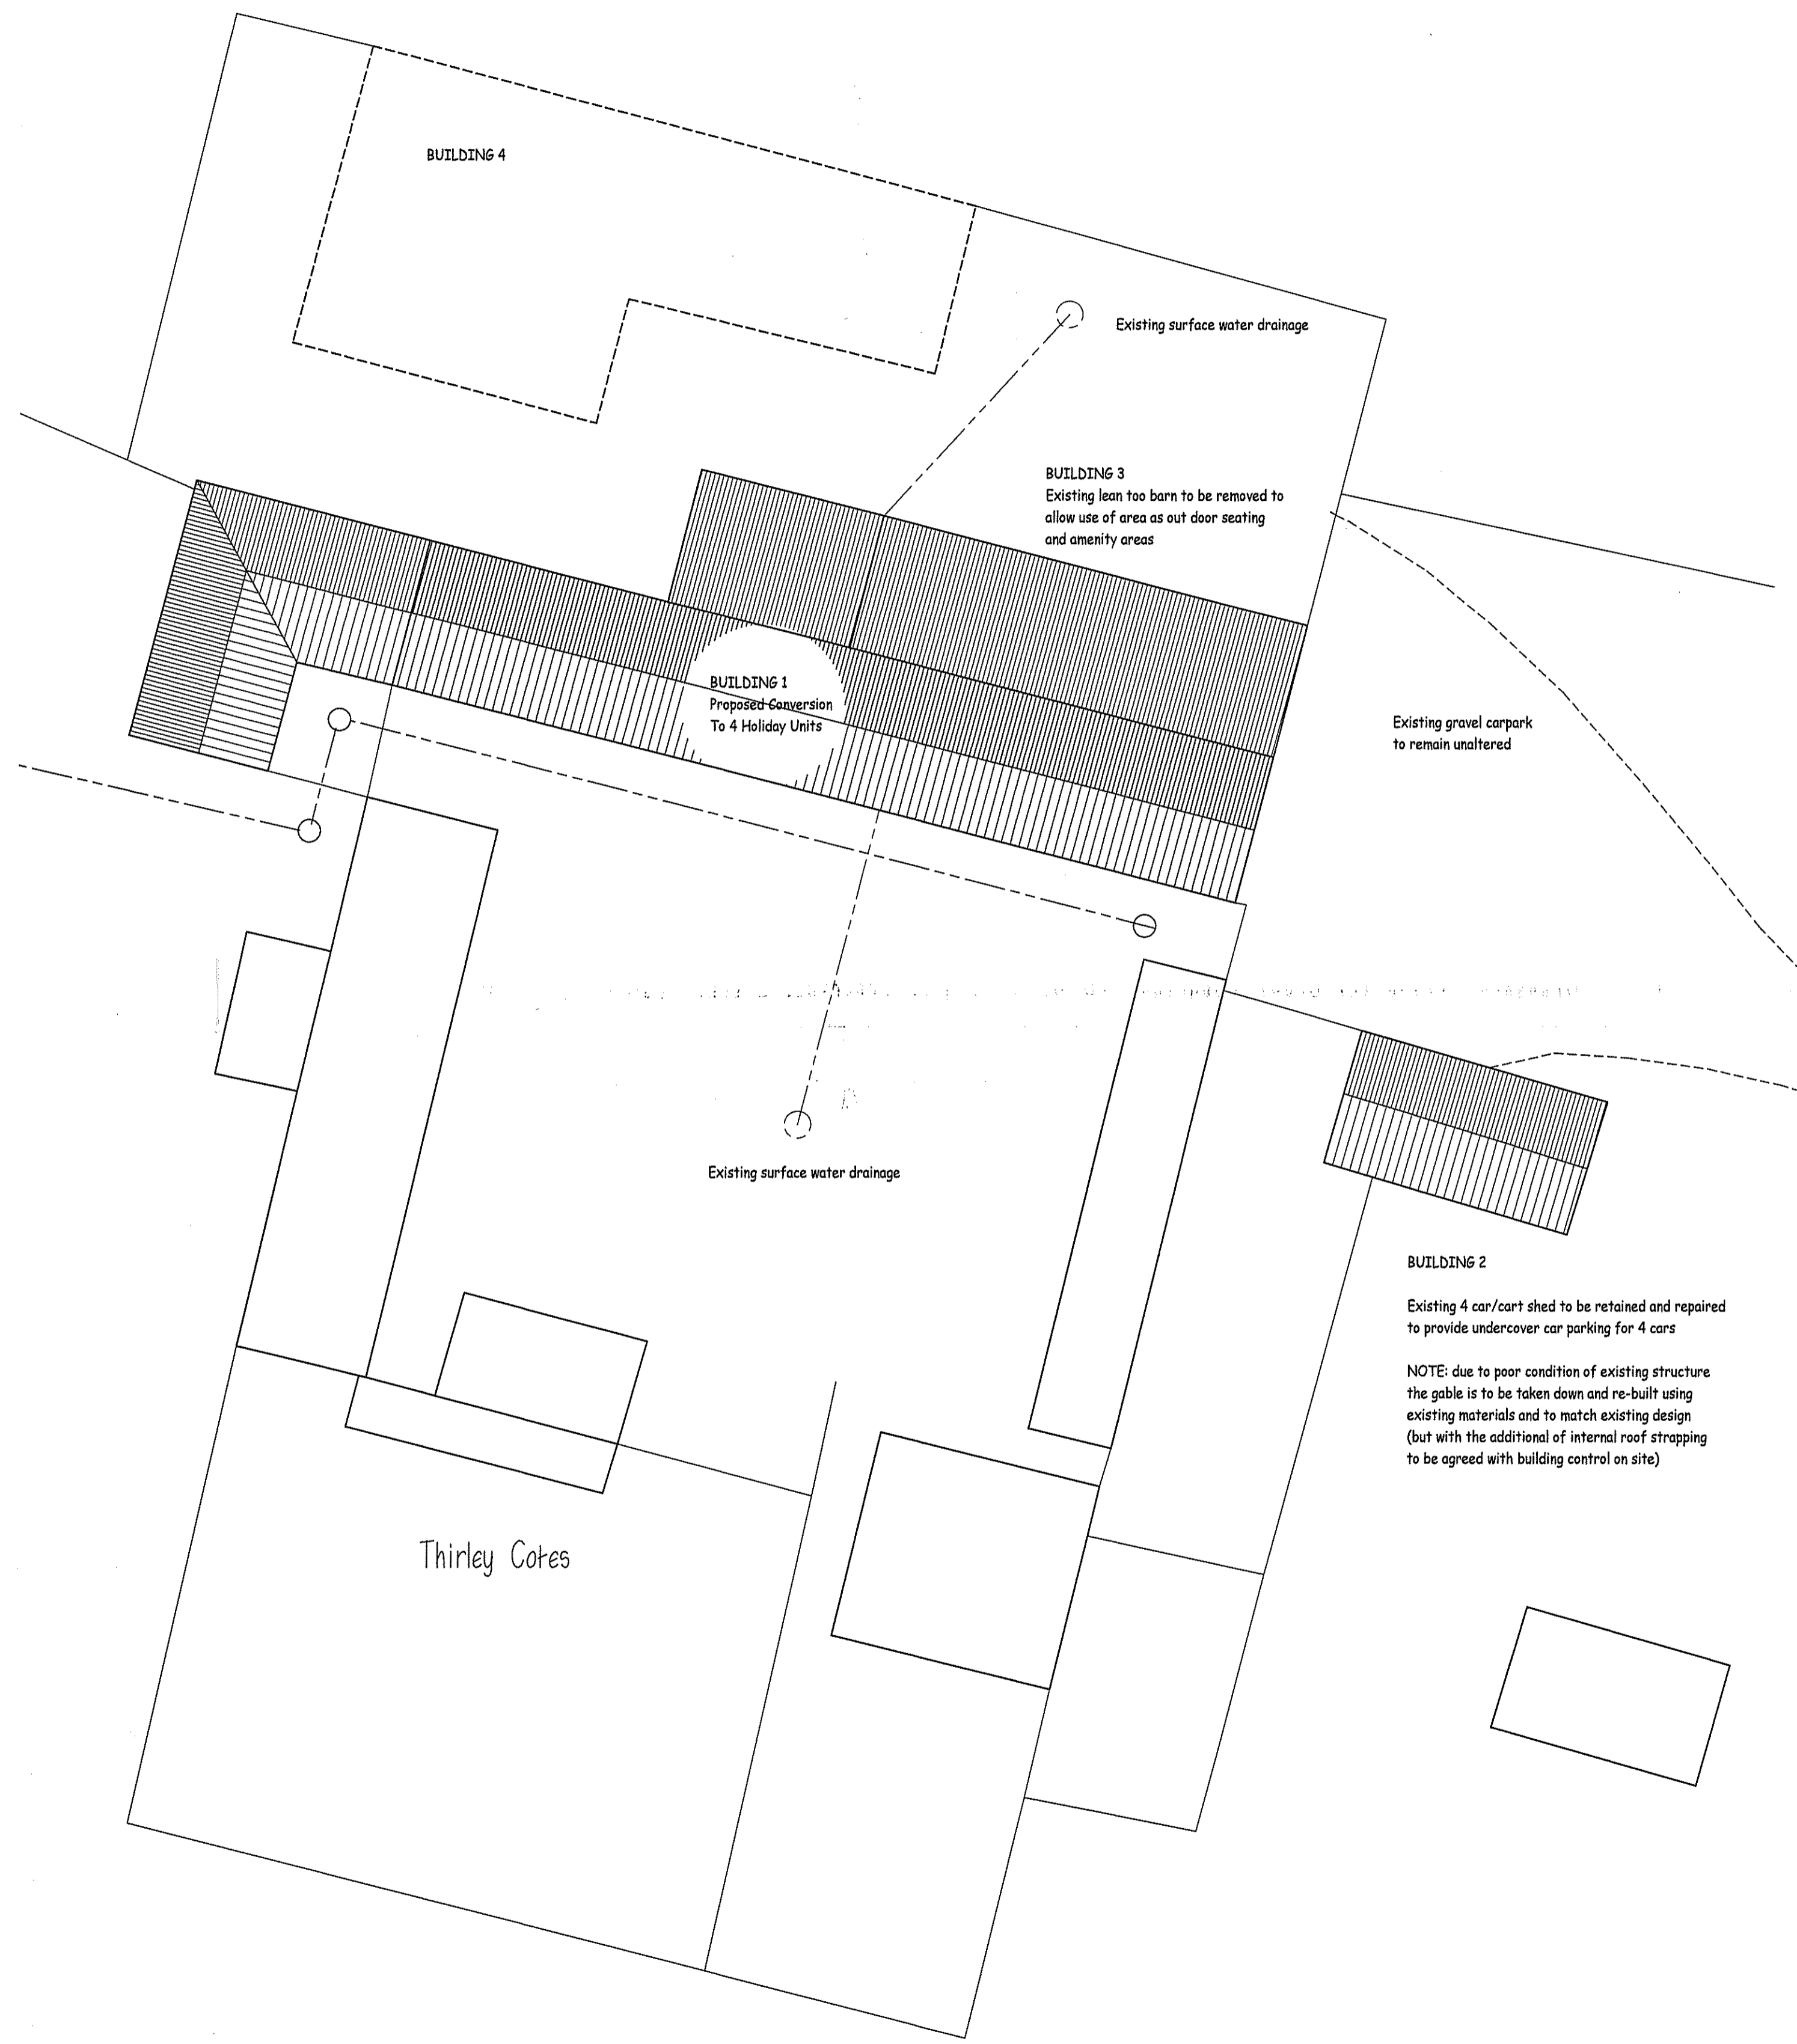

Block Plan 1:200

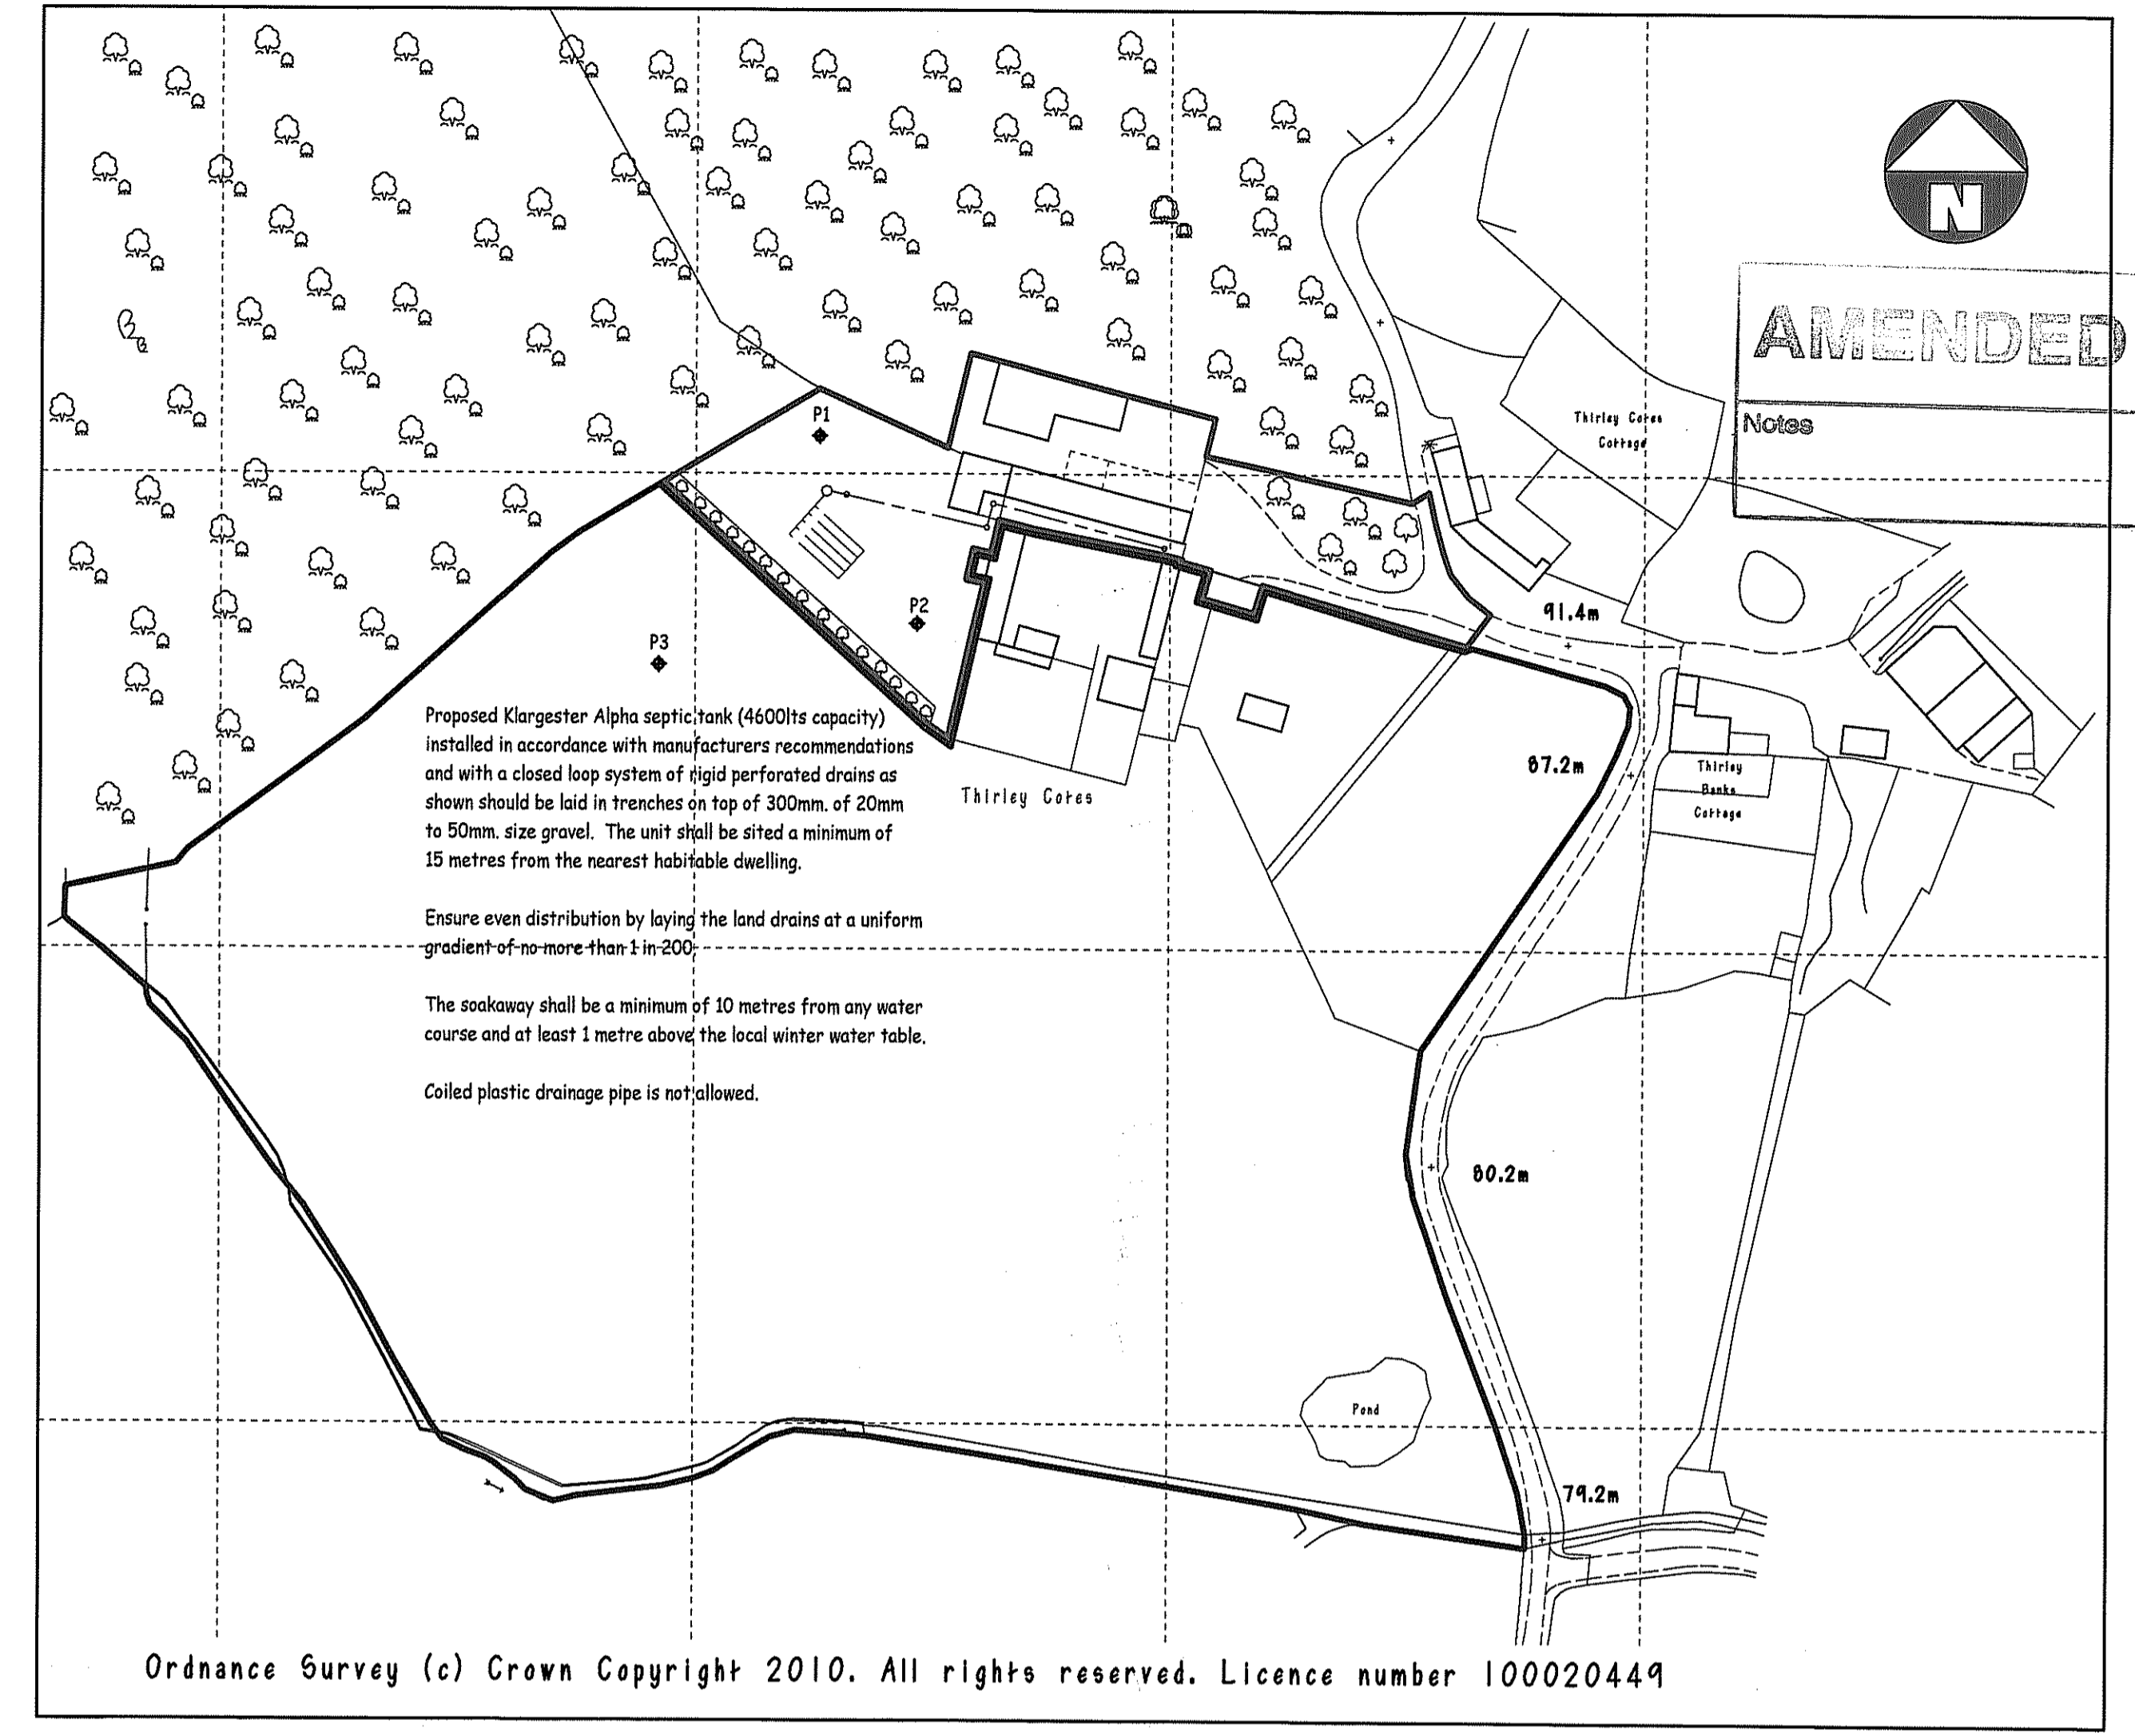

Site Location Plan 1:1250

| | | | |
|-----|----------|----|----------------------------|
| REV | DATE | BY | DESCRIPTION |
| B | 26/11/10 | ND | Planning Revisions |
| A | 18/09/10 | ND | Perce test locations added |
| ✓ | 12/08/10 | ND | 1st Draft |

Dixon Associates
Building Consultants, Surveyors, Architectural & Technical Services

SOUTHLANDS,
73 CAROLINE ROAD,
BRIDLINGTON,
EAST YORKSHIRE
YO15 3TU

© COPYRIGHT
Telephone/Fax: 01362 603 501
Email: info@dixonassociates.org

Plan Prepared By:
Neil Dixon

Client:
Mr. & Mrs. J. & M. Shephard


Location:
**Thirley Cotes Farm
Harwood Dale
Scarborough
North Yorkshire**

Drawing Title:
**Site Location Plan 1:1250
Incorporating Drainage**
**Block Plan Incorporating
Roof Layout 1:200 Scale**


Scale: 1:200 1:1250 (@ A1)
1:400 1:2500 (@ A3)

| | | | |
|-------|-----|----|------|
| Class | Rev | By | Date |
| 0909X | 11. | B | |


NYMNP
06 DEC 2010

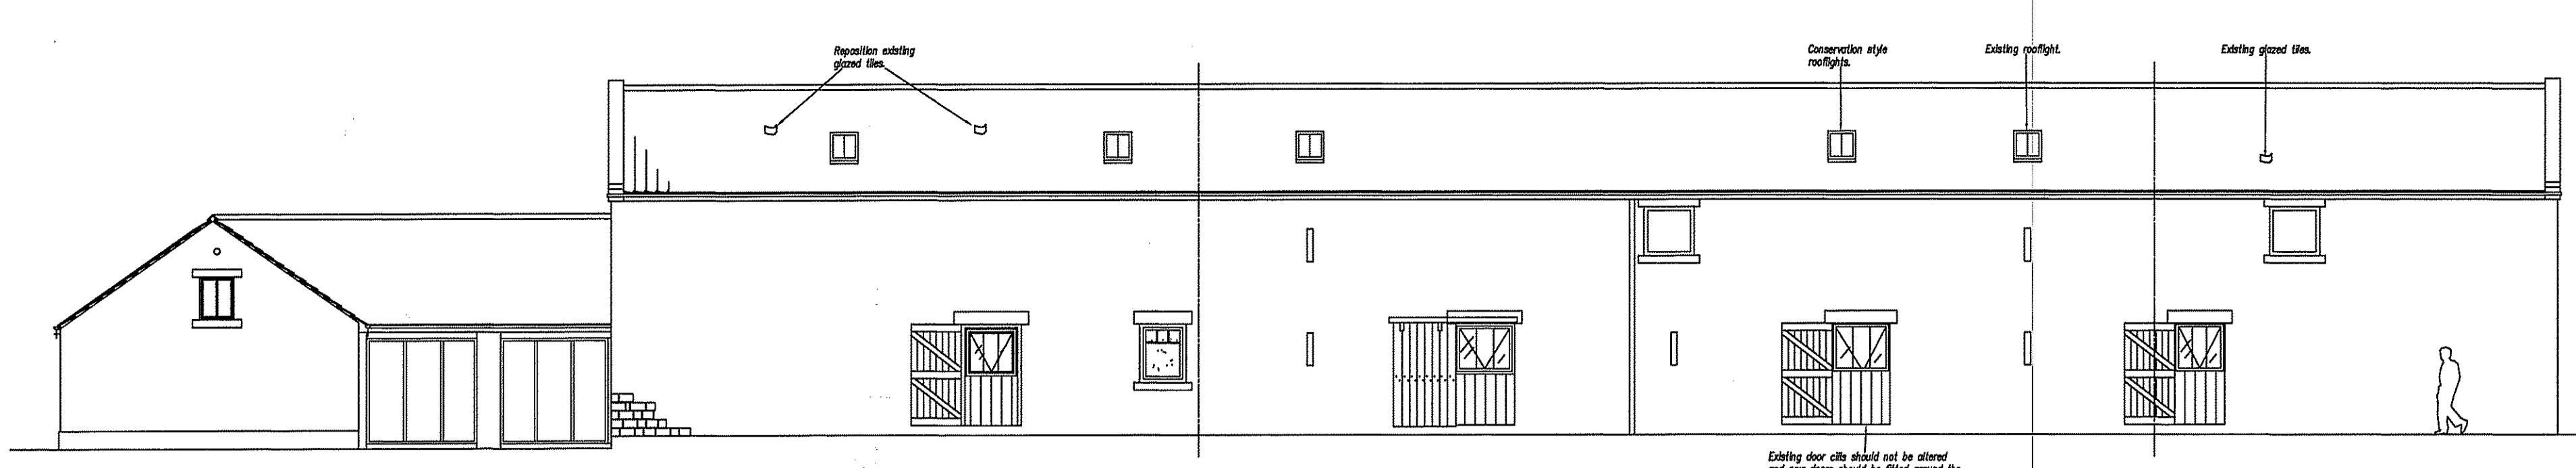

South Elevation

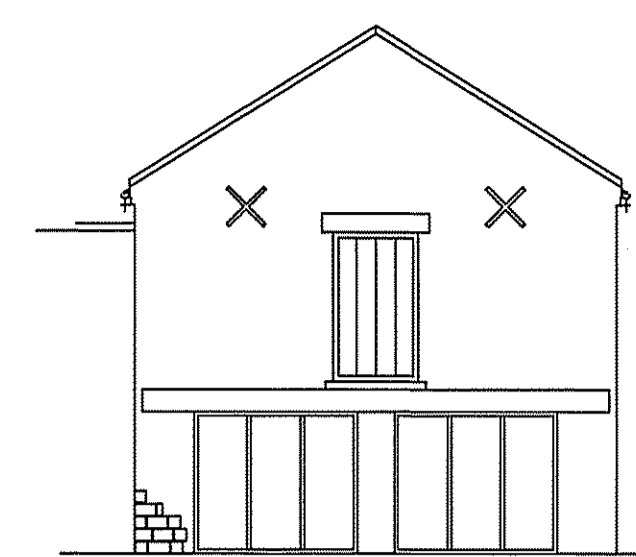


East Elevation

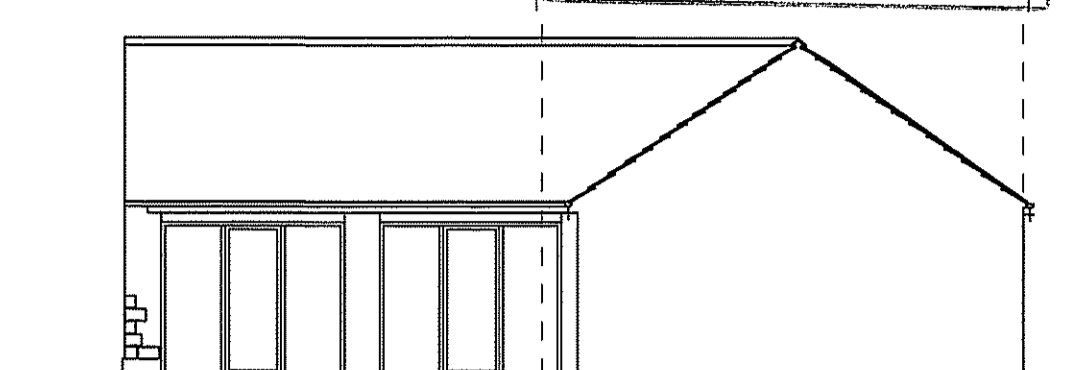


East Elevation (A)


AMENDED
Notes

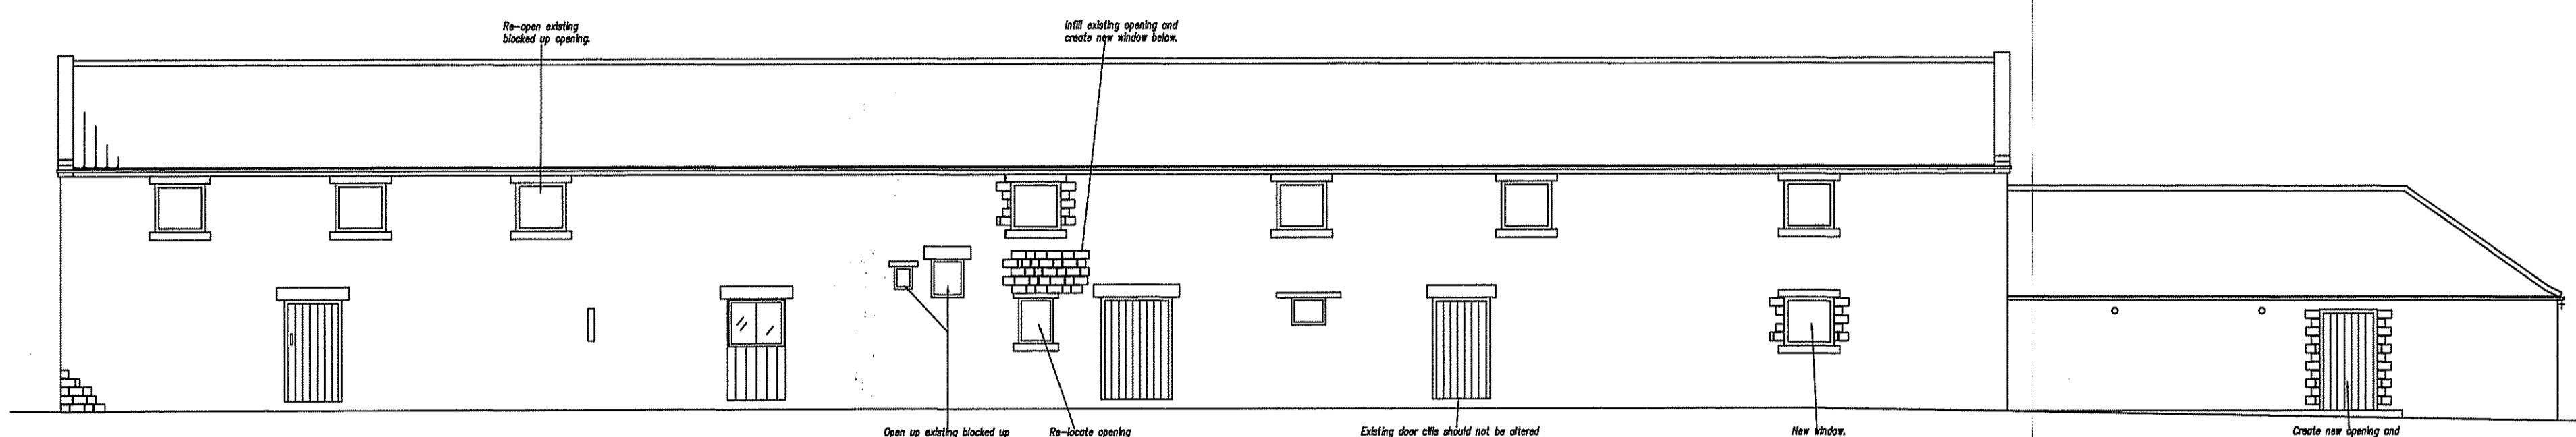

North Elevation

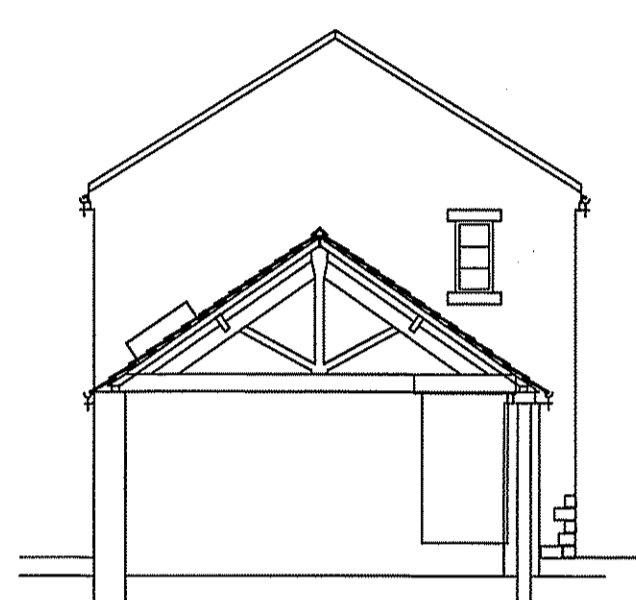


West Elevation (B)

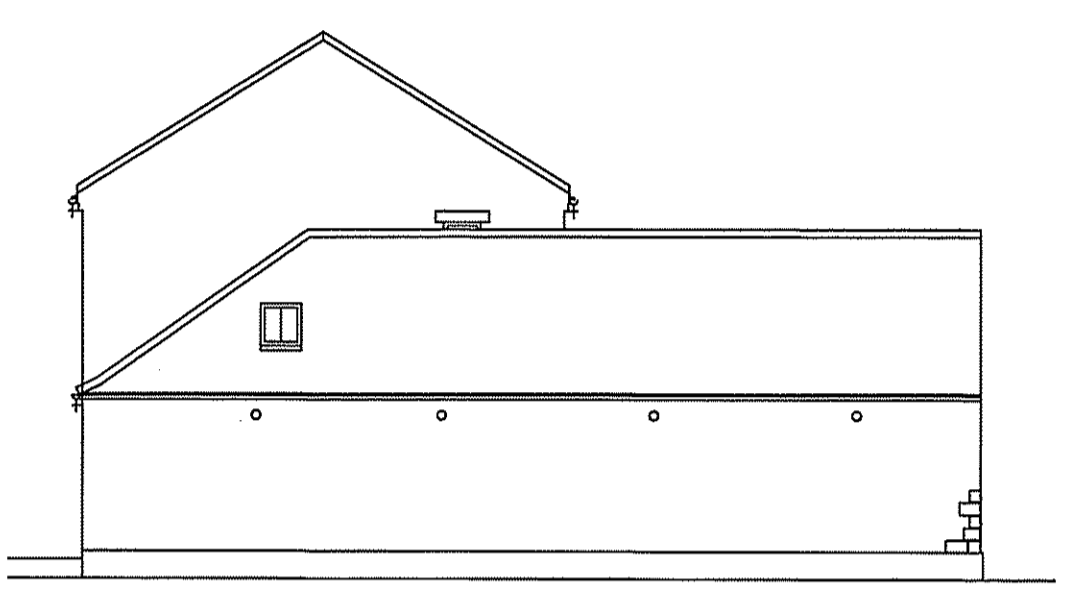


West Elevation


DRAFT PLAN

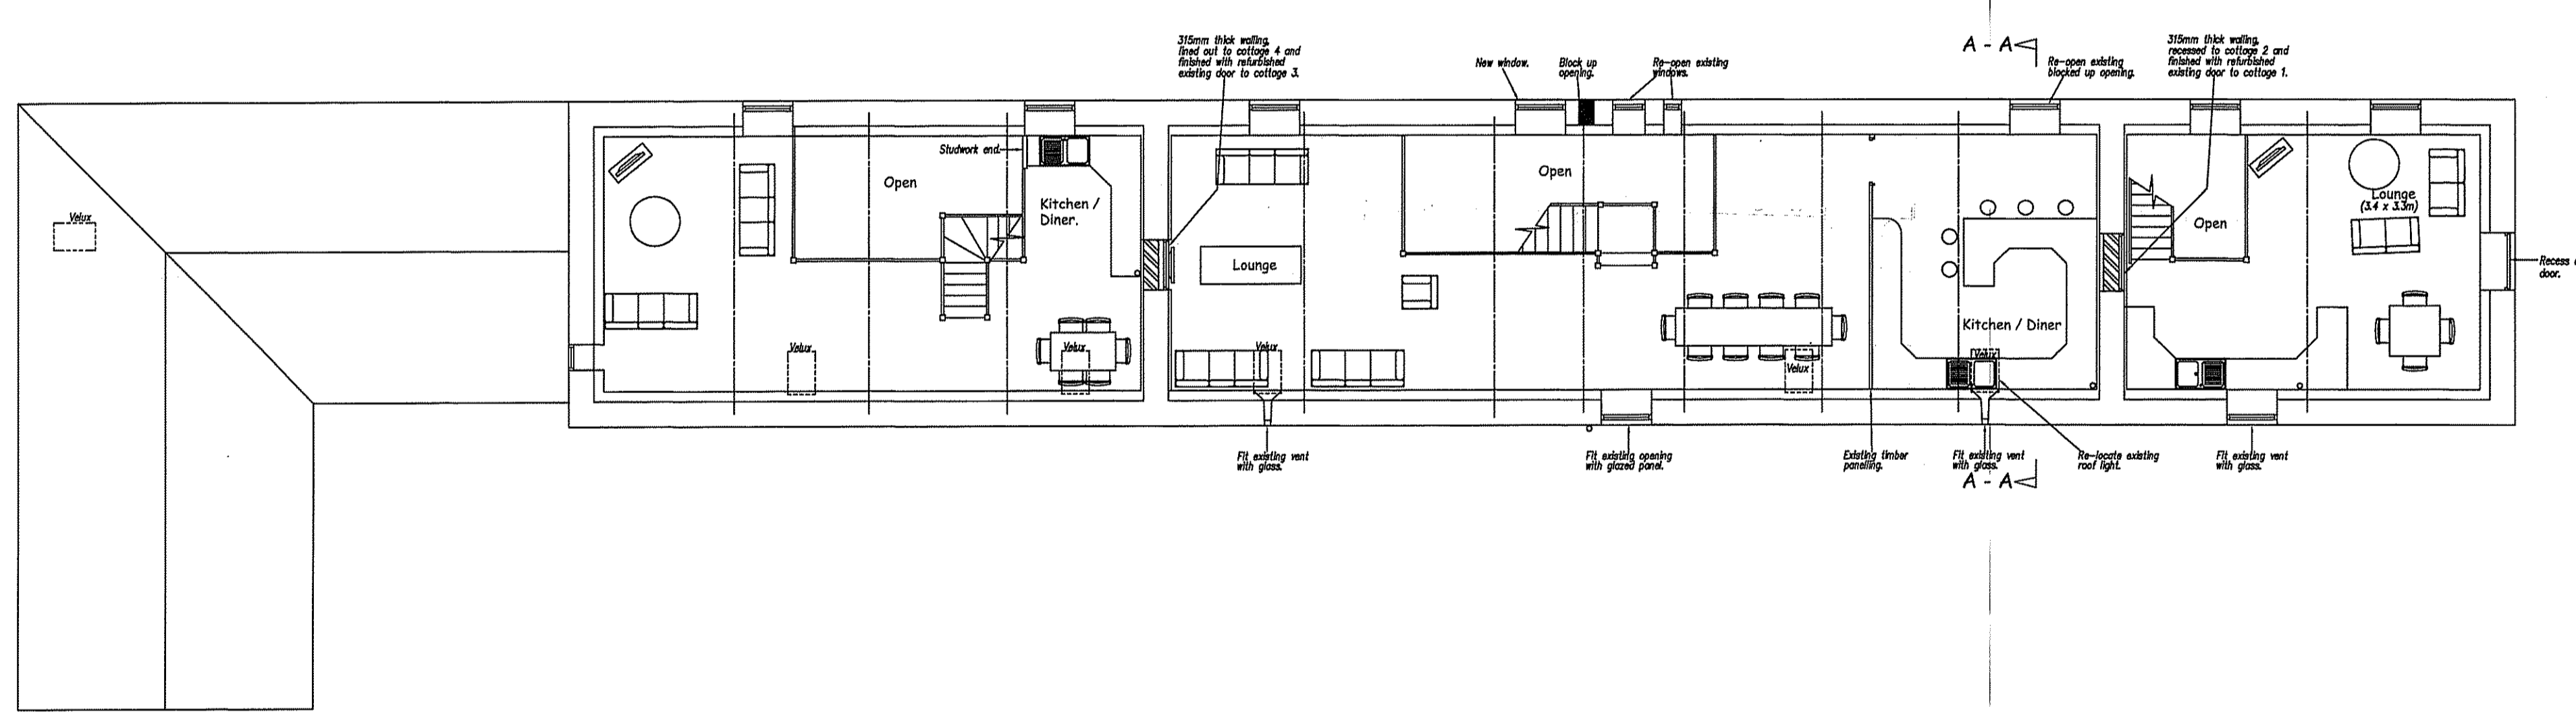

First Floor Plan

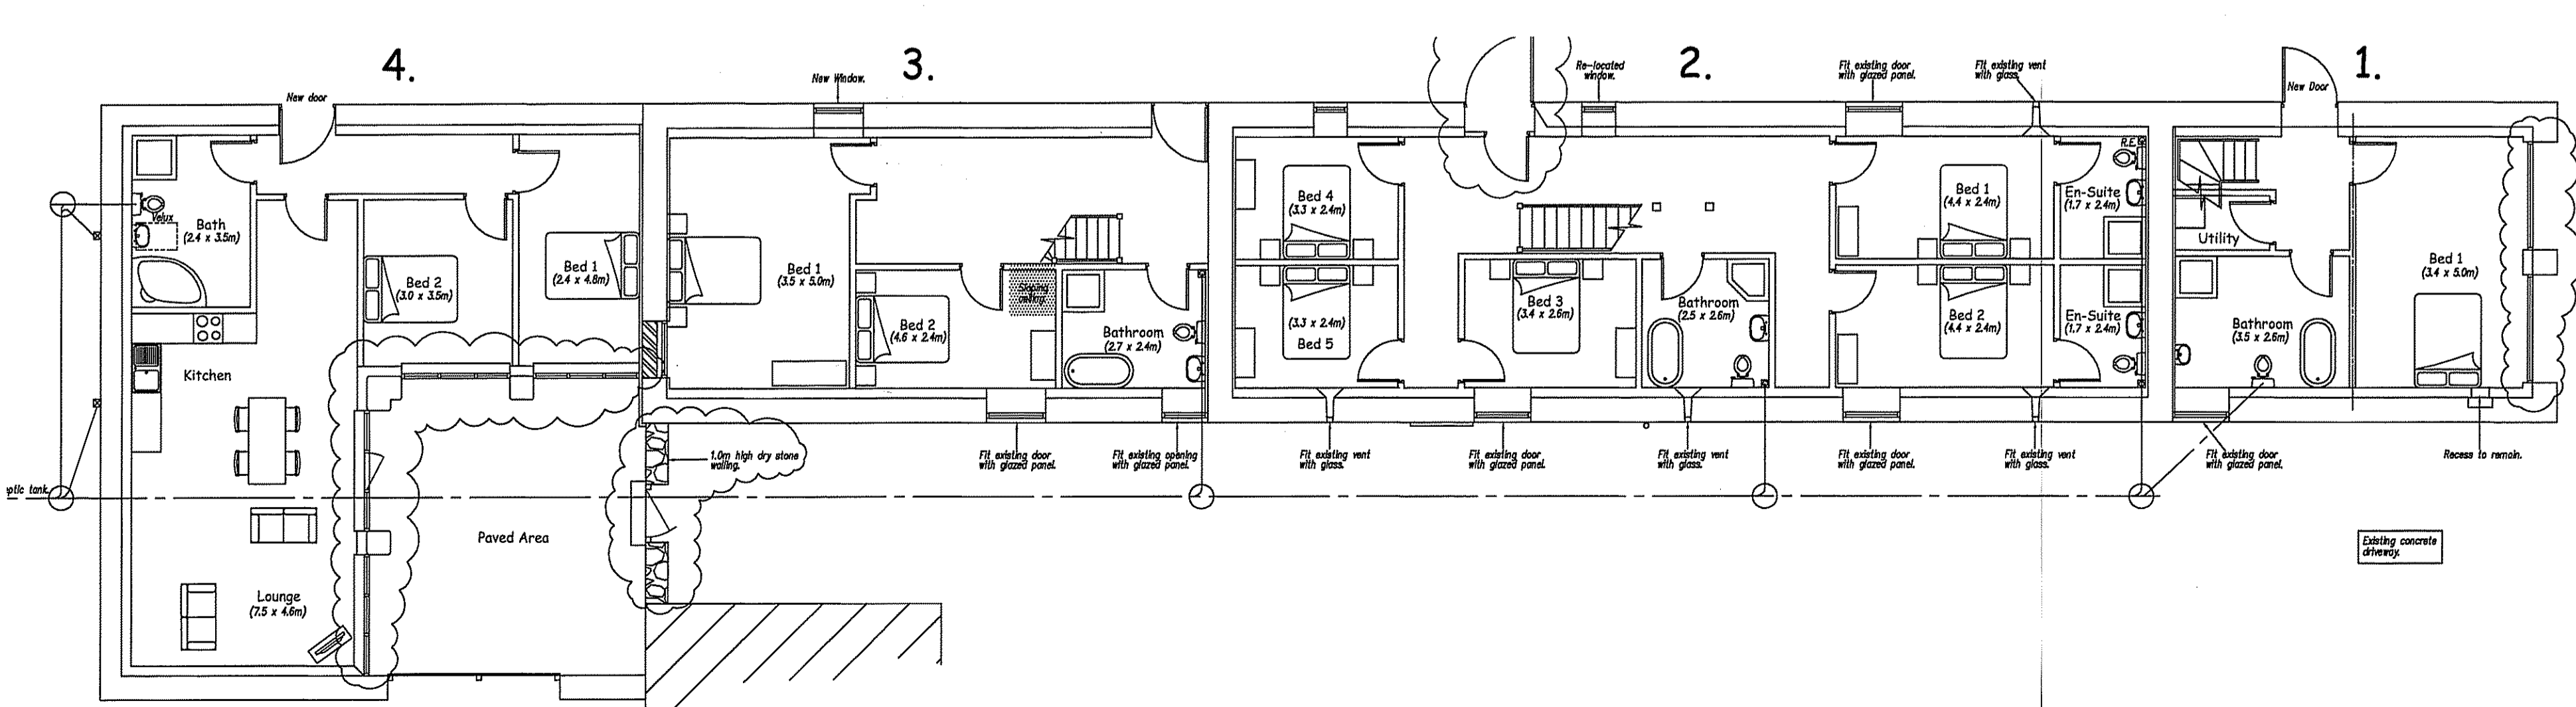

Ground Floor Plan

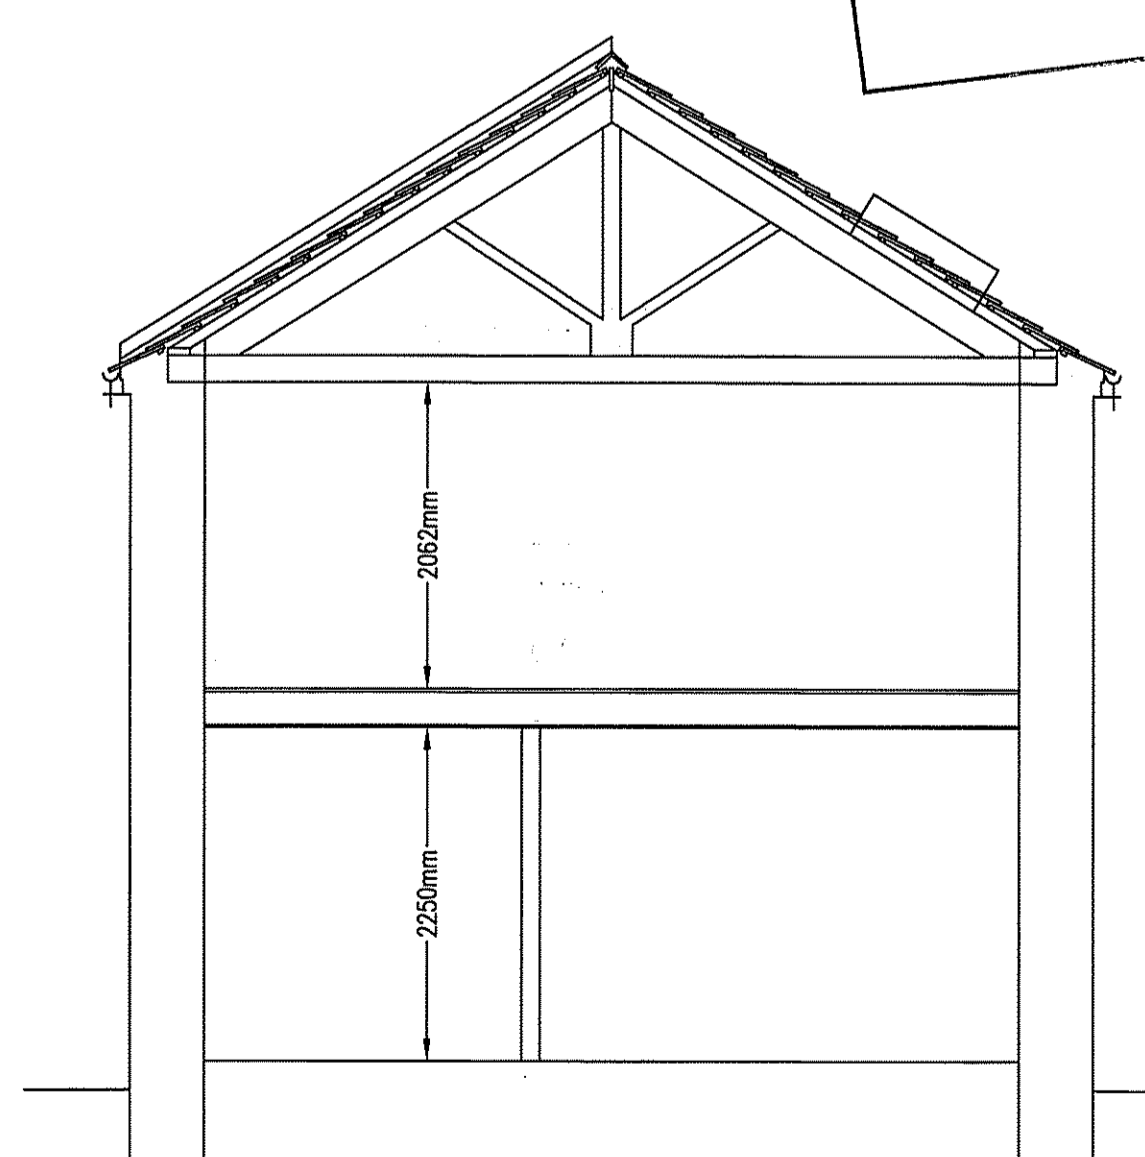

Section A - A

NYMNPA
06 DEC 2010

| | | |
|---|----------|---|
| G | 19.11.10 | Comments following discussion with planner. |
| F | 06.08.10 | Clients revisions. |
| E | 28.07.10 | Drawing updated. |
| D | 17.07.10 | Drawing updated. |
| C | 05.07.10 | Clients revisions. |
| B | 22.01.10 | Clients revisions. |
| A | 23.12.09 | Clients revisions. |

Dixon Associates
Building Consultants, Surveyors & Technical Services

SOUTHLANDS,
73 CARDIGAN ROAD,
BRIDLINGTON,
EAST YORKSHIRE
YO15 3JU

© COPYRIGHT
Telephone/Fax: (01262) 603 501
Email: DixonAssociates@btinternet.com

Client
Mr & Mrs J & M Shephard

Location
**Thirley Cotes Farm
Harwood Dale
Scarborough
North Yorkshire**

Drawing Title
Proposed Barn 1

Scale **1:50 & 1:100**

Date **20/10/09** Drawn By **CR**

| | | | | | | |
|--------|----|----|---------|----|---------|------|
| Client | PD | TP | Copy To | BR | Builder | File |
|--------|----|----|---------|----|---------|------|

| | | | | |
|-------------|-------|---|------|---|
| Drawing No. | 0909X | 3 | Rev. | G |
|-------------|-------|---|------|---|