




South Elevation

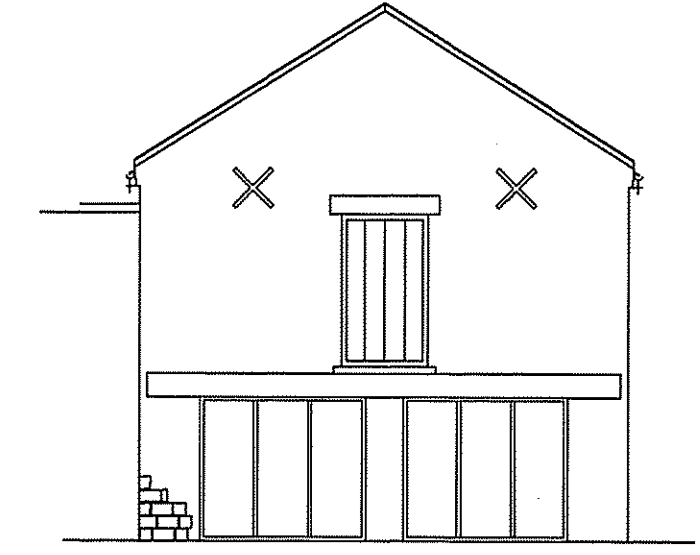


East Elevation

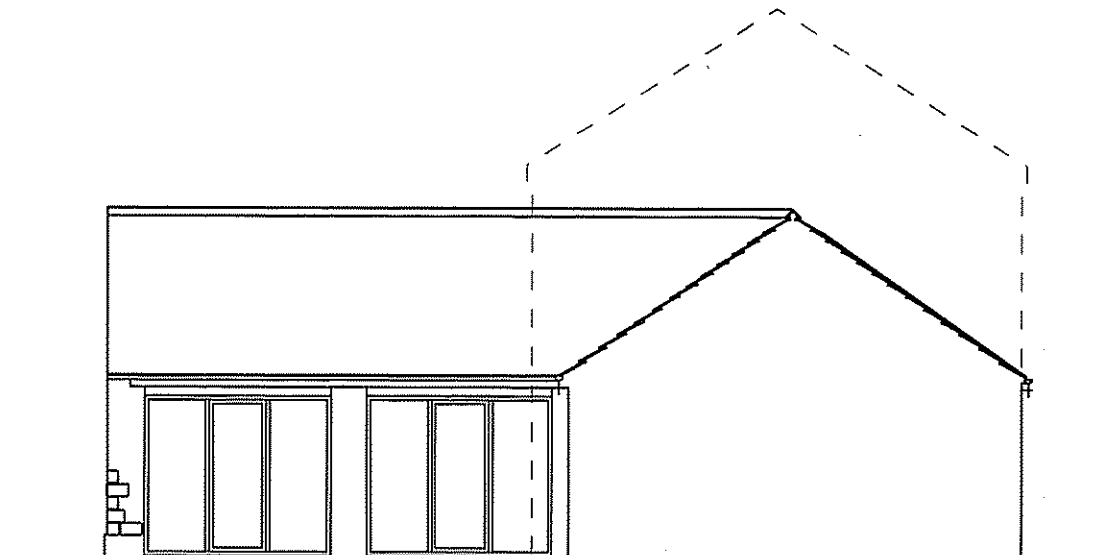


East Elevation (A)

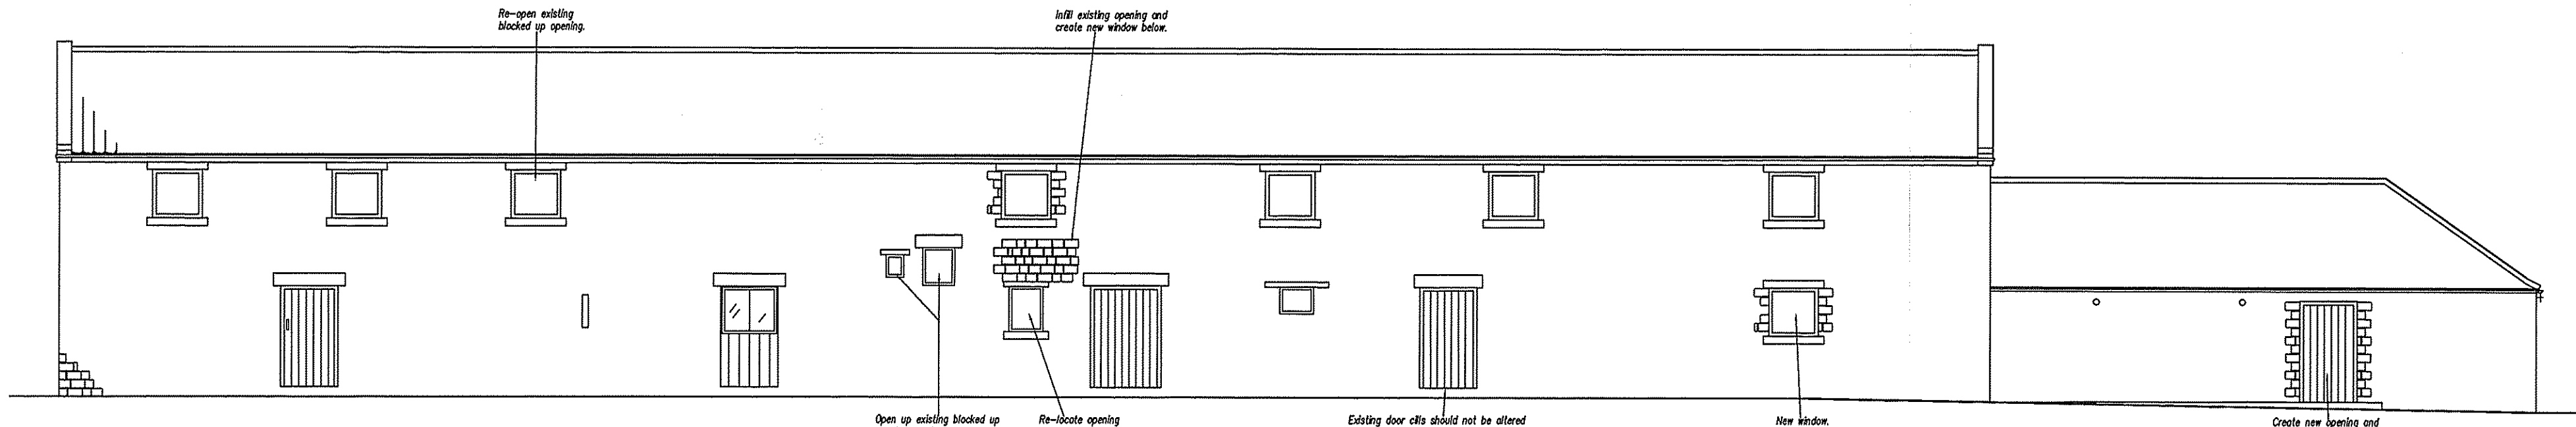


North Elevation

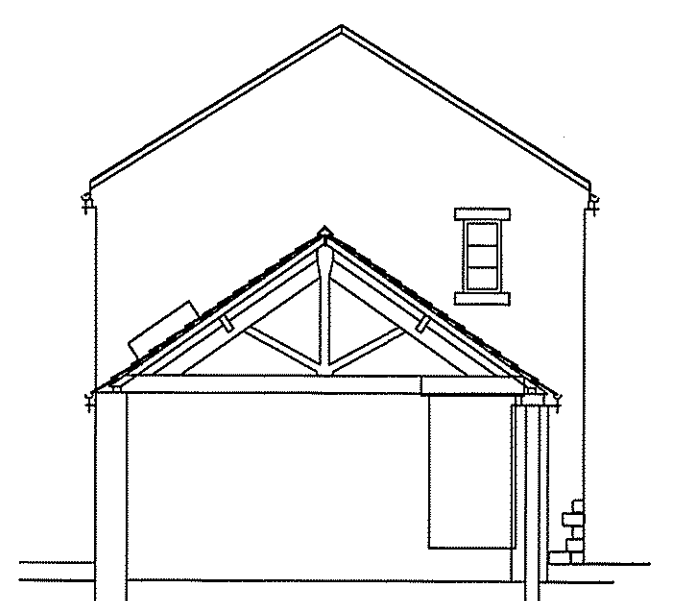

West Elevation (B)

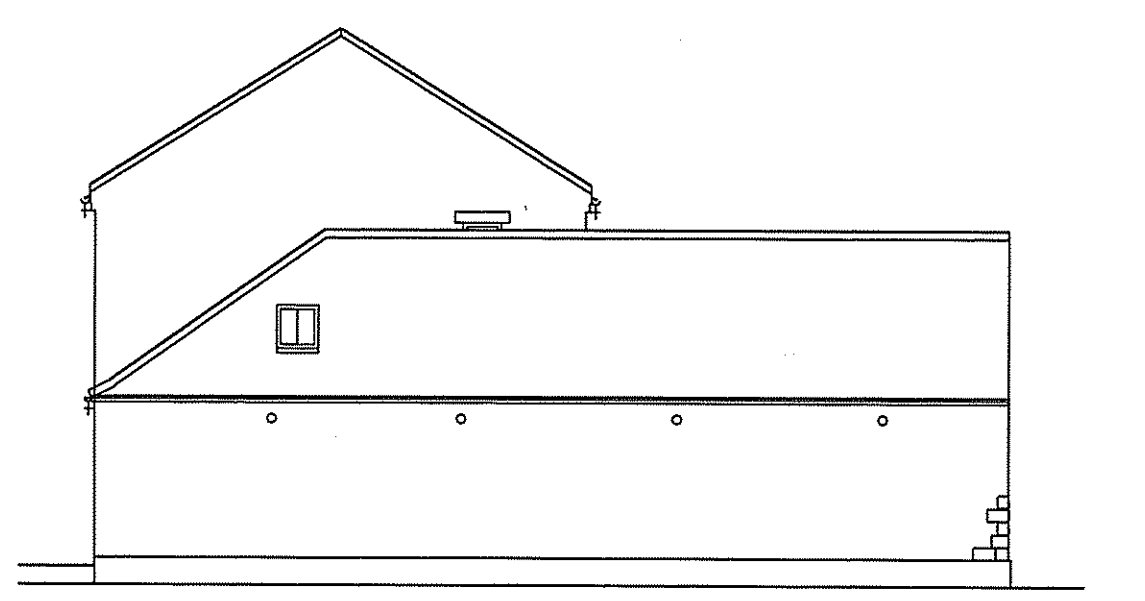

West Elevation

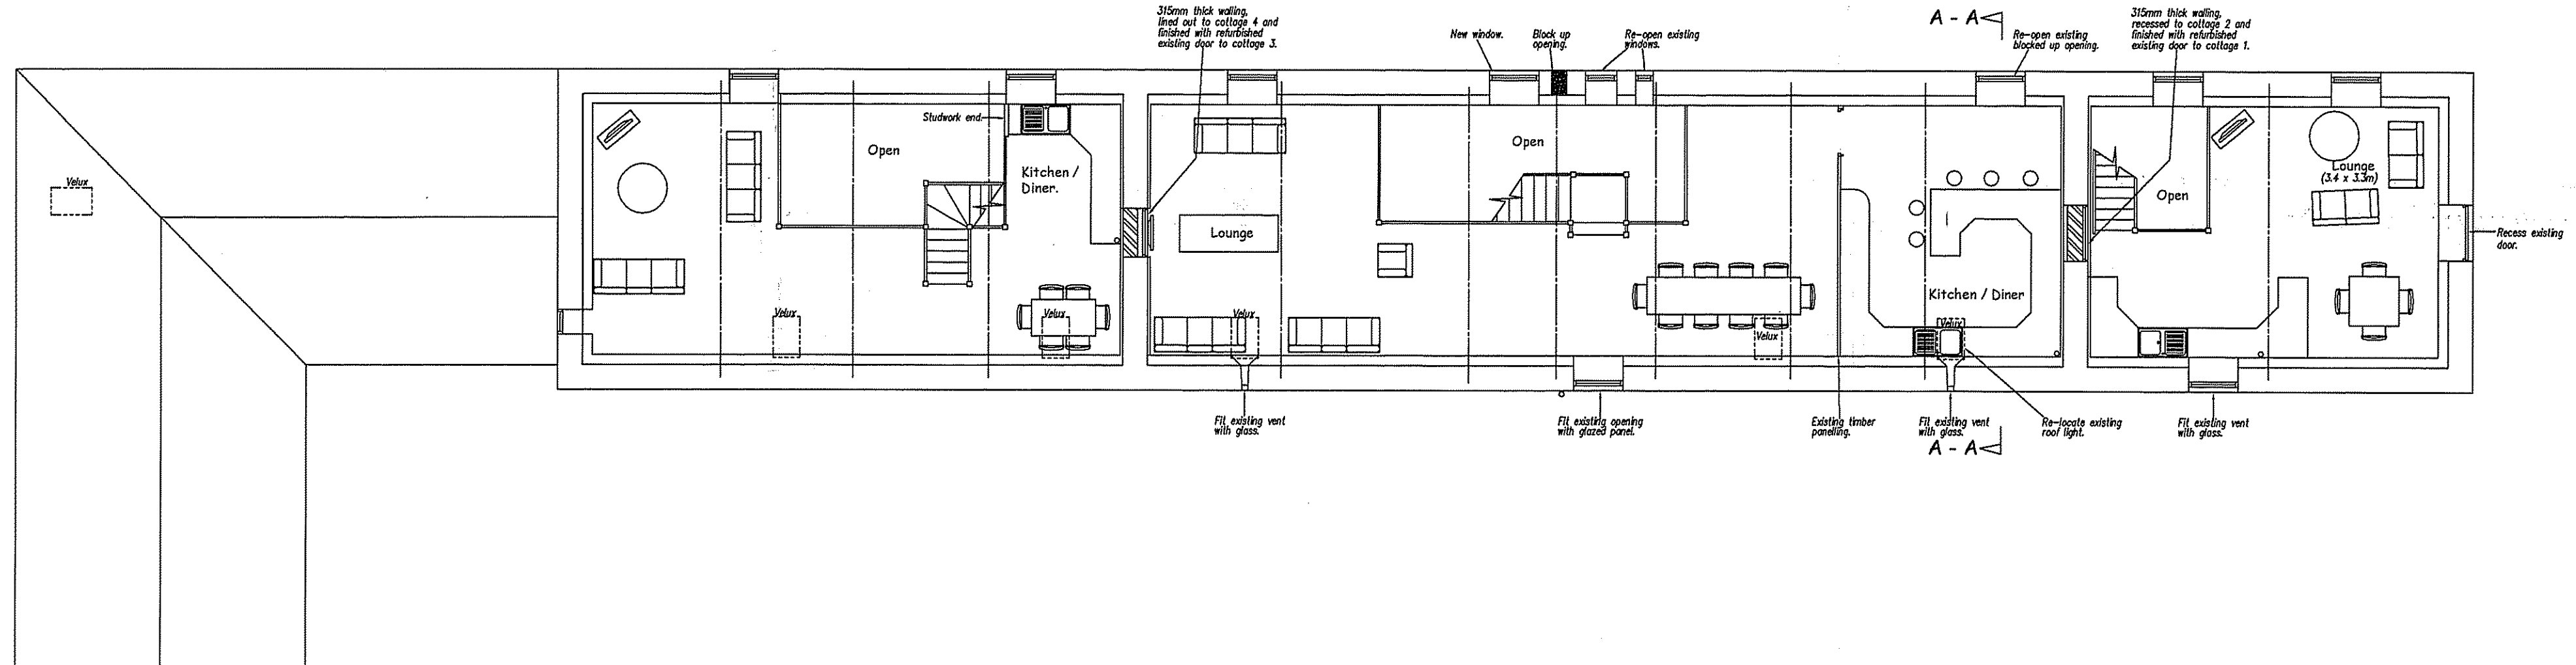

First Floor Plan

AMENDED
Notes

G	19.11.10	Comments following discussion with planner.
F	06.08.10	Clients revisions.
E	28.07.10	Drawing updated.
D	17.07.10	Drawing updated.
C	05.07.10	Clients revisions.
B	22.01.10	Clients revisions.
A	23.12.09	Clients revisions.

Dixon Associates
Building Consultants, Surveyors & Technical Services

SOUTHLANDS,
75 CARDIGAN ROAD,
BRIDLINGTON,
EAST YORKSHIRE
YO15 3JU

© COPYRIGHT
Telephone/Fax: (01262) 603 501
Email: DixonAssociates@btinternet.com

Client
Mr & Mrs J & M Shephard

Location
**Thirley Cotes Farm
Harwood Dale
Scarborough
North Yorkshire**

Drawing Title
Proposed Barn 1

**NYMNP
01 DEC 2010**

Scale
1:50 & 1:100

Date
20/10/09


Drawn By
CR

Client IPD TP Copy To BR Builder File


Drawing No.
0909X

Rev.
3


Rev.
G

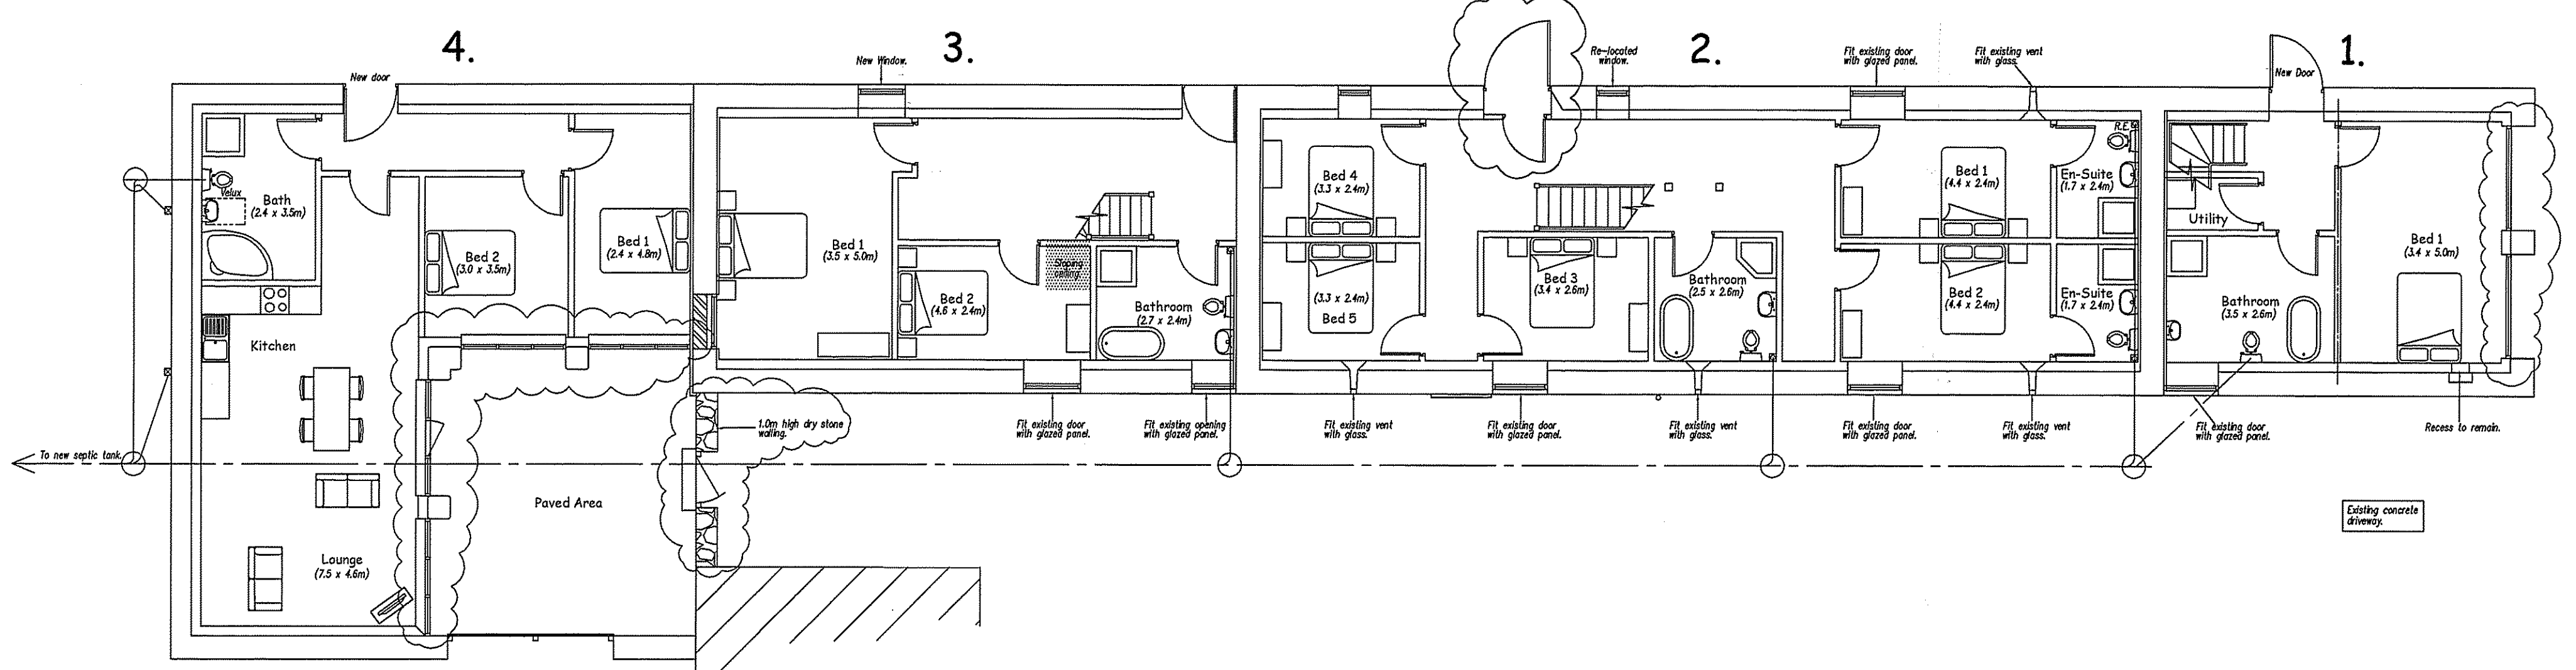


Ground Floor Plan

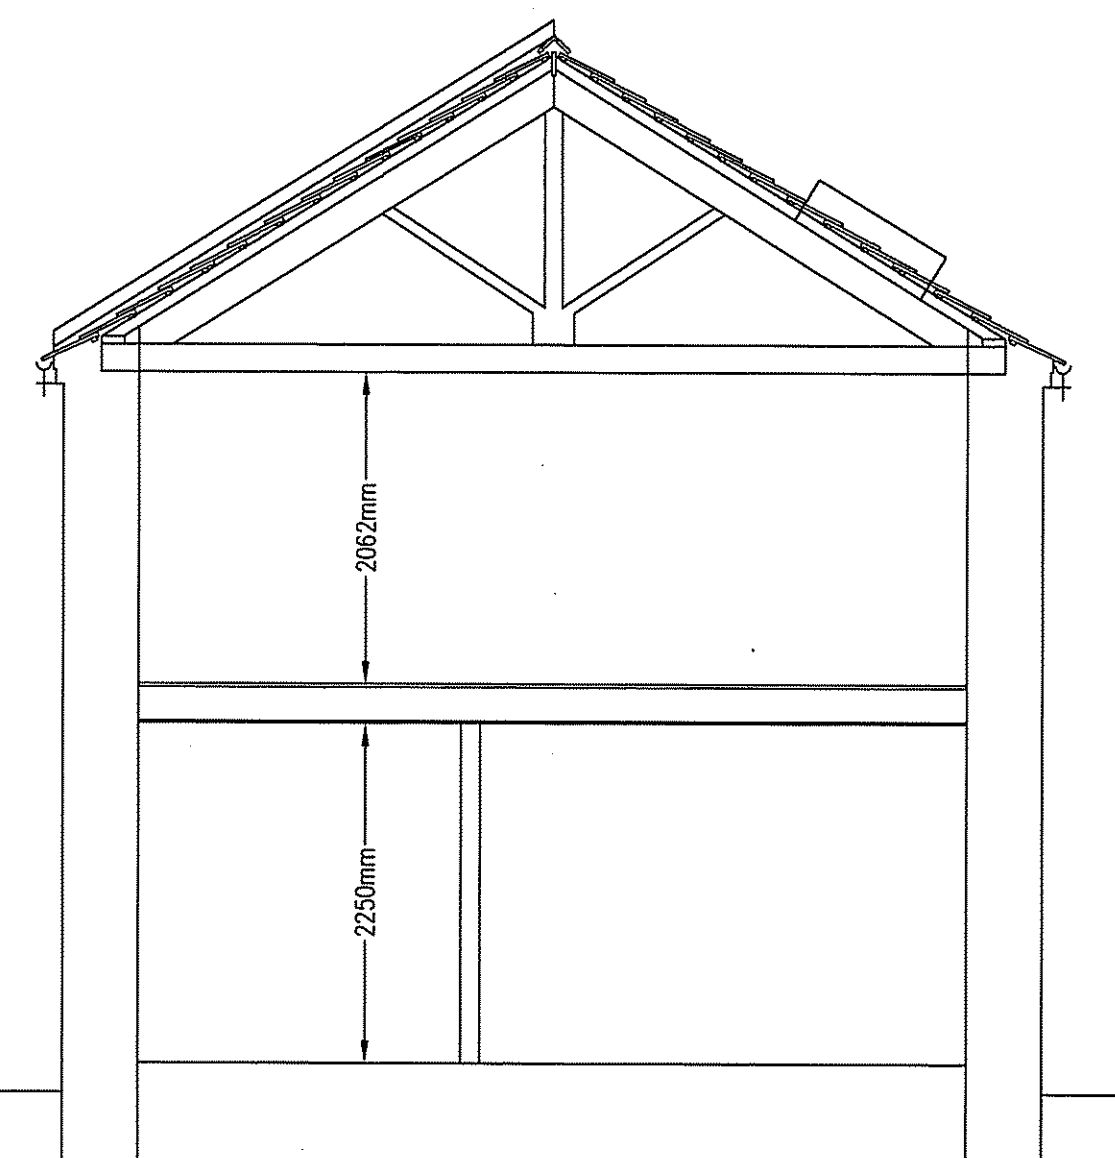

Section A - A

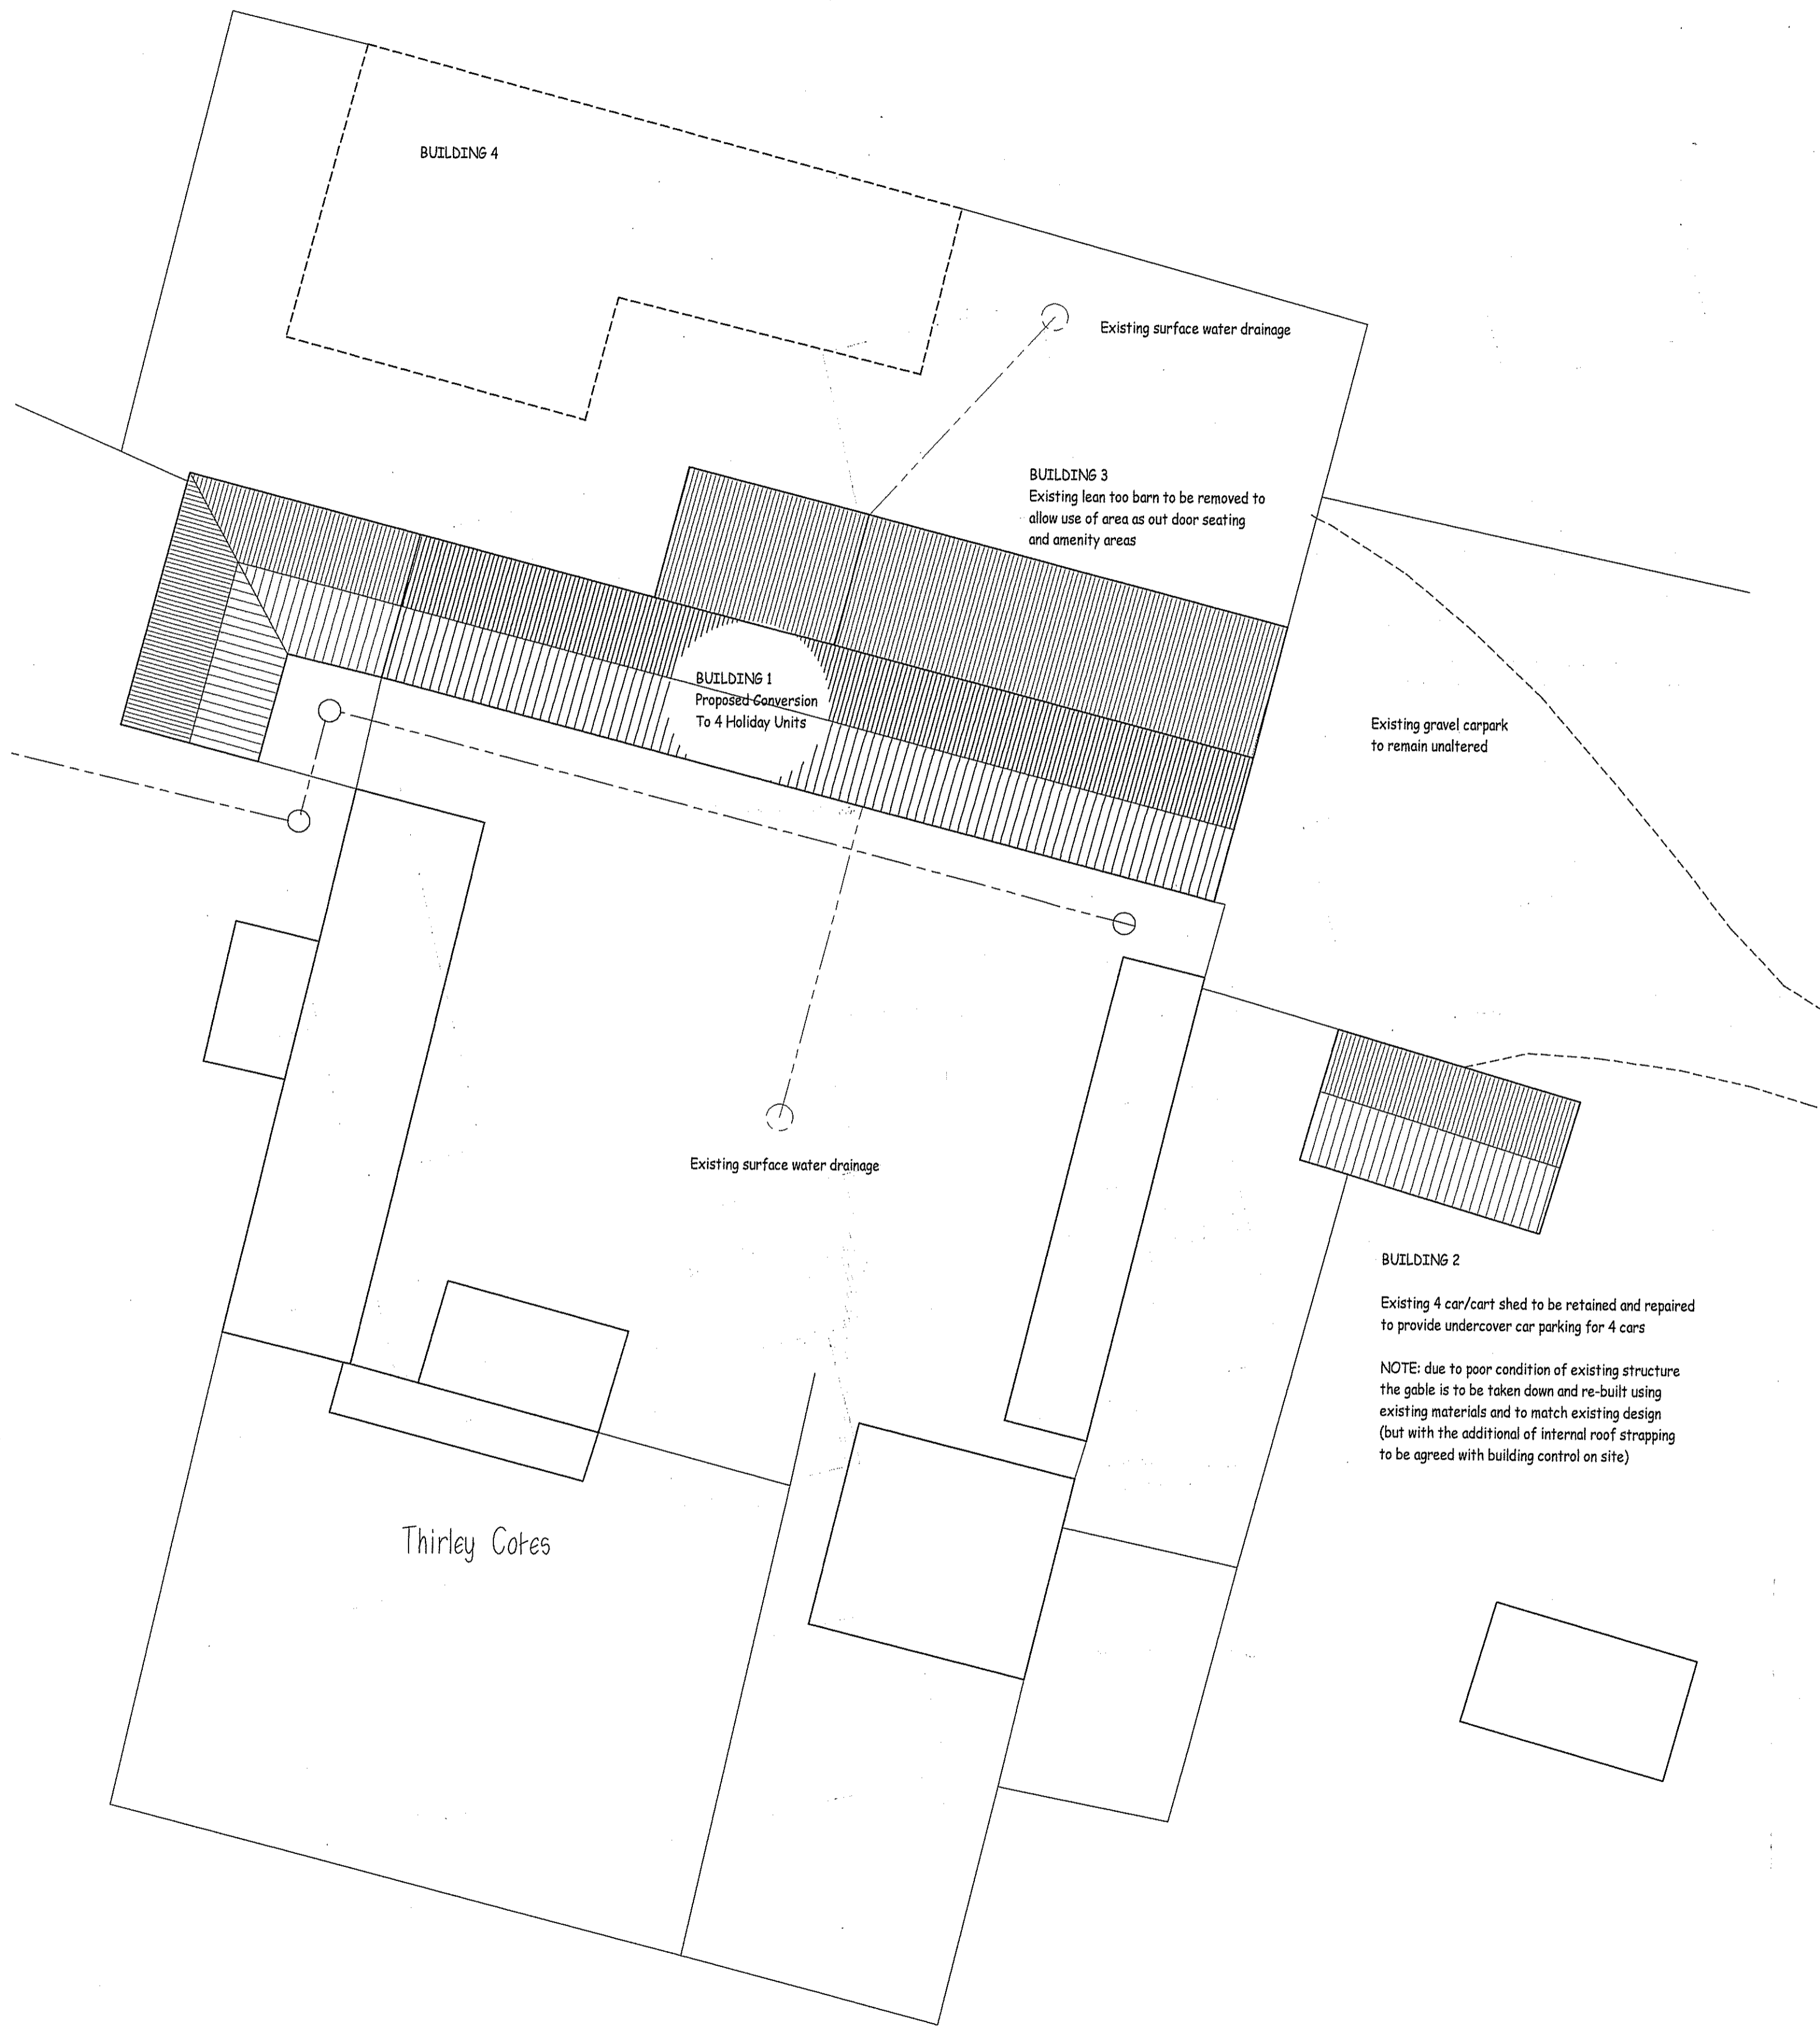

Block Plan 1:200

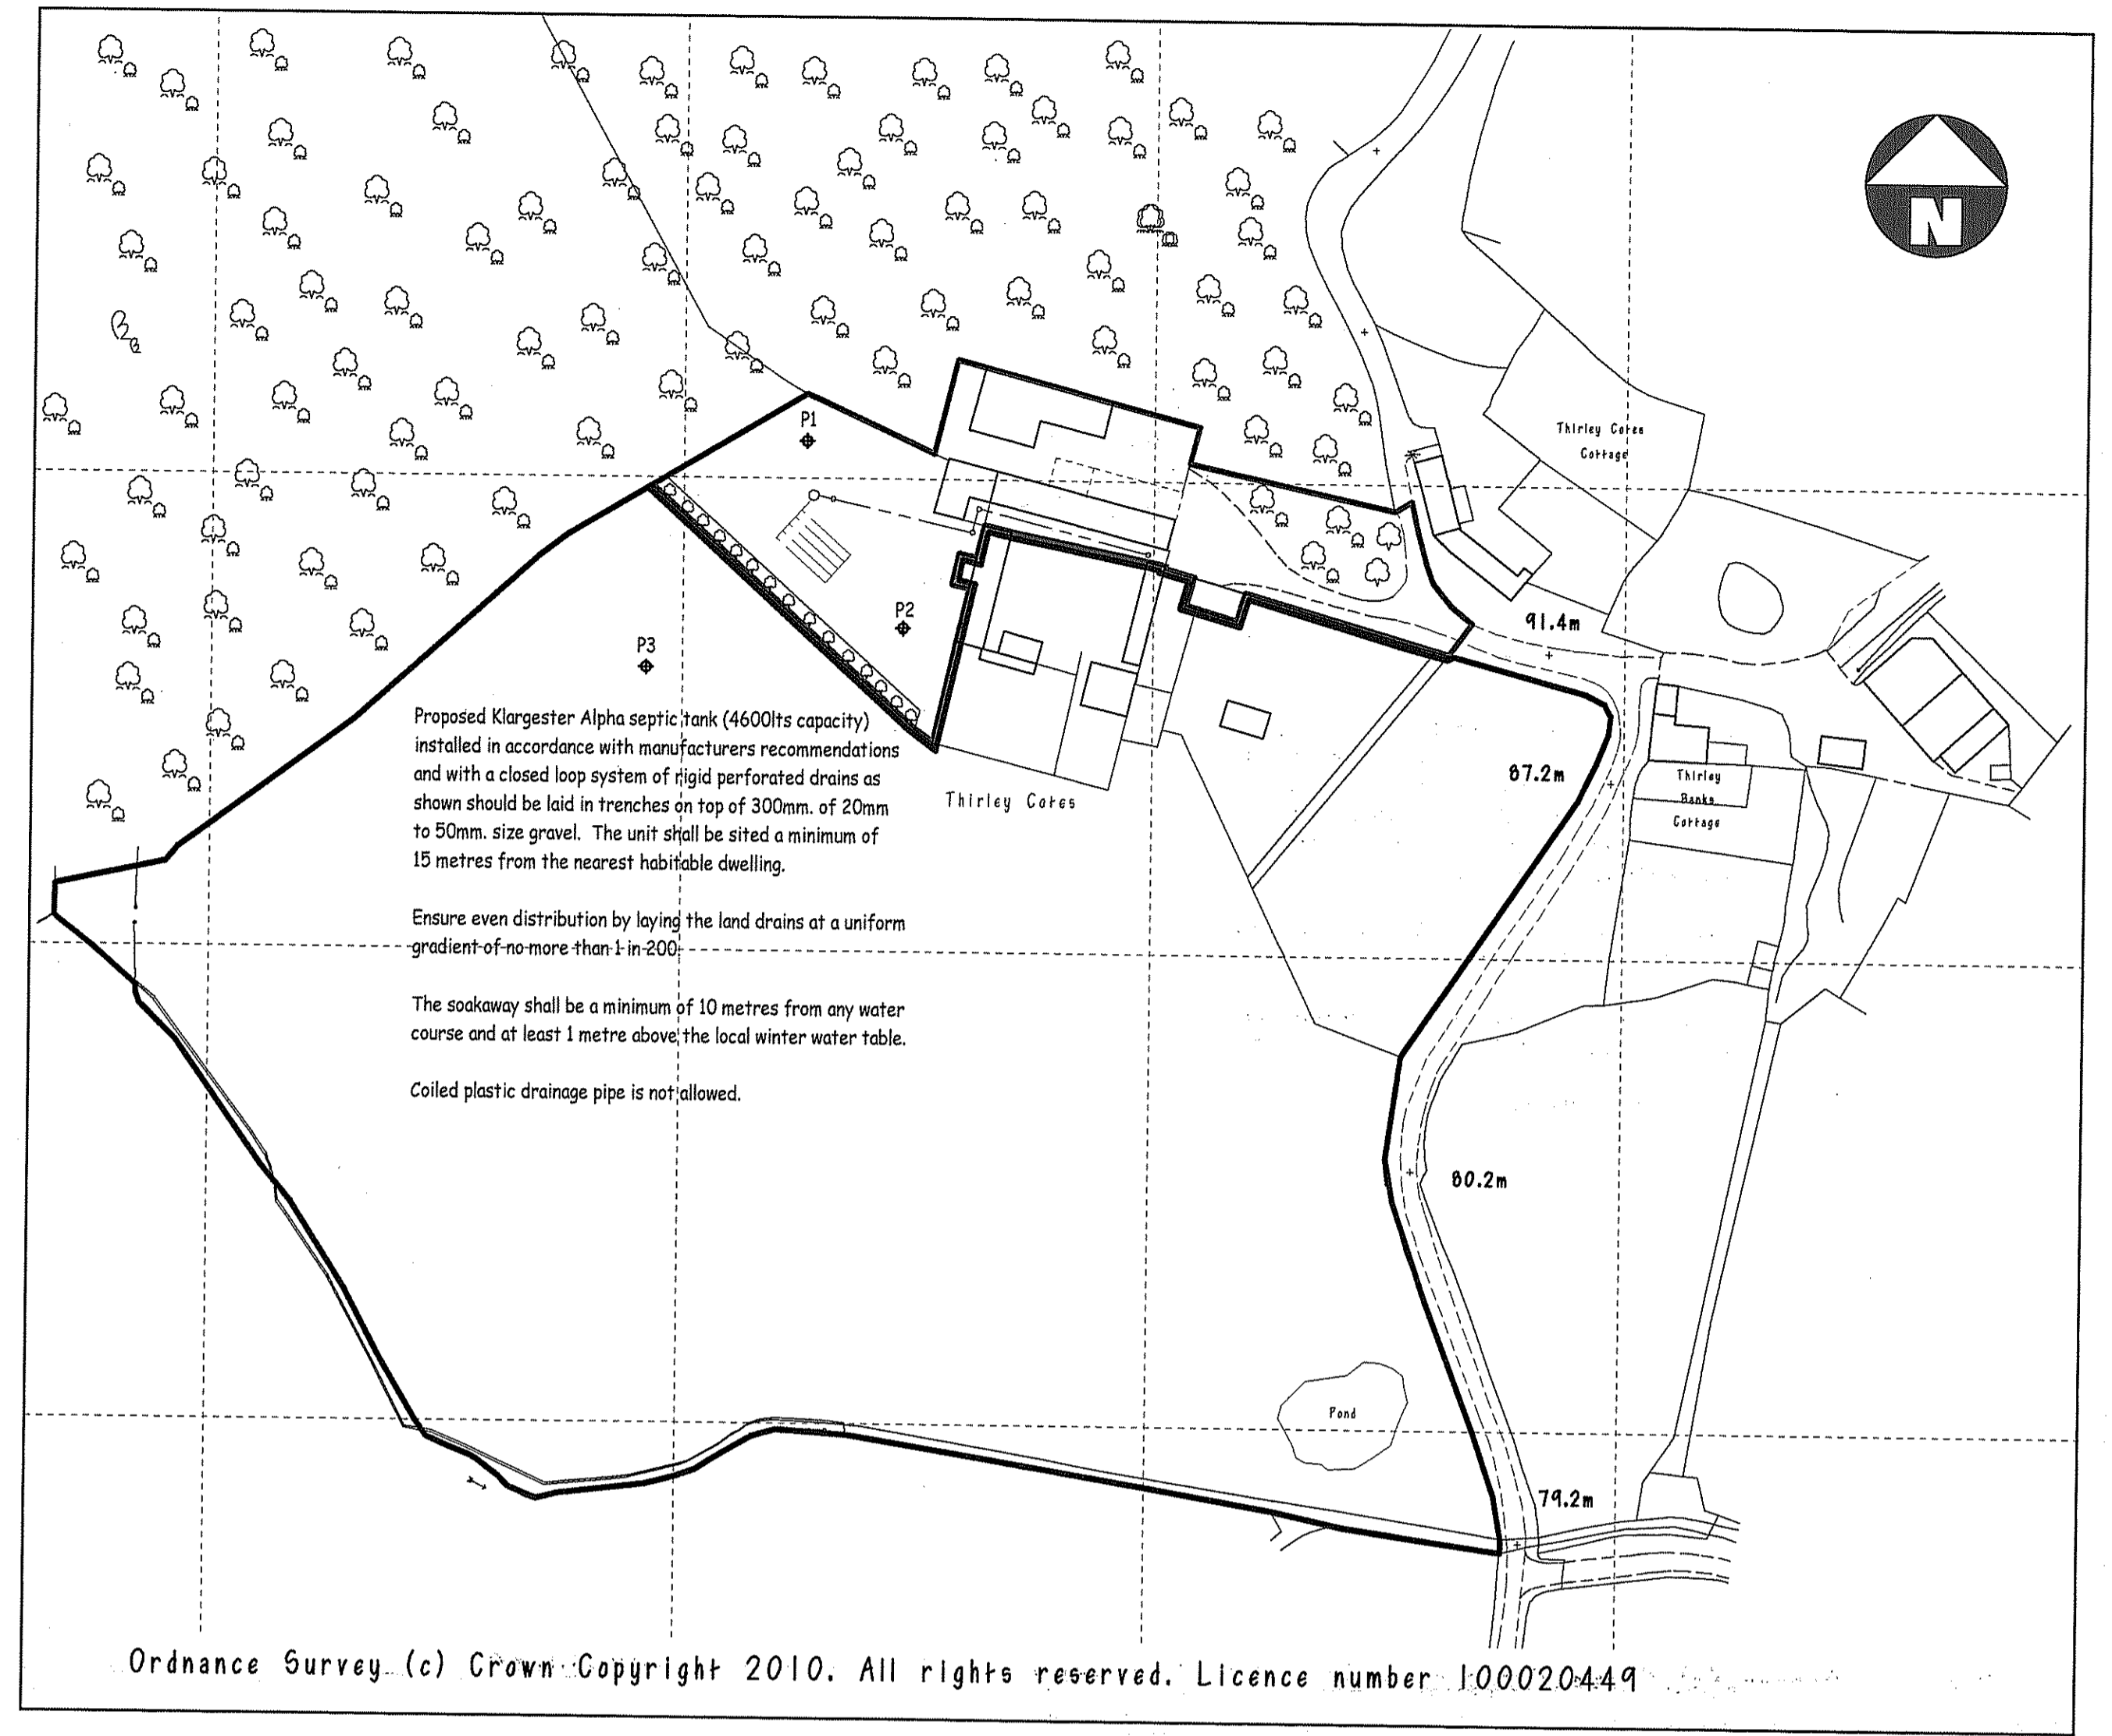

Ordinance Survey. (c) Crown Copyright 2010. All rights reserved. Licence number J00020449

Site Location Plan 1:1250

AMENDED

Notes

NYMNP
01 DEC 2010

REV	DATE	BY	DESCRIPTION
B	26/11/10	ND	Planning Revisions
A	18/09/10	ND	Pre-iss locations added
	12/09/10	ND	1st Draft

Dixon Associates
Building Consultants, Surveyors, Architectural & Technical Services

SOUTHLANDS,
73 CARDIGAN ROAD,
SHEFFINGTON,
EAST YORKSHIRE
YO15 3JU

© COPYRIGHT
Telephone/Fax: (01302) 403 501
Email: info@dixonassociates.org

Plan Prepared By:
Neil Dixon

Client:
Mr. & Mrs. J. & M. Shephard

Location:
Thirley Cotes Farm
Harwood Dale
Scarborough
North Yorkshire

Drawing Title:
Site Location Plan 1:1250
Incorporating Drainage

Block Plan Incorporating
Roof Layout 1:200 Scale

Scale		1:200		1:1250 (@ A1)	
		1:400		1:2500 (@ A3)	
Class	P.D.	T.P.	B.R.	Buildr	File
Dwg. No.		0909X		11.	
Rev.				B	