


MR & MRS DJ HANN

© Crown Copyright. Produced by Land Registry. Reproduction in whole or in part is prohibited without the prior written permission of Ordnance Survey. Licence Number 100026316.

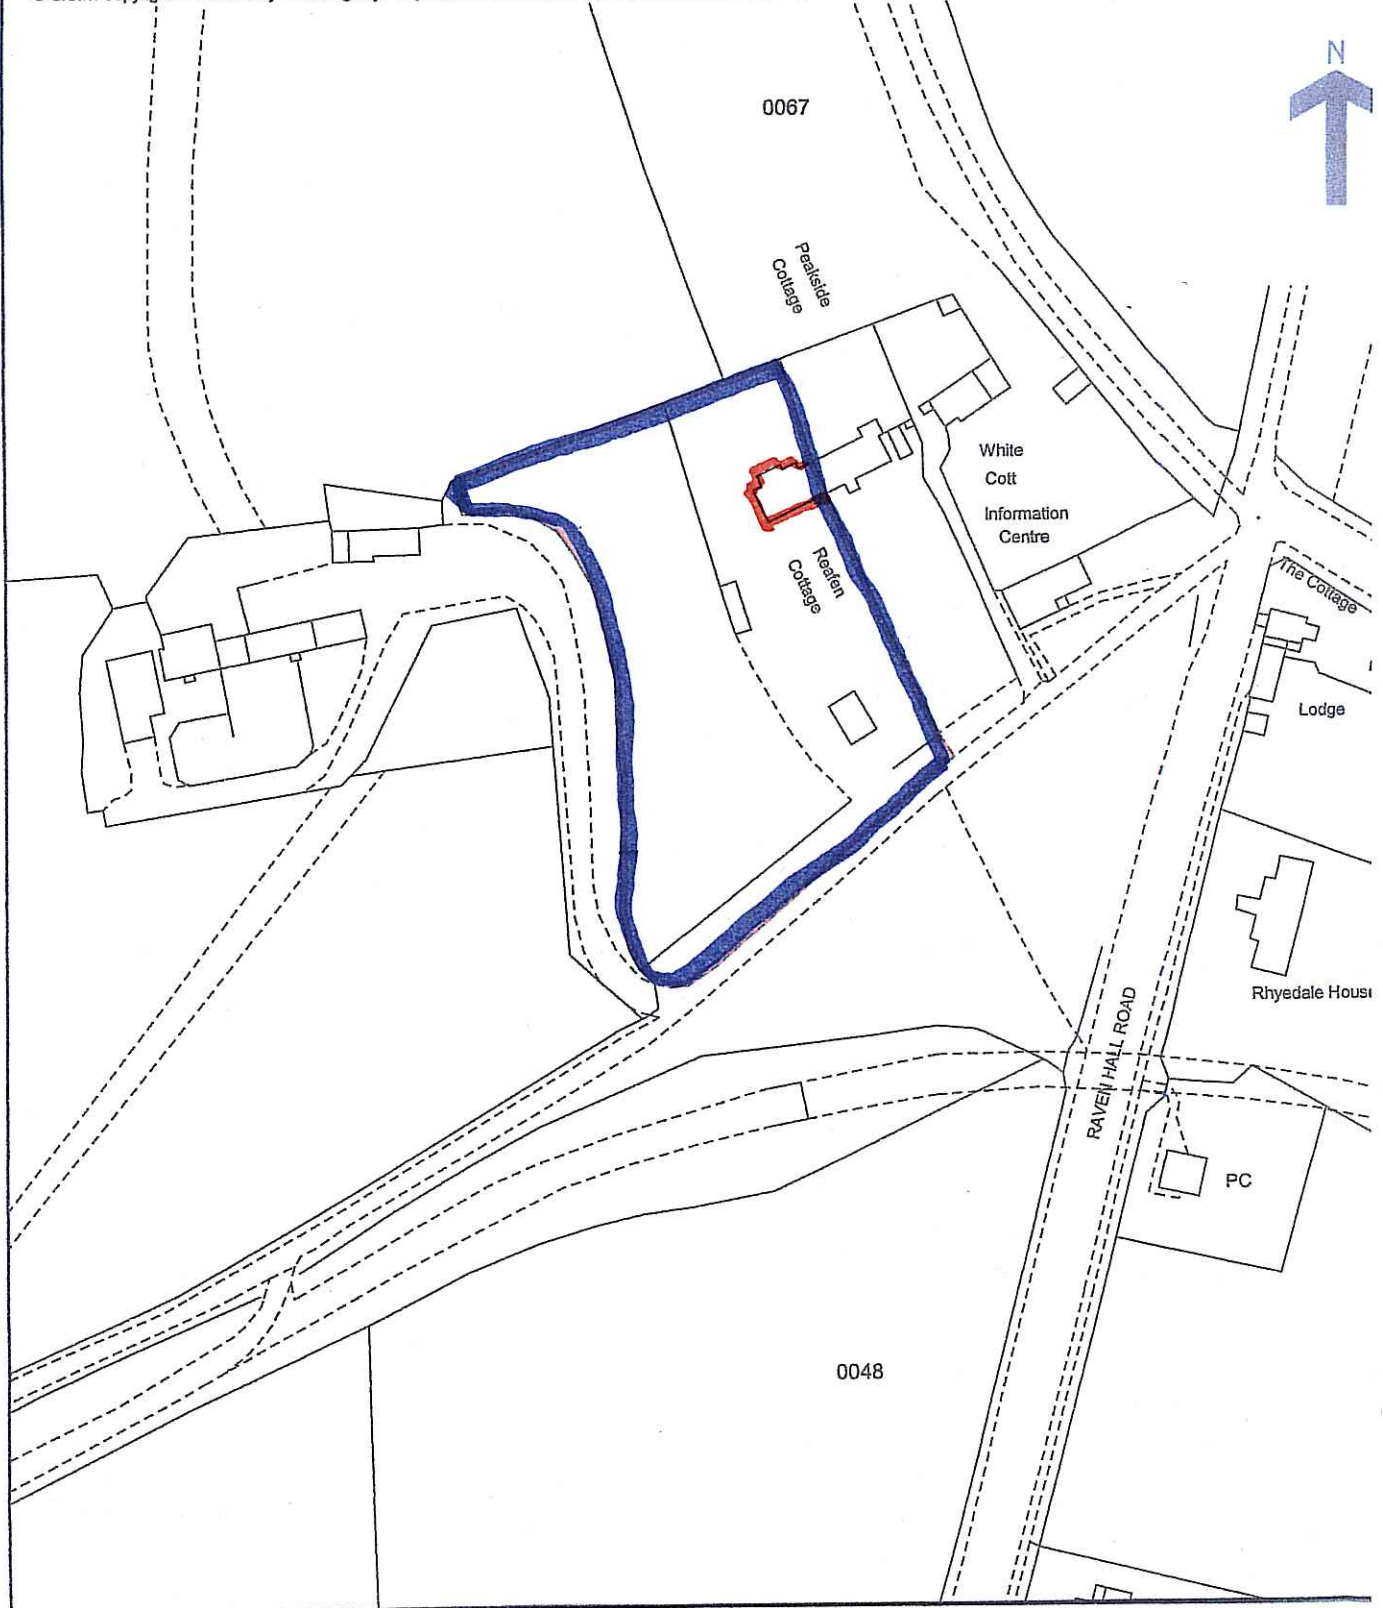

* PROPERTY OUTLINED IN RED

SCALE 1:1250

NYMNP/PA
18 AUG 2010

GROUND FLOOR PLAN OF LEAN TO BATHROOM (EXISTING)

WITH NEW BATHROOM PROPOSAL INDICATED

IN RED

NYM / 2010 / 0665 / FL

EXISTING BATHROOM DEMOLISHED, NEW FOUNDATIONS LAID

EXISTING BATHROOM TO BE DEMOLISHED, FOUNDATIONS LAID,

NEW BATHROOM EXTENDED

OUT TO EXISTING BUILDING LINE TO ALLOW FOR WIDER DOORWAY, (WHEELCHAIR ACCESS), AND A WALK IN SHOWER TO BE INSTALLED

NEW WINDOW MATCHING LEFT SIDE OF THE ENTRY

NYMNP
16 AUG 2010

KITCHEN

EXISTING BATHROOM

SMALL HALLWAY


MAIN HALLWAY

MAIN ENTRANCE


SITTING ROOM

SCALE 1:50 METRIC

MR & MRS D J HANN

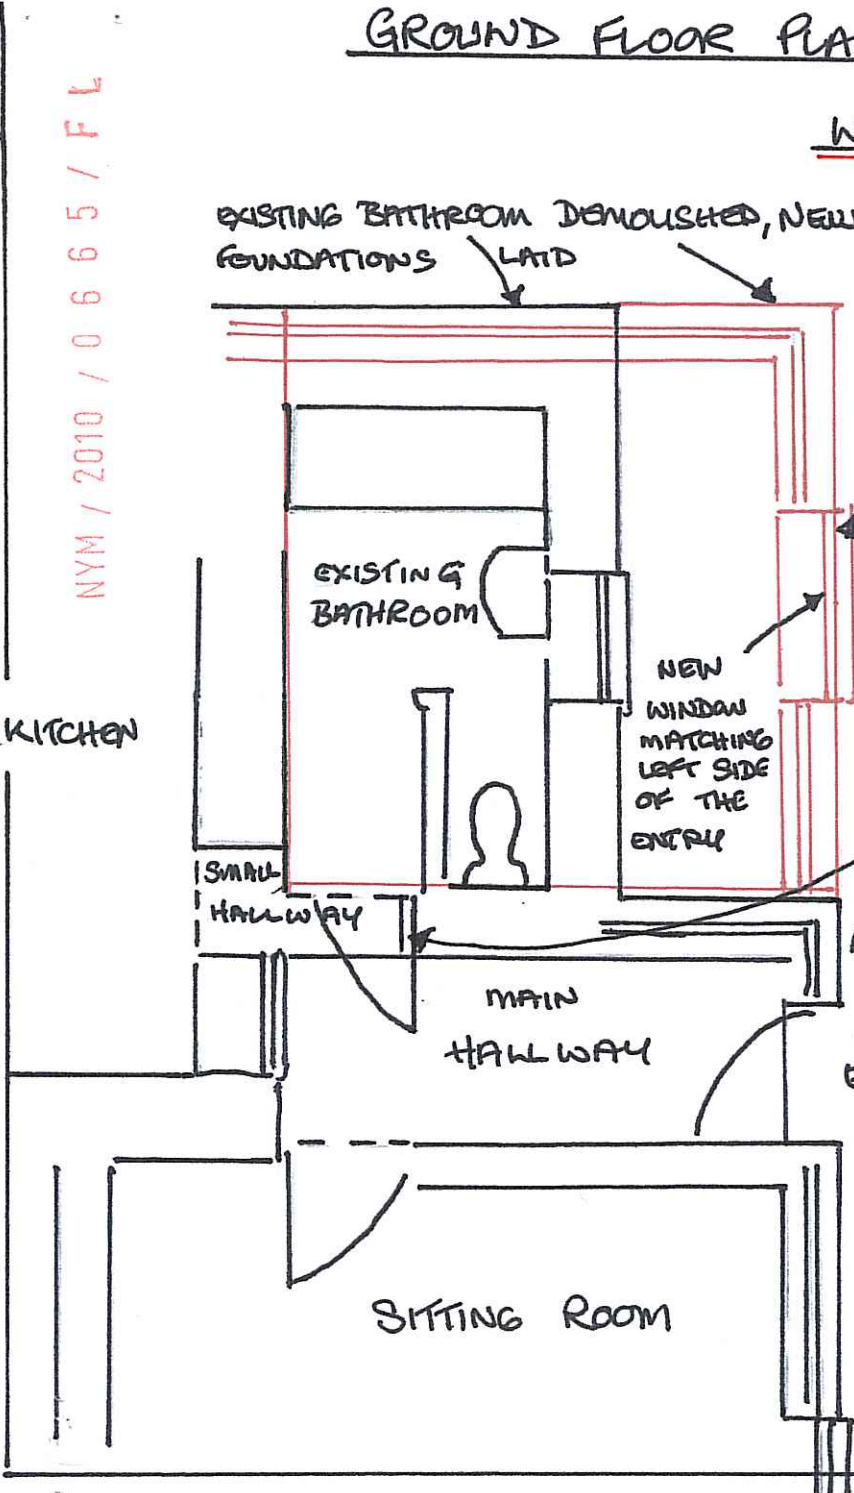

NYM / 2010 / 0665 / FL

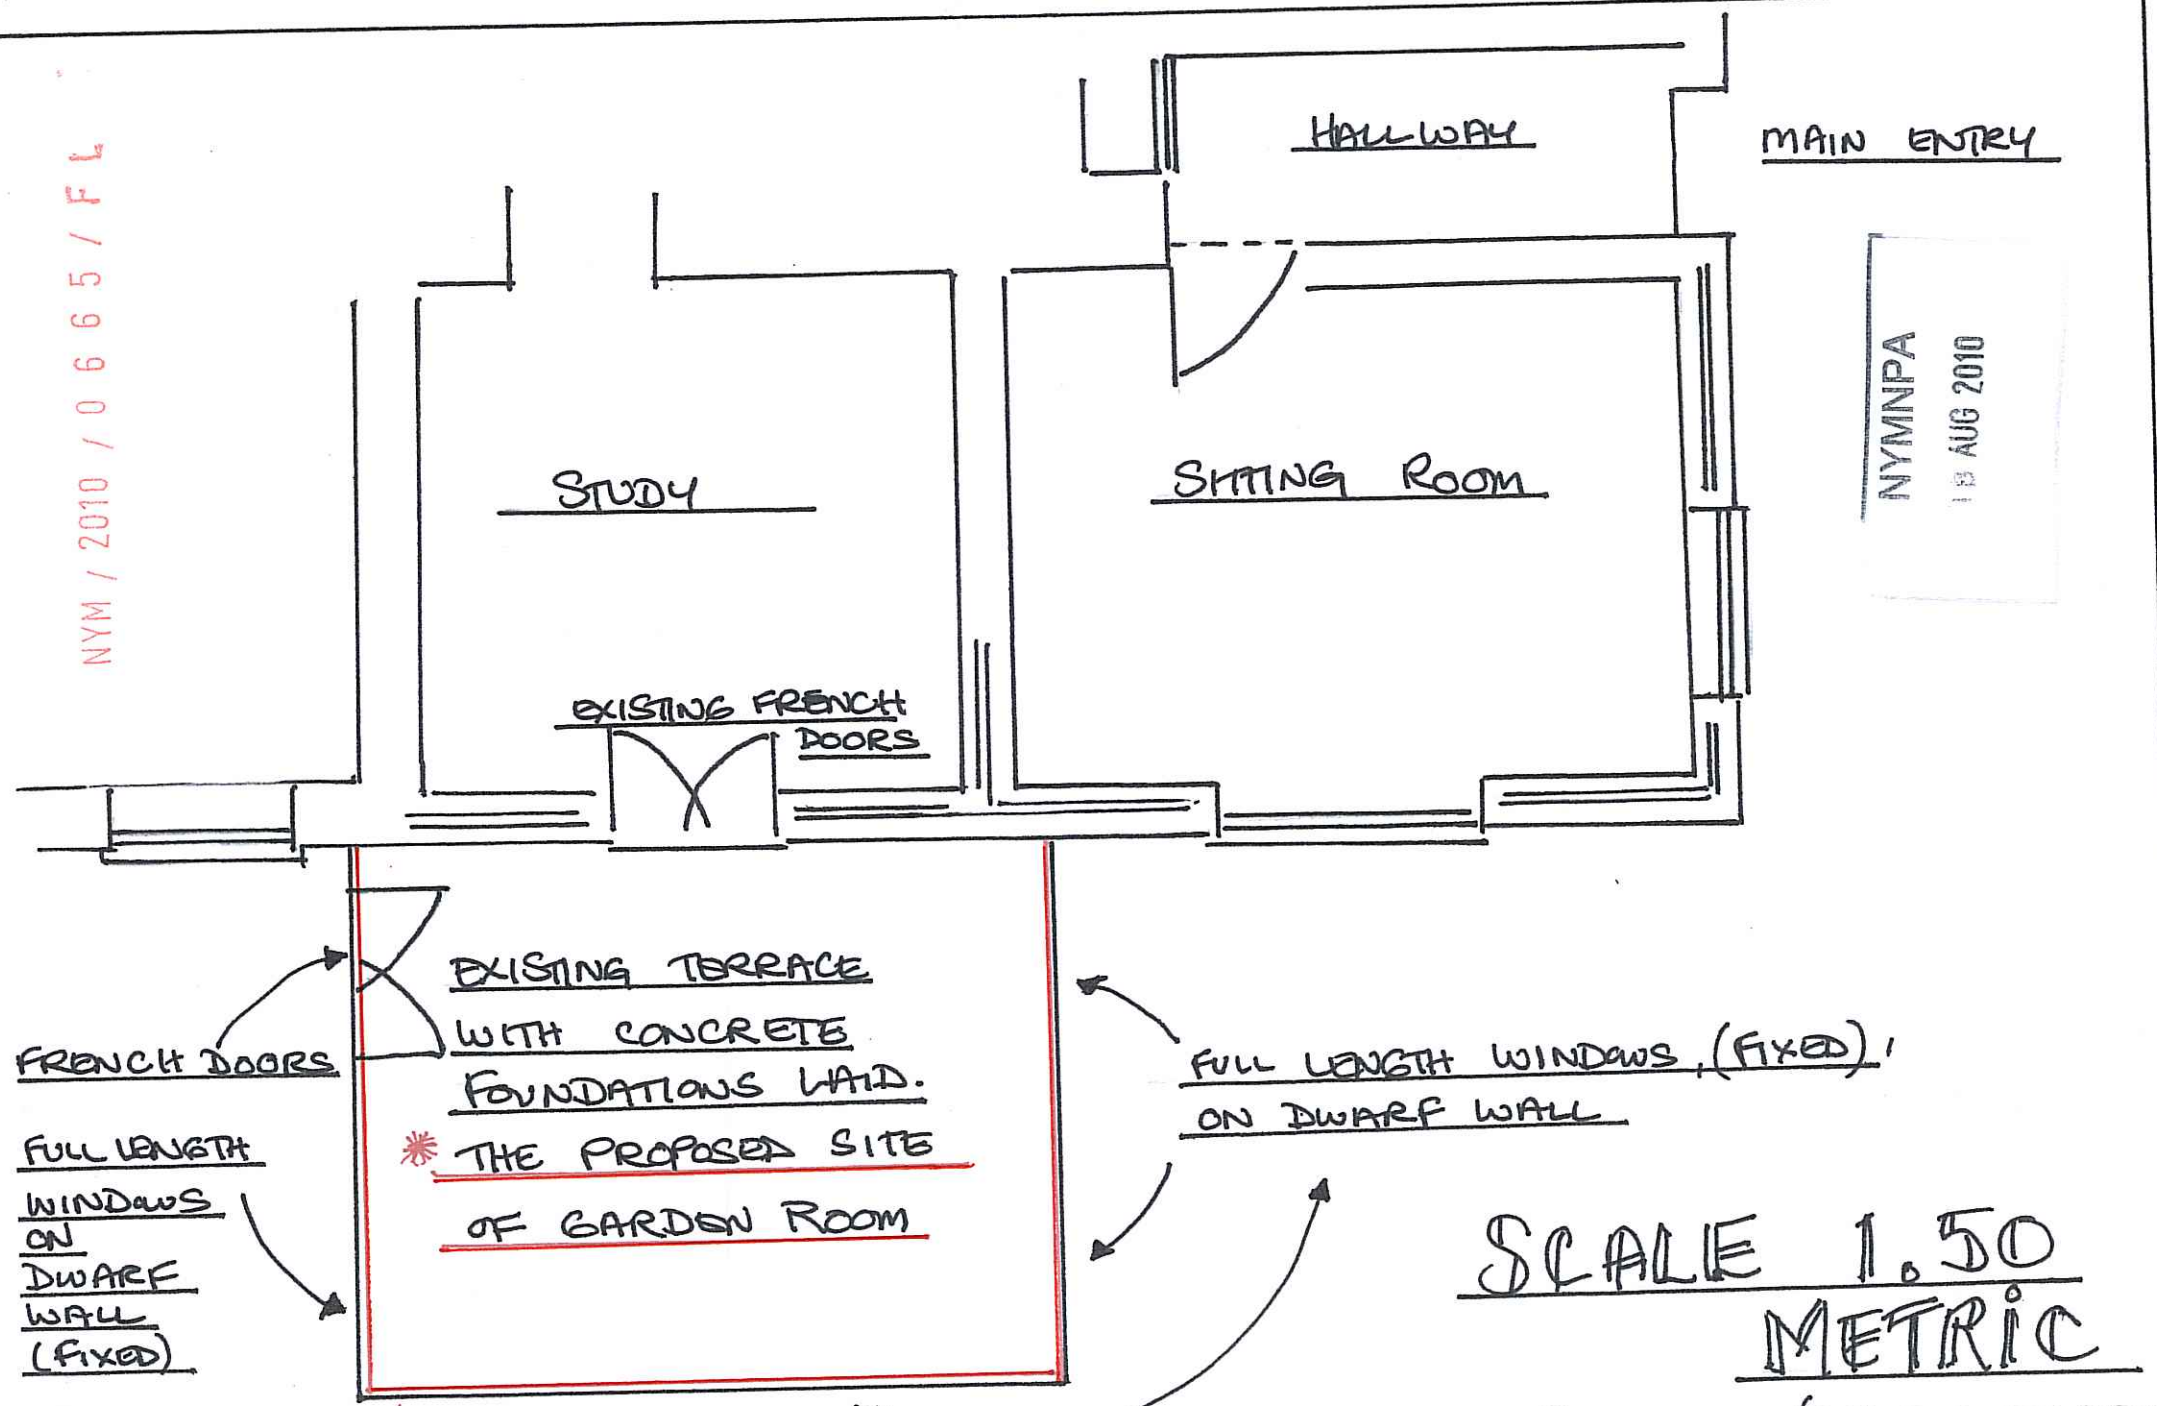

NYMNPA
18 AUG 2010

FRENCH DOORS
FULL LENGTH WINDOWS ON DWARF WALL (FIXED)

EXISTING TERRACE WITH CONCRETE FOUNDATIONS LAID.
* THE PROPOSED SITE OF GARDEN ROOM

FULL LENGTH WINDOWS (FIXED) ON DWARF WALL

SCALE 1:50 METRIC

GROUND FLOOR PLAN OF GARDEN ROOM PROPOSAL (RELEVANT AREA)

