


south

COPY OFF ORIGINAL PLAN SHADING ROOF LIGHT HIGHLIGHTED.

SCALE 1:100

NYMNPA  
 23 SEP 2010

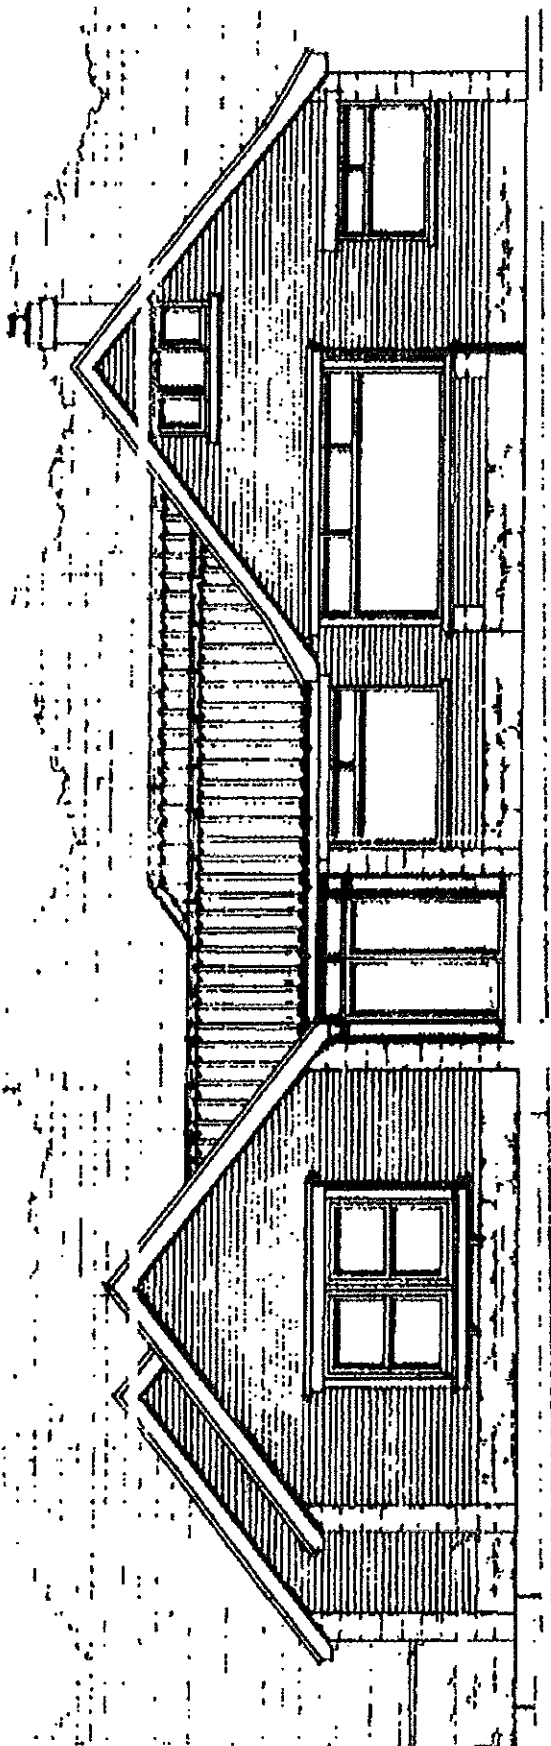


south

COPY OFF ORIGINAL PLAN SHOWING NO ROOF LIGHT

NYMIPA  
23 SEP 2011

COPY OFF ROOF PLAN SHOWING ROOF LIGHTS

HIGHLIGHTED

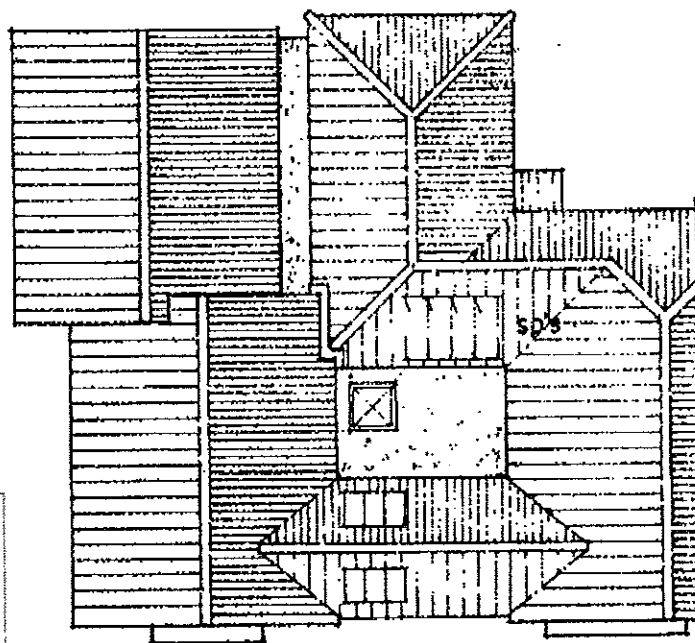

NYMNPA  
23 SEP 2010

roof plan  
(scale 1:200)

**Riverside Design Group**

Bayclaus Bank House Baxterate Whitby North Yorks YO21 1RW  
Tel: 01947 004353


Date: April '10

Scale: 1:100

Drawn: *h/h*

Drawing No: 868/3

ROOF PLAN SHOWING NO ROOF LIGHTS TO  
PITCHED SECTION.

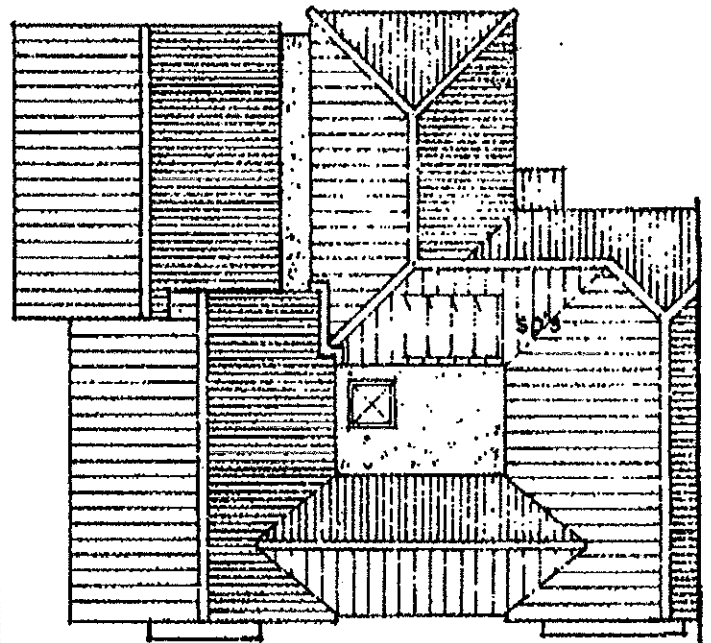

NYMNP  
23 SEP 2010

roof plan  
(scale 1:200)

**Riverside Design Group**

Bayclava Bank House Baxtersgate Whitham North Yorks YO21 1RW  
Tel: 01947 604353

Date: April '10

Scale: 1:100

Drawn: *L. J. G. G. G.*

Drawing No: 568/3