

PLEASE COMPLETE OVERLEAF

pt 1
2010/0792

ADDITIONAL AMENDMENTS

- Amended layout of buildings/outside areas
- Additional background information
- Amended design *
- Revised access arrangements
- Change of description of proposed development - as indicated on the previous page
- Change in site boundaries
- Other (as specified below)

* Flat roof replaced with pitched roof.

Caroline Bell

From: Helen Webster
Sent: 12 November 2010 11:06
To: Development Control
Subject: FW: REVISED PLANS FOR CASS, MITTEN HILL FARM, HAWSKER
Attachments: image002.jpg; D9393-04G.pdf; D9393-08C.pdf

Please print and book out to me - ref.: 10/0792.

Thanks.


Miss Helen Webster
Planning Assistant

North York Moors National Park Authority

Normal Working Hours:
Mon to Thur - 8:30am to 5pm
Fri - 8:30am to 4:30pm

PLEASE DO NOT REPLY TO THIS EMAIL DIRECTLY.

Please send replies to dc@northyorkmoors-npa.gov.uk (marked for my attention if so required) to ensure your mail is recorded by the DC Administration team and is dealt with in the event of annual leave or unexpected absence.

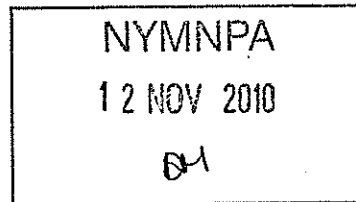

From: Claire Eynon
Sent: 12 November 2010 10:49
To: Helen Webster
Subject: REVISED PLANS FOR CASS, MITTEN HILL FARM, HAWSKER

Dear Helen

REVISED PLANS FOR BUNGALOW ADJACENT TO MITTEN HILL FARM, HAWSKER.

Please find attached drawings for the above project.
The drawings have been amended to show a pitched roof over the new extension which is 4.180m wide.

If you have any queries please do not hesitate to contact us.

Regards

Claire



imaginative architecture + engineering design

Airy Hill Manor, Whitby, North Yorkshire, YO21 1QR

bhd
partnership


The information contained in this email is intended only for the person or entity to whom it is addressed and may contain confidential and/or privileged material. If you have received this email in error please note that any review, retransmission, copying, dissemination or other use of, or taking of any action in reliance upon its contents is prohibited. If you are not an intended recipient please delete the material from any computer that may have it and contact BHD Partnership IT Personnel on 01947 829317, thank you for your co-operation.

The contents of an attachment to this email may contain software viruses which could damage your computer system. We cannot accept liability for any damage which you sustain as a result of software viruses, you should carry out your own virus checks before opening any attachment.

BHD Partnership, Airy Hill Manor, Whitby, North Yorkshire, YO21 1QB

Scanned by MailDefender - managed email security from intY - www.maildefender.net

NYMNPA
12 NOV 2010

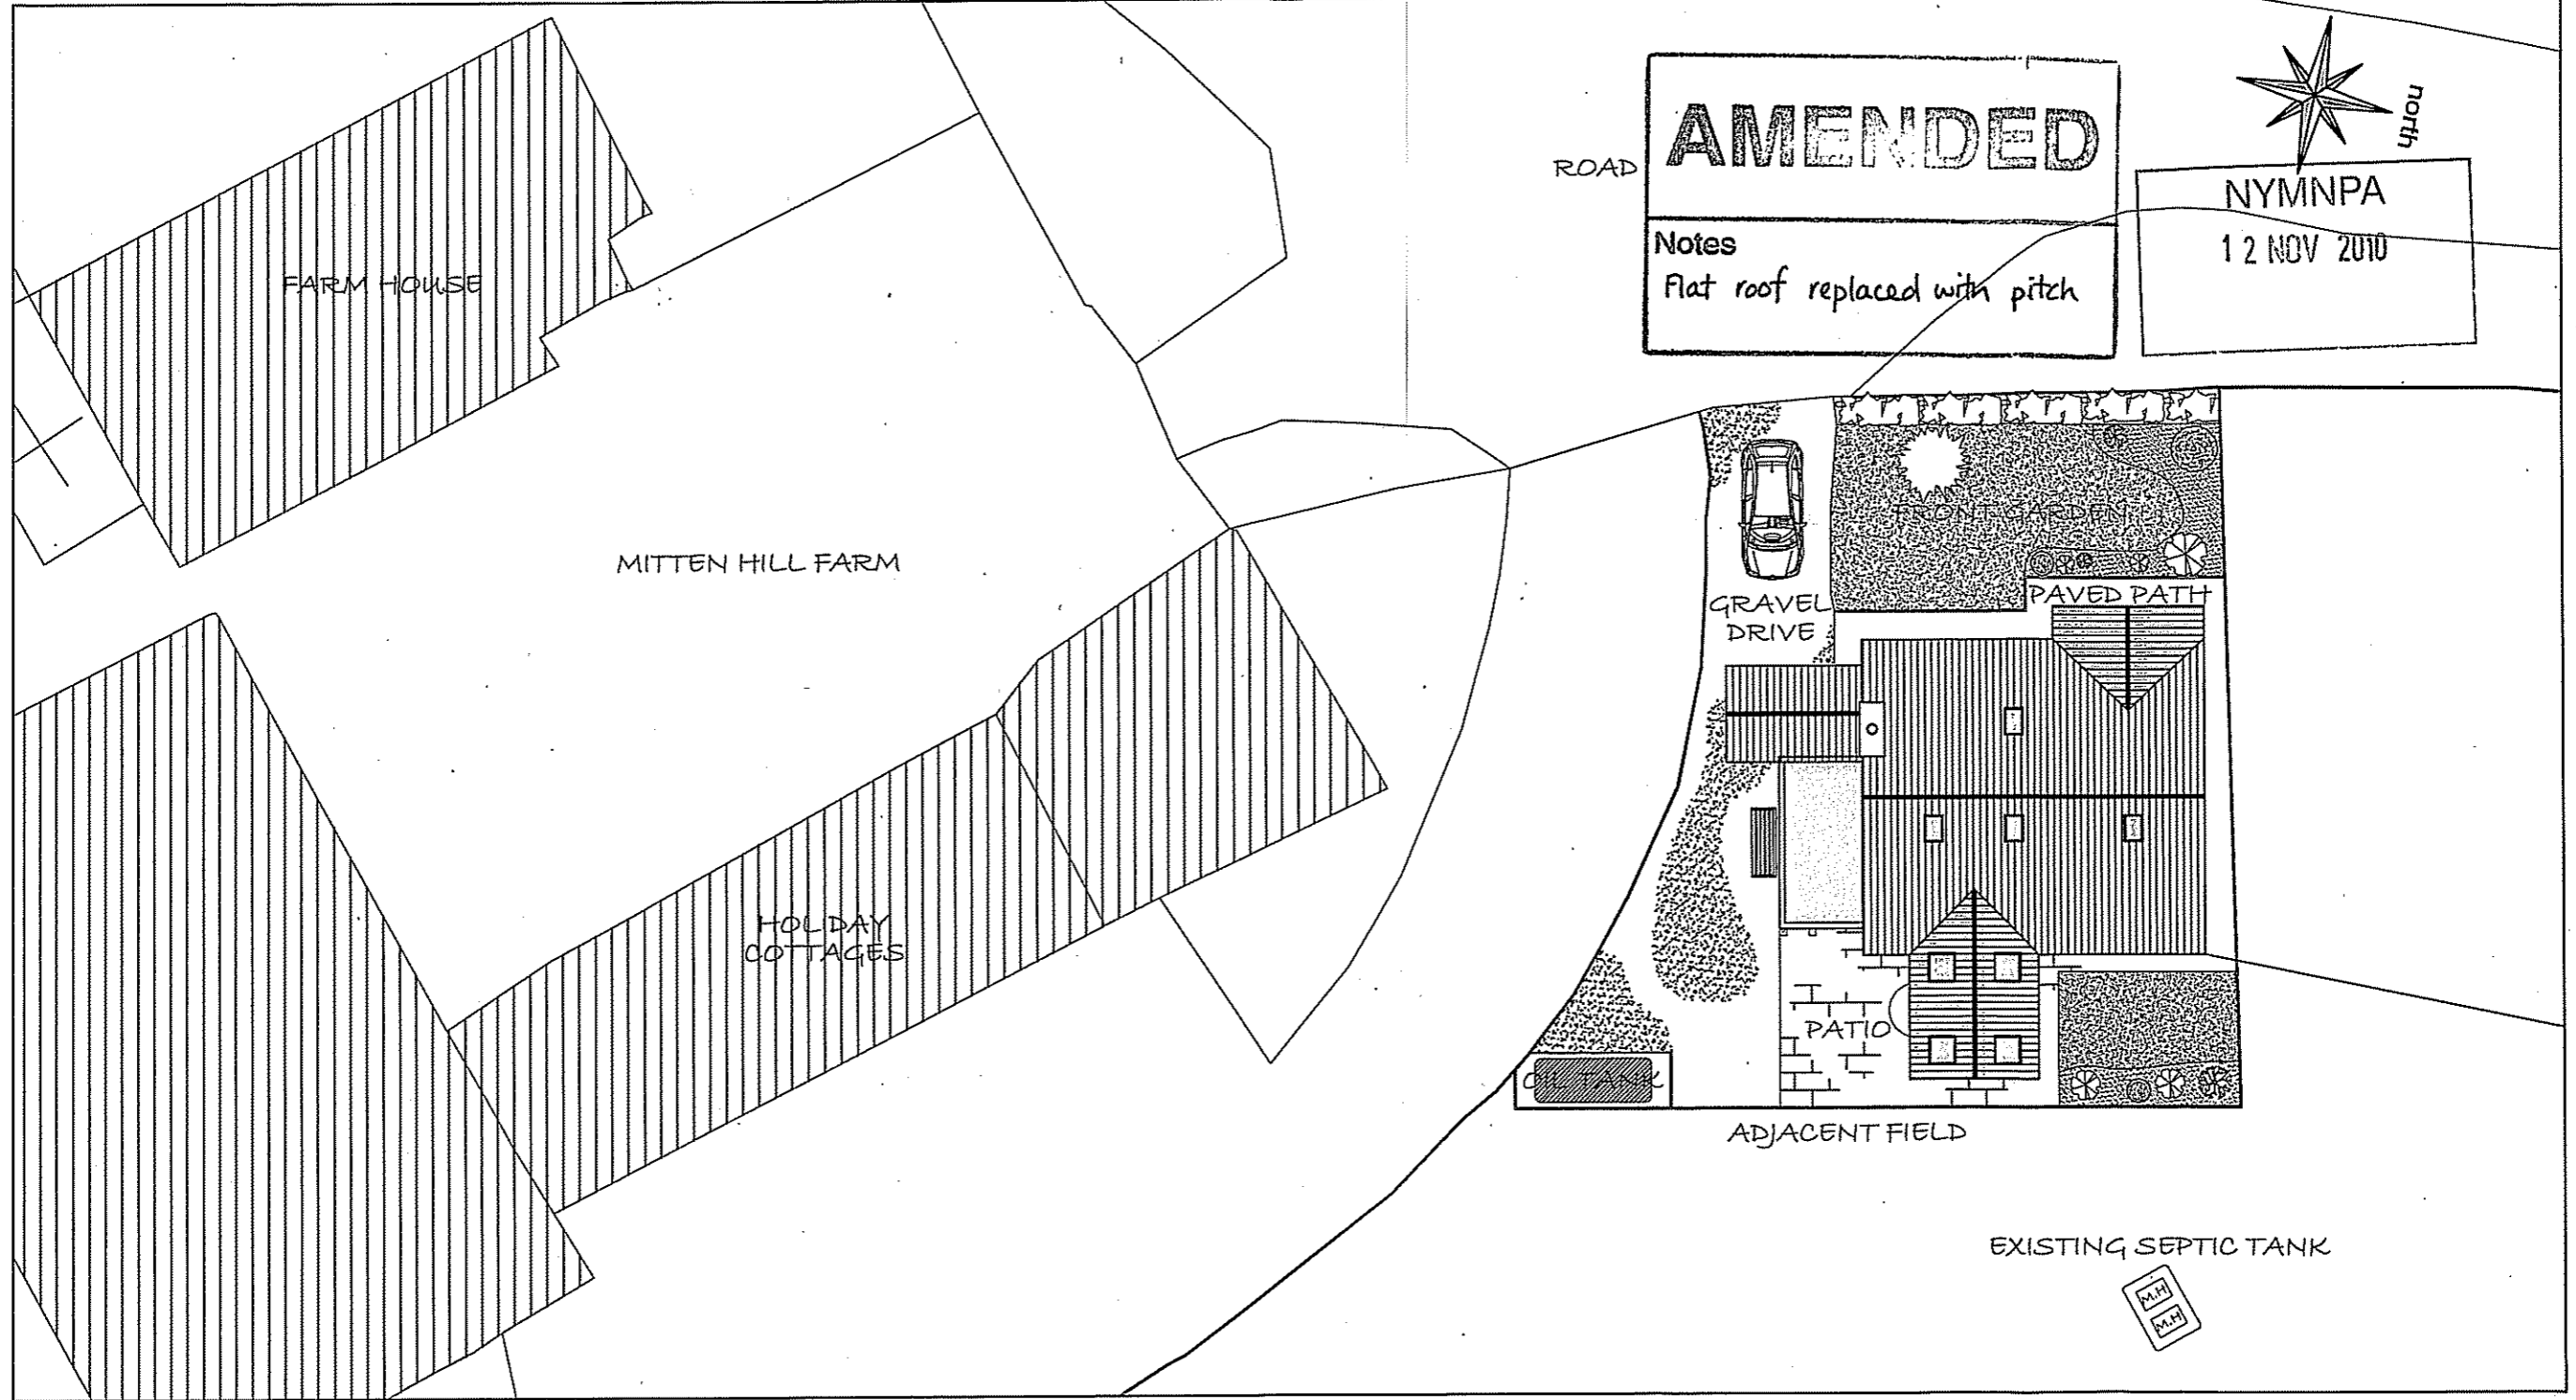

SITE PLAN

b h d partnership
 Airy Hill Manor, Whitby, North Yorkshire, UK, YO21 1QB.

- DO NOT SCALE from this drawing. Only figured dimensions are to be taken from this drawing.
- The Contractor must verify all dimensions on site before commencing any work or shop drawings.
- The Contractor must report any discrepancies before commencing work. If this drawing exceeds the quantities taken in any way, the Technician is to be informed before work is initiated.
- Work within The Construction (Design and Management) Regulations 1994 is not to start until a Health & Safety Plan has been produced. This drawing is Copyright and must not be reproduced without consent of BHD Partnership Ltd

REV	DATE	BY	AMENDMENT	CHKD	APVD
C	12.11.10	CE	ALTERED TO SUIT PLANNERS AND CLIENT	TRH	
B	03.11.10	CE	EXTENSION REDUCED TO SUIT PLANNERS		
A	27.09.10	CE	ISSUED FOR PLANNING	TRH	

CLIENT:
Mr.A. & Mrs.D.Cass

PROJECT:
Bungalow adjacent to Mitten Hill Farm, Hawsker


A3 DRN: M.D.Todd DATE: 27.09.10
 SCALE: 1:200 @ A3 ISSUE: PLANNING

DRAWING TITLE:
PROPOSED SITE PLAN


DRAWING NR:
D9393-08

REV:
C


• DO NOT SCALE from this drawing. Only figured dimensions are to be taken from this drawing.
 • The Contractor must verify all dimensions on site before commencing any work or shop drawings.
 • The Contractor must report any discrepancies before commencing work. If this drawing exceeds the quantities taken in any way, the Technician is to be informed before work is initiated.
 • Work within The Construction (Design and Management) Regulations 1994 is not to start until a Health & Safety Plan has been produced. This drawing is Copyright and must not be reproduced without consent of BHD Partnership Ltd

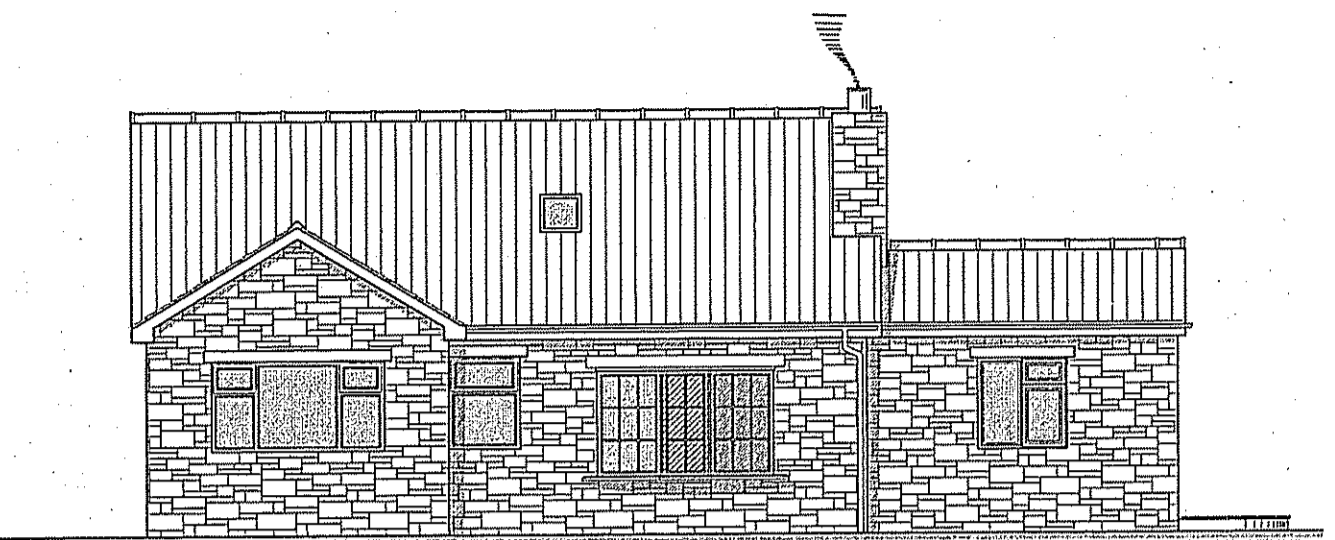


PROPOSED WEST ELEVATION

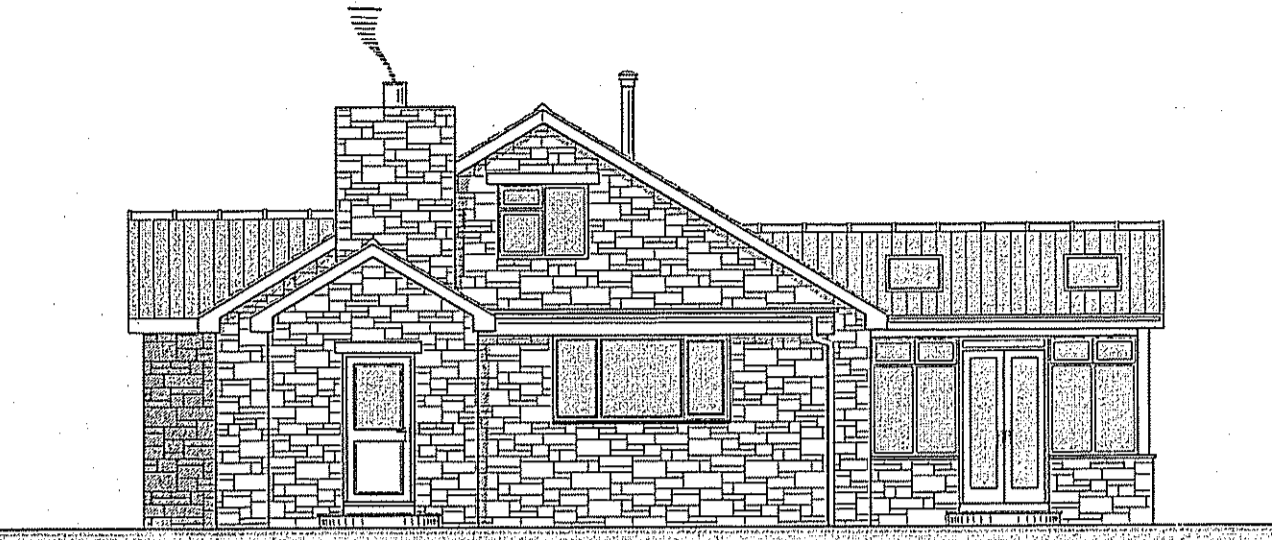

PROPOSED SOUTH ELEVATION

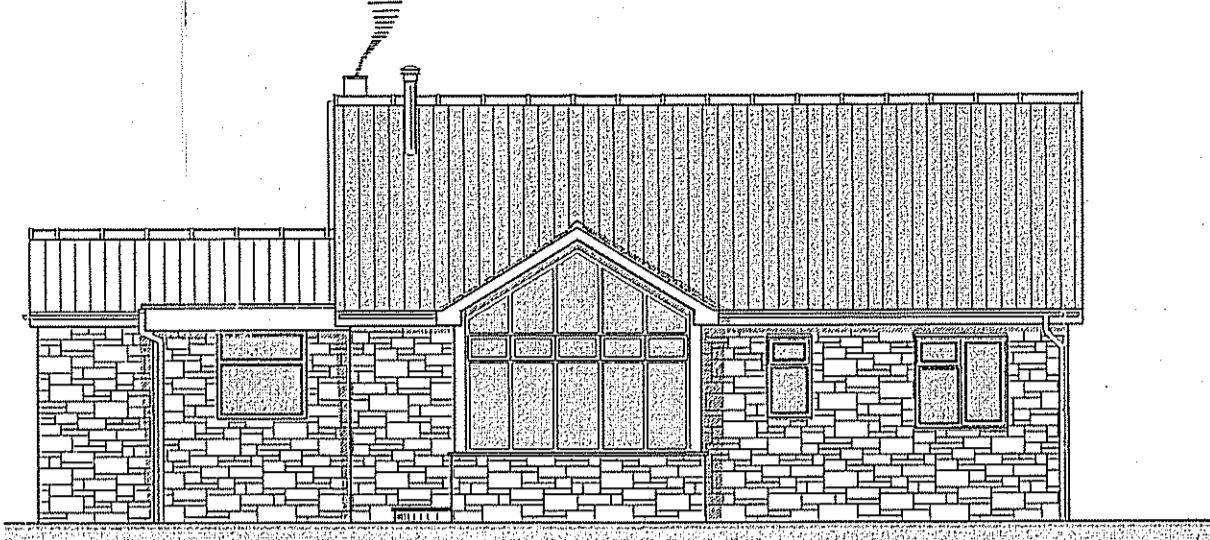


PROPOSED EAST ELEVATION

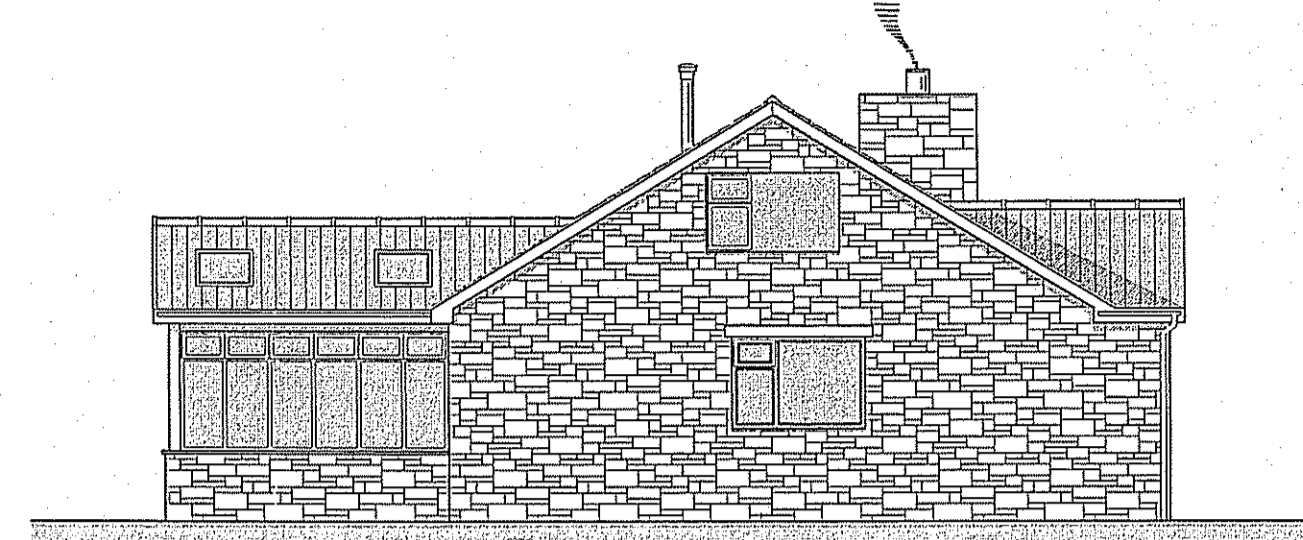


PROPOSED NORTH ELEVATION

NYMNP
12 NOV 2010

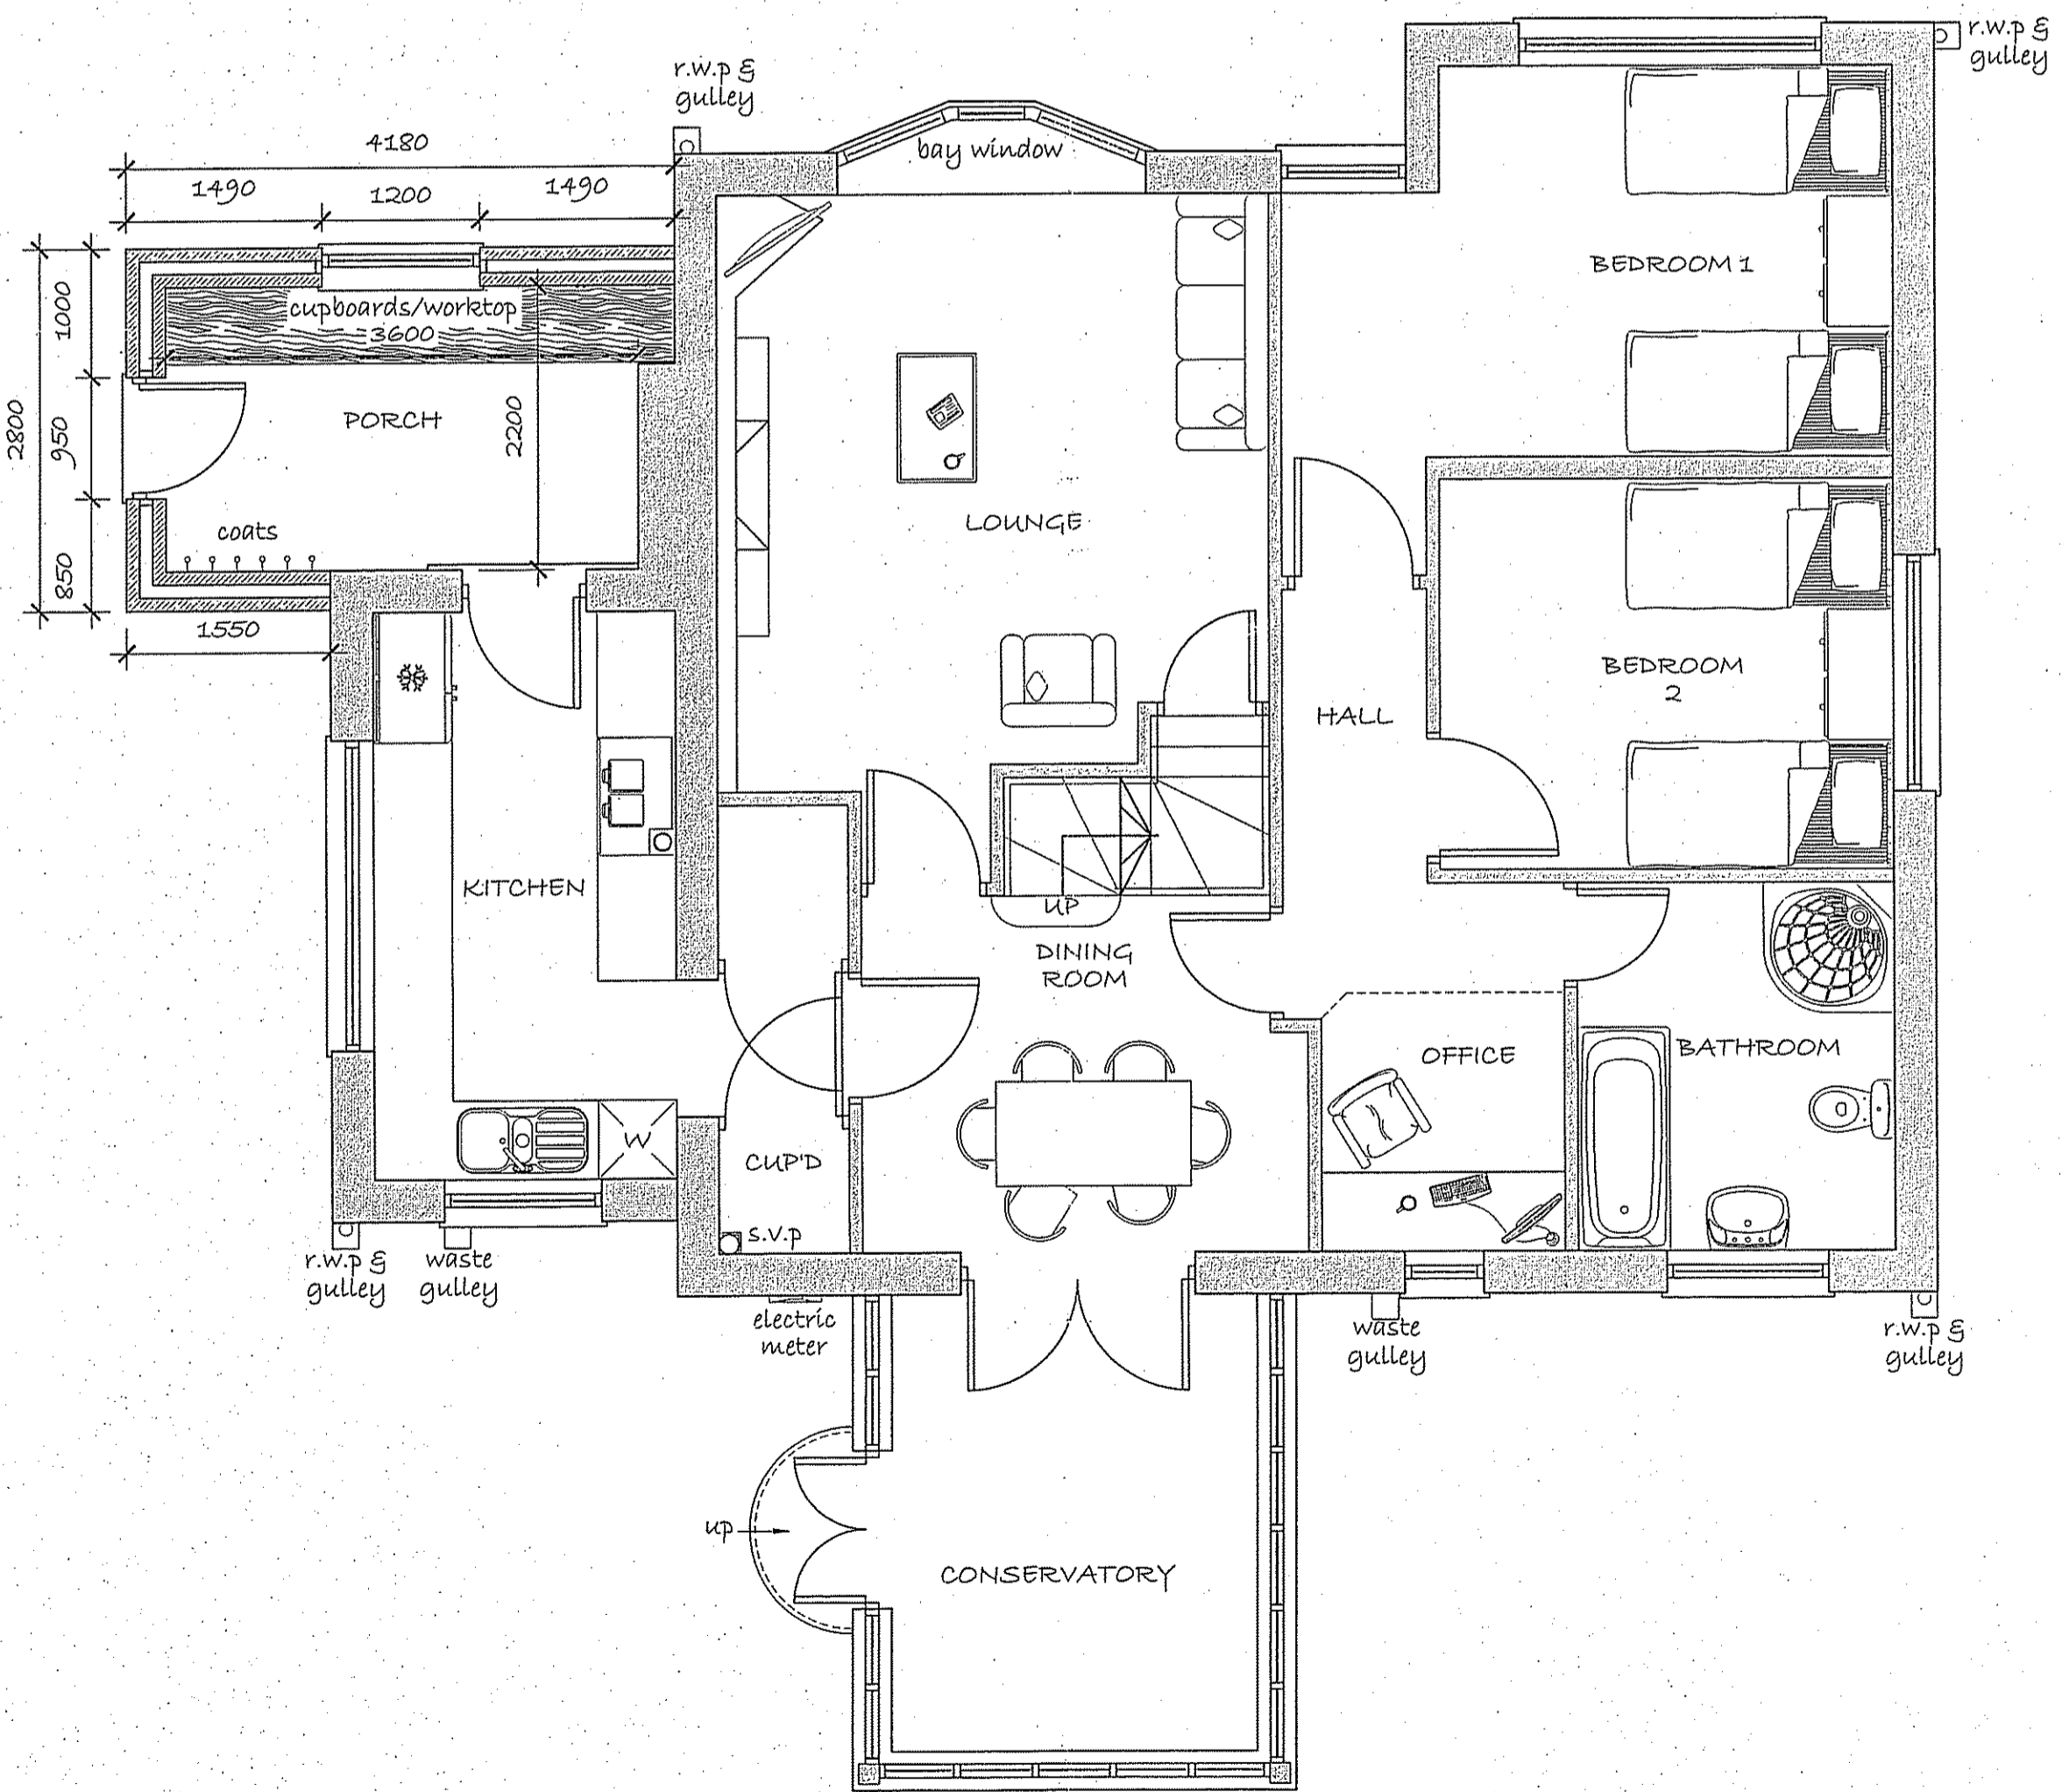

PROPOSED GROUND FLOOR PLAN

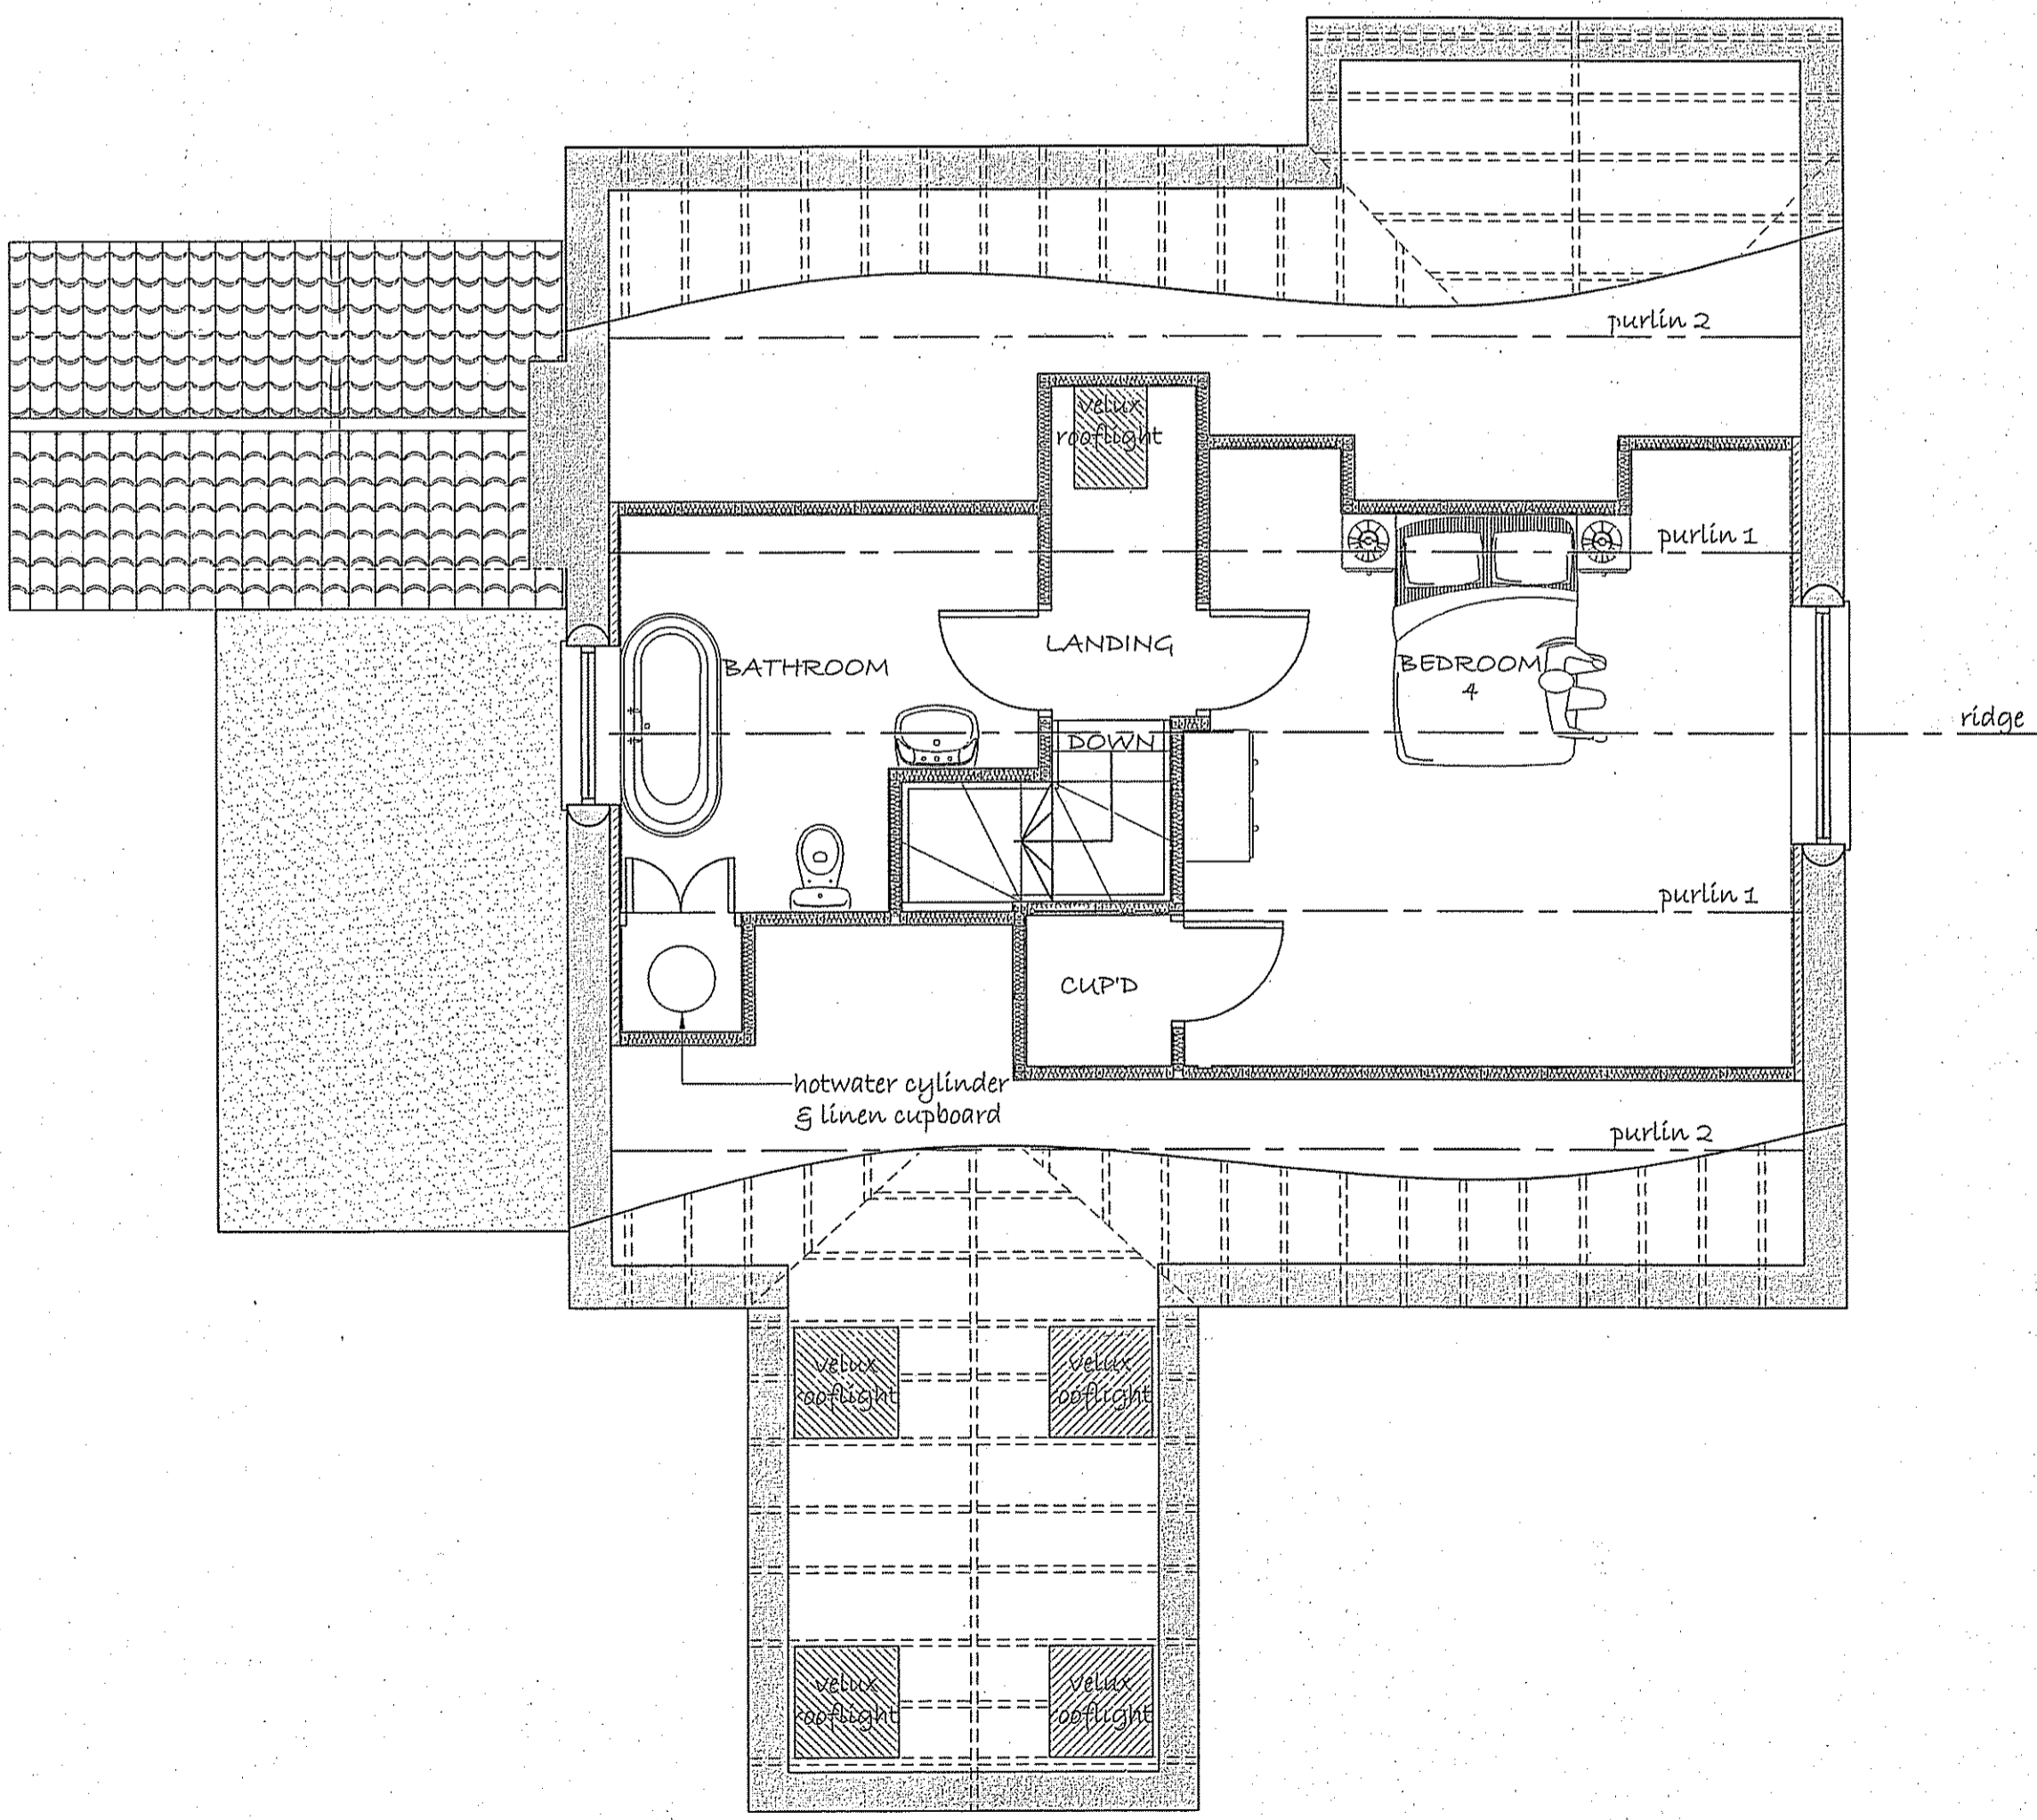

PROPOSED FIRST FLOOR PLAN

AMENDED
Notes
Flat roof replaced with pitch.

REV	DATE	BY	AMENDMENT	CHKD	APD
G	12.11.10	CE	Altered to suit planners and clients	TRH	
F	03.11.10	CE	Altered to suit planners	TRH	
E	17/09/10	CE	Altered to suit client	TRH	
D	10.09.10	CE	Porch added		
C	18.09.08	MDT	ISSUED FOR BUILDING NOTICE	TRH	
B	28.08.08	MDT	REVISED TO SUIT CLIENT	TRH	
A	28.07.08	MDT	ISSUED FOR CLIENT'S COMMENT	TRH	

b h d partnership
Airy Hill Manor, Whitby, North Yorkshire, UK, YO21 1QB.

DISCIPLINE: ARCHITECTURAL

CLIENT: Mr.A. & Mrs.D.Cass

PROJECT: Bungalow adjacent to Mitten Hill Farm, Hawsker

TITLE: PROPOSED PLANS & ELEVATIONS

DRAWN: M.D.Todd CHECKED: T.R.Harrison APPROVED:

SCALE & SIZE: 1:50 & 1:100 @ A1 DATE: 10.07.08 DRAWING STATUS: Planning

DRAWING No: D9393-04 REV: G