


Toft House Farm, Aislaby, Whitby, North Yorkshire, YQ21 1SW
Drawing No

Siteplan^o 1:1250

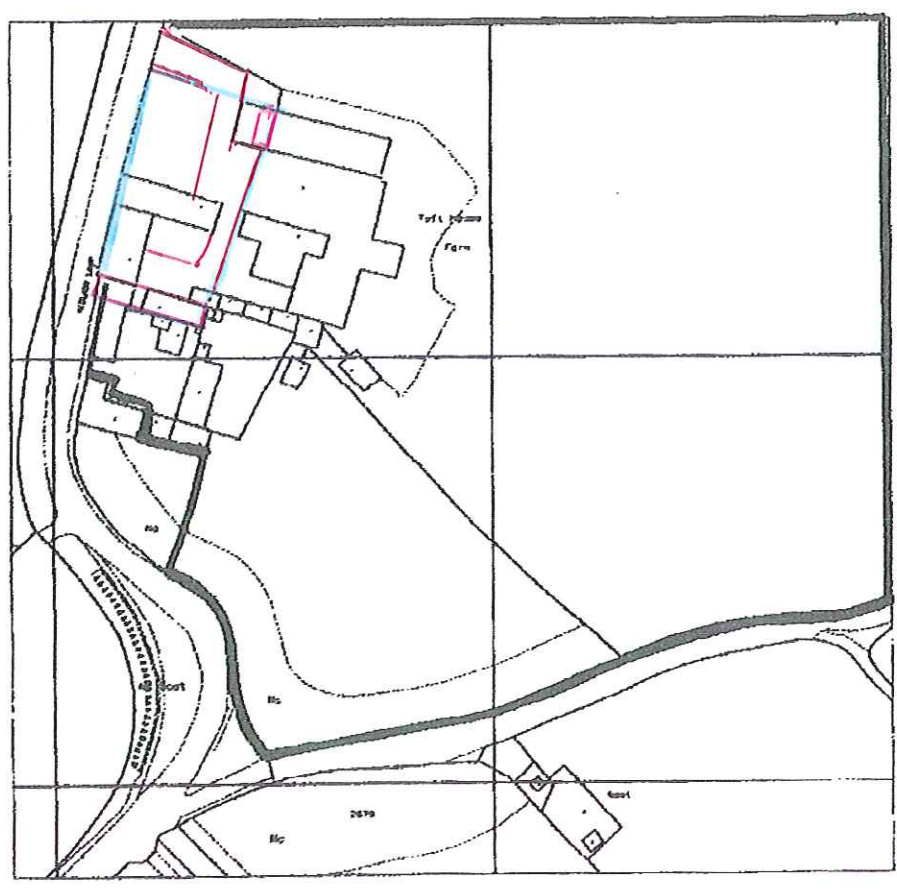


Centre Coordinates: 49220 80870
 National Grid sheet reference or centre
 of this Siteplan: NZ8908

NYMADA
 13 OCT 2010


27

NYM / 2010 / 0 8 3 8 / FL

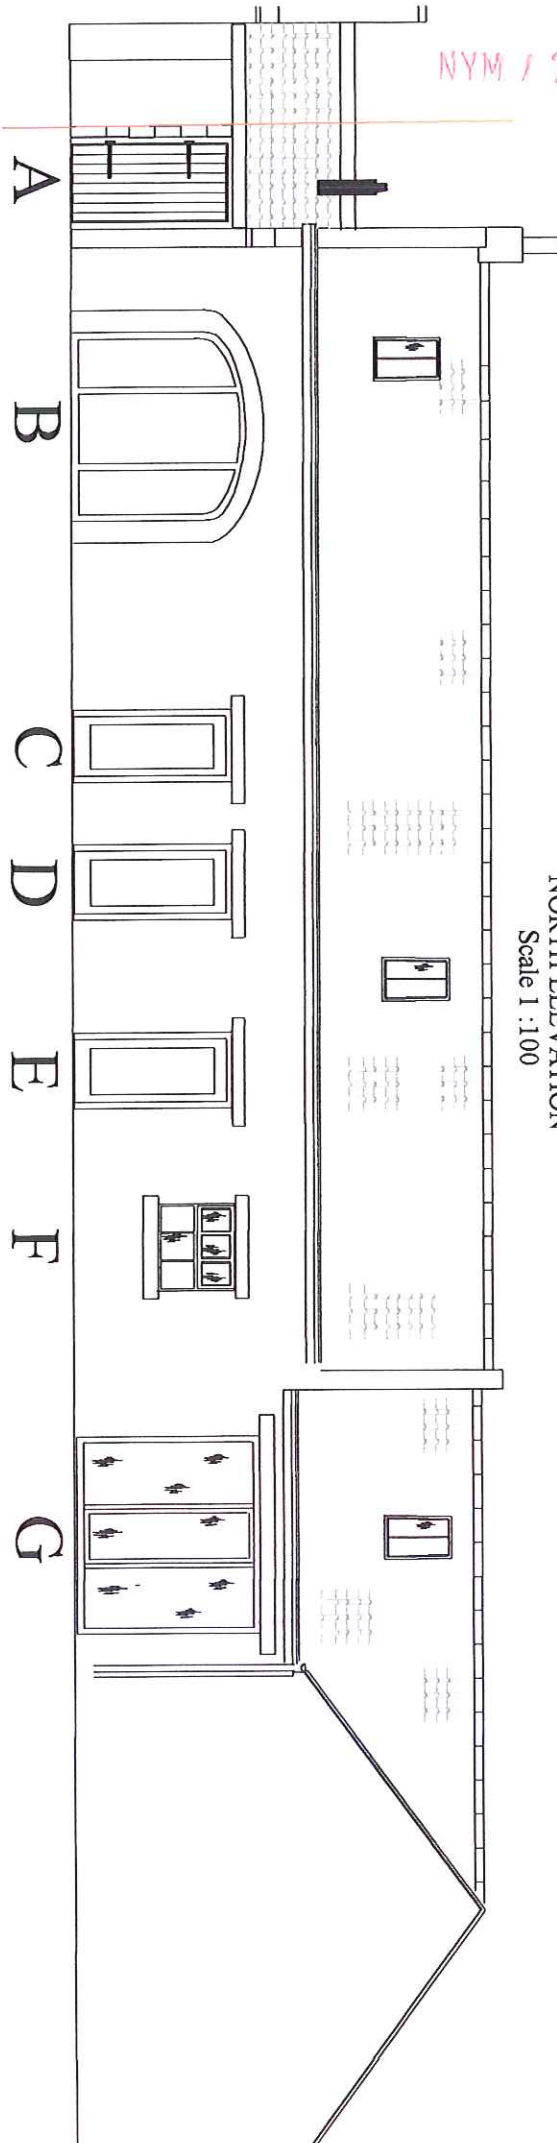


NORTH ELEVATION
Scale 1 : 100

NYMNP
13 OCT 2010

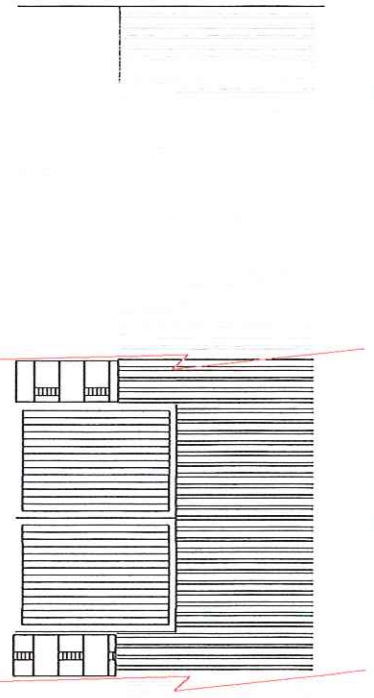

UNTREATED SIDE HUNG TIMBER DOORS WITH STONE DIVIDERS AND FILLED WITH YORKSHIRE BOARDING

FRONT ELEVATION

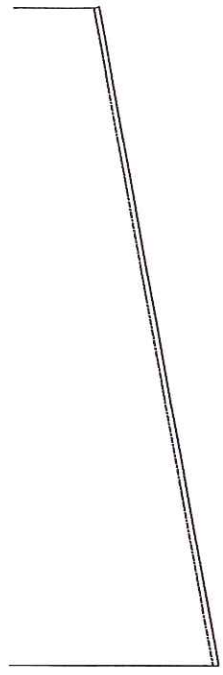

ORIGINAL YORKSHIRE BOARDING


ORIGINAL STONE WALLING

GARAGE AND STORAGE BUILDING FOR THE DEVELOPMENT AT TOFT HOUSE FARM UTILIZING EXISTING LEAN-TO BARN

NYMND 1
13 OCT 2010

END ELEVATION (TOP)


SIDE DOOR TO BE CLAD WITH SAME UNTREATED YORKSHIRE BOARDING
ORIGINAL ROOF SHEET

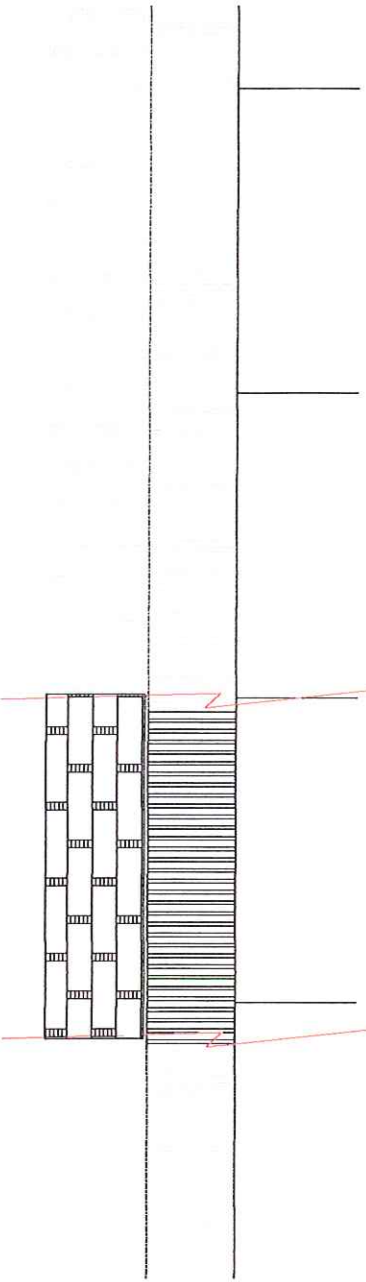

REAR ELEVATION

ONE DOUBLE GARAGE OWNED BY SOUTH COTTAGES


SCALE 1:100
SOUTH COTTAGES
TOFT HOUSE FARM
A/SLABY

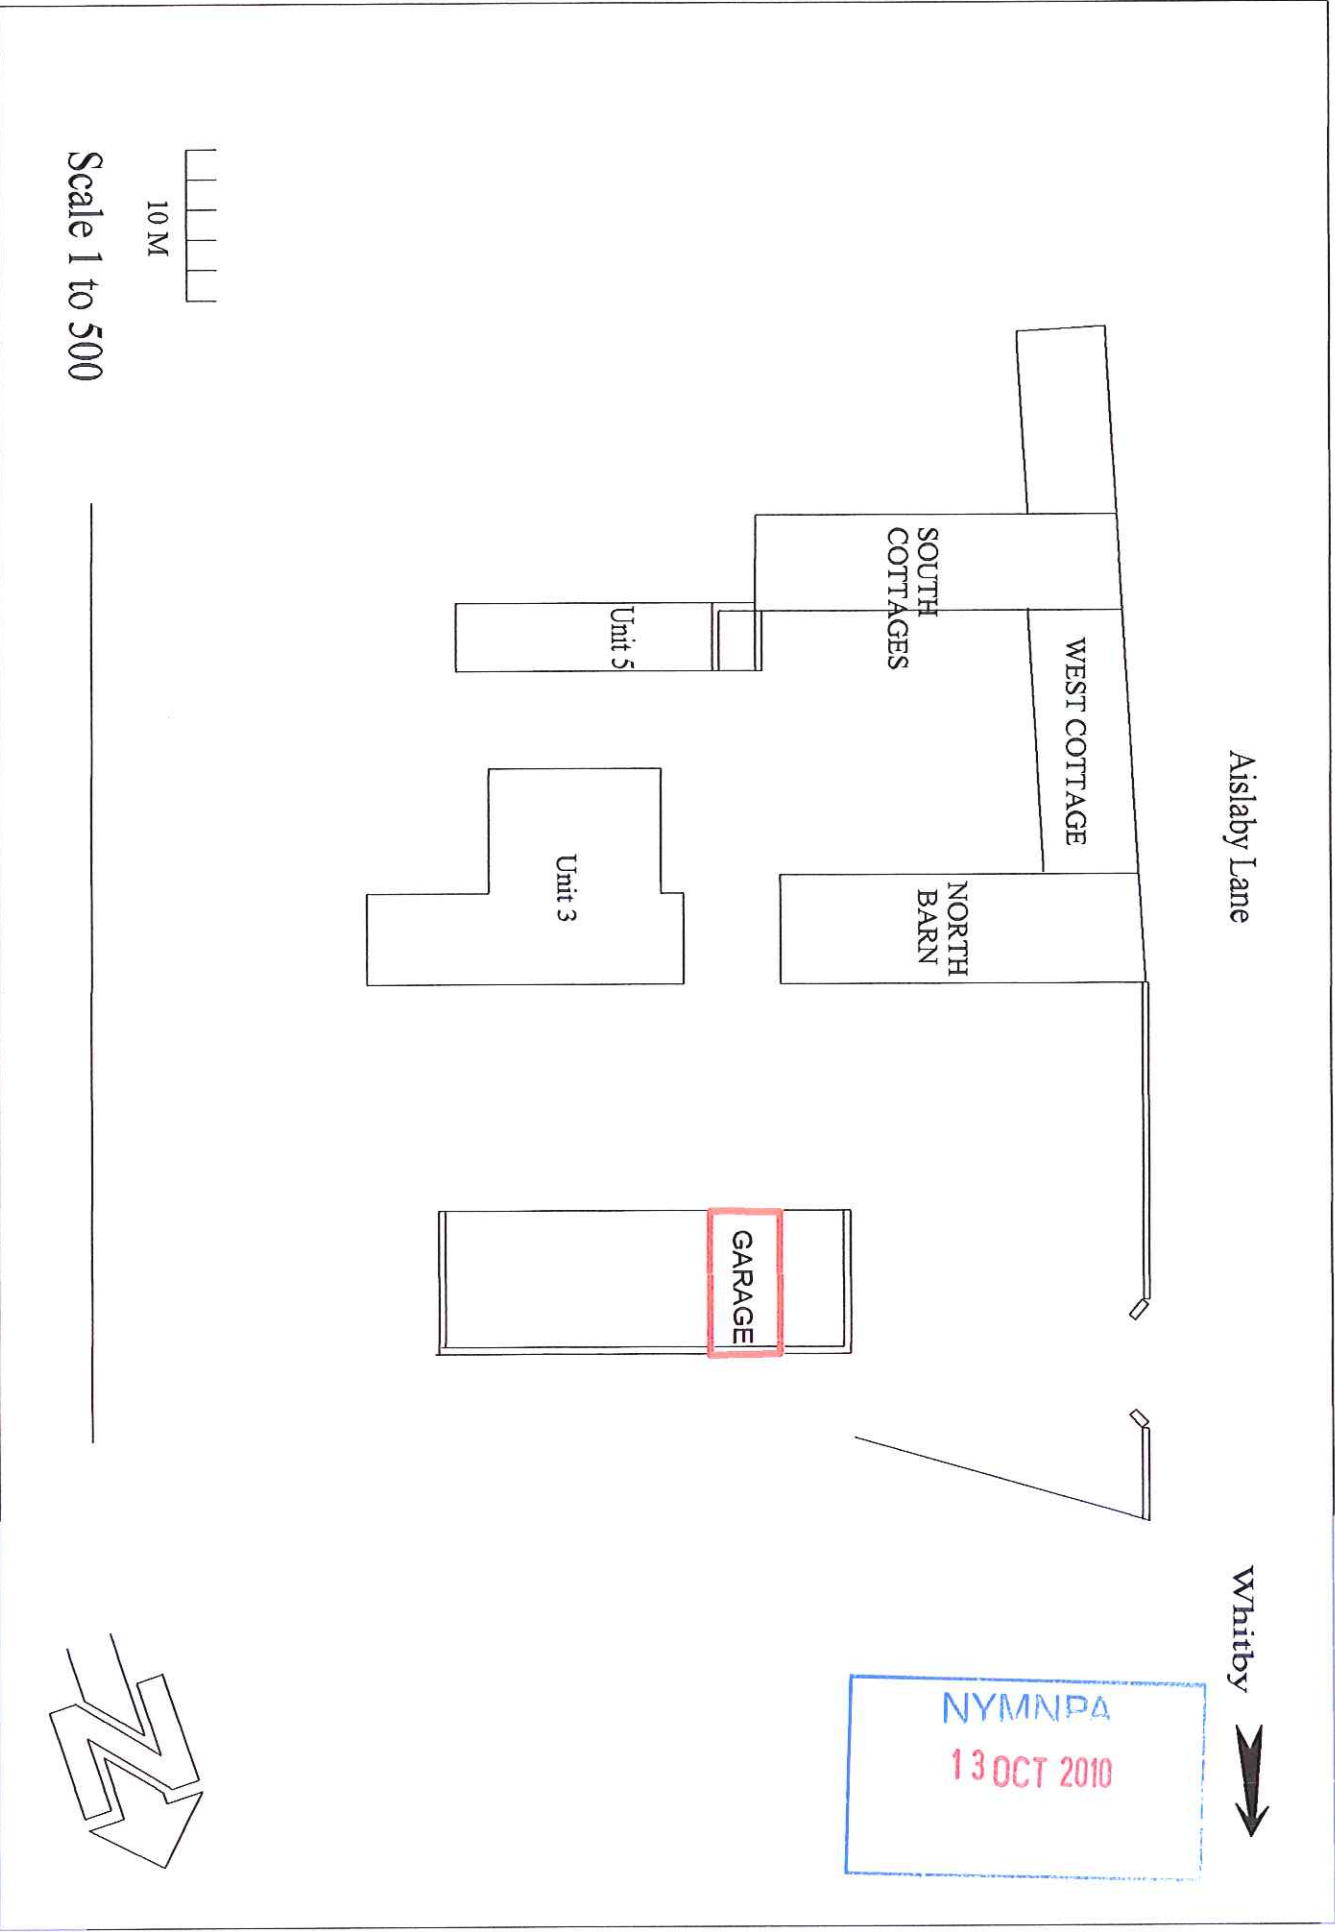


24

NYM / 2010 / 0 8 3 8 / FL

FIRST FLOOR PLAN
Scale 1 : 100

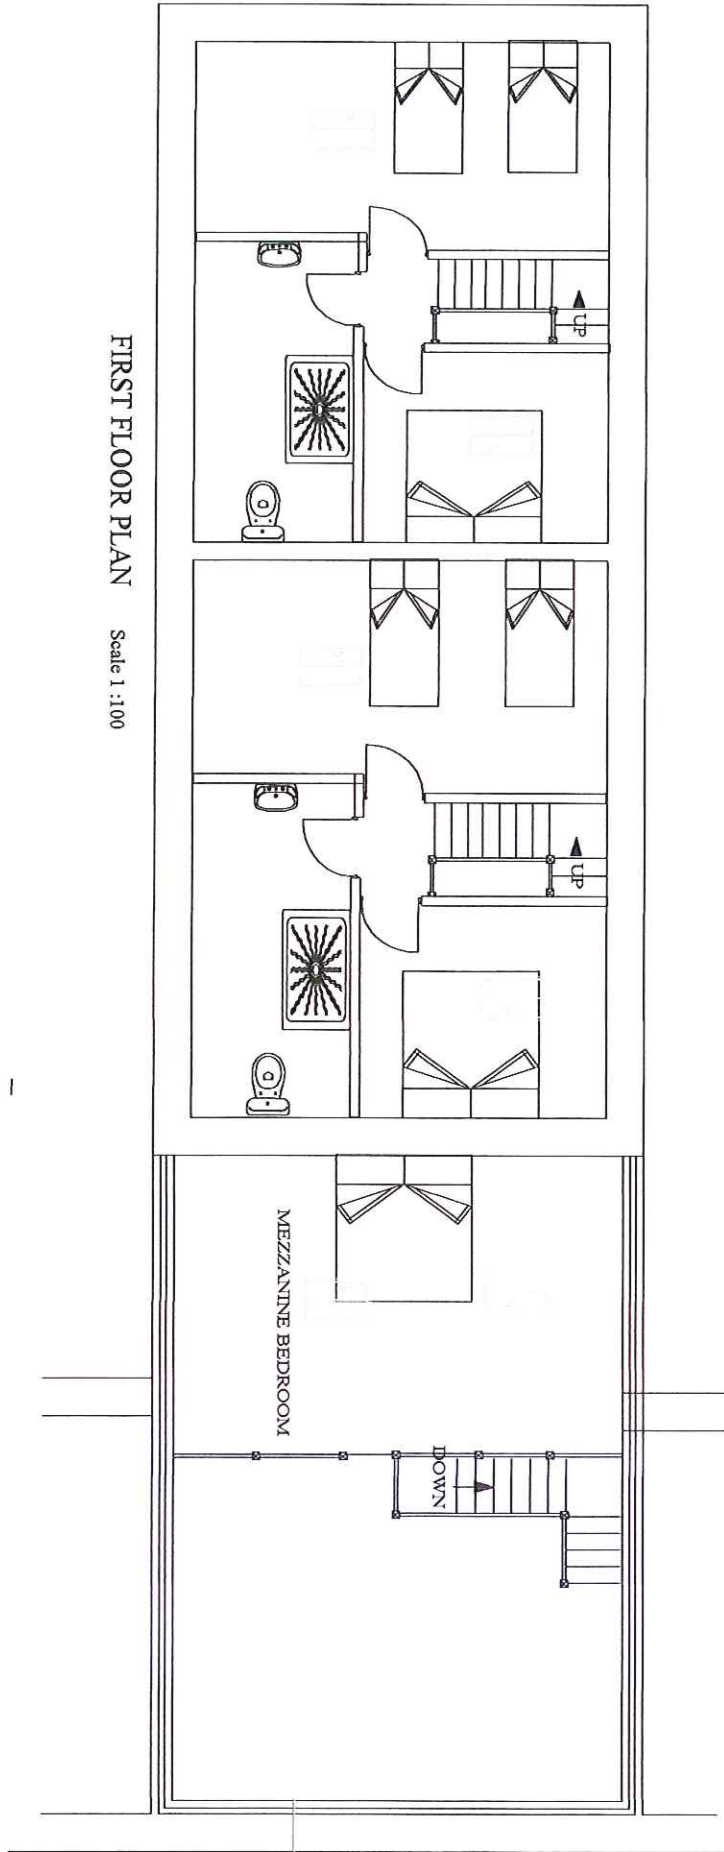

NYMNPA
13 OCT 2010

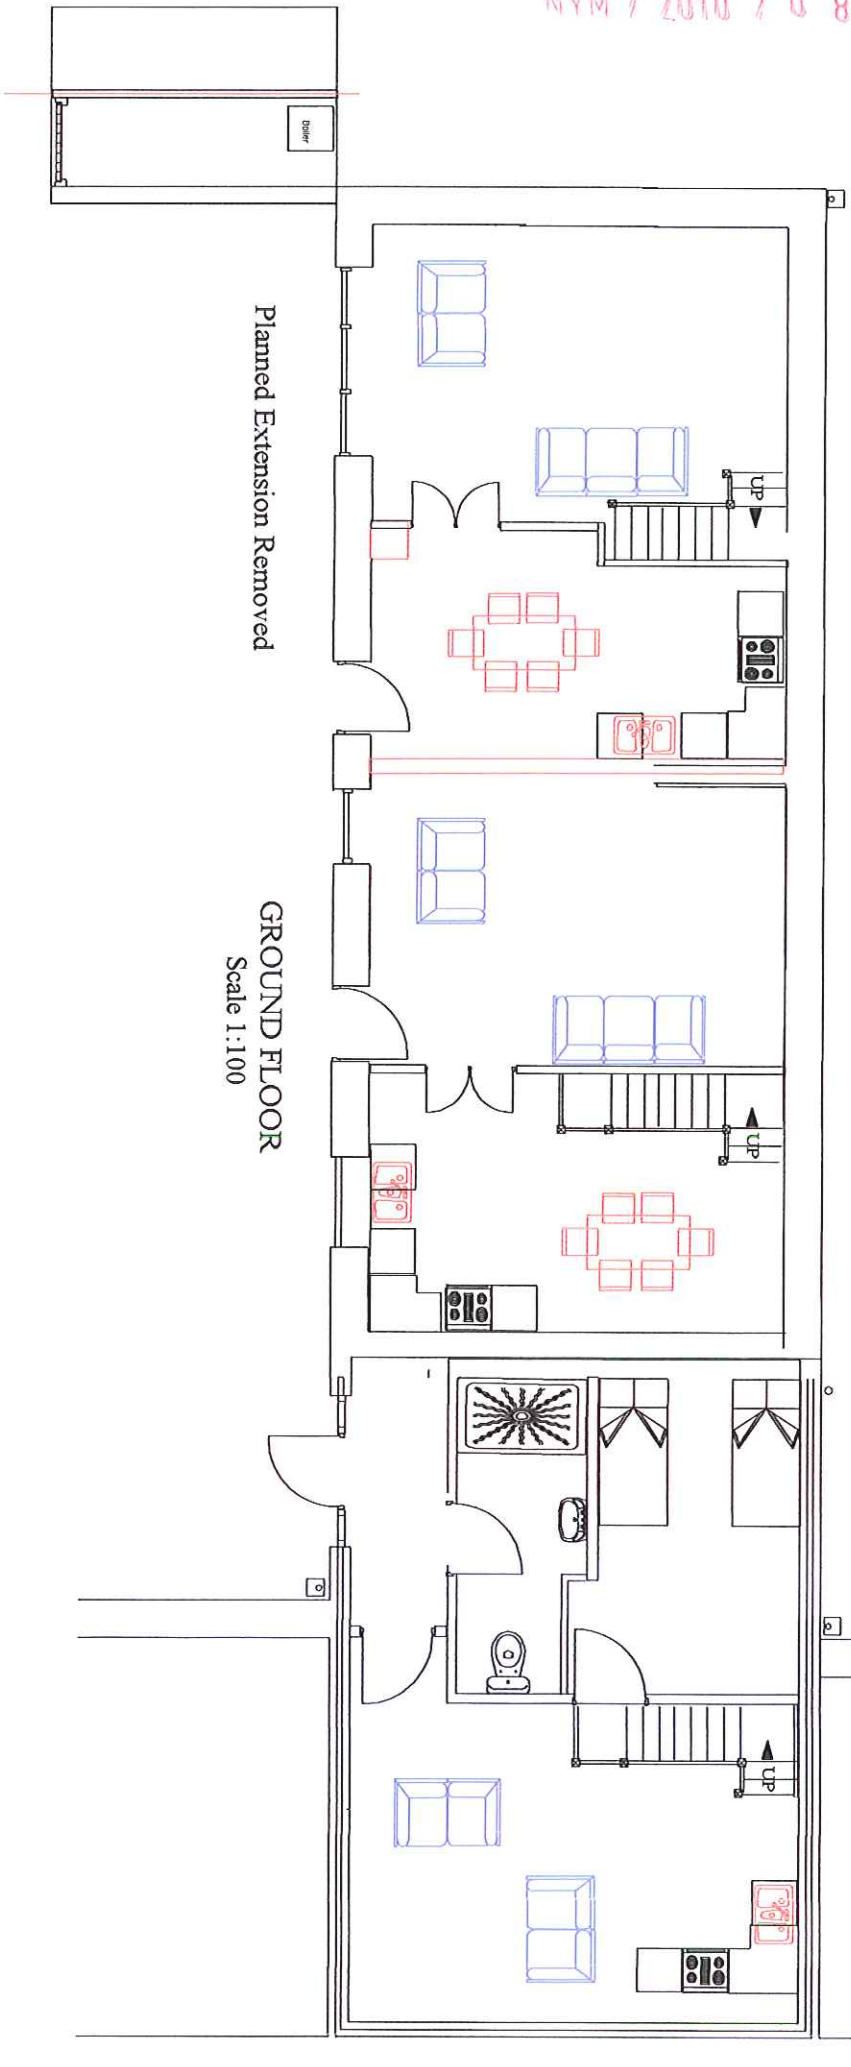


Planned Extension Removed

GROUND FLOOR
Scale 1:100

NYMNPA
13 OCT 2010

NYM / 2010 / 0 8 3 8 / FL

To existing rainwater drainage

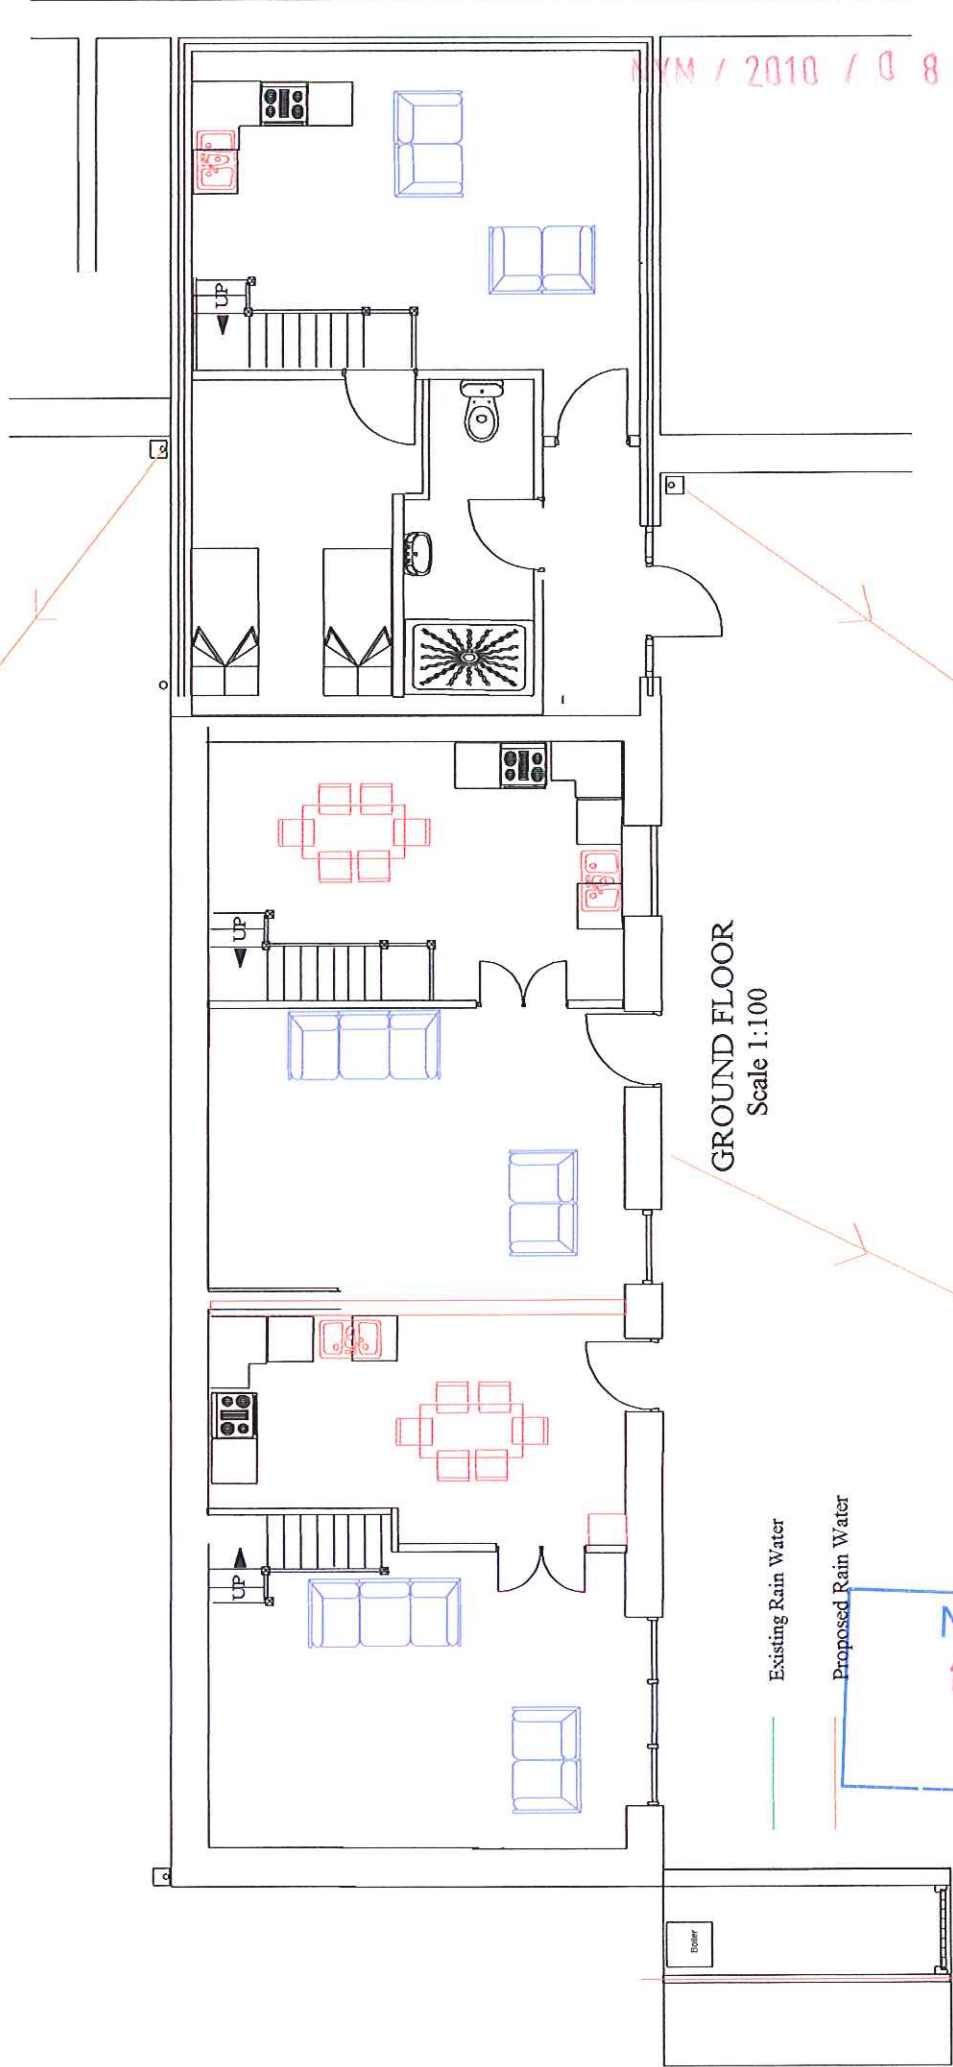

GROUND FLOOR
Scale 1:100


Existing Rain Water

Proposed Rain Water

NYM NPA
13 OCT 2010

20

NYM / 2010 / 0 8 3 8 / FL 1

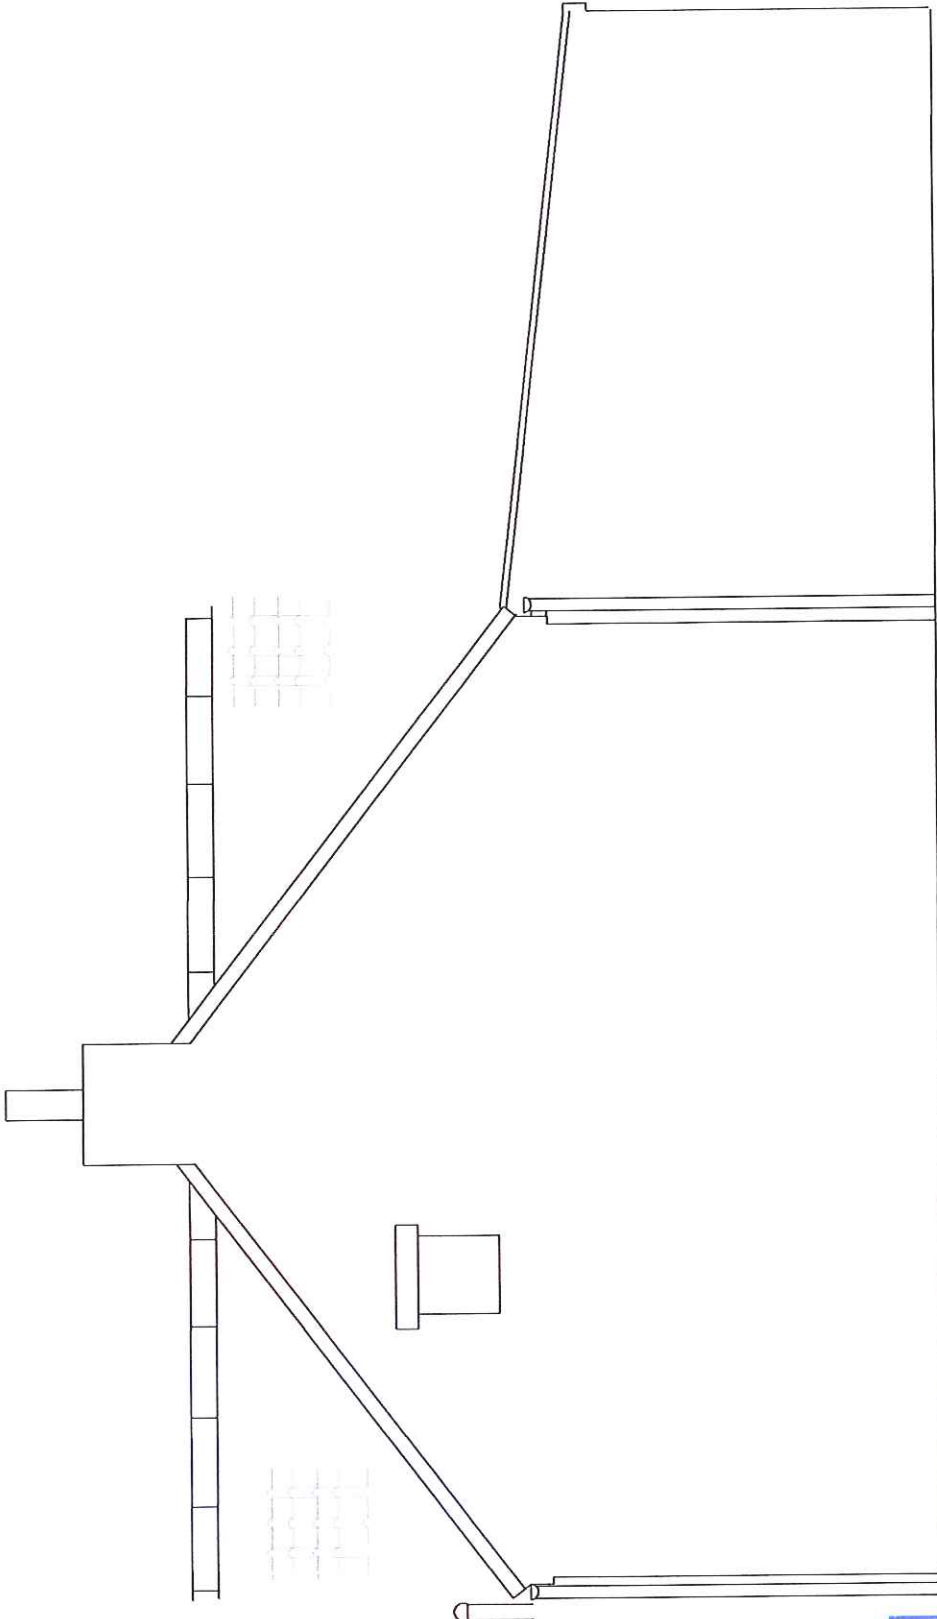


EAST ELEVATION
Scale 1:50 Existing

NYMNP
13 OCT 2010

19

NYM / 2010 / 0 8 3 8 / FL '

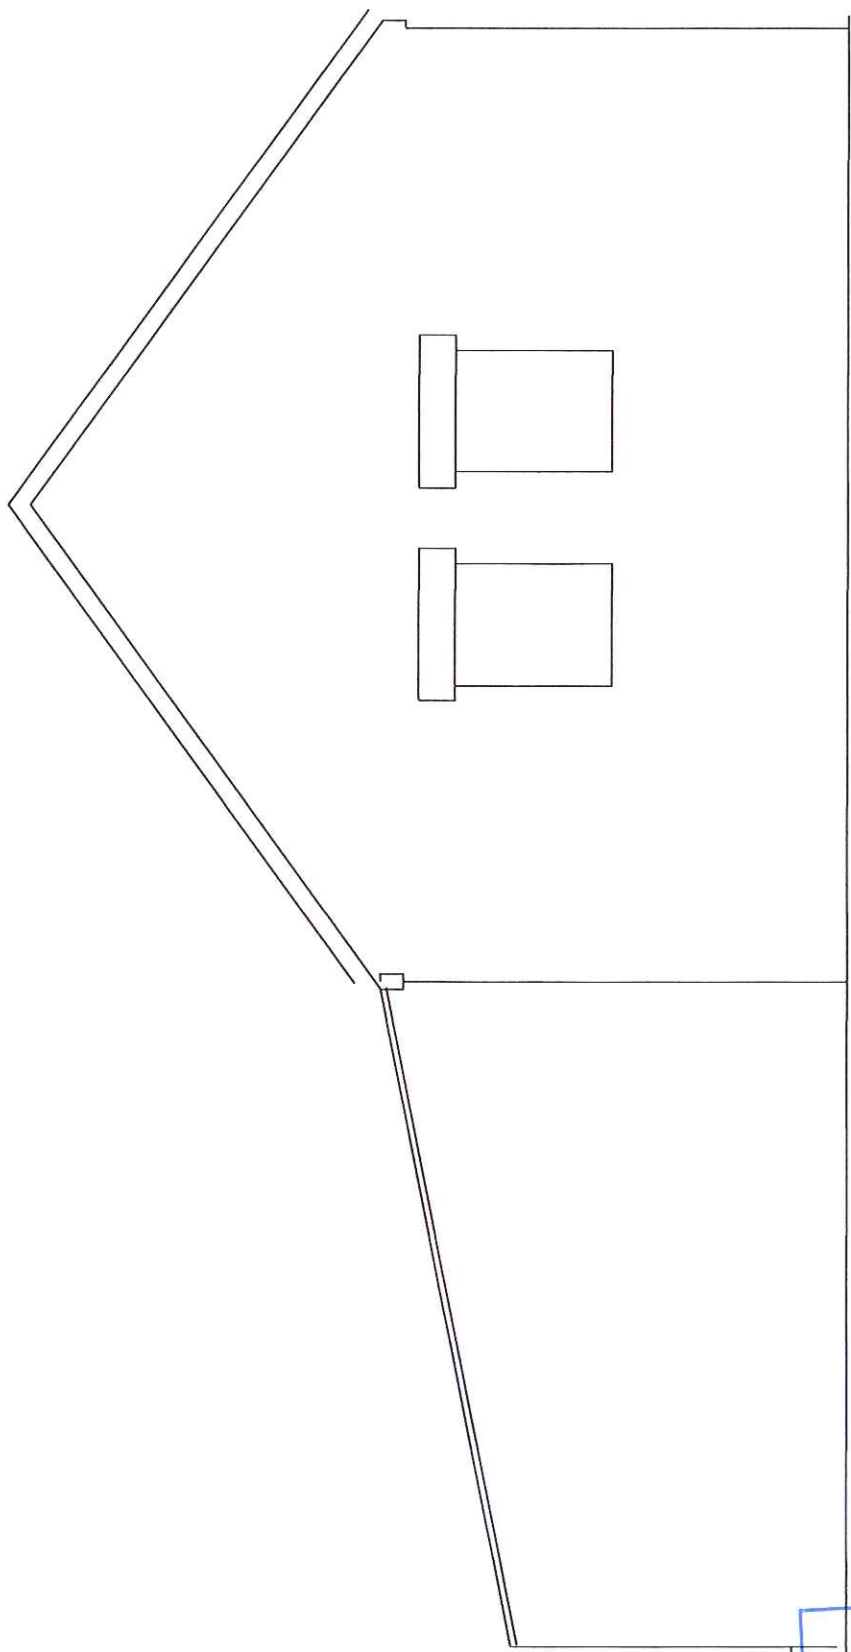


WEST ELEVATION

Scale 1:50 Existing

NYM NPA
13 OCT 2010

18

NYM / 2010 / 0838 / FL

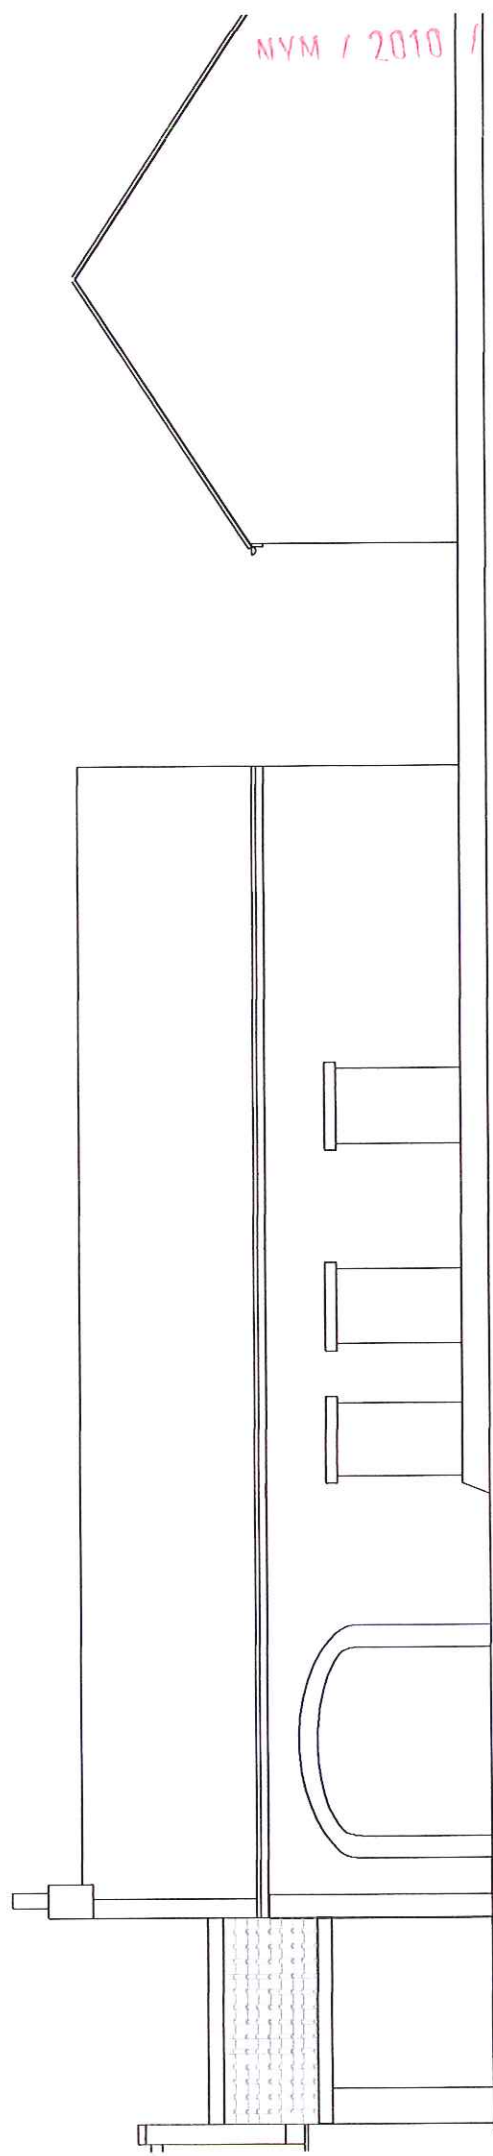


NORTH ELEVATION
Scale 1:100
Existing

NYMNPA
13 OCT 2010

17

NYM / 2010 / 0838 / FL - 1

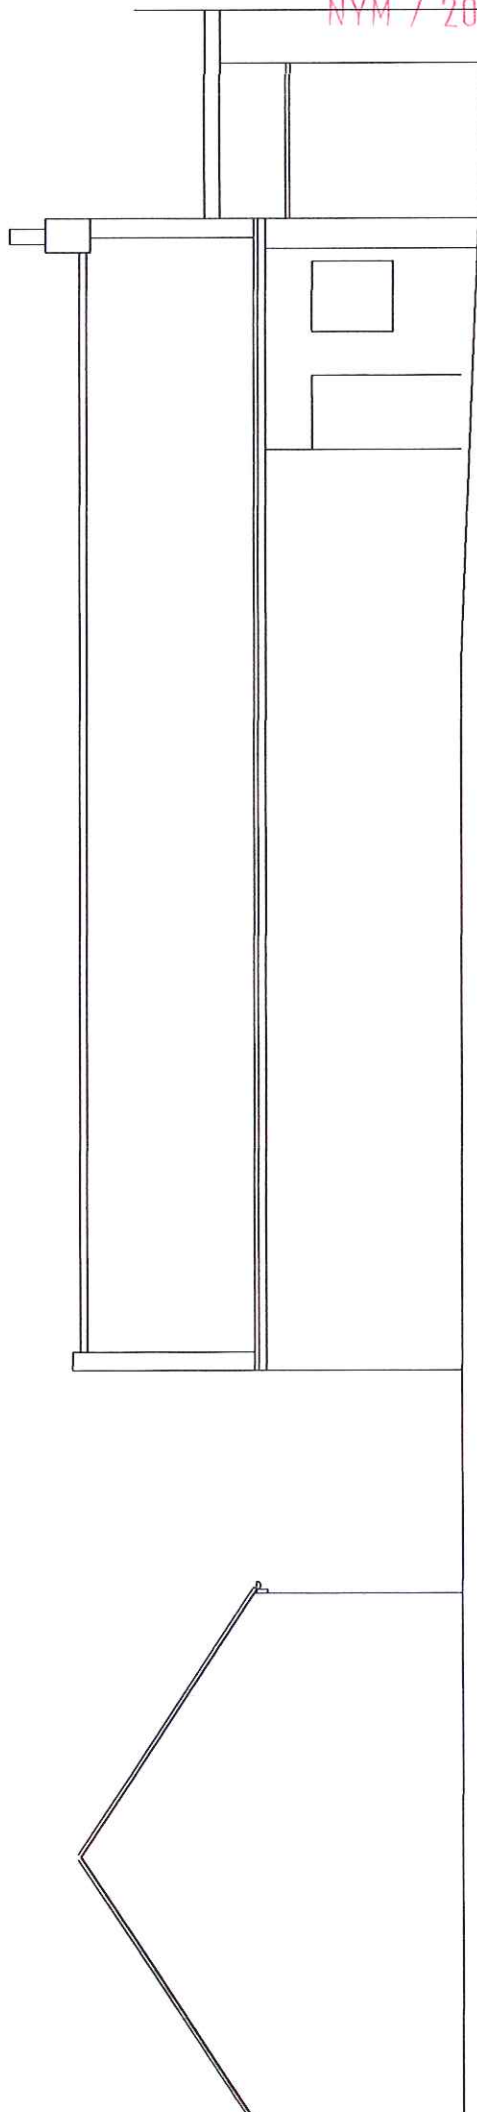


SOUTH ELEVATION

Scale 1:100

Existing


NYMNP
13 OCT 2010

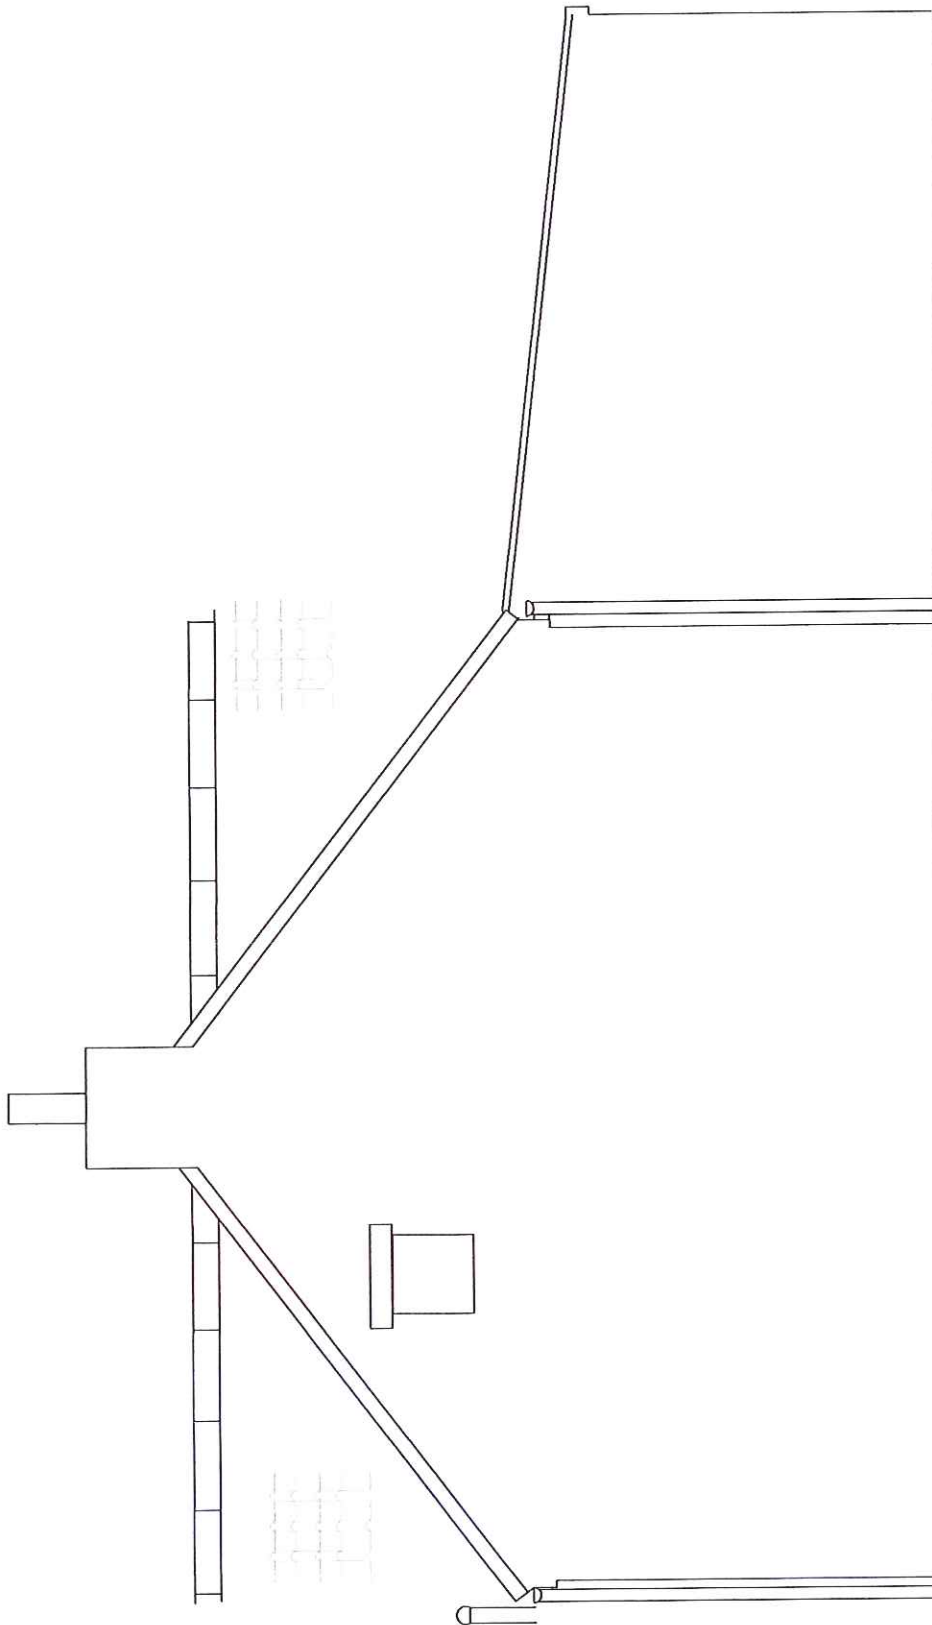

EAST ELEVATION
Scale 1:50 Proposed

NYMNP
13 OCT 2010

NYM / 2010 / 0 8 3 8 / F & L

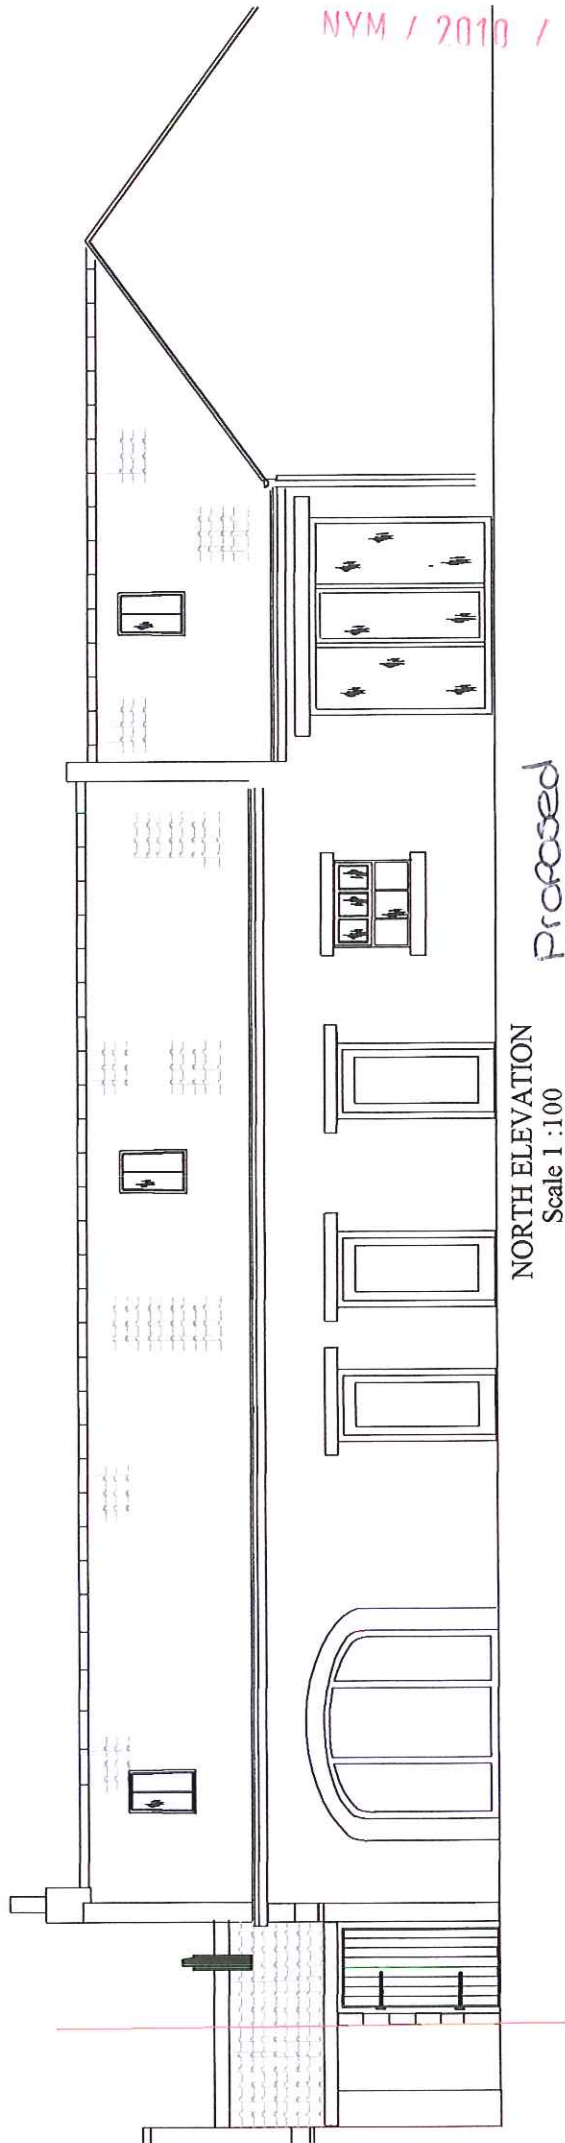


Proposed

NORTH ELEVATION
Scale 1 : 100


NYMNP
13 OCT 2010

(S)

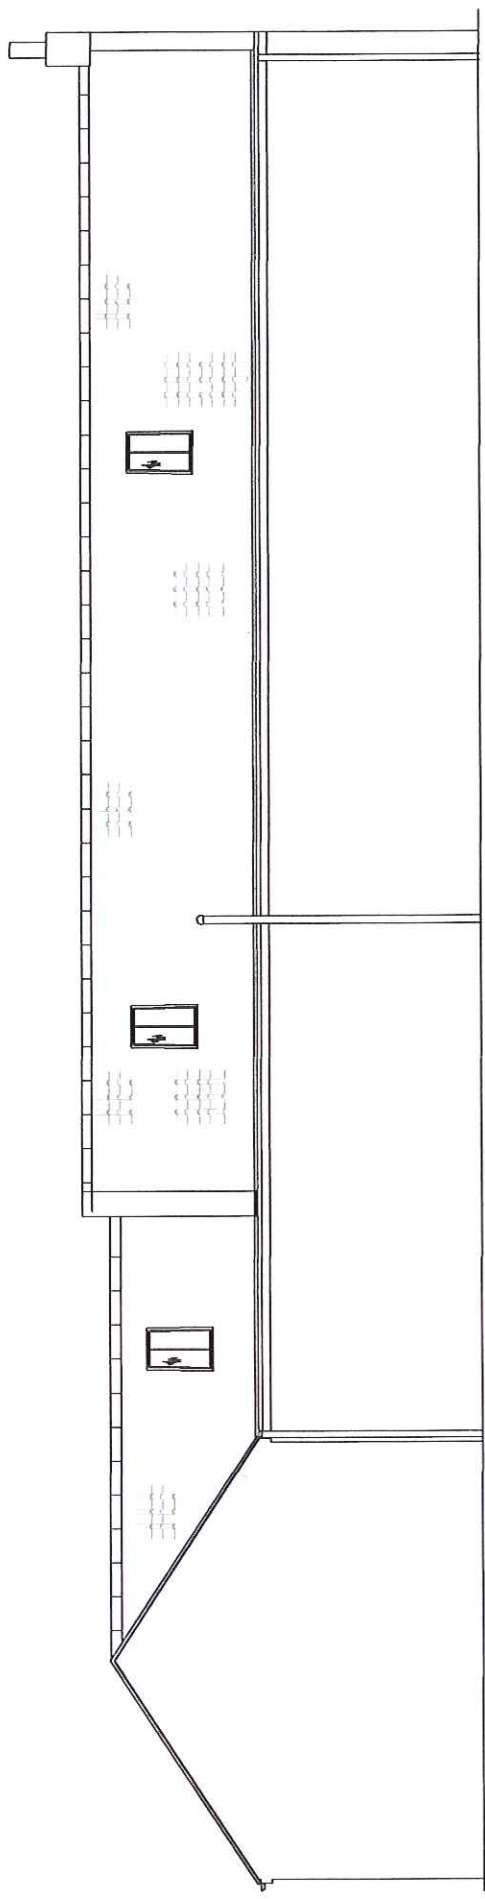


SOUTH ELEVATION
Scale 1:100
proposed

NYMNP
13 OCT 2010

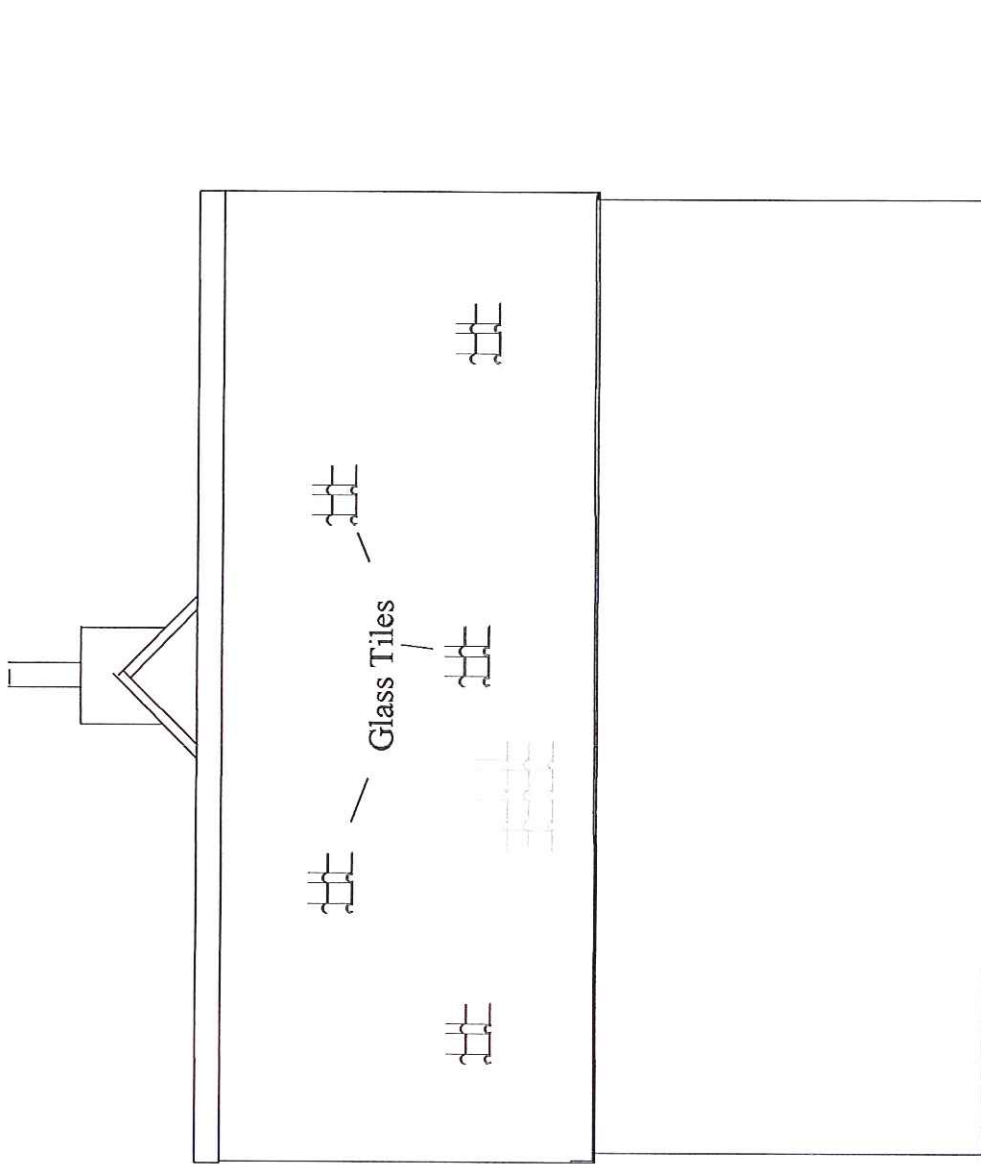

WEST ELEVATION
Scale 1:50
Proposed

NYMNP
13 OCT 2010

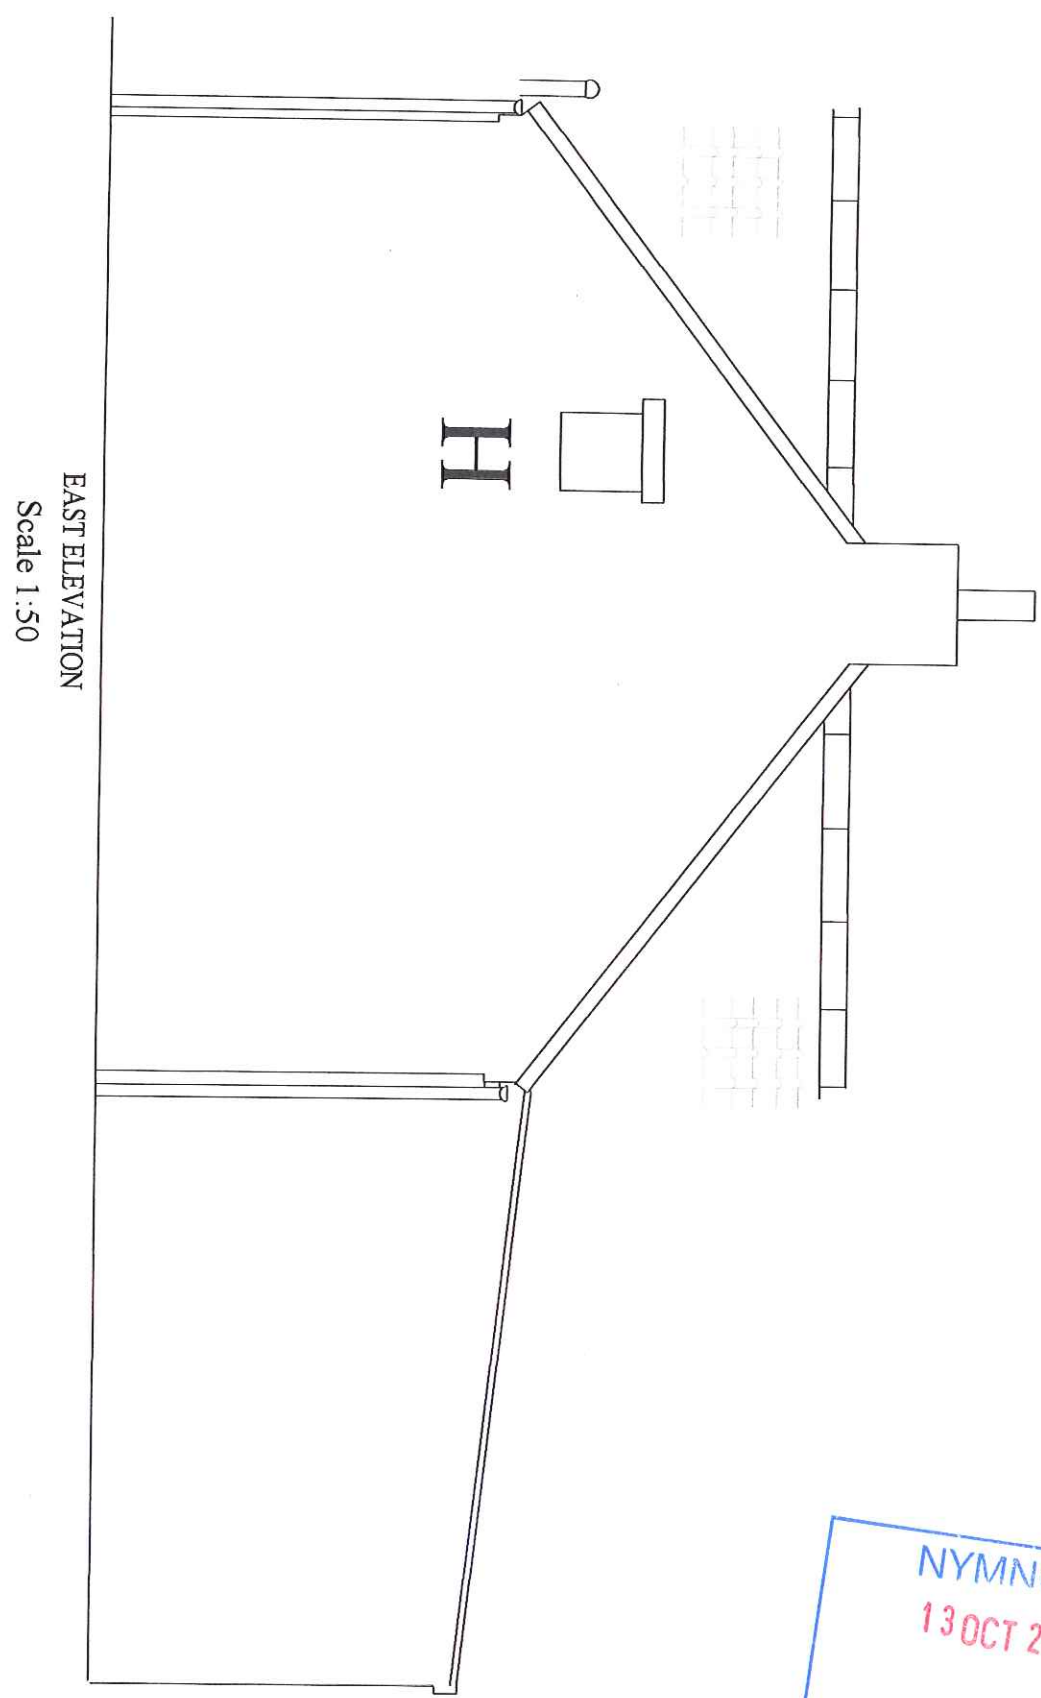

EAST ELEVATION
Scale 1:50

NYMNP
13 OCT 2010