


43

Existing Roof

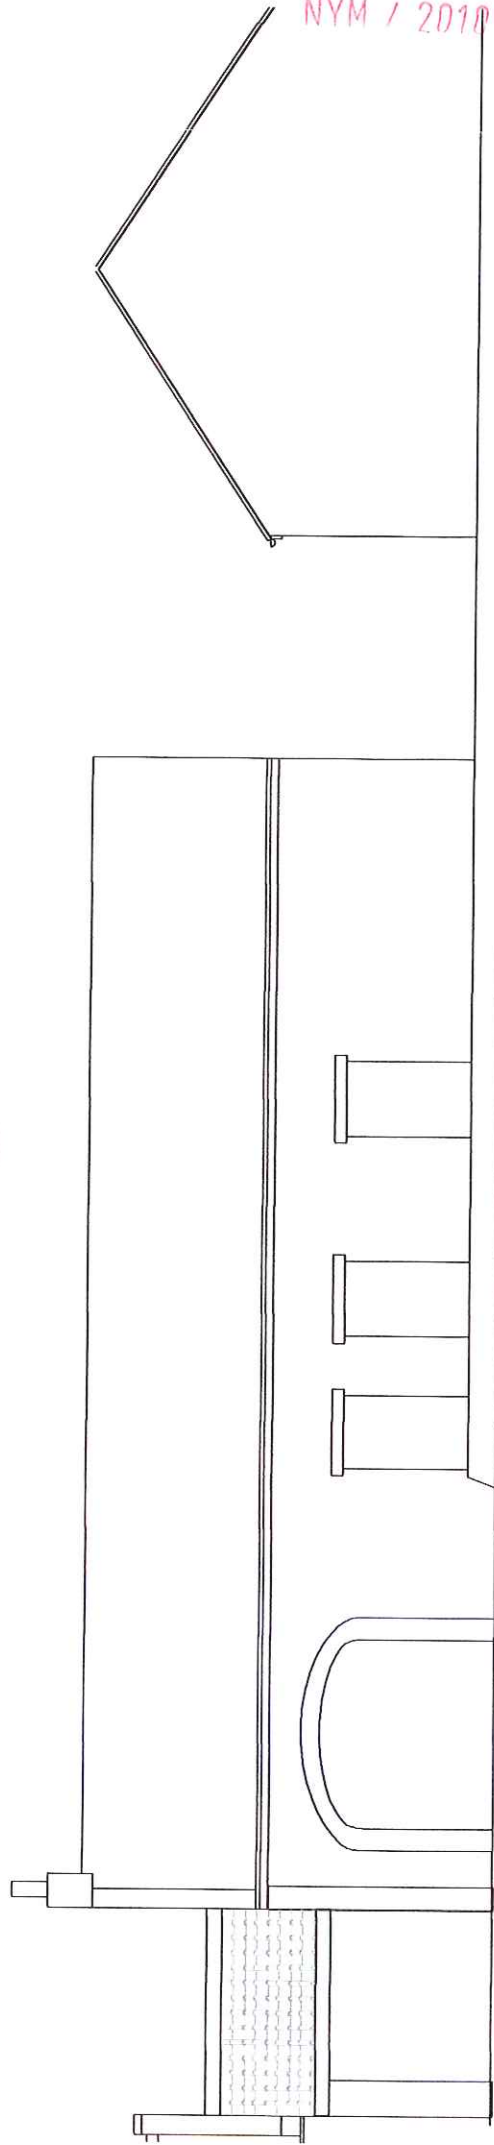

NYM / 2010 / 0 8 3 8 / FL


NORTH ELEVATION

Scale 1:100

NYMNP
13 OCT 2010

45

NYM / 2010 / 0 8 3 8 / FL

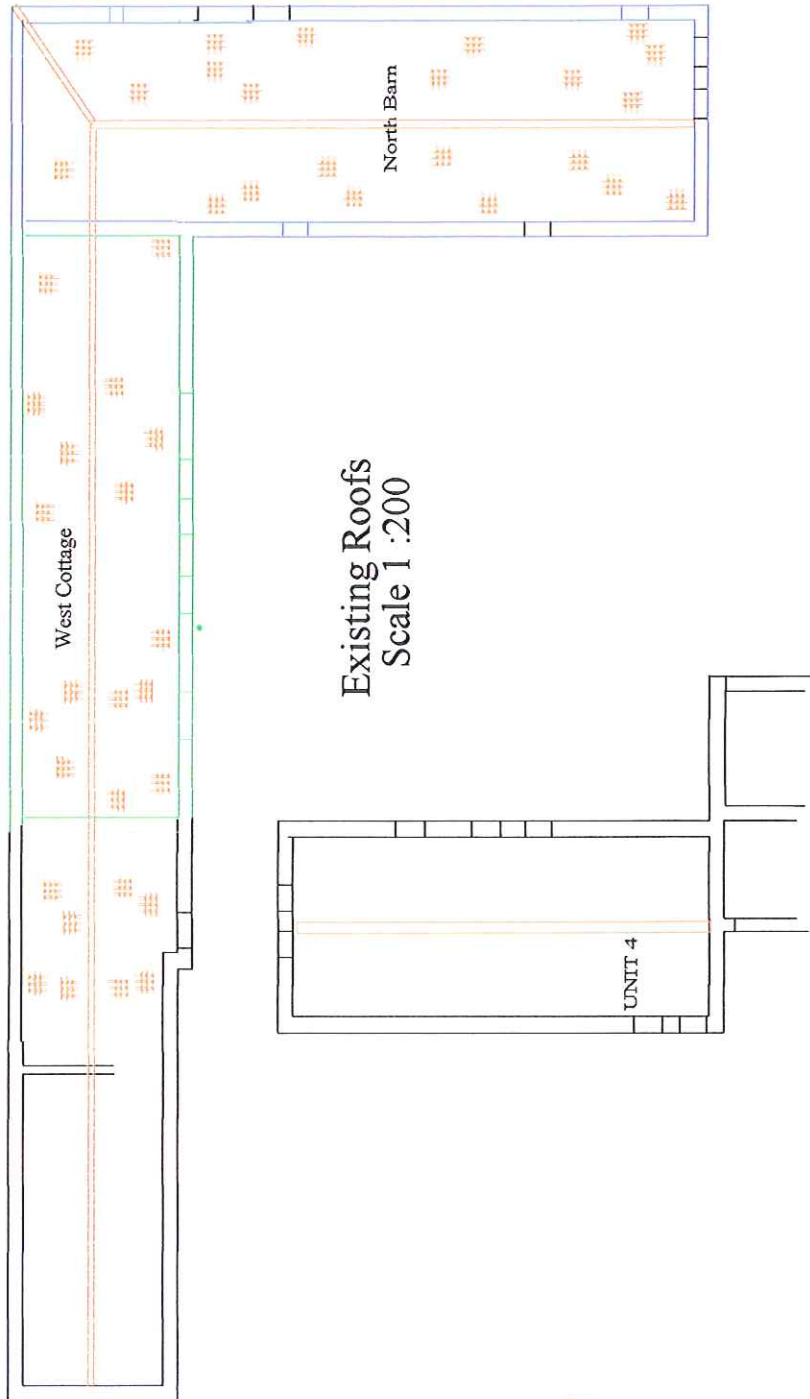


NYM/PA
13 OCT 2010

44

NYM / 2010 / 0838 / FL

New Roof Section

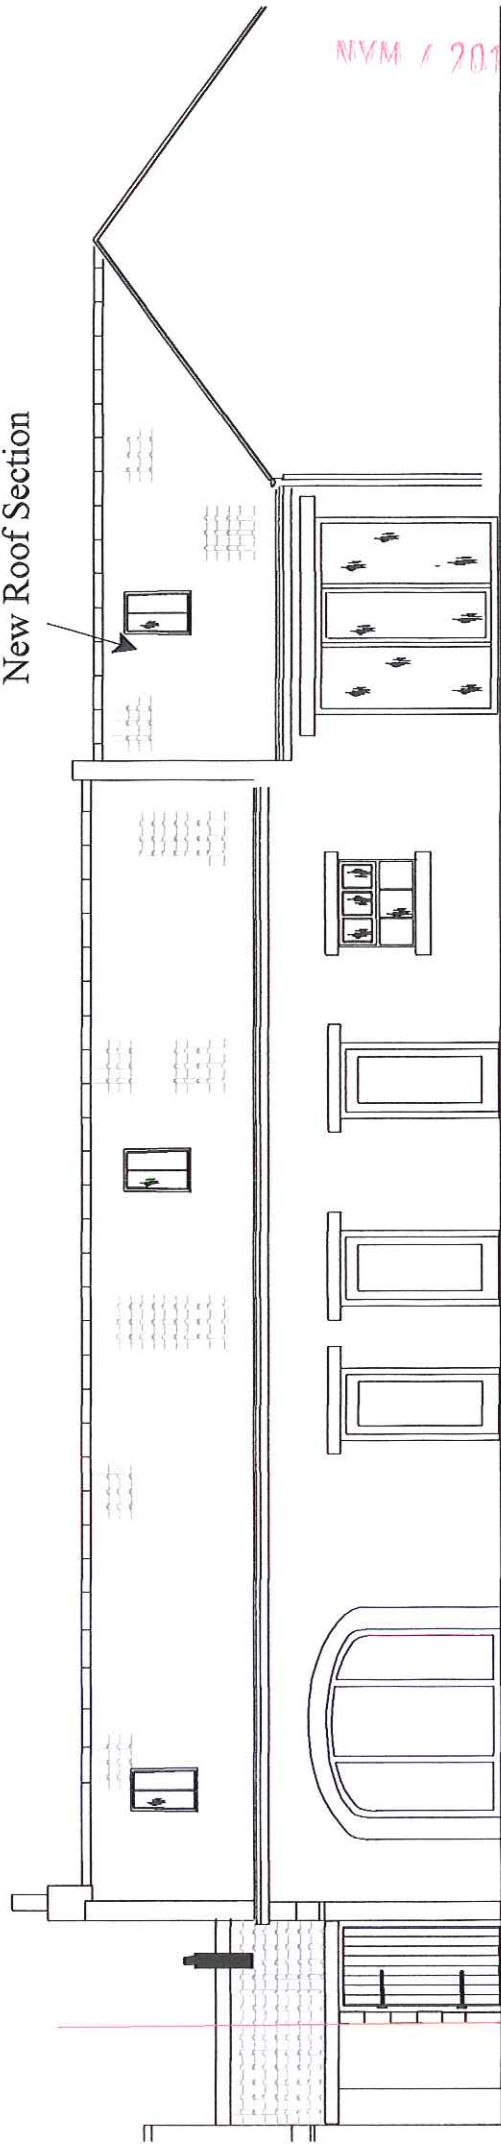


NORTH ELEVATION
Scale 1 : 100

NYMNPA
13 OCT 2010

46

NYM / 2010 / 0 8 3 8 / F E

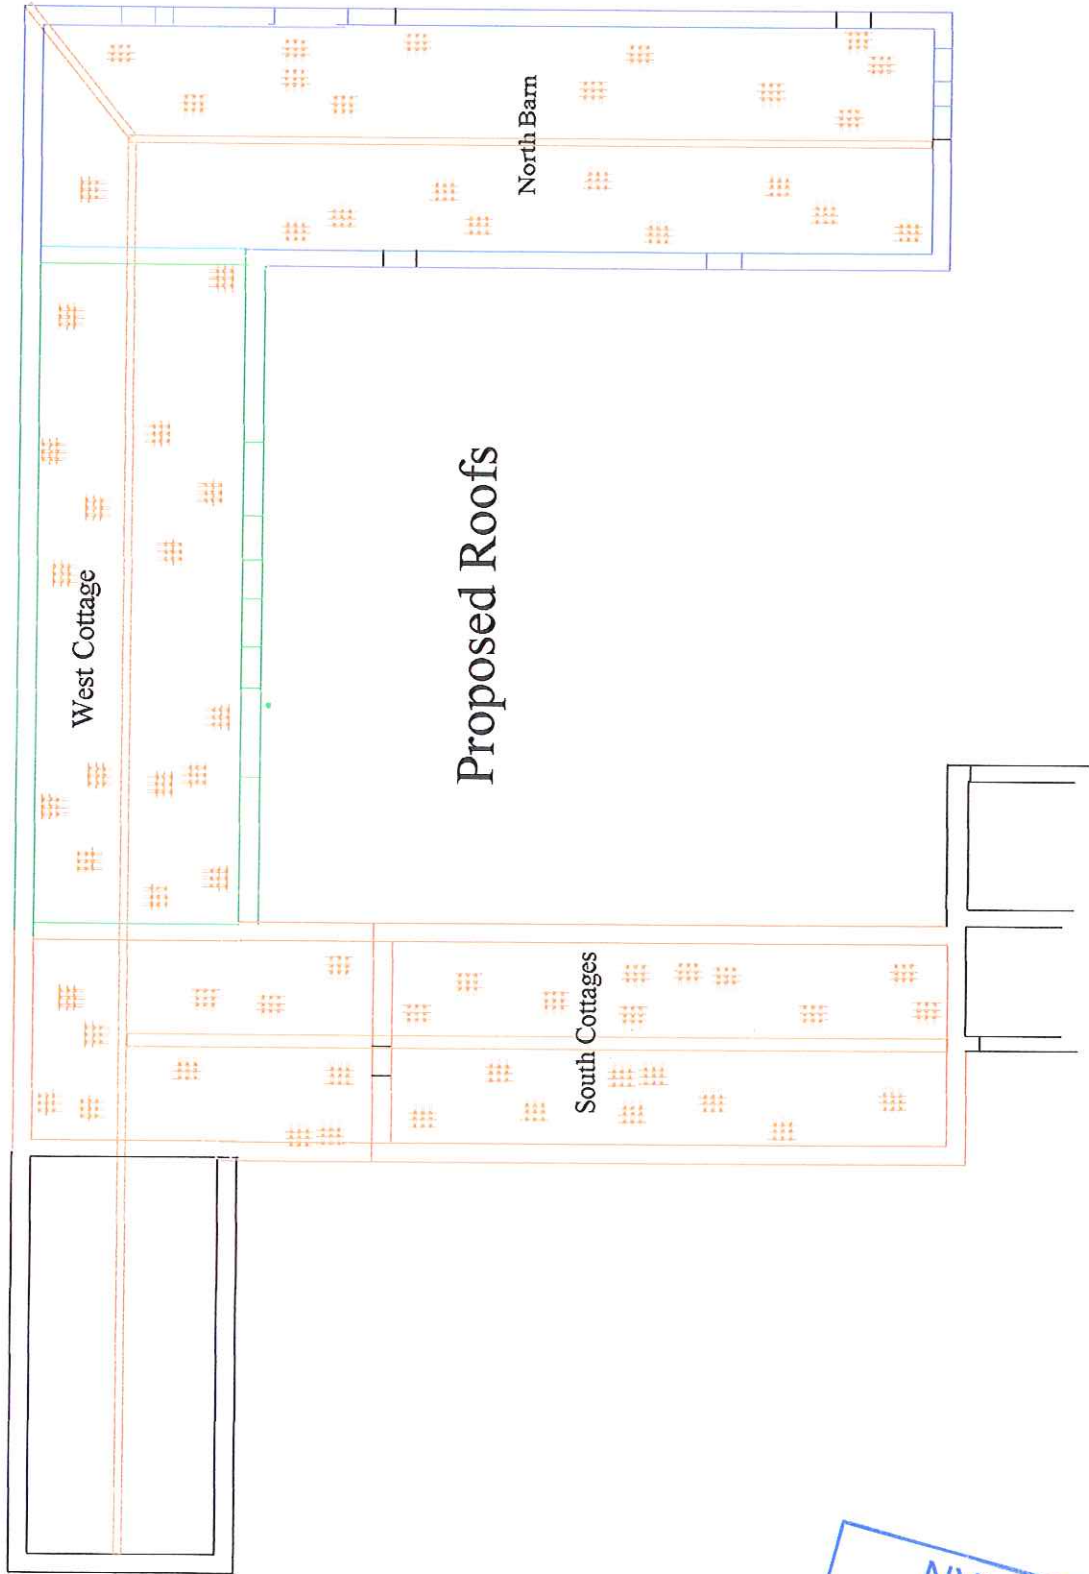

NYMNP's
13 OCT 2010