


Do not scale from this drawing, only figured dimensions are to be taken from this drawing.
 The contractor must verify all dimensions on site before commencing any work or shop drawings.
 The contractor must report any discrepancies before commencing work. If this drawing exceeds the quantities taken in any way, the technician is to be informed before work is initiated.
 Work within the construction (design and management) regulations 1994 is not to start until a health & safety plan has been produced. This drawing is copyright and must not be reproduced without consent of BHD Partnership Ltd.

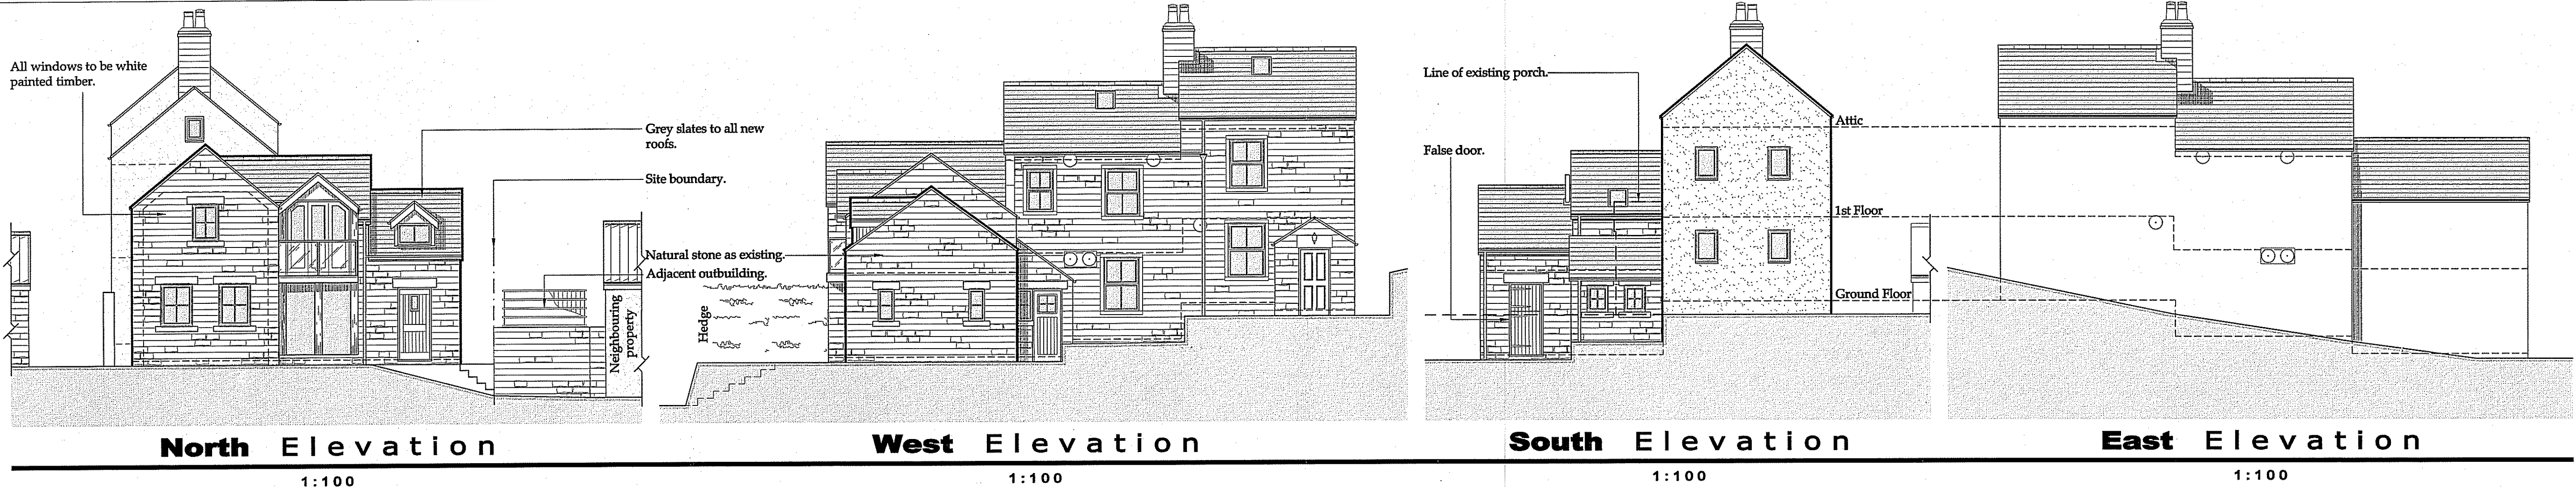

North Elevation
1:100

West Elevation
1:100

South Elevation
1:100

East Elevation
1:100

NYMNP
-3 DEC 2010

AMENDED
Notes

Drawings for Planning consideration only, Construction Details to be added.

D	02/12/10	MDT	Reduced size Scheme "A"
C	29/10/10	MDT	Minor amendments
B	21/10/10	MDT	Altered to suit client
A	05/09/10	MDT	Issued for approval

bhd
partnership
Architecture + Engineering
Airy Hill Manor, Waterstead Lane,
Whitby, N. Yorks. YO21 1QB.
P: +441947 604871 F: +441947 600010
E: general@bhdpartnership.com

CLIENT: **Mr. & Mrs. Kay**


PROJECT: **Extension & Alterations to The Haven, Eskdaleside**

DRAWING STATUS: **Preliminary**


DRAWN:	M.D.Todd	CHECKED:	N.I.Duffield
--------	----------	----------	--------------

SCALE @ SIZE:	1:50, 1:100 @ A1	DATE:	27/09/10
---------------	------------------	-------	----------


DRAWING No:	D9938-03	REV:	D/1
-------------	----------	------	-----

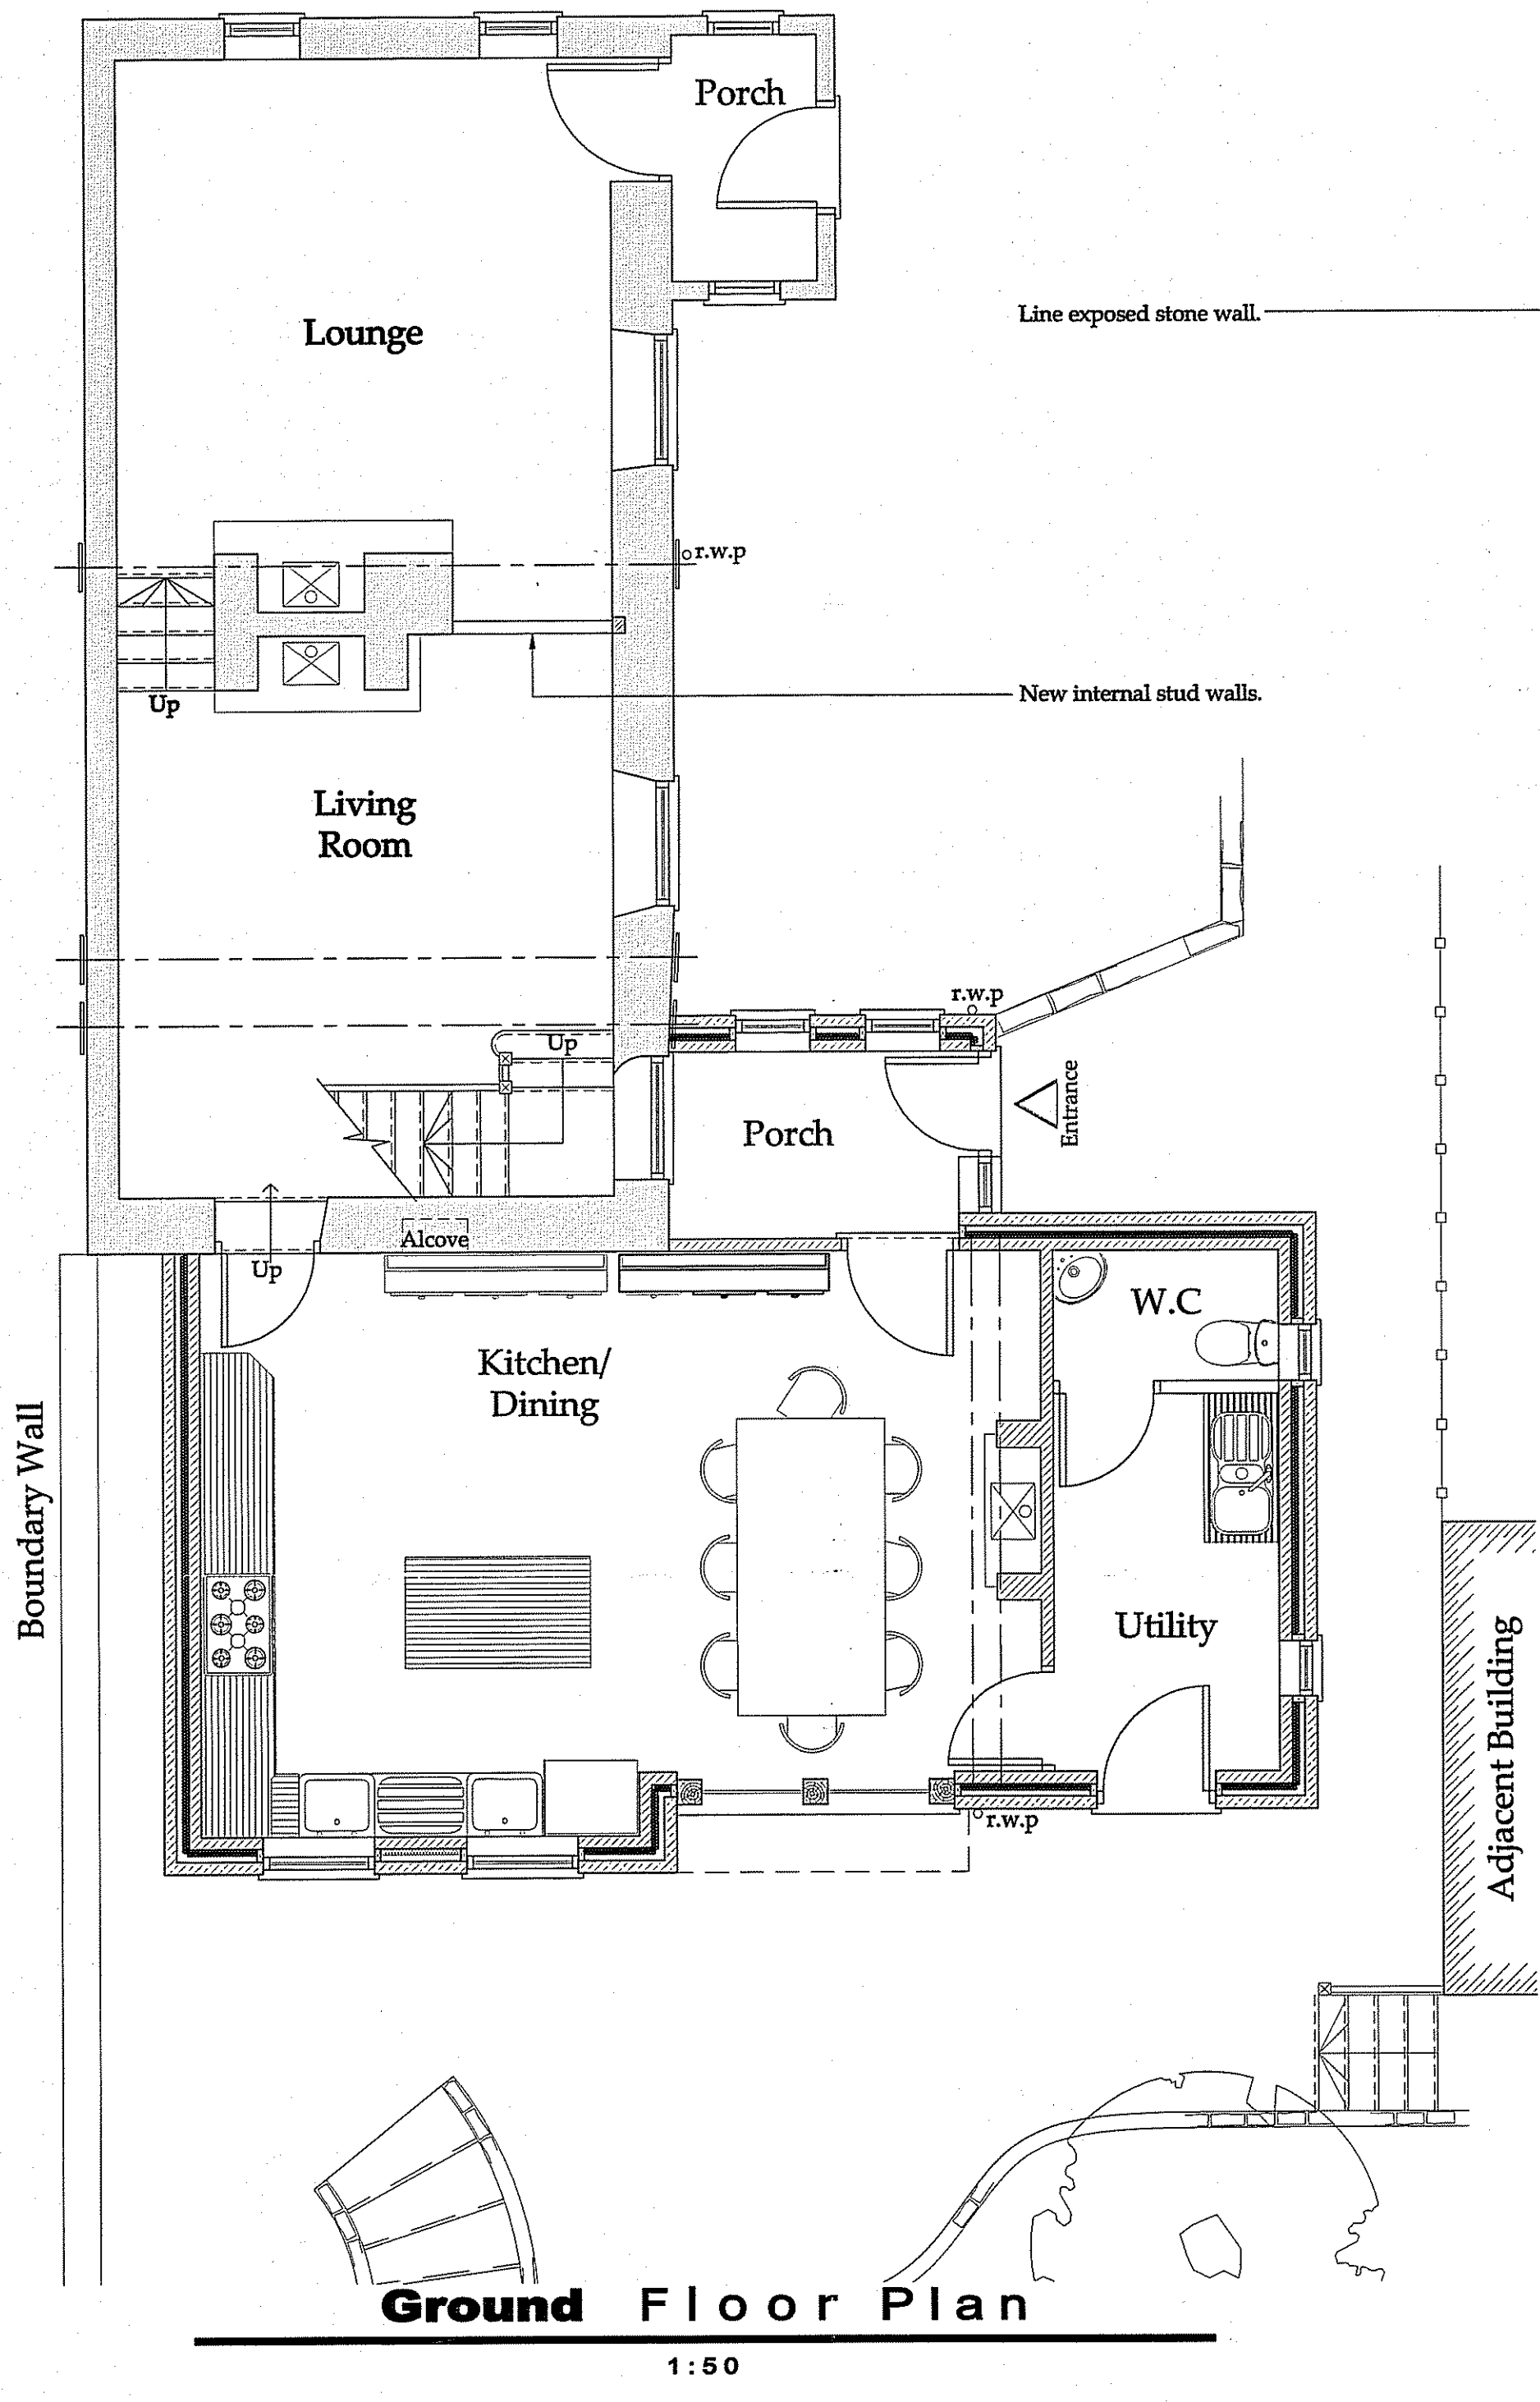

Ground Floor Plan
1:50

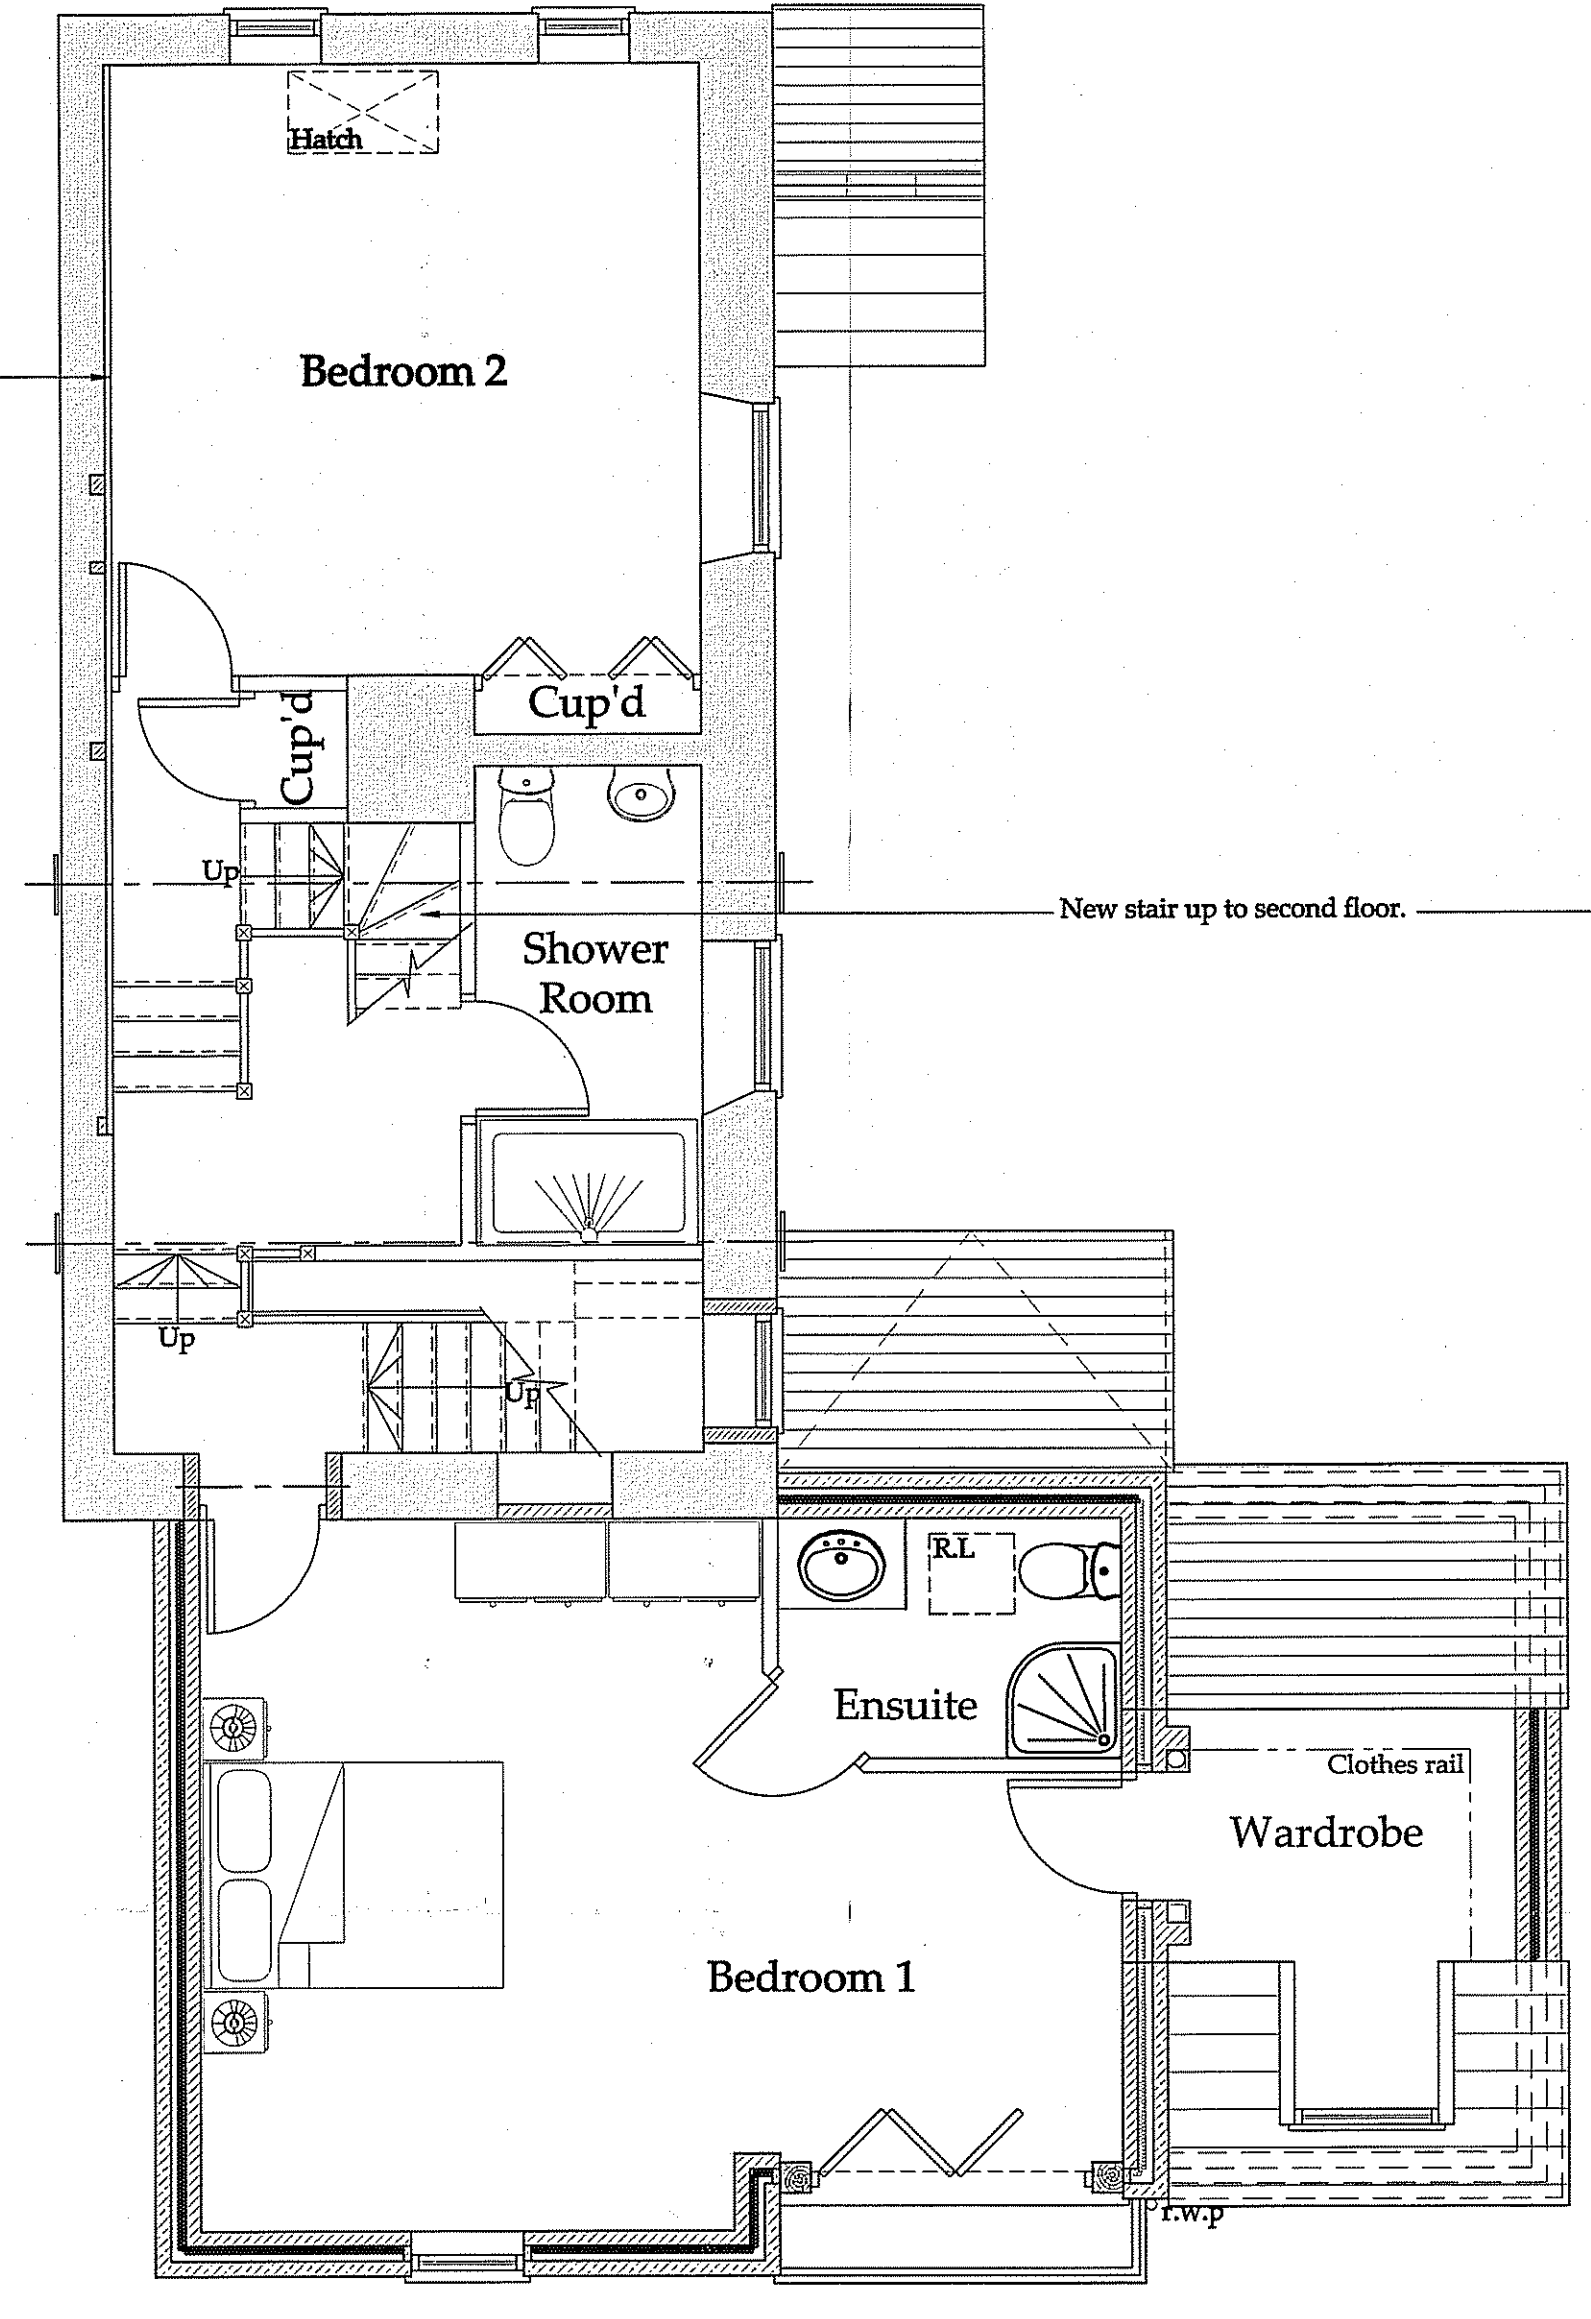

First Floor Plan
1:50

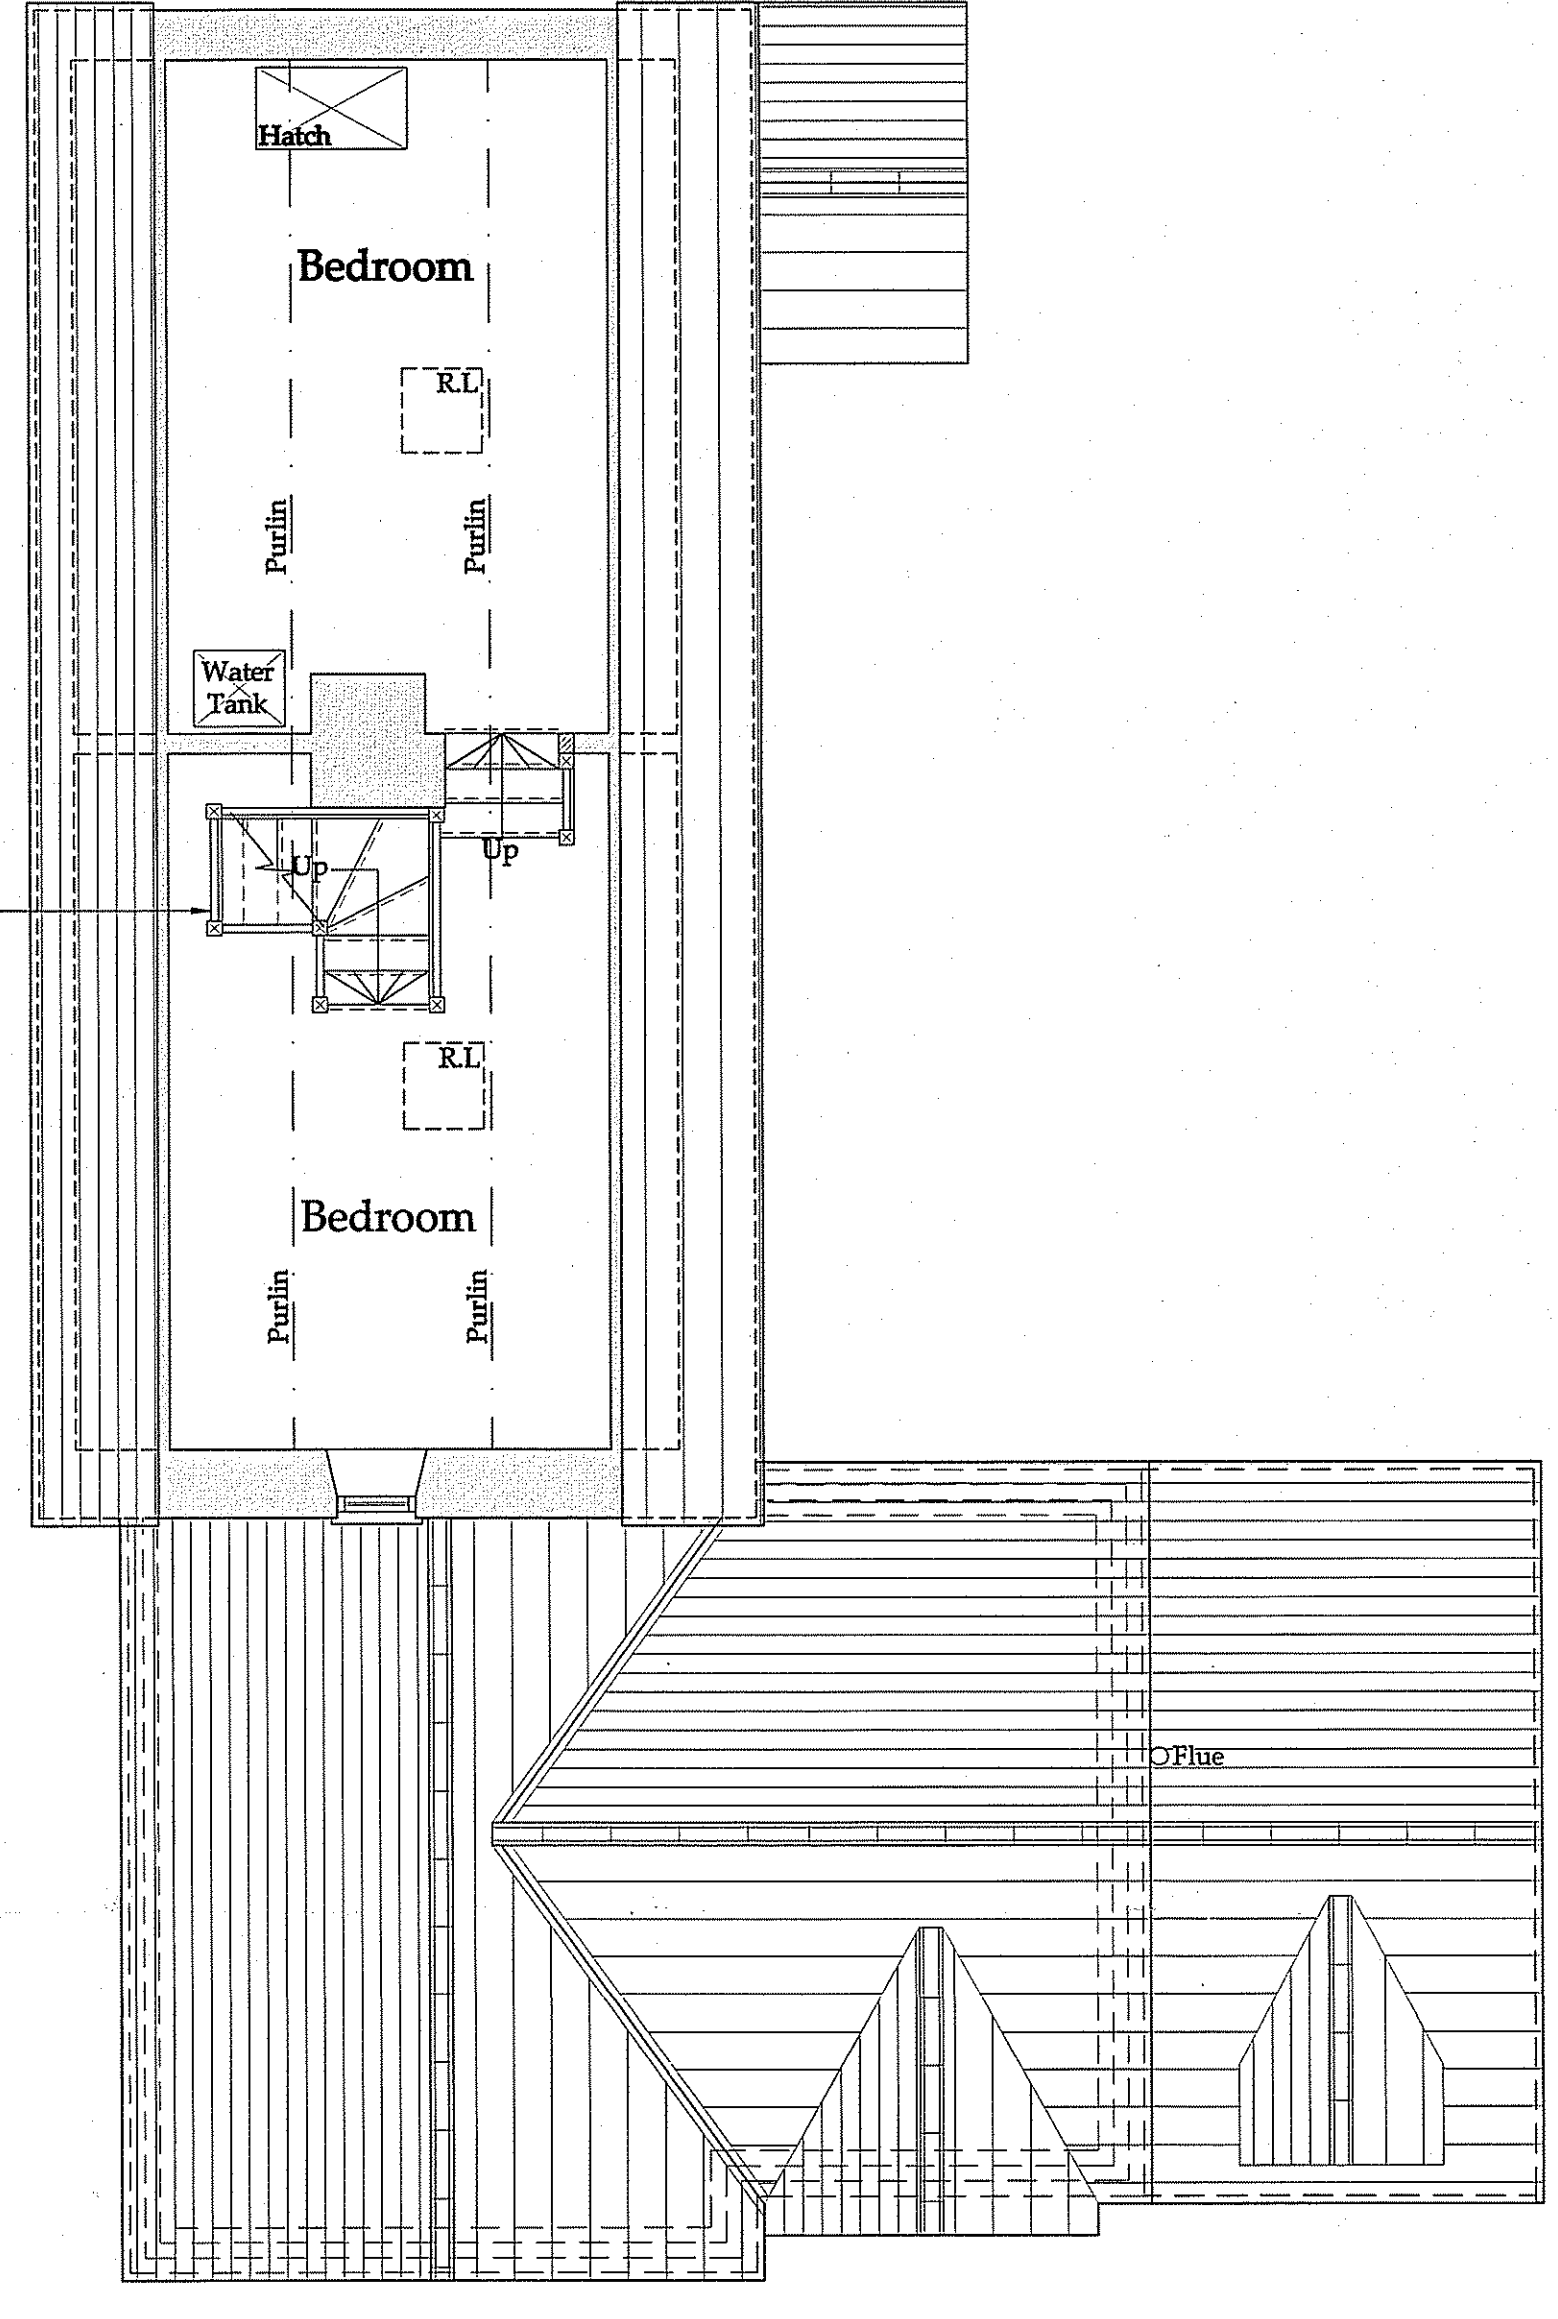

Second Floor Plan
1:50

Scheme A