


NYM / 2011 / 0002 / CU

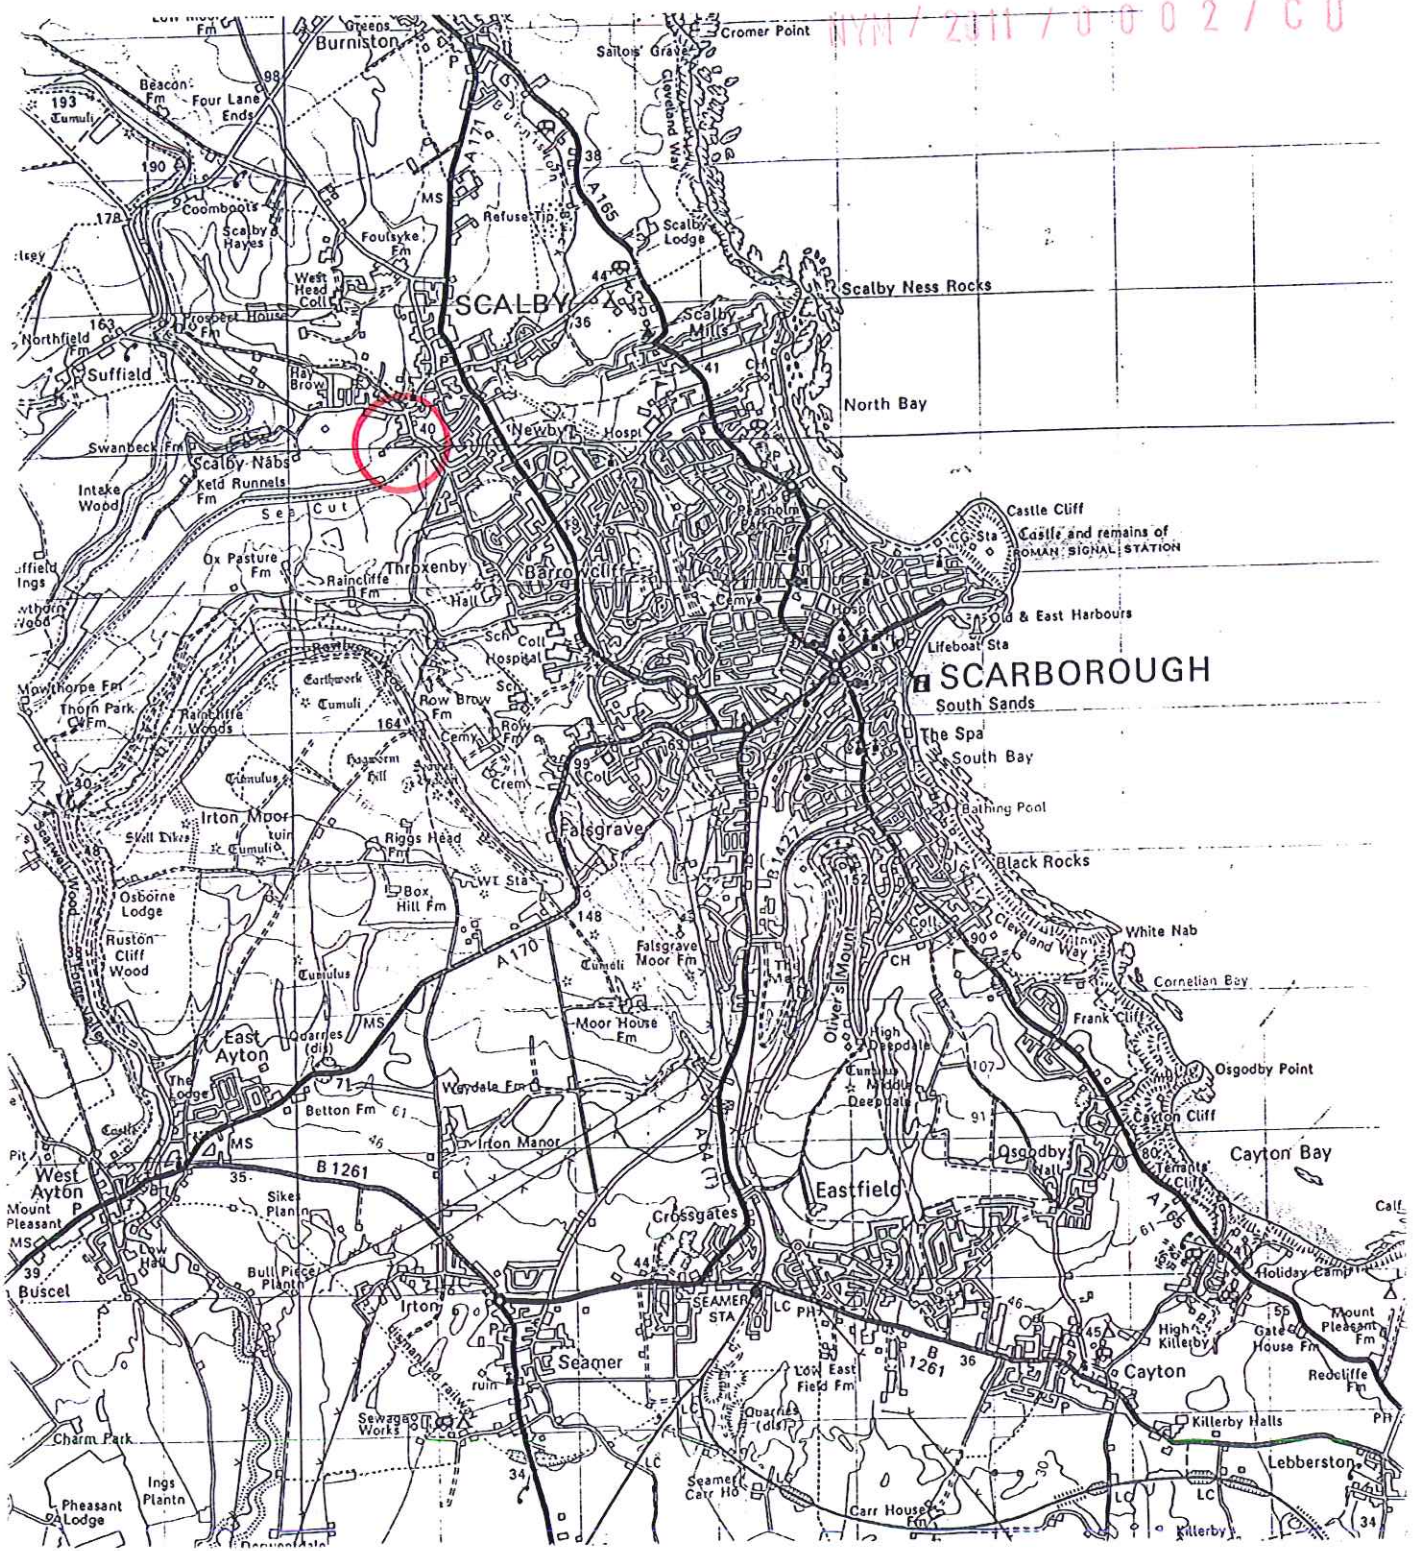

### South Beck Cottage, Hackness Road, Scarborough

#### Location Plan

Reproduction under OS licence ES100004326

Scale 1:50000 At A4
------------------------



Simon Ward BSc, Dip TP, MRTPI, MRICS, MEWI  
 3 Coldyhill Lane, Scarborough, YO12 6SF

<p style="color: blue; font-weight: bold;">NYMNP</p> <p style="color: red; font-weight: bold;">04 JAN 2011</p>
--



**South Beck Cottage, Hackness Road, Scarborough**

**Site Plan**

Reproduction under OS licence ES100004326

Scale 1:1250  
At A4



NYM/NPA  
04 JAN 2011

Simon Ward BSc, Dip TP, MRTPI, MRICS, MEWI  
3 Coldyhill Lane, Scarborough, YO12 6SF