



Existing Ground Floor

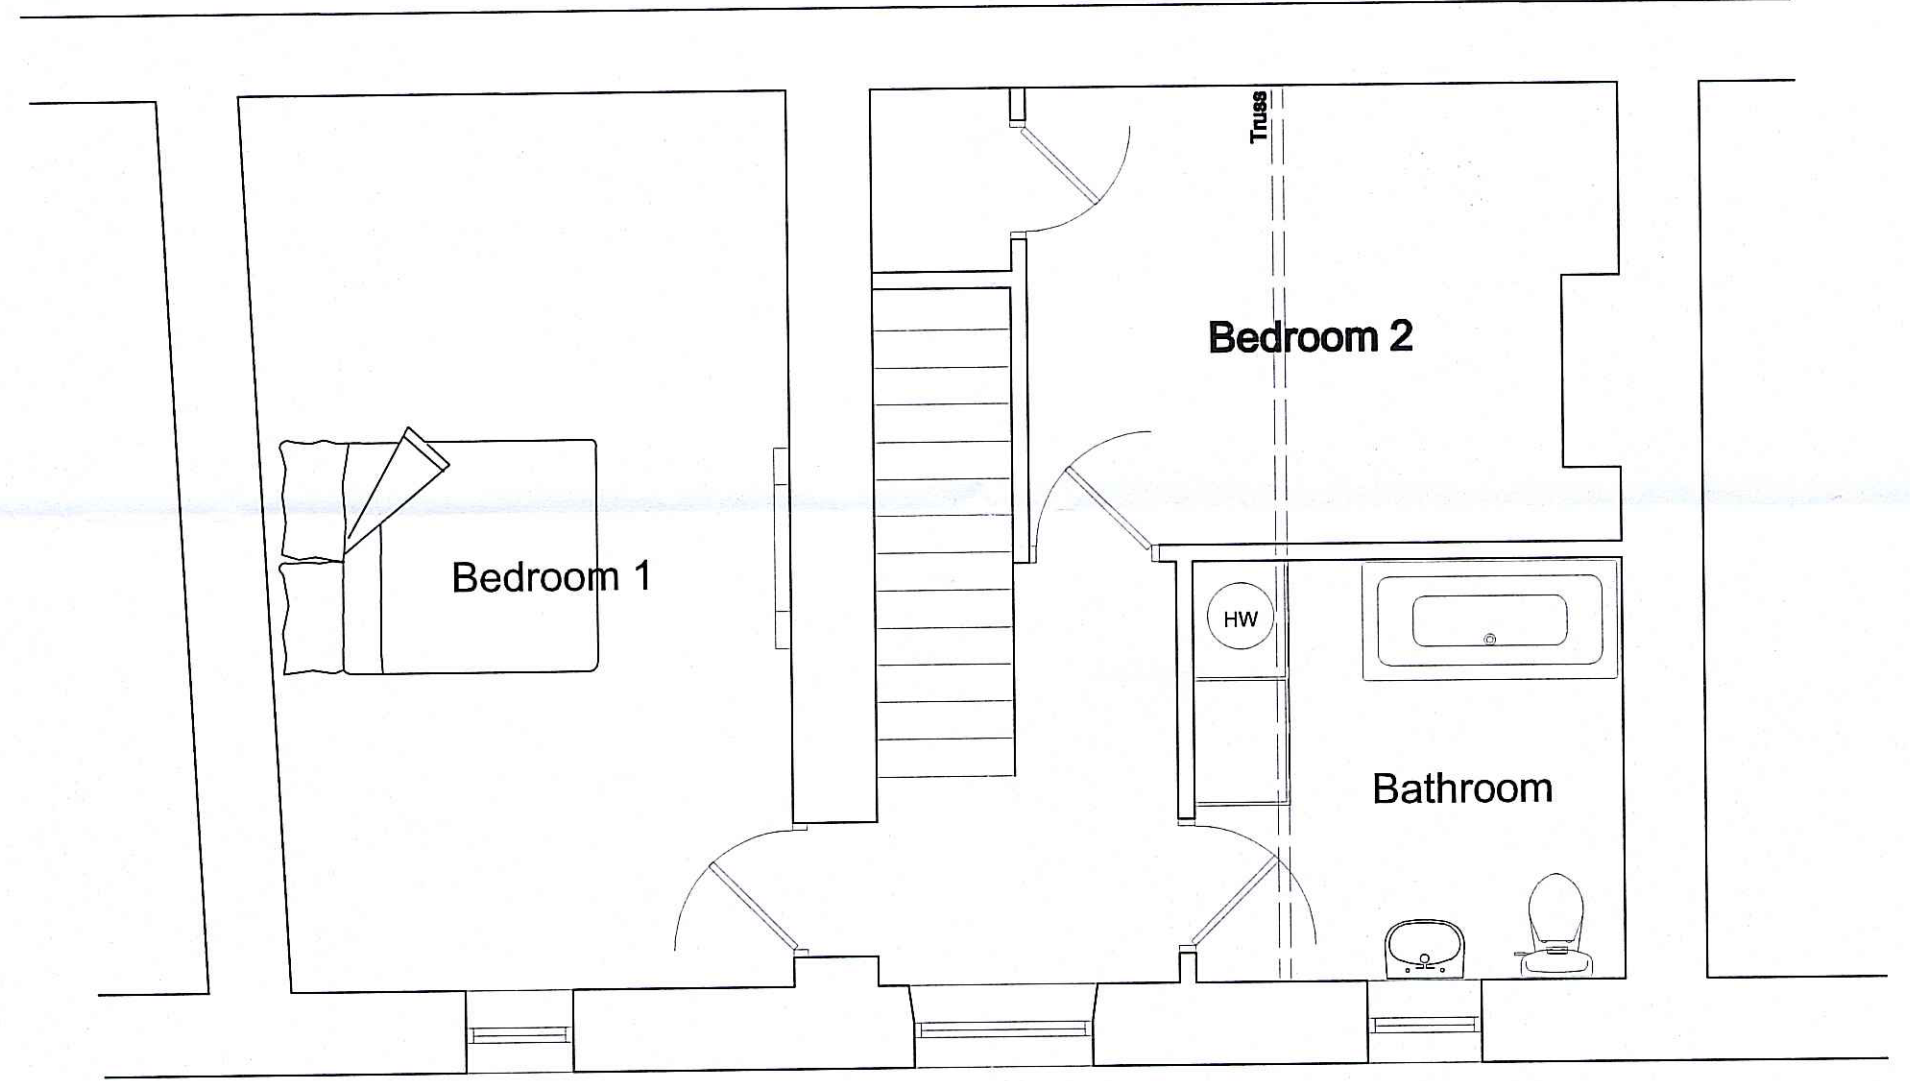


Existing First Floor

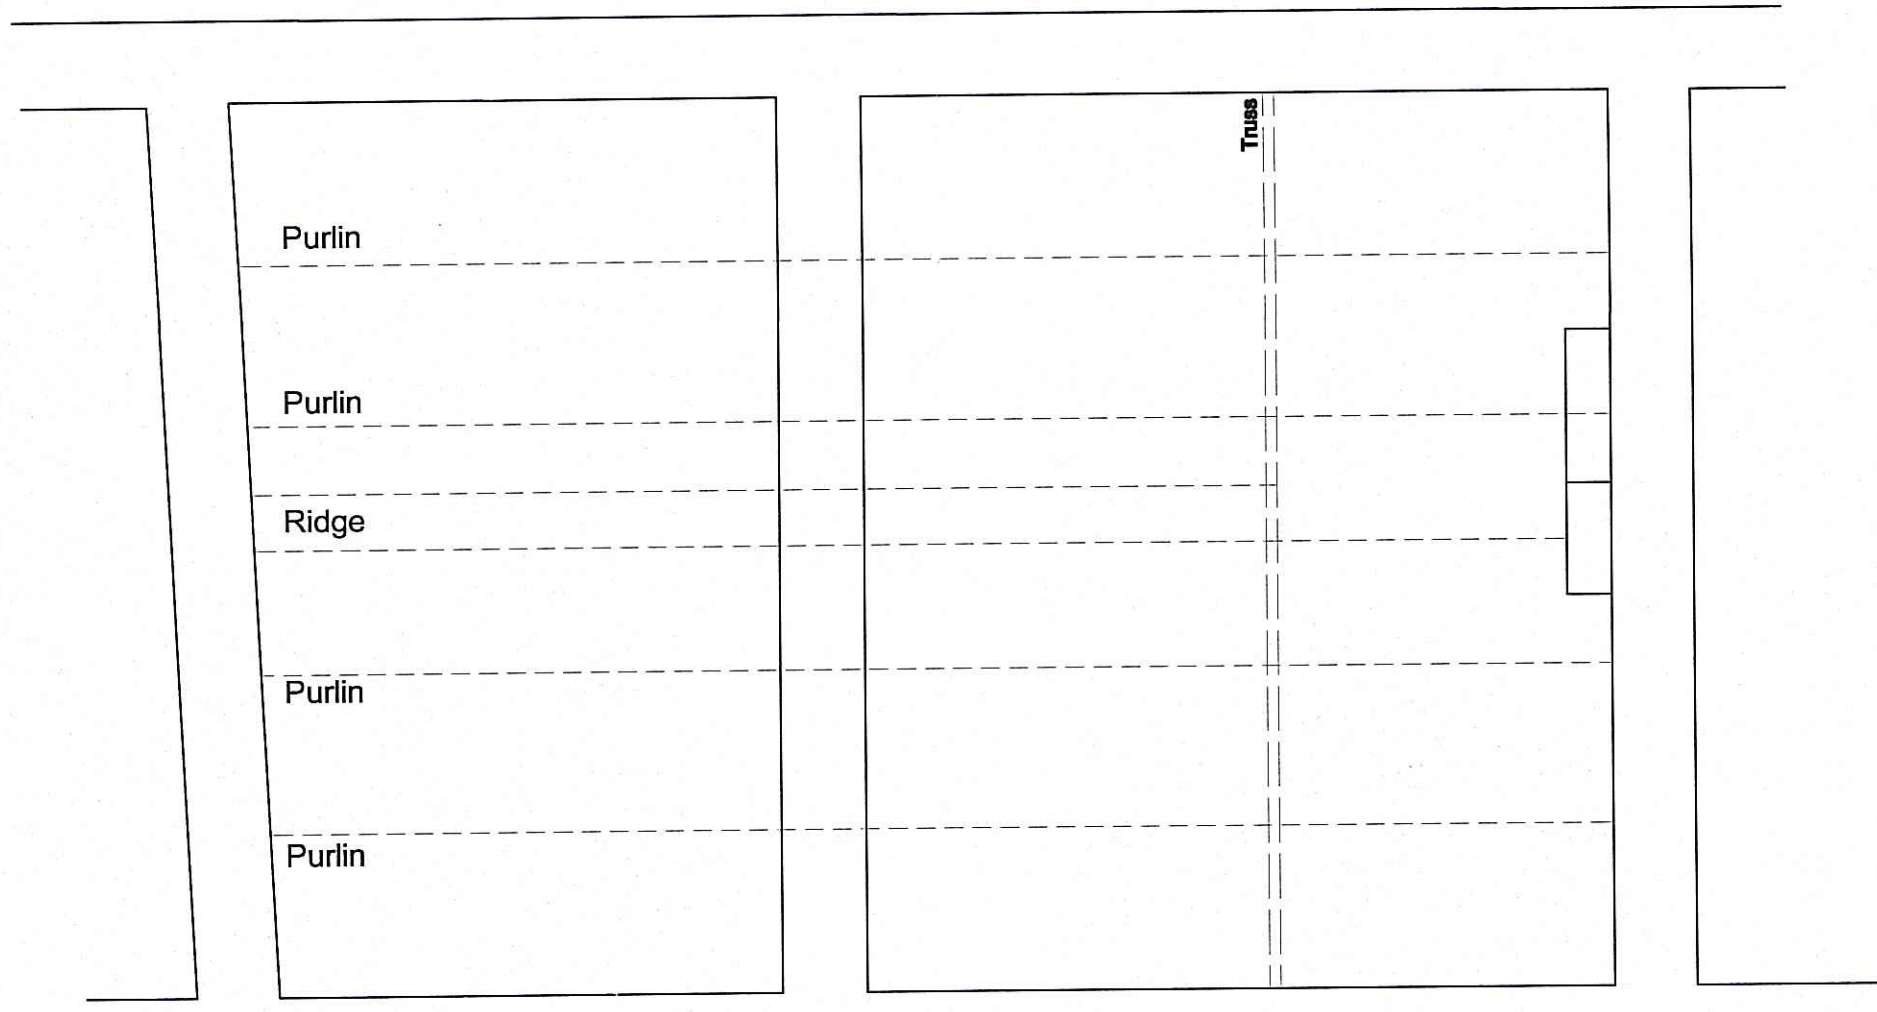

Existing Second Floor



Existing Rear Elevation 1:50

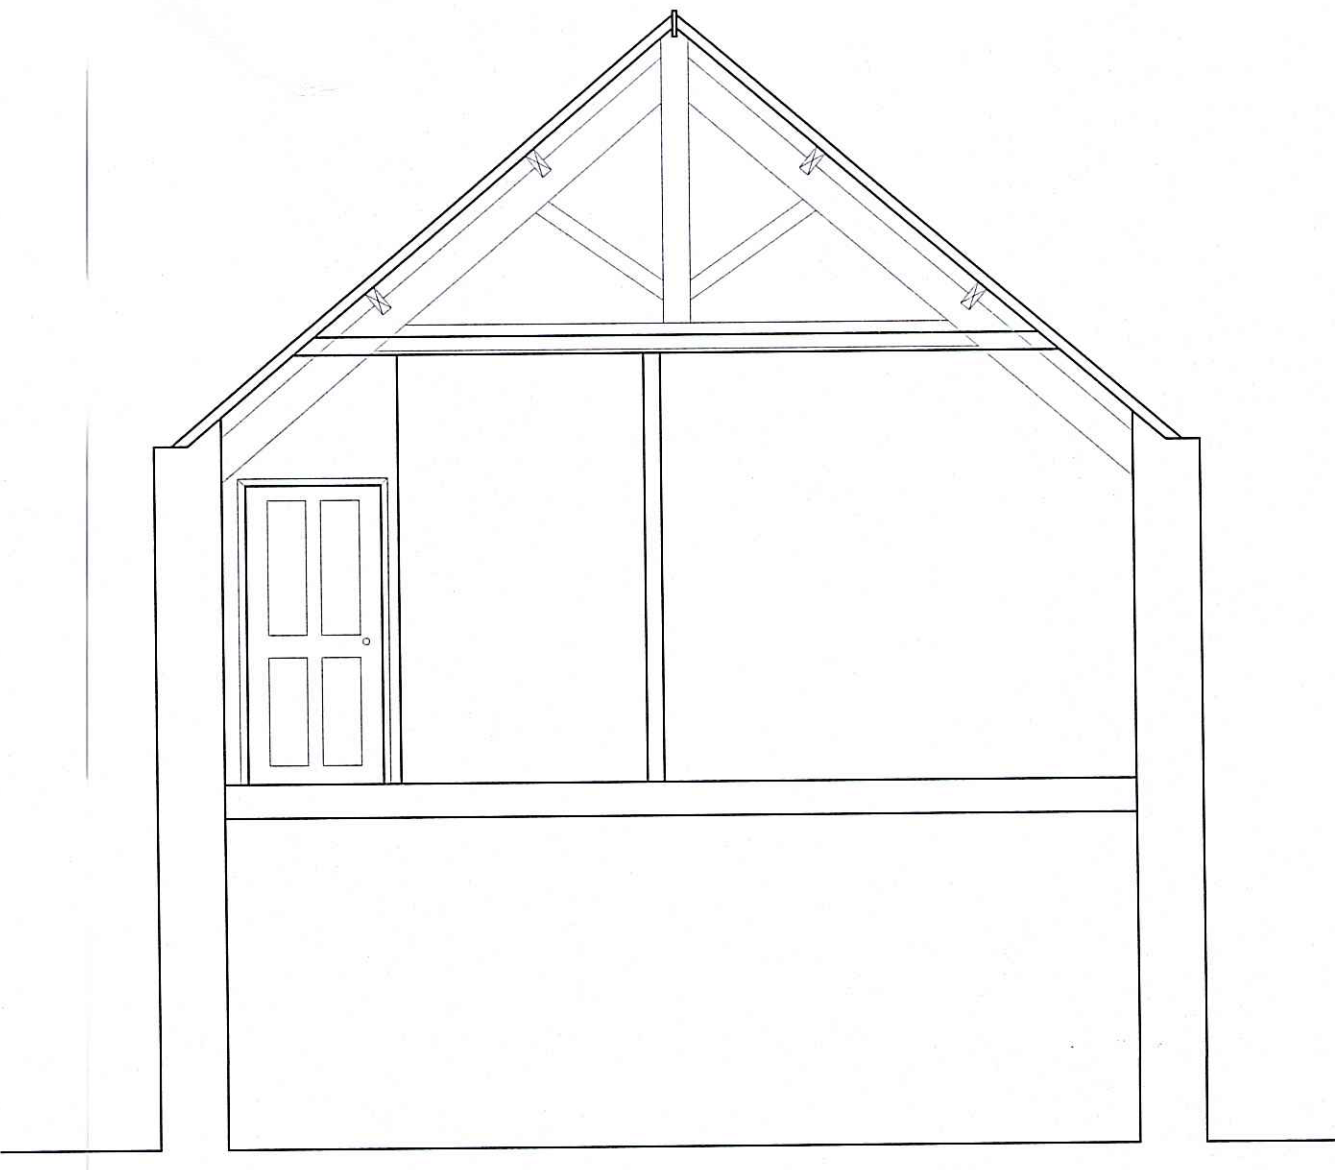

Existing Section 1:50

RICS **HARRISON & JOHNSON**
 CHARTERED BUILDING SURVEYORS . ARCHITECTURAL SERVICES
 81 Bondgate . Darlington . Co Durham . DL3 7JT

project title:

**Loft Conversion:
6 High Street
Egton**


drawing title:

Existing Plans


scale 1:50
date Nov. 2010
dwg. P3011/01

revision status


rev.	date	notes

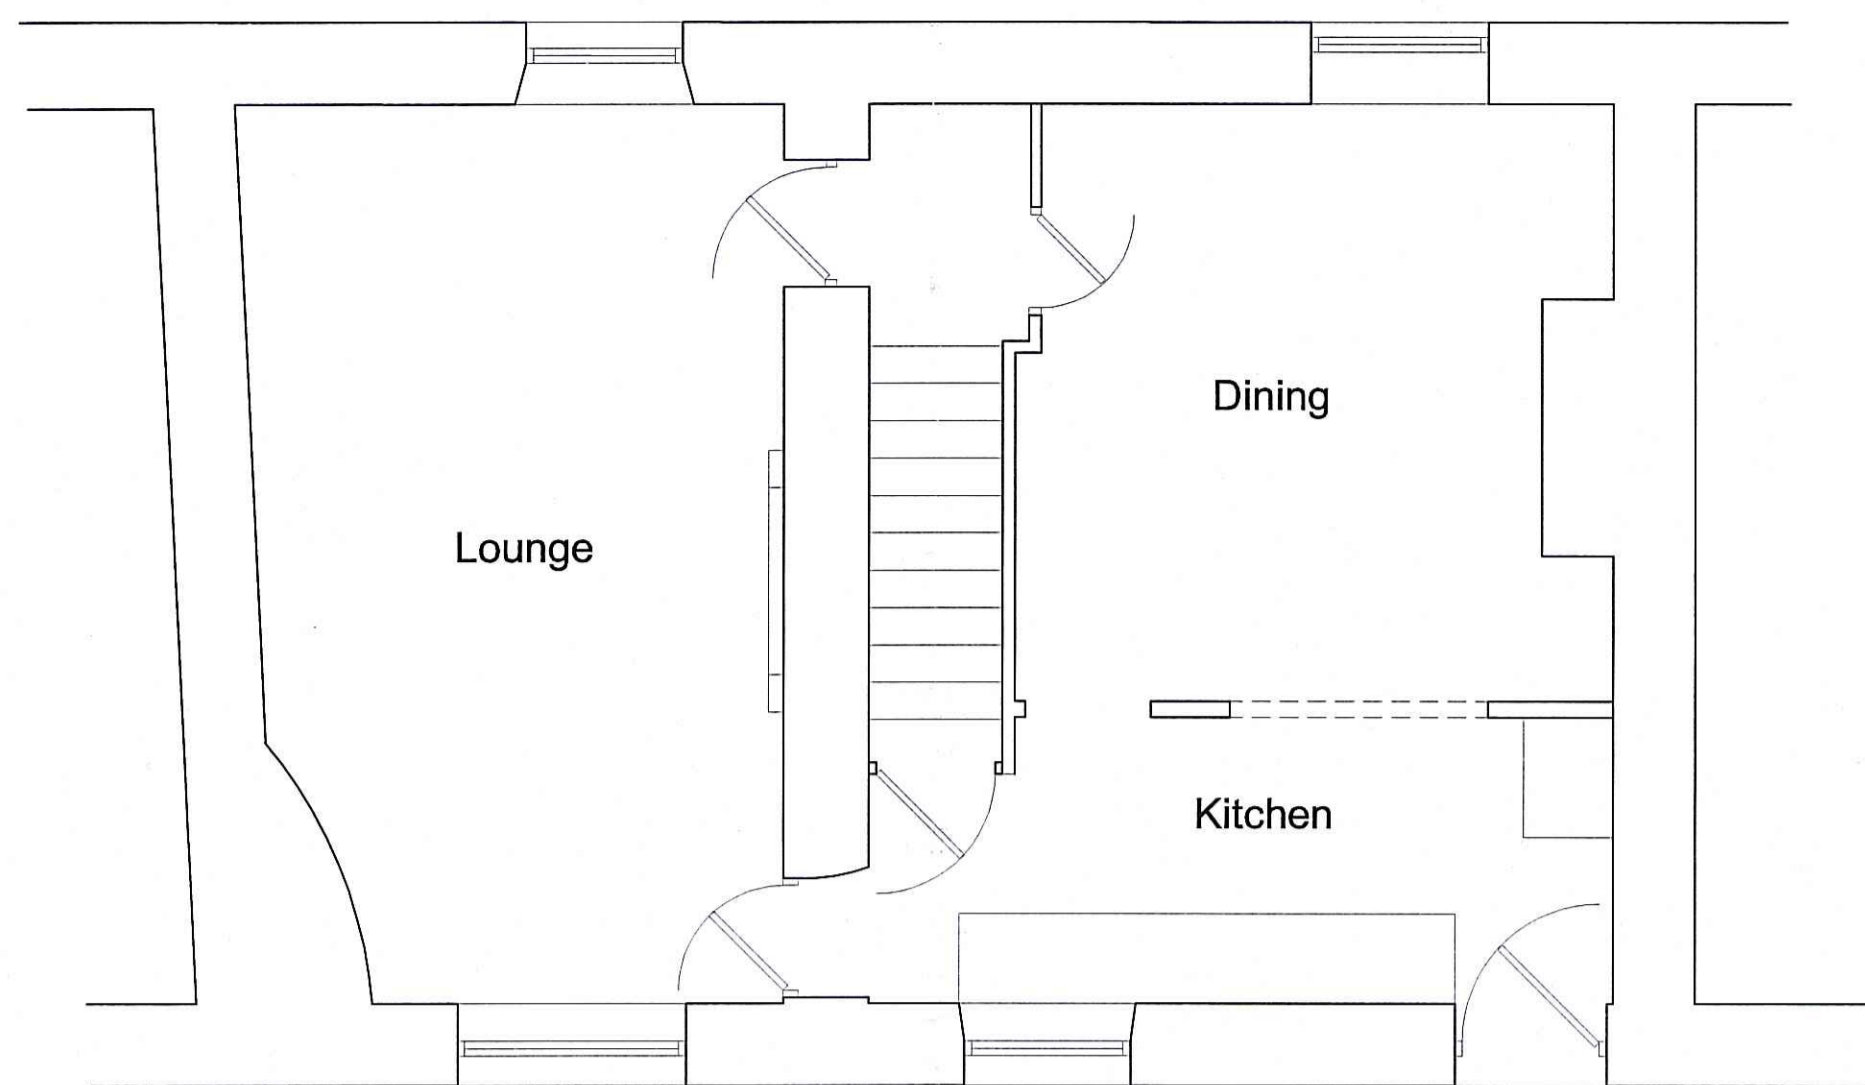

Proposed Ground Floor

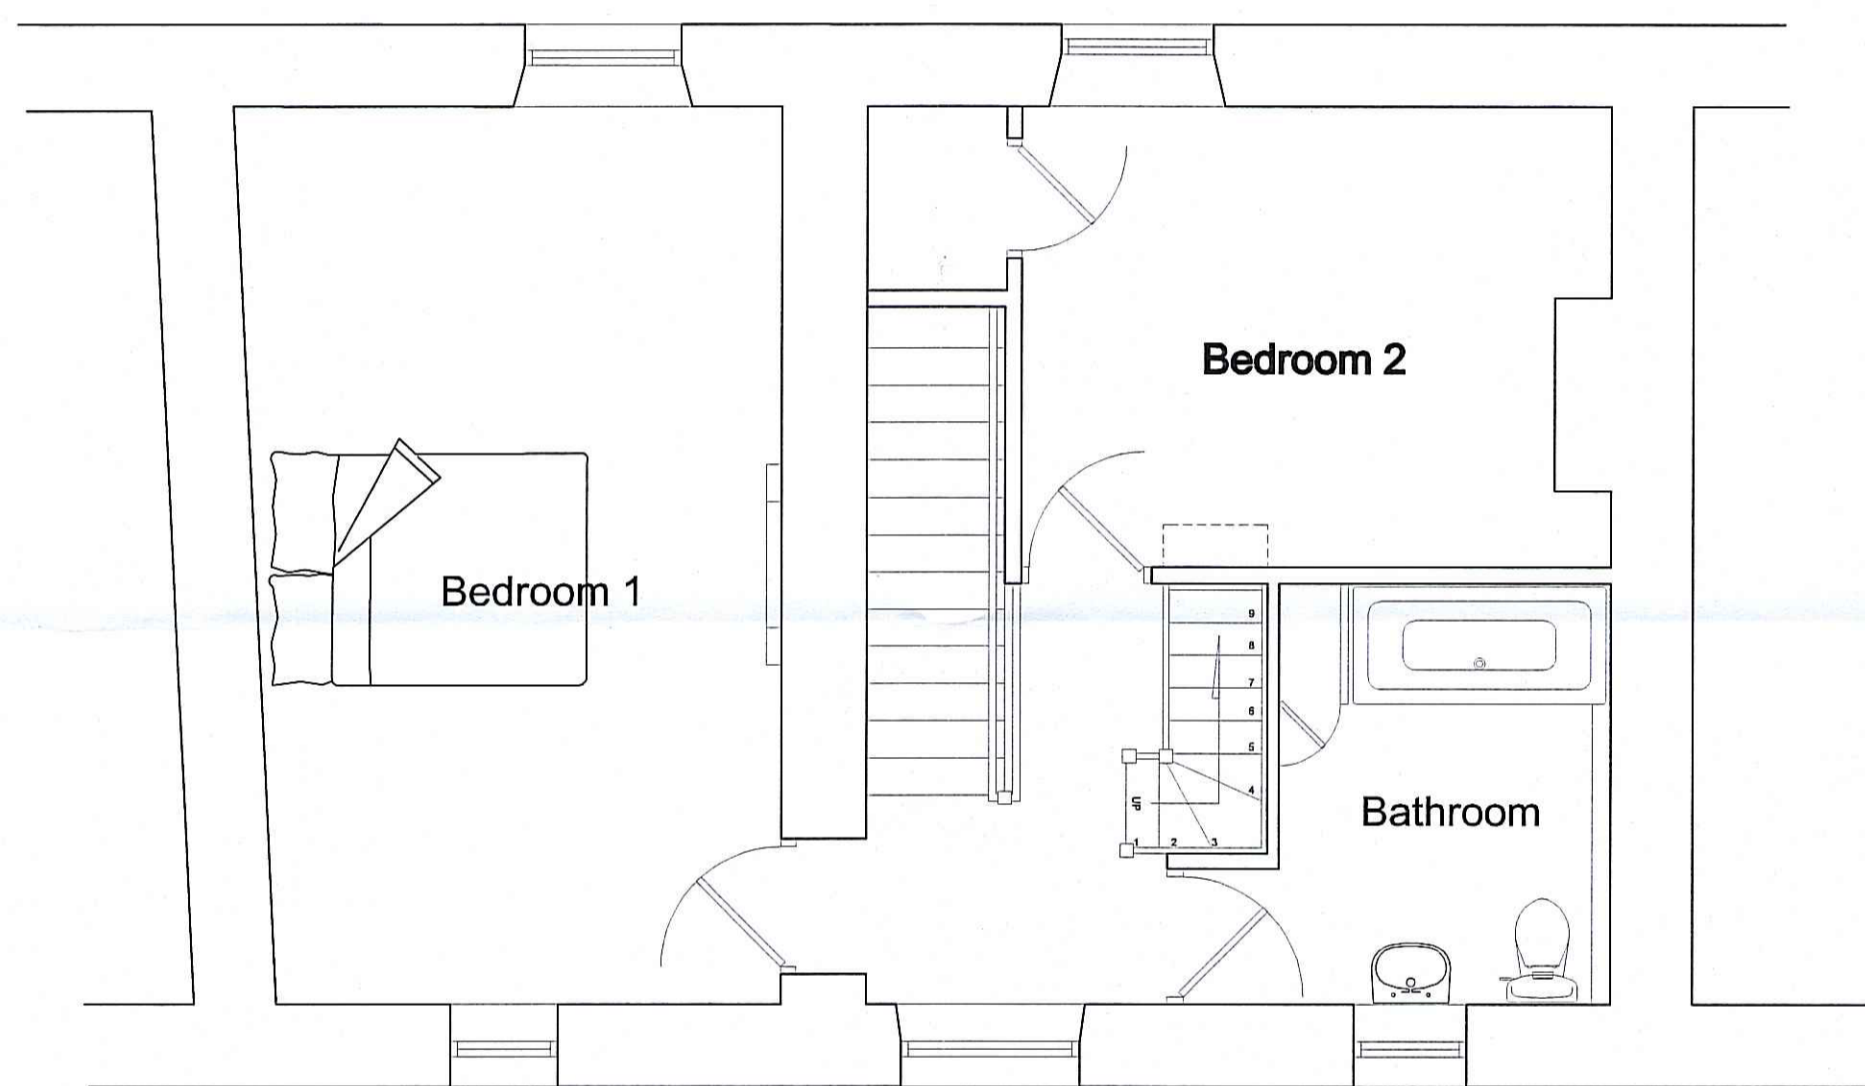


Proposed First Floor

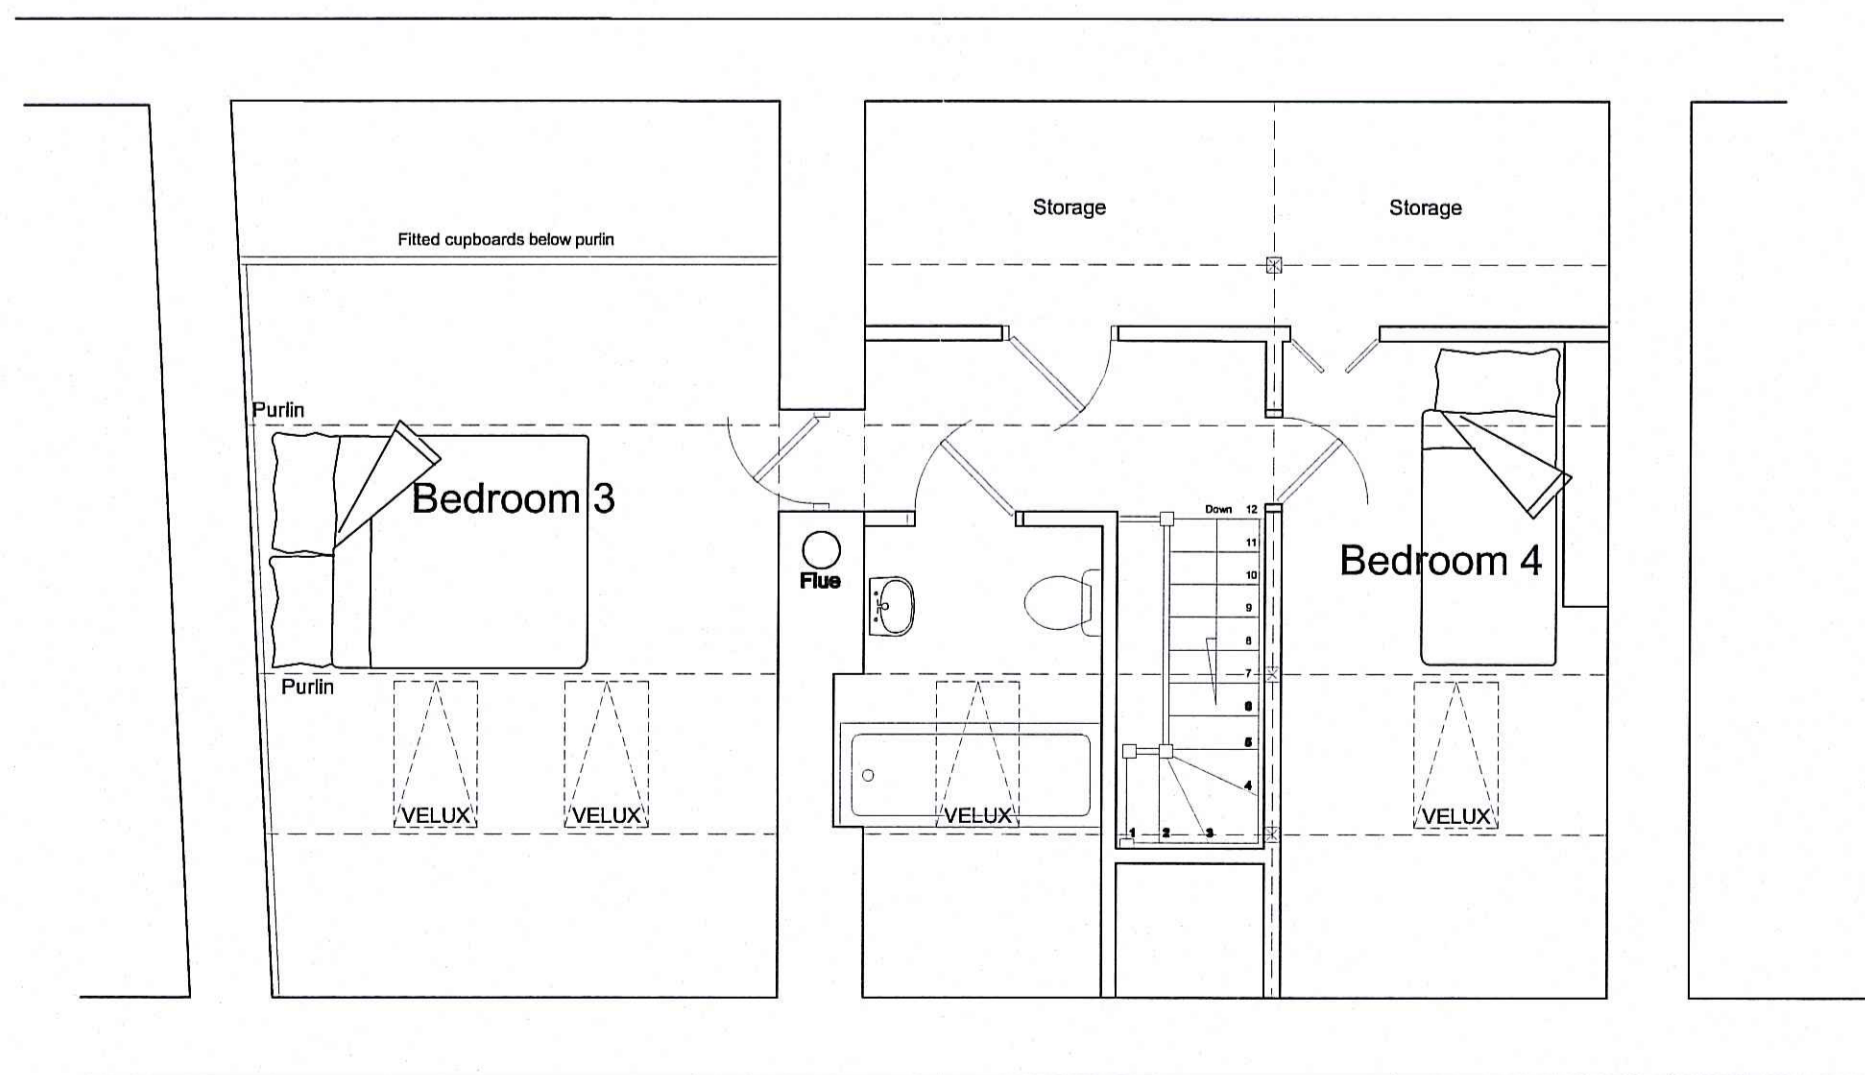

Proposed Second Floor



Proposed Rear Elevation 1:50

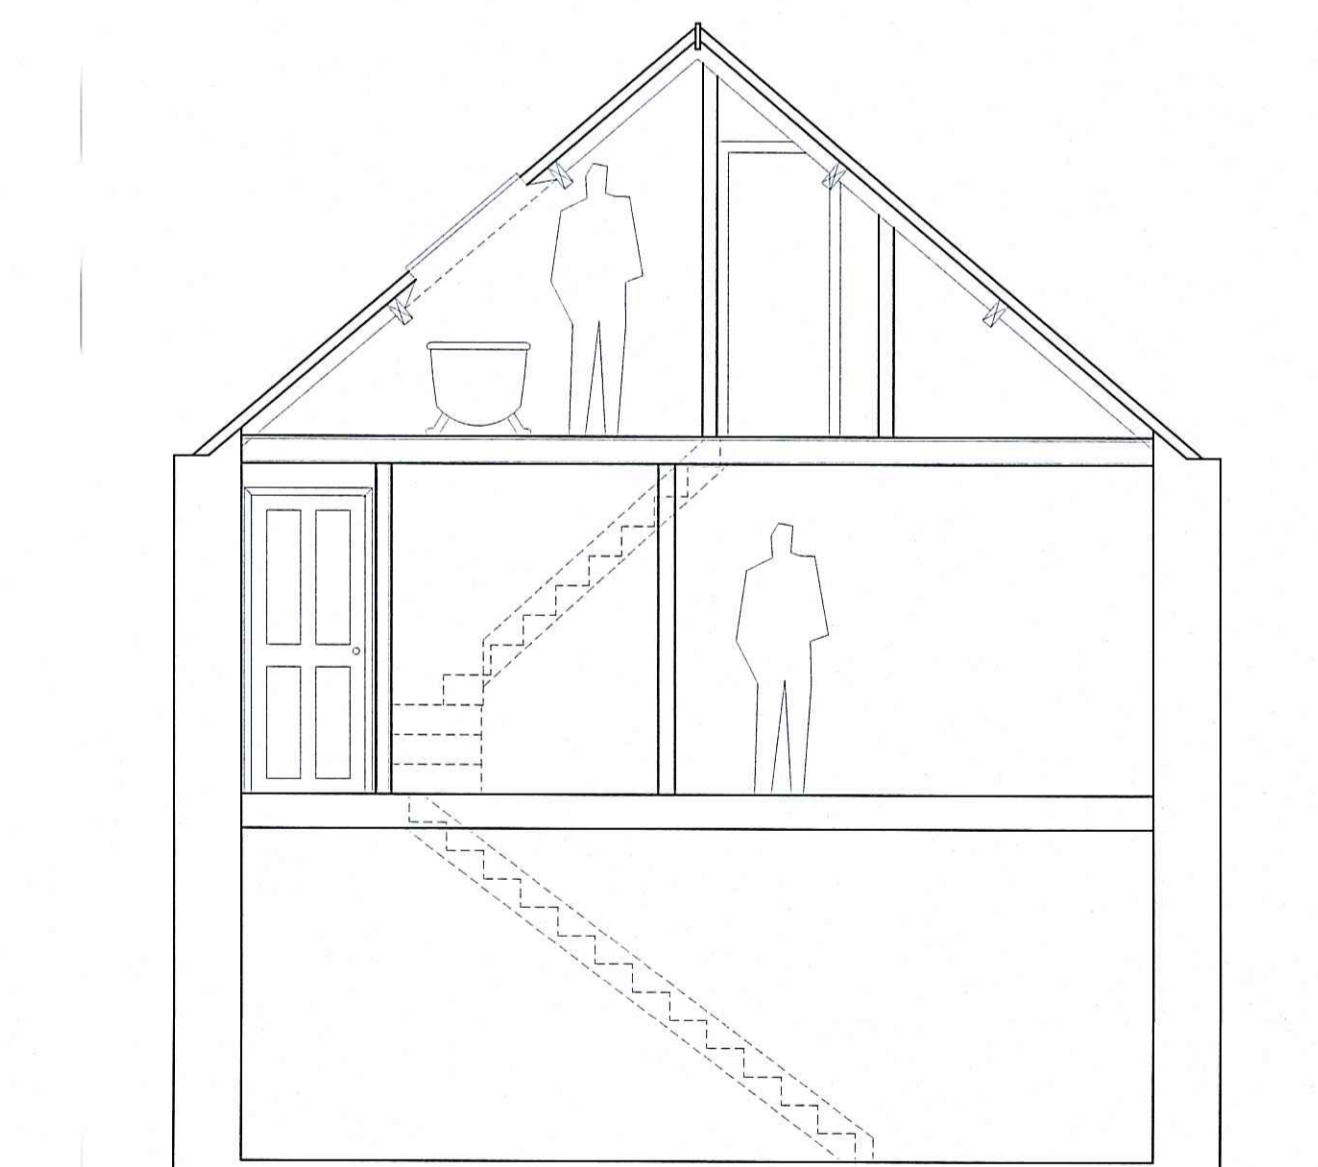

Proposed Section 1:50

RICS
HARRISON & JOHNSON
 CHARTERED BUILDING SURVEYORS . ARCHITECTURAL SERVICES
 81 Bondgate . Darlington . Co Durham . DL3 7JT

project title:

**Loft Conversion:
 6 High Street
 Egton**

drawing title:

Proposed Plans

scale 1:50
 date Nov. 2010
 dwg. P3011/02

revision status

rev.	date	notes