


Millbrook Cottage, Chapel Street, Robin Hoods Bay

Site Layout plan

Existing and Proposed – no changes are planned

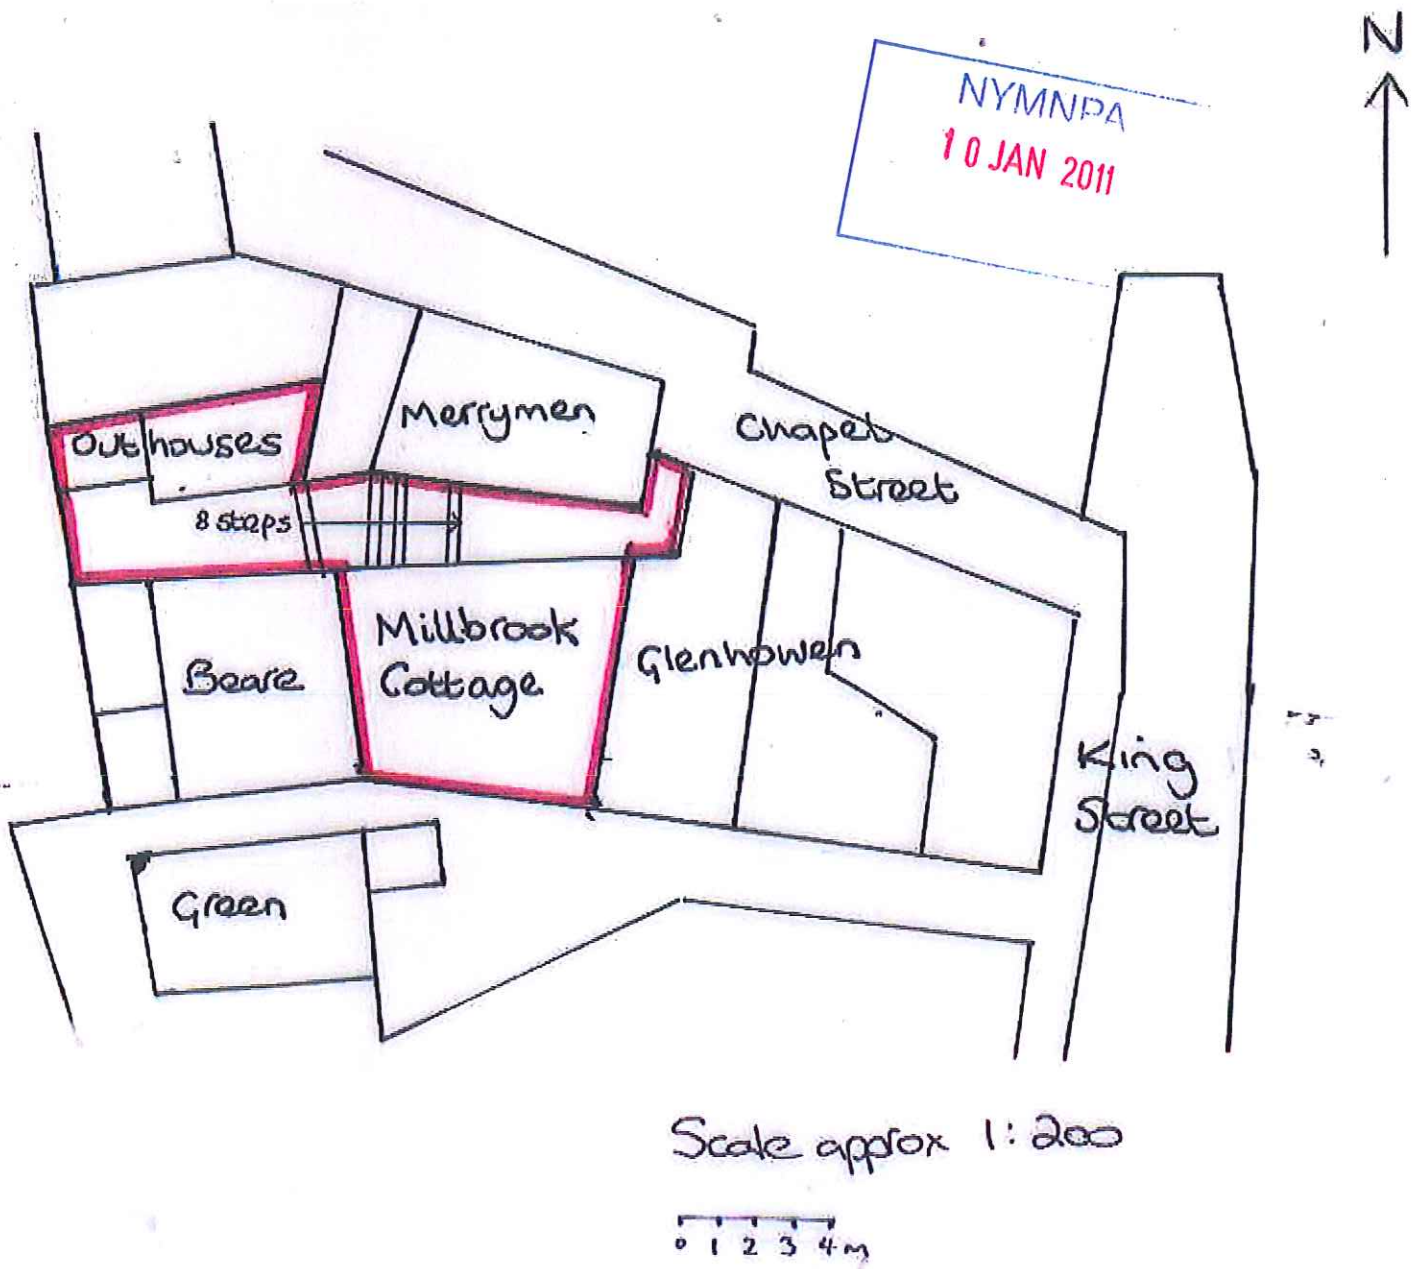

Floor plans

NYM / 2011 / 0016 / LB

MILLBROOK, CHAPEL STREET, ROBIN HOODS WAY.
GROUND FLOOR.

PLAN 1A



NYM NPA
10 JAN 2011

APPROX SCALE:
1:25

(Height to beams: 2/15)



4/23

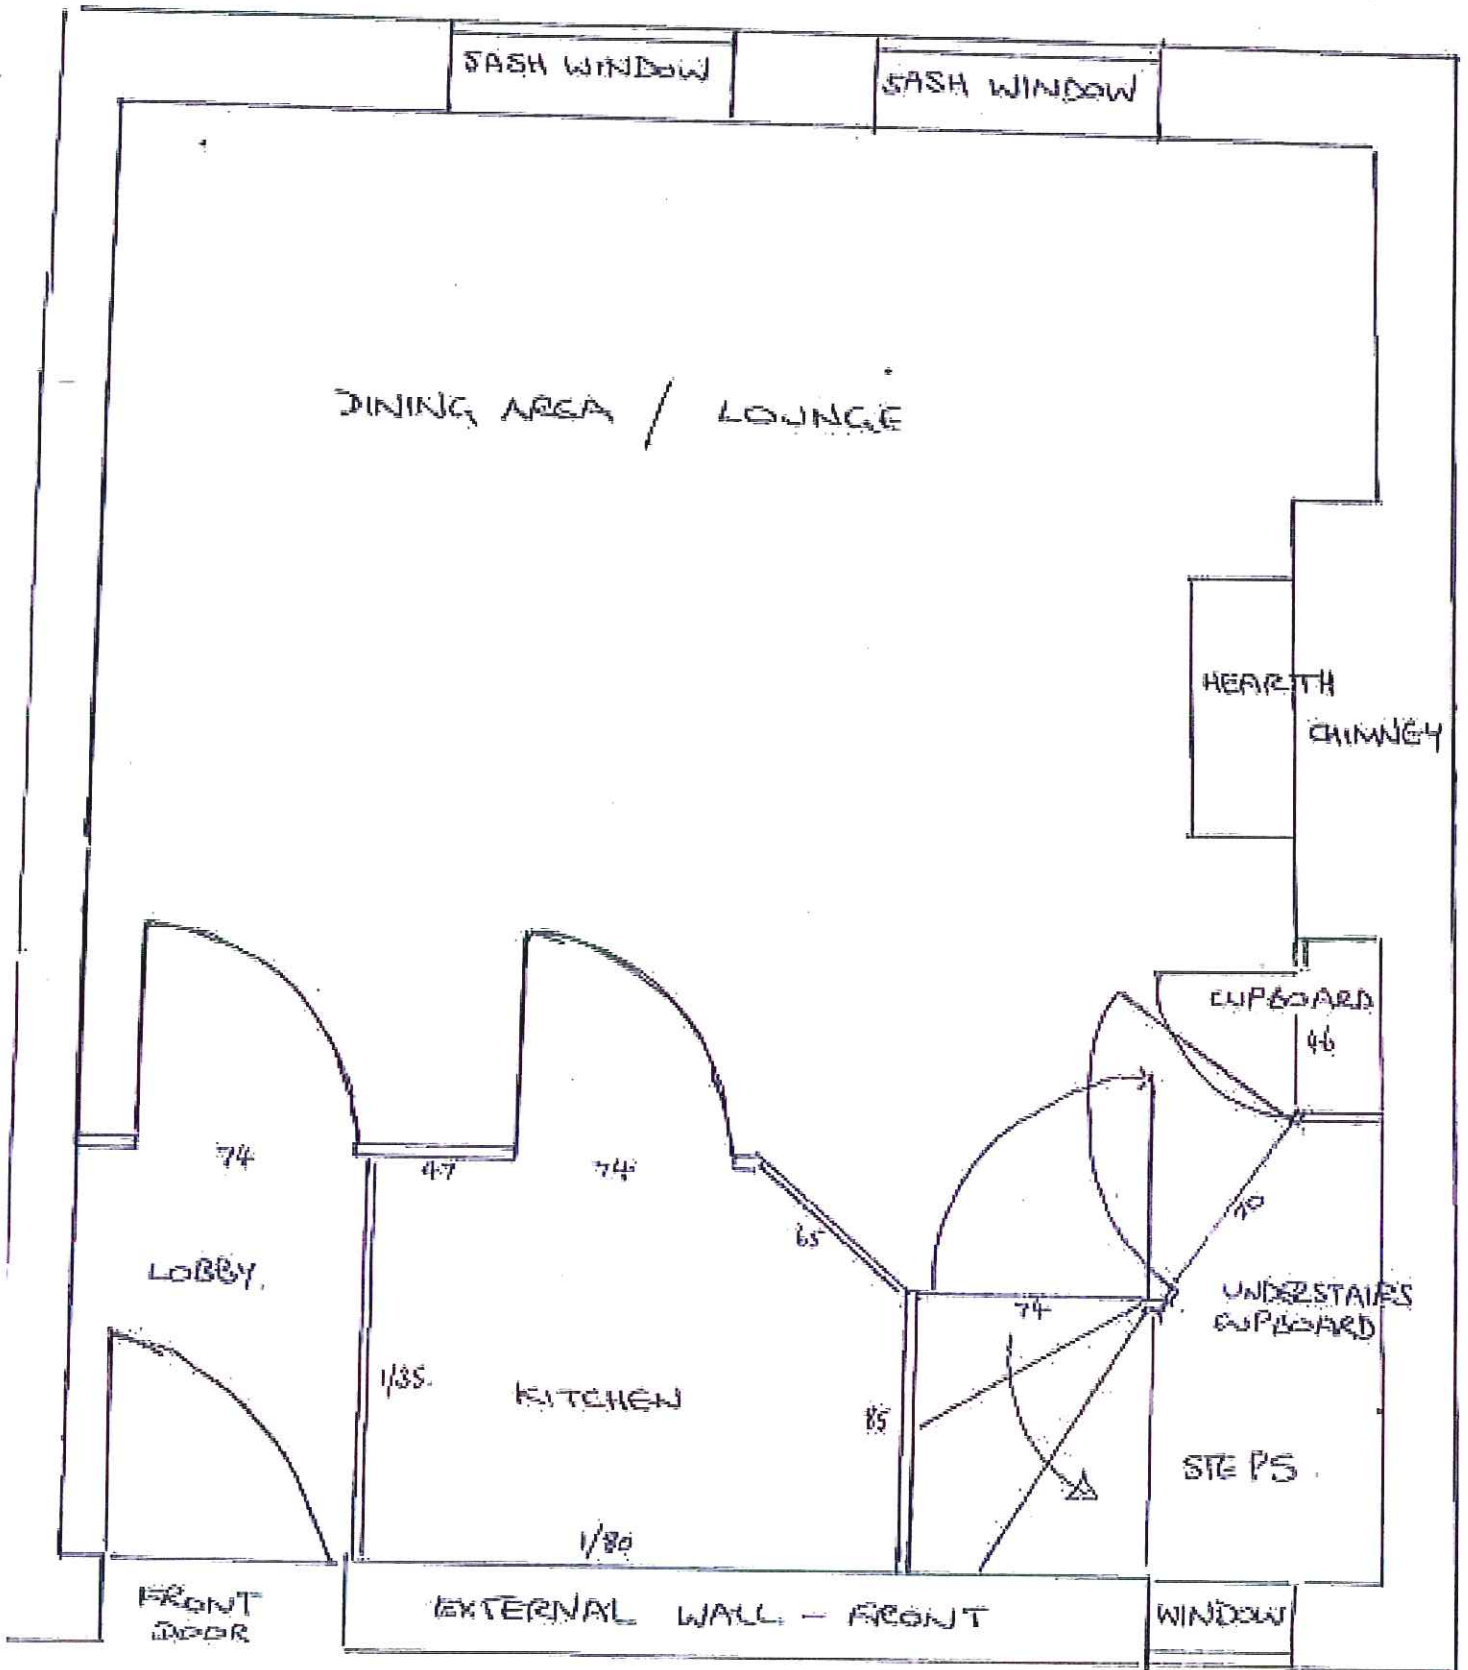 

NYM / 2011 / 0016 / LB


MILLBROOK, CHAPEL STREET, ROBIN HOODS BAY

PLAN 1B

1ST FLOOR

NYMNPA

10 JAN 2011

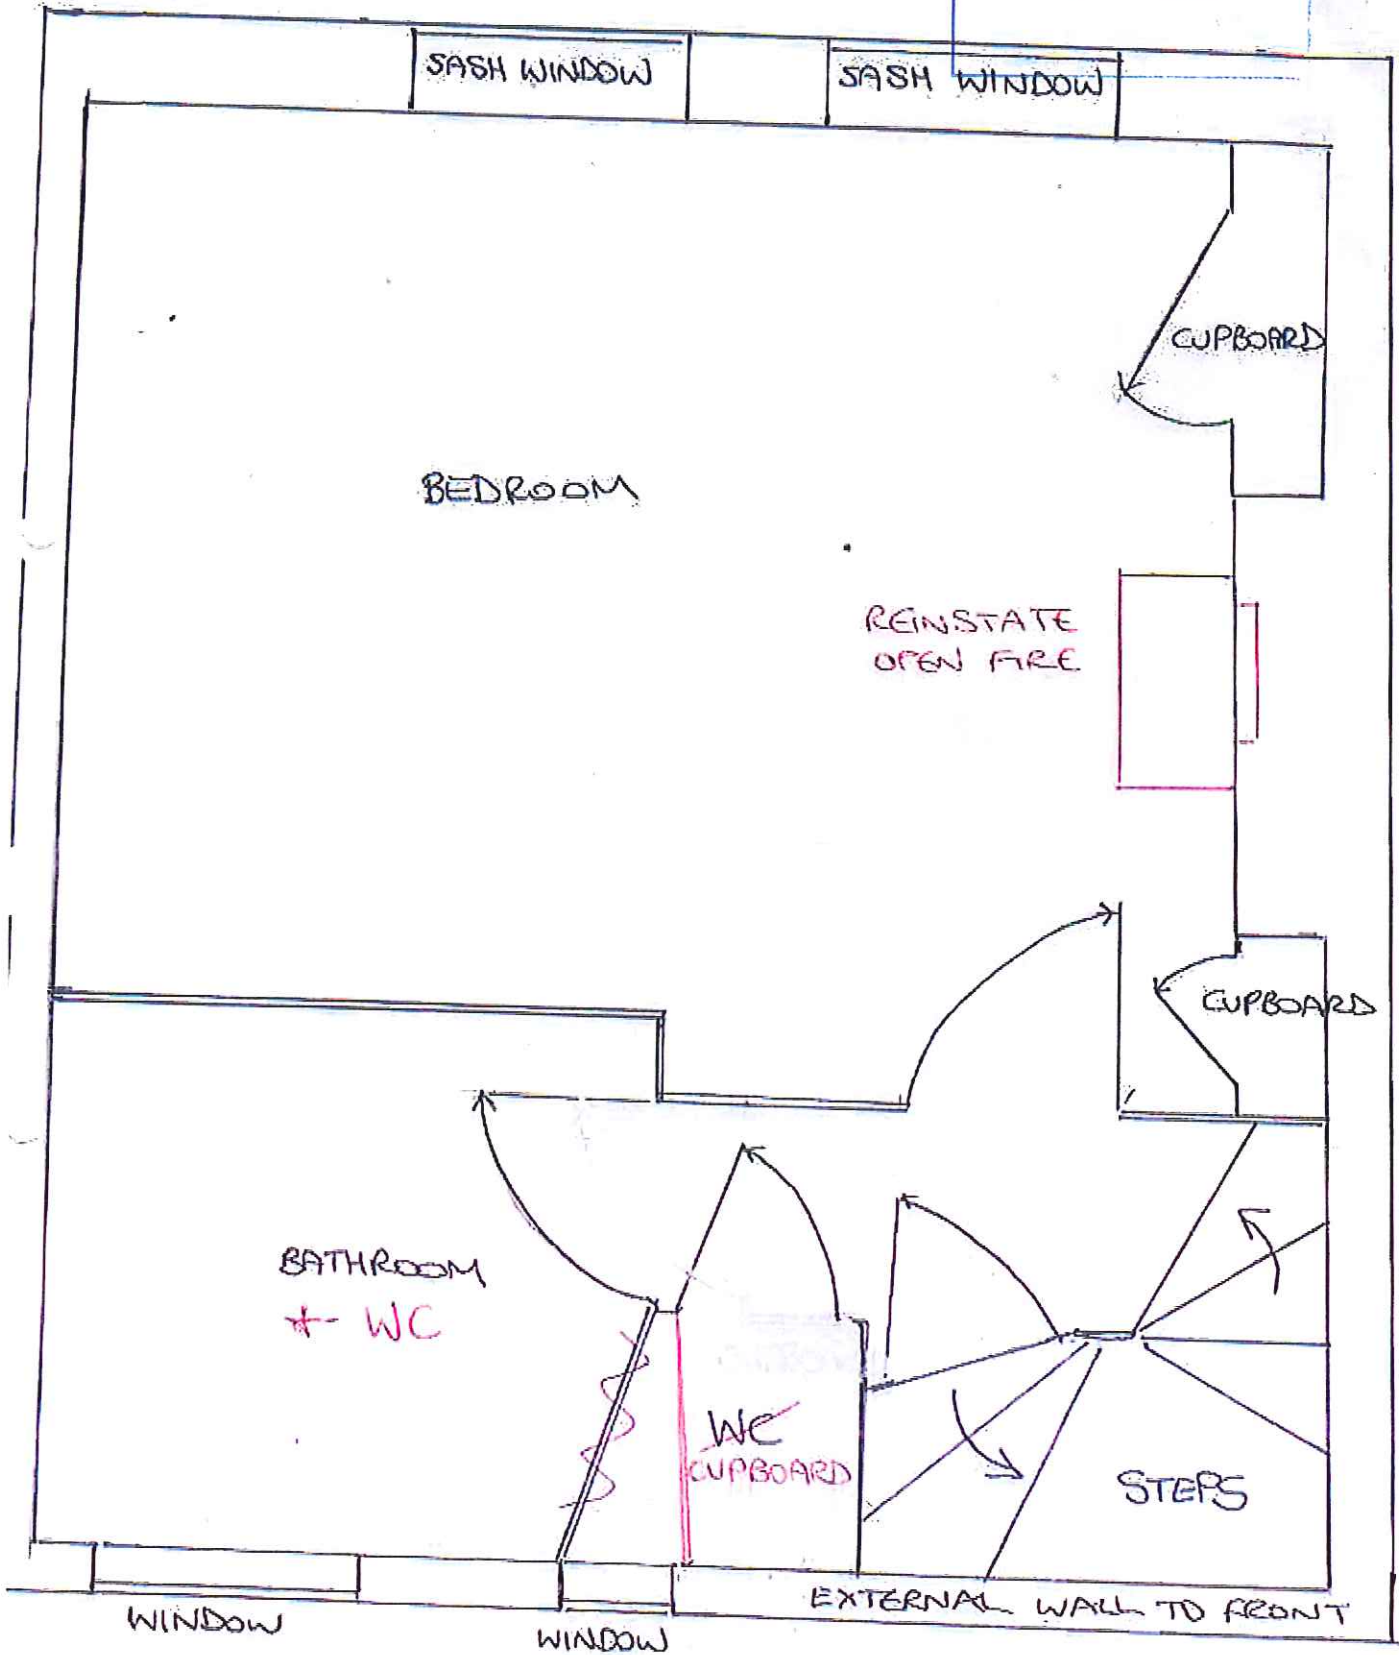

APPROX SCALE: 1:25.

PROPOSED CHANGES IN RED

NYM / 2011 / 0 0 1 6 / L B

PLAN 1C


MILLBROOK, CHAPEL STREET, ROBIN HODDS BAY.

2ND FLOOR

NYM 101

10 JAN 2011

EAVES

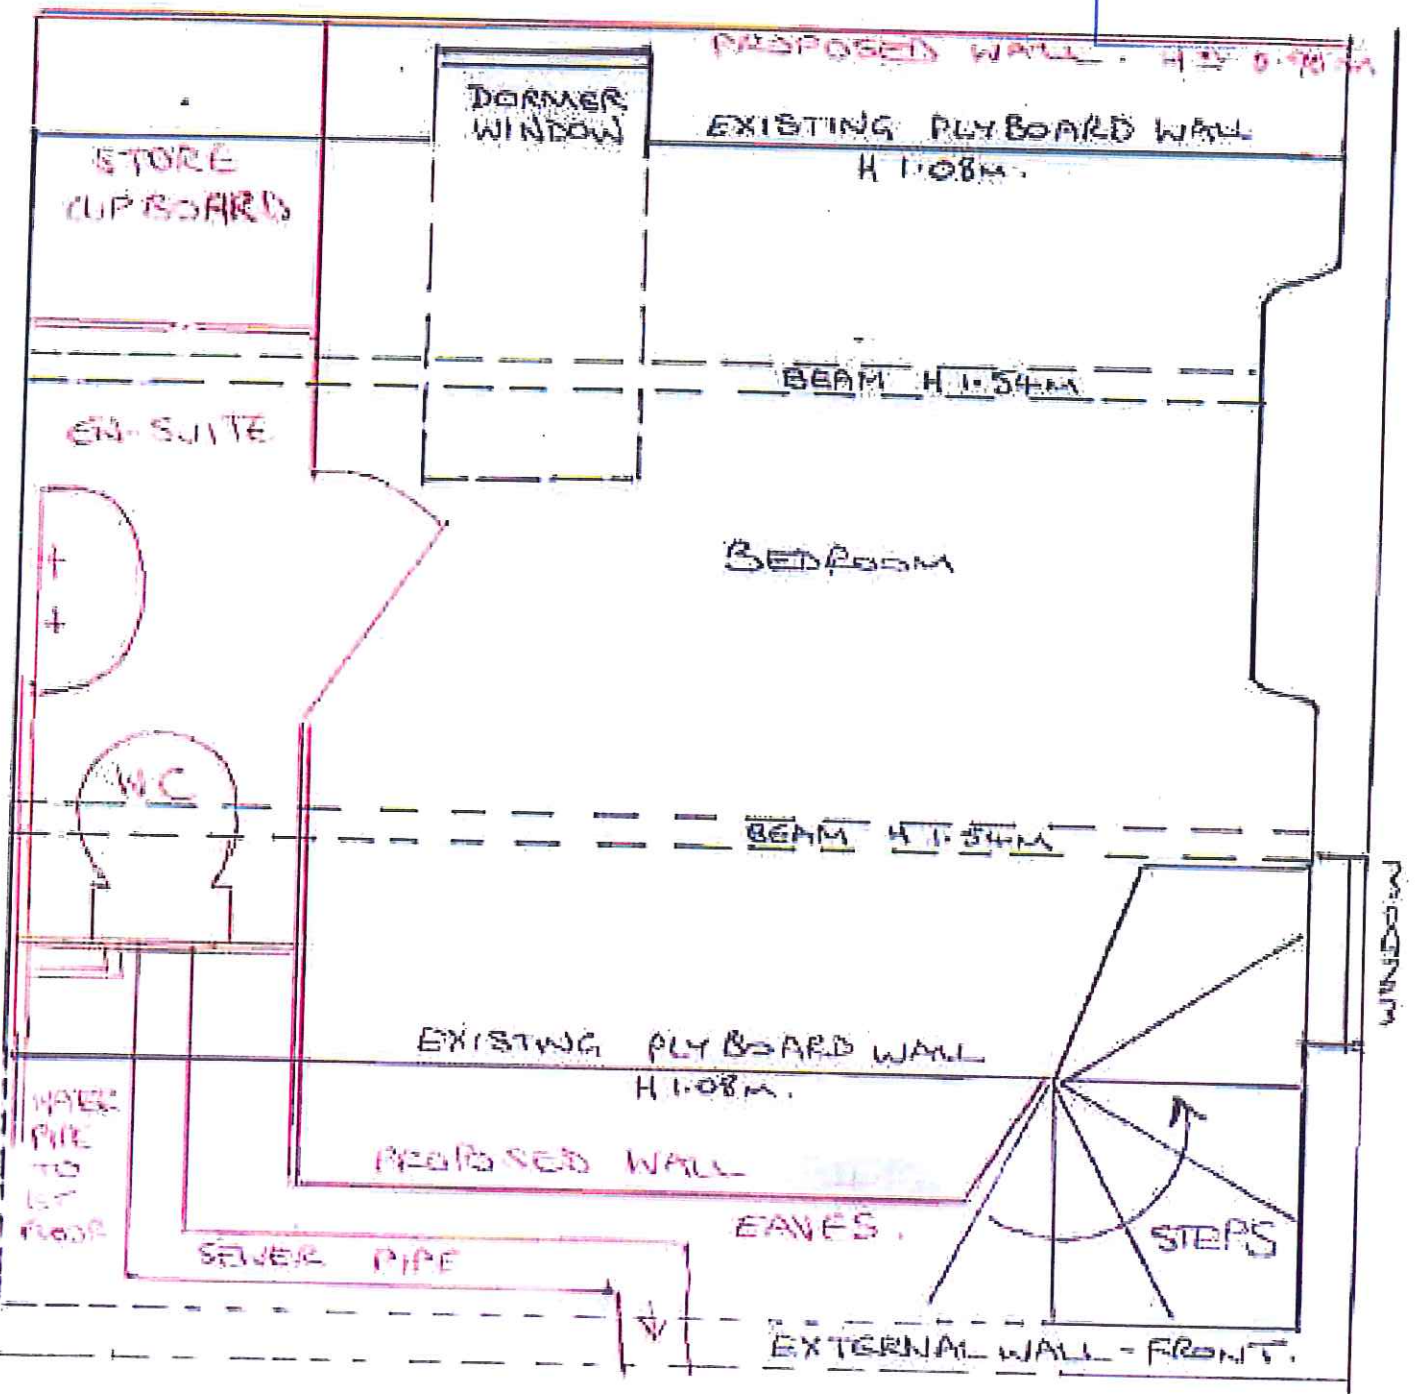

APPROX SCALE: 1:25.

PROPOSED CHANGES IN RED.