


VIEW1 (1 : 200)

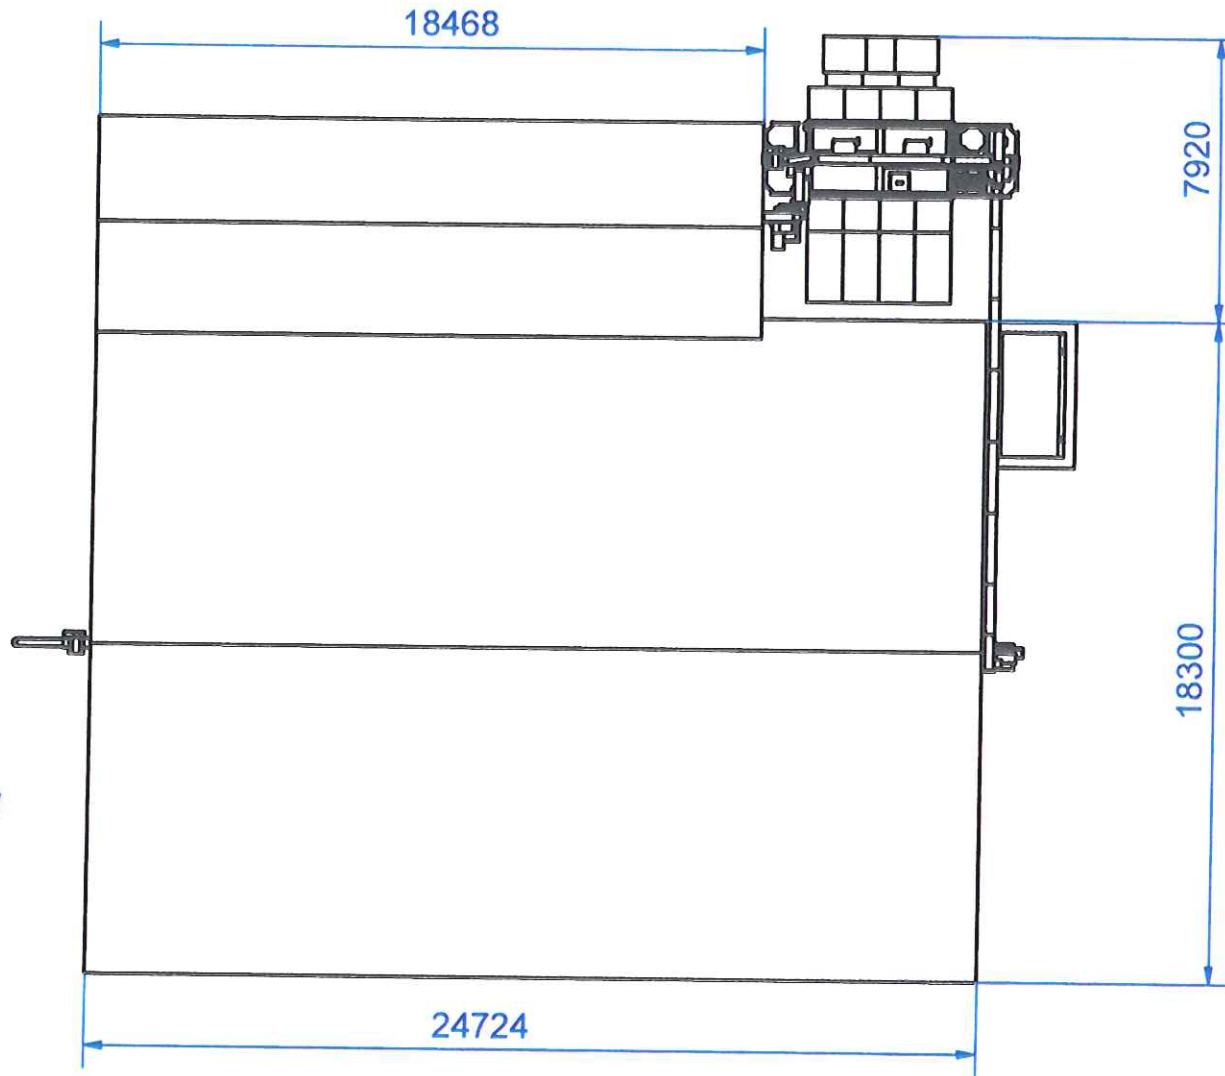

NYM / 2011 / 0058 / FE
 - 1 FEB 2011



JW Installations
 Atley Hill Road
 North Cowton
 North Yorks
 DL7 0JB
 jw-installations.co.uk

Date: 11/01/2011

Project: Grain Drier Installation

Description: Planning Details

FLOOR PLAN

Customer: Wykeham Farms


Address: Bedale Grange, Scarborough

Dwg. No. WYK SD004.dwg

Rev. A


NYM / 2011 / 0058 / FE

VIEW1 (1 : 100)

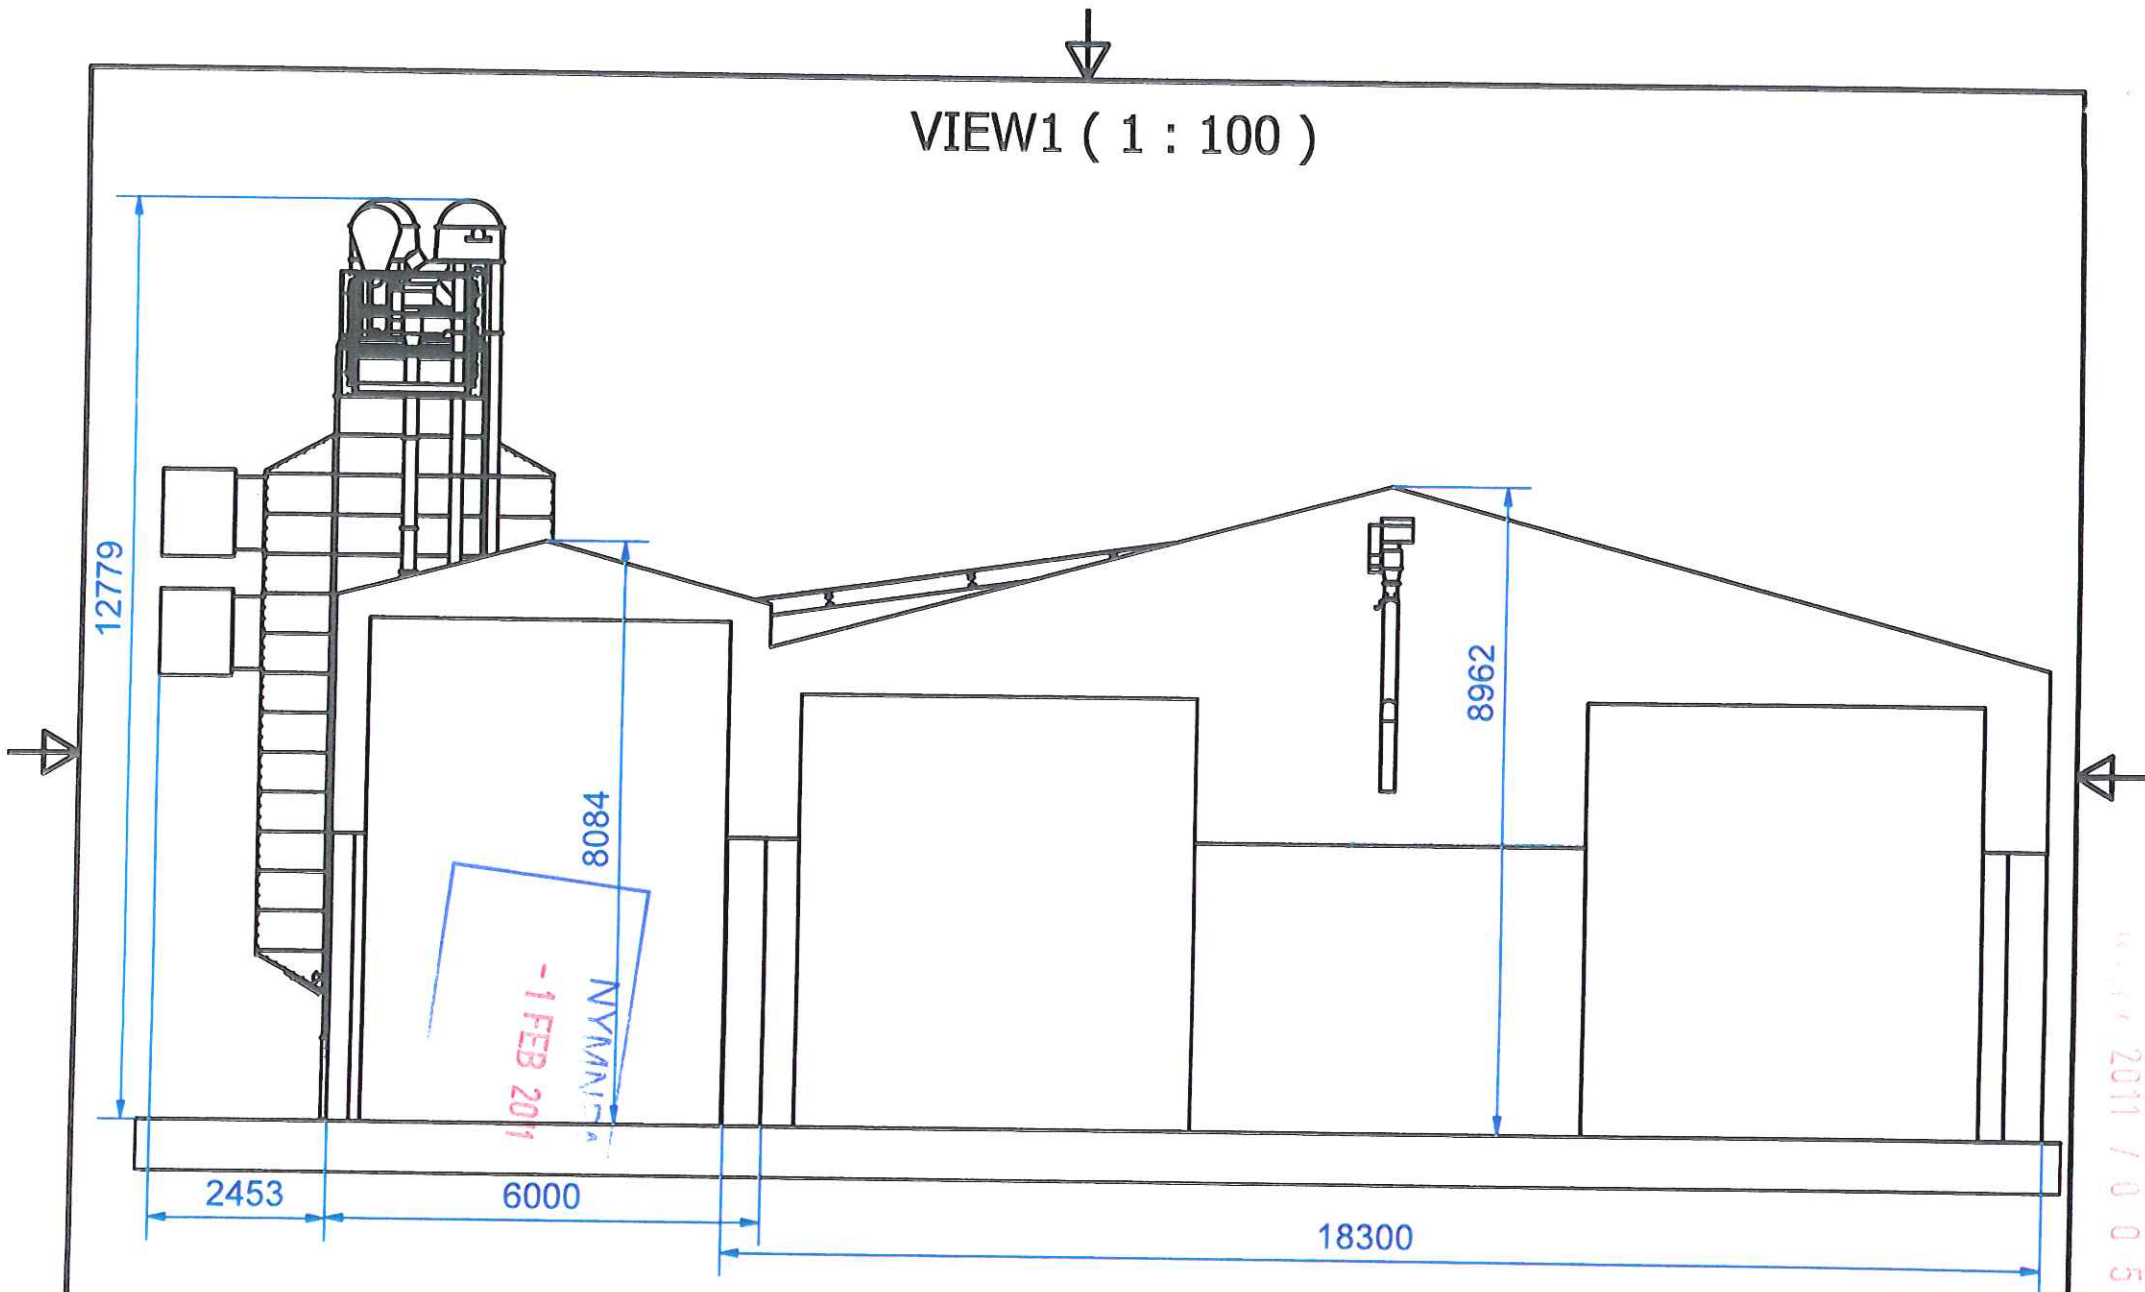

-1 FEB 2011
NYMAN

WYK / 2011 / 0058 / FL

	JW Installations Atley Hill Road North Cowton North Yorks DL7 0JB jw-installations.co.uk	Date: 11/01/2011	Project: Grain Drier Installation	Description Planning Details	ELEVATION PLAN - SOUTH
	Customer: Wykeham Farms	Address: Bedale Grange, Scarborough	Dwg. No. WYK SD001.dwg	Rev. A	



VIEW1 (1 : 100)

24724

18468

11743

12779

NYM/SDA
- 1 FEB 2011

NYM / 2011 / 0 0 5 8 / F1



JW Installations
Atley Hill Road
North Cowton
North Yorks
DL7 0JB
jw-installations.co.uk

Date:
11/01/2011

Project:
Grain Drier Installation

Description
Planning Details ELEVATION PLAN - WEST

Customer:
Wykeham Farms


Address:
Bedale Grange, Scarborough


Dwg. No.
WYK SD002.dwg

Rev.
A






VIEW1 (1 : 100)

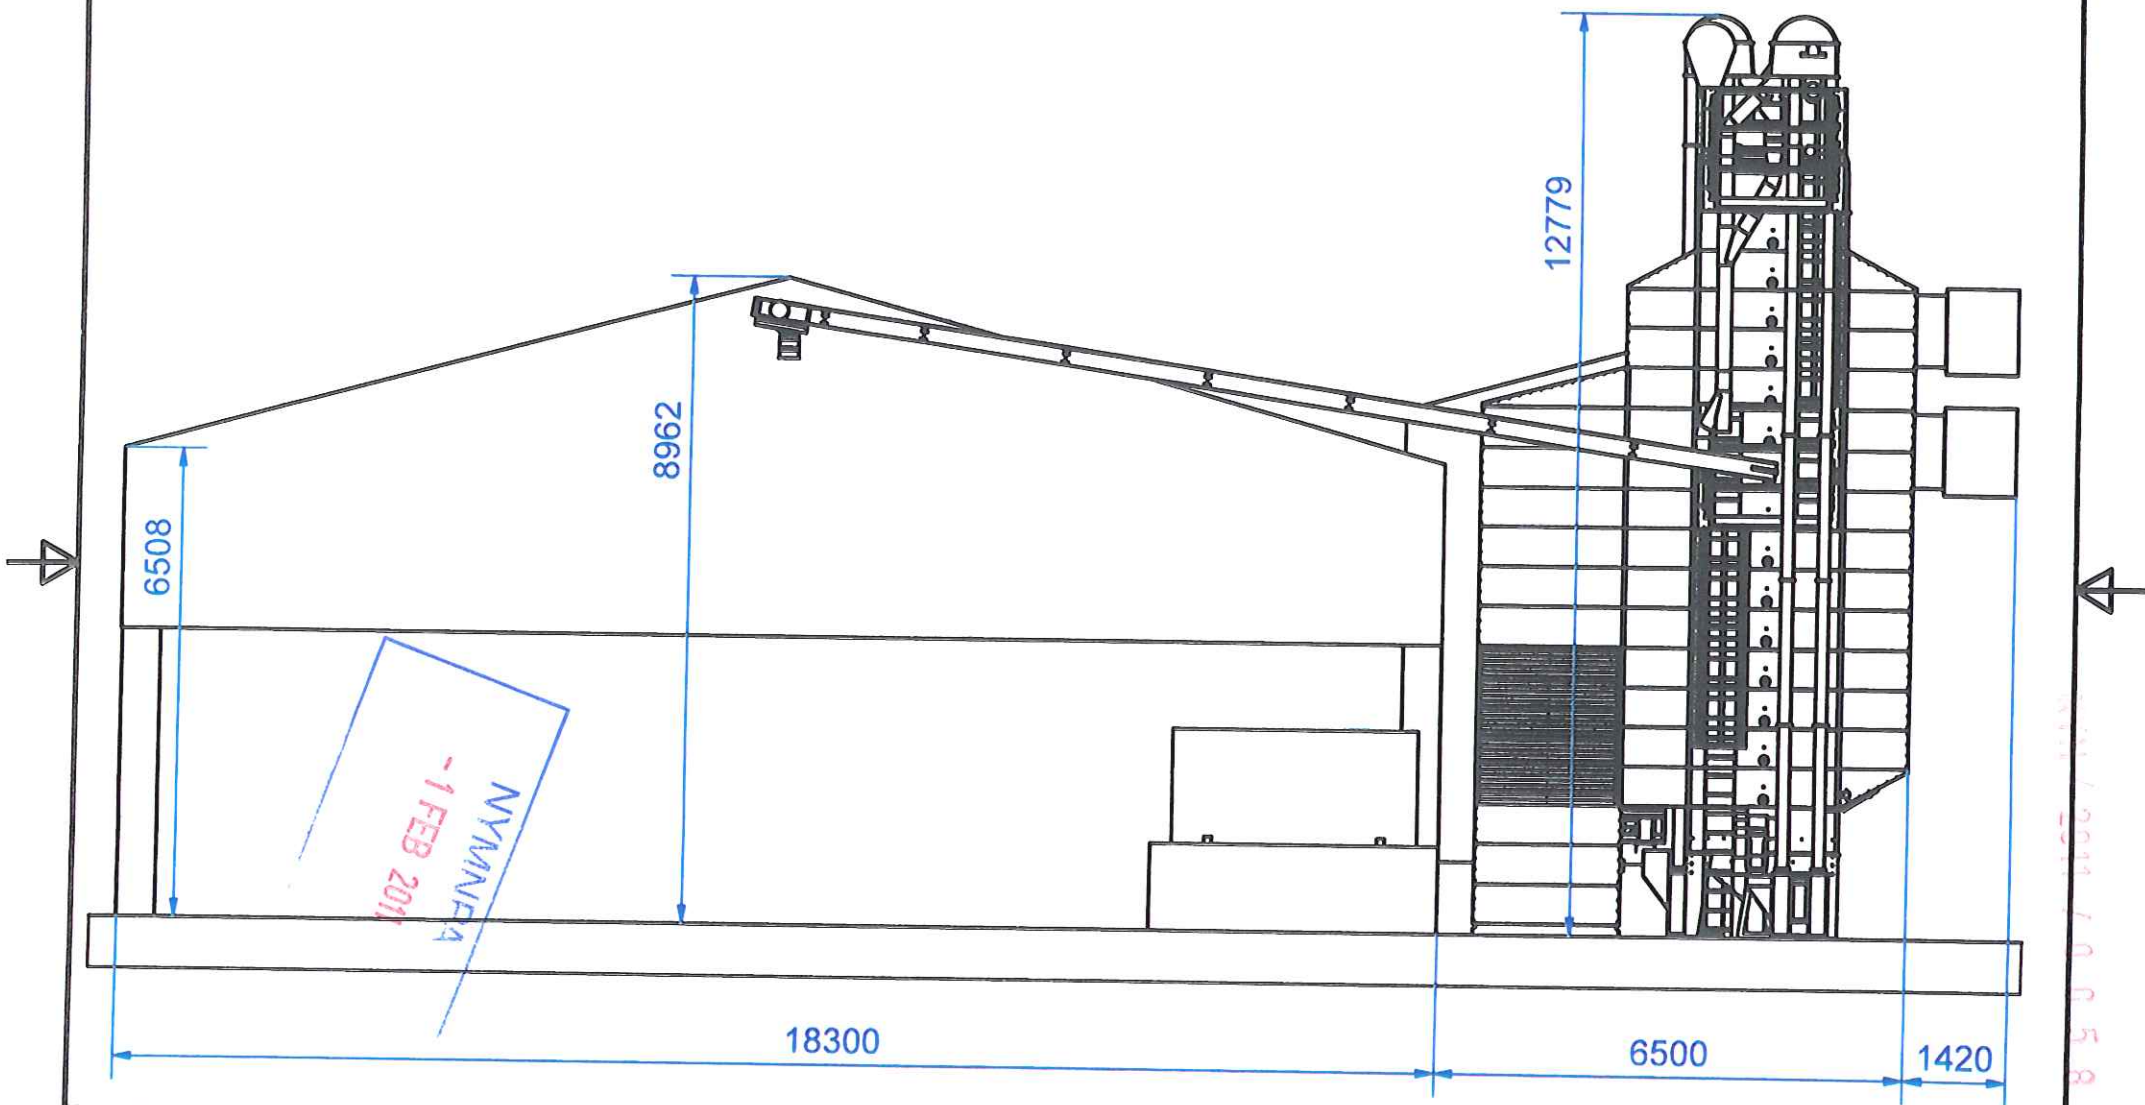

	JW Installations Atley Hill Road North Cowton North Yorks DL7 0JB jw-installations.co.uk	Date: 11/01/2011	Project: Grain Drier Installation	Description Planning Details	ELEVATION PLAN - NORTH
	Customer: Wykeham Farms	Address: Bedale Grange, Scarborough	Dwg. No. WYK SD003.dwg	Rev. A	

11/01/2011 10:08:15 AM

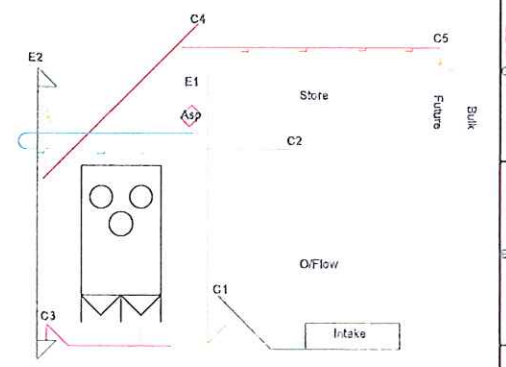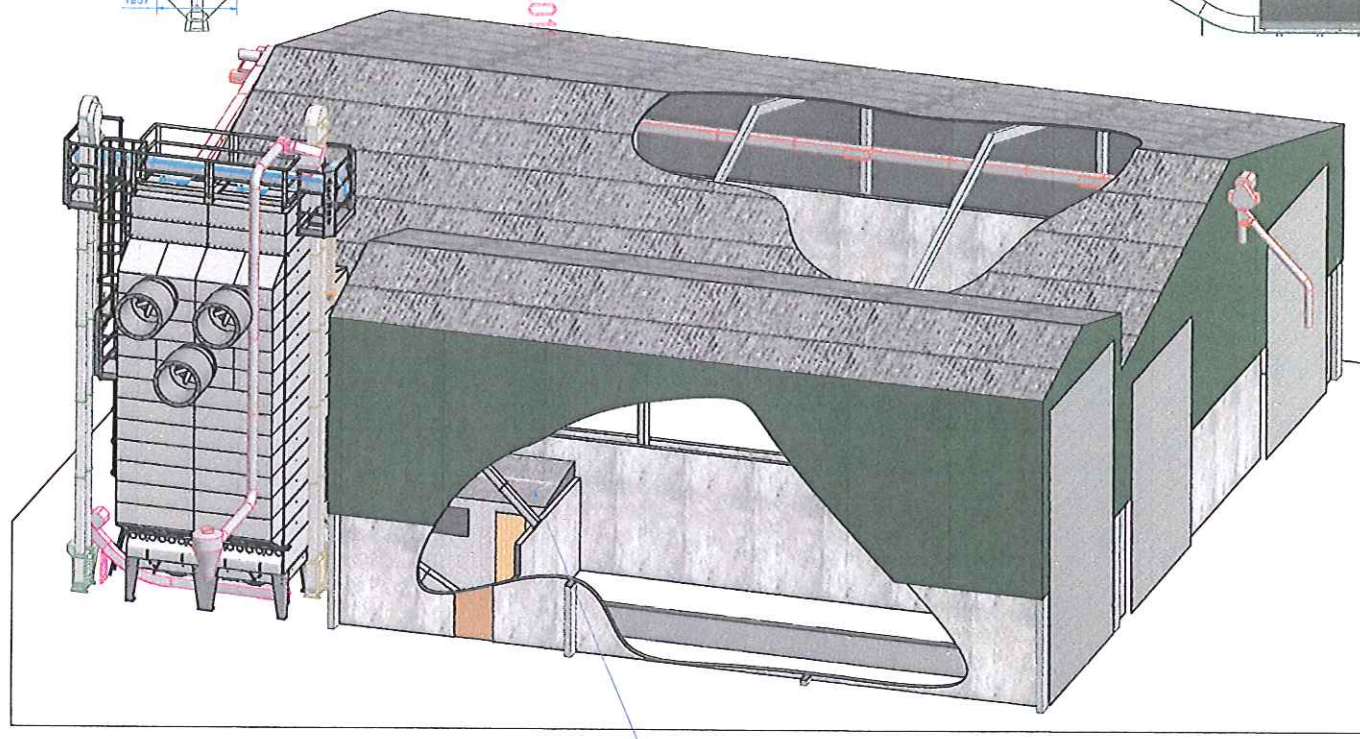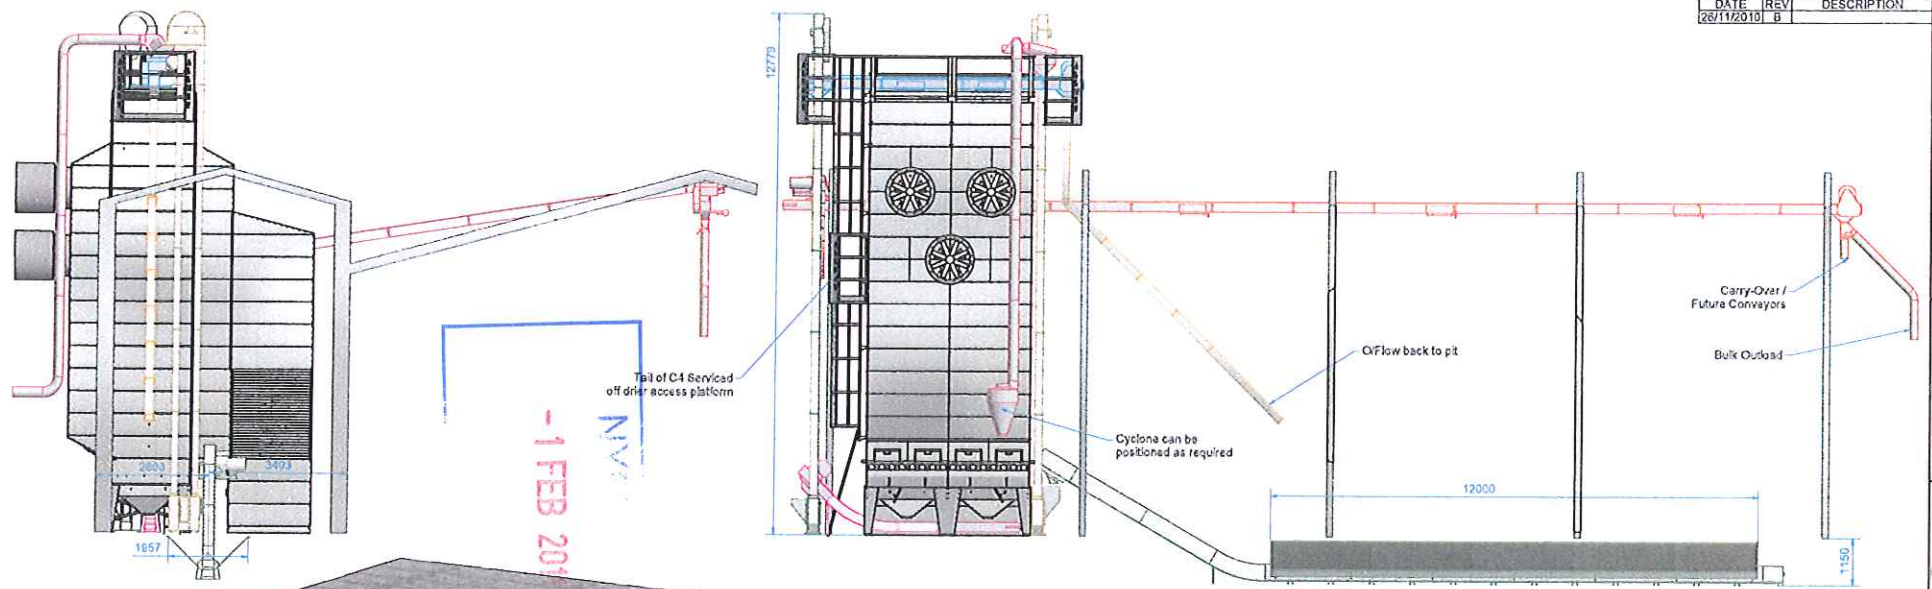


REVISION HISTORY		
DATE	REV	DESCRIPTION
28/11/2010	B	



NYM / 2011 / 0058 / FL

NYMNP
14 FEB 2011

 Extent of
Flooding J →

-  Existing buildings
-  Site of proposed buildings
-  Concrete floor/apron

BEDALE FARM
Wykeham

Scale: 1:1250

Printed: 11 January 2011

Farmplan
A-MAP



Using Ordnance Survey digital data with permission of the controller of HMSO, Crown Copyright