


Do not scale from this drawing, only figured dimensions are to be taken from this drawing.  
 The contractor must verify all dimensions on site before commencing any work or shop drawings.  
 The contractor must report any discrepancies before commencing work. If this drawing exceeds the quantities taken in any way, the technician is to be informed before work is initiated.  
 Work within the construction (design and management) regulations 1994 is not to start until a health & safety plan has been produced. This drawing is copyright and must not be reproduced without consent of BHD Partnership Ltd.

NYMNP  
 14 FEB 2011




**North West Elevation**

1:100

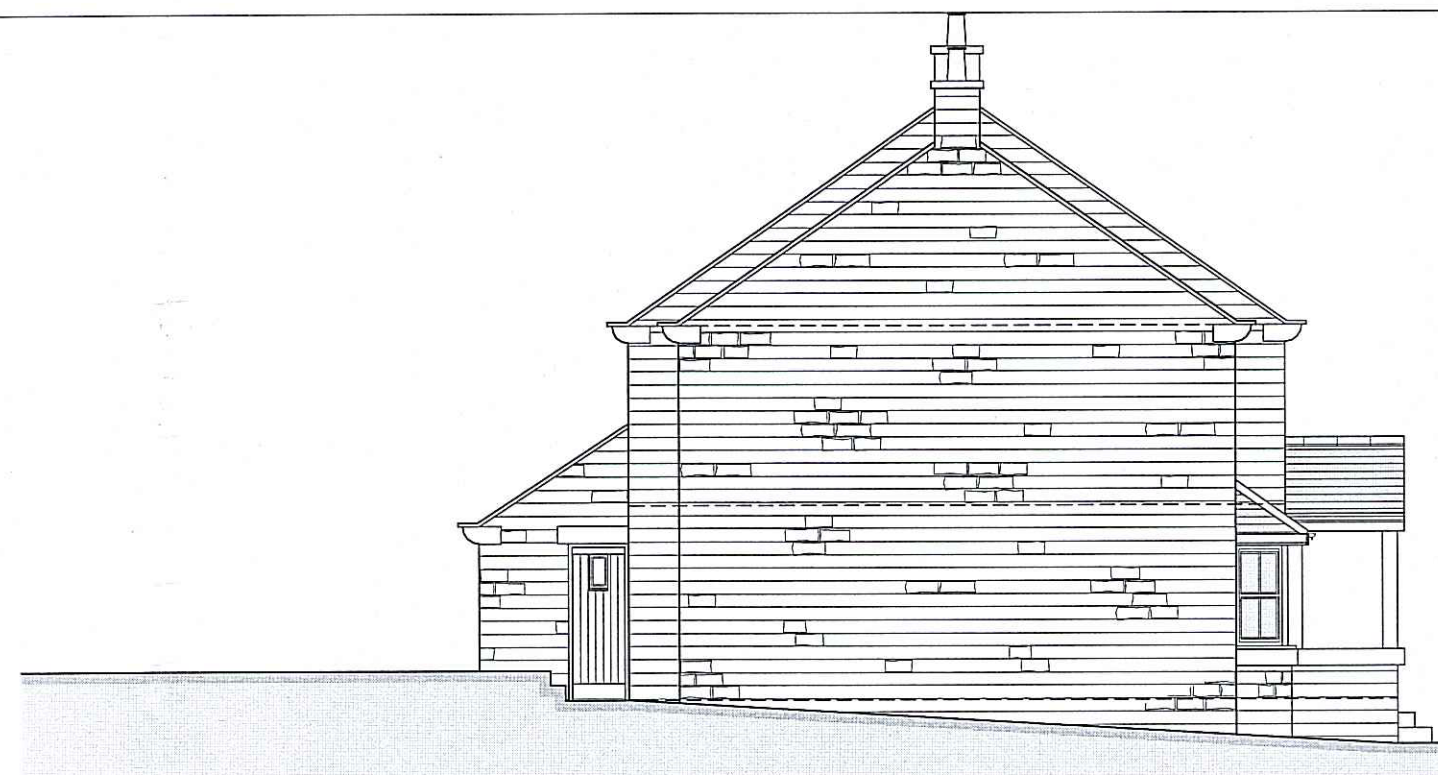


**North East Elevation**

1:100

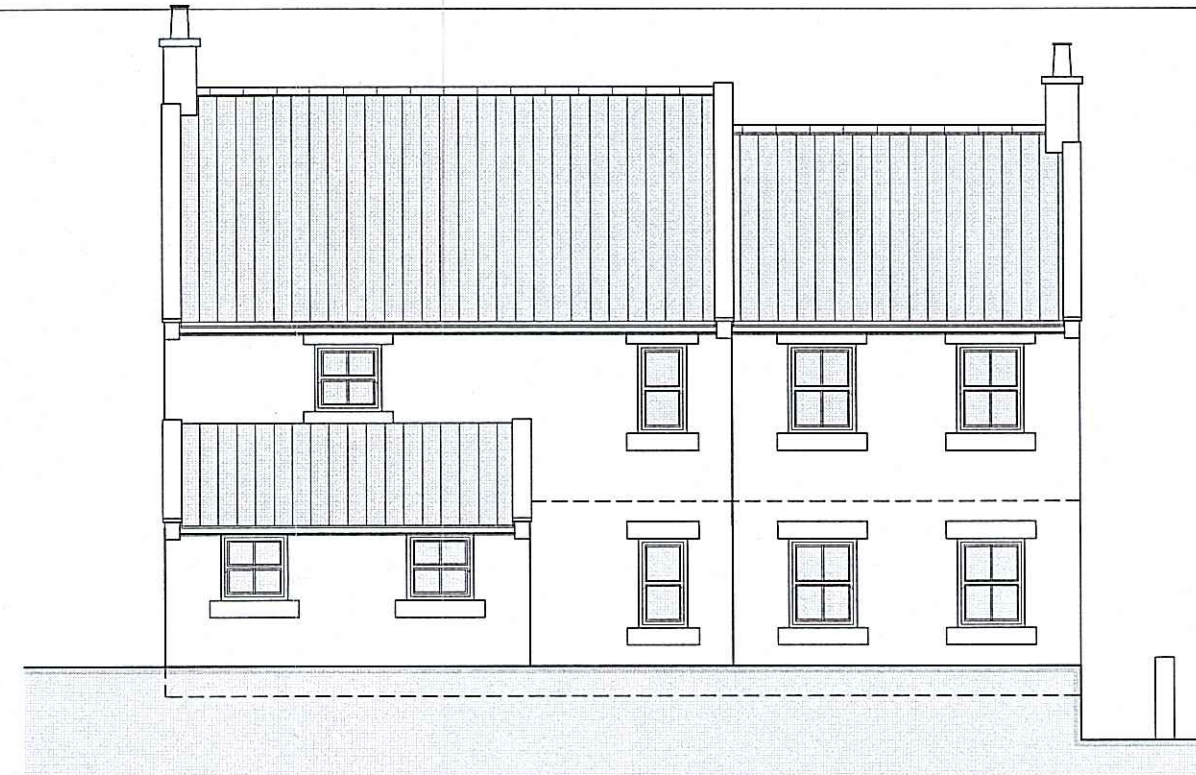


**South East Elevation**

1:100

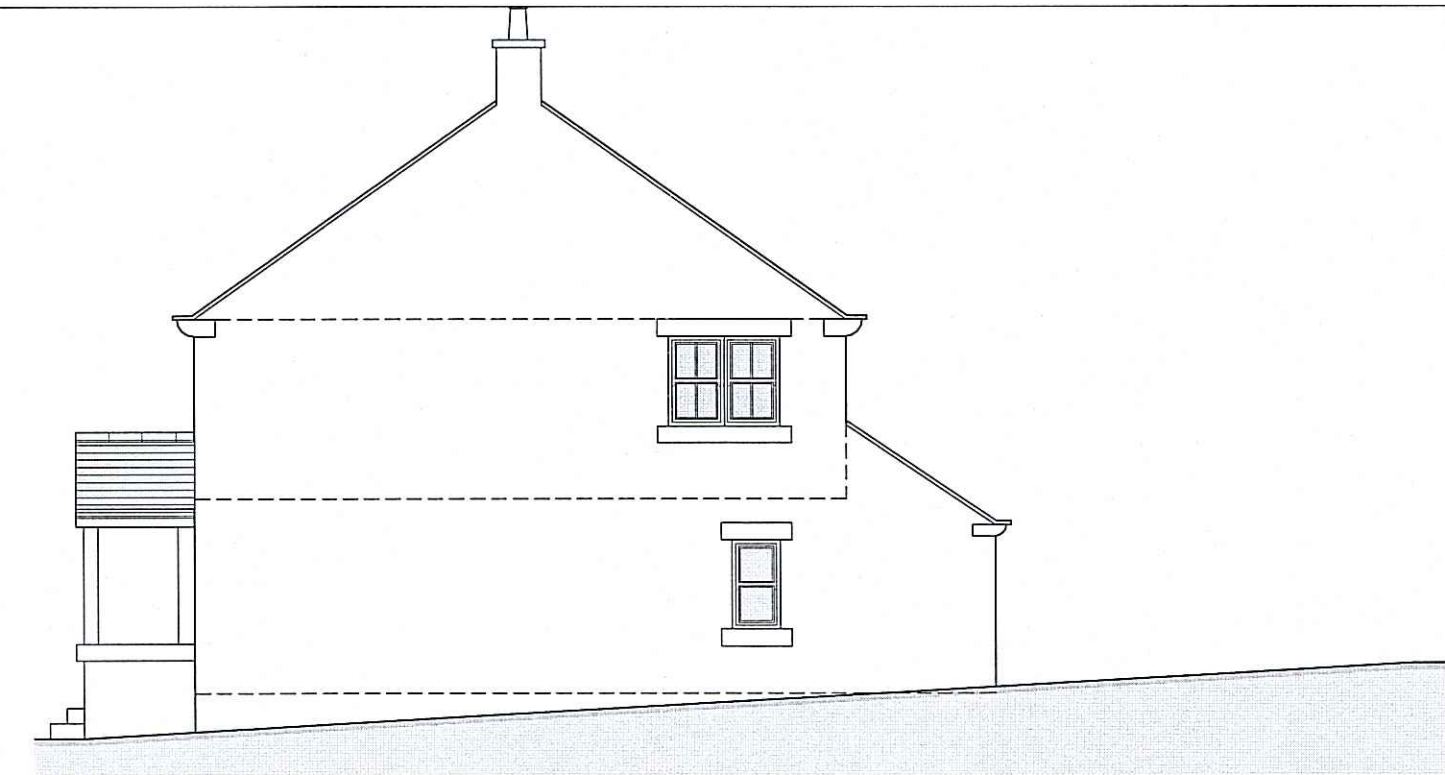


**South West Elevation**

1:100

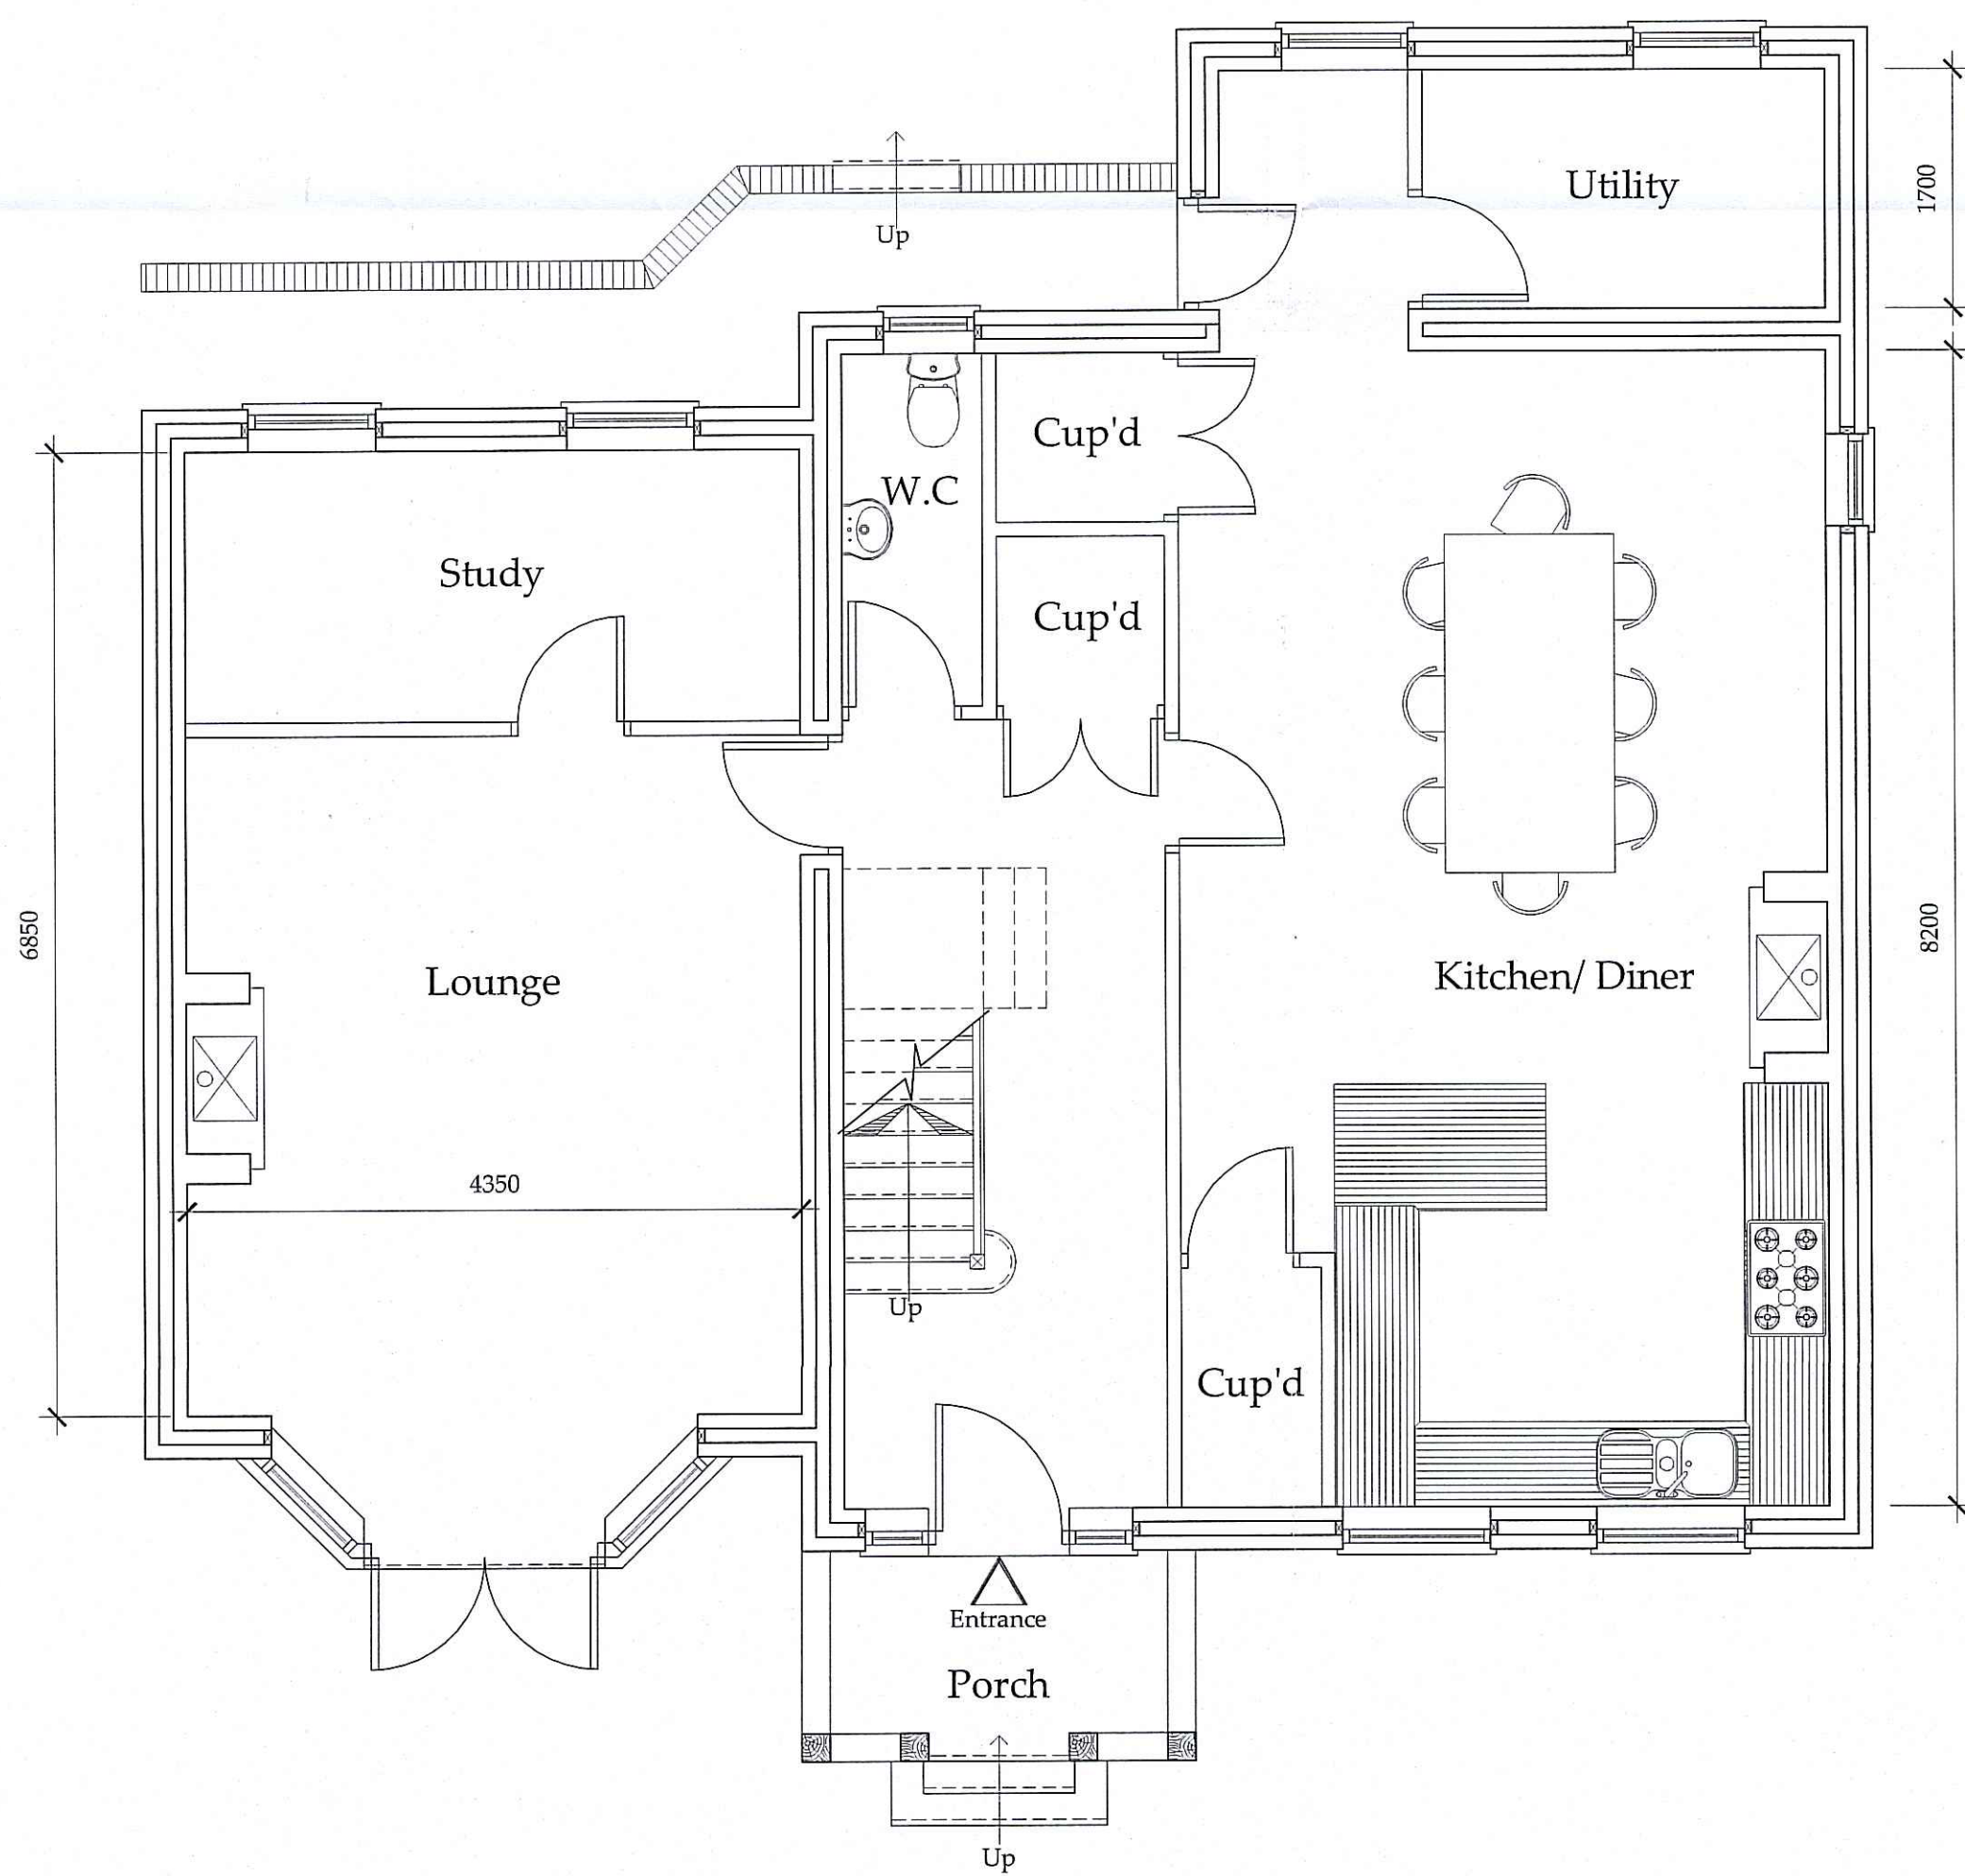

**Ground Floor Plan**

1:50

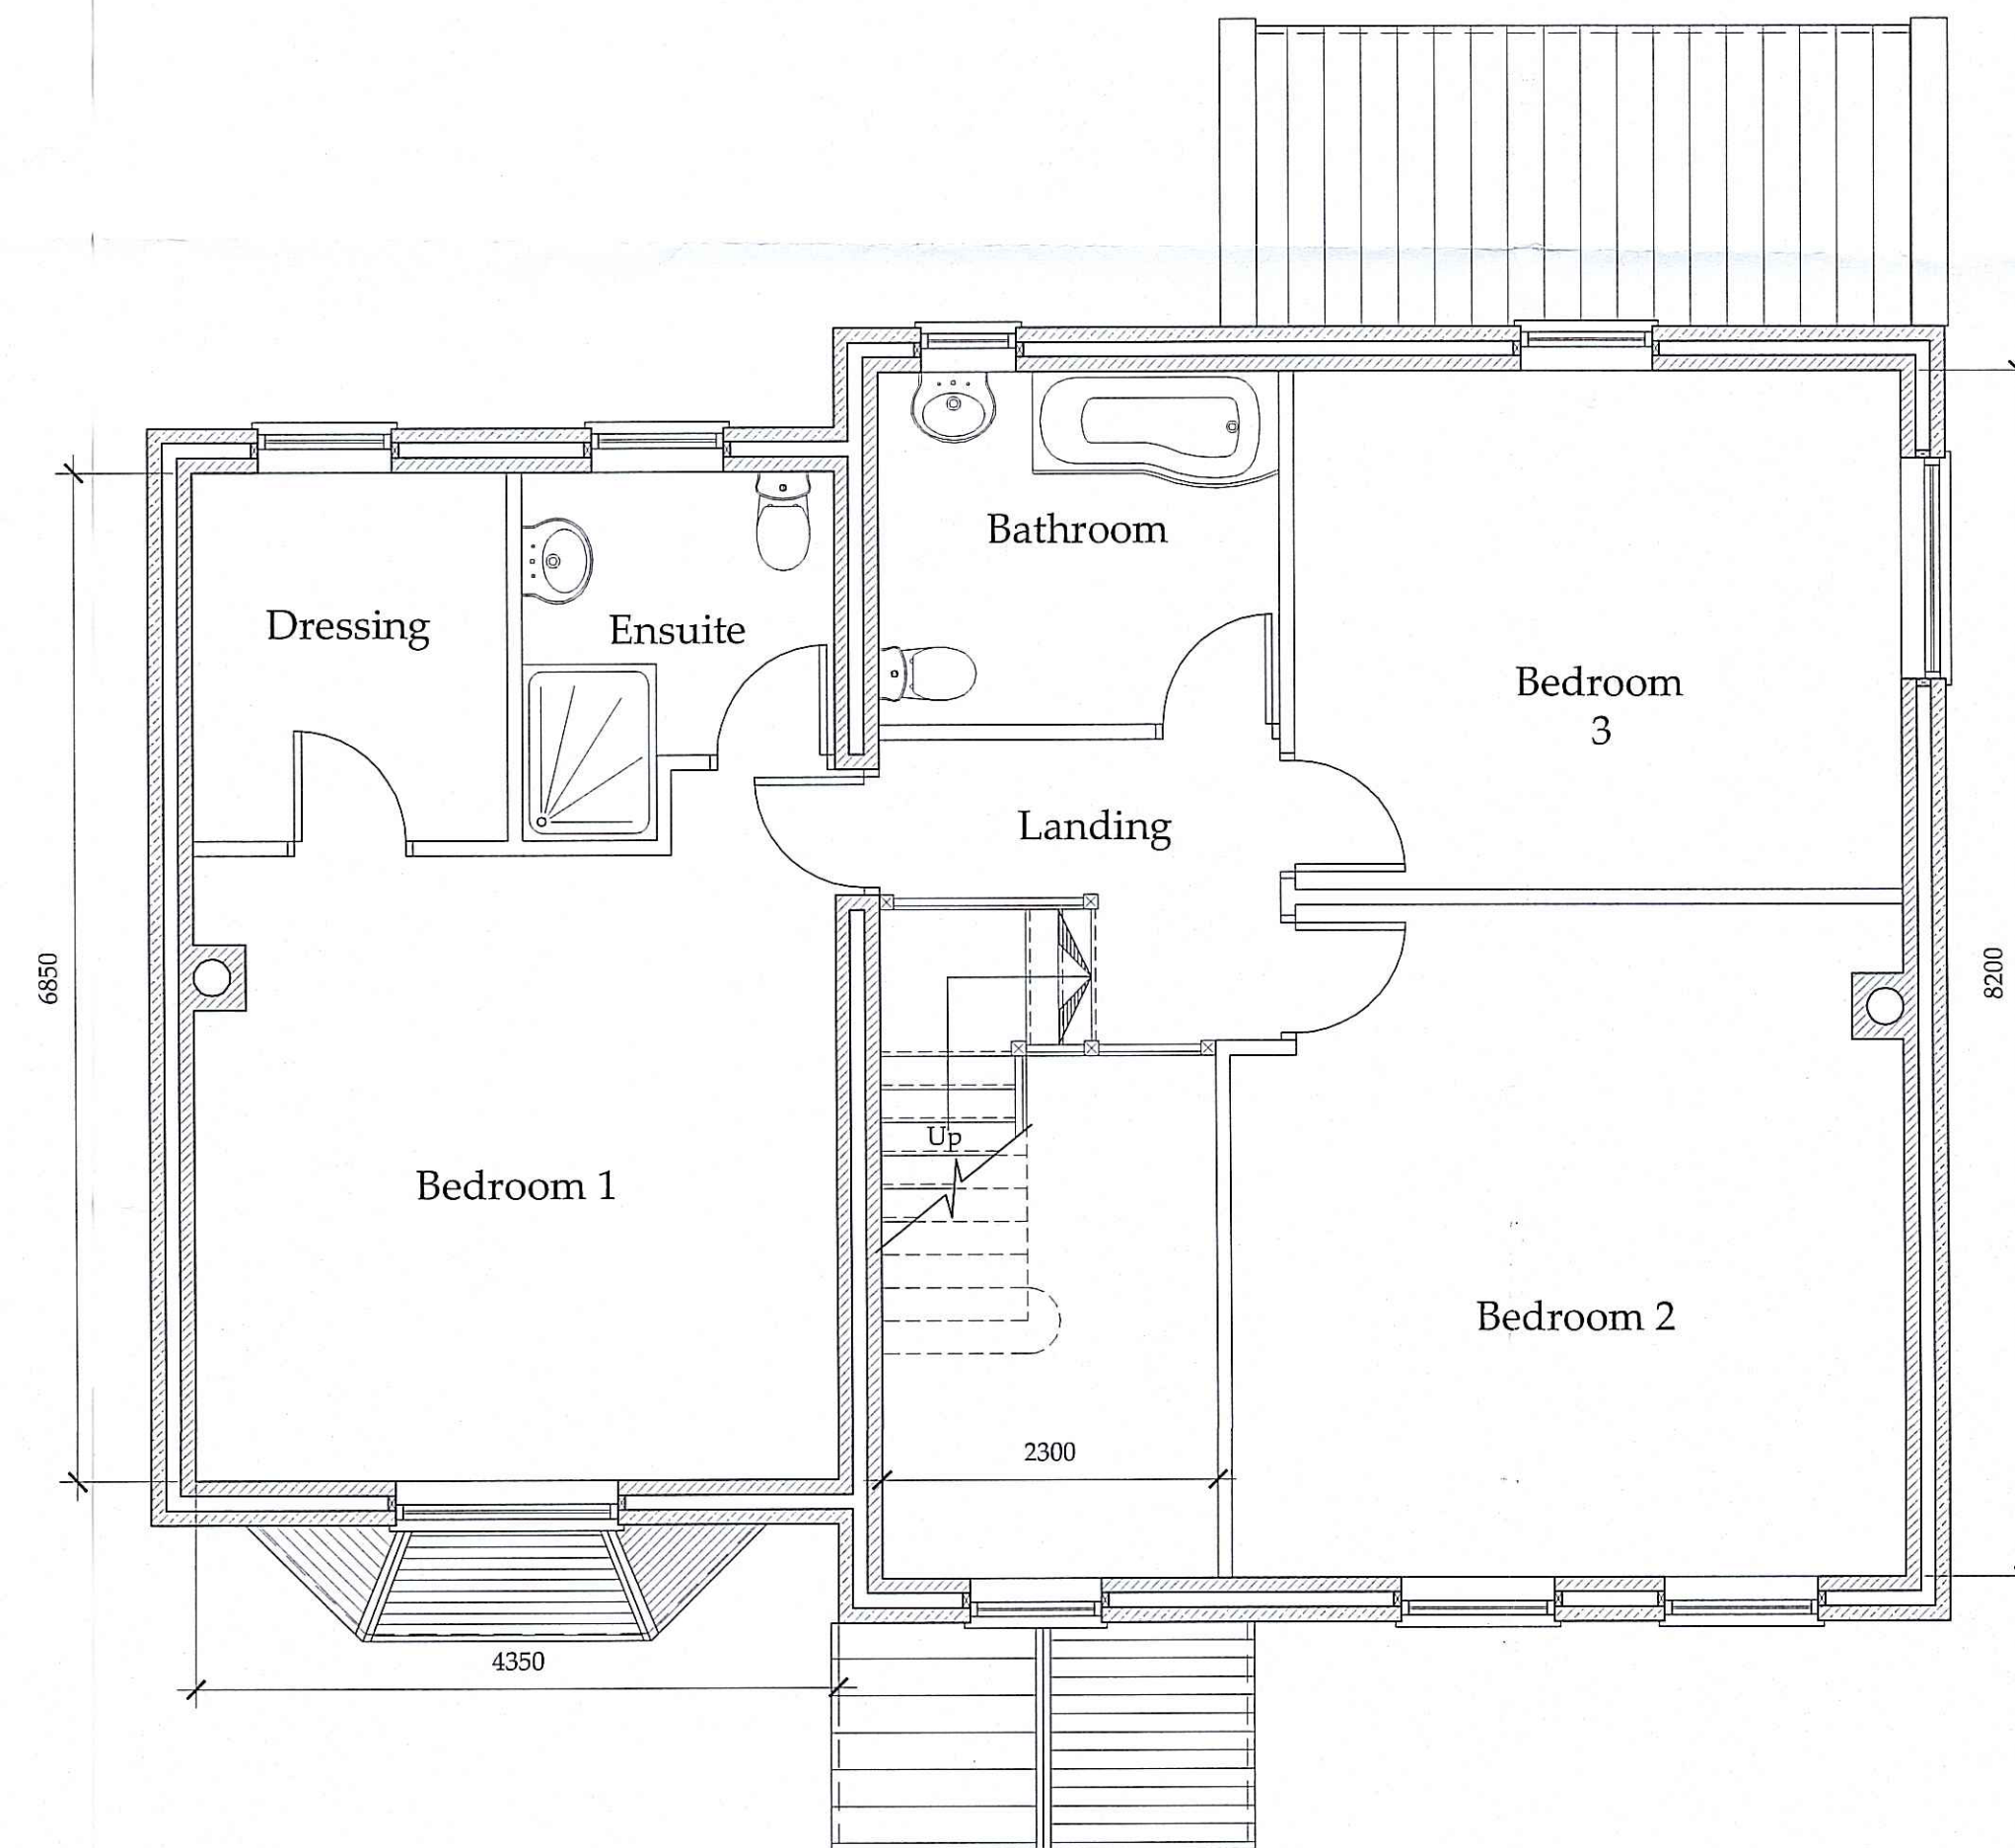

**First Floor Plan**

1:50

Initial drawing for client comment only

D	20/01/11	MDT	Porch
C	17/01/11	MDT	Amended as client required
B	14/01/11	MDT	Reduced size
A	22/12/10	MDT	Issued for approval

REV	DATE	BY	AMENDMENT
-----	------	----	-----------

**bhd**  
 partnership  
 Architecture + Engineering  
 Airy Hill Manor, Waterstead Lane,  
 Whitby, N. Yorks. YO21 1QB.

CLIENT: Mr. Paul Garrett

PROJECT: New dwelling to Land adjacent Hollins farm

Drawing: Proposed Plans and Elevations

DRAWING STATUS: Preliminary

DRAWN: M.D.Todd	CHECKED: N.L.Duffield
-----------------	-----------------------

SCALE @ SIZE: 1:50, 1:100 @ A1	DATE: 21/12/2010
--------------------------------	------------------

DRAWING No: D9968-02	REV: D
----------------------	--------