



NYM / 2011 / 0216 / FL

NYM


-4 APR 2011

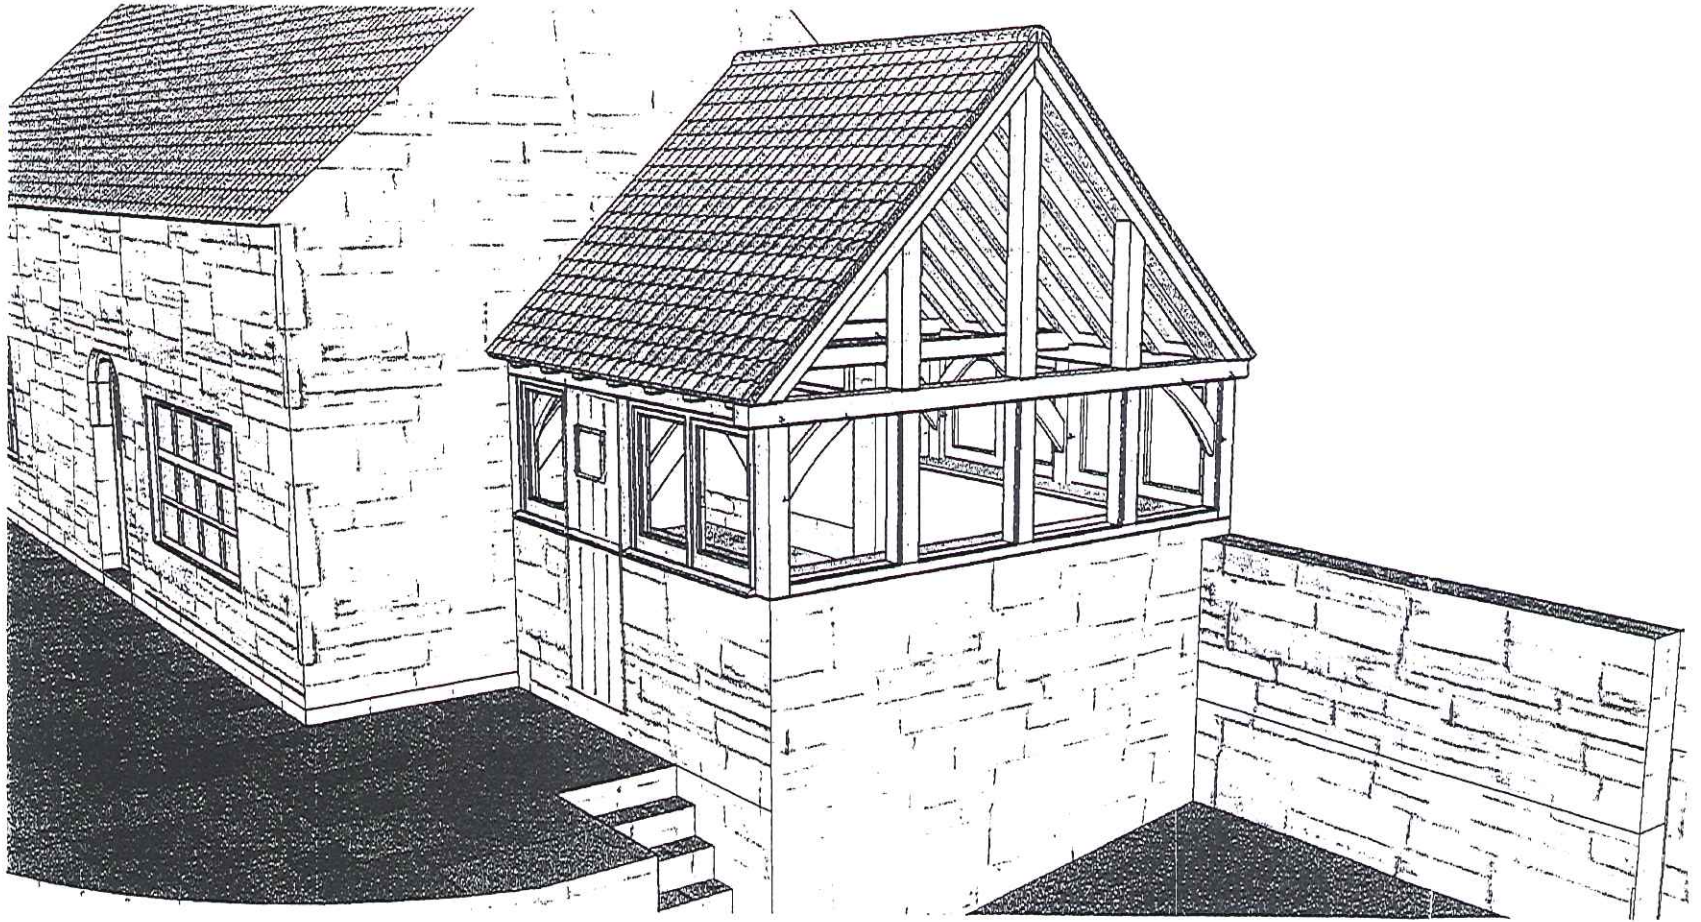

LEFT ELEVATION

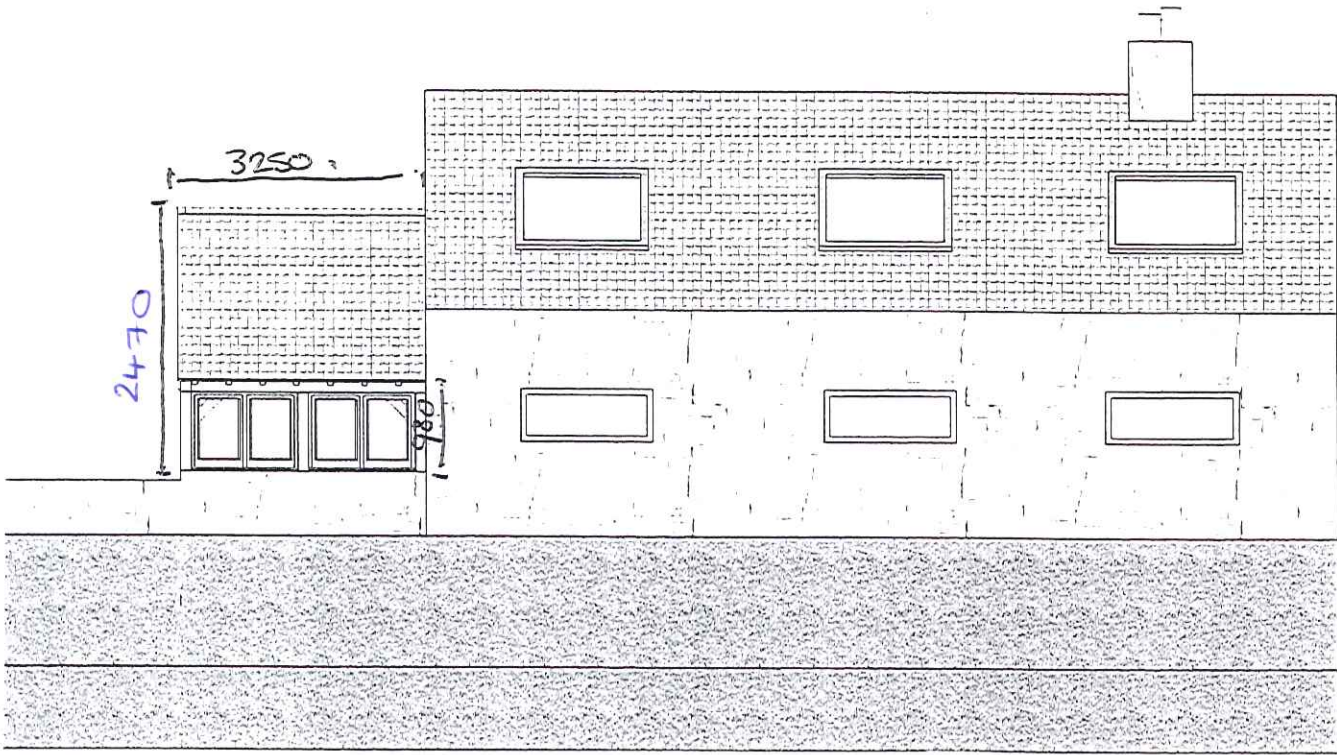

NYMNPDA
-4 APR 2011

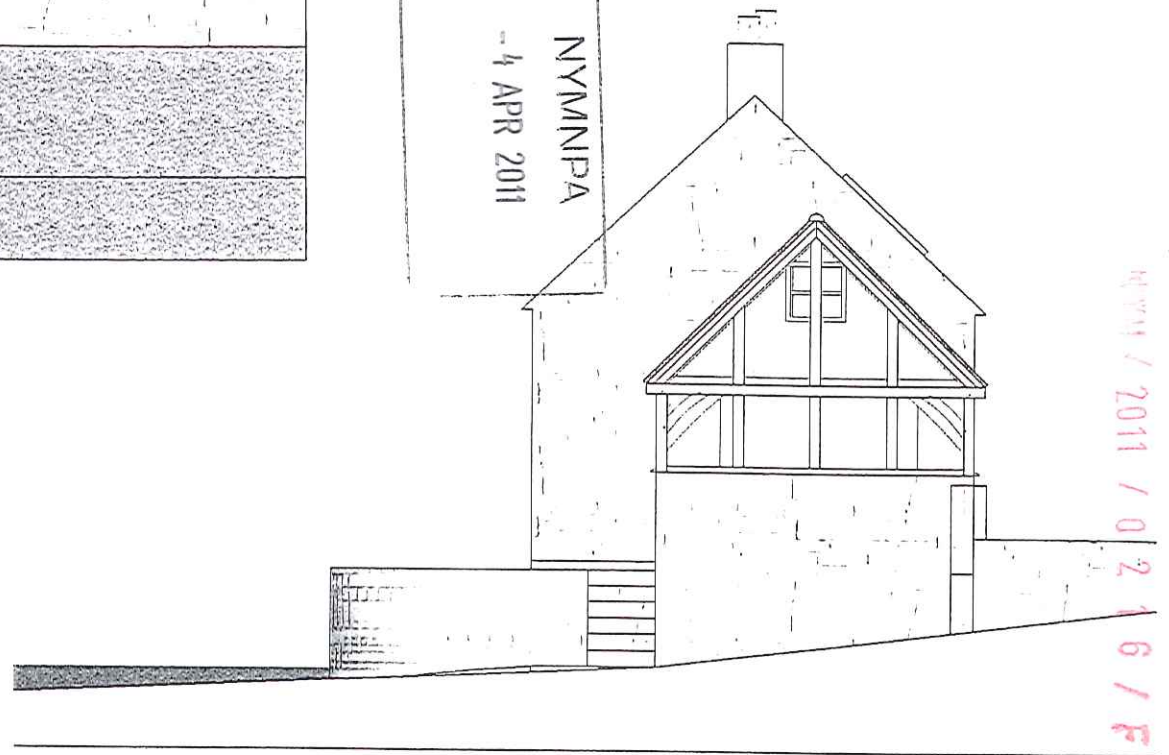

NYMNPDA / 2011 / 0216 / FLE 31



FRONT ELEVATION

SCALE 1:20

NYM / 2011 / 0216 / FL

FRONT ELEVATION

NYM/MPA
-4 APR 2011

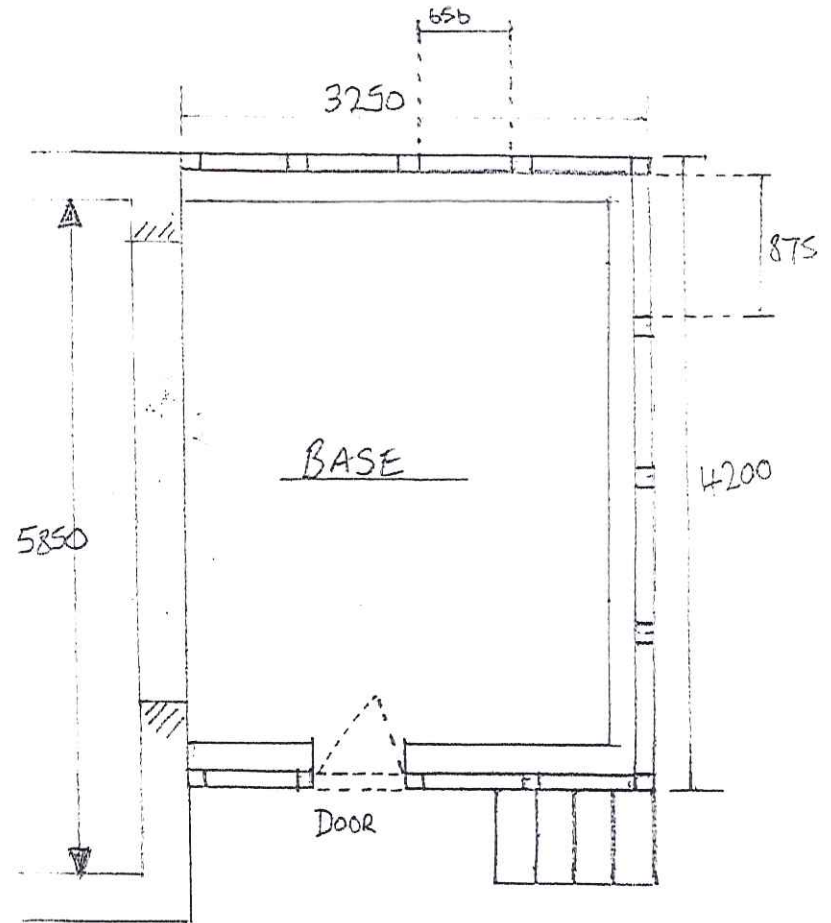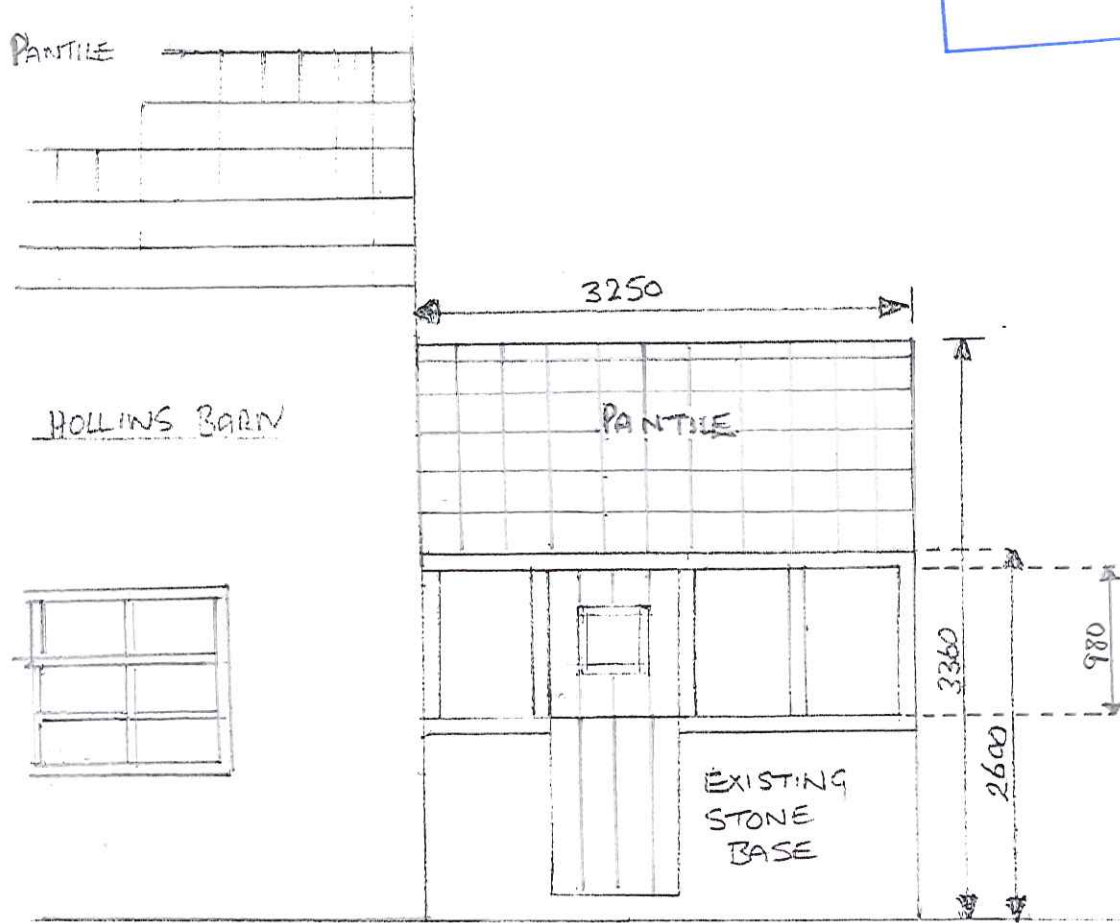



OAK FRAME 125mm X 125mm
 DOOR - STABLE DOOR WITH GLAZE PANEL

SIZES MAY VARY SLIGHTLY DUE TO OLD UNEVEN WALLS

NYM / 2011 / 0216 / FEL

SCALE 1:20

NYMNP
-4 APR 2011

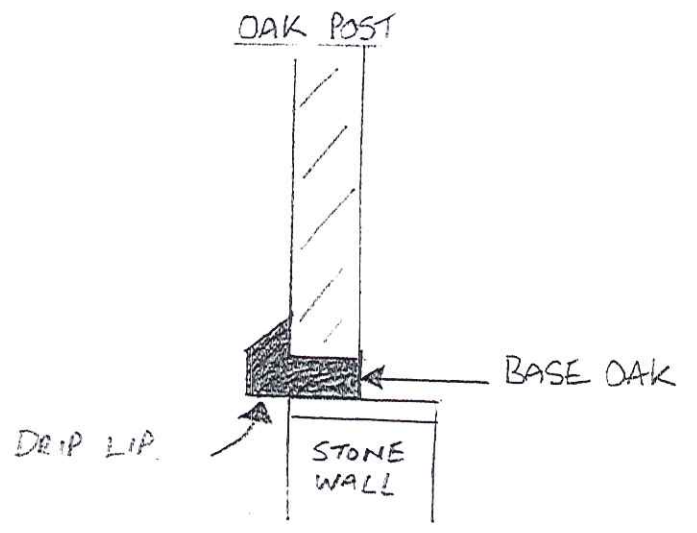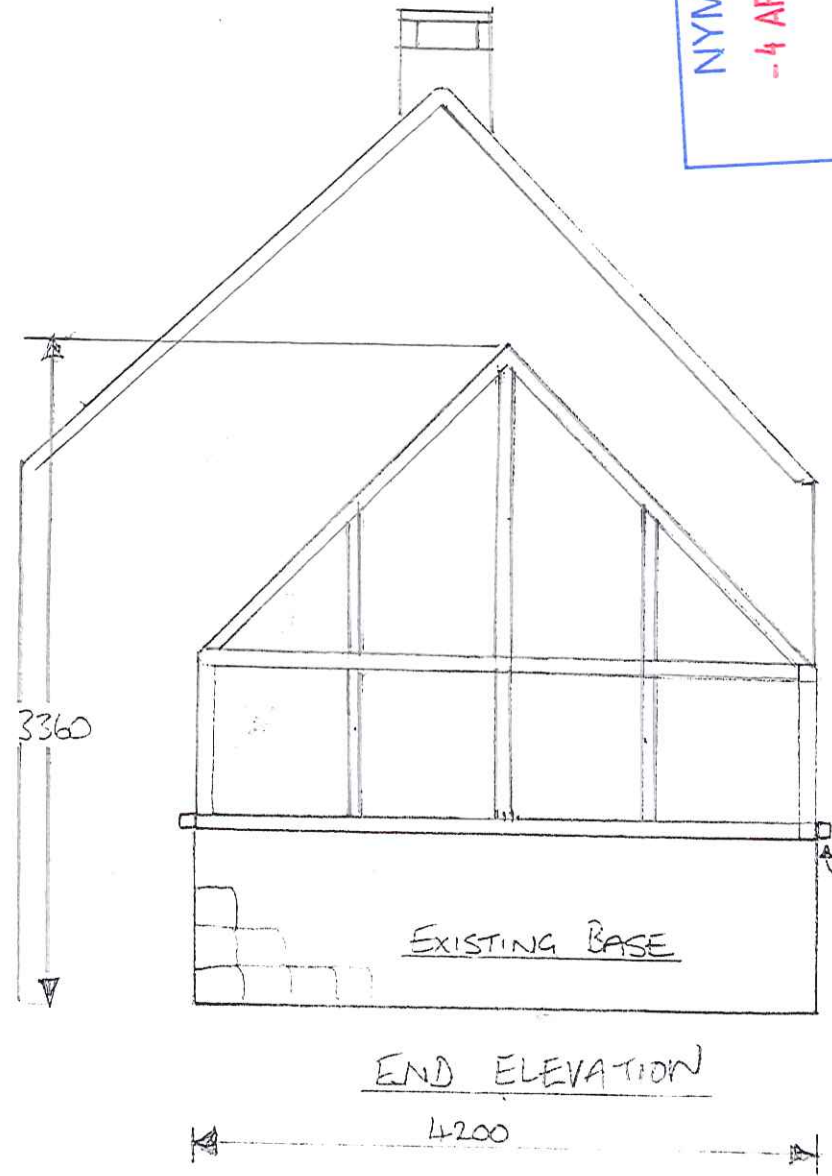


ROOF PITCH 45° AS PER ORIGINAL BUILDING.

← 125x200
DRIP LIP

SYM / 2011 / 0216 / FK

DIRECT GLAZED WINDOWS

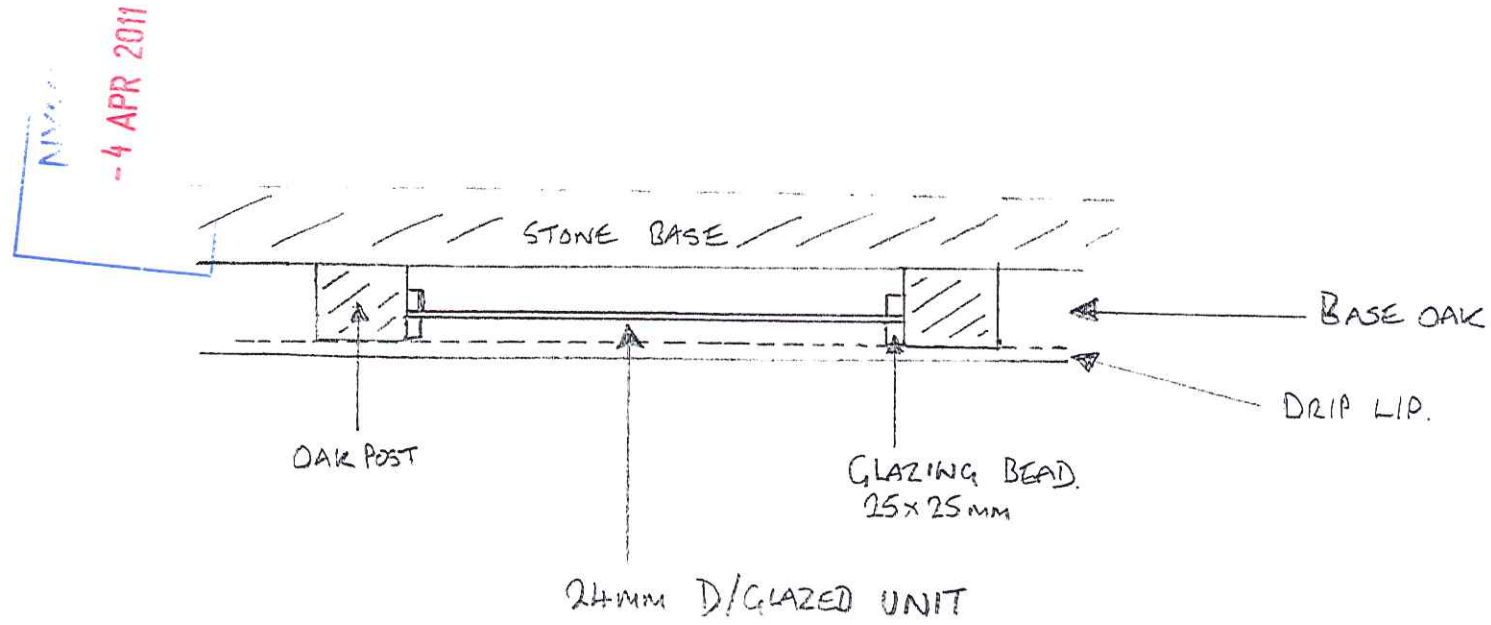


NYM / 2011 / 0216 / FL

FLOOR PLAN - HOLLINS BARN
GROUND FLOOR

NYMNP
- 4 APR 2011

PROPOSED EXTENSION
SINGLE STOREY

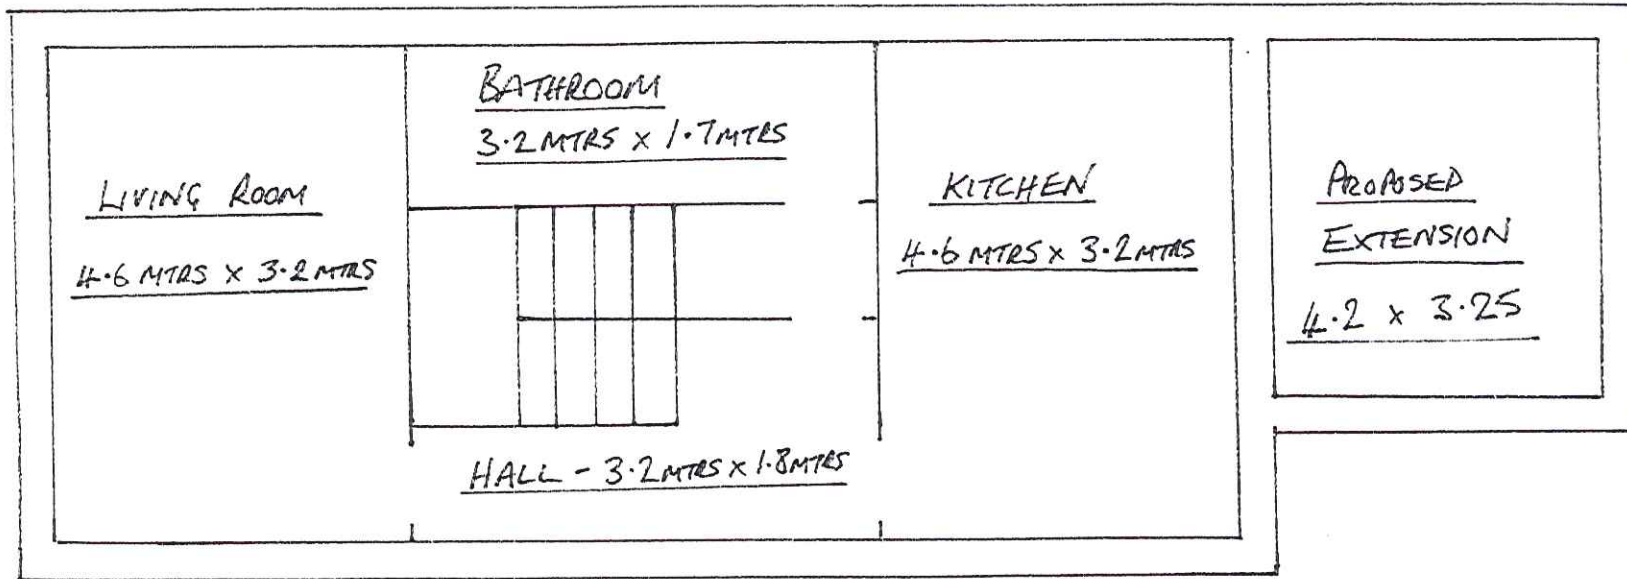

NYM / 2011 / 0216 / FL


NYMNP
-4 APR 2011

SITE PLAN

OPEN FIELDS

- ⊗ EXISTING TREE'S
- ▨ PROPOSED EXTENSION ON EXISTING BASE
- ≡ STEPS

BIRDS BARN

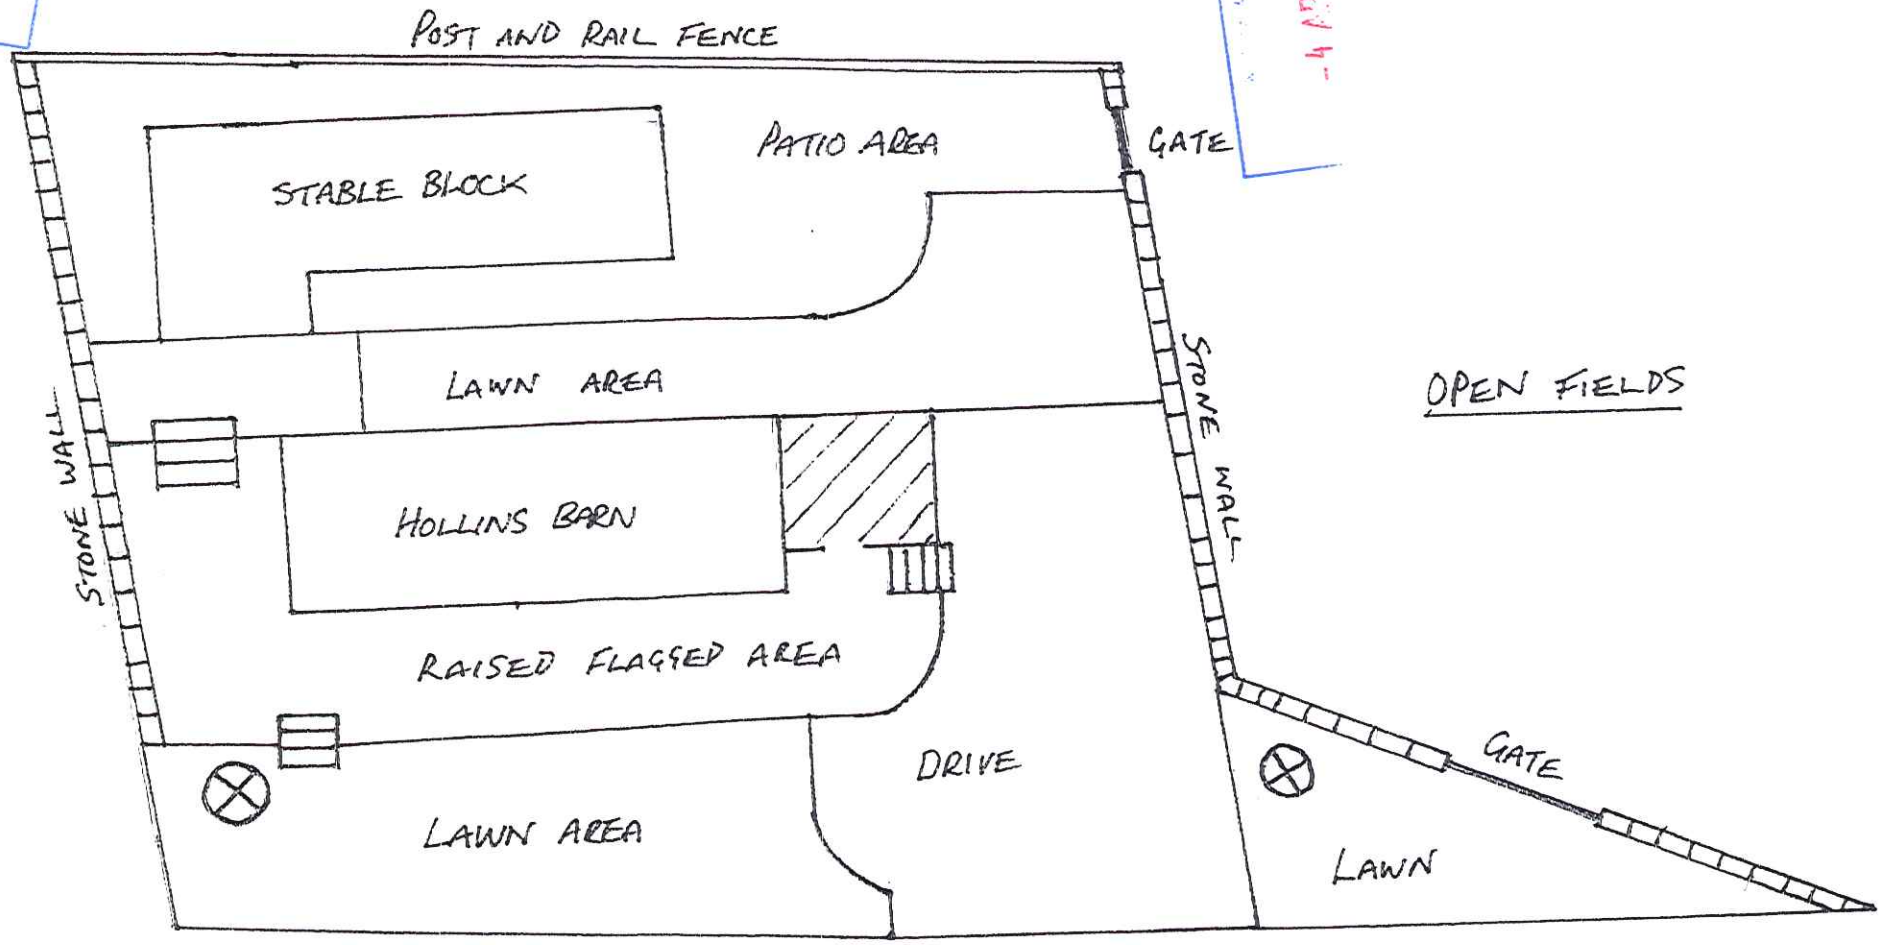

NYM
-4 APR 2011

OPEN FIELDS



← ROAD →