



SOUTH ELEVATION

Pantile roof to match dwelling


Timber walls

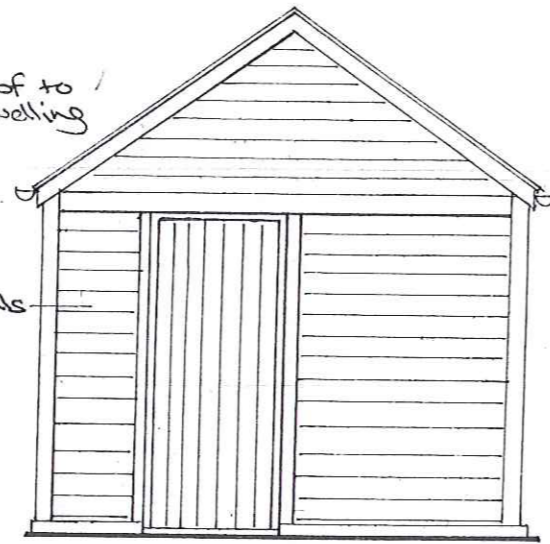


WEST ELEVATION

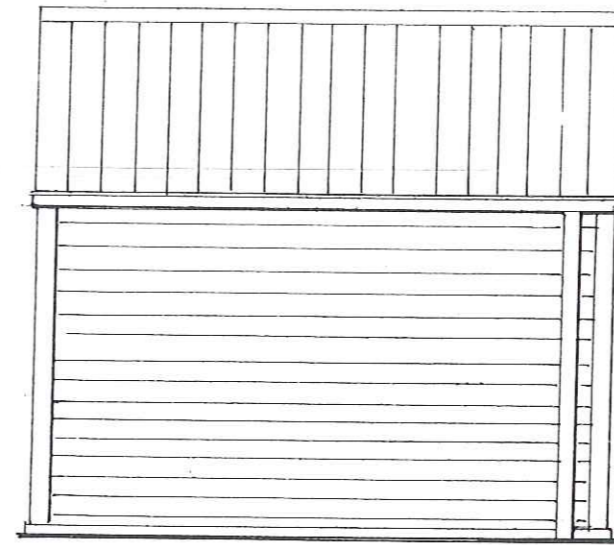

NORTH ELEVATION

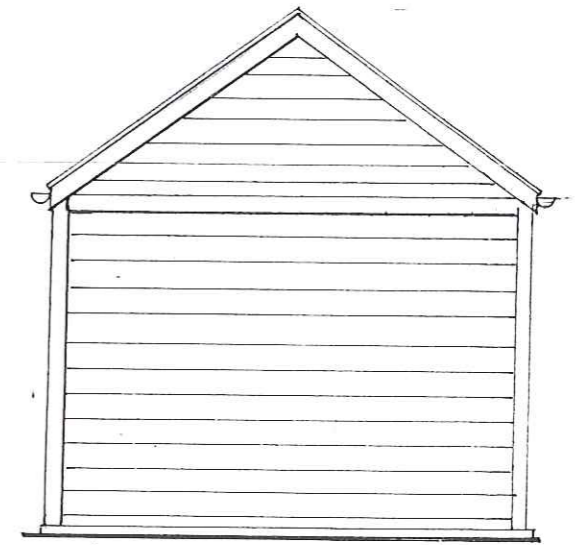

EAST ELEVATION

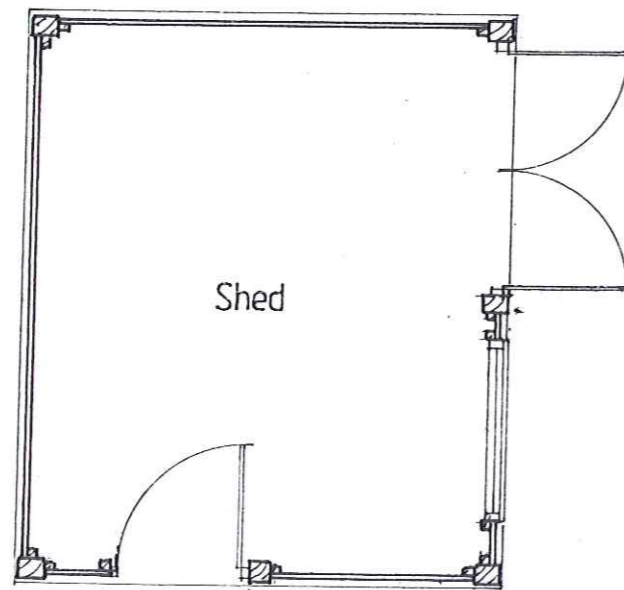

PLAN



PROPOSED GARDEN SHED AT RAINCLIFFE BARN, THROXENBY, SCARBOROUGH

PROPOSED ARRANGEMENTS

Date May 11 Job no. 11/06

Drawn vs Drg no. 01

Scale 1:50 Rev.

Victoria Wharton  
Architectural Design  
7 Red Scar Lane,  
Scarborough  
YO12 5RH